


Dohner LTD
www.dohnerltd.com
6291 Chittenden Road
Hudson, OH 44236
T 330.814.4144

**PROGRESS
NOT FOR
INSTRUCTION**

10/30/2025

PROJECT TEAM:

Dohner LTD
LANDSCAPING
design. build. maintain.

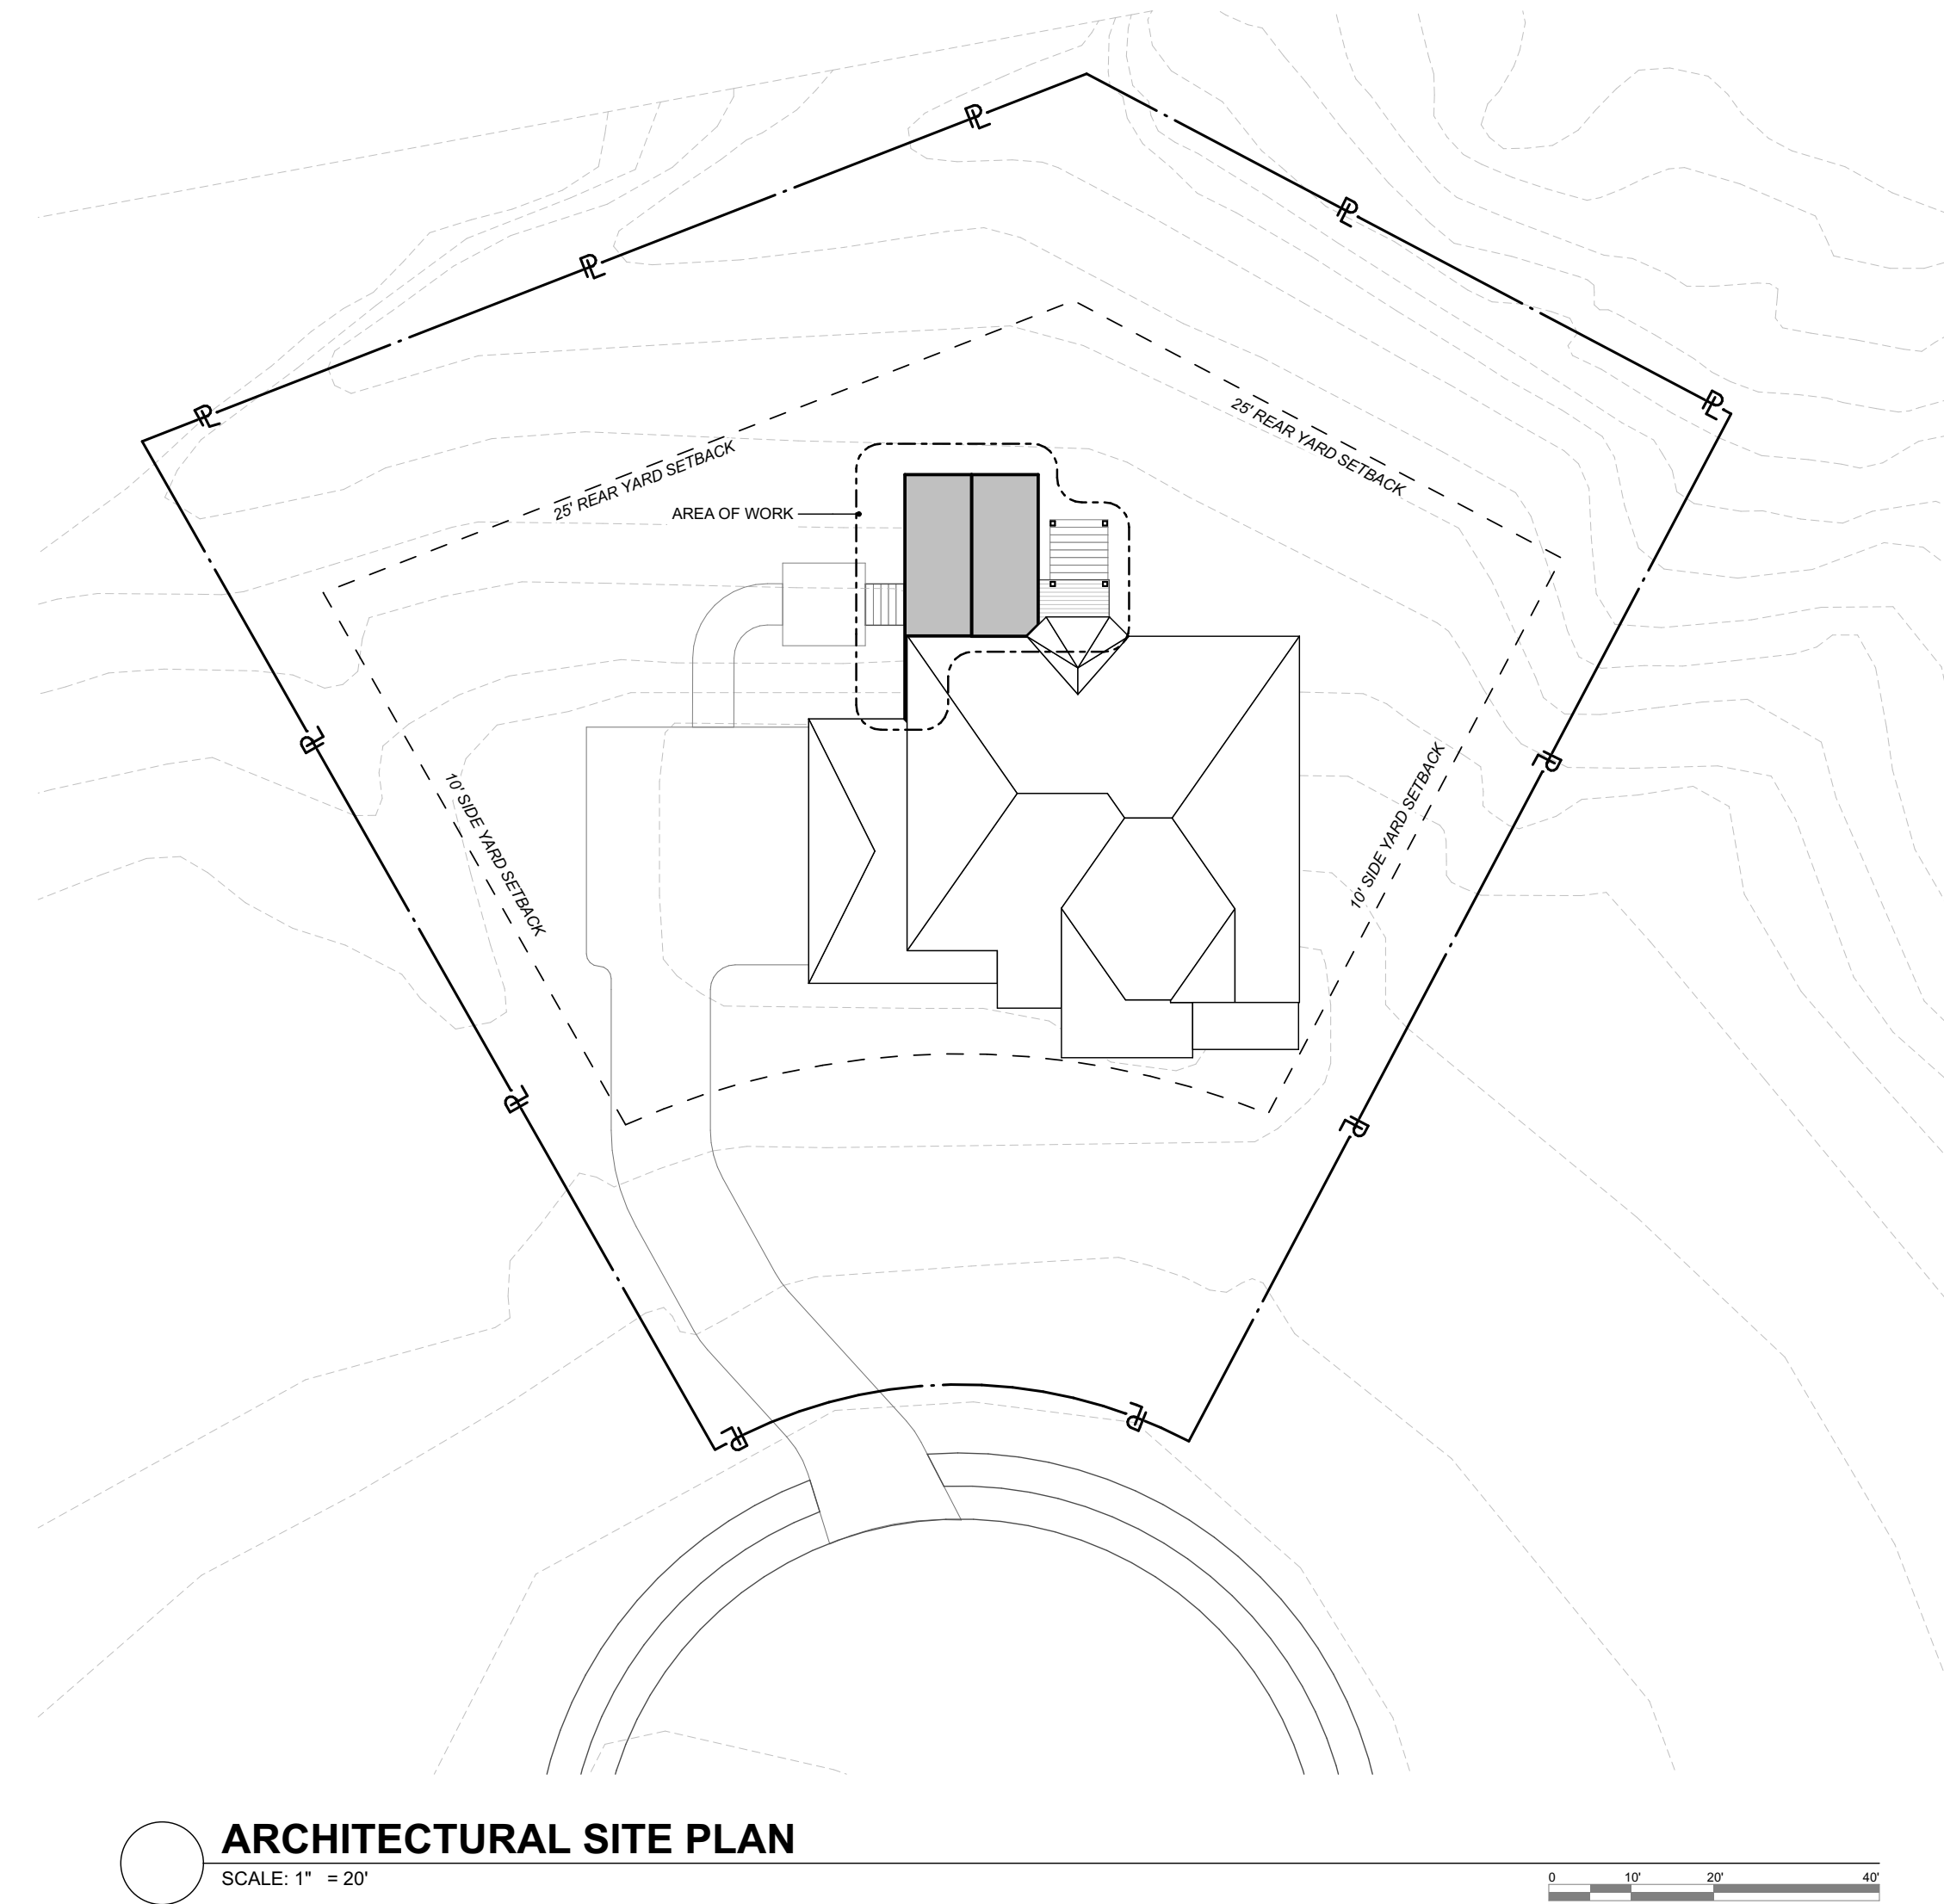

ARCHITECTURAL SITE PLAN

SCALE: 1" = 20'

[illegible]

<u>HORIZ. SCALE</u> 1" = 20'	<u>VERT. SCALE</u>
<u>DRAWN BY</u> KEG	<u>DATE</u> 4-27-2017
<u>CHECKED BY</u> SRL	<u>DRAWING NO</u> 20142977
<u>JOB NO</u> 20142977	<u>SHEET</u> 1 OF 1

BUILDER
DOHNER LANDSCAPING, LTD 6291 CHITTENDEN ROAD, HUDSON, OHIO P: 330.814.4144 CONTACT: SCOTT DOHNER

STRUCTURAL
LEWIN AND ASSOCIATES
4110 MAYFIELD ROAD, SOUTH EUCLID, OHIO
P: 216.291.3131
CONTACT: ISAAC LEWIN

PROJECT INFORMATION	
DECK ADDITION WITH COVERED AREA AND LANDSCAPING	
CITY:	HUDSON
COUNTY:	SUMMIT
PARCEL NUMBER:	3010031
NEW IMPERVIOUS SURFACE: ADDITIONAL 2.3% (24.1% TOTAL)	

DRAWING INDEX	
* DENOTES SHEETS PRINTED IN COLOR	
G1.00	COVER SHEET
EX1.00	EXISTING PHOTOS
A1.01	FIRST FLOOR PLAN

PARTIAL FOUNDATION PLAN - DECK

SCALE: 1' = 1'-0"

**TAYLOR RESIDENCE - COVERED DECK
AND LANDSCAPING**

[illegible]

PROJECT #: 2501

ISSUE:


[illegible]

OVER SHEET

G1.00


Dohner Landscaping LTD



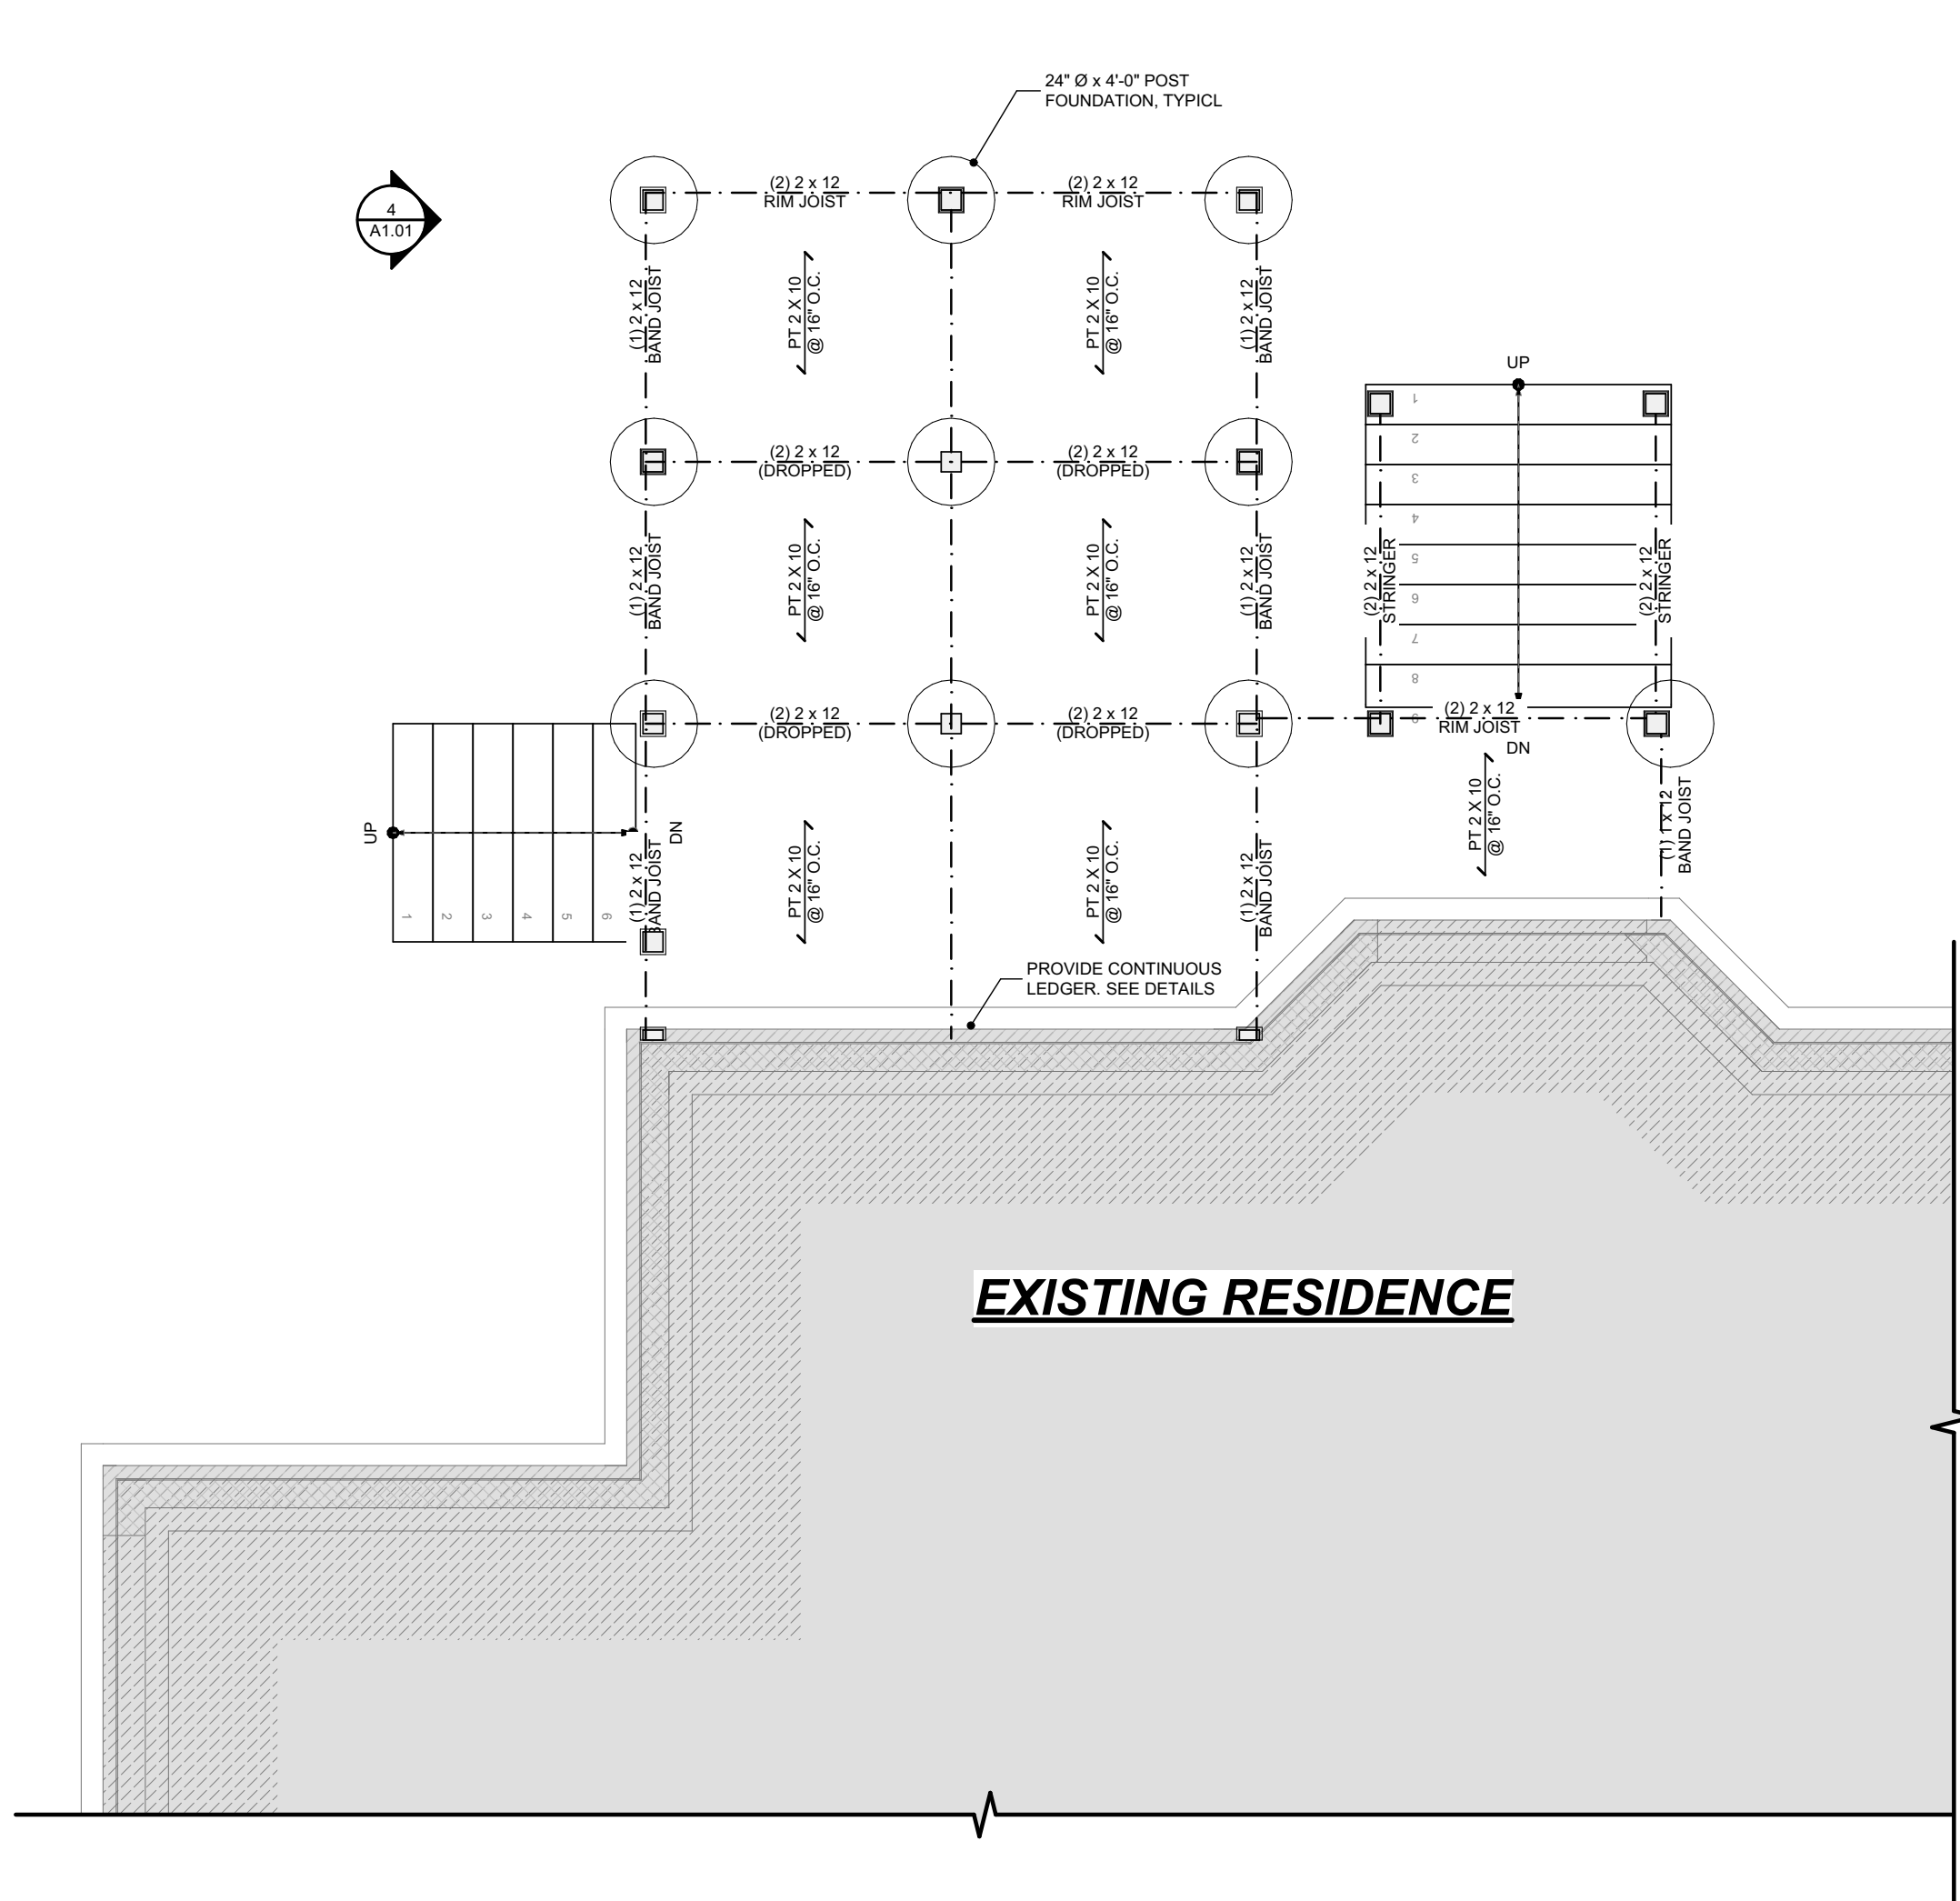


1 PARTIAL FOUNDATION PLAN - DECK

SCALE: 1/4" = 1'-0"

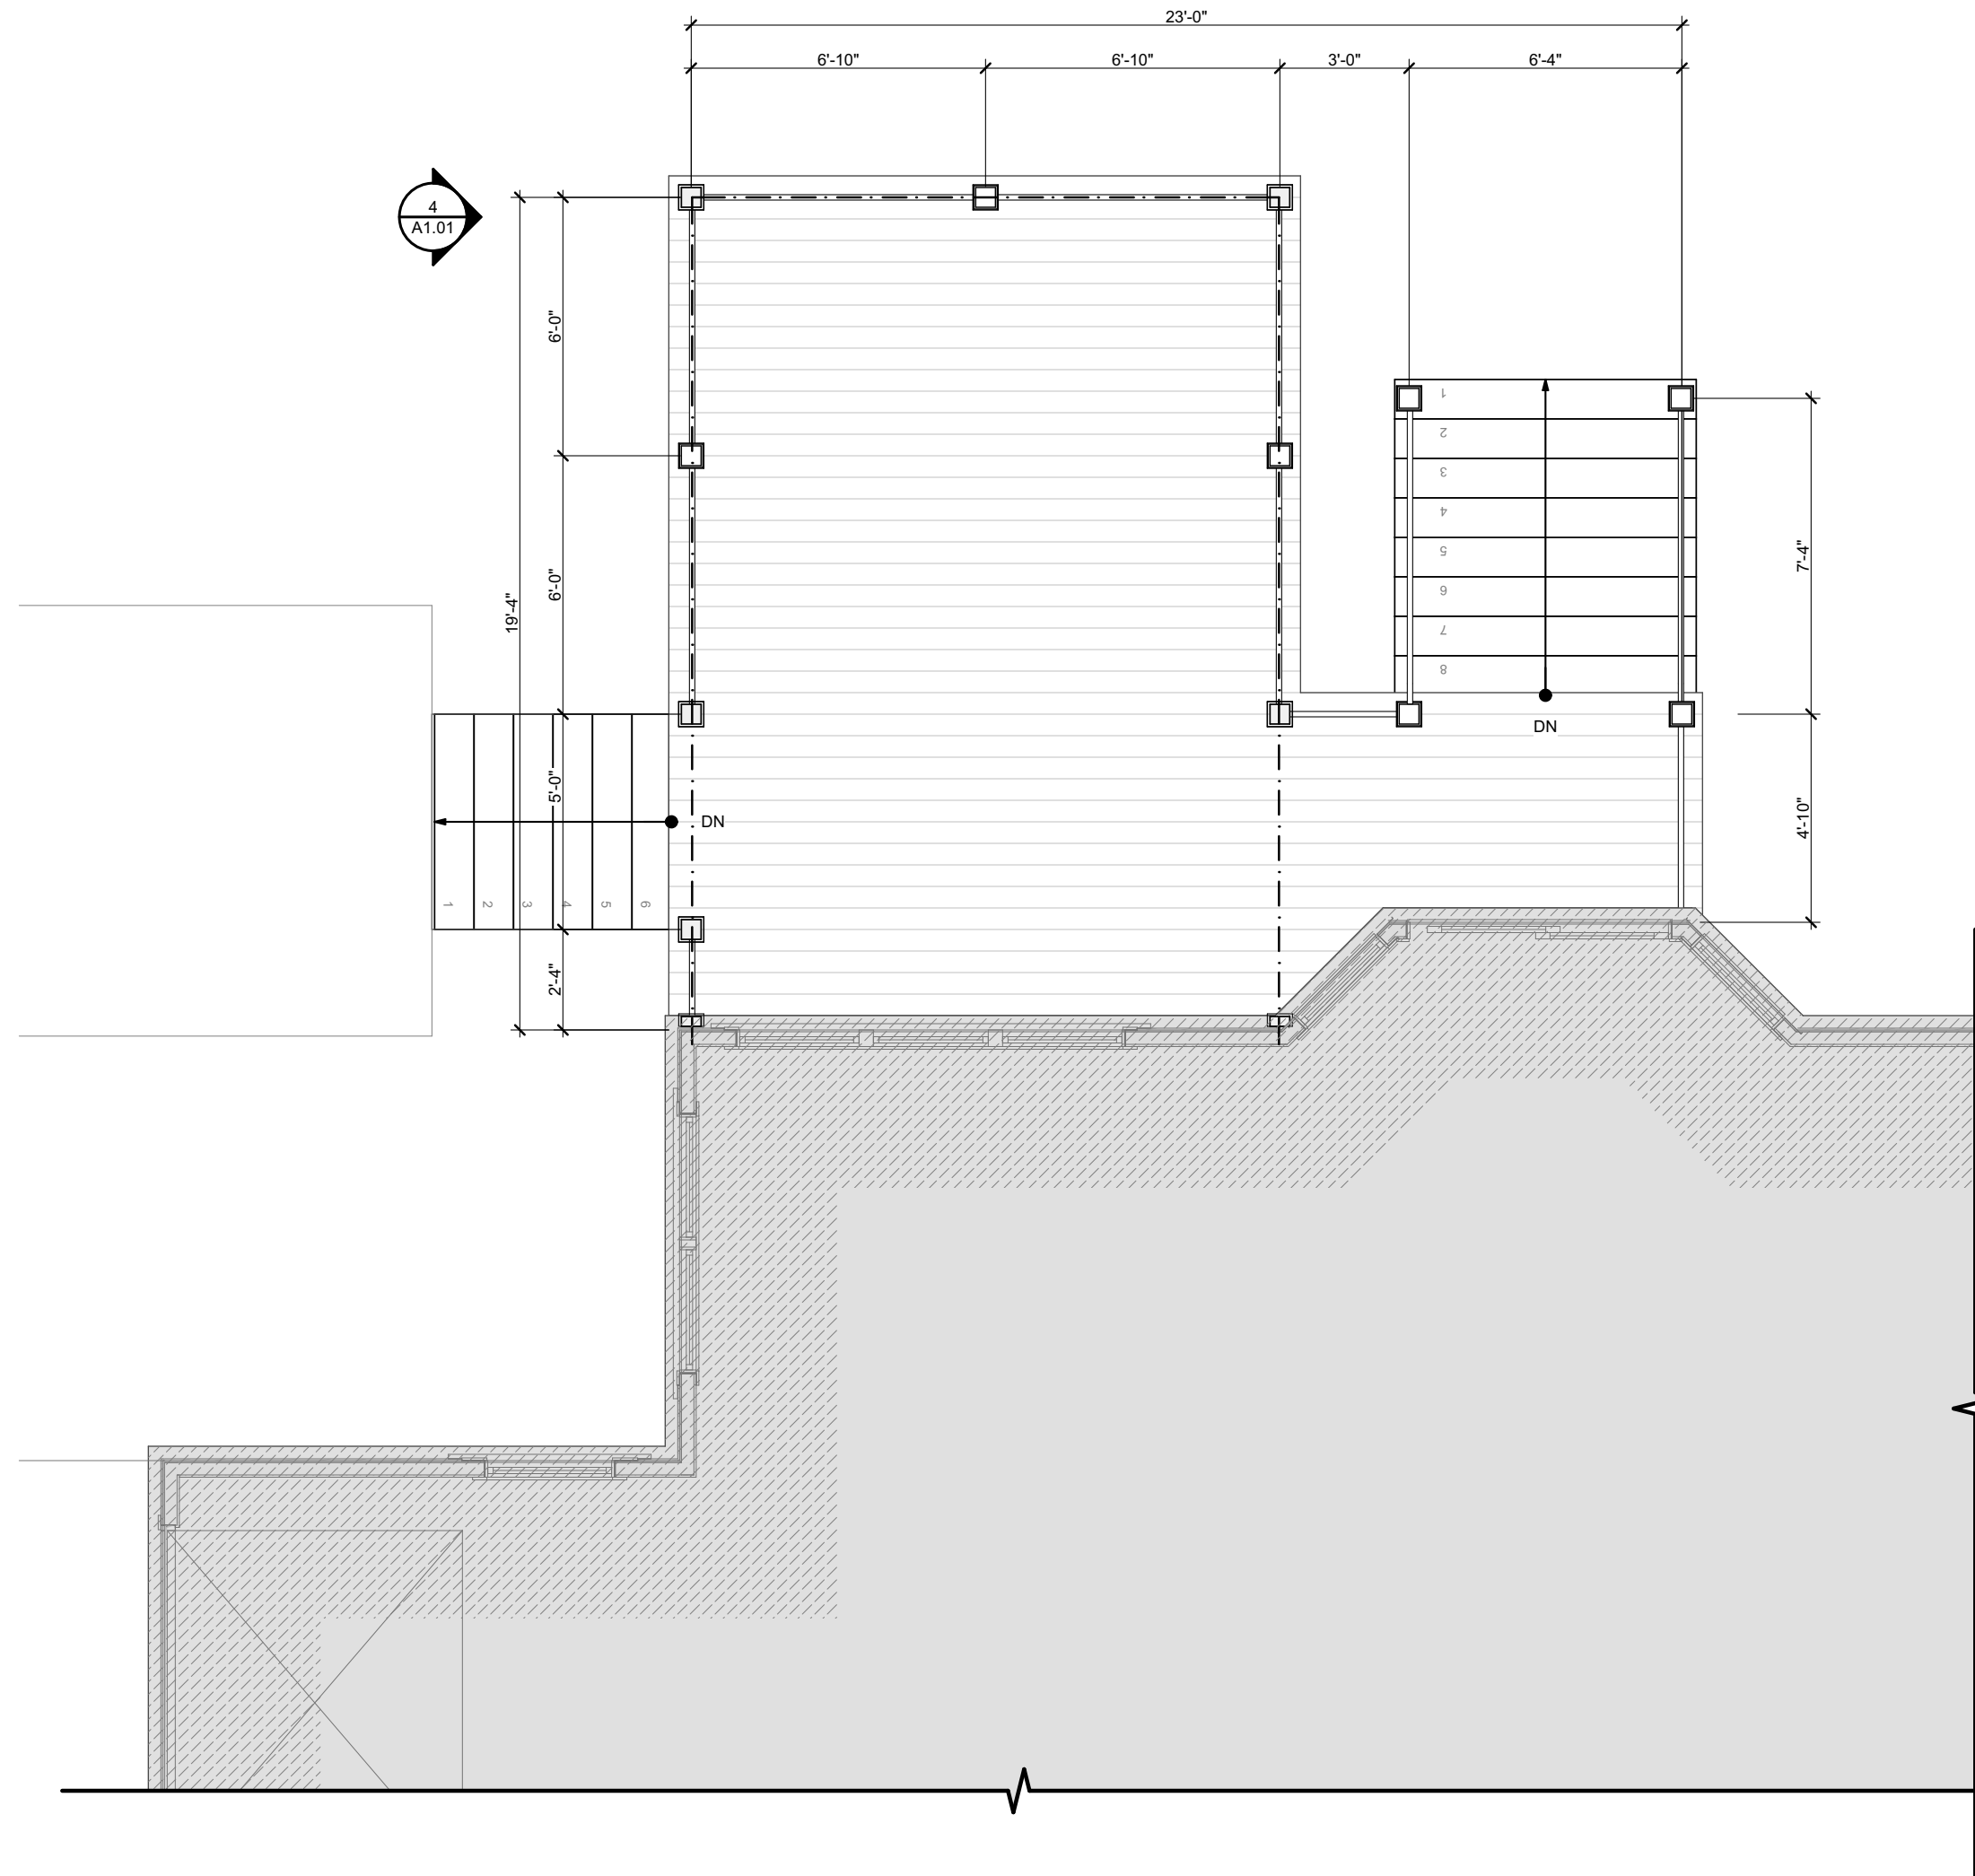

2 PARTIAL FOUNDATION PLAN - DECK

SCALE: 1/4" = 1'-0"

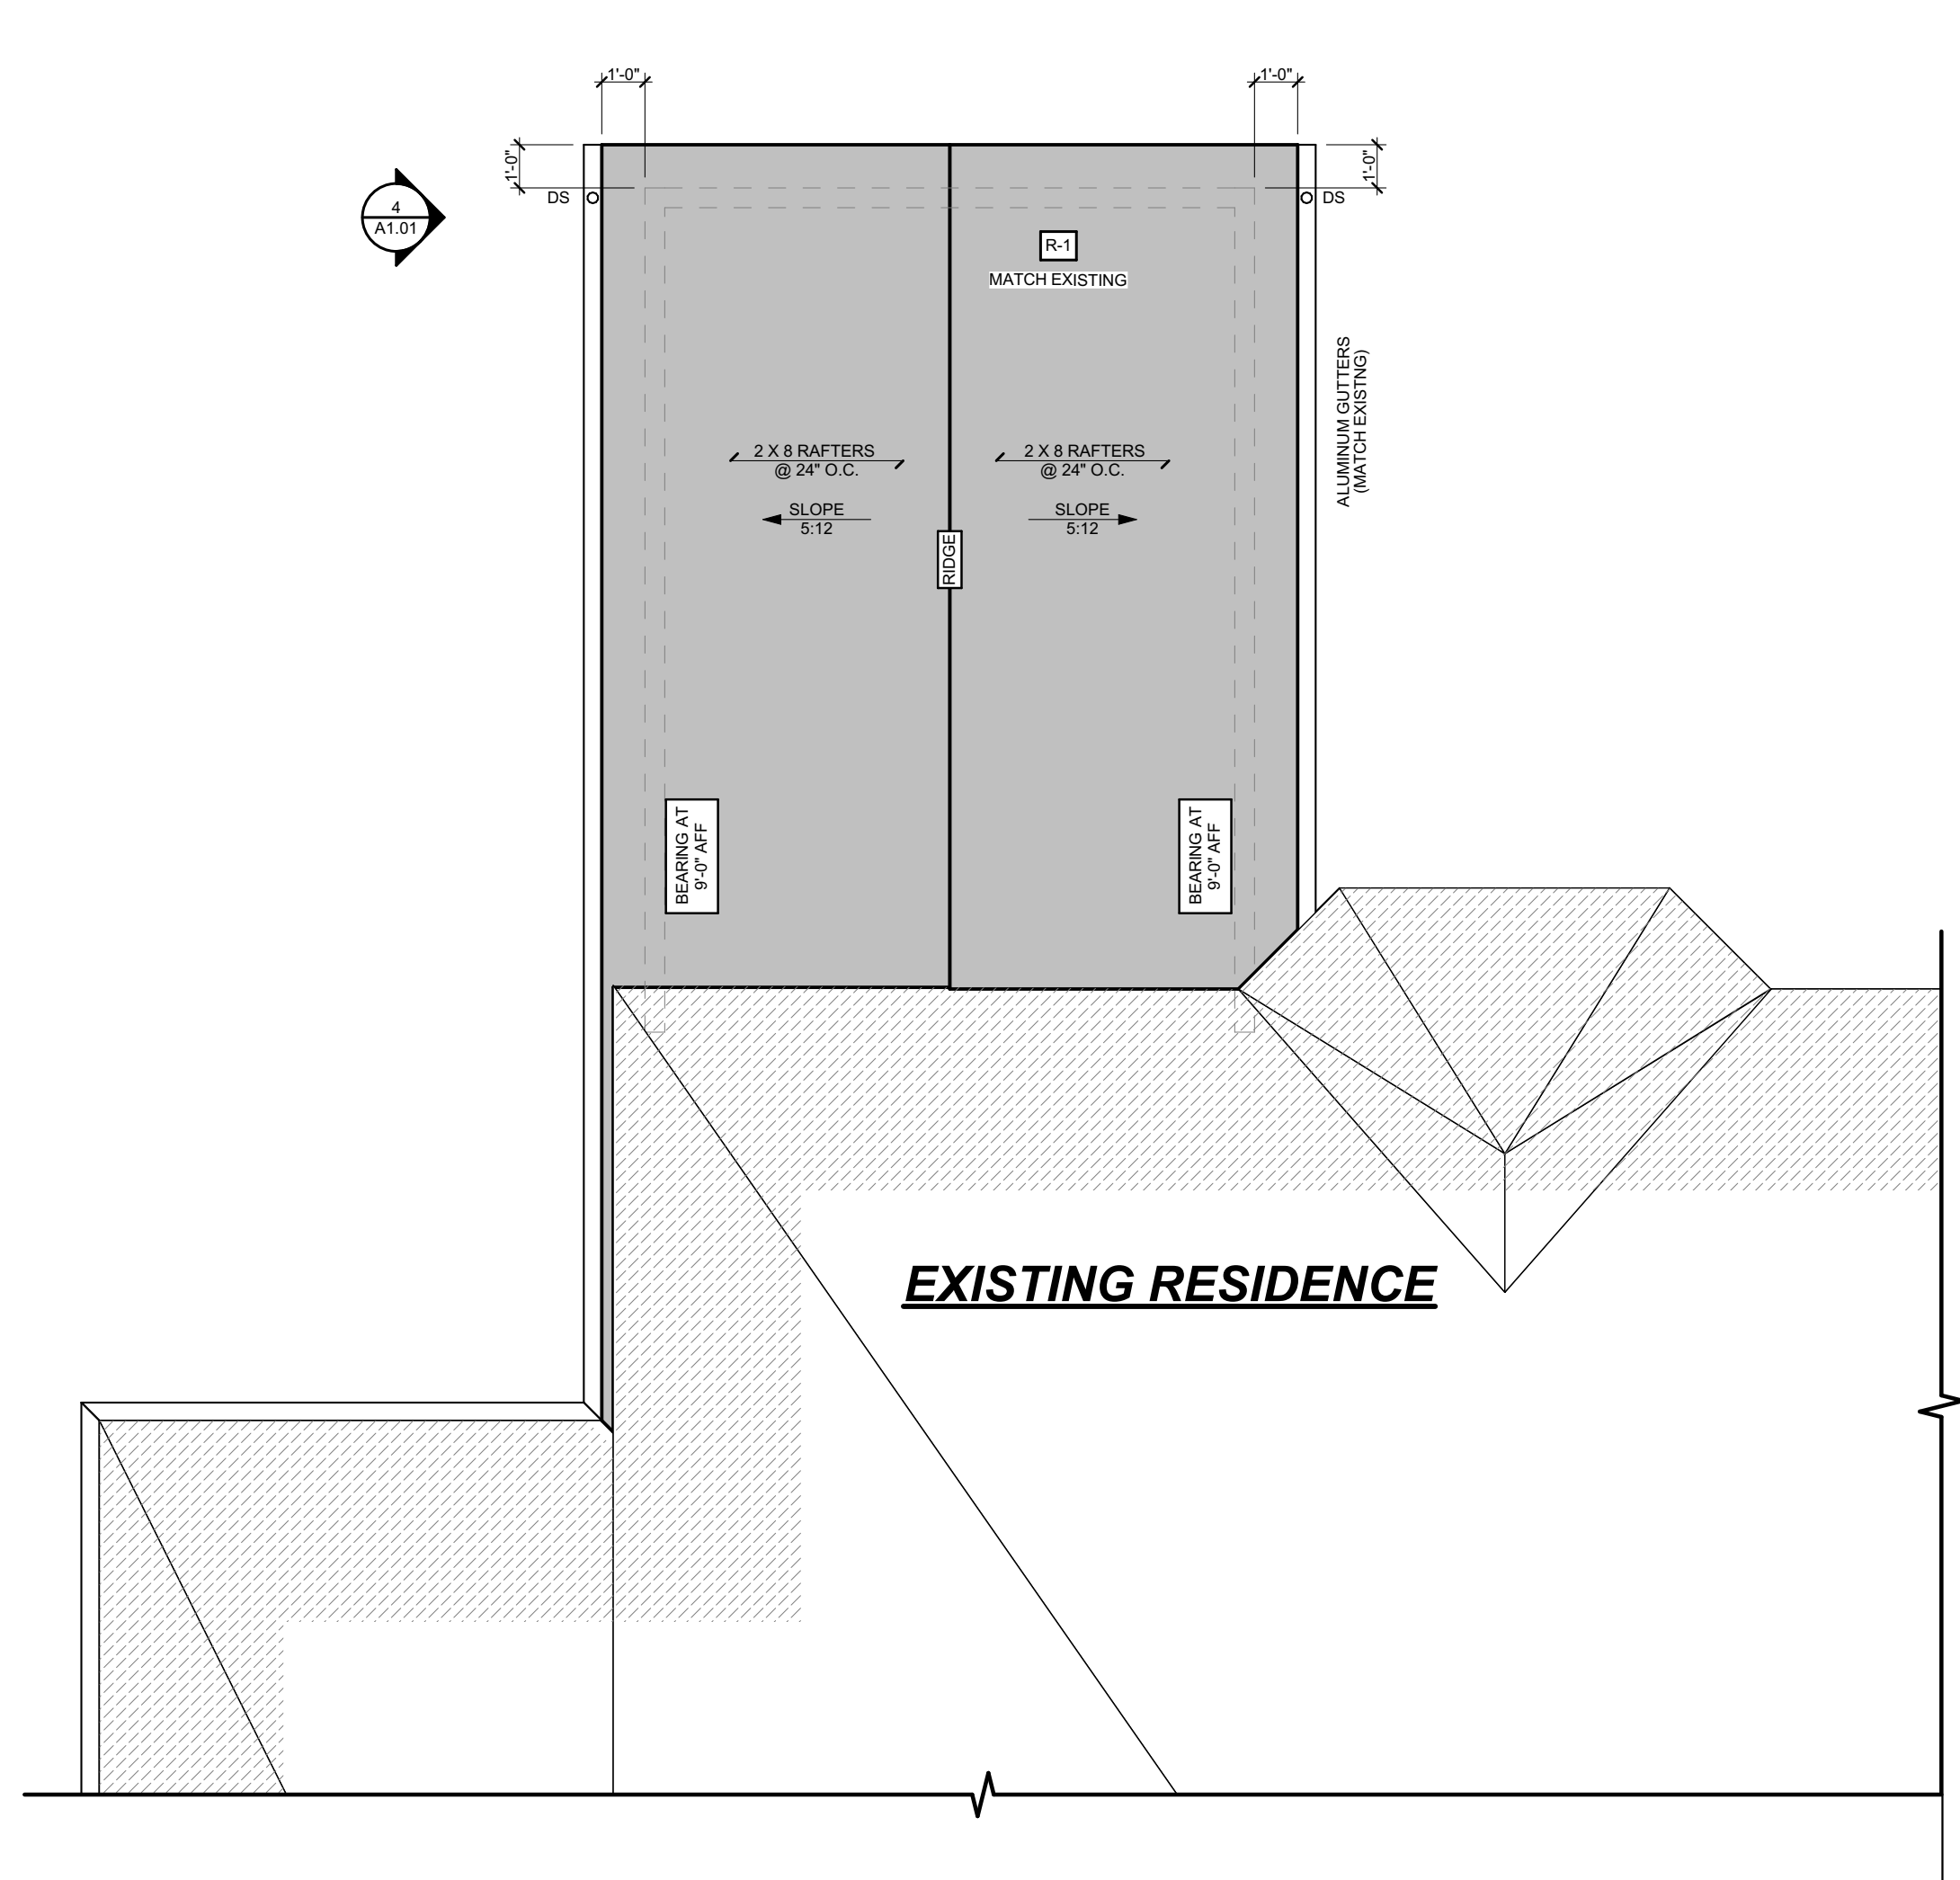


3 PARTIAL FOUNDATION PLAN - DECK

SCALE: 1/4" = 1'-0"

FINISH NOTES


S-1 SHINGLES TO MATCH EXISTING HOUSE (IF PRODUCT HAS BEEN DISCONTINUED, SELECTION TO MATCH AS CLOSELY AS POSSIBLE IN COLOR, STYLE, EXPOSURE, AND SHAPE)

COLUMNS ALL COLUMNS TO RECEIVE AZEK COLUMN WRAP WITH BASE AND CAPITAL TRIM

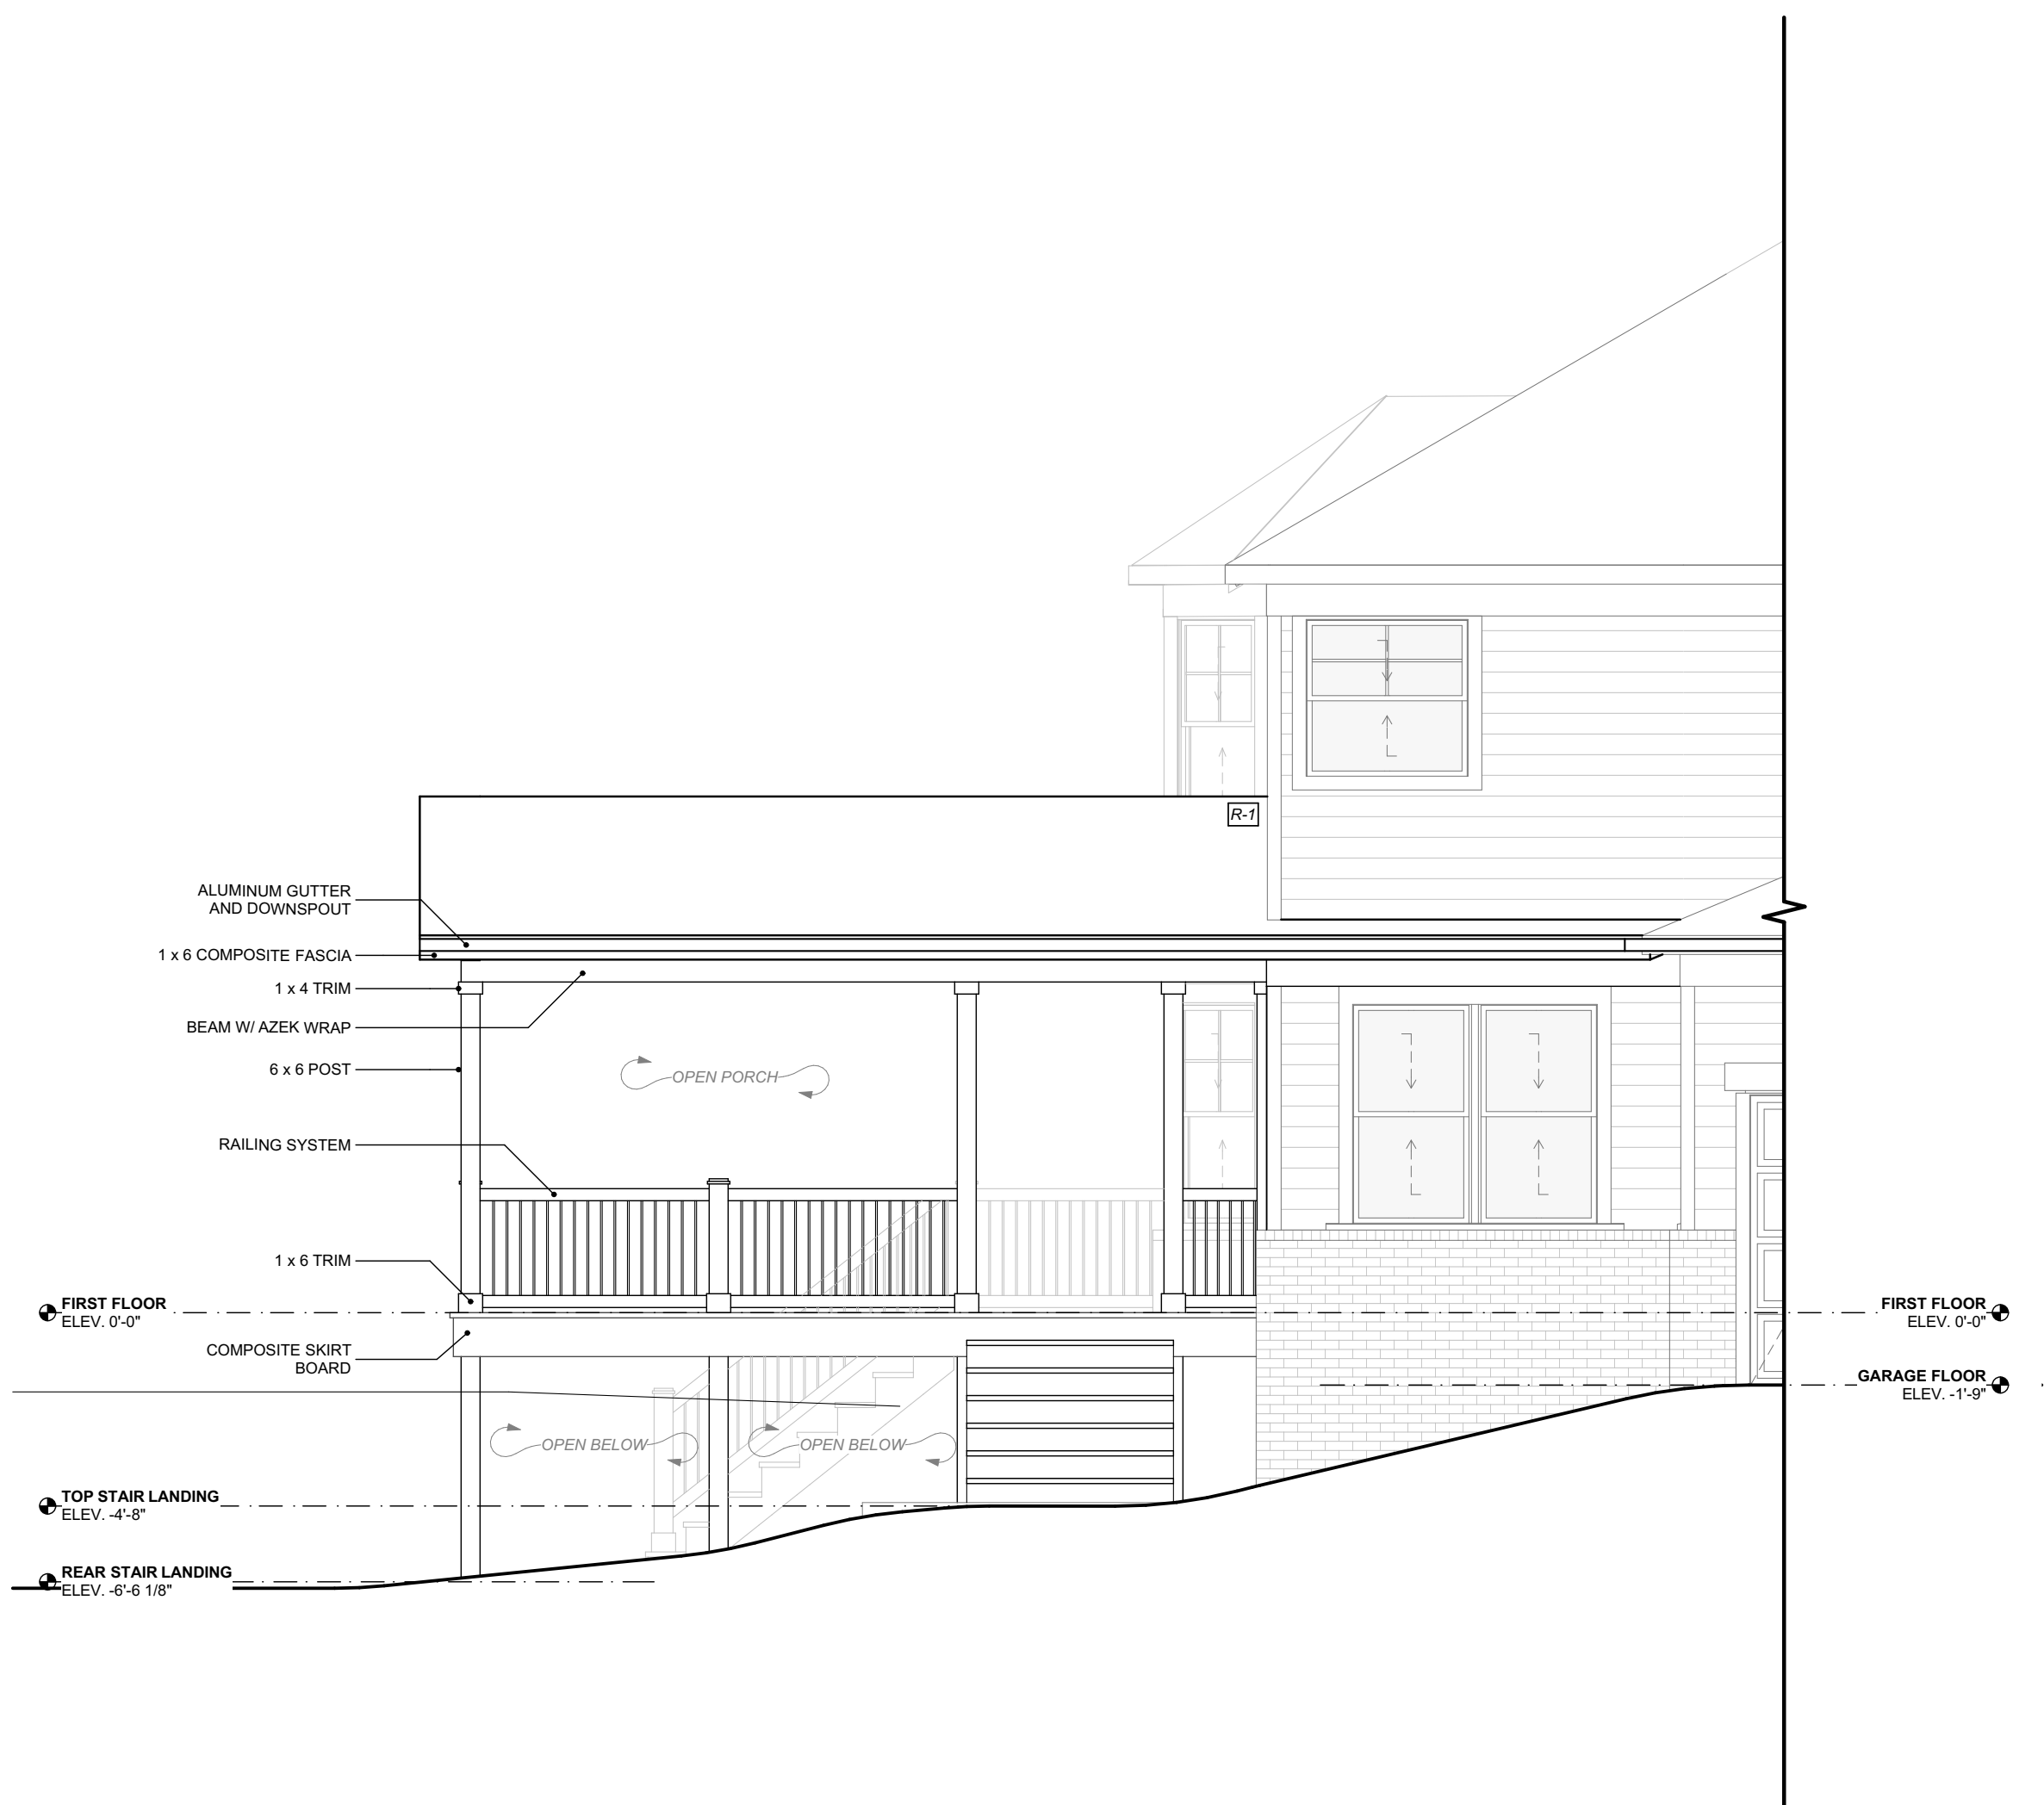


4 PARTIAL FOUNDATION PLAN - DECK

SCALE: 1/4" = 1'-0"

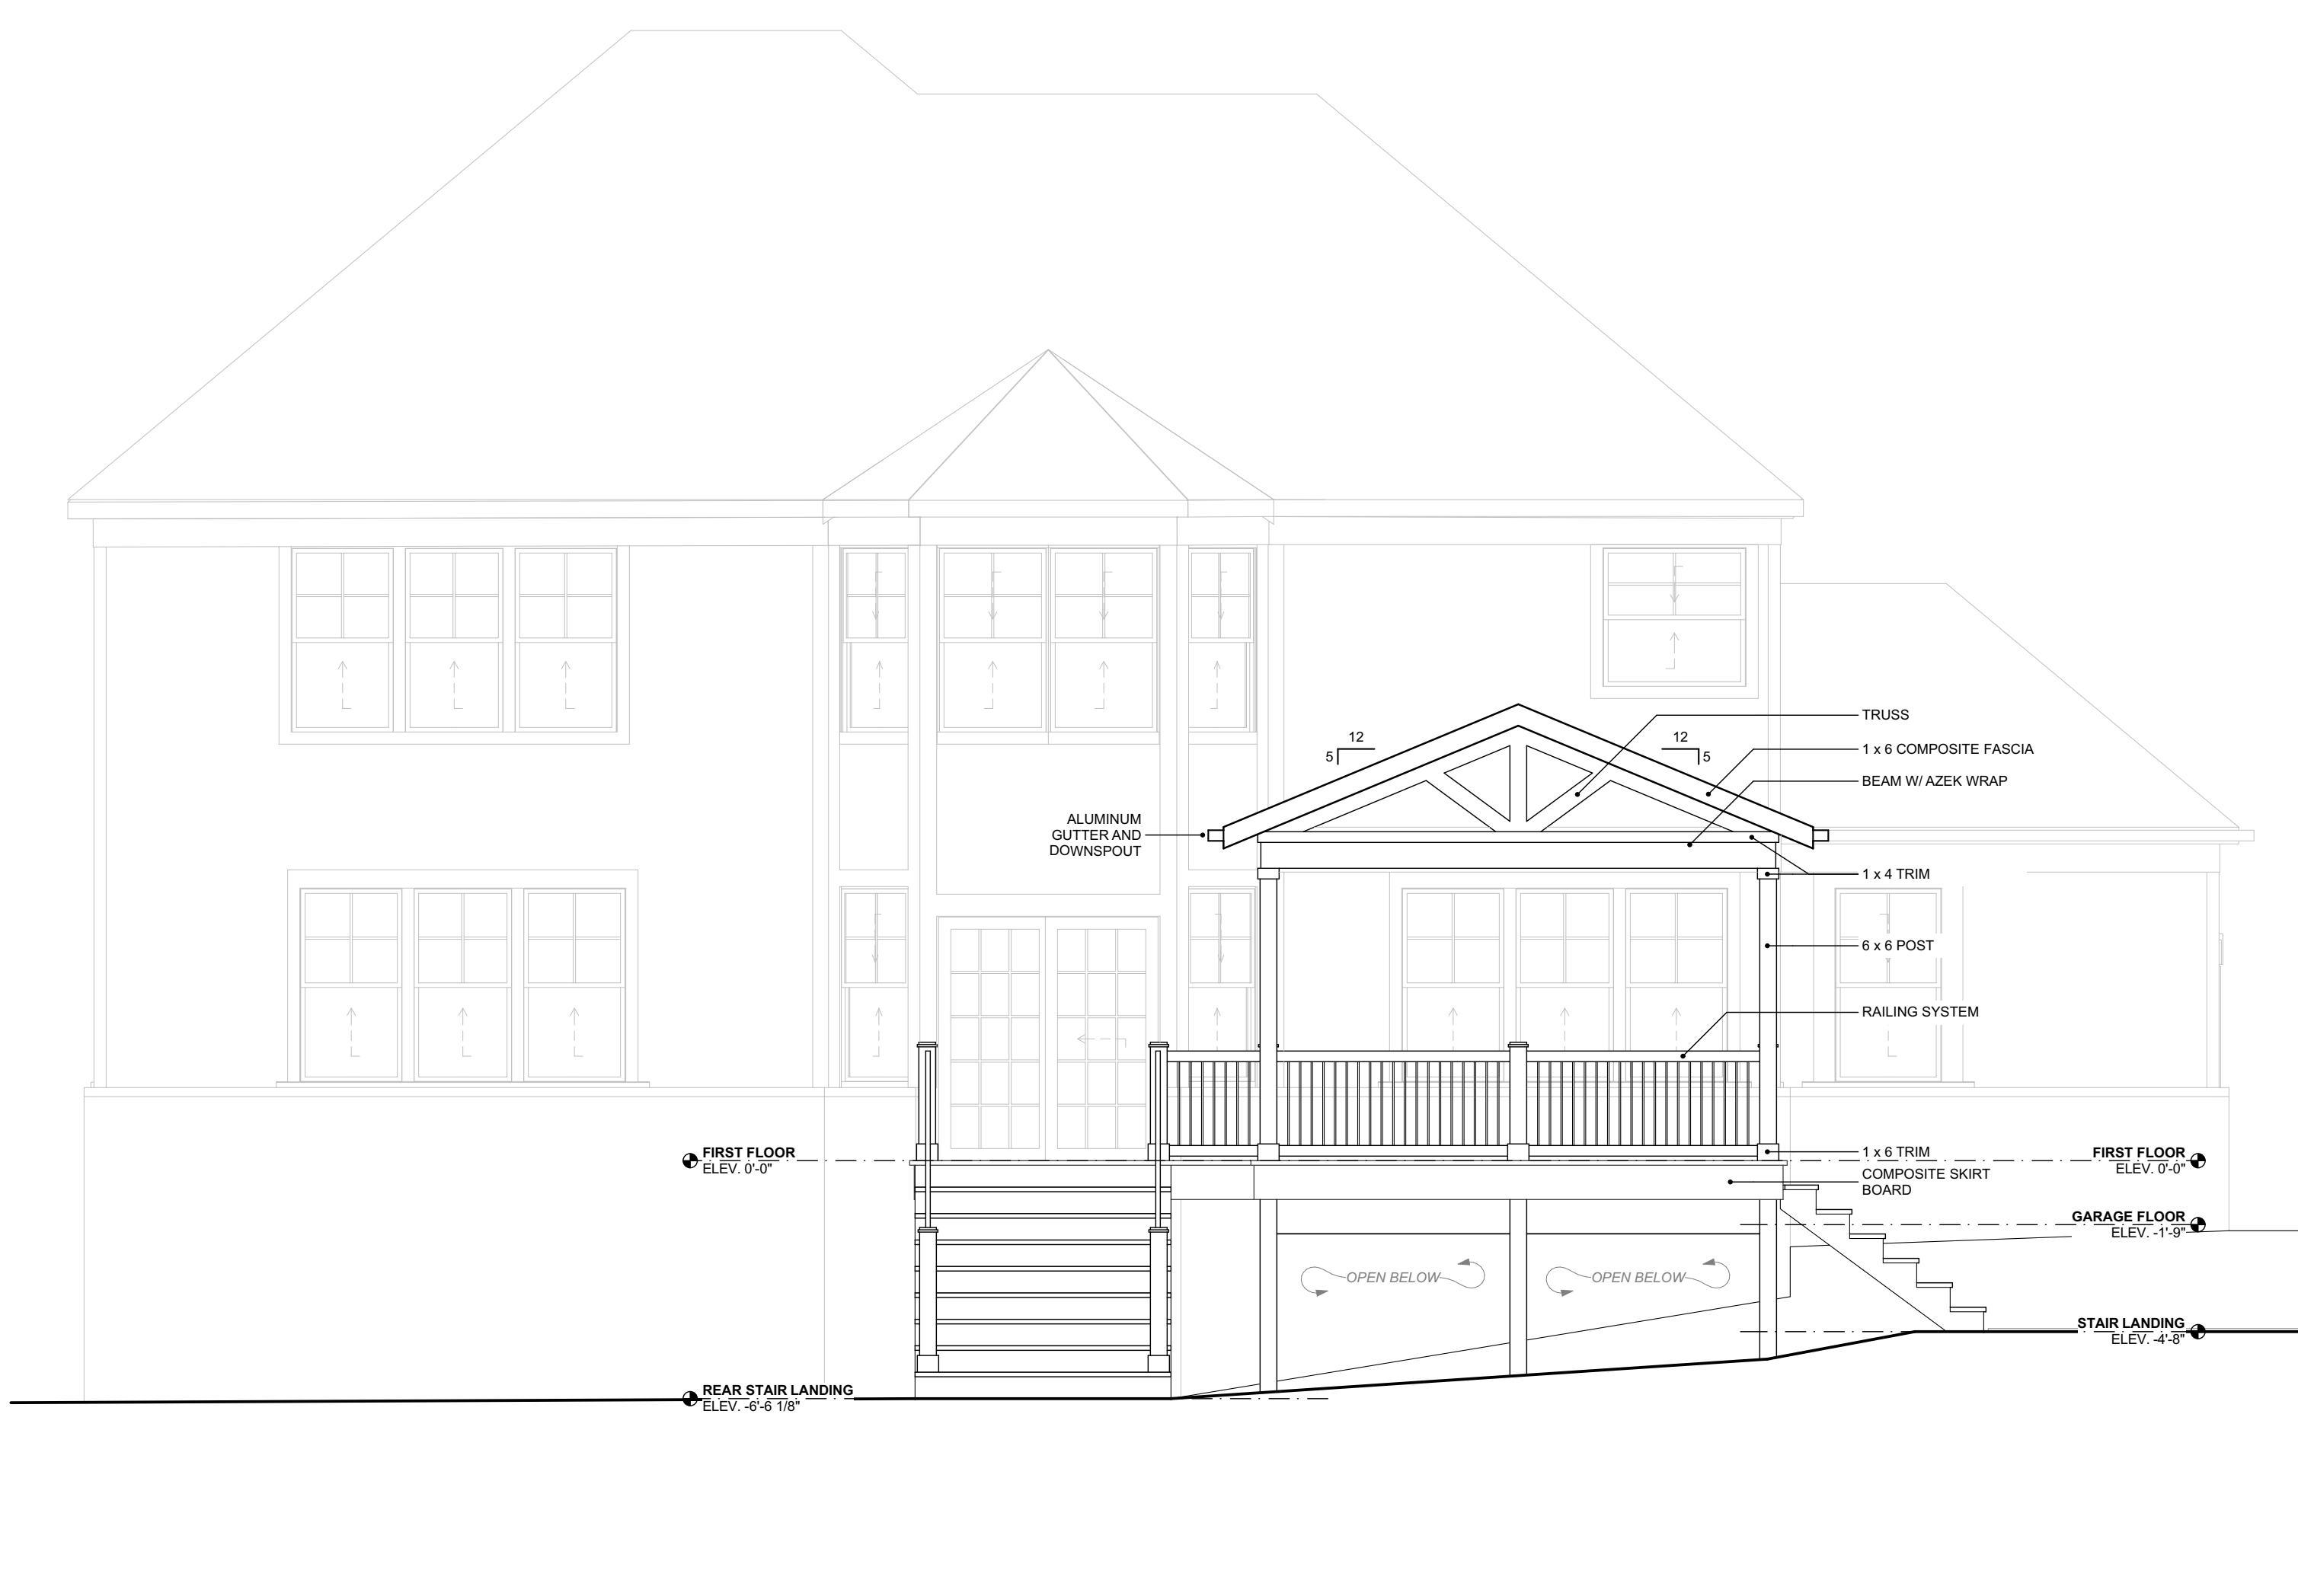


5 PARTIAL FOUNDATION PLAN - DECK

SCALE: 1/4" = 1'-0"

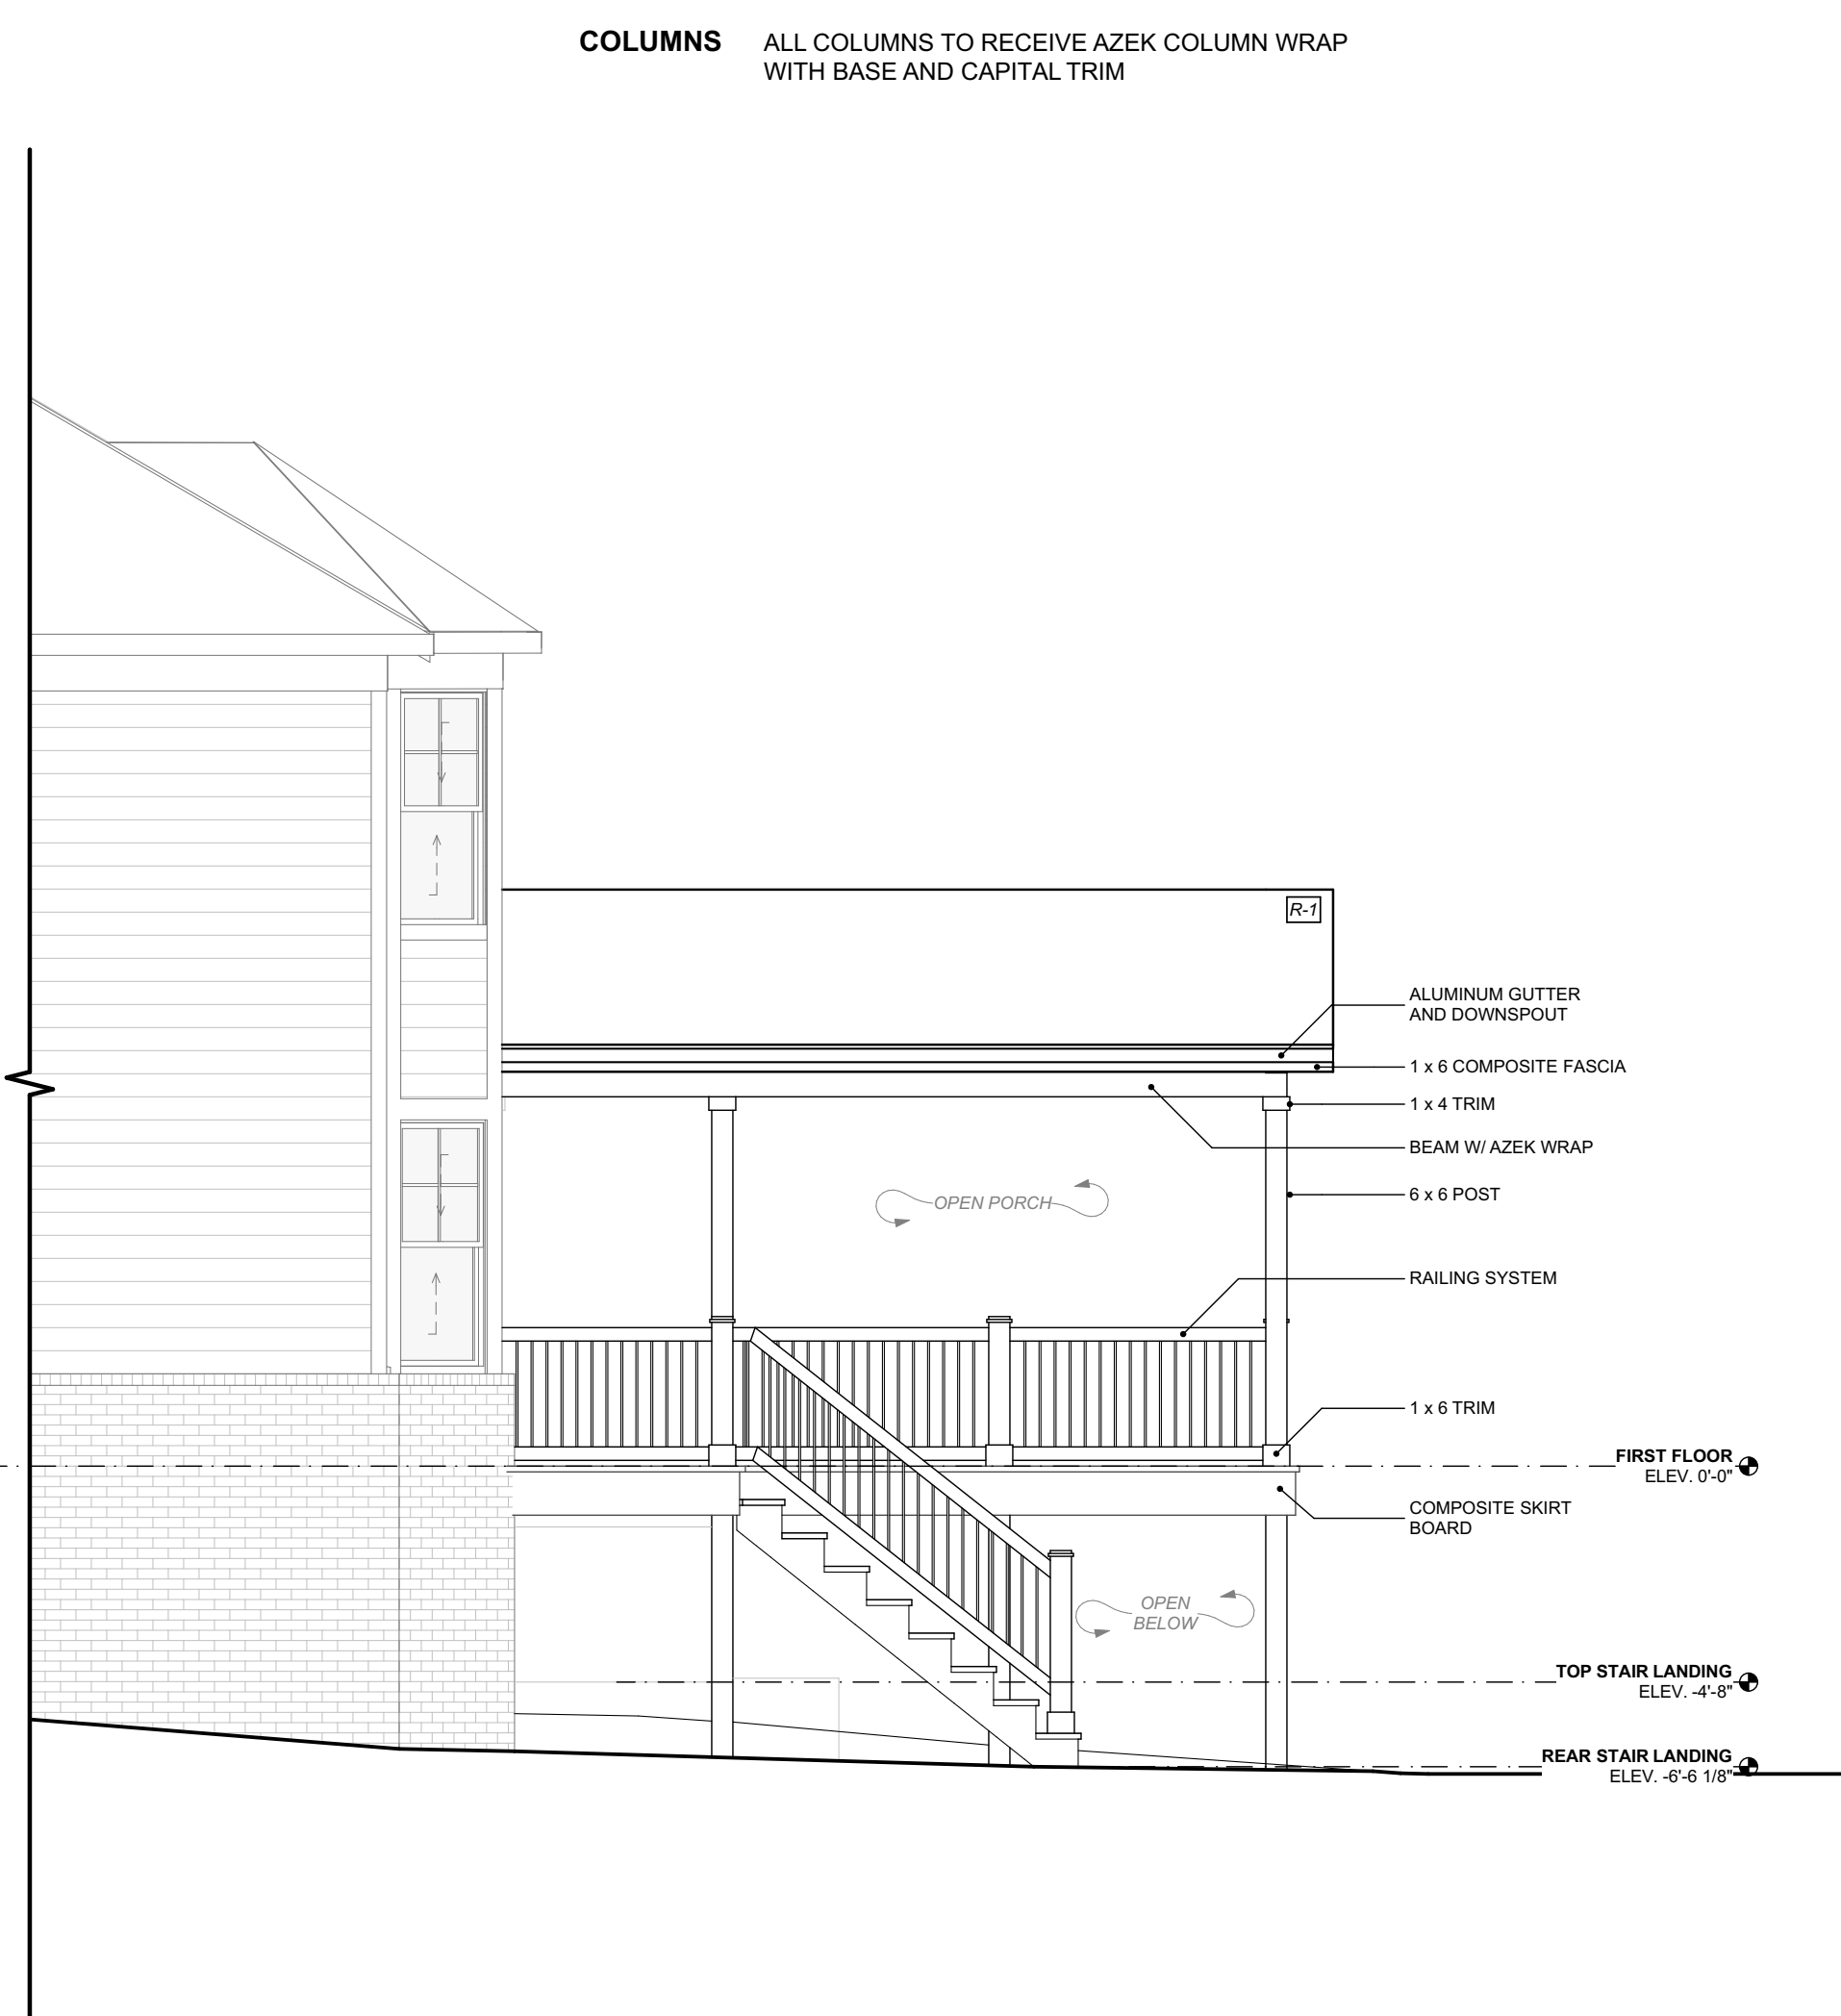


6 PARTIAL FOUNDATION PLAN - DECK


SCALE: 1/4" = 1'-0"

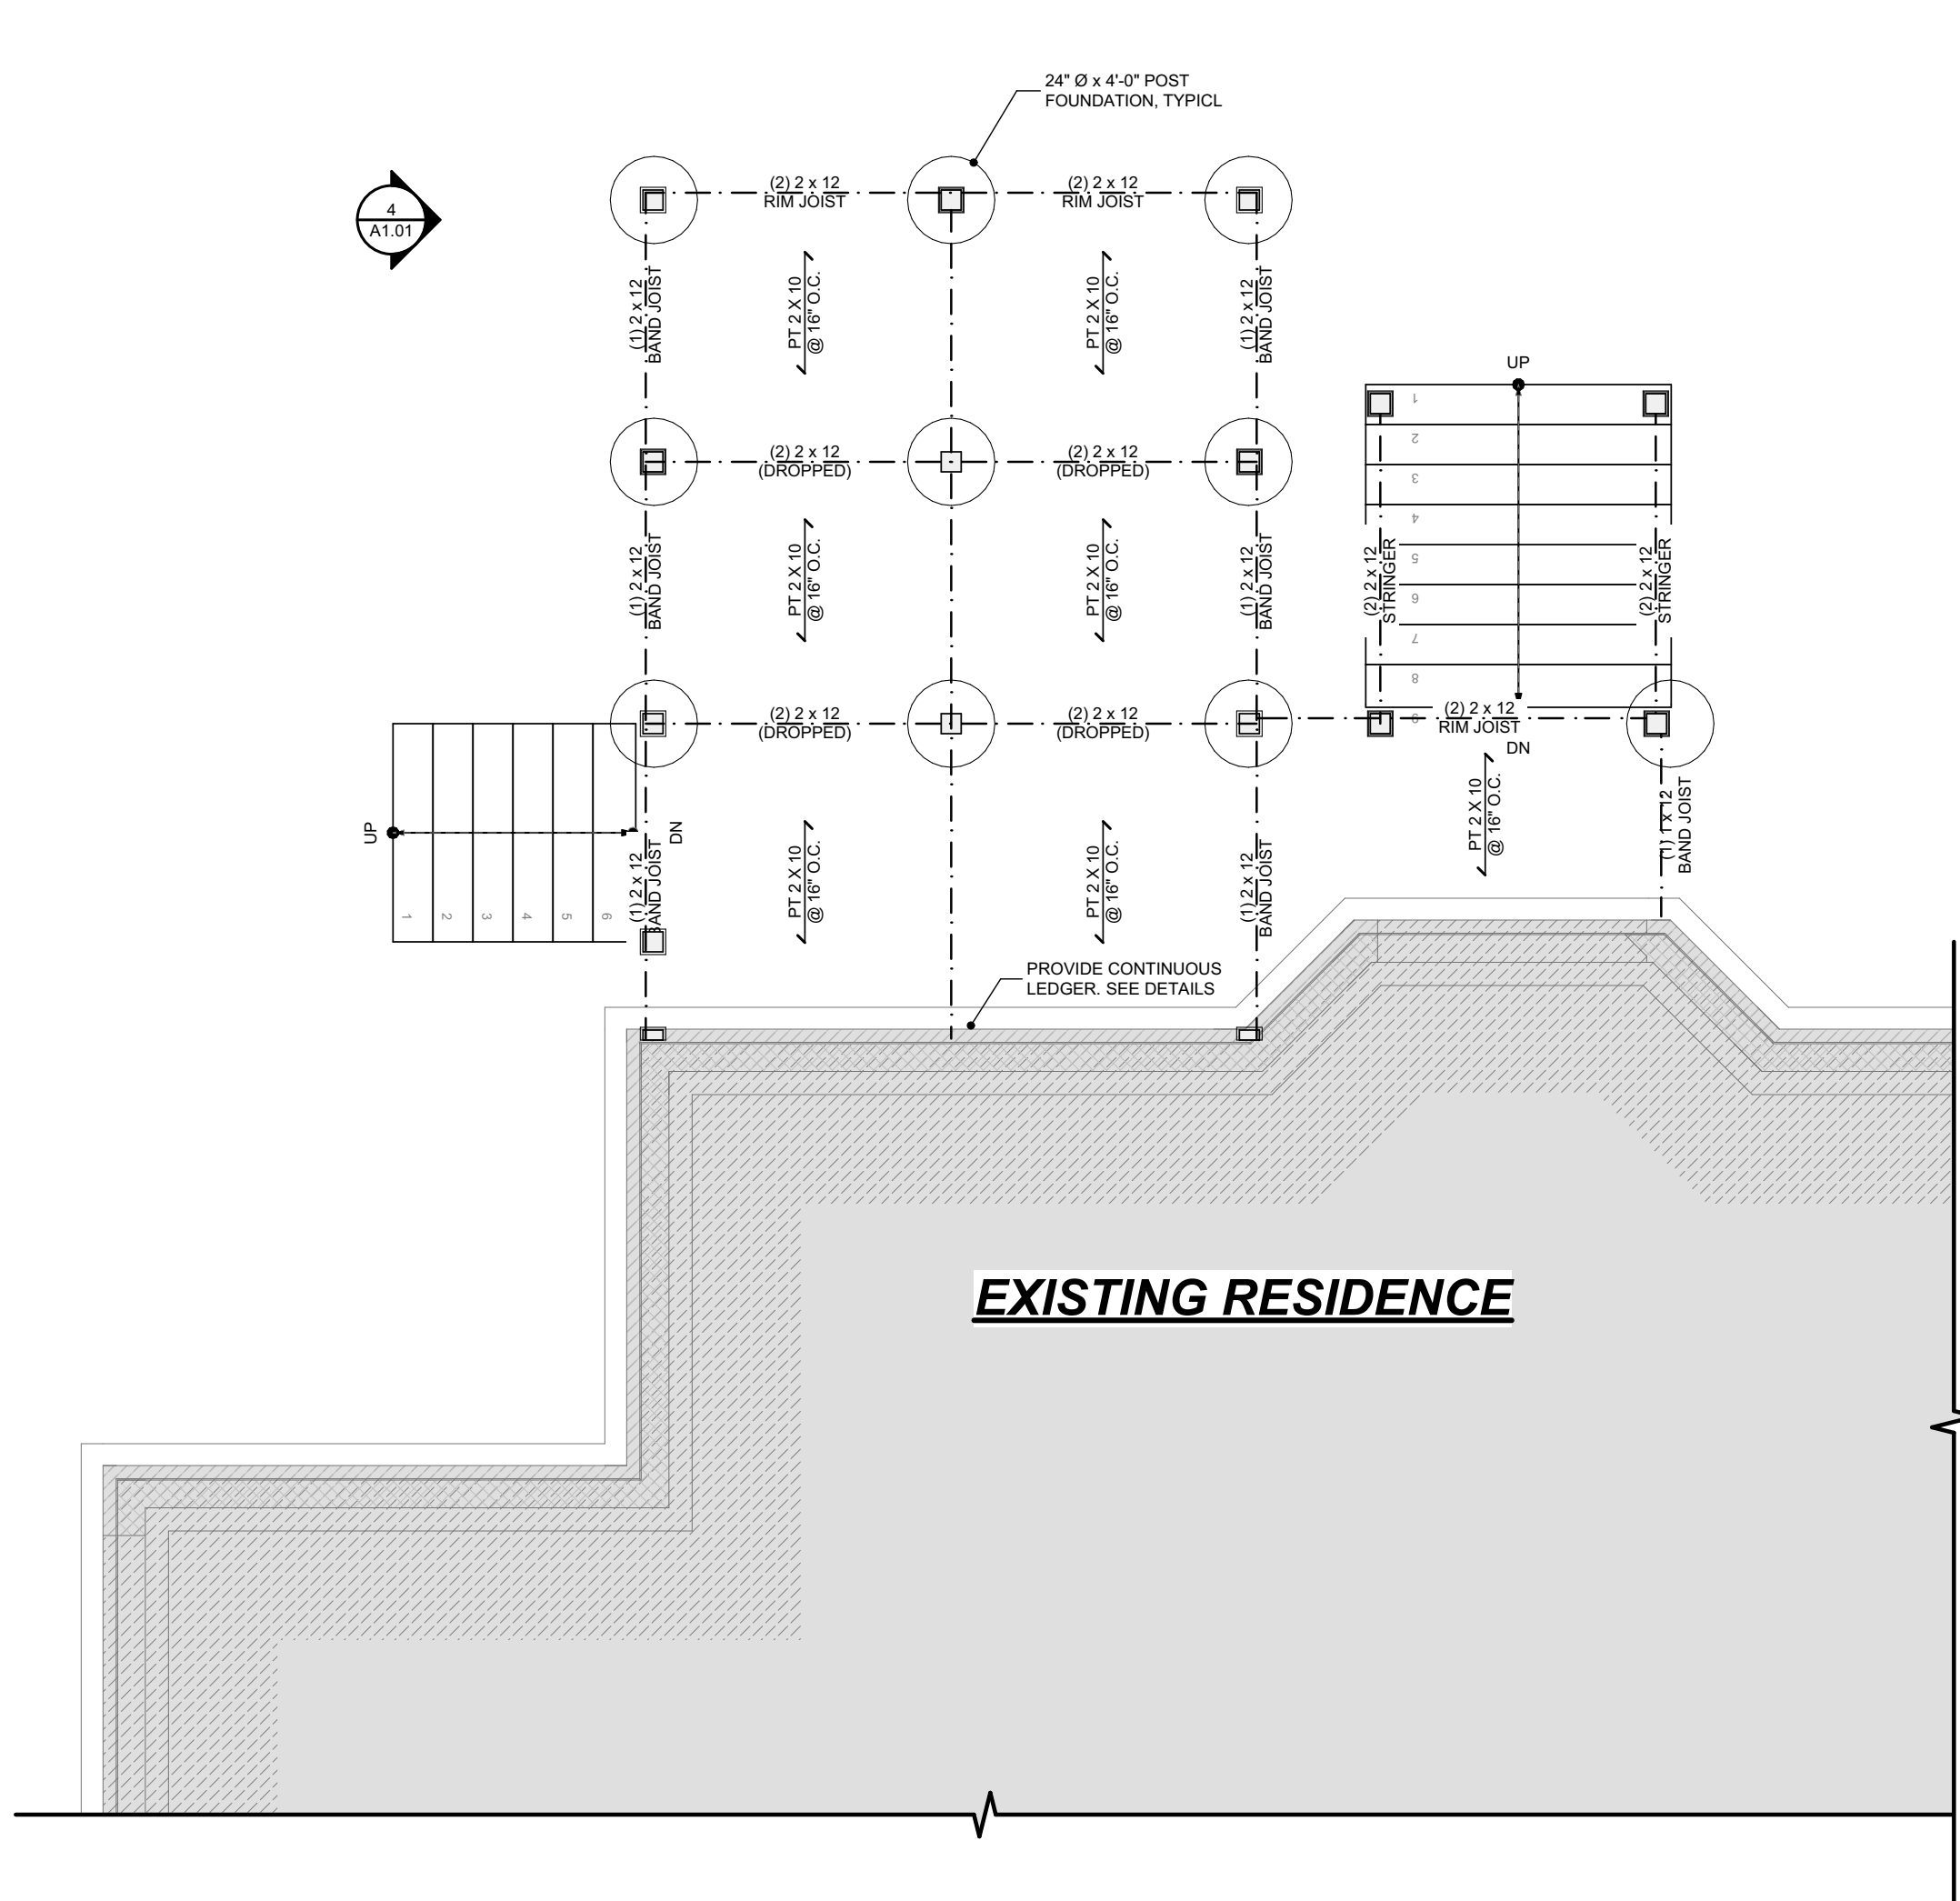


1 PARTIAL FOUNDATION PLAN - DECK
SCALE: 1/4" = 1'-0"

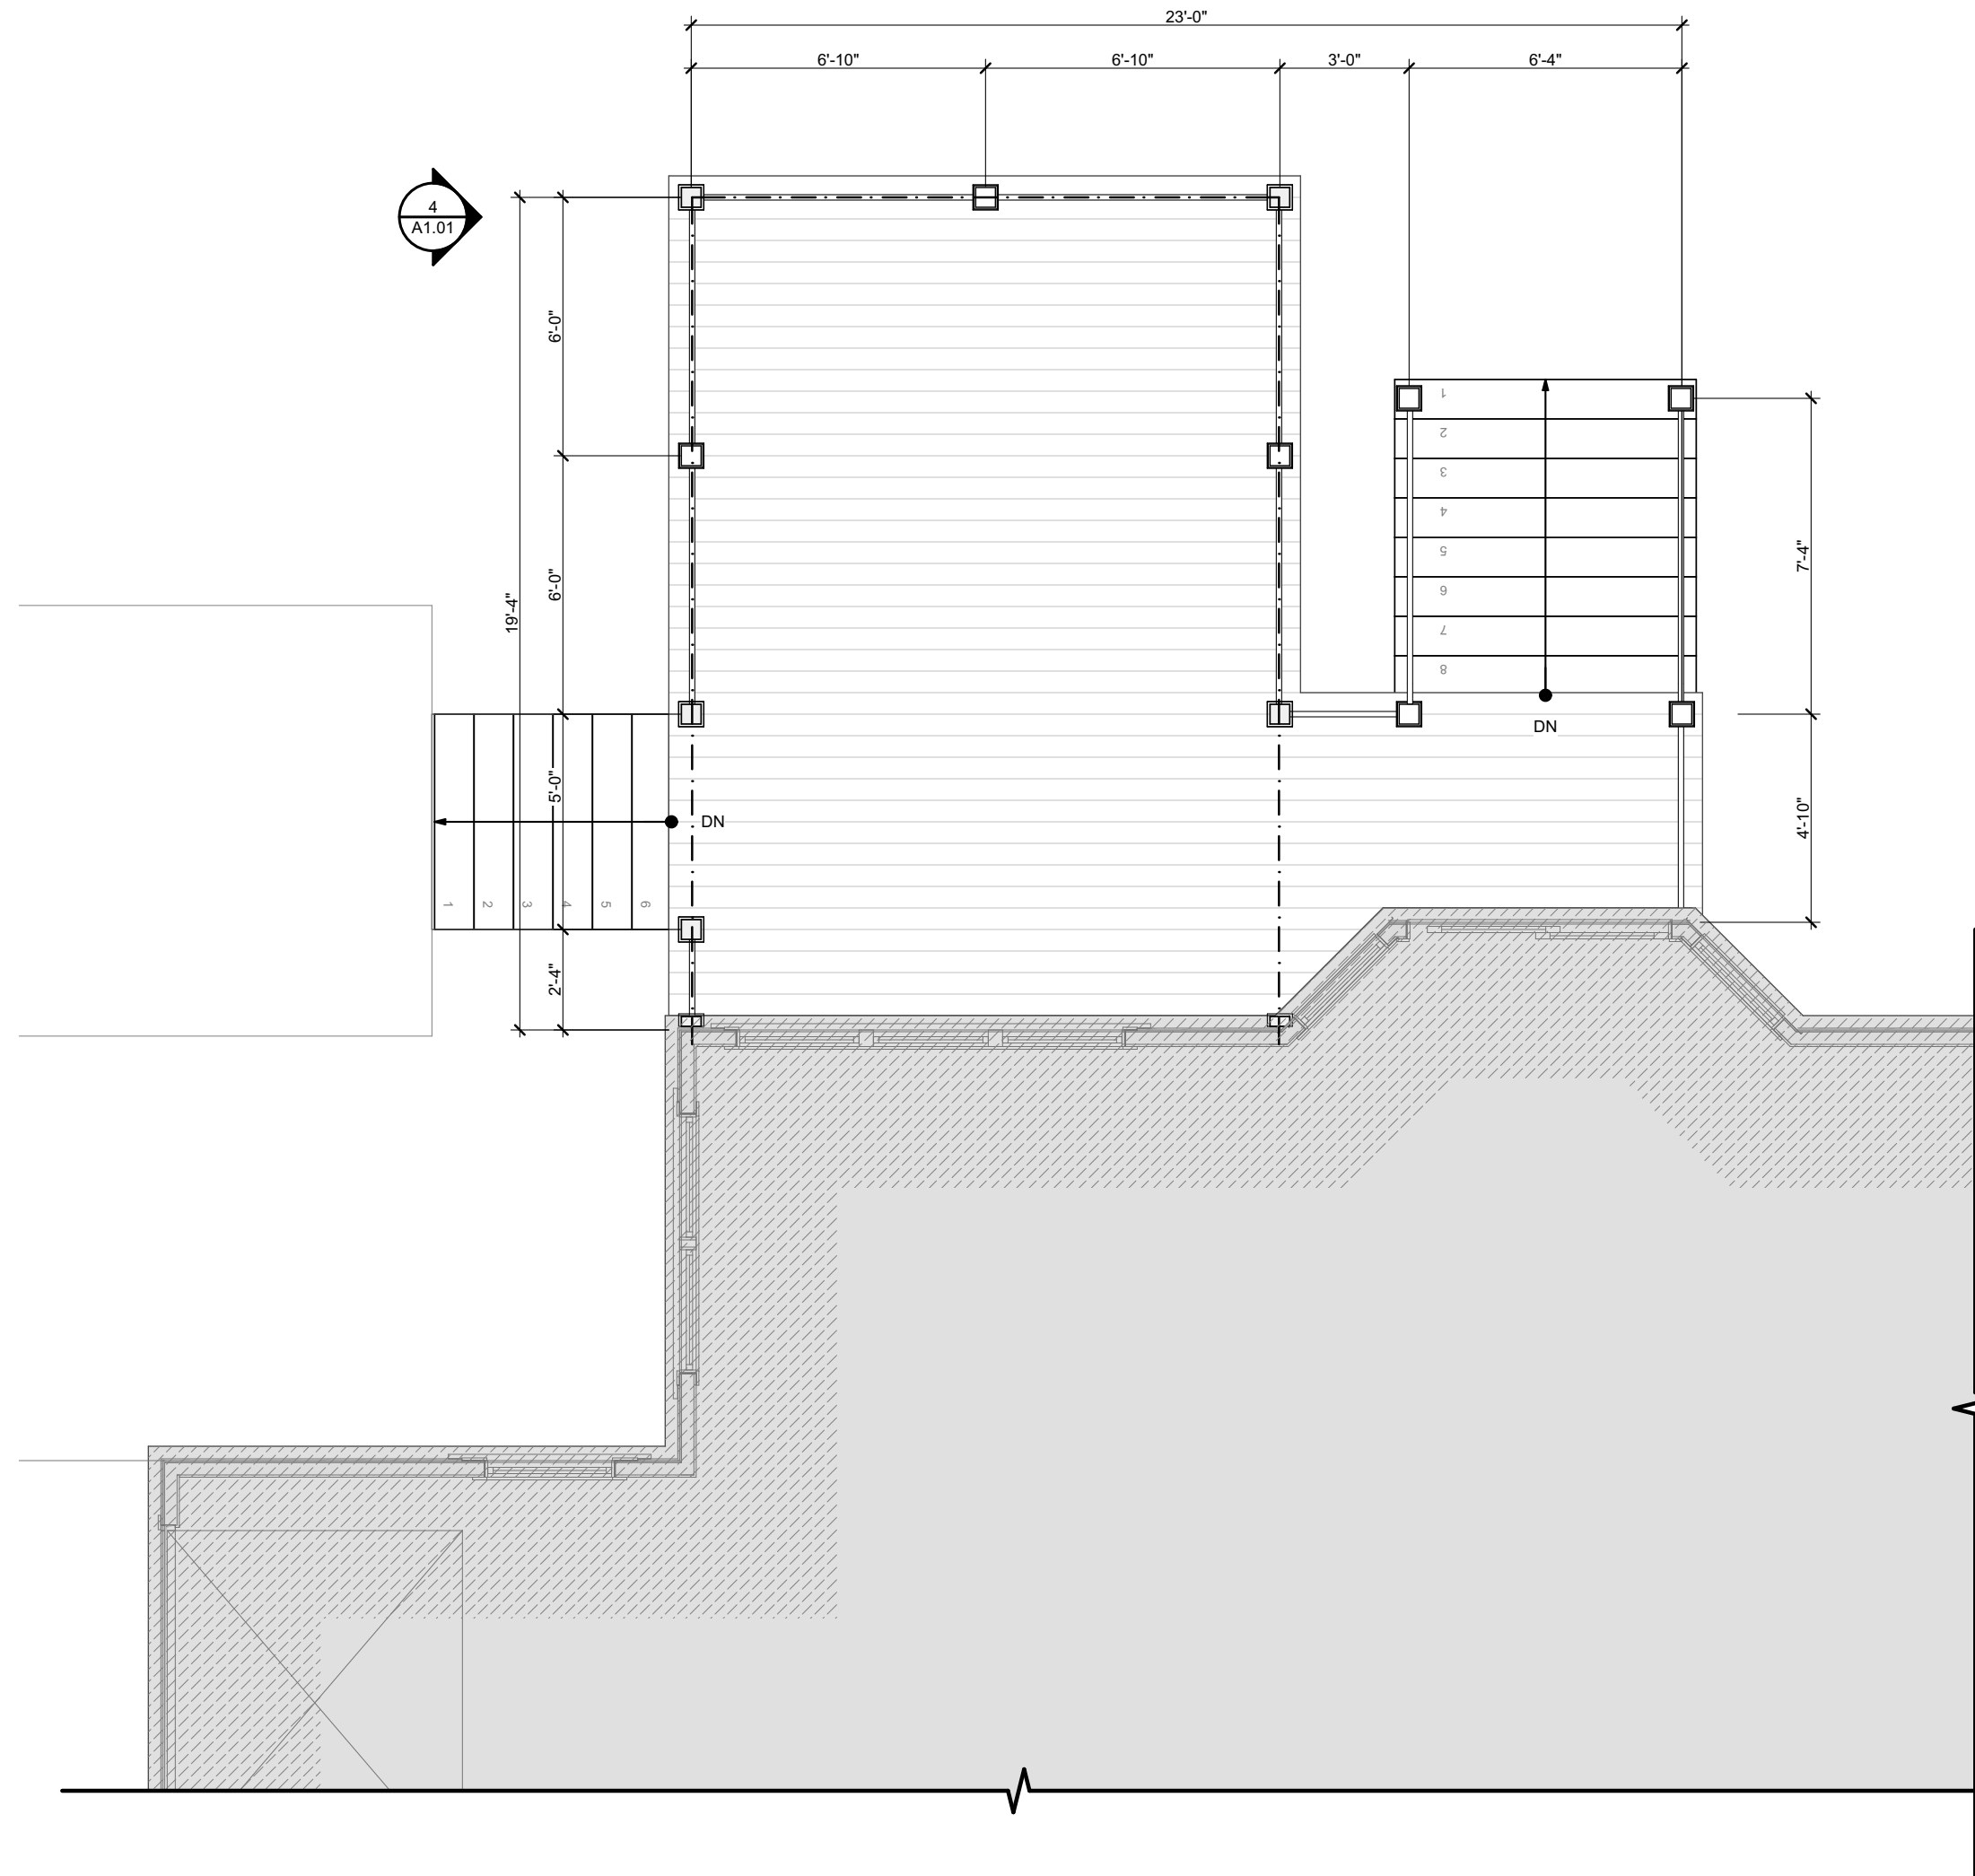


2 PARTIAL FOUNDATION PLAN - DECK
SCALE: 1/4" = 1'-0"

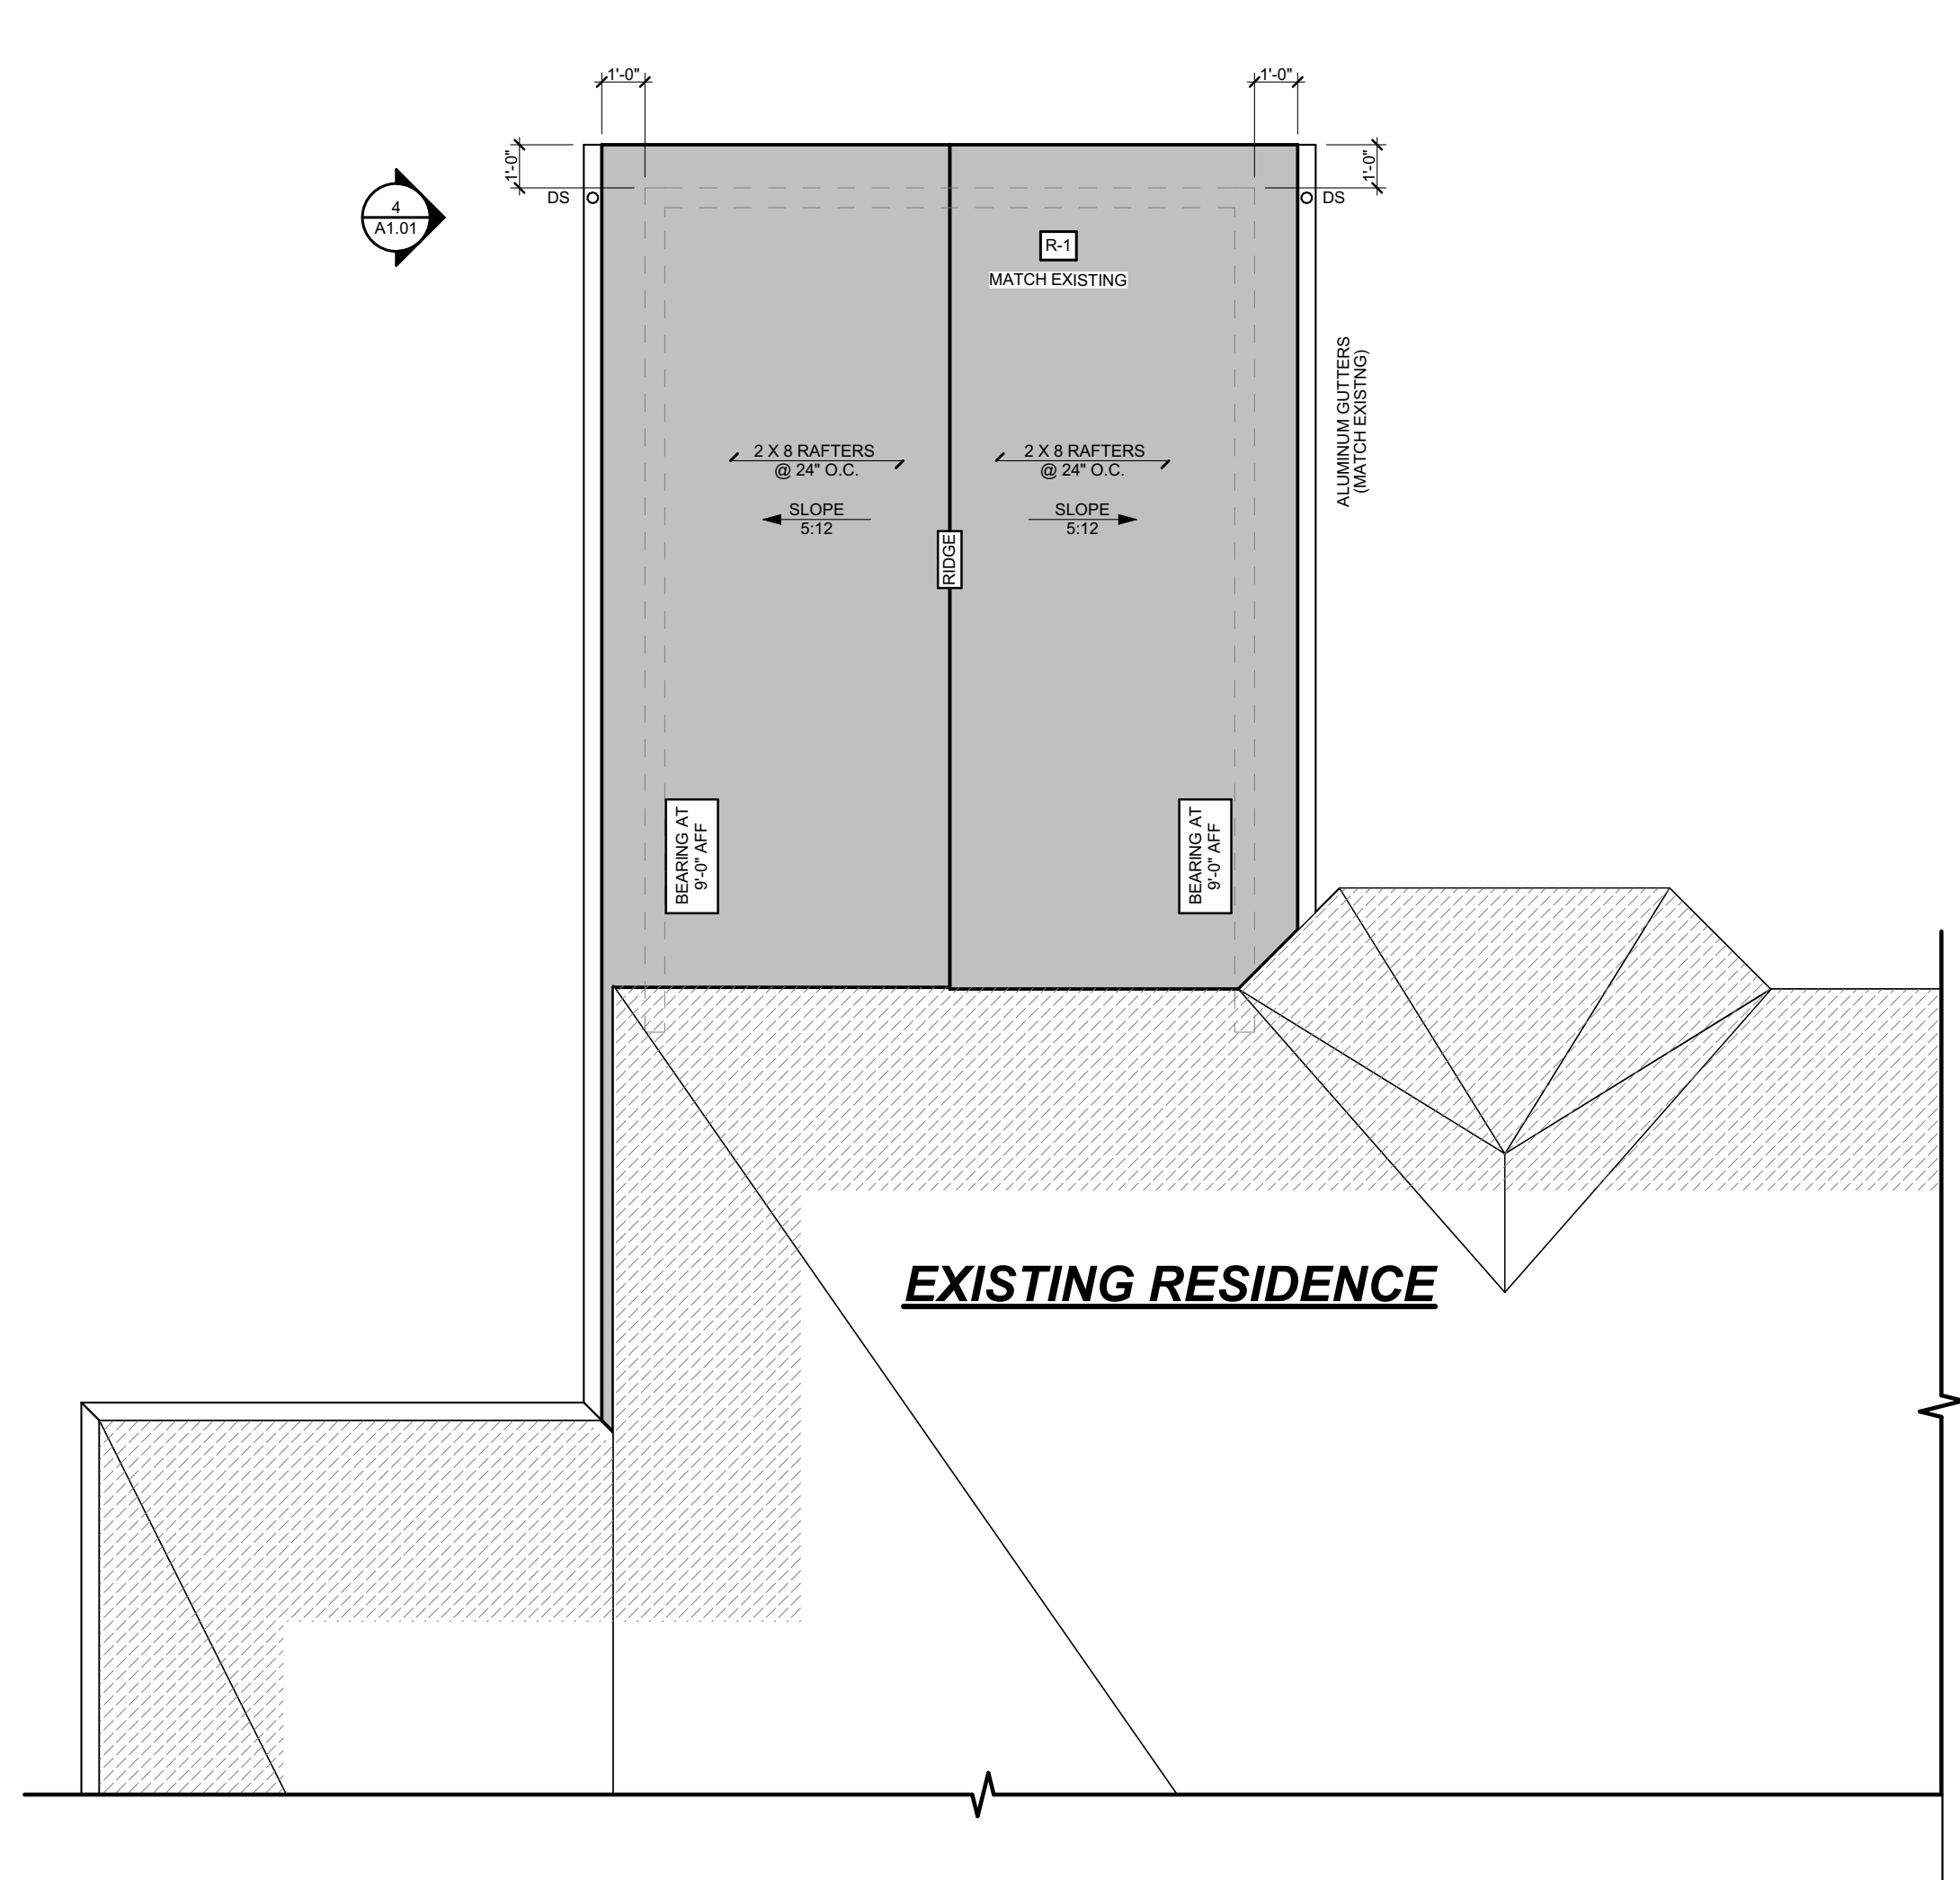


3 PARTIAL FOUNDATION PLAN - DECK
SCALE: 1/4" = 1'-0"

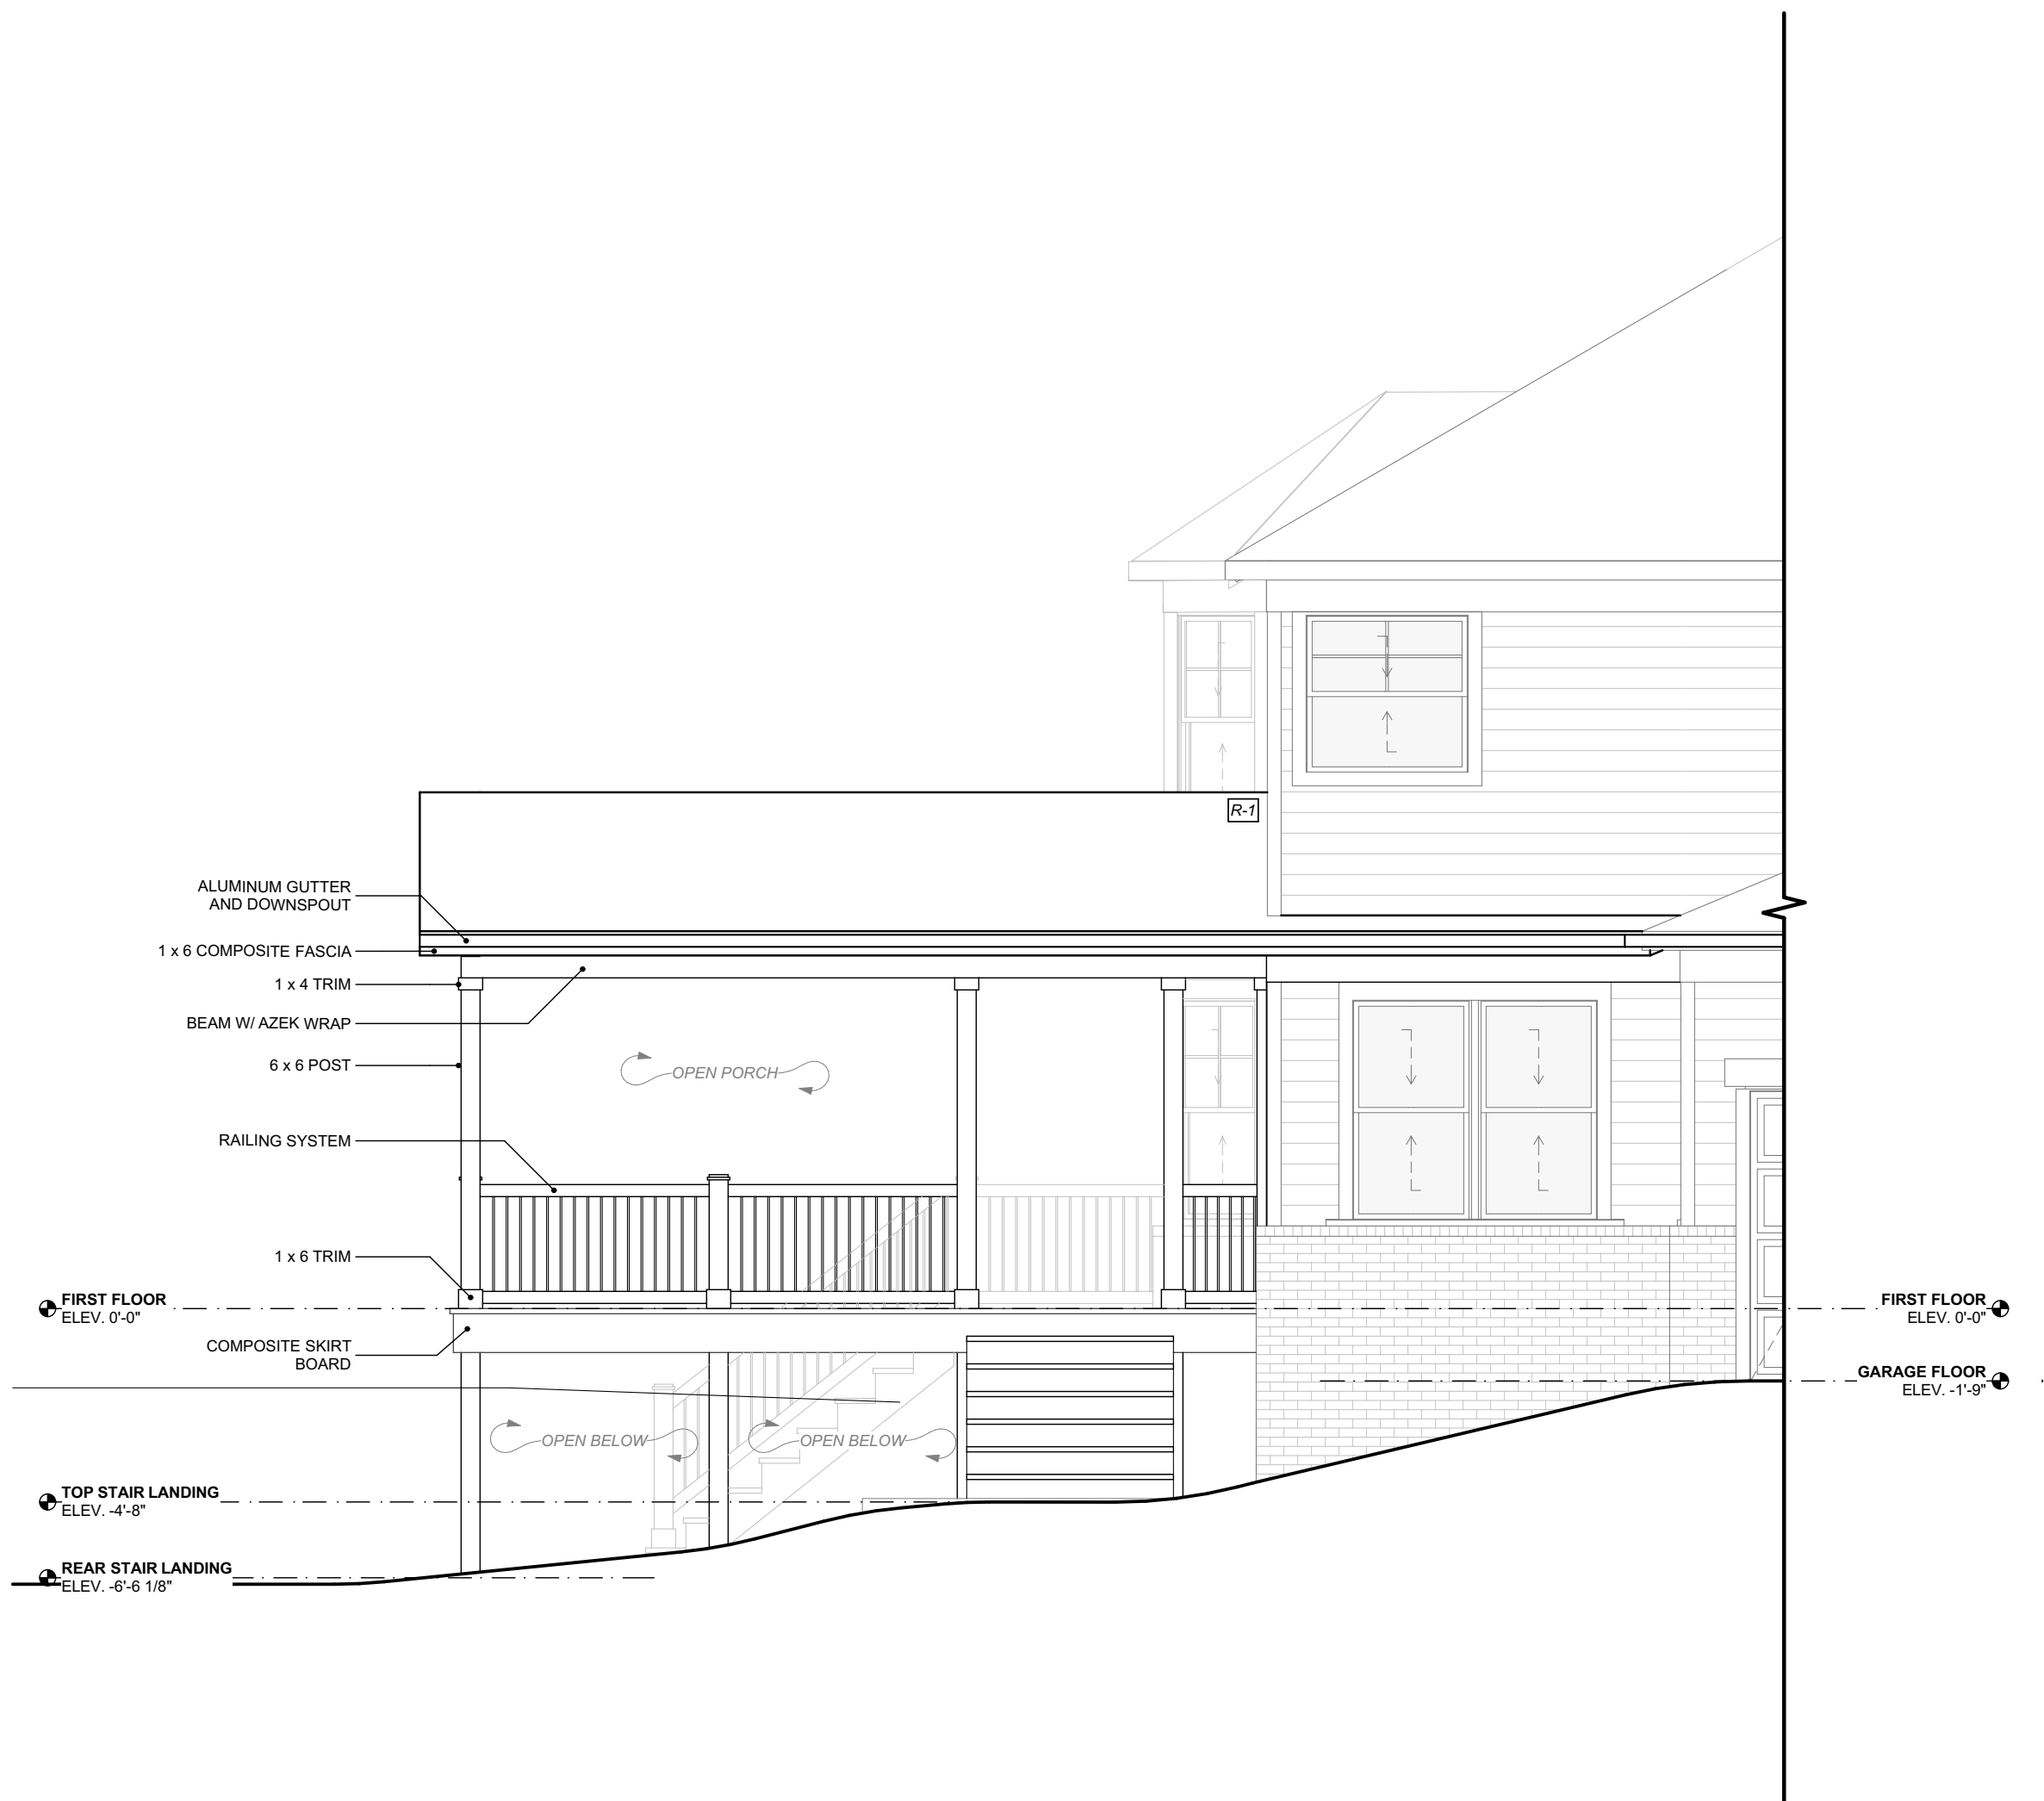

4 PARTIAL FOUNDATION PLAN - DECK
SCALE: 1/4" = 1'-0"

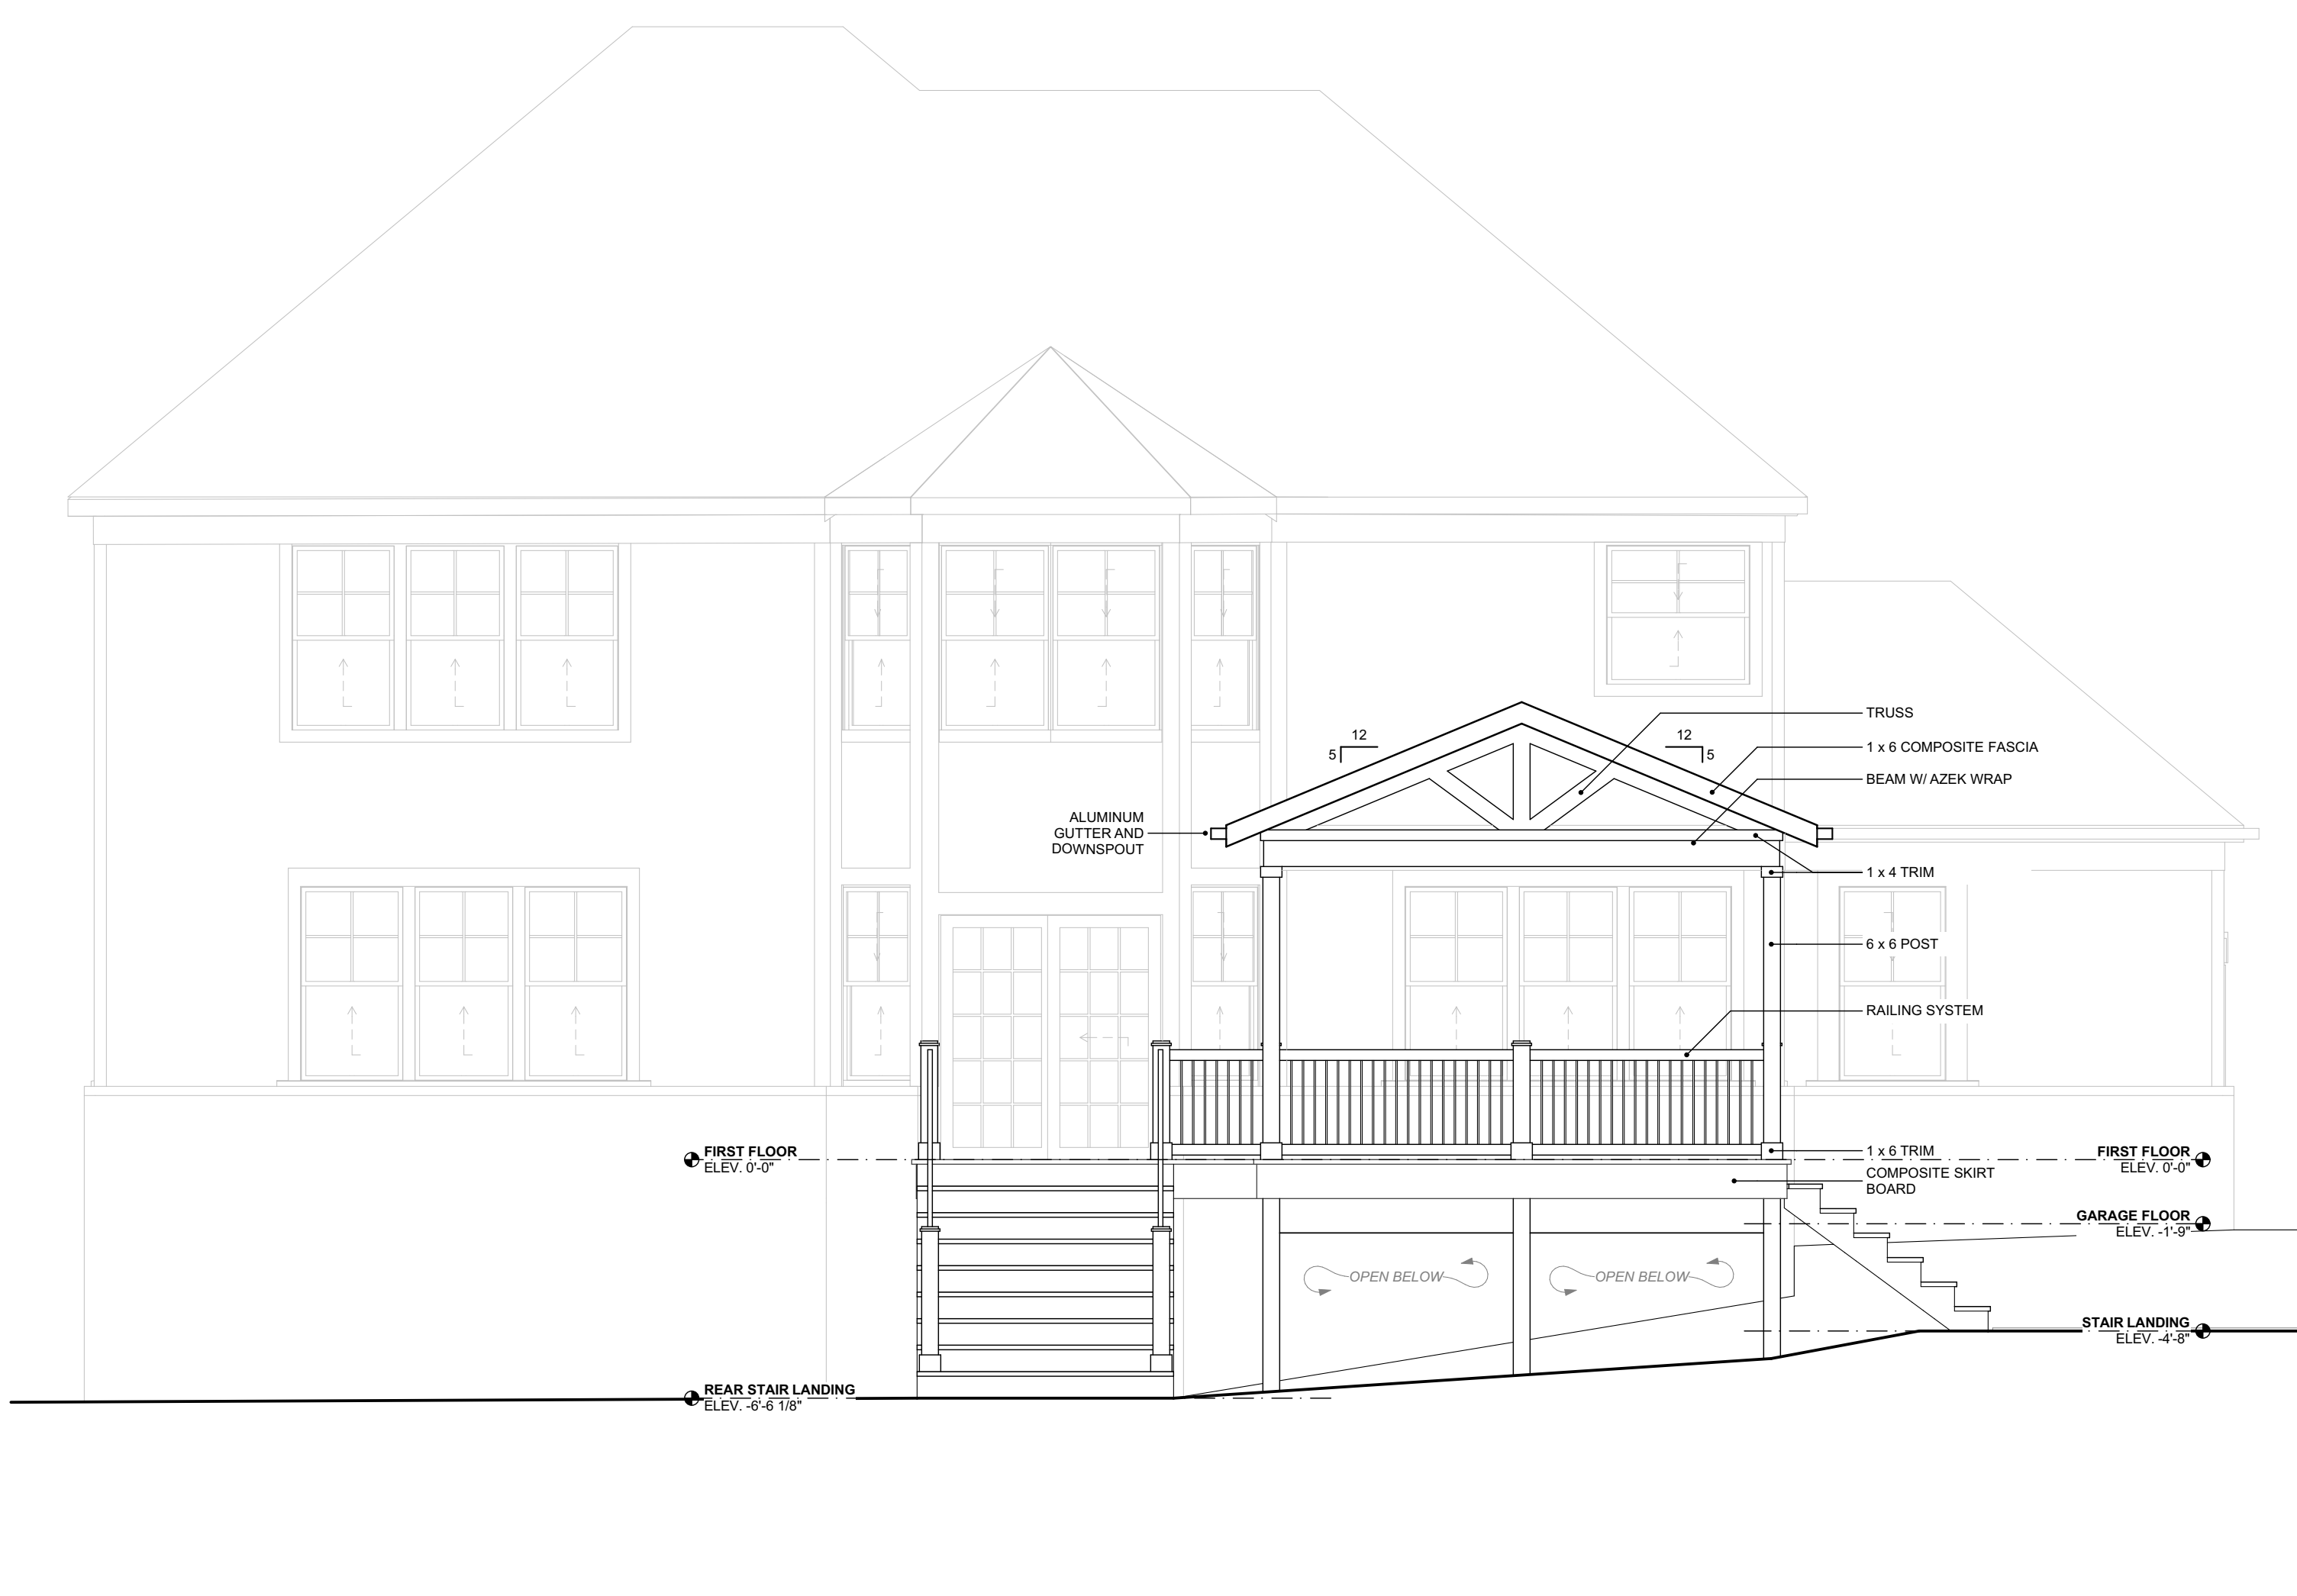

5 PARTIAL FOUNDATION PLAN - DECK
SCALE: 1/4" = 1'-0"

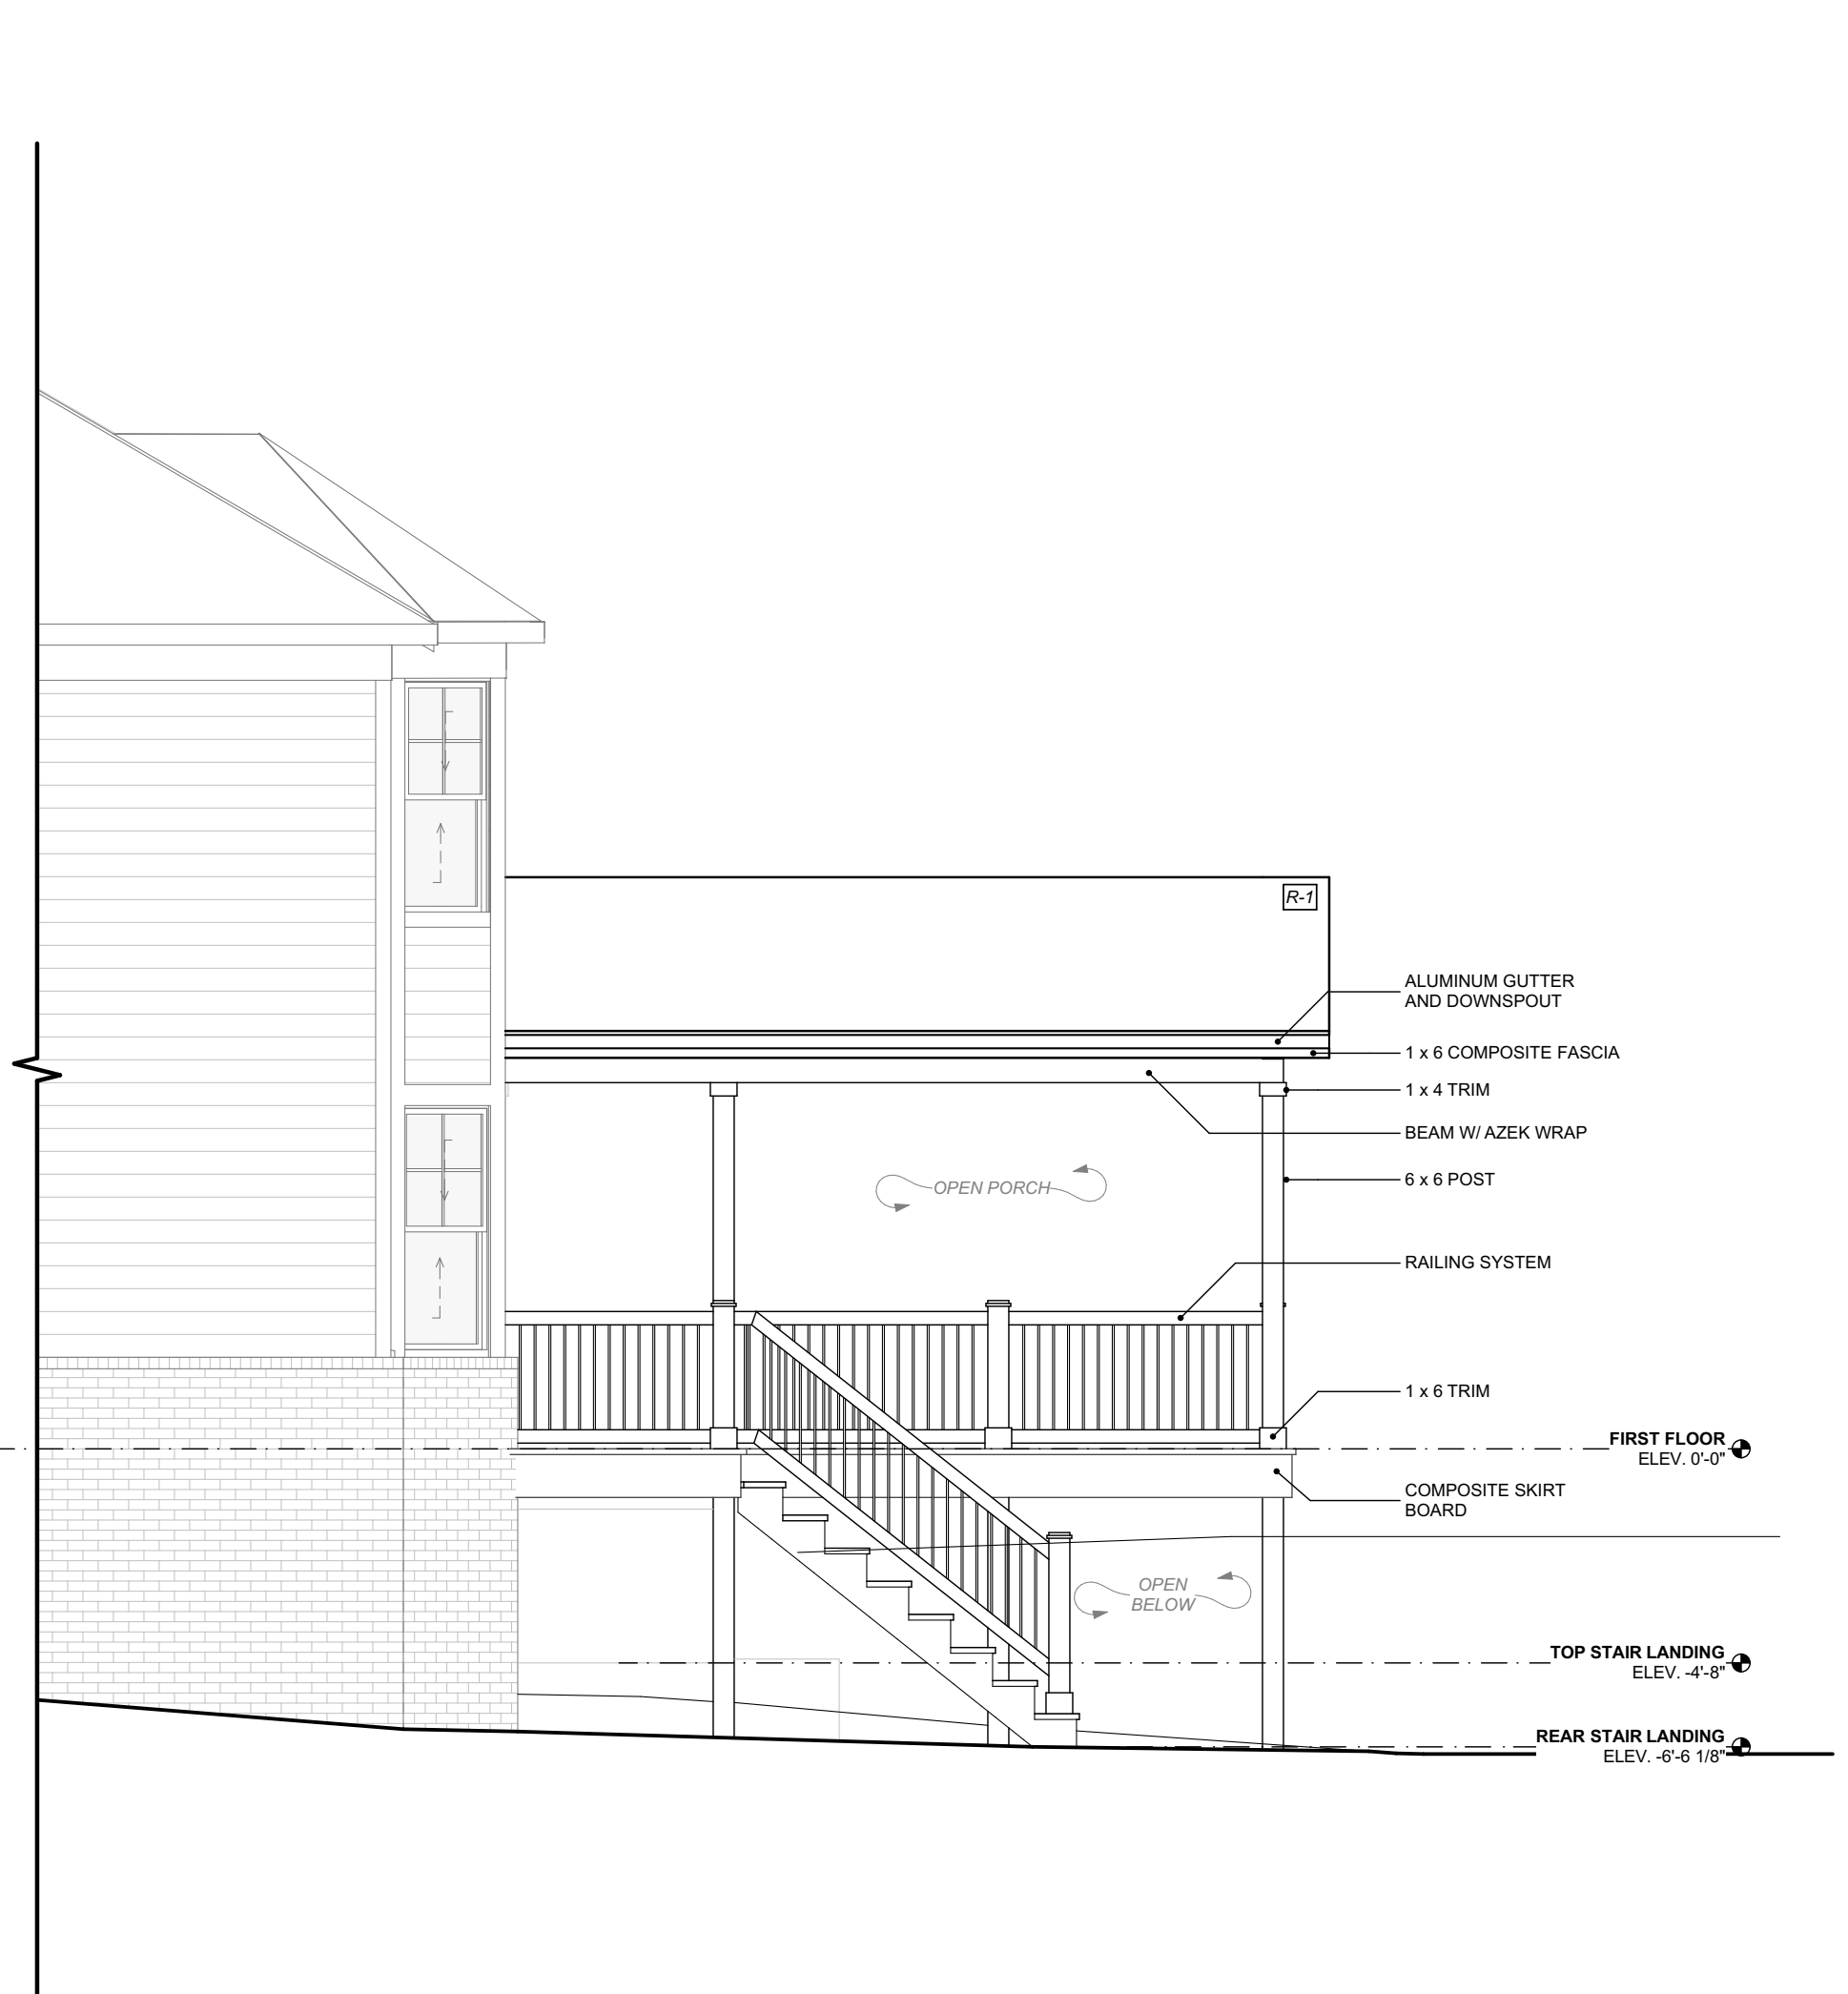

6 PARTIAL FOUNDATION PLAN - DECK
SCALE: 1/4" = 1'-0"