

N 60th St



To be removed



3200628









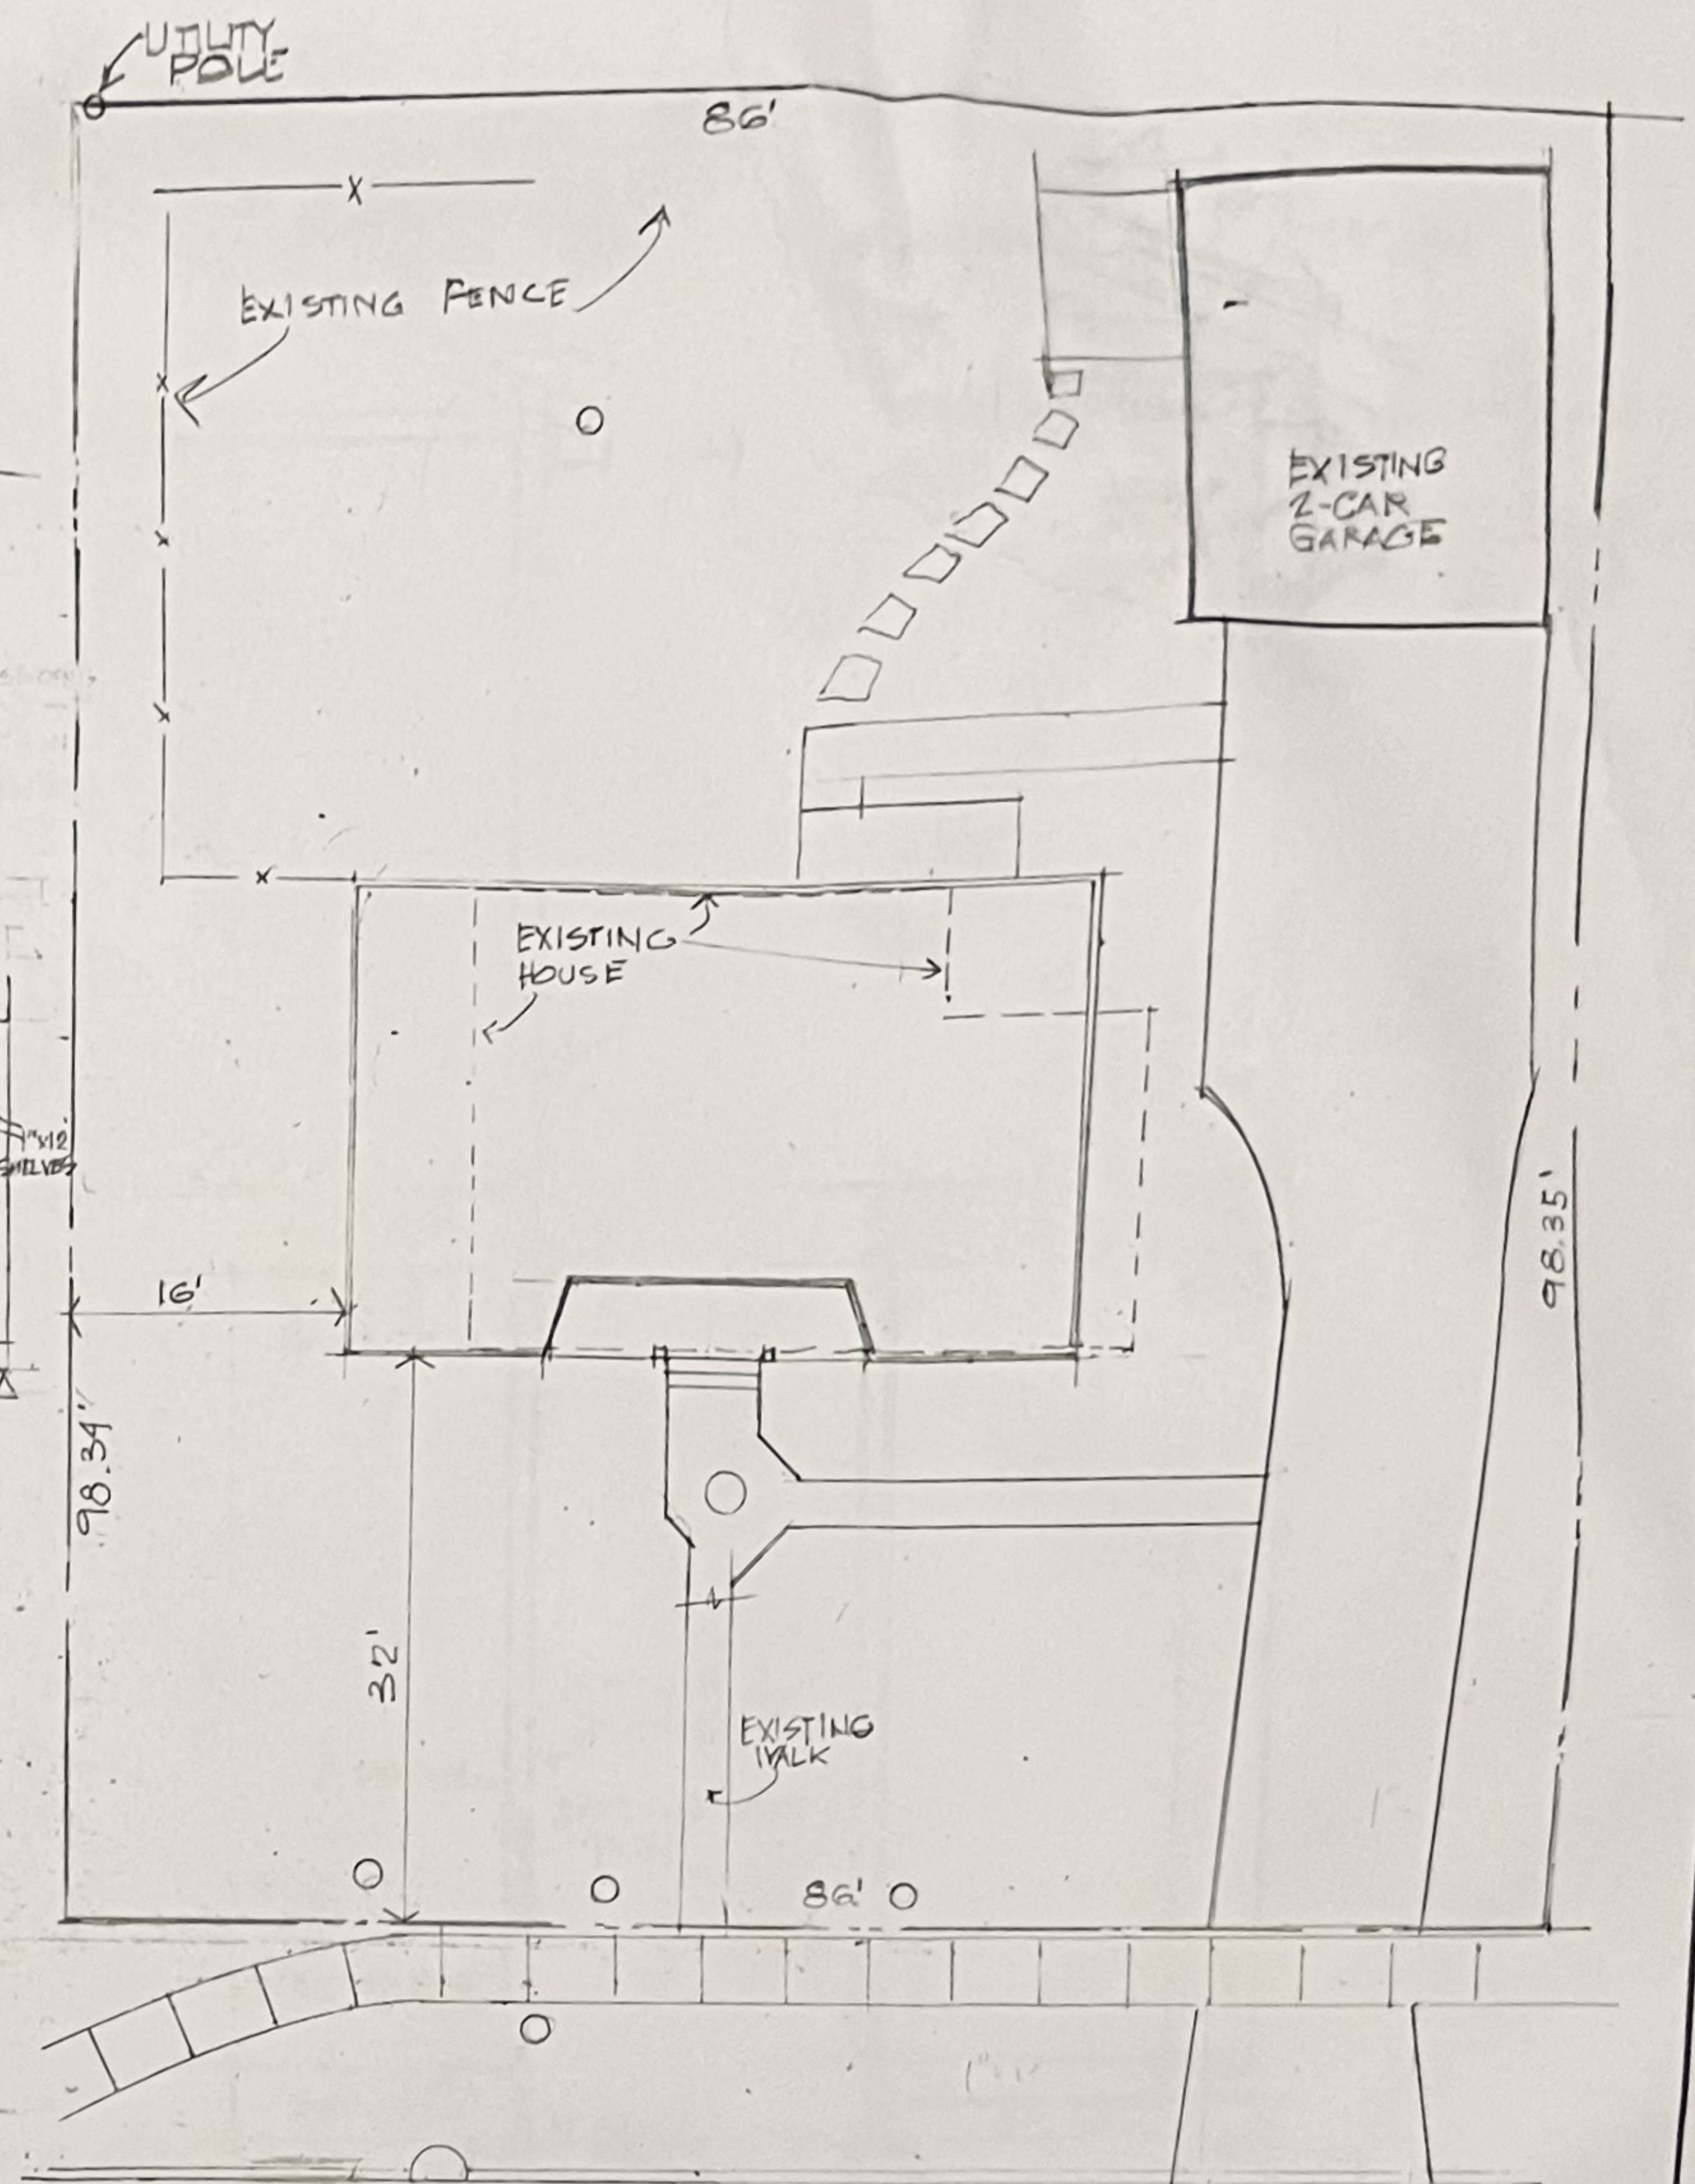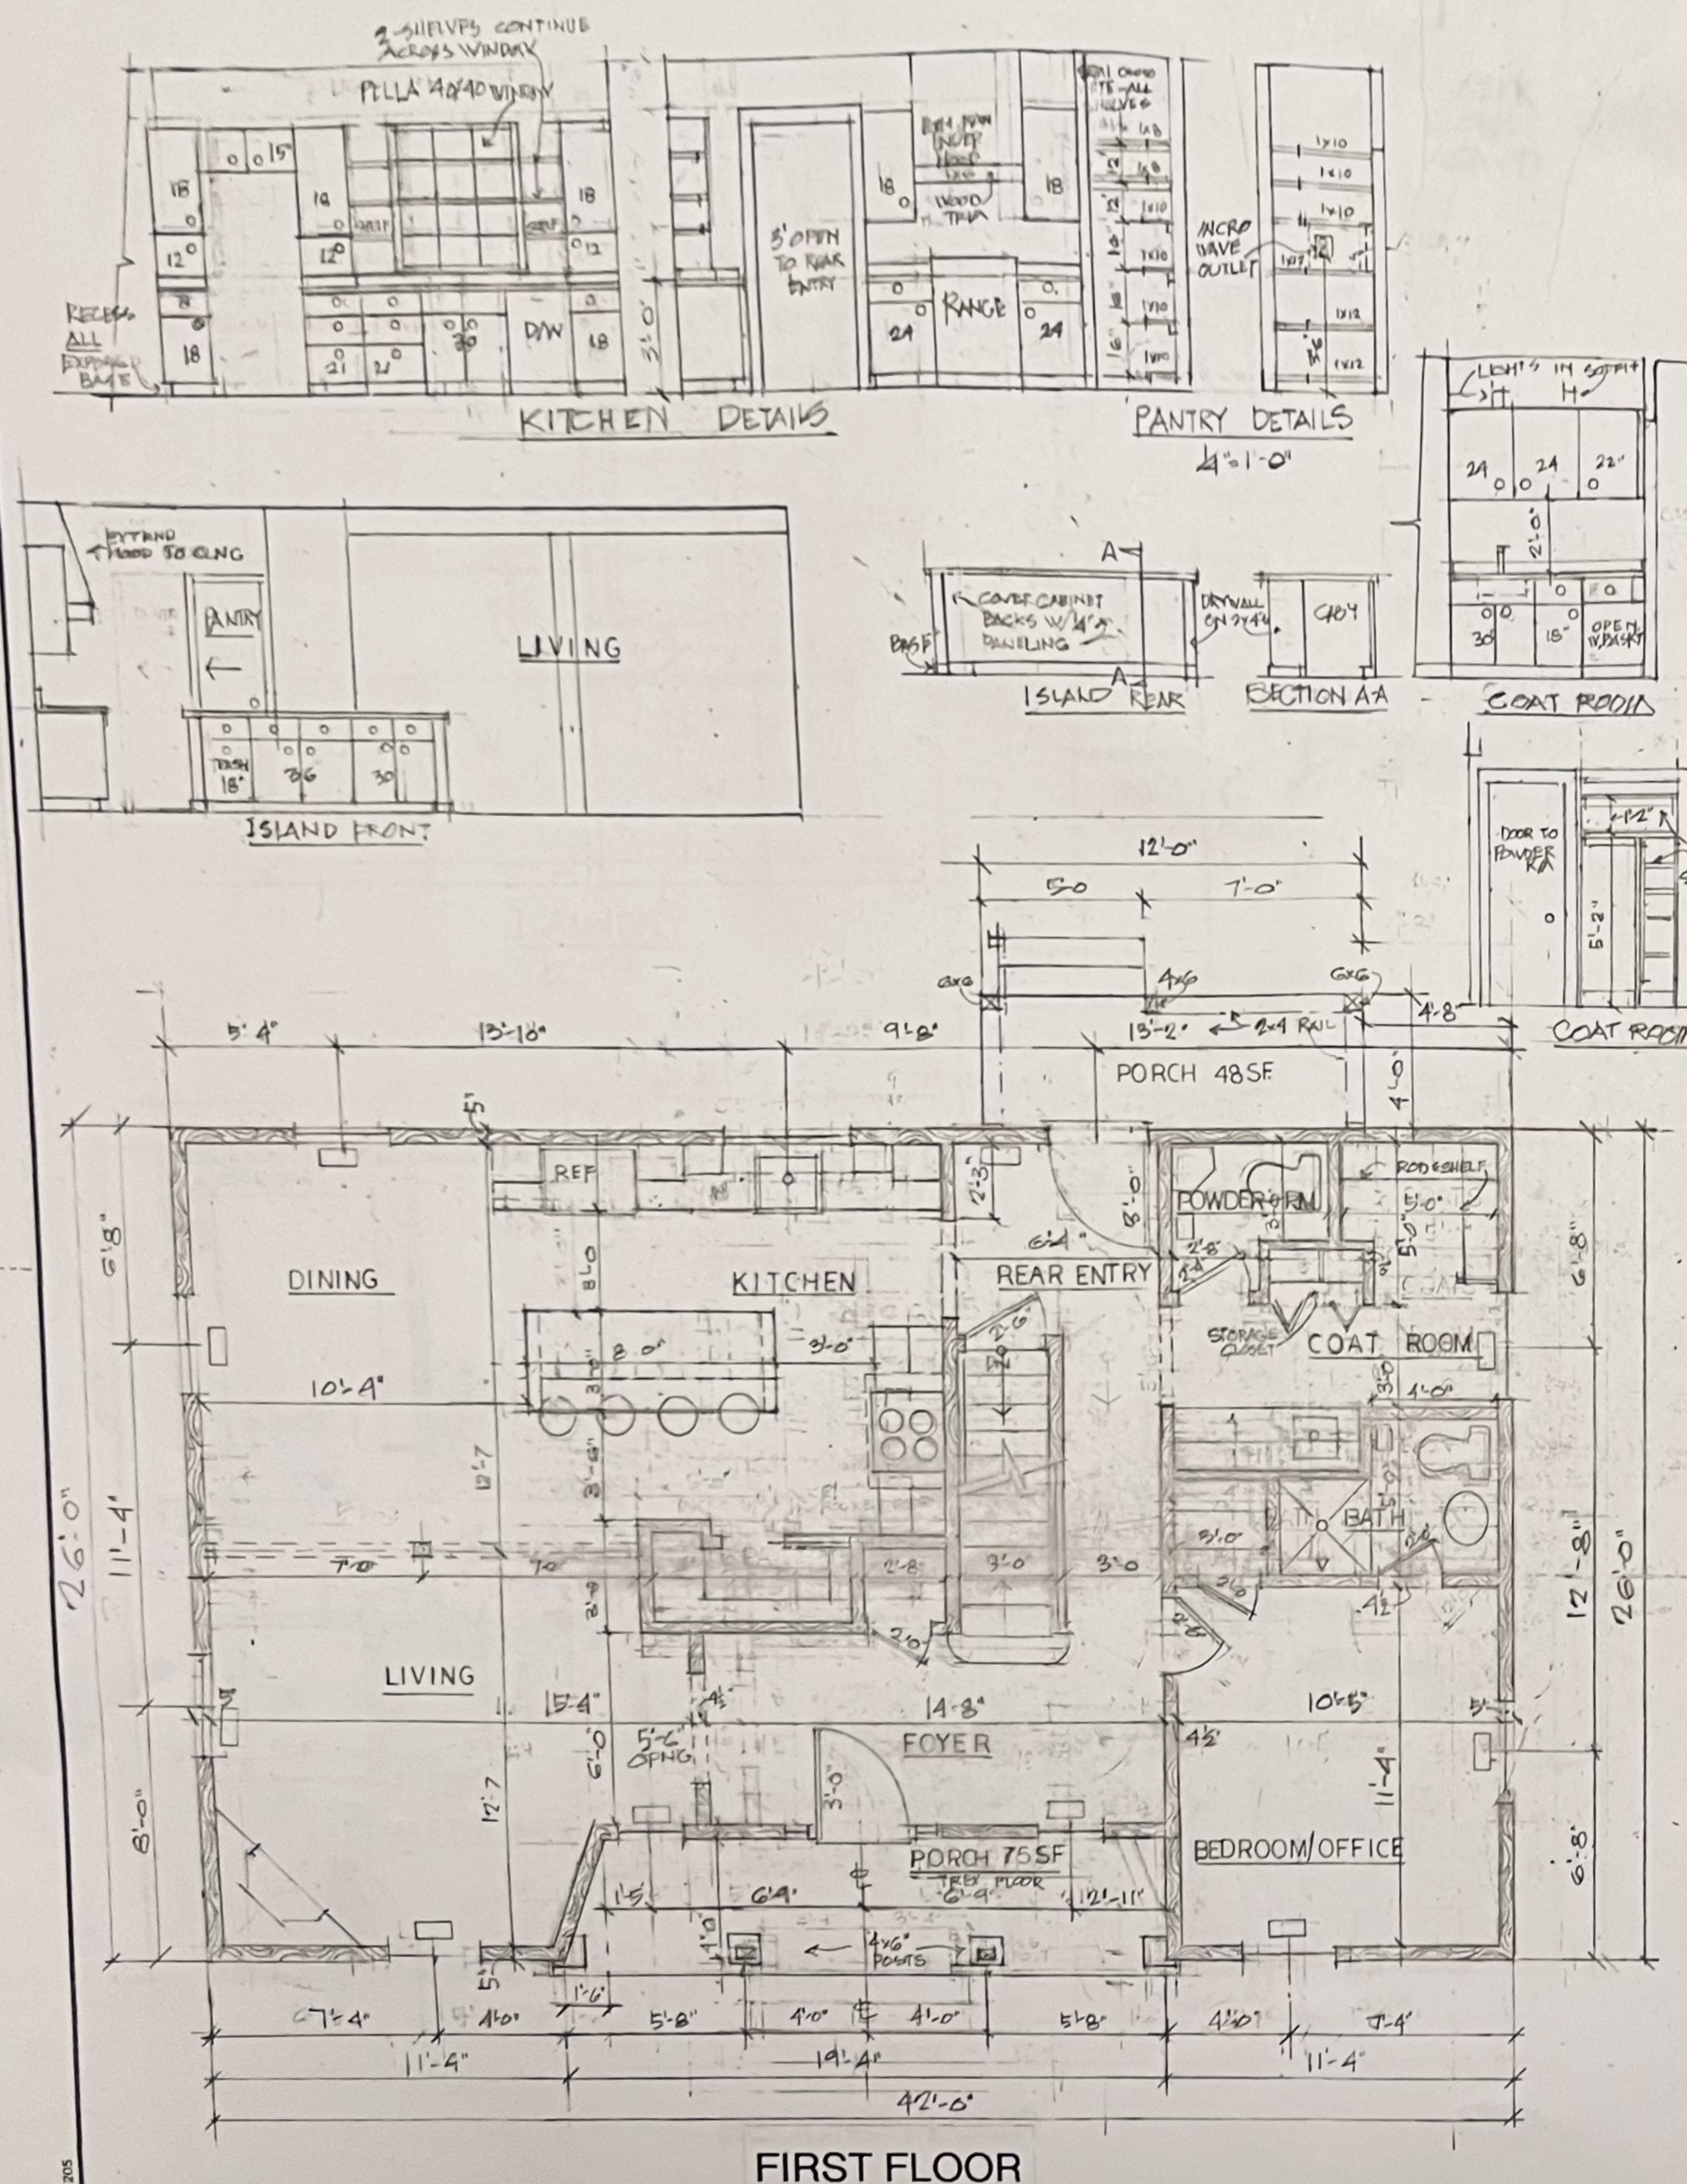


SITE PLAN
1"=10'

SCALE:	APPROVED BY:	DRAWN BY
DATE:		REVISED
		DRAWING NUMBER 5



FRONT

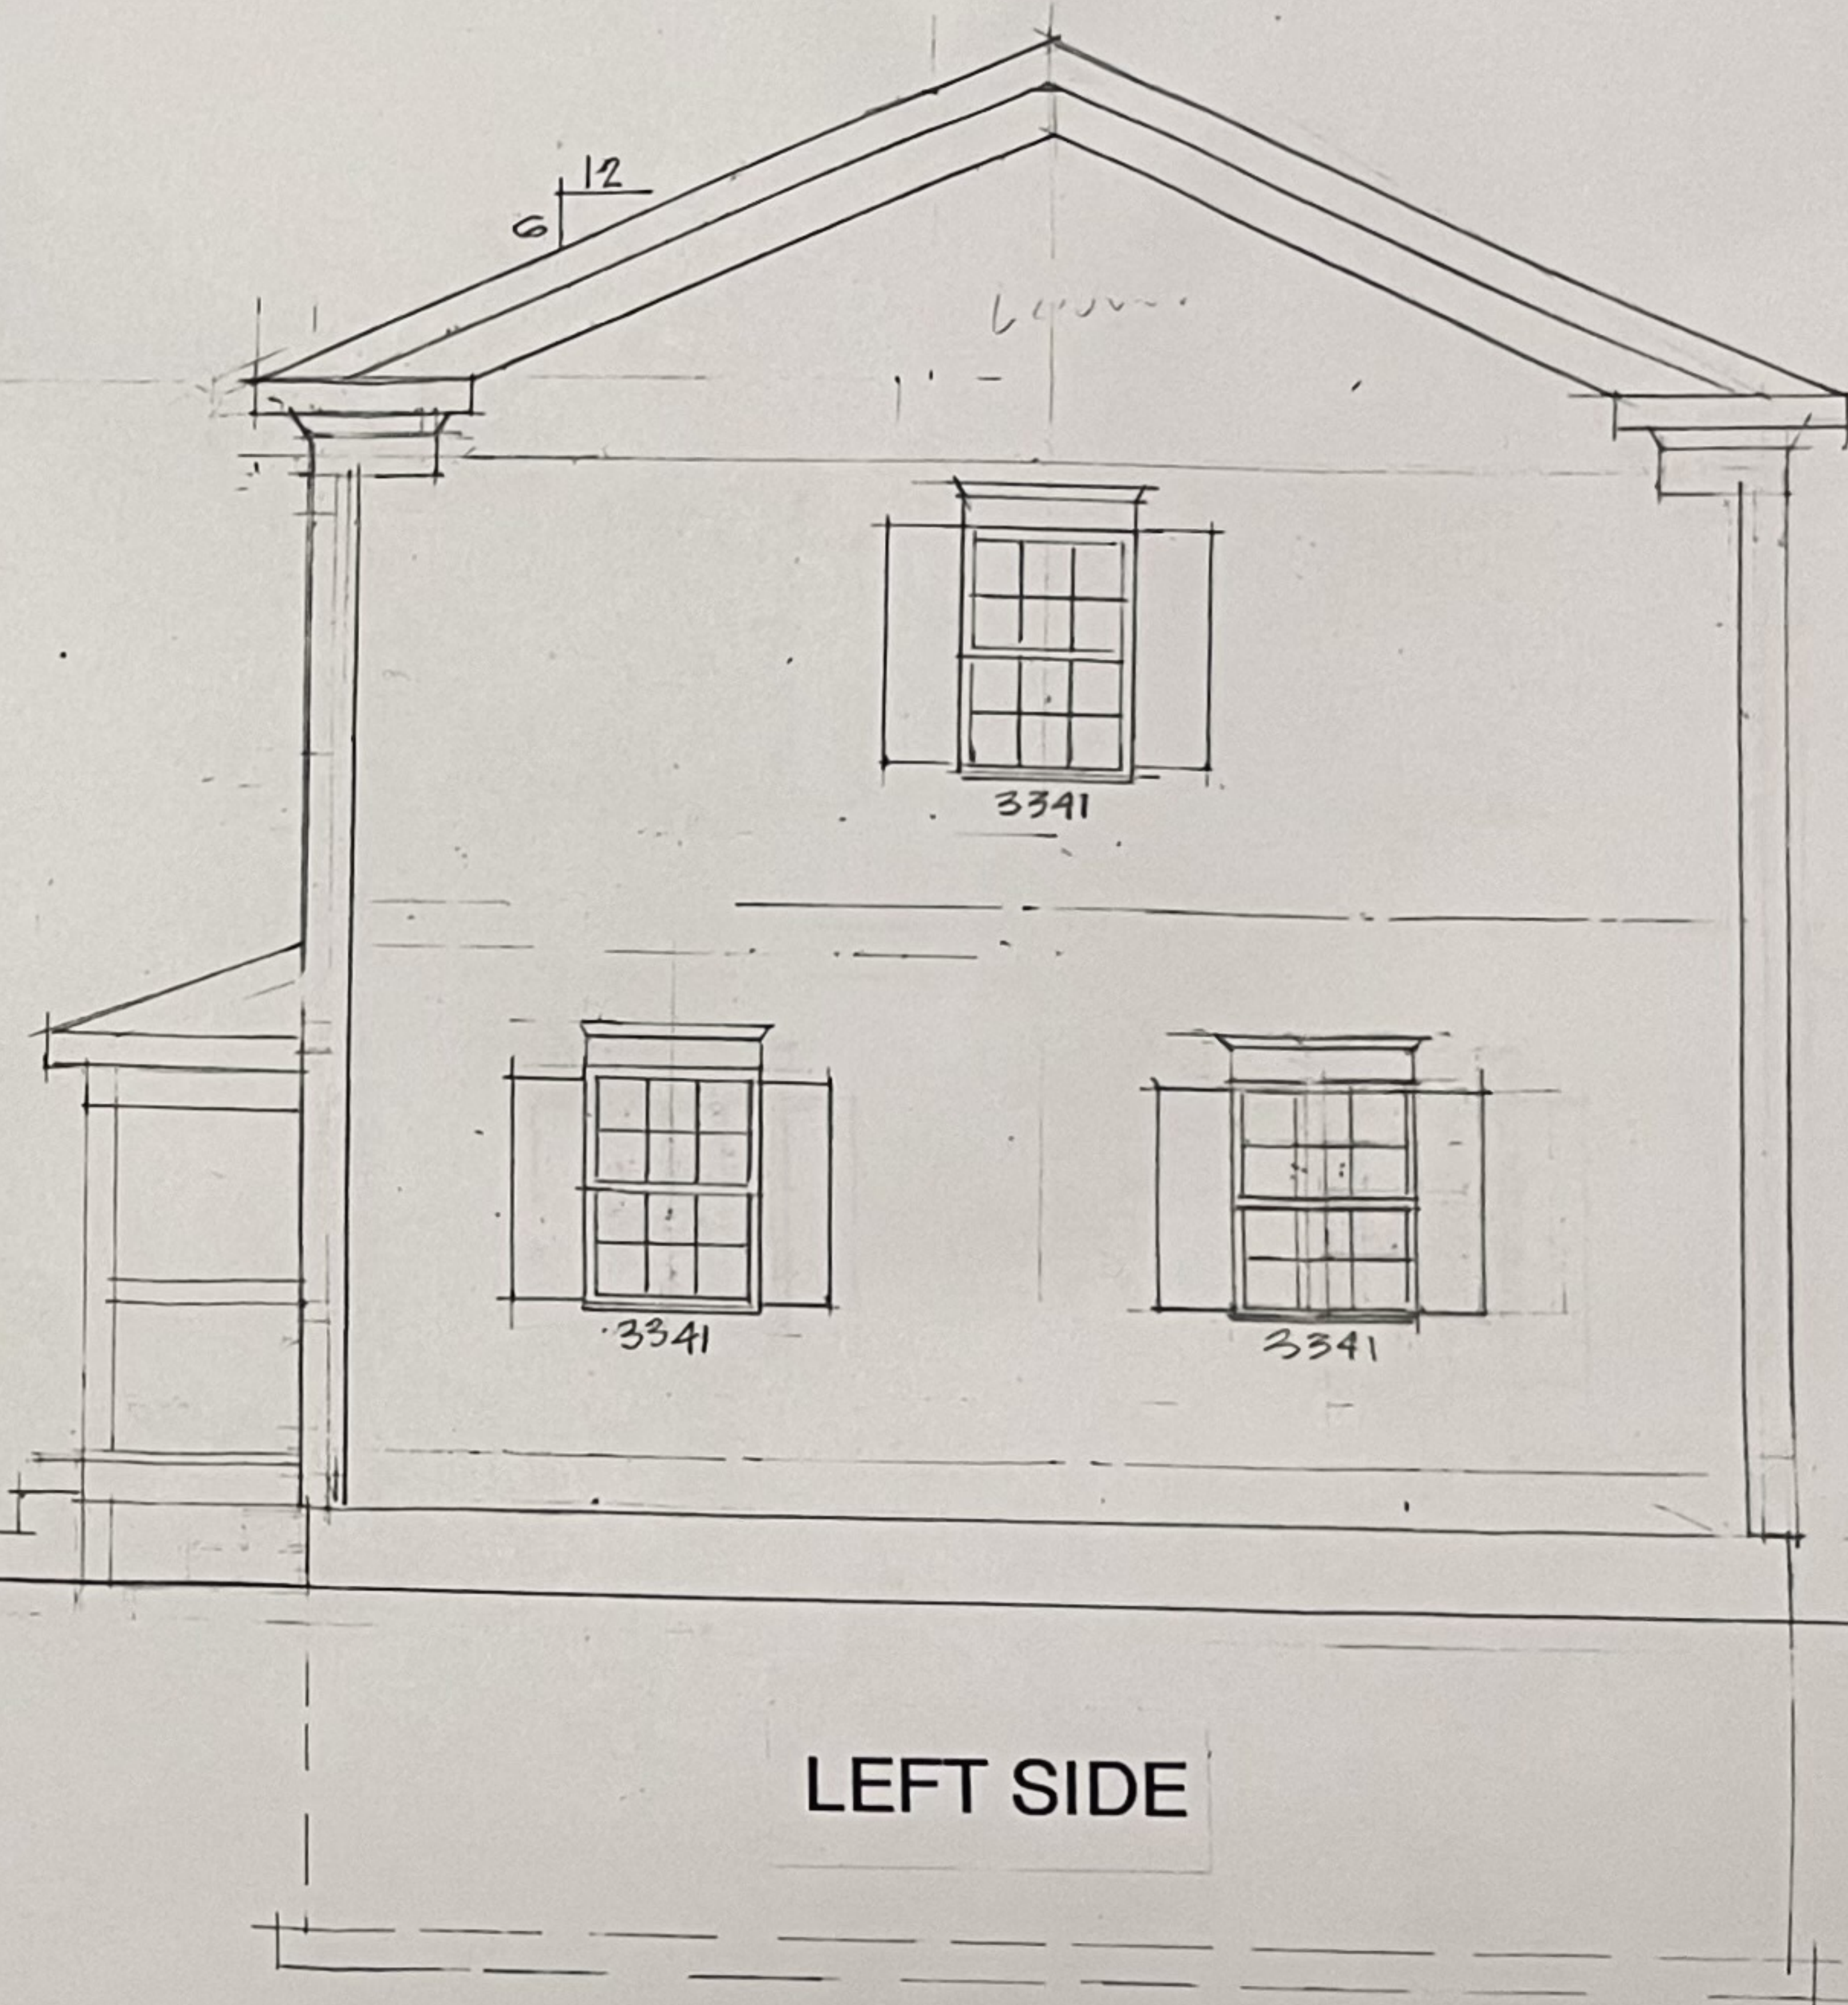


LEFT SIDE

SCALE:	APPROVED BY:	DRAWN BY
DATE:		REVISED
		DRAWING NUMBER
		1




REAR



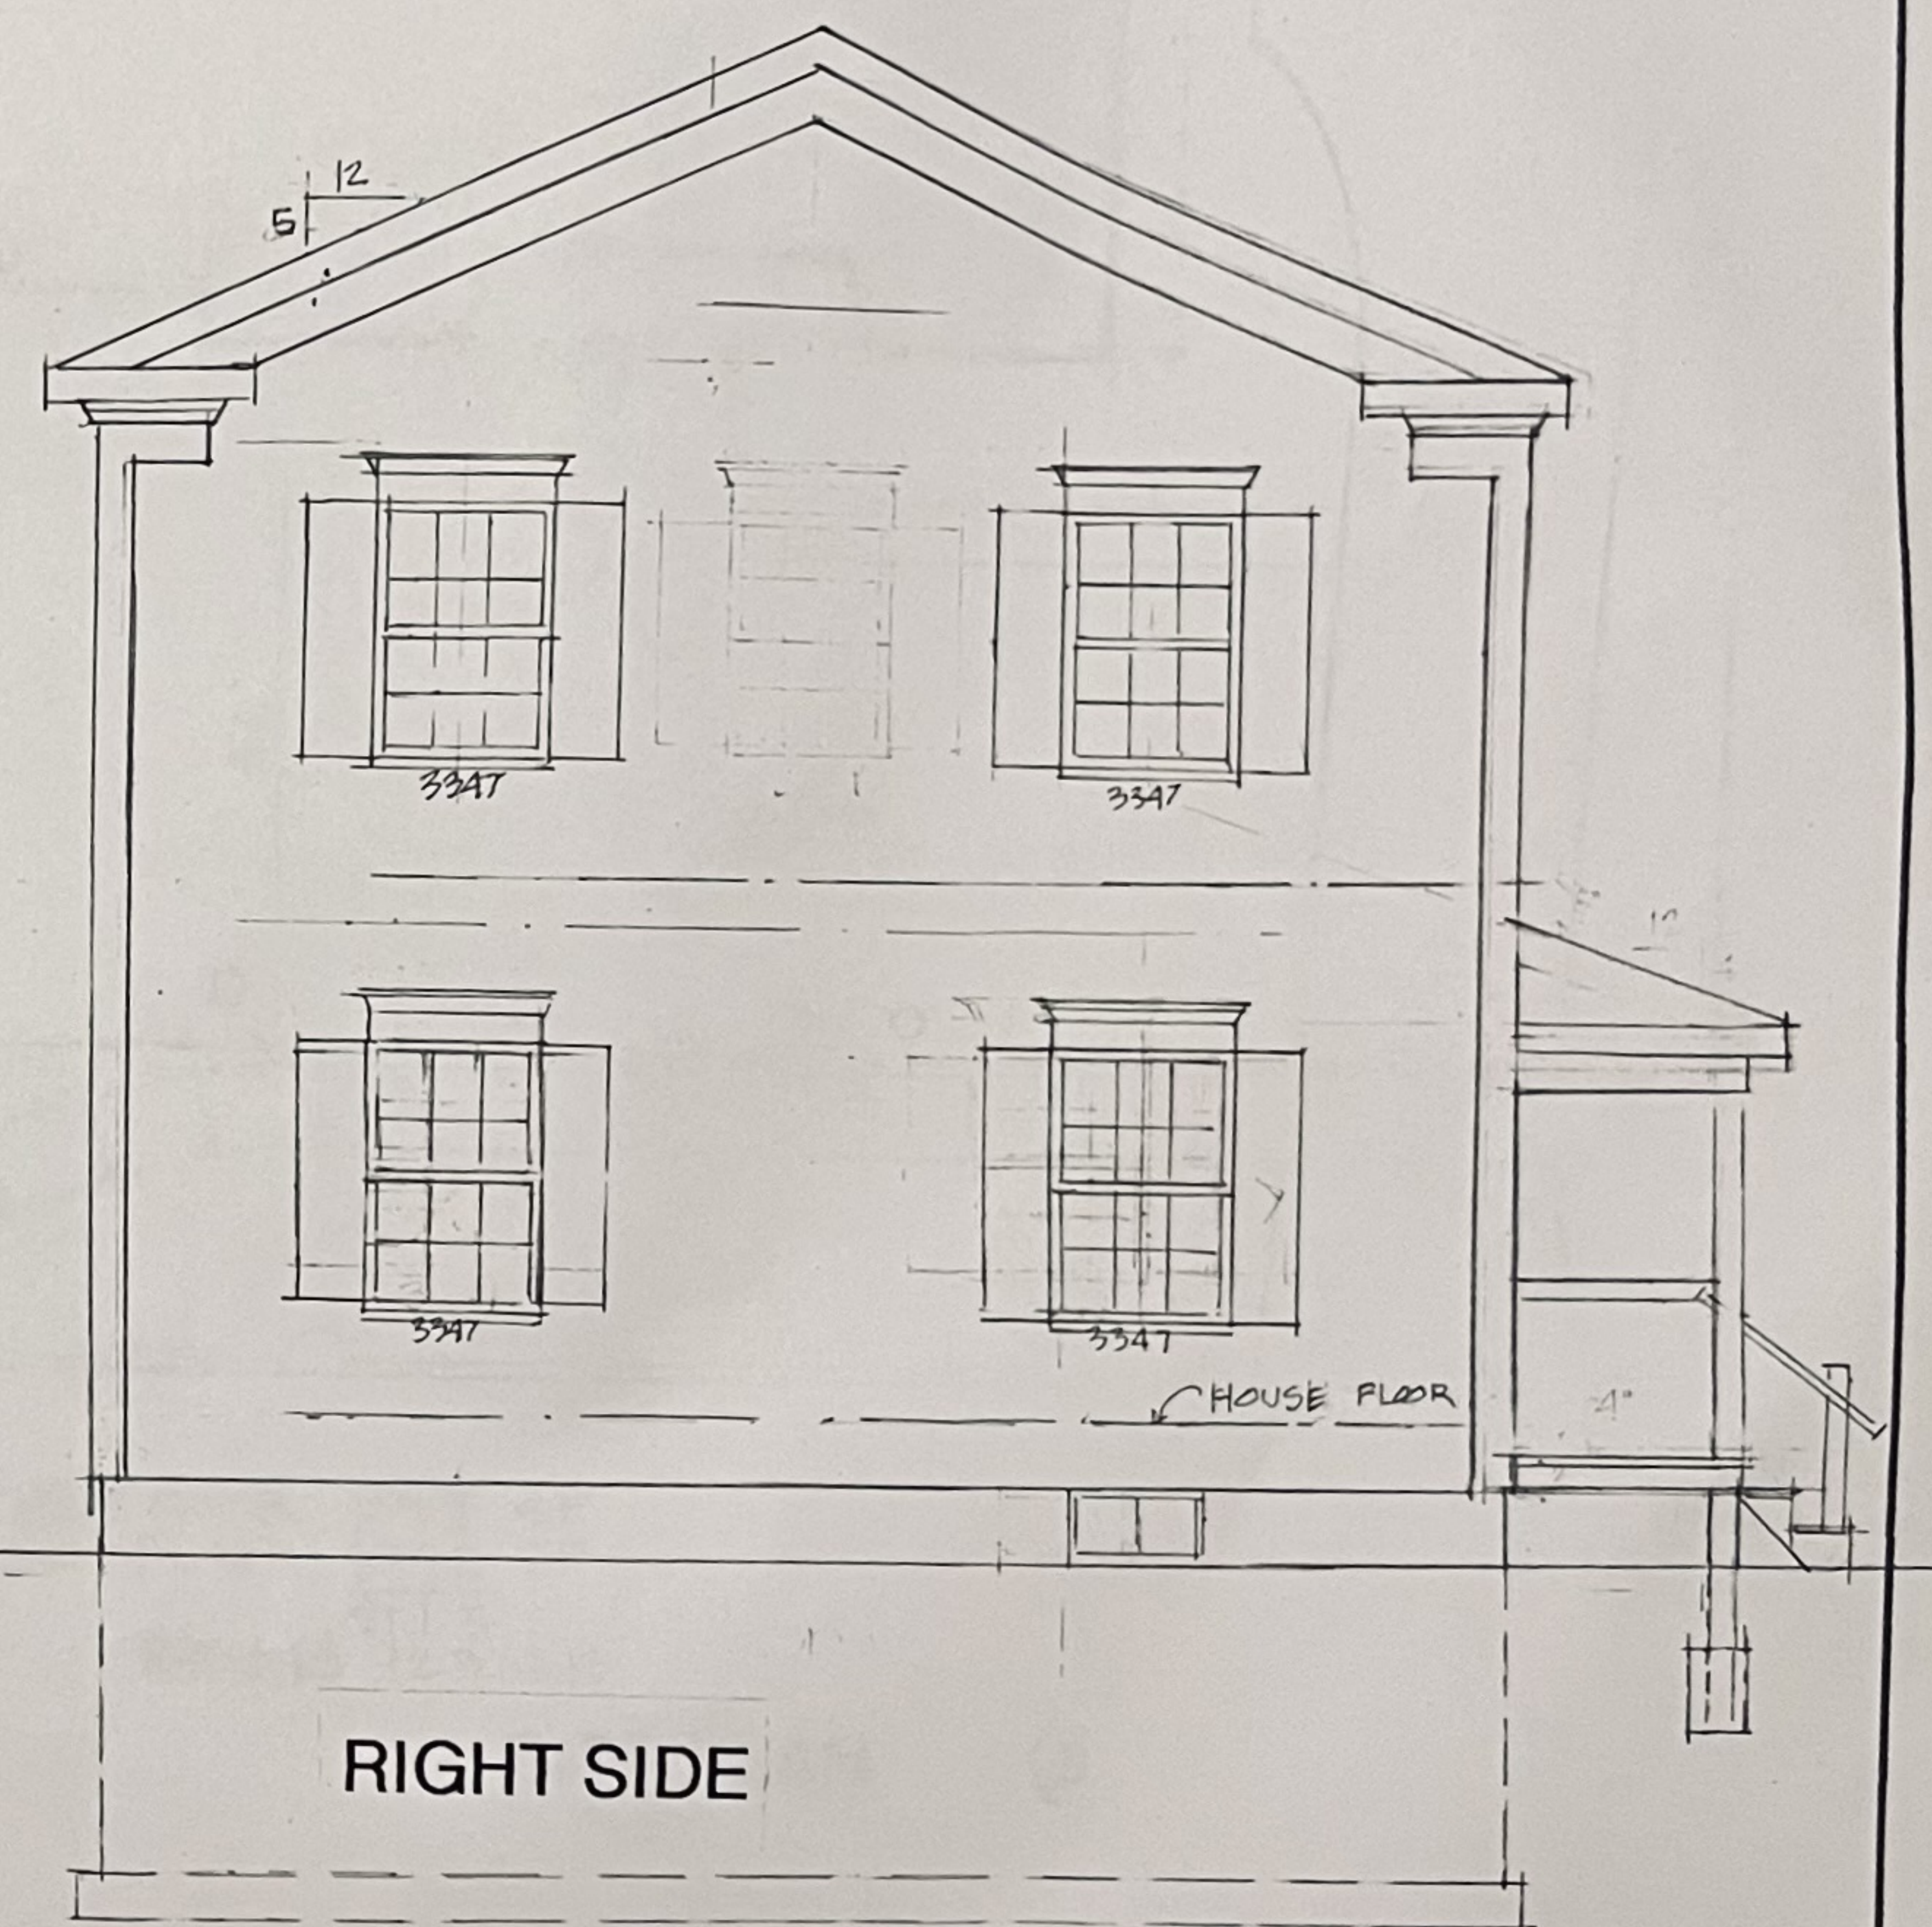


RIGHT SIDE

SCALE:		APPROVED BY:	DRAWN BY
DATE:			REVISED
			DRAWING NUMBER 2

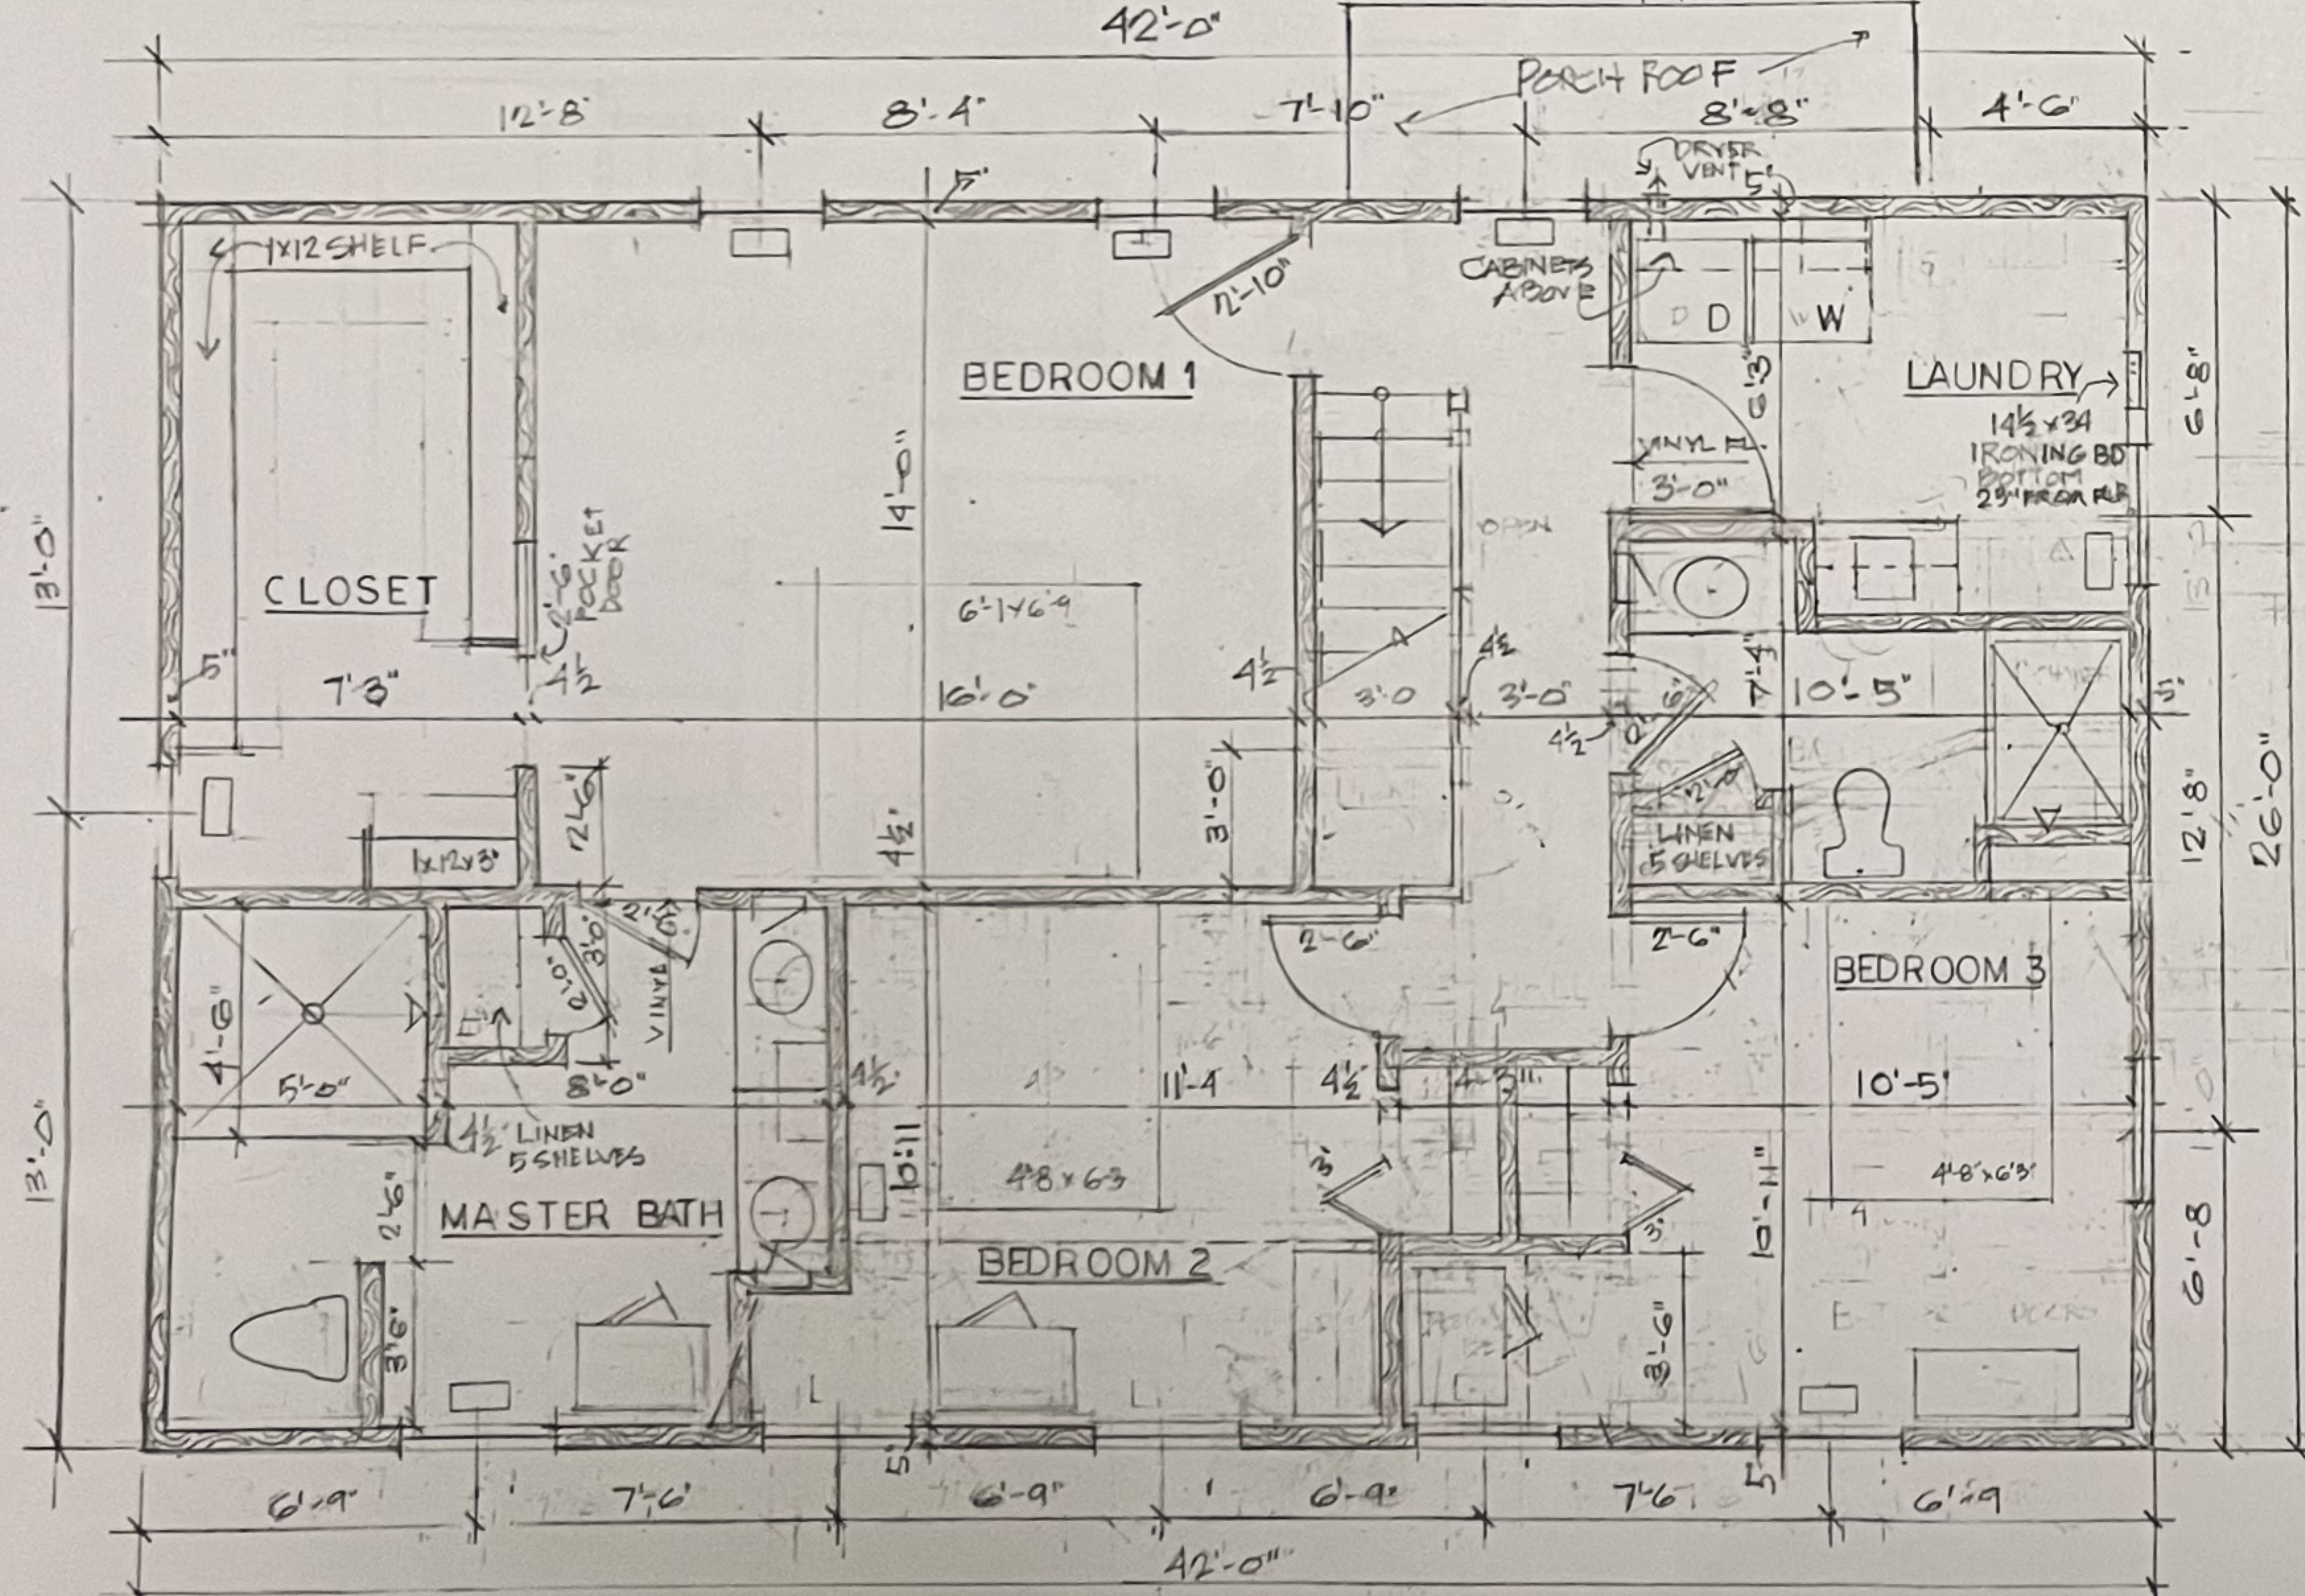

SECOND FLOOR

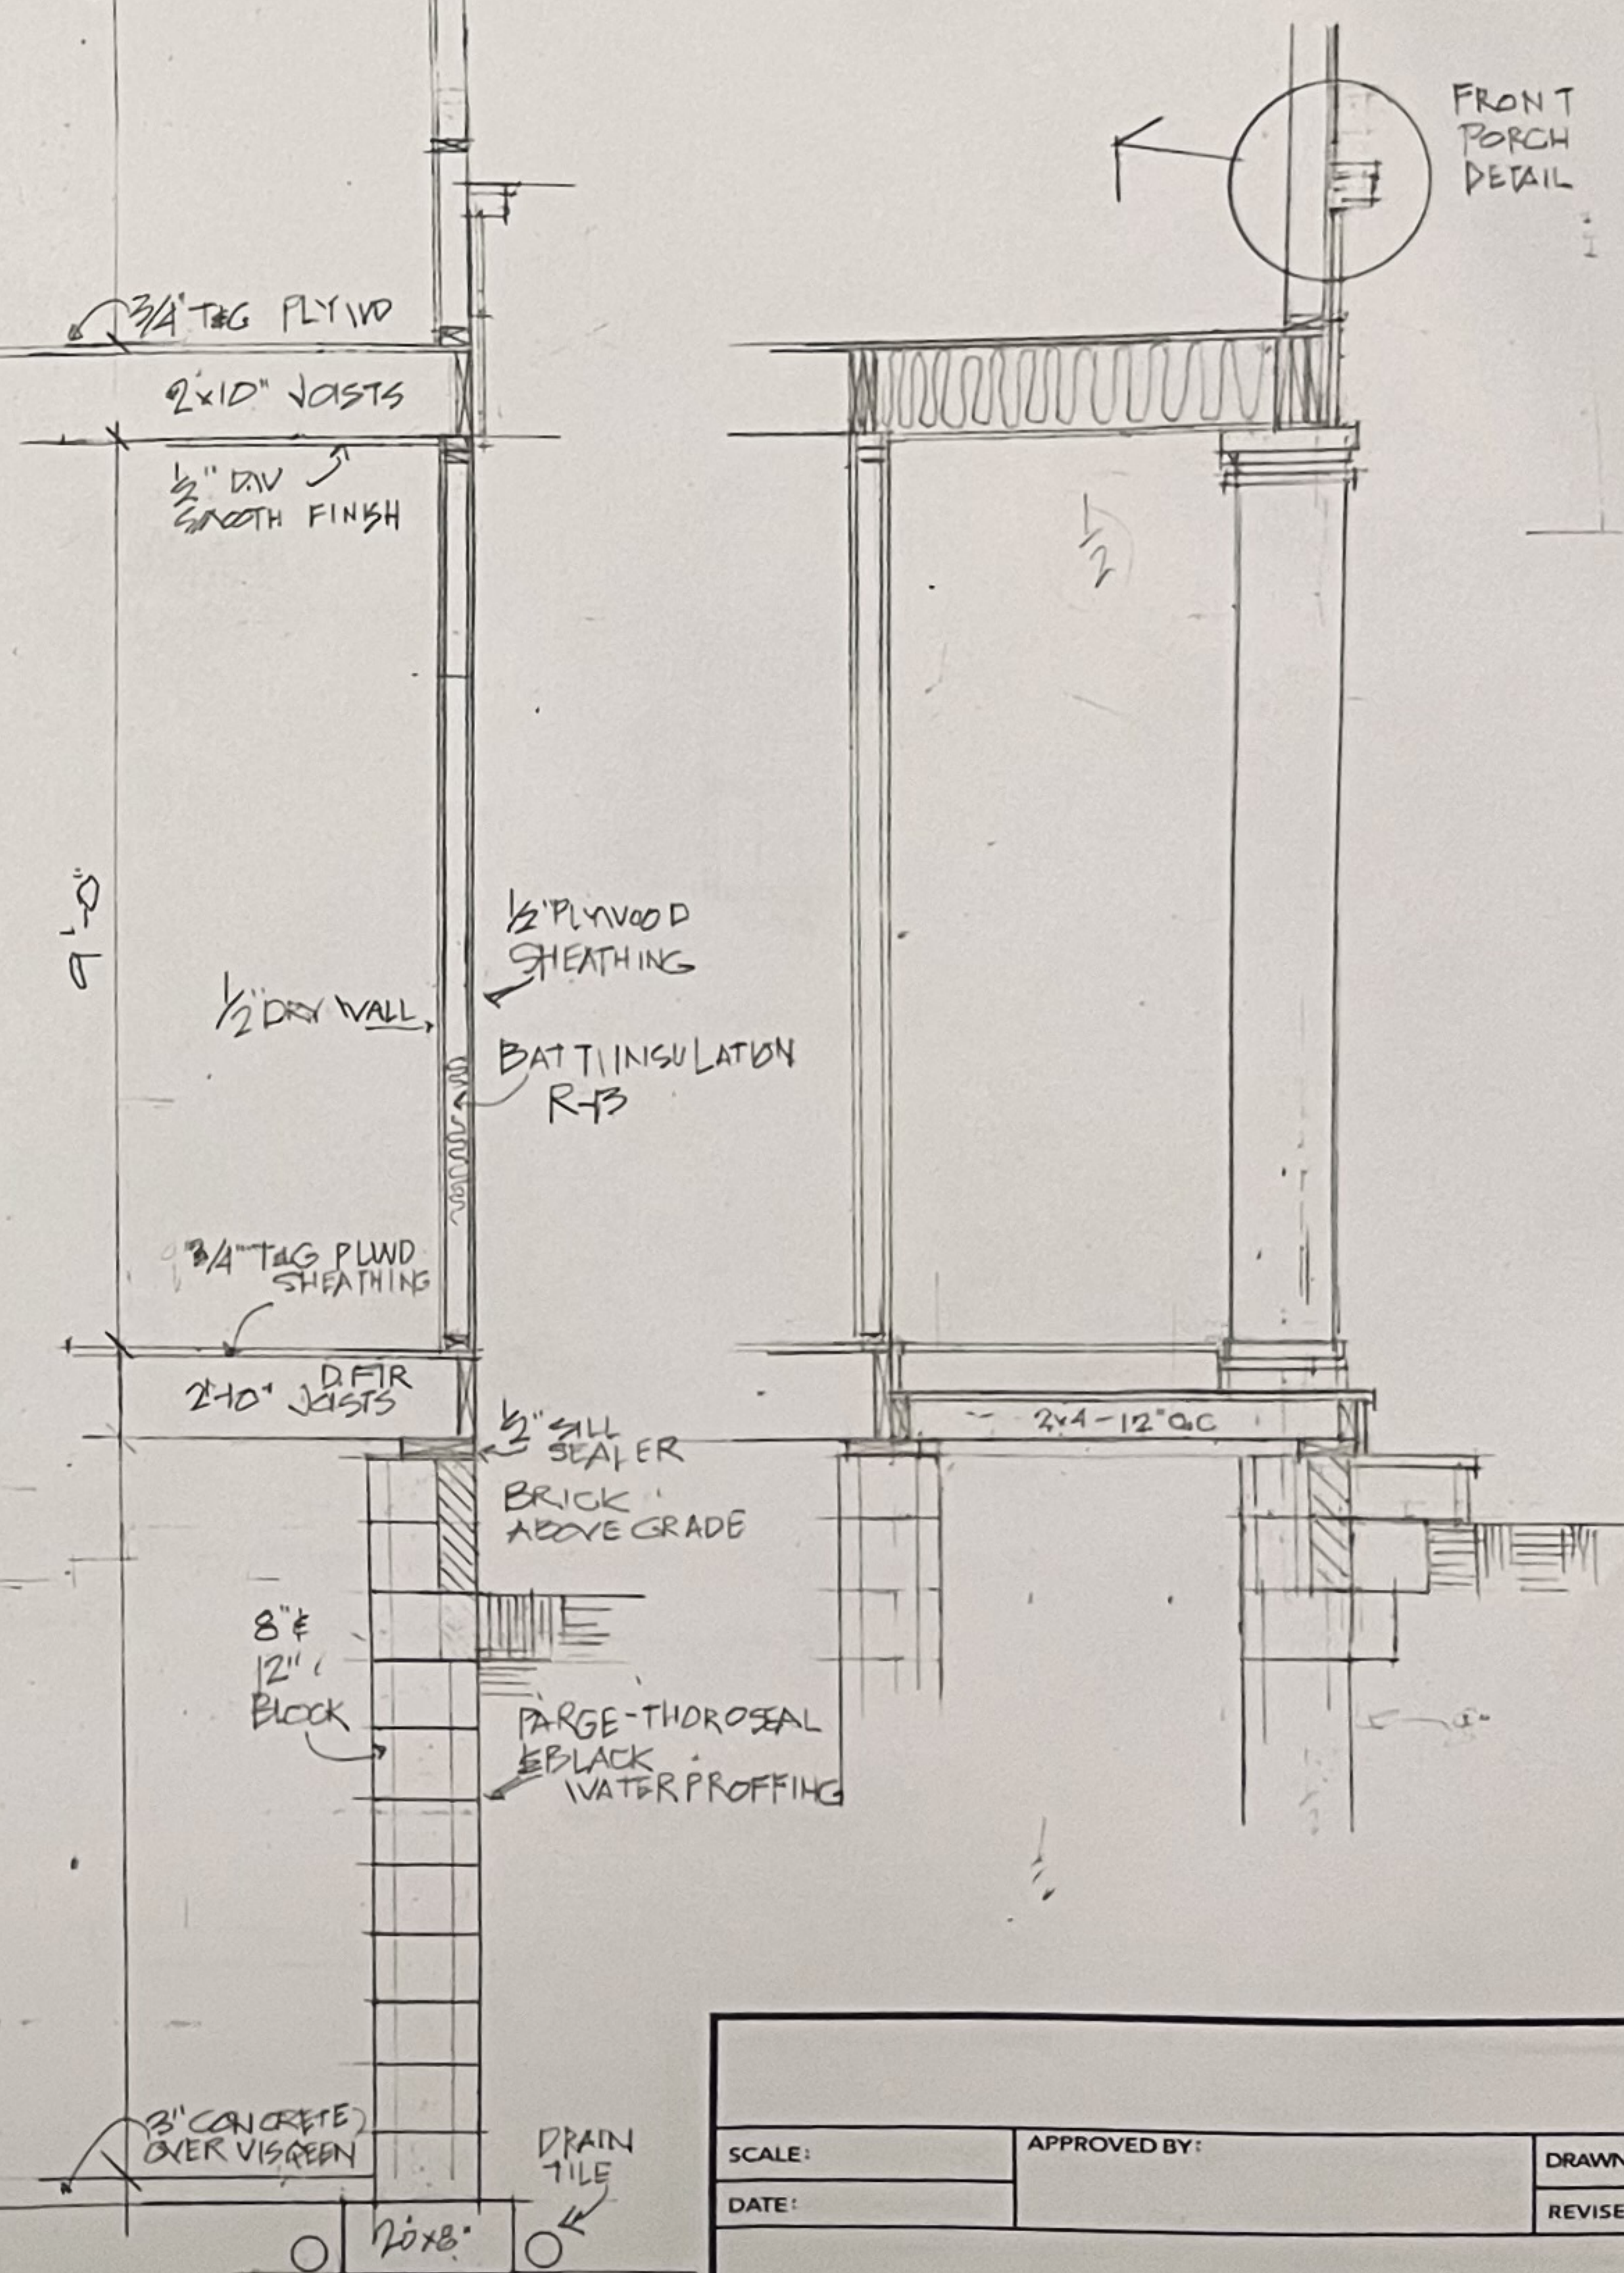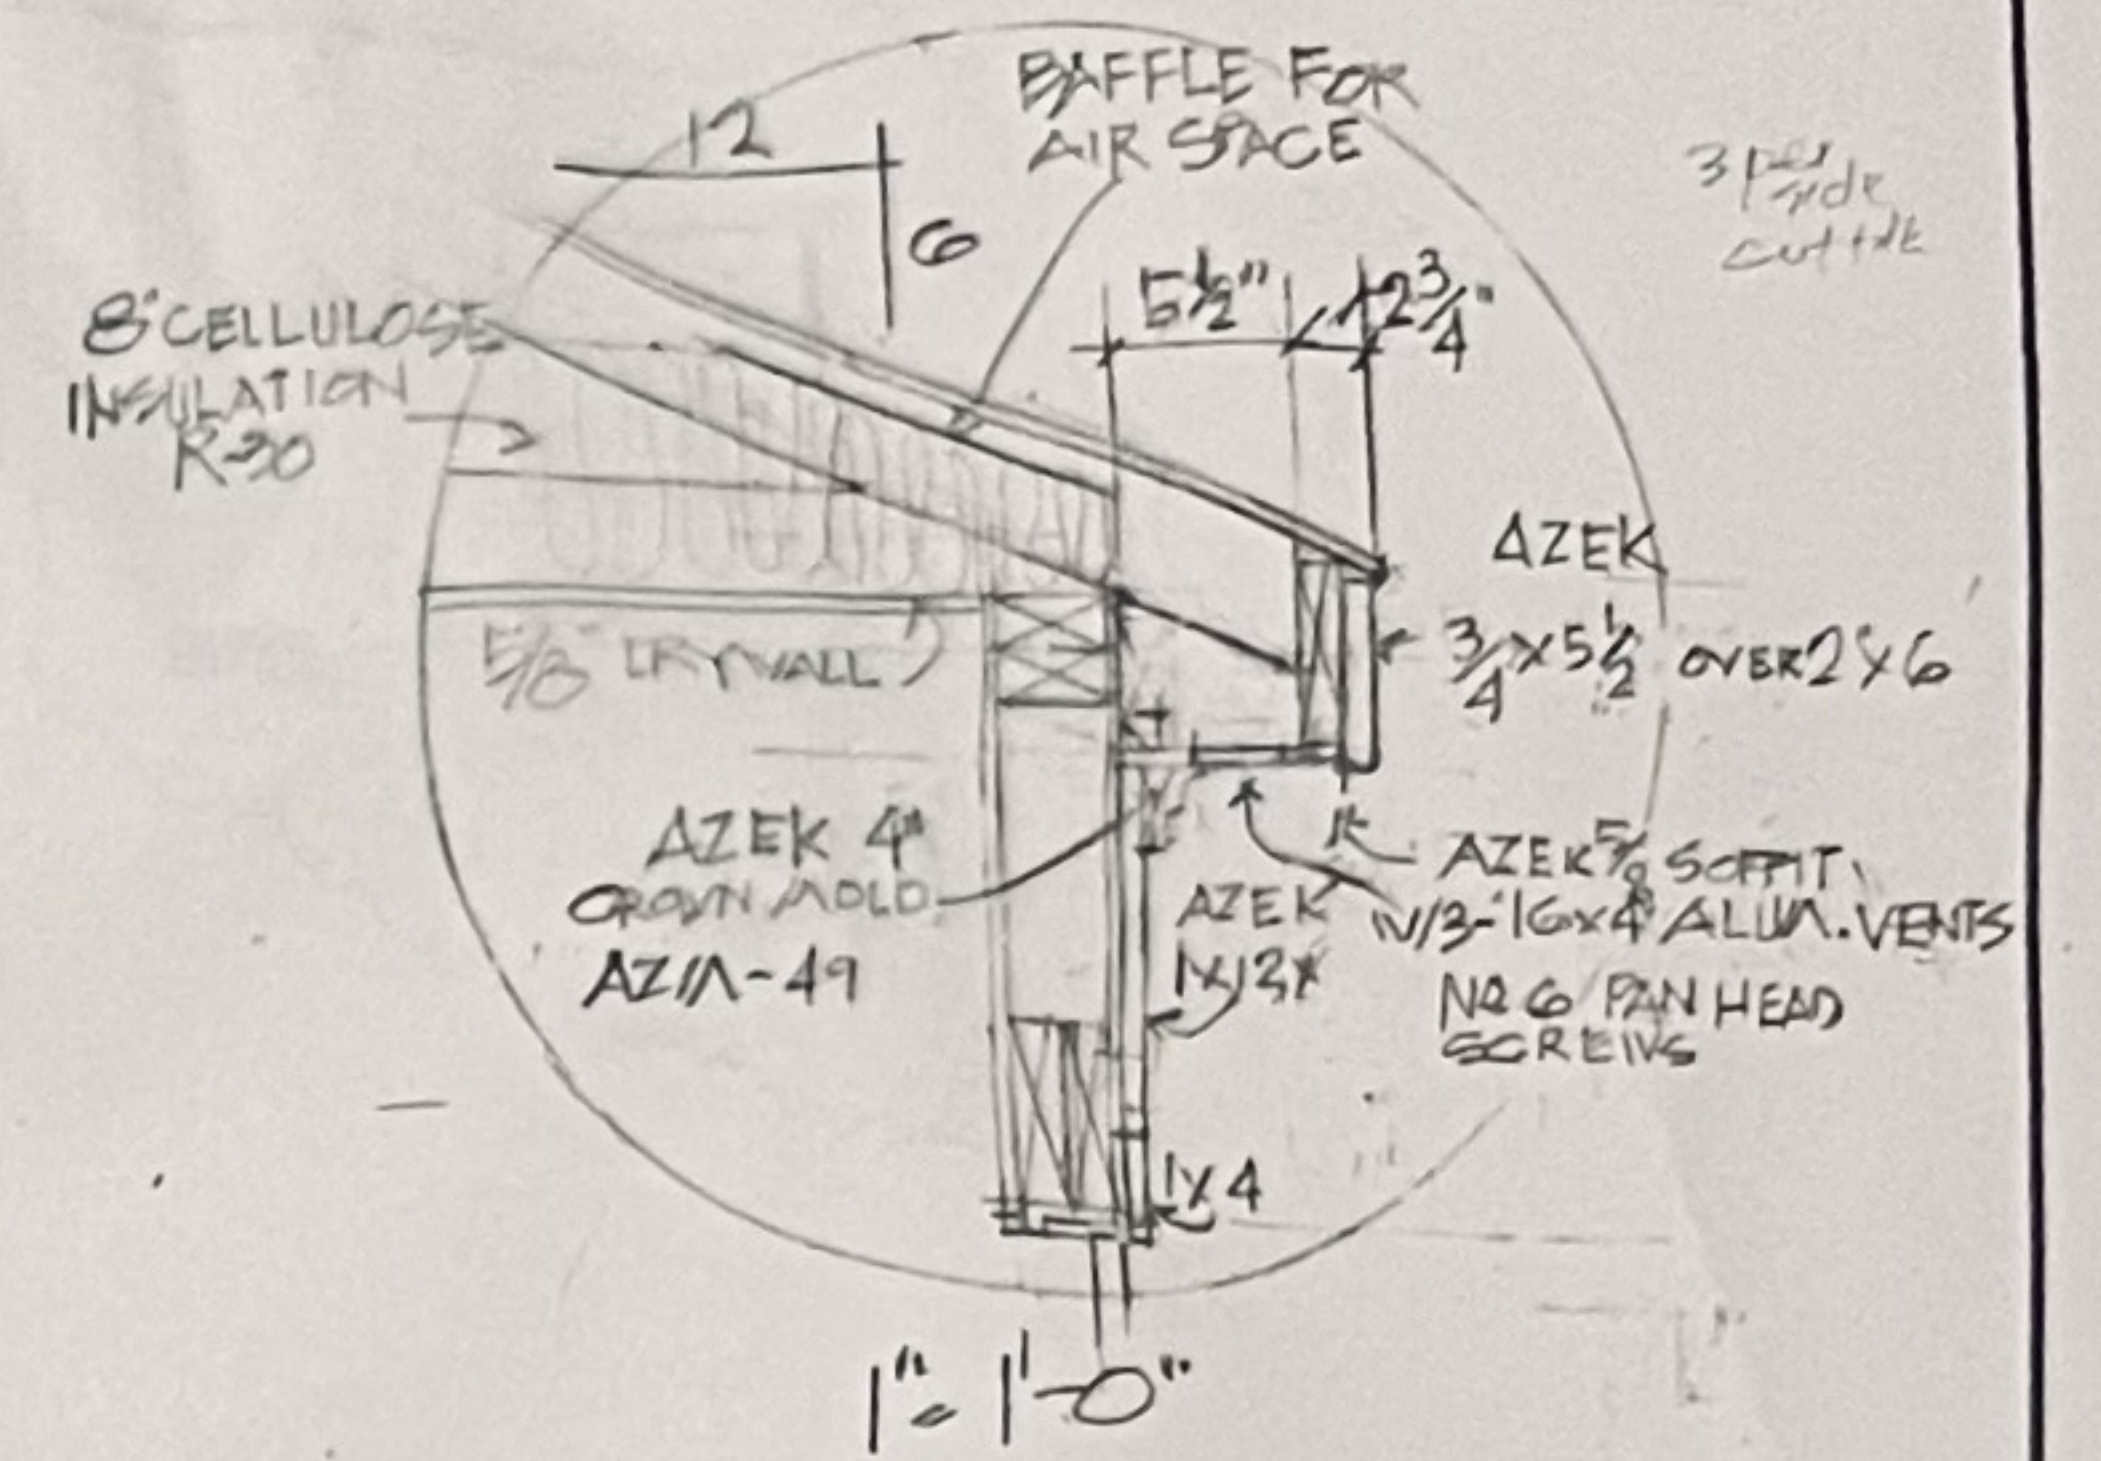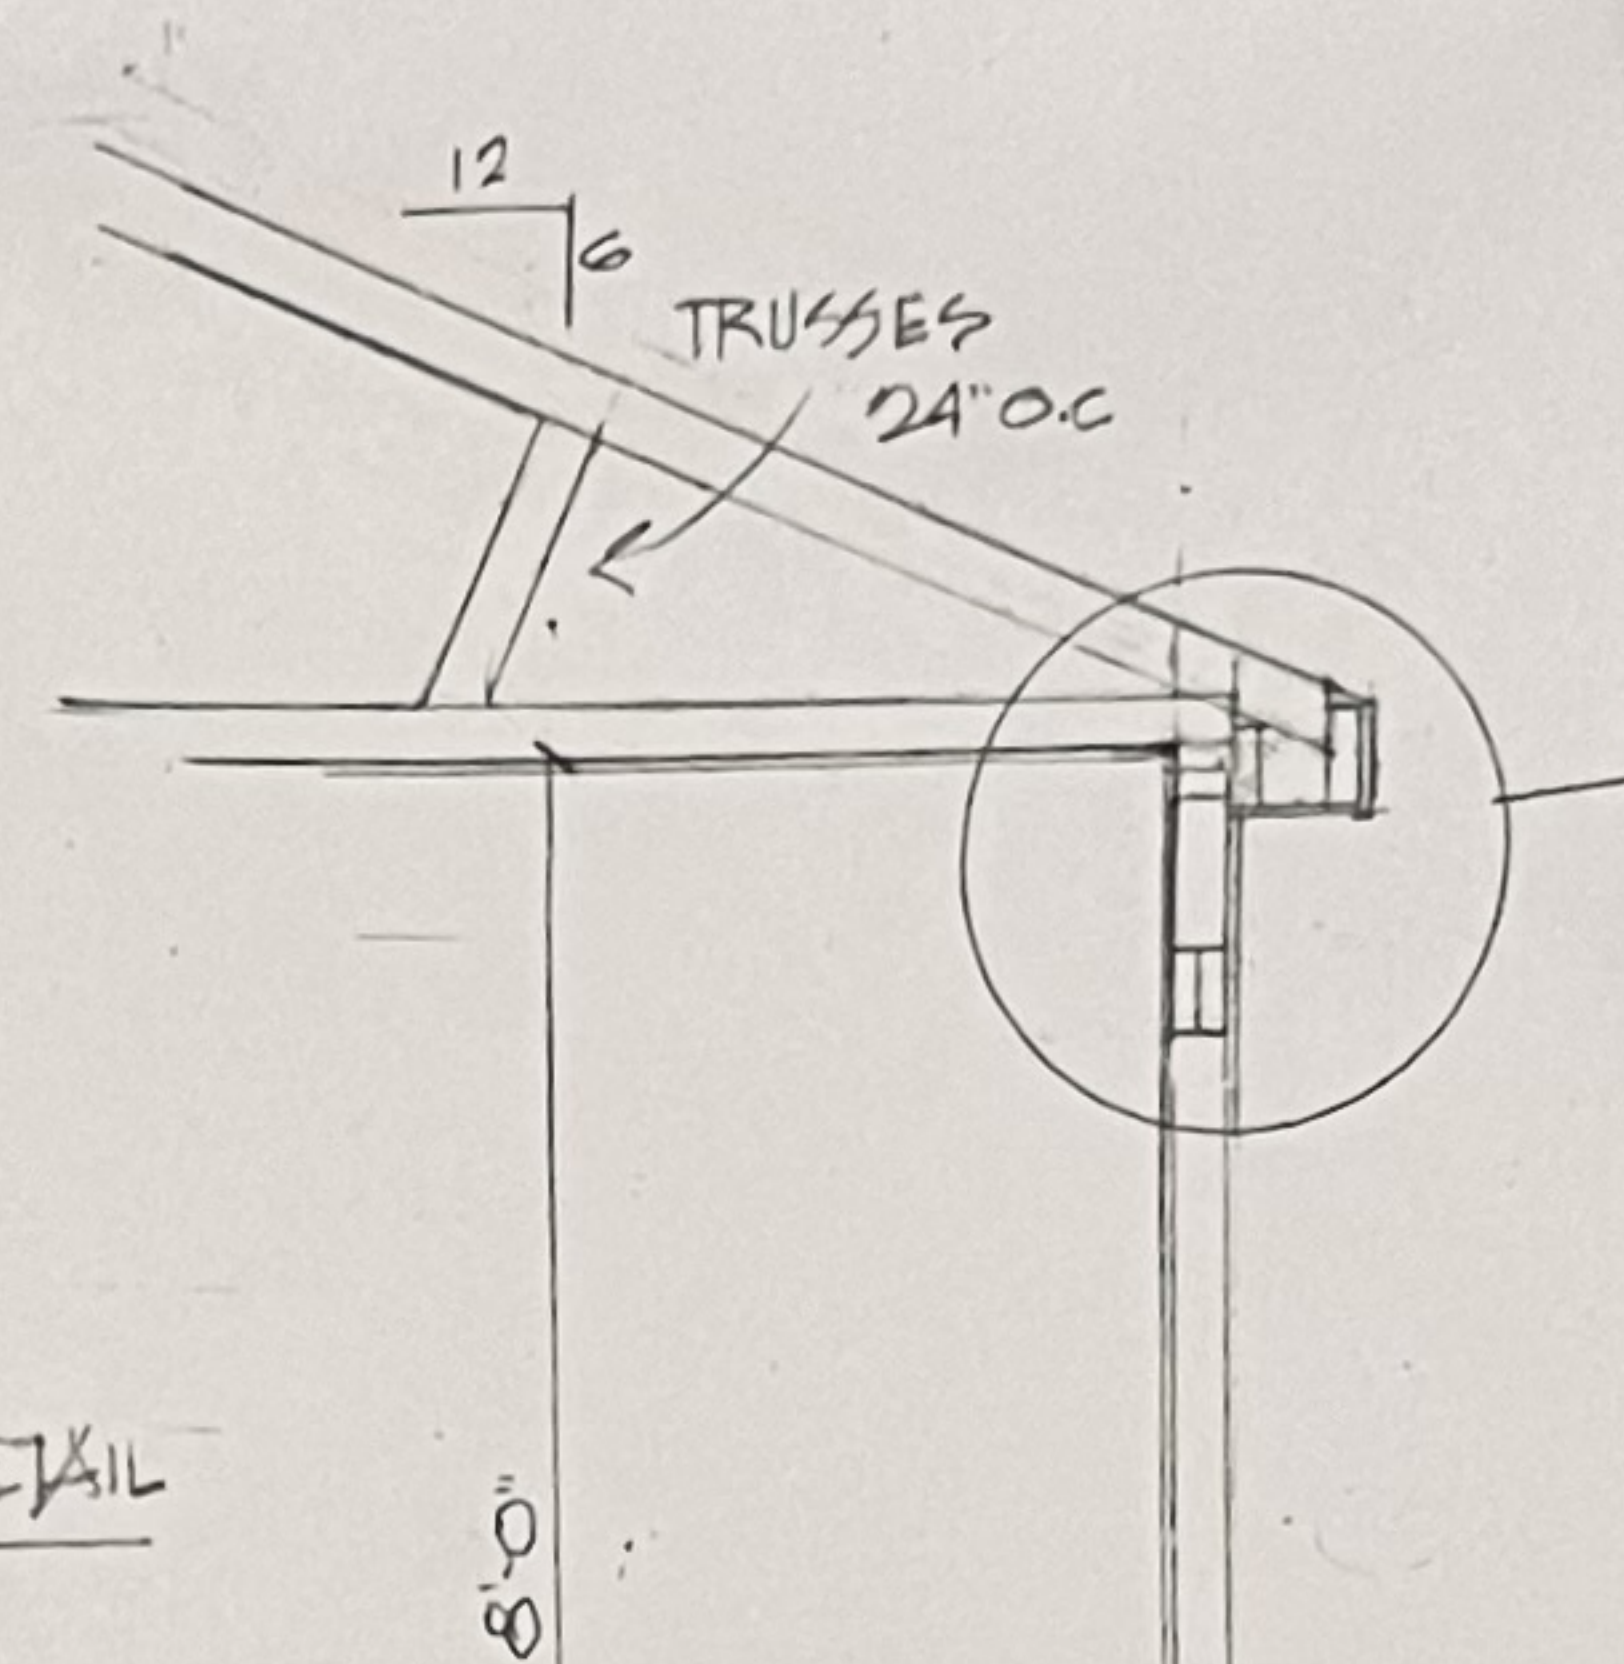

SCALE:	APPROVED BY:	DRAWN BY
DATE:		REVISED
		DRAWING NUMBER 4