


TOPOGRAPHIC SURVEY AND IMPROVEMENT PLAN CITY OF HUDSON VILLAGE, SUMMIT COUNTY

NAME OF OWNER DAVID & FAY HANSEN ADDRESS 5986 STOW ROAD
MAILING ADDRESS 5972 STOW ROAD HUDSON, OH. 44124 PHONE 330-650-4671
SUBLOT LAND SUBDIVISION 1.0227 ACRES VOL. 6191 PG. 738
NAME OF BUILDER _____ PHONE _____
ADDRESS _____
PROJECTED COST _____

NORTH

SCALE: 1" = 20'

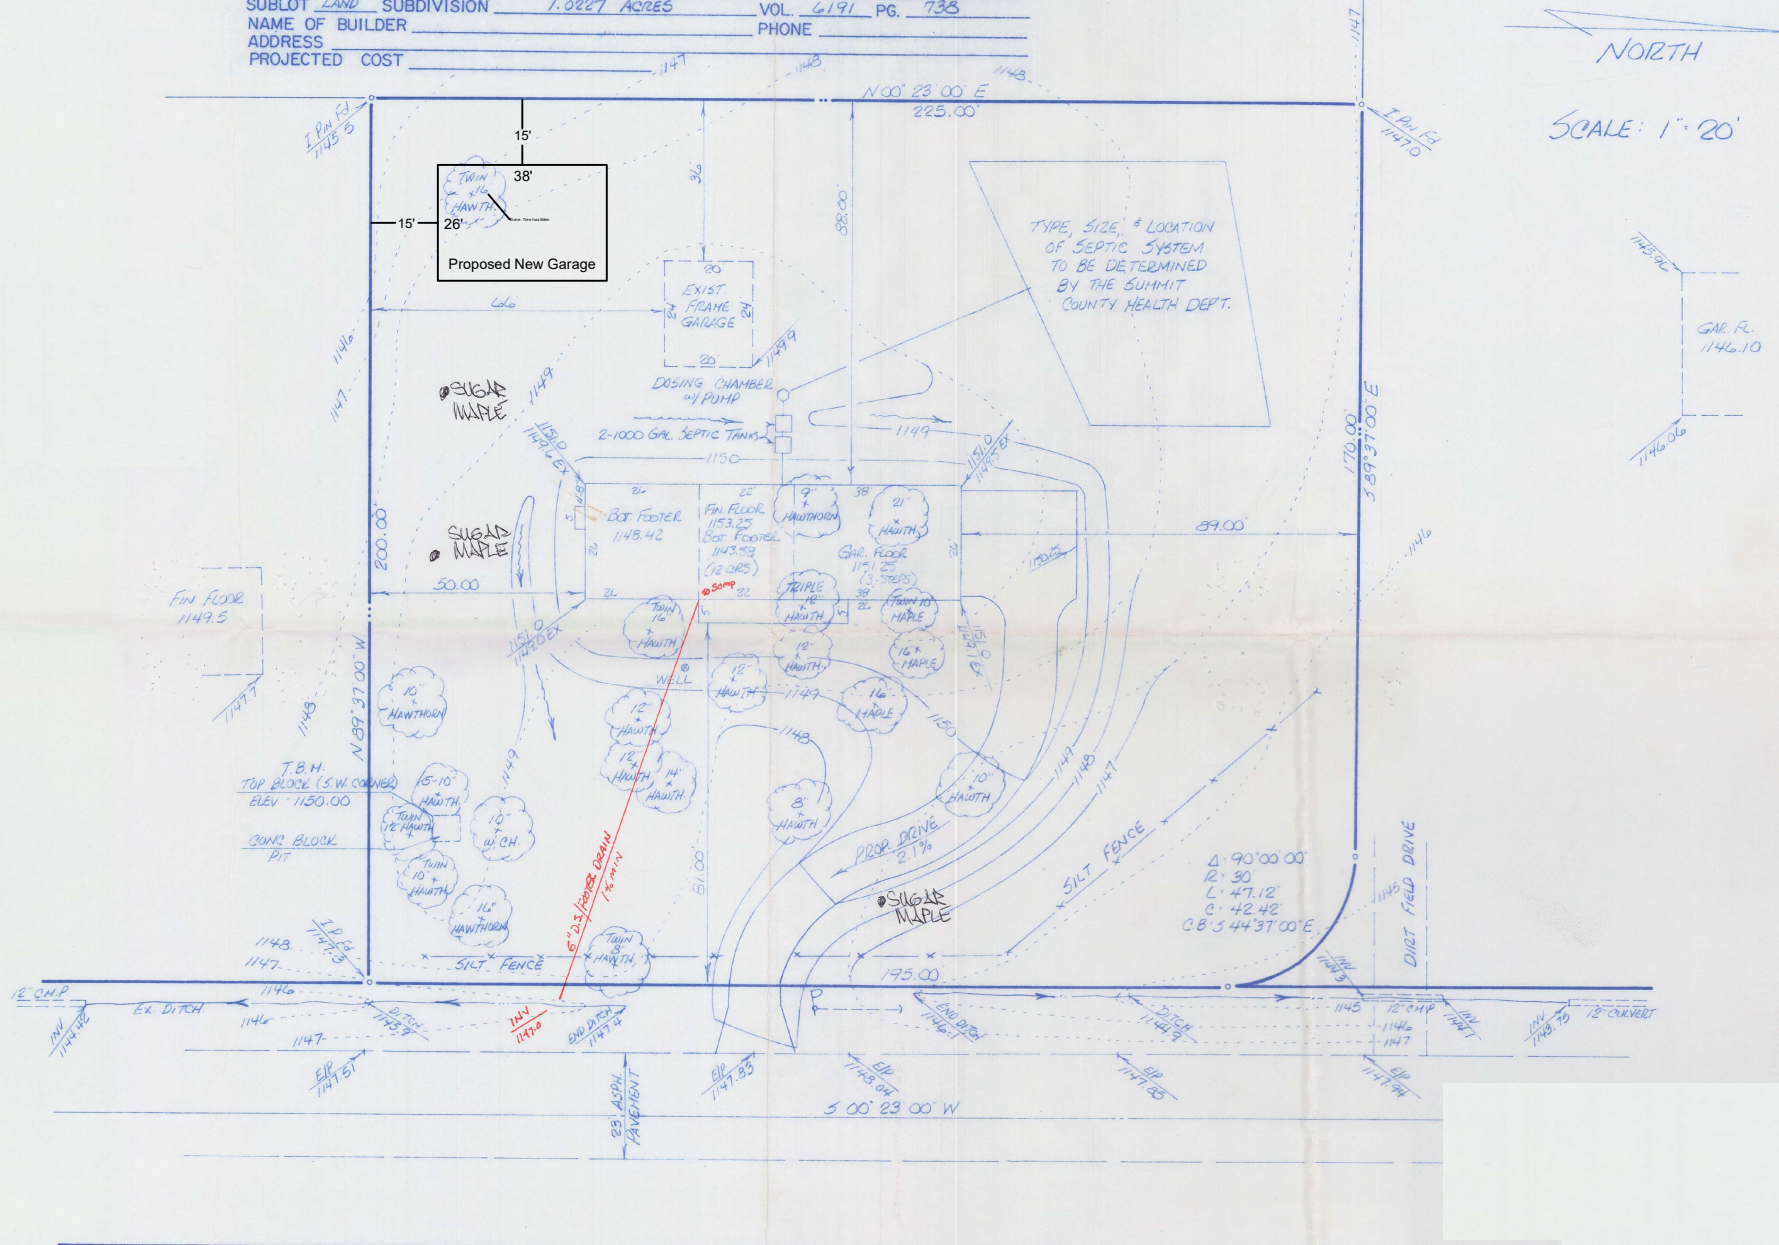

STOW ROAD 60'


4/12/00 AMBA mtg
due 4/4/00

Dean M. Culp 3-11-00


DEAN MARLON CULP, REG. SURVEYOR NO. 6811
3323 SPRING VALLEY ROAD
ARROW, OHIO 44339
(330) 659-4044

HANSEN PROPERTY
5986 STOW ROAD - HUDSON, OHIO




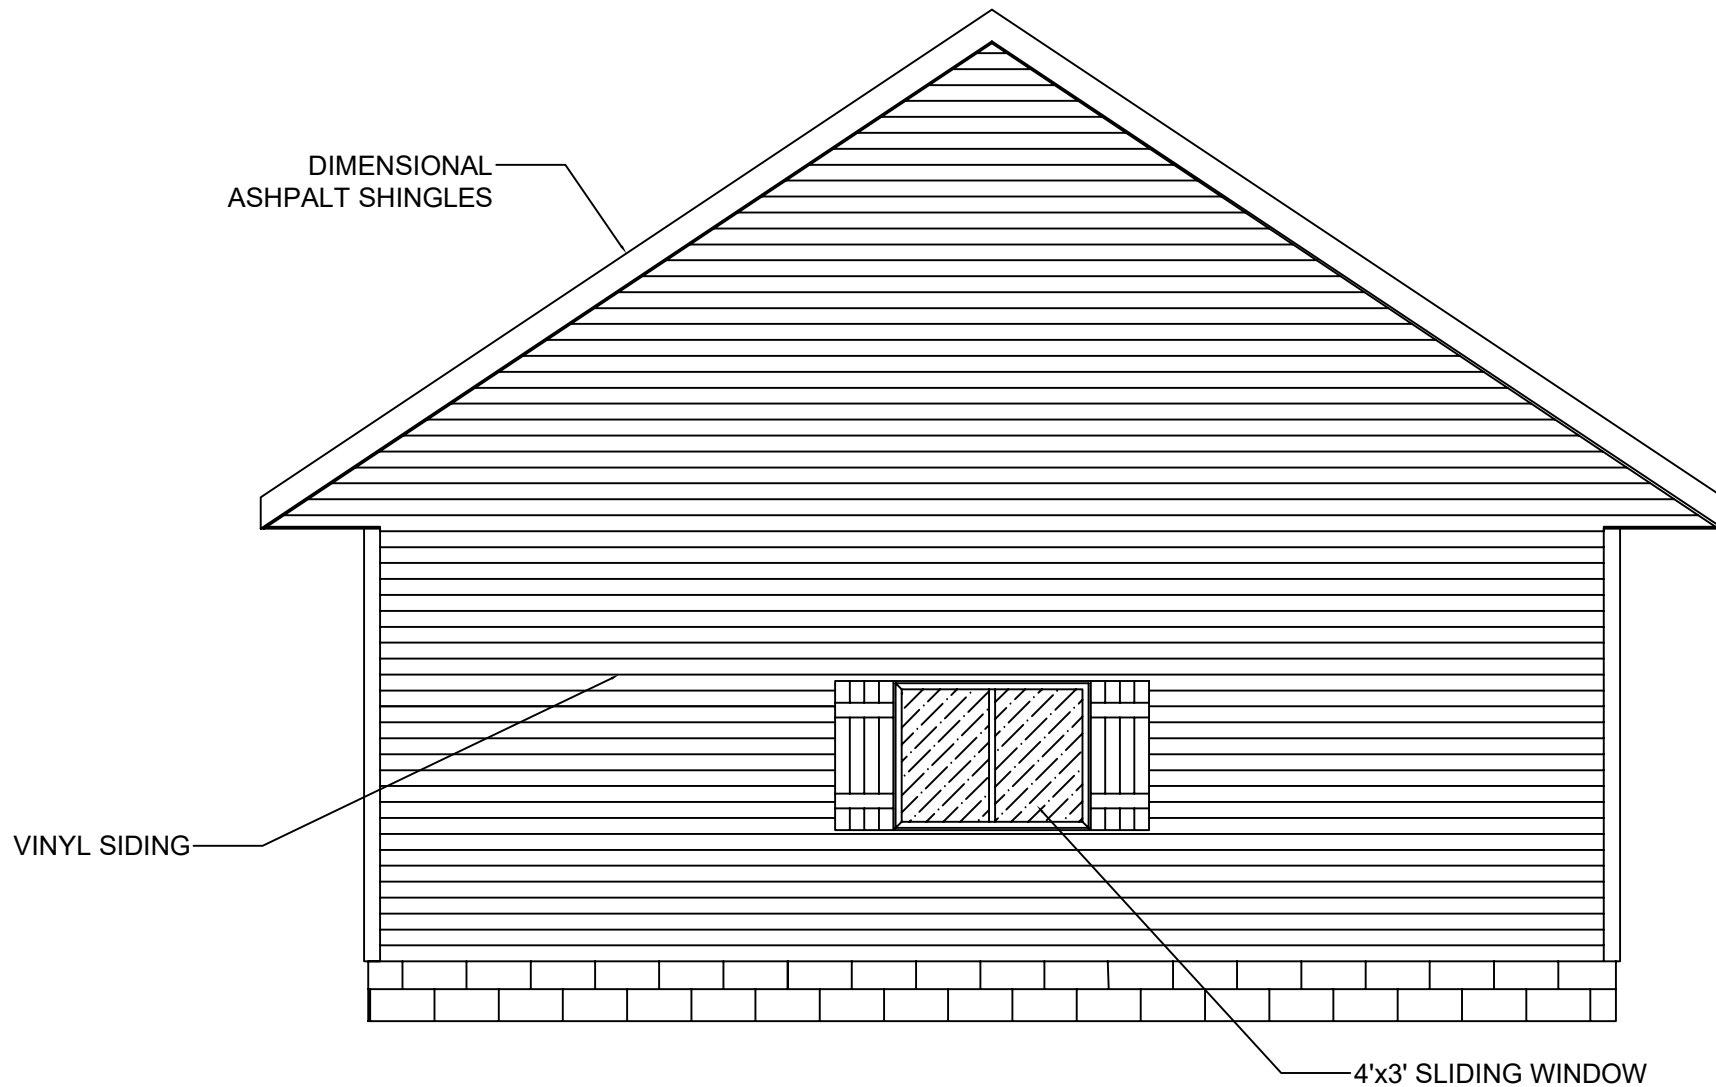

LEFT SIDE ELEVATION
REVISED (5/2/2025)
SCALE $\frac{1}{4}"=1'-0"$

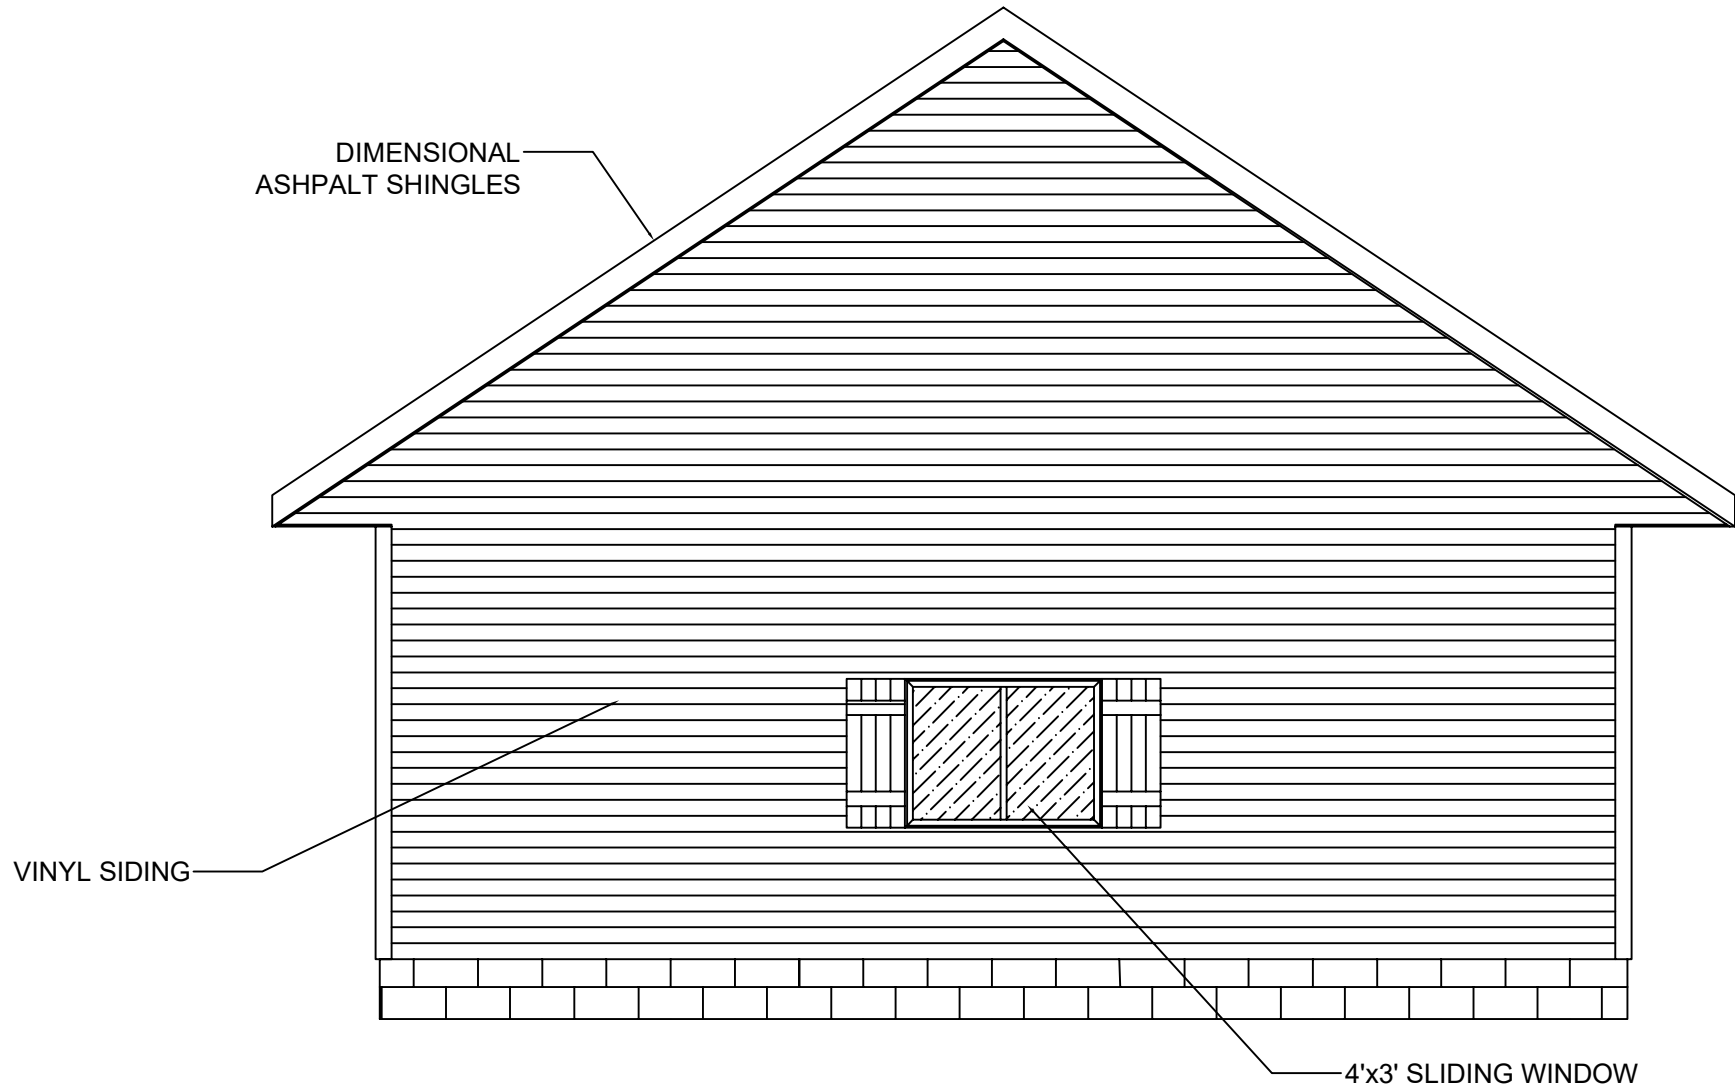


RIGHT SIDE ELEVATION
SCALE $\frac{1}{4}"=1'-0"$

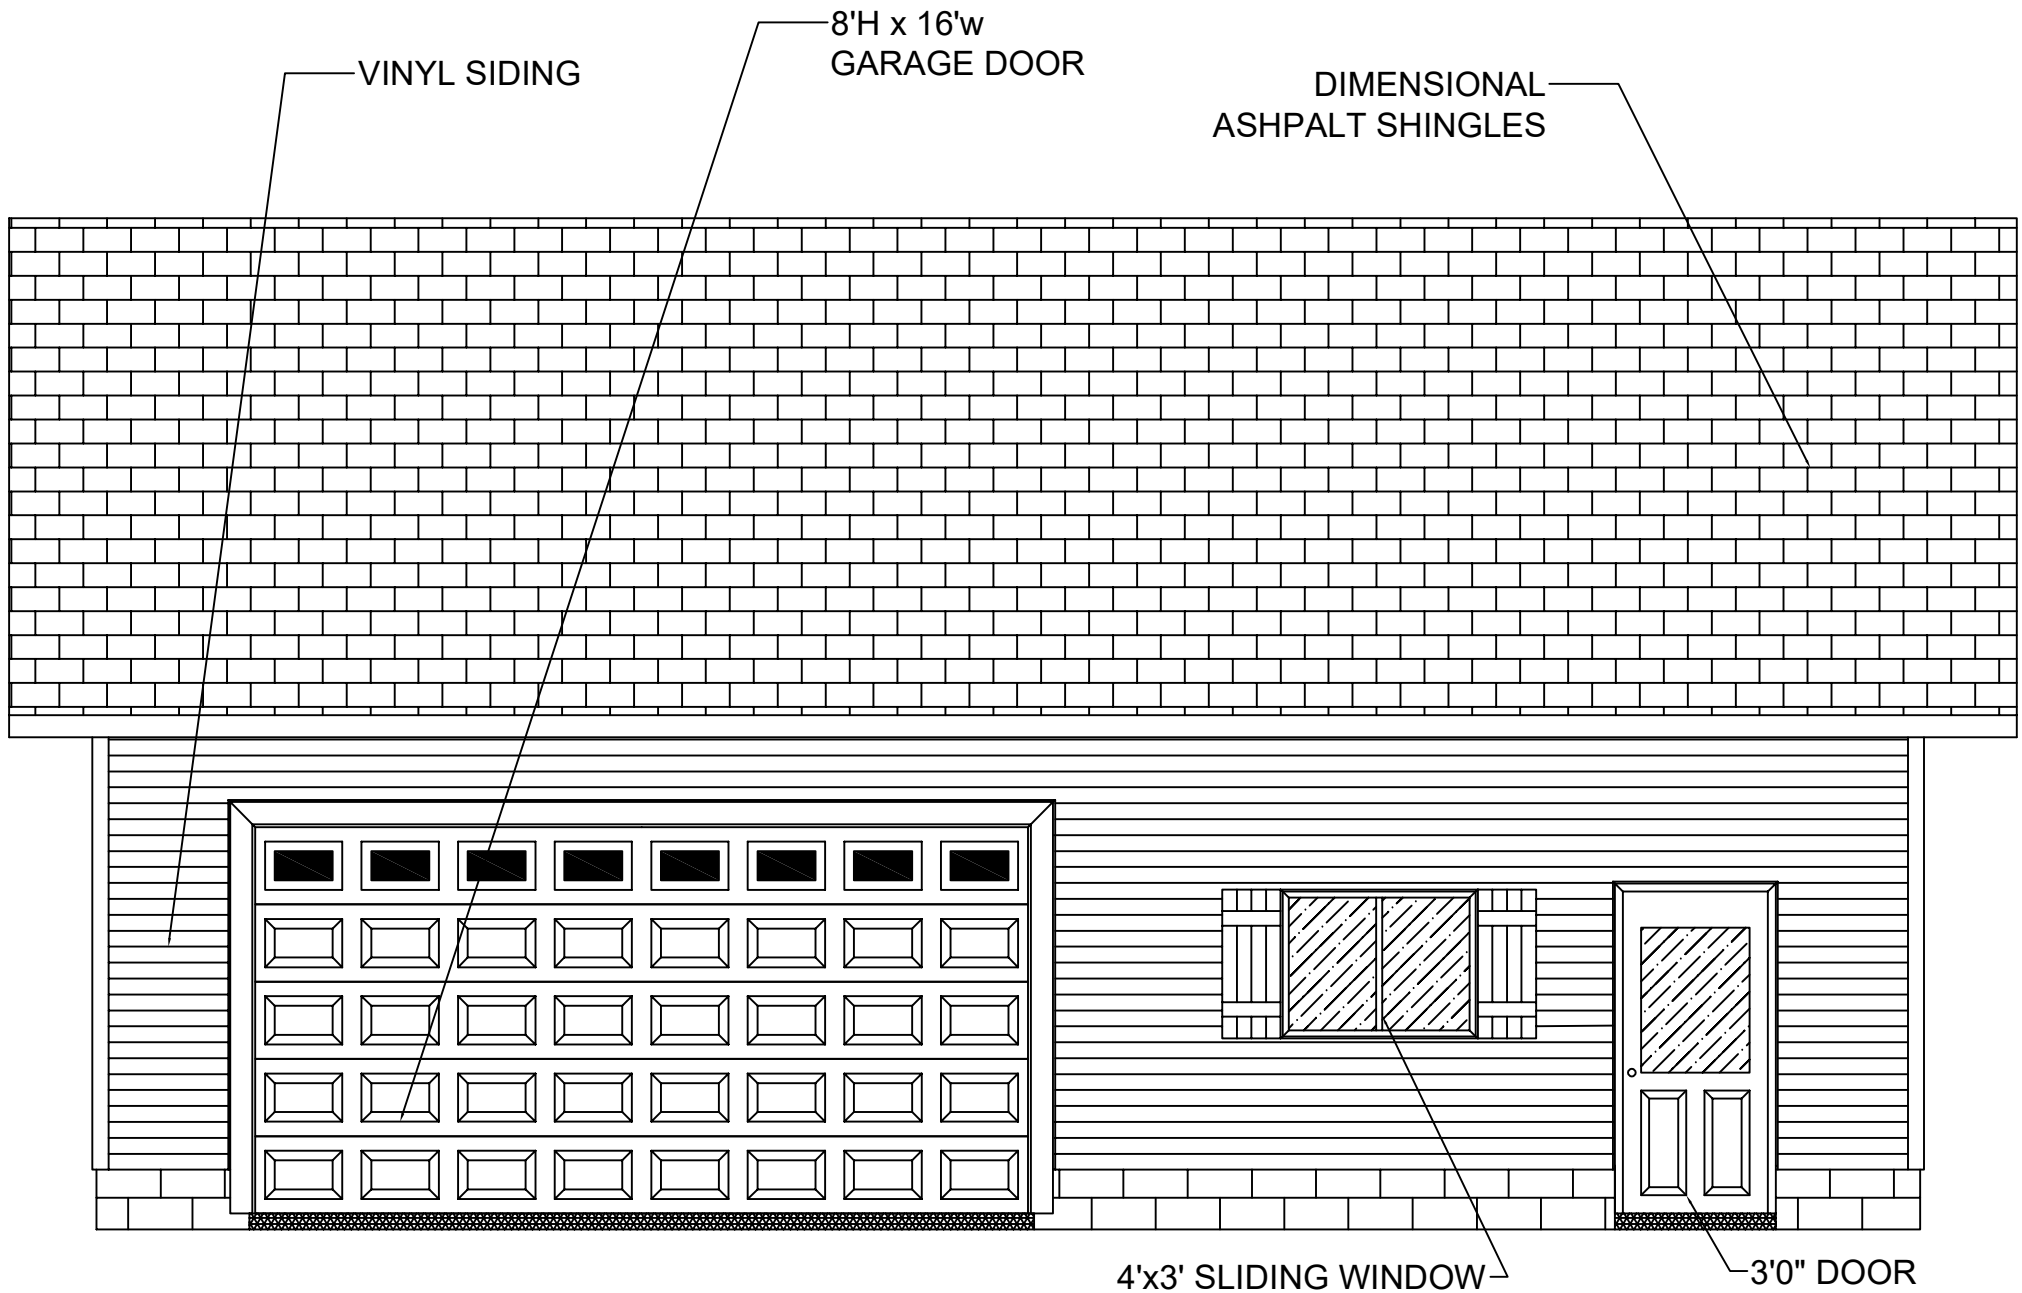


FRONT ELEVATION

SCALE $\frac{1}{4}$ "=1'

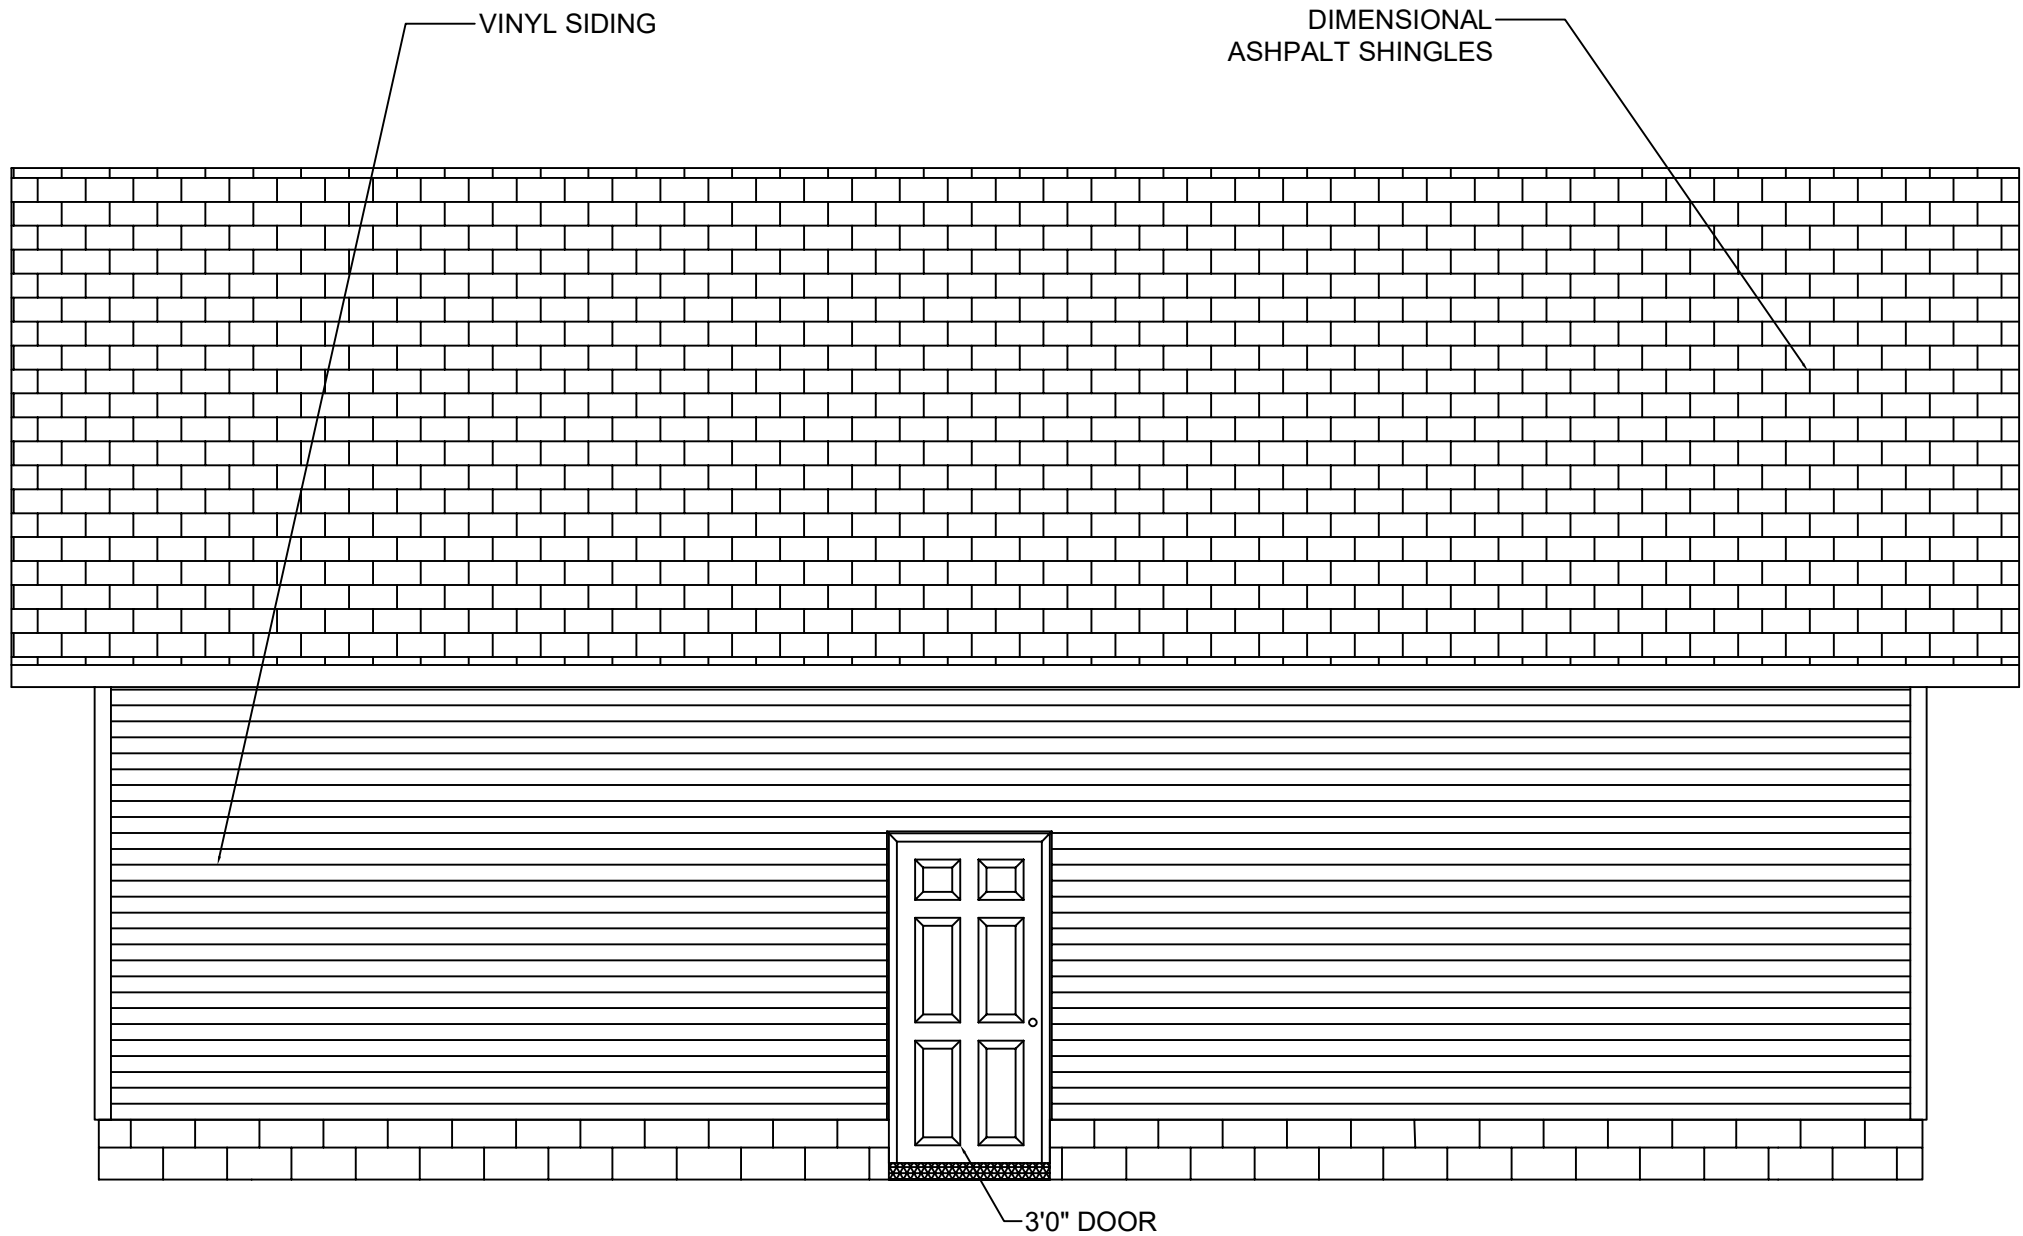

REAR ELEVATION

SCALE $\frac{1}{4}"=1'$

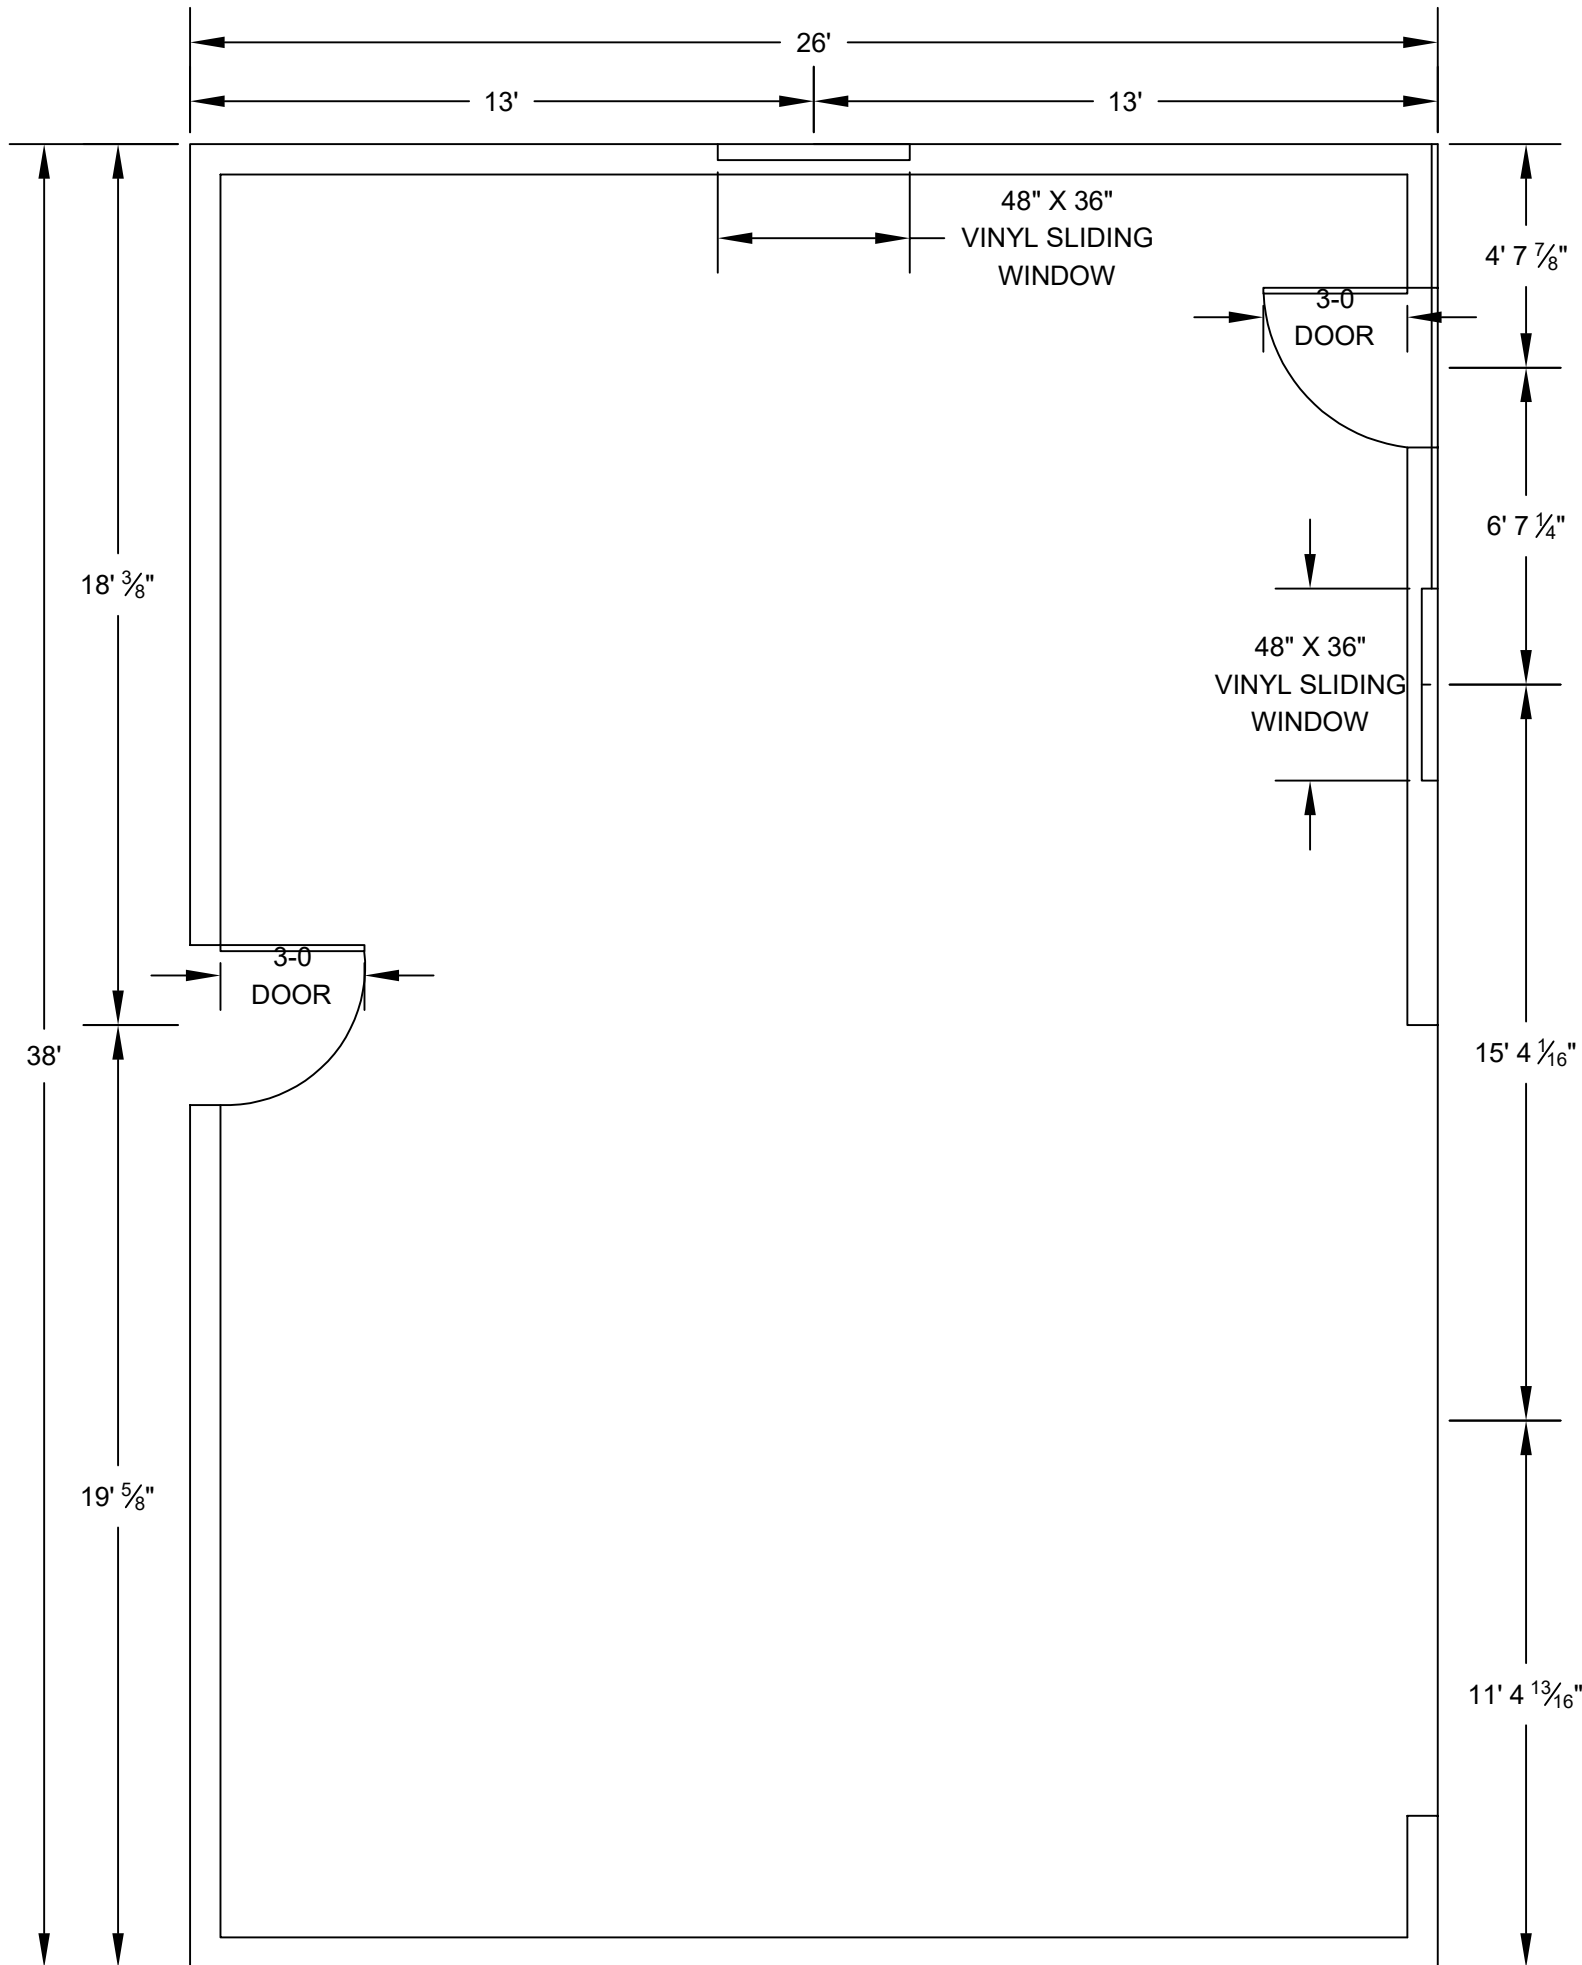

FLOOR PLAN

SCALE $\frac{1}{4}$ "=1'-0"







