




BIRDSEYE VIEW #1



BIRDSEYE VIEW #2

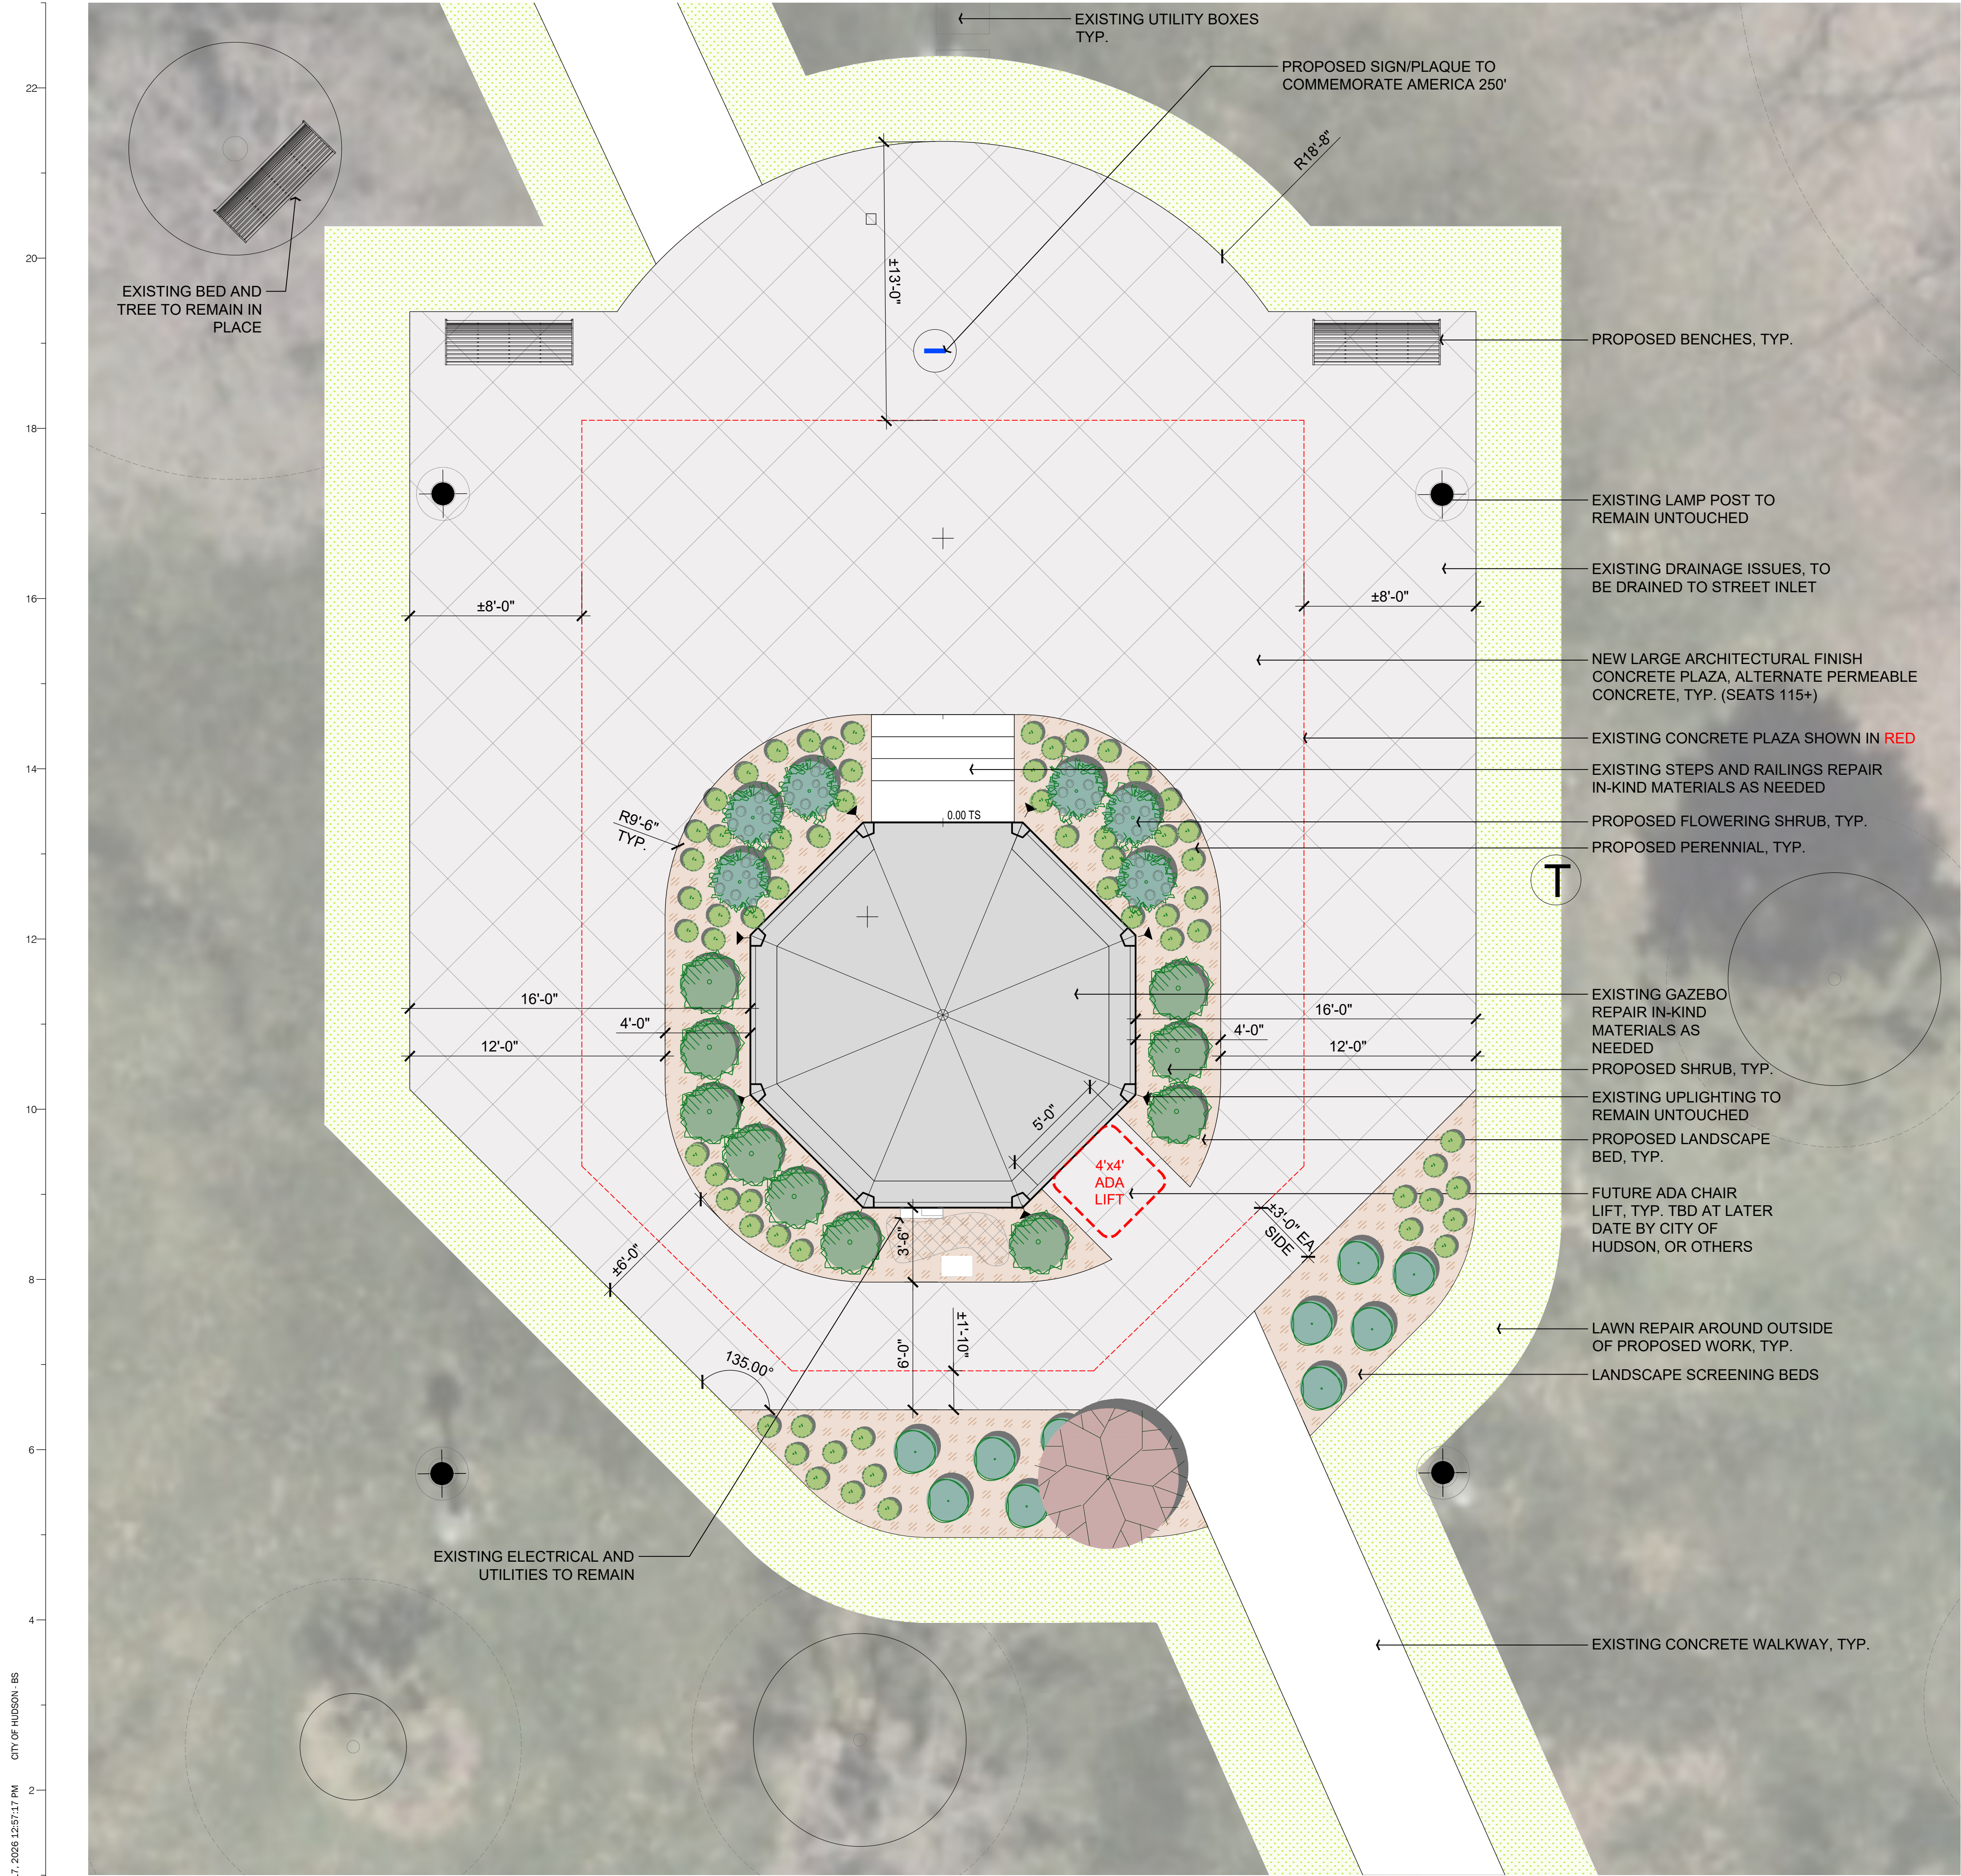

BIRDSEYE VIEW #3

GENERAL NOTES - OPTION I CHARACTERISTICS

DESIGN INTENT

- IMPROVED LOWER PLAZA

PLAZA

- EXISTING CONCRETE WALKWAY TO BE REMOVED & REPLACED WITH MID-SIZED TERRACE
 - FITS +/- 115 SEATS
- INTRODUCE PREMIUM MATERIALS
 - ARCHITECTURAL FINISHED CONCRETE
- INTRODUCE SOME FURNISHINGS INTO SPACE
- EXISTING AREA: ±870 SF
- PROPOSED AREA: ±1,940 SF

ACCESS TO GAZEBO

- EXISTING CONDITIONS TO REMAIN

GAZEBO & CONTEXT

- LIGHTING TO REMAIN
- INTERIOR RAILINGS AND BENCHES TO REMAIN
- EXISTING UTILITIES TO REMAIN UNDISTURBED
- NEW LANDSCAPE BED TO BE CREATED & NEW PLANTINGS INSTALLED

HUDSON GAZEBO

Landscape Improvements

11 Main Street
Hudson, Ohio 44236

kgk Landscape
Architecture &
Construction

1936 Georgetown Rd.
Hudson, OH 44236
kgkandco.com

t. 330.650.4337
e. info@kgkandco.com

In association with


Client:

Jena Staski, MPA
Community Relations Manager
1140 Terex Road
Hudson, Ohio 44236
c. 330.655.1522
E. Jstaski@hudson.oh.us

COPYRIGHT © 2026

KGK AND COMPANY

seal/signature:

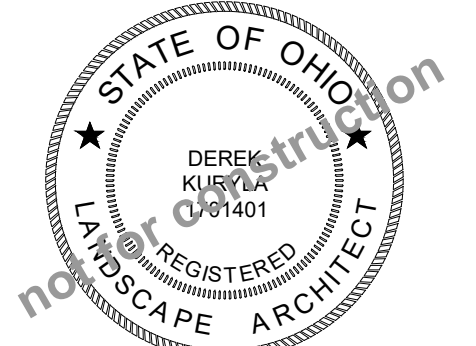

This drawing and the design concepts represented on instruments of service, are the sole property of KGK and Company, and may not be used, reproduced, or copied, in whole or part, for any purpose without prior written authorization of KGK and Company.

REVISIONS: DATE DESCRIPTION

1. 2. 3.

key plan:

Original drawing is 24" x 36". Do not scale contents of this drawing.

Issue date: February 17th, 2026

Phase: Design Development Phase

Issued for: Design Review

Project number: HUD 110 25

Sheet title:

SITE PLAN - OPTION I

Sheet number:

L-110