

WANG INNOVATION CENTER ADDITION
WESTERN RESERVE ACADEMY
130 N. OVIATT STREET
CITY OF HUDSON, SUMMIT COUNTY, OHIO 44236

Client:

Revisions:

02/13/26



Project Manager:
JEA

Date
02/05/2026


Scale
1" = 10'

Drawing No.

L-1

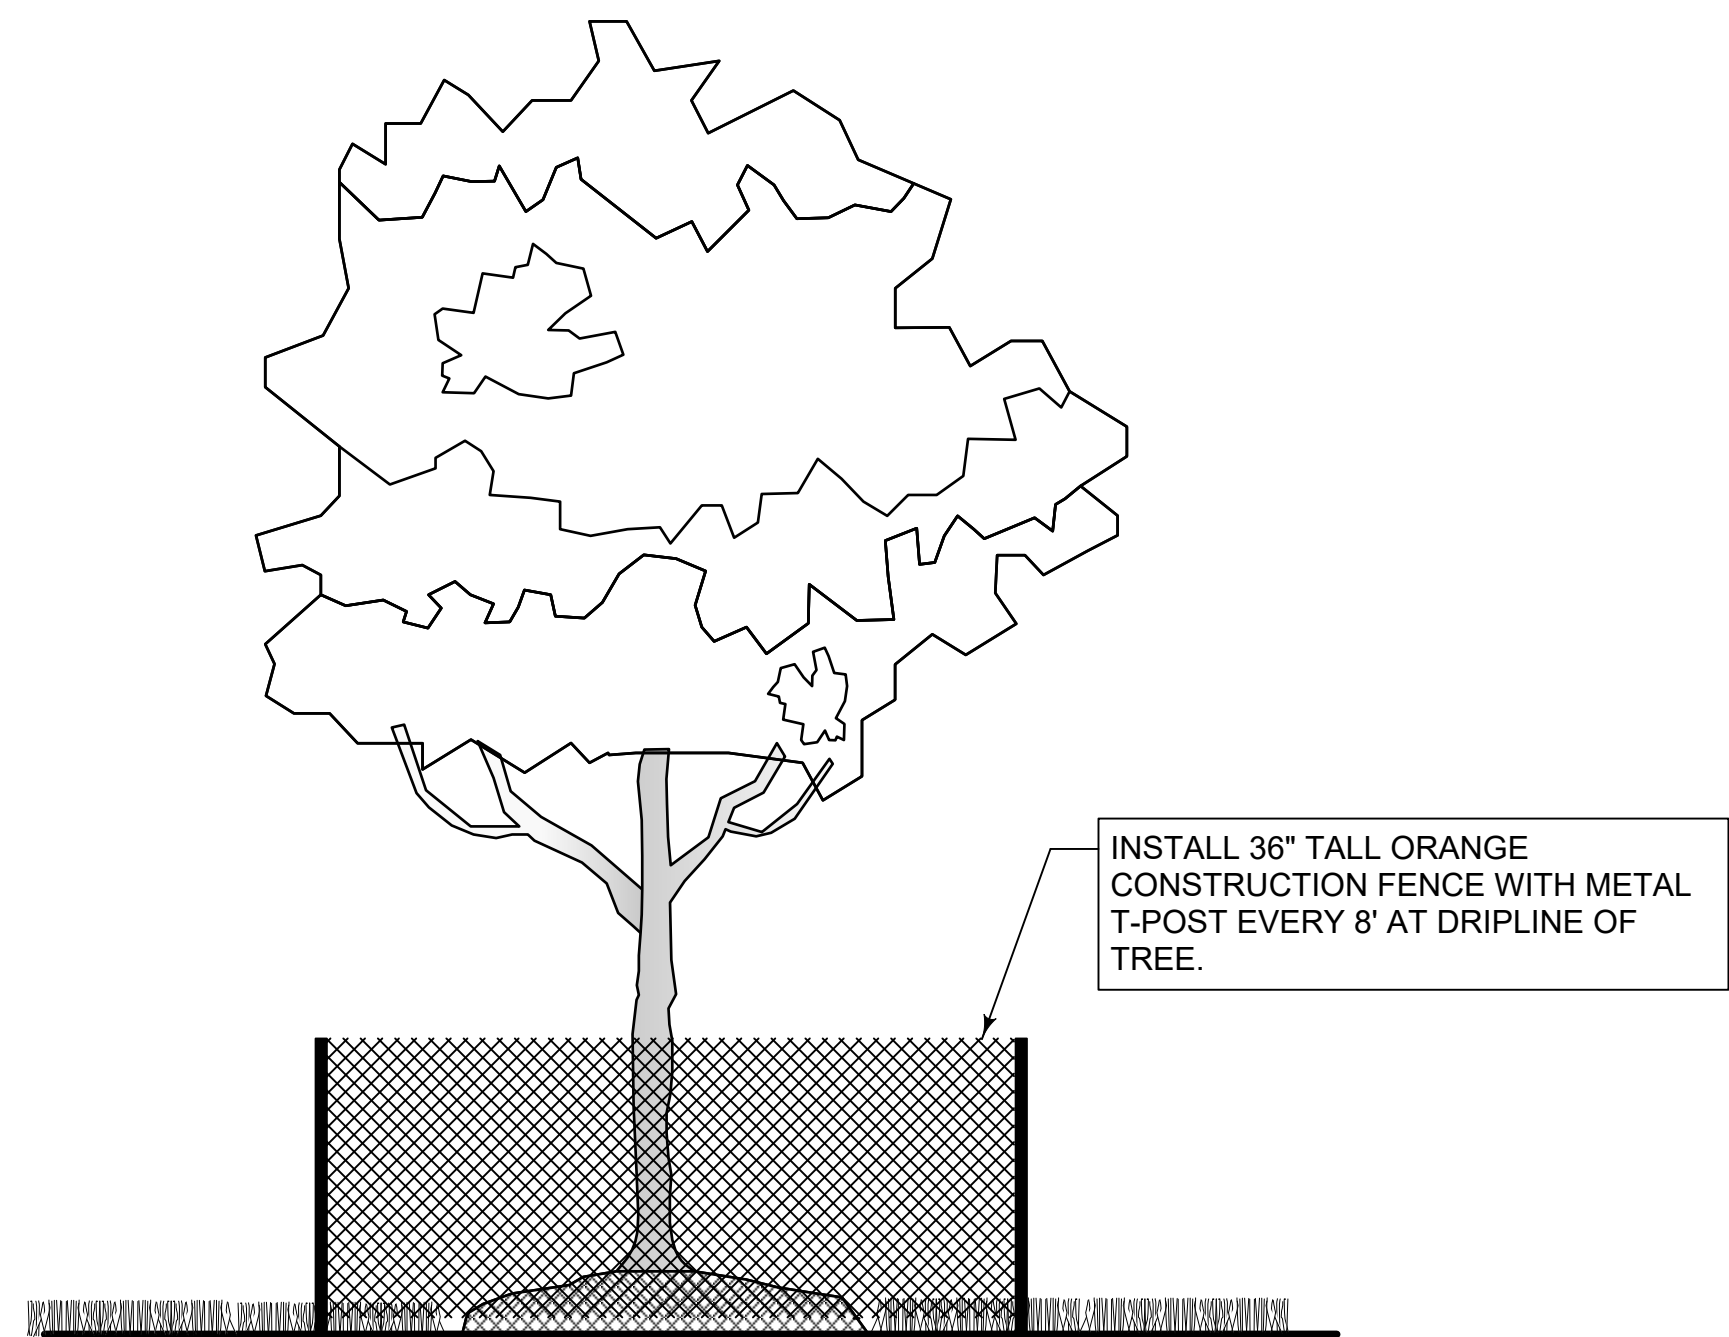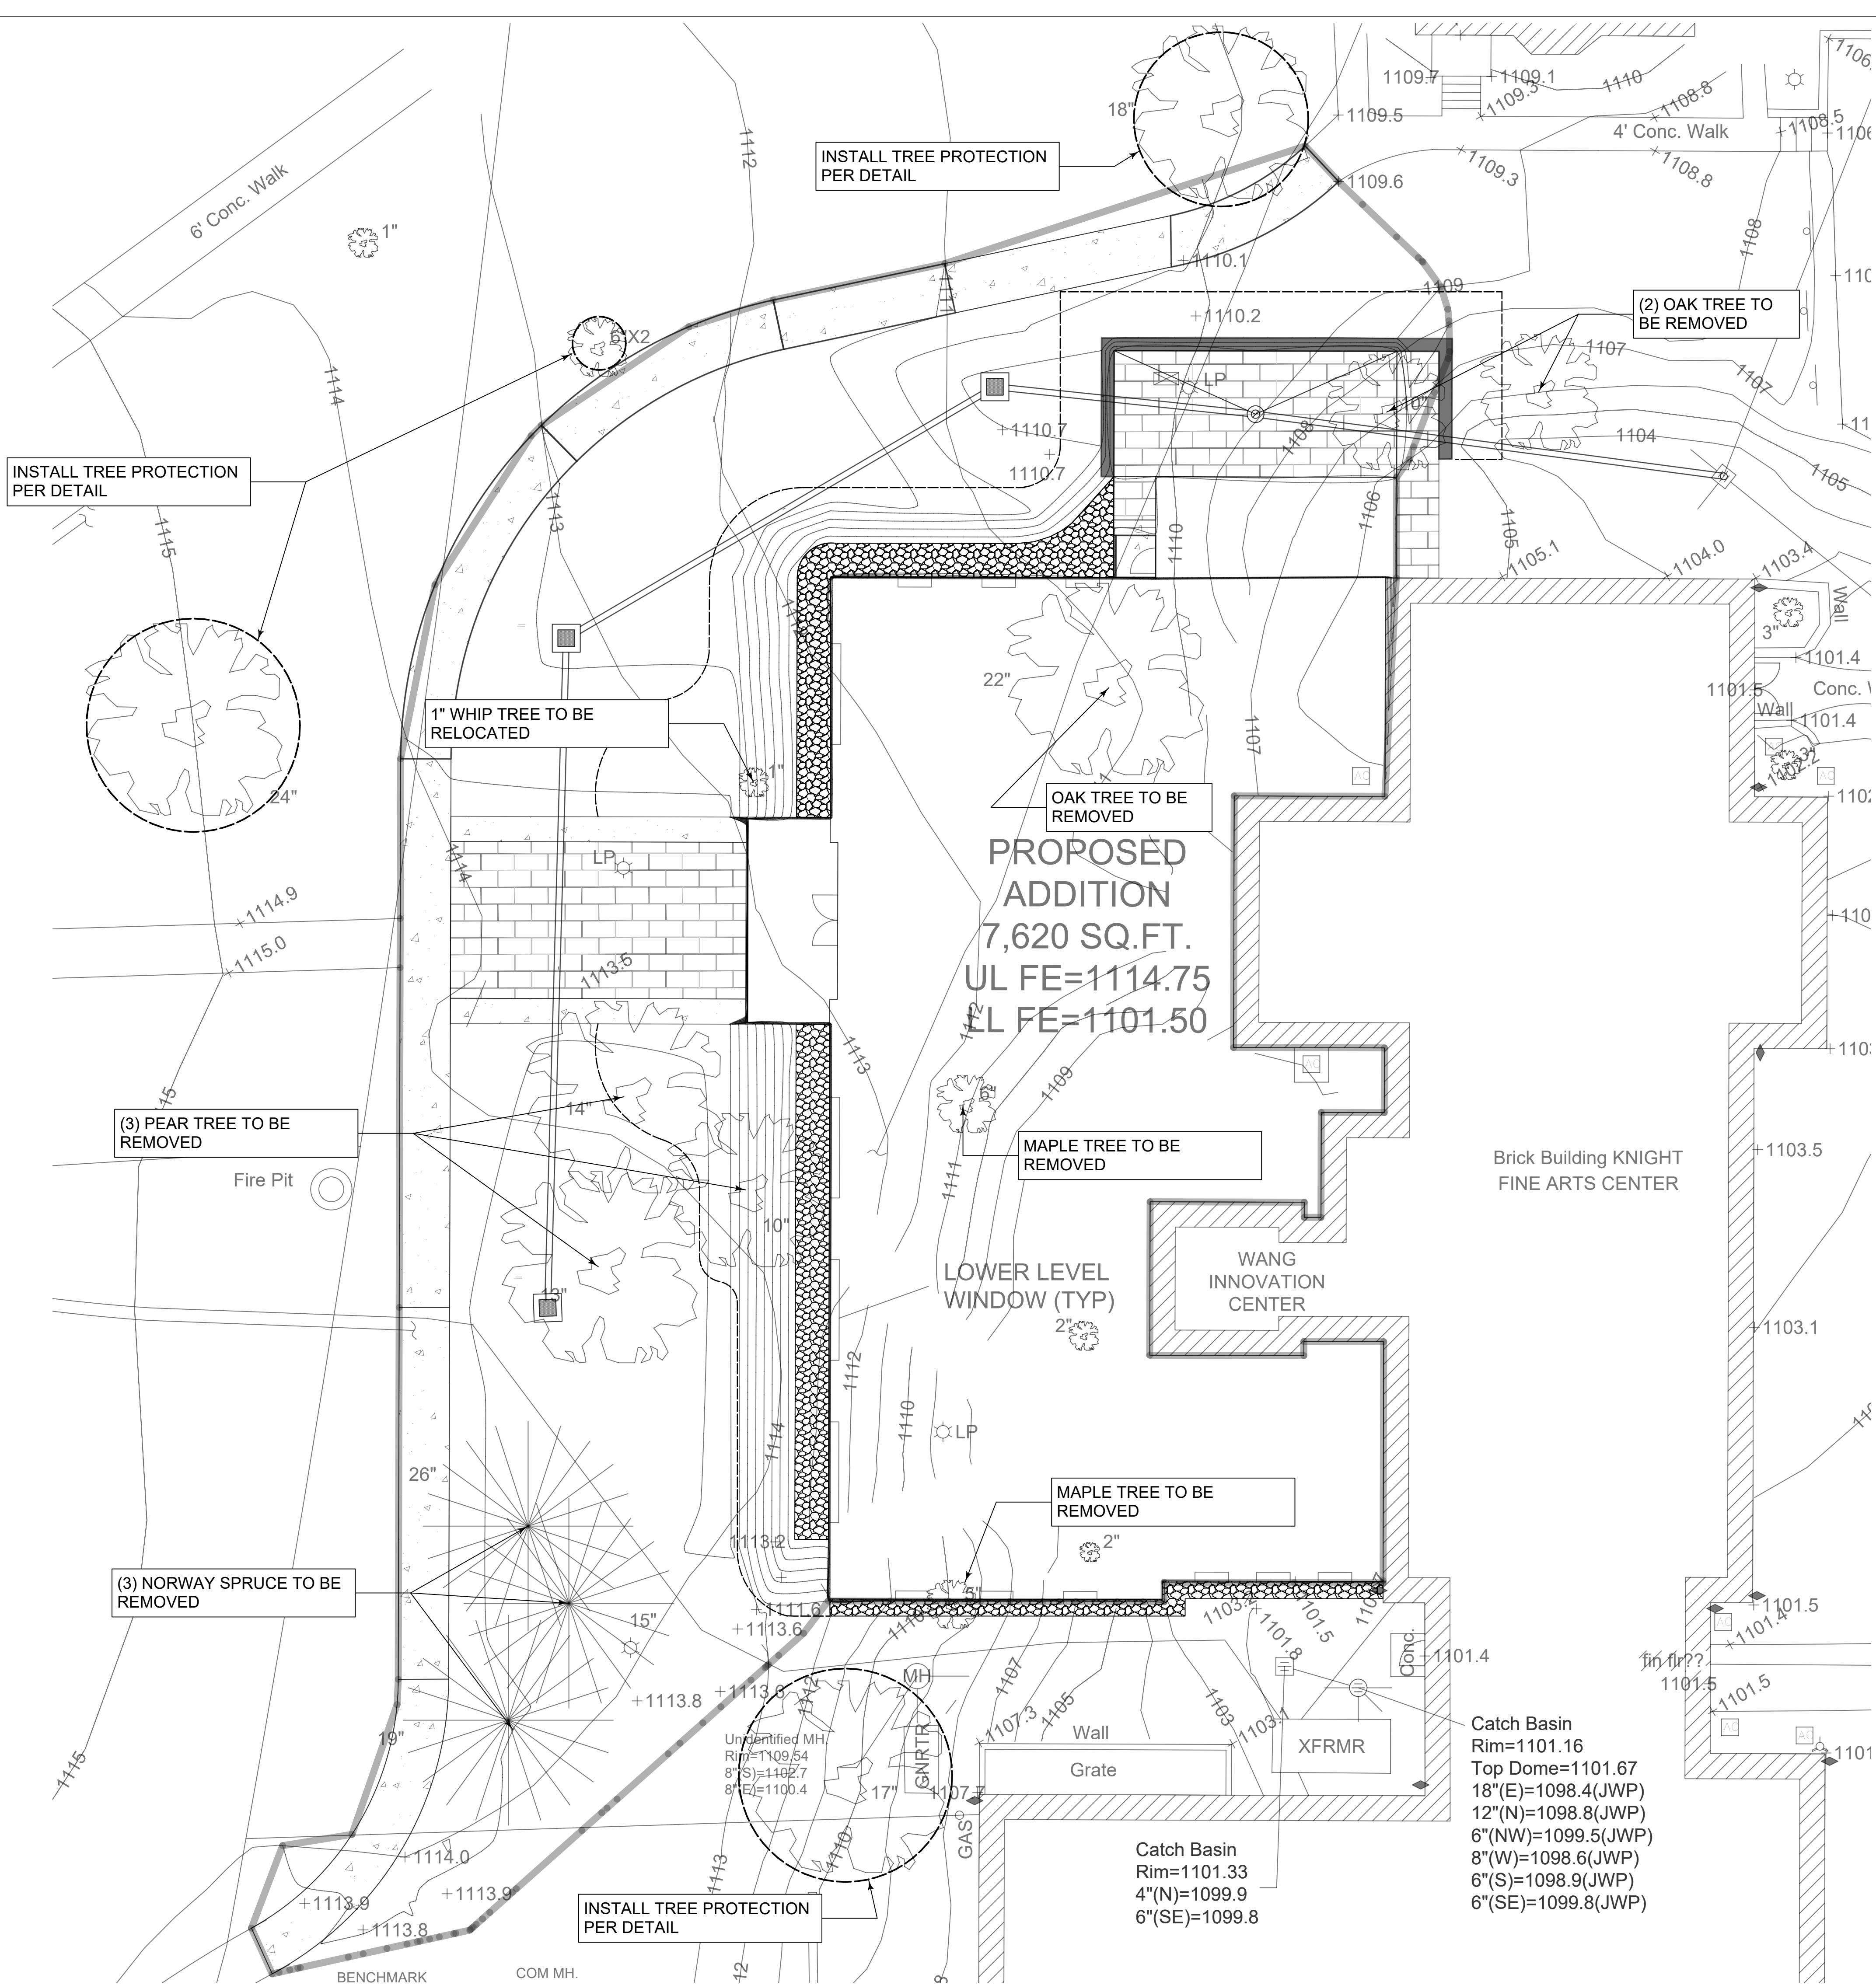


1 TREE PROTECTION

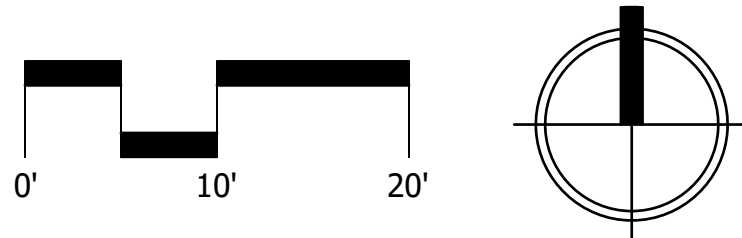


5. SLOPE EXCEEDING 3:1 SHALL HAVE EROSION CONTROL NETTING INSTALLED. EXCELSIOR NETTING OR EQUAL

1. ALL PLANT MATERIAL SHALL CONFORM THE THE CURRENT ISSUE OF THE AMERICAN STANDARD FOR NURSERY STOCK PUBLISHED BY THE AMERICAN NURSERYMAN ASSOCIATION.
2. ALL PLANT MATERIAL SHALL BE MULCHED AS PART OF THE INSTALLATION. MULCH SHALL BE A PREMIUM DOUBLE SHREDDED HARDWOOD FREE OF TRASH, DEBRIS AND STICKS. MULCH SHALL BE INSTALLED AT A (2") MINIMUM DEPTH.
3. ALL PLANT MATERIAL SHALL BE PRUNED OF BROKEN AND DEAD BRANCHES
4. ALL PLANT MATERIAL SHALL BE WARRANTIED FOR A PERIOD OF ONE YEAR AFTER PROJECT ACCEPTANCE.

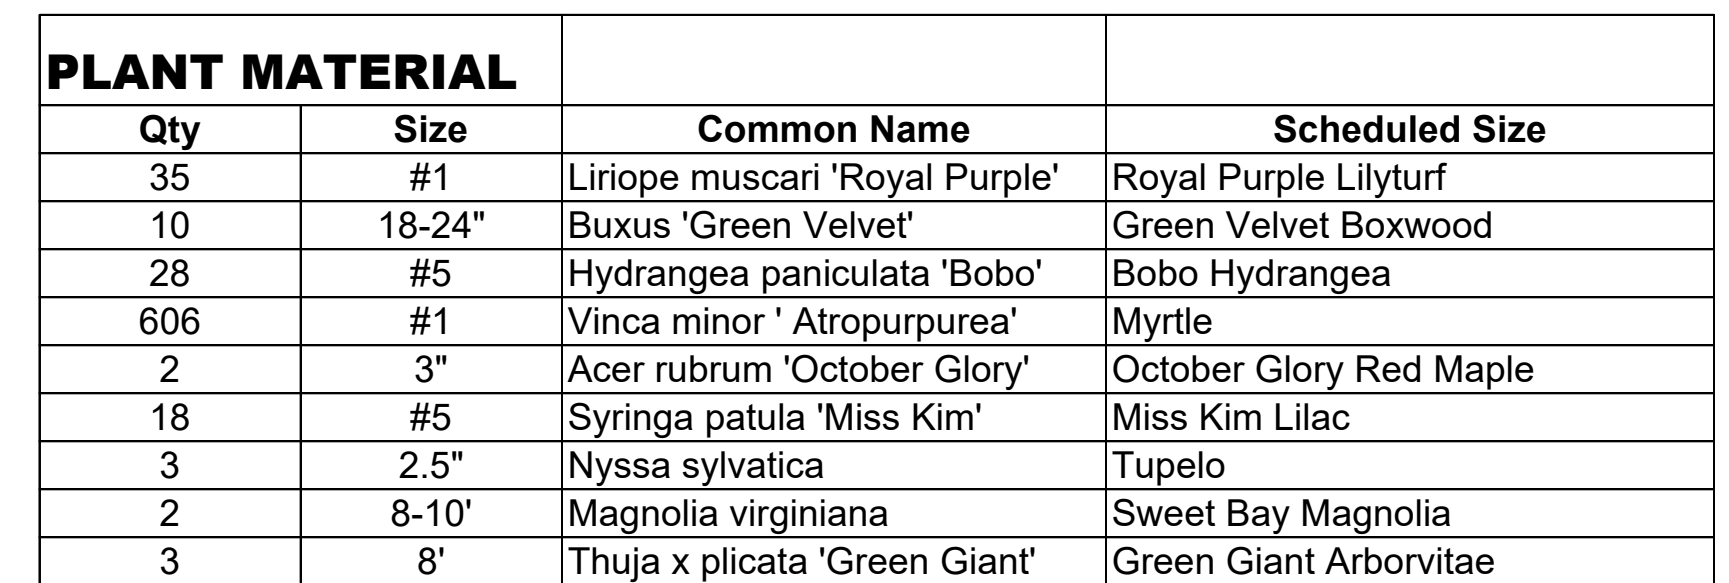

PLANT MATERIAL			
Qty	Size	Common Name	Scheduled Size
35	#1	Liriope muscari 'Royal Purple'	Royal Purple Lilyturf
10	18-24"	Buxus 'Green Velvet'	Green Velvet Boxwood
28	#5	Hydrangea paniculata 'Bobo'	Bobo Hydrangea
606	#1	Vinca minor 'Atropurpurea'	Myrtle
2	3"	Acer rubrum 'October Glory'	October Glory Red Maple
18	#5	Syringa patula 'Miss Kim'	Miss Kim Lilac
3	2.5"	Nyssa sylvatica	Tupelo
2	8-10'	Magnolia virginiana	Sweet Bay Magnolia
3	8'	Thuja x plicata 'Green Giant'	Green Giant Arborvitae

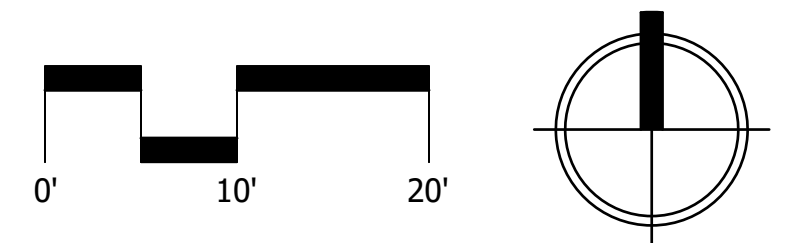

1 - maple

2 - OAK

1 - OAK


**1" whip to be
relocated on
site**

1 - maple

3 - pear tree

**3 - norway
spruce**

1 - maple

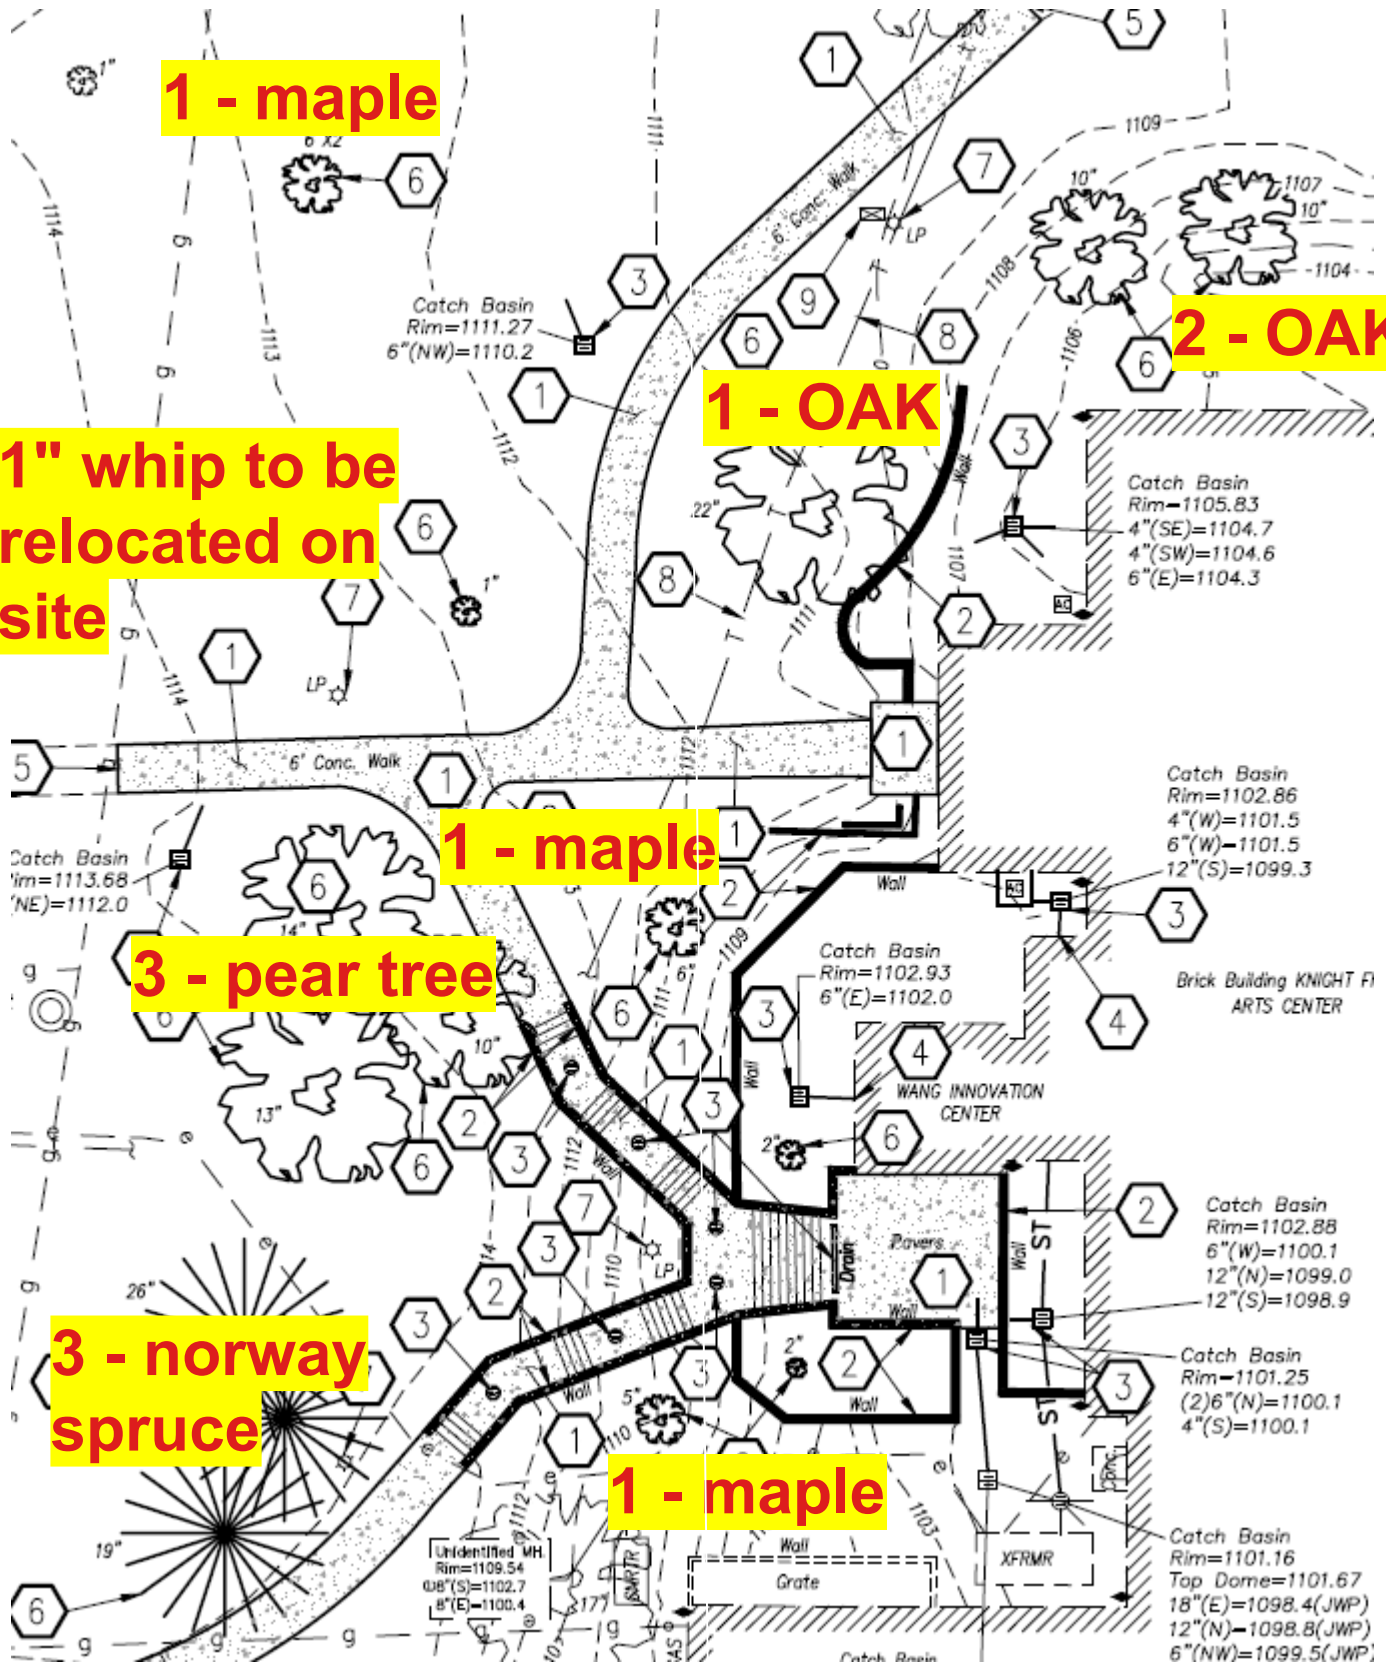

Budget for :

- Plants
- Bed Prep and Mulch
- Modular Wall
- Brick pavers front and side patio
- Gravel maintenance strip as noted on L-2

\$130,000



James Arch
Design Sales Manager
Vizmeg Landscape, Inc.

778 McCauley Road, #100

Stow, Ohio 44224

P: 330-686-0901 Ext 12 M: 330-352-6642

F: 330-686-7866

James.Arch@vizmeg.com