

TABLE OF CONTENTS

A0.00	COVERSHEET
A0.01	SURVEY - EXISTING
A0.10	SITE PLAN - PROPOSED
A0.20	EXISTING HOUSE IMAGES
A0.30	PROPOSED HOUSE RENDER & CONTEXT
A1.00	BASEMENT PLAN
A1.10	FIRST FLOOR PLAN
A1.20	SECOND FLOOR PLAN
A1.30	ROOF PLAN
A2.00	ELEVATIONS
A2.01	ELEVATIONS
A2.02	ELEVATIONS & EXTERIOR MATERIALS



a new house for

159 HUDSON STREET

HUDSON, OHIO

1133 BROADWAY SUITE 1416
NEW YORK, NEW YORK 10010
212.414.1272 MCALPINEHOUSE.COM
NEW YORK ATLANTA NASHVILLE MONTGOMERY

MCALPINE

This drawing is an instrument of service, and the property of MCALPINE TANKERSLEY ARCHITECTURE, P.C., not to be reproduced, in whole or in part, without the express written consent of MCALPINE TANKERSLEY ARCHITECTURE, P.C.

COPYRIGHT
All Rights Reserved

a new house

for

159 HUDSON STREET
HUDSON, OH 44236

2026-02-03

COVERSHEET


A0.00

PROJECT

DATE

TITLE

SHEET No

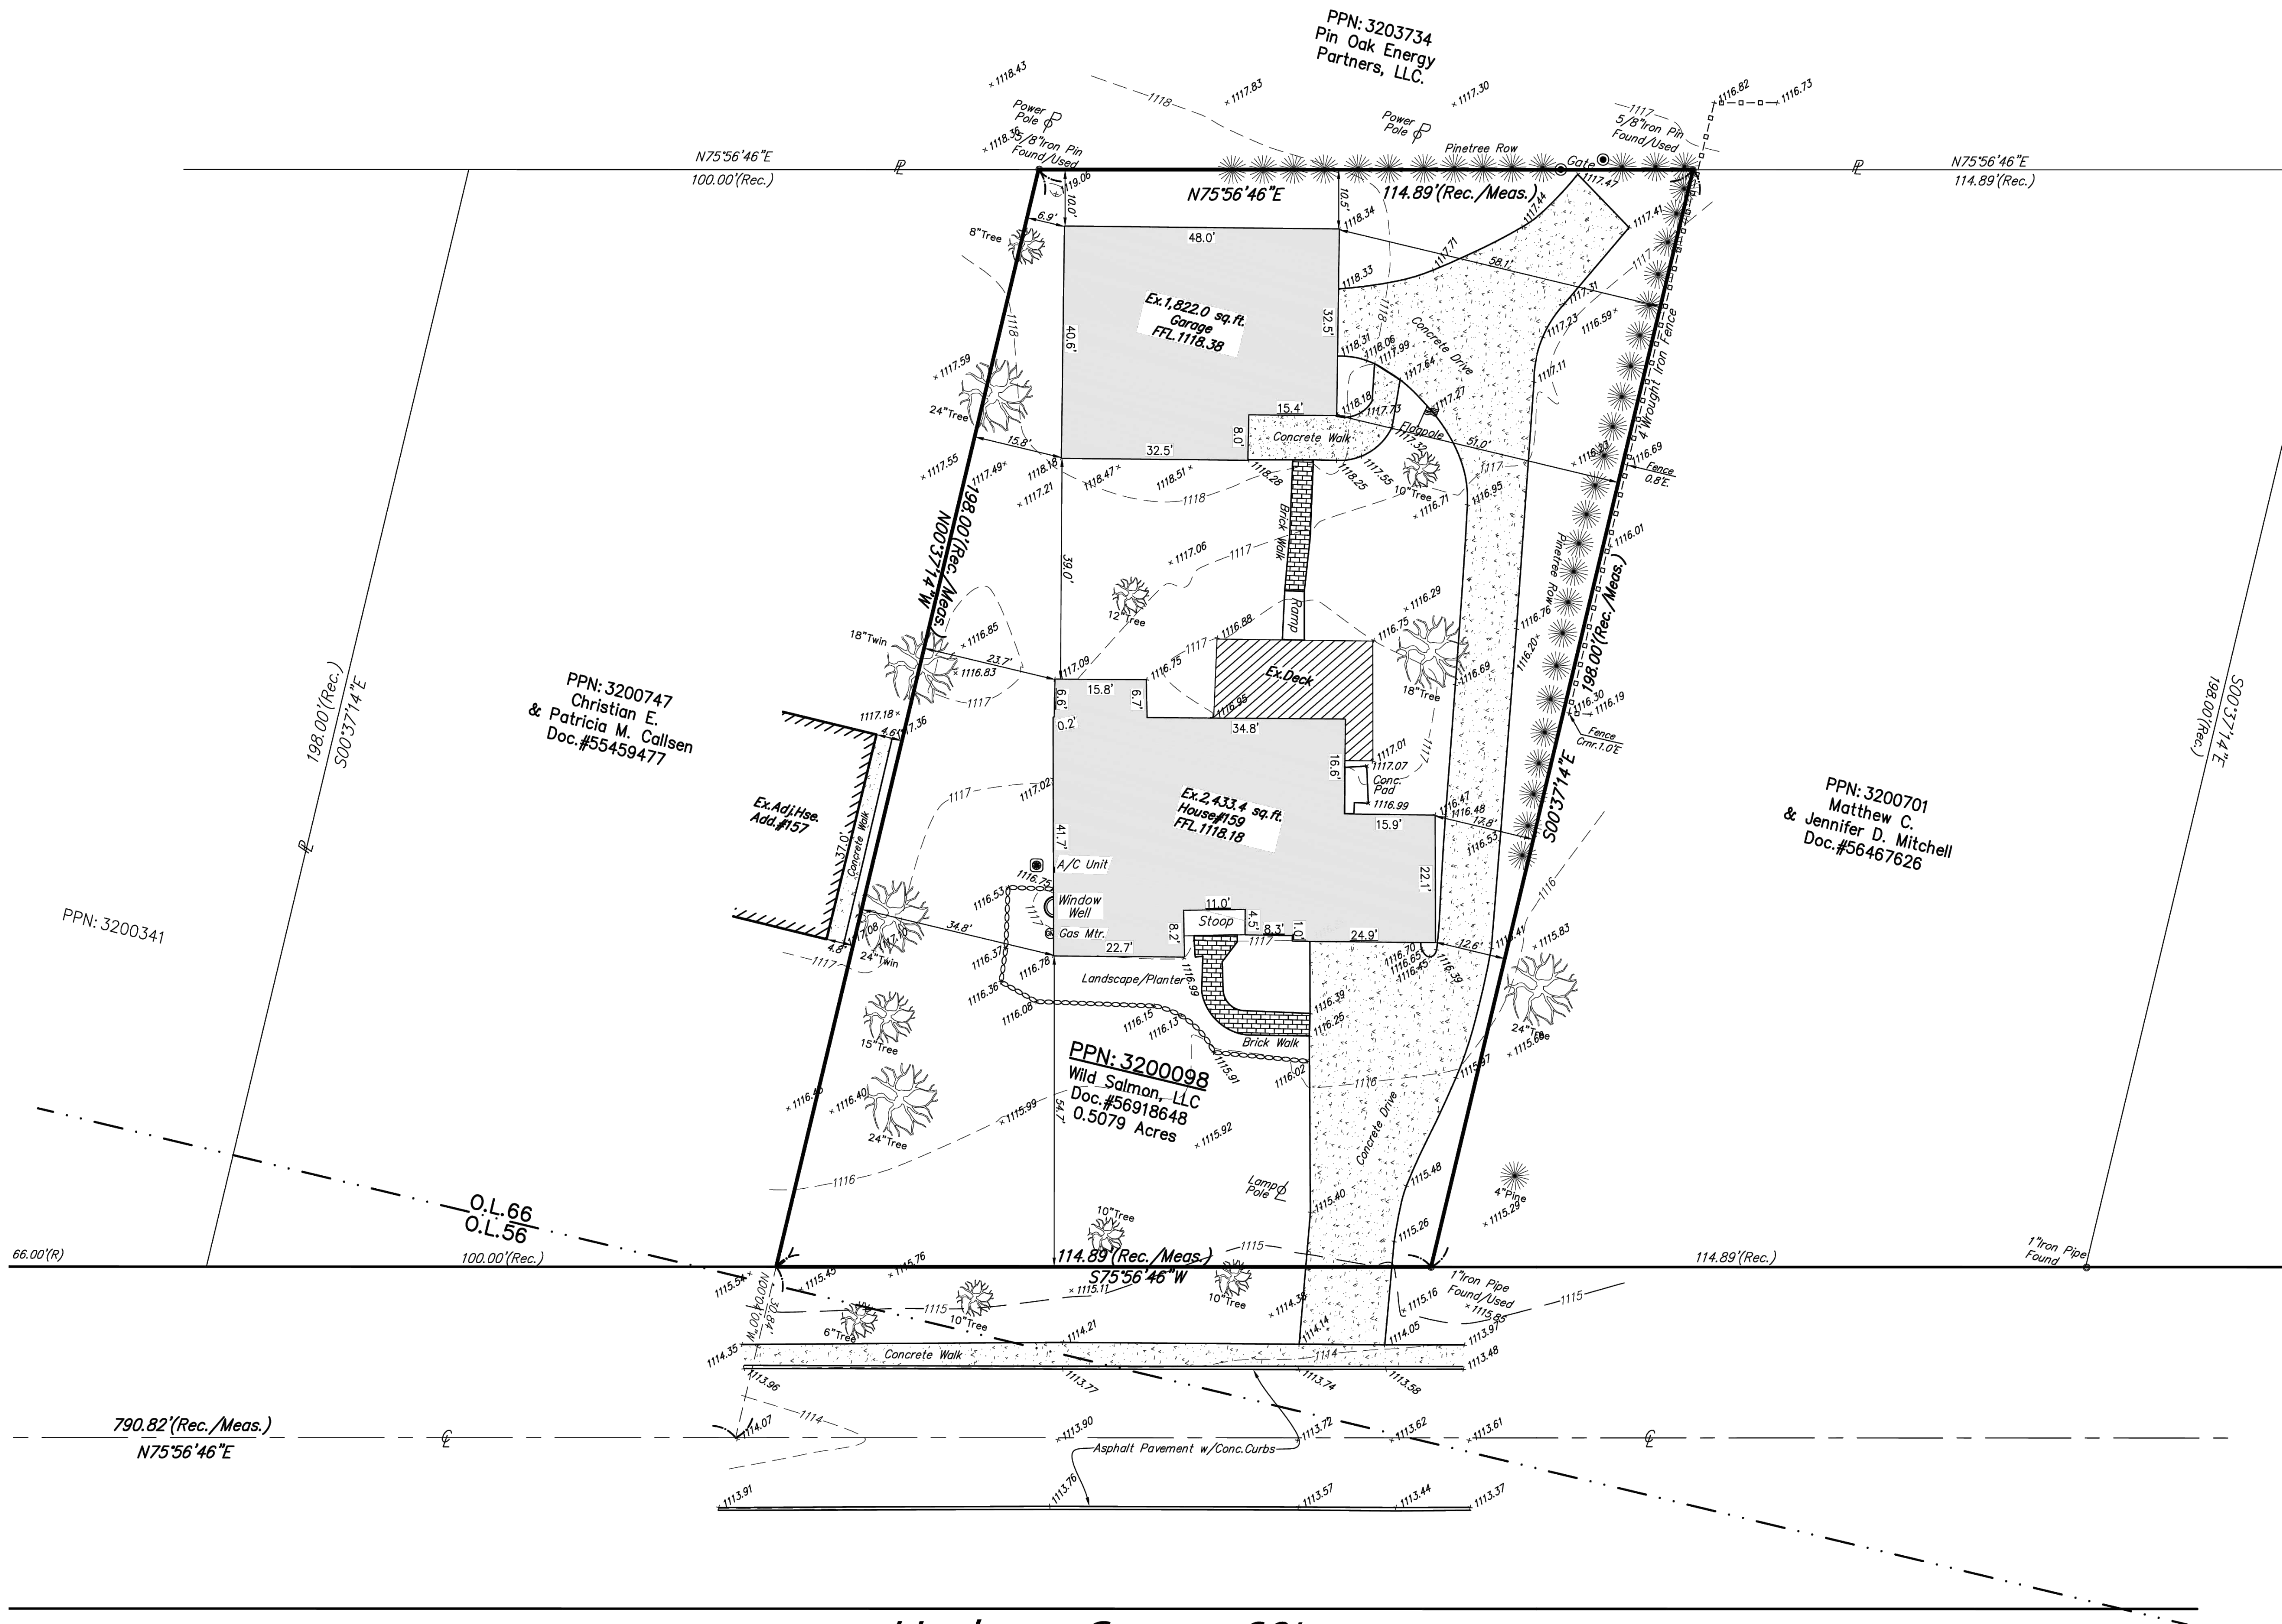

survey - existing
1/8" = 1'-0"

1
A0.01

Hudson Street 60'

1133 BROADWAY SUITE 1416
NEW YORK, NEW YORK 10010
212.414.1272 MCAIPINEHOUSE.COM

MCAIPINE

This drawing is an instrument of service, and the property of MCAIPINE TANKERSLEY ARCHITECTURE, P.C., not to be reproduced, in whole or in part, without the express written consent of MCAIPINE TANKERSLEY ARCHITECTURE, P.C.

COPYRIGHT
All Rights Reserved

a new house

for

159 HUDSON STREET
HUDSON, OH 44236

2026-02-03

SURVEY - EXISTING

A0.01

PROJECT

DATE


TITLE

SHEET NO

site plan
1/8" = 1'-0"

SITE PLAN KEY	
	PROPERTY LINE
	BUILDING ENVELOPE
	SITE PAVING
	EXISTING HOUSE
	PROPOSED CONTOUR
	EXISTING CONTOUR
	FENCE

1
A0.10

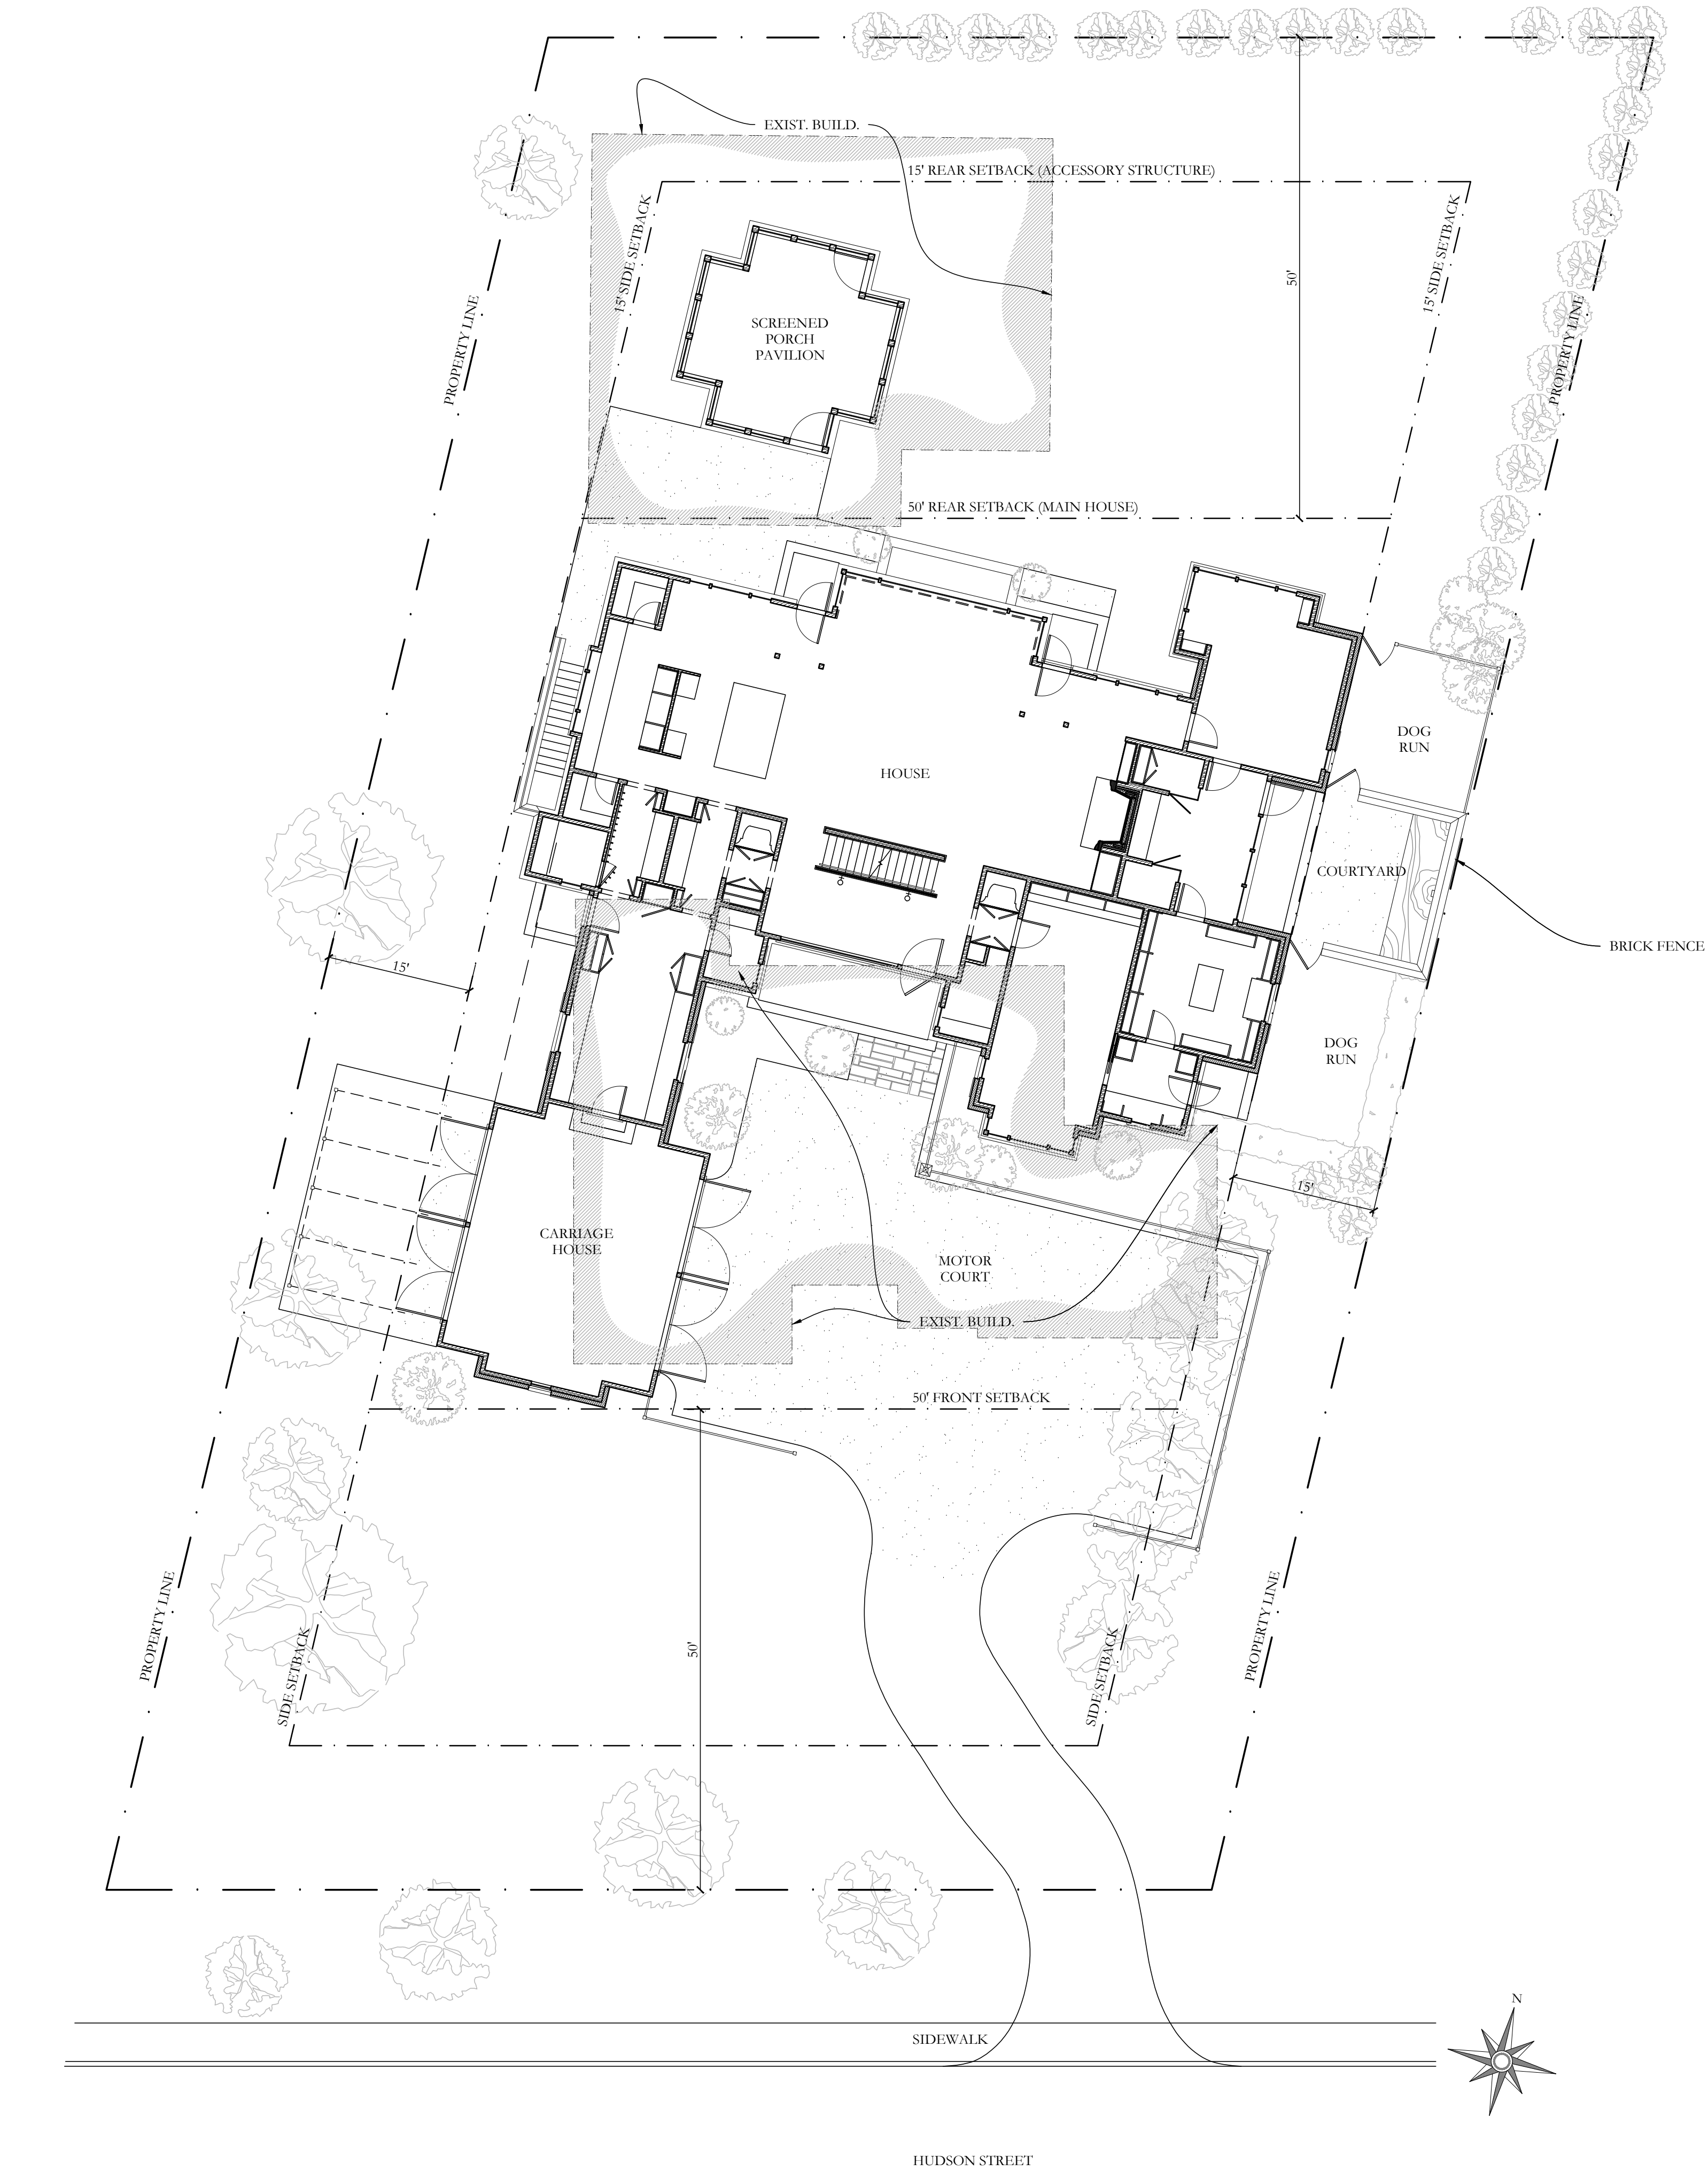



existing house - street view



existing house - front



existing house - front s.e. corner



existing house - rear n.e. corner



existing house - rear n.w. corner



existing house - rear

existing house images



existing barn



157 Hudson Street - adjacent house - street view




159 Hudson Street - proposed house - street view



167 Hudson Street - adjacent house - street view



147 Hudson Street

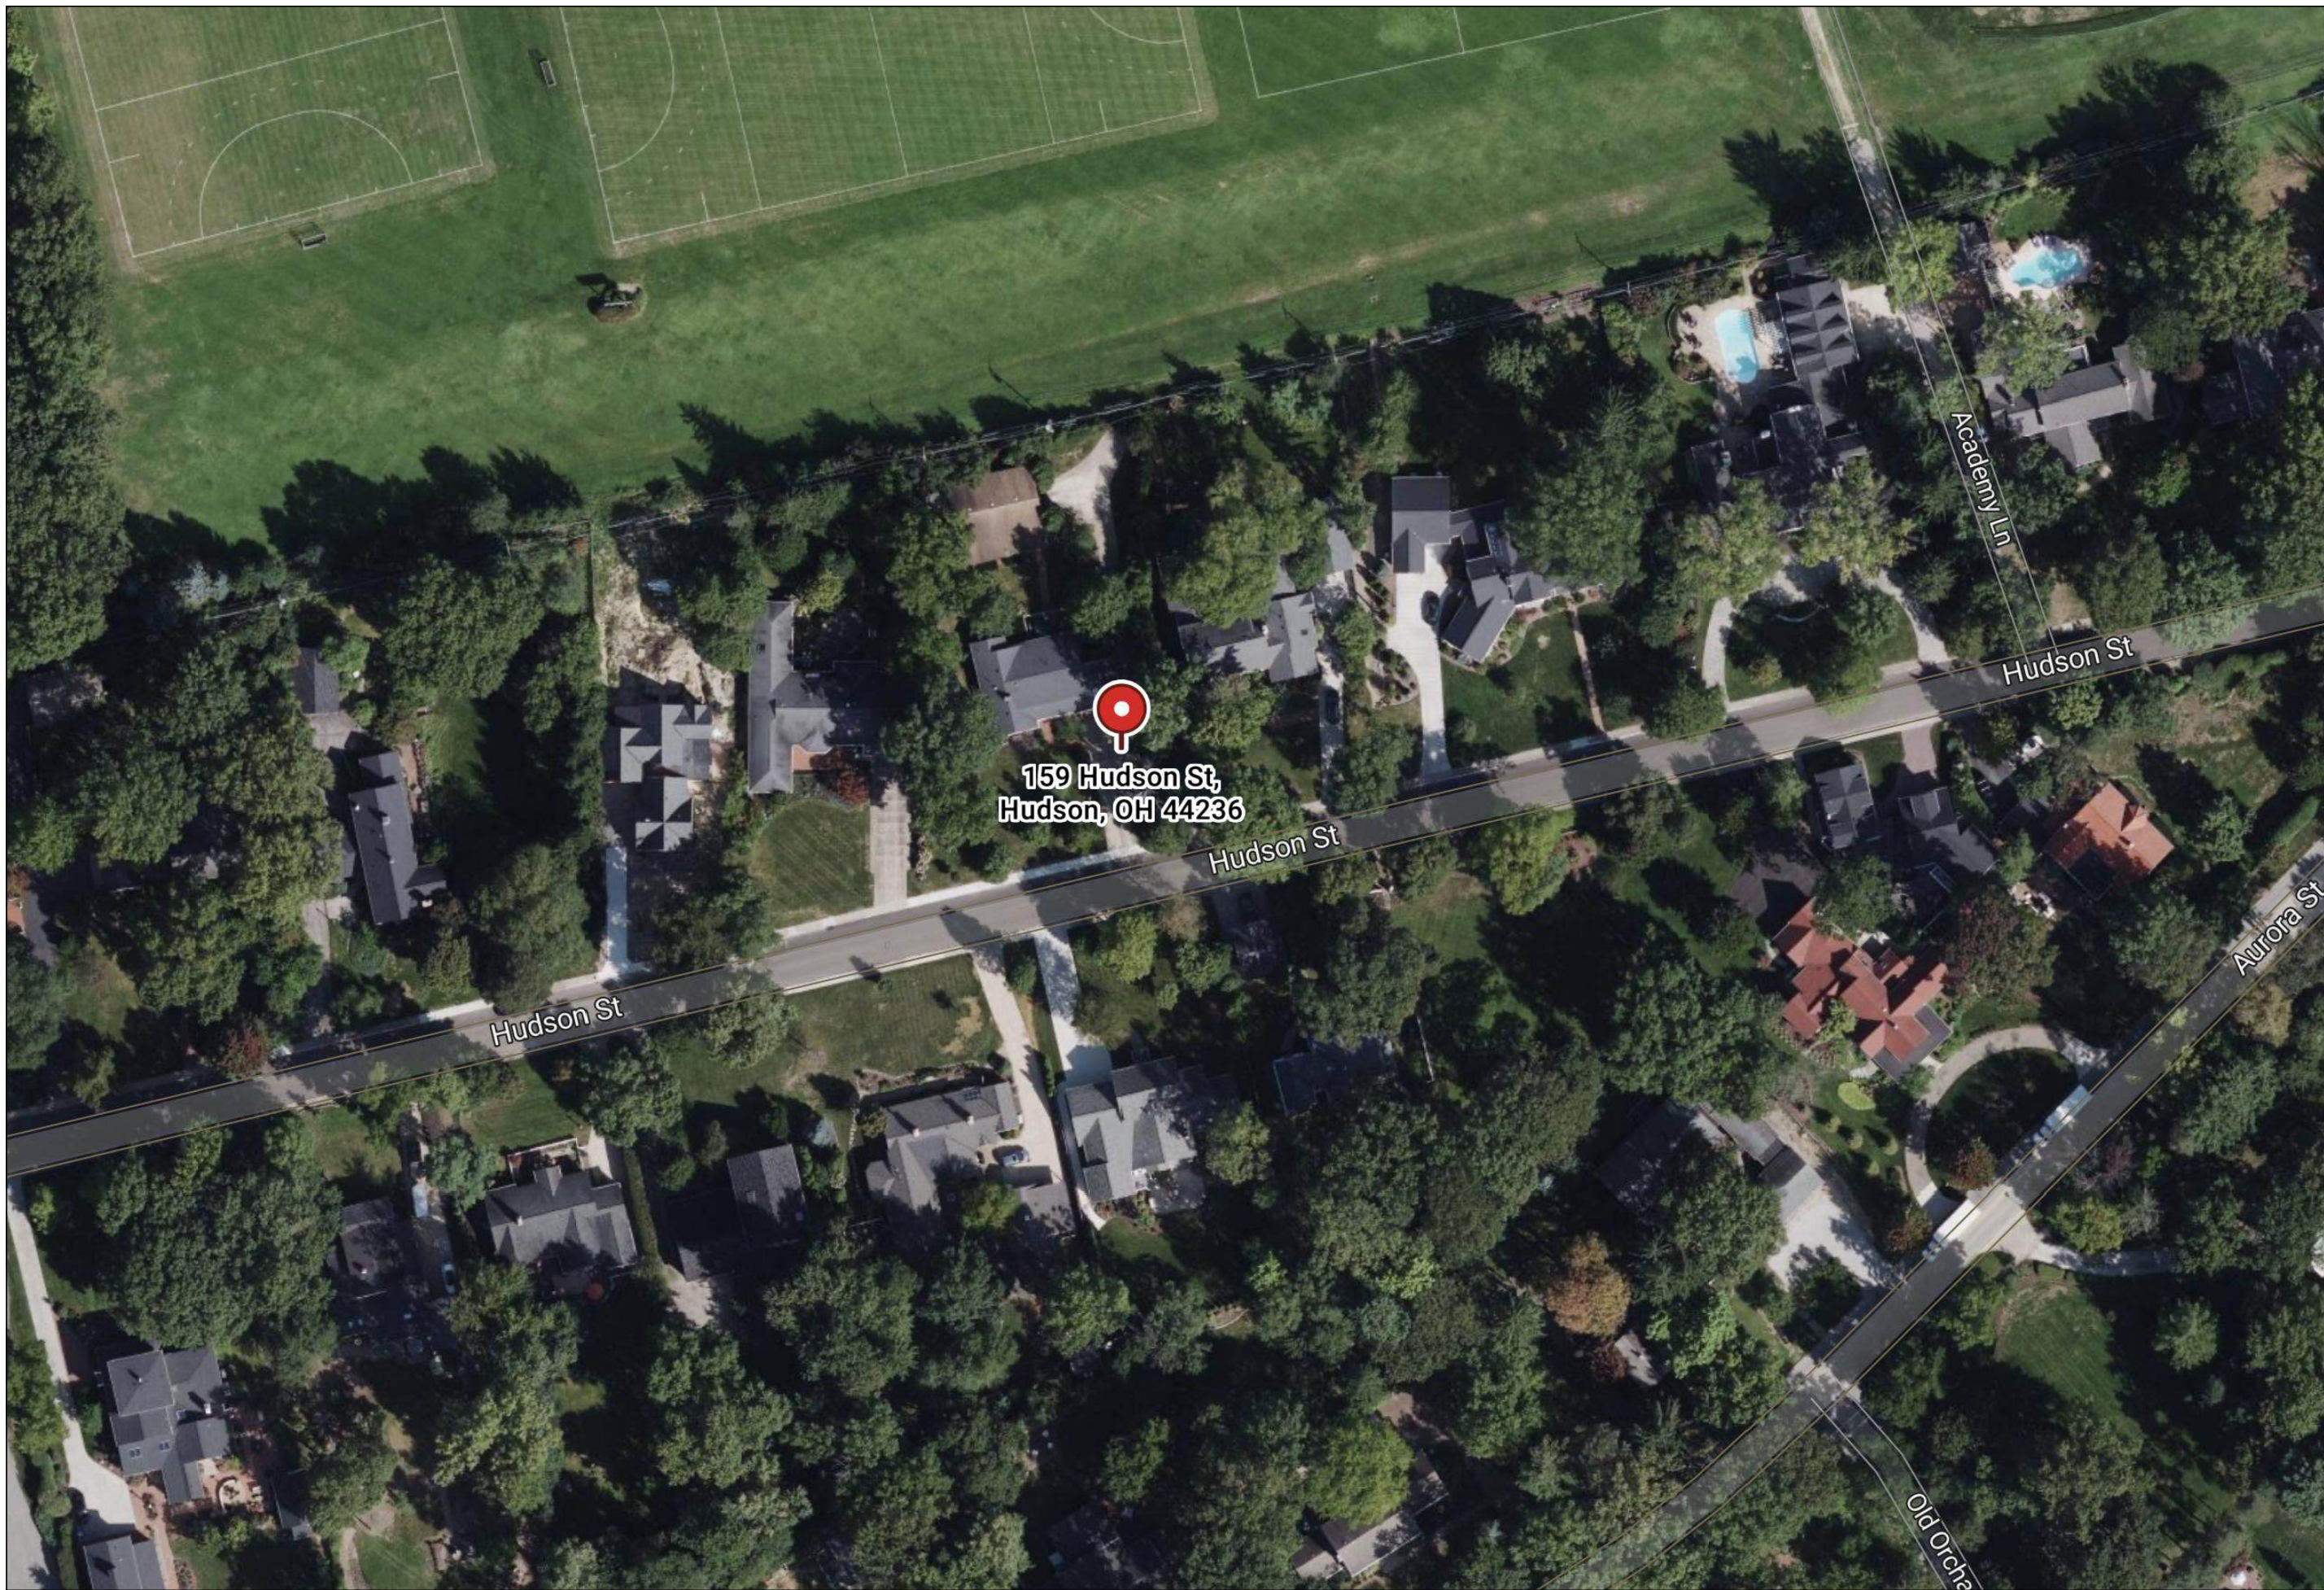

neighborhood aerial map




197 Hudson Street



166 & 168 Hudson Street



181 Hudson Street

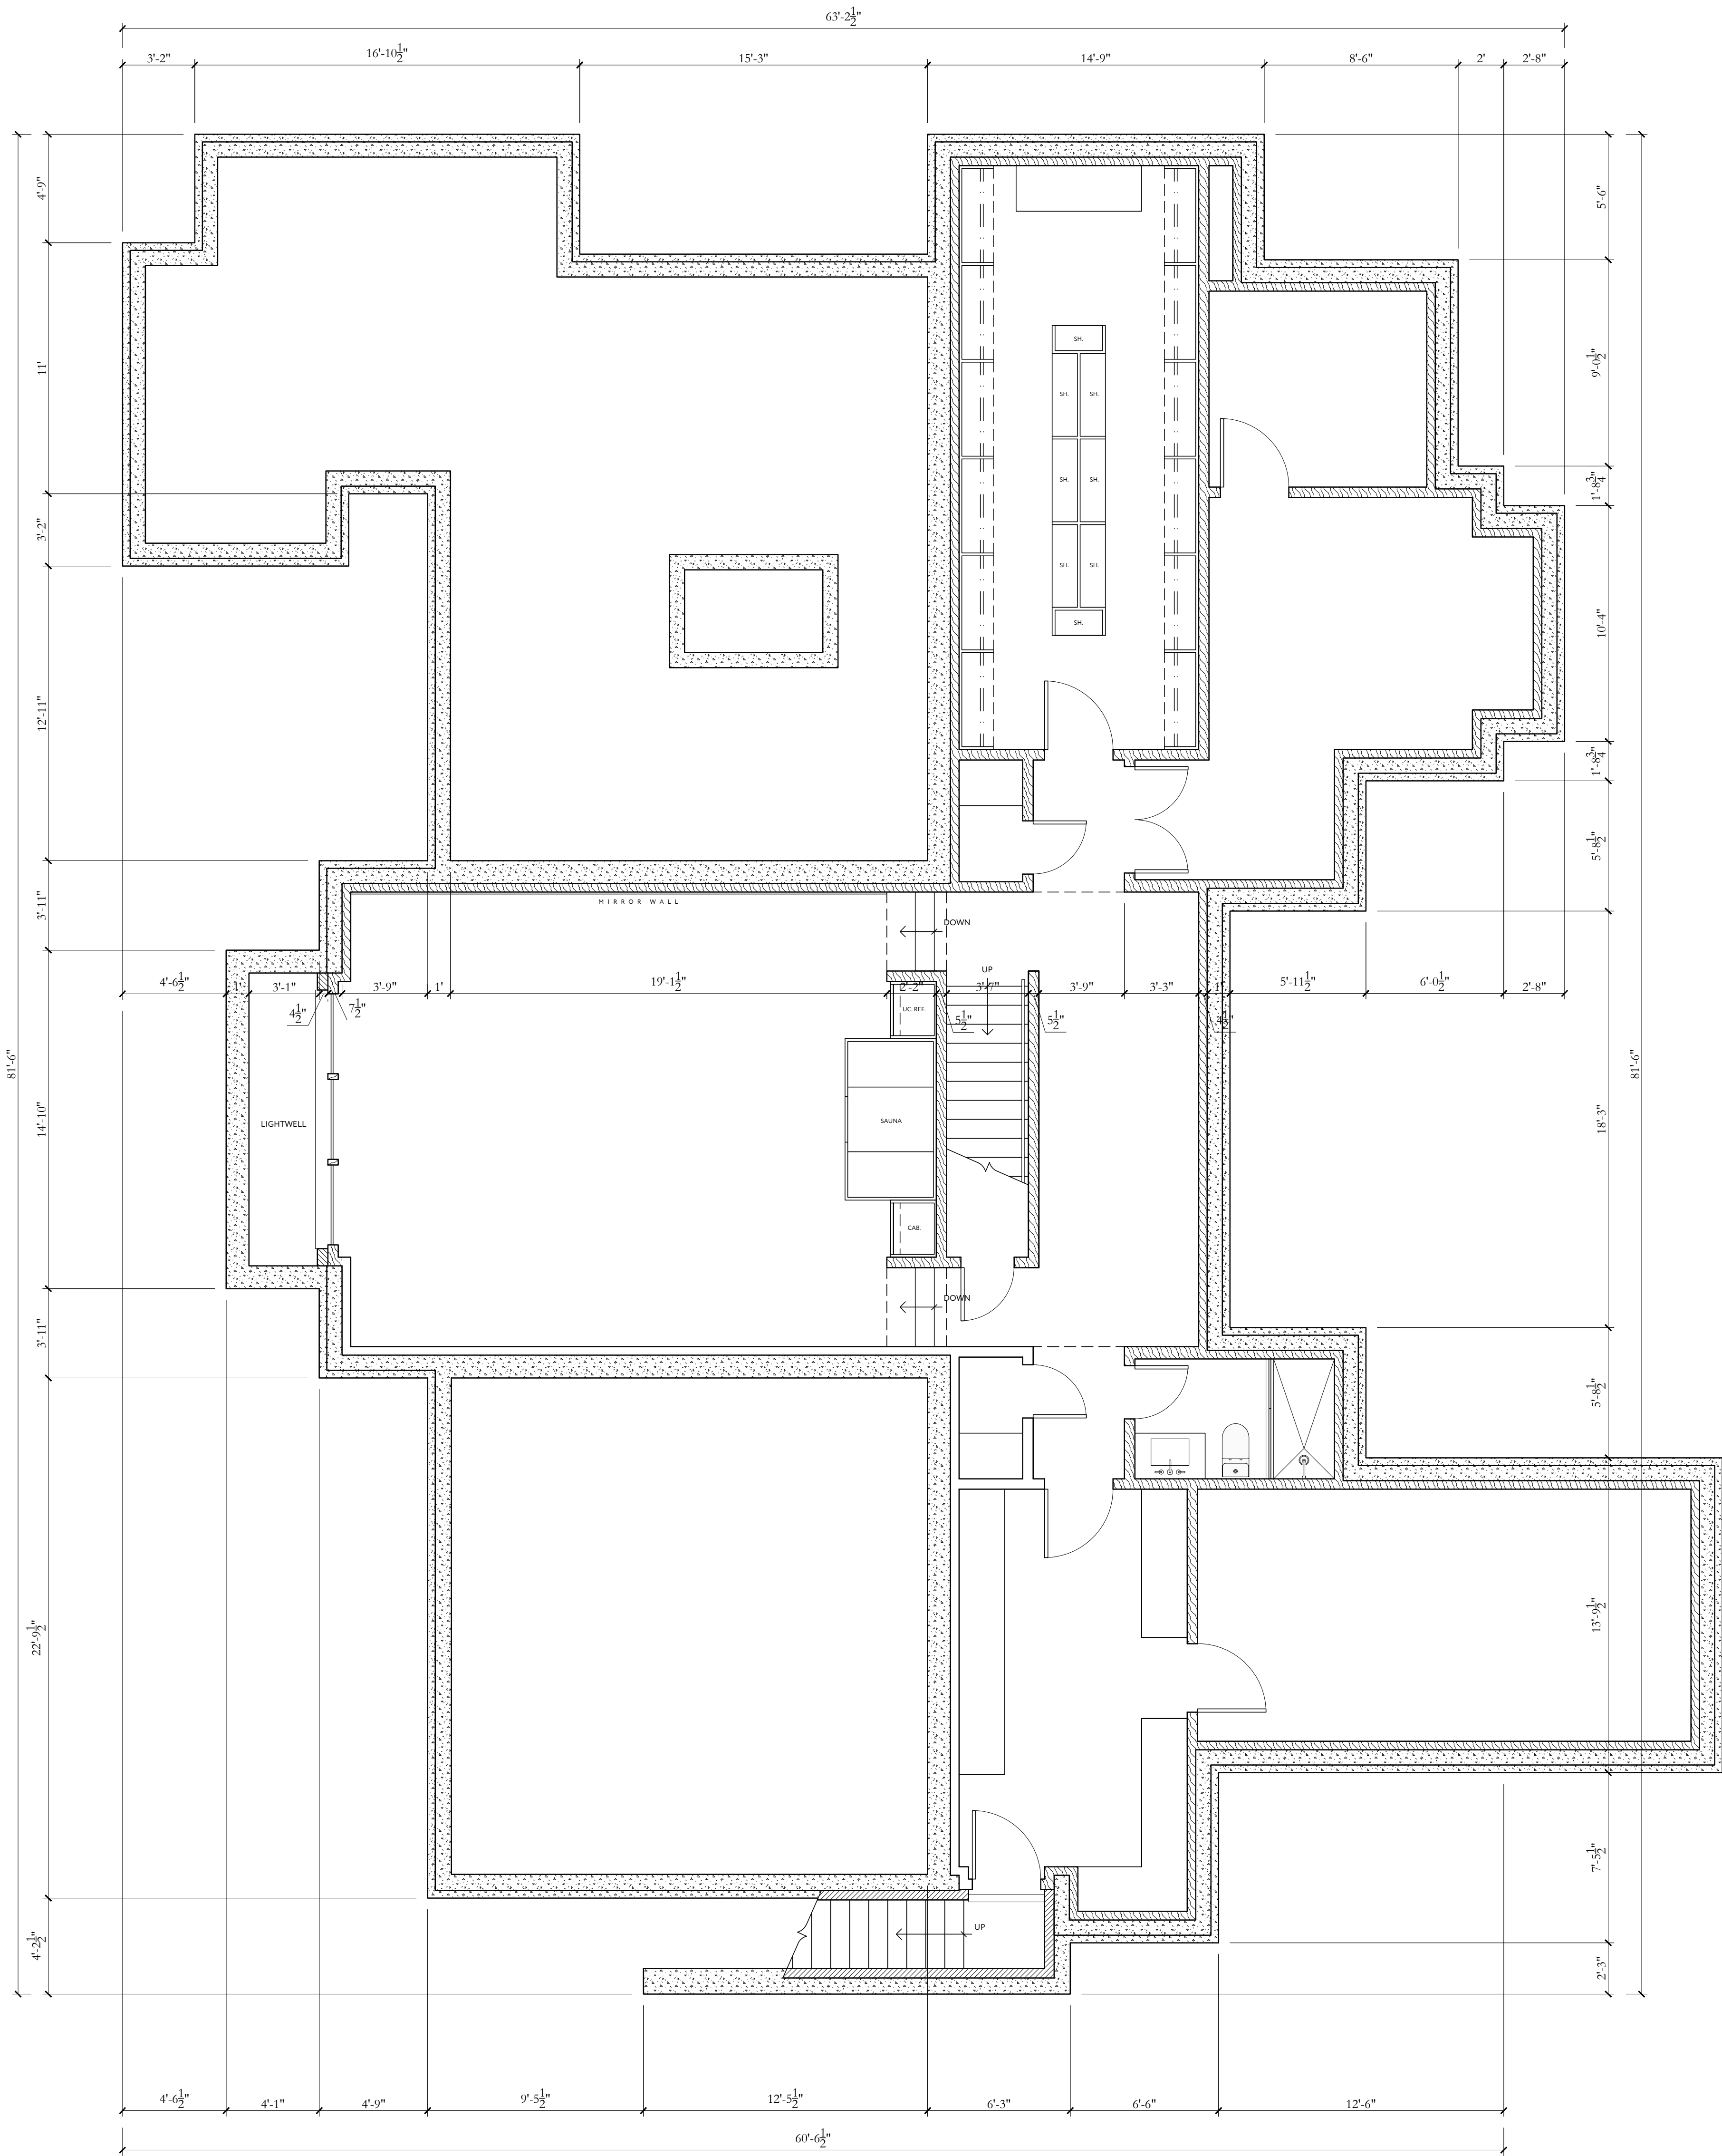

basement floor plan

1/4" = 1'-0"



first floor plan
1/4" = 1'-0"

1133 BROADWAY SUITE 1416
NEW YORK, NEW YORK 10010
212.414.1272 MCALPINEHOUSE.COM

NEW YORK ATLANTA NASHVILLE MONTGOMERY

MCALPINE

This drawing is an instrument of service, and the property of MCALPINE TANKERSLEY ARCHITECTURE, P.C., not to be reproduced, in whole or in part, without the express written consent of MCALPINE TANKERSLEY ARCHITECTURE, P.C.

COPYRIGHT
All Rights Reserved

a new house

for

159 HUDSON STREET
HUDSON, OH 44236

2026-02-03

PROJECT


DATE

FIRST FLOOR PLAN

TITLE

A1.10

SHEET NO

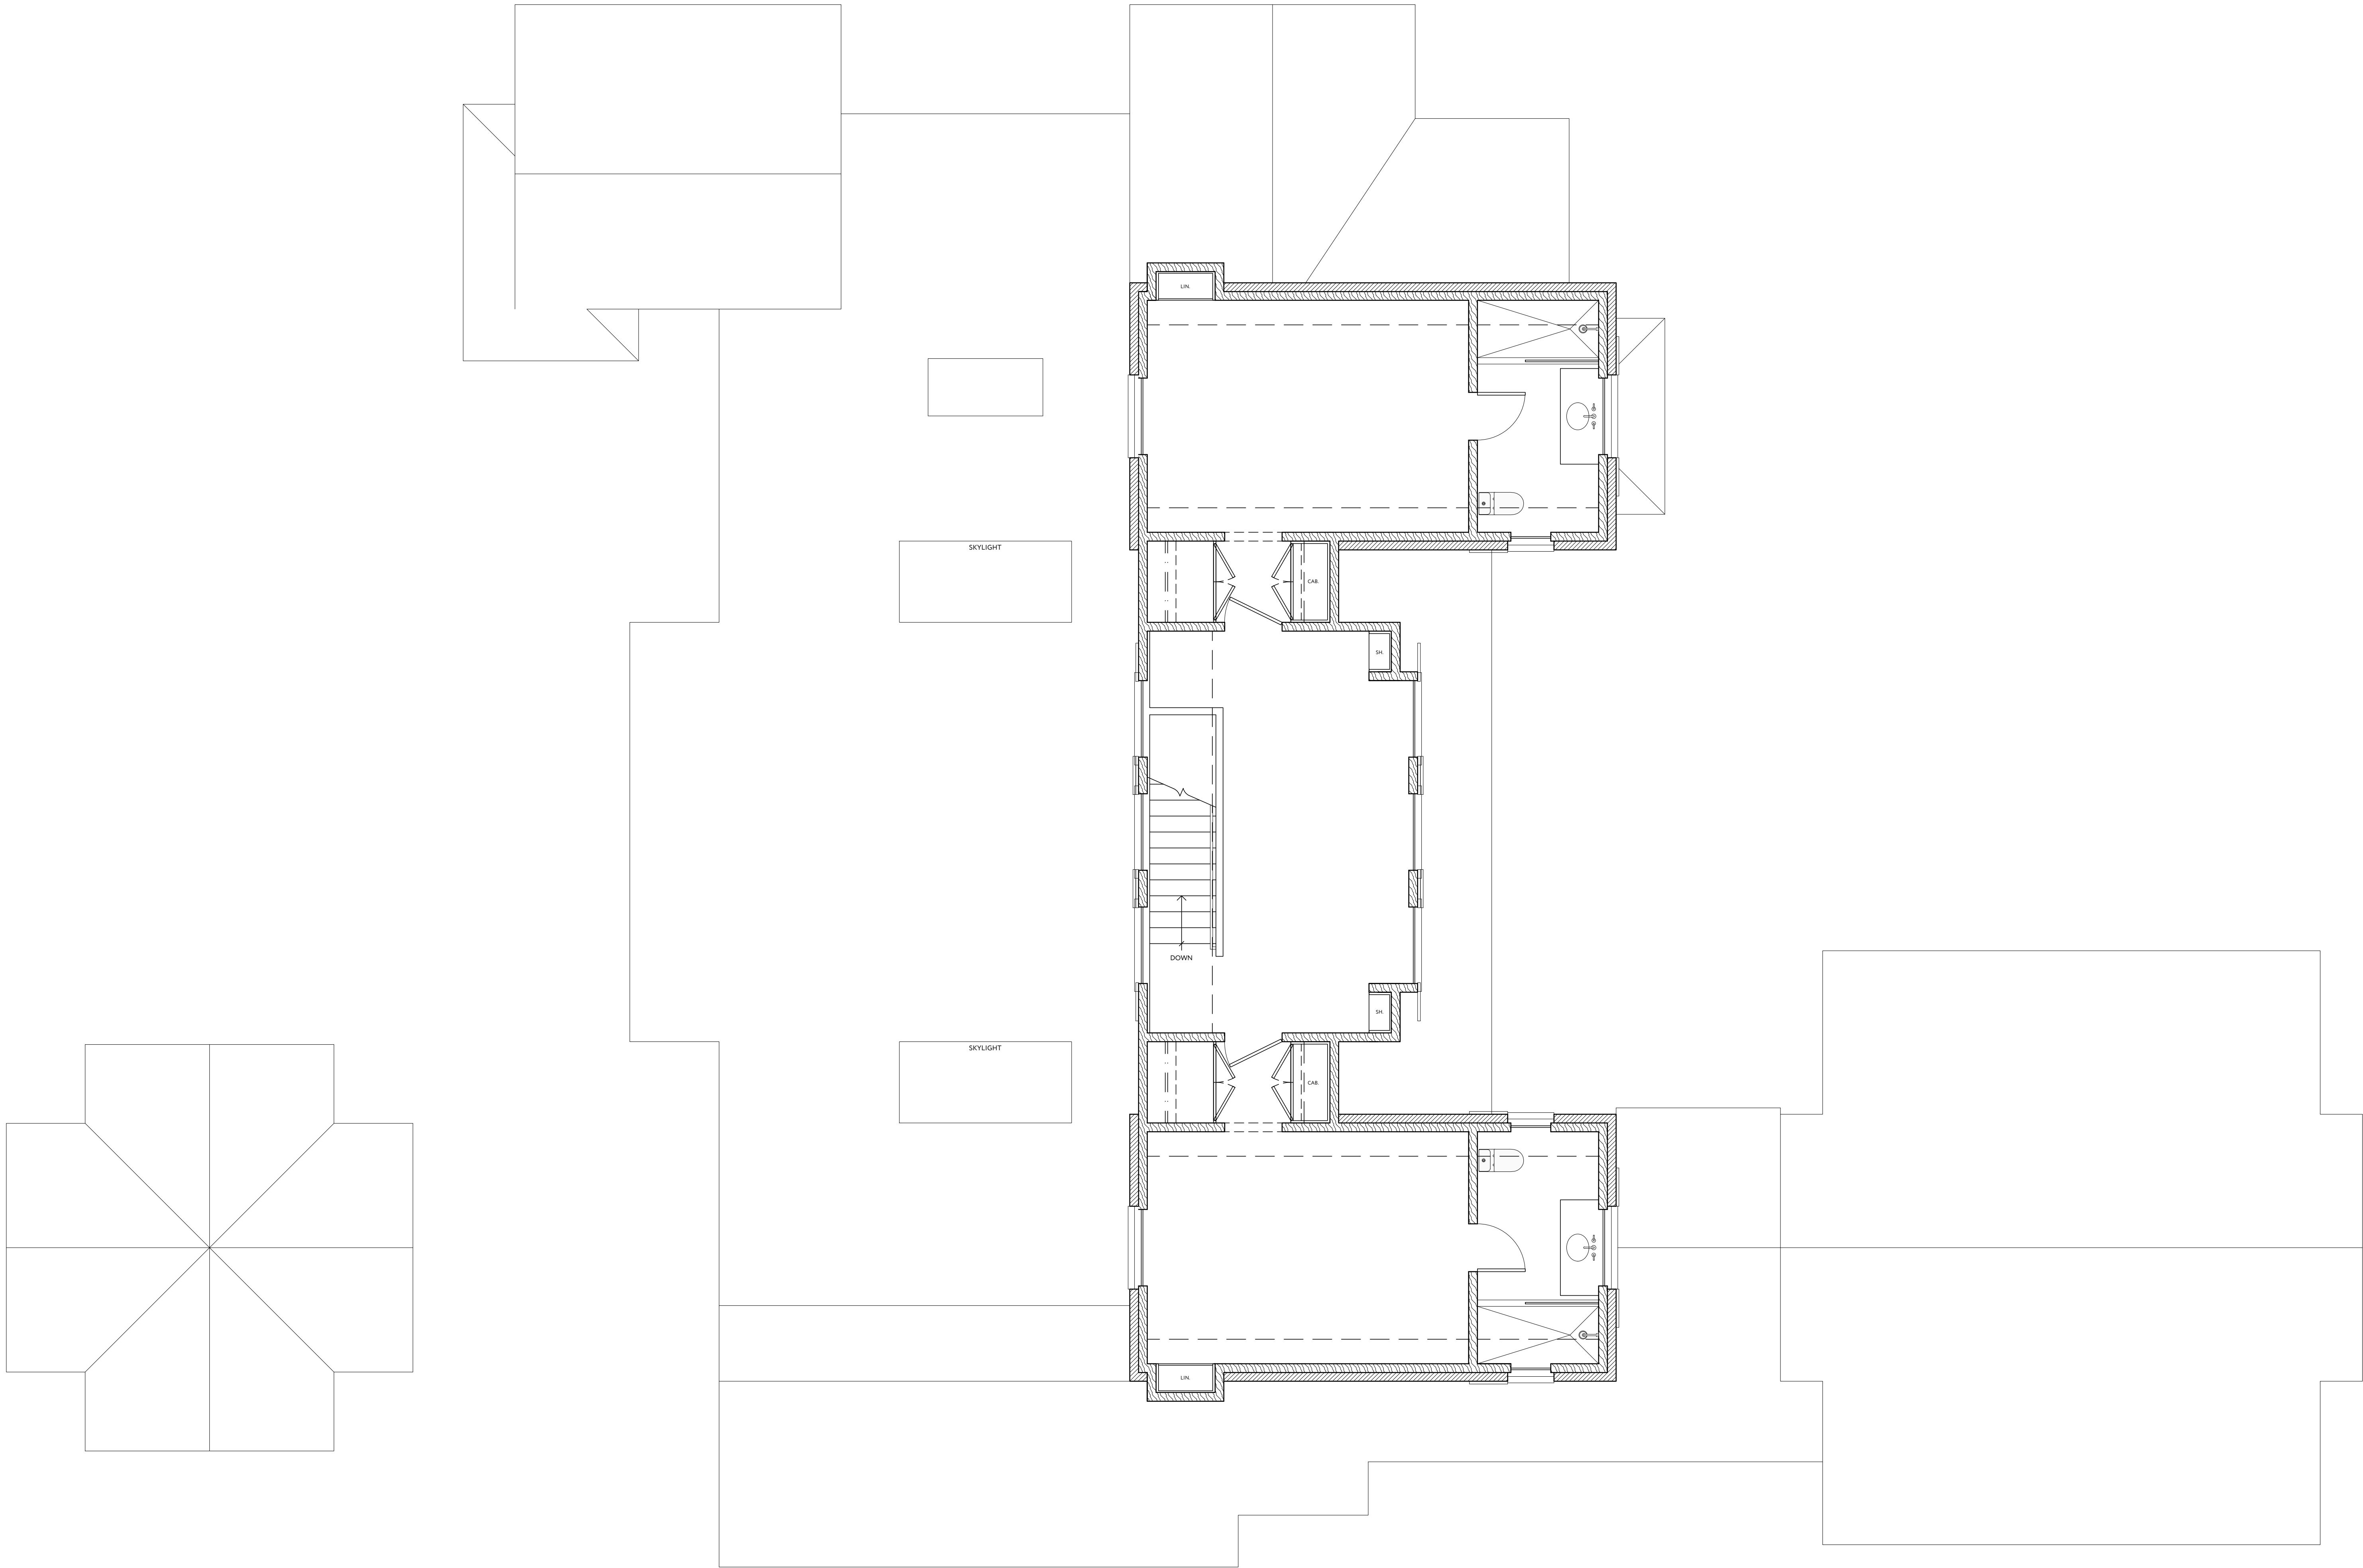

second floor plan

$\frac{1}{4}'' = 1'-0''$

1133 BROADWAY SUITE 1416
NEW YORK, NEW YORK 10010
212.414.1272 MCALPINEHOUSE.COM

NEW YORK ATLANTA NASHVILLE MONTGOMERY

MCALPINE

This drawing is an instrument of service, and the property of MCALPINE TANKERSLEY ARCHITECTURE, P.C., not to be reproduced, in whole or in part, without the express written consent of MCALPINE TANKERSLEY ARCHITECTURE, P.C.

COPYRIGHT
All Rights Reserved

a new house

for

159 HUDSON STREET
HUDSON, OH 44236

2026-01-23

PROJECT

DATE

SECOND FLOOR PLAN

TITLE

A1.20

SHEET No



NOTES:
1. SHINGLE ROOF TO BE CEDAR SHAKE
2. METAL ROOF TO BE STANDING SEAM RED COPPER

second floor plan

1/4" = 1'-0"

1133 BROADWAY SUITE 1416
NEW YORK, NEW YORK 10010
212.414.1272 MCAHPINEHOUSE.COM

NEW YORK ATLANTA NASHVILLE MONTGOMERY

MCAHPINE

This drawing is an instrument of service, and the property of MCAHPINE TANKERSLEY ARCHITECTURE, P.C., not to be reproduced, in whole or in part, without the express written consent of MCAHPINE TANKERSLEY ARCHITECTURE, P.C.

COPYRIGHT
All Rights Reserved

a new house

for

159 HUDSON STREET
HUDSON, OH 44236

2026-02-03

SECOND FLOOR PLAN

TITLE

A1.20

SHEET NO


PROJECT

DATE



front elevation
1/4" = 1'-0"

1
A2.00

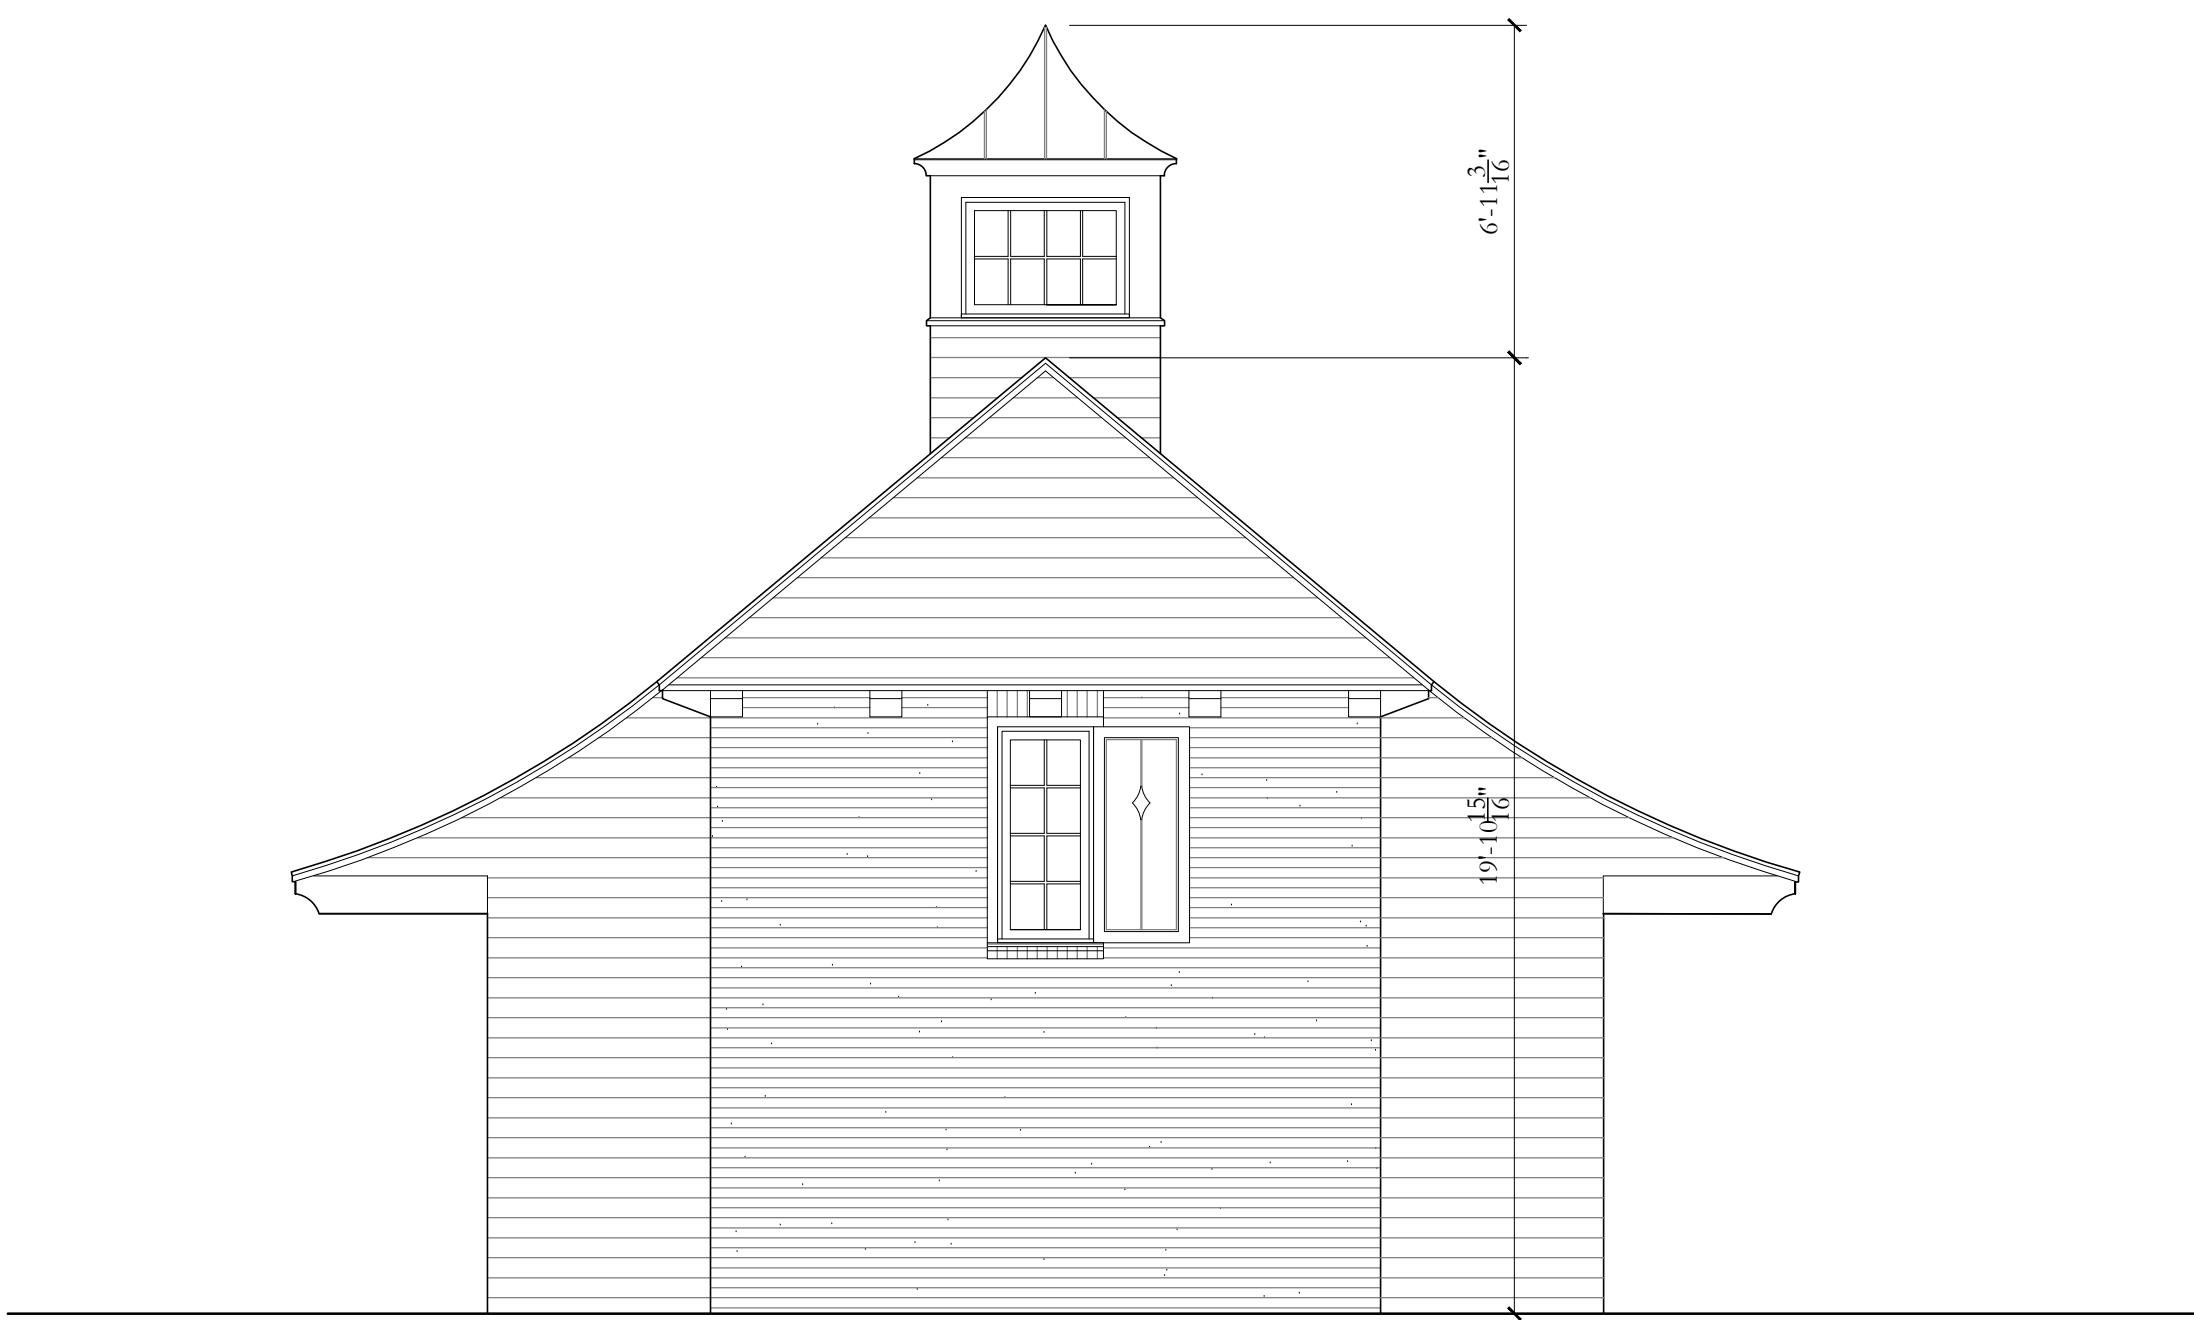

front carriage house elevation
1/4" = 1'-0"

2
A2.00

PLAN KEY	
SD CO	SC ○ SAFETY GLASS SMOKE & CARBON MONOXIDE DETECTOR
DS RC	□ □ DOWNSPOUT RAIN CHAIN

This drawing is an instrument of service, and the property of MCALPINE TANKERSLEY ARCHITECTURE, P.C., not to be reproduced, in whole or in part, without the express written consent of MCALPINE TANKERSLEY ARCHITECTURE, P.C.

COPYRIGHT
All Rights Reserved

a new house

for

159 HUDSON STREET
HUDSON, OH 44236

2026-02-03

PROJECT

DATE

BUILDING ELEVATIONS

TITLE

A2.00

SHEET No

1133 BROADWAY SUITE 1416
NEW YORK, NEW YORK 10010
212.414.1272 MCALPINEHOUSE.COM
NEW YORK ATLANTA NASHVILLE MONTGOMERY

MCALPINE



east elevation
1/4" = 1'-0"

1
A2.01



rear elevation
1/4" = 1'-0"

2
A2.01

PLAN KEY	
SG SD CO	SAFETY GLASS SMOKE & CARBON MONOXIDE DETECTOR
DS	DOWNSPOUT
RC	RAIN CHAIN

This drawing is an instrument of service, and the property of MCALPINE TANKERSLEY ARCHITECTURE, P.C., not to be reproduced, in whole or in part, without the express written consent of MCALPINE TANKERSLEY ARCHITECTURE, P.C.

COPYRIGHT
All Rights Reserved

a new house
for
159 HUDSON STREET
HUDSON, OH 44236

2026-02-03


BUILDING ELEVATIONS

TITLE


A2.01
SHEET No

1133 BROADWAY SUITE 1416
NEW YORK, NEW YORK 10010
212.414.1272 MCALPINEHOUSE.COM
NEW YORK ATLANTA NASHVILLE MONTGOMERY

MCALPINE

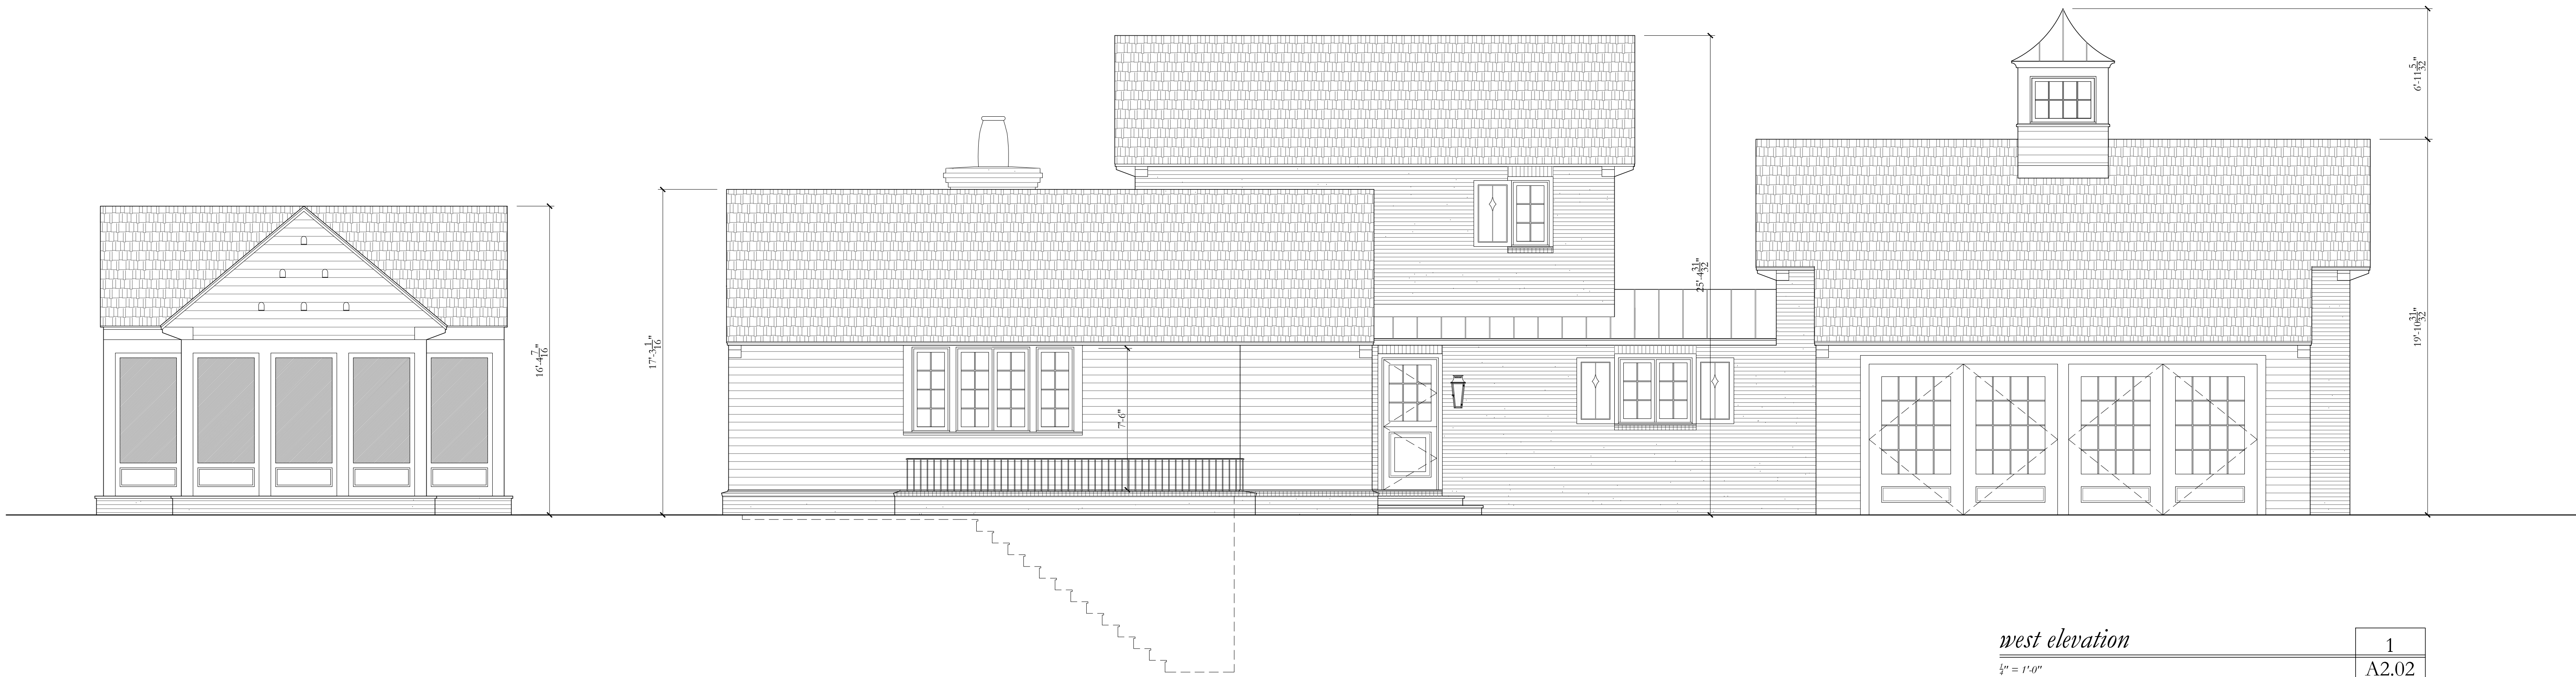

exterior materials:


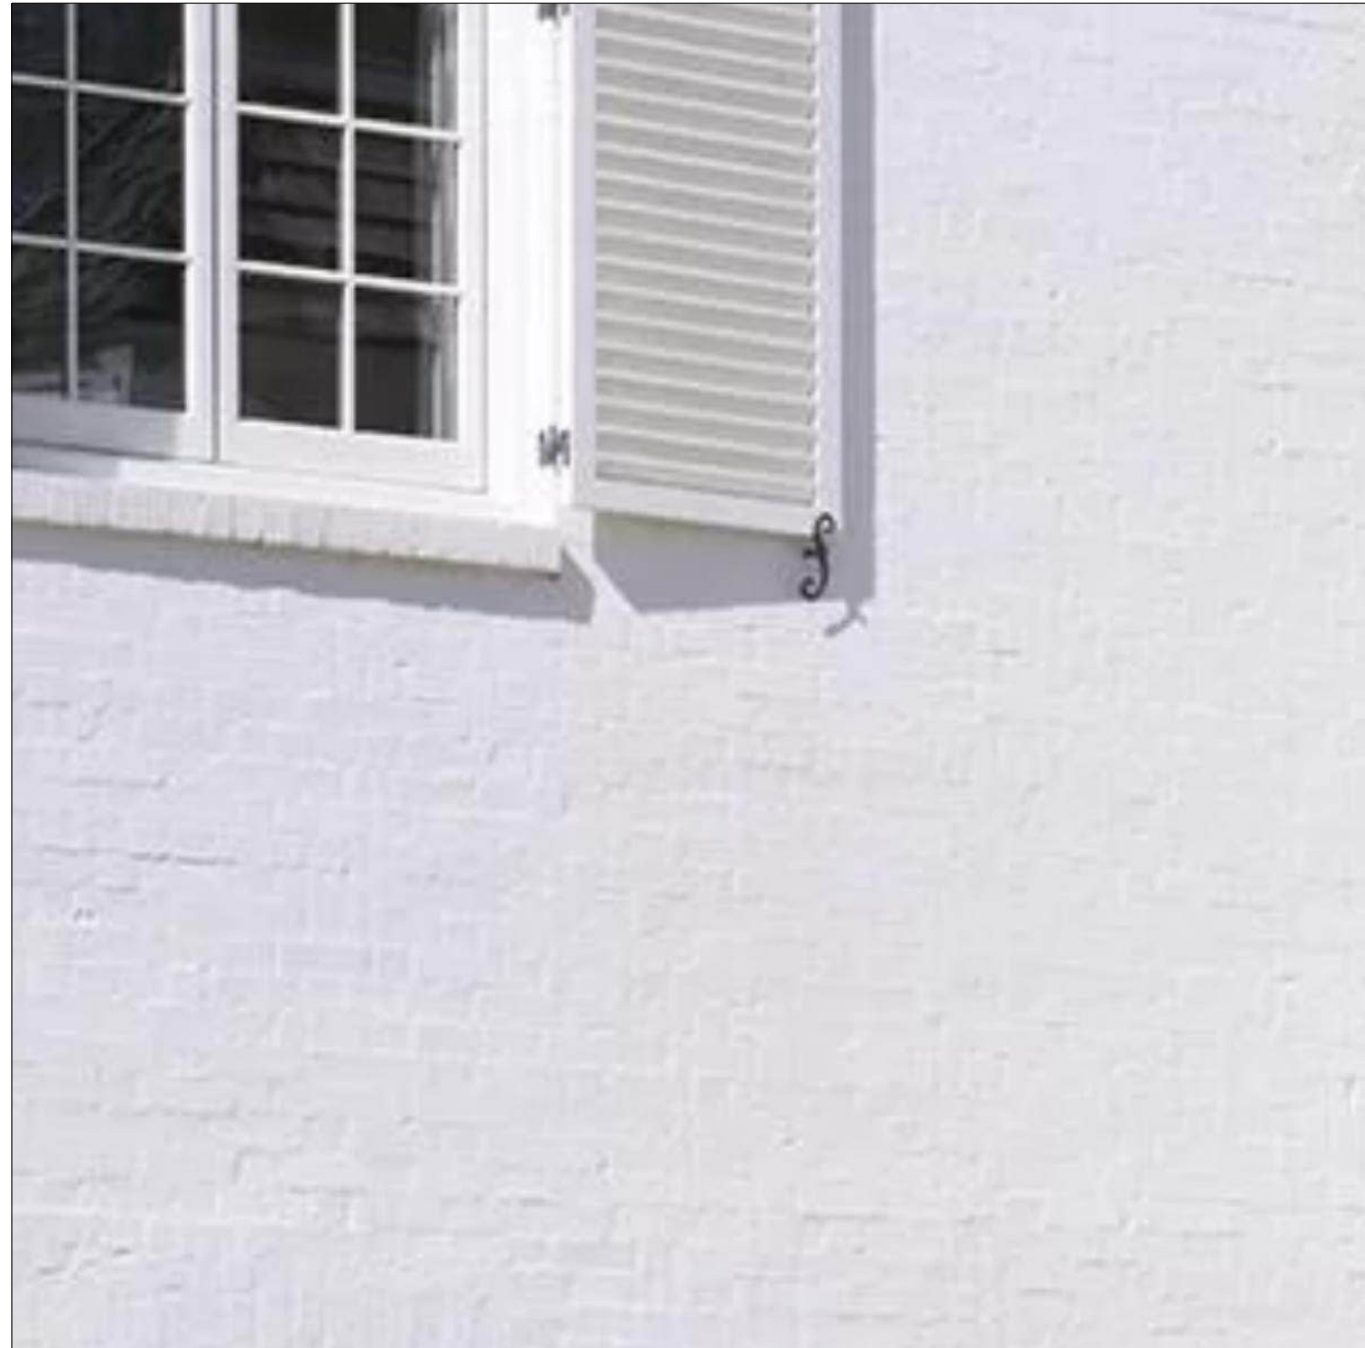


painted brick

cedar shake roof

red copper roof

bluestone pavers

  PLAN KEY	
	SAFETY GLASS
	SMOKE & CARBON MONOXIDE DETECTOR
	DOWNSPOUT
	RAIN CHAIN

This drawing is an instrument of service, and the property of MCALPINE TANKERSLEY ARCHITECTURE, P.C., not to be reproduced, in whole or in part, without the express written consent of MCALPINE TANKERSLEY ARCHITECTURE, P.C.

COPYRIGHT
All Rights Reserved

a new house
for
159 HUDSON STREET
HUDSON, OH 44236

2026-02-03

BUILDING ELEVATIONS

TITLE

A2.02

SHEET No

PROJECT

DATE

TITLE

SHEET No

PROJECT

DATE

TITLE

