


Myers Front Porch Roof




1 3D Gable Roof Option

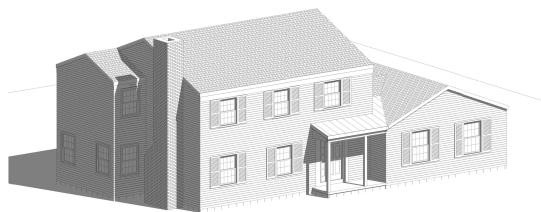


② 3D Sloped Roof Option

Project Site Map

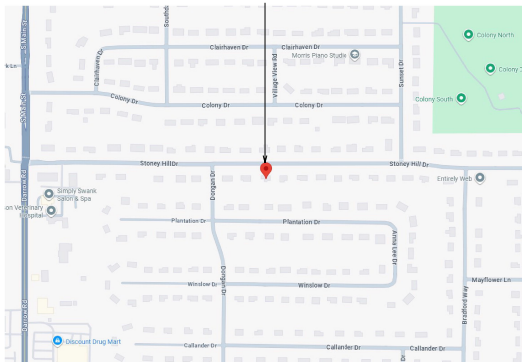

Project Vicinity Map

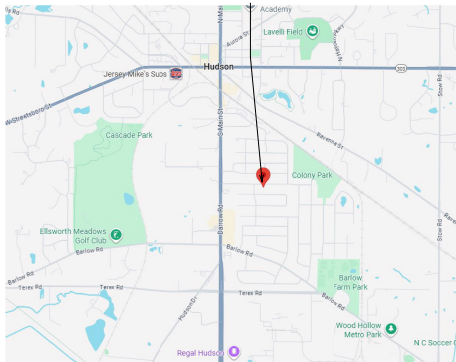

R&R DRAFTING
llc.



29130 Taylor Rd
Dennison, Ohio 44621
Phone 330-440-2717
Email rrdrafting68@gmail.com

Myers Front Porch Roof
1912 Stoney Hill Dr.
Hudson, Ohio 44236

[illegible]

Atlas Carpentry, LLC

Cover

Date	10/20/2025
------	------------

Drawn by	RJR
----------	-----

Checked by	M&TS

A0

Scale $1/4" = 1'-0"$

General Note
General Contract/Owner
To Verify All Dimensions In Field





0	Existing To Remain
1	Existing 4" Concrete Slab
2	4X4 Treated Post With Azek Or Equal Post Base Attach To Concrete Slab With Simpson Post Base And Attach To Double 2x6 Beam With Simpson Post Cap Twp.
3	Azek Or Equal Trim Around Door Twp.
4	Vinyl Vented Soft Ceiling Or Equal Over 2x4 Ceiling Framing At 24" o.c. Twp.
5	Standing Seam Metal Roofing/Trims/Flashing Over Weather Barrier, 5/8" Roof Sheathing, 2x6 Rafters 24" o.c. Twp.
6	Standing Seam Metal Roofing/Trims/Flashing Over Weather Barrier, 5/8" Roof Sheathing, 2x6 Rafters Over Framing At 24" o.c. Twp.
7	Azek Or Equal Trim Beam Wrap Twp.
8	Attach Beam To Existing Wall With HUC48 Simpson Post Hanger

29130 Taylor Rd
Dennison, Ohio 44621
Phone 330-440-2717
Email rrdrafting68@gmail.com

Myers Front Porch Roof
1912 Stoney Hill Dr.
Hudson, Ohio 44236

[illegible]

Atlas Carpentry, LLC

First Floor Plan

Date	10/20/2025
------	------------

Drawn by RJR

Checked by	B-K
------------	-----

A1

Scale	As indicated
-------	--------------

R
K
H



General Note
General Contract/Owner
To Verify All Dimensions In Field



Exterior Elevation Coded Notes	
Number	Text Note
0	Existing To Remain
1	Standing Seam Metal Roofing/Tin/Fashing over Weather Barrier, 5/8" Roof Sheathing, 2x6 Rrafters over Framing At 24" o.c. Typ.
3	Install Slanted Alum. Siding To Match Existing.
4	4x4 Treated Post With Aztek Or Equal Post Wrap, Attach To Concrete Slab With Simpson Post Base And Attach To Double 2x6 Beam With Simpson Post Cap Typ.
5	Aztek Or Equal Trim Beam Wrap Typ.
6	Standing Seam Metal Roofing/Tin/Fashing over Weather Barrier, 5/8" Roof Sheathing, 2x6 Rrafters At 24" o.c. Typ.
7	Aztek Or Equal Trim Around Door Typ.
8	Vinyl Shake Siding, Typ.



29130 Taylor Rd
Dennison, Ohio 44621
Phone 330-440-2717
Email rrdrafting68@gmail.com

Myers Front Porch Roof
1912 Stoney Hill Dr.
Hudson, Ohio 44236

[illegible]



Atlas Carpentry, LLC

Elevations

Date	10/20/2025
Drawn by	RJR
Checked by	B-K
A2	
Scale	1/4" = 1'-0"

General Note
General Contract/Owner
To Verify All Dimensions In Field

--	--	--	--	--

  

Exterior Elevation Coded Notes	
Number	Text Note
0	Existing To Remain
1	Standing Seam Metal Roofing/Trims/Flashing Over Weather Barrier, 5/8" Roof Sheathing, 2x6 Rafters over Framing At 24" o.c. Typ.
3	Install Slanted Alum. Siding To Match Existing.
4	4x4 Treated Post With Aztek Or Equal Post Wrap, Attach To Concrete Slab With Simpson Post Base And Attach To Double 2x6 Beam With Simpson Post Cap Typ.
5	Aztek Or Equal Trim Beam Wrap Typ.
6	Standing Seam Metal Roofing/Trims/Flashing over Weather Barrier, 5/8" Roof Sheathing, 2x6 Rafters At 24" o.c. Typ.
7	Aztek Or Equal Trim Around Door Typ.
8	Vinyl Shake Siding, Typ.

29130 Taylor Rd
Dennison, Ohio 44621
Phone 330-440-2717
Email rrdrafting68@gmail.com

Myers Front Porch Roof
1912 Stoney Hill Dr.
Hudson, Ohio 44236

[illegible]

Atlas Carpentry, LLC

Elevations

Date	10/20/2025
Drawn by	PJP

A3

Scale $1/4" = 1'-0"$

General Note
General Contract/Owner
To Verify All Dimensions In Field

Wall Section Coded Notes	
Number	Text Note
0	Existing 4" Concrete Slab
2	4X4 Treated Post With Azek Or Equal Post Wrap, Attach To Concrete Slab With Simpson Post Base And Attach To Double 2x6 Beam With Simpson Post Cap Typ.
3	Azek Or Equal Trim Around Door Typ.
4	Vinyl Vented Soffit Ceiling Or Equal Over 2x4 Ceiling Joist Framing At 24" o.c. Typ.
4.1	Install Salvaged Aluminum Siding To Match Existing Over 1/2" Sheathing, 2x4 Wall Framing.

Wall Section Coded Notes	
Number	Text Note
4.2	Vinyl Shake Siding, Over 1/2" Sheathing, 2x4 Wall Framing. Typ.
5	Azek Or Equal Trim Beam Wrap Typ.
6	Double 2x6 Beam
6.1	Alumn. Fascia Cover, Vented Soffit Typ.
7	Standing Seam Metal Roofing/Trims/Flashing over Weather Barrier, 5/8" Roof Sheathing, 2x6 Rattlers over Framing At 24" o.c. Typ.
7.1	Standing Seam Metal Roofing/Trims/Flashing over Weather Barrier, 5/8" Roof Sheathing, 2x6 Rattlers At 24" o.c. Typ.



Myers Front Porch Roof
1912 Stoney Hill Dr.
Hudson, Ohio 44236




[illegible]

Atlas Carpentry, LLC

Wall Sections

Date	10/20/2025
Drawn by	RJR
Checked by	B-K
A4	
Scale	1/2" = 1'-0"

General Note
General Contract/Owner
To Verify All Dimensions In Field

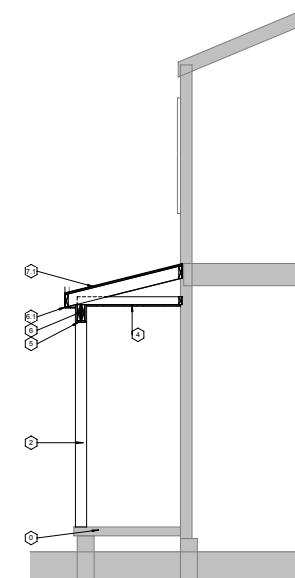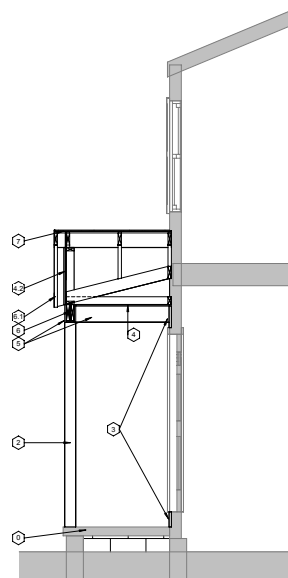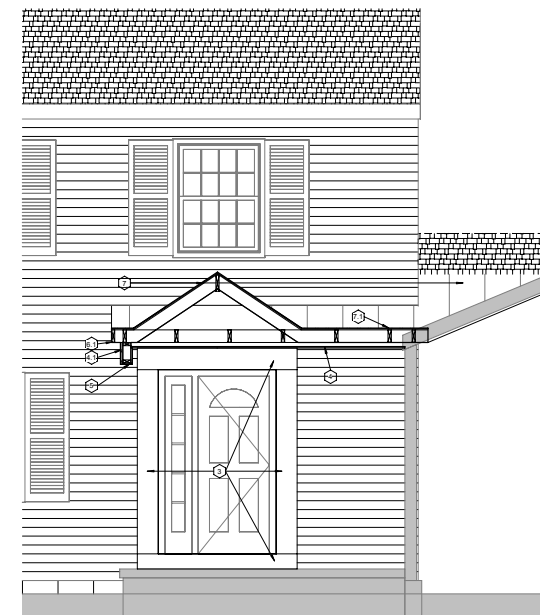





1912

