
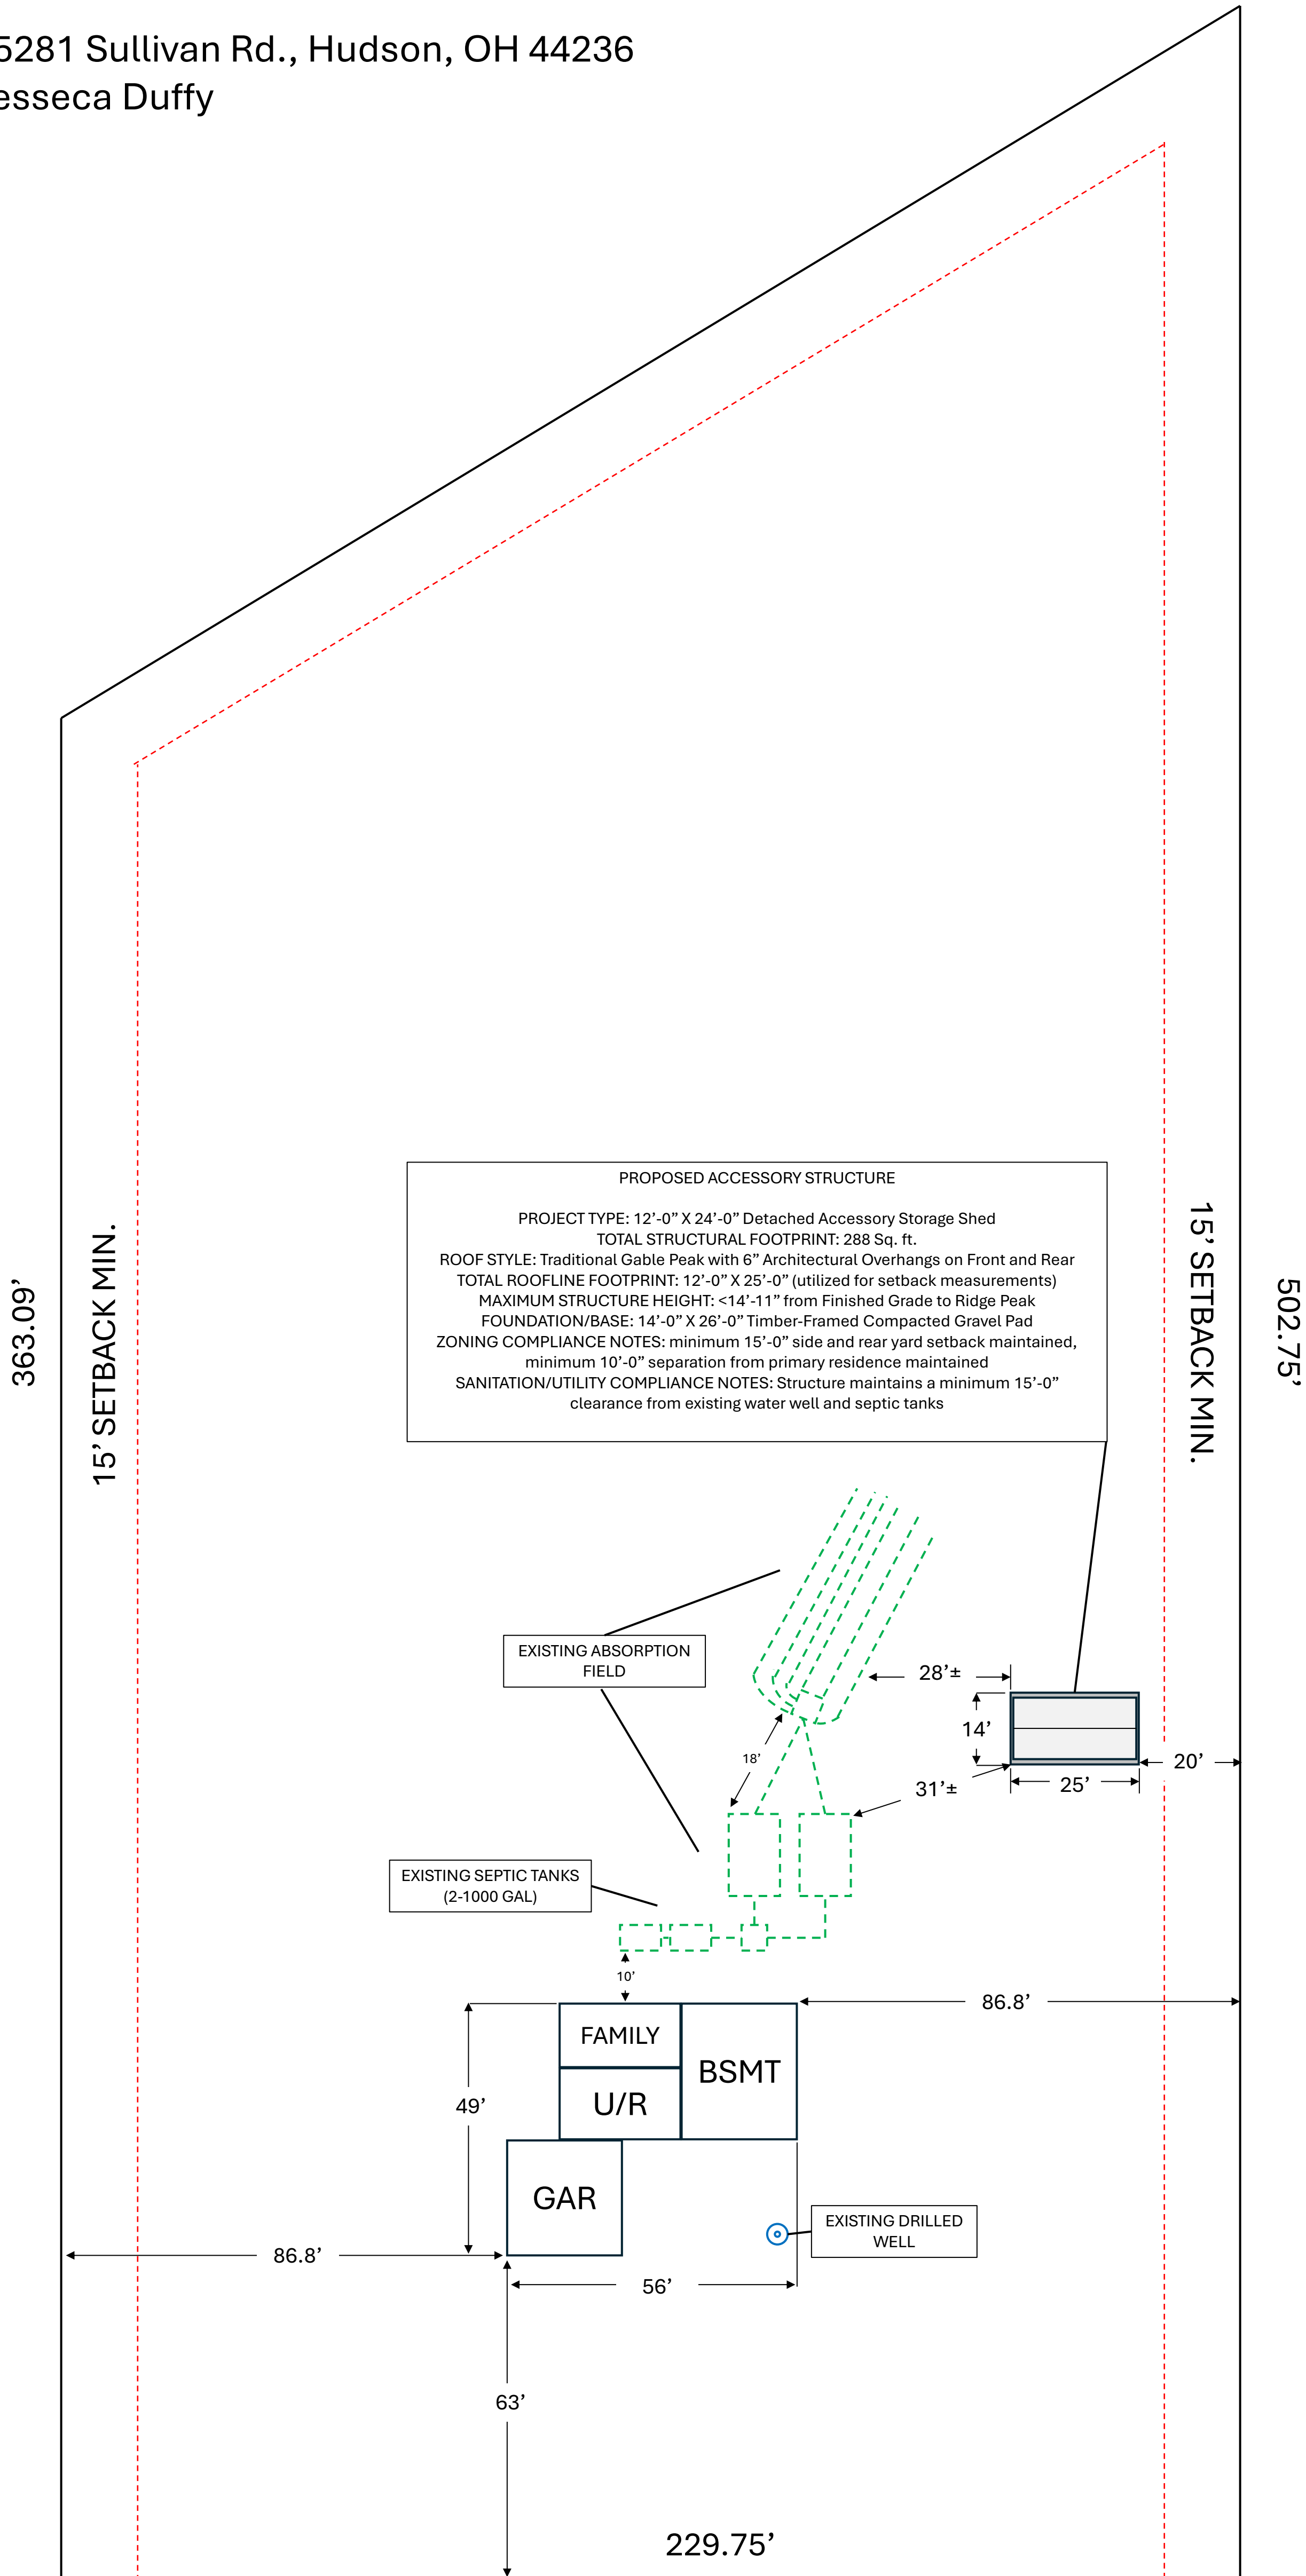


Property Address: 5281 Sullivan Rd., Hudson, OH 44236


Owner(s): Tyler & Jesseca Duffy

Date: May 2026

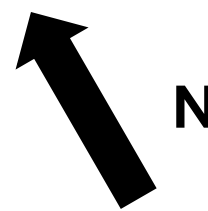


SULLIVAN RD (R.O.W)

SCALE: 1"=20'

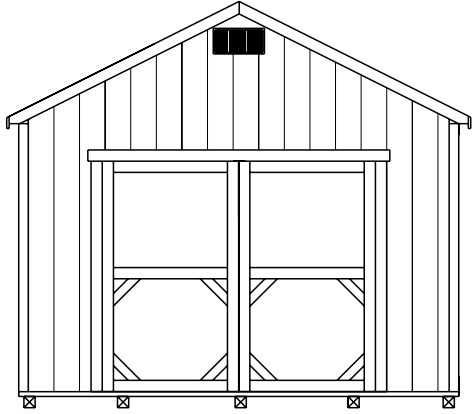


LEFT ELEVATION

SCALE: 1" = 5'-0"

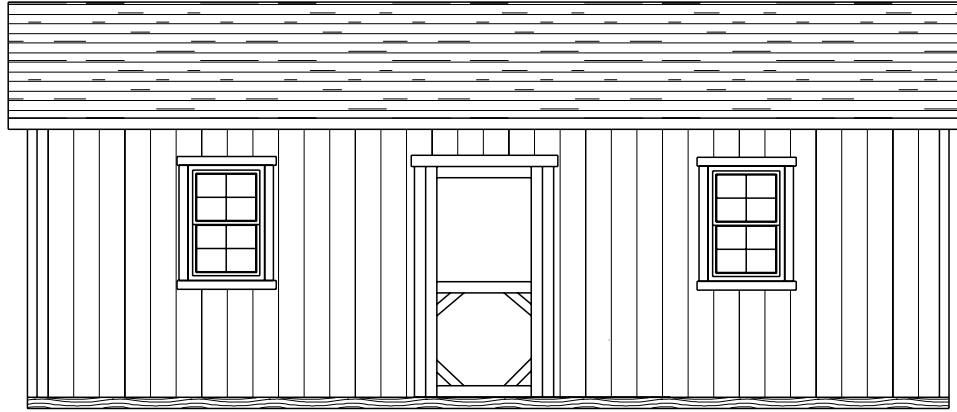


FRONT ELEVATION

SCALE: 1" = 5'-0"

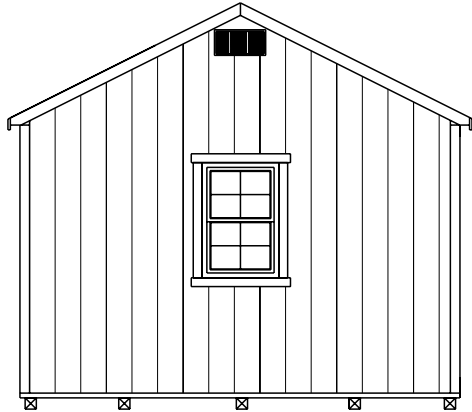


RIGHT ELEVATION

SCALE: 1" = 5'-0"

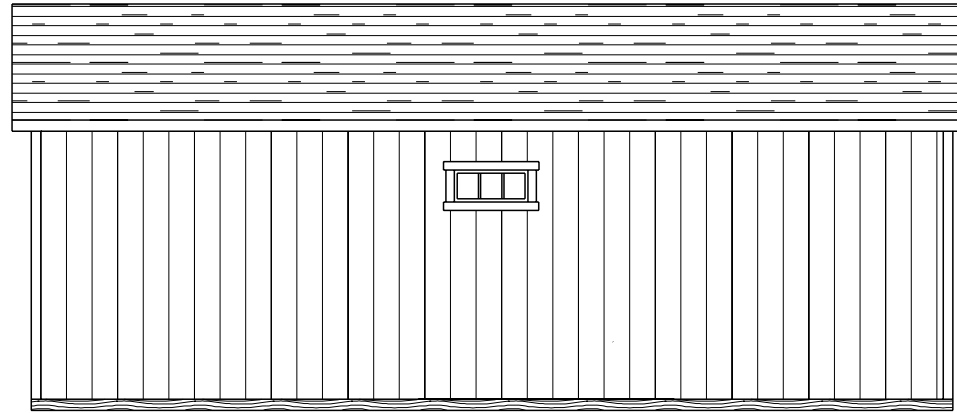

REAR ELEVATION

SCALE: 1" = 5'-0"

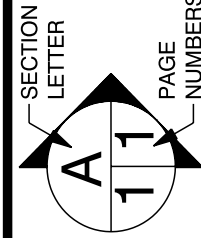

PAGE: **2**
ELEVATIONS

Tyler Duffy

PHONE:

FAX:

Hudson
OH

DRAWN BY: NORMAN

SCALE: 1" = 5'-0"

DATE: Tuesday, June 9, 2026


PHONE:

FAX:

SOFTPLAN
ARCHITECTURAL DESIGN SOFTWARE

2000 SERIES GABLE
 Manufactured By: Alpine Structures LLC
 Print shows 12' wide building available in sizes:
 12x16 -12x28' in 4' size increments.


CUSTOMER: Tylar Duffy
 INVOICE# 86953
 BUILDING SIZE: 12x24'
 FLOOR MODEL: SUPREME

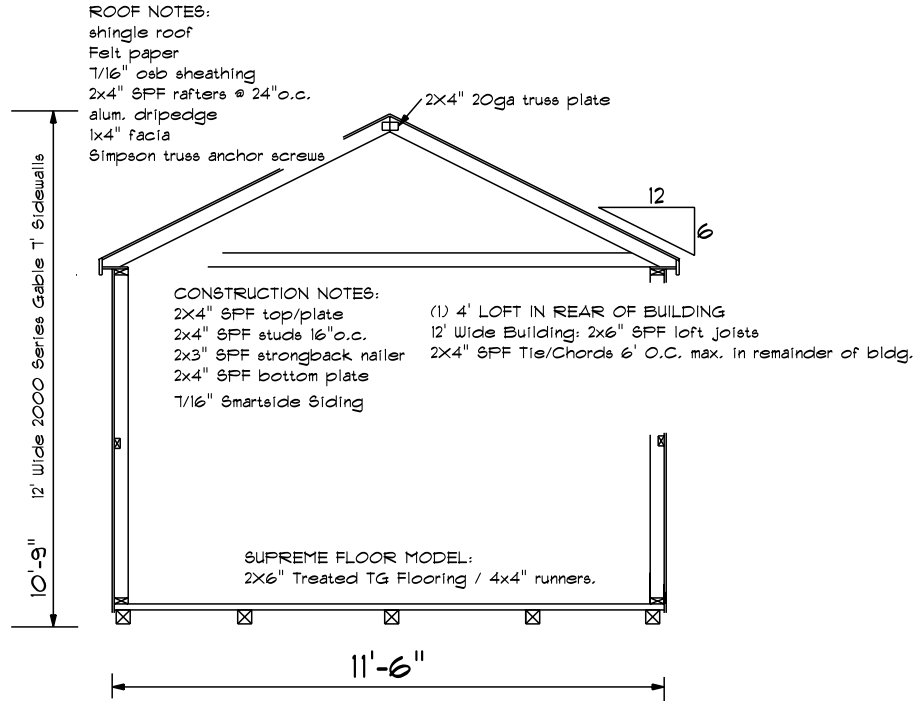

CROSS SECTION

SCALE: 1/4" = 1'-0"

Tyler Duffy PHONE: HUDSON OH FAX:	SECTION LETTER A	PAGE NUMBERS 11
	DRAWN BY: NORMAN SCALE: 1/4" = 1'-0" DATE: Tuesday, June 9, 2026	PAGE: 1 CROSS SECTION
PHONE: FAX:		

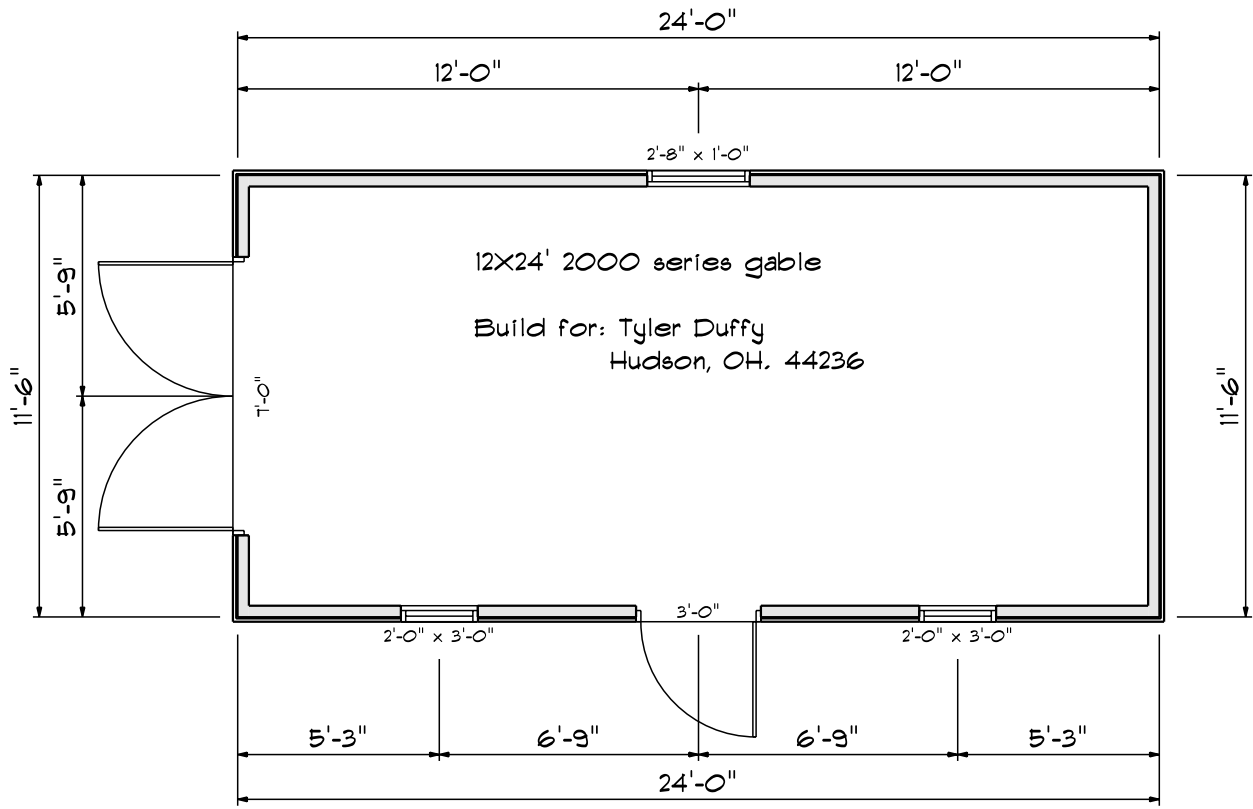

MAIN FLOOR

SCALE: 1" = 5'-0"

<p>SECTION LETTER A</p> <p>PAGE NUMBERS 11</p>	<p>Tyler Duffy</p> <p>Hudson OH</p> <p>PHONE: FAX:</p>	<p>PHONE: FAX:</p>
<p>PAGE: 3</p> <p>FLOOR PLAN</p>	<p>DRAWN BY: NORMAN</p> <p>SCALE: 1" = 5'-0"</p> <p>DATE: Tuesday, June 9, 2026</p>	<p>SOFTPLAN ARCHITECTURAL DESIGN SOFTWARE</p>



5281 Sullivan Rd Hudson, OH
Proposed Accessory Building Location



**5281 Sullivan Rd Hudson, OH
Primary Residence Images**