




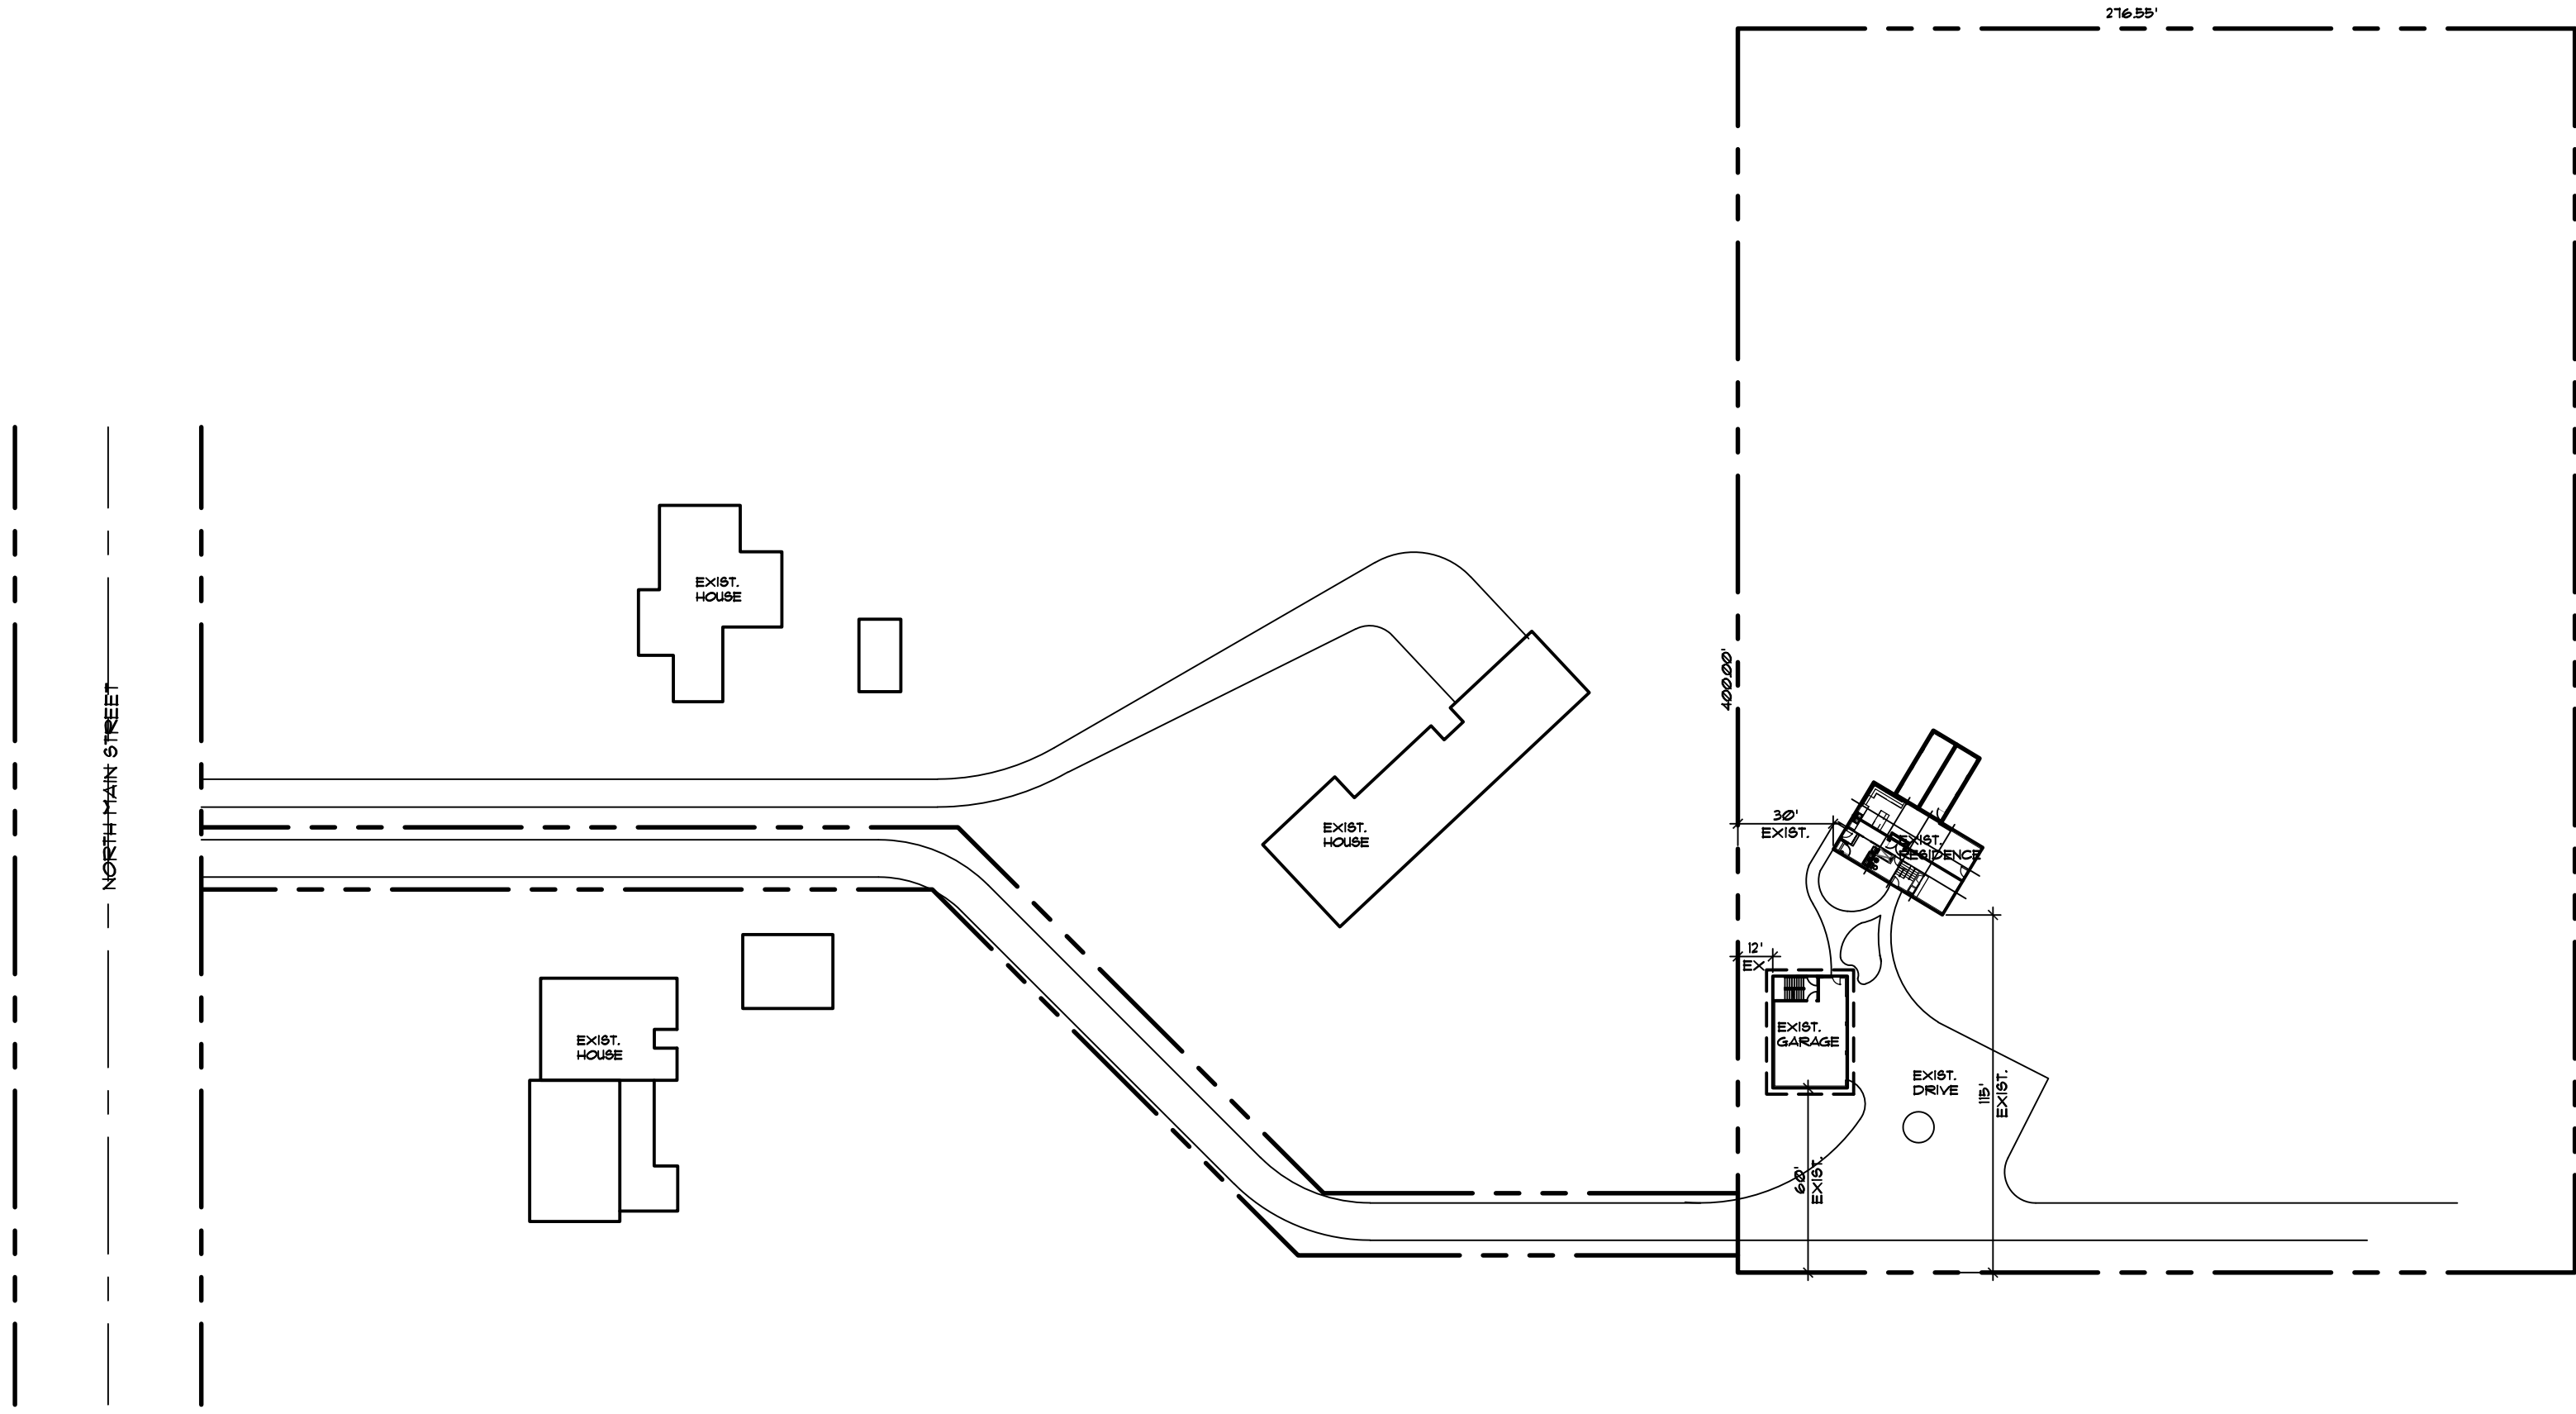


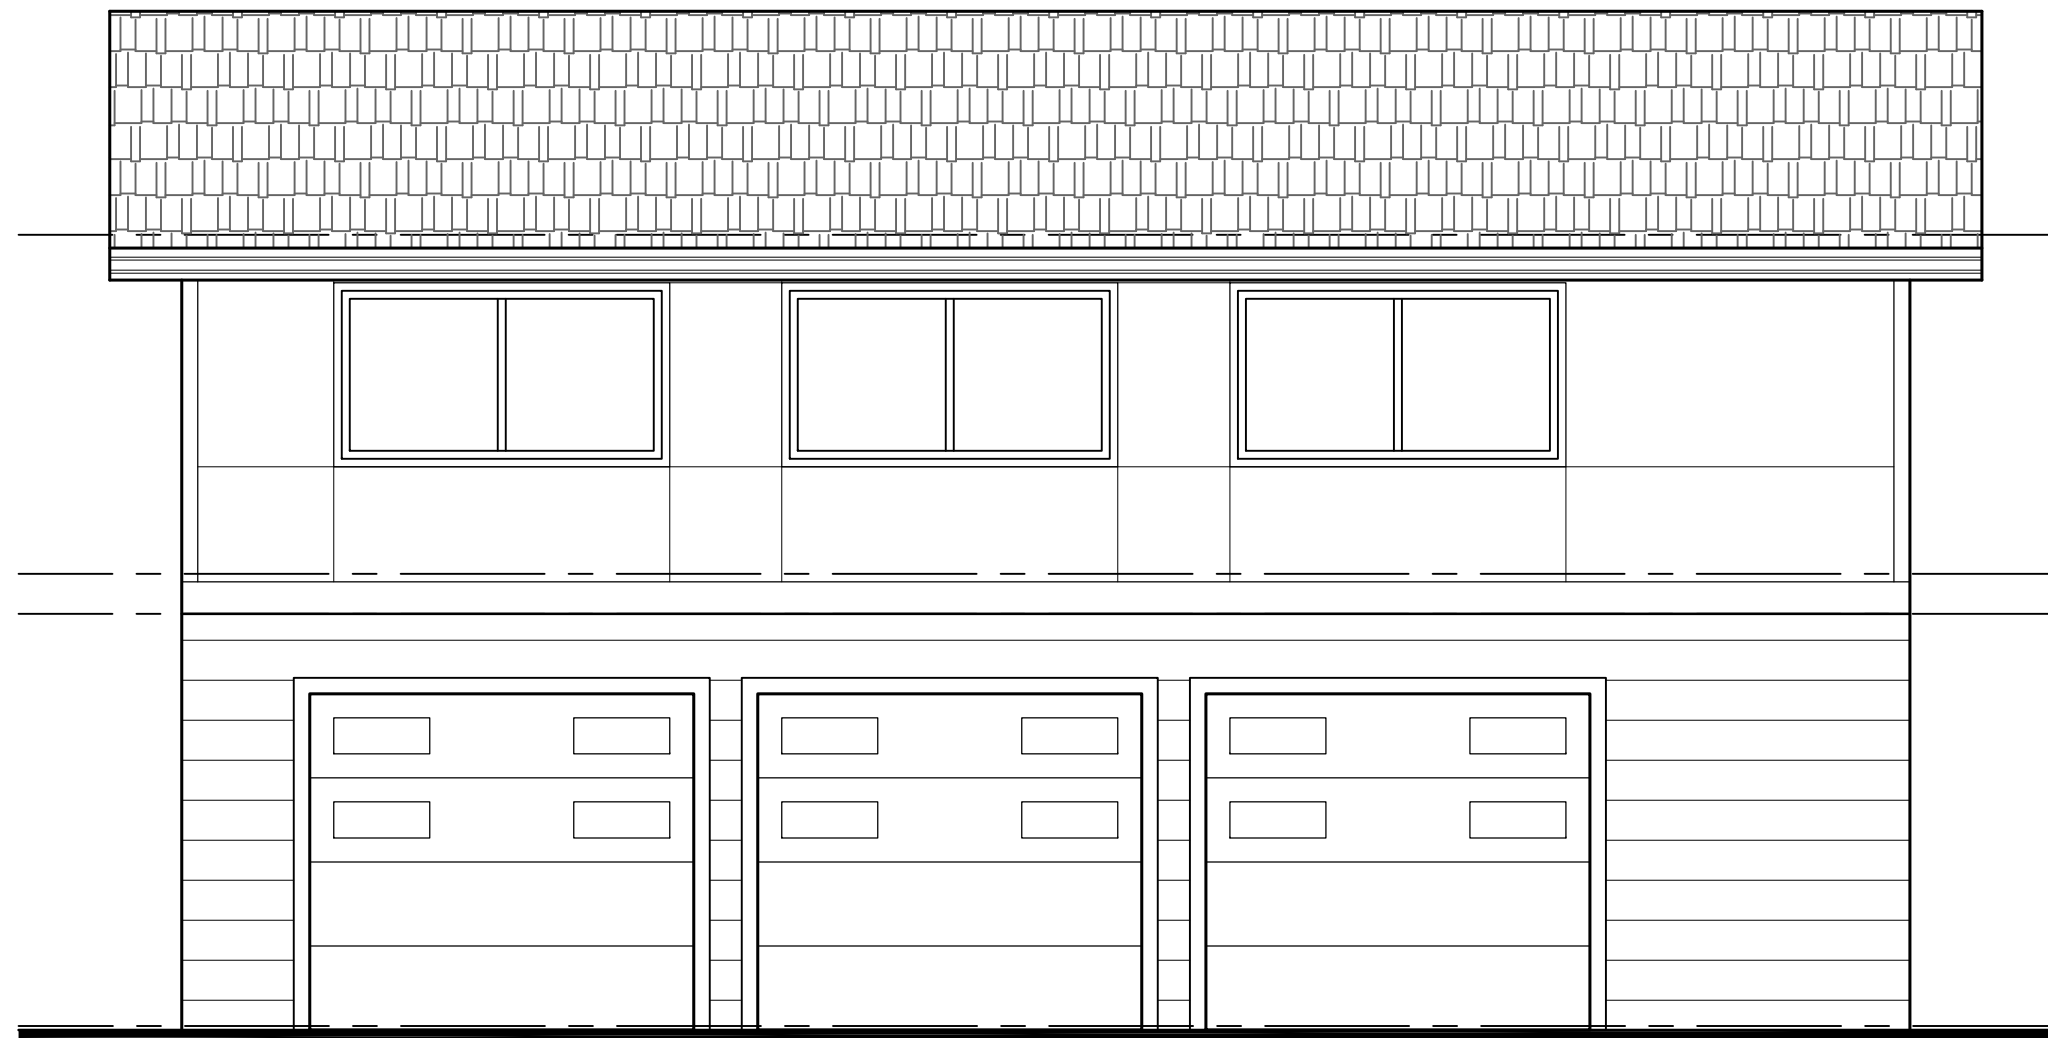

EAST GARAGE ELEVATION
SCALE: 1/4" = 1'-0"

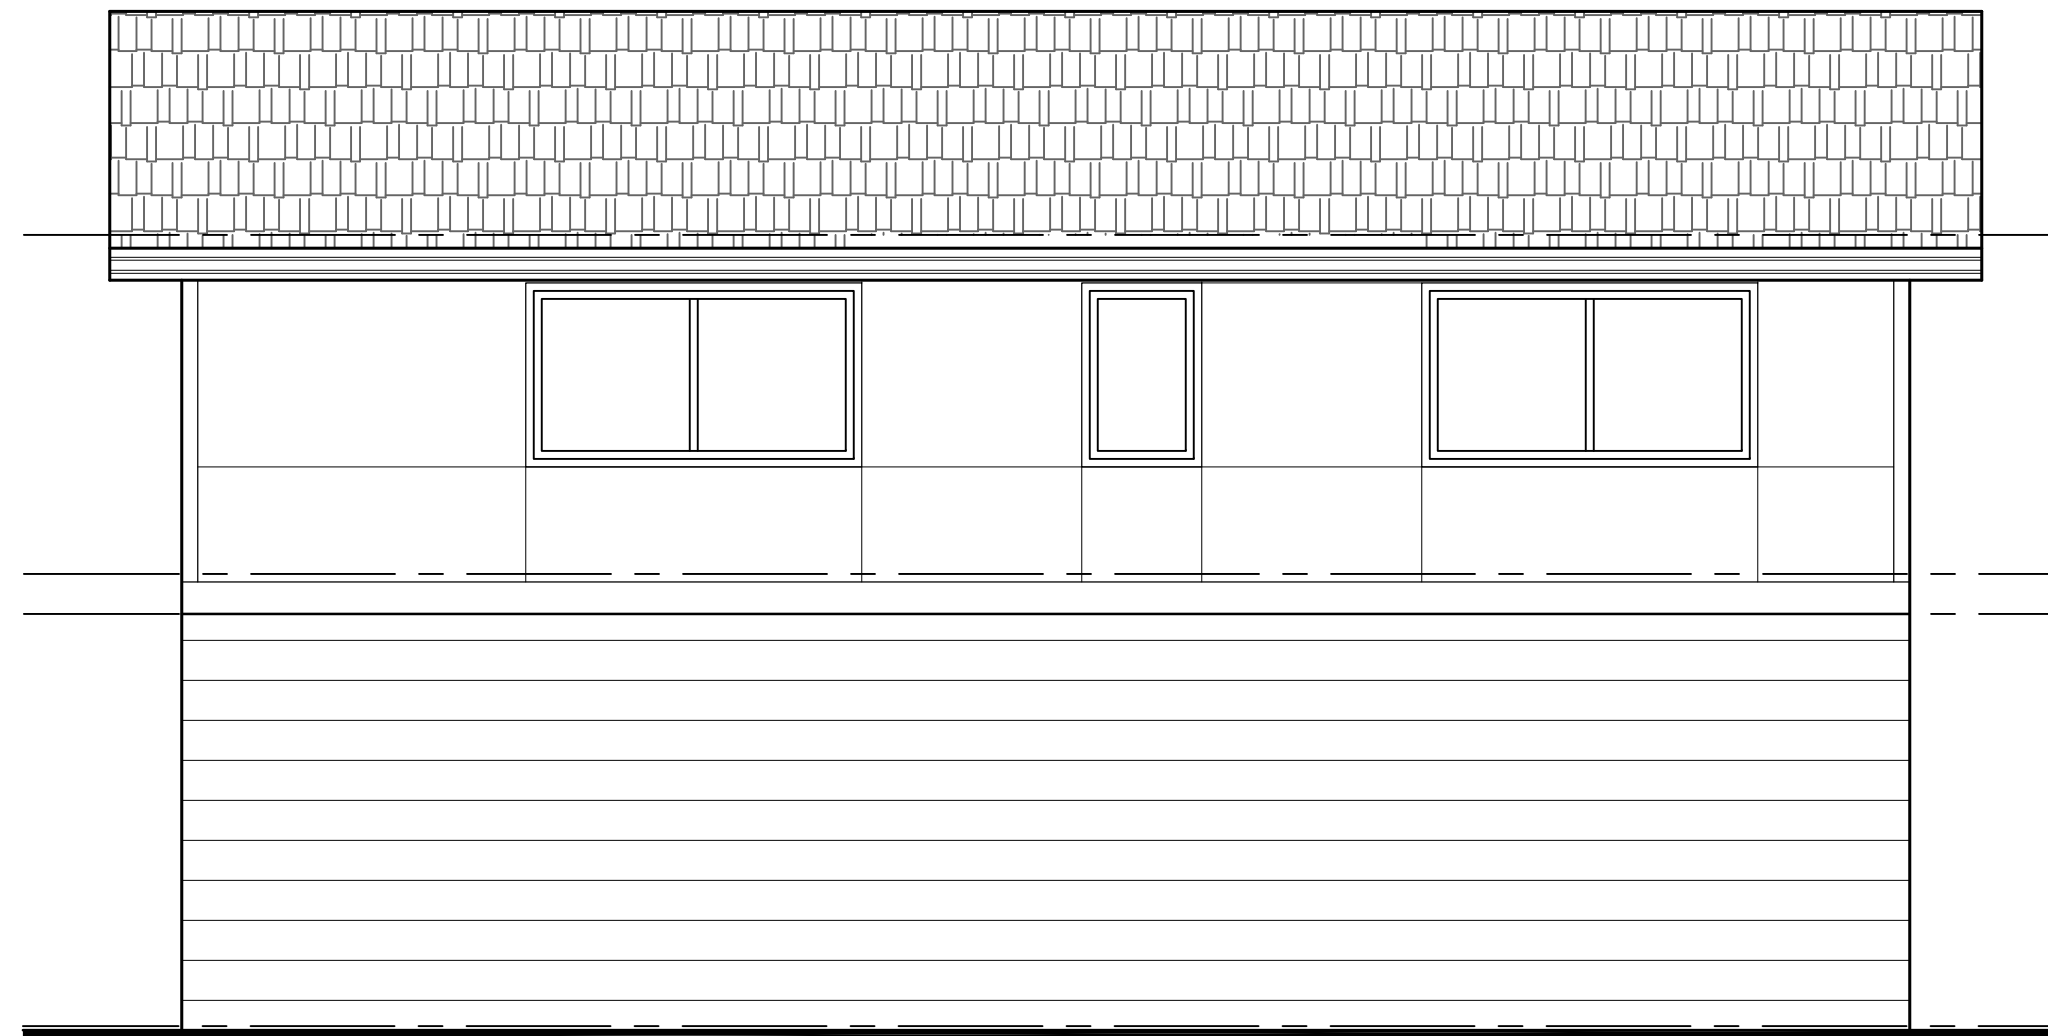

WEST GARAGE ELEVATION
SCALE: 1/4" = 1'-0"

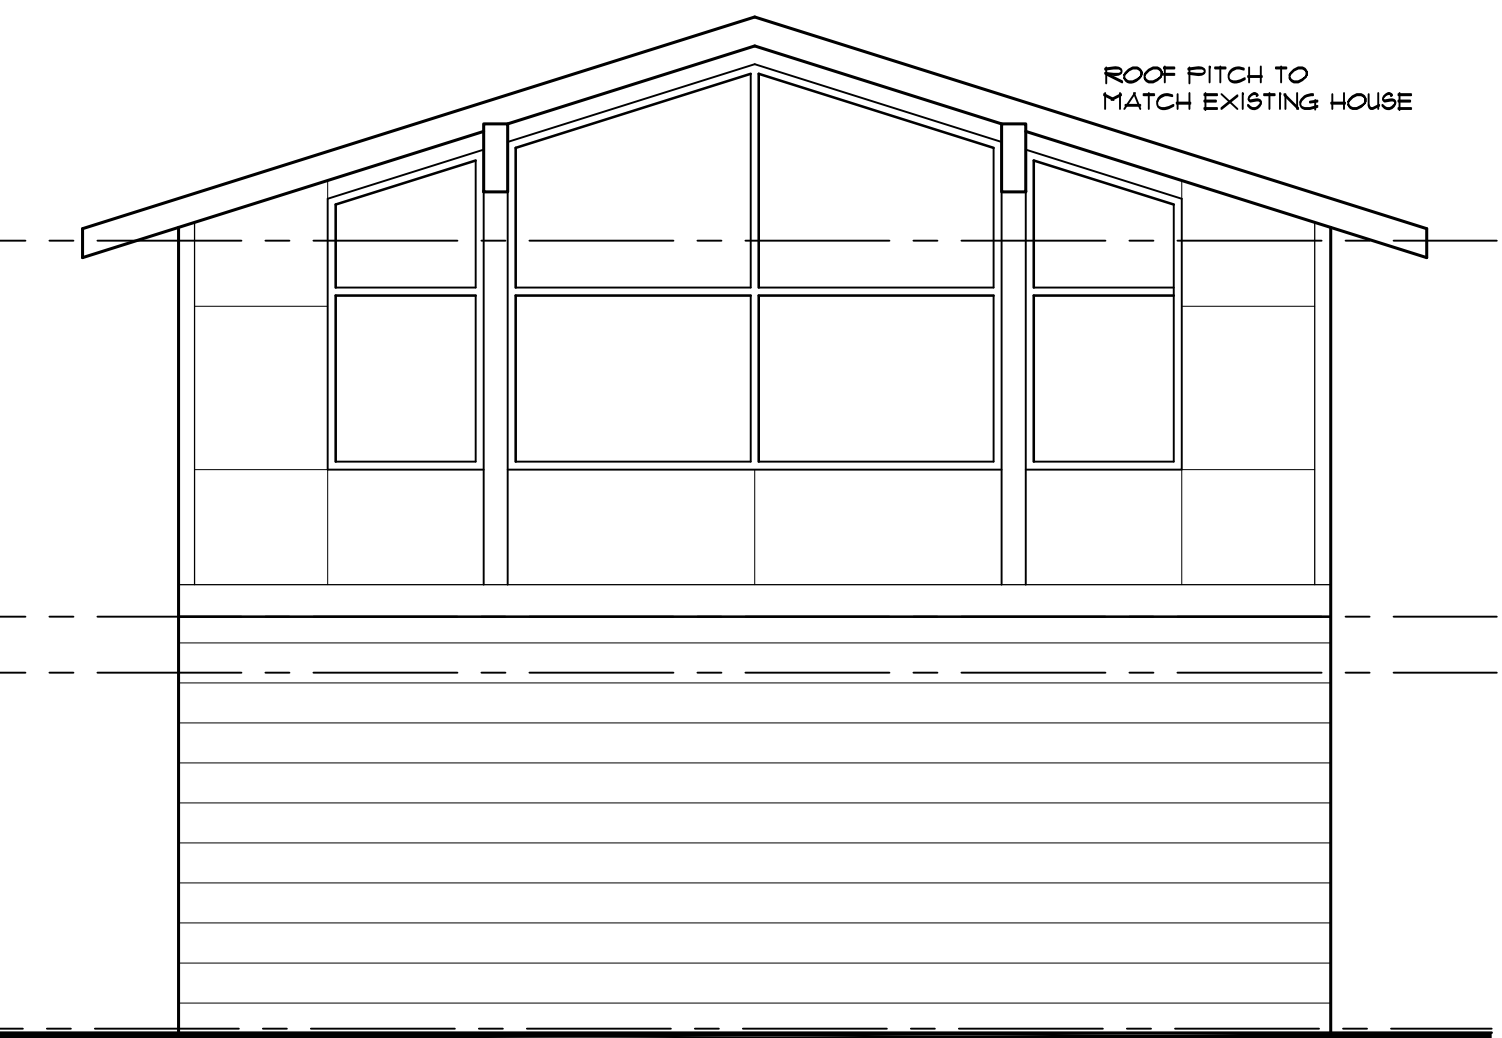

NORTH SIMILAR
SOUTH GARAGE ELEVATION
SCALE: 1/4" = 1'-0"



EXISTING EAST ELEVATION




EXISTING WEST ELEVATION




EXISTING NORTH ELEVATION




EXISTING SOUTH ELEVATION

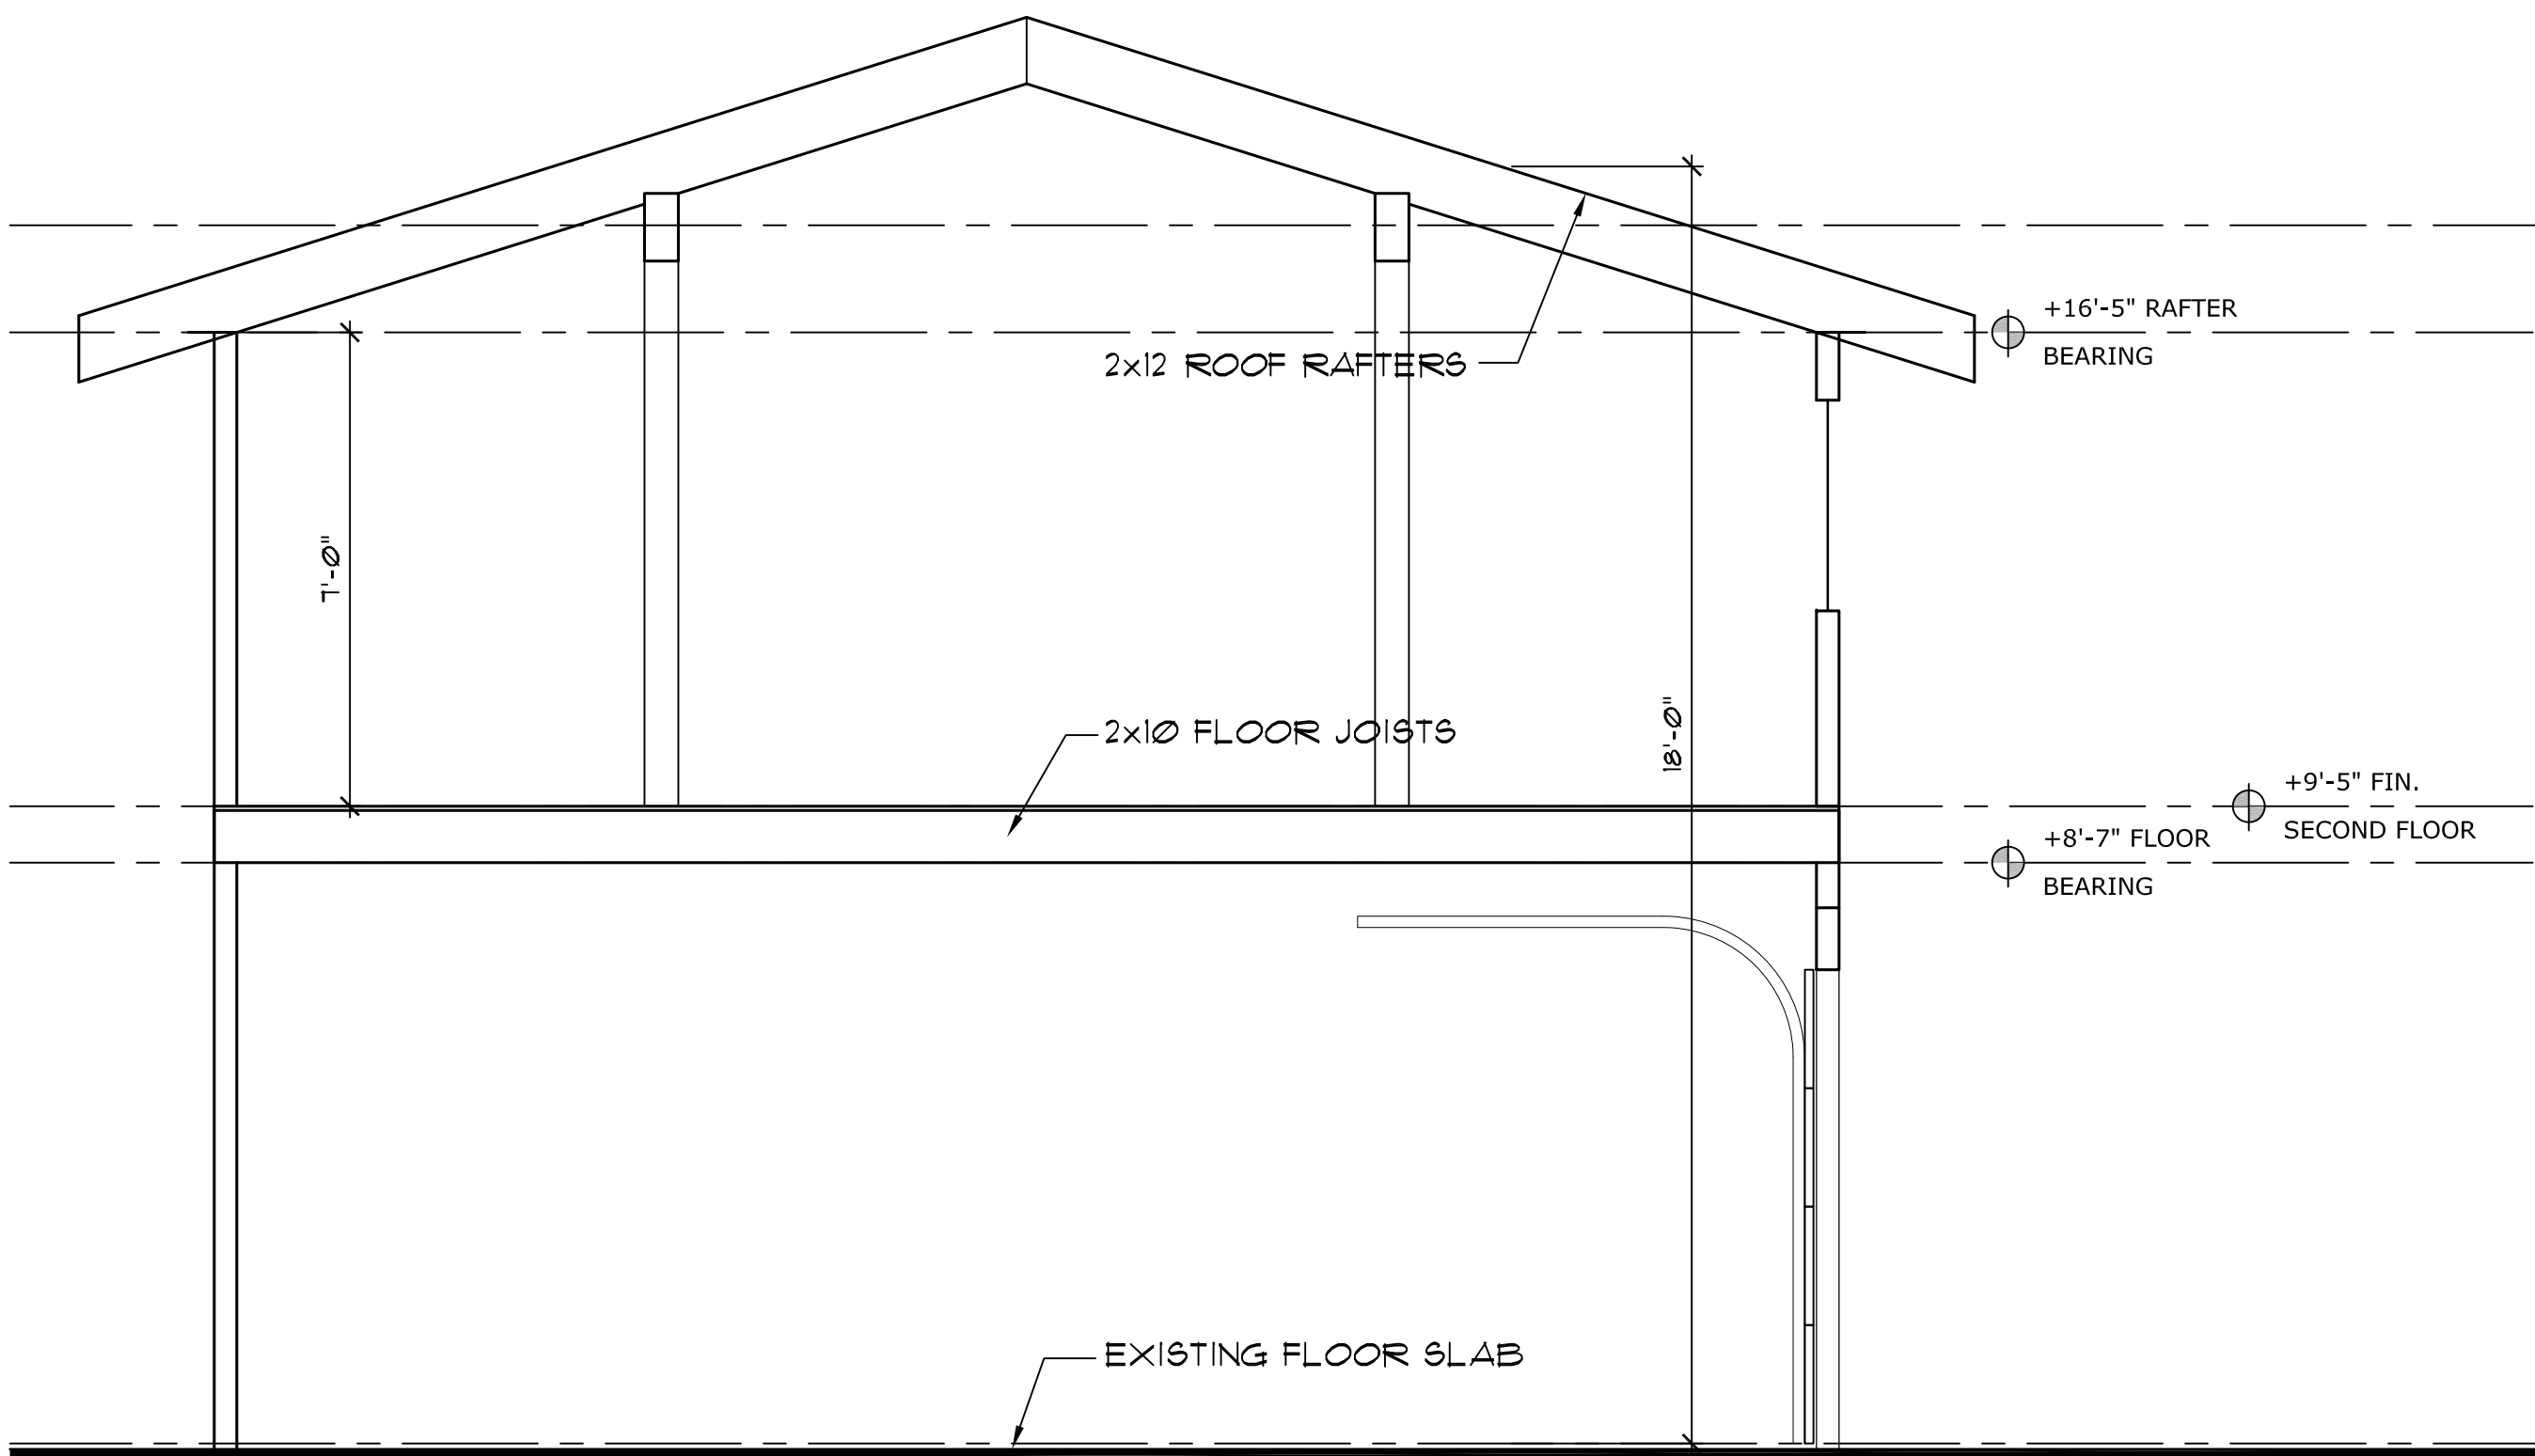

GARAGE SECTION
SCALE: 3/8" = 1'-0"

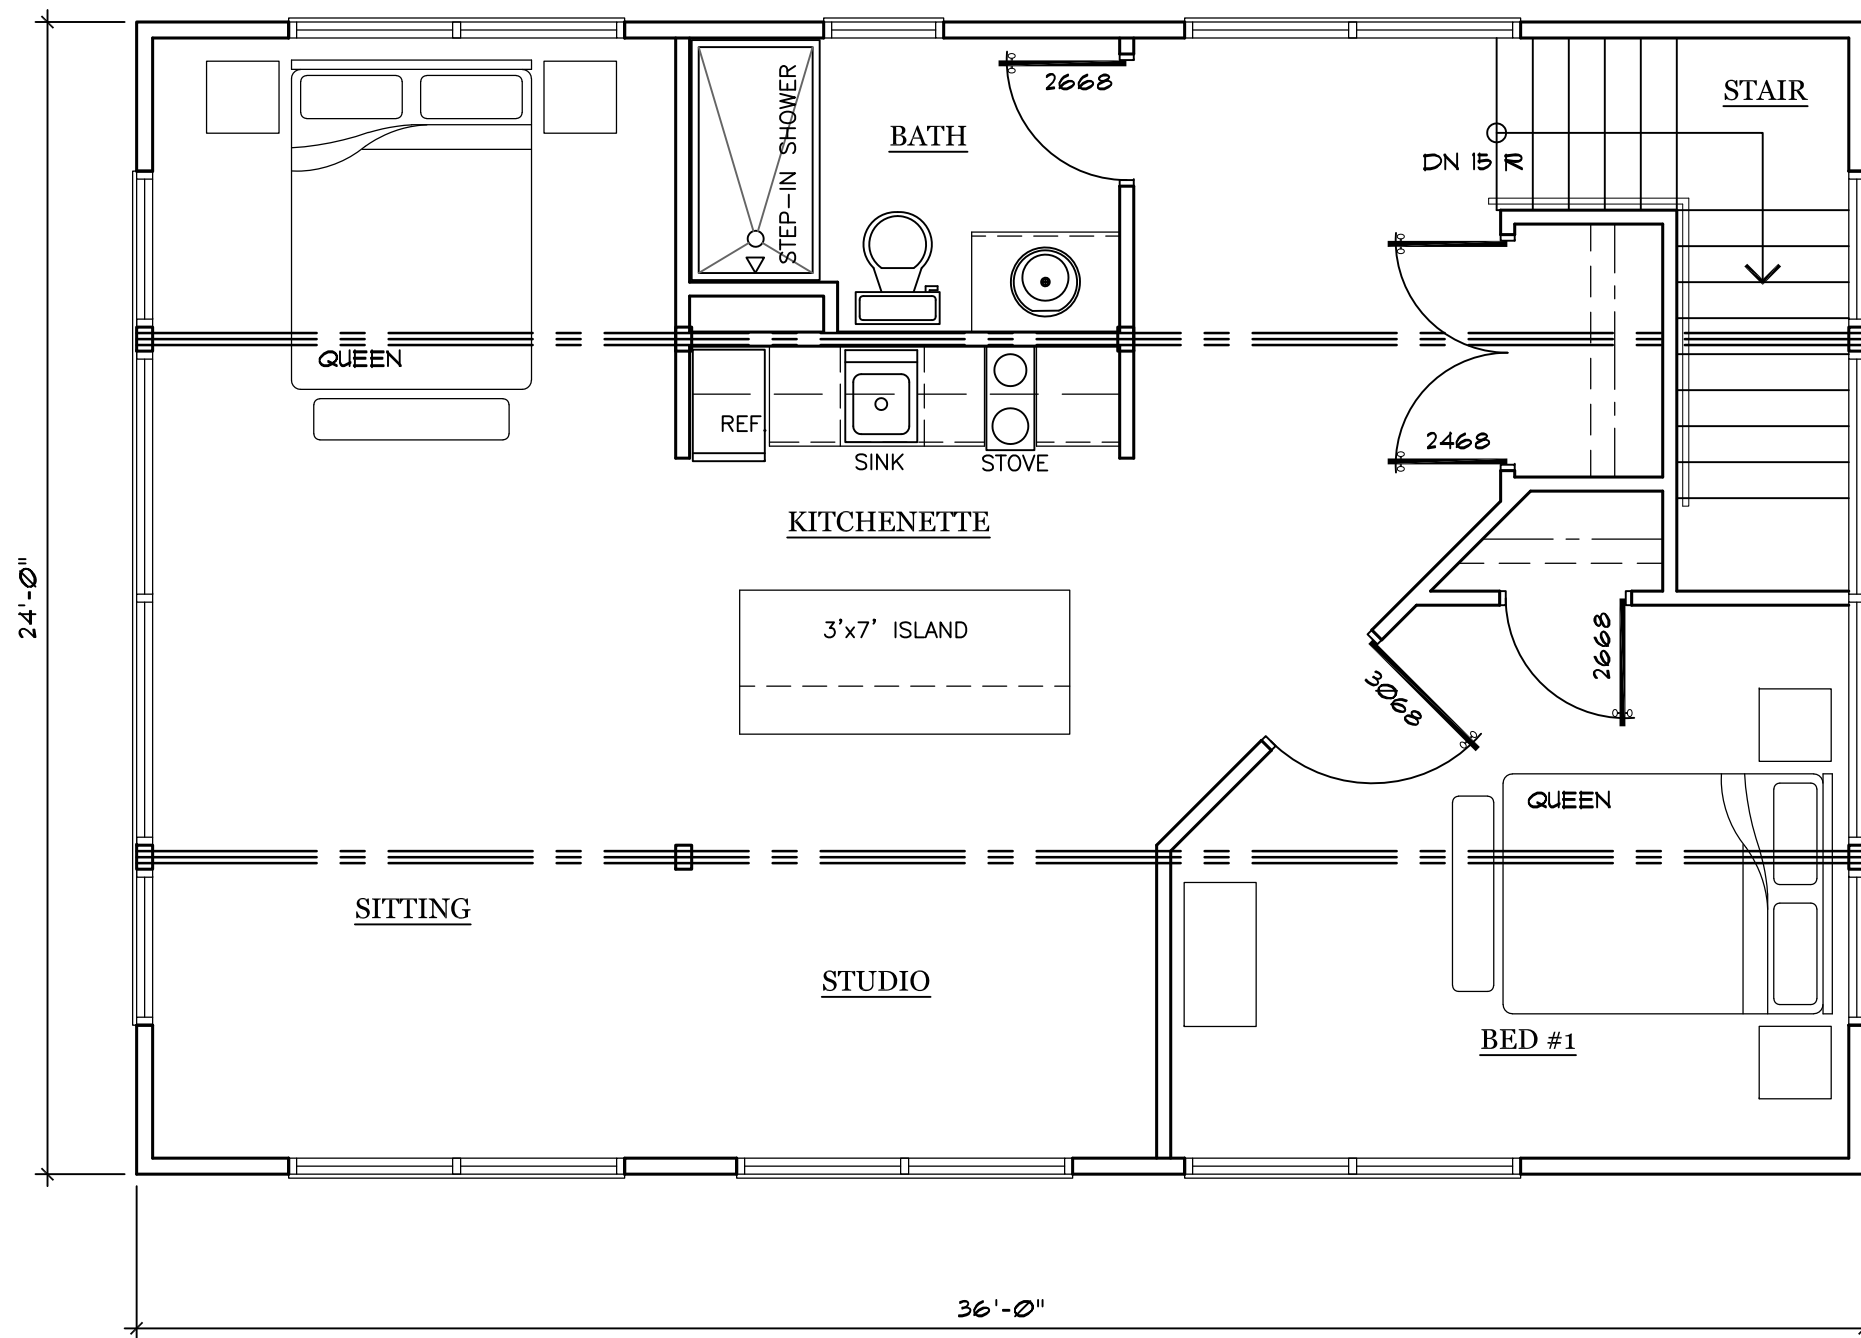

SECOND FLOOR PLAN
SCALE: 1/4" = 1'-0"

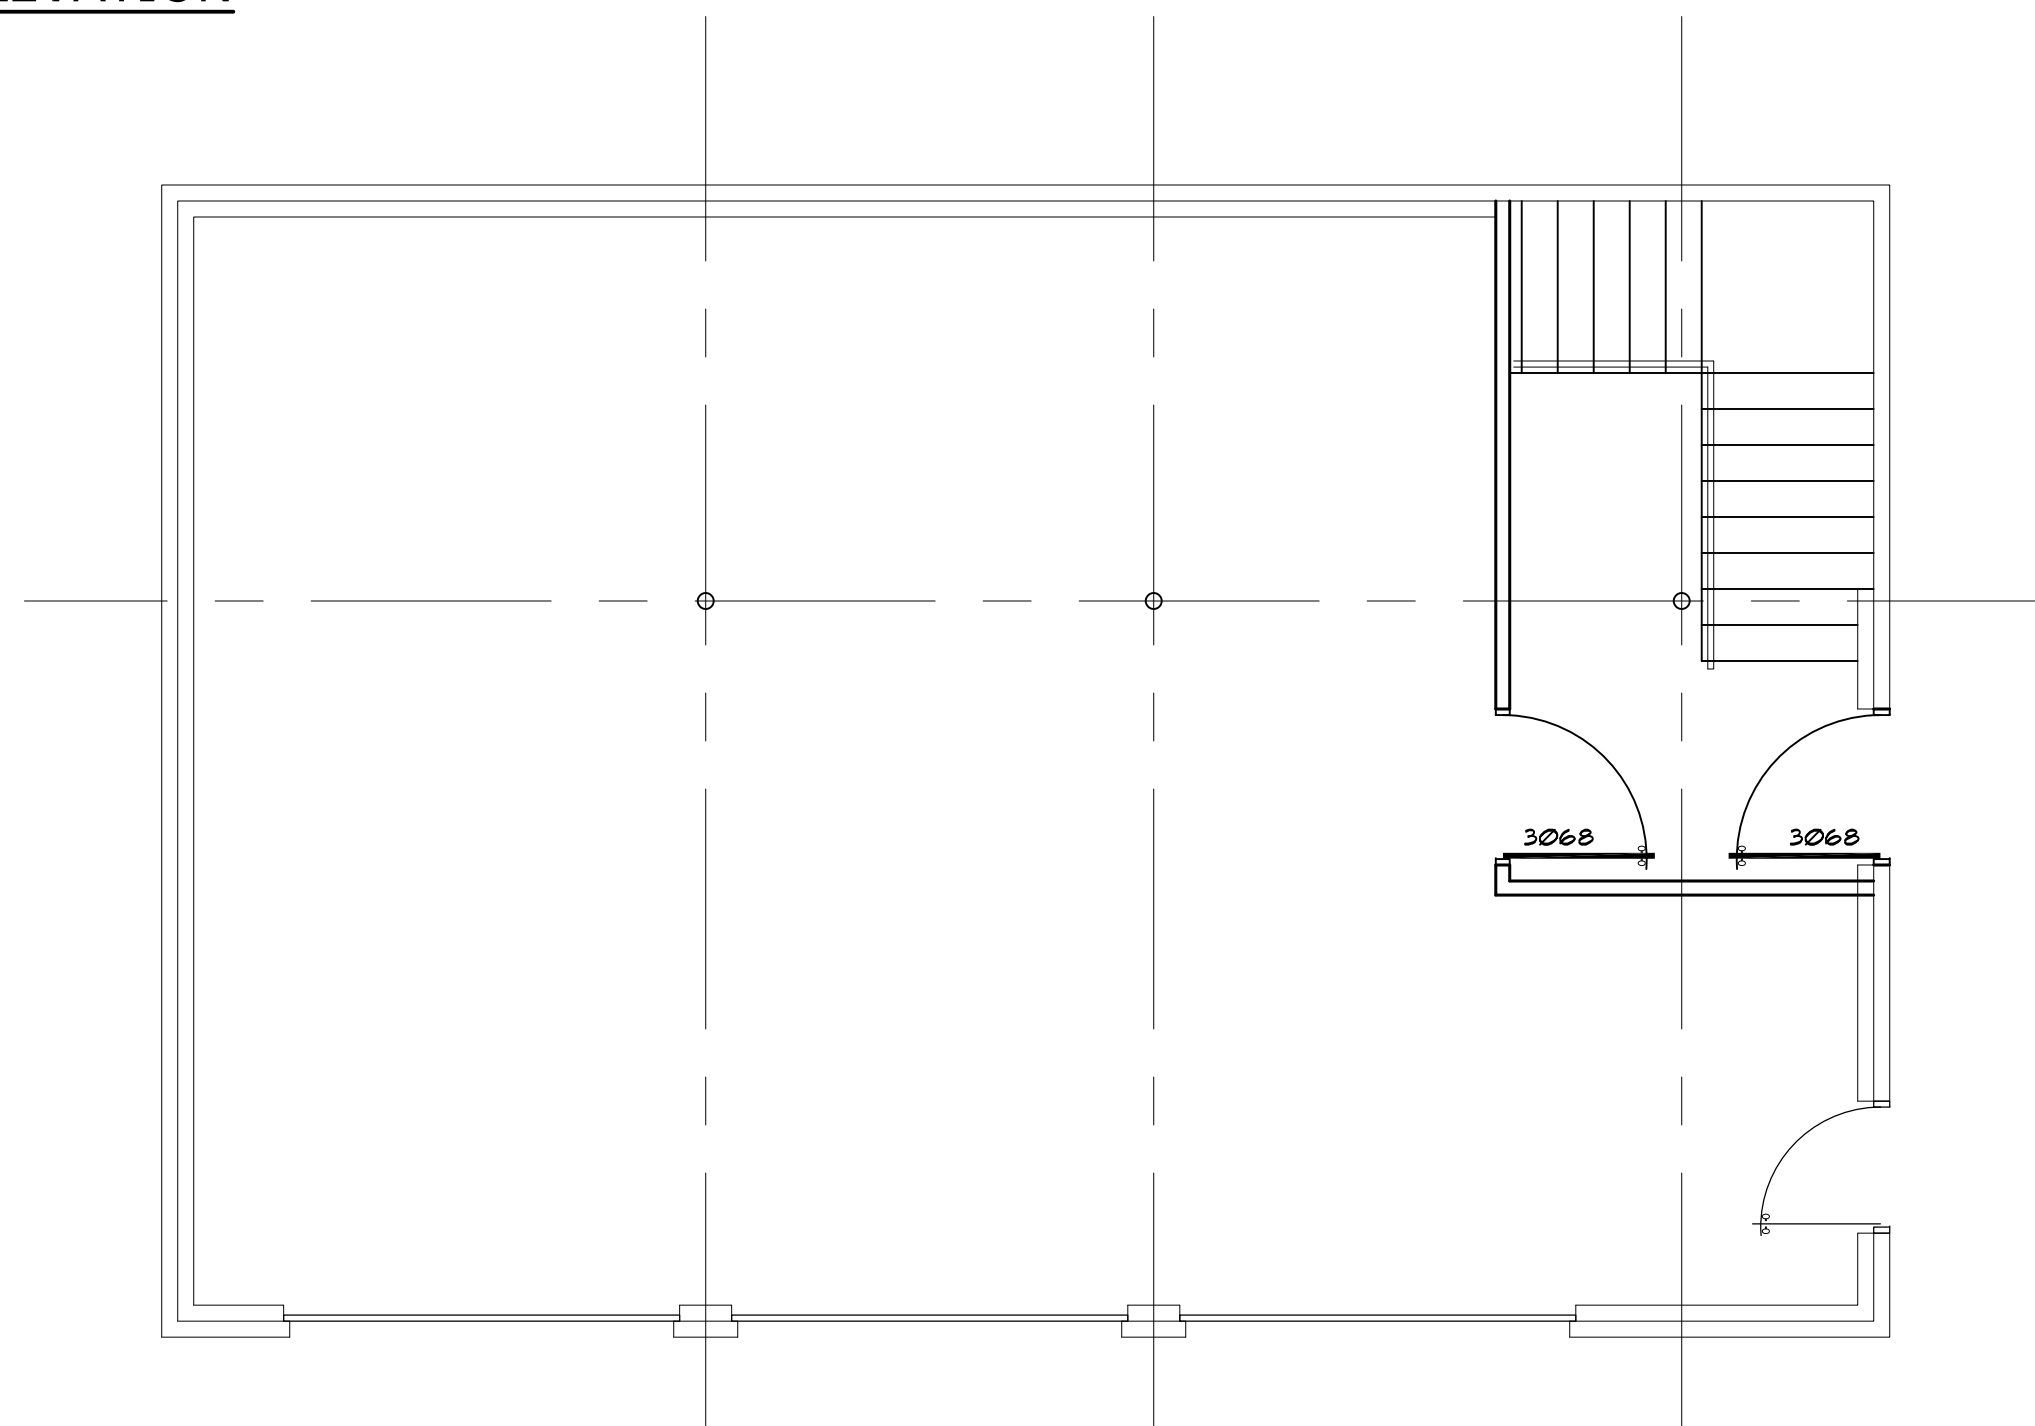

FIRST FLOOR PLAN
SCALE: 1/4" = 1'-0"



















