
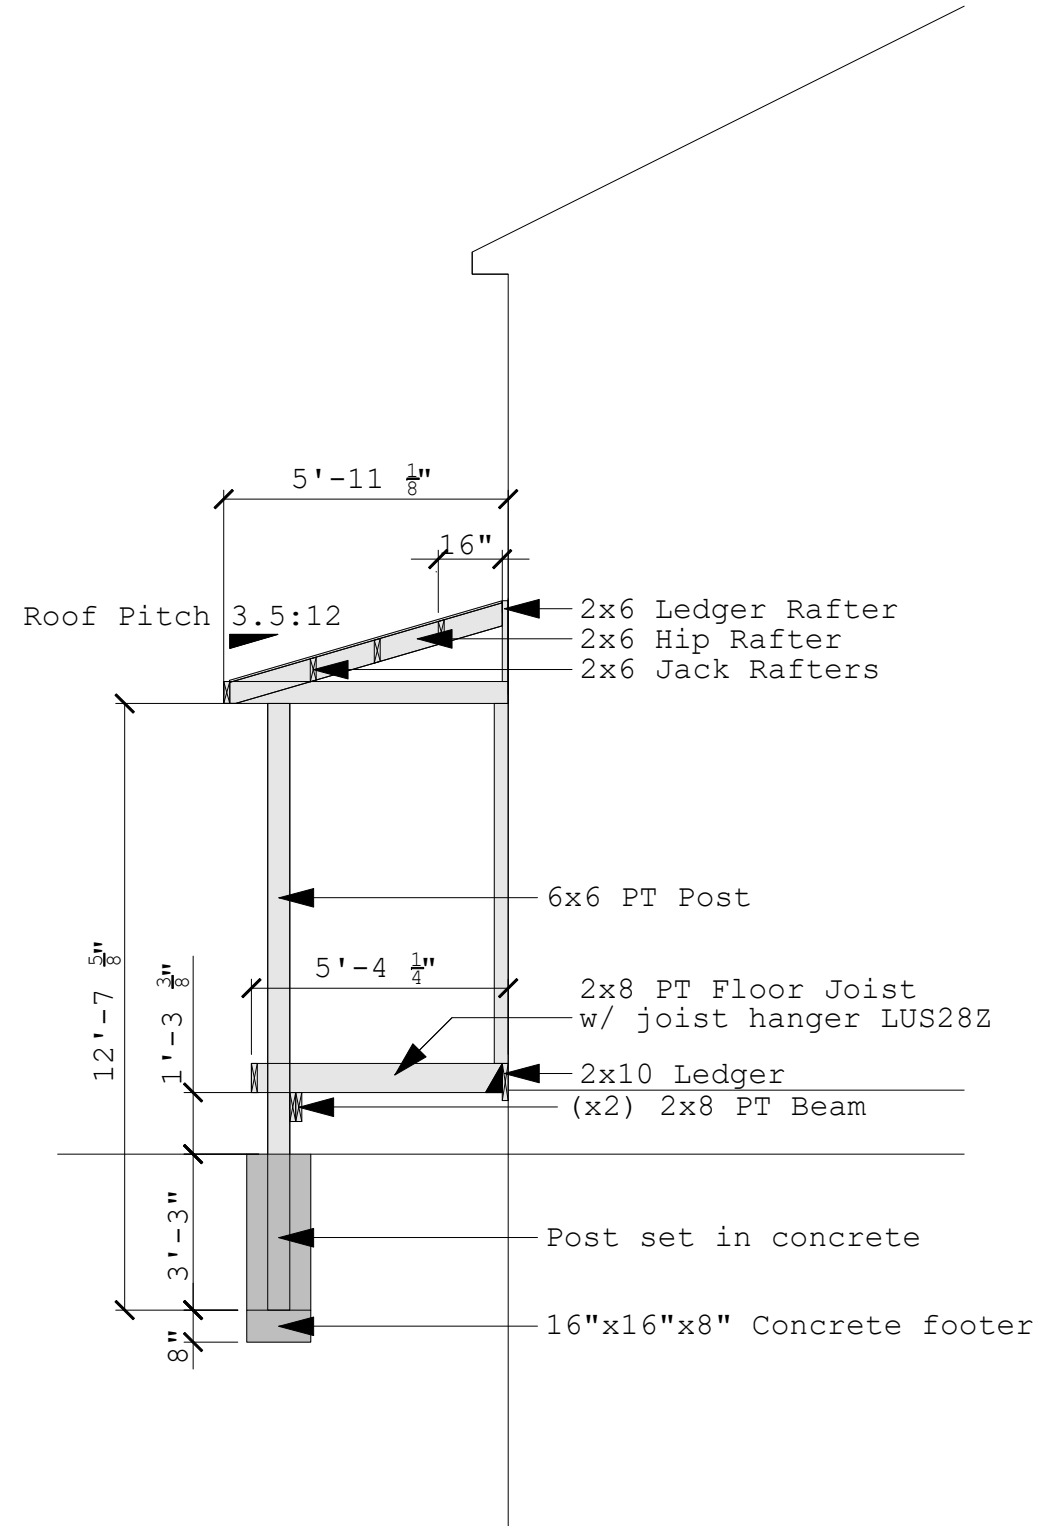


0 5' 10' 20' 30' 40'

1" = 20'



Site Plan
7936 Winterberry Dr, Hudson, OH 44236
Date: 05/11/2026
Drawn by: ACP

A0.1

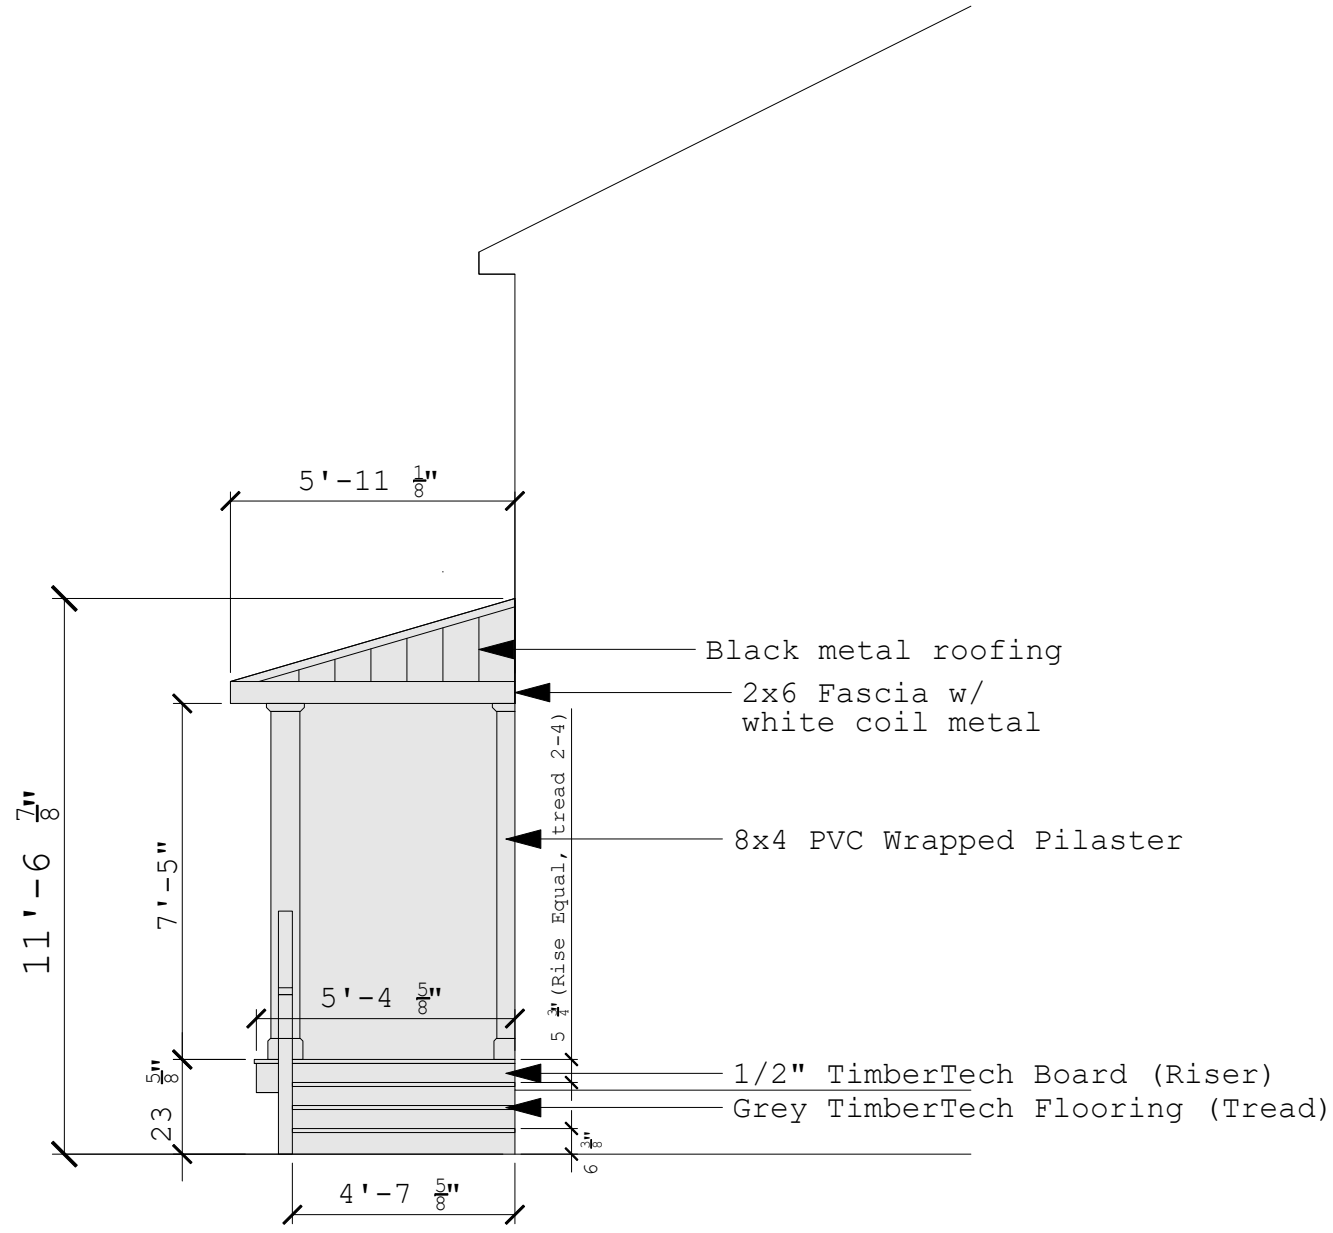

Side Elevation & Framing Section
 7936 Winterberry Dr, Hudson, OH 44236
 Date: 05/11/2026
 Drawn by: ACP

1/4" = 1'-0"

  

Back to Map

