


34 Church Street
Andrew R. Duff and
Paula B. Duff
Doc. #54798871
P.N. 3200403

38 Church Street
John Dearborn and
Cynthia Dearborn
Doc. #55985093
P.N. 3201709

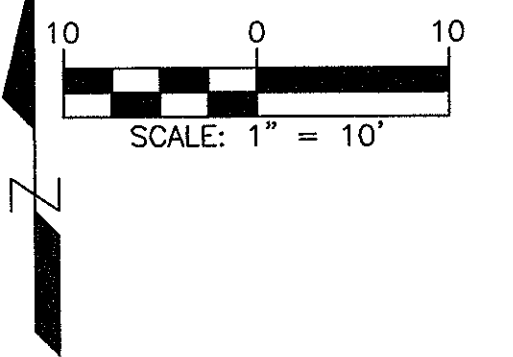


LEGEND:

- IRON PIN FOUND OR SET
- DECIDUOUS TREE OR BUSH
- CONIFEROUS TREE
- ○ STRUCTURE AS NOTED
- 103 CONTOUR
- EXISTING BUILDING
- PROPERTY LINE
- CENTERLINE
- SETBACK
- OTHER PROPERTY LINE
- ds DOWNSPOUT

29 East Streetsboro Road
Allan M. Sveda, Trustee
Doc. #55982292
P.N. 3201185

41 East Streetsboro Road
Barbara D. Boslet
Doc. #55617036
P.N. 3201933

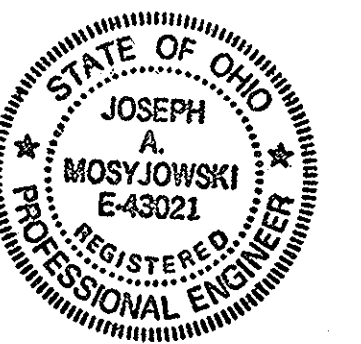



PROPOSED AUXILIARY DWELLING UNIT
SITE IMPROVEMENTS PLAN
33 E. STREETSBORO ROAD
CITY OF HUDSON, SUMMIT COUNTY, OHIO
ALLAN M. SVEDA, TRUSTEE

PREPARED BY:
JOSEPH A. MOSYJOWSKI, P.E.
2600 SWARTZ RD.
HARTVILLE, OH 44632
jmosyjowski@cs.com




TOPOGRAPHIC SURVEY
for
33 EAST STREETSBORO ROAD
SITUATED IN THE CITY OF HUDSON, SUMMIT COUNTY, OHIO
SCALE: 1" = 10' DATE: OCTOBER, 2022
REV: APRIL, 2025


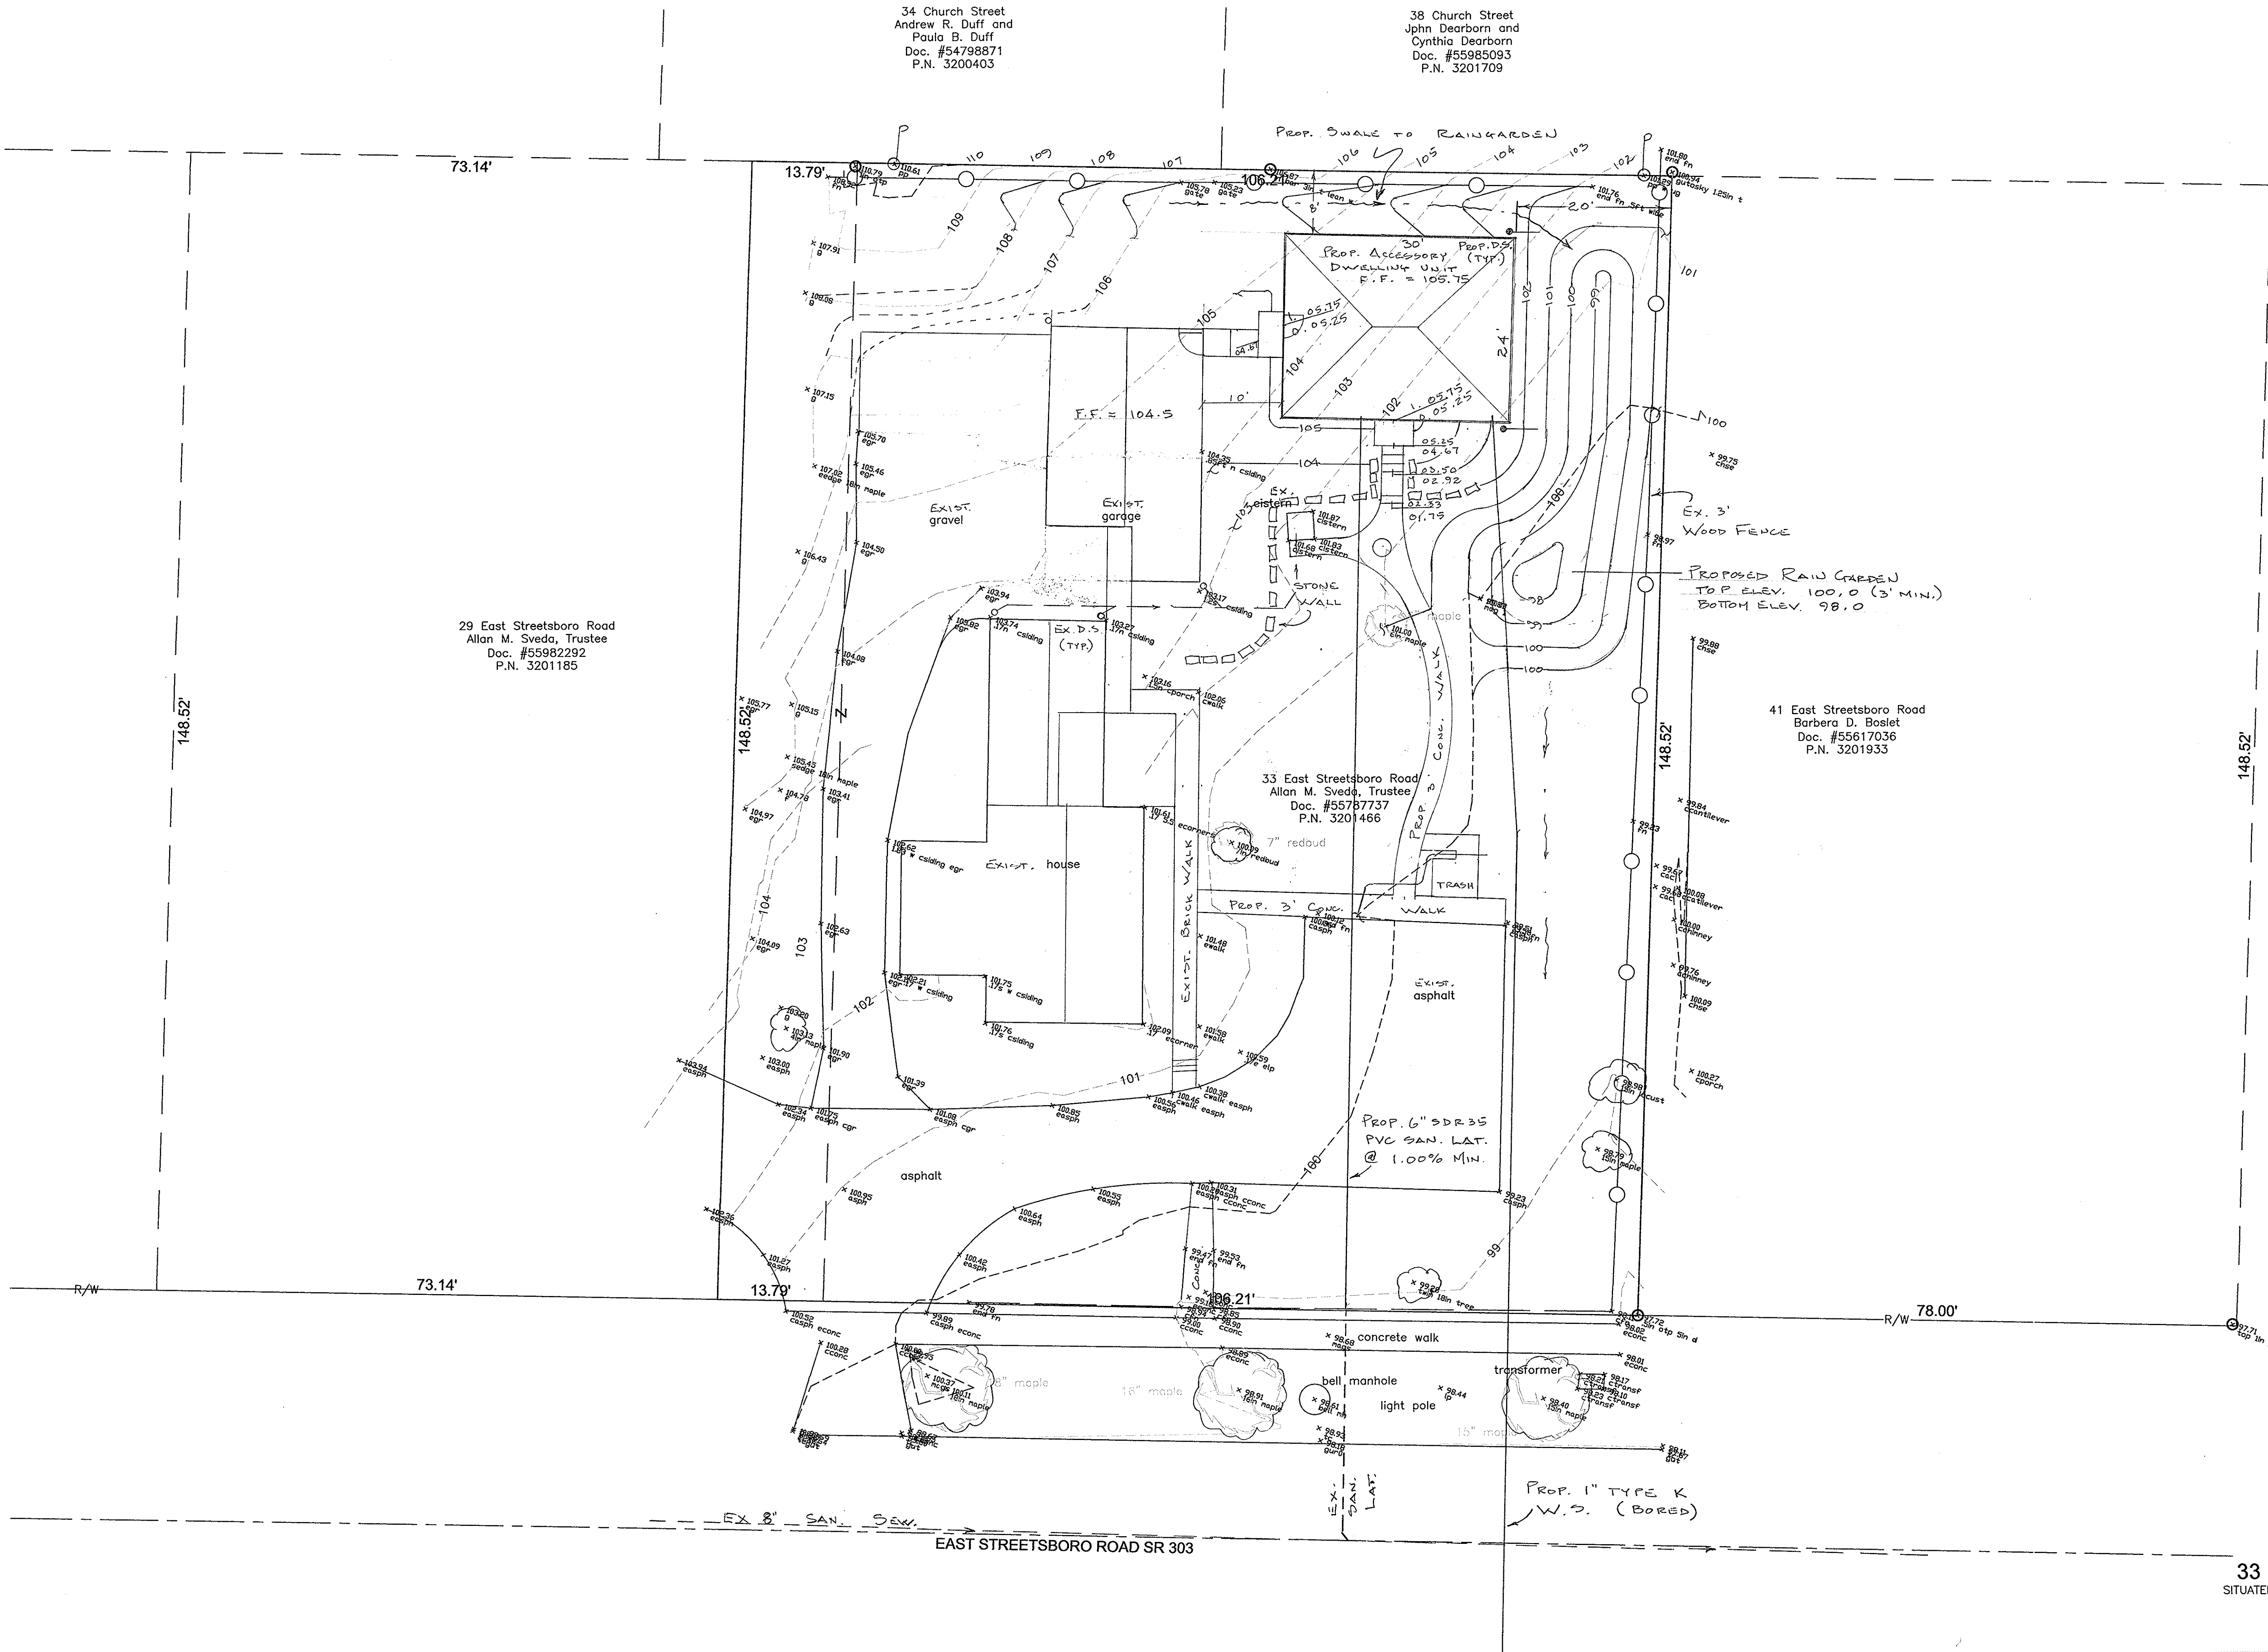


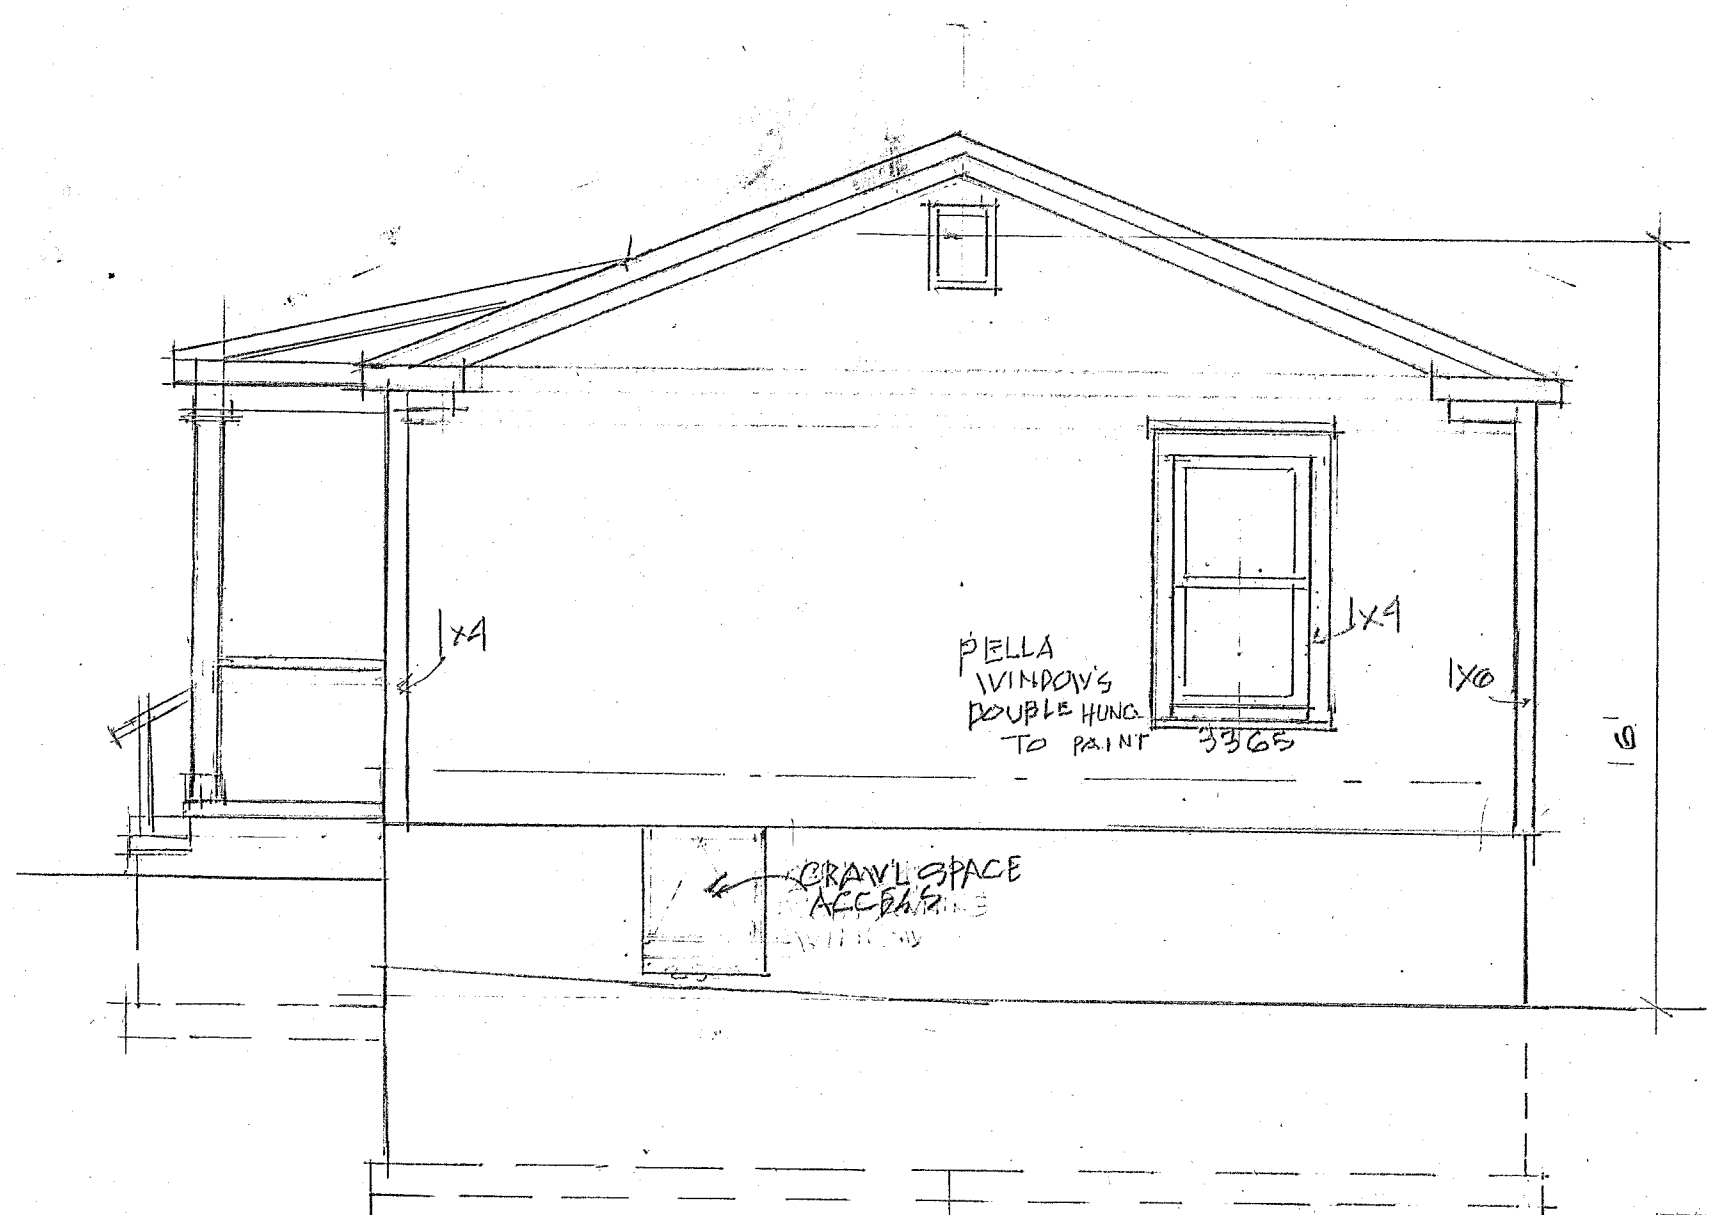

RIGHT - EAST

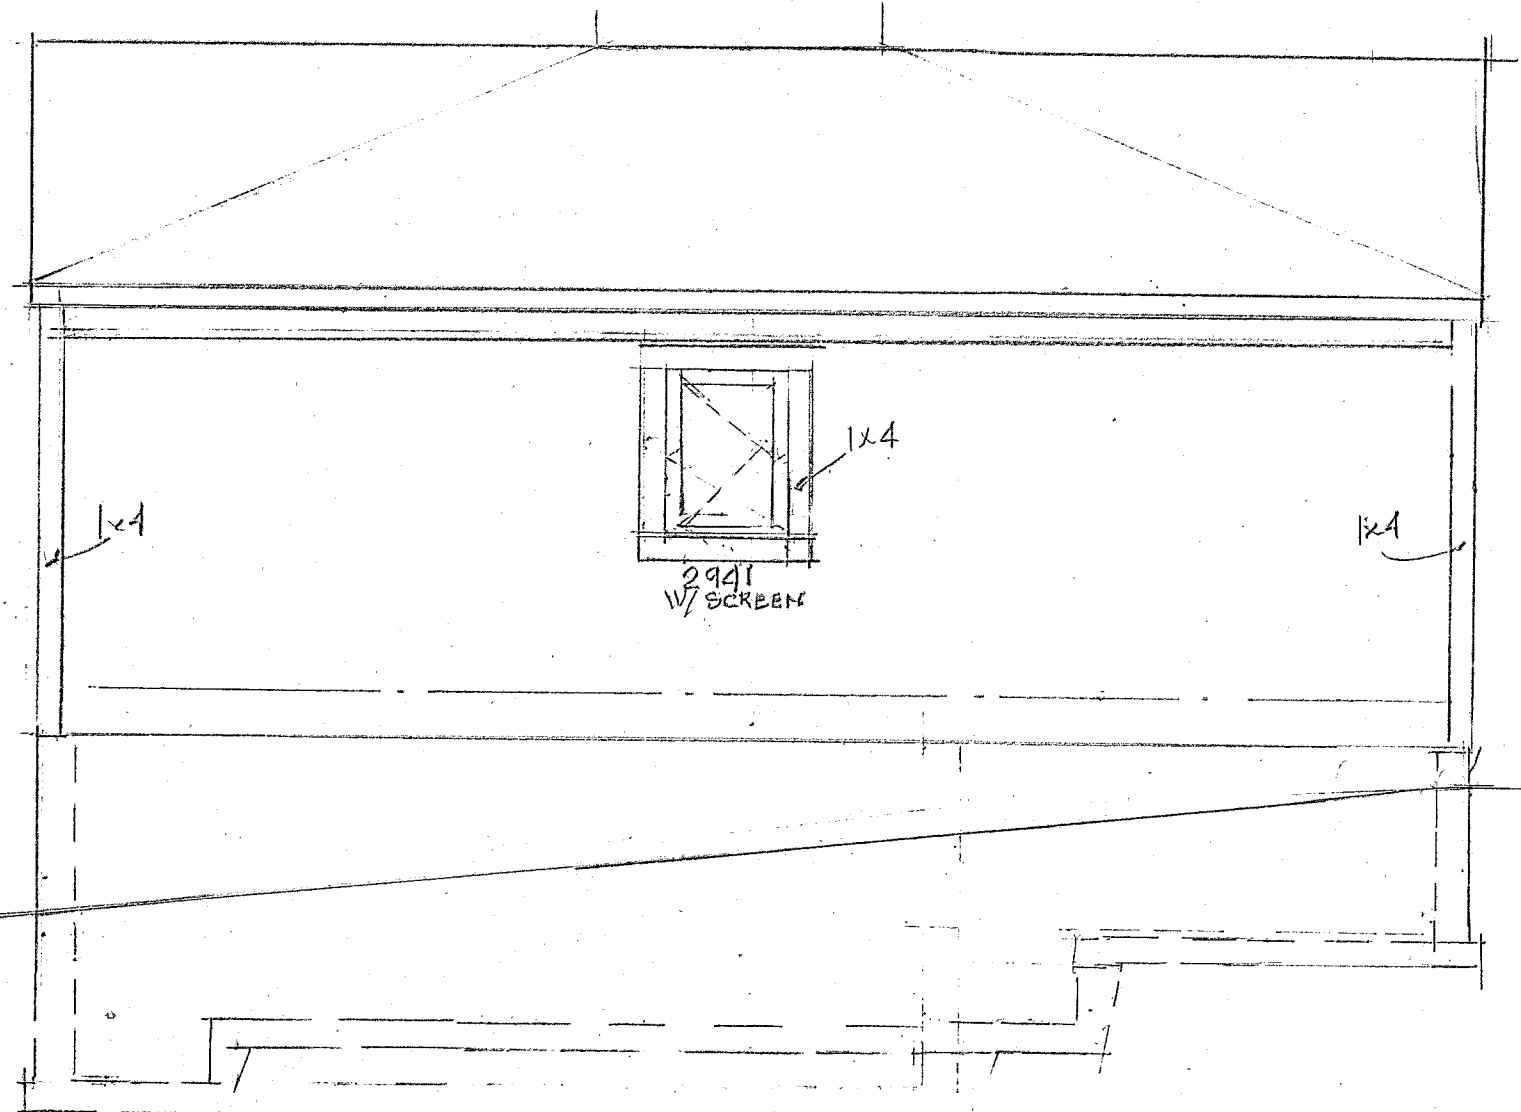

REAR - NORTH





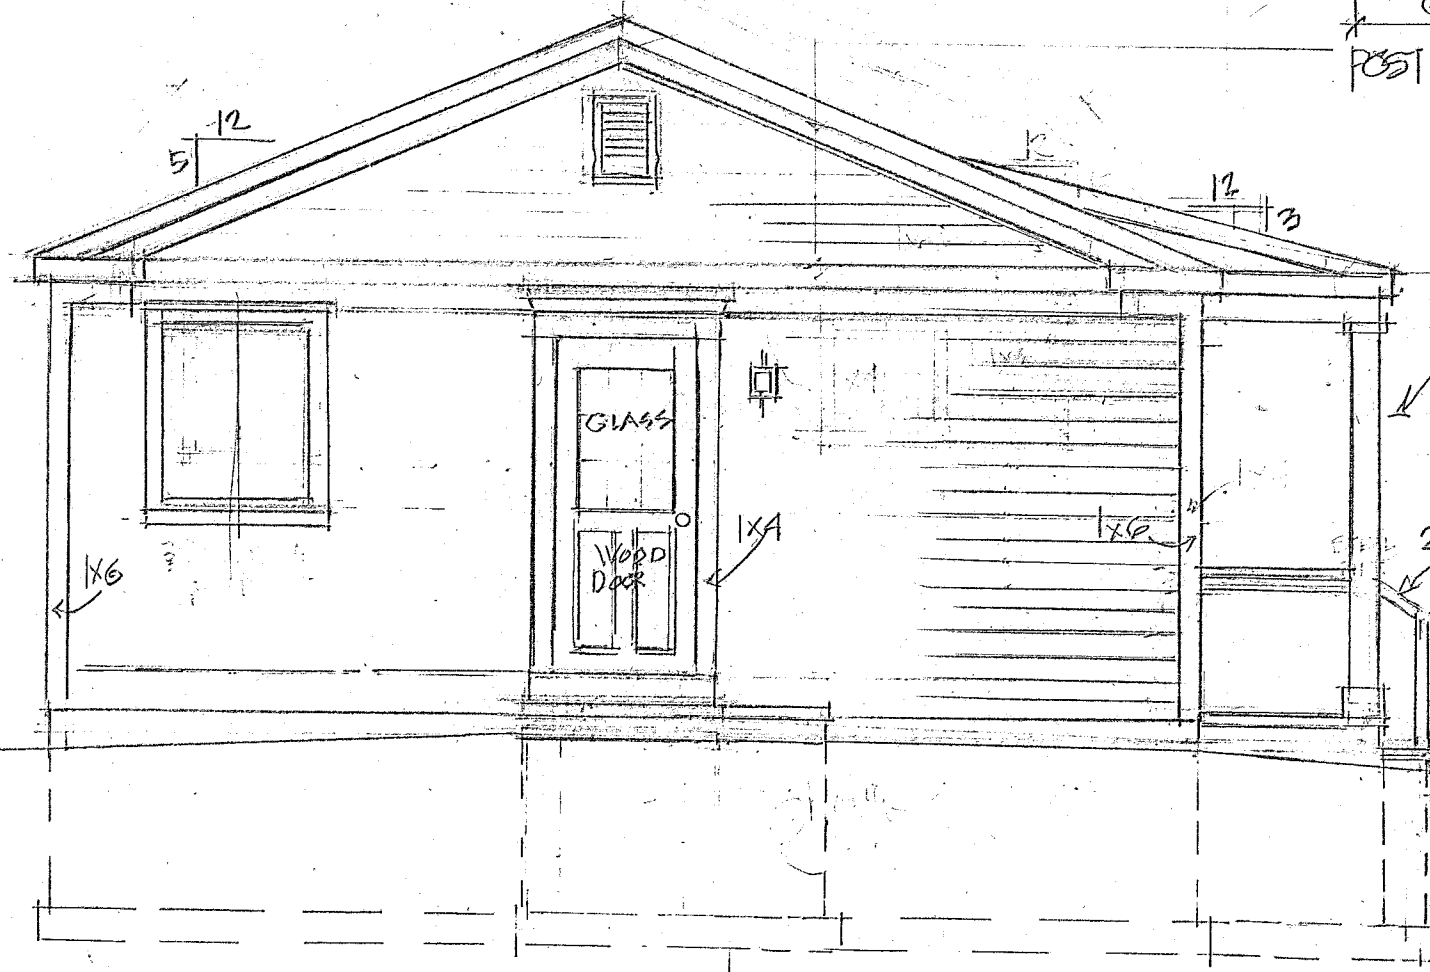
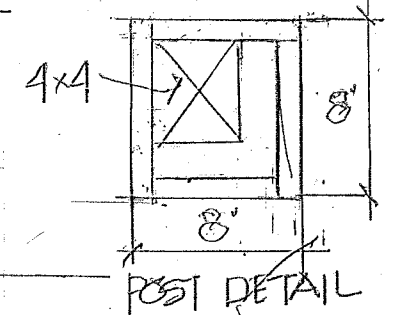


LEFT SIDE - WEST



FRONT / SOUTH

ACCESSORY DWELLING UNIT 37 E STREETSBO RD ST.		
SCALE: 1/4"	APPROVED BY:	DRAWN BY: AMS
DATE: 5-1-2025		REVISED
ELEVATIONS		
		DRAWING NUMBER 2

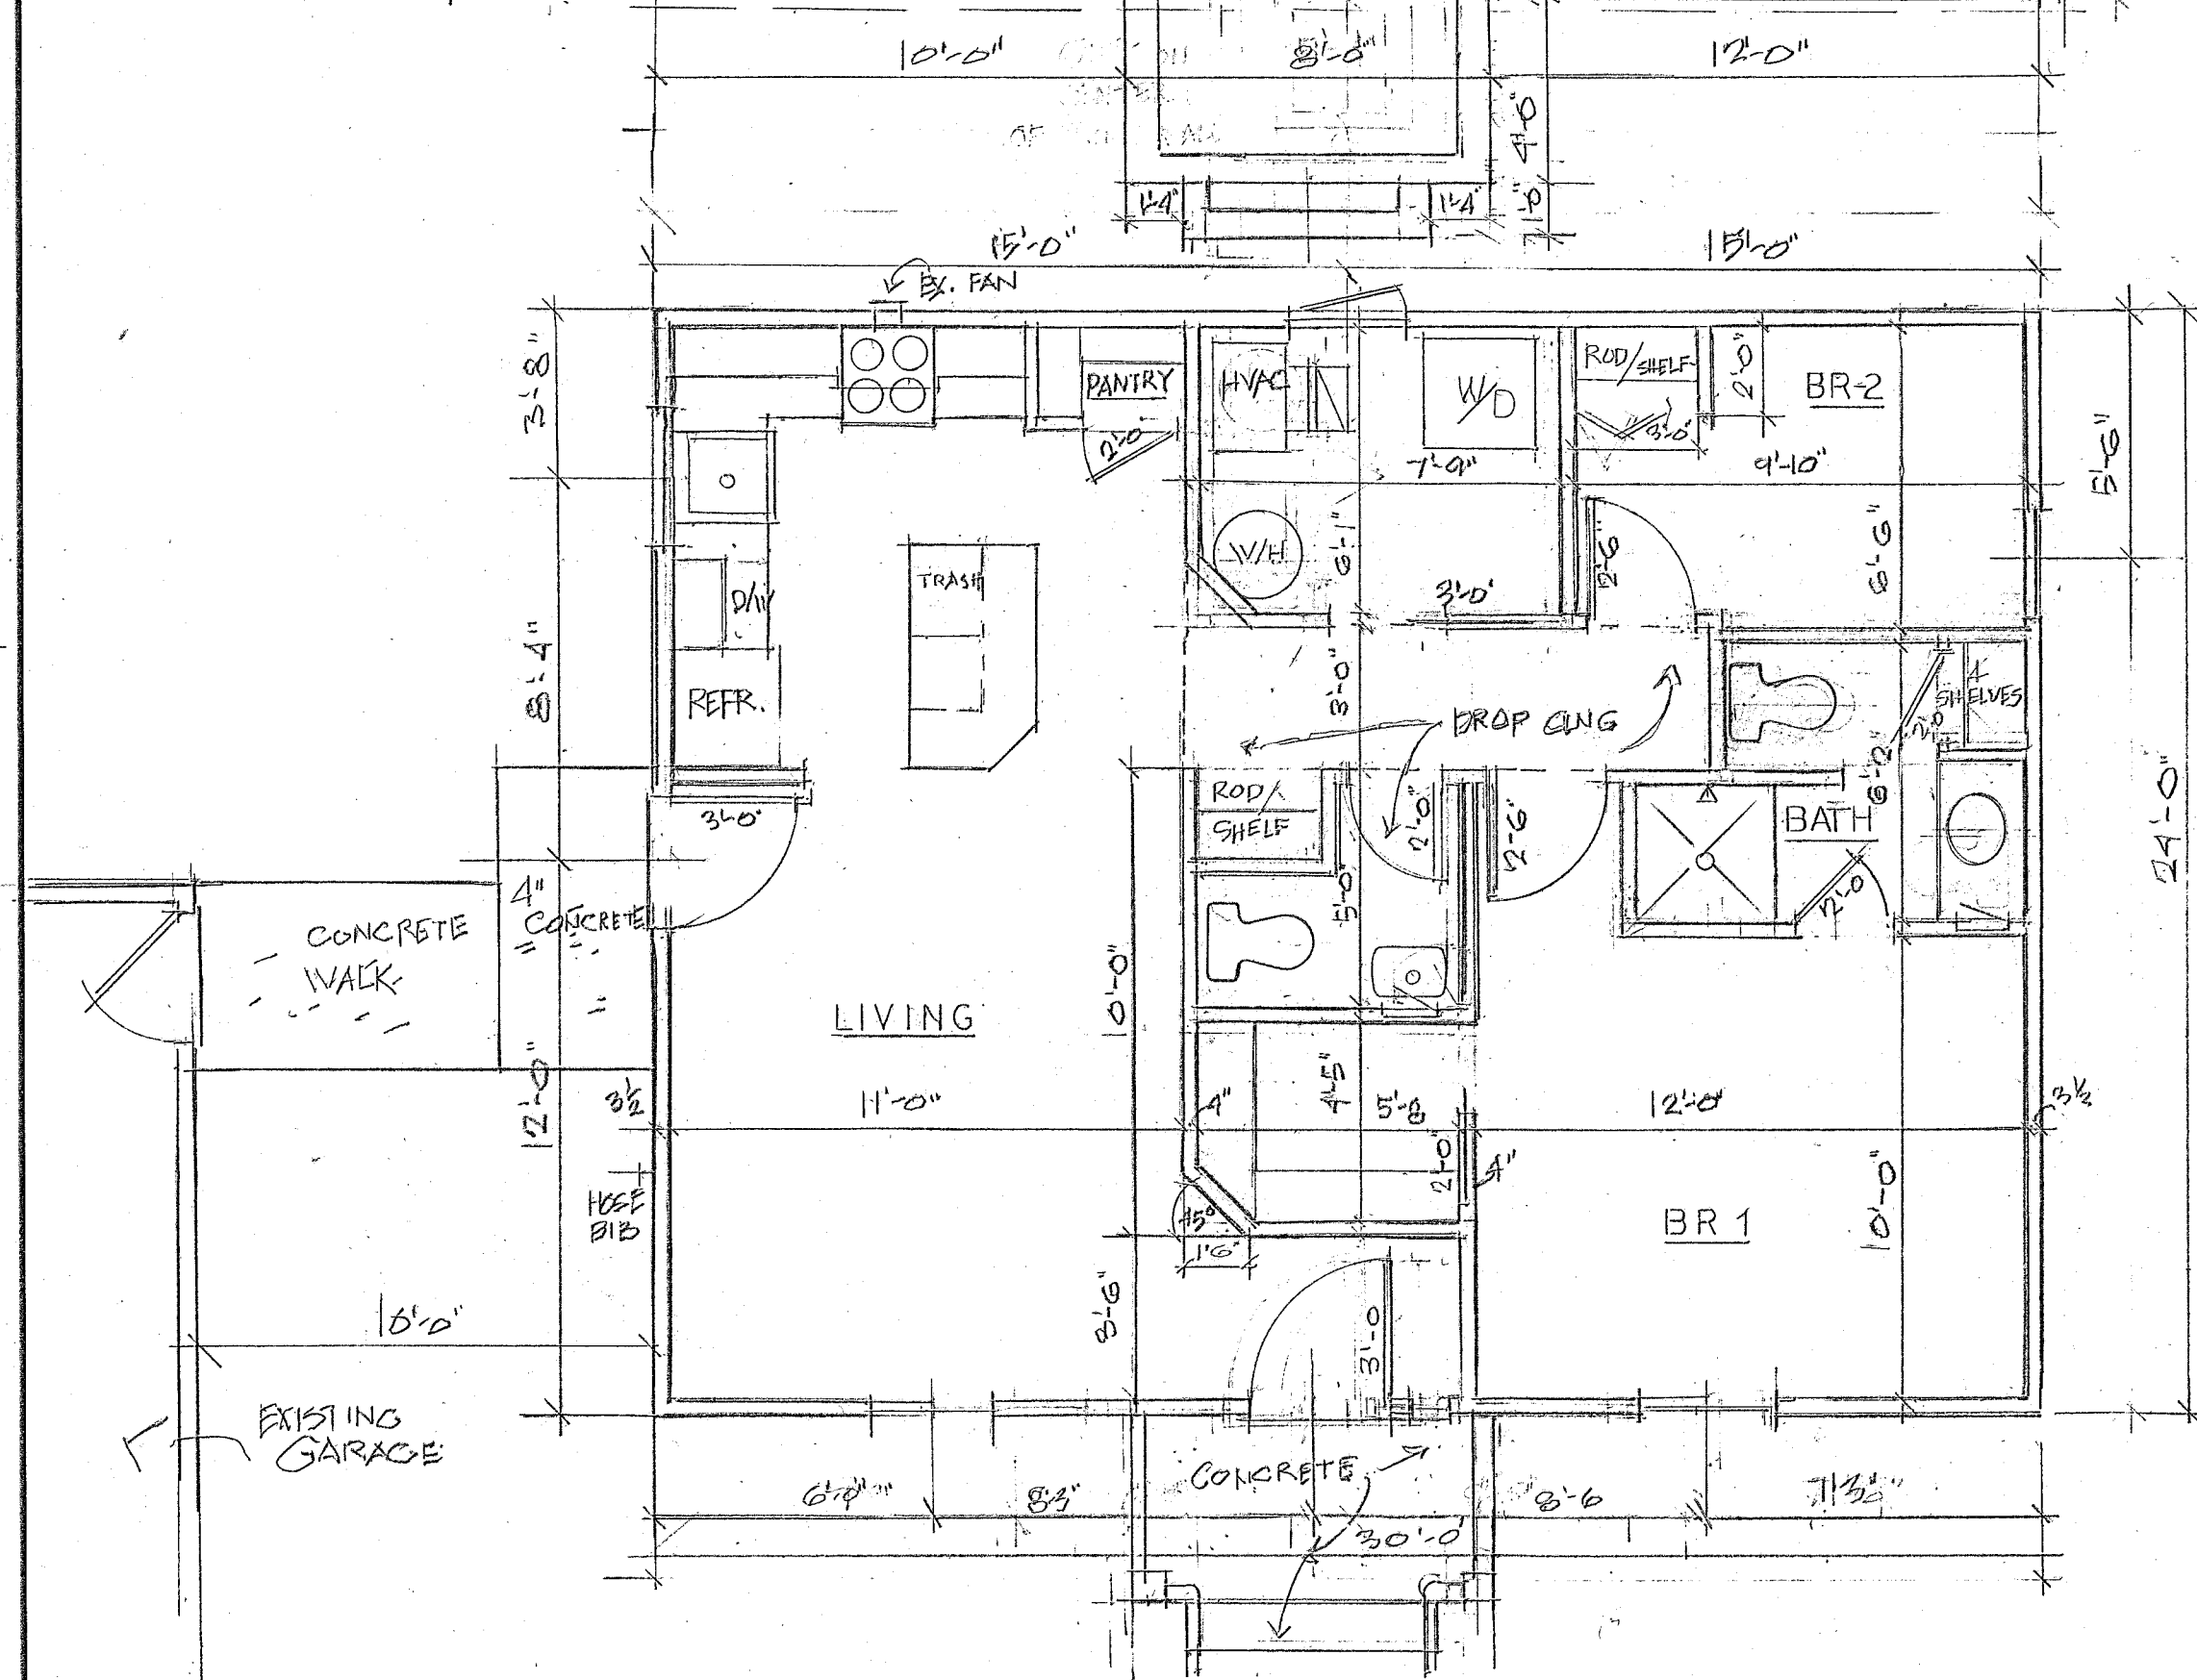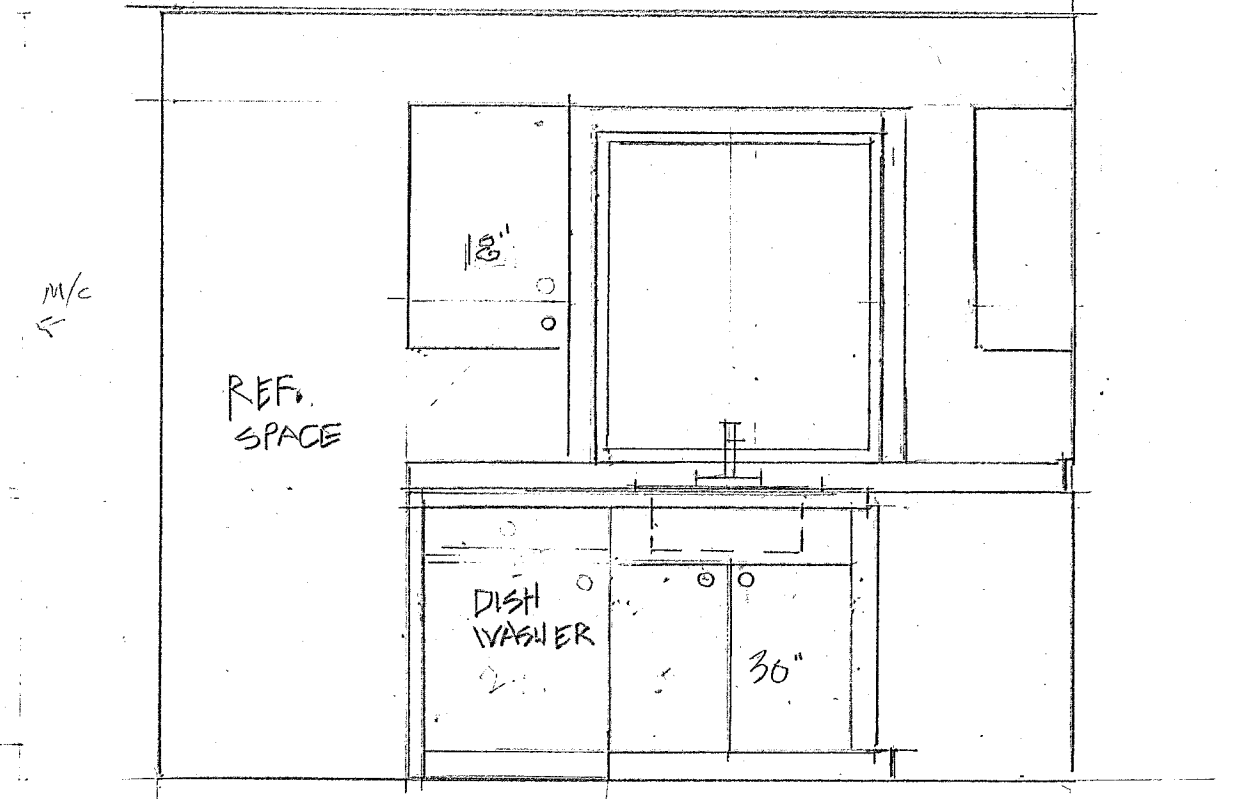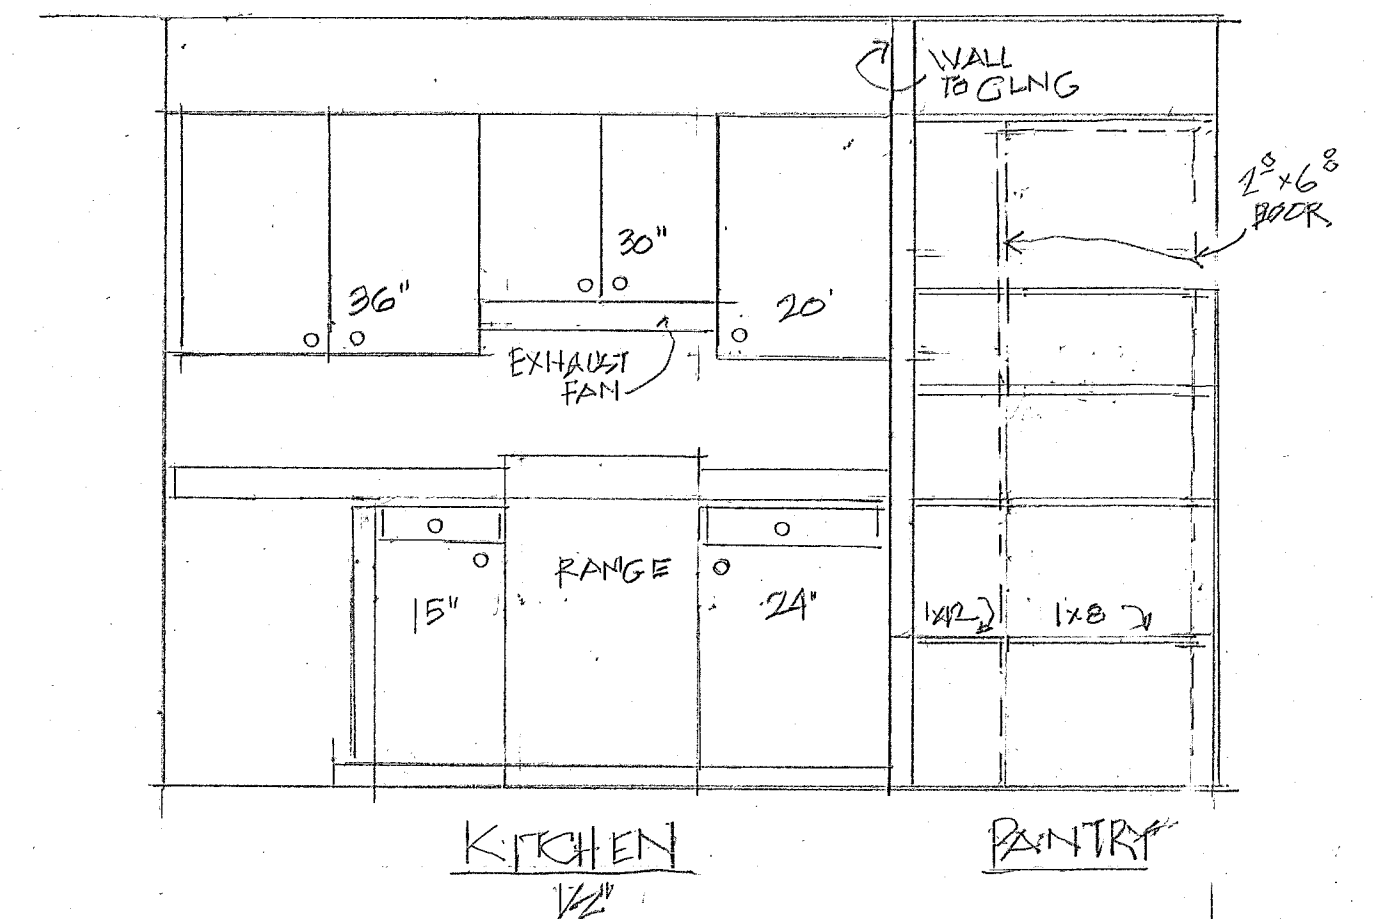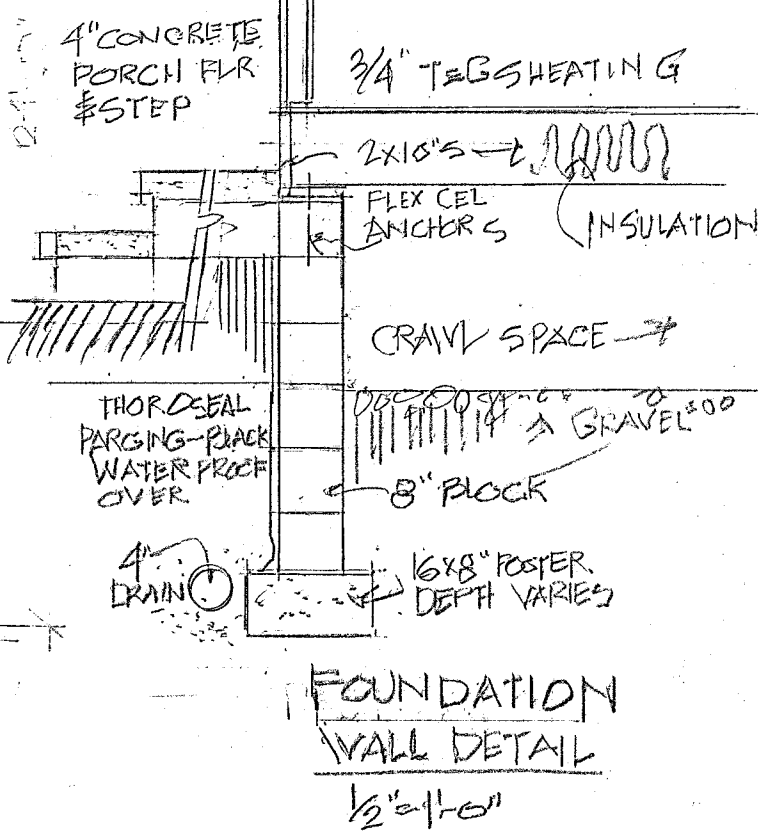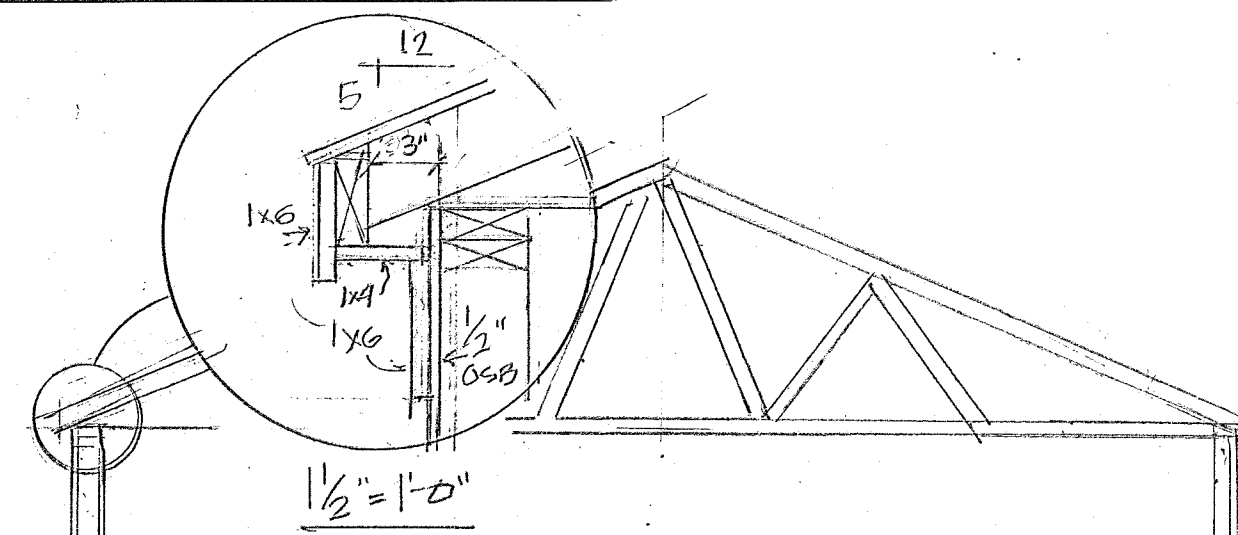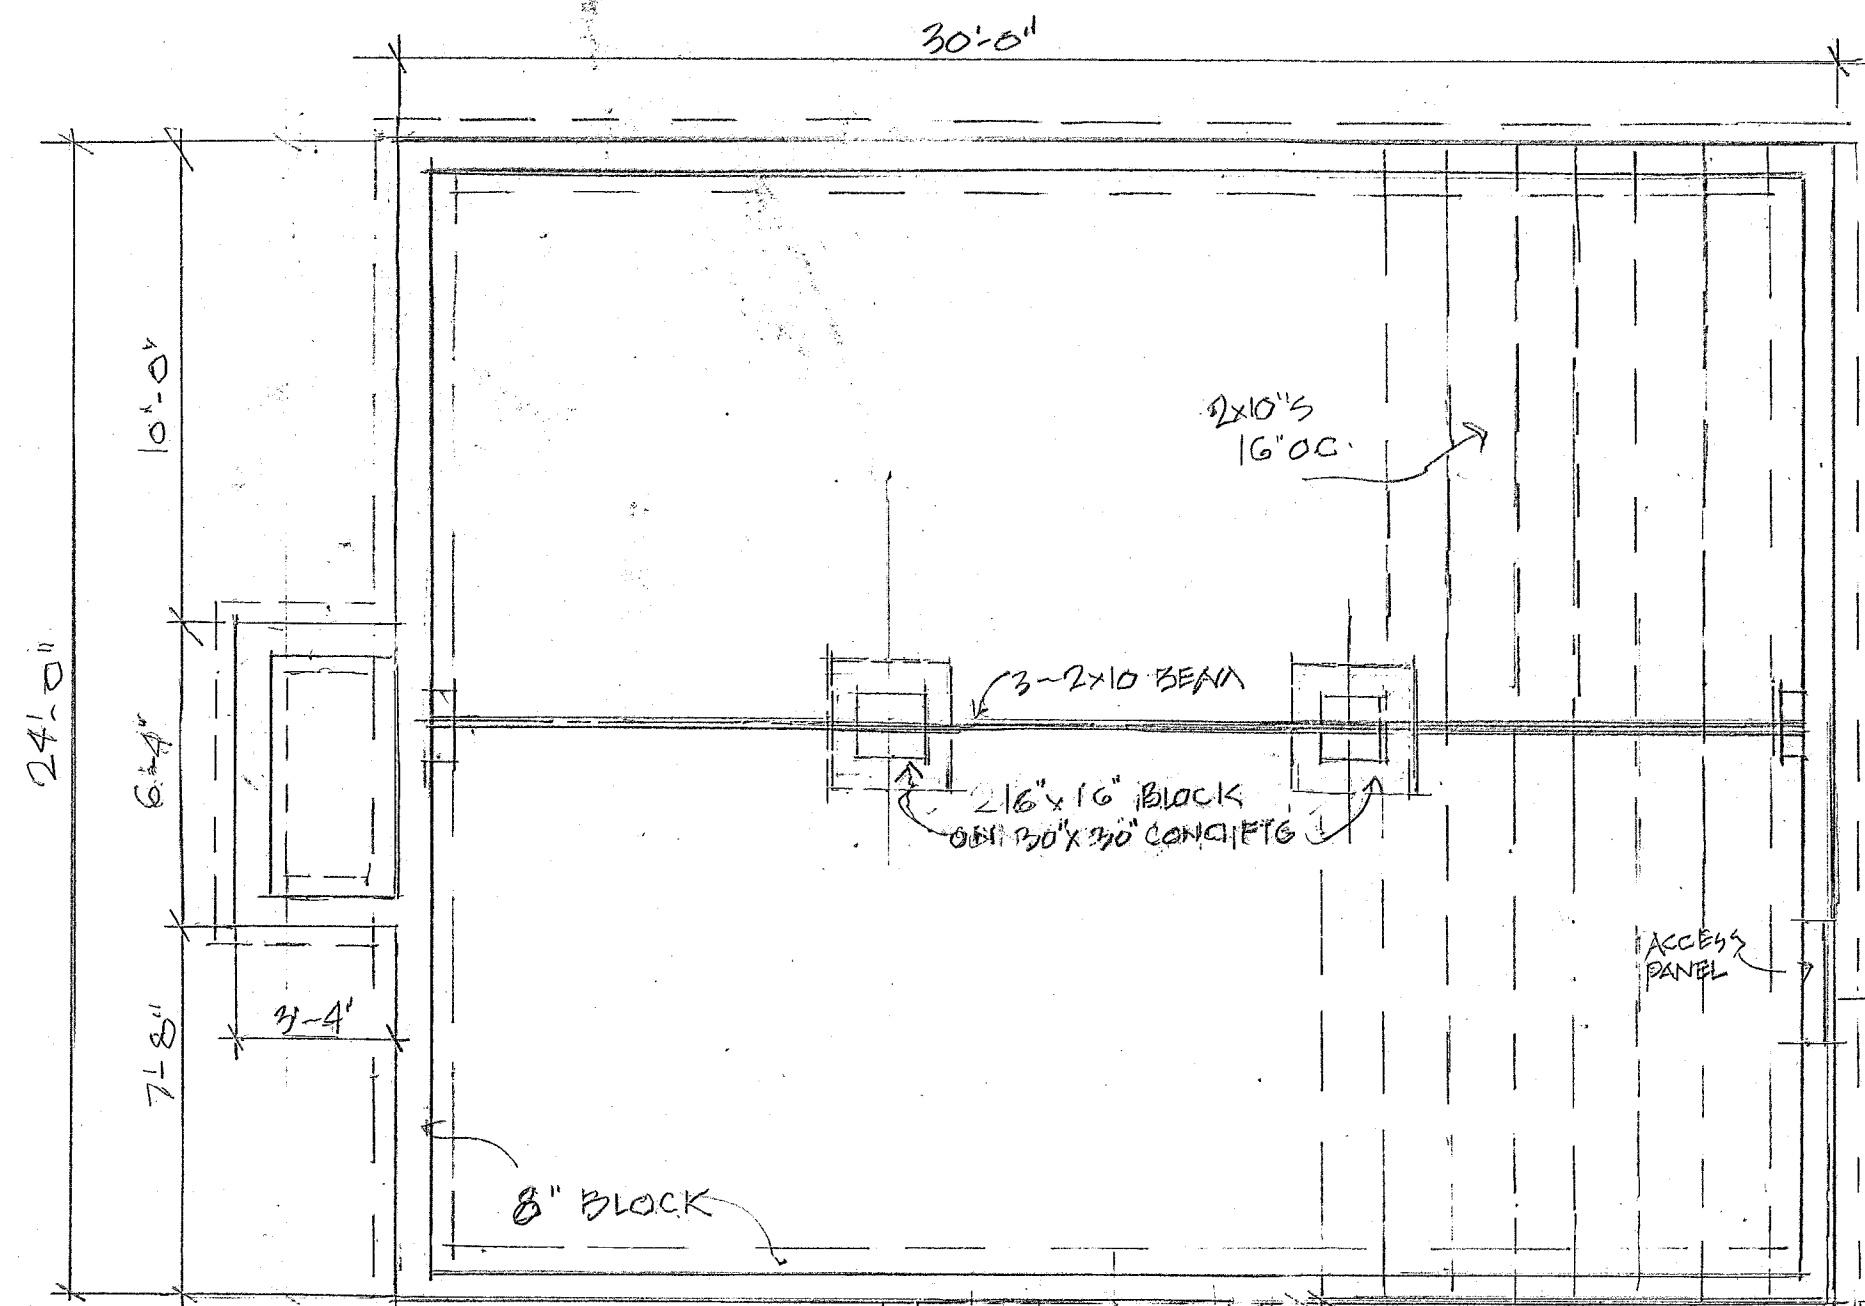

ACCESSORY DWELLING UNIT 37 E STREETSPARK ST - HUDSON CO.		
SCALE: 1/4"	APPROVED BY:	DRAWN BY: AVE
DATE: 5-1-2025		REVISED:
FLOOR PLAN-DETAILS		
		DRAWING NUMBER: 3














Pella® Reserve™ Traditional Hung Window

Unit Sections - Aluminum-Clad Putty Glaze Exterior Profile

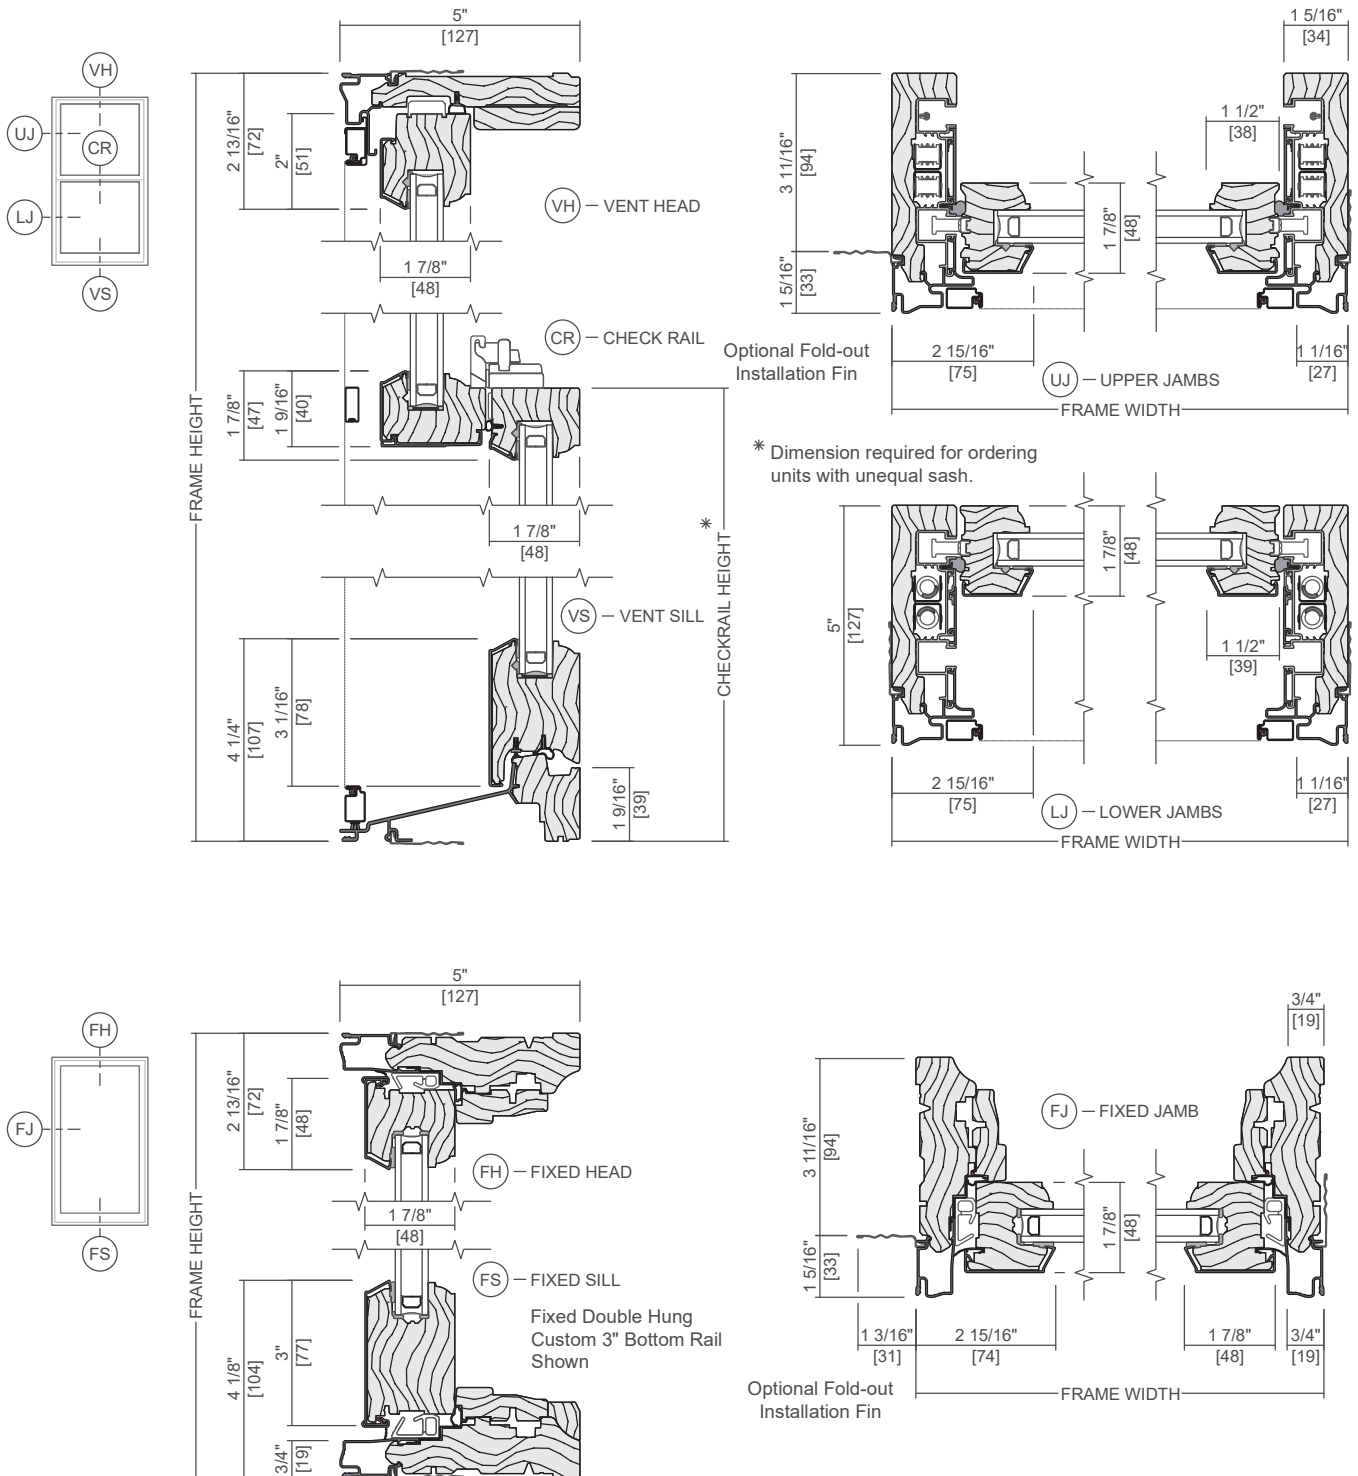

Scale 3" = 1' 0"

All dimensions are approximate.

GAF TimberlineHDZ[®]
High Definition™ Architectural Shingles



America's #1-selling shingle just got better — again

Now with GAF Time-Release Algae-Fighting Technology and LayerLock™ Technology, TimberlineHDZ[®] offers everything you can expect from an architectural shingle roof, and more.



Design Your Door

Select Doorway

Design Options

Design Summary

View on Home

S206

Smooth-Star® ▾



Included in Your Entryway Project

Project Summary

Door Type

Entry

Door Configuration

Single

Door Size

3'0" × 6'8"

Door Configuration


Door Style



Smooth-Star®


S206

Glass Style

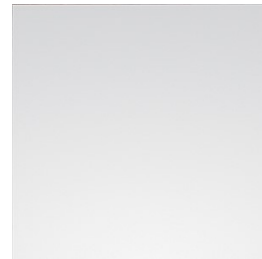

Clear 1 Lite No Grid

Finish Option

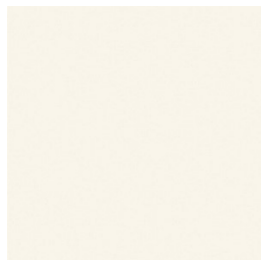

Alpine

Frame Profile



Smooth-Star Scrolled Lite Frame

Handleset

Handleset



Heirloom Oil Rubbed Bronze