
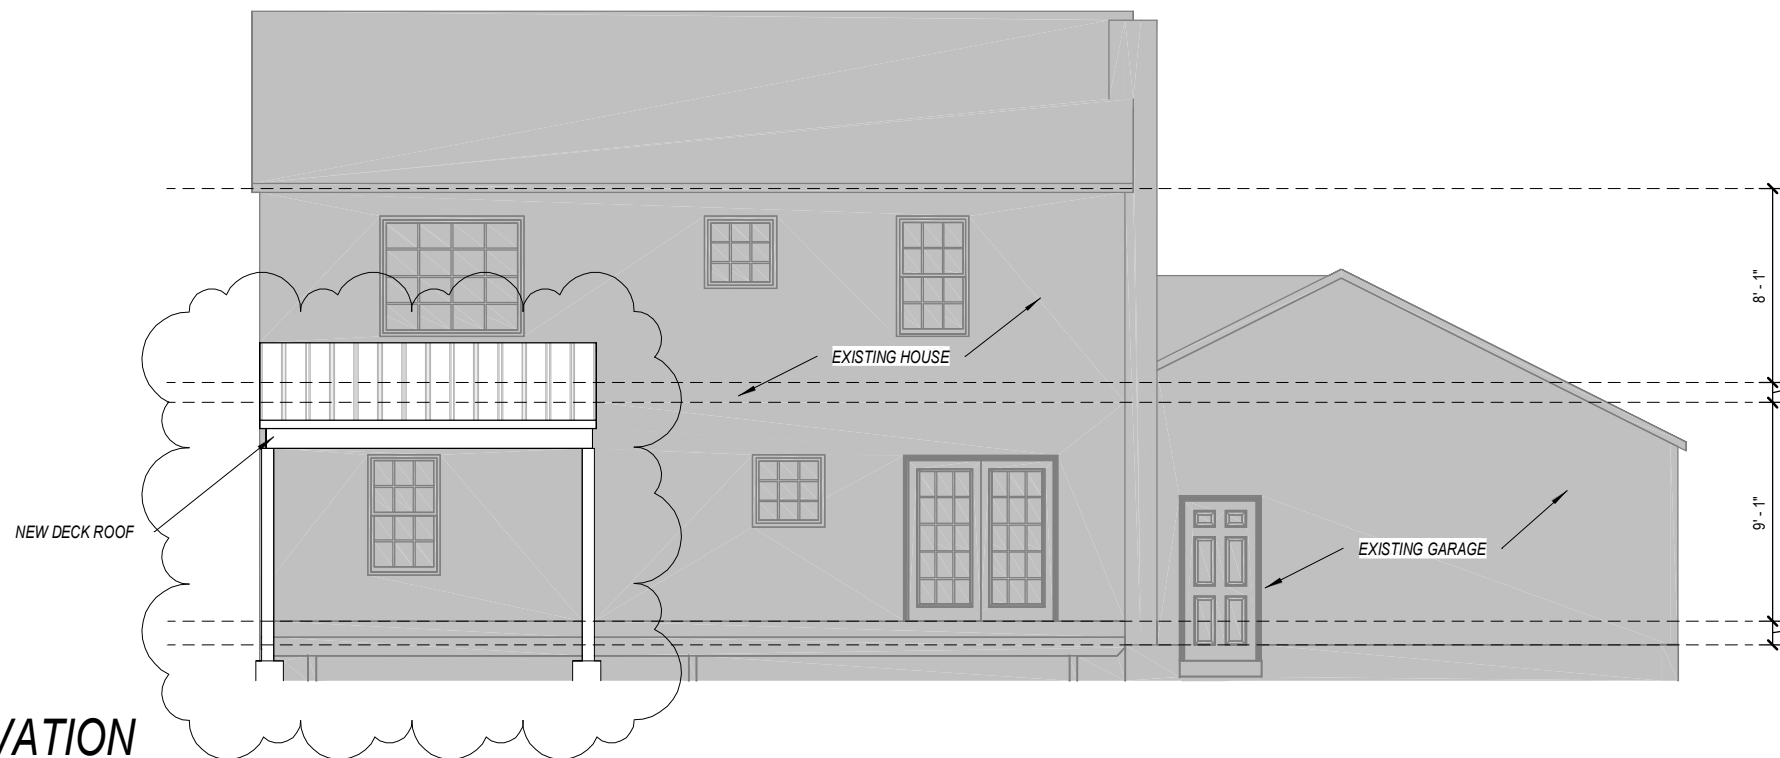


OGILBY DR.

6 Plot Plan
1" = 20'-0"

DRAWING STATUS: DRAFT

SHEET NAME Details SHEET NUMBER 6 OF 6	DRAWN BY STEVE DONANT Room sizing and total square feet may vary with elevation changes. Rough openings and hallways may vary. Elevations are Artist's conceptions.	NAME 5/7/26 DATE	SCALE 1/8"=1'-0"	PLAN NUMBER HD2662	Addition ARAPS 5801 OGILBY DR HUDSON OHIO 44236	(330) 267-1341 HOME BY DESIGN

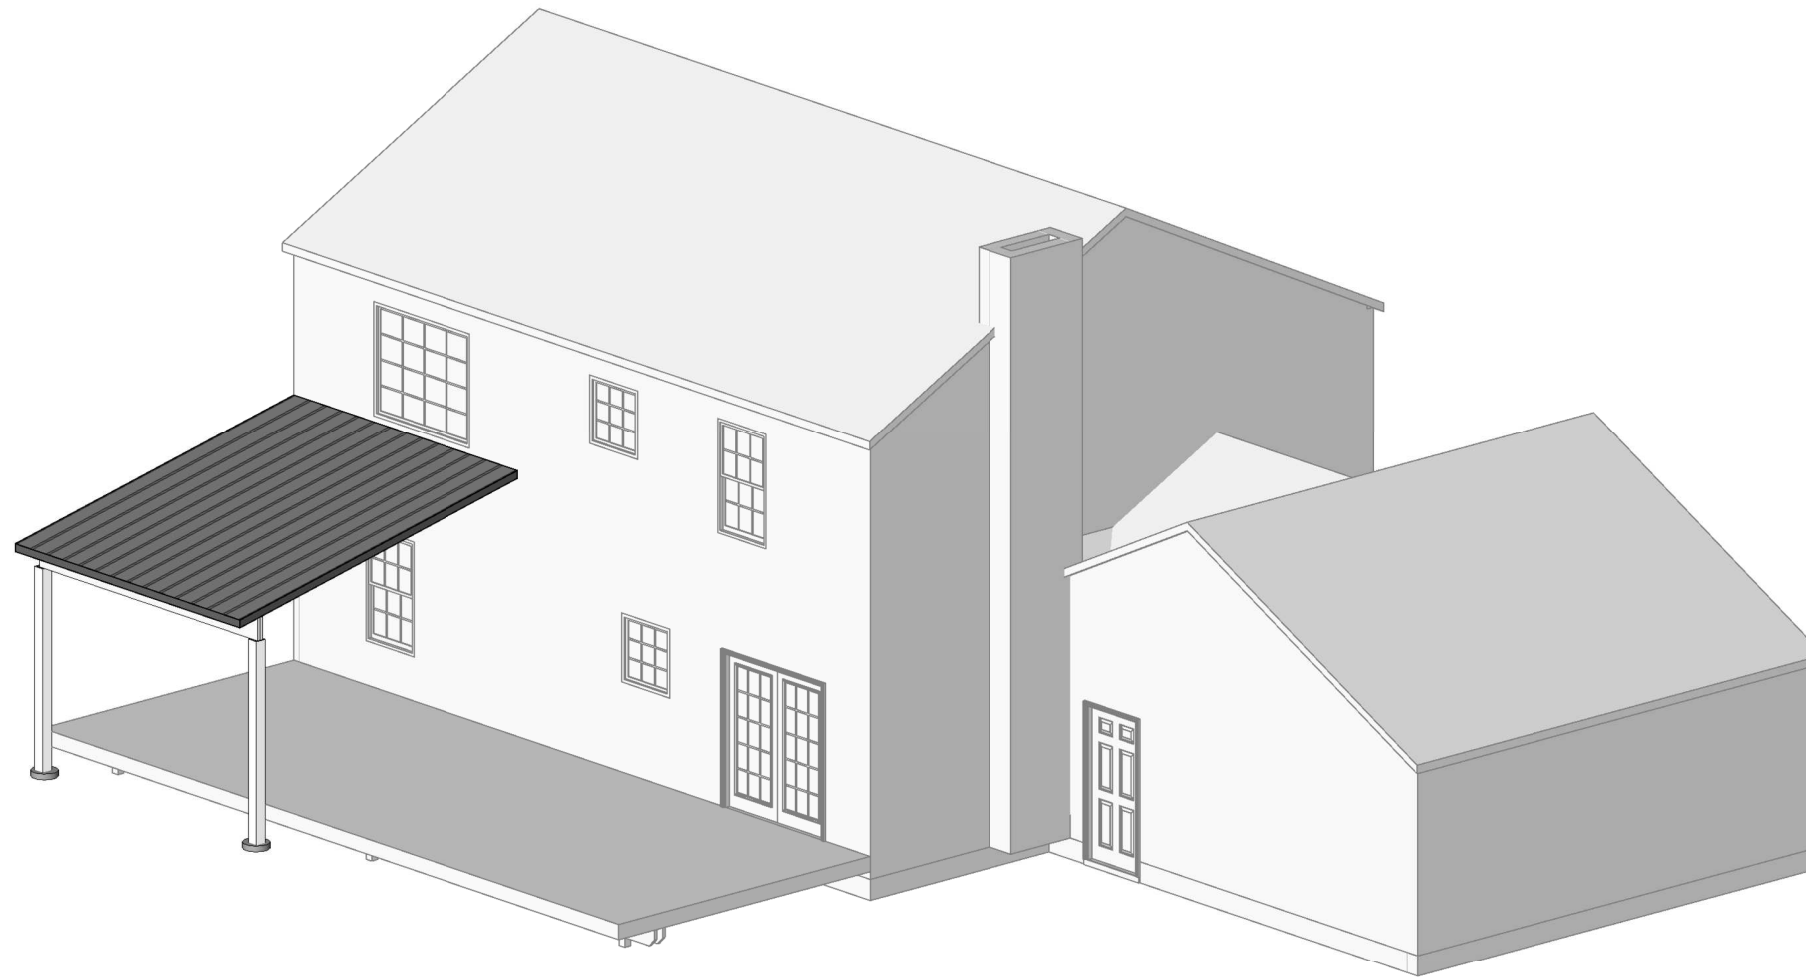

1 REAR ELEVATION
1/8" = 1'-0"

(330) 267-1341
HOME BY DESIGN

PLAN NUMBER
HD2662

Addition
ARAPS
5801 OGILBY DR
HUDSON OHIO 44236

DRAWN BY
STEVE DONANT
Room sizing and total square feet may vary with elevation changes. Rough openings and hallways may vary. Elevations are Artist's conceptions.


REVISIONS	
NAME	DATE
5/7/26	

SCALE
1/8" = 1'-0"


SHEET NAME
Front/Rear Elevations

SHEET NUMBER
1 OF 6

DRAWING STATUS: DRAFT

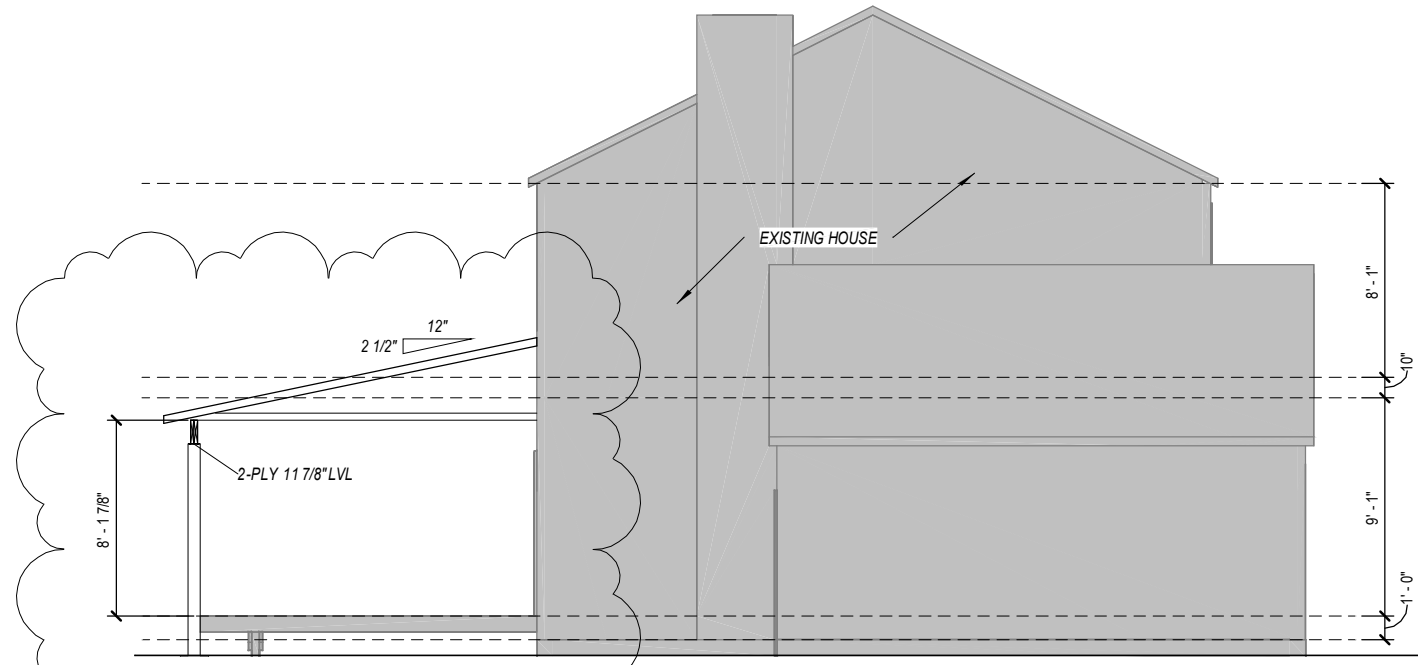

2 LEFT ELEVATION
1/8" = 1'-0"

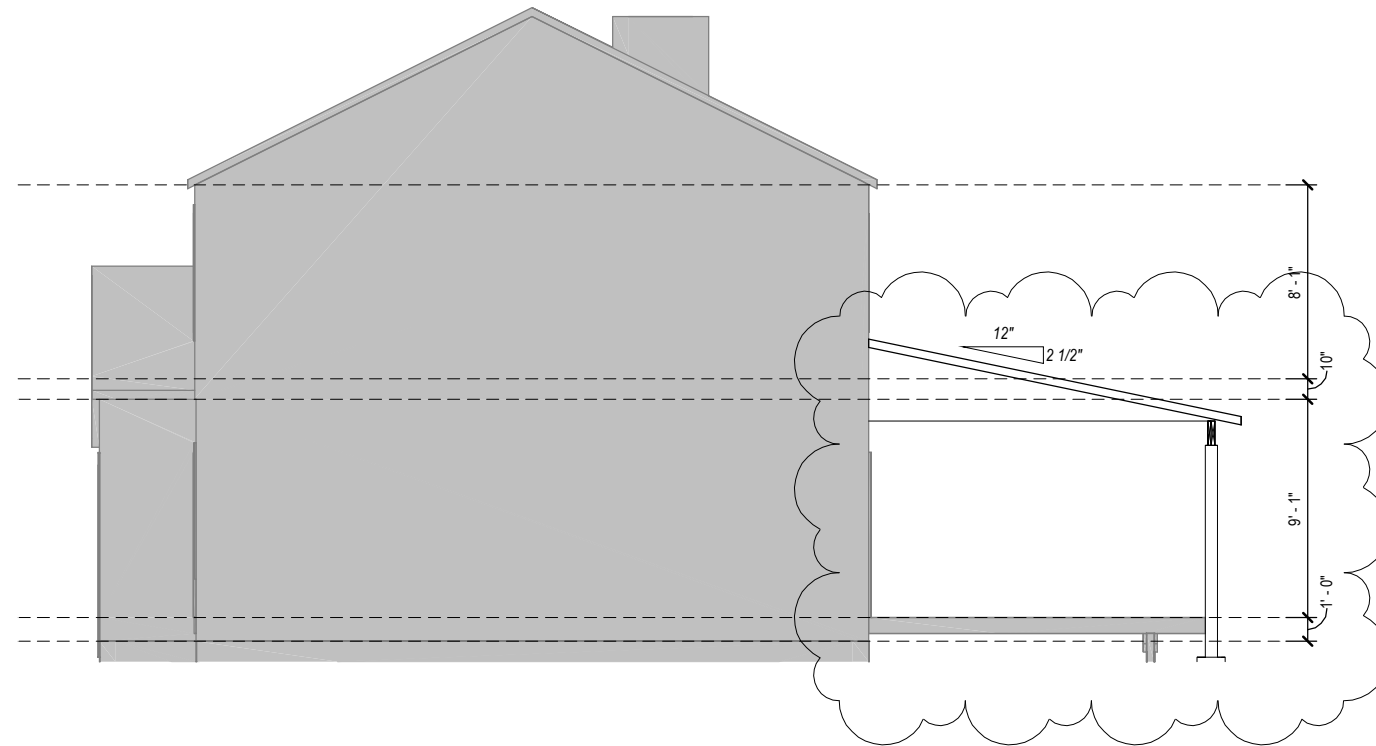

2 RIGHT ELEVATION
1/8" = 1'-0"



PLAN NUMBER
HD2662

Addition
ARAPS

5801 OGILBY DR
HUDSON OHIO 44236

DRAWN BY

STEVE DONANT

Room sizing and total square feet may vary with elevation changes.

Rough openings and hallways may vary.

Elevations are Artist's conceptions.

REVISIONS

NAME	DATE
5/7/26	

SCALE

1/8" = 1'-0"


SHEET NAME

Right/Left Elevations

SHEET NUMBER

2 OF 6

DRAWING STATUS: DRAFT

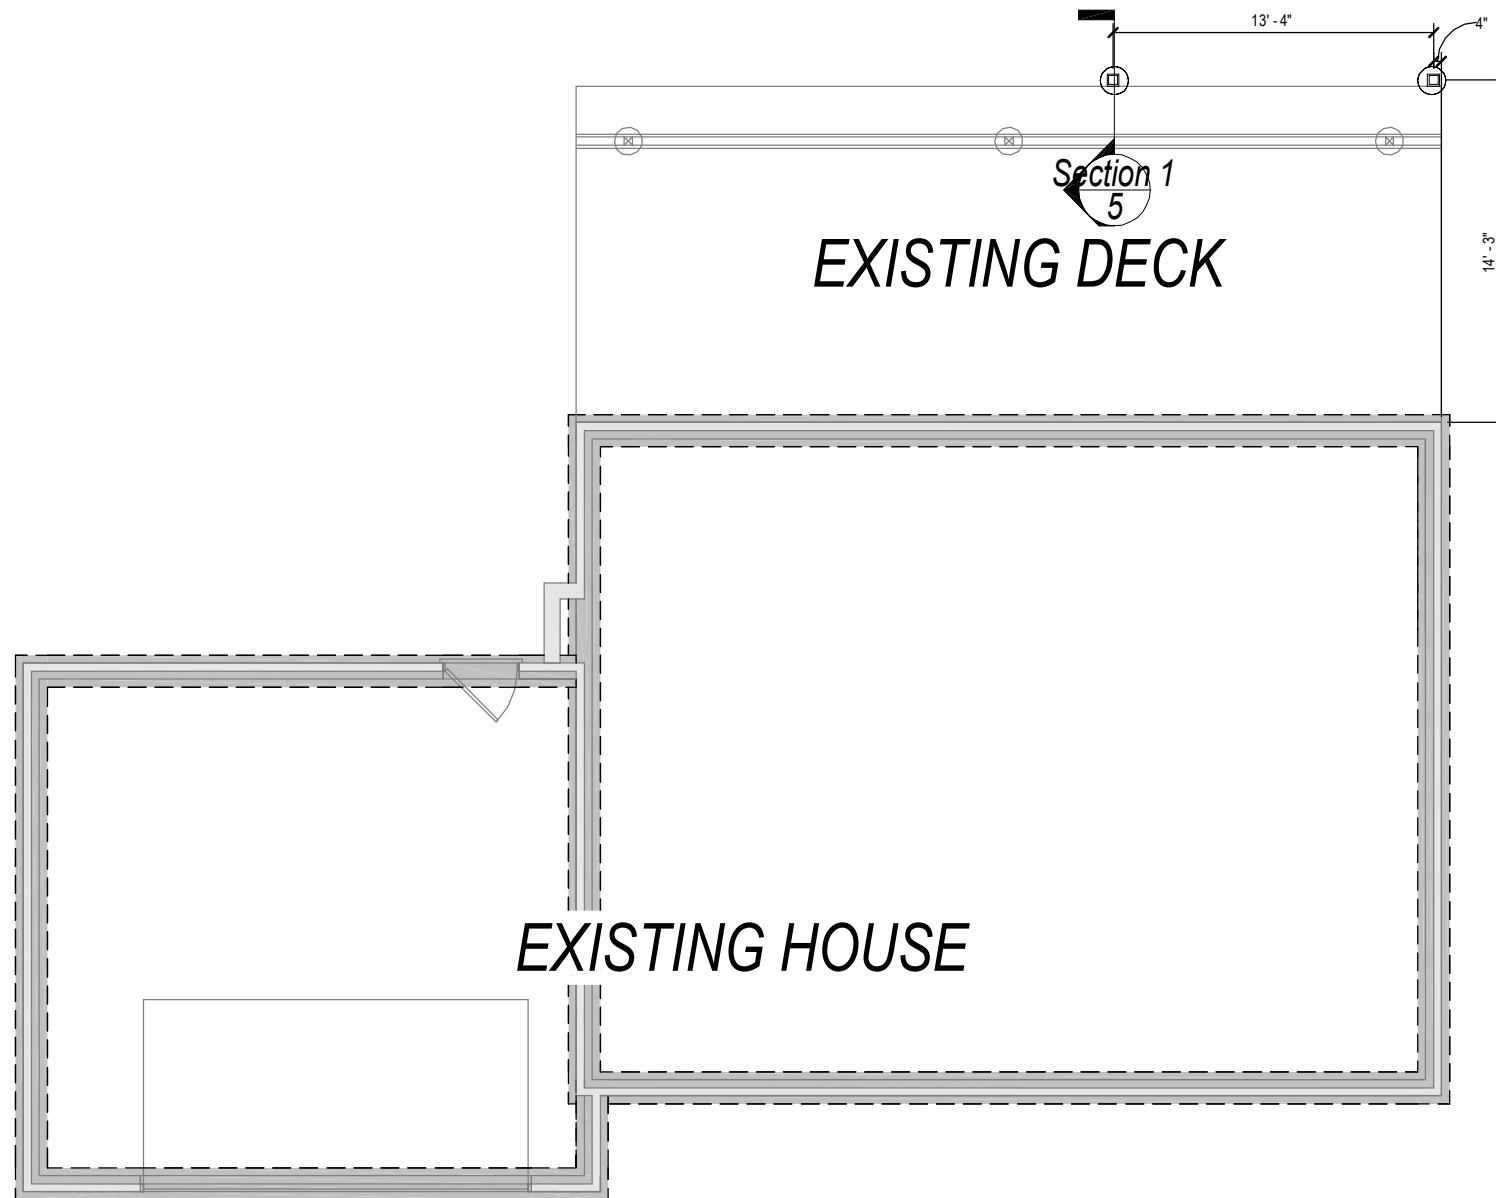

PLAN NUMBER
HD2662

Addition

ARAPS
5801 OGILBY DR
HUDSON OHIO 44236

DRAWN BY
STEVE DONANT

Room sizing and total square feet may vary with elevation changes. Rough openings and hallways may vary. Elevations are Artist's conceptions.

REVISIONS

NAME DATE

5/7/26


SCALE
1/8"=1'-0"

SHEET NAME
Foundation Plan

SHEET NUMBER

3 OF 6

DRAWING STATUS: DRAFT

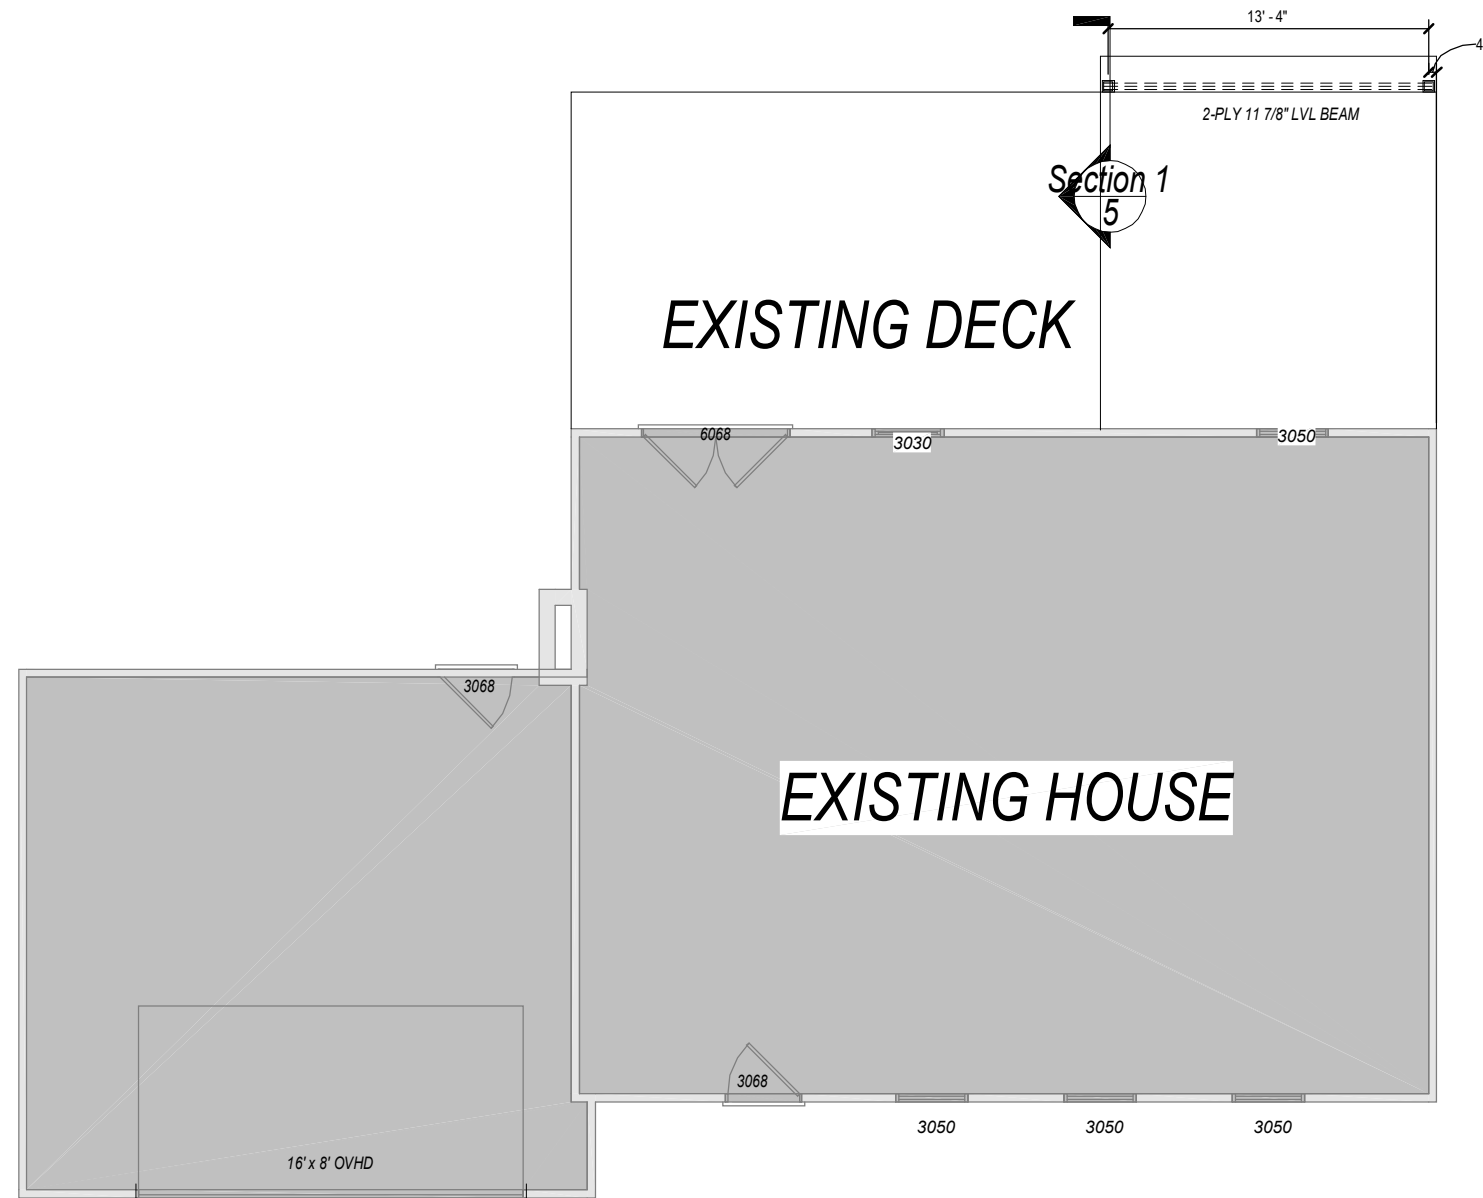

PLAN NUMBER
HD2662

Addition
ARAPS
5801 OGILBY DR
HUDSON OHIO 44236


DRAWN BY
STEVE DONANT
Room sizing and total square feet may vary with elevation changes. Rough openings and hallways may vary. Elevations are Artist's conceptions.

REVISIONS	
NAME	DATE
	5/7/26

SCALE
1/8"=1'-0"

SHEET NAME
First Floor Plan

SHEET NUMBER
4 OF 6

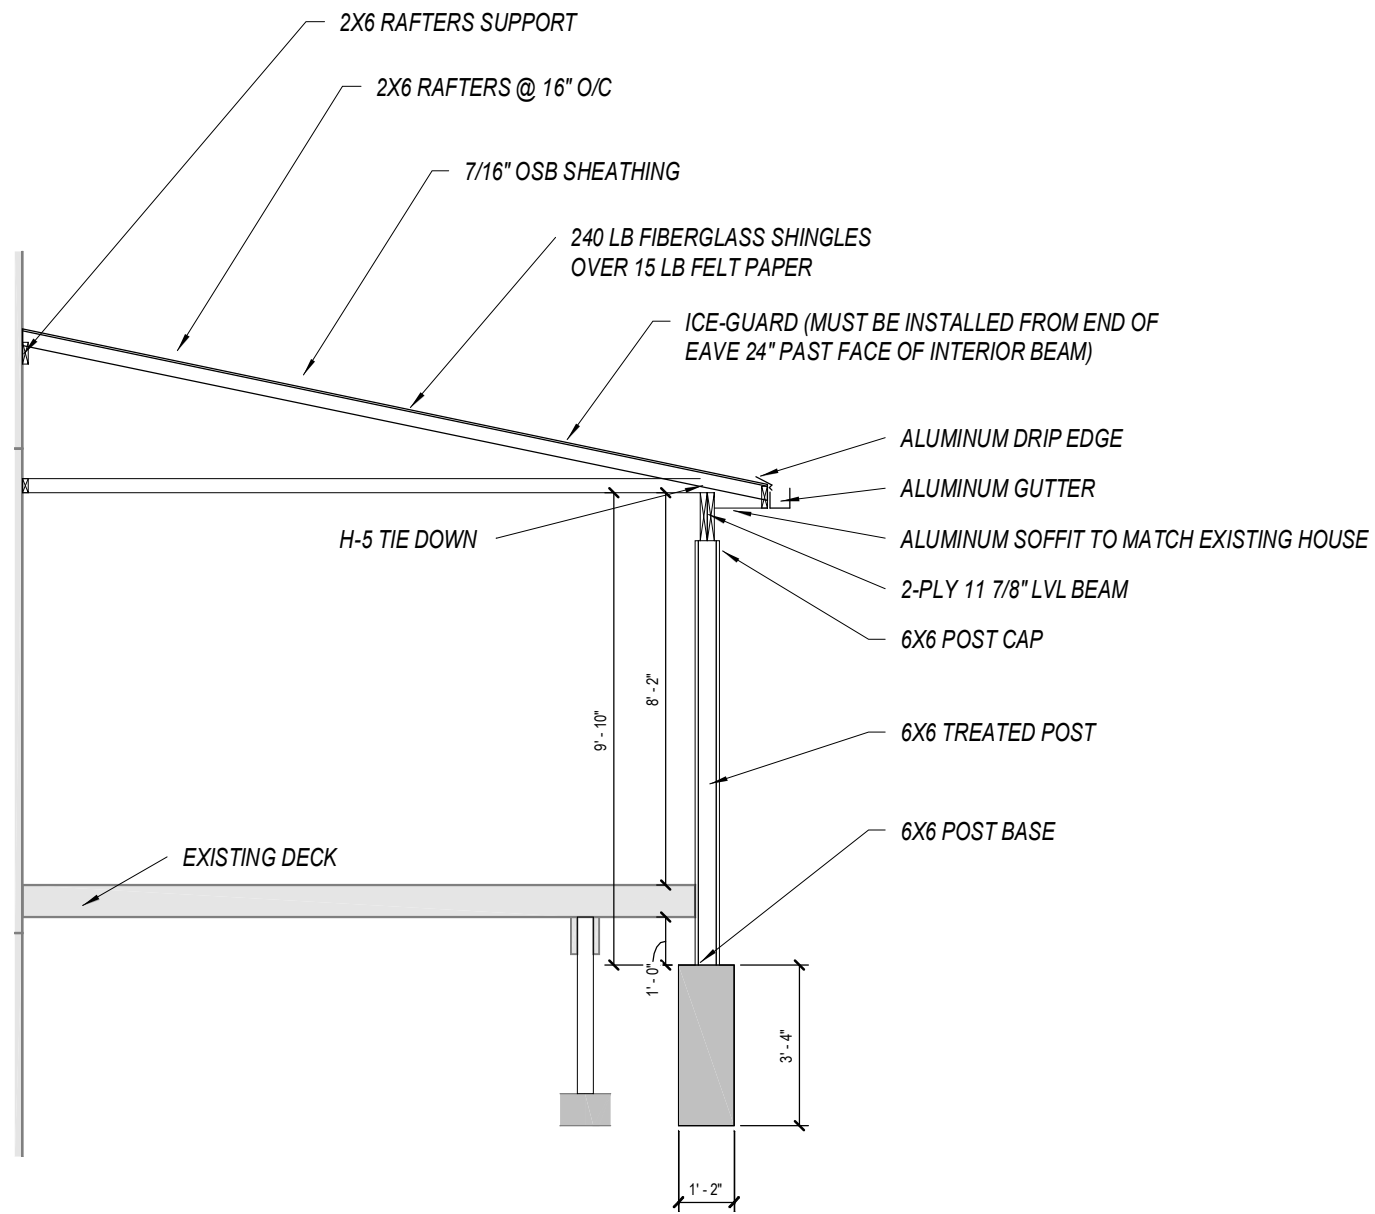

5 Section 1
1/4" = 1'-0"



PLAN NUMBER
HD2662

Addition

ARAPS
5801 OGILBY DR
HUDSON OHIO 44236

DRAWN BY
STEVE DONANT

Room sizing and total square feet may vary with elevation changes. Rough openings and hallways may vary. Elevations are Artist's conceptions.

REVISIONS

NAME	DATE

5/7/26

SCALE
1/8" = 1'-0"

SHEET NAME
Details

SHEET NUMBER

5 OF 6

DRAWING STATUS: DRAFT







