

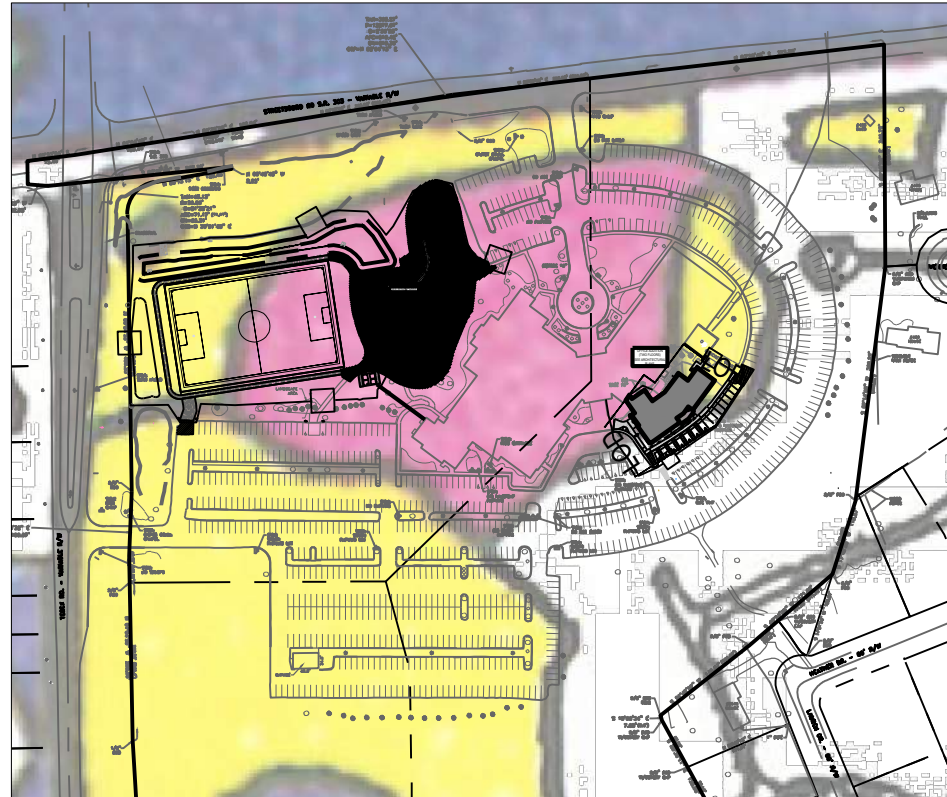


C:\ID\ACC\Draws\CESO\CCC - Hudson - Civil Master Plan Study\Project Files\CESO\03-CIVIL\PLAN\LOT\Major Site Plans\765295 - OVERALL SITE PLAN.dwg - 7/19/2025 - Tommy Pillow

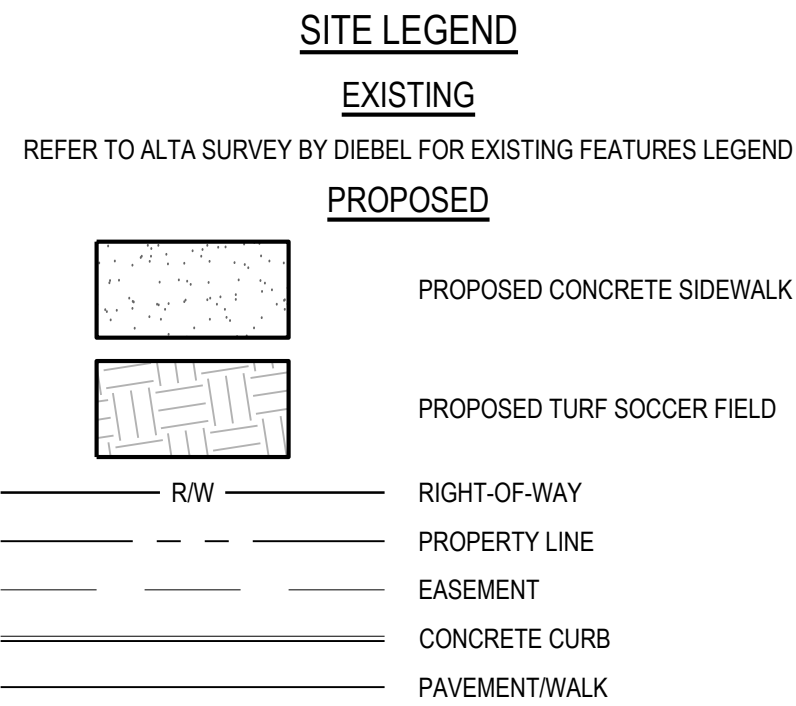

INDEX OF ECOLOGICAL INTEGRITY

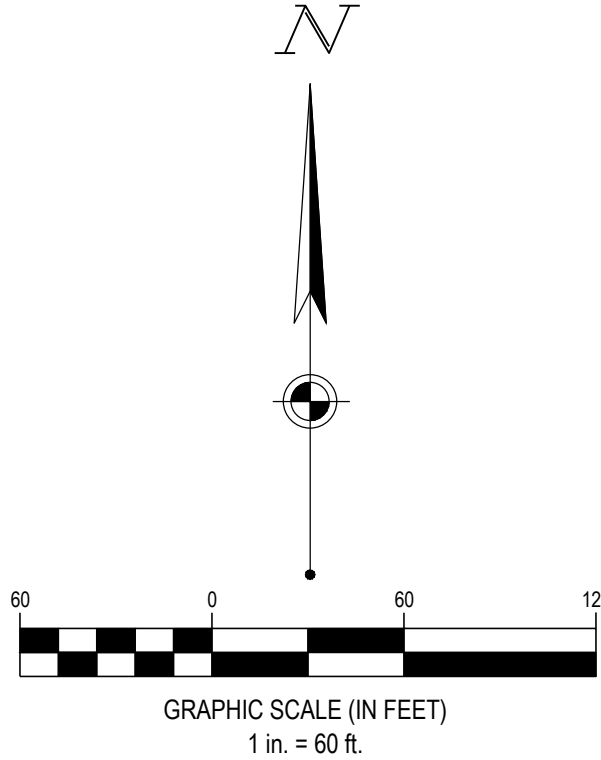

FORTY- EIGHT (48) HOURS BEFORE DIGGING IS TO COMMENCE, THE CONTRACTORS SHALL NOTIFY THE FOLLOWING AGENCIES: OHIO UTILITIES PROTECTION SERVICE AT 811 OR 800-362-2764 AND ALL OTHER AGENCIES WHICH MIGHT HAVE UNDERGROUND UTILITIES INVOLVING THIS PROJECT AND ARE NONMEMBERS OF STATE UTILITIES PROTECTION SERVICE



SOL HARRIS/DAY ARCHITECTURE

CHRIST COMMUNITY CHAPEL

FIELD, WALKING PATH & RESTROOM BUILDING

750 W. STREETSBORO STREET
HUDSON, OH 44236

Revisions / Submissions		
ID	Description	Date

Drawing Title:

OVERALL SITE

C4.0



**DRAWING SCALE
APPLIES WHEN
PRINTED FULL
SIZE AT 24"x36"**



not published; all rights reserved

PROJECT No.	24.001
-------------	--------

DRAWING UPDATES

INITIAL SUBMISSION 06/19/2025

05-02

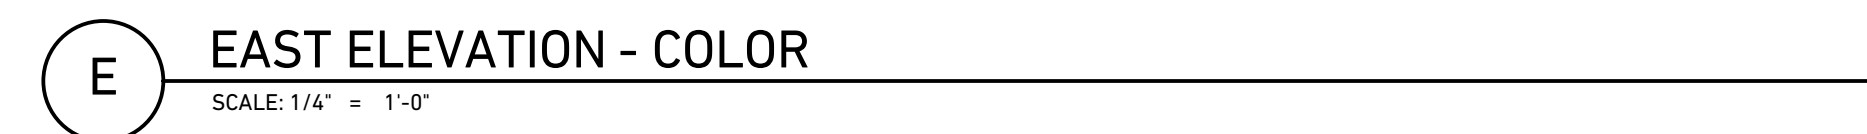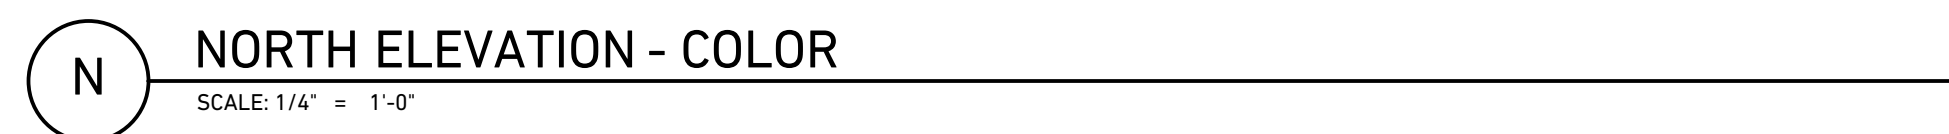

PRELIMINARY
NOT FOR
CONSTRUCTION

DRAWING SCALE
APPLIES WHEN
PRINTED FULL
SIZE AT 24"x36"

not published; all rights reserved

CHRIST COMMUNITY CHAPEL RESTROOM BUILDING

750 W Streetsboro Street
Hudson, OH, 44236

PROJECT No. 24.001


Board of Zoning and Building Appeals Submission

DRAWING UPDATES


INITIAL SUBMISSION 06/19/2025

EXTERIOR
ELEVATIONS


05-01

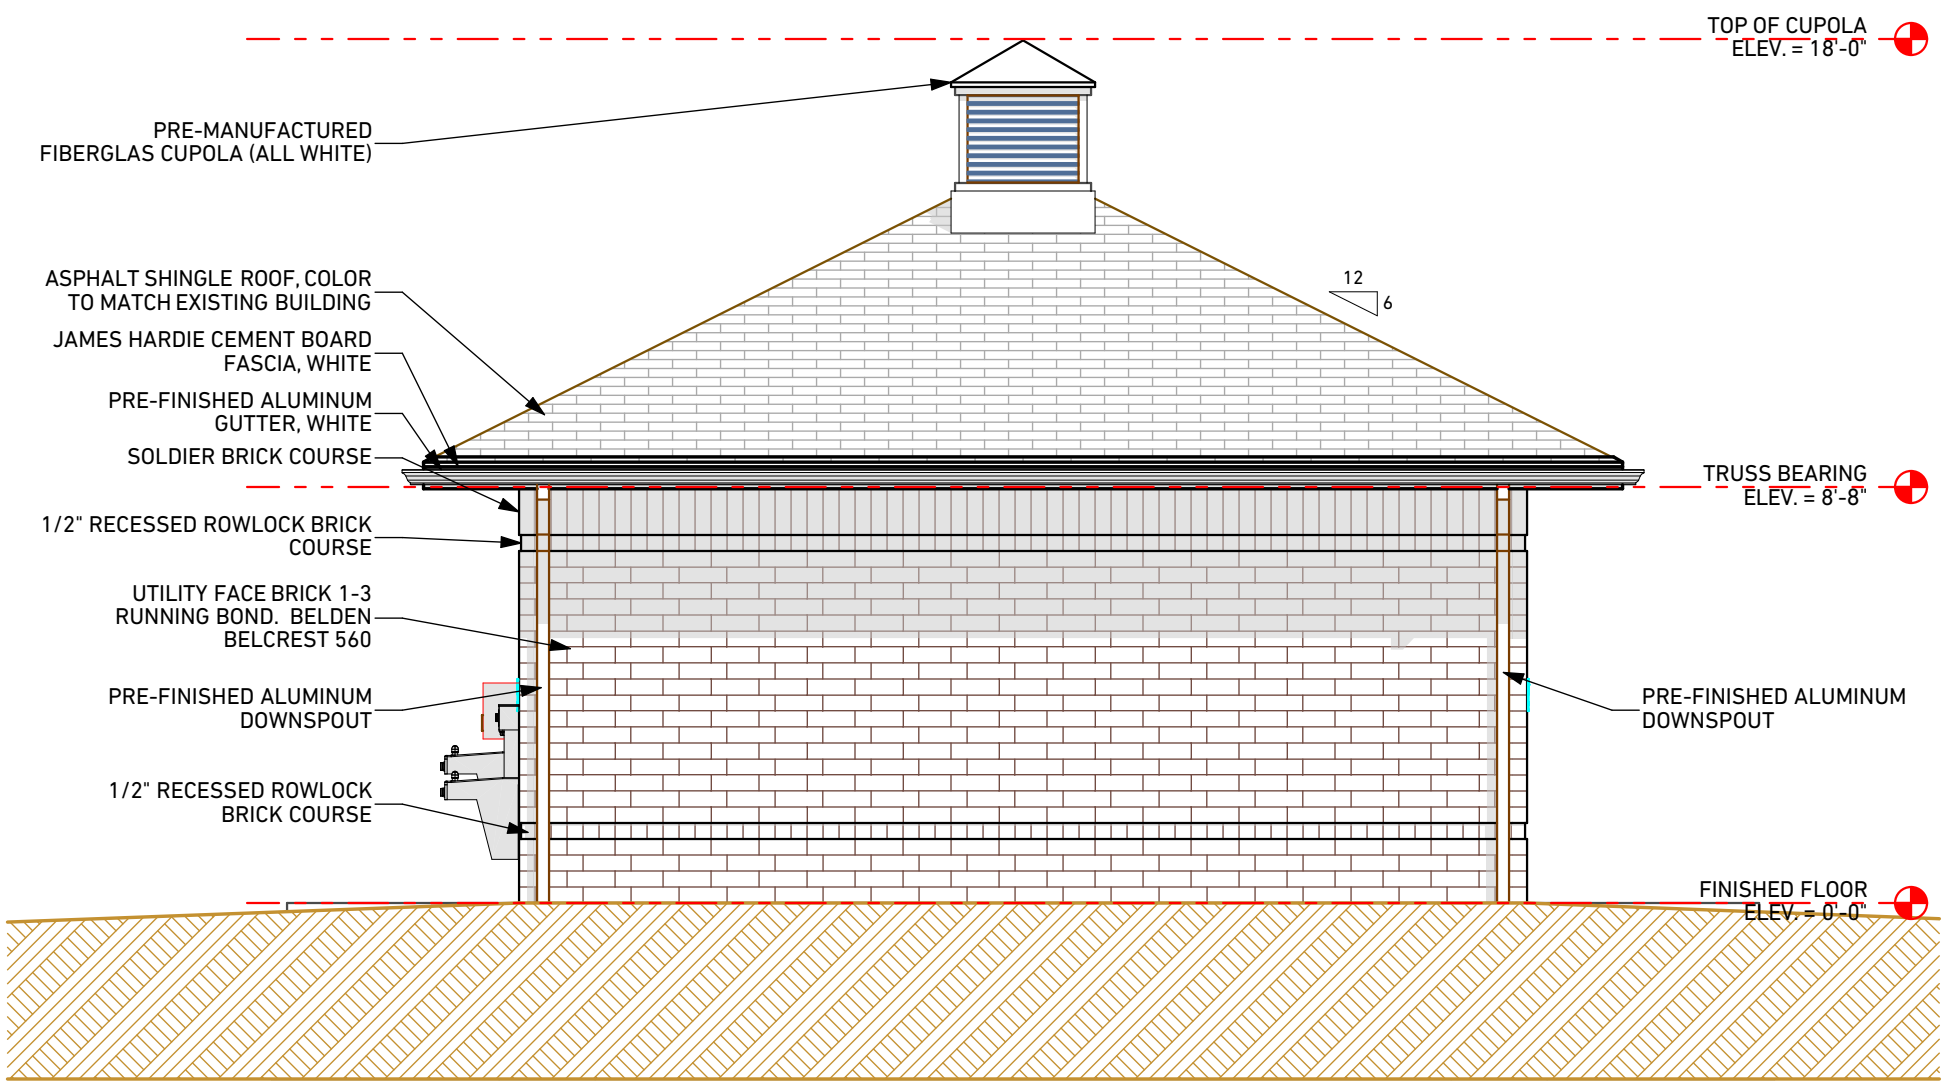


S SOUTH ELEVATION
SCALE: 1/4" = 1'-0"

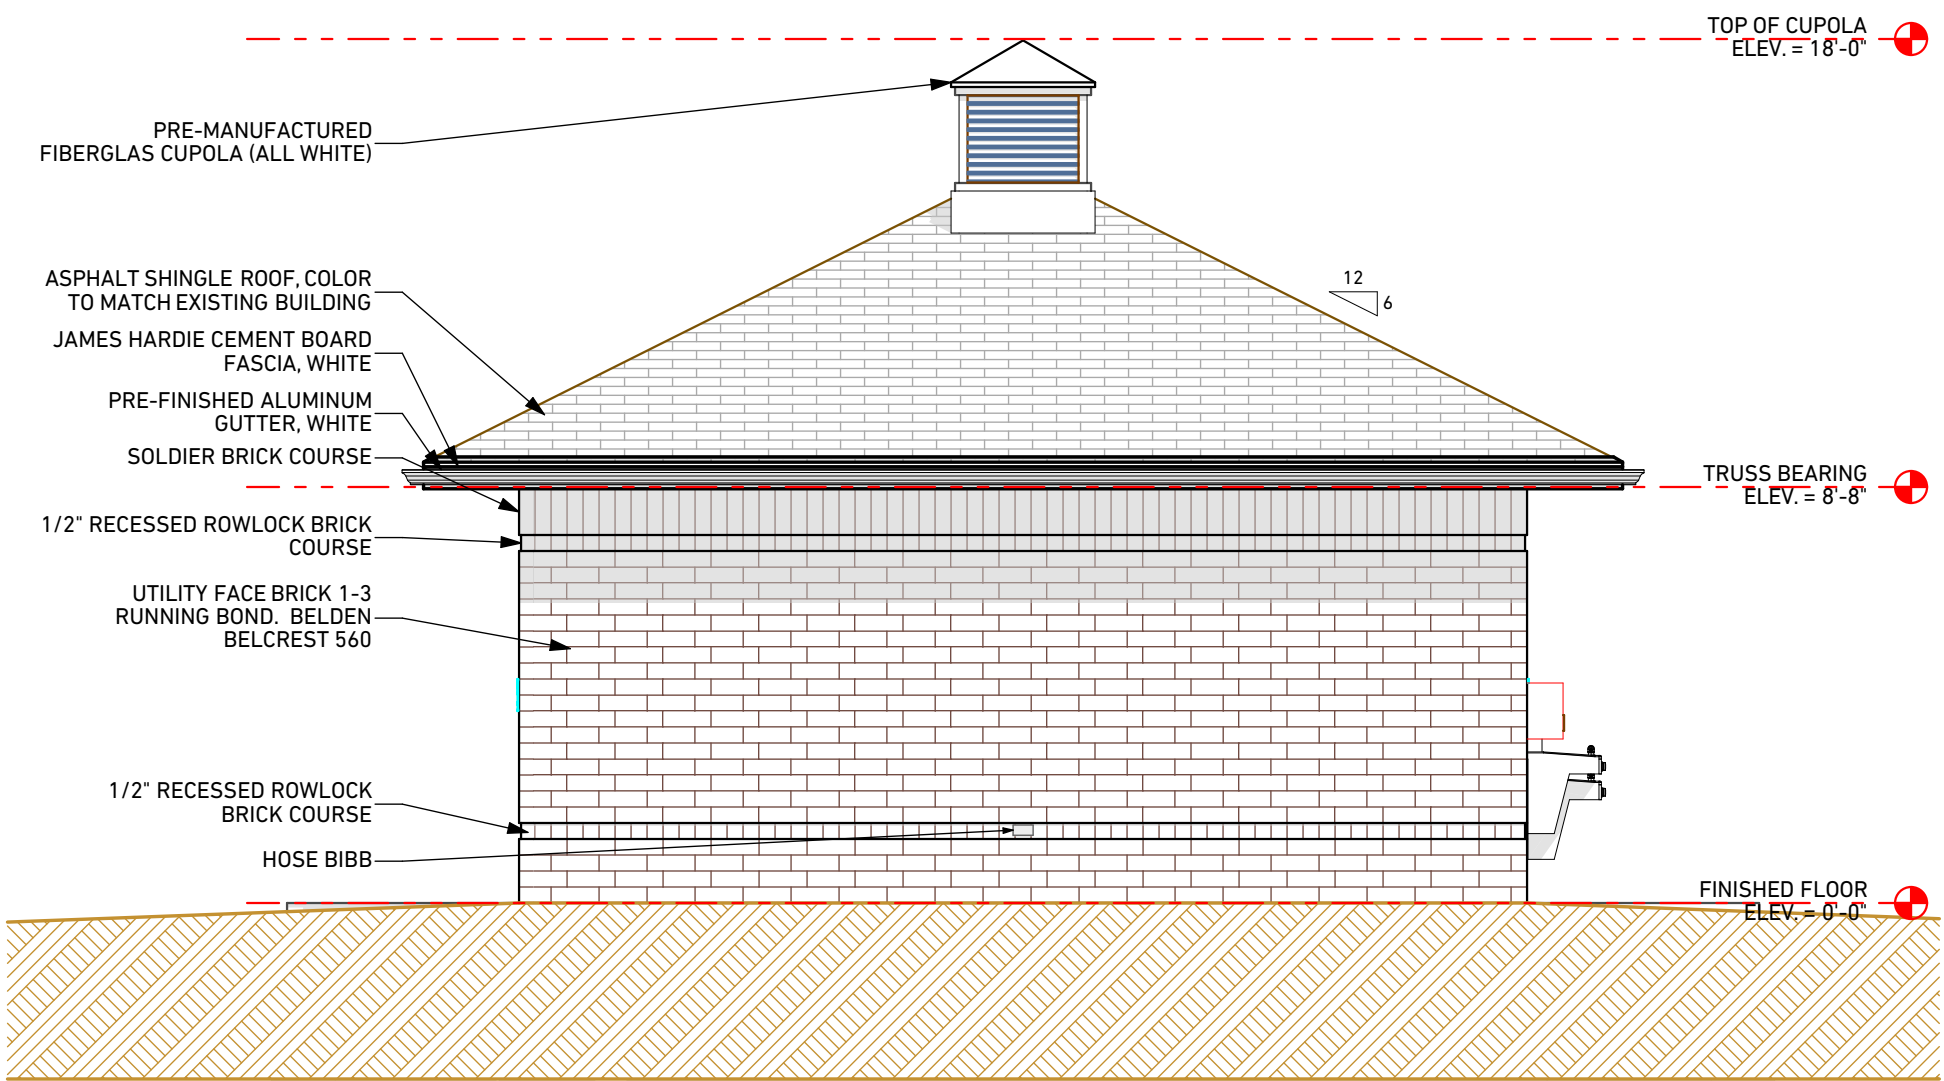

N NORTH ELEVATION
SCALE: 1/4" = 1'-0"

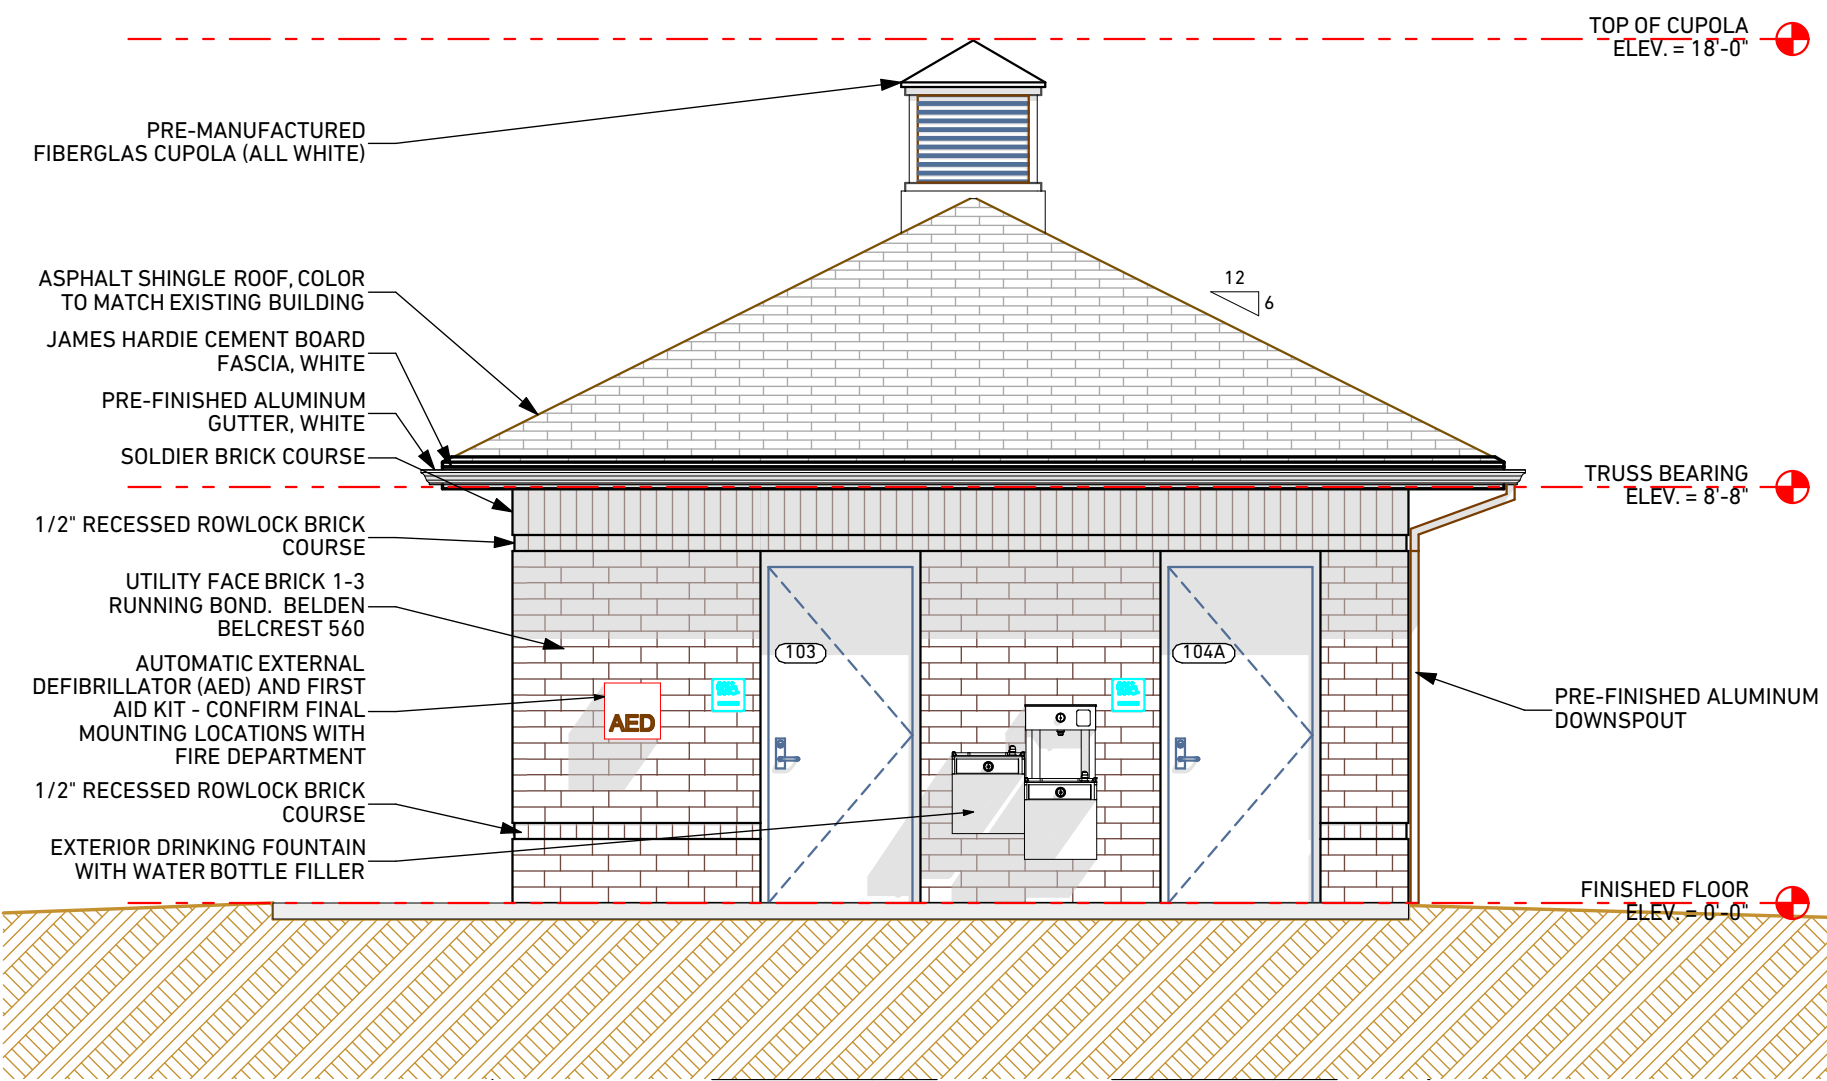

W WEST ELEVATION
SCALE: 1/4" = 1'-0"

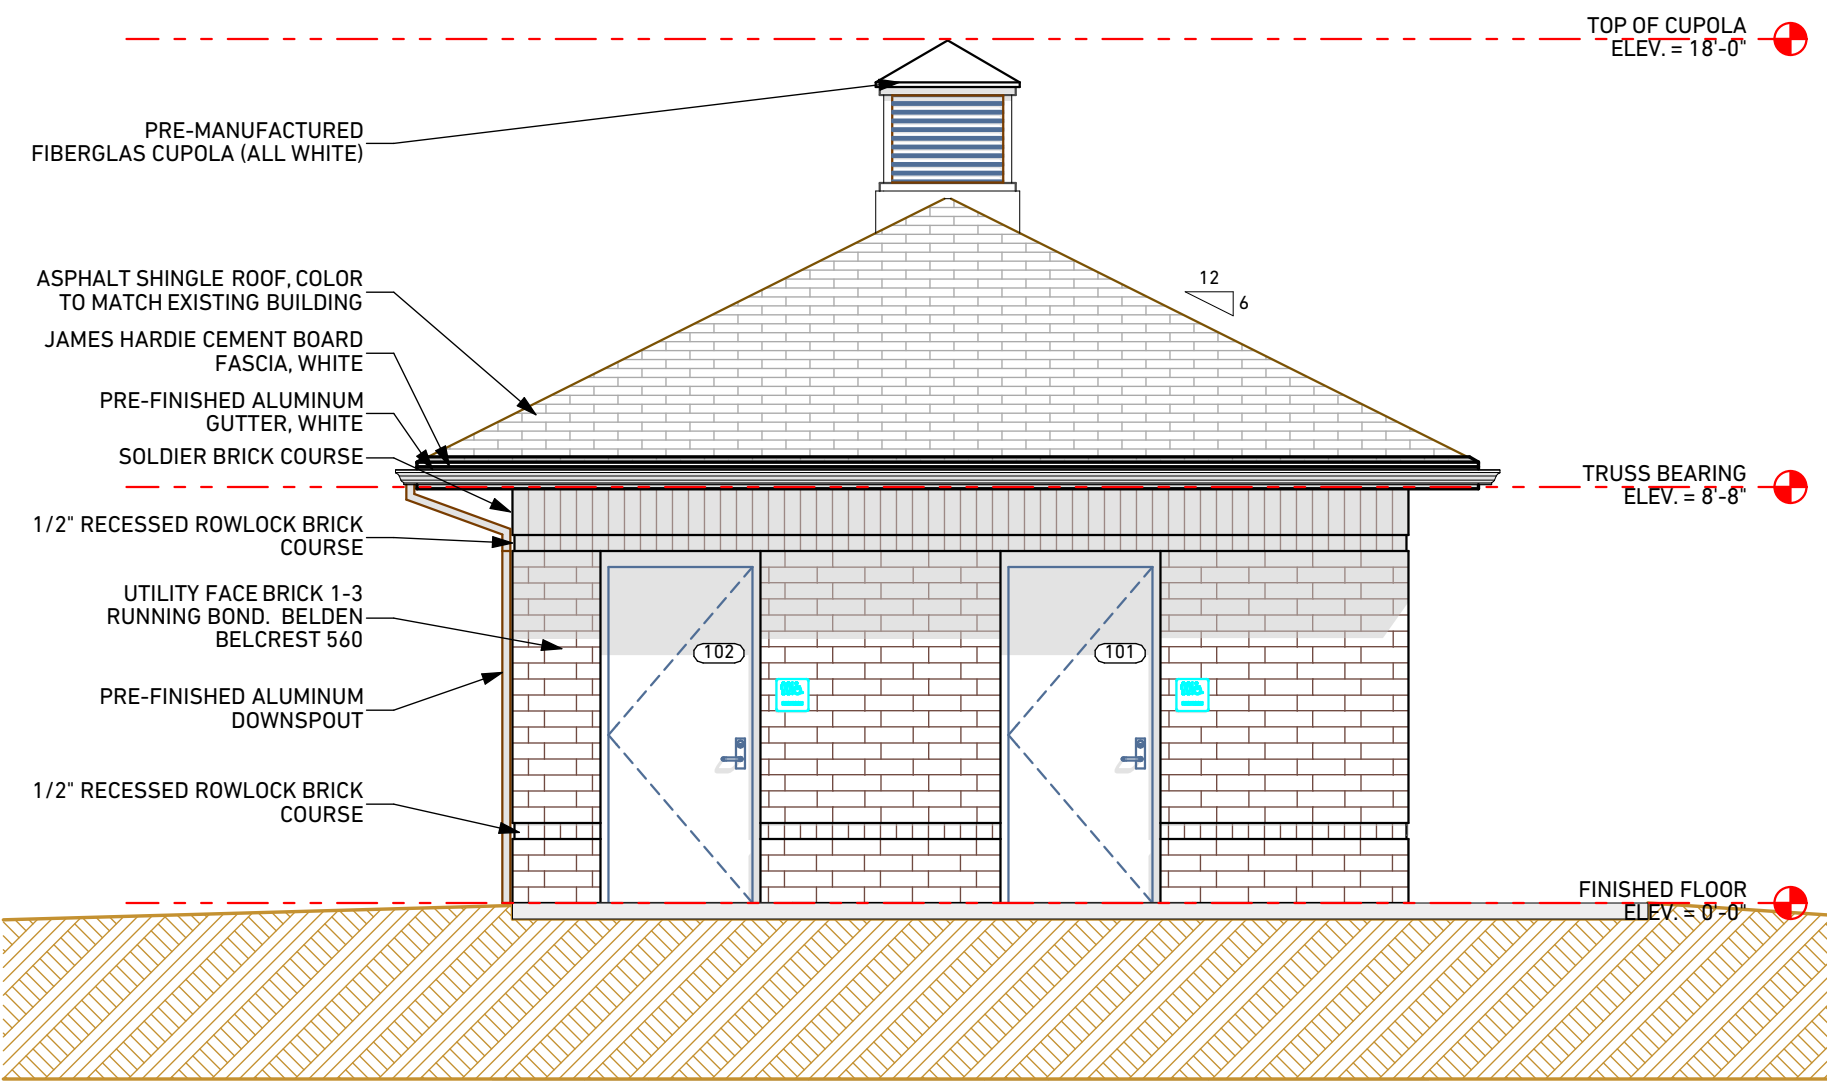

E EAST ELEVATION
SCALE: 1/4" = 1'-0"



**DRAWING SCALE
APPLIES WHEN
PRINTED FULL
SIZE AT 24"x36"**


not published; all rights reserved

750 W Streetsboro Street
Hudson, OH, 44236


PROJECT No.	24.001
-------------	--------

DRAWING UPDATES

INITIAL SUBMISSION 06/19/2025

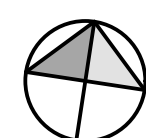

SCALE: 1/4" = 1'-0"

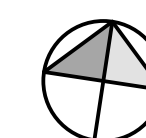

SCALE: 1/4" = 1'-0"



S&L Harris/Day Architecture

PRELIMINARY
NOT FOR
CONSTRUCTION

DRAWING SCALE
APPLIES WHEN
PRINTED FULL
SIZE AT 24"x36"

not published; all rights reserved

CHRIST
COMMUNITY
CHAPEL
RESTROOM
BUILDING

750 W Streetsboro Street
Hudson, OH 44236

PROJECT No. 24.001

Board of Zoning and
Building Appeals
Submission

DRAWING UPDATES

INITIAL SUBMISSION 06/19/2025

EXTERIOR
PERSPECTIVES

05-03



E EAST PERSPECTIVE
SCALE: 1:117.07



W WEST PERSPECTIVE
SCALE: 1:117.07



CONSERVATION
WITH A
CAUSE



