



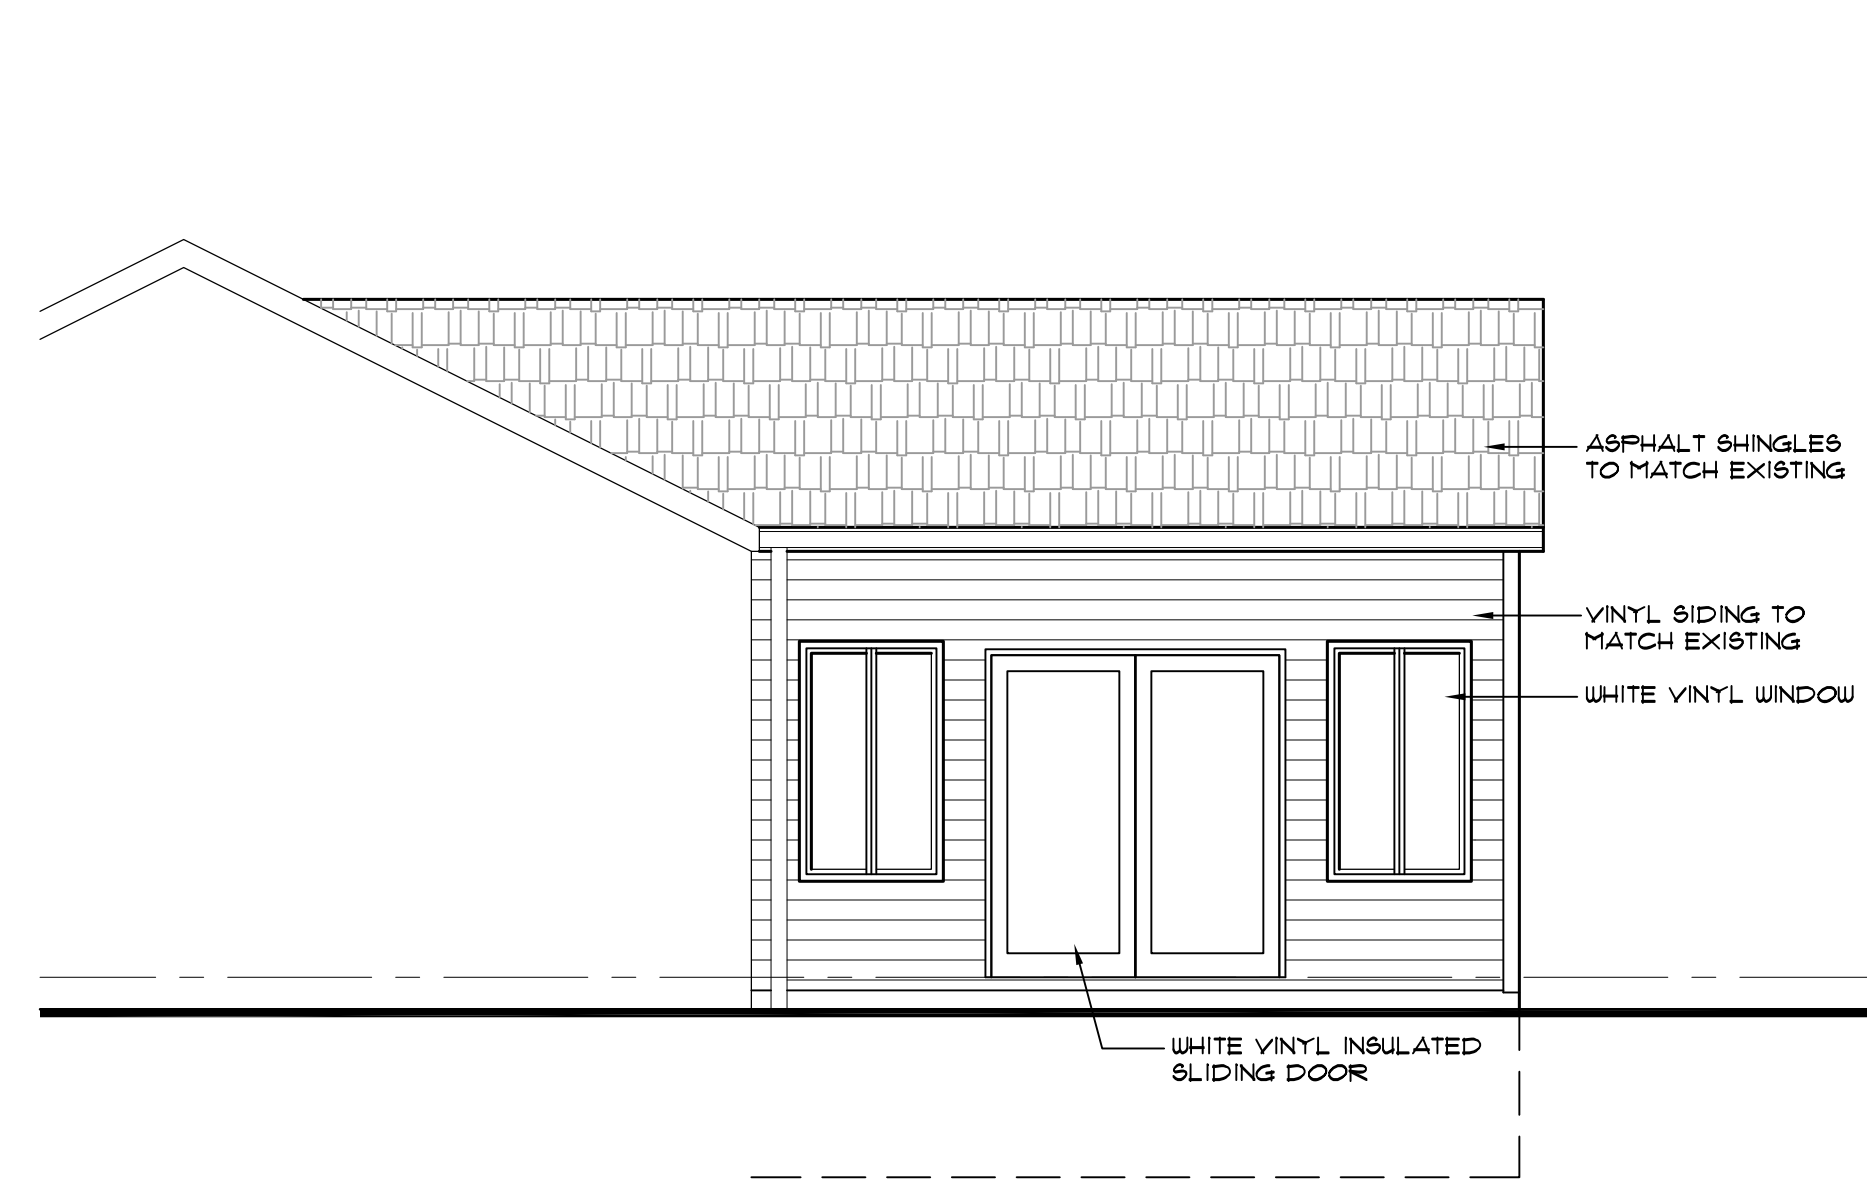


RIGHT SIDE ELEVATION
SCALE: 1/4" = 1'-0"

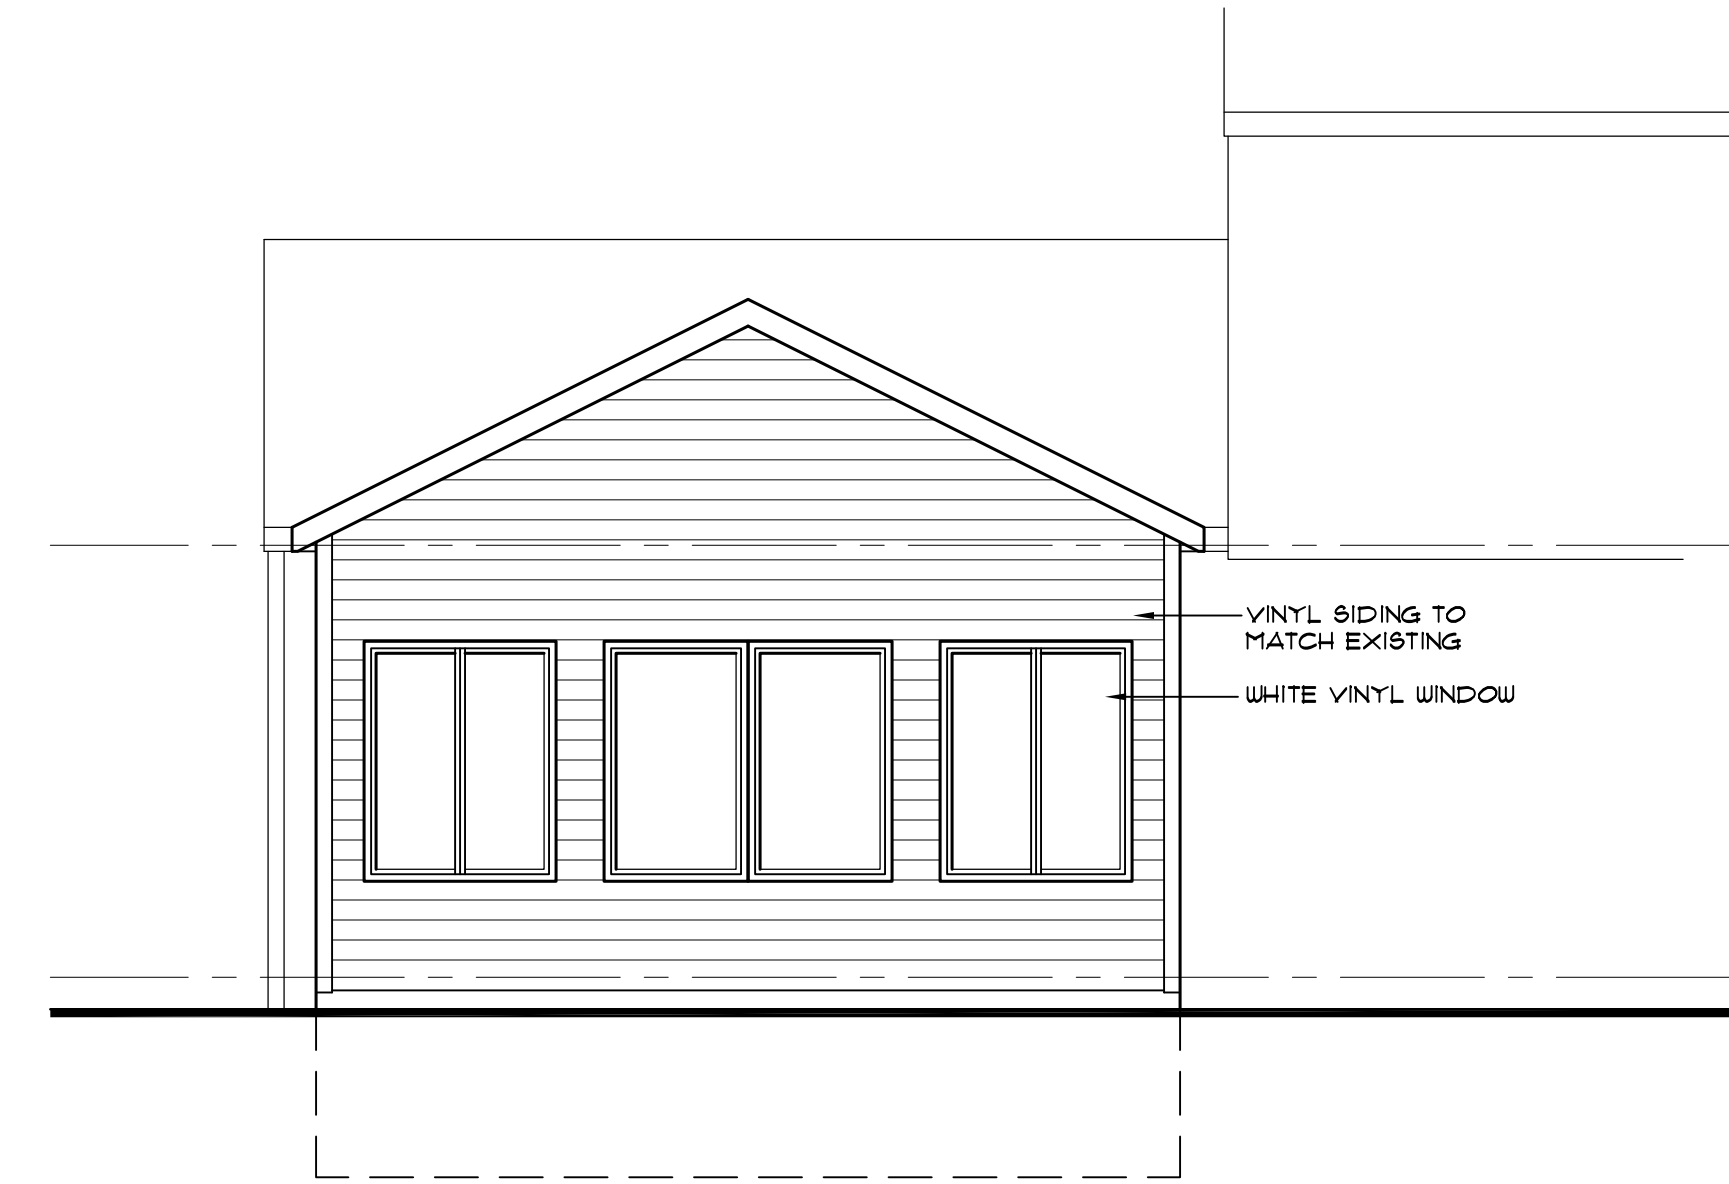


REAR ELEVATION
SCALE: 1/4" = 1'-0"




LEFT SIDE ELEVATION
SCALE: 1/4" = 1'-0"

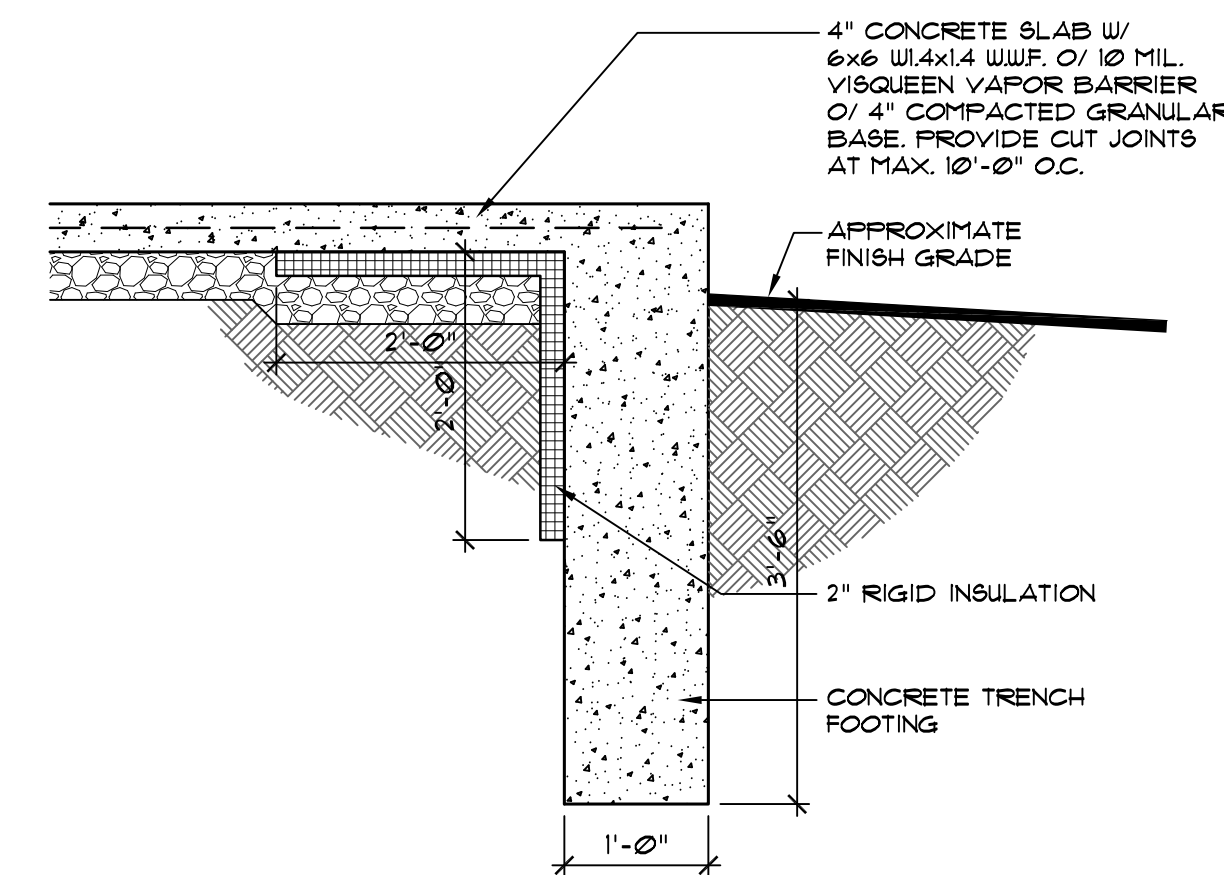


FOUNDATION DETAIL
SCALE: 3/4" = 1'-0"

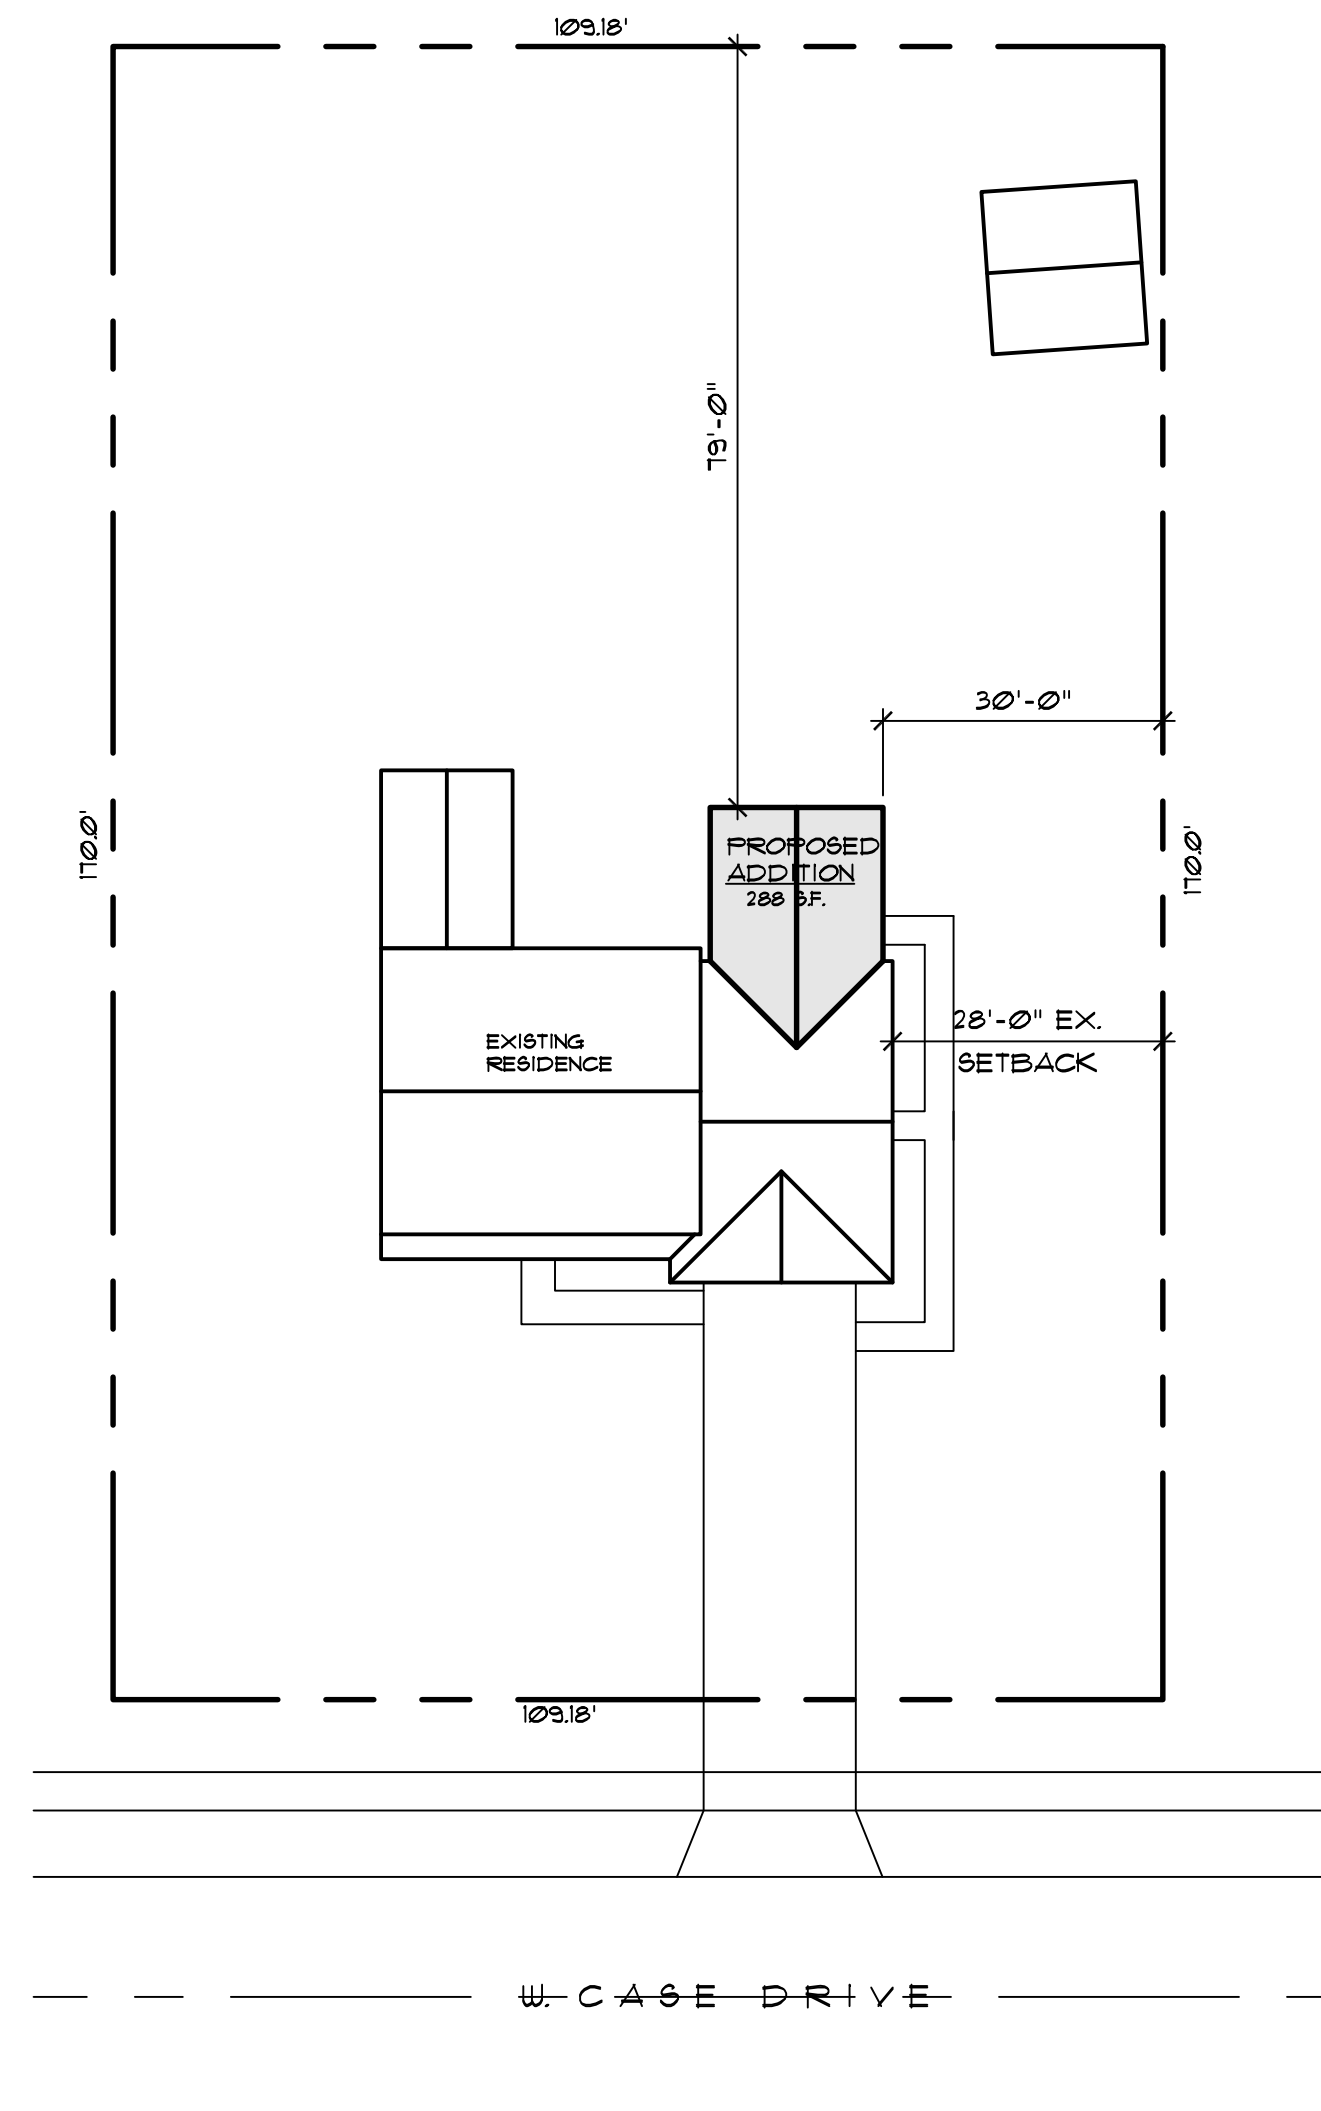

SITE PLAN
SCALE: 1" = 20'-0"

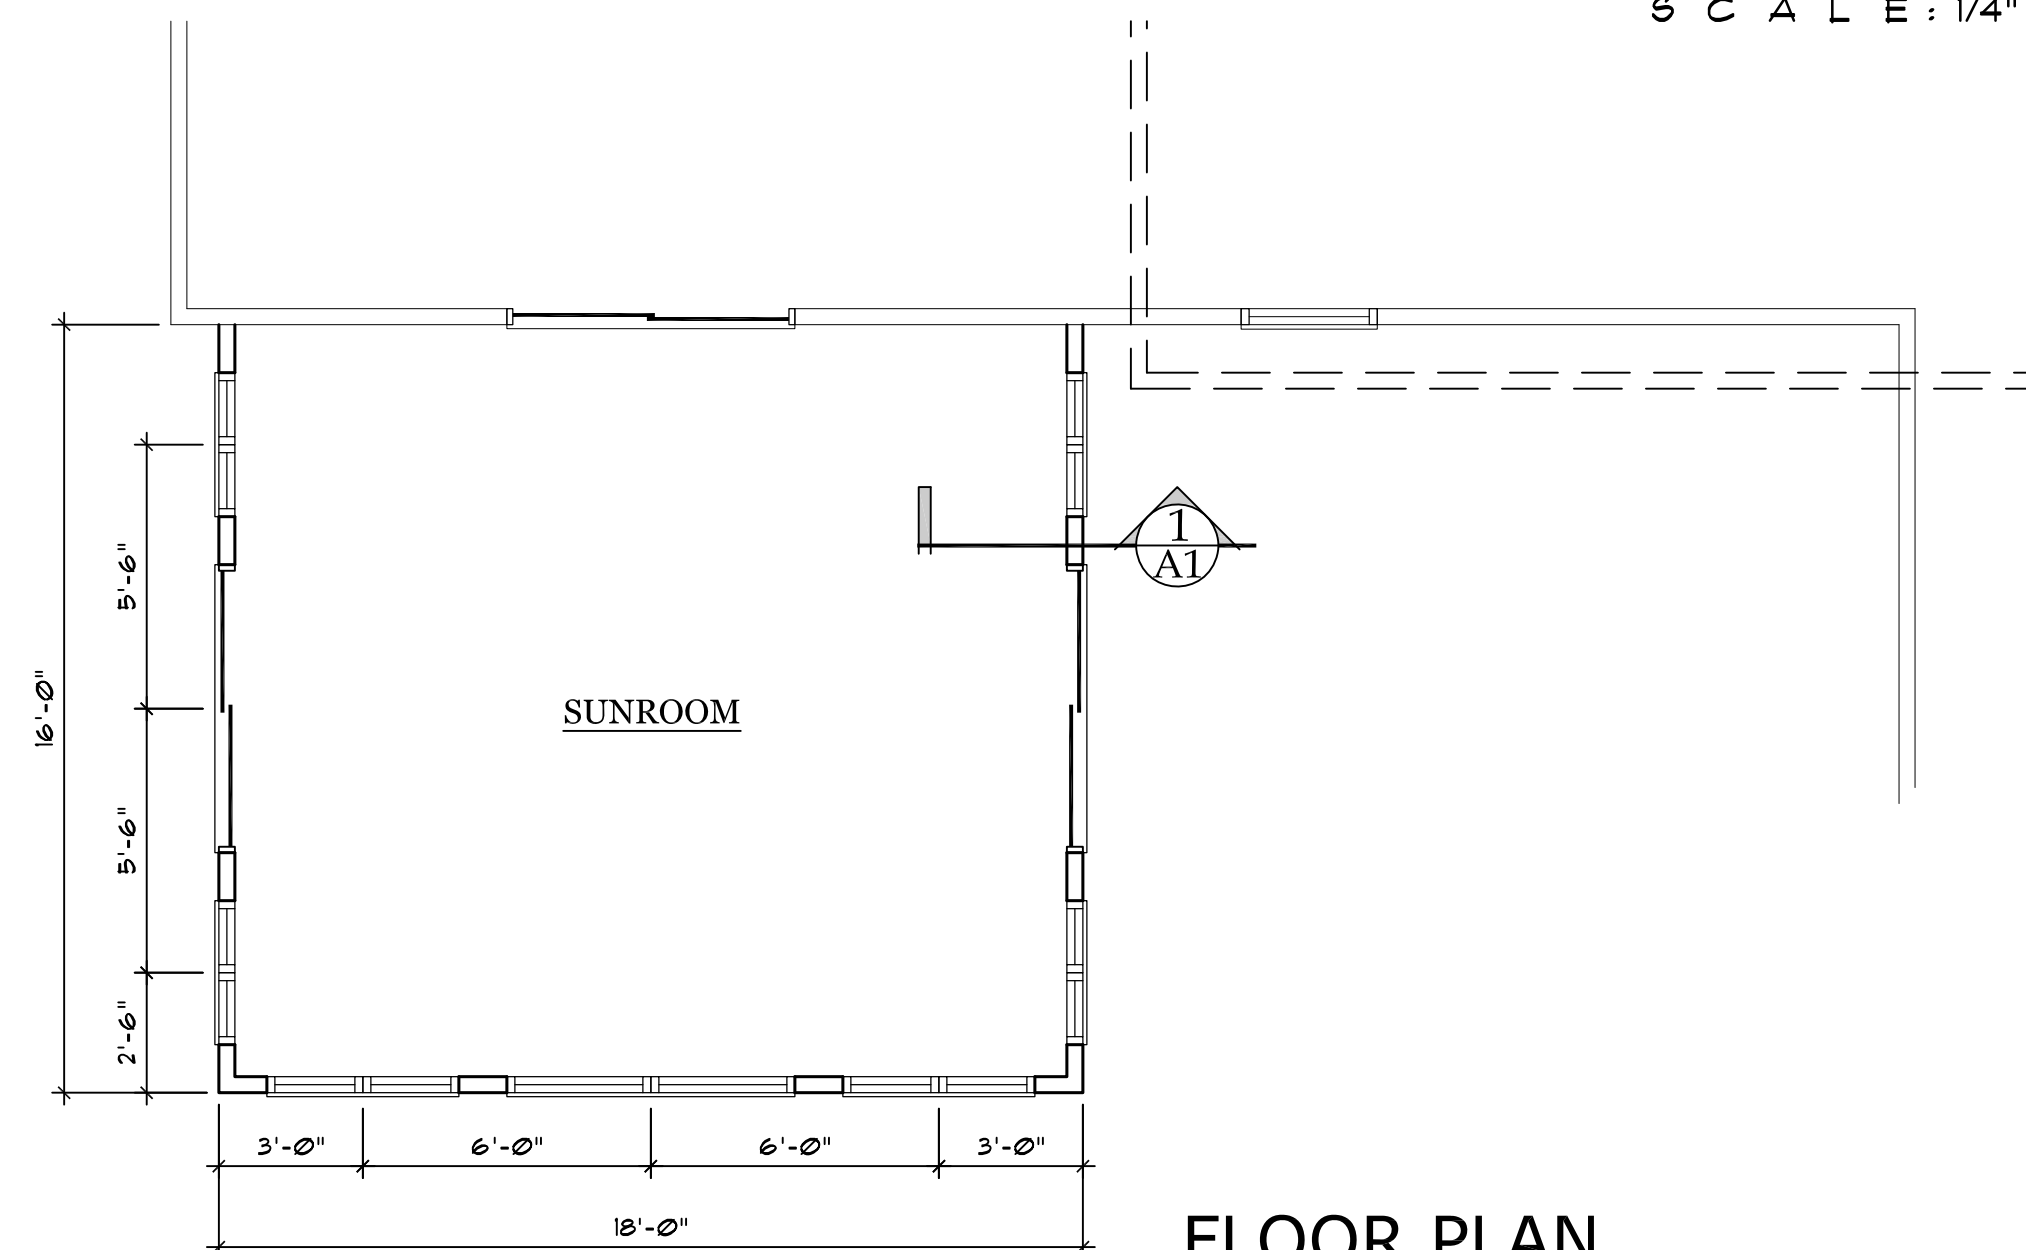

FLOOR PLAN
SCALE: 1/4" = 1'-0"

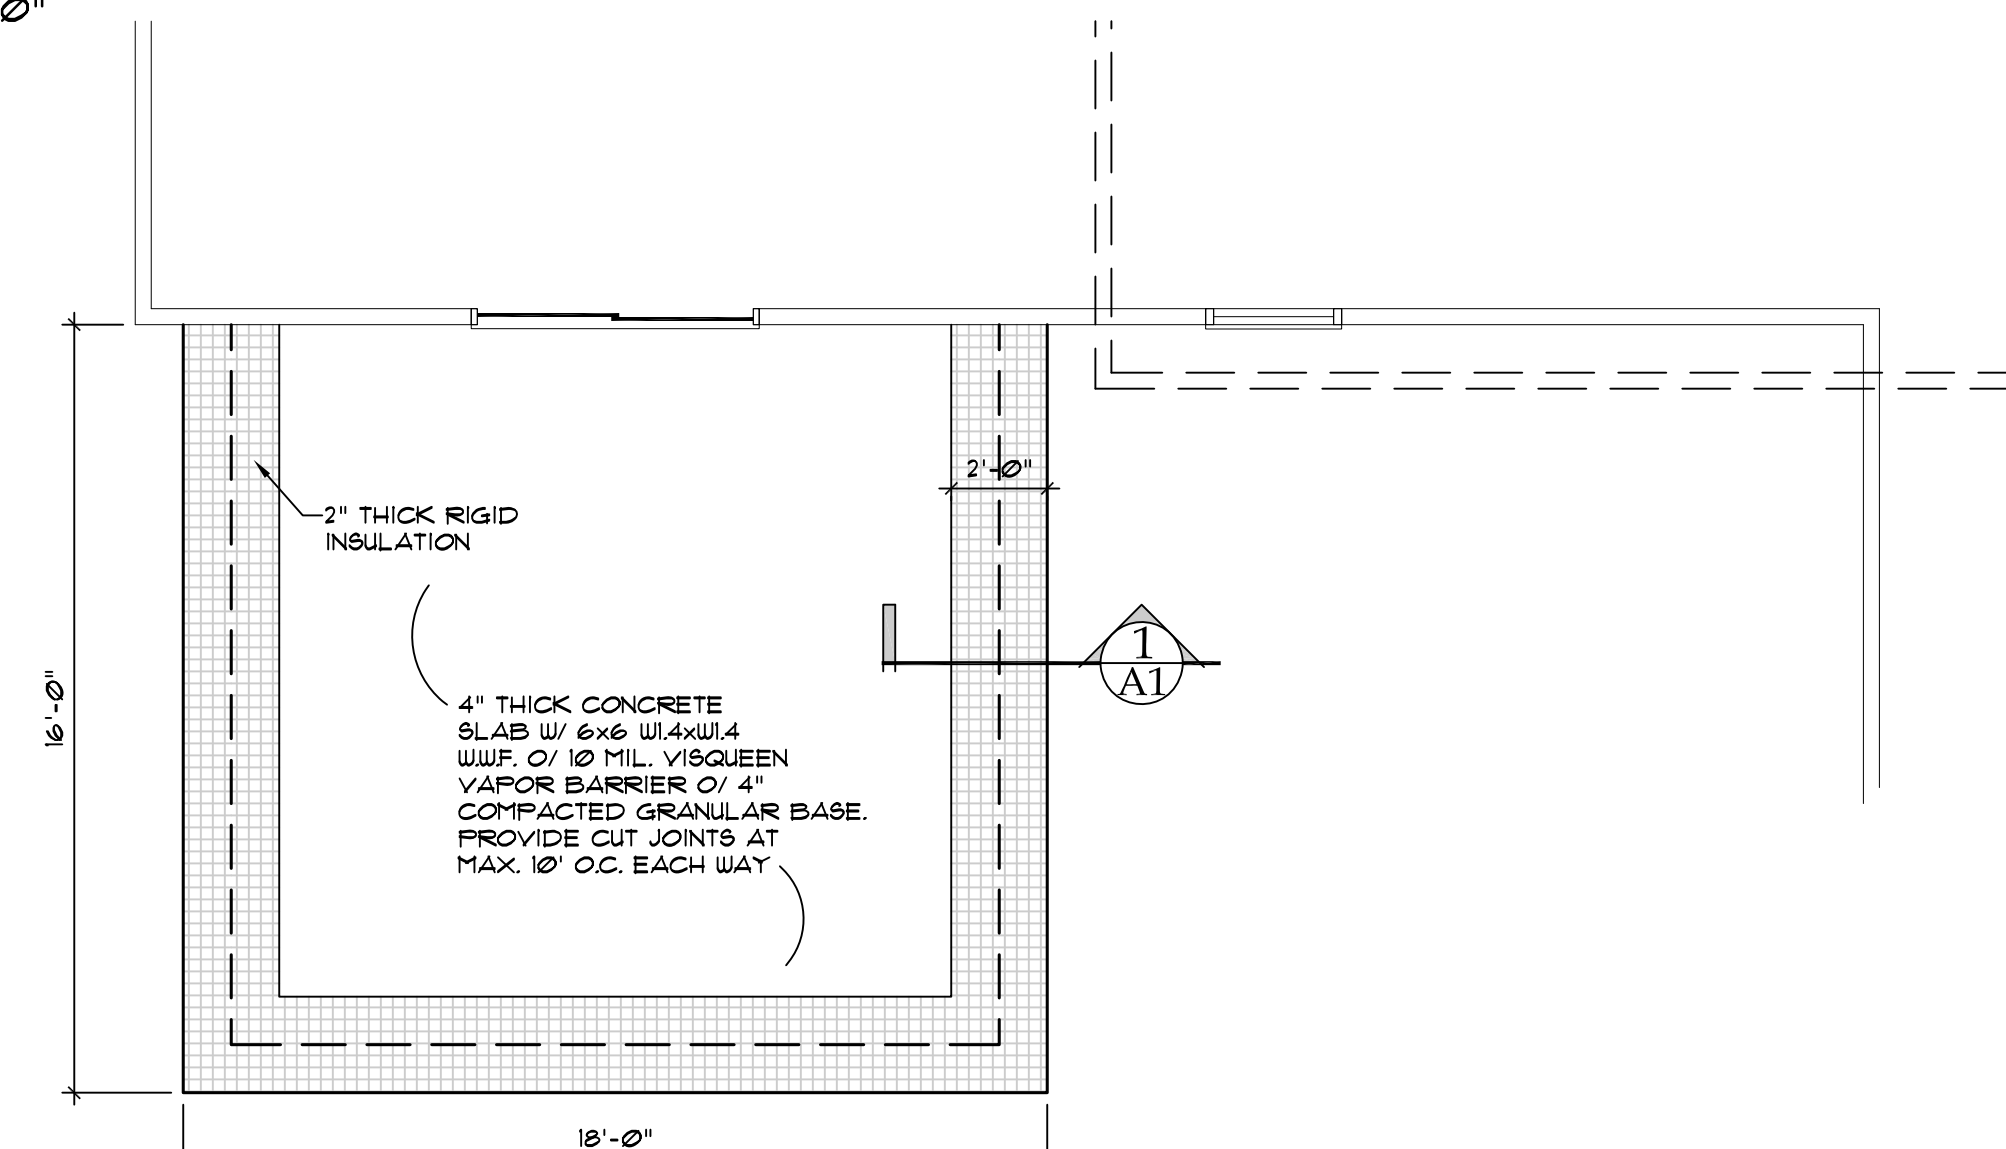

FOUDATION PLAN
SCALE: 1/4" = 1'-0"

