

GENERAL SHEET NOTES


- A. DO NOT SCALE DRAWINGS.
B. IT IS THE RESPONSIBILITY OF THE GENERAL CONTRACTOR TO CROSS-CHECK THE MEP DRAWINGS WITH THE ARCHITECTURAL DRAWINGS PRIOR TO THE ORDERING / INSTALLATION OF MECHANICAL, ELECTRICAL AND PLUMBING WORK. ANY DISCREPANCIES BETWEEN THE ARCHITECTURAL AND MEP DRAWINGS SHALL BE BROUGHT TO THE ARCHITECTS ATTENTION FOR IMMEDIATE CLARIFICATION.
C. COORDINATE WORK WITH OTHER TRADES. EQUIPMENT FURNISHED BY OTHERS, REQUIREMENTS OF THE OWNER AND THE CONSTRAINTS OF THE EXISTING CONDITIONS OF THE PROJECT SITE. COORDINATE THE INSTALLATION WITH OTHER TRADES AS REQUIRED TO ENSURE A NEAT AND ORDERLY INSTALLATION. NOTIFY ARCHITECT / ENGINEER OF ANY DISCREPANCIES BEFORE STARTING WORK.
D. GENERAL CONTRACTOR AND SUB-CONTRACTORS SHALL CAREFULLY REVIEW THE CONSTRUCTION DOCUMENTS. INFORMATION REGARDING THE COMPLETE WORK IS DISPERSED THROUGHOUT THE DOCUMENT SET AND CANNOT BE ACCURATELY DETERMINED WITHOUT REFERENCE TO THE COMPLETE DOCUMENT SET.
E. WHERE THERE MAY BE A CONFLICT IN THE SPECIFICATIONS AND/OR DRAWINGS, THEN THE MORE EXPENSIVE LABOR, MATERIALS AND EQUIPMENT SHALL BE ASSUMED TO BE REQUIRED AND SHALL BE PROVIDED BY THE GENERAL CONTRACTOR TO THE SATISFACTION OF THE OWNER.
F. ALL DOORS SHALL BE LOCATED 4" FROM SIDE OF BLOCK WALL U.N.D.
G. PROVIDE BULLNOSE CMU AT ALL OUTSIDE CORNERS UNLESS NOTED OTHERWISE.
H. REFER TO A-501 FOR WALL TYPES.
I. REFER TO A-501 FOR DOOR TYPES AND SCHEDULE.

REFERENCE KEYNOTES

PLAN KEYNOTES

1. PROVIDE NEW CMU WALL ASSEMBLY INFILL TO MATCH EXISTING WALL CONSTRUCTION - PROVIDE NEW 45-MINUTE FIRE-PROTECTED IM DOORS.
2. INSTALL NEW 8" CONCRETE BLOCK MASONRY FINISH WITH EXISTING INSIDE WALL. SEE STRUCTURAL FOR INFILL DETAILS.
3. INSTALL NEW DOOR AND FRAME. NEW MASONRY OPENING TO INCLUDE A PORTAL FOR THE FIRE WALL - SEE STRUCTURAL.
4. FROST SLAB. REFER TO STRUCTURAL DRAWINGS.
5. SLAB INFILL. SEE PLUMBING AND STRUCTURAL FOR EXTENTS AND PATCHING DETAILS.

KEYPLAN

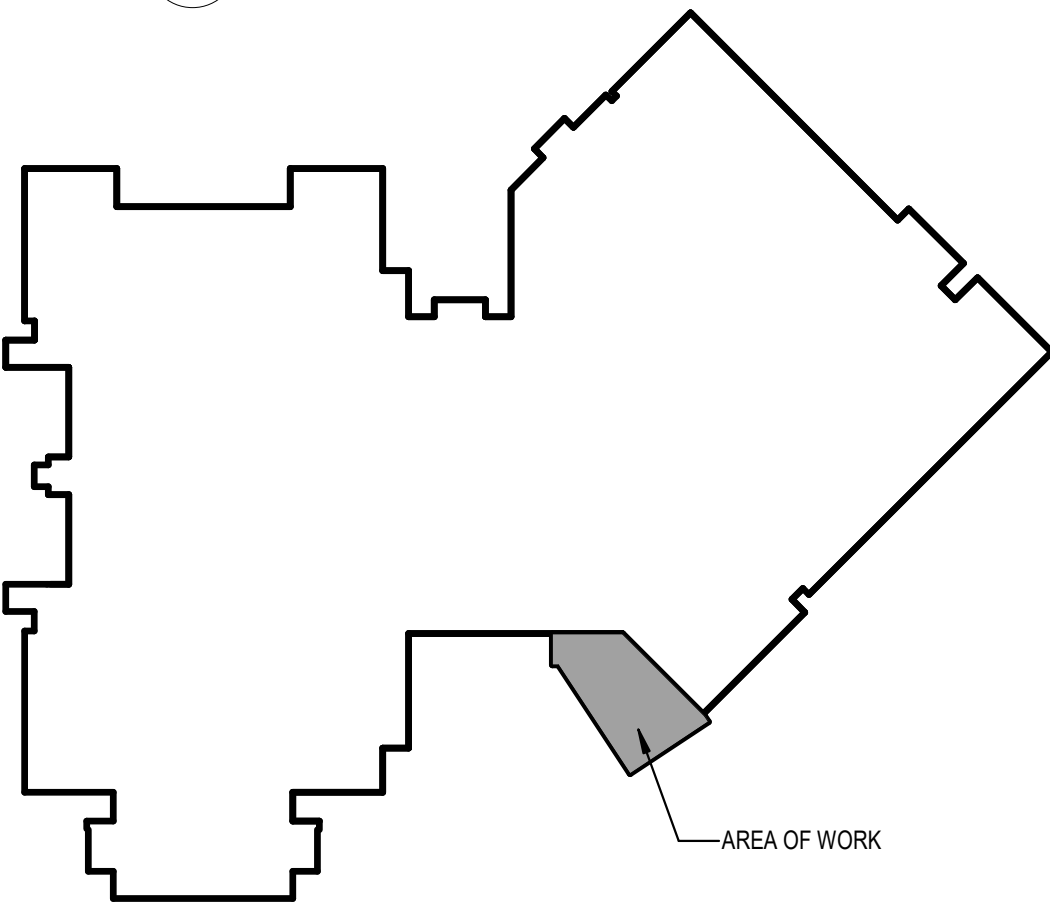

REV	DATE	DESCRIPTION

PRELIMINARY DRAFT
NOT FOR CONSTRUCTION,
BID, RELIANCE,
RECORDING PURPOSES
OR IMPLEMENTATION.

HUDSON HIGH SCHOOL - ORCHESTRA ADDITION
2500 HUDSON AURORA RD. HUDSON, OH 44236

FLOOR PLANS

ISSUED FOR:	
PERMIT	---
BID	---
CONSTRUCTION	---
RECORD	---
PROJECT MANAGER	DESIGNER
JP	FL

JOB NO.
2024098.02

A-101

REFERENCED KEYNOTE

04 20 00.A01	CLAY MASONRY VENEER [TYPE 1]
04 20 00.A02	CLAY MASONRY VENEER [TYPE 2]
07 71 00.D	GRAVEL STOP
07 71 00.E	GUTTER
07 71 29	MANUFACTURED ROOF EXPANSION JOINTS
07 95 00	EXPANSION CONTROL

PLAN KEYNOTES

- BRICK TYPE 1: 04 20 00.A01 - UTILITY BRICK BELDEN TUDOR BLEND DART-TEX (MATCH EXISTING)
- BRICK TYPE 2: 04 20 00.A02 - UTILITY BRICK BELDEN B522 COURSE VELOUR (MATCH EXISTING)
- WALL INFILL. SEE STRUCTURAL.
- WALL PACK LIGHT FIXTURE. SEE ELECTRICAL.
- WALL FLASHING. REFER TO WALL SECTIONS AND DETAILS SHEET.

DESCRIPTION

REV. DATE

PRELIMINARY DRAFT
NOT FOR CONSTRUCTION,
BID, RELIANCE,
RECORDING PURPOSES
OR IMPLEMENTATION.

HUDSON HIGH SCHOOL - ORCHESTRA ADDITION
2500 HUDSON AURORA RD. HUDSON, OH 44236



EXTERIOR ELEVATIONS

ISSUED FOR:	
PERMIT	---
BID	---
CONSTRUCTION	---
RECORD	---
PROJECT MANAGER	DESIGNER
JP	FL


JOB NO.
2024098.02

A-201


KEYPLAN

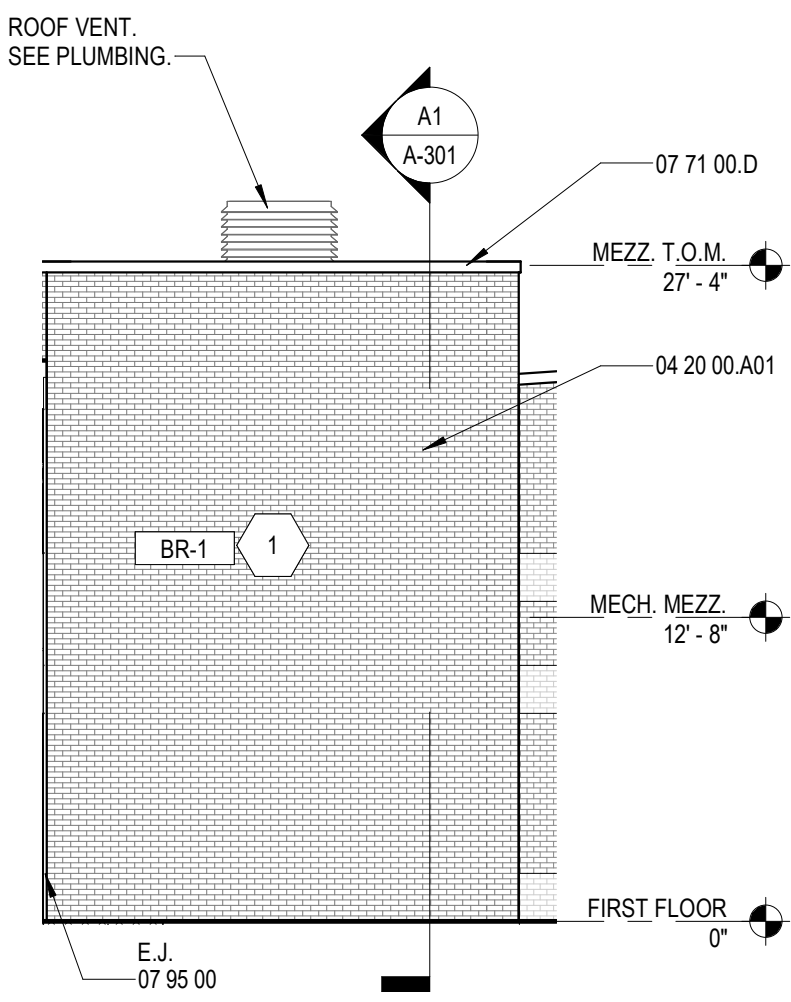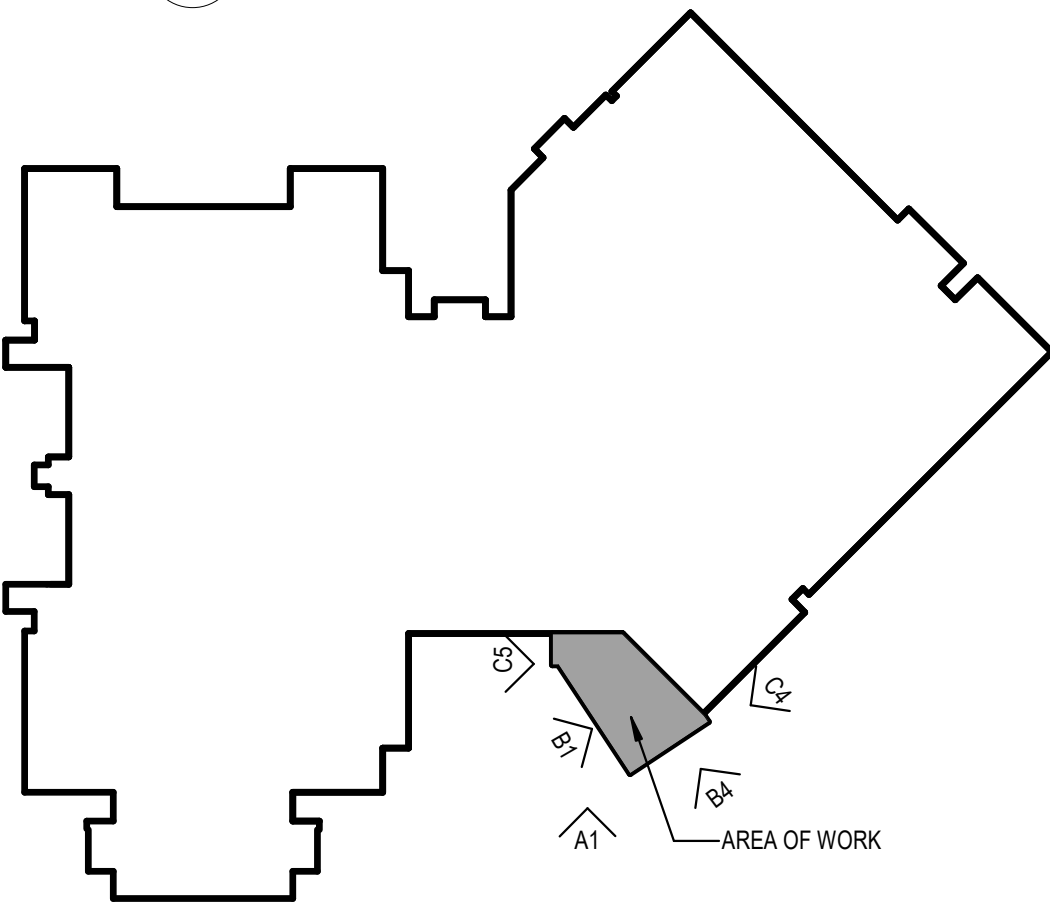


C5 NORTHWEST ELEVATION
1/8" = 1'-0"

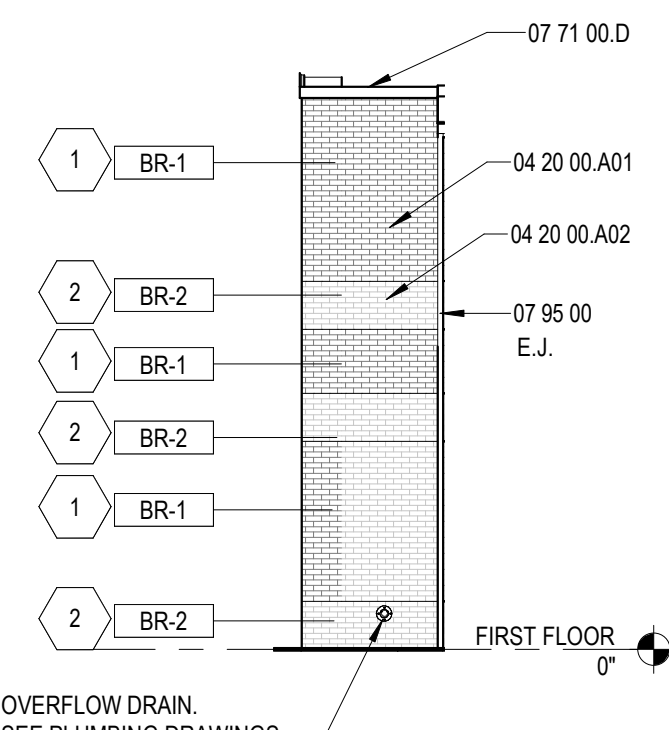


C4 EAST ELEVATION
1/8" = 1'-0"

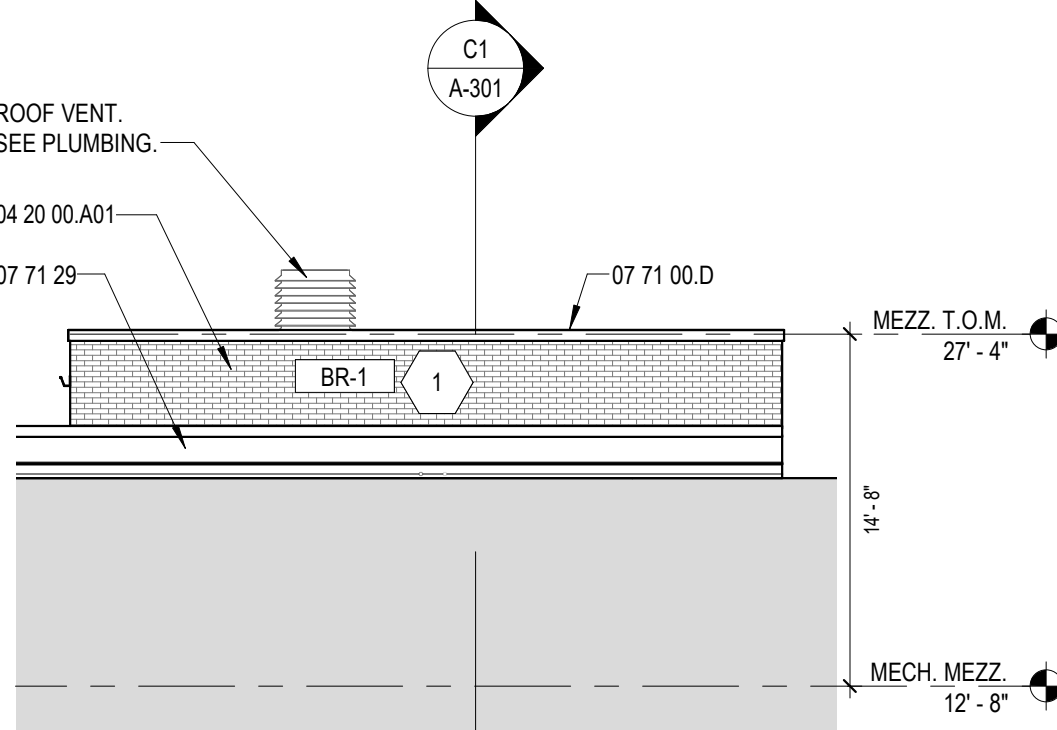


C3 MEZZ NORTHEAST
1/8" = 1'-0"

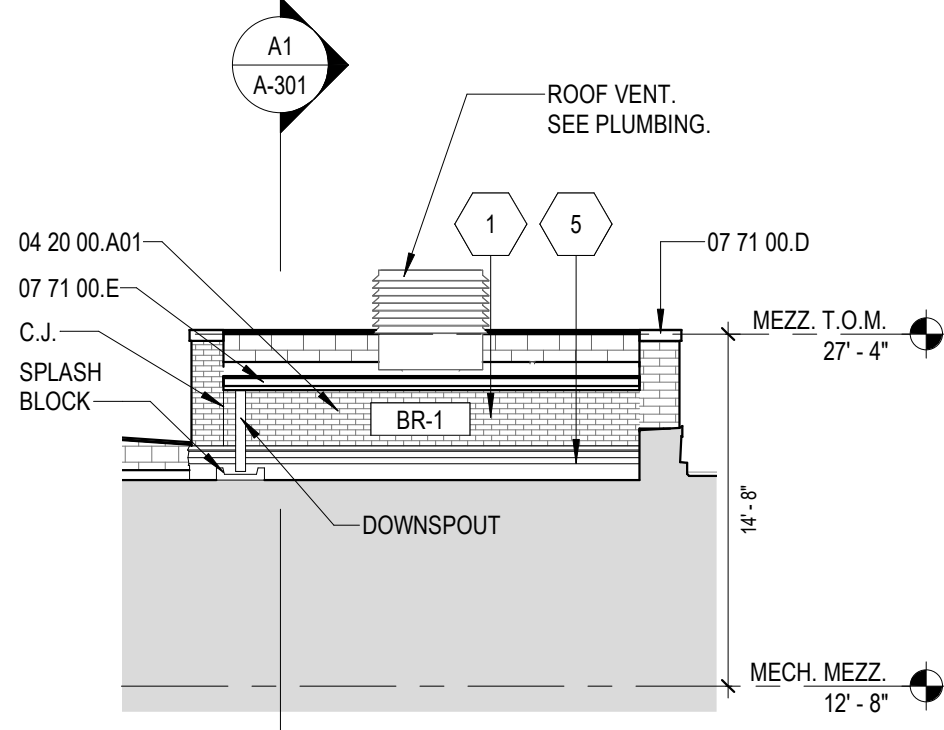


C2 MEZZ SOUTHEAST
1/8" = 1'-0"

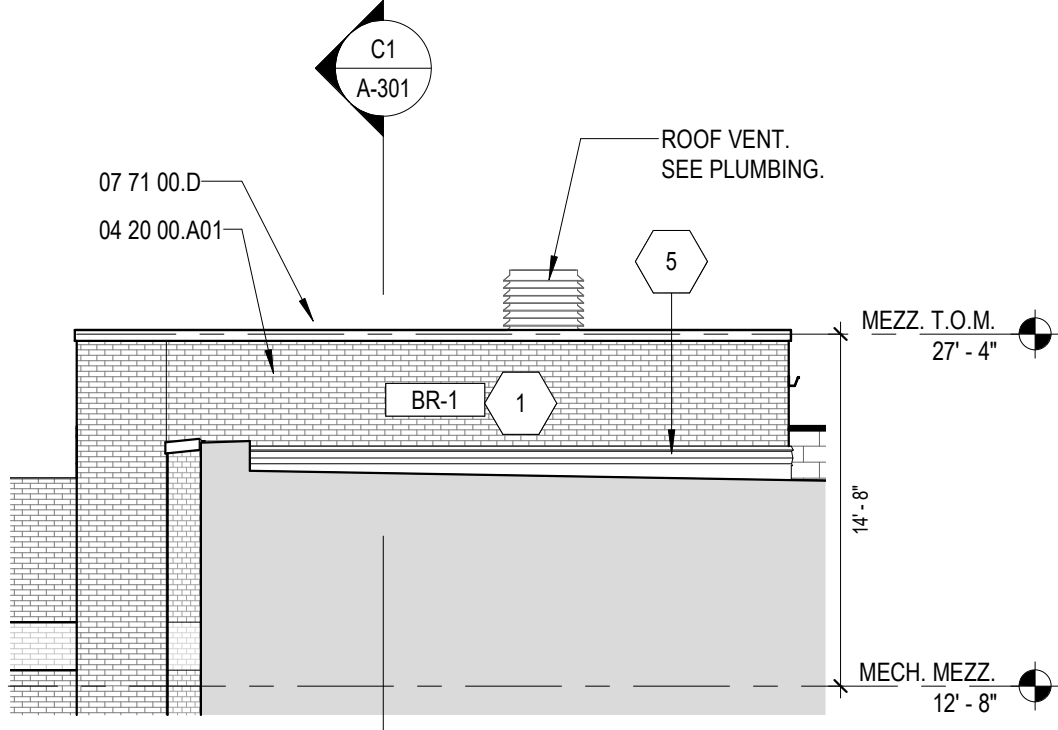


C1 MEZZ SOUTHWEST
1/8" = 1'-0"

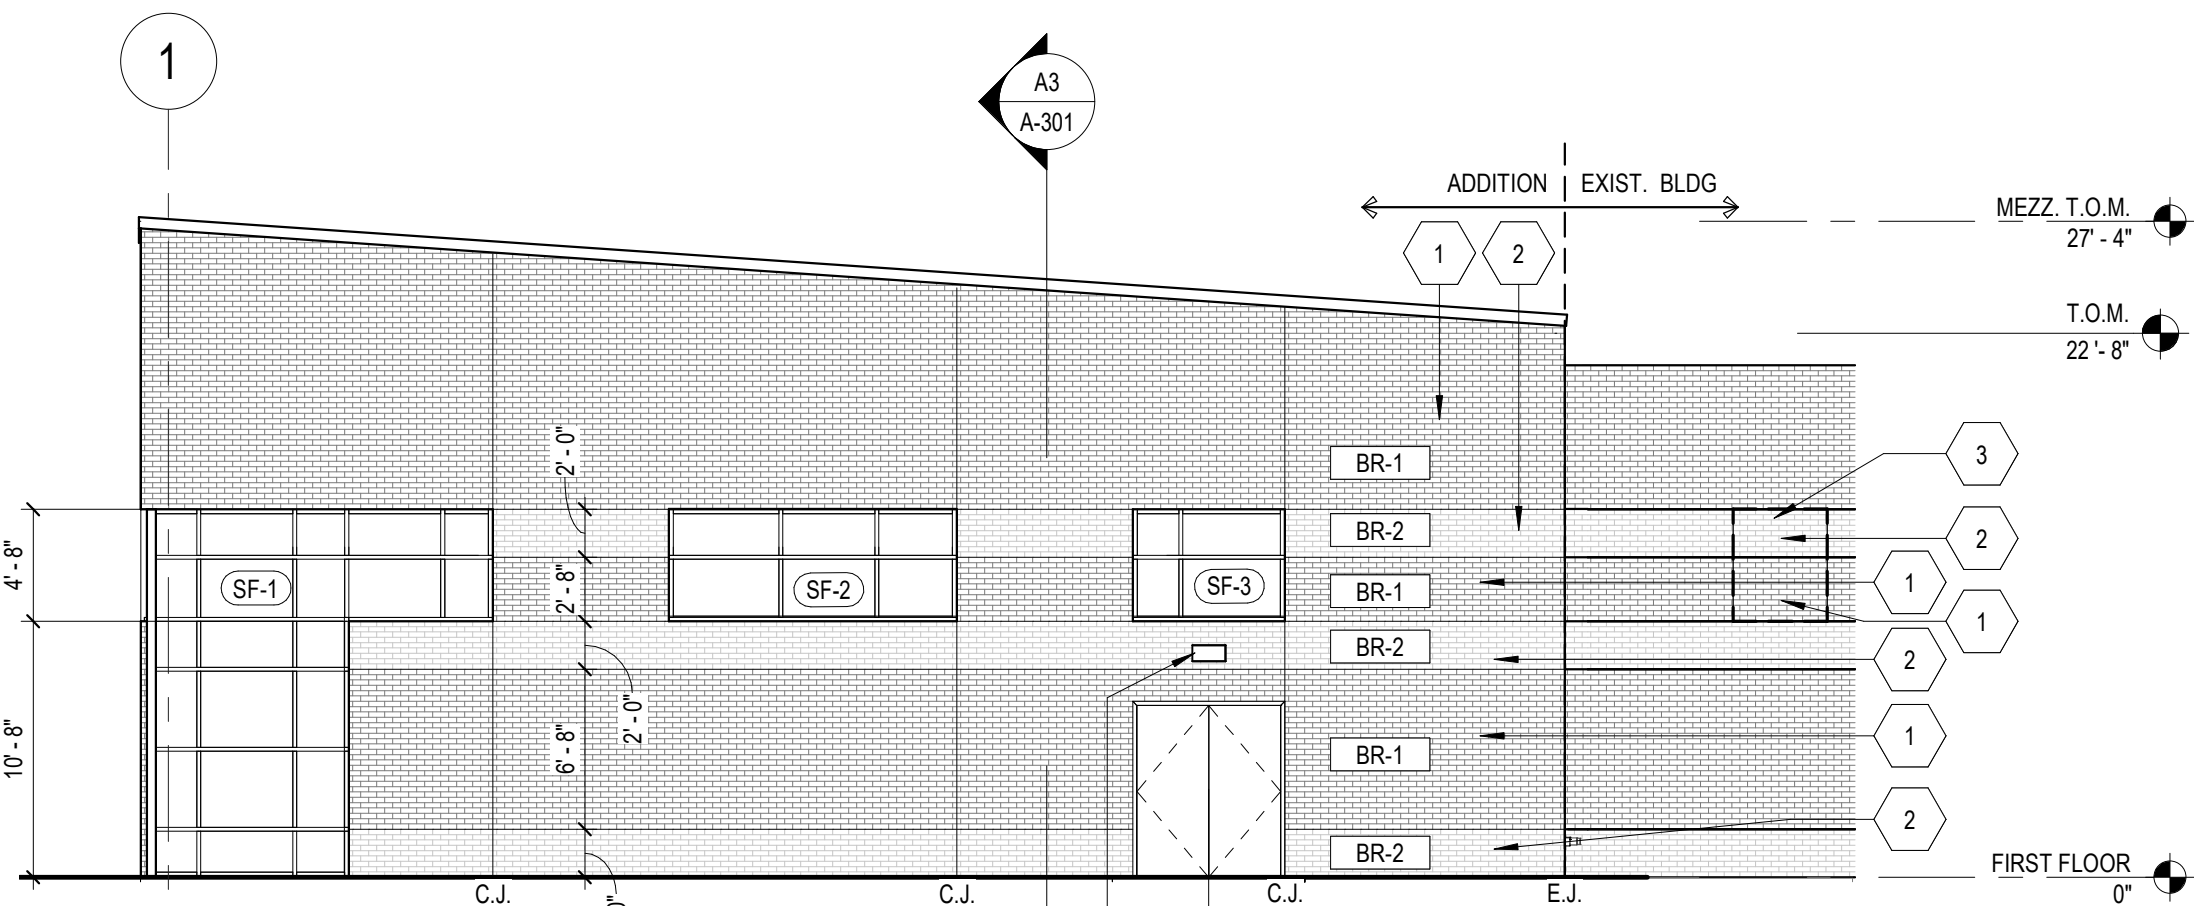

B4 SOUTH ELEVATION
1/8" = 1'-0"

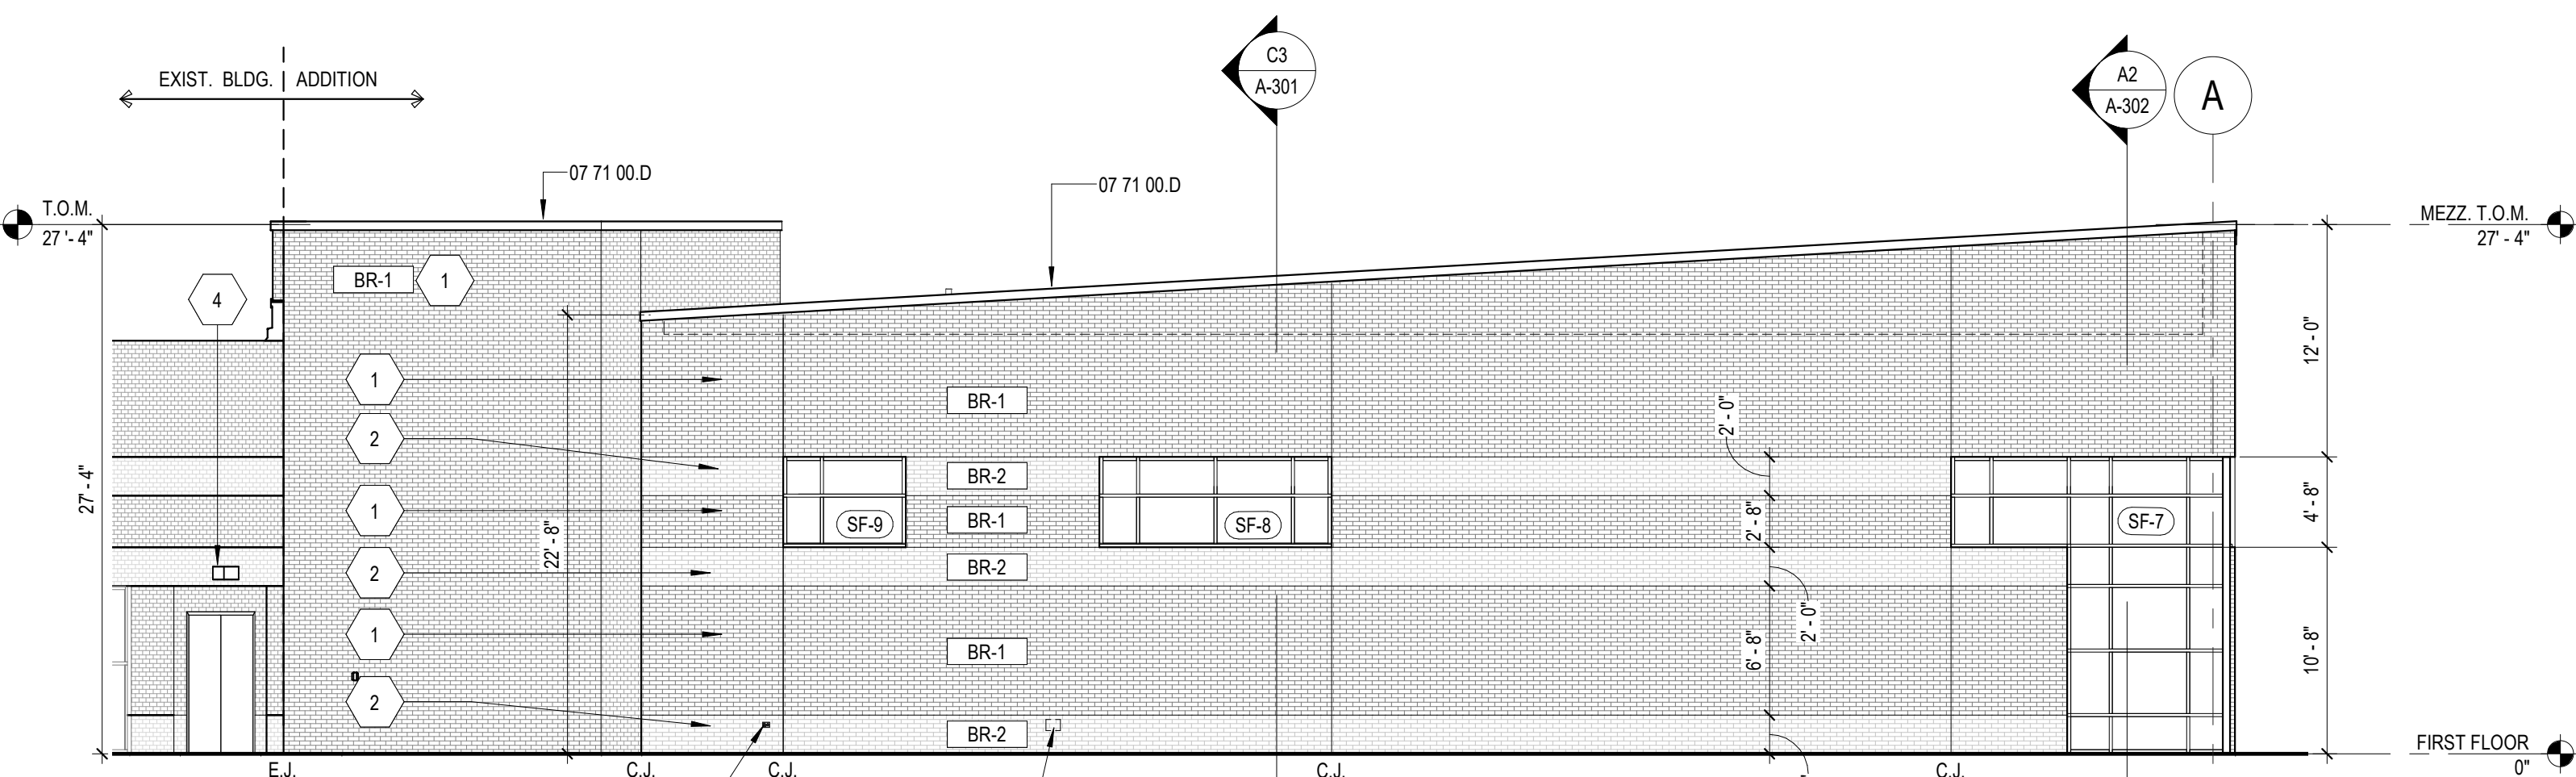

B1 WEST ELEVATION
1/8" = 1'-0"

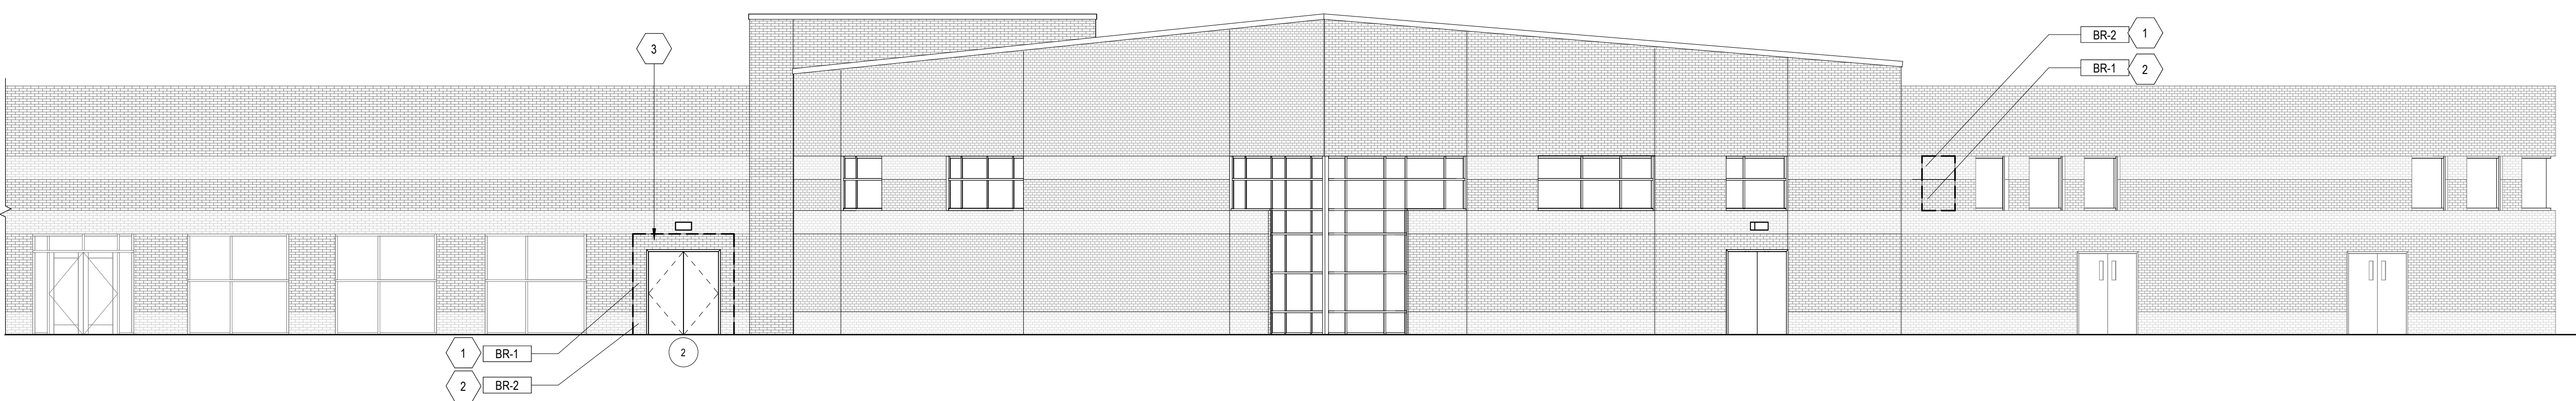

A1 OVERALL SOUTHWEST ELEVATION
1/8" = 1'-0"