



Heller Lewis Smith, Inc.
211 South 12th Street
Philadelphia, PA 19107
215.922.7066

THE GENERAL CONTRACTOR IS RESPONSIBLE TO VERIFY ALL INFORMATION ON SITE AND CORRECT SUCH INFORMATION SUBJECT ACTUAL SITE CONDITIONS. THE GENERAL CONTRACTOR SHALL COORDINATE ALL WORK AND RELATED TRADES, AND SHALL NOTIFY THE ARCHITECT OF ANY INTERFERENCE OF MECHANICAL, ELECTRICAL, OR PLUMBING WORK WITH THE ARCHITECTURAL WORK. NO OF ANY CONFLICTS OR DISCREPANCIES IN DRAWINGS SHOULD BE SET CORRECTING PRIOR TO PROCEEDING WITH THE WORK OR PROCUREMENT OF MATERIALS.


Project:
Citizens Bank
Hudson Branch
69 West Streetsboro St.
Hudson, OH 44236

Project No: 073.17

Drawn by:	CL	
Checked by:	KR/KS	
Approved by:	HL	
Client Approval:	Date:	
Issued for DD Review	05/10/23	
Issued for CD Review	07/17/23	
Issued for Permit	07/24/23	
Issued for Bid:		
Issued for Permit:		
Issued for Construction:		
No.	Date	Revision
Scale:	As Noted	

Drawing:
Site Plan

No. A02.00a

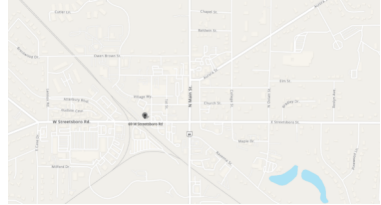


VICINITY MAP

NOT TO SCALE

SITE ZONING DATA AND PARCEL DATA

1. SITE ZONING: DISTRICT 5 - VILLAGE CORE GATEWAY DISTRICT
ZONING NORTH AND WEST DISTRICT 5 - VILLAGE CORE GATEWAY DISTRICT
2. PARCEL ID: 3204020

*** Setback 17'

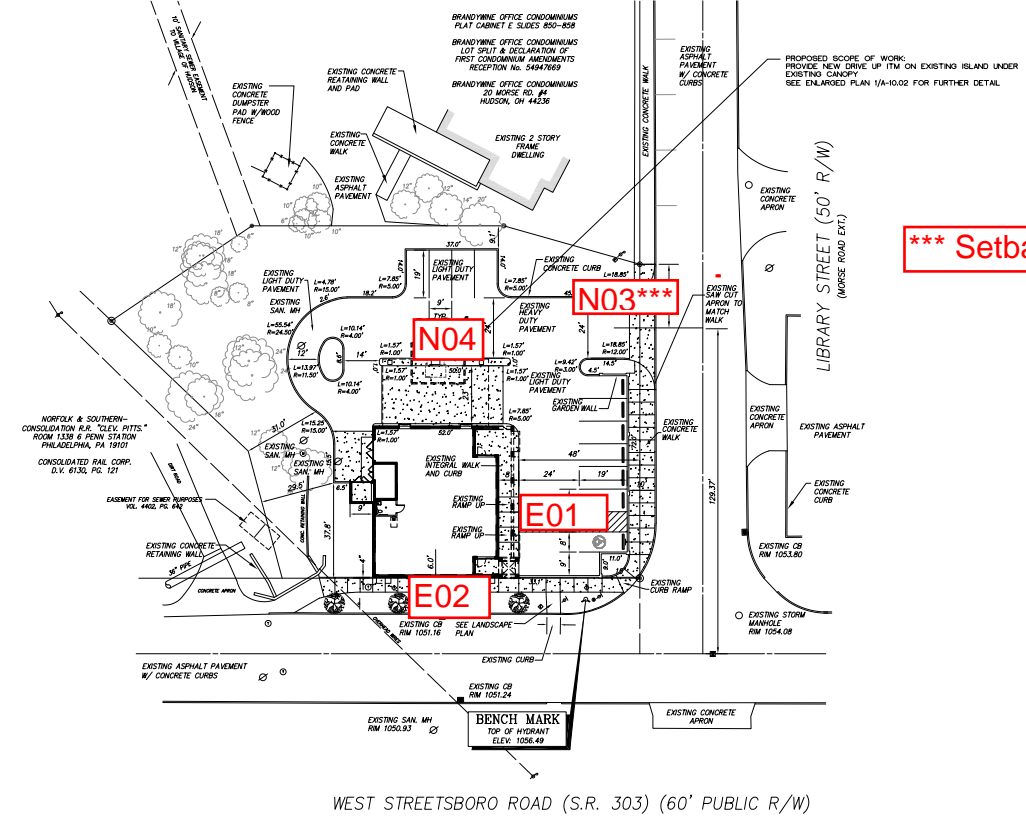


GENERAL NOTES

THIS PLAN AND ALL DATA CONTAINED WITHIN THIS SHEET IS AS PROVIDED TO HELLER LEWIS SMITH, INC. BY OTHERS. ALL SITE DATA IS TRUE TO THE BEST OF OUR KNOWLEDGE. HLS IS NOT RESPONSIBLE FOR ANY MISSING OR INCORRECT INFORMATION, ONLY PERTAINING TO THE NEW SCOPE OF WORK ASSOCIATED WITH THIS PROJECT.

SIGN INVENTORY

SITE:	8006264 - Hudson
SIGN	PROPOSED SIGN
E01	DLL-1-30
E02	DLL-1-30
E02a	ALB-1
E03	NO ACTION
E04	NO ACTION
E05	NO ACTION
N01	RD-2-2
N02	RD-2-3
N03	RD-1-36
N04	ATM-EDUT-2
N04a	ATM-NGP-1
N05	RD-3-8
N06	DHR-2-QR

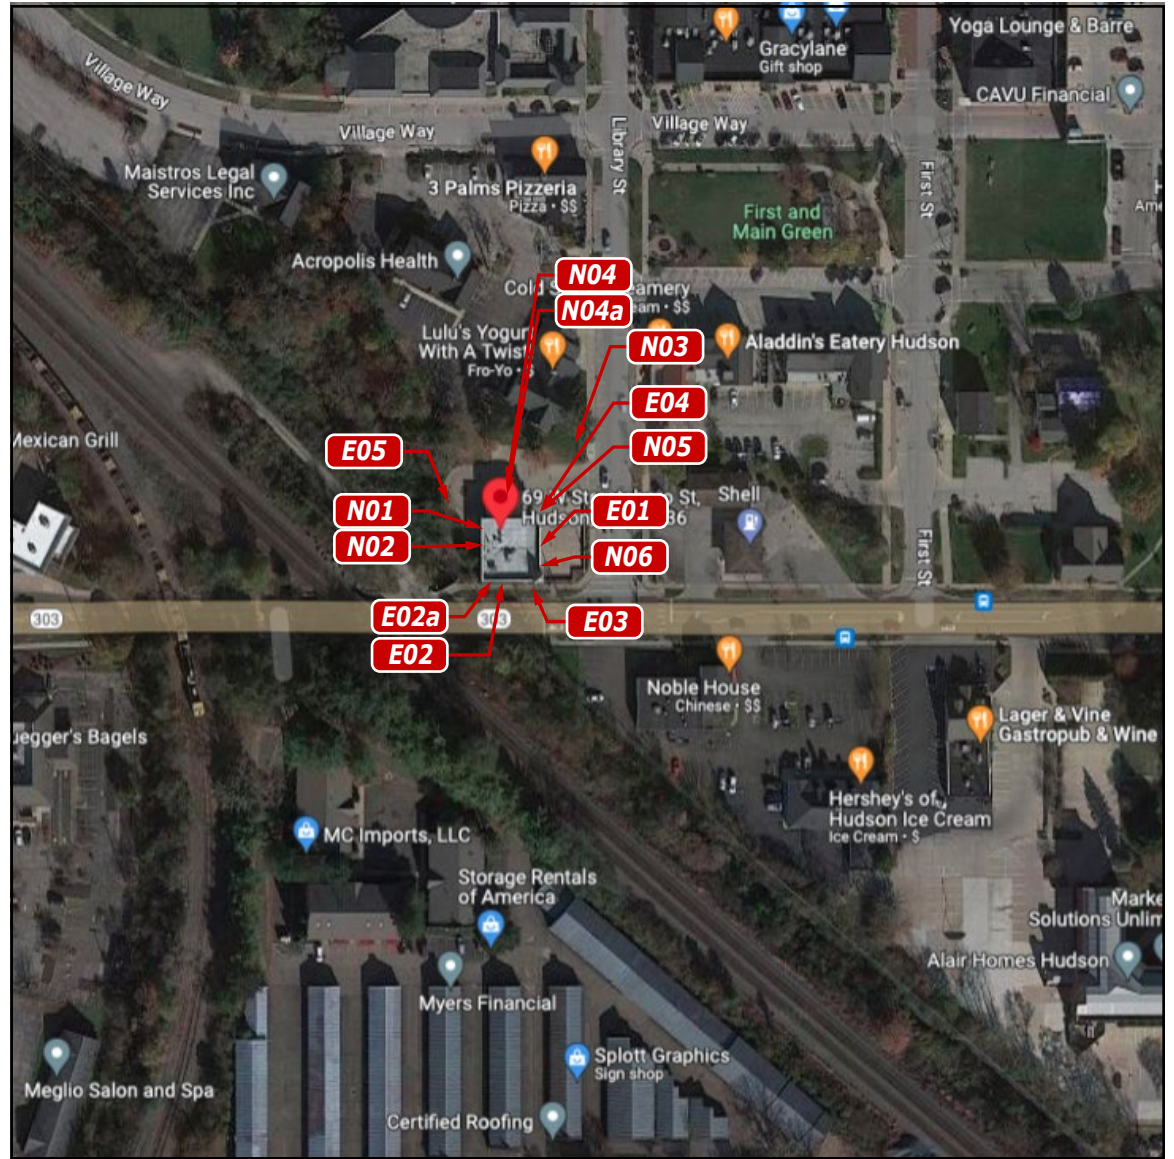

TITLE	Citizens	DWG BY	SR	DATE	02.15.23	DATE	03.24.23	REVISION	BY	THIS IS AN ORIGINAL UNPUBLISHED DRAWING CREATED BY P.S.C.O. IT IS SUBMITTED FOR YOUR PERSONAL USE IN CONJUNCTION WITH A PROJECT BEING PLANNED FOR YOU BY P.S.C.O. IT IS NOT TO BE SHOWN TO ANYONE OUTSIDE YOUR ORGANIZATION NOR IS IT TO BE USED, COPIED, REPRODUCED, OR EXHIBITED IN ANY FASHION.
ADDRESS	8006264 - Hudson 69 West Streetsboro Street Hudson, OH 44236		DWG NUM	A38296	DATE	04.05.23	Exteriors updated, deleted E02, added awnings.....	SR		
			SHEET	2	DATE	05.19.23	Paint top band and roof SW Greenbelt.....	RJW		
					DATE	08.07.23	Revised E01, E02, + letterset.....	RJW		
							Update roof color.....	RJW		

- E01 DLL-1-30 30"h Green Horizontal Dimensional Letters - 2' 8-1/4"h x 15' 7-1/2"w (42 SF)
- E02 DLL-1-30 30"h Green Horizontal Dimensional Letters - 2' 8-1/4"h x 15' 7-1/2"w (42 SF) **Note: External illumination only and AHBR review required. Tech Survey Required. | External lighting by GC.**
- E02a ALB-1 Green Awning with Ecru Light Bar and No Daisy - 3' 7-3/4"oah (Qty 4) **Note: Gooseneck lighting to be removed.**
- N06 DHR-2-QR 1st Surface Double Door Vinyl - Dimensions TBD

Proposed



Dimensions to be Field Verified

Existing




<p style="font-size: 24px; font-weight: bold; margin: 0;">PHILADELPHIASIGN</p> <p style="font-size: 10px; margin: 0;">BRINGING THE WORLD'S BRANDS TO LIFE</p>	TITLE	Citizens	DWG BY	SR	DATE	02.15.23	DATE	REVISION	BY	THIS IS AN ORIGINAL UNPUBLISHED DRAWING CREATED BY P.S.C.O. IT IS SUBMITTED FOR YOUR PERSONAL USE IN CONJUNCTION WITH A PROJECT BEING PLANNED FOR YOU BY P.S.C.O. IT IS NOT TO BE SHOWN TO ANYONE OUTSIDE YOUR ORGANIZATION NOR IS IT TO BE USED, COPIED, REPRODUCED, OR EXHIBITED IN ANY FASHION.
	ADDRESS	8006264 - Hudson 69 West Streetsboro Street Hudson, OH 44236	DWG NUM	A38296	DATE	03.24.23 04.05.23 05.19.23 08.07.23	REVISION	Exteriors updated, deleted E02, added awnings..... SR Paint top band and roof SW Greenbelt..... RJW Revised E01, E02, + letterset..... RJW Update roof color..... RJW		
			SHEET	3						




E01, E02 DLL-1-30

Scale: 3/8" = 1' 0"

 PHILADELPHIASIGN BRINGING THE WORLD'S BRANDS TO LIFE	TITLE	Citizens	DWG BY	SR	DATE	02.15.23	DATE REVISION BY 03.24.23 Exteriors updated, deleted E02, added awnings..... SR 04.05.23 Paint top band and roof SW Greenbelt..... RJW 05.19.23 Revised E01, E02, + letterset..... RJW 08.07.23 Update roof color..... RJW	THIS IS AN ORIGINAL UNPUBLISHED DRAWING CREATED BY P.S.C.O. IT IS SUBMITTED FOR YOUR PERSONAL USE IN CONJUNCTION WITH A PROJECT BEING PLANNED FOR YOU BY P.S.C.O. IT IS NOT TO BE SHOWN TO ANYONE OUTSIDE YOUR ORGANIZATION NOR IS IT TO BE USED, COPIED, REPRODUCED, OR EXHIBITED IN ANY FASHION.
	ADDRESS	8006264 - Hudson 69 West Streetsboro Street Hudson, OH 44236		DWG NUM	A38296			
	SHEET	5						




ELEVATION
SCALE: 1/2" = 1' 0"

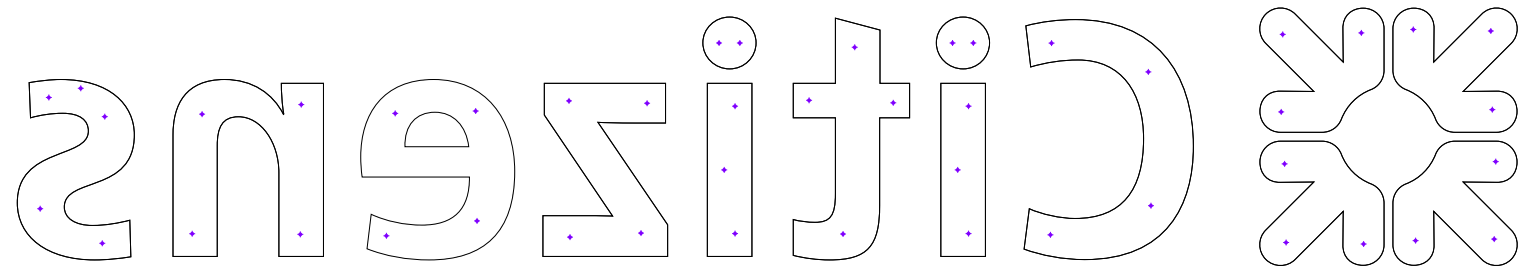

REAR ELEVATION W/ STUD LOCATIONS
SCALE: 1/2" = 1' 0"

1/8" Routed Alum Faces Welded to .090" Returns.
Painted MP #78600 Citizens Green (Matte Finish)

#10-32 x 2" Studs with Nut and Washer Spacers.

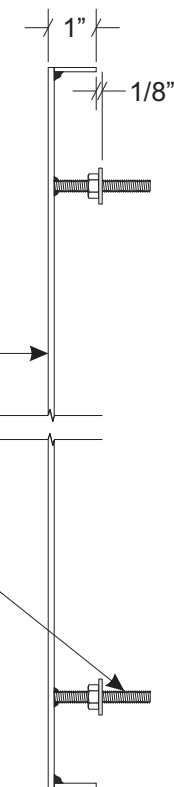

CROSS SECTION
SCALE: 3" = 1' 0"



PHILADELPHIASIGN
BRINGING THE WORLD'S BRANDS TO LIFE

707 West Spring Garden Street
Palmyra, New Jersey 08065

Phone: 856.829.1460
Fax: 856.829.8549
www.philadelphiasign.com

CUSTOMER:
CITIZENS

JOB NUMBER:

SIGN TYPE:
CTZ_DLL-1-30

LOCATION:
VARIOUS

DATE:
11/9/2023

DRAWN BY:
FT

REVISION:
Number: Date: By:

SHEET: **ENG DEPT**
1 OF 1


DWG NUMBER:
B107173

**CONSTRUCTION
DRAWING**


DEPT DISTRIBUTION:
**ENGINEERING
SHOP
VINYL / LAYOUT
ROUTING / KNIFE
ART ROOM**

WIND SPEED DESIGN:
**ULTIMATE WIND SPEED 115 MPH
EXPOSURE C**


THIS IS AN ORIGINAL UNPUBLISHED DRAWING
CREATED BY PSCO. IT IS SUBMITTED FOR YOUR
PERSONAL USE IN CONJUNCTION WITH A PROJECT
BEING PLANNED FOR YOU BY PSCO. IT IS NOT TO
BE SHOWN TO ANYONE OUTSIDE YOUR
ORGANIZATION NOR IS IT TO BE USED, COPIED,
REPRODUCED, OR EXHIBITED IN ANY FASHION.

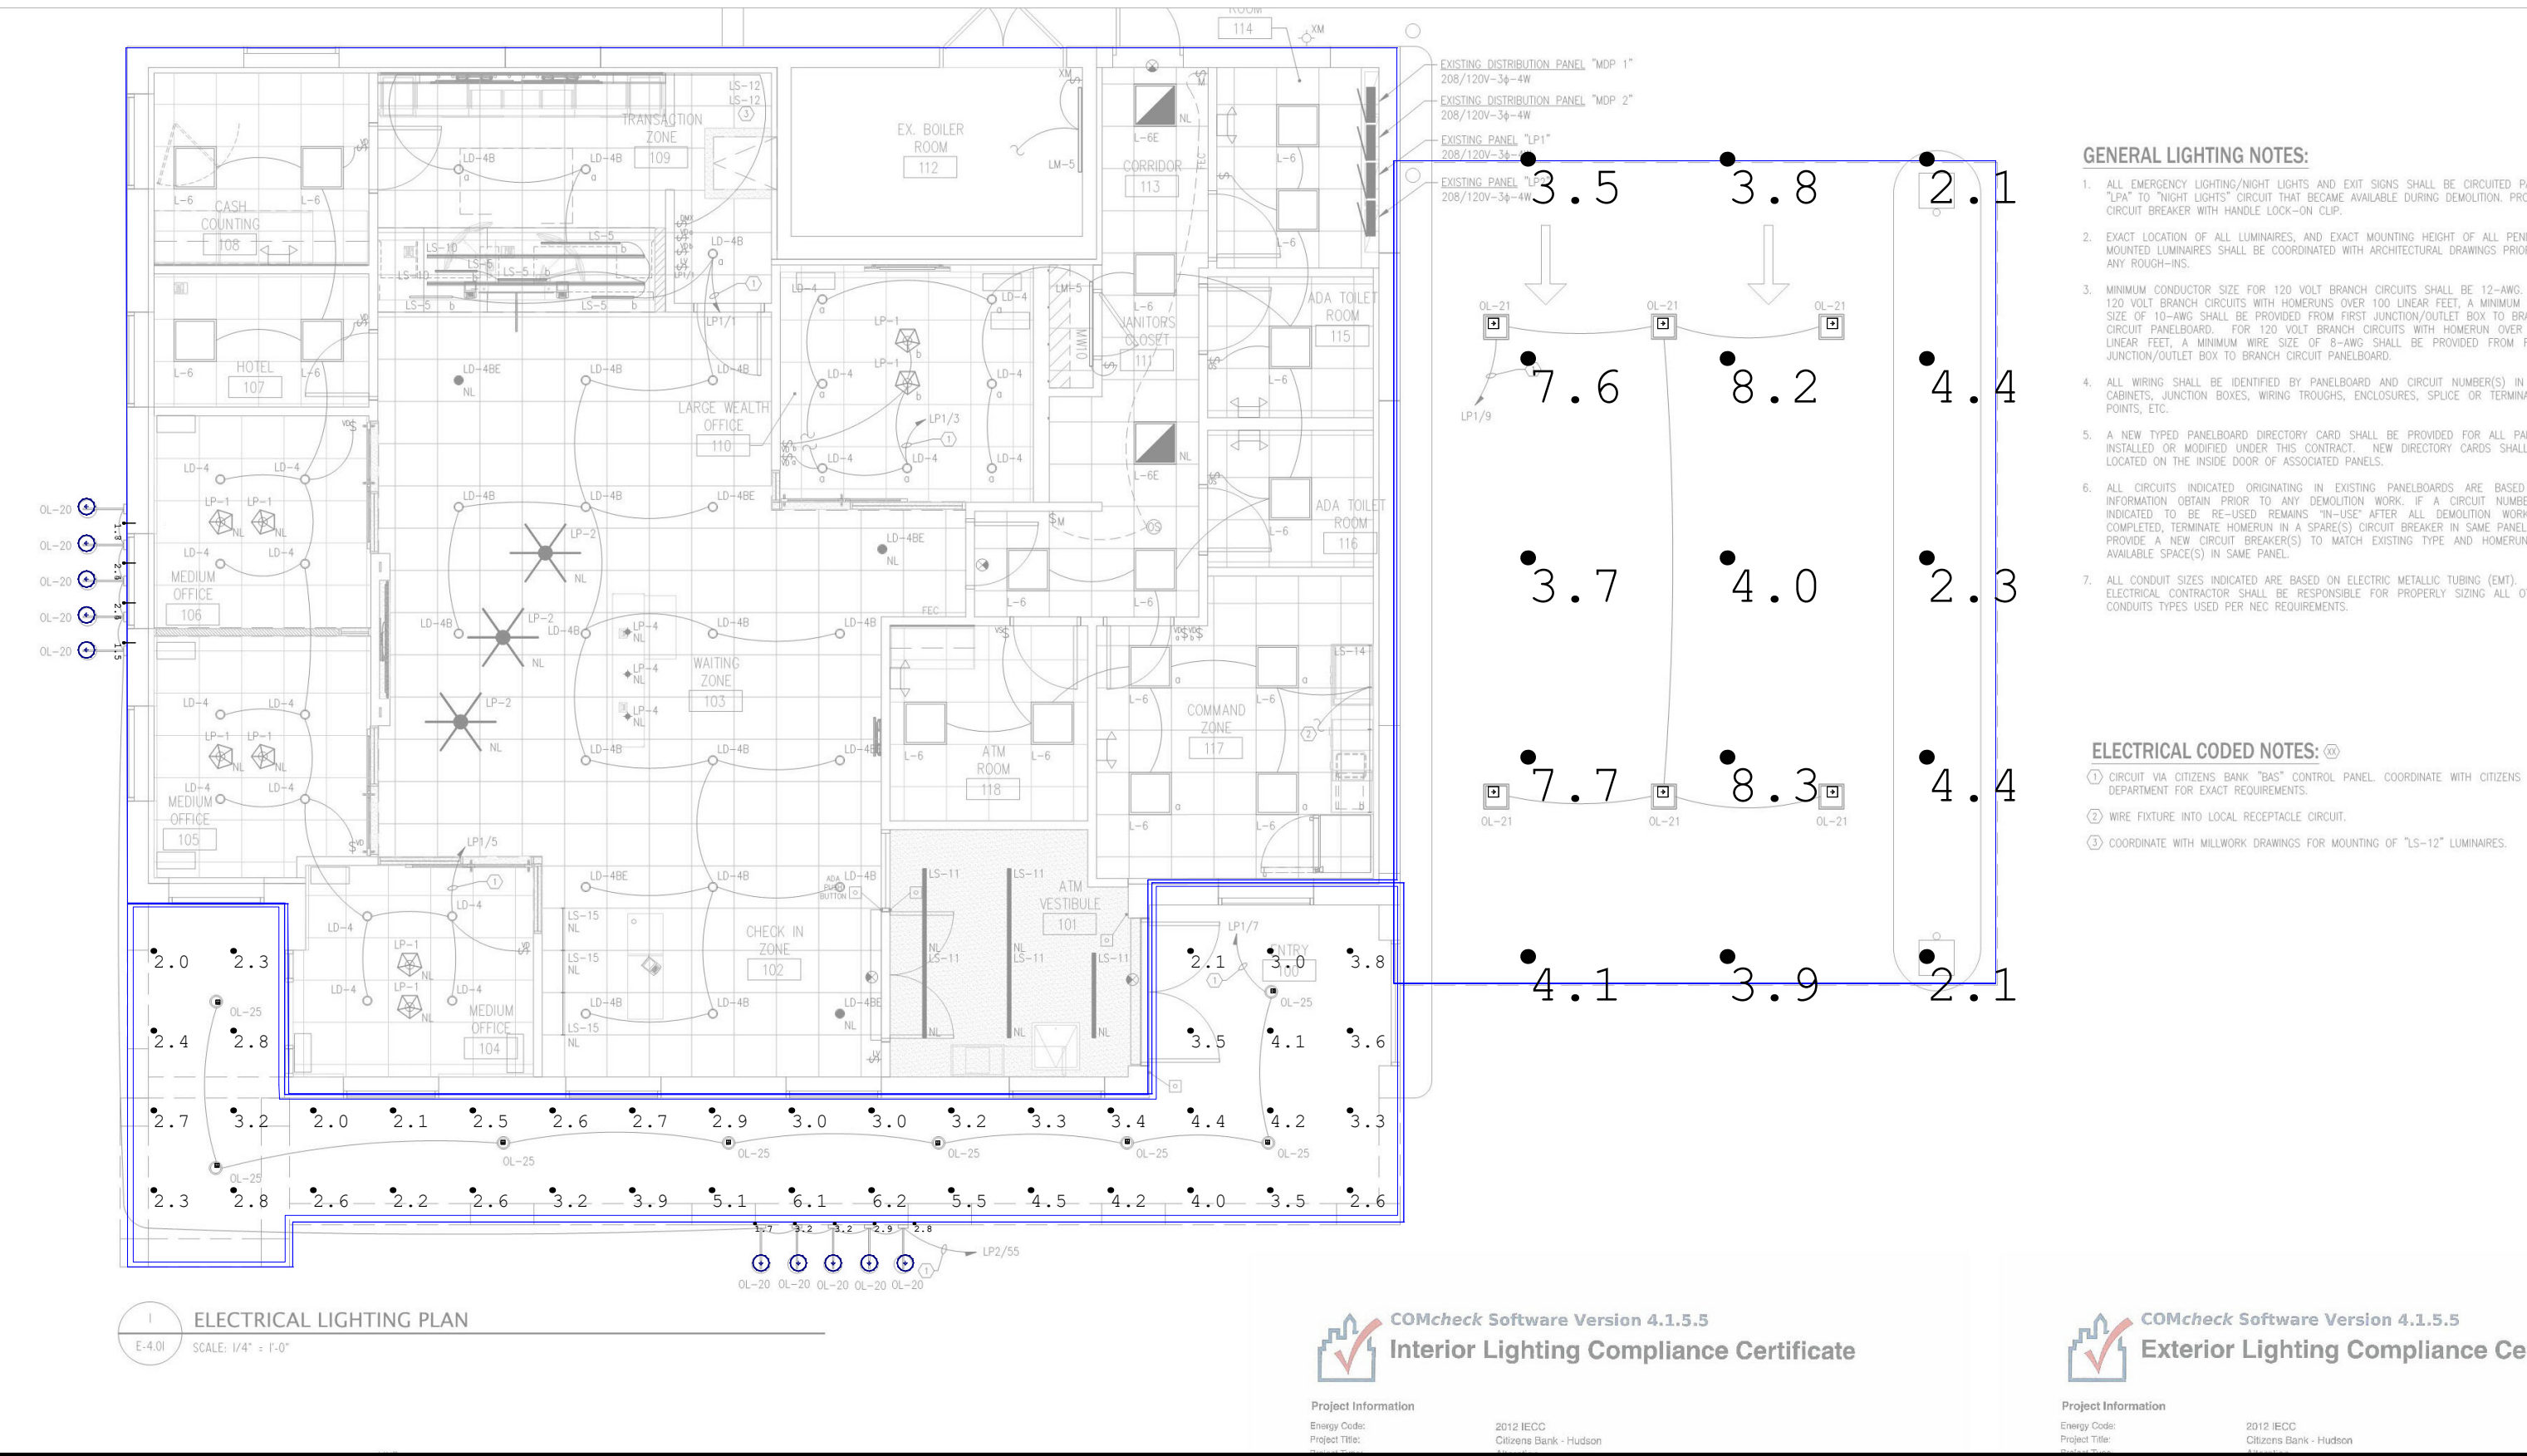

Scale: 1 inch= 8 Ft.

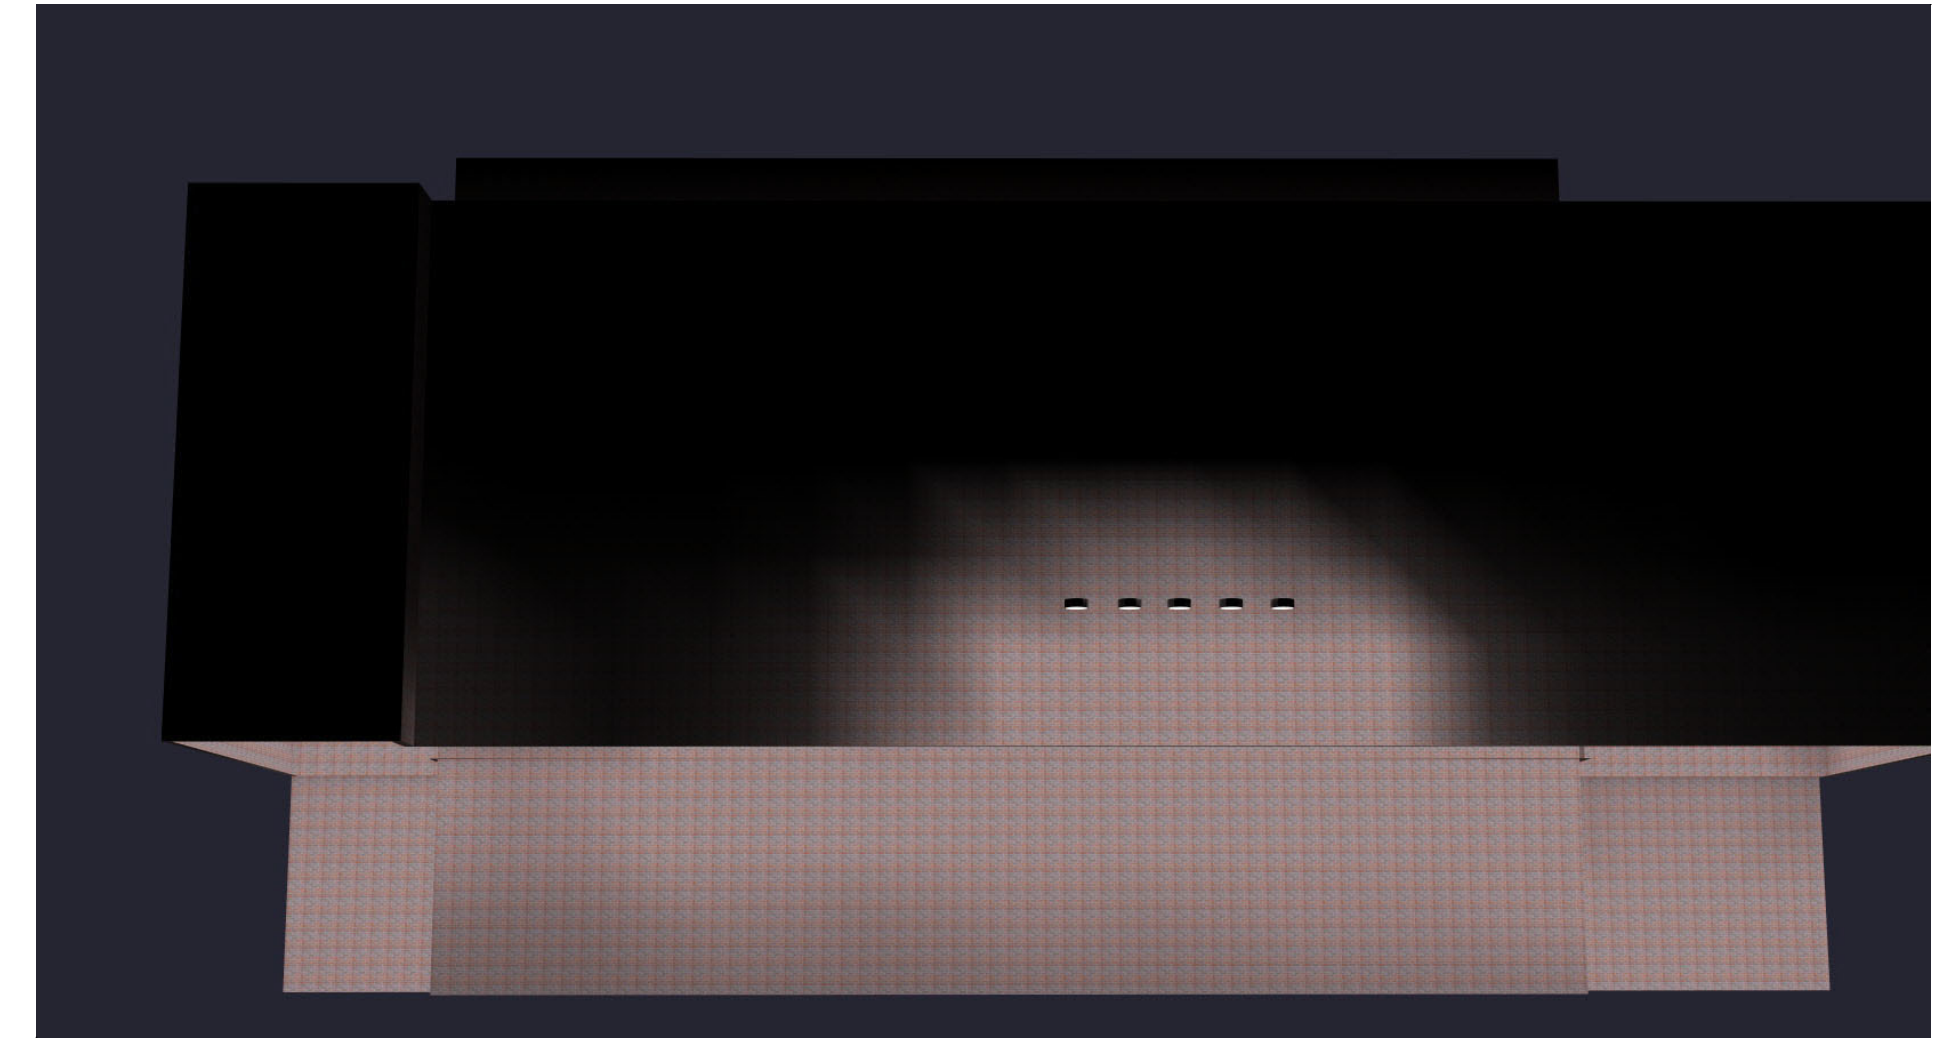



Rendered South View

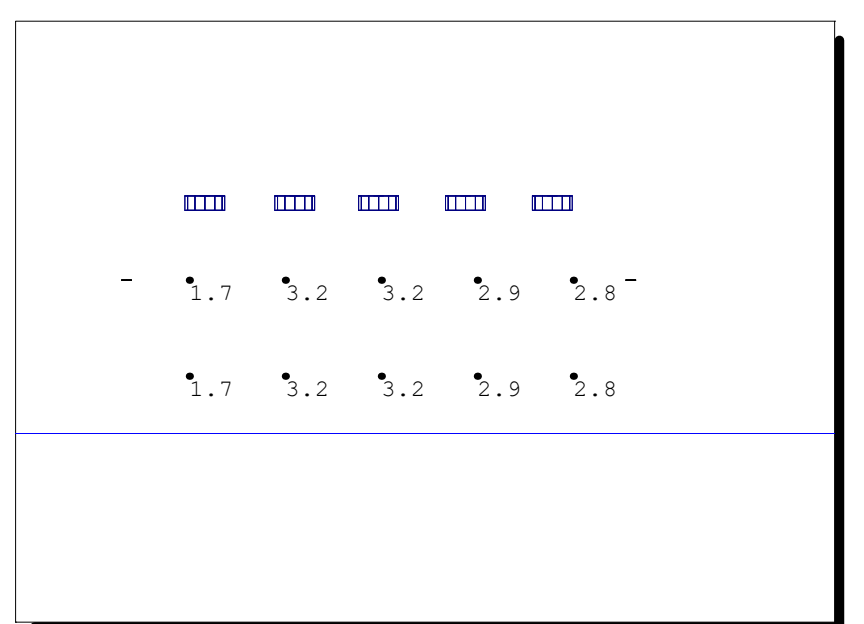

Approved

Reviewed by Nick Sugar
12/18/2023, 11:51:39 AM

- Calculations are the expected initial illumination
- Calculations are measured at Grade
Wall Calculations are measured at the face of the wall

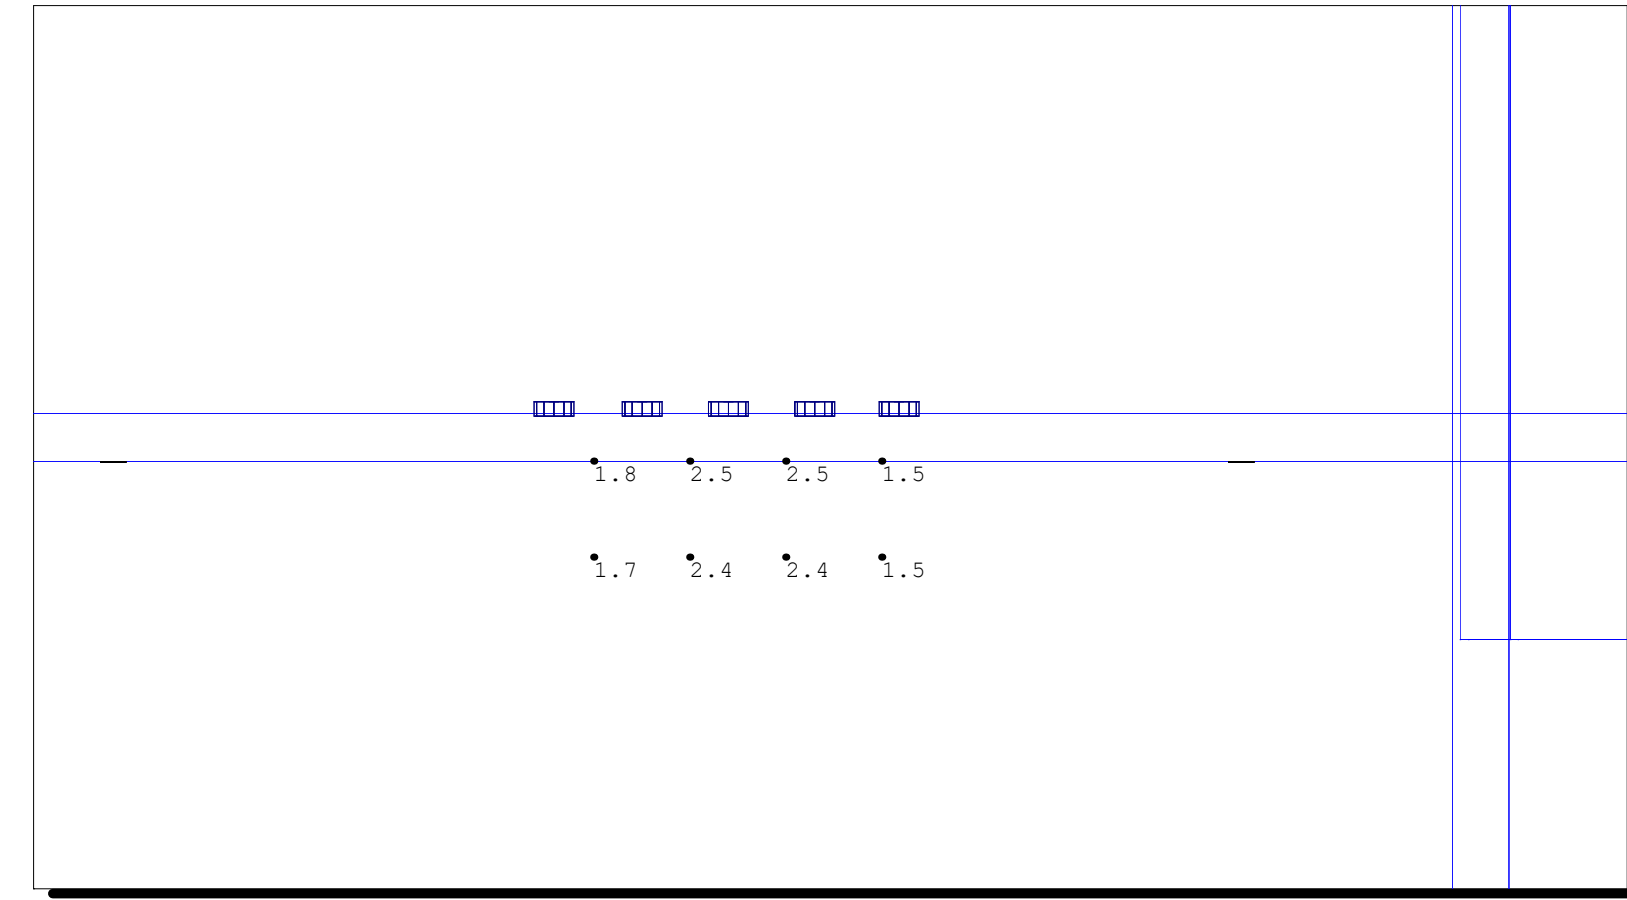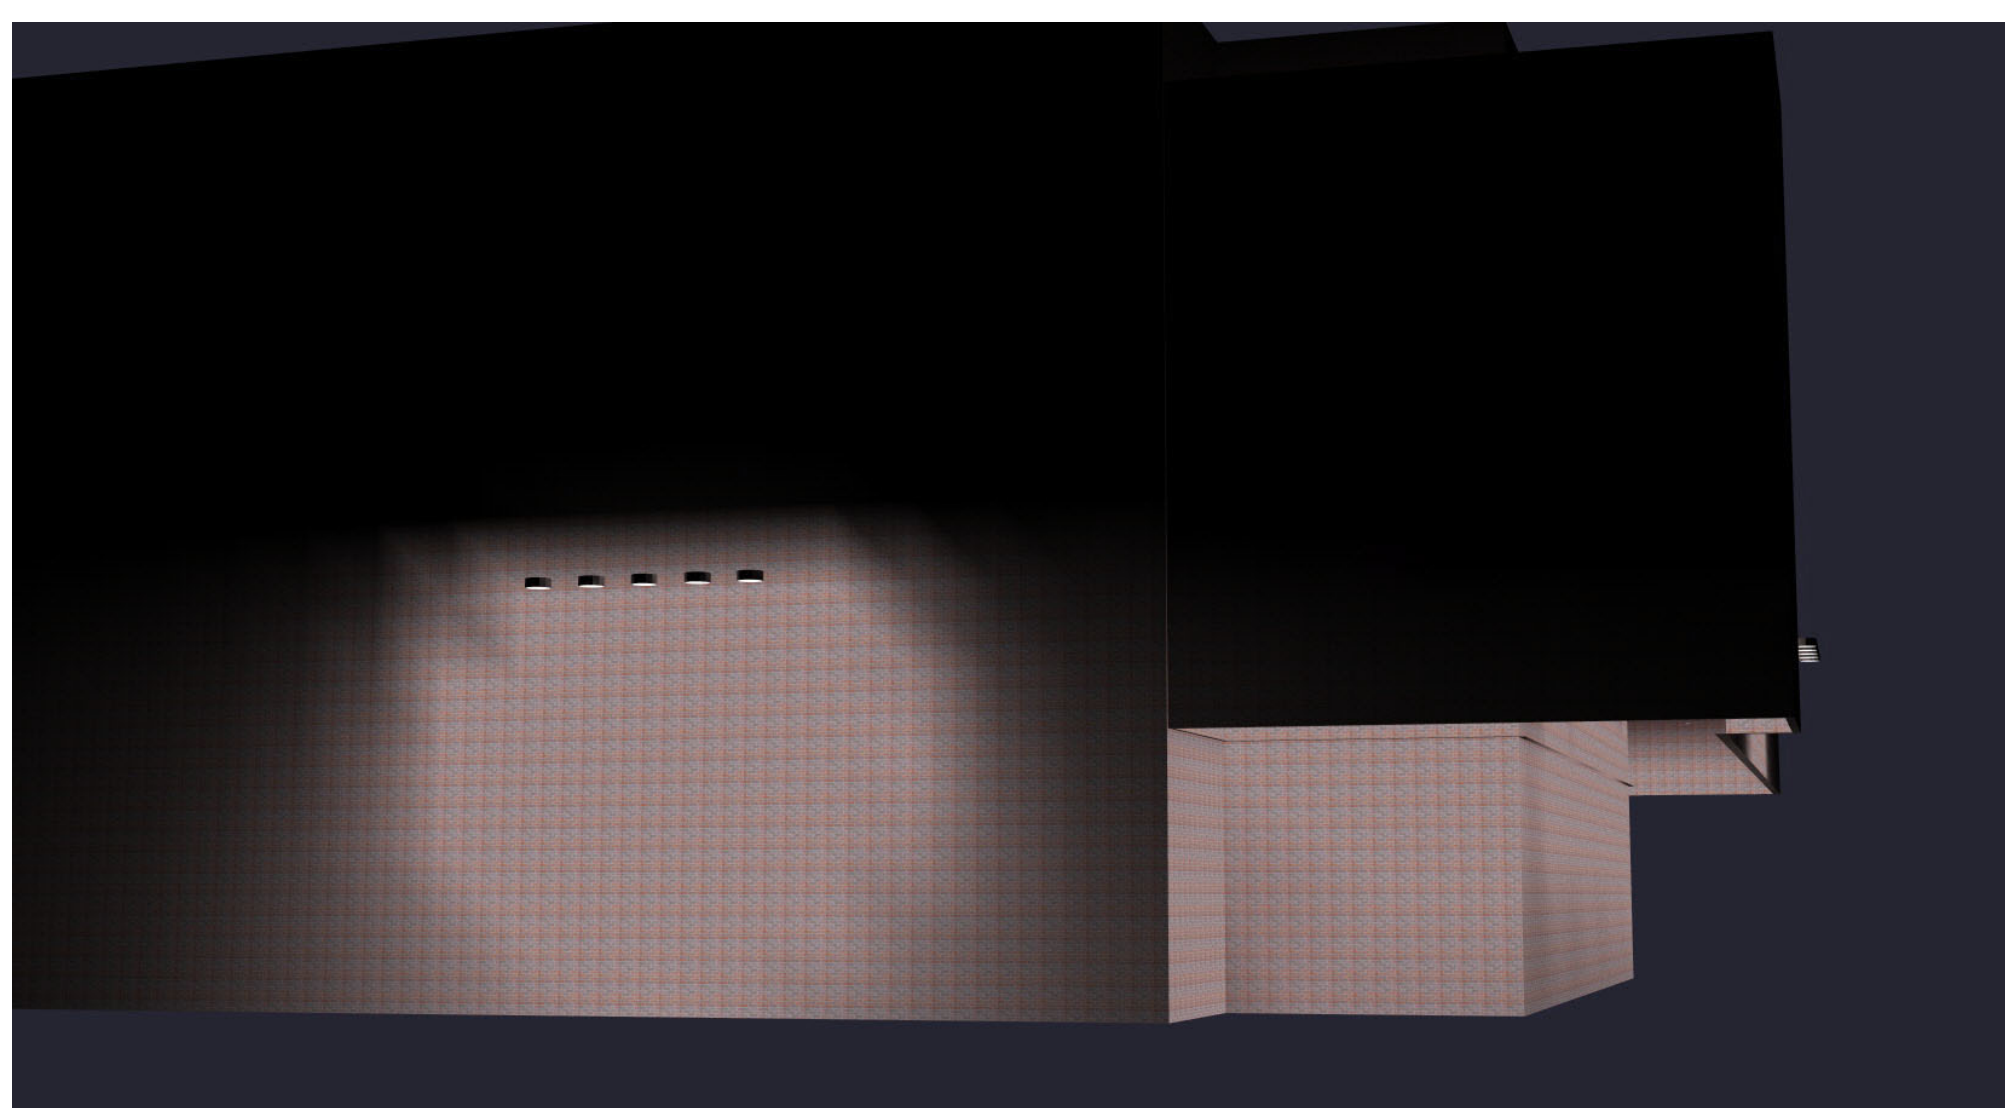

Rendered West View

Luminaire Schedule									
Symbol	Qty	Tag	[MANUFAC]	[LUMCAT]	Luminaire Lumens	Lum. Watts	LLF	Mounting Height	
⊕	10	OL-20	Barnlight	BLE-G-ASE10-XX-XX-G22-XX-XX-XX-INC 3000K-DL w 25A19	1058	6	0.250	13.75	
➔	6	OL-21	Lightolier	CR 6RLM CCT 120/347V WH	1500	17	1.000	12.5	
⊠	8	OL-25	Lightolier	FD4SSLMZ10SCTUW	705	10.8	1.000	12	

Calculation Summary								
Label	CalcType	Units	Avg	Max	Min	Avg/Min	Max/Min	
Drive Through Canopy	Illuminance	Fc	4.67	8.3	2.1	2.22	3.95	
Front Building Walkway	Illuminance	Fc	3.32	6.2	2.0	1.66	3.10	
South Sign	Illuminance	Fc	2.76	3.2	1.7	1.62	1.88	
West Sign_2	Illuminance	Fc	2.04	2.5	1.5	1.36	1.67	

THIS LAYOUT MAY NOT MEET TITLE 24 OR LOCAL ENERGY REQUIREMENTS. IF THIS LAYOUT NEEDS TO BE TITLE 24 COMPLIANT OR MEET OTHER ENERGY REQUIREMENTS, PLEASE CONSULT FACTORY WITH SPECIFIC DETAILS REGARDING PROJECT REQUIREMENTS SO THAT REVISIONS MAY BE MADE TO THE DRAWING.

THIS LIGHTING PATTERN REPRESENTS ILLUMINATION LEVELS CALCULATED FROM LABORATORY DATA TAKEN UNDER CONTROLLED CONDITIONS IN ACCORDANCE WITH THE ILLUMINATING ENGINEERING SOCIETY APPROVED METHODS. ACTUAL PERFORMANCE OF ANY MANUFACTURER'S LUMINAIRE MAY VARY DUE TO VARIATION IN ELECTRICAL VOLTAGE, TOLERANCE IN LAMPS, AND OTHER VARIABLE FIELD CONDITIONS.

TO BE TITLE 24 COMPLIANT OR MEET OTHER ENERGY REQUIREMENTS, PLEASE CONSULT LightSpec

1. THIS LIGHTING DESIGN IS BASED ON INFORMATION SUPPLIED BY OTHERS TO LIGHTSPEC SITE DETAILS PROVIDED BEHIND AND REPRODUCED ONLY AS A VISUALIZATION AID. FIELD DEVIATIONS MAY SIGNIFICANTLY AFFECT PREDICTED PERFORMANCE. PRIOR TO INSTALLATION, CRITICAL SITE INFORMATION (POLE LOCATIONS, ORIENTATION, MOUNTING HEIGHT, ETC.) SHOULD BE COORDINATED WITH THE CONTRACTOR AND/OR SPECIFIER RESPONSIBLE FOR THE PROJECT.

2. LUMINAIRE DATA IS TESTED TO INDUSTRY STANDARDS UNDER LABORATORY CONDITIONS. OPERATING VOLTAGE AND NORMAL MANUFACTURING TOLERANCES OF LAMP, BALLAST, AND LUMINAIRE MAY AFFECT FIELD RESULTS.

3. CONFORMANCE TO FACILITY CODE AND OTHER LOCAL REQUIREMENTS IS THE RESPONSIBILITY OF THE OWNER AND/OR THE OWNER'S REPRESENTATIVE.

UNLESS OTHERWISE SPECIFIED, ALL DIMENSIONS ARE IN FEET

NOTES:

SCALE	DATE	NEXT ASSEMBLY	REF: DRWG#:
	CDH	11/22/2023	
DRAWN BY			
CHECKED BY			
APPROVED BY			
APPROVED BY		FINISH	
SHOP ORDER			MATERIAL
PROJECT NO.			

POINT-BY-POINT FOOTCANDLE PLOT FOR:
Citizens Bank

DRAWING NUMBER

EMBLEM SIGN LIGHT

Home > Residential Lighting > Wall Lighting > Sign Lights > Emblem Sign Light



EMBLEM SIGN LIGHT

SHARE PRODUCT

★★★★★ 2 reviews Write a review

Show Generated Product Code

\$436.00

Starting at \$40/mo or 0% APR with [affirm](#). See if you qualify

LIGHT SOURCE ▶ STANDARD BULB E26/GU24

SHADE SIZE ▶ 10" SHADE

SHADE FINISH ▶ BLACK

GOOSENECK ARMS ▼ G22

View Design File

¾" NPT | 22" Projection



G26
-\$6.00



G11
-\$5.00





G15
-\$2.00



G22
\$17.00



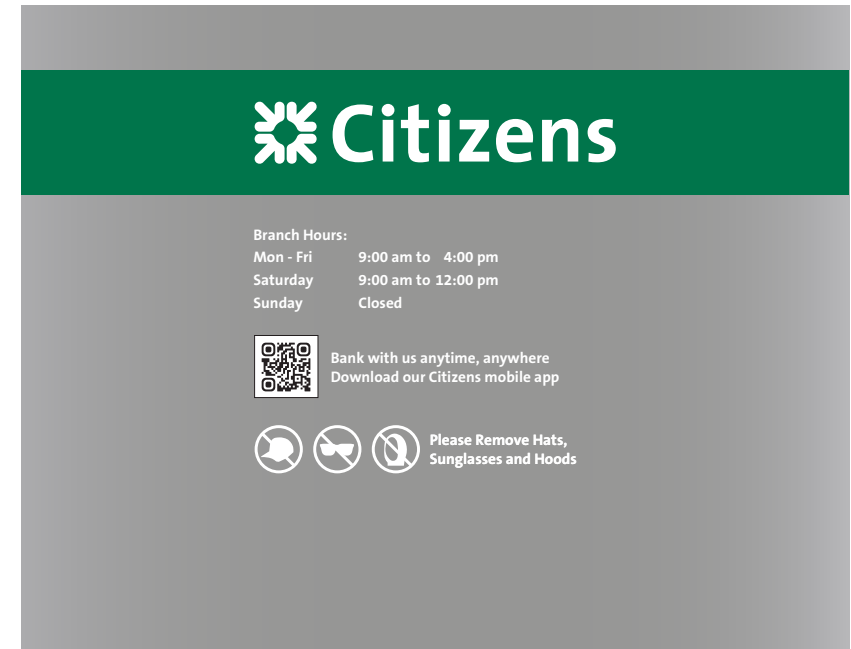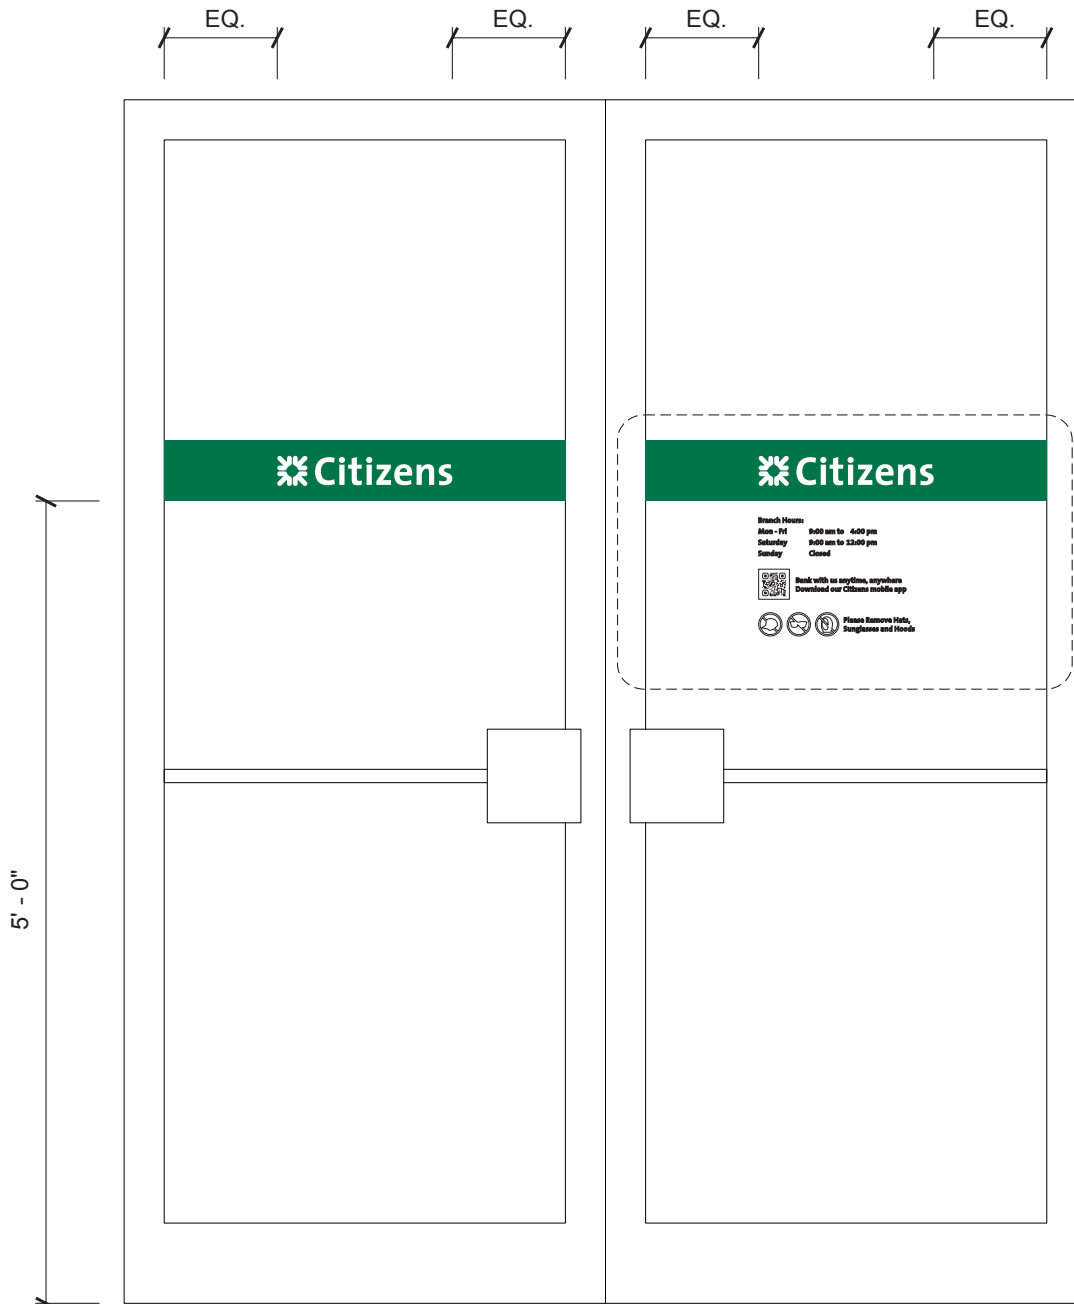

N06 DHR-2-QR

Scale: NTS

 PHILADELPHIASIGN BRINGING THE WORLD'S BRANDS TO LIFE	TITLE	Citizens	DWG BY	SR	DATE	02.15.23	DATE REVISION BY 03.24.23 Exteriors updated, deleted E02, added awnings..... SR 04.05.23 Paint top band and roof SW Greenbelt..... RJW 05.19.23 Revised E01, E02, + letterset..... RJW 08.07.23 Update roof color..... RJW	THIS IS AN ORIGINAL UNPUBLISHED DRAWING CREATED BY P.S.C.O. IT IS SUBMITTED FOR YOUR PERSONAL USE IN CONJUNCTION WITH A PROJECT BEING PLANNED FOR YOU BY P.S.C.O. IT IS NOT TO BE SHOWN TO ANYONE OUTSIDE YOUR ORGANIZATION NOR IS IT TO BE USED, COPIED, REPRODUCED, OR EXHIBITED IN ANY FASHION.
	ADDRESS	8006264 - Hudson 69 West Streetsboro Street Hudson, OH 44236			DWG NUM	A38296		
		SHEET	4					

N04 ATM-EDUT-2 Illuminated ATM Drive-Up Topper - 1' 9"h x 3' 5"w (6 SF)
 N04a ATM-NGP-1 Vertical ATM Network Panel - 10-1/2"oah x 2"oal


Existing




Proposed



Dimensions to be Field Verified

 PHILADELPHIASIGN BRINGING THE WORLD'S BRANDS TO LIFE	TITLE	Citizens	DWG BY	SR	DATE	02.15.23	DATE	03.24.23	REVISION	BY	THIS IS AN ORIGINAL UNPUBLISHED DRAWING CREATED BY P.S.C.O. IT IS SUBMITTED FOR YOUR PERSONAL USE IN CONJUNCTION WITH A PROJECT BEING PLANNED FOR YOU BY P.S.C.O. IT IS NOT TO BE SHOWN TO ANYONE OUTSIDE YOUR ORGANIZATION NOR IS IT TO BE USED, COPIED, REPRODUCED, OR EXHIBITED IN ANY FASHION.
	ADDRESS	8006264 - Hudson 69 West Streetsboro Street Hudson, OH 44236			DWG NUM	A38296	DATE	04.05.23	Exteriors updated, deleted E02, added awnings.....	SR	
					SHEET	6	DATE	05.19.23	Paint top band and roof SW Greenbelt	RJW	
							DATE	08.07.23	Revised E01, E02, + letterset.....	RJW	
									Update roof color.....	RJW	

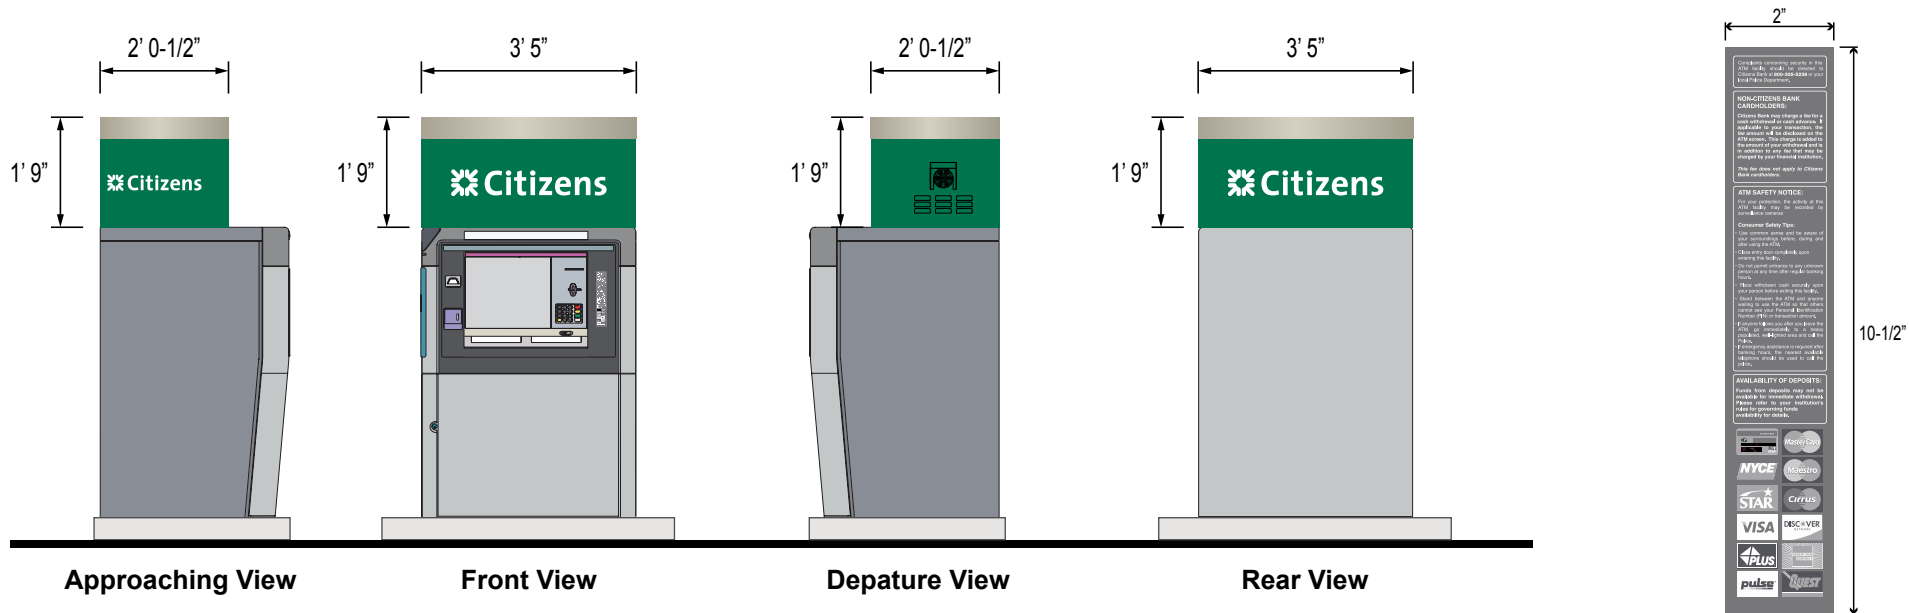


N04 - ATM-EDUT-2

Scale: NTS

N04a - ATM-NGP-1

Scale: NTS

 PHILADELPHIASIGN BRINGING THE WORLD'S BRANDS TO LIFE	TITLE	Citizens	DWG BY	SR	DATE	02.15.23	DATE REVISION BY 03.24.23 Exteriors updated, deleted E02, added awnings..... SR 04.05.23 Paint top band and roof SW Greenbelt..... RJW 05.19.23 Revised E01, E02, + letterset..... RJW 08.07.23 Update roof color..... RJW
	ADDRESS	8006264 - Hudson 69 West Streetsboro Street Hudson, OH 44236			DWG NUM	A38296	
				SHEET	7		

THIS IS AN ORIGINAL UNPUBLISHED DRAWING CREATED BY P.S.C.O. IT IS SUBMITTED FOR YOUR PERSONAL USE IN CONJUNCTION WITH A PROJECT BEING PLANNED FOR YOU BY P.S.C.O. IT IS NOT TO BE SHOWN TO ANYONE OUTSIDE YOUR ORGANIZATION NOR IS IT TO BE USED, COPIED, REPRODUCED, OR EXHIBITED IN ANY FASHION.

Max Electrical Load With Bank Equipment
 (15) Amps @ 120 Volts
Electrical Req'mts
 (1) 20 Amp/120 Volt Circuits



PHILADELPHIASIGN
 BRINGING THE WORLD'S BRANDS TO LIFE

707 West Spring Garden Street
 Palmyra, New Jersey 08065

Phone: 856.829.1460
 Fax: 856.829.8549
 www.philadelphiasign.com

CUSTOMER:
CITIZENS

JOB NUMBER:

SIGN TYPE:
CTZ_ATM-EDUT-2

LOCATION:
VARIOUS

DATE:
7/31/2020

DRAWN BY:
FT

REVISION:
 Number: Date: By:

SHEET: ENG DEPT
1 OF 4


DWG NUMBER:
B-89453

CONSTRUCTION DRAWING


DEPT DISTRIBUTION:
ENGINEERING SHOP
VINYL / LAYOUT
ROUTING / KNIFE

WIND SPEED DESIGN:
 ULTIMATE WIND SPEED 115 MPH
 EXPOSURE C

THIS IS AN ORIGINAL UNPUBLISHED DRAWING
 CREATED BY PSCO. IT IS SUBMITTED FOR YOUR
 PERSONAL USE IN CONJUNCTION WITH A PROJECT
 BEING PLANNED FOR YOU BY PSCO. IT IS NOT TO
 BE SHOWN TO ANYONE OUTSIDE YOUR
 ORGANIZATION NOR IS IT TO BE USED, COPIED,
 REPRODUCED, OR EXHIBITED IN ANY FASHION.

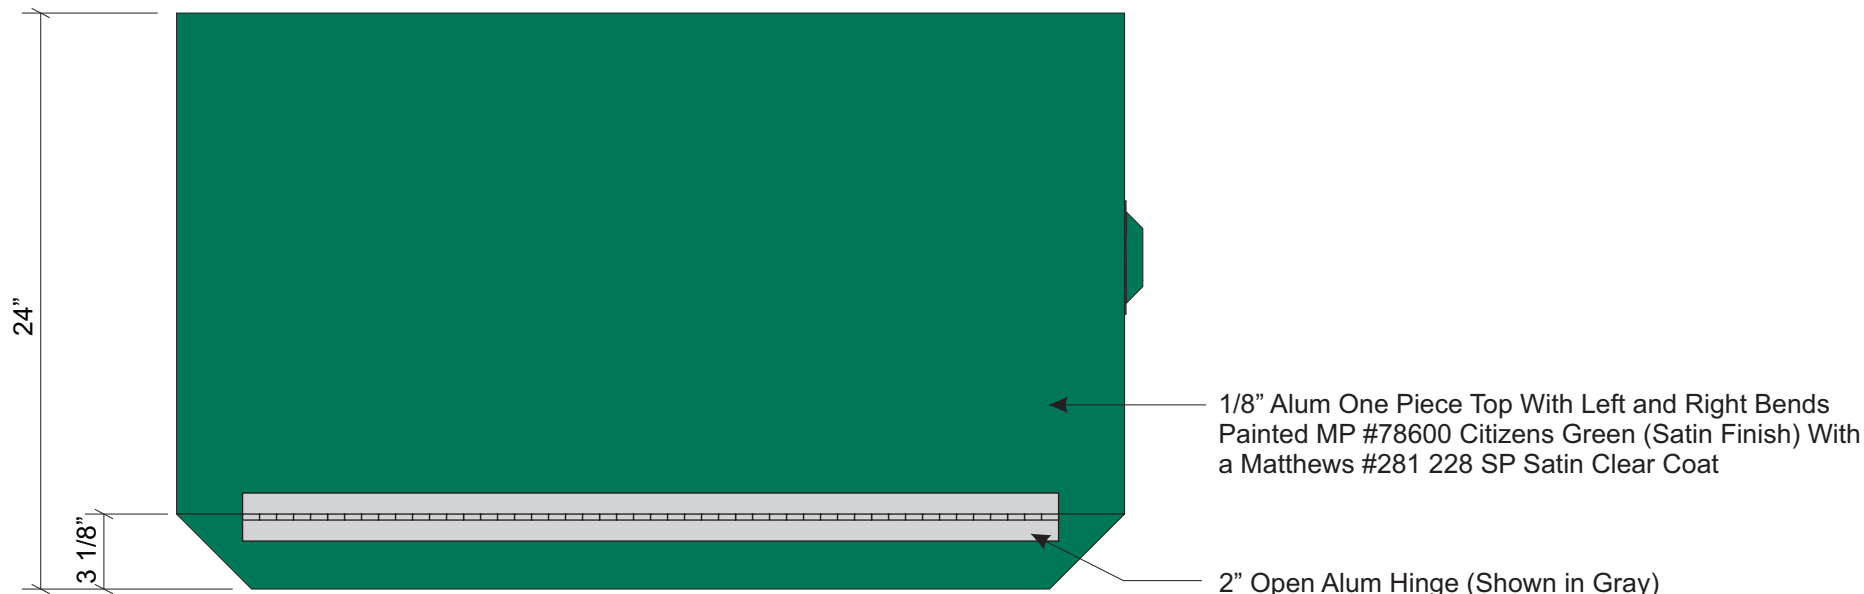

TOP VIEW
 SCALE: 1 1/2" = 1' 0"

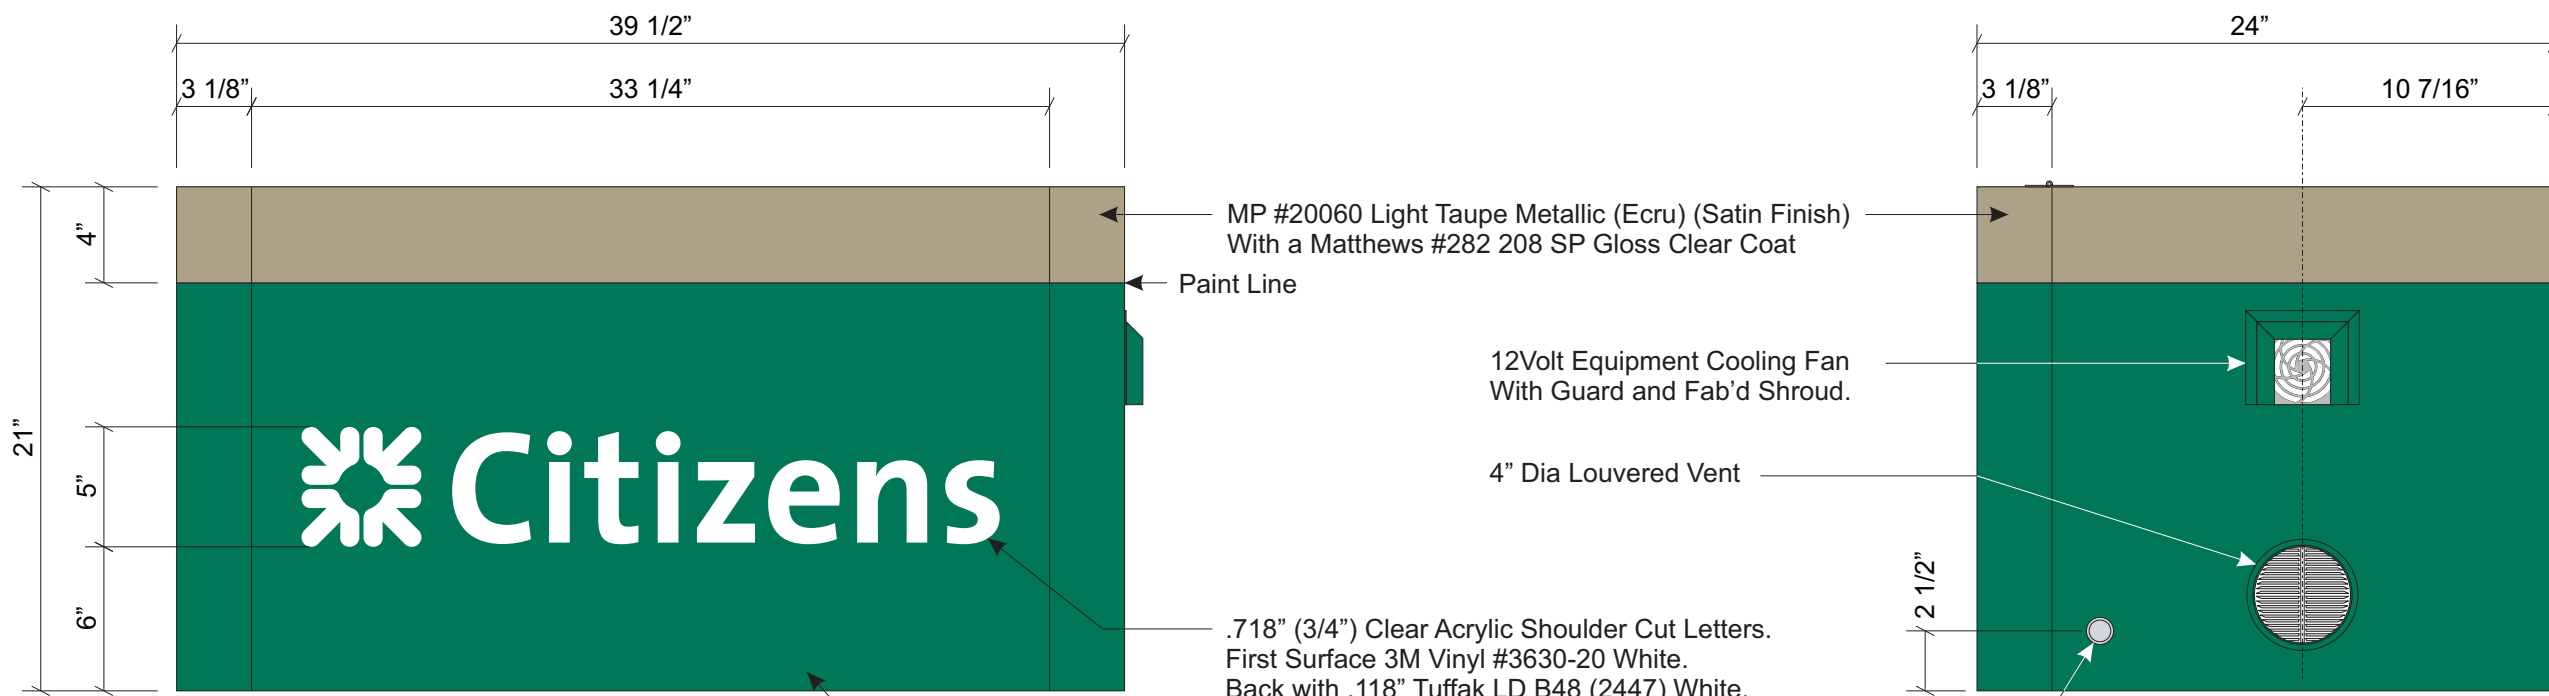

FRONT ELEVATION
 SCALE: 1 1/2" = 1' 0"

RIGHT SIDE ELEVATION
 SCALE: 1 1/2" = 1' 0"

1/8" Routed Alum Face Panel. Painted MP #78600 Citizens Green (Satin Finish) With a Matthews #281 228 SP Satin Clear Coat

Note: This sign is intended to be installed in accordance with the requirements of Article 600 of the NFPA 2017 National Electrical Code and/or other applicable local codes. This includes proper grounding and bonding of the sign.



PHILADELPHIASIGN
BRINGING THE WORLD'S BRANDS TO LIFE

707 West Spring Garden Street
Palmyra, New Jersey 08065

Phone: 856.829.1460
Fax: 856.829.8549
www.philadelphiasign.com

CUSTOMER:
CITIZENS

JOB NUMBER:

SIGN TYPE:
CTZ_ATM-EDUT-2

LOCATION:
VARIOUS

DATE:
7/31/2020

DRAWN BY:
FT

REVISION:
Number: Date: By:

SHEET: **2 OF 4** ENG DEPT


DWG NUMBER:
B-89453

CONSTRUCTION DRAWING

DEPT DISTRIBUTION:
**ENGINEERING SHOP
VINYL / LAYOUT
ROUTING / KNIFE**


WIND SPEED DESIGN:
**ULTIMATE WIND SPEED 115 MPH
EXPOSURE C**

THIS IS AN ORIGINAL UNPUBLISHED DRAWING
CREATED BY PSCO. IT IS SUBMITTED FOR YOUR
PERSONAL USE IN CONJUNCTION WITH A PROJECT
BEING PLANNED FOR YOU BY PSCO. IT IS NOT TO
BE SHOWN TO ANYONE OUTSIDE YOUR
ORGANIZATION NOR IS IT TO BE USED, COPIED,
REPRODUCED, OR EXHIBITED IN ANY FASHION.

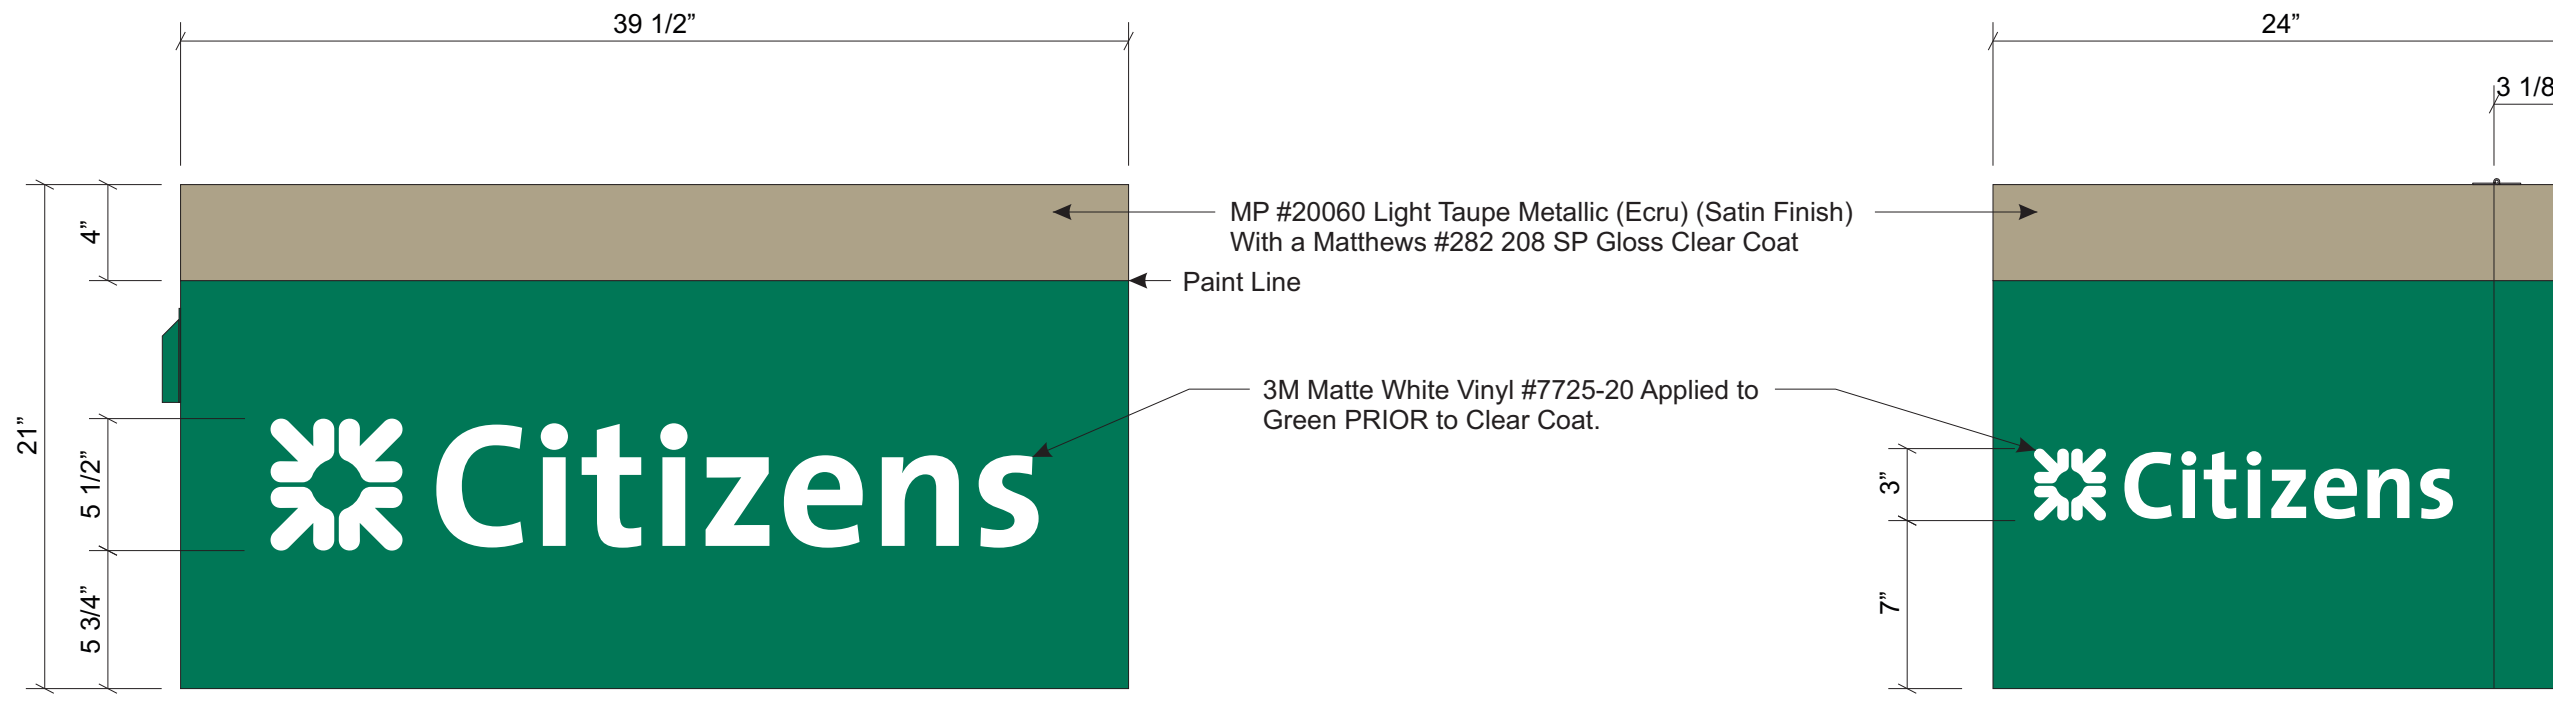

REAR ELEVATION
SCALE: 1 1/2" = 1' 0"


LEFT SIDE ELEVATION
SCALE: 1 1/2" = 1' 0"

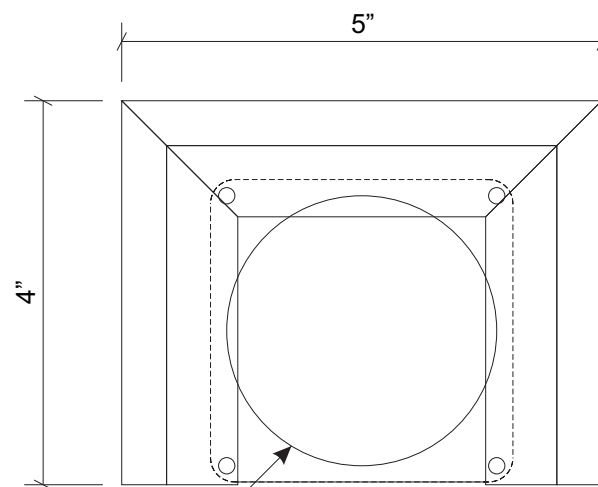

2 13/16" Dia Hole in Topper

FAN DETAIL ELEVATION
SCALE: Half

12 Volt Equipment Cooling Fan
Powered By Bitro Power Supply.
0.18 Amps
46 cfm
McMaster-Carr #1939K65

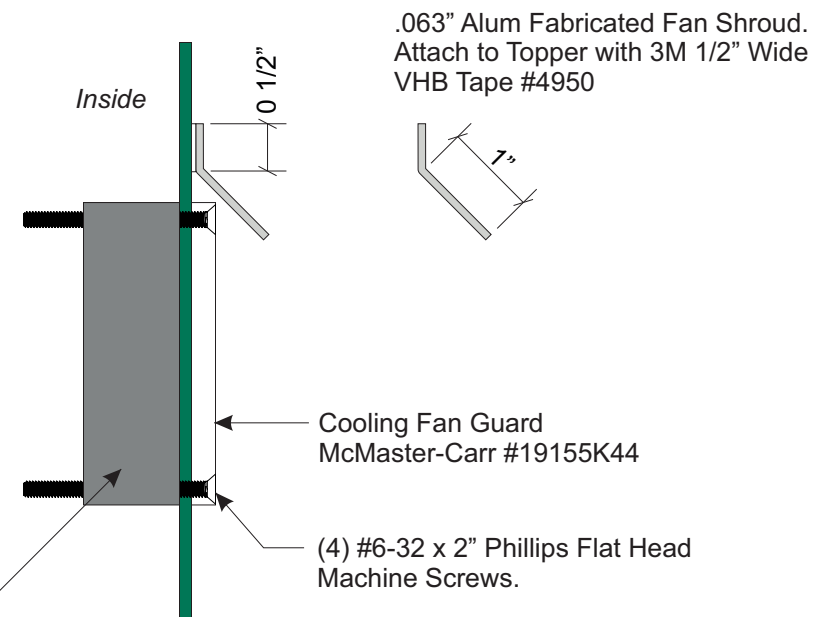

FAN DETAIL SECTION
SCALE: Half

Note: This sign is intended to be installed in accordance with the requirements of Article 600 of the NFPA 2017 National Electrical Code and/or other applicable local codes. This includes proper grounding and bonding of the sign.



PHILADELPHIASIGN
BRINGING THE WORLD'S BRANDS TO LIFE

707 West Spring Garden Street
Palmyra, New Jersey 08065

Phone: 856.829.1460
Fax: 856.829.8549
www.philadelphiasign.com

CUSTOMER:
CITIZENS

JOB NUMBER:

SIGN TYPE:
CTZ_ATM-EDUT-2

LOCATION:
VARIOUS

DATE:
8/5/20

DRAWN BY:
AA

REVISION:
Number: Date: By:

SHEET: CNC DEPT
1 OF 1

DWG NUMBER:
B-89453

**CNC DEPARTMENT
ROUT / CUT FILES**


DEPT DISTRIBUTION:
**ENGINEERING
SHOP
VINYL / LAYOUT
ROUTING / KNIFE**

THIS IS AN ORIGINAL UNPUBLISHED DRAWING
CREATED BY PSCO. IT IS SUBMITTED FOR YOUR
PERSONAL USE IN CONJUNCTION WITH A PROJECT
BEING PLANNED FOR YOU BY PSCO. IT IS NOT TO
BE SHOWN TO ANYONE OUTSIDE YOUR
ORGANIZATION NOR IS IT TO BE USED, COPIED,
REPRODUCED, OR EXHIBITED IN ANY FASHION.



.718" (3/4") Clear Acrylic Shoulder Cut Letters.
First Surface 3M Vinyl #3630-20 White.
Back with .118" Tuffak LD B48 (2447) White.

ACRYLIC VINYL LAYOUT
SCALE: 1" = 1' 0"

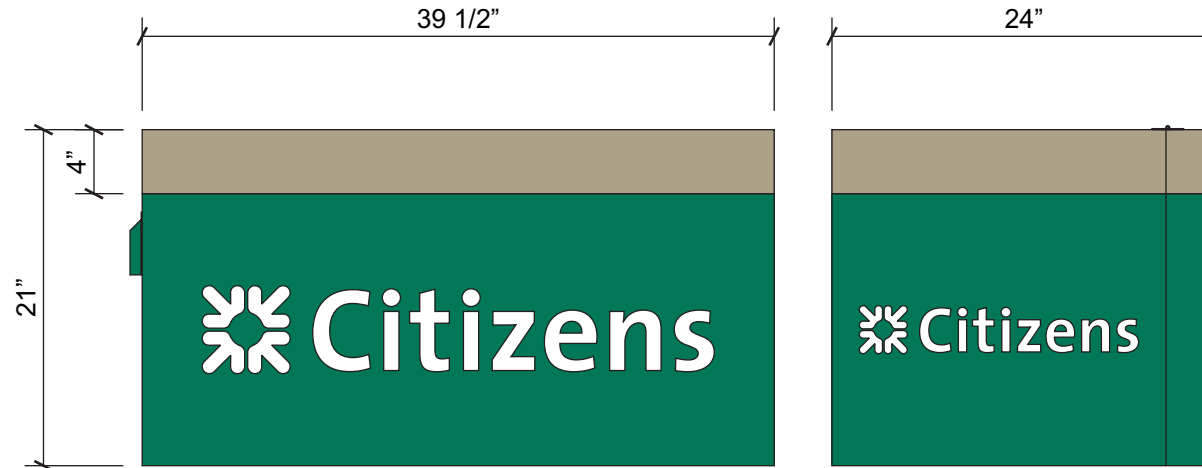

REAR
SCALE: 1" = 1' 0"

LEFT SIDE
SCALE: 1" = 1' 0"




3M Matte White Vinyl #7725-20 Applied to
Green PRIOR to Clear Coat.

VINYL/LAYOUT FILE
FILE: CITIZENS SNOWFLAKE\
2020 REFRESH\ATMS\
CTZ_ATM-EDUT-2

48" X 96"

48" X 96"

48" X 96"

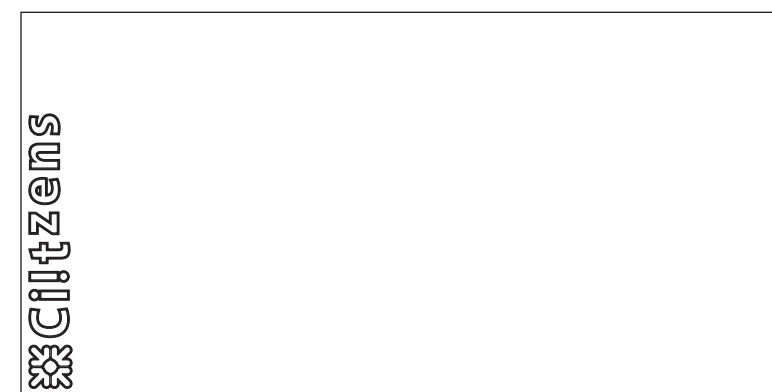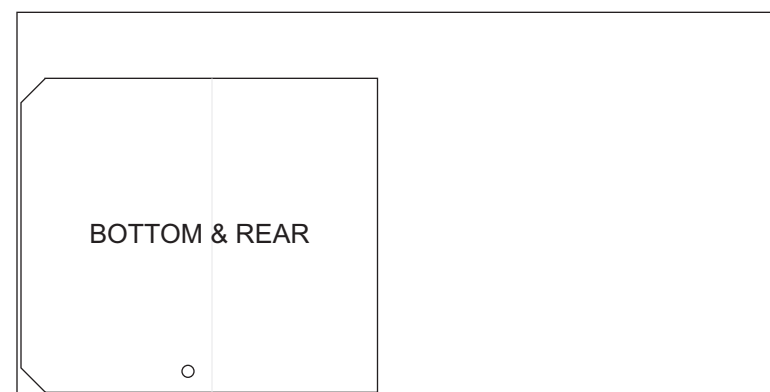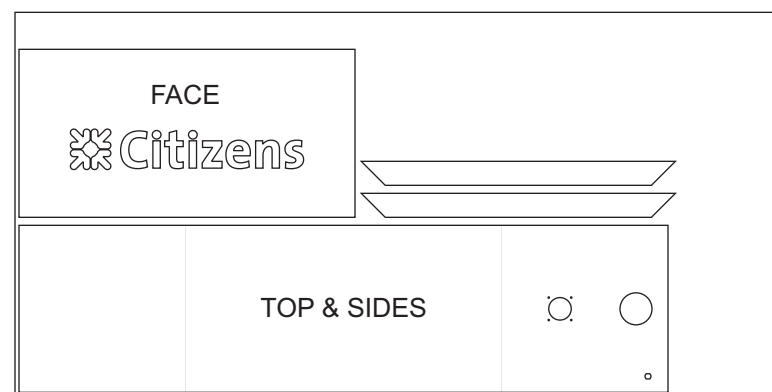

ROUT
FILE: EDUT2A
BIT SIZE: 1/8"
MATERIAL: 1/8" ALUM
X=82.052 Y=42.875
CUT(1)X
FOLDER: CITIZENS BANK\2020 REFRESH
\ATMS\

ROUT
FILE: EDUT2B
BIT SIZE: 1/8"
MATERIAL: 1/8" ALUM
X=44.563 Y=39.25
CUT(1)X
FOLDER: CITIZENS BANK\2020 REFRESH
\ATMS\

ZUND PUSH THRU SETUP

FILE: EDUT2C MATERIAL= 3/4" CLEAR ACRYLIC LIP= 3/16" X=5.375 Y=34.278 CUT(1)X	HOG OUT BIT=R206 .236" MACH. DEPTH=.625"	CLEAN CUT BIT= R170 .157" MACH. DEPTH=.625" BASE DEPTH SET TO: NEGATIVE -.1171	CUT OUT BIT= R170
---	--	--	----------------------

FOLDER: ZUND\CITIZENS BANK\ATMS\



N01
 RD-2-2 8"h Canopy "Drive-Up ATM" Regulatory Sign - 8"h x 4' 6"w
 Note: Installed on left side of fascia board on bottom of canopy.
 Tech Survey Required.

N02
 RD-2-3 8"h Canopy "Clearance 9'-0" Regulatory Sign - 8"h x 4'6"w
 Note: Installed on right side of fascia board on bottom of canopy. Tech Survey Required.




RD-2-2 Canopy Regulatory Signs



RD-2-3 Canopy Regulatory Signs




N03
 RD-1-36
 Non-Illuminated Single Faced Directional Sign

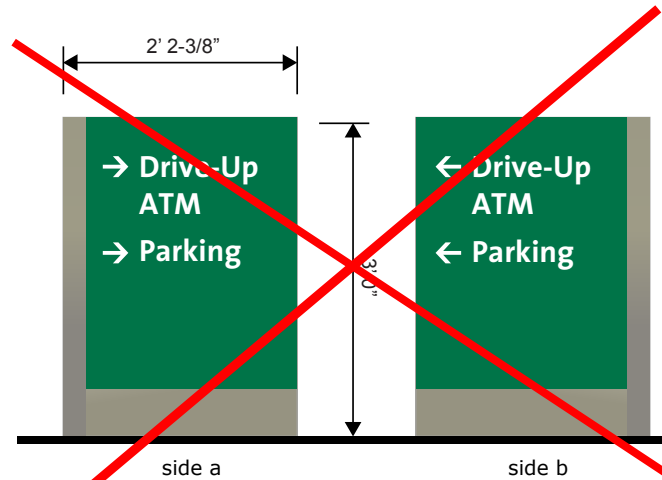

See new sign design on next page




E04 NO ACTION
E05 NO ACTION
N05 RD-3-8 Wall Mounted "Do Not Enter" Sign 20"h x 18"w

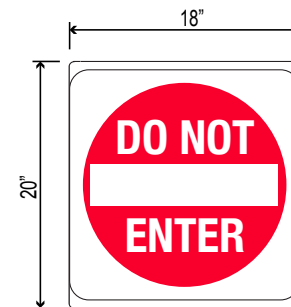


N05 - RPS-3-8
 Scale: NTS

 PHILADELPHIASIGN BRINGING THE WORLD'S BRANDS TO LIFE	TITLE	Citizens	DWG BY	SR	DATE	02.15.23	DATE 03.24.23 04.05.23 05.19.23 08.07.23 REVISION Exteriors updated, deleted E02, added awnings..... SR Paint top band and roof SW Greenbelt..... RJW Revised E01, E02, + letterset..... RJW Update roof color..... RJW	BY	
	ADDRESS	8006264 - Hudson 69 West Streetsboro Street Hudson, OH 44236			DWG NUM	A38296			
					SHEET	9			
	THIS IS AN ORIGINAL UNPUBLISHED DRAWING CREATED BY P.S.C.O. IT IS SUBMITTED FOR YOUR PERSONAL USE IN CONJUNCTION WITH A PROJECT BEING PLANNED FOR YOU BY P.S.C.O. IT IS NOT TO BE SHOWN TO ANYONE OUTSIDE YOUR ORGANIZATION NOR IS IT TO BE USED, COPIED, REPRODUCED, OR EXHIBITED IN ANY FASHION.								

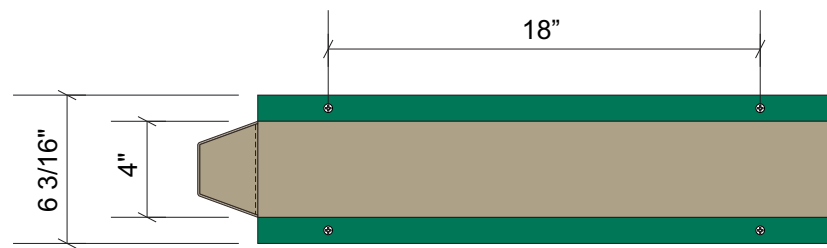

TOP VIEW
Scale: 1 1/2" = 1' 0"

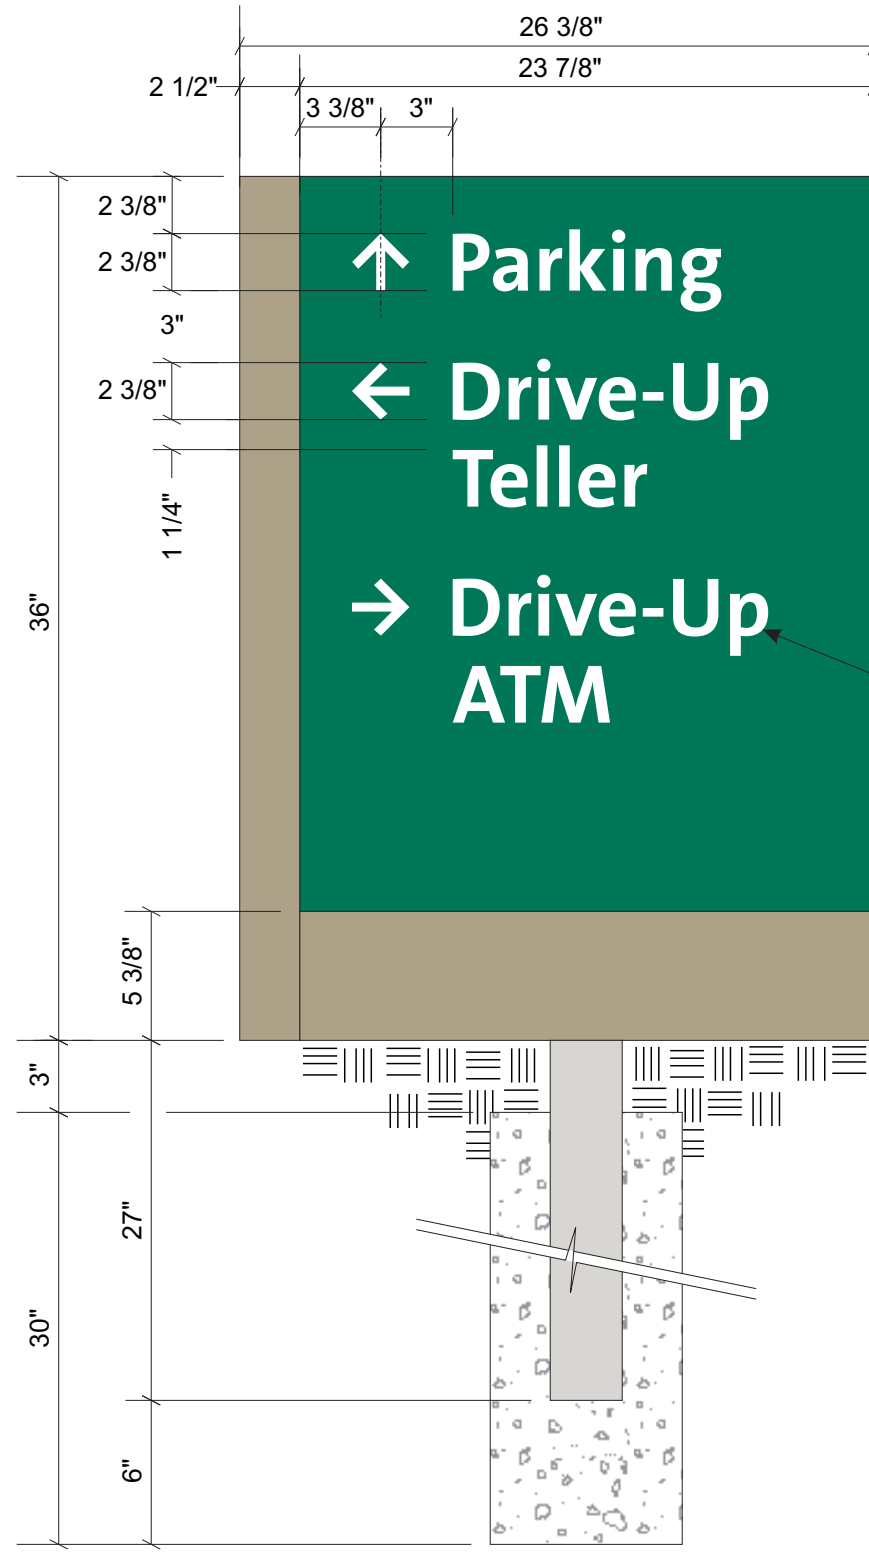

RD-1-36 ELEVATION
Scale: 1 1/2" = 1' 0"

#10 x 3/4" Under Cut Flat Head Sheet Metal Screws At Top & Bottom Only. Heads Painted to Match Green Face Panel.

1/16" x 1" x 1" Alum Angle Welded To Frame At Top Only.


1/8" x 1" x 4" x 1" Alum Channel Welded Frame Painted MP #20060 Light Taupe Metallic (Ecru) (Satin Finish) With A Matthews #282 208 SP Gloss Clear Coat

.090" Alum Four Sided Pan Faces. Painted MP #78600 Citizens Green (Satin Finish) With A Matthews #281 228 SP Satin Clear Coat

1/8" x 3" x 3" Alum Tube Center Support. Welded To Channel Frame.


All Copy To Be 3M Reflective Vinyl #680-10 White Applied On Satin Clear Coat Finish.

.090" Alum Bottom Panel With 3/4" Bend At Top. Epoxy To Frame With Plexus-830 And Paint MP #20060 Light Taupe Metallic (Ecru) (Satin Finish) With A Matthews #282 208 SP Gloss Clear Coat

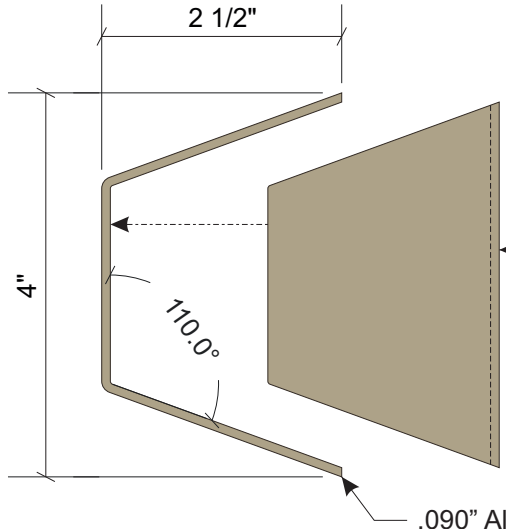

SIDE PANEL DETAIL
Scale: Half

.090" Alum Fabricated Side Piece Painted MP #20060 Light Taupe Metallic (Ecru) (Satin Finish) With A Matthews #282 208 SP Gloss Clear Coat

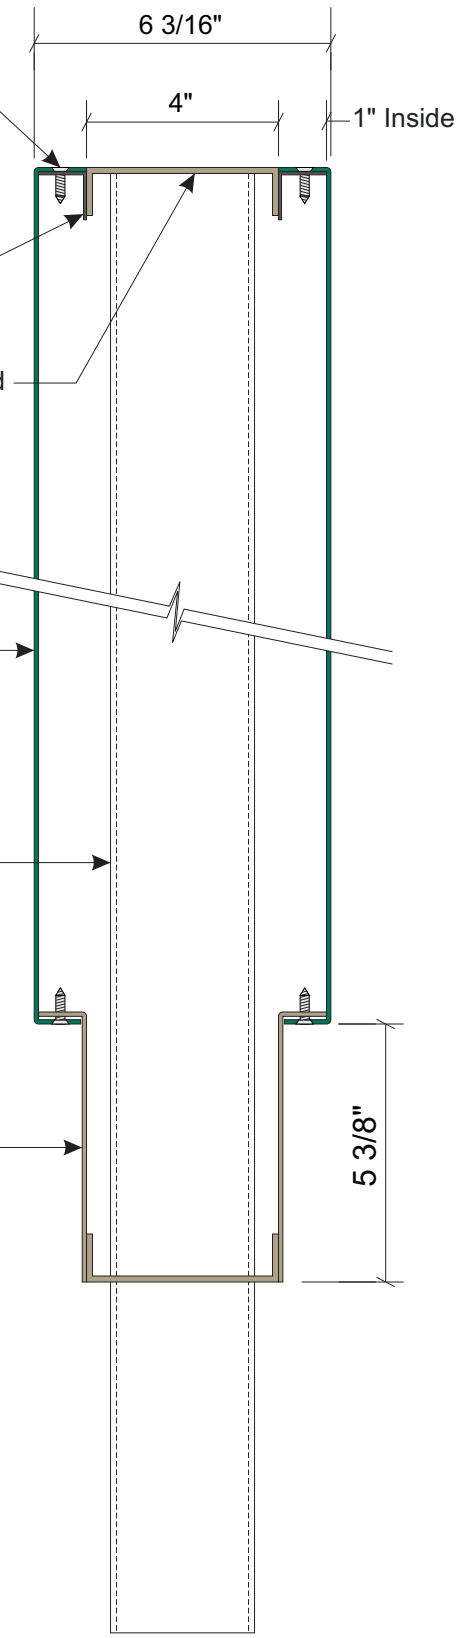

SECTION
Scale: 3" = 1' 0"



PHILADELPHIASIGN
BRINGING THE WORLD'S BRANDS TO LIFE

707 West Spring Garden Street
Palmyra, New Jersey 08065

Phone: 856.829.1460
Fax: 856.829.8549
www.philadelphiasign.com

CUSTOMER:
CITIZENS

JOB NUMBER:
F100054

SIGN TYPE:
CTZ_RD-1-36

LOCATION:
VARIOUS

DATE:
5/19/20

DRAWN BY:
DET

REVISION:
Number: Date: By:

SHEET: ENG DEPT
1 OF 1

DWG NUMBER:
B88316

CONSTRUCTION DRAWING

DEPT DISTRIBUTION:
ENGINEERING
SHOP
VINYL / LAYOUT
ROUTING / KNIFE

WIND SPEED DESIGN:
ULTIMATE WIND SPEED 115 MPH
EXPOSURE C

THIS IS AN ORIGINAL UNPUBLISHED DRAWING CREATED BY PSCO. IT IS SUBMITTED FOR YOUR PERSONAL USE IN CONJUNCTION WITH A PROJECT BEING PLANNED FOR YOU BY PSCO. IT IS NOT TO BE SHOWN TO ANYONE OUTSIDE YOUR ORGANIZATION NOR IS IT TO BE USED, COPIED, REPRODUCED, OR EXHIBITED IN ANY FASHION.

DESIGNED BY:	J. BLEVINS	DESIGN DATE:	02-16-2024
REVISED BY:	-	REVISION DATE:	-
PROJECT MGR:	D. MEYERS		

REVISION DESCRIPTION:	REVISION #
	0
	PAGE 1 OF 4

JOB: 112558

ENGINEERING REQUIRED: -

JOB NAME / ADDRESS:

CITIZEN'S BANK
 69 W. STREETSBORO ST.
 HUDSON, OH 44236

SCOPE OF WORK:

(4) NEW SLANT STYLE AWNINGS W/OPEN ENDS
 ALL ALUMINUM COMPONENTS - UNLESS NOTED OTHERWISE
 POWDERCOATED - RAL #9007
 [WTY4130] WEATHERTYTE FABRIC - DS GREEN - 74"
 [CP-12] CLEAR TRIM INSERT
 CUSTOM LIGHT BARS
 ARCYLIC LIGHT COVERS

CUSTOMER:

PHILADELPHIA SIGNS
 707 W. SPRING GARDEN ST.
 PALMYRA, NJ 08065
 Karen Whitmore
 856-829-1460
 kwhitmore@philadelphiasign.com

SHIP TO ADDRESS:

AGILE SIGN & LIGHTING MAINTENANCE INC.
 ATTN: Iliana Kazandjieff
 35280 LAKELAND BLVD.
 EASTLAKE, OH 44905
 ilianak@agilesign.com

FABRIC / TRIM:

(9 YRDS) [WTY4130] WEATHERTYTE FABRIC - DS GREEN - 74"
 (87' FT) [CP-12] CLEAR PVC TRIM INSERT

ADDITIONAL REQUIREMENTS:




-CUSTOM LIGHT BARS BY ASC
 -INSTALL TO BE DONE BY OTHERS
 -ELECTRICAL HOOKUP TO BE DONE BY OTHERS

DESIGNED BY:	J. BLEVINS	DESIGN DATE:	02-16-2024
REVISED BY:	-	REVISION DATE:	-
PROJECT MGR:	D. MEYERS		

REVISION DESCRIPTION:

REVISION #	0
PAGE	2 OF 4

CUSTOMER APPROVAL 112558

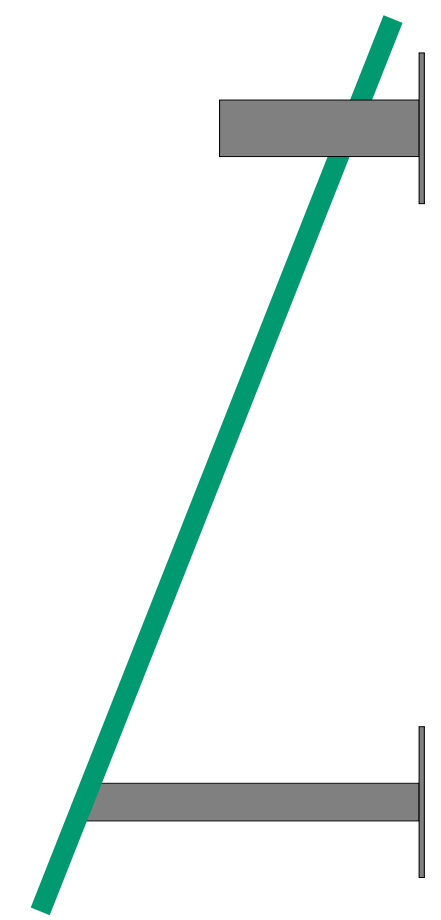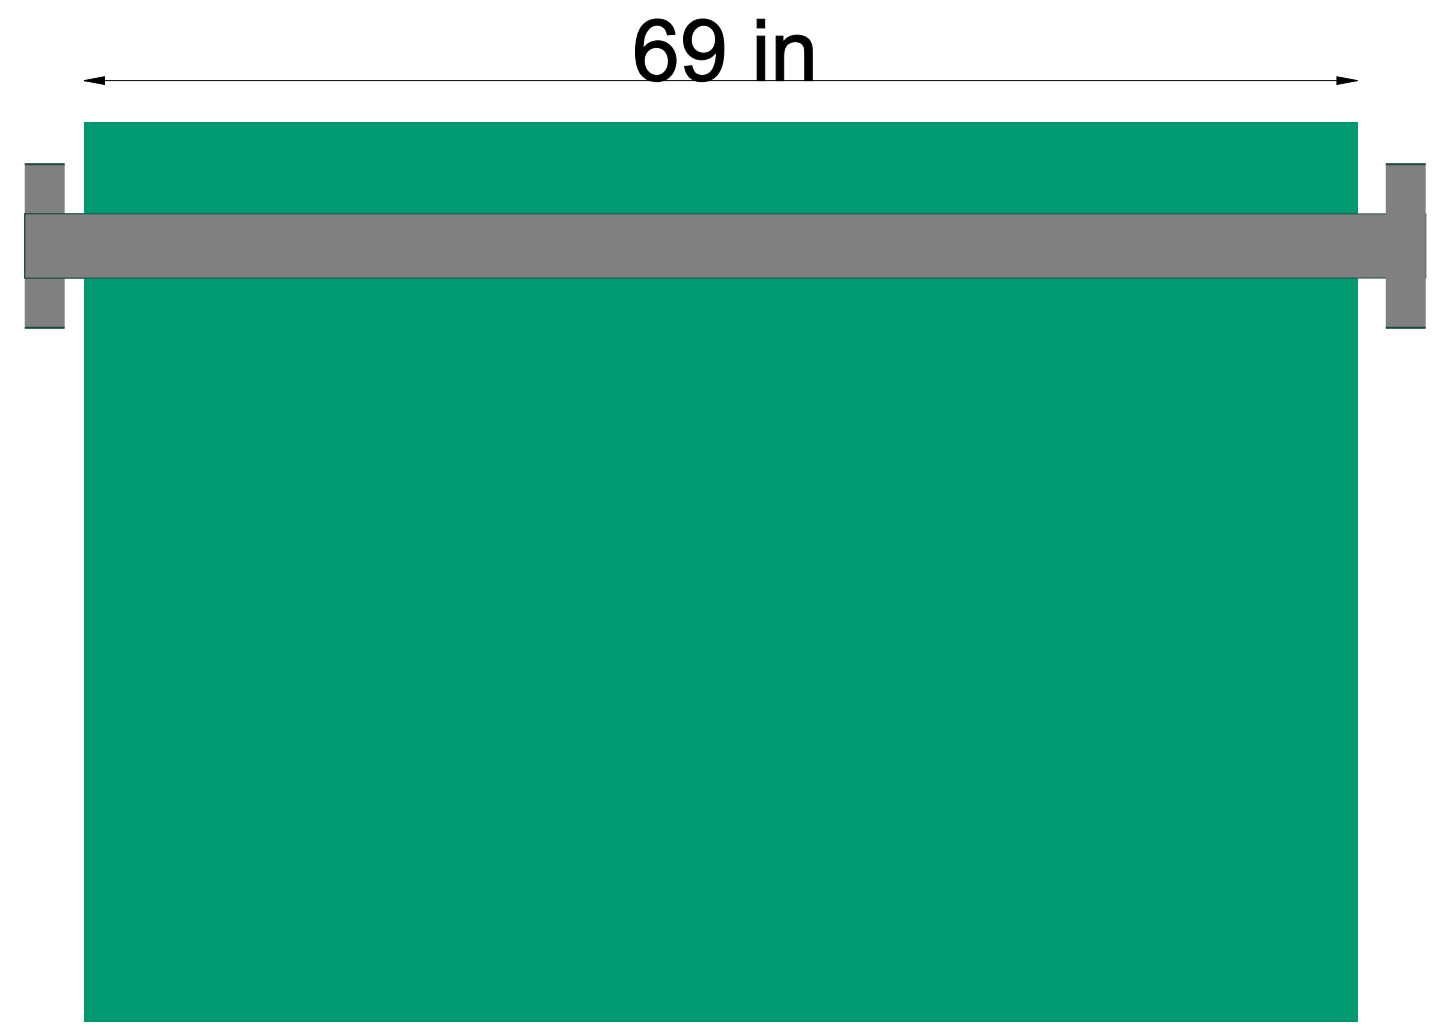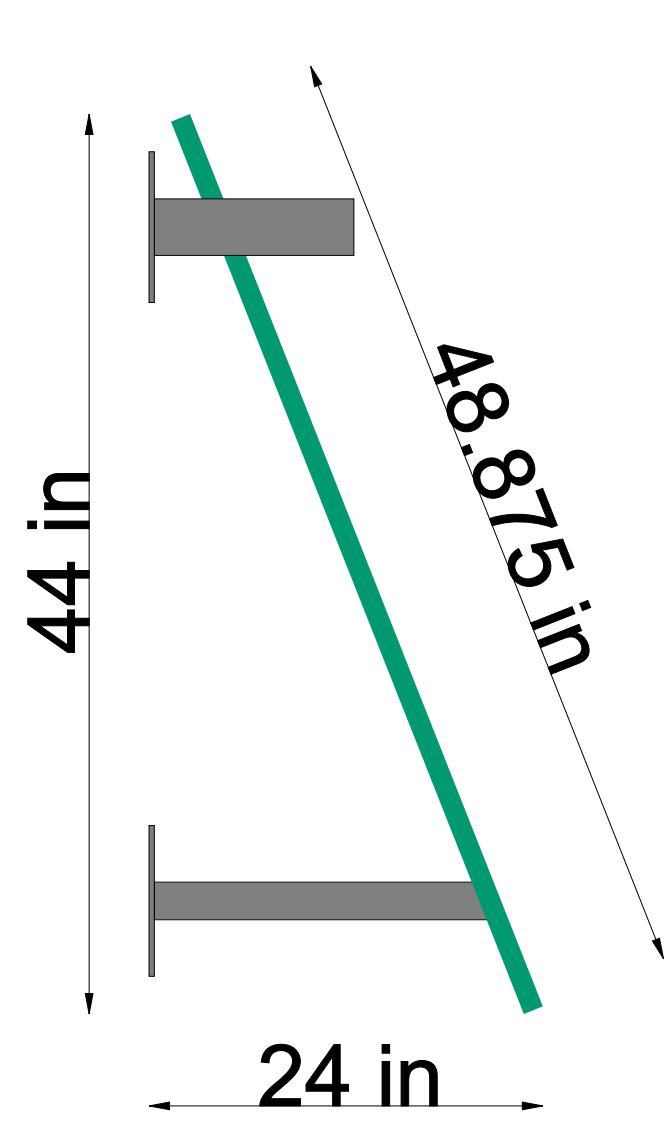

AWNINGS 'A1-A4'
FRONT VIEW
QTY: 4

Approval By:	_____
Approval Date:	_____


DESIGNED BY:	J. BLEVINS	DESIGN DATE:	02-16-2024
REVISED BY:	-	REVISION DATE:	-
PROJECT MGR:	D. MEYERS		

REVISION DESCRIPTION:

REVISION #	0
PAGE	3 OF 4

FABRIC CUT

112558

 

AWNINGS 'A1-A4'
DECKS
CUT x 4


Approval By:	_____
Approval Date:	_____

DESIGNED BY:	J. BLEVINS	DESIGN DATE:	02-16-2024
REVISED BY:	-	REVISION DATE:	-
PROJECT MGR:	D. MEYERS		

REVISION DESCRIPTION:

REVISION #	0
PAGE	4 OF 4

FABRIC LAYOUT **112558**

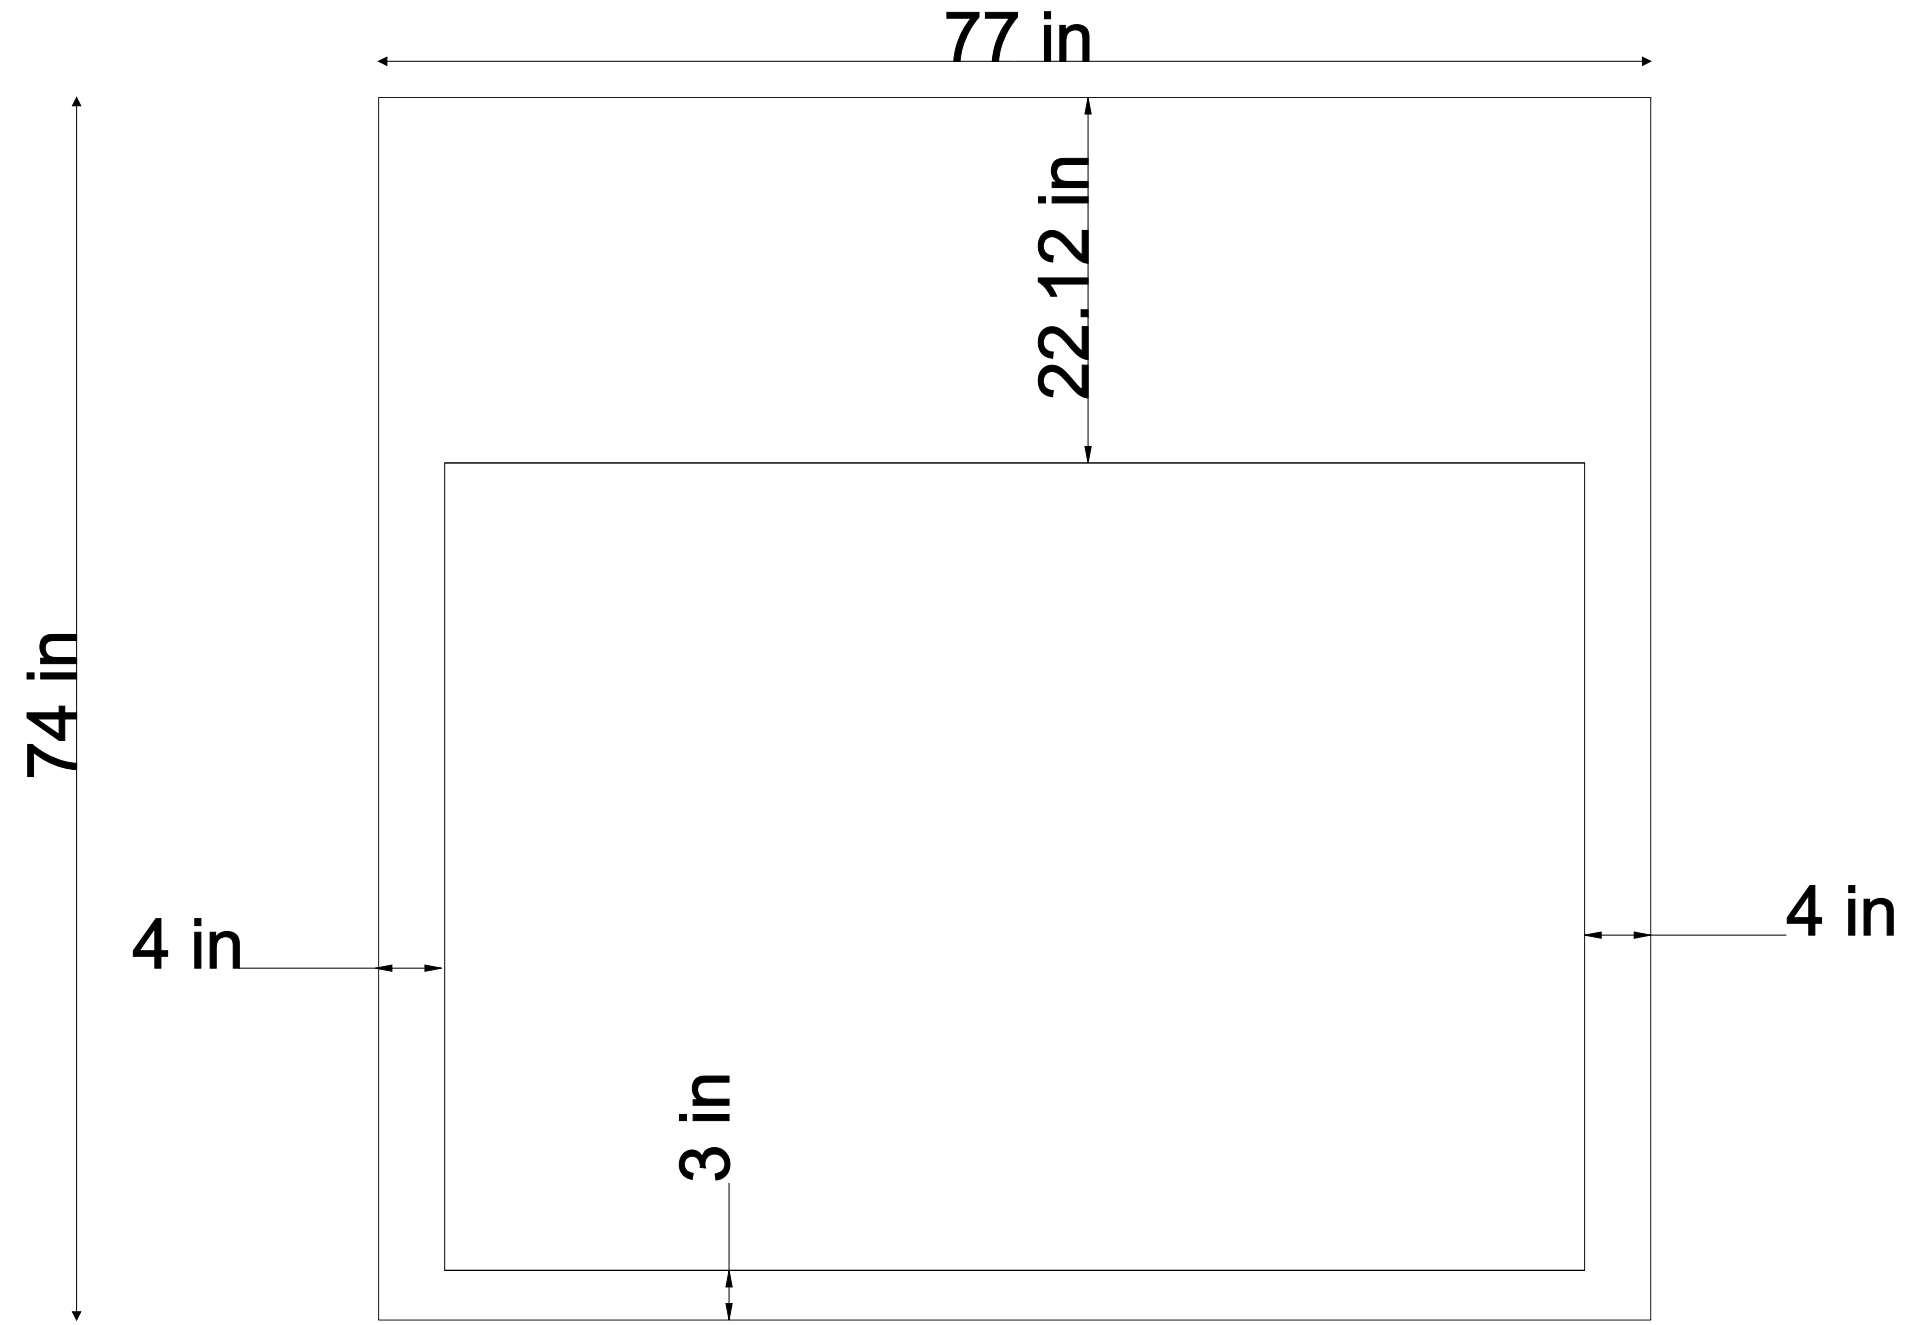

**AWNINGS 'A1-A4'
LAYOUT**

Approval By: _____
 Approval Date: _____



340 HOOSIER DR ANGOLA, IN 46703
 602 INDUSTRIAL DR ORWIGSBURG, PA 17961
 1710 INDUSTRIAL AVE EDGEWATER, FL 32132
260-665-1521
ASCFABRICATORS.COM

DESIGNED BY:	J. BLEVINS	DESIGNED DATE:	02-16-2024
REVISED BY:	-	REVISED DATE:	-
PROJECT MGR:	D. MEYERS		

REVISION DESCRIPTION	REVISION #
	0

PAGE 01 OF 08
JOB: 112558

JOB NUMBER: 112558

ENGINEERING REQUIRED: -

JOB NAME / ADDRESS

CITIZEN'S BANK
 69 W. STREETSBORO ST.
 HUDSON, OH 44236

SCOPE OF WORK

(4) NEW SLANT STYLE AWNINGS W/OPEN ENDS
 ALL ALUMINUM COMPONENTS - UNLESS NOTED OTHERWISE
 POWDERCOATED - RAL #9007
 [WTY4130] WEATHERTYTE FABRIC - GREEN COOLEY - 74"
 [CP-12] CLEAR TRIM INSERT

CUSTOMER

PHILADELPHIA SIGNS
 707 W. SPRING GARDEN ST.
 PALMYRA, NJ 08065
 Karen Whitmore
 856-829-1460
 kwhitmore@philadelphiasign.com


SHIP TO ADDRESS

-AGILE SIGN & LIGHTING MAINTENANCE INC.
 ATTN: Iliana Kazandjieff
 35280 LAKELAND BLVD.
 EASTLAKE, OH 44905
 ilianak@agilesign.com


ADDITIONAL REQUIREMENTS

-CUSTOM LIGHT BARS BY ASC-IN
 -INSTALL TO BE DONE BY OTHERS
 -ELECTRICAL HOOKUP TO BE DONE BY OTHERS


APPROVAL BY: _____
 APPROVAL DATE: _____
 APPROVED
 APPROVED W/ NOTES
 RESUBMIT

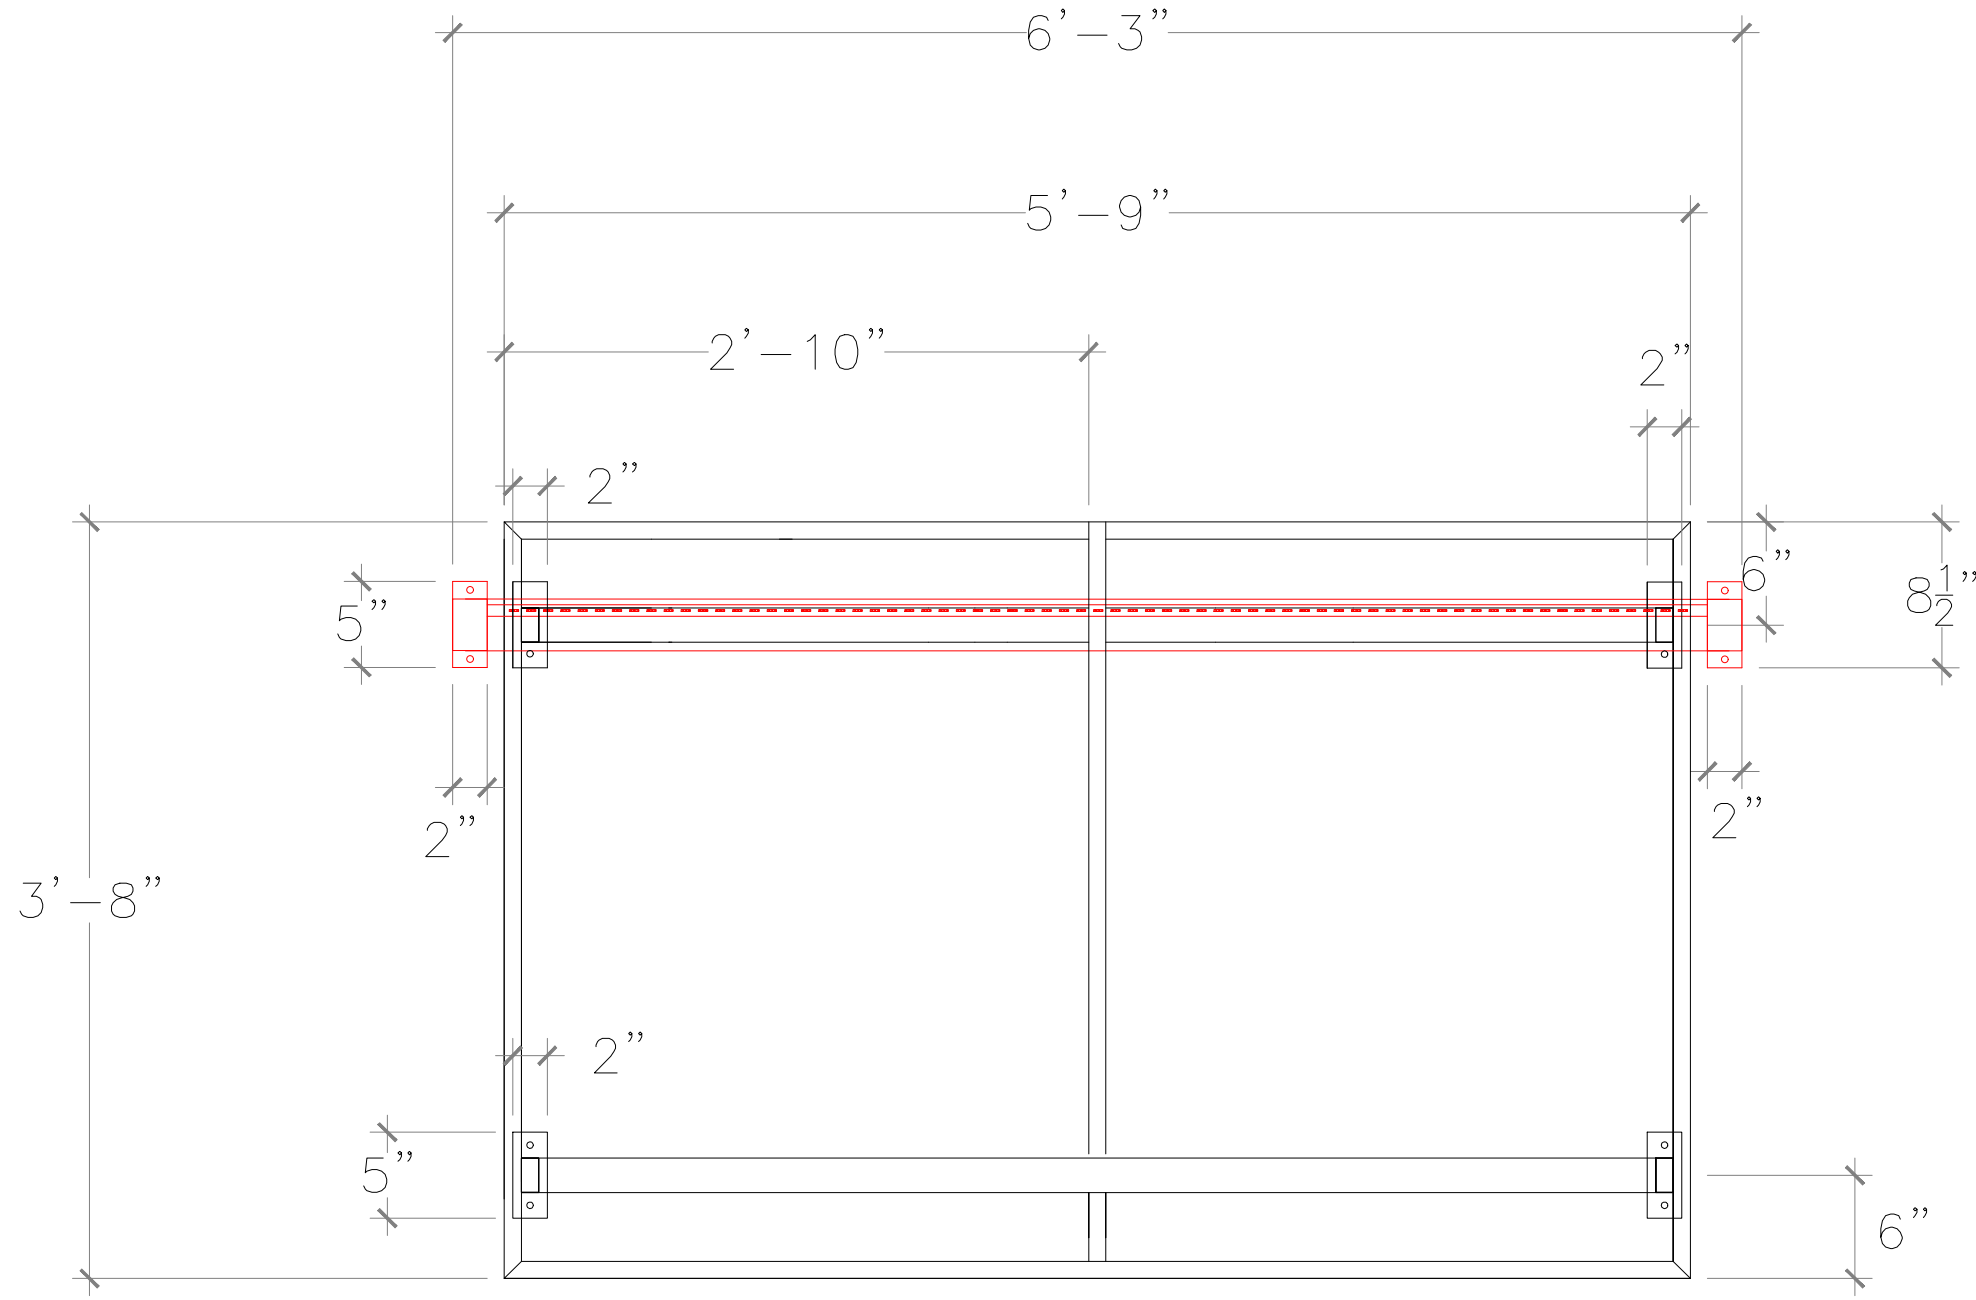

AWNINGS 'A1-A4'
QTY- 4
FRONT VIEW

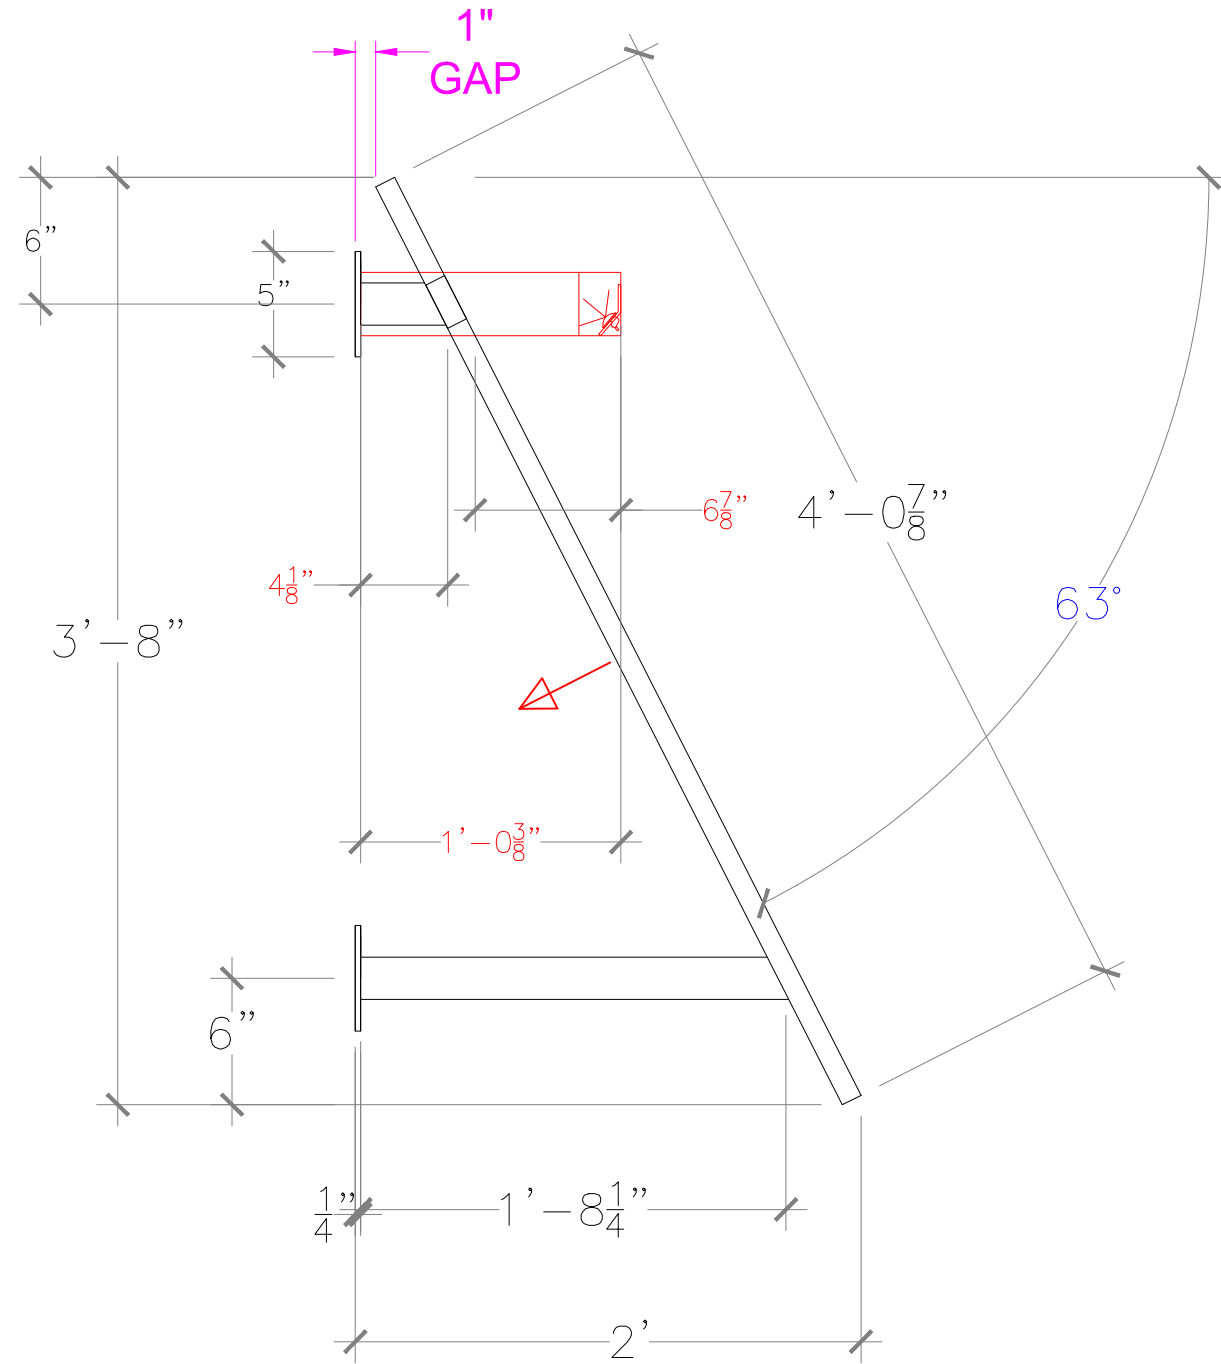

END TRUSS

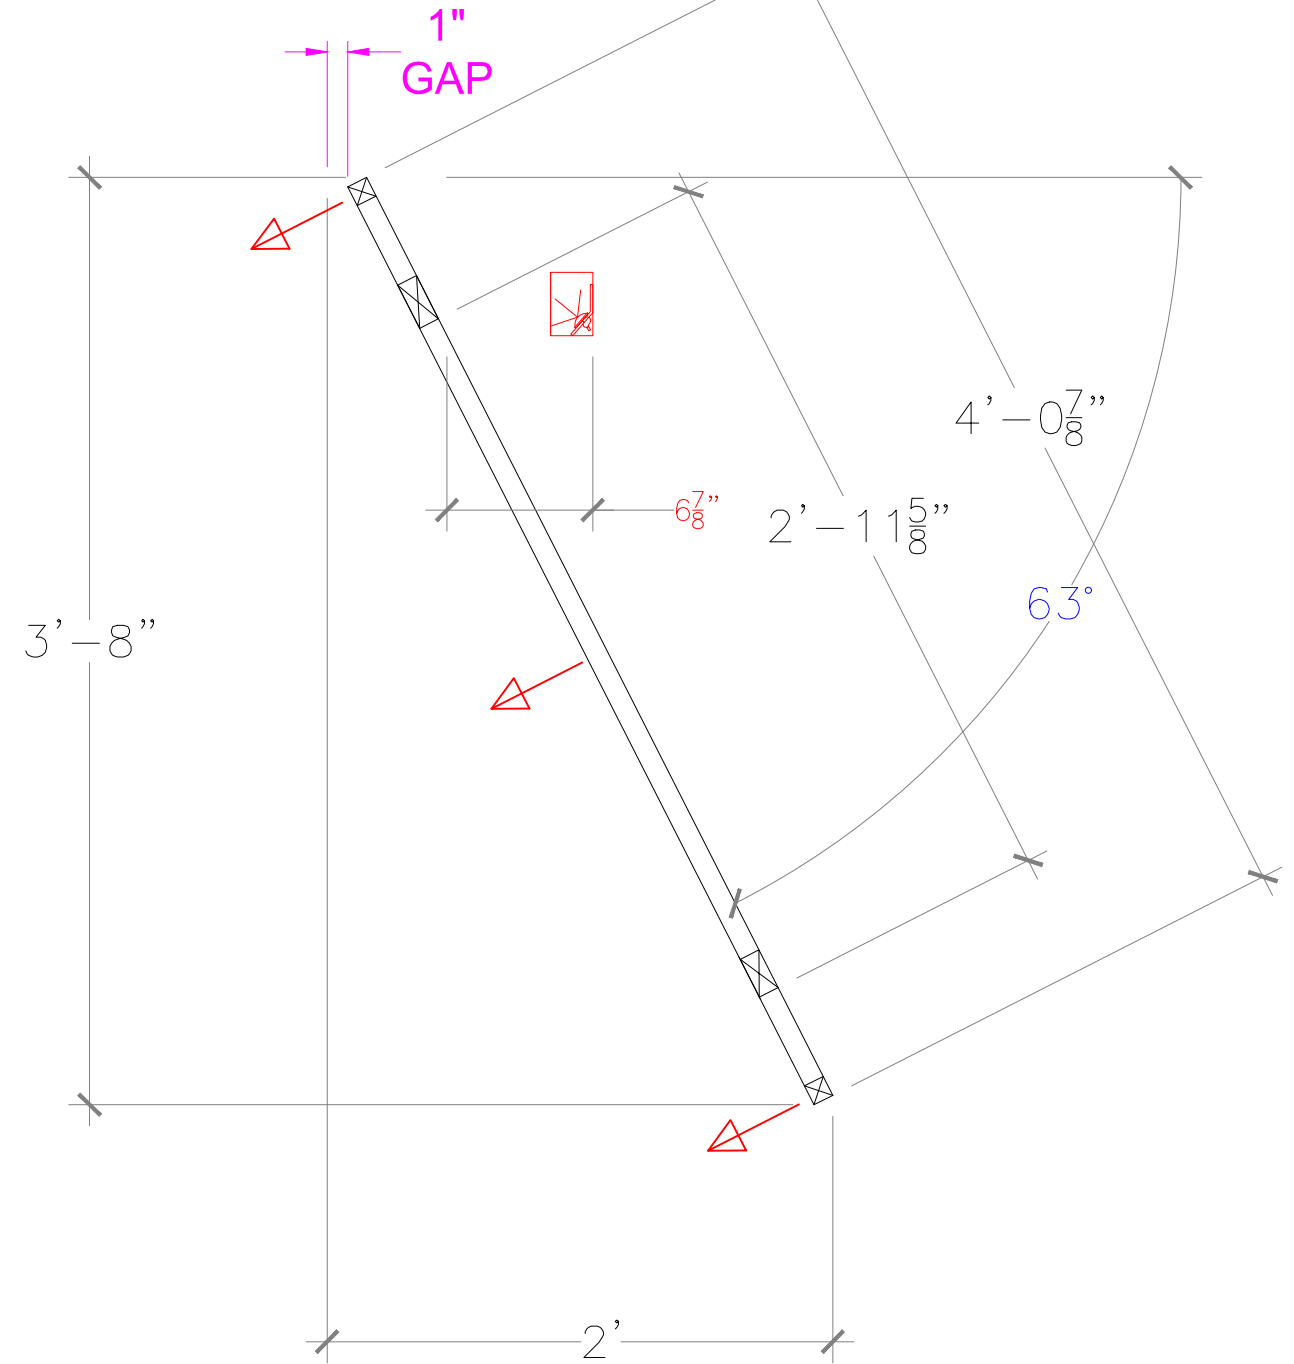


INTERIOR TRUSS VIEW

DESIGNED BY:	J. BLEVINS	DESIGNED DATE:	02-16-2024	REVISION DESCRIPTION	REVISION #	
REVISED BY:	-	REVISED DATE:	-			0
PROJECT MGR:	D. MEYERS		-			PAGE 04 OF 08


JOB: 112558

LIGHT BARS by: ASC-IN

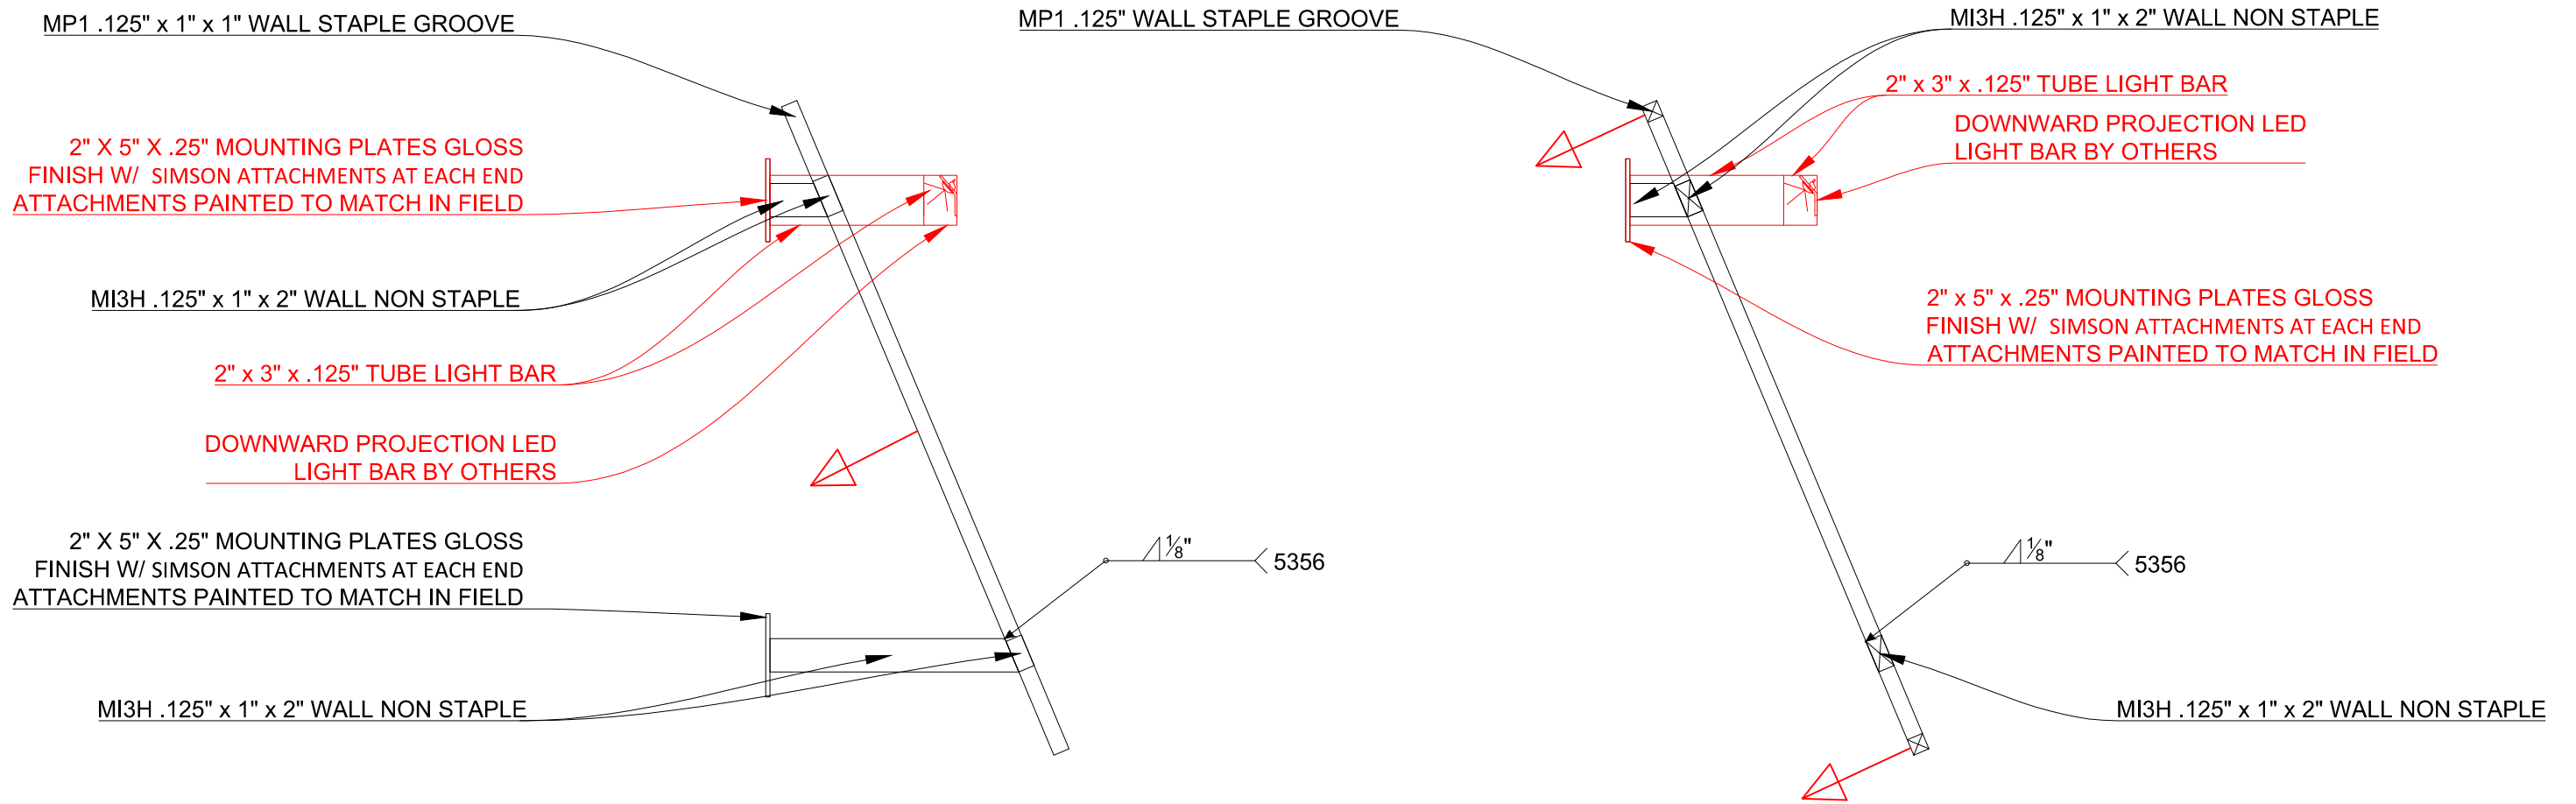



END TRUSS

INTERIOR TRUSS VIEW

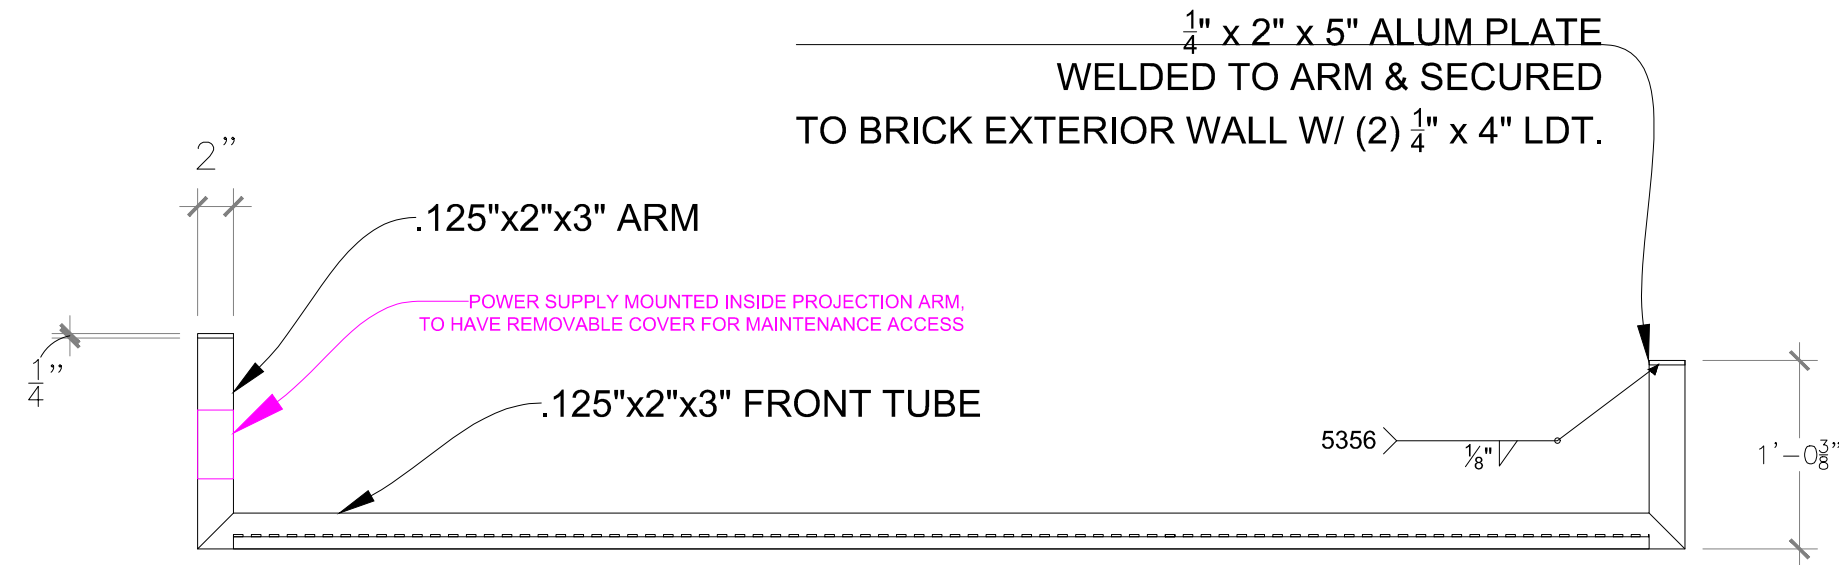


TOP VIEW


**LIGHT BAR WALL PLATE
LIGHT BAR (1) ASSEMBLY
TO BE MOUNTED AND
CENTERED ON DECK**

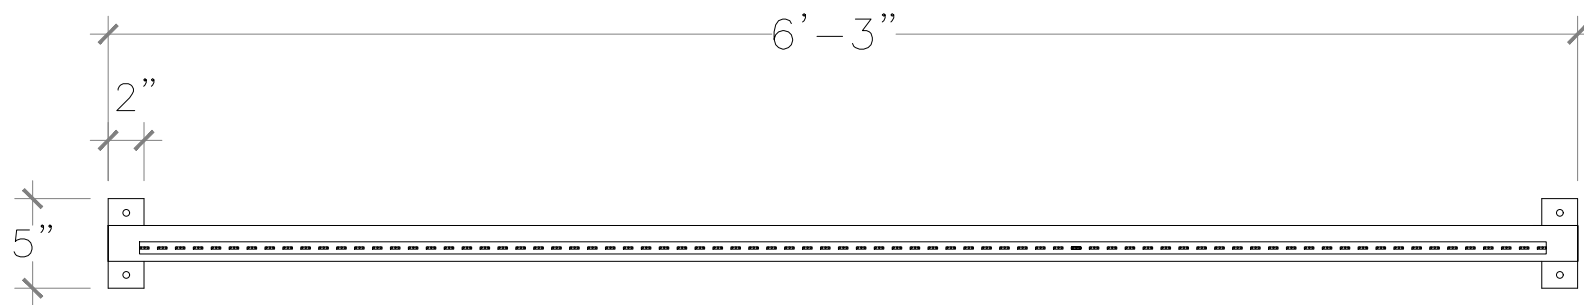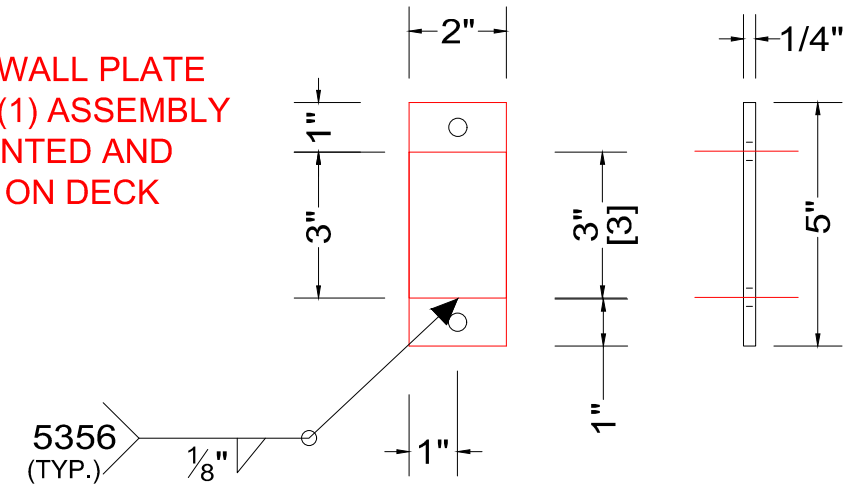

FRONT VIEW

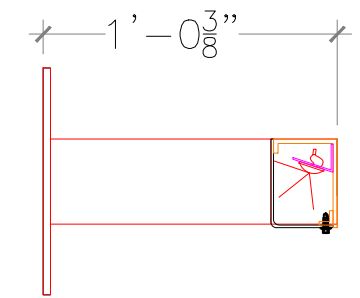

RIGHT SIDE VIEW

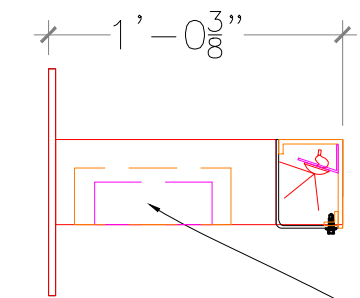


POWER SUPPLY MOUNTED INSIDE THE 2" x 3" LIGHT BAR PROJECTION ARM. THERE WILL BE A REMOVABLE COVER ON INSIDE EDGE OF BAR FOR MAINTENANCE ACCESS

LEFT SIDE VIEW

AWNINGS 'A1-A4'
NTS - (TYP. OF 4)

DESIGNED BY:	J. BLEVINS	DESIGNED DATE:	02-16-2024	REVISION DESCRIPTION	REVISION #
REVISED BY:	-	REVISED DATE:	-		0
PROJECT MGR:	D. MEYERS		-		PAGE 06 OF 08

JOB: 112558

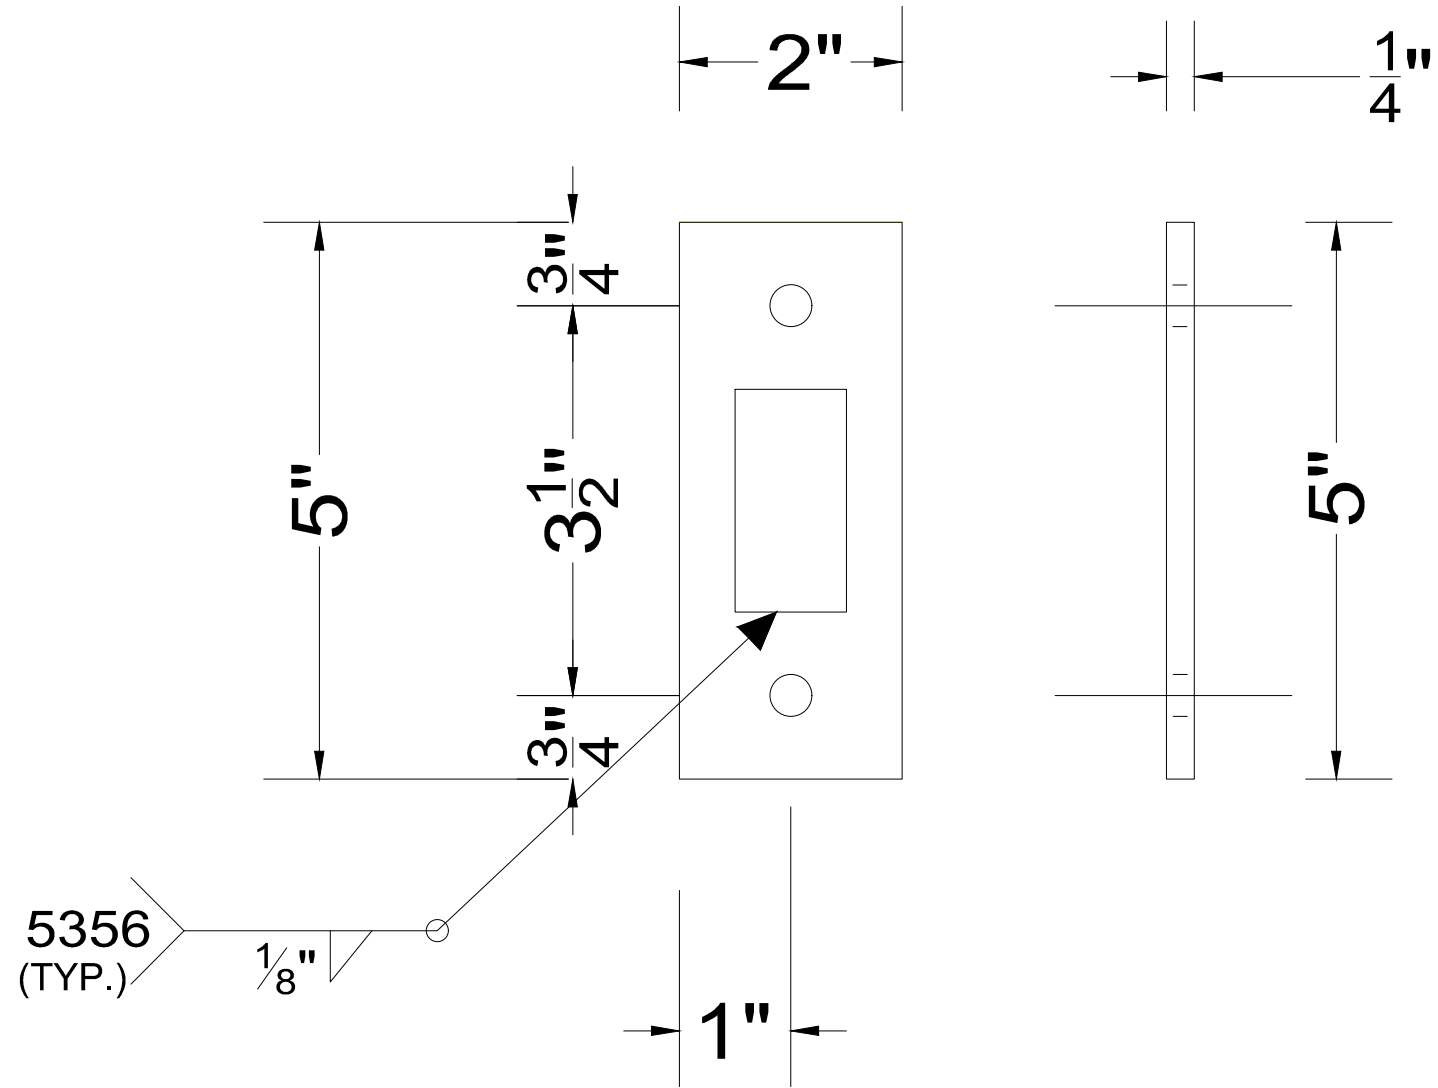


**EXTERIOR PROJECTION ARM
PLATE DETAIL (BOTTOM)**

DESIGNED BY:	J. BLEVINS	DESIGNED DATE:	02-16-2024
REVISED BY:	-	REVISED DATE:	-
PROJECT MGR:	D. MEYERS		

REVISION DESCRIPTION
-
-
-


REVISION #
0
PAGE 07 OF 08
JOB: 112558

POWER SUPPLY MOUNTED INSIDE
THE 2" x 3" LIGHT BAR PROJECTION ARM.
THERE WILL BE A REMOVABLE COVER ON
INSIDE EDGE OF BAR FOR MAINTENANCE ACCESS

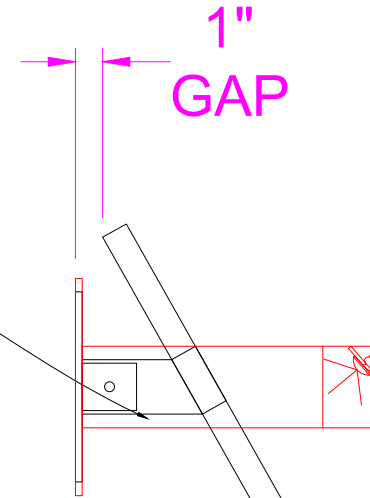

NOTE: WIRES FROM POWERSUPPLY
TO JUNCTION BOX OUT TO CONDUIT
@ WALL

JUNCTION BOX DETAIL

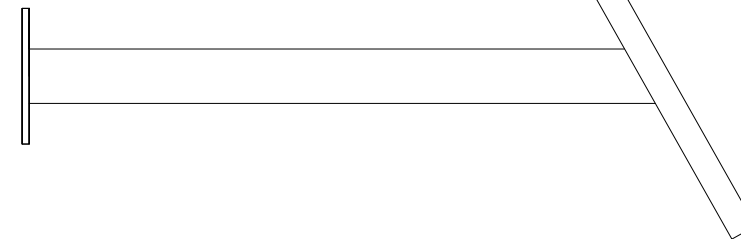



PHILADELPHIASIGN
BRINGING THE WORLD'S BRANDS TO LIFE

707 West Spring Garden Street
Palmyra, New Jersey 08065

Phone: 856.829.1460
Fax: 856.829.8549
www.philadelphiasign.com

CUSTOMER:

CITIZENS

JOB NUMBER:

SIGN TYPE:

CTZ_ATM-EDUT-2

LOCATION:

VARIOUS

DATE:

7/31/2020

DRAWN BY:

FT

REVISION:

Number: Date: By:

SHEET:

ENG DEPT

3 OF 4

DWG NUMBER:

B-89453

**CONSTRUCTION
DRAWING**


DEPT DISTRIBUTION:

**ENGINEERING
SHOP
VINYL / LAYOUT
ROUTING / KNIFE**

WIND SPEED DESIGN:

ULTIMATE WIND SPEED 115 MPH
EXPOSURE C

THIS IS AN ORIGINAL UNPUBLISHED DRAWING
CREATED BY PSCO. IT IS SUBMITTED FOR YOUR
PERSONAL USE IN CONJUNCTION WITH A PROJECT
BEING PLANNED FOR YOU BY PSCO. IT IS NOT TO
BE SHOWN TO ANYONE OUTSIDE YOUR
ORGANIZATION NOR IS IT TO BE USED, COPIED,
REPRODUCED, OR EXHIBITED IN ANY FASHION.

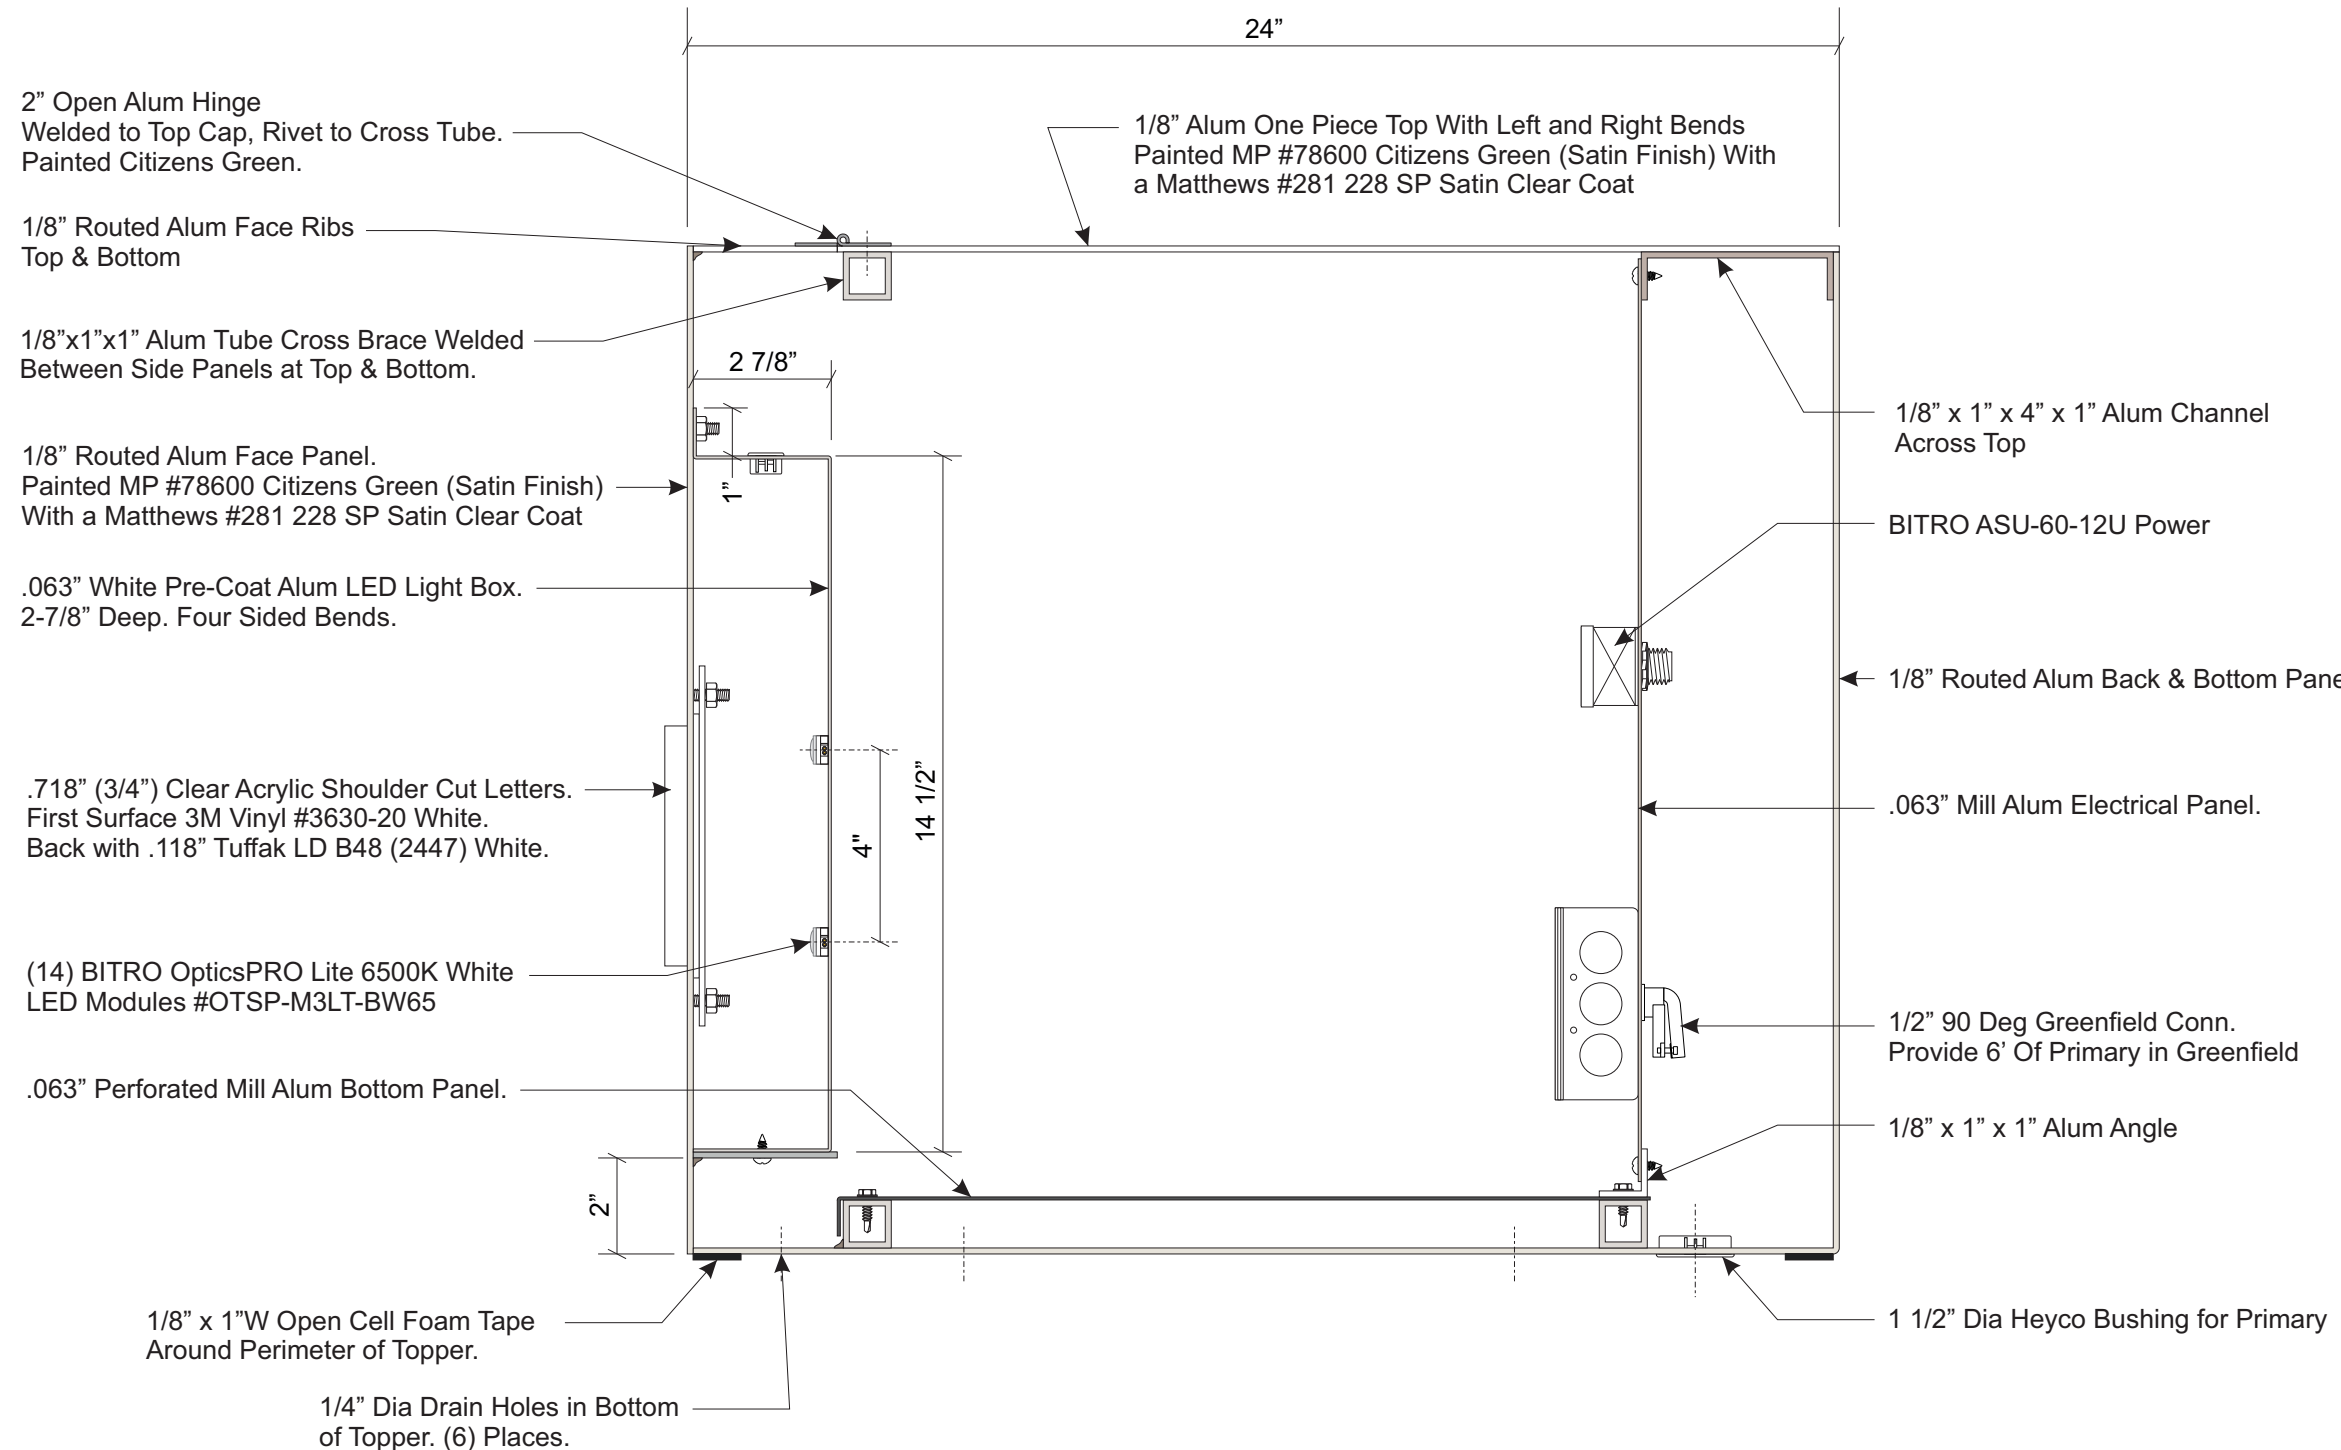

SECTION
SCALE: 3" = 1' 0"

Note: This sign is intended to be installed in accordance with the requirements of Article 600 of the NFPA 2017 National Electrical Code and/or other applicable local codes. This includes proper grounding and bonding of the sign.

Max Electrical Load With Bank Equipment
(15) Amps @ 120 Volts
Electrical Req'mts
(1) 20 Amp/120 Volt Circuits



PHILADELPHIASIGN
BRINGING THE WORLD'S BRANDS TO LIFE

707 West Spring Garden Street
Palmyra, New Jersey 08065

Phone: 856.829.1460
Fax: 856.829.8549
www.philadelphiasign.com

CUSTOMER:
CITIZENS

JOB NUMBER:

SIGN TYPE:
CTZ_ATM-EDUT-2

LOCATION:

VARIOUS

DATE:
7/31/2020

DRAWN BY:
FT

REVISION:
Number: Date: By:

SHEET: ENG DEPT
4 OF 4

DWG NUMBER:
B-89453


**CONSTRUCTION
DRAWING**

DEPT DISTRIBUTION:


**ENGINEERING
SHOP
VINYL / LAYOUT
ROUTING / KNIFE**

WIND SPEED DESIGN:
**ULTIMATE WIND SPEED 115 MPH
EXPOSURE C**

THIS IS AN ORIGINAL UNPUBLISHED DRAWING
CREATED BY PSCO. IT IS SUBMITTED FOR YOUR
PERSONAL USE IN CONJUNCTION WITH A PROJECT
BEING PLANNED FOR YOU BY PSCO. IT IS NOT TO
BE SHOWN TO ANYONE OUTSIDE YOUR
ORGANIZATION NOR IS IT TO BE USED, COPIED,
REPRODUCED, OR EXHIBITED IN ANY FASHION.

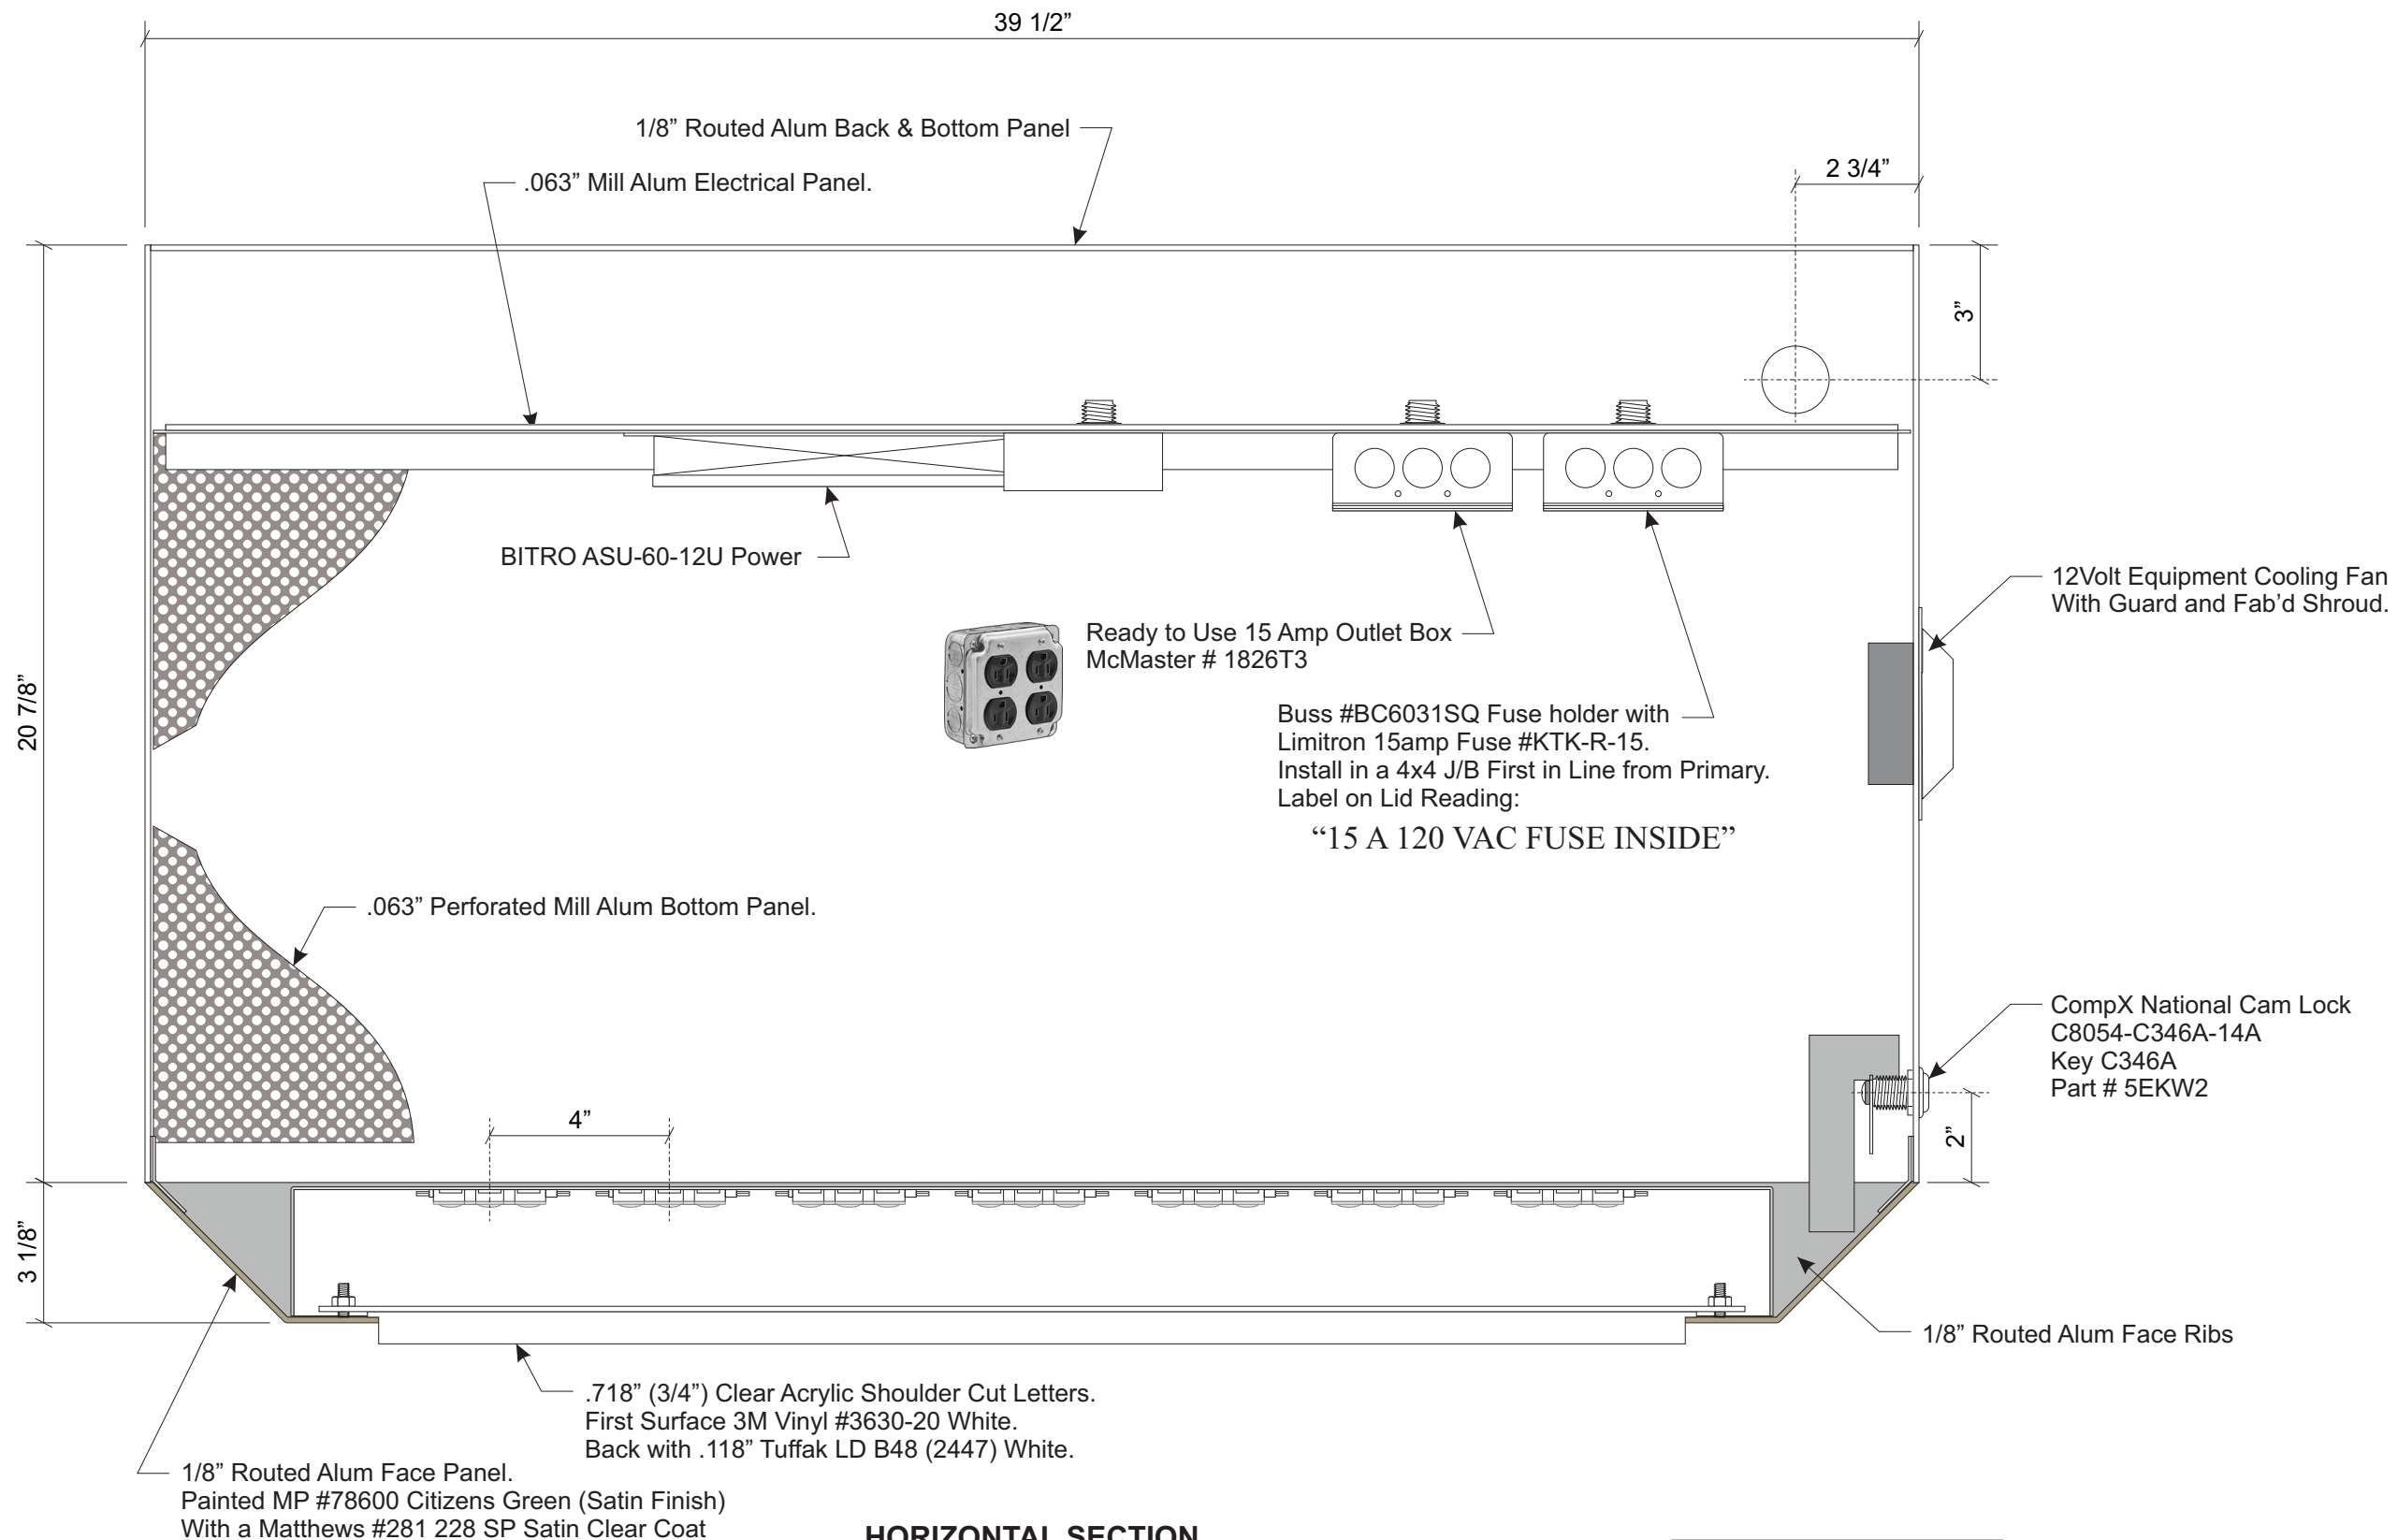

HORIZONTAL SECTION
SCALE: 3" = 1' 0"

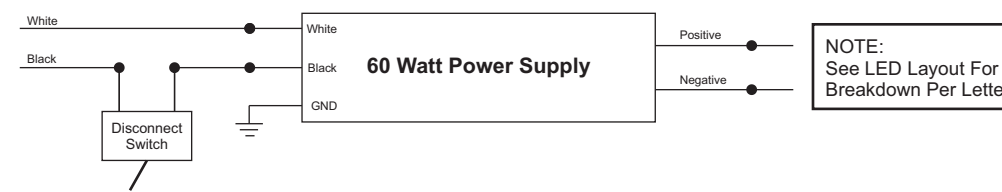

60 Watt Power Supply w/ Disconnect Switch

NOTE:
See LED Layout For
Breakdown Per Letter

Note: This sign is intended to be installed in accordance with the requirements of Article 600 of the NFPA 2017 National Electrical Code and/or other applicable local codes. This includes proper grounding and bonding of the sign.



Color Specs

MP #78600 Citizens Green



PAINT

Used on letters, ATM, directionals

3M Reflective Vinyl #680-10 White



VINYL

Lettering used on ATM, directionals

MP #20060 Light Taupe Metallic (Ecrú) (Satin Finish)




PAINT

Used on ATM, directionals

Note: City owned sign and city official has stated property cannot support a freestanding sign.

Proposed



 PHILADELPHIASIGN BRINGING THE WORLD'S BRANDS TO LIFE	TITLE	Citizens	DWG BY	SR	DATE	02.15.23	DATE REVISION BY 03.24.23 Exteriors updated, deleted E02, added awnings..... SR 04.05.23 Paint top band and roof SW Greenbelt RJW 05.19.23 Revised E01, E02, + letterset..... RJW 08.07.23 Update roof color..... RJW	THIS IS AN ORIGINAL UNPUBLISHED DRAWING CREATED BY P.S.C.O. IT IS SUBMITTED FOR YOUR PERSONAL USE IN CONJUNCTION WITH A PROJECT BEING PLANNED FOR YOU BY P.S.C.O. IT IS NOT TO BE SHOWN TO ANYONE OUTSIDE YOUR ORGANIZATION NOR IS IT TO BE USED, COPIED, REPRODUCED, OR EXHIBITED IN ANY FASHION.
	ADDRESS	8006264 - Hudson 69 West Streetsboro Street Hudson, OH 44236			DWG NUM	A38296		
	SHEET	8						