

WEST STREETSBORO ROAD (S.R. 303) (60' PUBLIC R/W)



GENERAL NOTES

THIS PLAN AND ALL DATA CONTAINED WITHIN THIS SHEET IS AS PROVIDED TO HELLYER LEWIS SMITH, INC. BY OTHERS, ALL SITE DATA IS TRUE TO THE BEST OF OUR KNOWLEDGE, HLS IS NOT RESPONSIBLE FOR ANY MISSING OR INCORRECT INFORMATION, ONLY PERTAINING TO THE NEW SCOPE OF WORK ASSOCIATED WITH THIS PROJECT.



VICINITY MAP

NOT TO SCALE

SITE ZONING DATA AND PARCEL DATA

 SITE ZONING: DISTRICT 5 - VILLAGE CORE GATEMAY DISTRICT
ZONING NORTH AND WEST: DISTRICT 5 - VILLAGE CORE GATEMAY DISTRICT 2. PARCEL ID: 3204020

Hellyer Lewis Smith, Inc. 211 South 12th Street Philadelphia, PA 19107 215.922.7066

Project

XX Citizens Bank•

Hudson Branch 69 West Streetsboro St. Hudson, OH 44236

Project No: 073.17

Draw	n by:		CL
Chec	ked by:		KR/KS
Appro	oved by:		HL
Clien	t Approva	ıl:	Date:
	d for DD		05/10/23
_	d for CD		07/17/23
Issue	d for Pen	nlt	07/24/23
_			
Issue	d for Bid:		
Issue	d for Perr	nit:	
Issue	d for Con	struction	
No.	Date	Revisio	on
_			
_			
Scale	_	_	As Notec

Drawlng: Site Plan

A02.00a

XX Citizens

SIGN SUBMITTAL PACKAGE

Hudson



1 7.02	SIGN TIPE	3Q.1 1.	COLOR	KEQUIKEDS	EXPLANATION (IF REQD.)
2	Site Plan				
	Library Street (East Elevation)				
3	E01 - DLL-1-30 Channel Letters				
3	N06 - DHR-2-QR Door Vinyl				
9	N03 - RD-1-36 Directional				
9	E04 - NO ACTION				
9	E05 - NO ACTION				
9	N05 - RD-3-8 Do Not Enter				
6	N04 ATM-EDUT-2 ATM Topper				
6	N04a ATM-NGP-1 ATM Network Panel				
	Total Sign Area Requested this Elevation				
	Streetsboro Street (North Elevation)				
3	E02 - DLL-1-30 Channel Letters				
3	E02a - ALB-1 Green Awning (Qty 4)				
8	E03 - NO ACTION				
9	N01 - RD-2-2 Drive-Up Regulatory				
9	N02 - RD-2-3 Clearance Regulatory				
	Total Sign Area Requested this Elevation				
10	Interior Site Plan				
11	I01 - ATM-DND-1 ATM Surround				
11	101a - ATM-NGP-1 Network Panel				
	Total Sign Area Requested this Elevation				
	3 3 9 9 9 6 6 6 3 3 8 9 9	Library Street (East Elevation) 3 E01 - DLL-1-30 Channel Letters 3 N06 - DHR-2-QR Door Vinyl 9 N03 - RD-1-36 Directional 9 E04 - NO ACTION 9 E05 - NO ACTION 9 N05 - RD-3-8 Do Not Enter 6 N04 ATM-EDUT-2 ATM Topper 6 N04a ATM-NGP-1 ATM Network Panel Total Sign Area Requested this Elevation Streetsboro Street (North Elevation) 3 E02 - DLL-1-30 Channel Letters 3 E02a - ALB-1 Green Awning (Qty 4) 8 E03 - NO ACTION 9 N01 - RD-2-2 Drive-Up Regulatory 9 N02 - RD-2-3 Clearance Regulatory Total Sign Area Requested this Elevation 10 Interior Site Plan 11 I01 - ATM-DND-1 ATM Surround 11 101a - ATM-DND-1 Network Panel	Library Street (East Elevation) 3 E01 - DLL-1-30 Channel Letters 3 N06 - DHR-2-QR Door Vinyl 9 N03 - RD-1-36 Directional 9 E04 - NO ACTION 9 E05 - NO ACTION 9 N05 - RD-3-8 Do Not Enter 6 N04 ATM-EDUT-2 ATM Topper 6 N04a ATM-NGP-1 ATM Network Panel Total Sign Area Requested this Elevation Streetsboro Street (North Elevation) 3 E02 - DLL-1-30 Channel Letters 3 E02a - ALB-1 Green Awning (Qty 4) 8 E03 - NO ACTION 9 N01 - RD-2-2 Drive-Up Regulatory 9 N02 - RD-2-3 Clearance Regulatory Total Sign Area Requested this Elevation 10 Interior Site Plan 11 I01 - ATM-DND-1 ATM Surround 11 101a - ATM-NGP-1 Network Panel	Library Street (East Elevation) Library Street (East Elevation) E01 - DLL-1-30 Channel Letters N06 - DHR-2-QR Door Vinyl N03 - RD-1-36 Directional E04 - NO ACTION E05 - NO ACTION N05 - RD-3-8 Do Not Enter N04 ATM-EDUT-2 ATM Topper N04 ATM-NGP-1 ATM Network Panel Total Sign Area Requested this Elevation Streetsboro Street (North Elevation) E02 - DLL-1-30 Channel Letters E03 - NO ACTION N01 - RD-2-2 Drive-Up Regulatory N02 - RD-2-3 Clearance Regulatory Total Sign Area Requested this Elevation	Library Street (East Elevation) E01 - DLL-1-30 Channel Letters N06 - DHR-2-QR Door Vinyl N03 - RD-1-36 Directional E04 - NO ACTION N05 - RD-3-8 Do Not Enter N04 ATM-EDUT-2 ATM Topper N04a ATM-NGP-1 ATM Network Panel Total Sign Area Requested this Elevation Streetsboro Street (North Elevation) E02 - DLL-1-30 Channel Letters E03 - NO ACTION N01 - RD-2-2 Drive-Up Regulatory N02 - RD-2-3 Clearance Regulatory Total Sign Area Requested this Elevation

DATE

03.24.23

04.05.23

05.19.23

08.07.23

TABLE OF CONTENTS



DWG BY	DATE
SR	02.16.23
	DWG NUM
	A38296
ro Street	SHEET
5	1

PAGE SIGN TYPE

GENERAL NOTES

REVISION	BY
Exteriors updated, deleted E02, added awnings	SR
Paint top band and roof SW Greenbelt	RJW
Revised E01, E02, + letterset	RJW
Update roof color	RJW
'	


THIS IS AN ORIGINAL UNPUBLISHED DRAWING CREATED BY P.S.C.O. IT IS SUBMITTED FOR YOUR PERSONAL USE IN CONJUNCTION WITH A PROJECT BEING PLANNED FOR YOU BY P.S.C.O. IT IS NOT TO BE SHOWN TO ANYONE OUTSIDE YOUR ORGANIZATION NOR IS IT TO BE USED, COPIED, REPRODUCED, OR EXHIBITED IN ANY FASHION.

VARIANCE

SQ.FT. COLOR REQUIRED? EXPLANATION (IF REQD.)

SIGN INVENTORY

SITE:	8006264 - Hudson
SIGN	PROPOSED SIGN
E01	DLL-1-30
E02	DLL-1-30
E02a	ALB-1
E03	NO ACTION
E04	NO ACTION
E05	NO ACTION
N01	RD-2-2
N02	RD-2-3
N03	RD-1-36
N04	ATM-EDUT-2
N04a	ATM-NGP-1
N05	RD-3-8
N06	DHR-2-QR

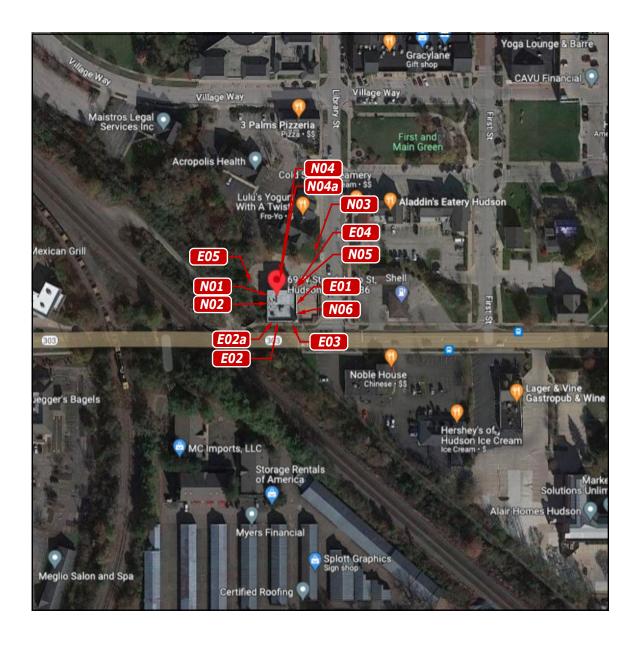



TITLE	Citizens	DWG BY	02.15.23	DATE 03.24.23
ADDRESS	8006264 - Hudson		DWG NUM A38296	04.05.23 05.19.23 08.07.23
	69 West Streetsbo Hudson, OH 4423		SHEET 2	

	REVISION	BY
3	Exteriors updated, deleted E02, added awnings Paint top band and roof SW Greenbelt	
3	Revised E01, E02, + letterset	
3	Update roof color	RJW

E01 DLL-1-30 30"h Green Horizontal Dimensional Letters - 2' 8-1/4"h x 15' 7-1/2"w (42 SF)


E02 DLL-1-30 30"h Green Horizontal Dimensional Letters - 2' 8-1/4"h x 15' 7-1/2"w (42 SF) Note: External illumination only and

AHBR review required. Tech Survey Required. | External lighting by GC.

E02a ALB-1 Green Awning with Ecru Light Bar and No Daisy - 3' 7-3/4"oah (Qty 4) Note: Gooseneck lighting to be removed.

N06 DHR-2-QR 1st Surface Double Door Vinyl - Dimensions TBD

Proposed

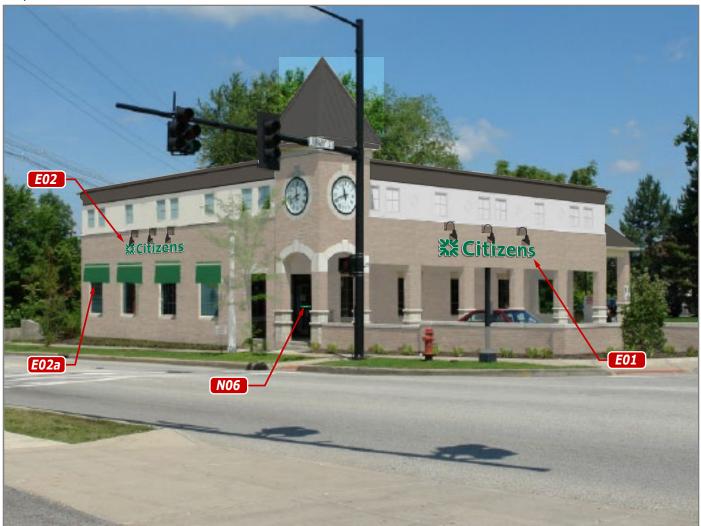

Existing





Dimensions to be Field Verified



TITLE		DWG BY	DATE	DATE	REVISION	BY
	Citizens	SR	02.15.23	03.24.23	Exteriors updated, deleted E02, added awnings	
ADDRESS			DWG NUM	04.05.23	Paint top band and roof SW Greenbelt	
	8006264 - Hudson		A38296	05.19.23	Revised E01, E02, + letterset	
69 West Streetsboro Street		A30290	08.07.23	Update roof color	RJW	
		SHEET				
	Hudson, OH 4423	6	3			




E01, E02 DLL-1-30

Scale: 3/8" = 1'0"




TITLE		DWG BY	DATE
	Citizens	SR	02.15.23
ADDRESS	8006264 - Hudson	DWG NUM A38296 eetsboro Street	
	Hudson, OH 4423		SHEET 5

DATE	REVISION	B\
03.24.23 04.05.23	Exteriors updated, deleted E02, added awnings Paint top band and roof SW Greenbelt	
05.19.23	Revised E01, E02, + letterset	RJW
08.07.23	Update roof color	RJW

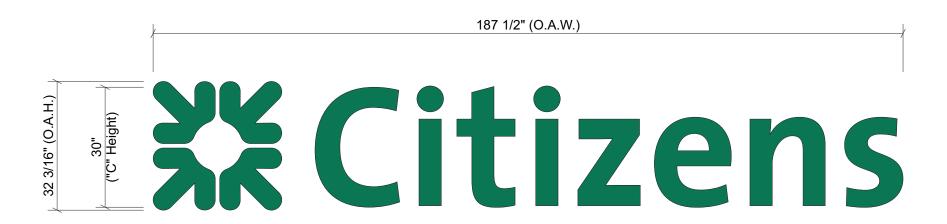


ELEVATION
SCALE: 1/2" = 1' 0"

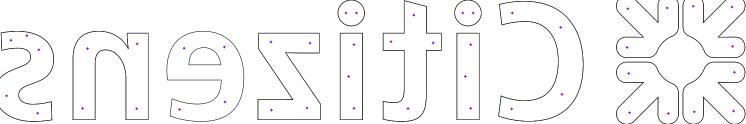

REAR ELEVATION W/ STUD LOCATIONS

SCALE: 1/2" = 1' 0"

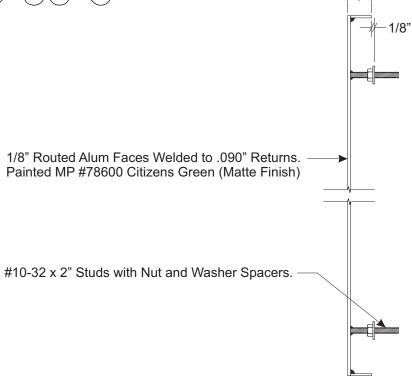

CROSS SECTION SCALE: 3" = 1'0"



707 West Spring Garden Street Palmyra, New Jersey 08065

Phone: 856.829.1460
Fax: 856.829.8549
www.philadelphiasign.com

CUSTOMER:

CITIZENS

JOB NUMBER:

SIGN TYPE:

CTZ DLL-1-30

LOCATION:

VARIOUS

DATE:

11/9/2023

DRAWN BY:

FT

REVISION:

Number: Da

SHEET:

1 OF 1

DWG NUMBER:

B107173

CONSTRUCTION DRAWING

By:


ENG DEPT

DEPT DISTRIBUTION:


ENGINEERING SHOP VINYL / LAYOUT ROUTING / KNIFE ART ROOM


WIND SPEED DESIGN:

ULTIMATE WIND SPEED 115 MPH EXPOSURE C

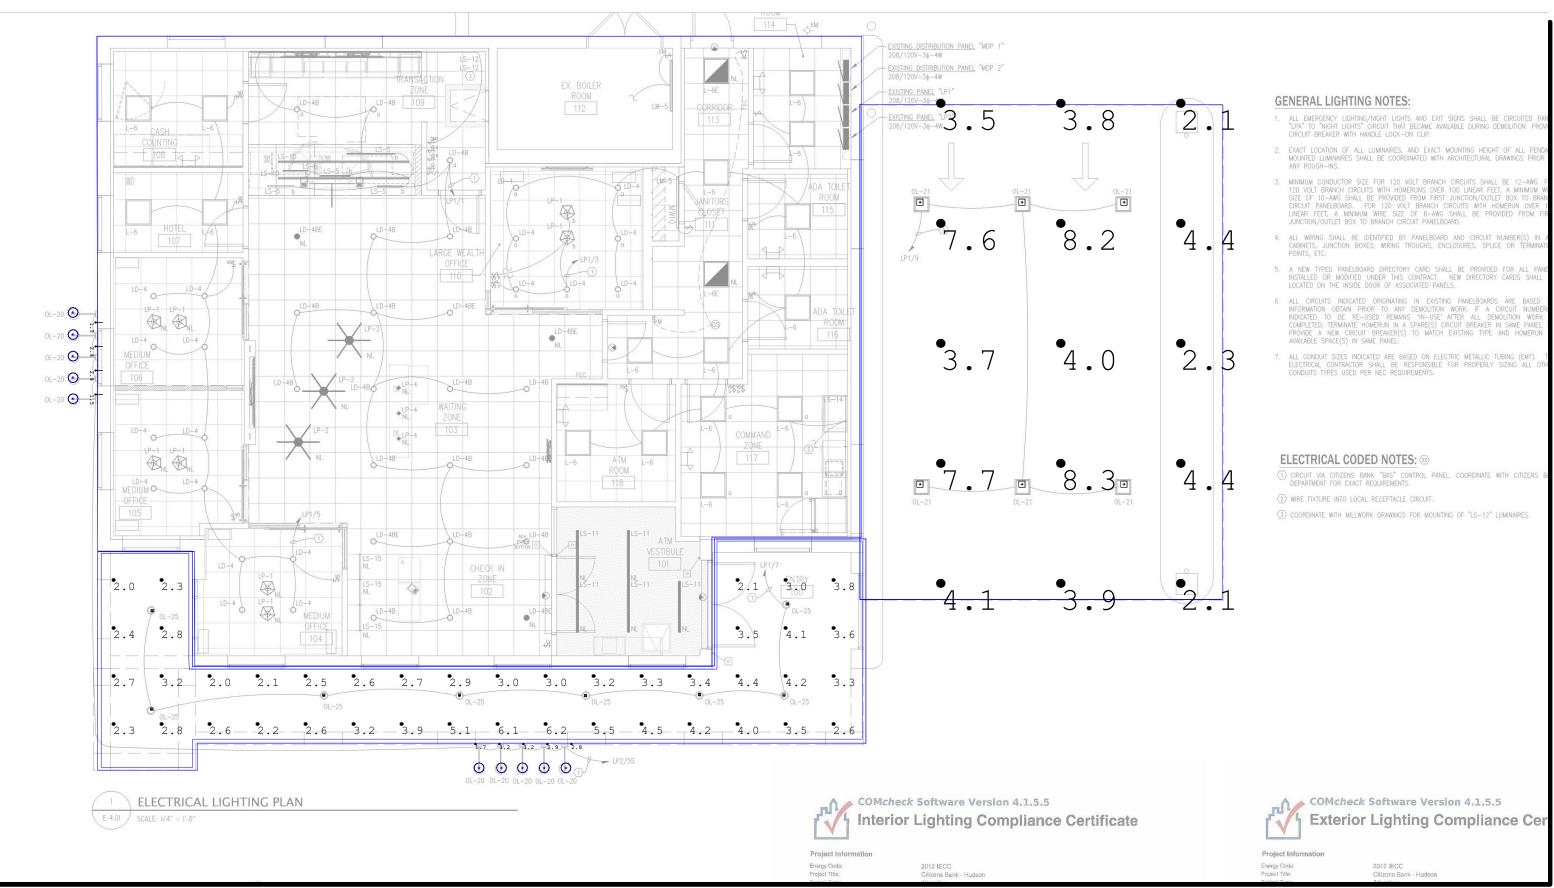

Scale: 1 inch= 8 Ft.

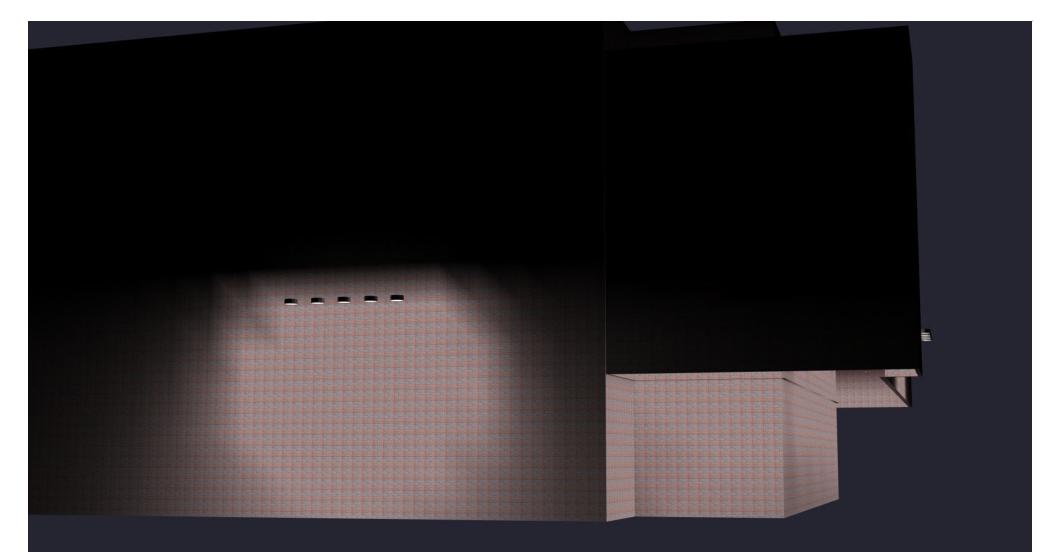

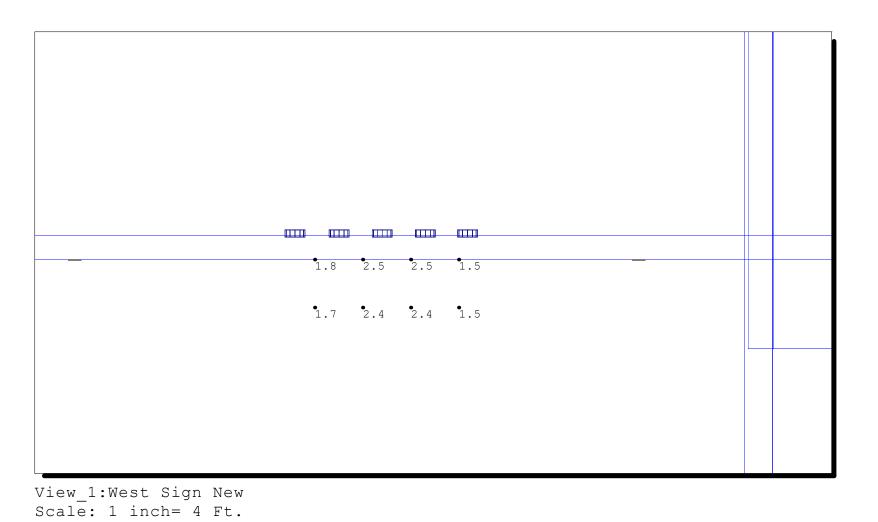


Rendered South View





Reviewed by Nick Sugar 12/18/2023, 11:51:39 AM

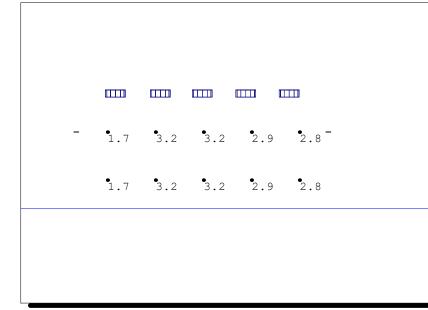

View_1:South Sign New
Scale: 1 inch= 4 Ft.

- 1. Calculations are the expected initial illumination
- 2. Calculations are measured at Grade

Wall Calculations are measured at the face of the wall

Rendered West View

Tag [MANUFAC] [LUMCAT] Luminaire Lum. Watts LLF Mounting Lumens Height
Monnting
Mounting
Height
0 13.75
0 12.5
0 12
С

THIS LAYOUT MAY NOT MEET TITLE 24 OR LOCAL ENERGY REQUIREMENTS. IF THIS LAYOUT NEEDS TO BE TITLE 24 COMPLIANT OR MEET OTHER ENERGY REQUIREMENTS, PLEASE CONSULT FACTORY WITH SPECIFIC DETAILS REGARDING PROJECT REQUIREMENTS SO THAT REVISIONS MAY BE MADE TO THE DRAWING. THIS LIGHTING PATTERN REPRESENTS ILLUMINATION LEVELS CALULATED FROM LABORATORY DATA TAKEN UNDER CONTROLLED CONDITIONS IN ACCORDANCE WITH ILLUMINATING ENGINEERING SOCIETY APPROVED METHODS. ACTUAL PERFORMANCE OF ANY MANUFACTURER'S LUMINAIRES MAY VARY DUE TO VARIATION IN ELECTRICAL VOLTAGE, TOLERANCE IN LAMPS, AND OTHER VARIABLE FIELD CONDITIONS.

TO BE TITLE 24 COMPLIANT OR MEET OTHER ENERGY REQUIREMENTS, PLEASE CONSULT Lightspec

Calculation Summary							
Label	CalcType	Units	Avg	Max	Min	Avg/Min	Max/Min
Drive Through Canopy	Illuminance	Fc	4.67	8.3	2.1	2.22	3.95
Front Building Walkway	Illuminance	Fc	3.32	6.2	2.0	1.66	3.10
South Sign	Illuminance	Fc	2.76	3.2	1.7	1.62	1.88
West Sign _2	Illuminance	Fc	2.04	2.5	1.5	1.36	1.67

1. THIS LIGHTING DESIGN IS BASED ON INFORMATION SUPPLIED BY OTHERS TO LIGHTSPEC SITE DETAILS PROVIDED HEREON ARE REPRODUCED ONLY AS A VISUALIZATION AID. FIELD DEVIATIONS MAY SIGNIFICANTLY AFFECT PREDICTED PERFORMANCE. PRIOR TO INSTALLATION, CRITICAL SITE INFORMATION (POLE LOCATIONS, ORIENTATION, MOUNTING HEIGHT, ETC.) SHOULD BE COORDINATED WITH THE CONTRACTOR AND/OR SPECIFIER RESPONSIBLE FOR THE

2. LUMINAIRE DATA IS TESTED TO INDUSTRY STANDARDS UNDER LABORATORY CONDITIONS. OPERATING VOLTAGE AND NORMAL MANUFACTURING TOLERANCES OF LAMP, BALLAST, AND LUMINAIRE MAY AFFECT FIELD RESULTS.


3. CONFORMANCE TO FACILITY CODE AND OTHER LOCAL REQUIREMENTS IS THE RESPONSIBILITY OF THE OWNER AND/OR THE OWNER'S REPRESENTATIVE.





			A LightSpec Compa
	SE SPECIFII	ED, ALL DIMENSIONS A	ARE IN FEET
NOTES:			
SCALE	DATE	NEXT ASSEMBLY	REF: BRWGS:
DRAWN BY	1 1	/22/202	2
CDH		/22/202	3
CHECKED BY			
APPROVED BY			
APPROVED BY		FINISH	
APPROVED BY			
SHOP ORDER		MATERIAL	
PROJECT NO.		-	
TROUBET NO.			


POINT-BY-POINT FOOTCANDLE PLOT FOR Citizens Bank



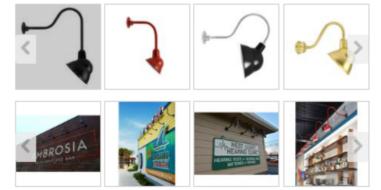

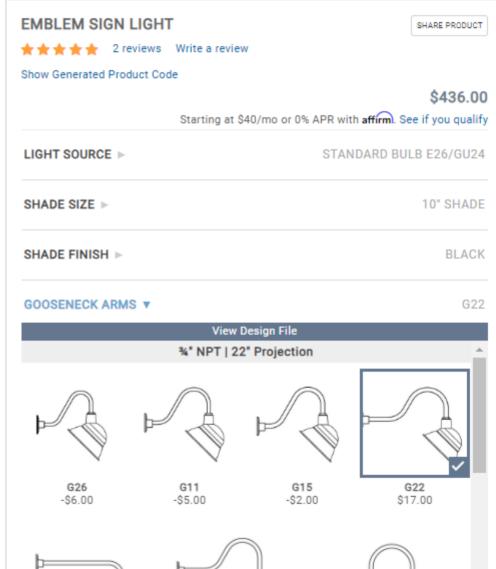

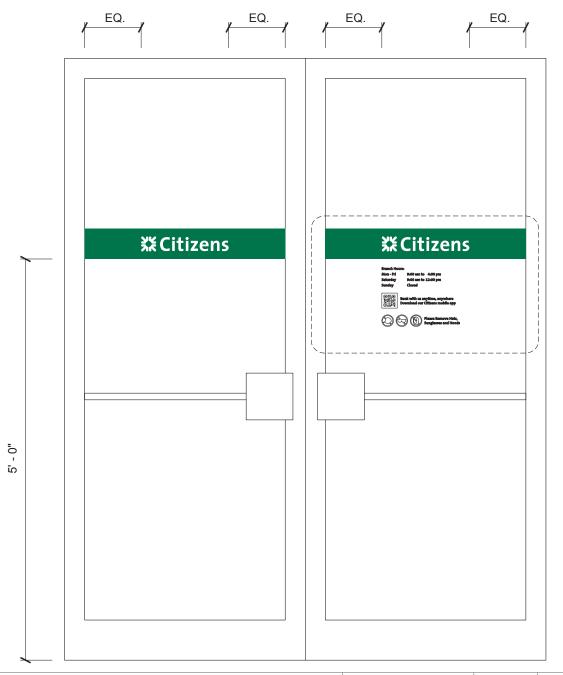

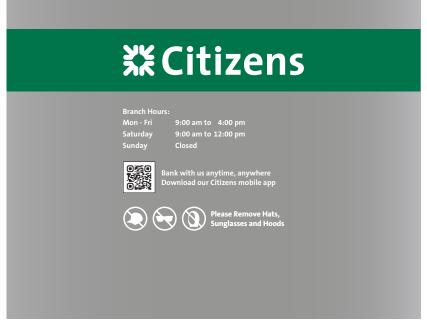

N06 DHR-2-QR

Scale: NTS



TITLE	tizens	DWG BY	02.15.23	
8006264 - Hudson 69 West Streetsboro Hudson, OH 44236			DWG NUM A38296	
			SHEET 4	

DATE	REVISION	BY
03.24.23 04.05.23	Exteriors updated, deleted E02, added awnings Paint top band and roof SW Greenbelt	RJW
05.19.23 08.07.23	Revised E01, E02, + letterset Update roof color	



Proposed




Dimensions to be Field Verified



TITLE	Citizens	DWG BY	02.15.23	DATE 03.24.23
ADDRESS	8006264 - Hudson		DWG NUM A38296	04.05.23 05.19.23 08.07.23
69 West Streetsboro Stre Hudson, OH 44236			SHEET 6	

REVISION BY	THIS IS AN ORIGINAL UNPUBLISHED
Exteriors updated, deleted E02, added awnings SR Paint top band and roof SW Greenbelt RJW Revised E01, E02, + letterset RJW Update roof color RJW	DRAWING CREATED BY P.S.C.O. IT IS SUBMITTED FOR YOUR PERSONAL USE IN CONJUNCTION WITH A PROJECT BEING PLANNED FOR YOU BY P.S.C.O. IT IS NOT TO BE SHOWN TO ANYONE OUTSIDE YOUR ORGANIZATION NOR
	IS IT TO BE USED, COPIED, REPRODUC OR EXHIBITED IN ANY FASHION.

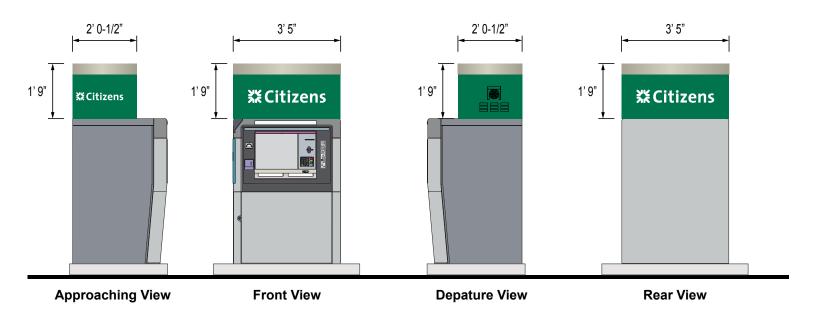



N04-ATM-EDUT-2

Scale: NTS

N04a - ATM-NGP-1

Scale: NTS

PHILADELPHIA SIGN
BRINGING THE WORLD'S BRANDS TO LIFE

TITLE		DWG BY	DATE	DATE	
	Citizens	SR	02.15.23	03.24.23	1
8006264 - Hudson 69 West Streetsboro Hudson, OH 44236			DWG NUM A38296	04.05.23 05.19.23 08.07.23	
			SHEET 7		

REVISION	BY
Exteriors updated, deleted E02, added awnings	
Paint top band and roof SW Greenbelt Revised E01, E02, + letterset	
Update roof color	
•	

Max Electrical Load With Bank Equipment (15) Amps @ 120 Volts Electrical Reg'mts


(1) 20 Amp/120 Volt Circuits

31/8"

1/8" Alum One Piece Top With Left and Right Bends Painted MP #78600 Citizens Green (Satin Finish) With a Matthews #281 228 SP Satin Clear Coat

2" Open Alum Hinge (Shown in Gray) Welded to Top Cap, Rivet to Cross Tube. Painted Citizens Green.

TOP VIEWSCALE: 1 1/2" = 1' 0"

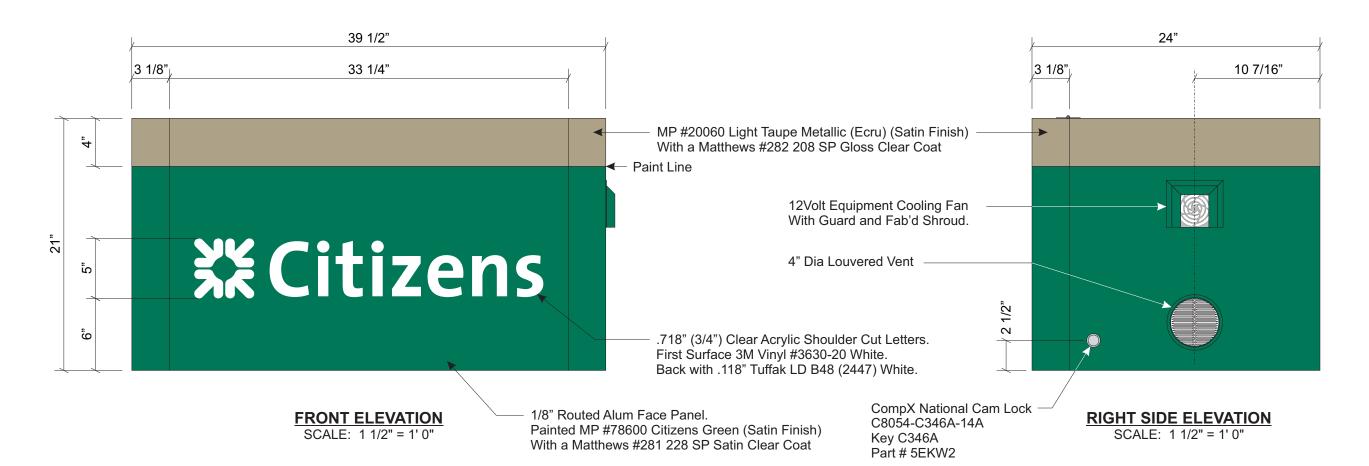

Note: This sign is intended to be installed in accordance with the requirements of Article 600 of the NFPA 2017 National Electrical Code and/or other applicable local codes. This includes proper grounding and bonding of the sign.



707 West Spring Garden Street Palmyra, New Jersey 08065

Phone: 856.829.1460 Fax: 856.829.8549 www.philadelphiasign.com

CUSTOMER:

CITIZENS

JOB NUMBER:

SIGN TYPE:

CTZ_ATM-EDUT-2

LOCATION:

VARIOUS

DATE:

7/31/2020

DRAWN BY:

FT

REVISION:

SHEET:

Number: D

ENG DEPT

By:

1 OF 4

DWG NUMBER:

B-89453


CONSTRUCTION DRAWING

DEPT DISTRIBUTION:


ENGINEERING SHOP VINYL / LAYOUT ROUTING / KNIFE

WIND SPEED DESIGN:


ULTIMATE WIND SPEED 115 MPH EXPOSURE C

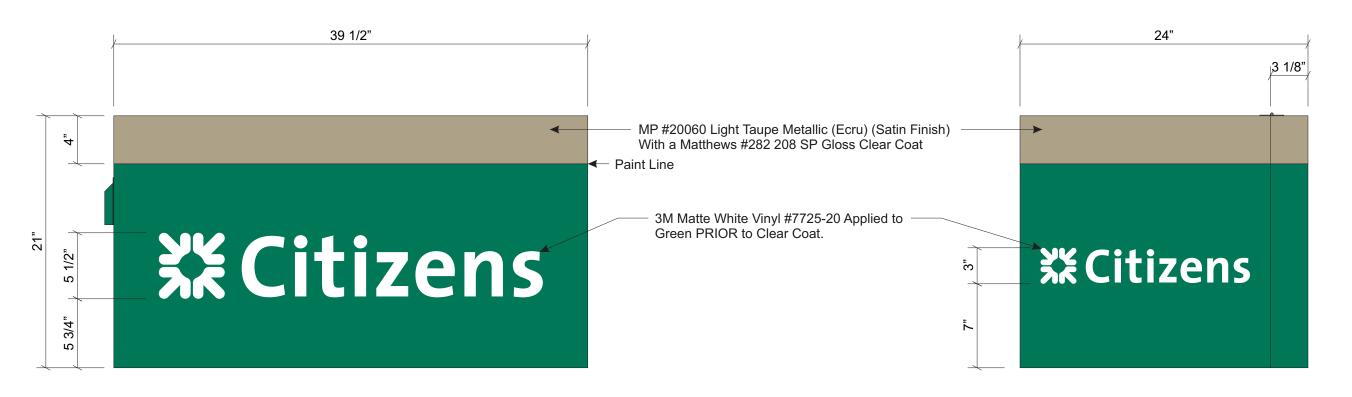

REAR ELEVATION SCALE: 1 1/2" = 1' 0" LEFT SIDE ELEVATION
SCALE: 1 1/2" = 1' 0"

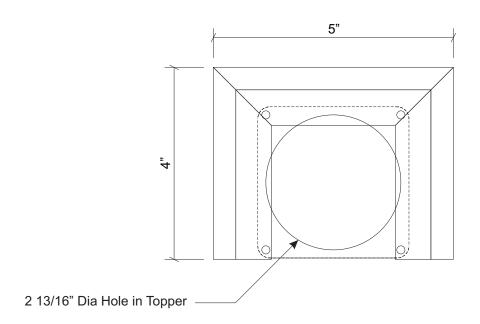

FAN DETAIL ELEVATION
SCALE: Half

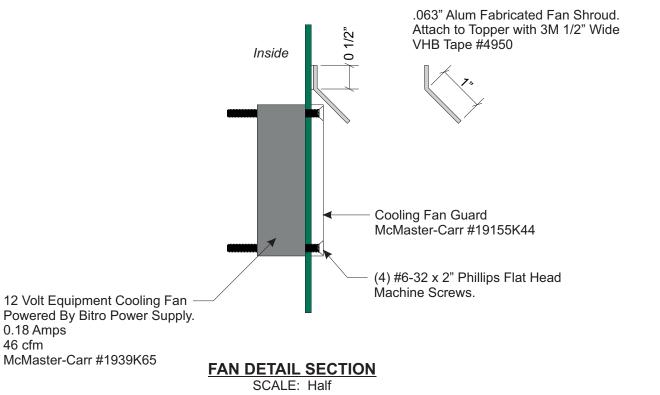

Note: This sign is intended to be installed in accordance with the requirements of Article 600 of the NFPA 2017 National Electrical Code and/or other applicable local codes. This includes proper grounding and bonding of the sign.



707 West Spring Garden Street Palmyra, New Jersey 08065

Phone: 856.829.1460 Fax: 856.829.8549 www.philadelphiasign.com

CUSTOMER:

CITIZENS

JOB NUMBER:

SIGN TYPE:

CTZ ATM-EDUT-2

LOCATION:

VARIOUS

DATE:

7/31/2020

DRAWN BY:

FT

REVISION:

Number: I

SHEET:

2 OF 4

DWG NUMBER:

B-89453

CONSTRUCTION DRAWING

By:

ENG DEPT

DEPT DISTRIBUTION:

ENGINEERING SHOP VINYL / LAYOUT ROUTING / KNIFE

WIND SPEED DESIGN:


ULTIMATE WIND SPEED 115 MPH EXPOSURE C



.718" (3/4") Clear Acrylic Shoulder Cut Letters. First Surface 3M Vinyl #3630-20 White. Back with .118" Tuffak LD B48 (2447) White.

ACRYLIC VINYL LAYOUT

SCALE: 1" = 1' 0"

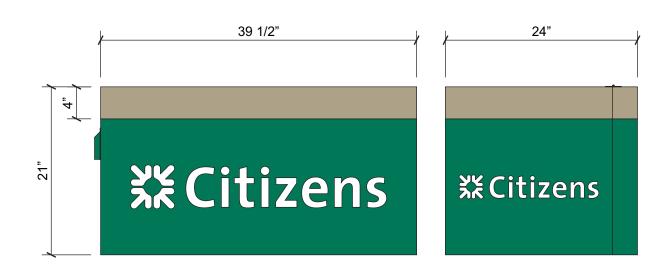

REARSCALE: 1" = 1' 0"


LEFT SIDE SCALE: 1" = 1' 0"


3M Matte White Vinyl #7725-20 Applied to Green PRIOR to Clear Coat.

VINYL/LAYOUT FILE

FILE:CITIZENS SNOWFLAKE\
2020 REFRESH\ATMS\
CTZ_ATM-EDUT-2

48" X 96" 48" X 96"

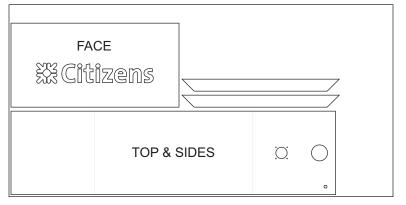

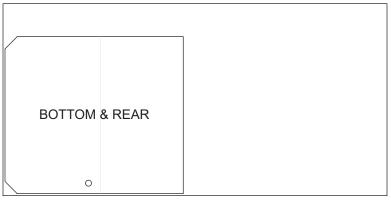

ROUT

FILE: EDUT2A
BIT SIZE: 1/8"
MATERIAL: 1/8" ALUM
X=82.052 Y=42.875
CUT(1)X

FOLDER: CITIZENS BANK\2020 REFRESH

ROUT


FILE: EDUT2B
BIT SIZE: 1/8"

MATERIAL: 1/8" ALUM

X=44.563 Y=39.25

CUT(1)X

FOLDER: CITIZENS BANK\2020 REFRESH

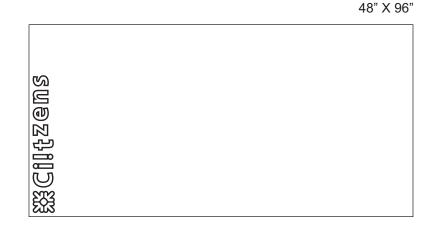

ZÜN> PI	USH THRU SET	'UP	
FILE: EDUT2C	HOG OUT	CLEAN CUT	CUT OUT
MATERIAL= 3/4" CLEAR ACRYLIC	BIT=R206 .236"	BIT= R170 .157"	BIT= R170
LIP= 3/16" X=5.375 Y=34.278	MACH. DEPTH= .625"	MACH. DEPTH= .625"	1
CUT(1)X		BASE DEPTH SET TO: NEGATIVE1171	
FOLDER: ZUND\CITIZENS BANK\ATI	MS\		

PHILADELPHIASIGN
BRINGING THE WORLD'S BRANDS TO LIFE

707 West Spring Garden Street Palmyra, New Jersey 08065

Phone: 856.829.1460 Fax: 856.829.8549 www.philadelphiasign.com

CUSTOMER:

CITIZENS

JOB NUMBER:

SIGN TYPE:

CTZ_ATM-EDUT-2

LOCATION: VARIOUS

VAINIO

DATE: 8/5/20

DRAWN BY:

AA

REVISION:

SHEET: CNC DEPT

By:

1 OF 1

DWG NUMBER:

B-89453

CNC DEPARTMENT ROUT / CUT FILES

DEPT DISTRIBUTION:

ENGINEERING SHOP VINYL / LAYOUT ROUTING / KNIFE




N01

RD-2-2 8"h Canopy "Drive-Up ATM" Regulatory Sign - 8"h x 4' 6"w Note: Installed on left side of fascia board on bottom of canopy. Tech Survey Required.


N02

RD-2-3 8"h Canopy "Clearance 9'-0" Regulatory Sign - 8"h x 4'6"w Note: Installed on right side of fascia board on bottom of canopy. Tech Survey Required.

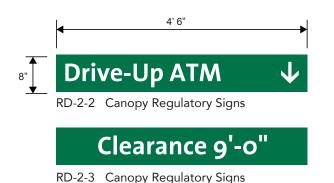




N03 RD-1-36 Non-Illuminated Single Faced Directional Sign

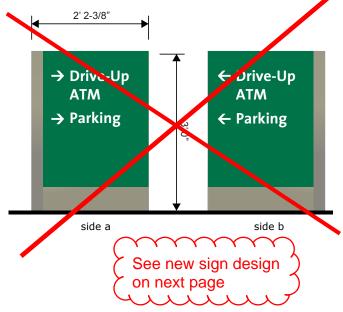



E04 NO ACTION E05 NO ACTION

NO5 RD-3-8 Wall Mounted "Do Not Enter" Sign 20"h x 18"w

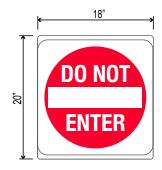


N05 - RPS-3-8 Scale: NTS

PHILADELPHIA SIGN
BRINGING THE WORLD'S BRANDS TO LIFE

	TITLE		DWG BY	DATE	DATE
		Citizens	SR	02.15.23	03.24.23
	8006264 - Hudson 69 West Streetsboro Stree Hudson, OH 44236			DWG NUM A38296	04.05.23 05.19.23 08.07.23
				SHEET 9	

	REVISION	BY
3	Exteriors updated, deleted E02, added awnings	SR
3	Paint top band and roof SW Greenbelt	. RJW
3	Revised E01, E02, + letterset	. RJW
3	Update roof color	. RJW
	'	

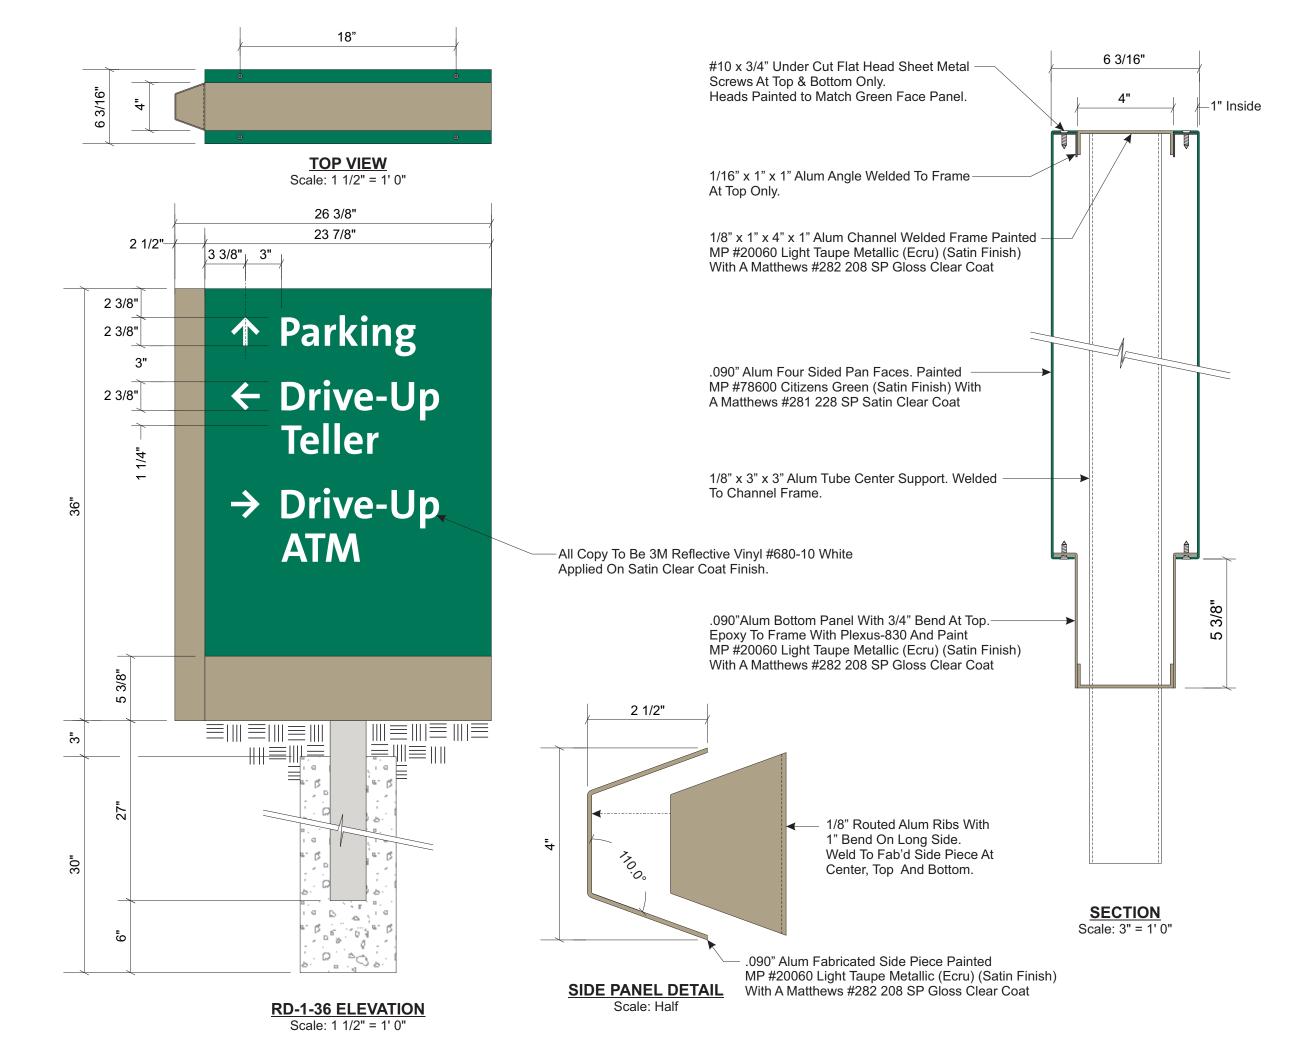

PHILADELPHIASIGN
BRINGING THE WORLD'S BRANDS TO LIFE

707 West Spring Garden Street Palmyra, New Jersey 08065

Phone: 856.829.1460 Fax: 856.829.8549 www.philadelphiasign.com

CUSTOMER:

CITIZENS

JOB NUMBER:

F100054

SIGN TYPE:

CTZ_RD-1-36

LOCATION:

VARIOUS

DATE:

5/19/20

DRAWN BY:

DET

REVISION:

Number: Dat

By:

ENG DEPT

SHEET:

1 OF 1

DWG NUMBER:

B88316

CONSTRUCTION DRAWING

DEPT DISTRIBUTION:

ENGINEERING SHOP VINYL / LAYOUT ROUTING / KNIFE

WIND SPEED DESIGN:

ULTIMATE WIND SPEED 115 MPH EXPOSURE C



ascfabricators.com

SIGNED BY:	J. BLEVINS	D ESIGN DATE:	0 2-1 6- 2 0 2 4
VISED BY:	-	REVISION DATE:	
O JECT MG R:	D. MEYERS		

REVISION DESCRIPTION: REVISION# 0 PA**GE 1** OF 4

JOB: 112558

JOB NAME / ADDRESS:

CITIZEN'S BANK 69 W. STREETSBORO ST. **HUDSON**, OH 44236

CUSTOMER:

PHILADELPHIA SIGNS 707 W. SPRING GARDEN ST. PALMYRA, NJ 08065 Karen Whitmore

856-829-1460

kwhitmore@philadelphiasign.com

ENGINEERING REQUIRED: -

SCOPE OF WORK:

(4) NEW SLANT STYLE AWNINGS W/OPEN ENDS

ALL ALUMINUM COMPONENTS - UNLESS NOTED OTHERWISE

POWDERCOATED - RAL #9007

[WTY4130] WEATHERTYTE FABRIC - DS GREEN - 74"

[CP-12] CLEAR TRIM INSERT

CUSTOM LIGHT BARS

ARCYLIC LIGHT COVERS

SHIP TO ADDRESS:

AGILE SIGN & LIGHTING MAINTENANCE INC.

ATTN: Iliana Kazandjieff

35280 LAKELAND BLVD.

EASTLAKE, OH 44905

ilianak@agilesign.com

FABRIC / TRIM:

(9 YRDS) [WTY4130] WEATHERTYTE FABRIC - DS GREEN - 74"

(87' FT) [CP-12] CLEAR PVC TRIM INSERT

ADDITIONAL REQUIREMENTS:

- -CUSTOM LIGHT BARS BY ASC
- -INSTALL TO BE DONE BY OTHERS
- -ELECTRICAL HOOKUP TO BE DONE BY OTHERS



260-665-1521 ascfabricators.com


DESIGNED BY: REVISED BY: PROJECT MGR:

J. BLEVINS DESIGN DATE: 0**2-1**6**-2**0**2**4 REVISION DATE D. MEYERS

REVISION DESCRIPTION: REVISION#

PA**GE 2** OF 4

CUSTOMER APPROVAL 112558

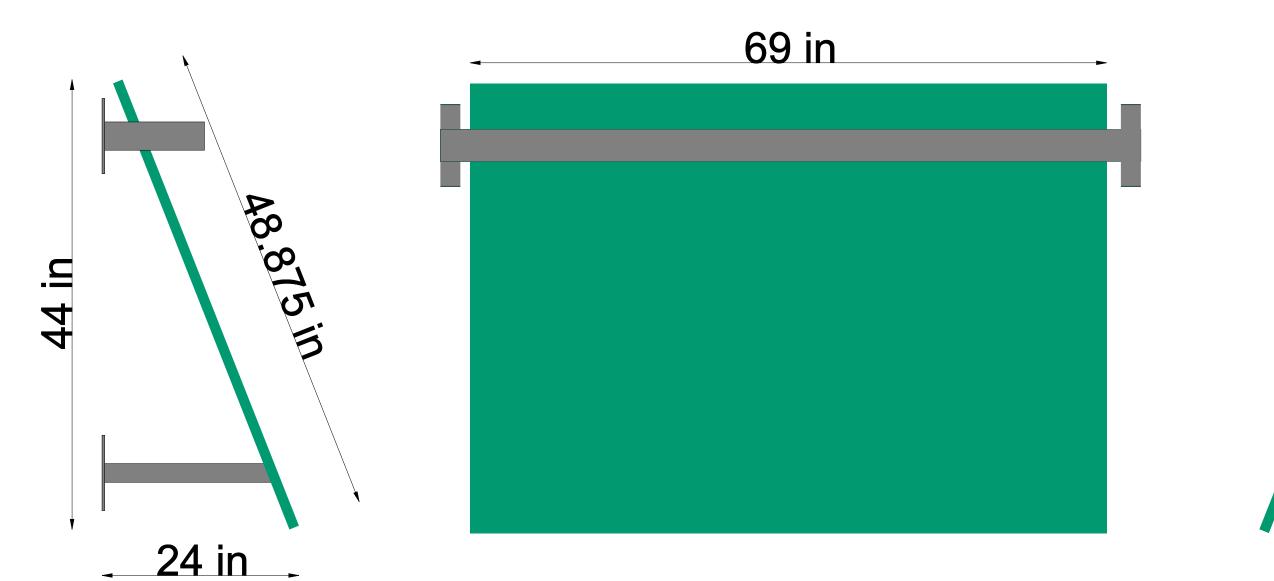

AWNINGS 'A1-A4' FRONT VIEW QTY: 4

App**roval** B**y**: Approval Date:



260-665-1521 ascfabricators.com

DESIGNED BY: J. BLEVINS PROJECT MGR: D. MEYERS

DESIGN DATE:	0 2-1 6 -2 0 2 4	REVISION DESCRIPTION:	R EVISI ON
REVISION DATE:	-		0

Contractors	000 005 4504				O	
	A BEAGLE ONE, INC. COMPANY	260-665-1521 ascfabricators.com	PRO JECT MG R:	D. MEYERS		PA GE 3 O F 4
FABR	RIC CUT					11255 8

	. // In
74 in	

AWNINGS 'A1-A4' DECKS CUT x 4

App r oval B y :	
App r oval Date:	



260-665-1521 ascfabricators.com


DESIGNED BY: J. BLEVINS DESIGN DATE: 0**2-1**6**-2**0**2**4 REVISION DATE: D. MEYERS PROJECT MGR:

REVISION DESCRIPTION: REVISION#

112558

PAGE 4 OF 4

FABRIC LAYOUT

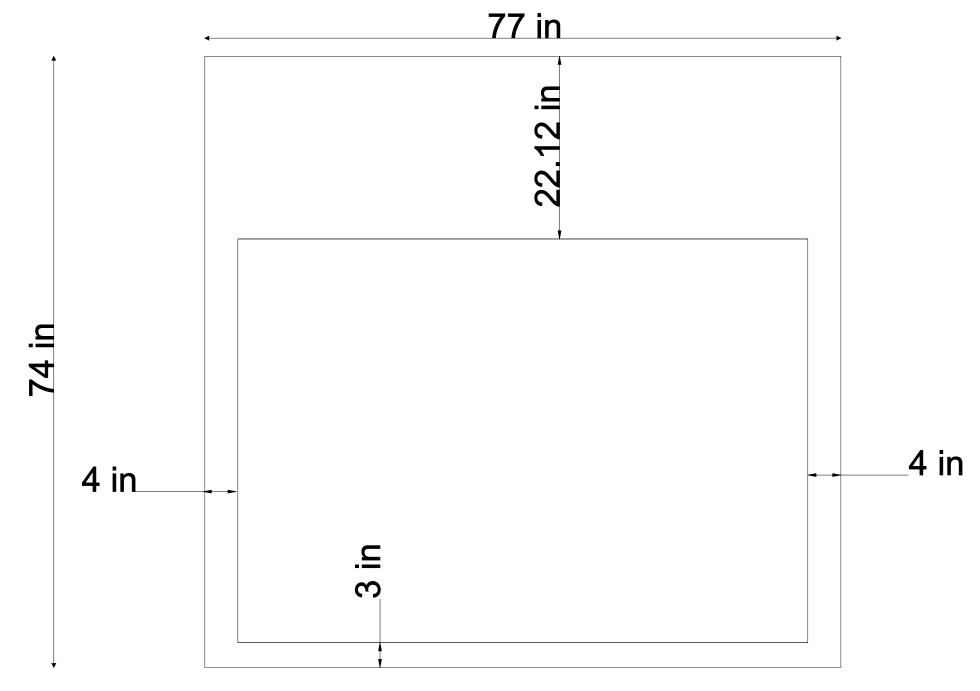

AWNINGS 'A1-A4' LAYOUT

App roval B y :	
App rov al Da t e:	



260-665-1521ASCFABRICATORS.COM

ESIGNED BY:	J. BLEVINS	DESIGNED DATE:	02-16-2024	REVISION DESCRIPTION	REVISION #
EVISED BY:	-	REVISED DATE:	-	-	0
ROJECT MGR:	D. MEYERS			-	PAGE 01 OF 0

JOB: 112558

	JOB: 112558
JOB NUMBER: 112558	ENGINEERING REQUIRED: -
JOB NAME / ADDRESS	SCOPE OF WORK
CITIZEN'S BANK 69 W. STREETSBORO ST. HUDSON, OH 44236 CUSTOMER PHILADELPHIA SIGNS 707 W. SPRING GARDEN ST. PALMYRA, NJ 08065 Karen Whitmore 856-829-1460 kwhitmore@philadelphiasign.com SHIP TO ADDRESS -AGILE SIGN & LIGHTING MAINTENANCE INC. ATTN: Iliana Kazandjieff 35280 LAKELAND BLVD. EASTLAKE, OH 44905 ilianak@agilesign.com	(4) NEW SLANT STYLE AWNINGS W/OPEN ENDS ALL ALUMINUM COMPONENTS - UNLESS NOTED OTHERWISE POWDERCOATED - RAL #9007 [WTY4130] WEATHERTYTE FABRIC - GREEN COOLEY - 74" [CP-12] CLEAR TRIM INSERT
-CUSTOM LIGHT BARS BY ASC-IN -INSTALL TO BE DONE BY OTHERS -ELECTRICAL HOOKUP TO BE DONE BY OTHERS	APPROVAL BY:



260-665-1521
ASCFABRICATORS.COM


DESIGNED BY:	J. BLEVINS	DESIGNED DATE:	02-16-2024	
REVISED BY:	-	REVISED DATE:	-	-
PROJECT MGR:	D MEYERS			-

PAGE 02 OF 08 JOB: 112558

REVISION #

0

REVISION DESCRIPTION

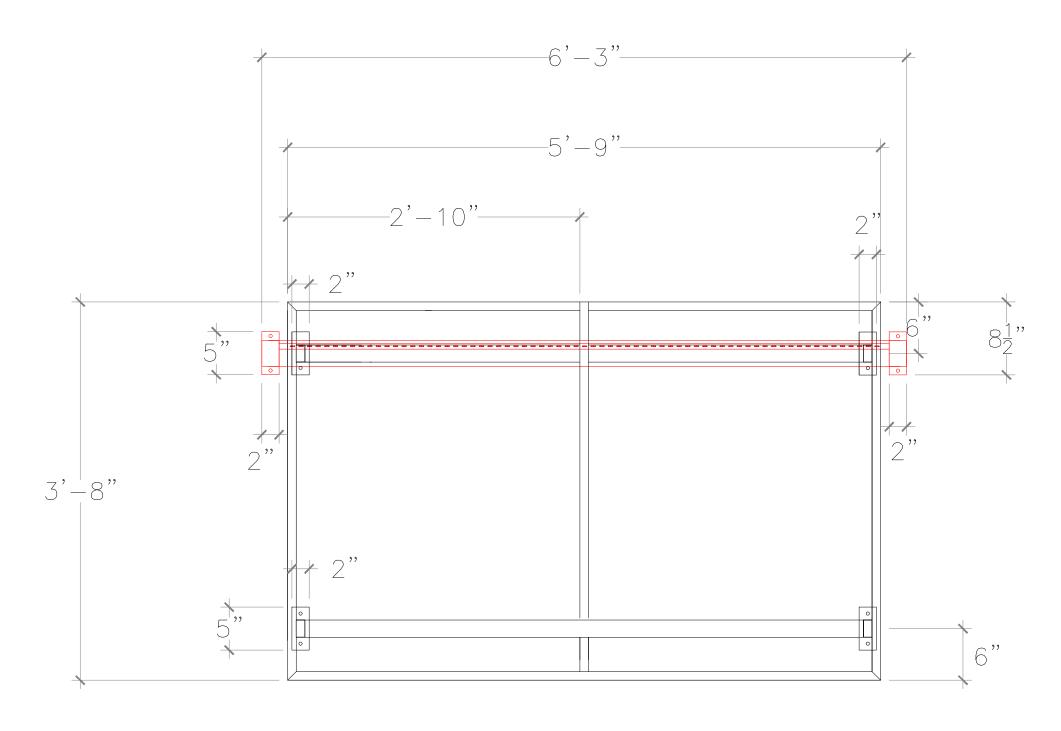

AWNINGS 'A1-A4' QTY- 4 FRONT VIEW



DESIGNED DATE: 02-16-2024 **DESIGNED BY:** J. BLEVINS REVISED DATE: **REVISED BY:**


260-665-1521 ASCFABRICATORS.COM

D. MEYERS PROJECT MGR:


0 **PAGE 03 OF 08**

REVISION#

JOB: 112558

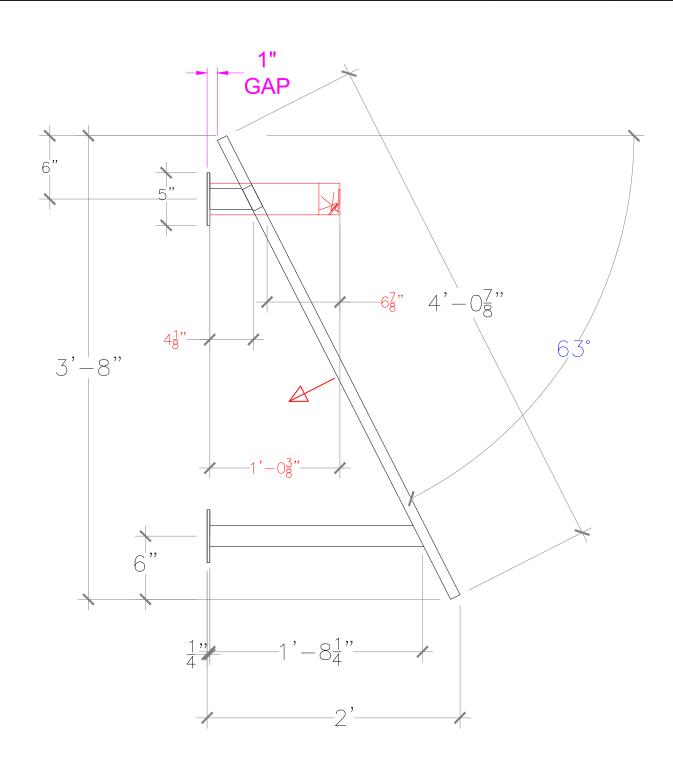

END TRUSS

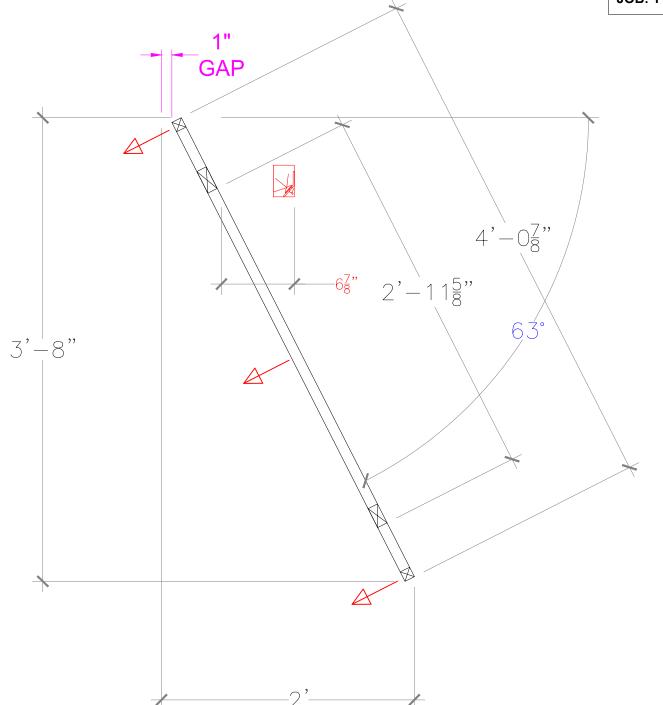

REVISION DESCRIPTION

INTERIOR TRUSS VIEW




260-665-1521ASCFABRICATORS.COM

1	DESIGNED BY:	J. BLEVINS	DESIGNED DATE:	02-16-2024	REVISION DESCRIPTION	REVISION #
2	REVISED BY:	-	REVISED DATE:	-	-	0
	PROJECT MGR:	D. MEYERS			- -	PAGE 04 OF 08

JOB: 112558

LIGHT BARS by: ASC-IN

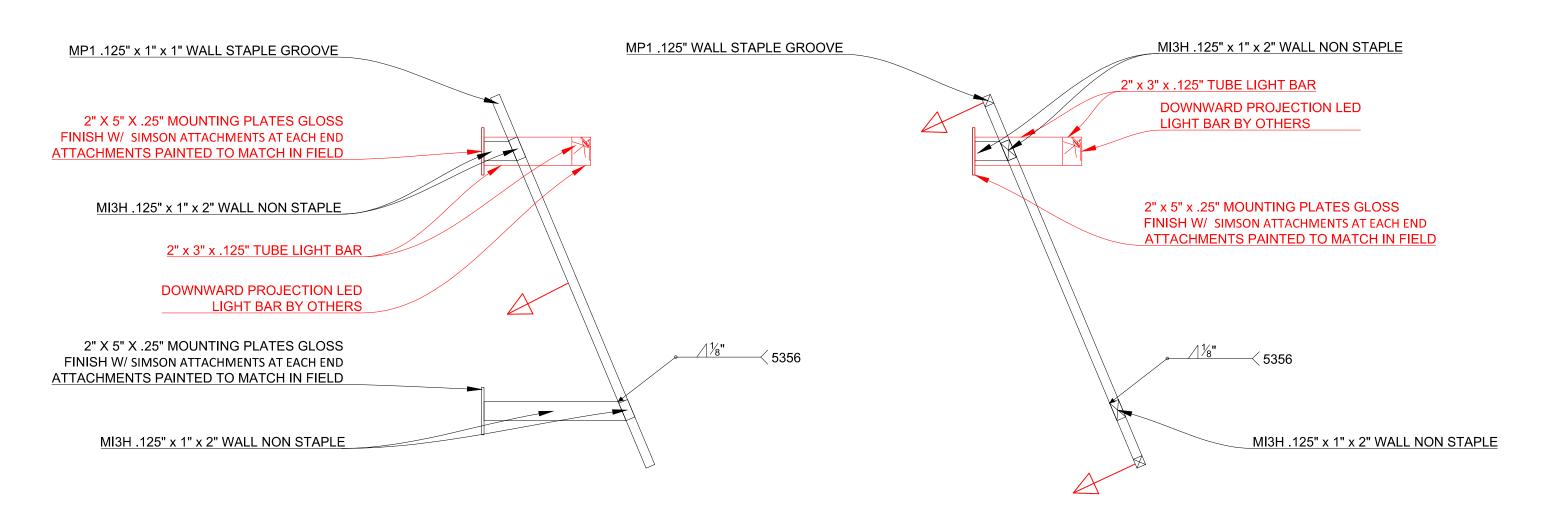

END TRUSS

INTERIOR TRUSS VIEW



260-665-1521ASCFABRICATORS.COM


DESIGNED BY:	J. BLEVINS	DESIGNED DATE:	02-16-2024	
REVISED BY:	-	REVISED DATE:	-	-
PROJECT MGR:	D. MEYERS			- -

PAGE 05 OF 08


REVISION#

0

JOB: 112558

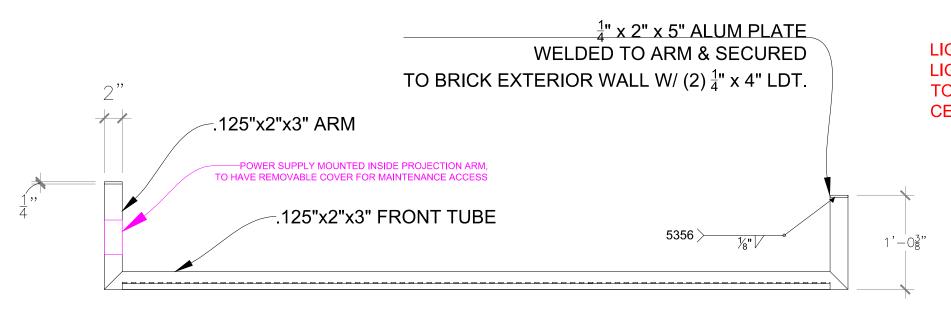




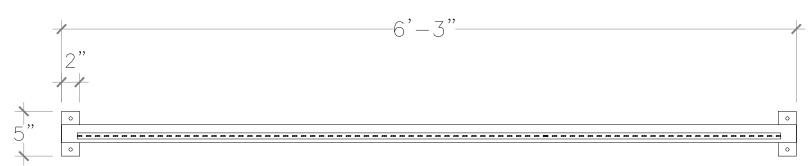


FRONT VIEW


AWNINGS 'A1-A4' NTS - (TYP. OF 4)

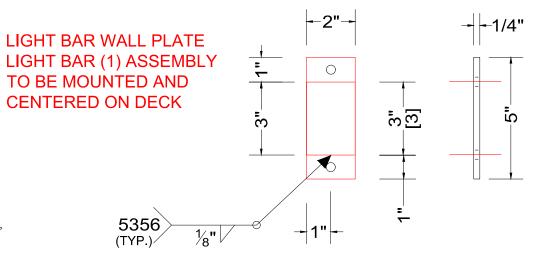

REVISION DESCRIPTION

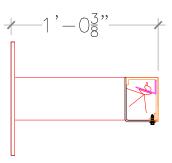

RIGHT SIDE VIEW

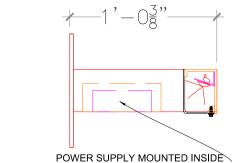

THE 2" x 3" LIGHT BAR PROJECTION ARM.
THERE WILL BE A REMOVABLE COVER ON
INSIDE EDGE OF BAR FOR MAINTENANCE ACCESS


LEFT SIDE VIEW



260-665-1521ASCFABRICATORS.COM

DESIGNED BY:	J. BLEVINS	DESIGNED DATE:	02-16-2024	REVISION DESCRIPTION	REVISION#
REVISED BY:	-	REVISED DATE:	-	-	0
PROJECT MGR:	D. MEYERS			-	PAGE 06 OF 08

JOB: 112558

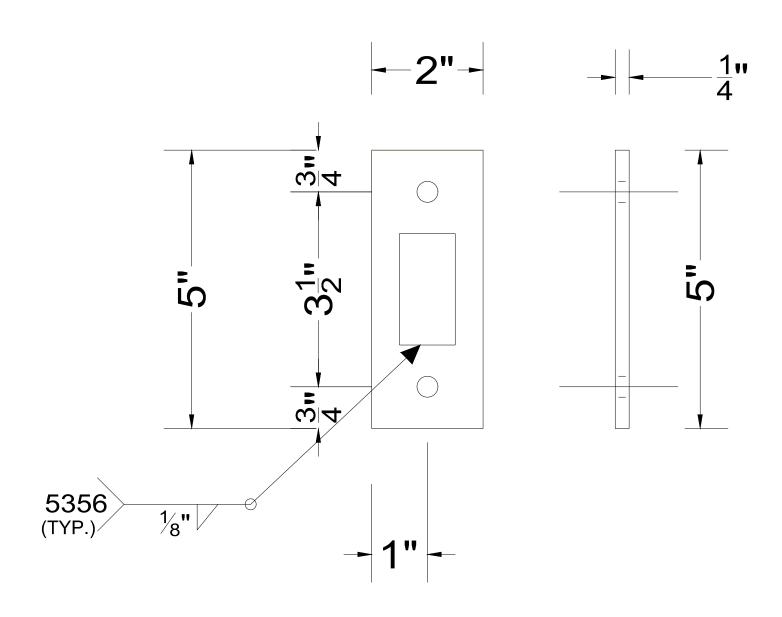

EXTERIOR PROJECTION ARM PLATE DETAIL (BOTTOM)



260-665-1521 ASCFABRICATORS.COM

_	DESIGNED BY:	EVINS DESIGNED DATI	SIGNED BY:	02-16-2024	REVISION DESCRIPTION	REVISION #
REVISED BY: - REVISED DATE:	REVISED BY:	REVISED DATE:	/ISED BY:	-	-	0
PROJECT MGR: D. MEYERS - PAGE	PROJECT MGR:	EYERS	OJECT MGR:] - -	PAGE 07 OF 08

JOB: 112558

POWER SUPPLY MOUNTED INSIDE
THE 2" x 3" LIGHT BAR PROJECTION ARM.
THERE WILL BE A REMOVABLE COVER ON
INSIDE EDGE OF BAR FOR MAINTENANCE ACCESS

NOTE: WIRES FROM POWERSUPPLY TO JUNCTION BOX OUT TO CONDUIT @ WALL

JUNCTION BOX DETAIL



260-665-1521ASCFABRICATORS.COM

DESIGNED BY:	J. BLEVINS	DESIGNED DATE:	02-16-2024	REVISION DESCRIPTION
REVISED BY:	-	REVISED DATE:	-	-
PROJECT MGR:	D. MEYERS			- -

JOB: 112558


PAGE 08 OF 08

REVISION #

0

BILL OF MATERIAL

MATERIAL TYPE:	EMS#	QTY:	U.O.M
1" x 1" x .125" ALUM. STAPLE GROOVE MP-1A	53-63-039	944"	INCH
1" x 1" x .125" ALUM. SQ. TUBE	53-63-015	196"	INCH
2" x .25" ALUM. PLATE	13-16-215	48"	INCH
1" x 2" x .125" ALUM. RECT. TUBE MI3H	20-63-225	552"	INCH
2" x 3" x .125" ALUM. TUBE LIGHT BAR		404"	INCH
POWER SUPPLY		4	UNIT
LIGHT COVER		4	UNIT
HARDWARE		48	UNIT
TOUCH UP PAINT - RAL #9007			

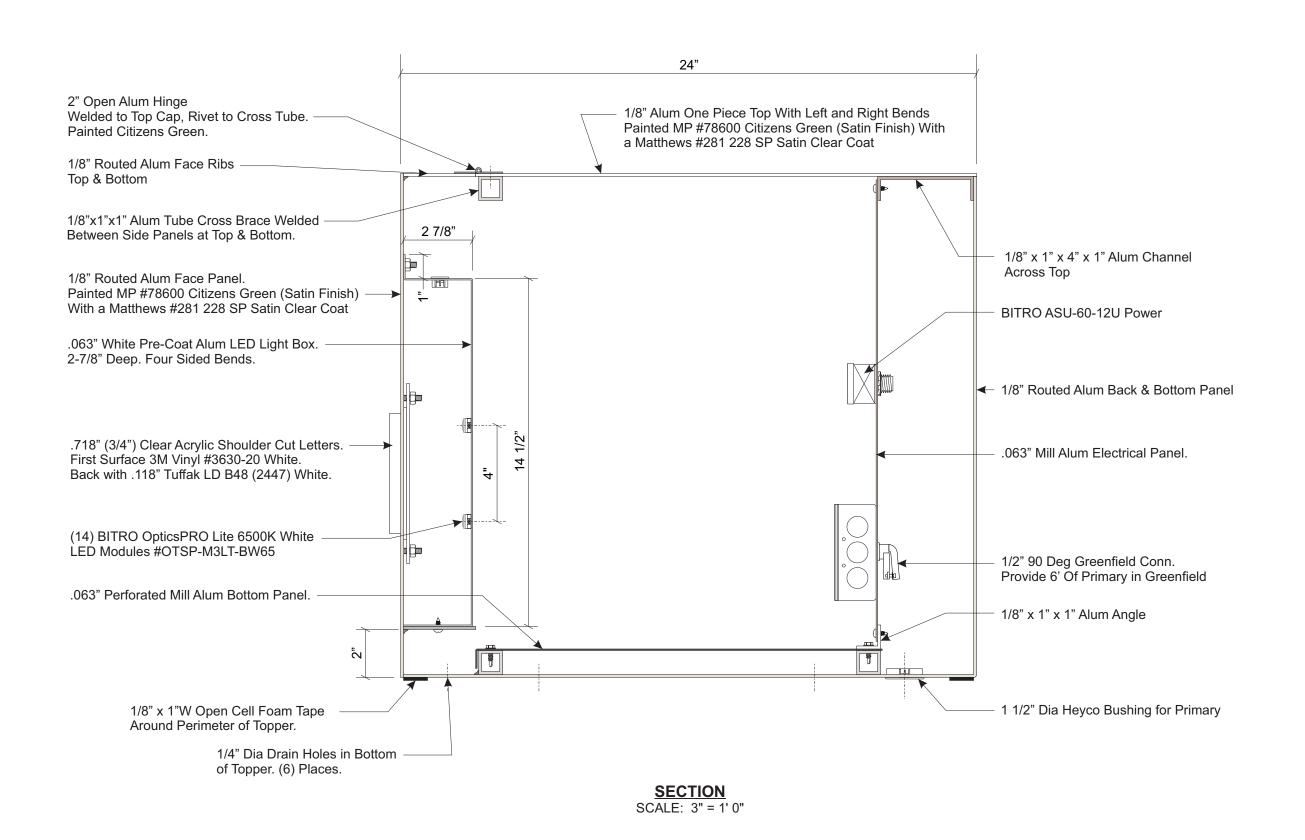

Note: This sign is intended to be installed in accordance with the requirements of Article 600 of the NFPA 2017 National Electrical Code and/or other applicable local codes. This includes proper grounding and bonding of the sign.

Max Electrical Load With Bank Equipment
(15) Amps @ 120 Volts

Electrical Req'mts
(1) 20 Amp/120 Volt Circuits



707 West Spring Garden Street Palmyra, New Jersey 08065

Phone: 856.829.1460 Fax: 856.829.8549 www.philadelphiasign.com

CUSTOMER:

CITIZENS

JOB NUMBER:

SIGN TYPE:

CTZ ATM-EDUT-2

LOCATION:

VARIOUS

DATE:

7/31/2020

DRAWN BY:

FT

REVISION:

Number: D

ENG DEPT

3 OF 4

SHEET:

DWG NUMBER:

B-89453


CONSTRUCTION DRAWING

DEPT DISTRIBUTION:

ENGINEERING SHOP VINYL / LAYOUT ROUTING / KNIFE

WIND SPEED DESIGN:

ULTIMATE WIND SPEED 115 MPH EXPOSURE C

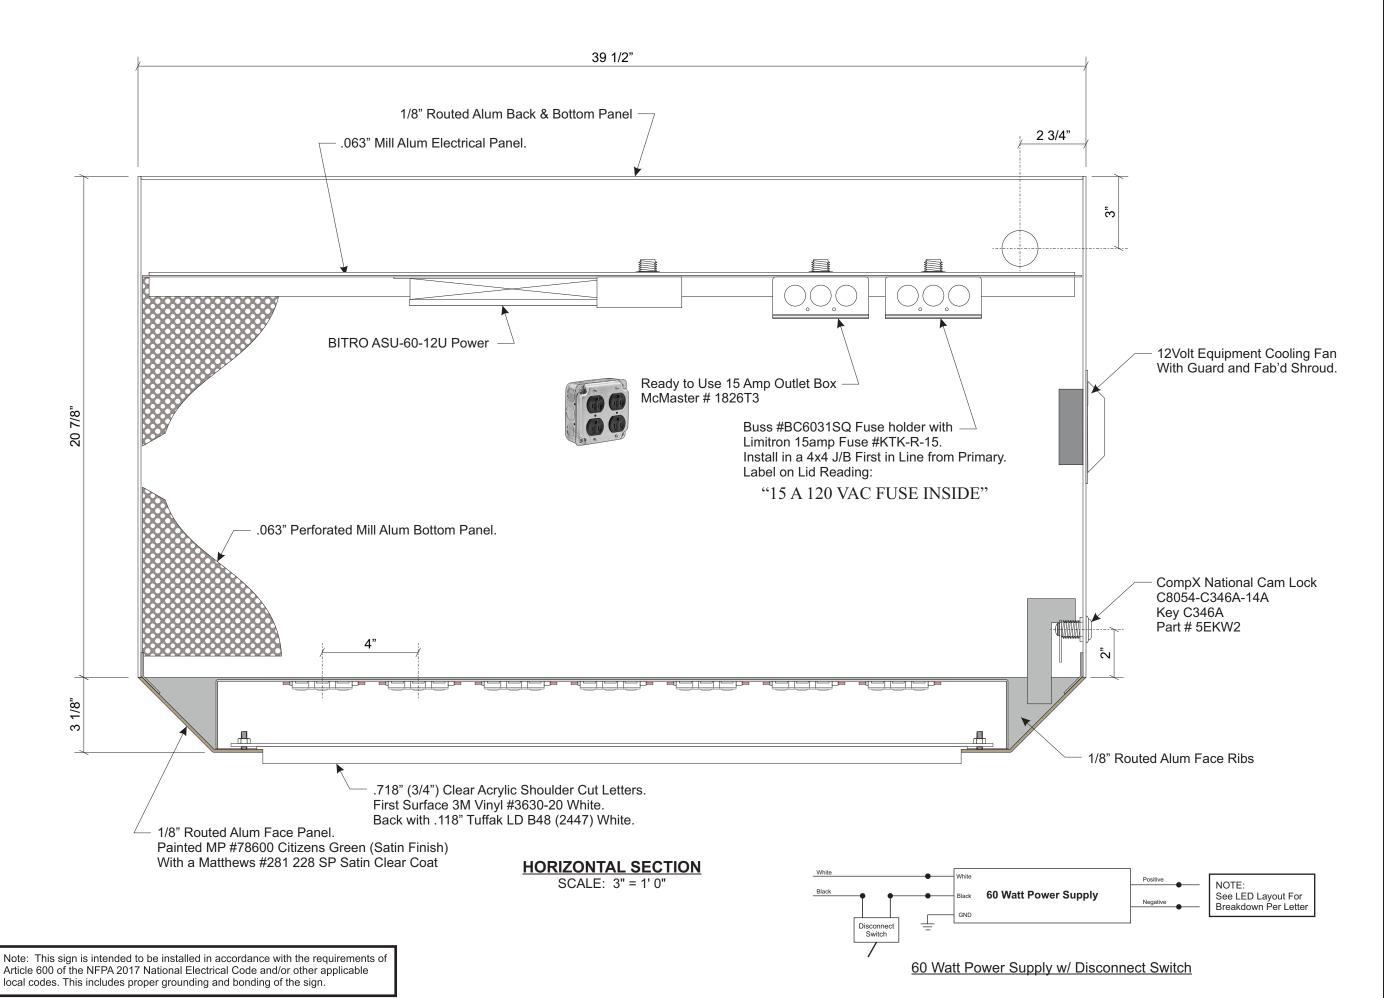



707 West Spring Garden Street Palmyra, New Jersey 08065

Phone: 856.829.1460 Fax: 856.829.8549 www.philadelphiasign.com

CUSTOMER:

CITIZENS

JOB NUMBER:

SIGN TYPE:

CTZ ATM-EDUT-2

LOCATION:

VARIOUS

DATE:

7/31/2020

DRAWN BY:

FT

REVISION:

Number: Dat

-,-

ENG DEPT

SHEET:

4 OF 4

DWG NUMBER:

B-89453

CONSTRUCTION DRAWING

DEPT DISTRIBUTION:

ENGINEERING SHOP VINYL / LAYOUT ROUTING / KNIFE

WIND SPEED DESIGN:

ULTIMATE WIND SPEED 115 MPH EXPOSURE C



Color Specs

MP #78600 Citizens Green



PAINT

Used on letters, ATM, directionals

3M Reflective Vinyl #680-10 White



VINYL

Lettering used on ATM, directionals

MP #20060 Light Taupe Metallic (Ecru) (Satin Finish)




PAINT

Used on ATM, directionals

E03 NO ACTION

Note: City owned sign and city official has stated property cannot support a freestanding sign.

Proposed

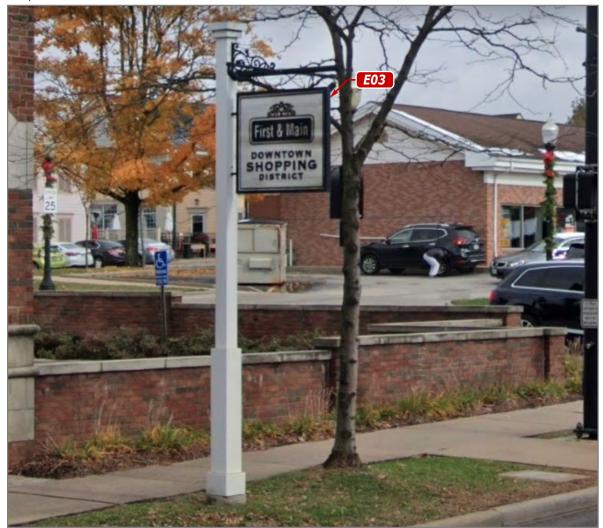



TITLE	Citizens	DWG BY	02.15.23	DATE 03.24.23	
ADDRESS	8006264 - Hudson	DWG NUM A38296	04.05.23 05.19.23 08.07.23		
	69 West Streetsbo Hudson, OH 4423	SHEET 8			

	REVISION	BY
3	Exteriors updated, deleted E02, added awnings	SR
3	Paint top band and roof SW Greenbelt	RJW
3	Revised E01, E02, + letterset	
3	Update roof color	RJW
	•	