




ALTERNATE FRONT VIEW




ALTERNATE FRONT VIEW

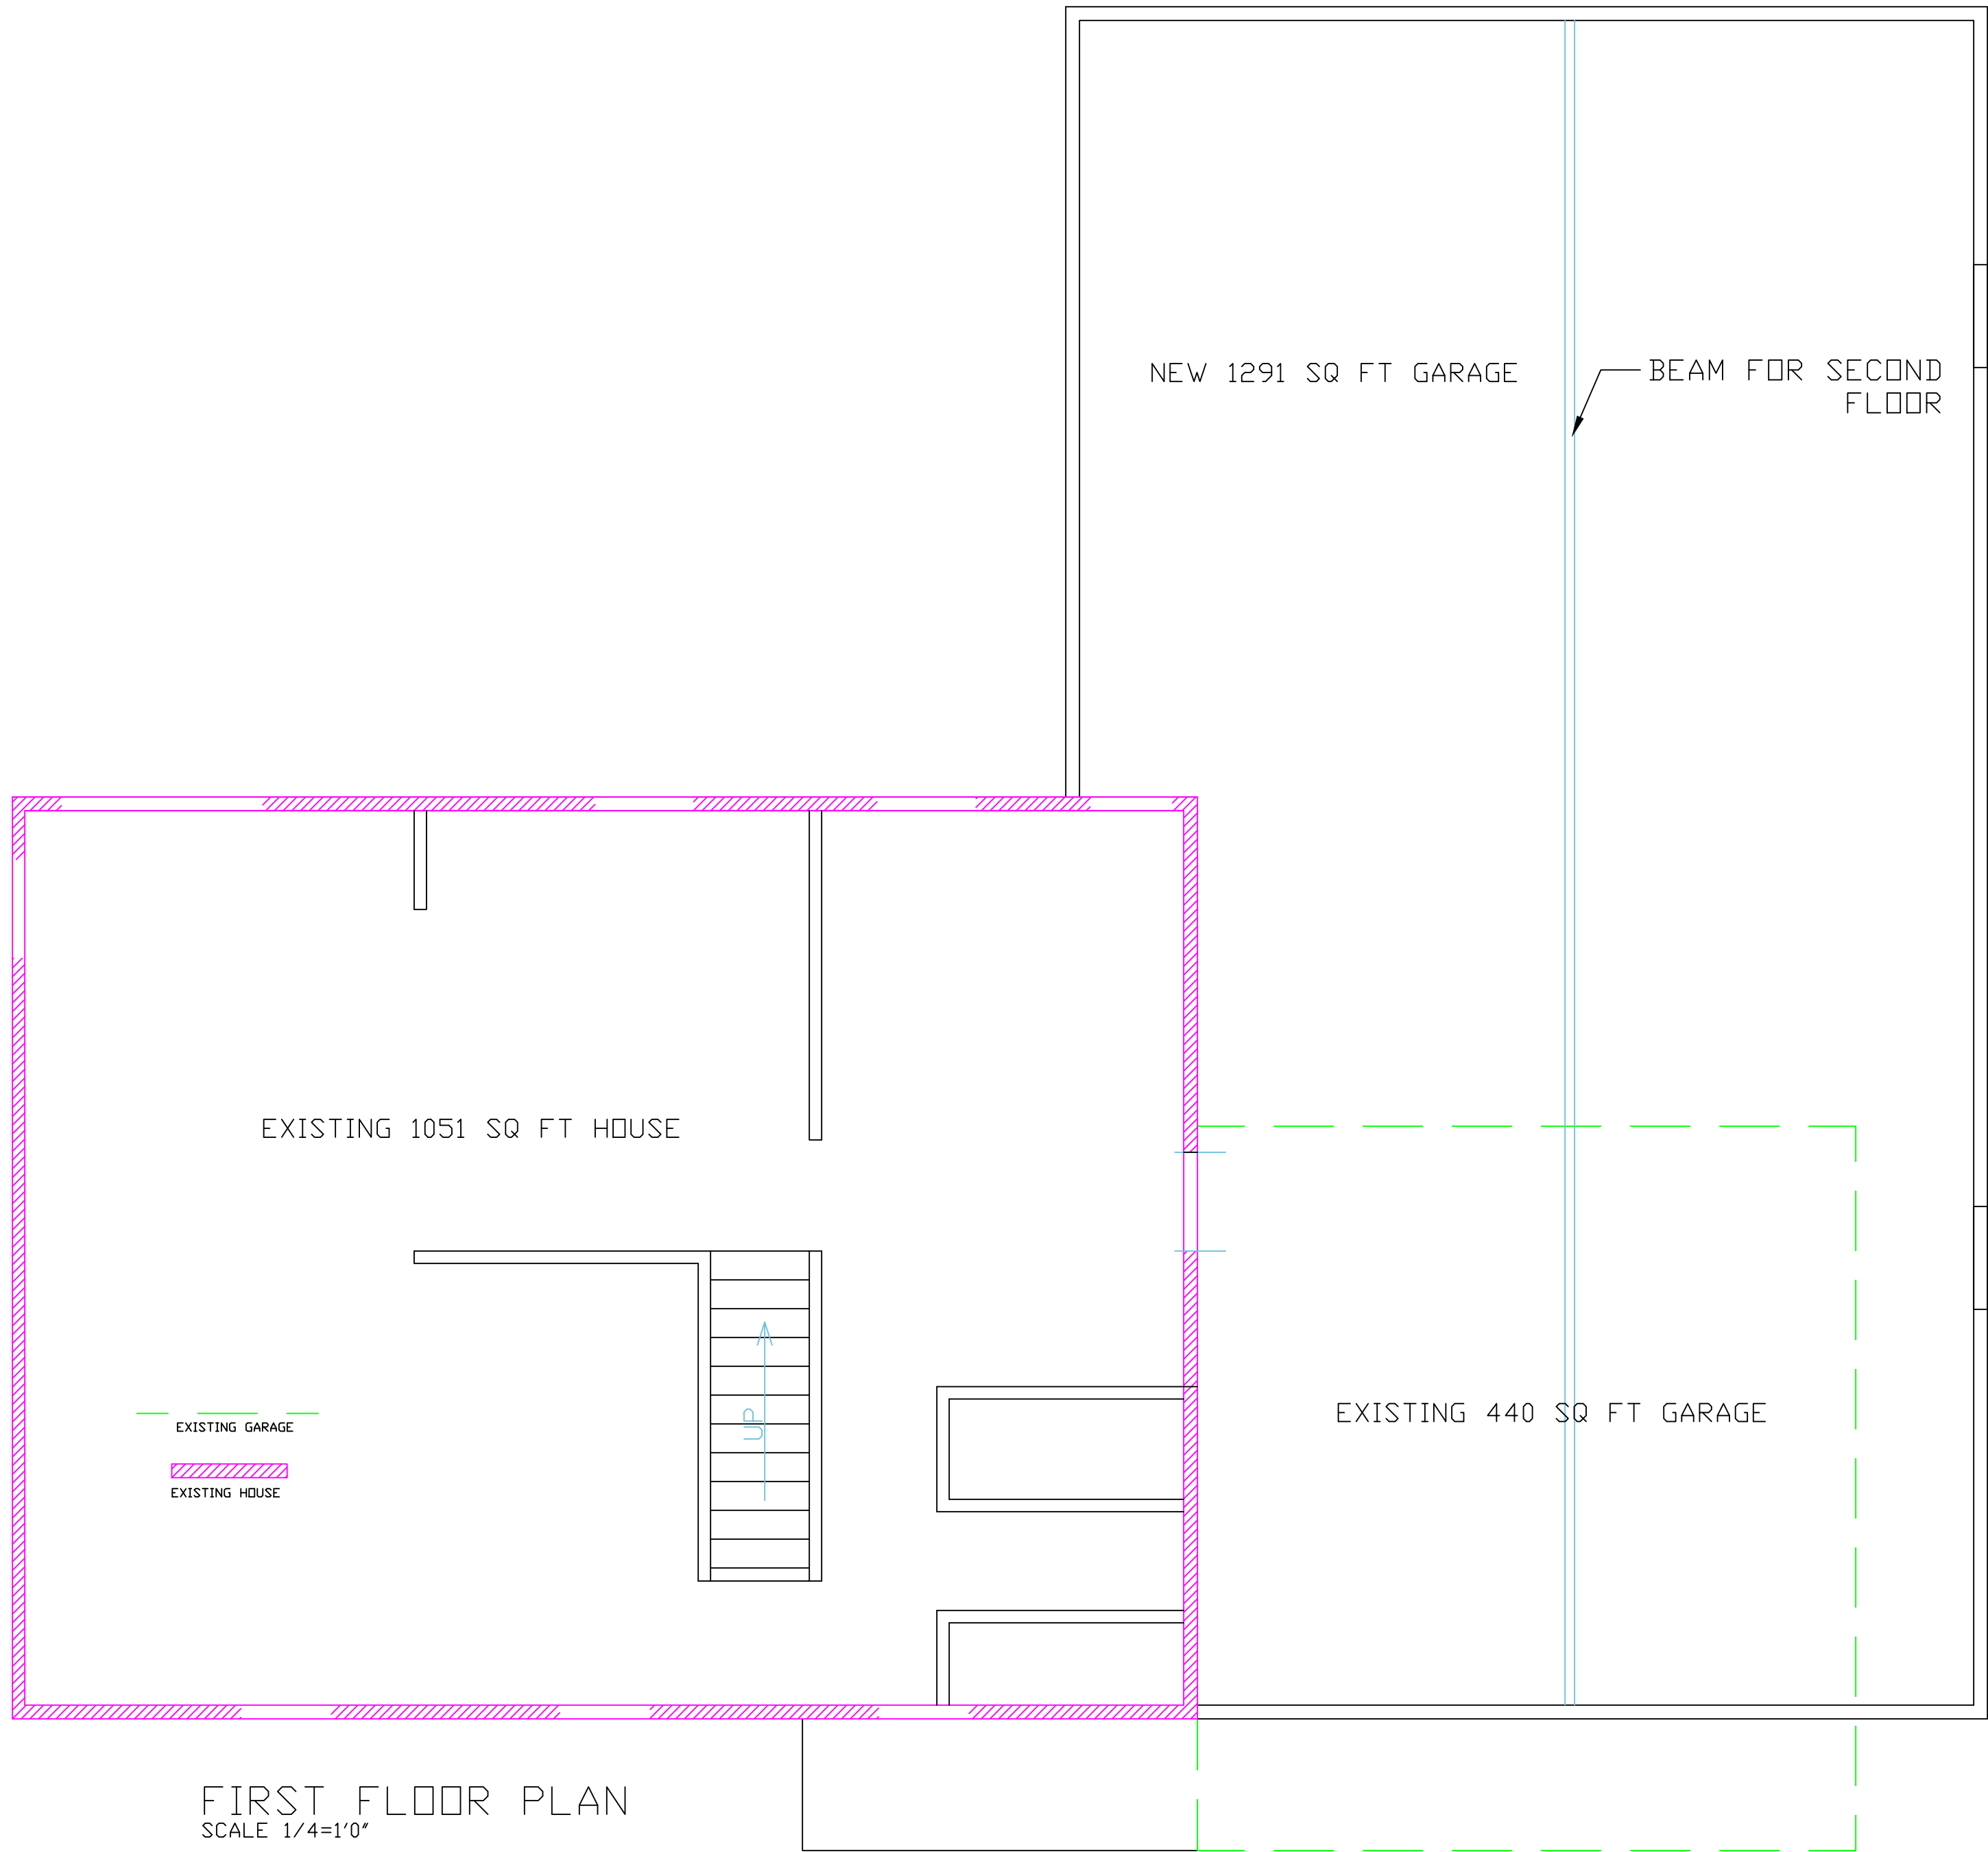

FIRST FLOOR PLAN
SCALE 1/4"=1'0"

ADDITION FOR THE RAGGETS RESIDENT 1727 MAYFLOWER LN HUDSON, OHIO		
SCALE	1/4" = 1'0"	DRAWN BY JEFF RAGGETS
		DRAWING NUMBER

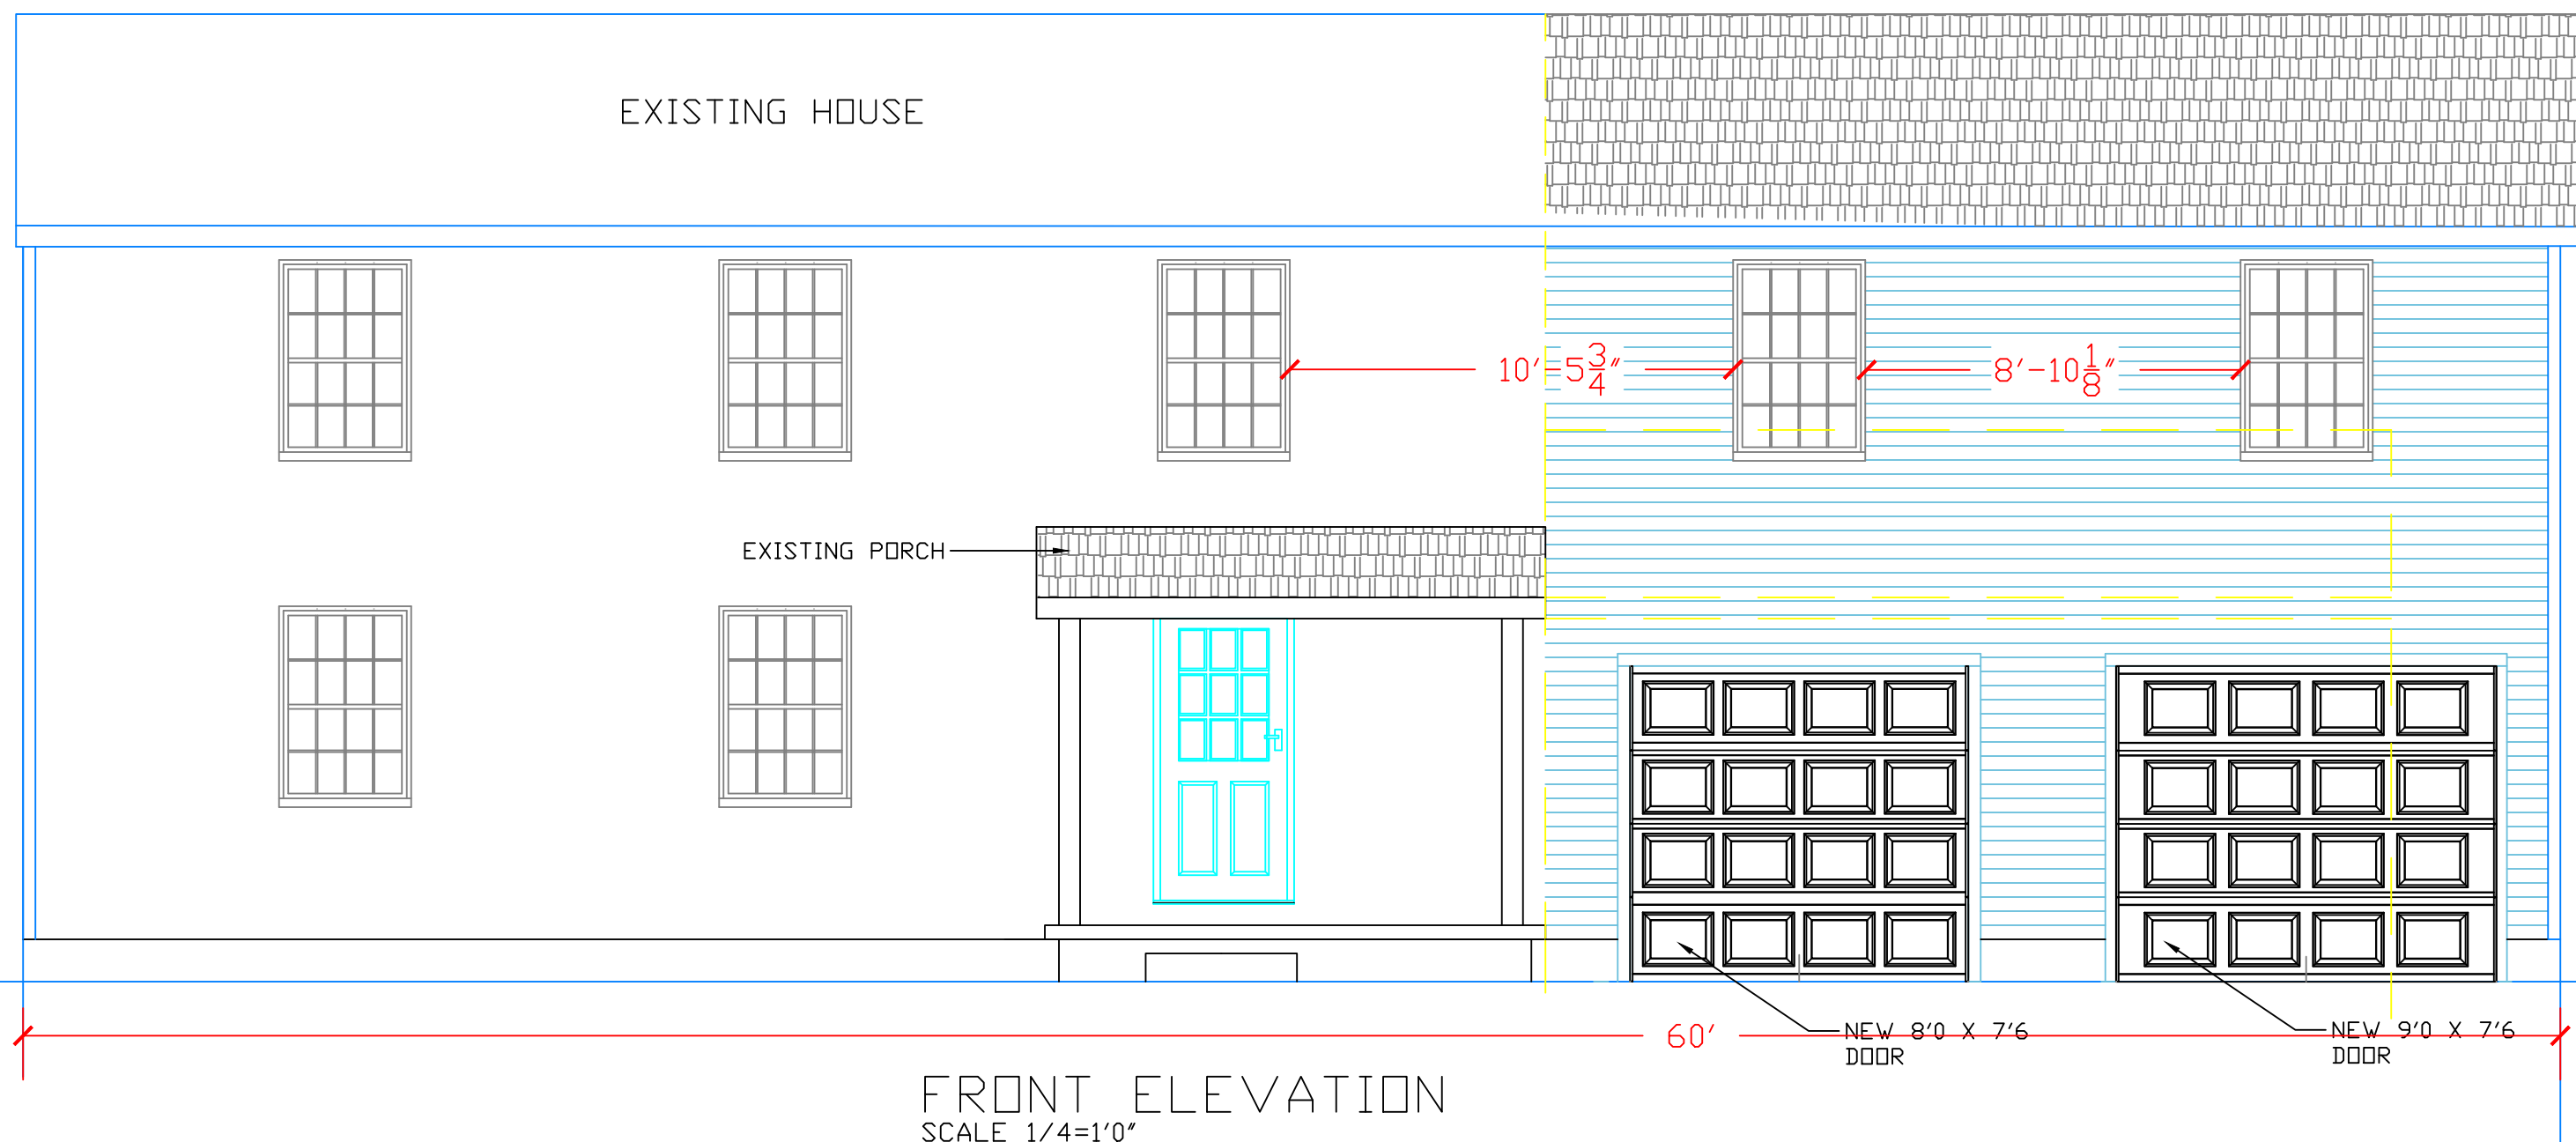


NOTES:

NEW WINDOWS TO MATCH EXISTING AS CLOSE AS POSSIBLE.

TRIM AROUND NEW WINDOWS TO MATCH EXISTING.

REMOVE AND REPLACE ALL ROOF SHINGLES

REMOVE AND REPLACE EXISTING 3 3/4 ALUMINUM SIDING WITH CERTAINEED MONOGRAM DOUBLE 4" VINYL SIDING, OR EQUIVALENT.

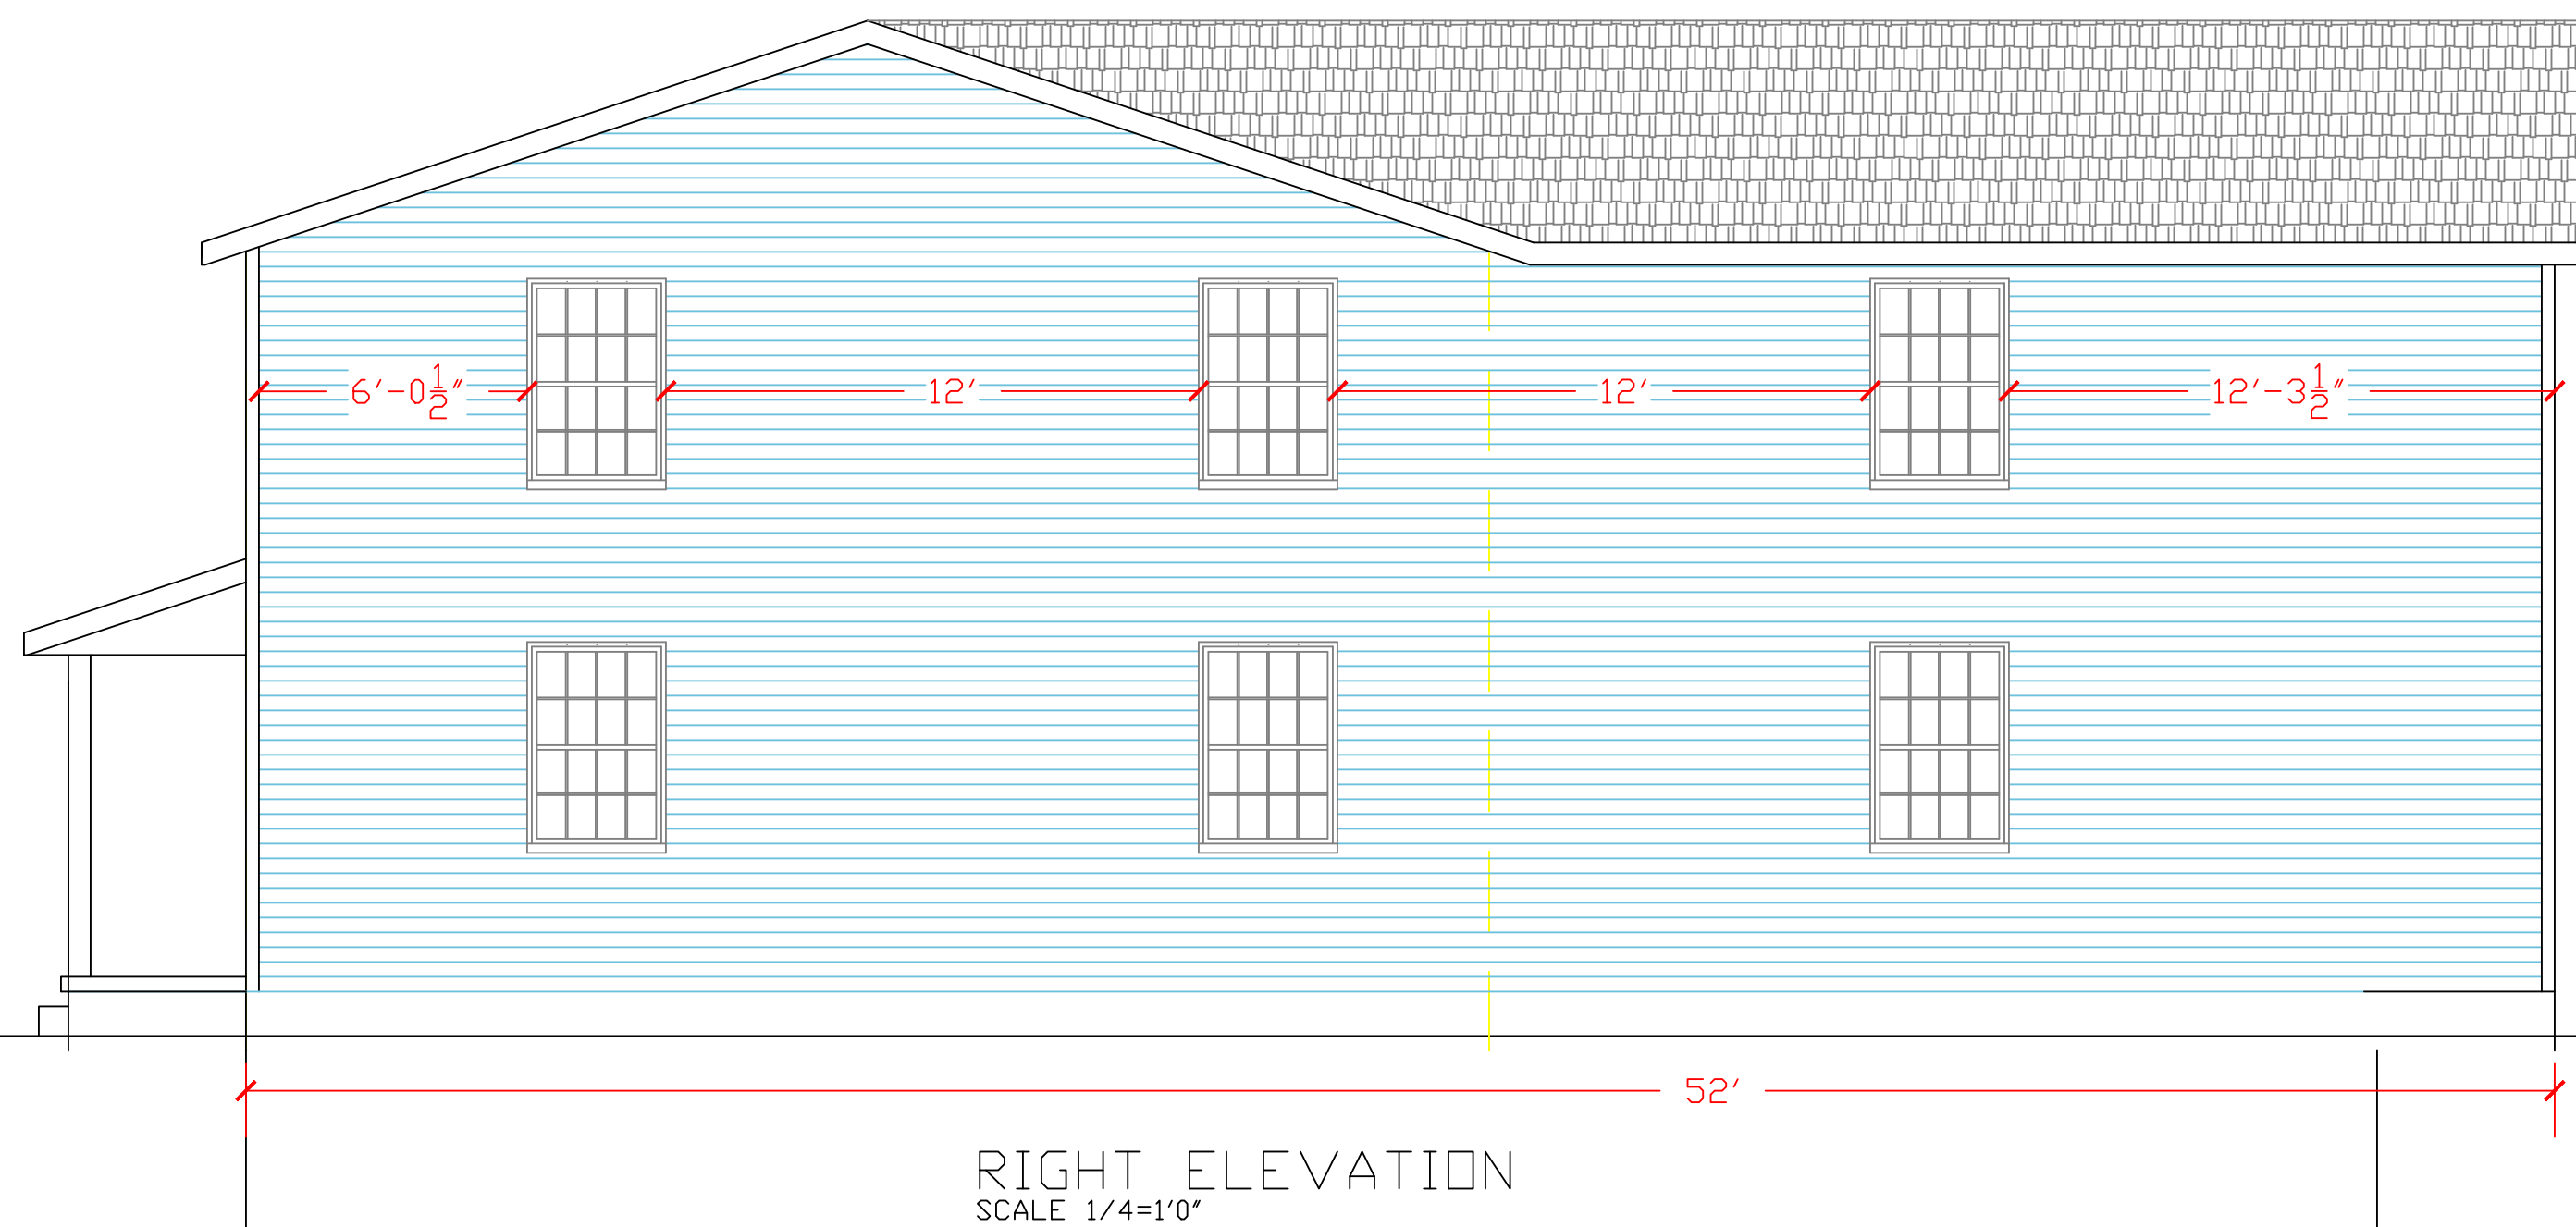

ADDITION FOR THE RAGGETS RESIDENT 1727 MAYFLOWER LN HUDSON, OHIO		
SCALE	1/4" = 1'0"	DRAWN BY JEFF RAGGETS
DRAWING NUMBER		1 OF 6




8' X 8' WHITE
RAISED PANEL DOOR


10' X 14'6
RAISED PANEL DOOR

NEW ROOF OVER
BACK DOOR

NEW 8' X 12' BALCONY

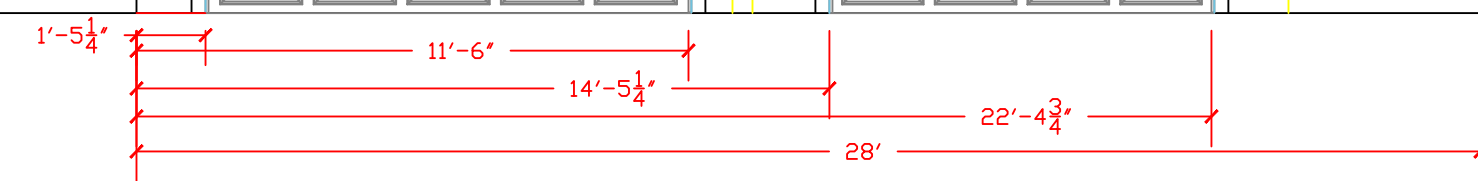

REAR ELEVATION
SCALE 1/8"=1'0"

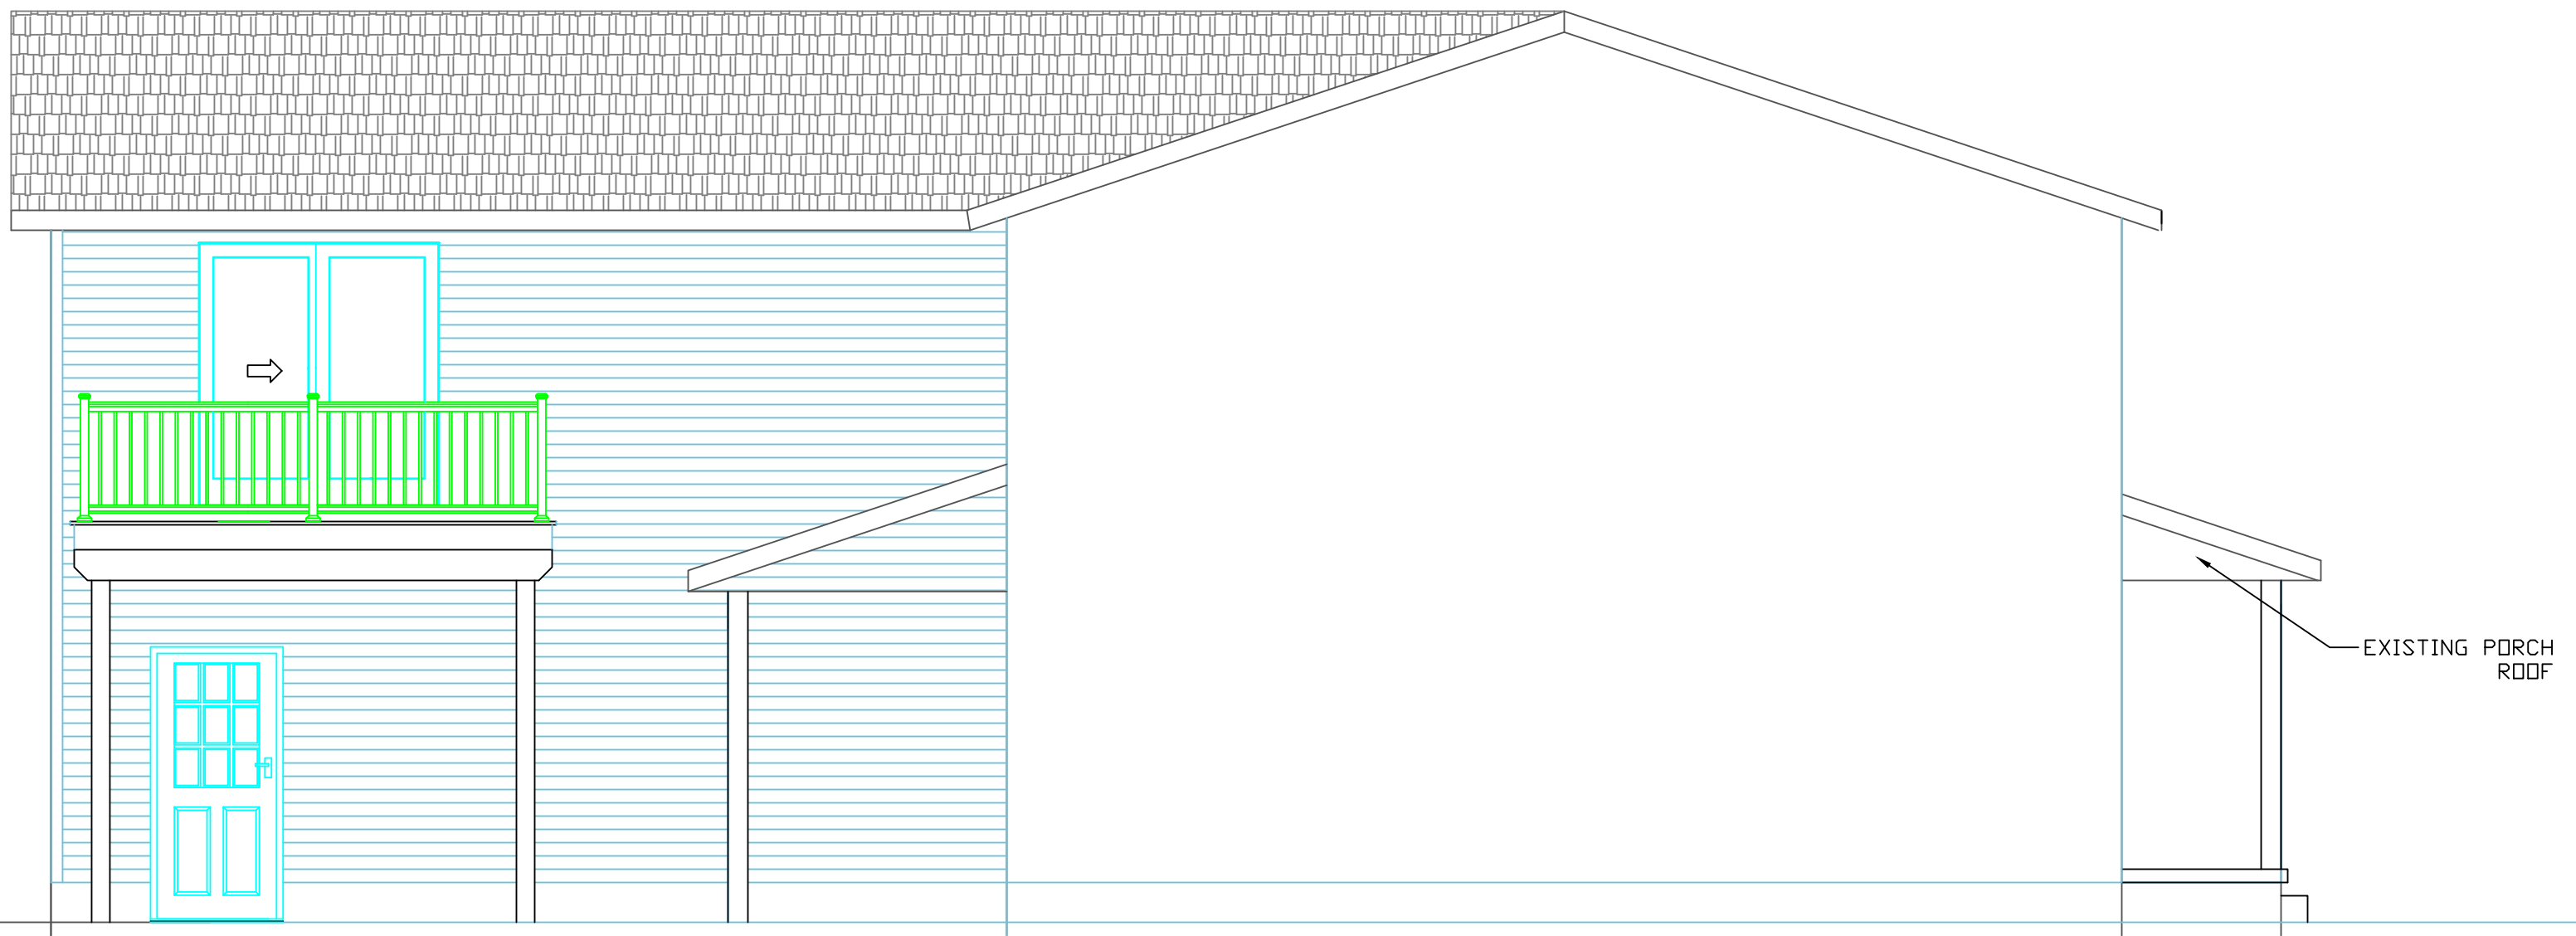


EXISTING PORCH
ROOF

LEFT ELEVATION
SCALE 1/4"=1'0"


ADDITION FOR THE RAGGETS RESIDENT 1727 MAYFLOWER LN HUDSON, OHIO		
SCALE	1/4" = 1'0"	DRAWN BY JEFF RAGGETS
DRAWING NUMBER		1 OF 6

PARID: 3001328 ROUTE: HU0044301003000
 CITY OF HUDSON
 MAYFLOWER LN , , HUDSON 44236-
 PLYMOUTH VILL SECT HLOT 122 ALL

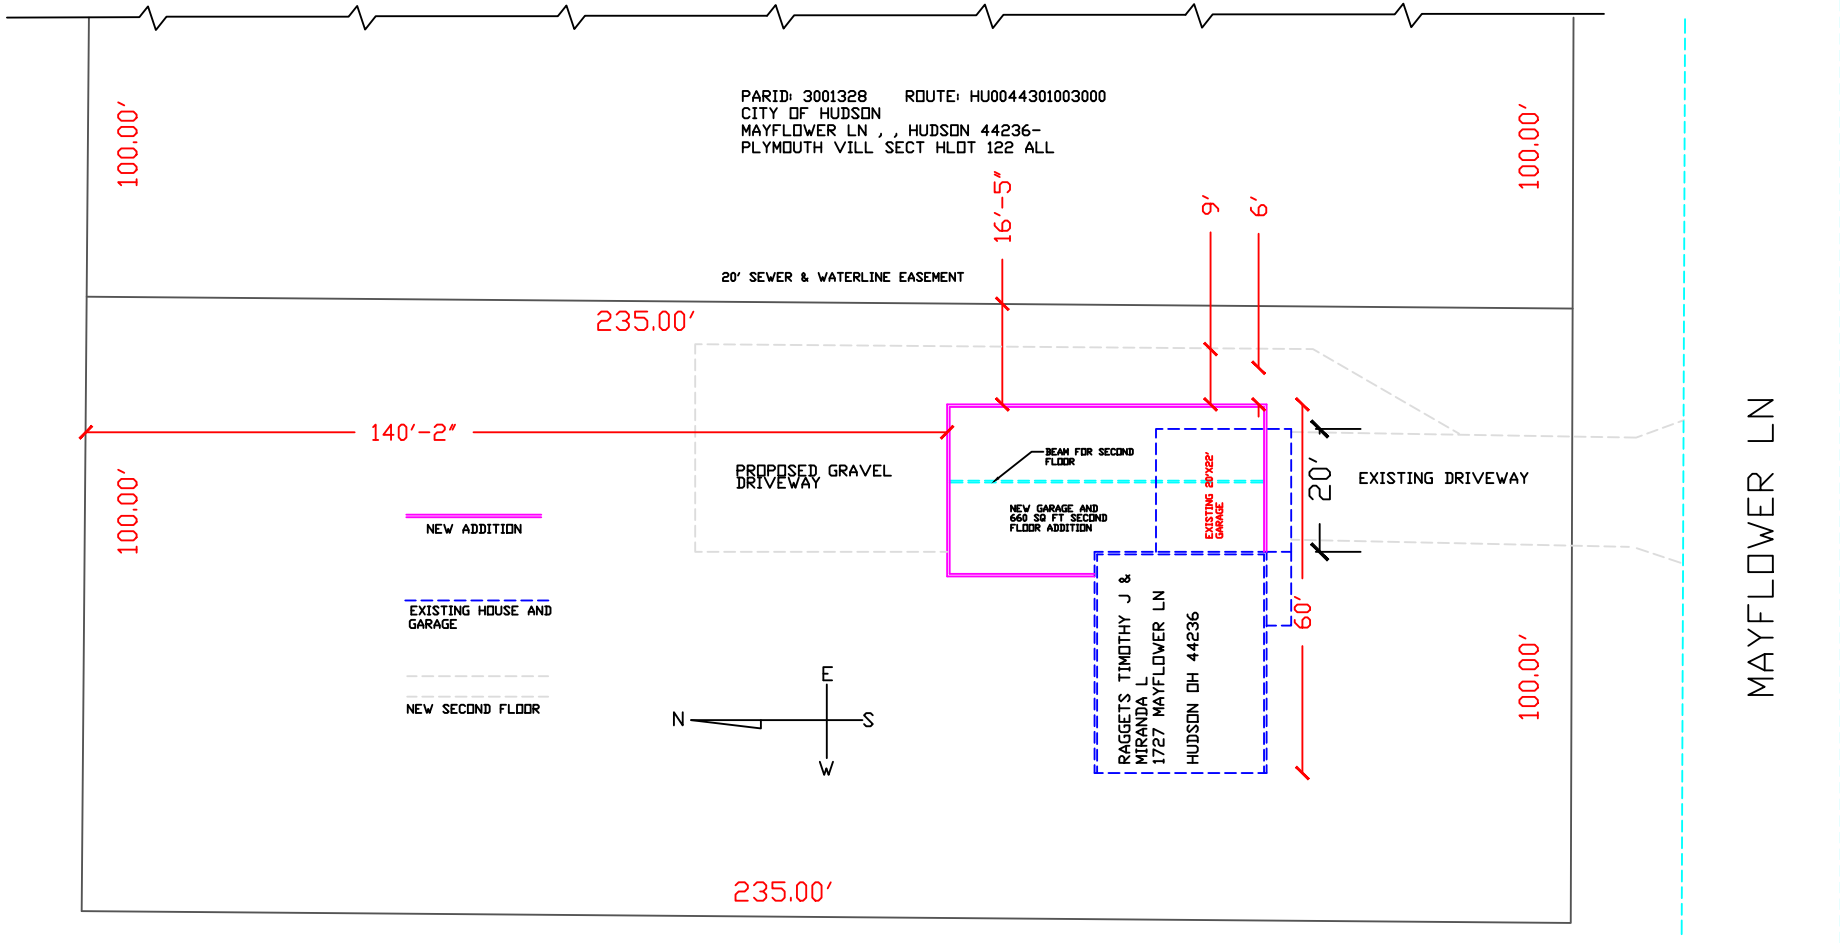


PLOT PLAN
 SCALE 1"=20'

ADDITION FOR THE RAGGETS RESIDENT 1727 MAYFLOWER LN HUDSON, OH.		
SCALE	1"=20'	DRAWN BY Premier Decks
		DRAWING NUMBER

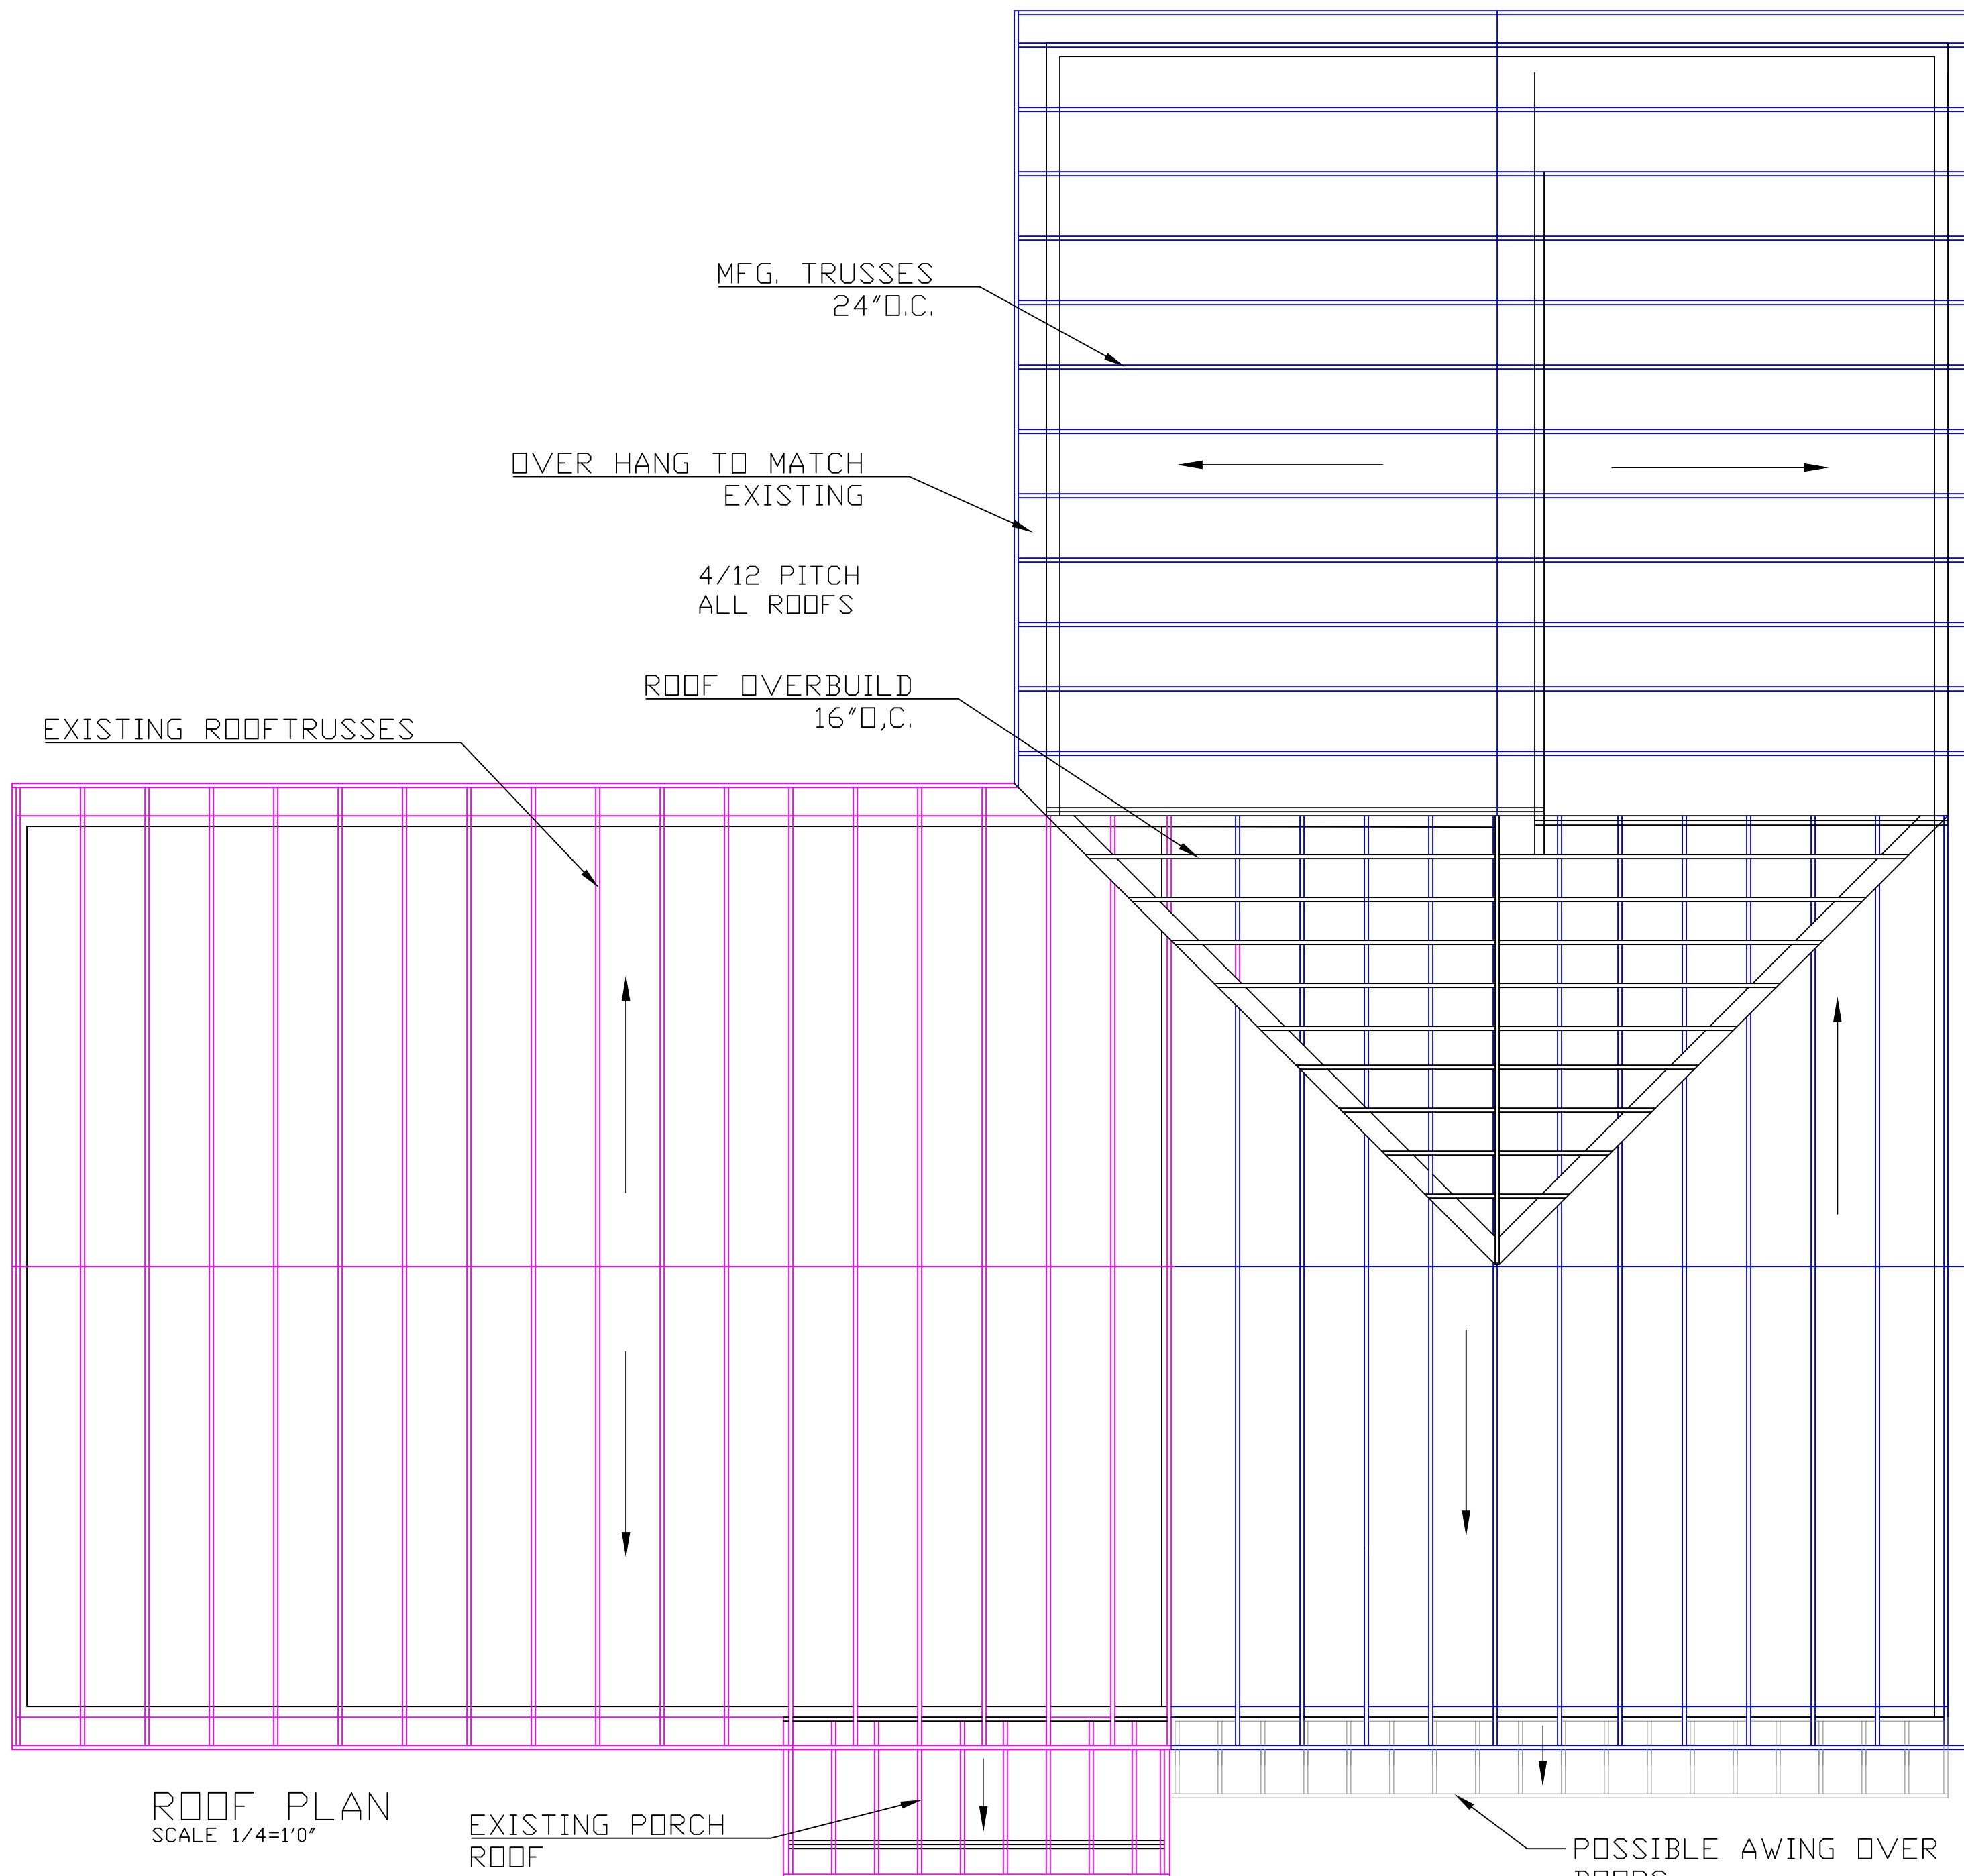

ROOF PLAN
SCALE 1/4"=1'0"

ADDITION FOR THE RAGGETS RESIDENT 1727 MAYFLOWER LN HUDSON, OHIO		
SCALE	1/4" = 1'0"	DRAWN BY JEFF RAGGETS
		DRAWING NUMBER

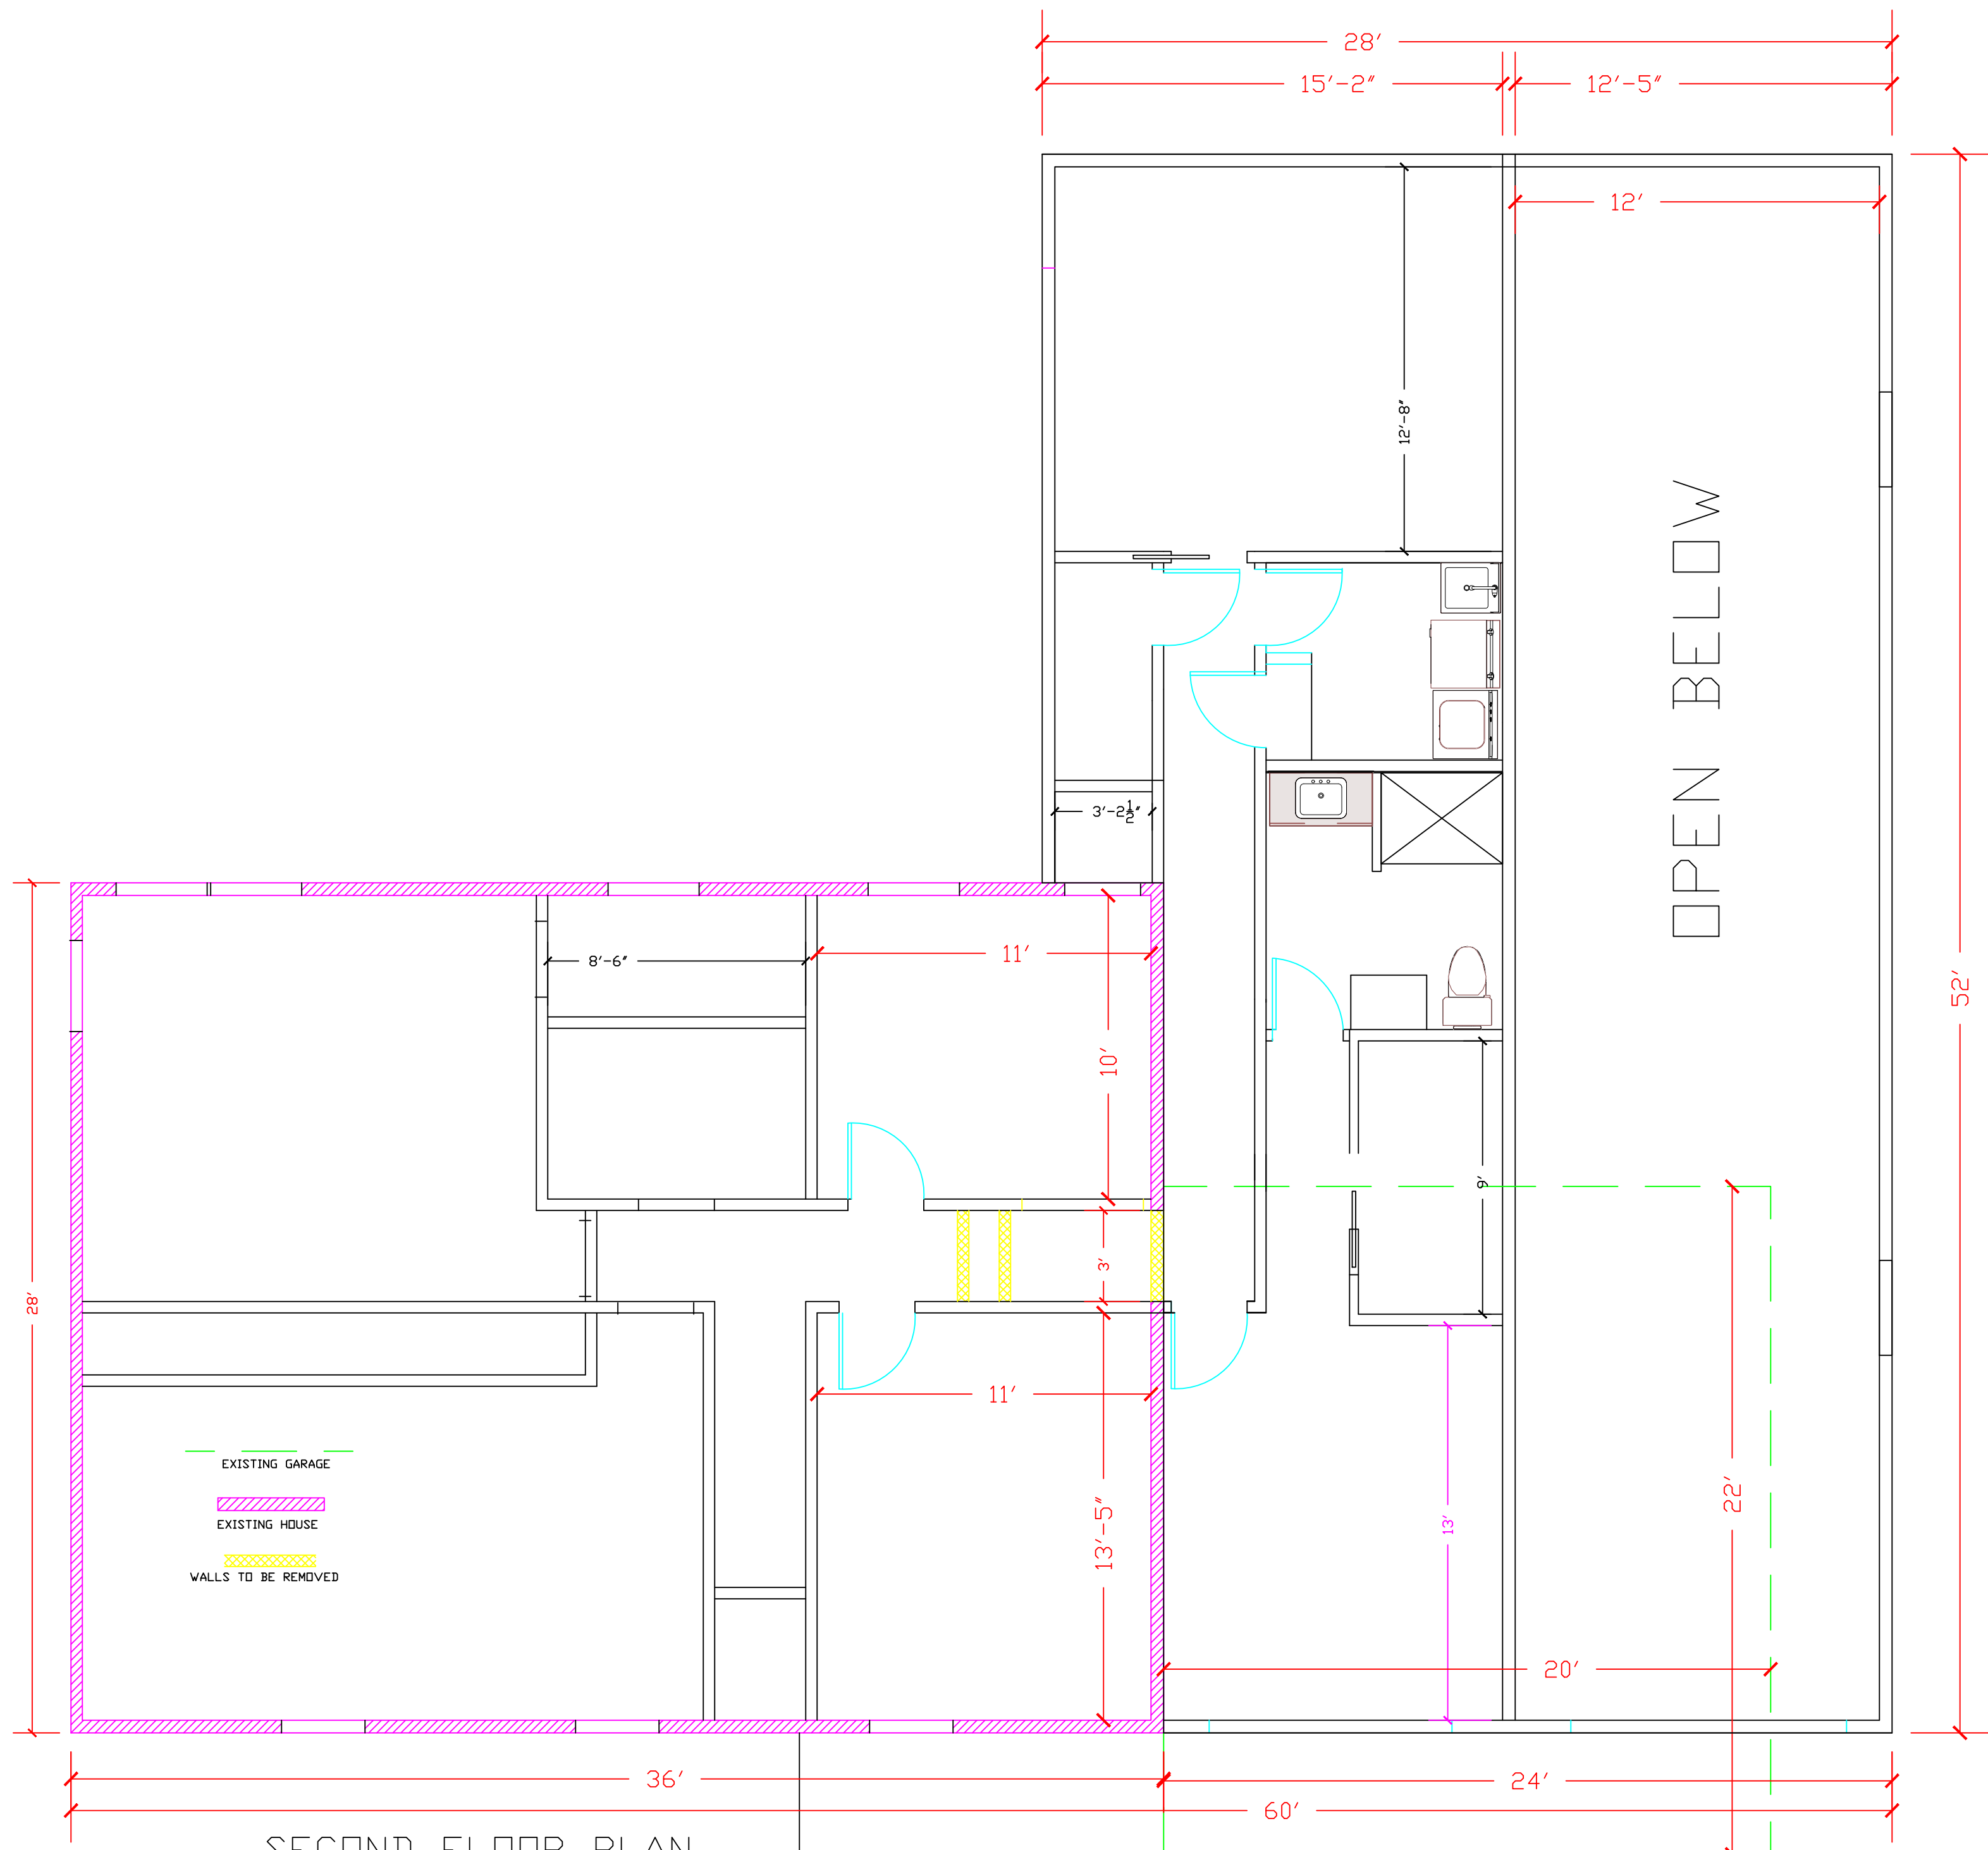

SECOND FLOOR PLAN
SCALE 1/4"=1'0"

ADDITION FOR THE RAGGETS RESIDENT 1727 MAYFLOWER LN HUDSON, OHIO		
SCALE	1/4" = 1'0"	DRAWN BY JEFF RAGGETS
		DRAWING NUMBER