



2
A.1 01 - FIRST LEVEL - DEMO PLAN
SCALE: 1/8" = 1'-0"

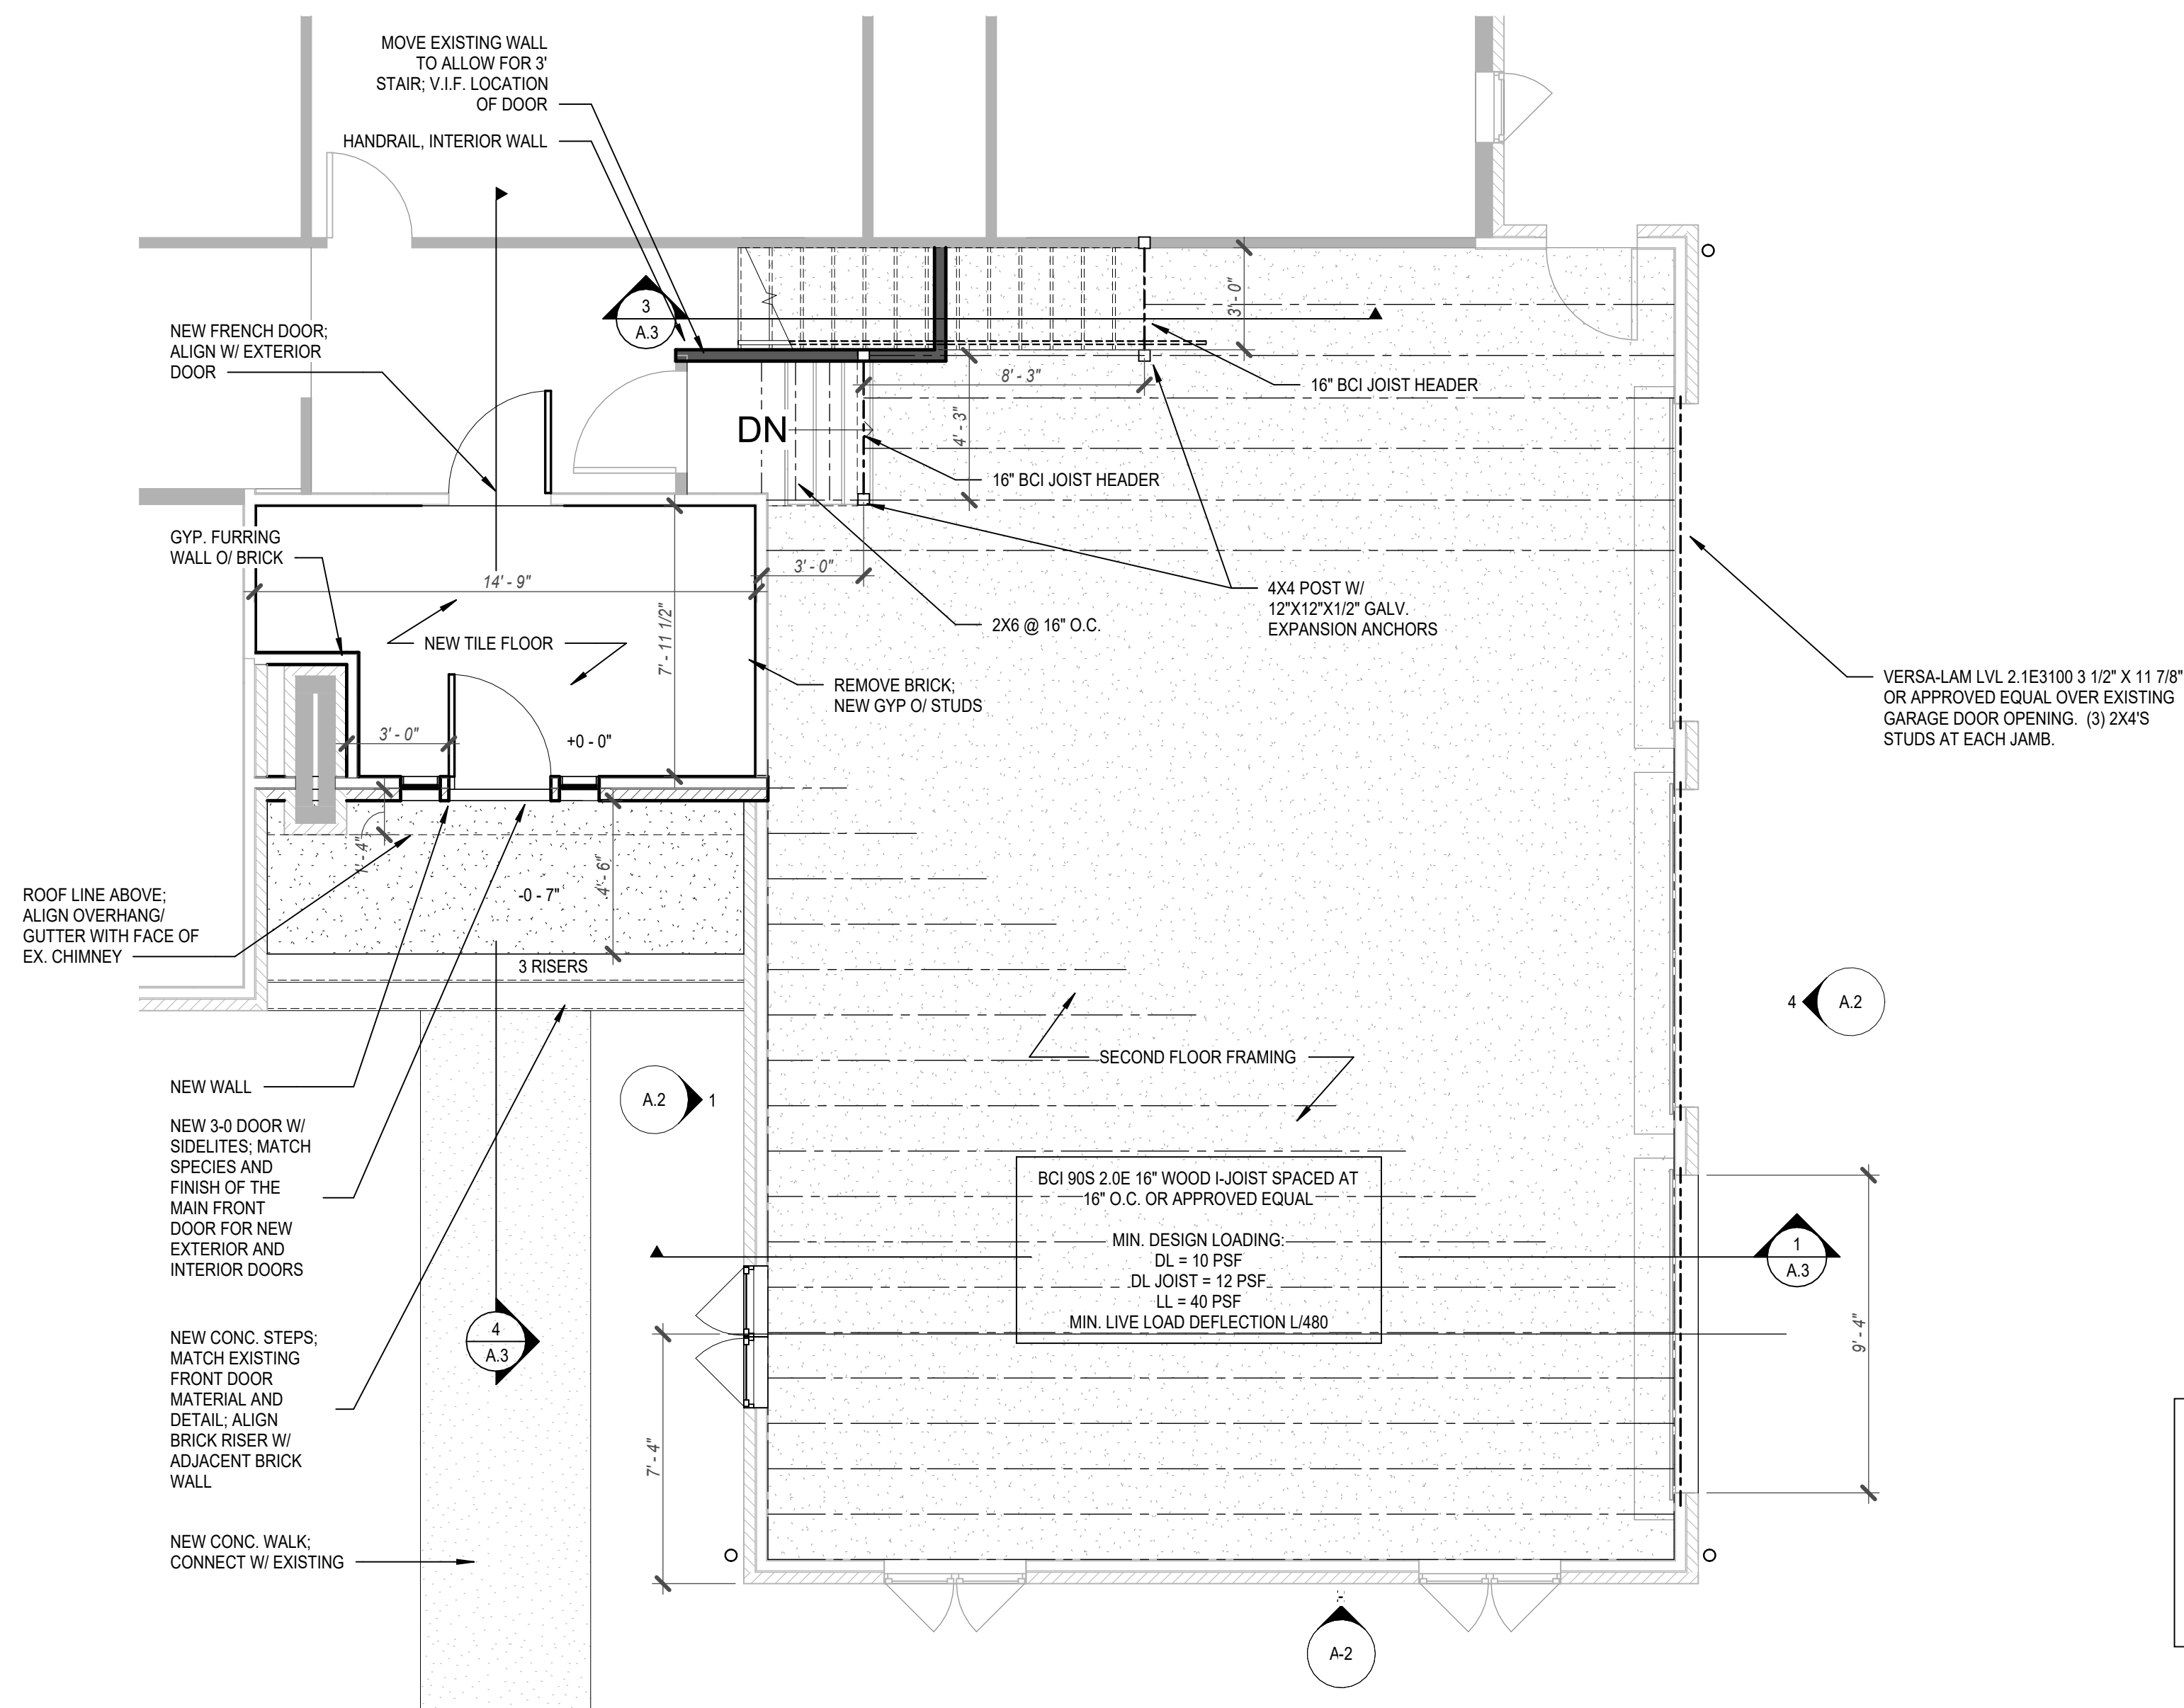

1
A.1 01 - FIRST LEVEL PLAN
SCALE: 1/4" = 1'-0"

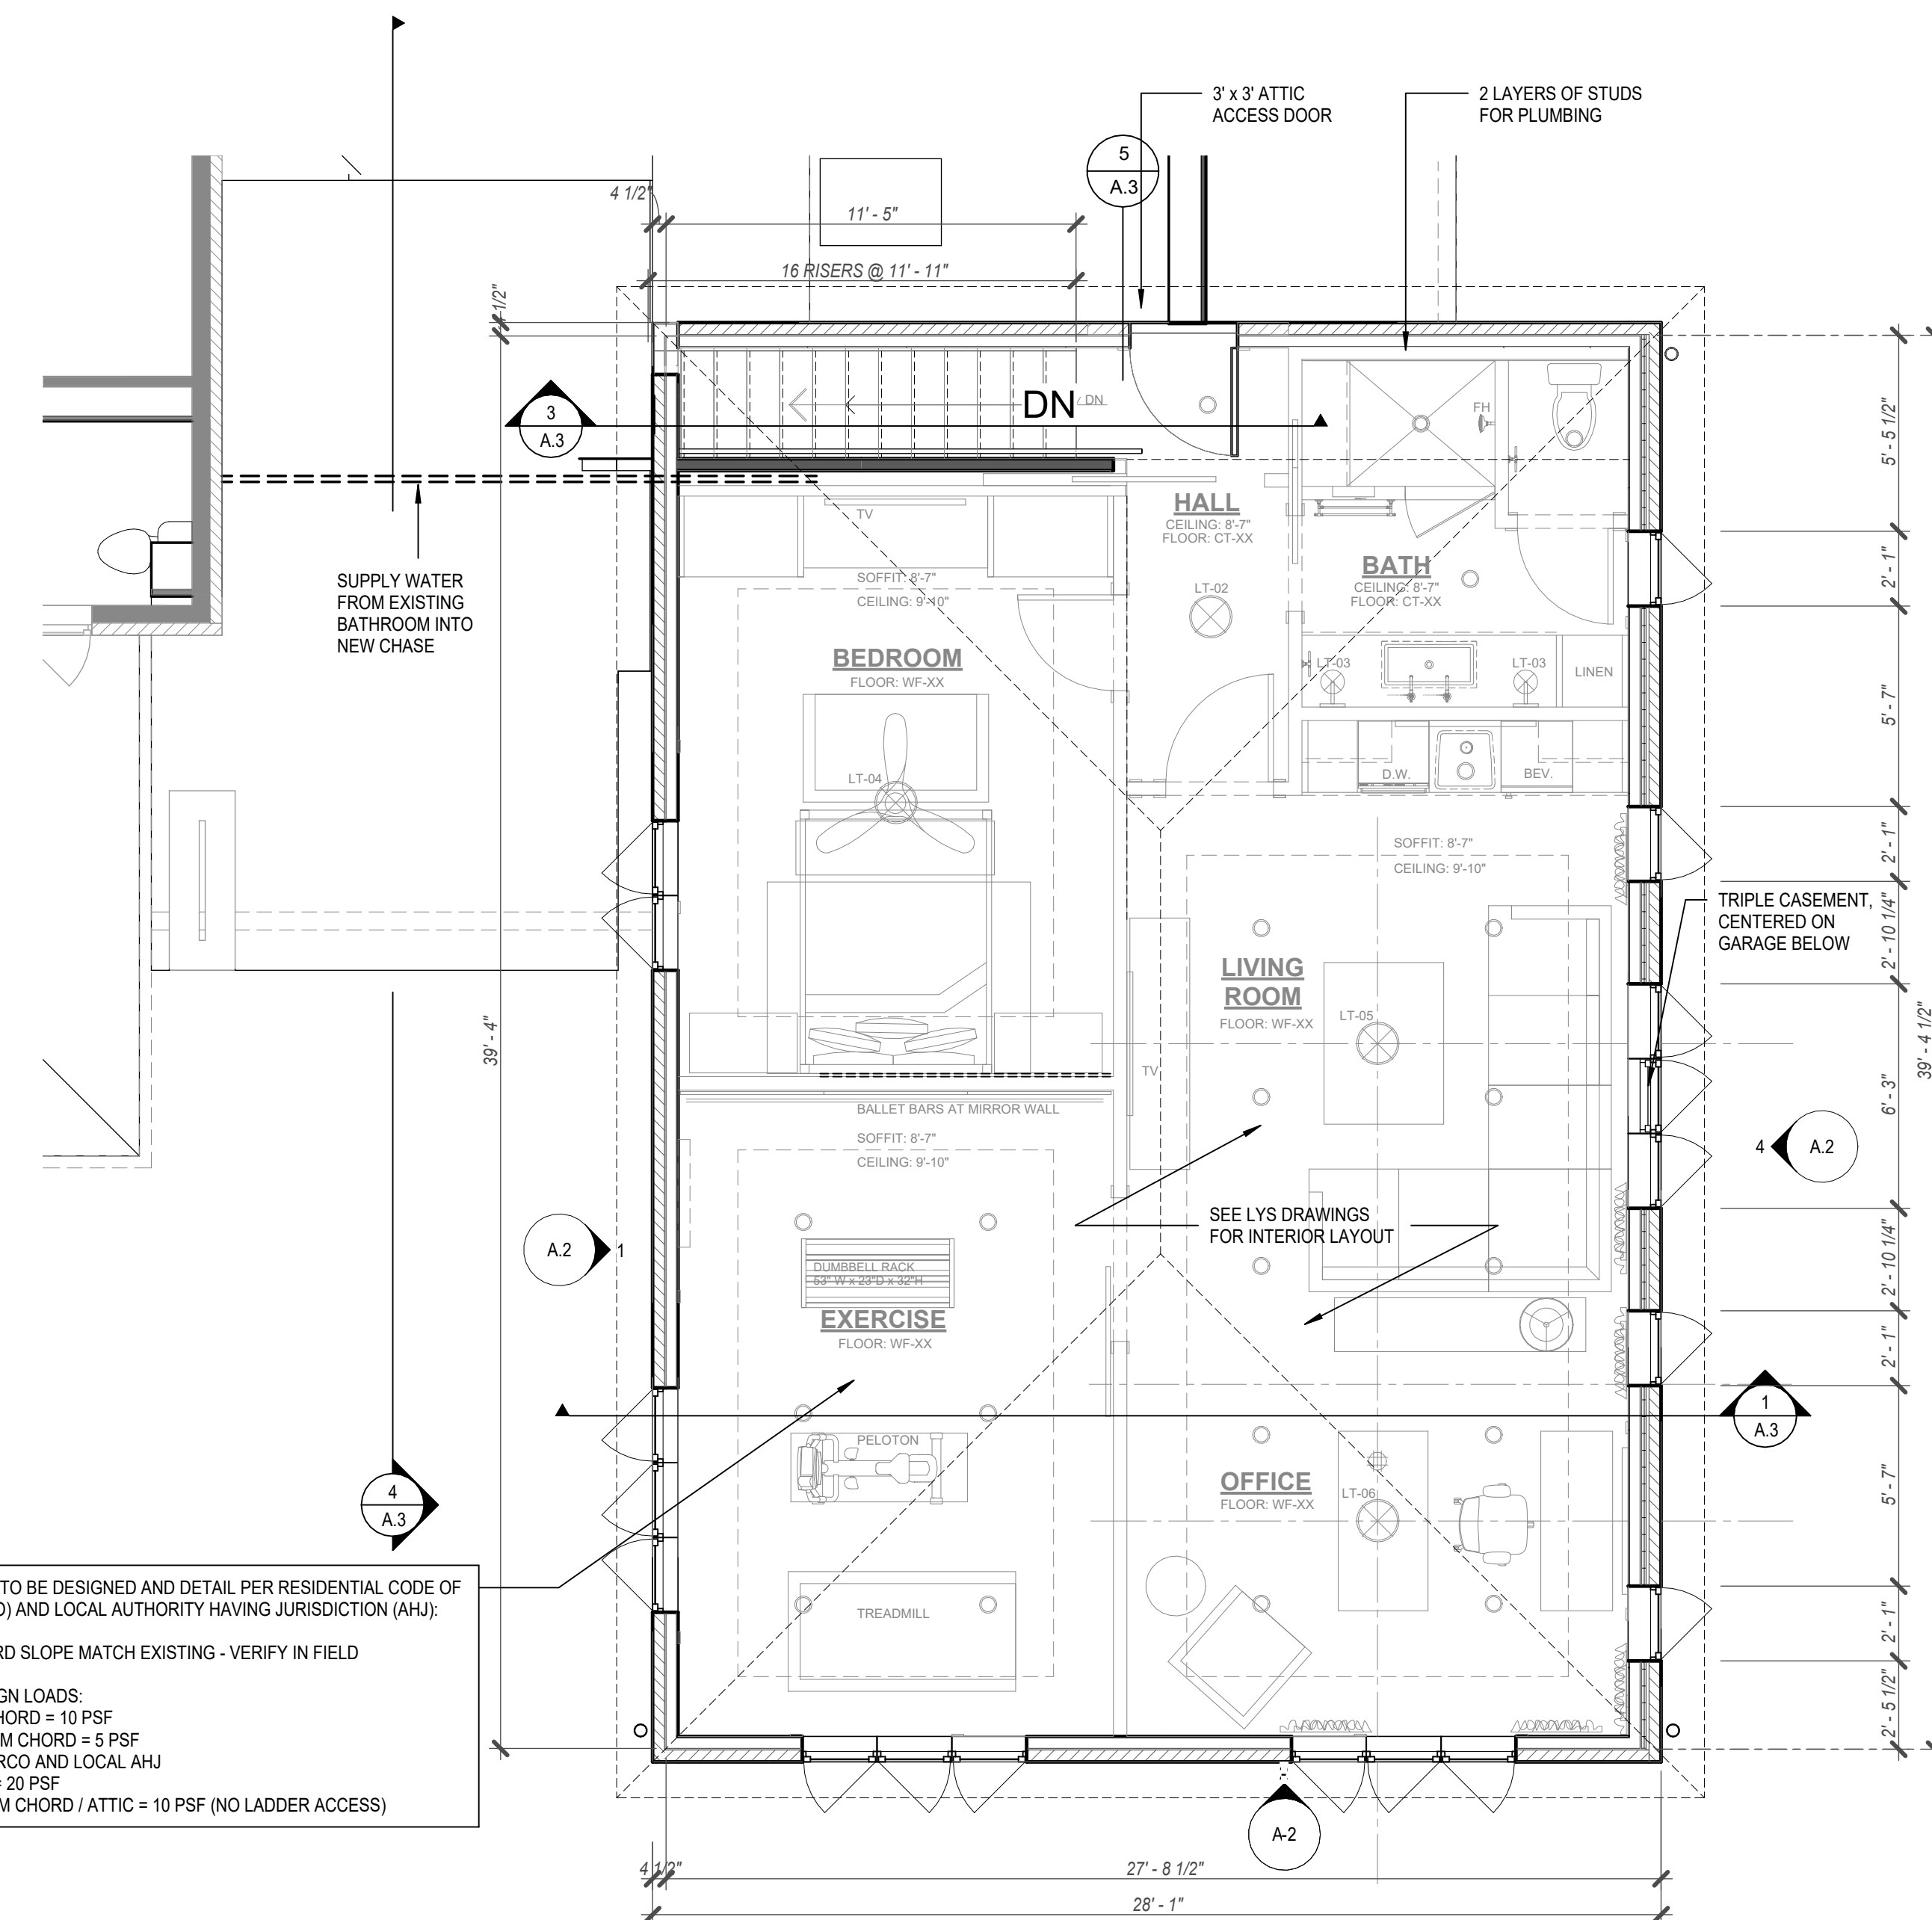

3
A.1 02 - SECOND LEVEL - PLAN
SCALE: 1/4" = 1'-0"

Consultant Logo

Project Logo


CRONKEY RESIDENCE

2480 DEER HOLLOW, HUDSON OH


Project Status
Issue Date
REVISIONS

Project Number
FLOOR PLANS


A.1

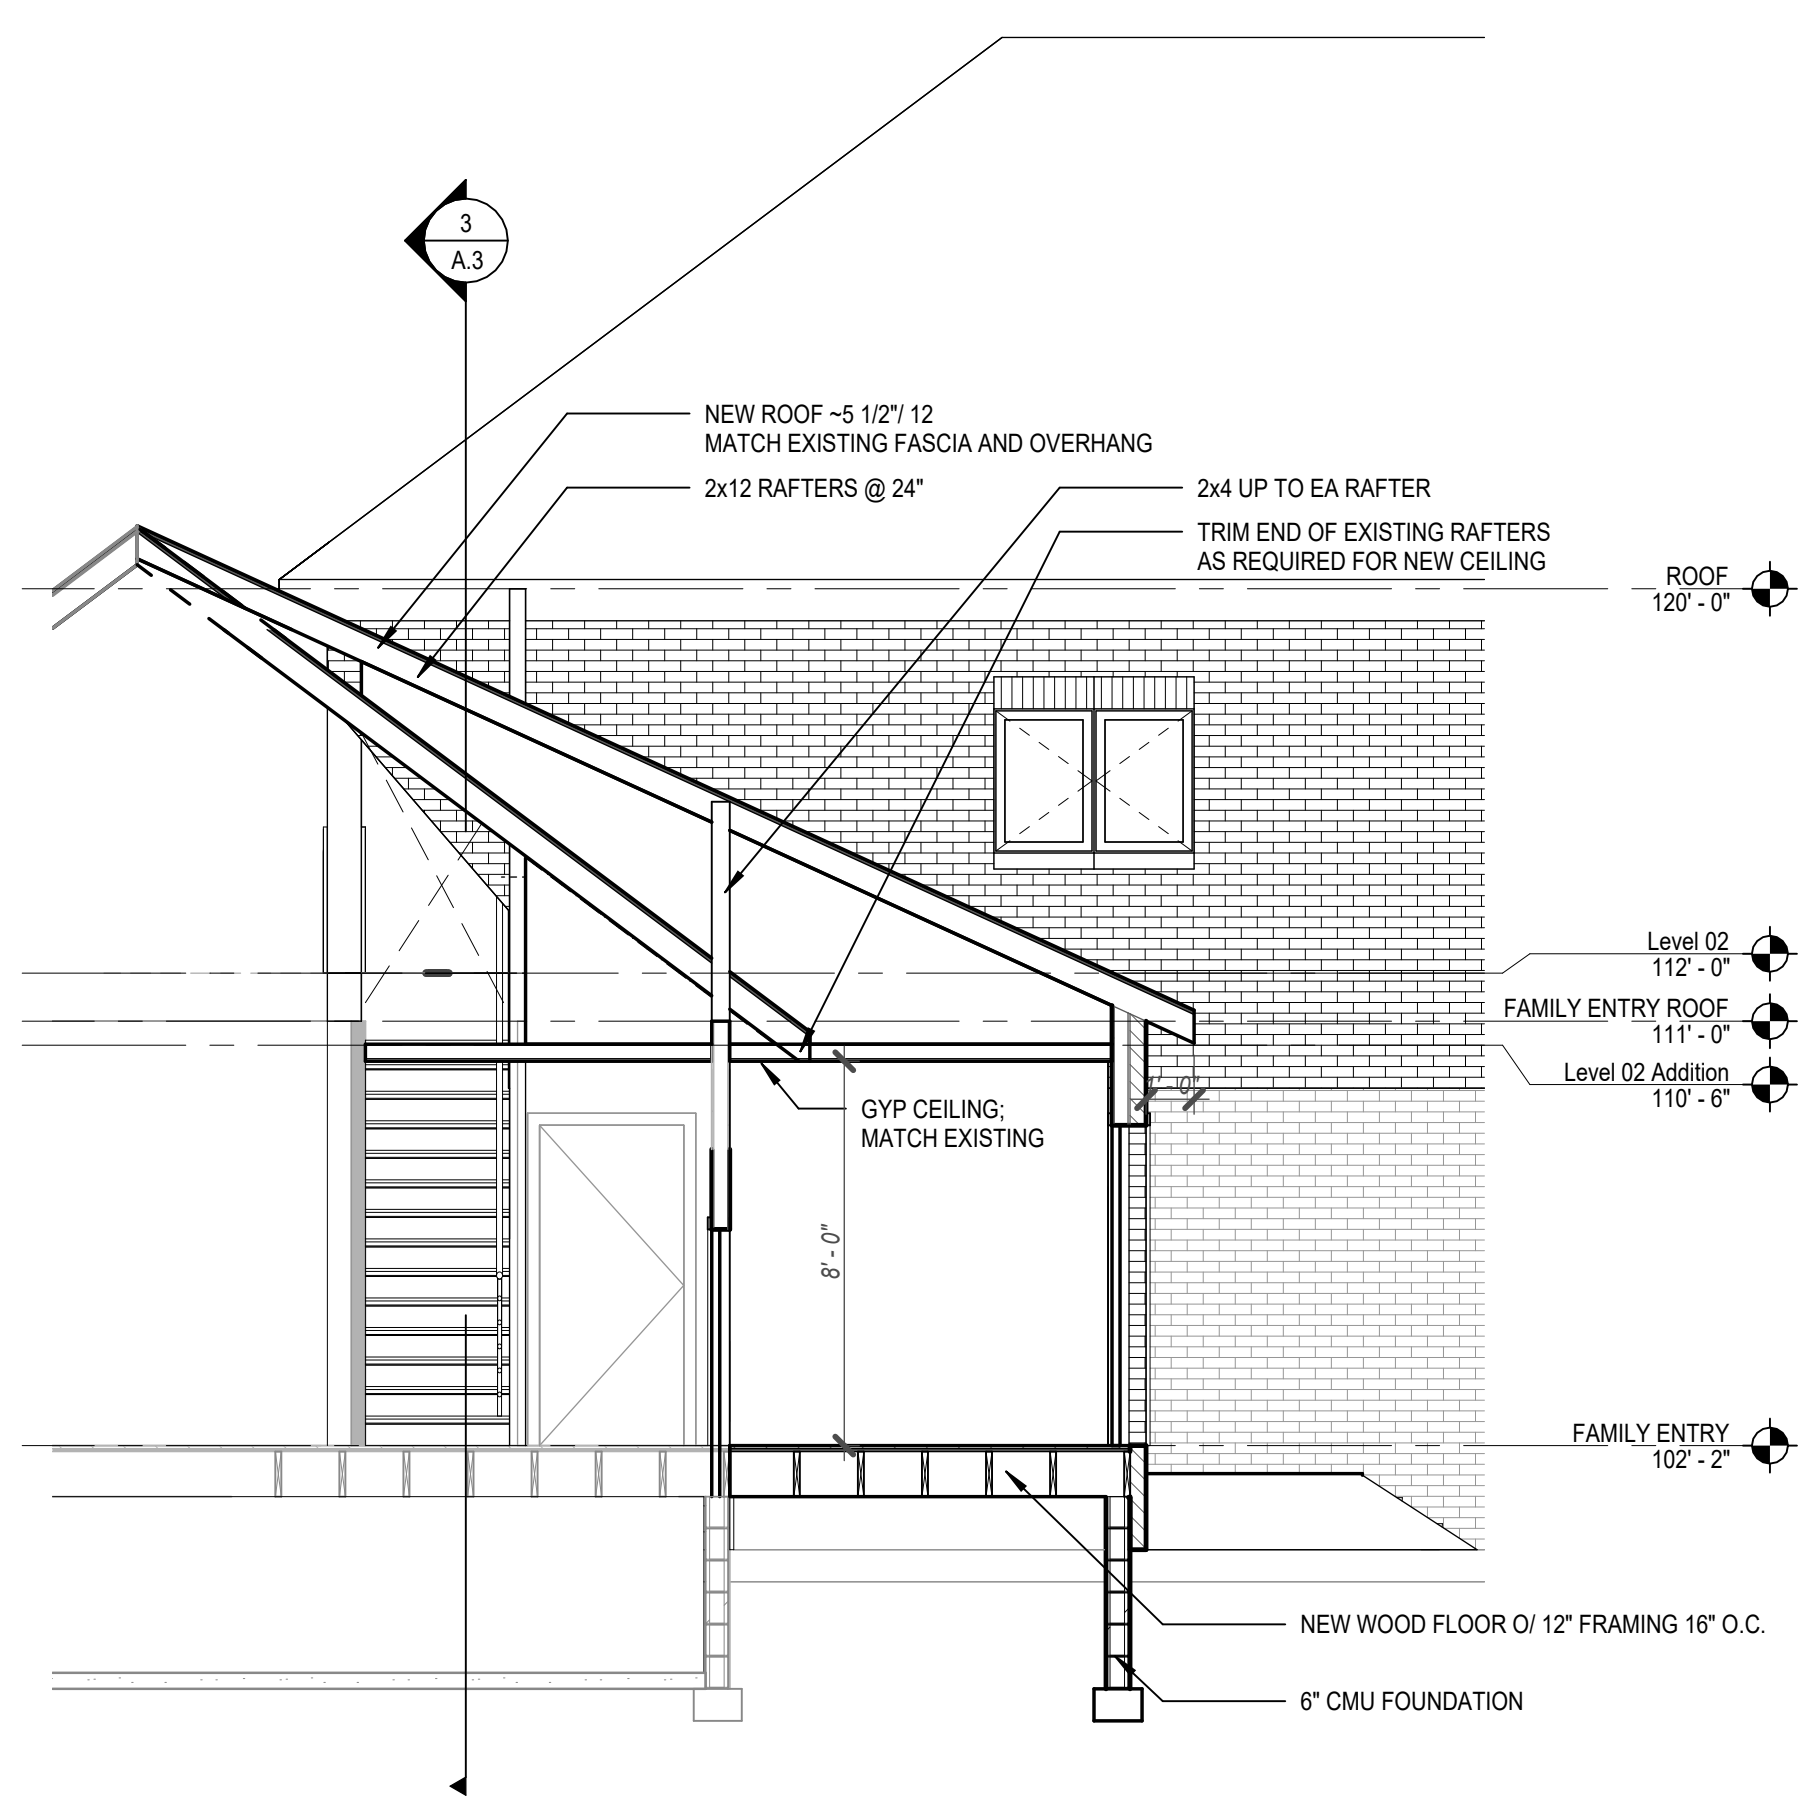


4 SECTION - NEW ENTRY
SCALE: 1/4" = 1'-0"

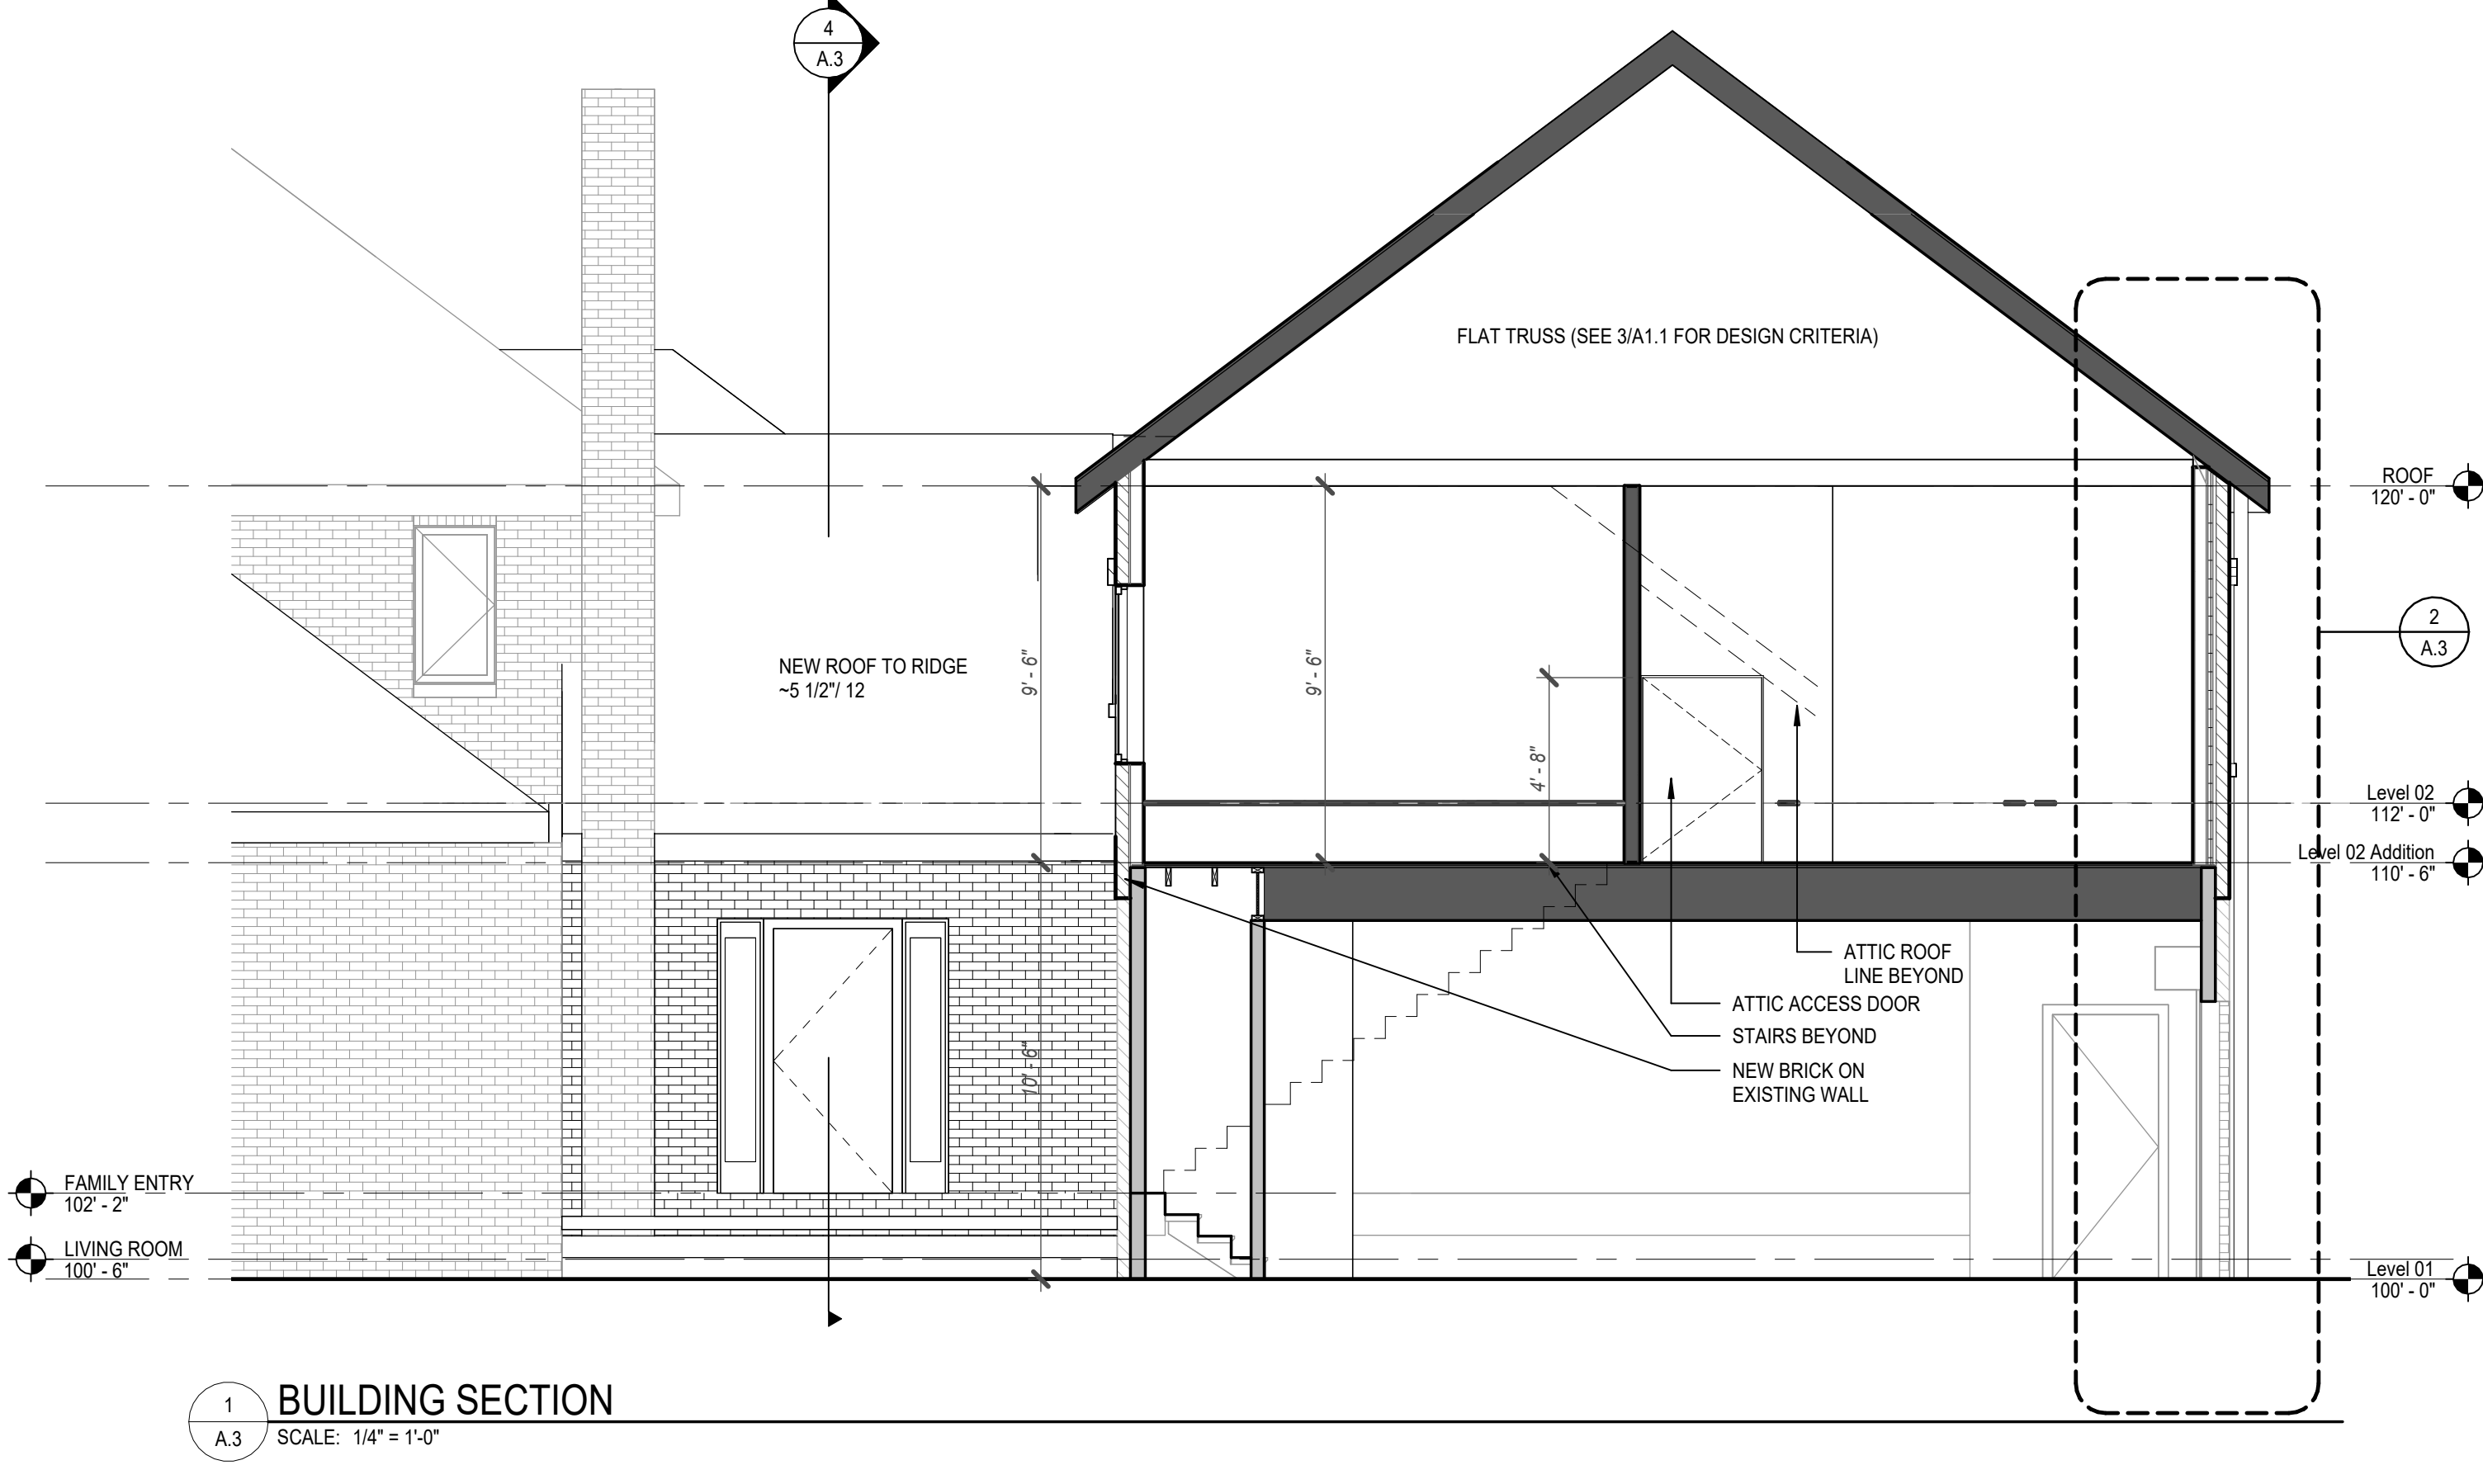


1 BUILDING SECTION
SCALE: 1/4" = 1'-0"

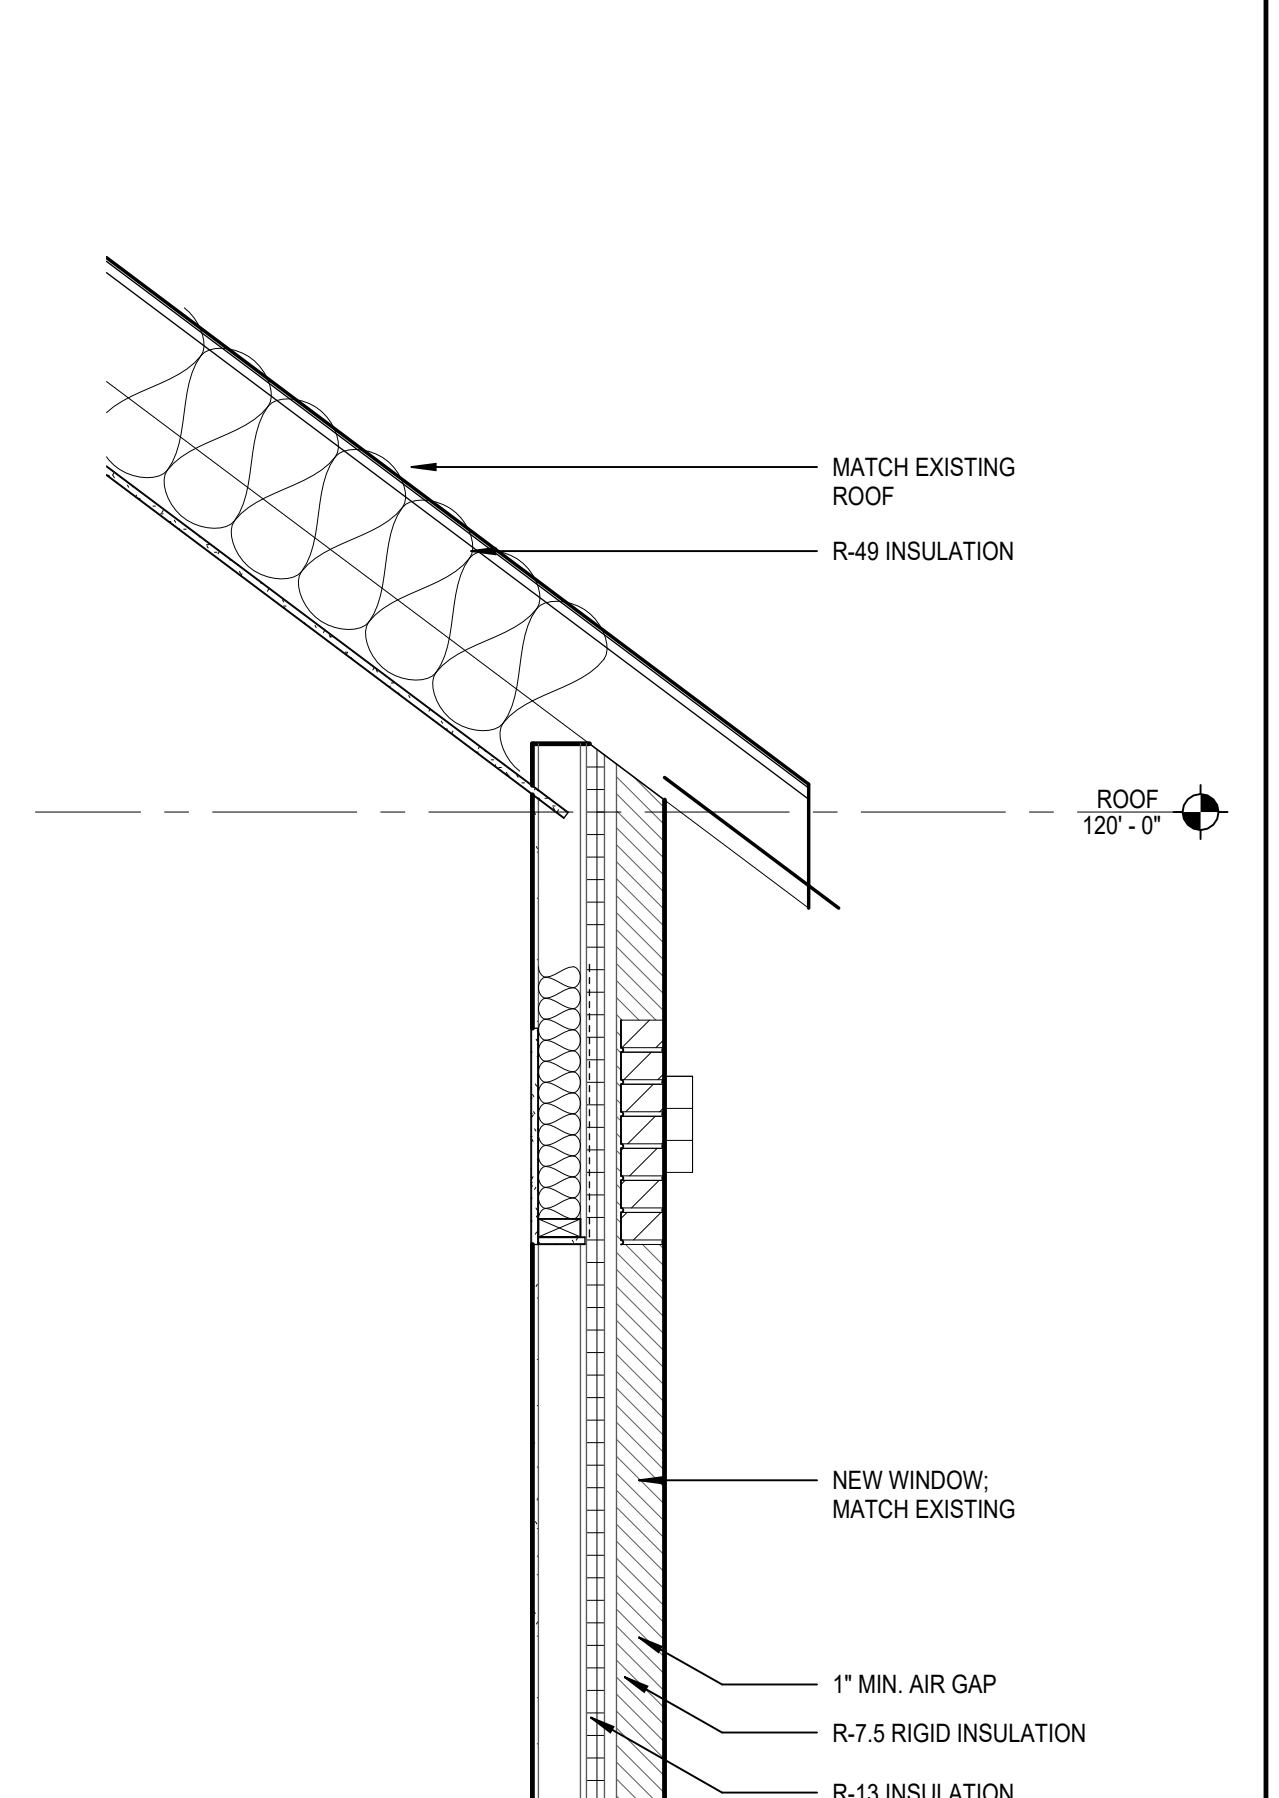

2 WALL SECTION
SCALE: 3/4" = 1'-0"

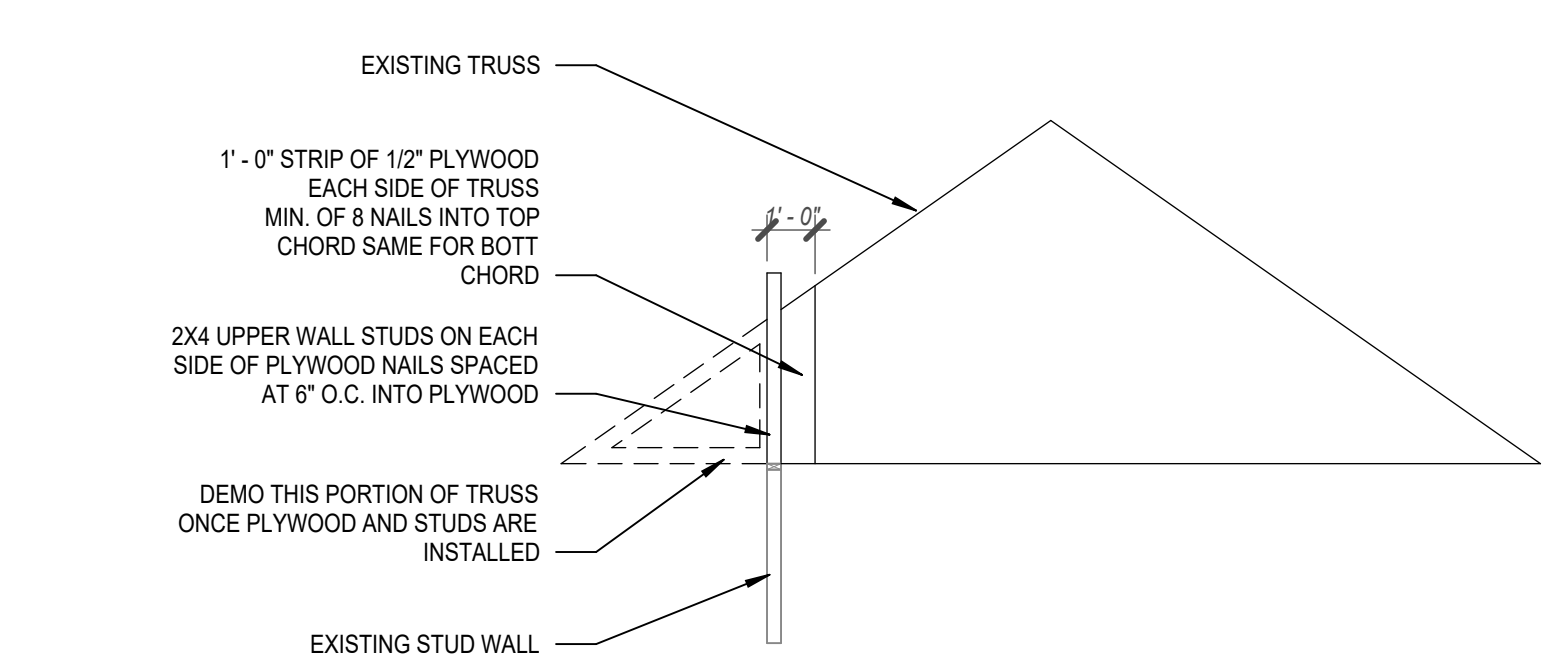

5 EXISTING TRUSS DETAIL
SCALE: 1/4" = 1'-0"

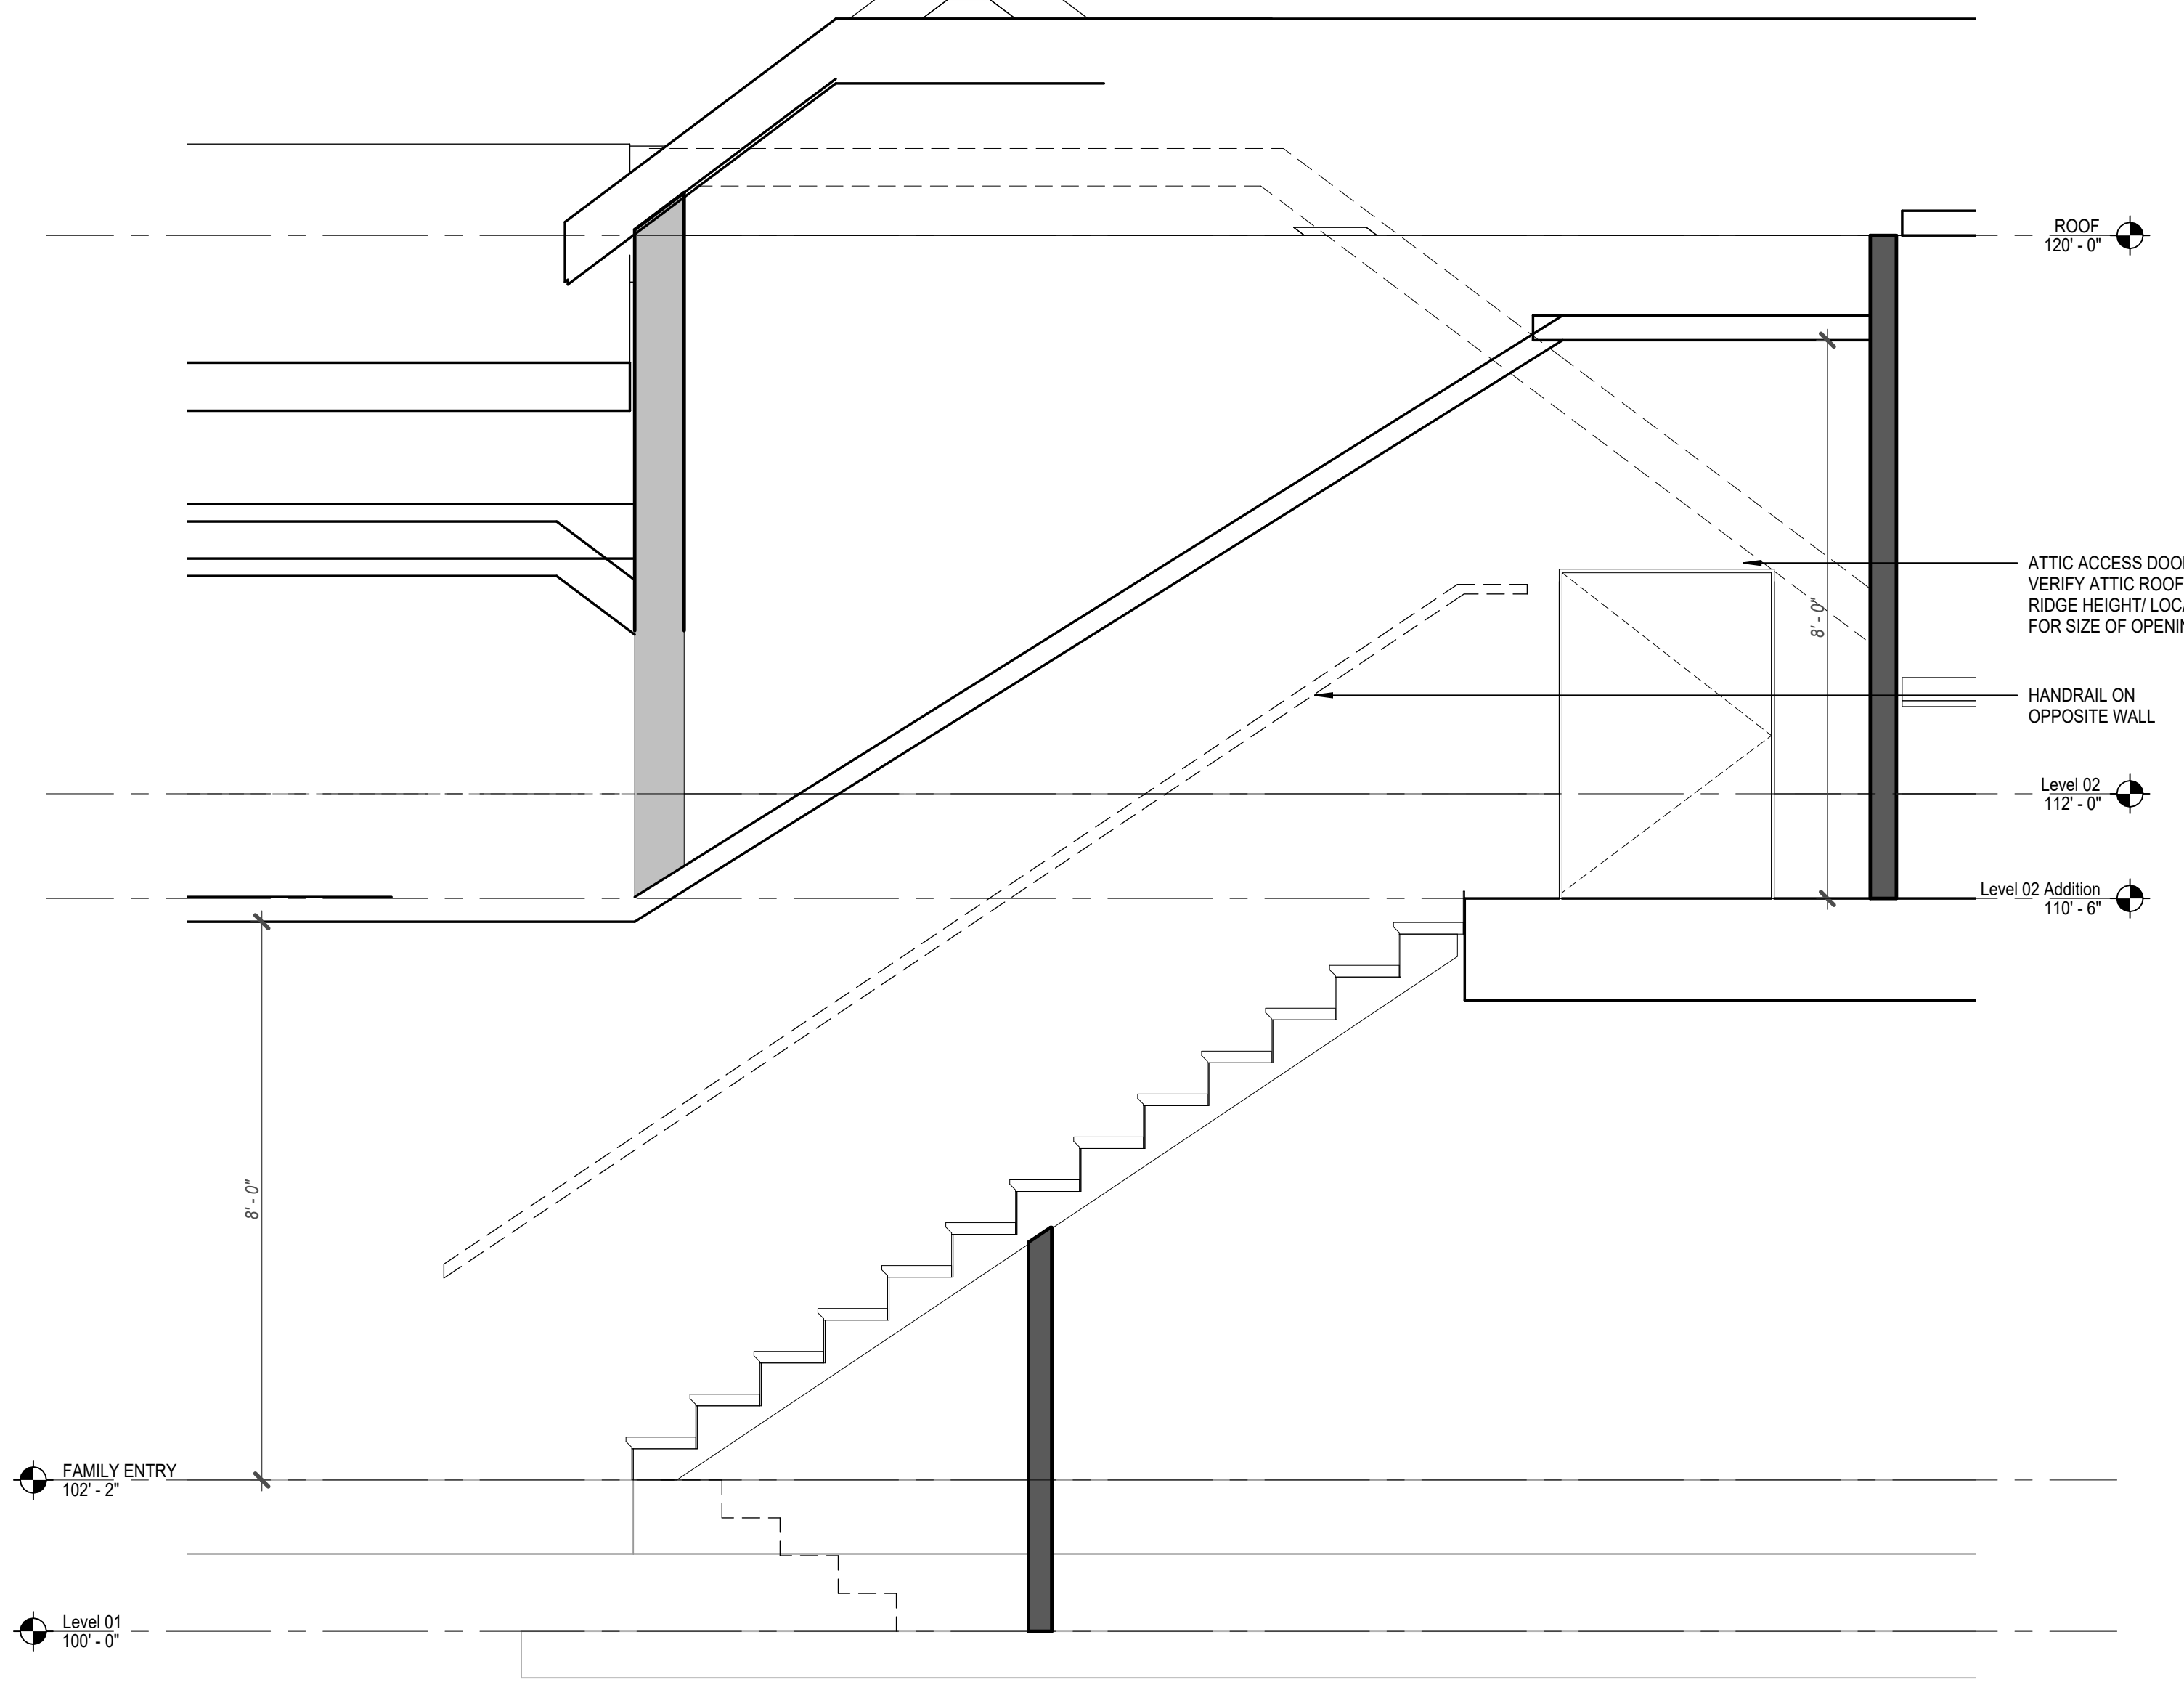

3 STAIR SECTION
SCALE: 1/2" = 1'-0"

Consultant Logo

Project Logo

CRONKEY RESIDENCE
2480 DEER HOLLOW, HUDSON OH

Project Status
Issue Date
REVISIONS

Project Number
SECTIONS

A.3



EXISTING STREET ELEVATION



PROPOSED STREET ELEVATION



SW ELEVATION



SE ELEVATION



NW ELEVATION



NE ELEVATION - GARAGE VIEW



NE ELEVATION - ALT VIEW