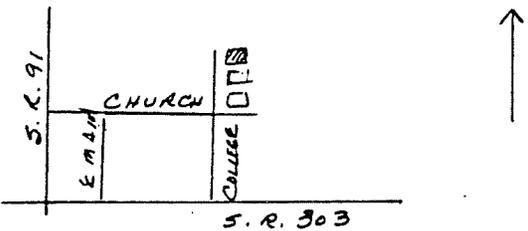


OHIO HISTORIC INVENTORY

Ohio Historic Preservation Office
Ohio Historical Center
Columbus, Ohio 43211

No.	4. Present Name(s)
County Summit	5. Other Name(s)
Location of Negatives HHA 32-14	

Specific Location 33 College Street	16. Thematic Category C	28. No. of Stories 1 1/2
	17. Date(s) or Period c. 1878	29. Basement? Yes <input checked="" type="checkbox"/> No <input type="checkbox"/>
City or Town If Rural, Township & Vicinity Hudson	18. Style or Design not determined	30. Foundation Material sandstone
Site Plan with North Arrow 	19. Architect or Engineer	31. Wall Construction wood frame
	20. Contractor or Builder	32. Roof Type & Material gable-asph shingle
Coordinates	21. Original Use, if apparent residence	33. No. of Bays Front 2 Side 3
Lat. _____ Long. _____	22. Present Use residence	34. Wall Treatment beveled/shiplap
U.T.M. Reference 7 463 4565426	23. Ownership Public <input type="checkbox"/> Private <input checked="" type="checkbox"/>	35. Plan Shape rect
18 Easting _____ Northing _____	24. Owner's Name & Address, if known	36. Changes (Explain in #42) Addition <input checked="" type="checkbox"/> Altered <input type="checkbox"/> Moved <input type="checkbox"/>
Site <input type="checkbox"/> Building <input checked="" type="checkbox"/>	25. Open to Public? Yes <input type="checkbox"/> No <input checked="" type="checkbox"/>	37. Condition Interior _____ Exterior <u>good</u>
Struct. <input type="checkbox"/> Object <input type="checkbox"/>	26. Local Contact Person or Organization Hudson Heritage Association	38. Preservation Underway? Yes <input checked="" type="checkbox"/> No <input type="checkbox"/>
Or. Register? Yes <input checked="" type="checkbox"/> No <input type="checkbox"/>	27. Other Surveys in Which Included	39. Endangered? By What? Yes <input type="checkbox"/> No <input checked="" type="checkbox"/>
12. Is it Eligible? Yes <input type="checkbox"/> No <input type="checkbox"/>		40. Visible from Public Road? Yes <input checked="" type="checkbox"/> No <input type="checkbox"/>
Part of Estab. Yes <input checked="" type="checkbox"/> Hist. Dist.? No <input type="checkbox"/>		41. Distance from and Frontage on Road 12' 50'
14. District Potent'l? Yes <input type="checkbox"/> No <input type="checkbox"/>		
Name of Established District Hudson Historic District		


Further Description of Important Features Shiplap siding on 5-sided bay; addition rear south. Bay enclosed under porch roof; narrow frieze; 6/6 double-hung windows.	Photo
---	-------

History and Significance Occupant 1929 Hanna M. Kennedy
Thought to be one of a group of houses built at the south end of College Street by or for workers at Seymour Straight's cheese enterprises.

Description of Environment and Outbuildings Residential street.

Sources of Information Summit County Tax Assessment records Personal inspection	46. Prepared by L Newkirk, F Barlow
	47. Organization HHA
	48. Date 49. Revision Date(s)

1. No.
2. County
Summit
3. Present Name(s)

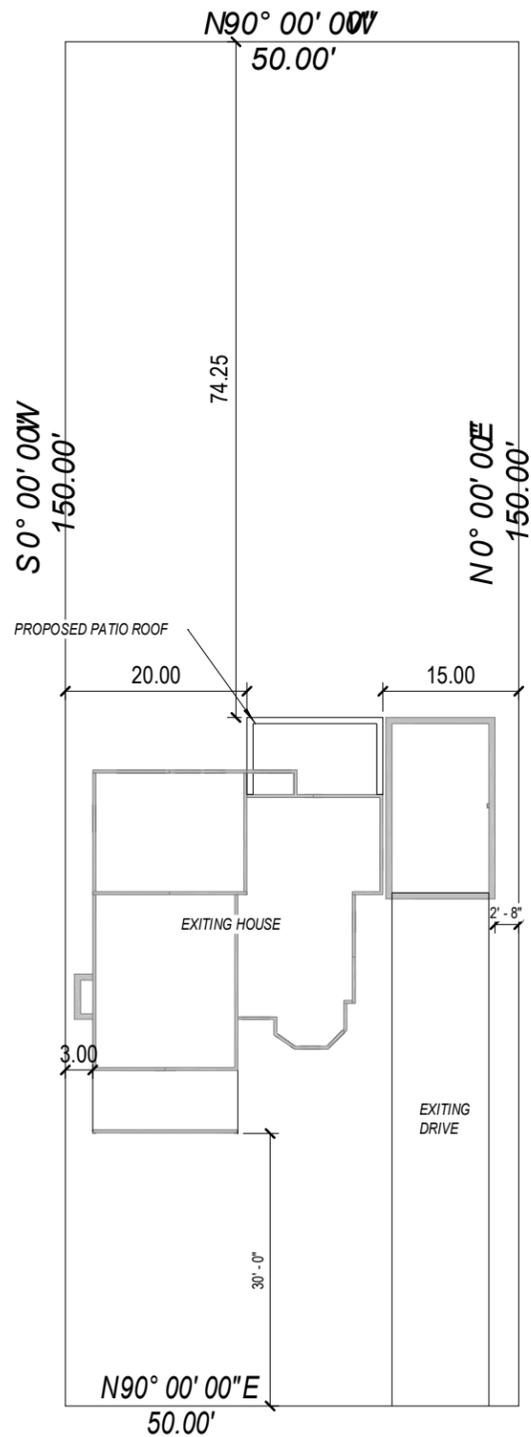

COLLEGE ST

7 Plot Plan
1" = 20'-0"



PLAN NUMBER
HD2117
Addition
Makr & Denise Brown
33 College St.
Hudson, OH 44236

DRAWN BY
STEVE DONANT
Room sizing and total square feet may vary with elevation changes.
Rough openings and hallways may vary.
Elevations are Artist's conceptions.

REVISIONS	
NAME	DATE

SCALE
1/8" = 1'-0"

SHEET NAME
Detail

SHEET NUMBER
7 OF 7

DRAWING STATUS: FINAL









PLAN NUMBER
HD2117

Addition
Makr & Denise Brown
33 College St.
Hudson, OH 44236


DRAWN BY
STEVE DONANT
Room sizing and total square feet may vary with elevation changes.
Rough openings and hallways may vary.
Elevations are Artist's conceptions.

REVISIONS	
NAME	DATE


SCALE
1/8" = 1'-0"

SHEET NAME
Front/Rear Elevations

SHEET NUMBER
1 OF 7

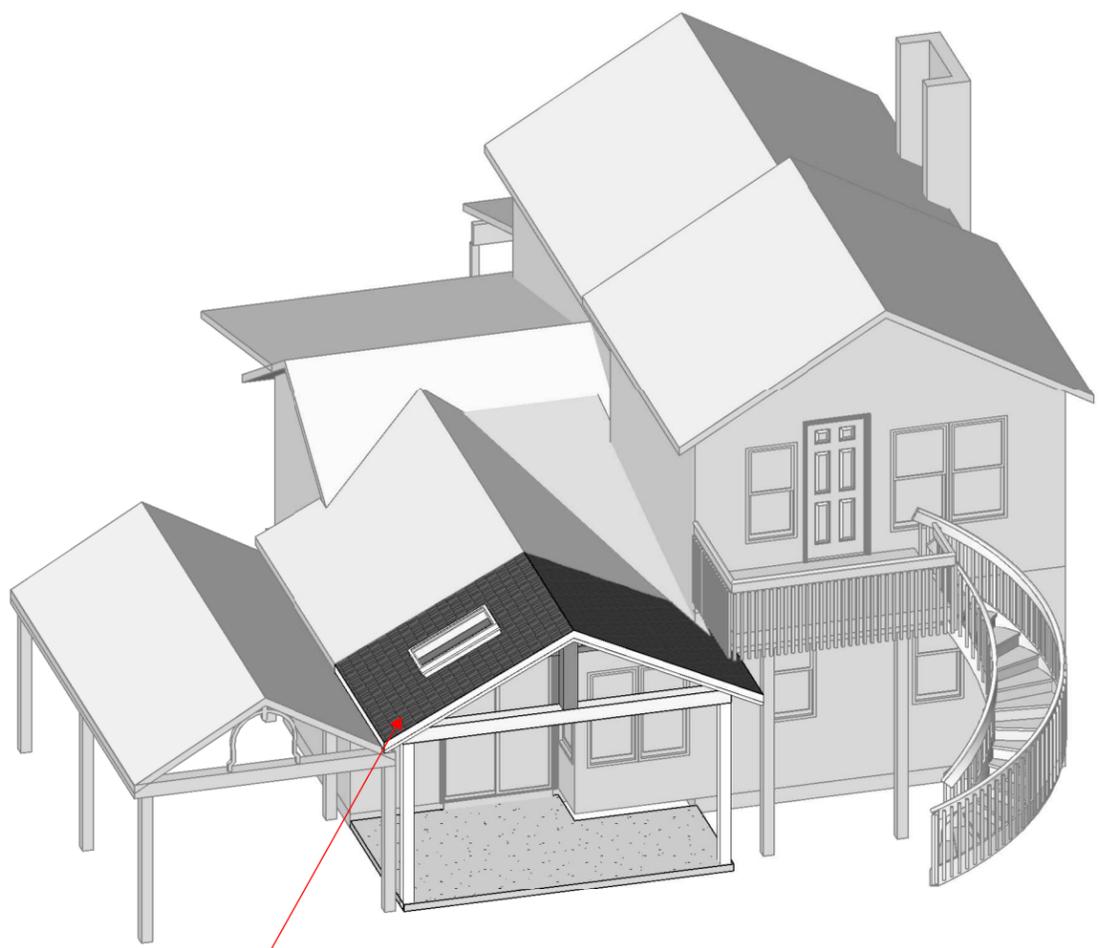


NEW ROOF EXTENSION OVER EXISTING PATIO

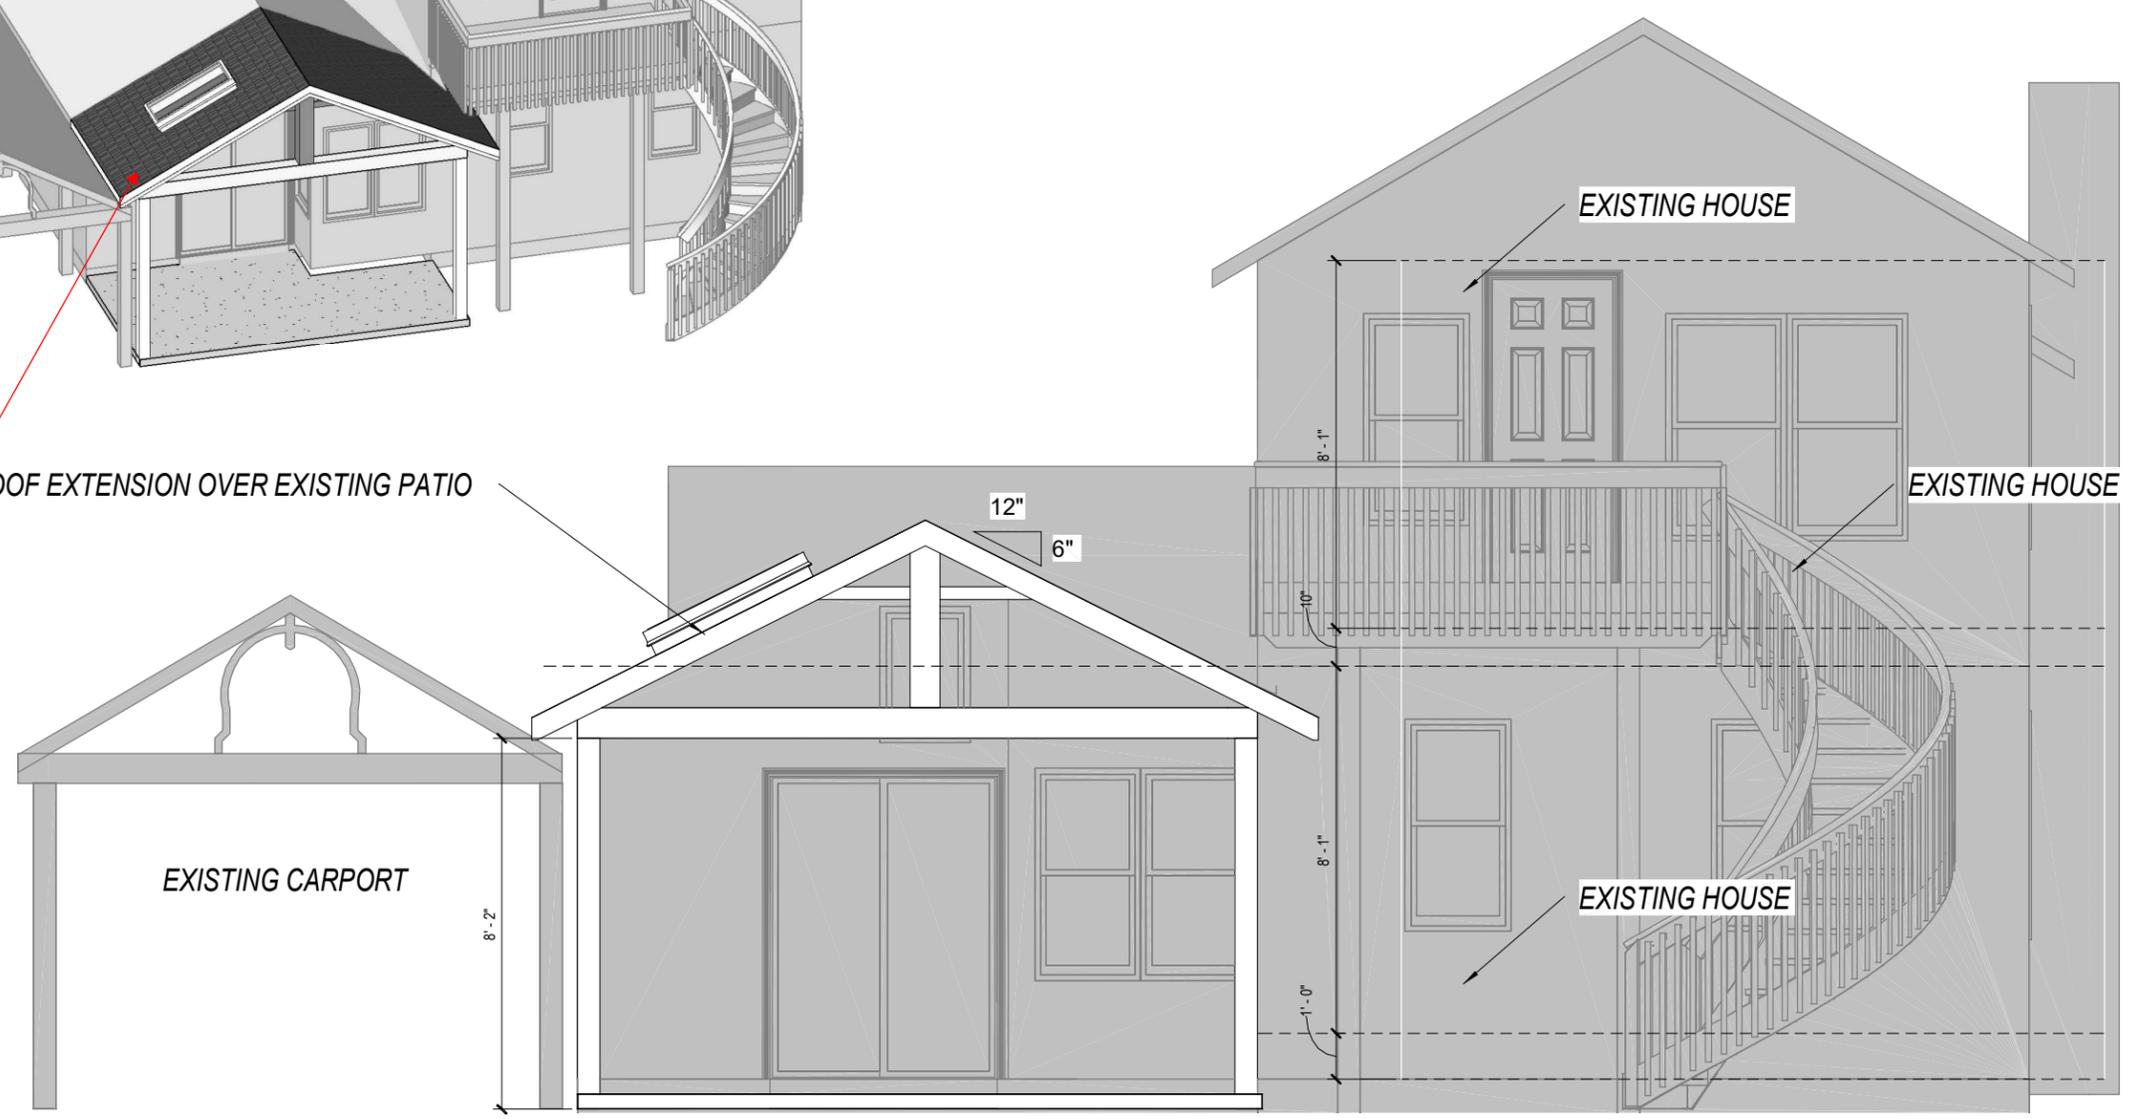

1 REAR ELEVATION
1/4" = 1'-0"

DRAWING STATUS: FINAL

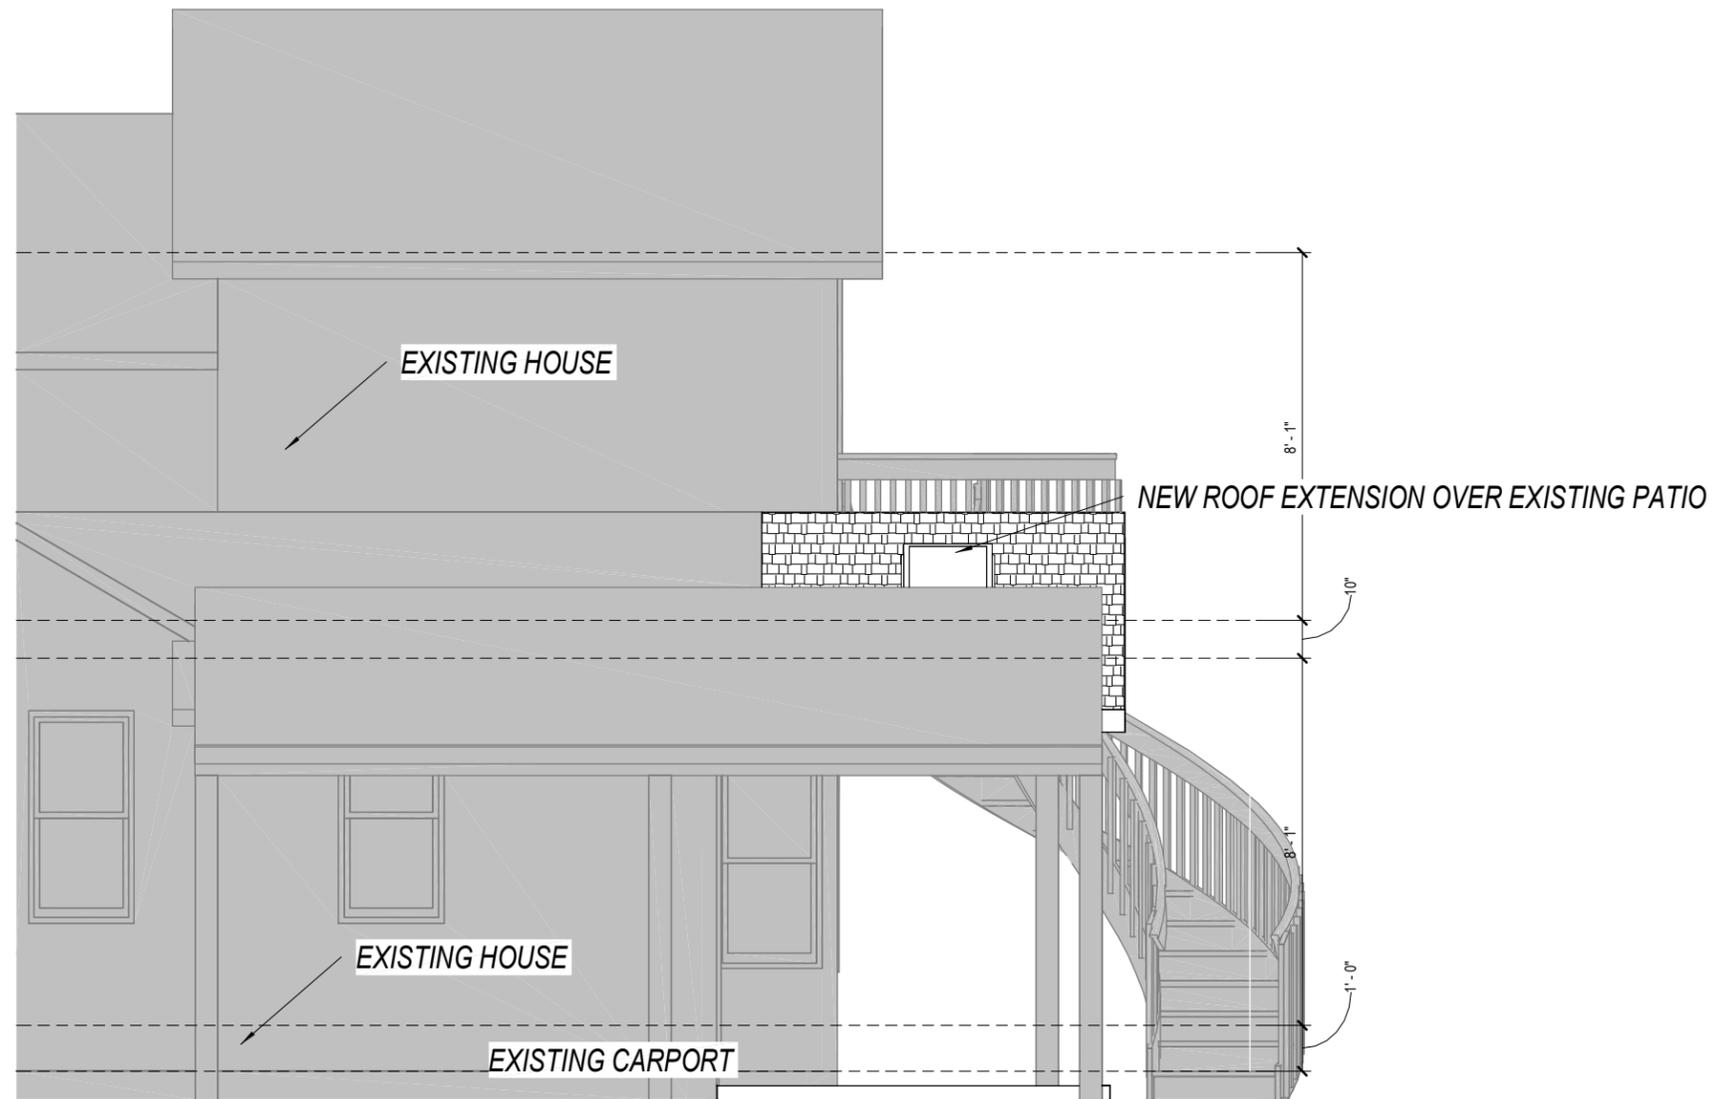

2 RIGHT ELEVATION
 1/4" = 1'-0"



PLAN NUMBER
HD2117

Addition

Makr & Denise Brown
 33 College St.
 Hudson, OH 44236

DRAWN BY
 STEVE DONANT

Room sizing and total square feet may vary with elevation changes.
 Rough openings and hallways may vary.
 Elevations are Artist's conceptions.


REVISIONS	
NAME	DATE

SCALE
 1/8" = 1'-0"

SHEET NAME
 Right/Left Elevations

SHEET NUMBER
2 OF 7

DRAWING STATUS: FINAL

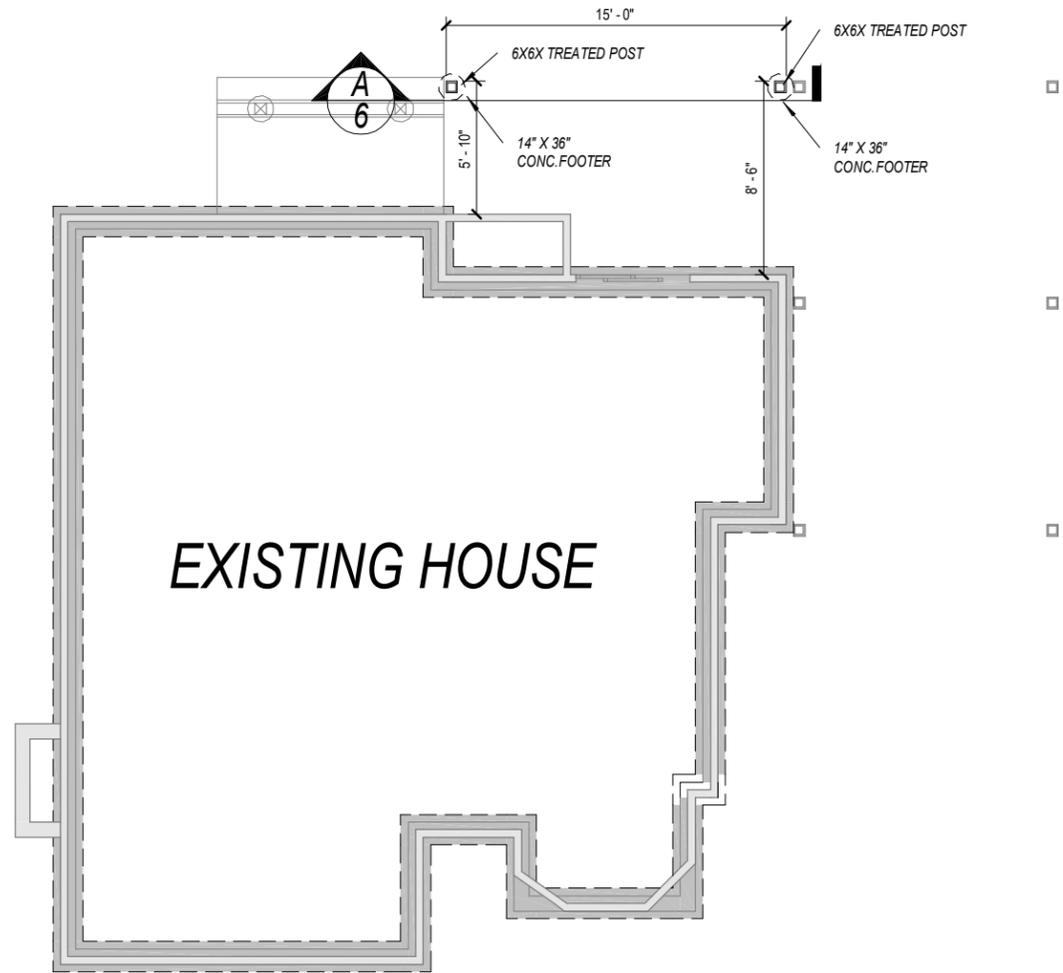

PLAN NUMBER
HD2117

Addition

Makr & Denise Brown
33 College St.
Hudson, OH 44236

DRAWN BY
STEVE DONANT

Room sizing and total square feet may vary with elevation changes.
Rough openings and hallways may vary.
Elevations are Artist's conceptions.


REVISIONS	
NAME	DATE

SCALE
1/8"=1'-0"

SHEET NAME
Foundation Plan

SHEET NUMBER
3 OF 7

DRAWING STATUS: FINAL

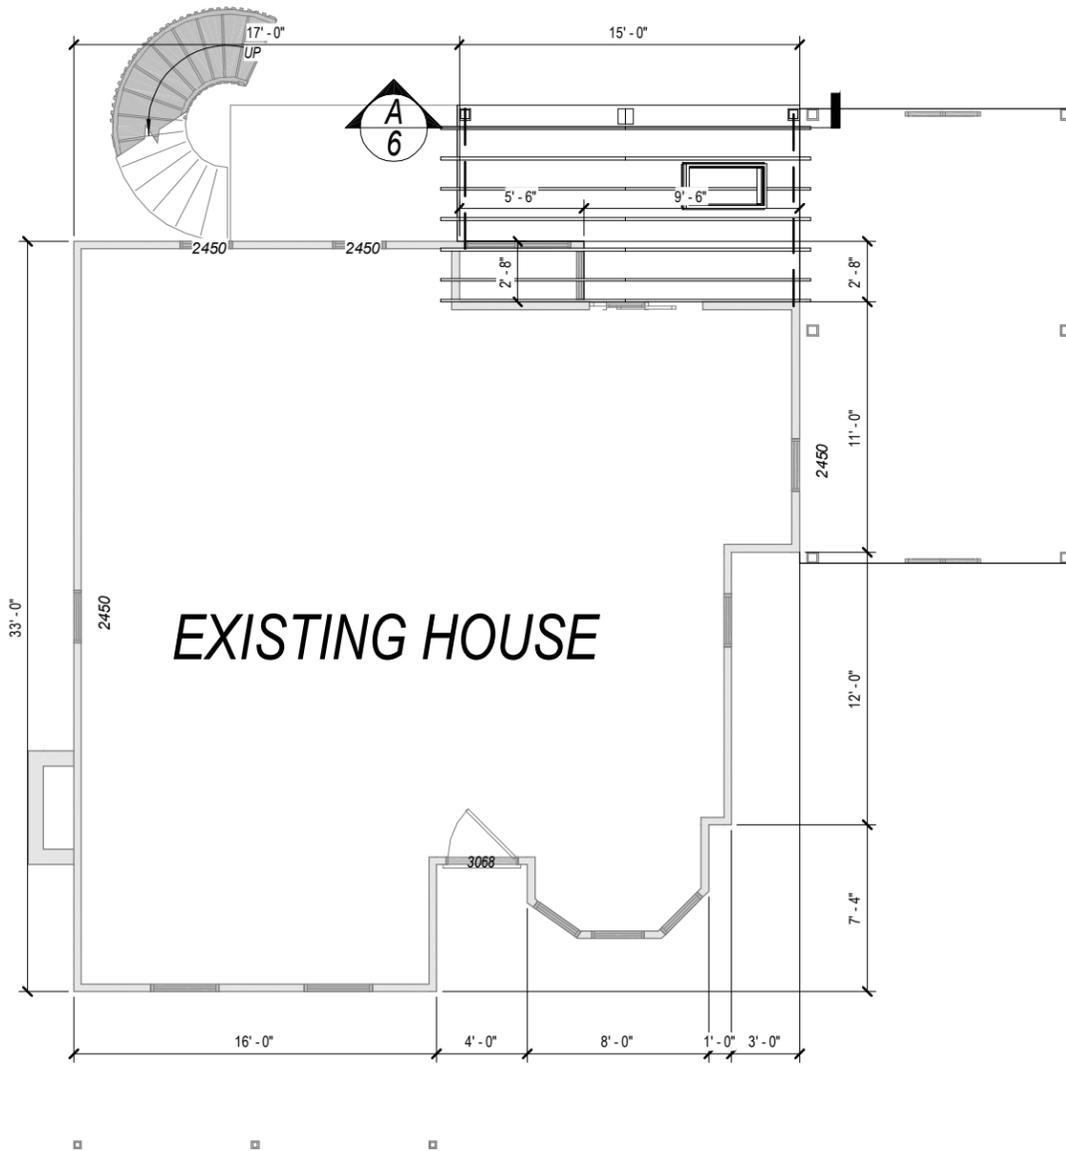

PLAN NUMBER
HD2117

Addition

Makr & Denise Brown
33 College St.
Hudson, OH 44236

DRAWN BY
STEVE DONANT

Room sizing and total square feet may vary with elevation changes.
Rough openings and hallways may vary.
Elevations are Artist's conceptions.


REVISIONS	
NAME	DATE

SCALE
1/8"=1'-0"

SHEET NAME
First Floor Plan

SHEET NUMBER
4 OF 7

DRAWING STATUS: FINAL

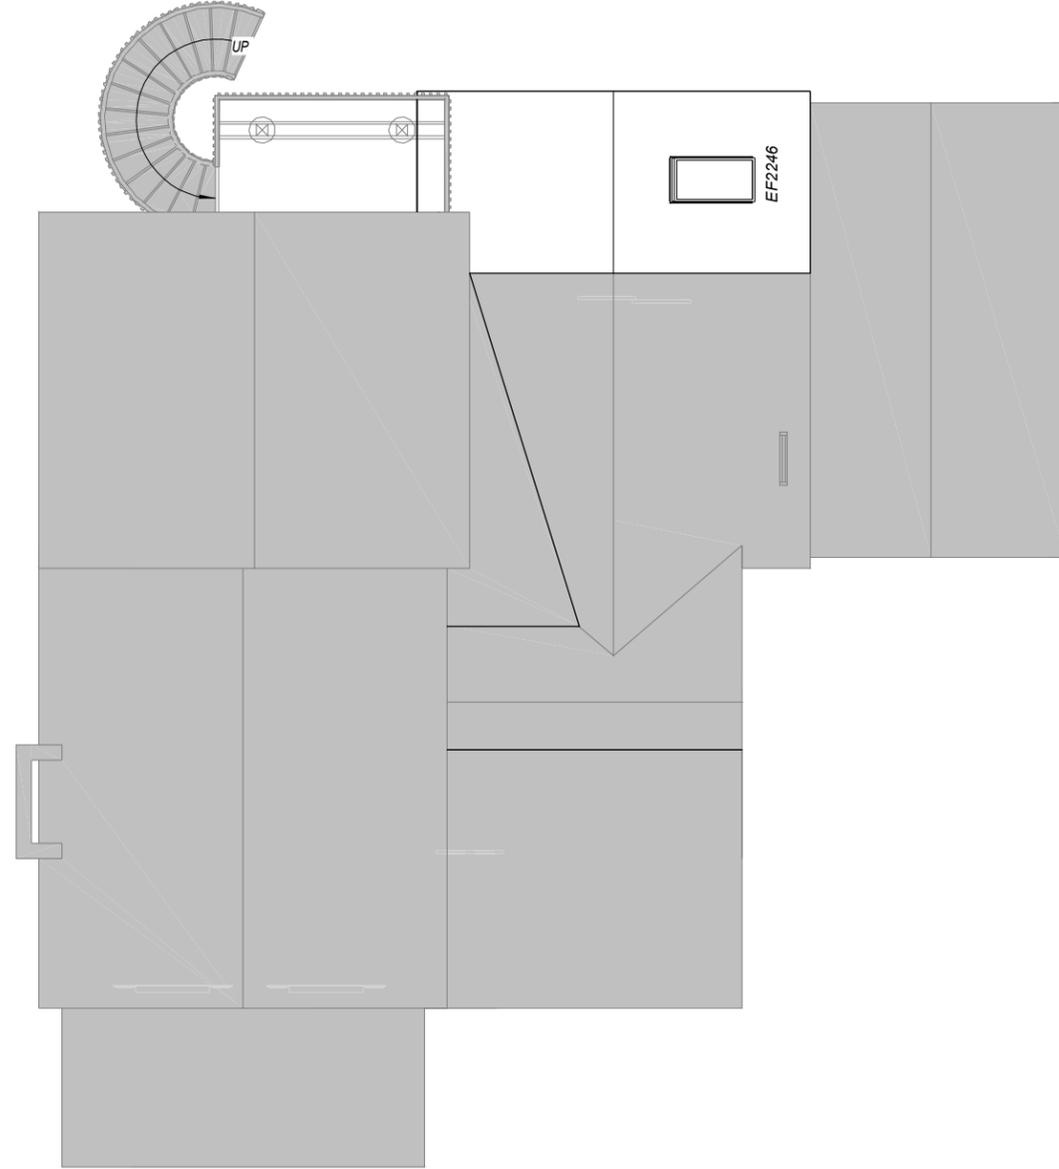

DRAWING STATUS: FINAL



PLAN NUMBER
HD2117

Addition

Makr & Denise Brown
33 College St.
Hudson, OH 44236

DRAWN BY

STEVE DONANT

Room sizing and total square feet may vary with elevation changes.

Rough openings and hallways may vary.

Elevations are Artist's conceptions.

REVISIONS

NAME	DATE

SCALE


1/8"=1'-0"

SHEET NAME

Roof Plan

SHEET NUMBER

5 OF 7

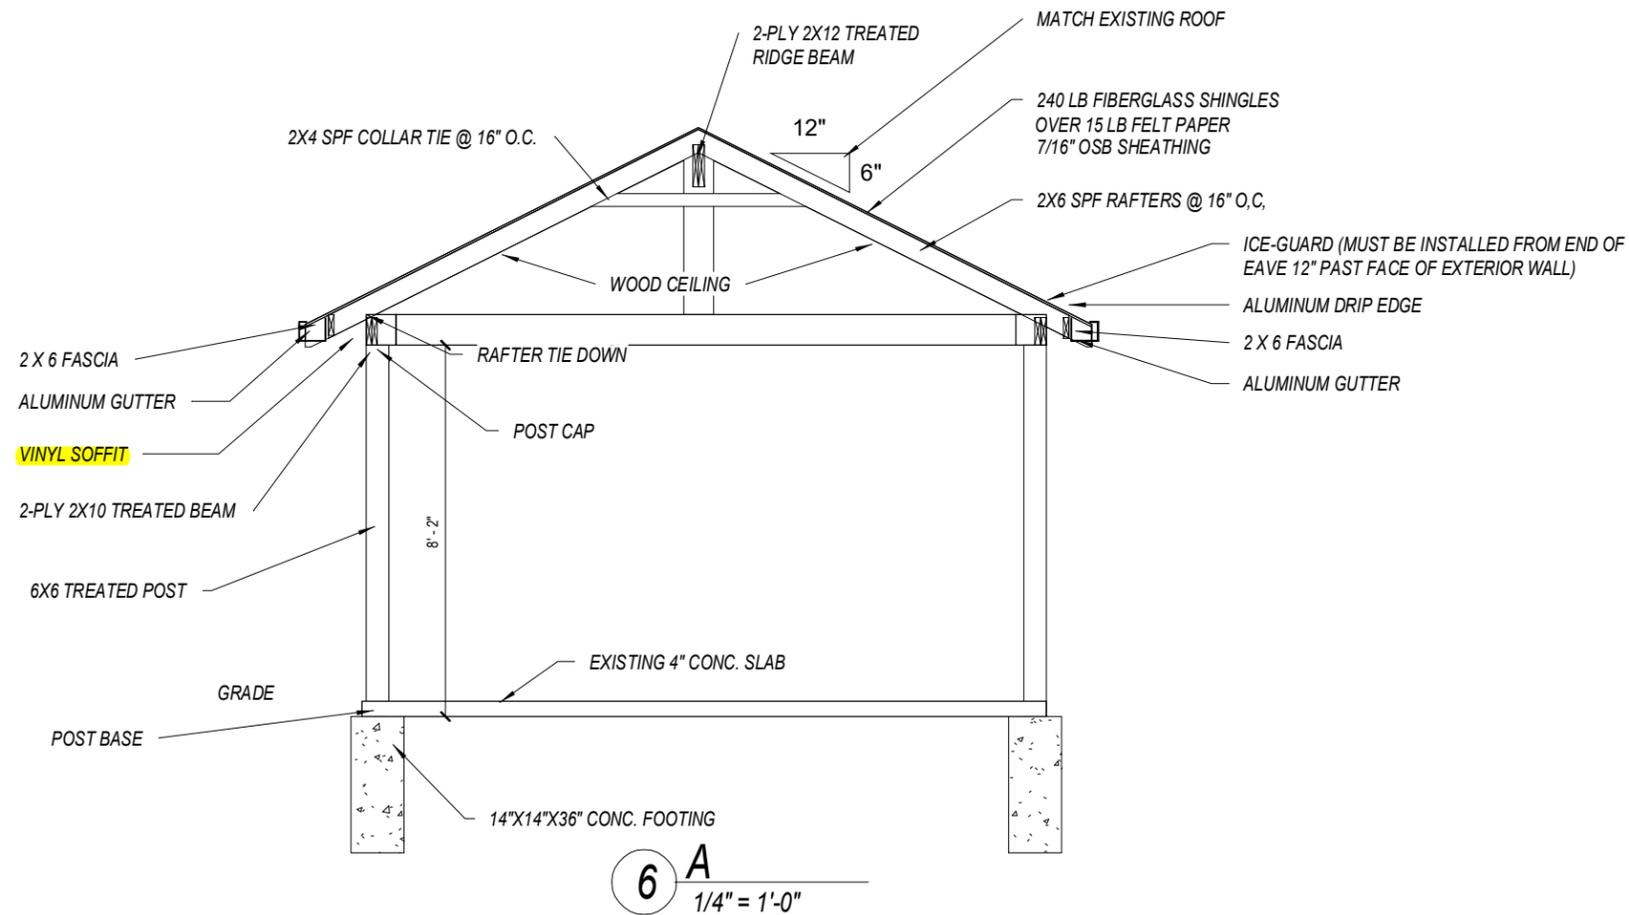

PLAN NUMBER
HD2117

Addition

Makr & Denise Brown
33 College St.
Hudson, OH 44236

DRAWN BY
STEVE DONANT
Room sizing and total square feet may vary with elevation changes.
Rough openings and hallways may vary.
Elevations are Artist's conceptions.


REVISIONS	
NAME	DATE

SCALE
1/8"=1'-0"

SHEET NAME
Details

SHEET NUMBER
6 OF 7

DRAWING STATUS: FINAL

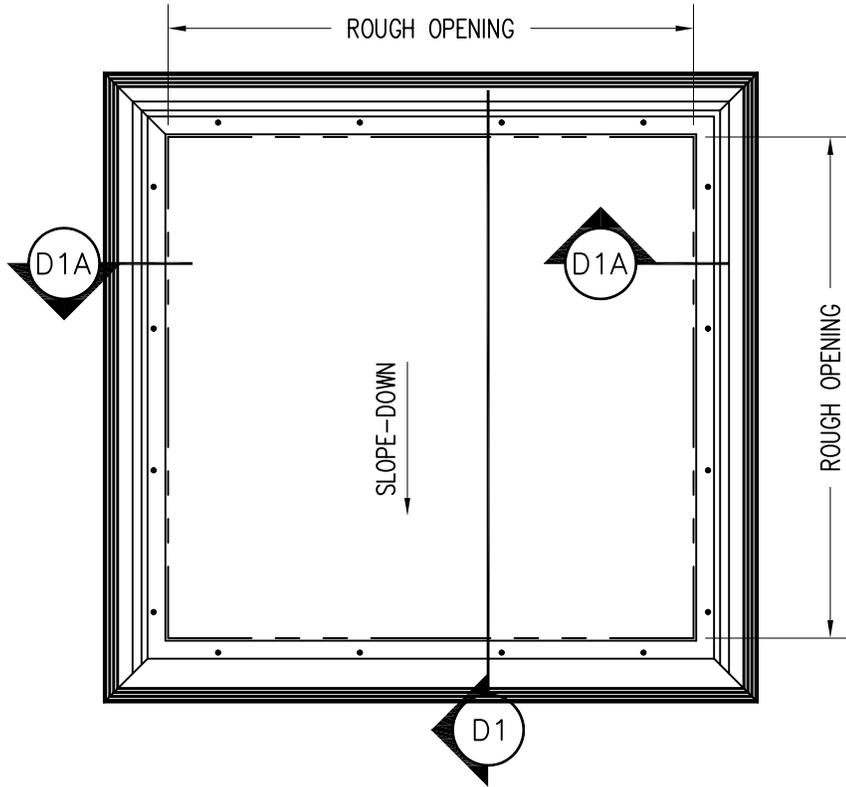

GENERAL NOTES:

- 1) UNITS STANDARD SIZES ARE LISTED, ALSO AVAILABLE IN CUSTOM SIZES
- 2) MIN. UNIT PITCH NOT LESS THAN 3:12

MODEL	ROUGH OPENING
1430	14 1/2" X 30 1/2"
1446	14 1/2" X 46 1/2"
2222	22 1/2" X 22 1/2"
2230	22 1/2" X 30 1/2"
2238	22 1/2" X 38 1/2"
2246	22 1/2" X 46 1/2"
3030	30 1/2" X 30 1/2"
3046	30 1/2" X 46 1/2"
4646	46 1/2" X 46 1/2"



WASCO PRODUCTS, INC.

22 PIONEER AVENUE, SANFORD, MAINE 04073
 (207) 324-8060, FAX (207) 490-5271

EF
 DECK MOUNT
 SKYWINDOW UNIT
 PLAN VIEW

PLN1



★★★★★ 294

[View Q&A](#)

Suggested payments with 6 month special financing. [Learn how](#)

VELUX 22.5-in x 46.5-in Fixed Self-Flashing Impact Skylight

Item #89321 Model #QPF 2246 2006

Features pre-installed metal pan-flashing, welded and painted flashing joints, and protective aluminum... Requires a roof pitch between 14 and 60 degrees
Designed for use with roofing sealant based installation with thin roofing materials, like asphalt shingles

Rough Opening Length (Inches)
46.5 [>](#)

Rough Opening Width (Inches)
22.5 [>](#)

Glazing Type
Impact [>](#)

1 +
Qty

Add to Cart



Free Store Pickup

Pickup Estimated: Tue, Mar 23, 2021



Delivery

Delivery Estimate: Tue, Mar 23, 2021;
Schedule Delivery Date in Checkout

OVERVIEW

VELUX impact-rated QPF fixed self-flashed skylights are designed for shingle roof applications. VELUX skylights are an energy-efficient way to bring sunlight into a home and make dark rooms come to life, all while maintaining privacy. Installing a skylight is one of the most impactful ways to enhance the brightness and beauty of a room.

- Features pre-installed metal pan-flashing, welded and painted flashing joints, and protective aluminum cladding - a combination which adds strength and durability
- Requires a roof pitch between 14 and 60 degrees
- Designed for use with roofing sealant based installation with thin roofing materials, like asphalt shingles
- Features Clean, Quiet and Safe LowE3 impact-rated glass with a Neat® glass coating that keeps your skylight cleaner, reduces unwanted outside noise, and comes with a 10-year hail warranty against glass breakage
- Consists of double paned argon gas filled LowE3 glass that provides excellent energy performance for year round comfort, plus the added safety of laminated glass, which building codes require for out of reach applications
- Impact glass variant is tested and WDMA Hallmark certified for wind-borne debris impact, in accordance with ASTM E 1886 and ASTM E 1996, rated for Wind Zone 3, Missile Level D, Cycle Pressure +50/-50
- QPF 2246 dimensions for rough opening are 22-1/2 in. wide x 46-1/2 in. long

 Installation Guide PDF	 Warranty Guide PDF
 Use and Care Guide PDF	 CA Prop 65 PDF

CA Residents:  [Prop 65 Warning\(s\)](#) 

SPECIFICATIONS

Actual Length (Inches)	53.75
Actual Width (Inches)	29.75

Shade/Blind Color	N/A
Shade/Blind Style	N/A
Shade/Blind Operation	N/A

Glass Type	Tempered glass over laminated glass	Shade/Blind Power Source	N/A
CA Residents: Prop 65 Warning(s)	 Prop 65 WARNING(S)	Blinds Included	✗
Installation Type	Self-flashing	Color/Finish Family	Gray
Frame Color/Finish	White	Outside Frame/Curb Height (Inches)	53.75
UNSPSC	30171800	Outside Frame/Curb Width (Inches)	29.75
Smart Compatible	✗	Rough Opening Length (Inches)	46.5
Exterior Material	Aluminum	ENERGY STAR Certified Northern Zone	
Glass Tint	✗	ENERGY STAR Certified North/Central Zone	
Glass Insulation	Low-E argon	ENERGY STAR Certified South/Central Zone	
Warranty	10-year limited	ENERGY STAR Certified Southern Zone	
Hardware Included	✗	Rough Opening Width (Inches)	22.5
Flashing Included		Rough Opening Height (Inches)	3.5
App Compatibility	✗	Skylight Style	Fixed
Remote Control Included	✗		
Actual Height (Inches)	3.5		

Glazing Type	Impact
---------------------	--------

Interior Frame Material	Woodbase
--------------------------------	----------



You're shopping | Delivering to
Cuyahoga Falls
● OPEN until 9 pm



Search



Cart | 0 items

Home / Building Materials / Roofing & Gutters / Roofing / Roof Shingles


Internet #205655971 Model #TK20 Store SKU #1001819487

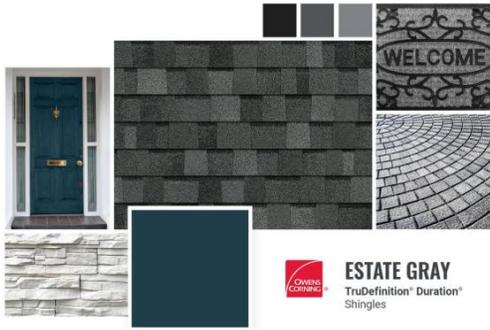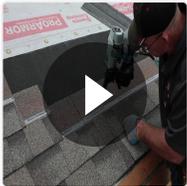

ESTATE GRAY
TruDefinition® Duration®
Shingles



Hover Image to Zoom

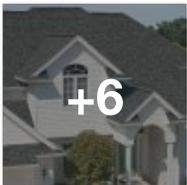

TruDefinition Duration Estate Gray Laminate Architectural Roofing Shingles (32.8 sq. ft. per Bundle)



by **Owens Corning** >
Shop the Collection >

★★★★★ (7064) v

Write
A
Review

Questions
&
Answers
(5)

Live Chat

Feedback



Save up to \$100 on your
qualifying purchase.

Apply for a Home Depot Consumer Card

Color/Finish: **Estate Gray**



**Store
Pickup**

Not
available for
this item



**Ship to
Home**

Not
available for
this item



**Scheduled
Delivery**

Not
available for
this item

Specifications

Dimensions

Product Length (in.)	39.375	Product Thickness (in.)	.146
Product Width (in.)	13.25 in		

Details

Color Family	Gray	Color/Finish	Estate Gray
Features	High Wind Resistant	Fire Rating (UL 790)	Class A
Material	Asphalt	Number of bundles per 100 sq. ft. (Square)	3
Number of pieces per bundle	20	Requirements	Attic Ventilation,Underlayment
Roofing Product Type	Architectural Shingle	Shingle Exposure (in.)	5.625
Shingle Type	Architectural Shingle	Warranty	Lifetime Limited Warranty
Weight Per Bundle (lb.)	68		

How can we improve our product information? [Provide feedback.](#)

Questions & Answers

5 Questions | **5** Answers

I need 17 squares for my job what is your price?

Asked by cheeko June 18, 2020

1
Answer

Hello cheeko, please contact your local Home Depot for pricing information. Thank you for your inquiry!