




# Booth - Longfellow Residence

32 Owen Brown Street Hudson, Ohio 44236

## Home Renovation


ADDITION

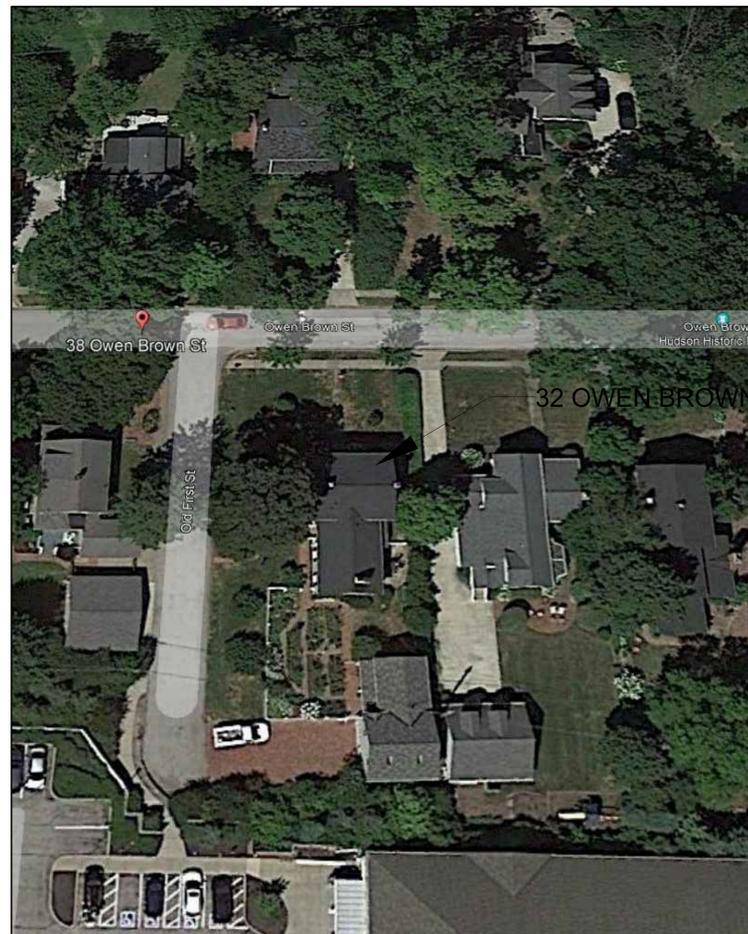

### DRAWING LIST

- D 1.0 Demolition Plans
- A 1.0 Floor Plans
- A 2.0 Elevations
- A 3.0 Sections

Historic Review Board Submittal  
November 5, 2021

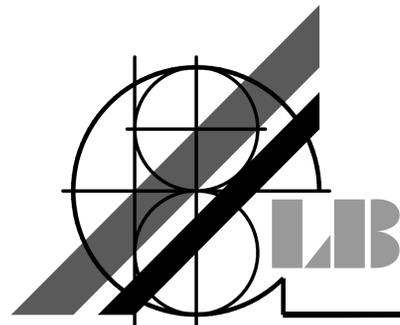


*Architects LLC.*

1674 STINE ROAD • PENINSULA, OHIO • 44264 • 216-289-3950 • LBARCHITECTS@aol.com




THESE DOCUMENTS, PREPARED FOR THIS PROJECT ARE THE INSTRUMENT OF THE ARCHITECT'S SERVICE AND AS SUCH ARE GIVEN IN CONFIDENCE FOR USE SOLELY FOR THIS PROJECT. THE ARCHITECT AS AUTHOR OF THESE DOCUMENTS SHALL RETAIN ALL COMMON LAW, STATUTORY AND OTHER RESERVED RIGHTS, INCLUDING COPYRIGHT, TO THESE DOCUMENTS AND THEY SHALL NOT BE USED, REPRODUCED OR DISSEMINATED WITHOUT WRITTEN CONSENT OF THE ARCHITECT.

DATE: 11 / 5 / 2021

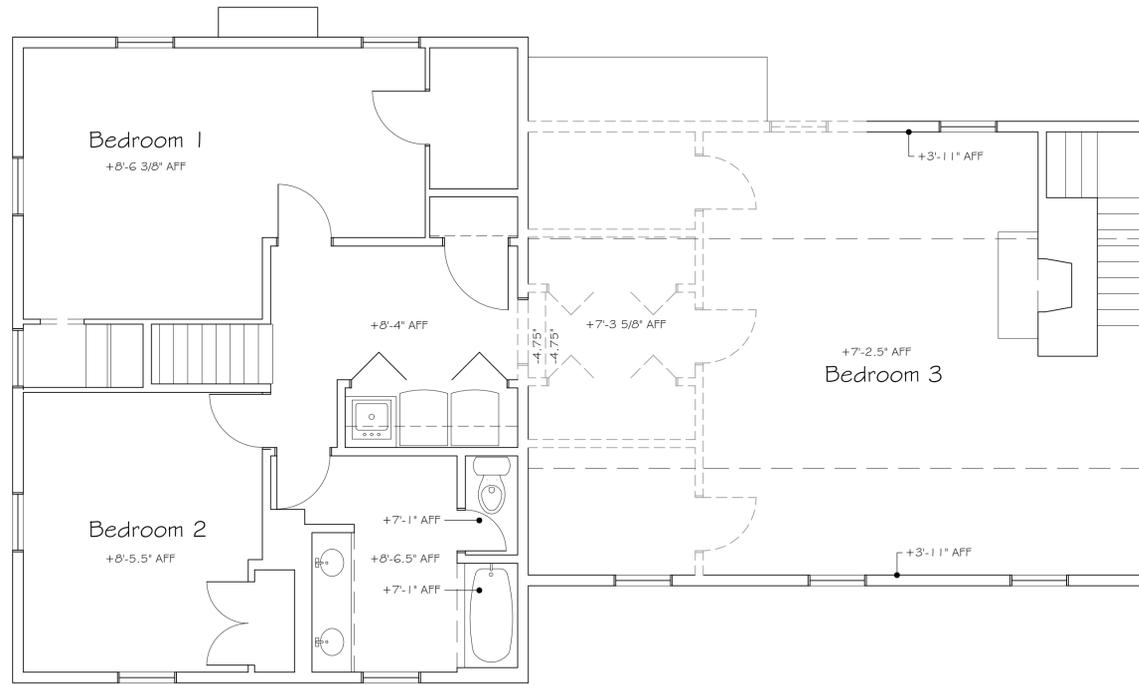

Second Floor Plan

Scale: 1/4" = 1'-0"

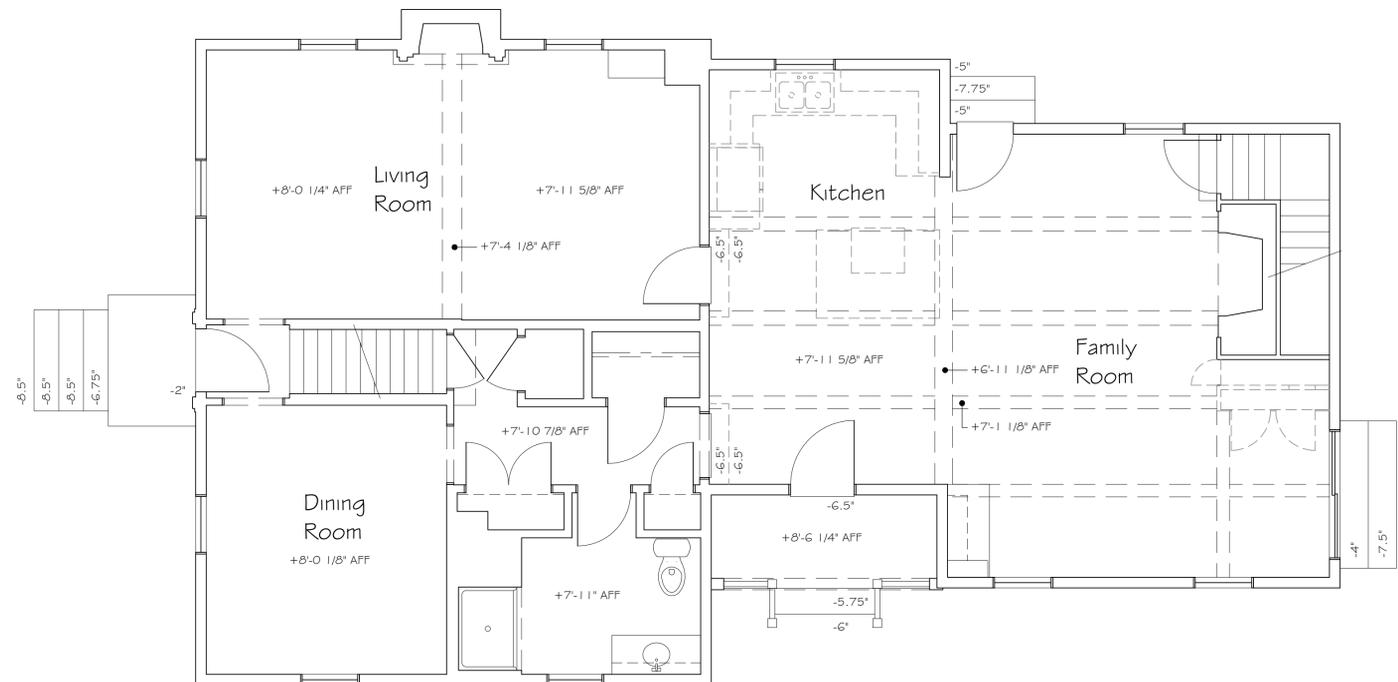

First Floor Plan

Scale: 1/4" = 1'-0"



THIS DOCUMENT, PREPARED FOR THIS PROJECT IS THE INSTRUMENT OF THE ARCHITECT'S SERVICE AND AS SUCH IS GIVEN IN CONFIDENCE FOR USE SOLELY FOR THIS PROJECT. THE ARCHITECT AS AUTHOR OF THIS DOCUMENT SHALL RETAIN ALL COMMON LAW, STATUTORY AND OTHER RESERVED RIGHTS, INCLUDING COPYRIGHT, TO THIS DOCUMENT AND THEY SHALL NOT BE USED, REPRODUCED OR DISSEMINATED WITHOUT WRITTEN CONSENT OF THE ARCHITECT.




|          |             |
|----------|-------------|
| FILE:    | 2116001.DWG |
| DRAWN:   | DATE:       |
| RB       | 9/24/2021   |
| CHECKED: | JOB NO.     |
|          | 21-160      |

TITLE:  
 Demolition Plans

Booth/Longfellow Residence


Hudson, Ohio

D-1

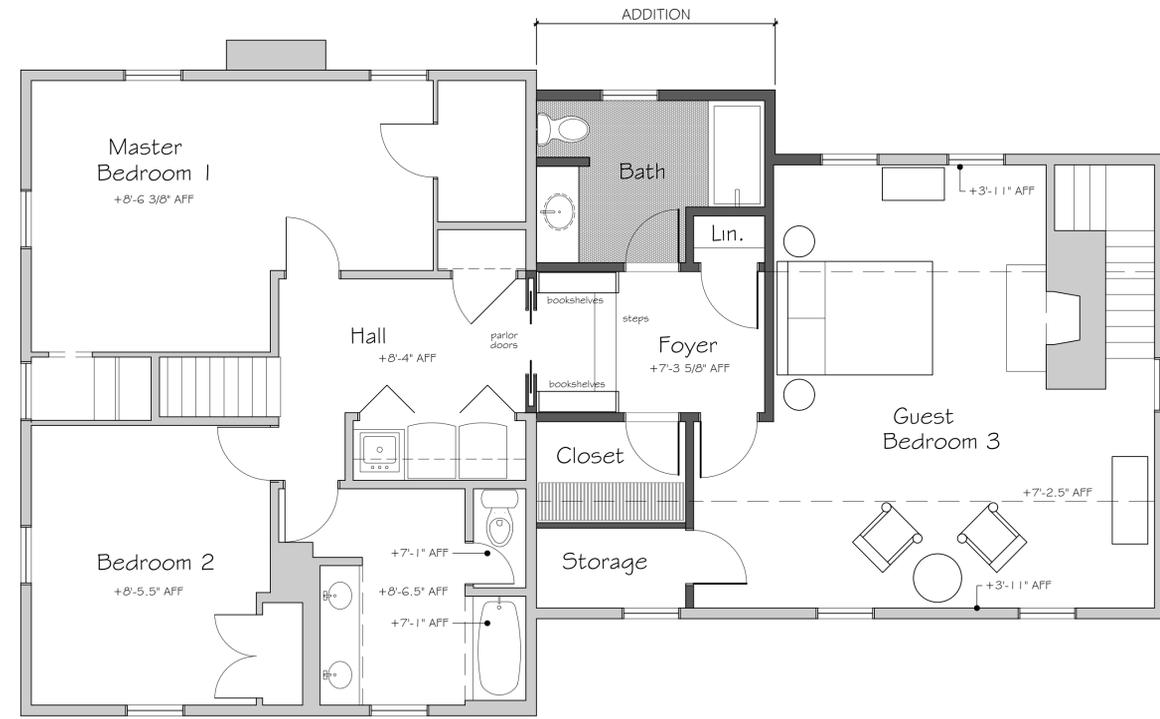

Second Floor Plan

Scale: 1/4" = 1'-0"

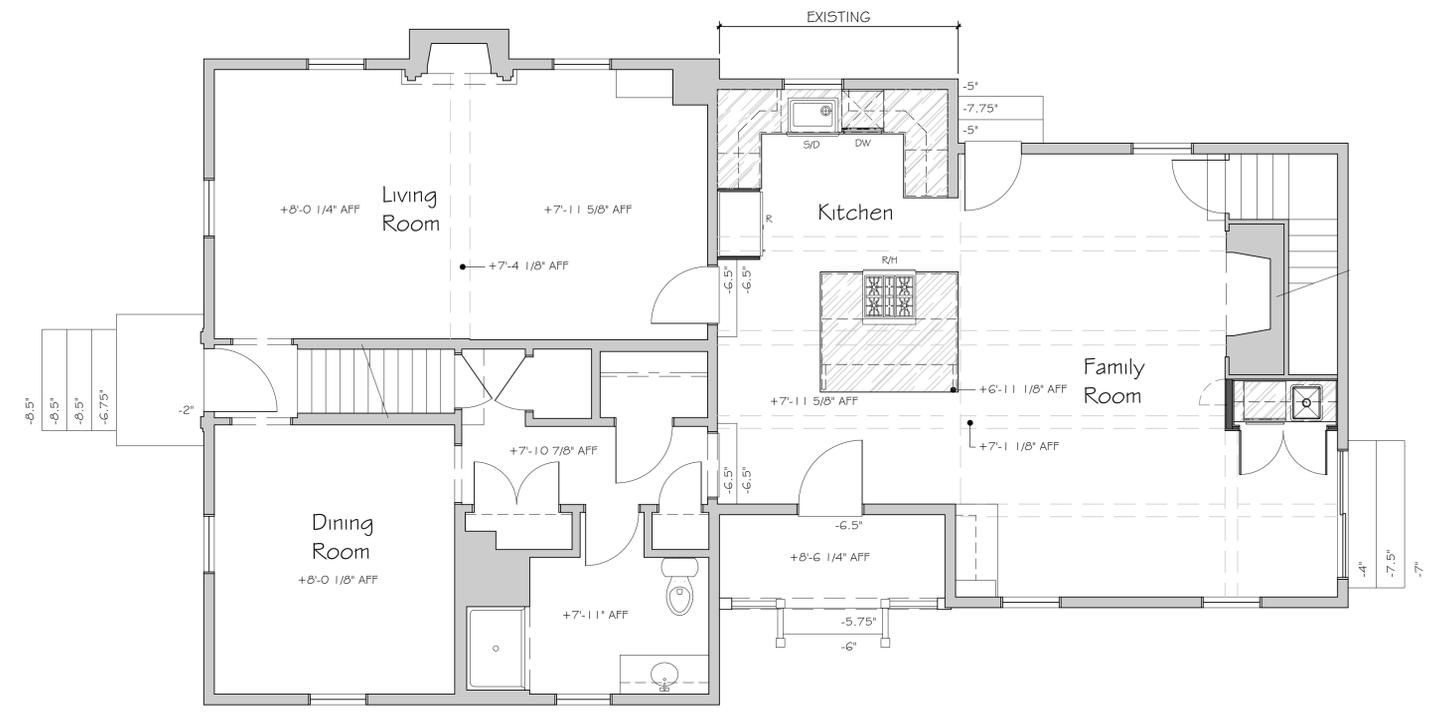

First Floor Plan

Scale: 1/4" = 1'-0"



1674 STINE ROAD PENINSULA, OHIO 44264 216-289-3950  
**RB Architects LLC.**

THIS DOCUMENT, PREPARED FOR THIS PROJECT IS THE INSTRUMENT OF THE ARCHITECT'S SERVICE AND AS SUCH IS GIVEN IN CONFIDENCE FOR USE SOLELY FOR THIS PROJECT. THE ARCHITECT AS AUTHOR OF THIS DOCUMENT SHALL RETAIN ALL COMMON LAW, STATUTORY AND OTHER RESERVED RIGHTS, INCLUDING COPYRIGHT, TO THIS DOCUMENT AND THEY SHALL NOT BE USED, REPRODUCED OR DISSEMINATED WITHOUT WRITTEN CONSENT OF THE ARCHITECT.



|          |              |
|----------|--------------|
| FILE:    | 21160E01.DWG |
| DRAWN:   | DATE:        |
| RB       | 9/24/2021    |
| CHECKED: | JOB NO.      |
|          | 21-160       |

TITLE:  
 Floor Plans

Booth/Longfellow Residence

Hudson, Ohio

**A-1**



East Elevation

Scale: 1/4"=1'-0"

EXISTING FIRST FLOOR

EXTERIOR NOTE  
 The design intent is to match the existing exterior materials, colors and details.



South Elevation

Scale: 1/4"=1'-0"



West Elevation

Scale: 1/4"=1'-0"



THIS DOCUMENT, PREPARED FOR THIS PROJECT IS THE INSTRUMENT OF THE ARCHITECT'S SERVICE AND AS SUCH IS GIVEN IN CONFIDENCE FOR USE SOLELY FOR THIS PROJECT.  
 THE ARCHITECT AS AUTHOR OF THIS DOCUMENT SHALL RETAIN ALL COMMON LAW, STATUTORY AND OTHER RESERVED RIGHTS, INCLUDING COPYRIGHT, TO THIS DOCUMENT AND THEY SHALL NOT BE USED, REPRODUCED OR DISSEMINATED WITHOUT WRITTEN CONSENT OF THE ARCHITECT.




|          |              |
|----------|--------------|
| FILE:    | 21160A02.DWG |
| DRAWN:   | DATE:        |
| RB       | 9/24/2021    |
| CHECKED: | JOB NO.      |
|          | 21-160       |

TITLE:  
 Exterior Elevations

Booth/Longfellow Residence

Hudson, Ohio

A-2

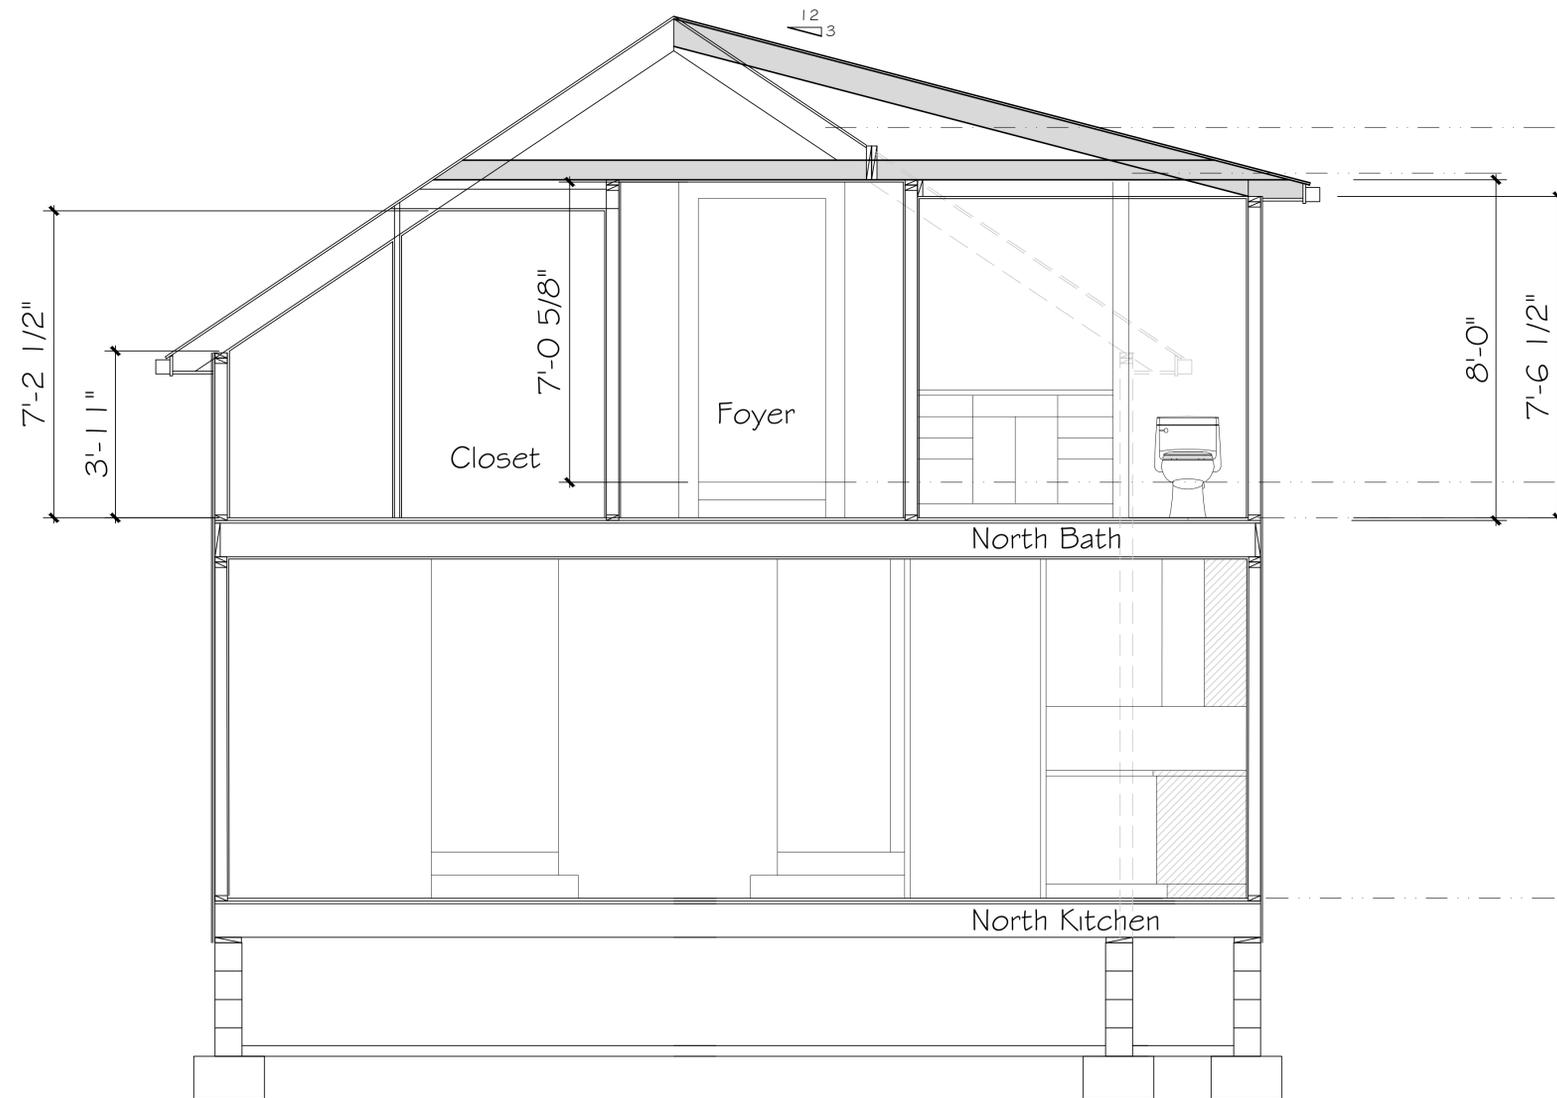

1674 STINE ROAD PENINSULA, OHIO 44264 216-289-3950

**RB** Architects LLC.

THIS DOCUMENT, PREPARED FOR THIS PROJECT IS THE INSTRUMENT OF THE ARCHITECT'S SERVICE AND AS SUCH IS GIVEN IN CONFIDENCE FOR USE SOLELY FOR THIS PROJECT. THE ARCHITECT AS AUTHOR OF THIS DOCUMENT SHALL RETAIN ALL COMMON LAW, STATUTORY AND OTHER RESERVED RIGHTS, INCLUDING COPYRIGHT, TO THIS DOCUMENT AND THEY SHALL NOT BE USED, REPRODUCED OR DISSEMINATED WITHOUT WRITTEN CONSENT OF THE ARCHITECT.



FILE: 21160A03.DWG

|          |           |
|----------|-----------|
| DRAWN:   | DATE:     |
| RB       | 9/24/2021 |
| CHECKED: | JOB NO.   |
|          | 21-160    |

TITLE:  
 Sections

Booth/Longfellow Residence

Hudson, Ohio

A-3