



VIEW #1



VIEW #2



VIEW #3



VIEW #4




VIEW #5



VIEW #6

DOYCHAK RESIDENCE

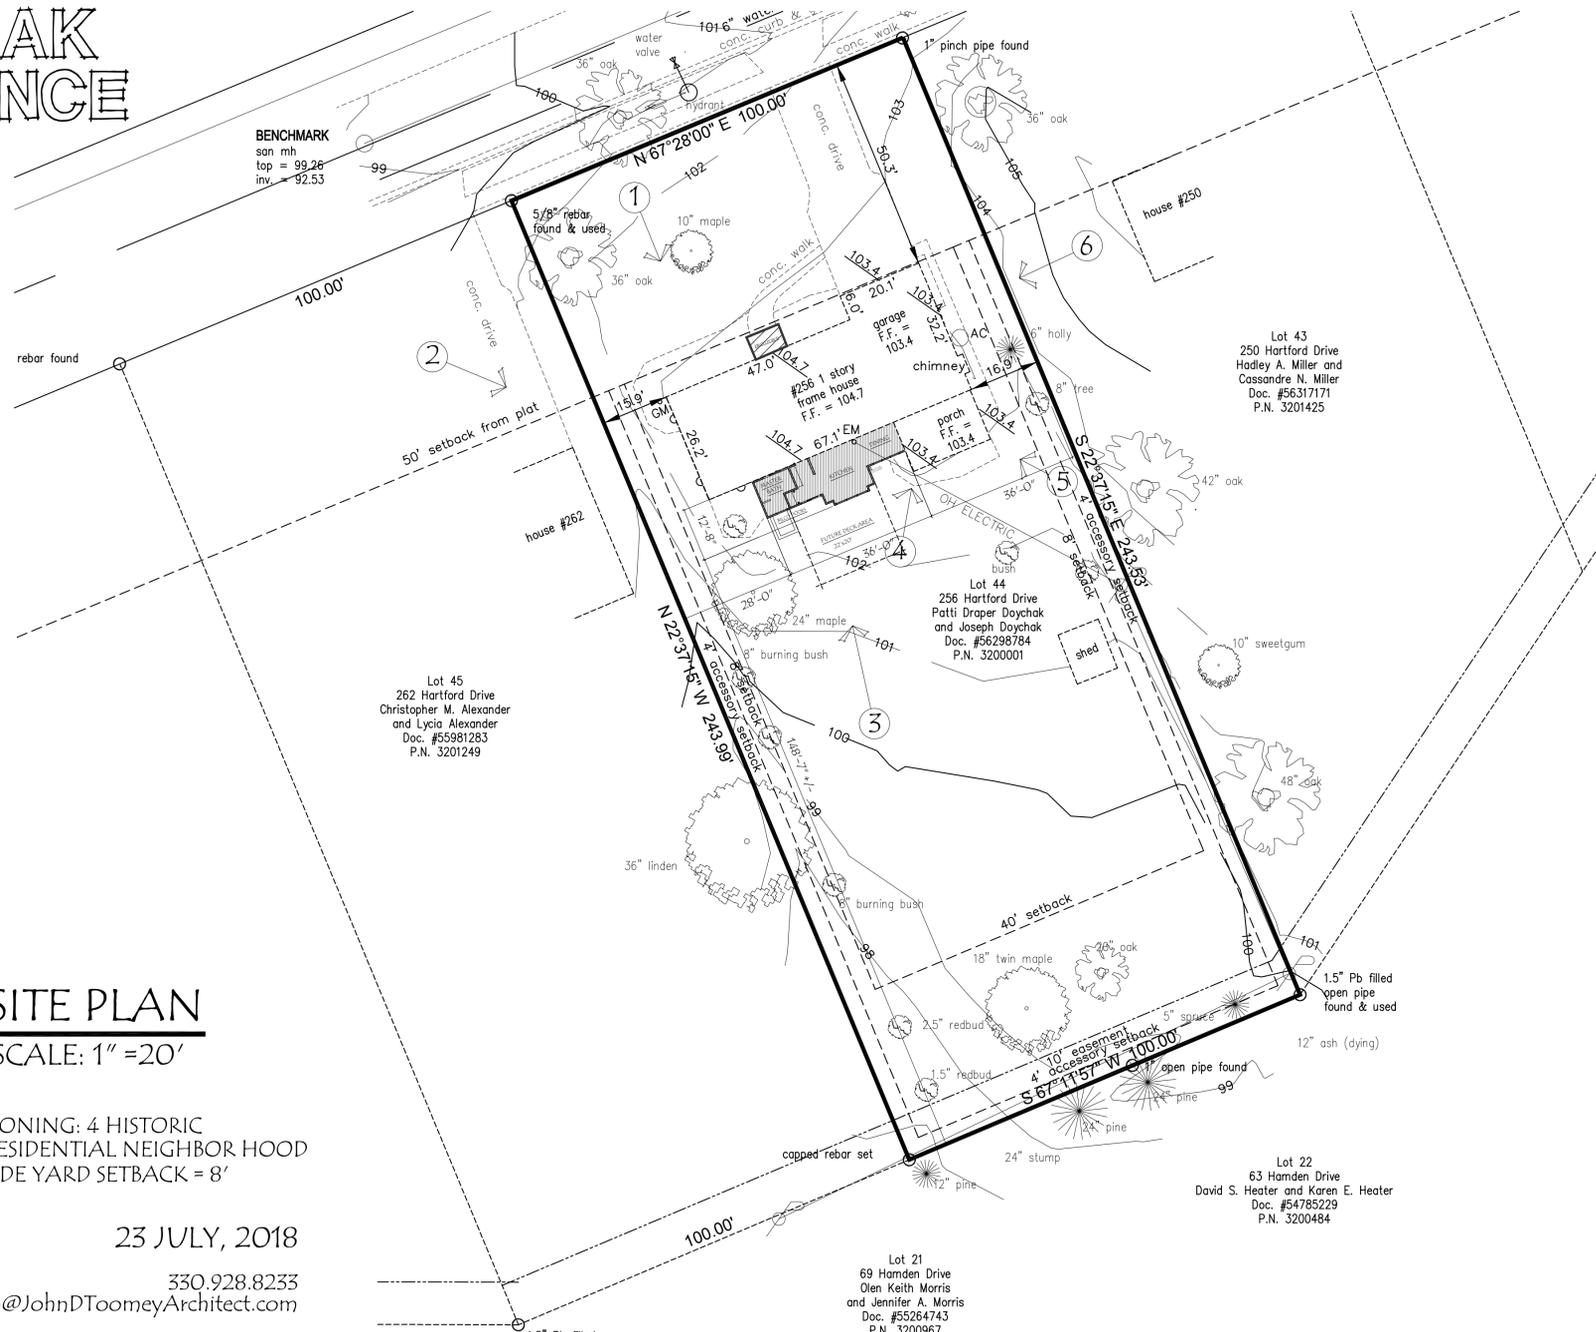


SITE PLAN
SCALE: 1" = 20'

ZONING: 4 HISTORIC RESIDENTIAL NEIGHBOR HOOD
SIDE YARD SETBACK = 8'

23 JULY, 2018

330.928.8233
John@JohnDToomeyArchitect.com

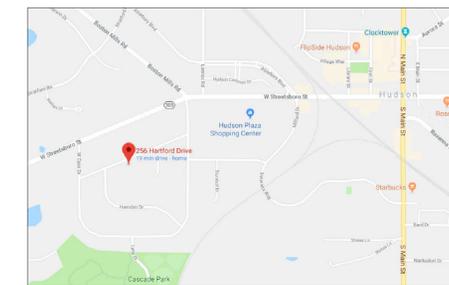

LOCATION MAP
NOT TO SCALE

DOYCHAK RESIDENCE

256 HARTFORD DRIVE, HUDSON OH, 44236

PARCELL #3201494
WESTHAVEN COLONY #2 LOT 44 ALL

PROJECT
DOYCHAK RESIDENCE
256 HARTFORD DRIVE, HUDSON, OHIO 44236
BUILT BY:

REV. DATE:
SCALE: 1"=20'
18 DEC. 2018

DRAWING
SITE PLAN and PHOTOS
DESIGN BY: JOHN D. TOOMEY ARCHITECT, INC.
5922 CLOCK POINTE TRAIL SUITE 105 STOW, OHIO 330.928.8233


JOHN D. TOOMEY ARCHITECT, INC.
5922 CLOCK POINTE TRAIL SUITE 105 STOW, OHIO 330.928.8233



1
3
PLOT DATE:
26 December 2018

JOHN D. TOOMEY ARCHITECT, INC.
8207097
EXPIRATION DATE 12/31/2019

DOYCHAK RESIDENCE ADDITION = SITE PLAN

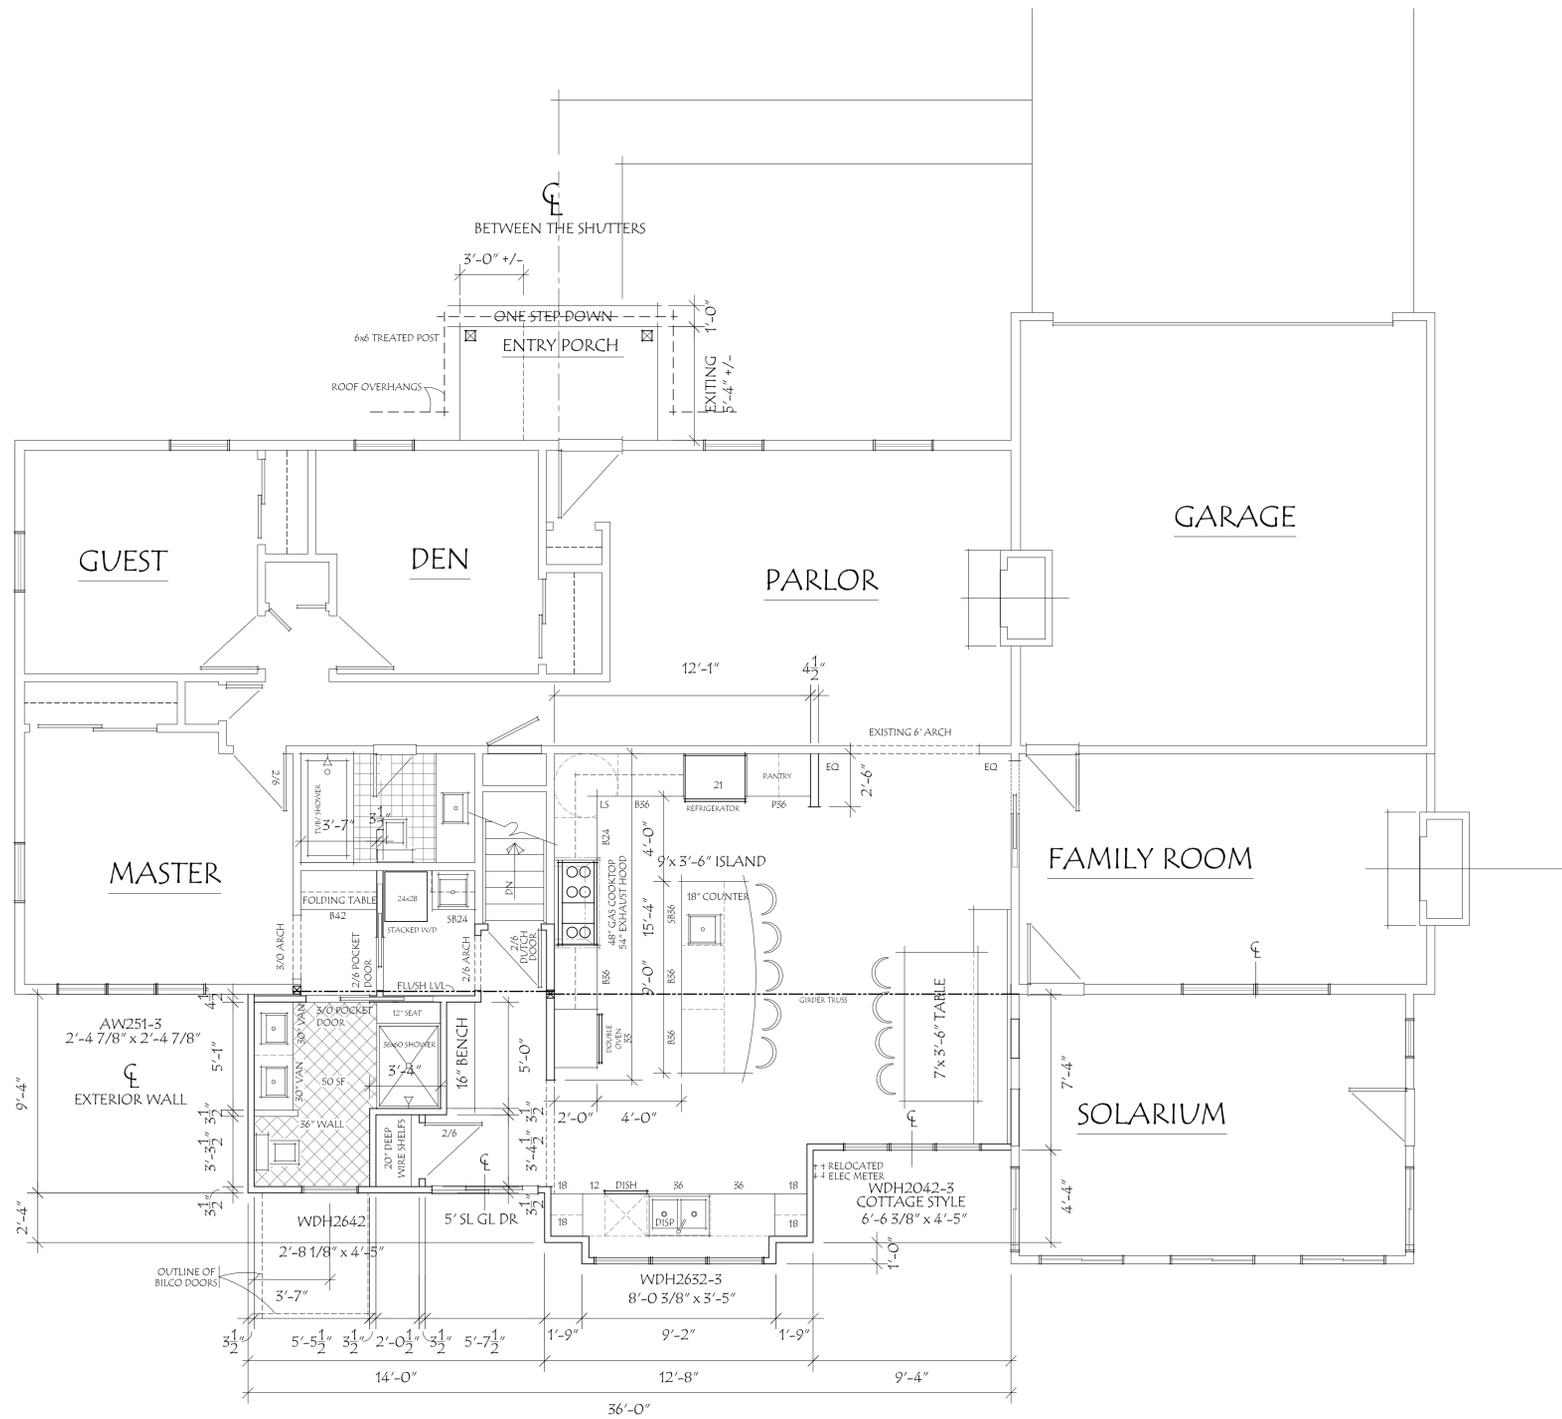

FLOOR PLAN


SCALE: 1/4" = 1'-0"

ADDITION =	358 SF
ENTRY PORCH =	50 SF
BASEMENT ENTRYWAY =	28 SF
TOTAL =	436 SF

SCOPE OF WORK

- 1) CONSTRUCT AN ADDITION ON THE REAR OF THE HOUSE TO EXPAND THE DINING ROOM, KITCHEN, MASTER BEDROOM and MUD ROOM.
- 2) ENLARGE THE ENTRY STOOP and CONSTRUCT A ROOF OVER THE ENTRANCE.
- 3) ADD RAKE BOARDS and MODIFY EAVE OVERHANGS.
- 4) REPLACE EXISTING WINDOWS and RESIDE THE HOUSE.

Elevations - Existing

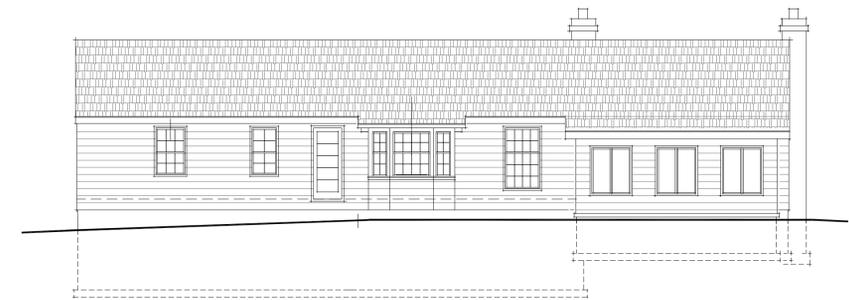


REAR ELEVATION

SCALE: 1/8" = 1'-0"



RIGHT SIDE ELEVATION

SCALE: 1/8" = 1'-0"

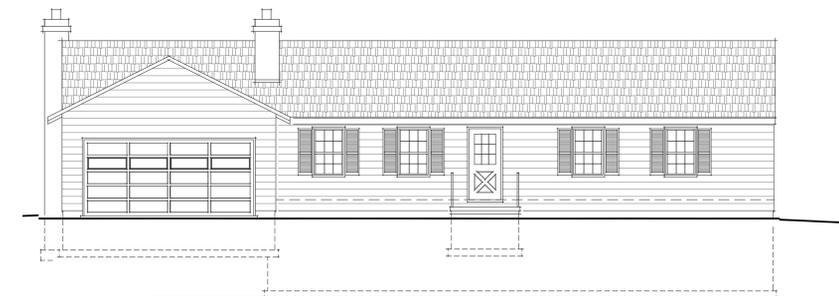

FRONT ELEVATION

SCALE: 1/8" = 1'-0"



LEFT SIDE ELEVATION

SCALE: 1/8" = 1'-0"

PROJECT
DOYCHAK RESIDENCE
256 HARTFORD DRIVE, HUDSON, OHIO 44236

BUILT BY:
DATE:
18 DEC 2018


SCALE:
AS NOTED

DRAWING
FLOOR PLAN

DESIGN BY: **JOHN D. TOOMEY ARCHITECT, INC.**
5922 CLOCK-POINTE TRAIL SUITE 103 STOW, OHIO 43504-9225



JOHN D TOOMEY, 8207097
EXPIRATION DATE 12/31/2015

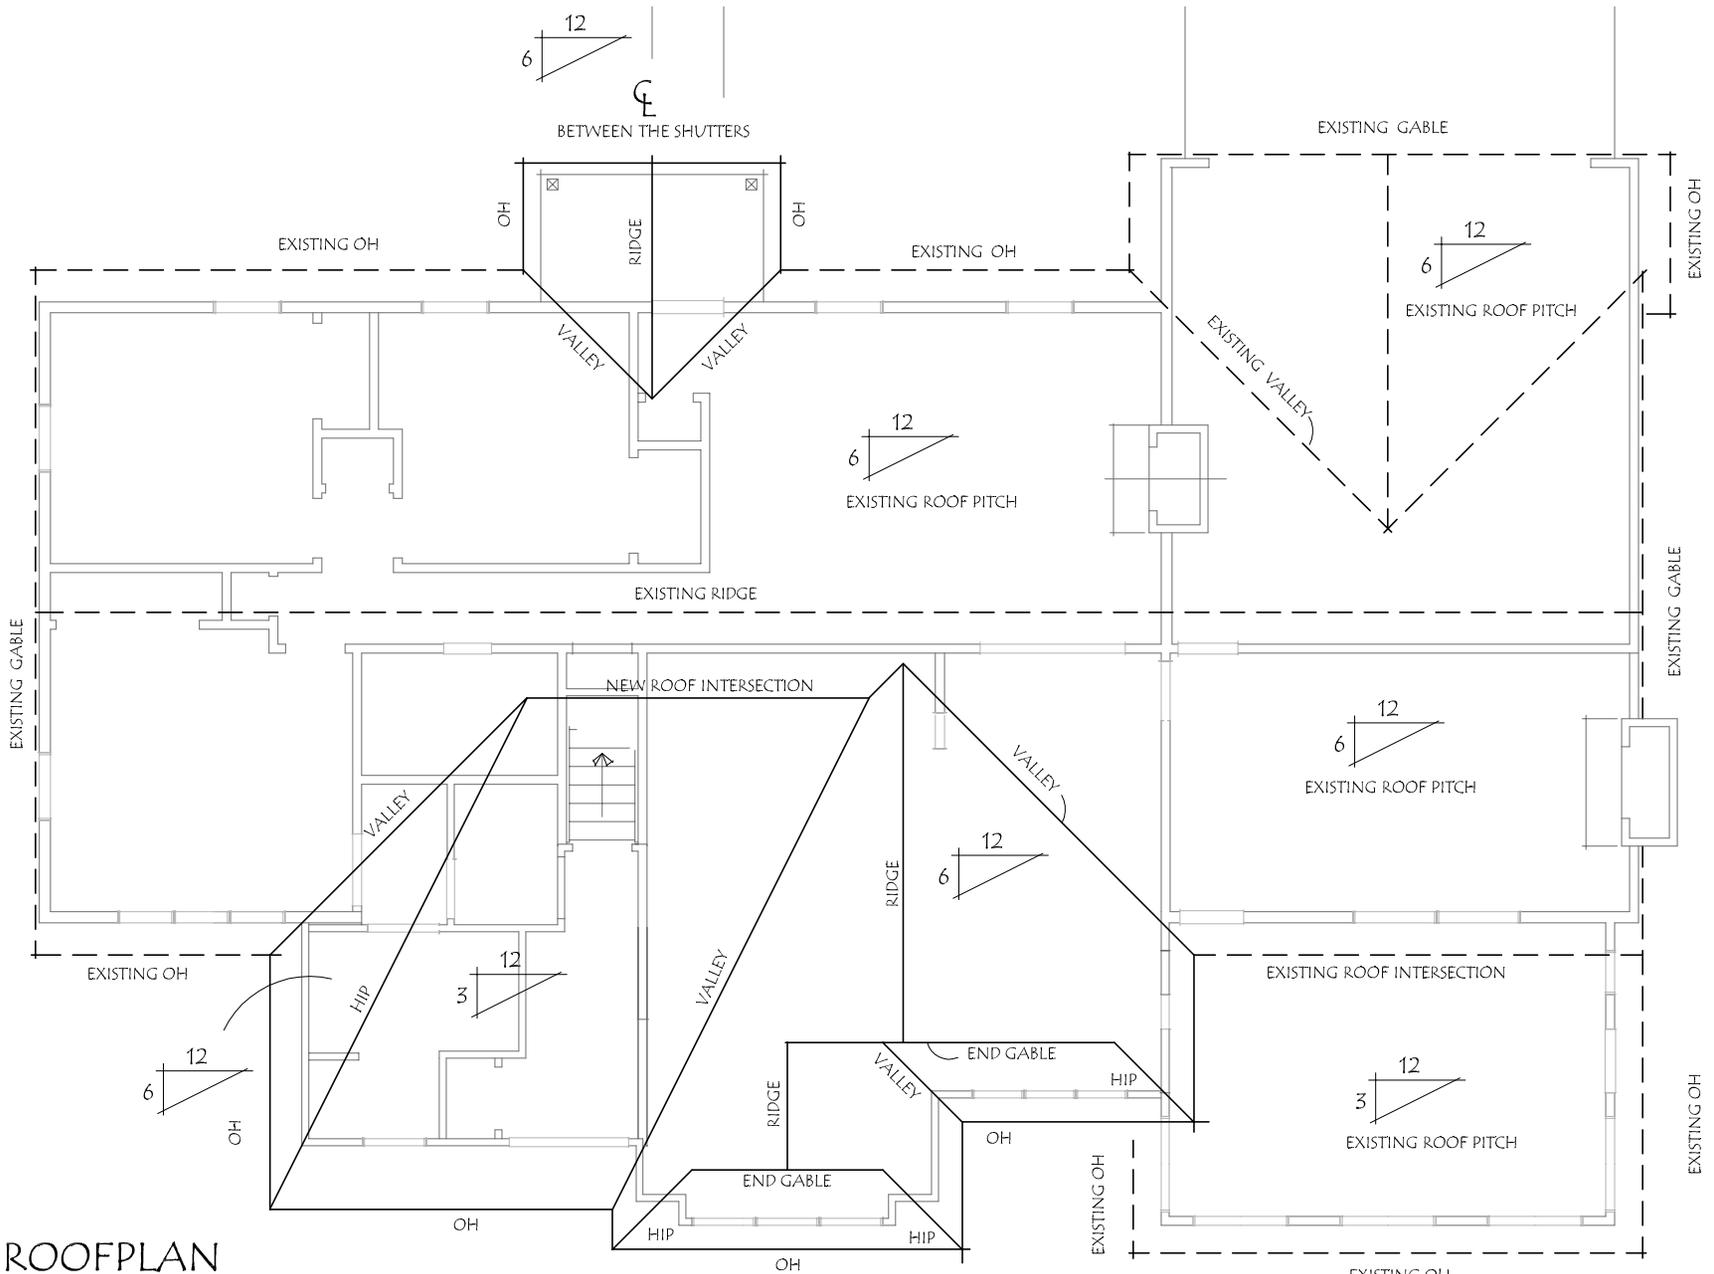


ROOFPLAN
 SCALE: 1/8"=1'-0"
DOYCHAK RESIDENCE

EXISTING OH


4 JANUARY 2019




330.928.8233
 John@JohnDToomeyArchitect.com

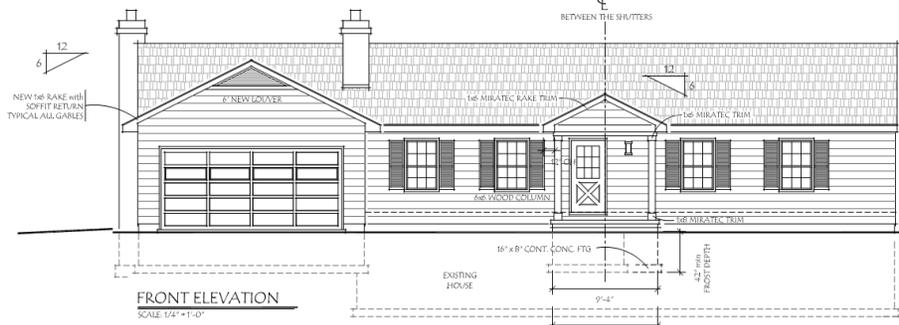


FRONT ELEVATION
SCALE: 1/4" = 1'-0"

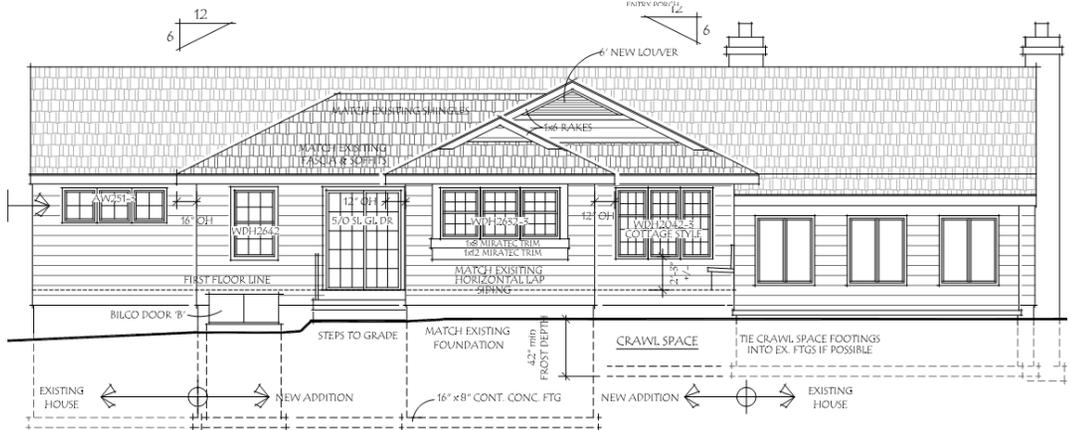

REAR ELEVATION

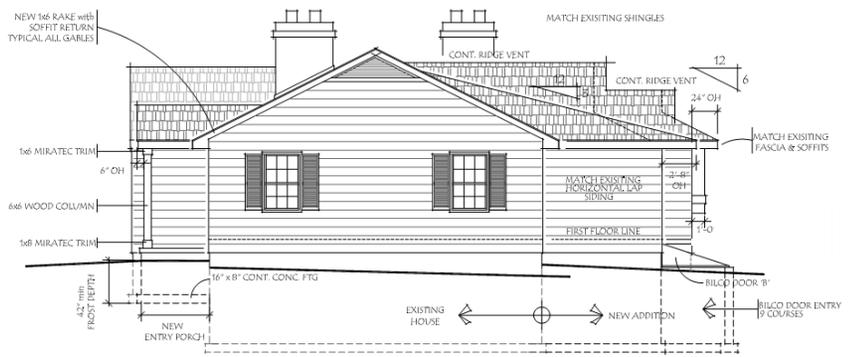

RIGHT SIDE ELEVATION

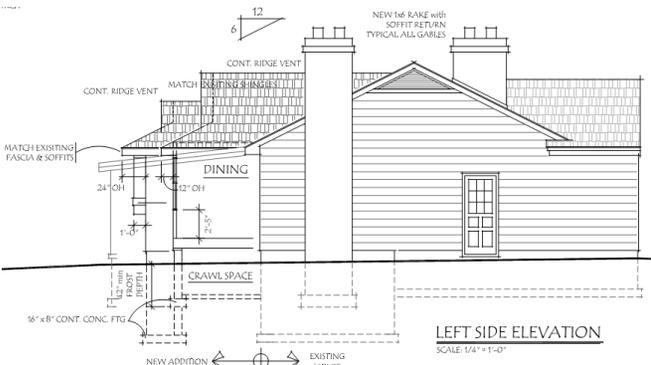

LEFT SIDE ELEVATION
SCALE: 1/4" = 1'-0"

