




3/18/2019, 8:30:04 AM


Parcels

300' Feet setback

House-centered on the lot

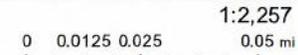

Disclaimer:
 The data displayed in this map are provided as a public service for informational purposes only. The County of Summit and its GIS staff, within reason, have made every effort to assure the accuracy of the map and the data provided. However, we make no guarantees regarding the correctness, accuracy or completeness of the data. No information on this site is intended to serve as professional (e.g., legal, medical, surveying, engineering, etc.) advice. Such information should be sought from a professional licensed to practice such profession in the State of Ohio. Moreover, the County of Summit and its GIS staff do not assume responsibility arising from the misuse or misinterpretation of the data. Users of the map accept all risk.

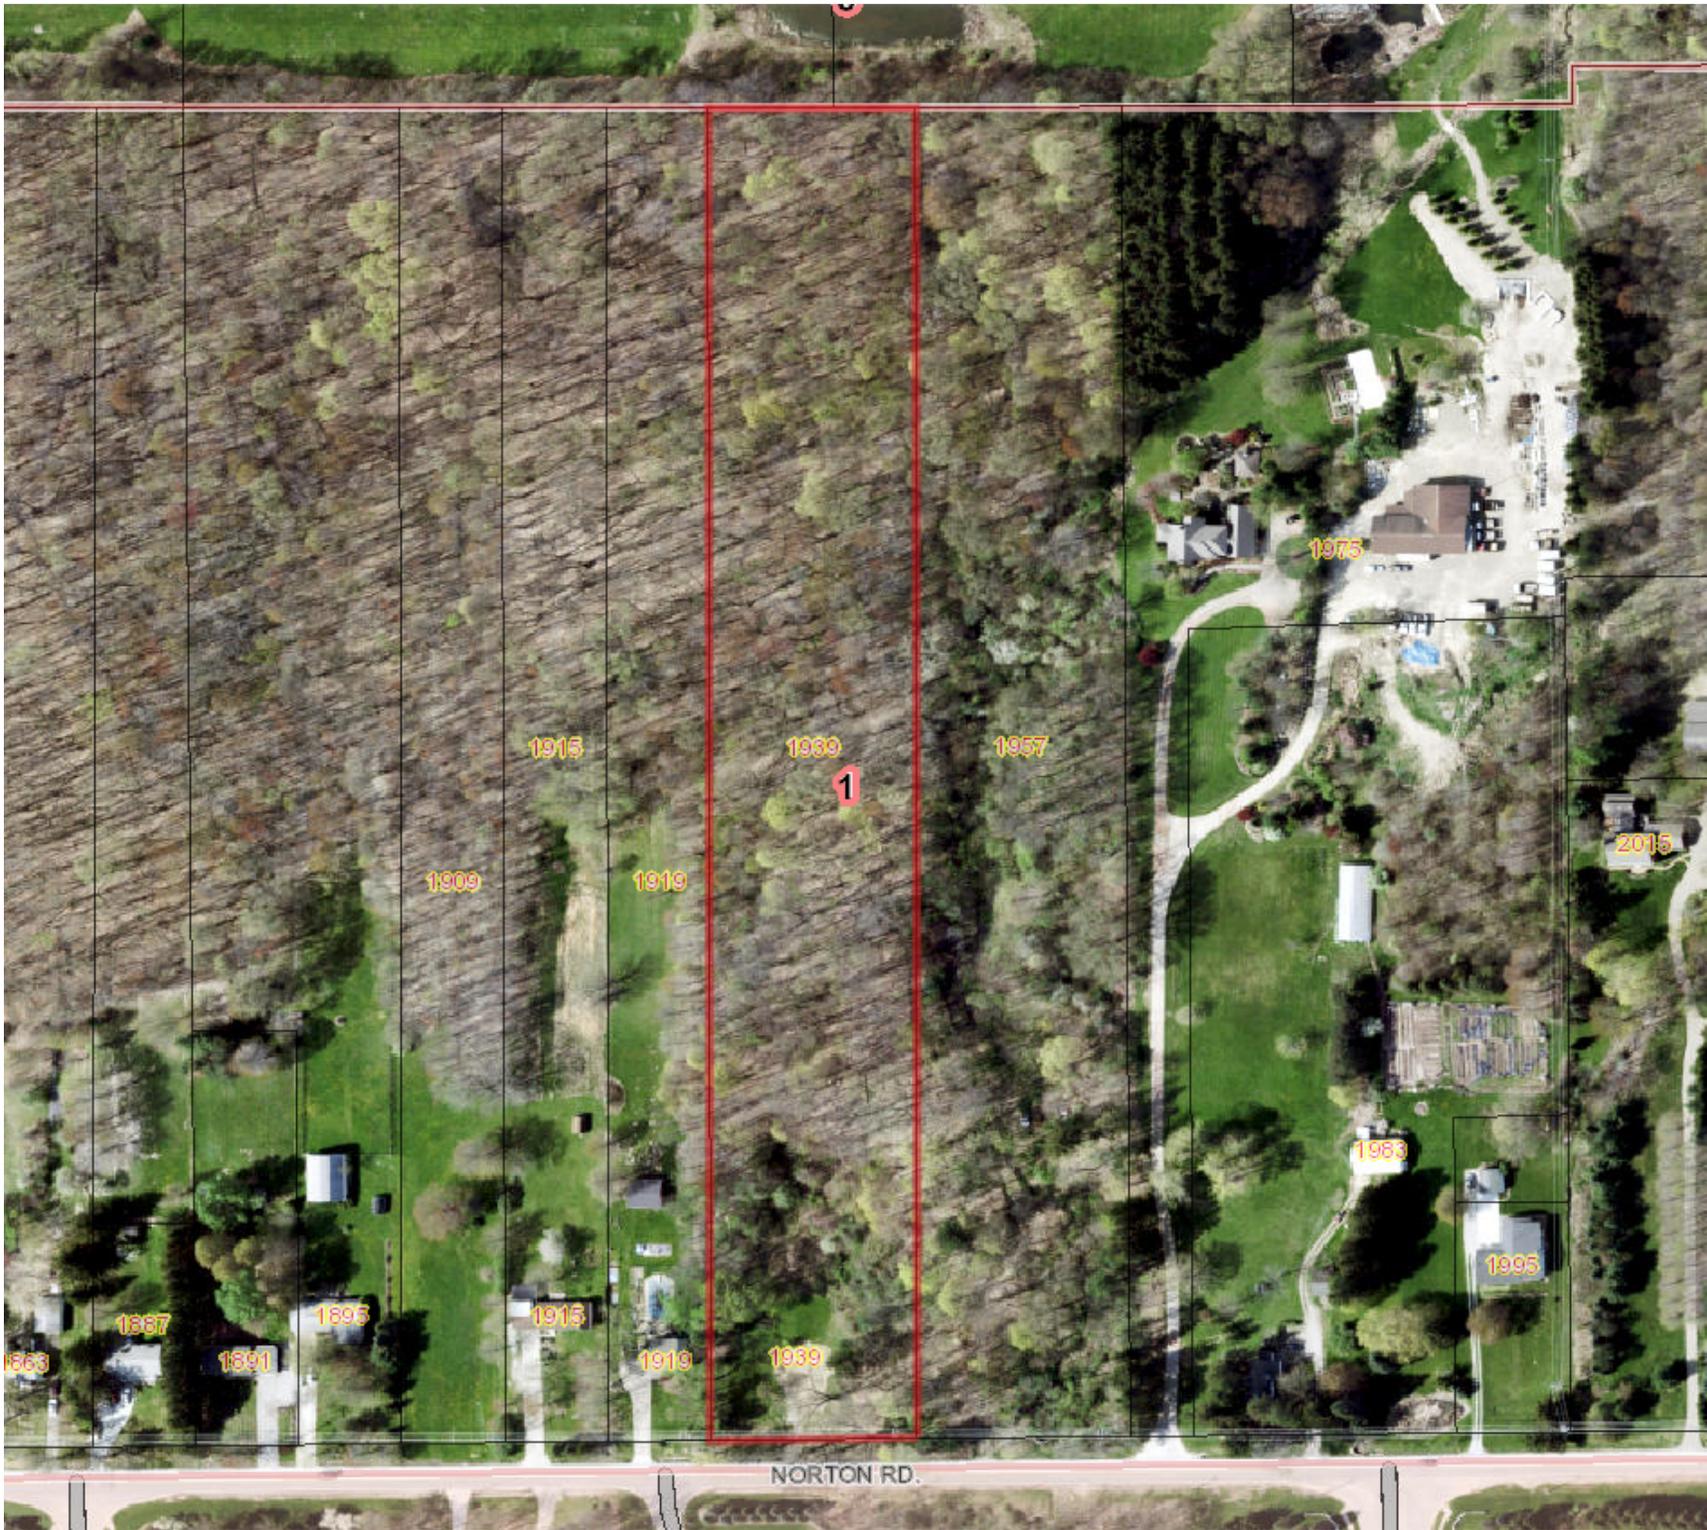

1863

1887

1891

1895

1909

1915

1915

1919

1919

1939

1939

1

1957

1975

1983

1995

2015

NORTON RD.

**MATTHEW MILLER
CUSTOM DESIGNS, LLC.**

328 E 94th St. Apt. B
NY, NY 10128
330-904-6406
matthew9042@aol.net

**REMBRANDT
HOMES, INC.**

**THE
RILEY
RESIDENCE**

JOB ADDRESS:

**FIRST FLOOR:
3302 SF**

**SECOND FLOOR:
1489 SF**

**TOTAL:
4791 SF**

**FINISHED BASEMENT:
2535 SF**

**GARAGE:
1147 SF**

REVISIONS:

02-11-19 00-00-00
02-23-19 00-00-00
03-05-19 00-00-00

FINAL DATE:

00-00-00


**PLEASE NOTE:
THESE PLANS ARE
NOT RELEASED FOR
PRODUCTION UNTIL
GIVEN A FINAL
DATE ABOVE**

WINDOWS:

**ANDERSEN
400 SERIES
CASEMENT**


SHEET #

1

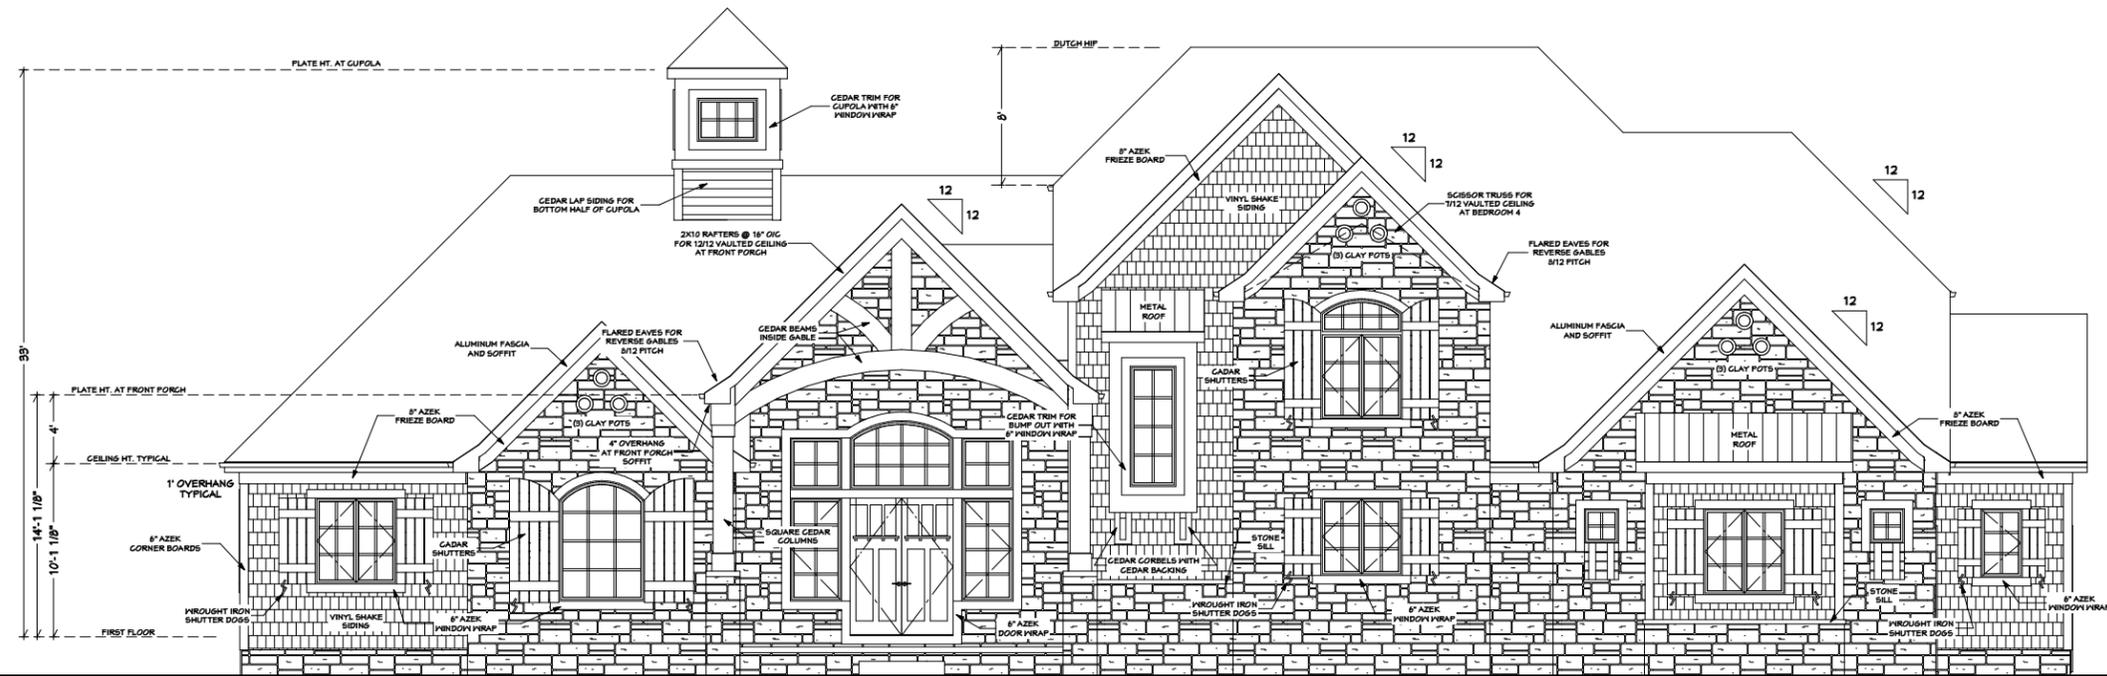


NOTE: ELEVATIONS SHOWN WITH 16\"/>

**FRONT ELEVATION
SCALE: 3/32"=1'-0"**

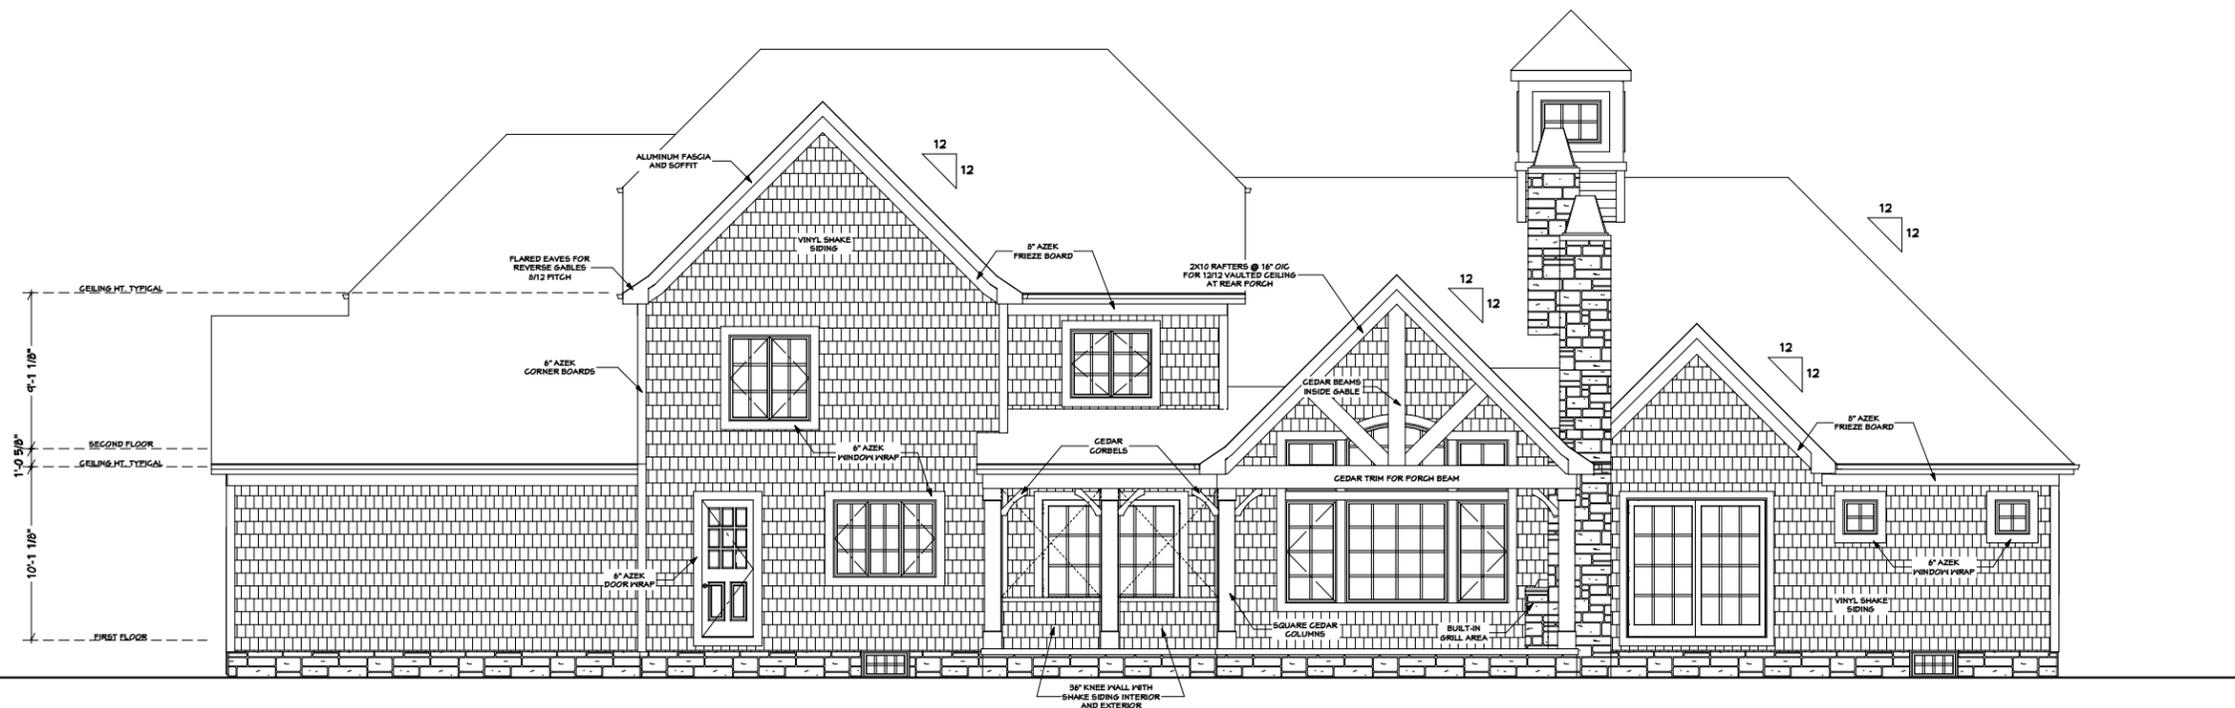


**REAR ELEVATION
SCALE: 3/32"=1'-0"**

**-ELEVATIONS ARE
ARTIST'S CONCEPTION-**

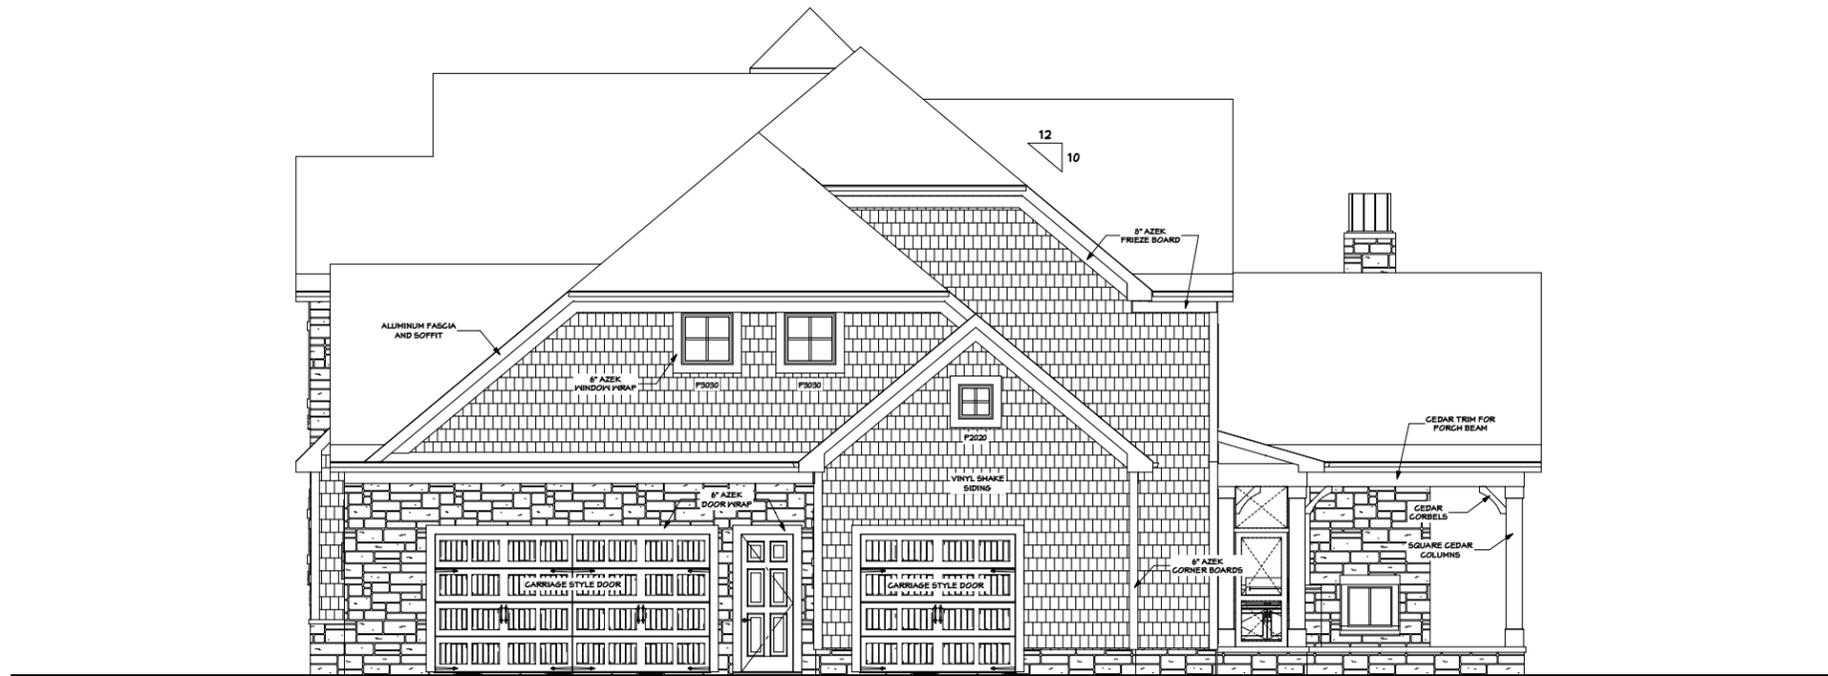

RIGHT ELEVATION
SCALE: 3/32"=1'-0"

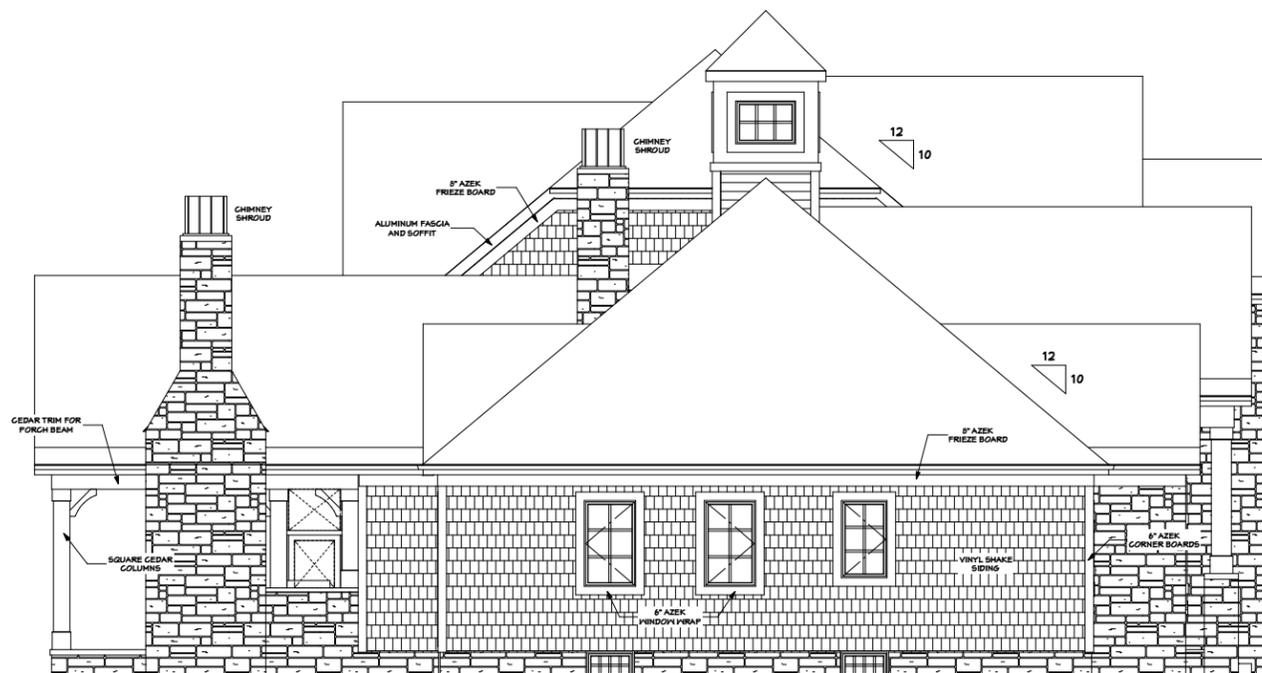

LEFT ELEVATION
SCALE: 3/32"=1'-0"

-ELEVATIONS ARE
 ARTIST'S CONCEPTION-

MATTHEW MILLER
CUSTOM DESIGNS, LLC.

328 E 94th St. Apt. B
 NY, NY 10128
 330-904-6406
 matthew9042@aol.net

REMBRANDT
HOMES, INC.

THE
RILEY
RESIDENCE

JOB ADDRESS:

FIRST FLOOR:
 3302 SF

SECOND FLOOR:
 1489 SF

TOTAL:
 4791 SF

FINISHED BASEMENT:
 2535 SF

GARAGE:
 1147 SF

REVISIONS:

02-11-19 00-00-00
 02-23-19 00-00-00
 03-05-19 00-00-00

FINAL DATE:

00-00-00

PLEASE NOTE:
 THESE PLANS ARE
 NOT RELEASED FOR
 PRODUCTION UNTIL
 GIVEN A FINAL
 DATE ABOVE

WINDOWS:

ANDERSEN
400 SERIES
CASEMENT

SHEET #

2

**MATTHEW MILLER
CUSTOM DESIGNS, LLC.**

328 E 94th St. Apt. B
NY, NY 10128
330-904-6406
matthew9042@aol.net

**REMBRANDT
HOMES, INC.**

**THE
RILEY
RESIDENCE**

JOB ADDRESS:

**FIRST FLOOR:
3302 SF**

**SECOND FLOOR:
1489 SF**

**TOTAL:
4791 SF**

**FINISHED BASEMENT:
2535 SF**

**GARAGE:
1147 SF**

REVISIONS:

02-11-19 00-00-00
02-23-19 00-00-00
03-05-19 00-00-00

FINAL DATE:

00-00-00



**PLEASE NOTE:
THESE PLANS ARE
NOT RELEASED FOR
PRODUCTION UNTIL
GIVEN A FINAL
DATE ABOVE**

WINDOWS:

**ANDERSEN
400 SERIES
CASEMENT**


SHEET #

3

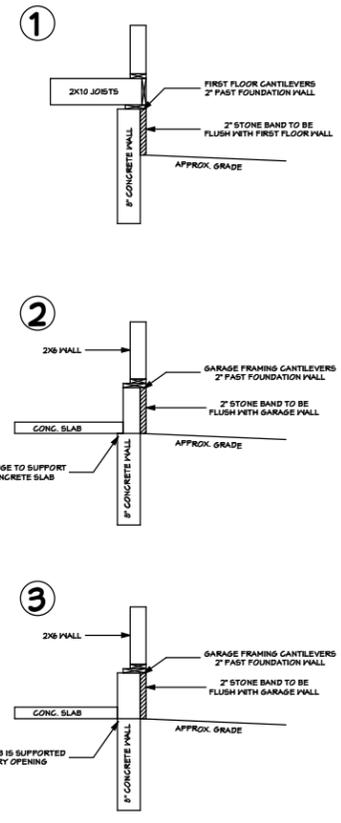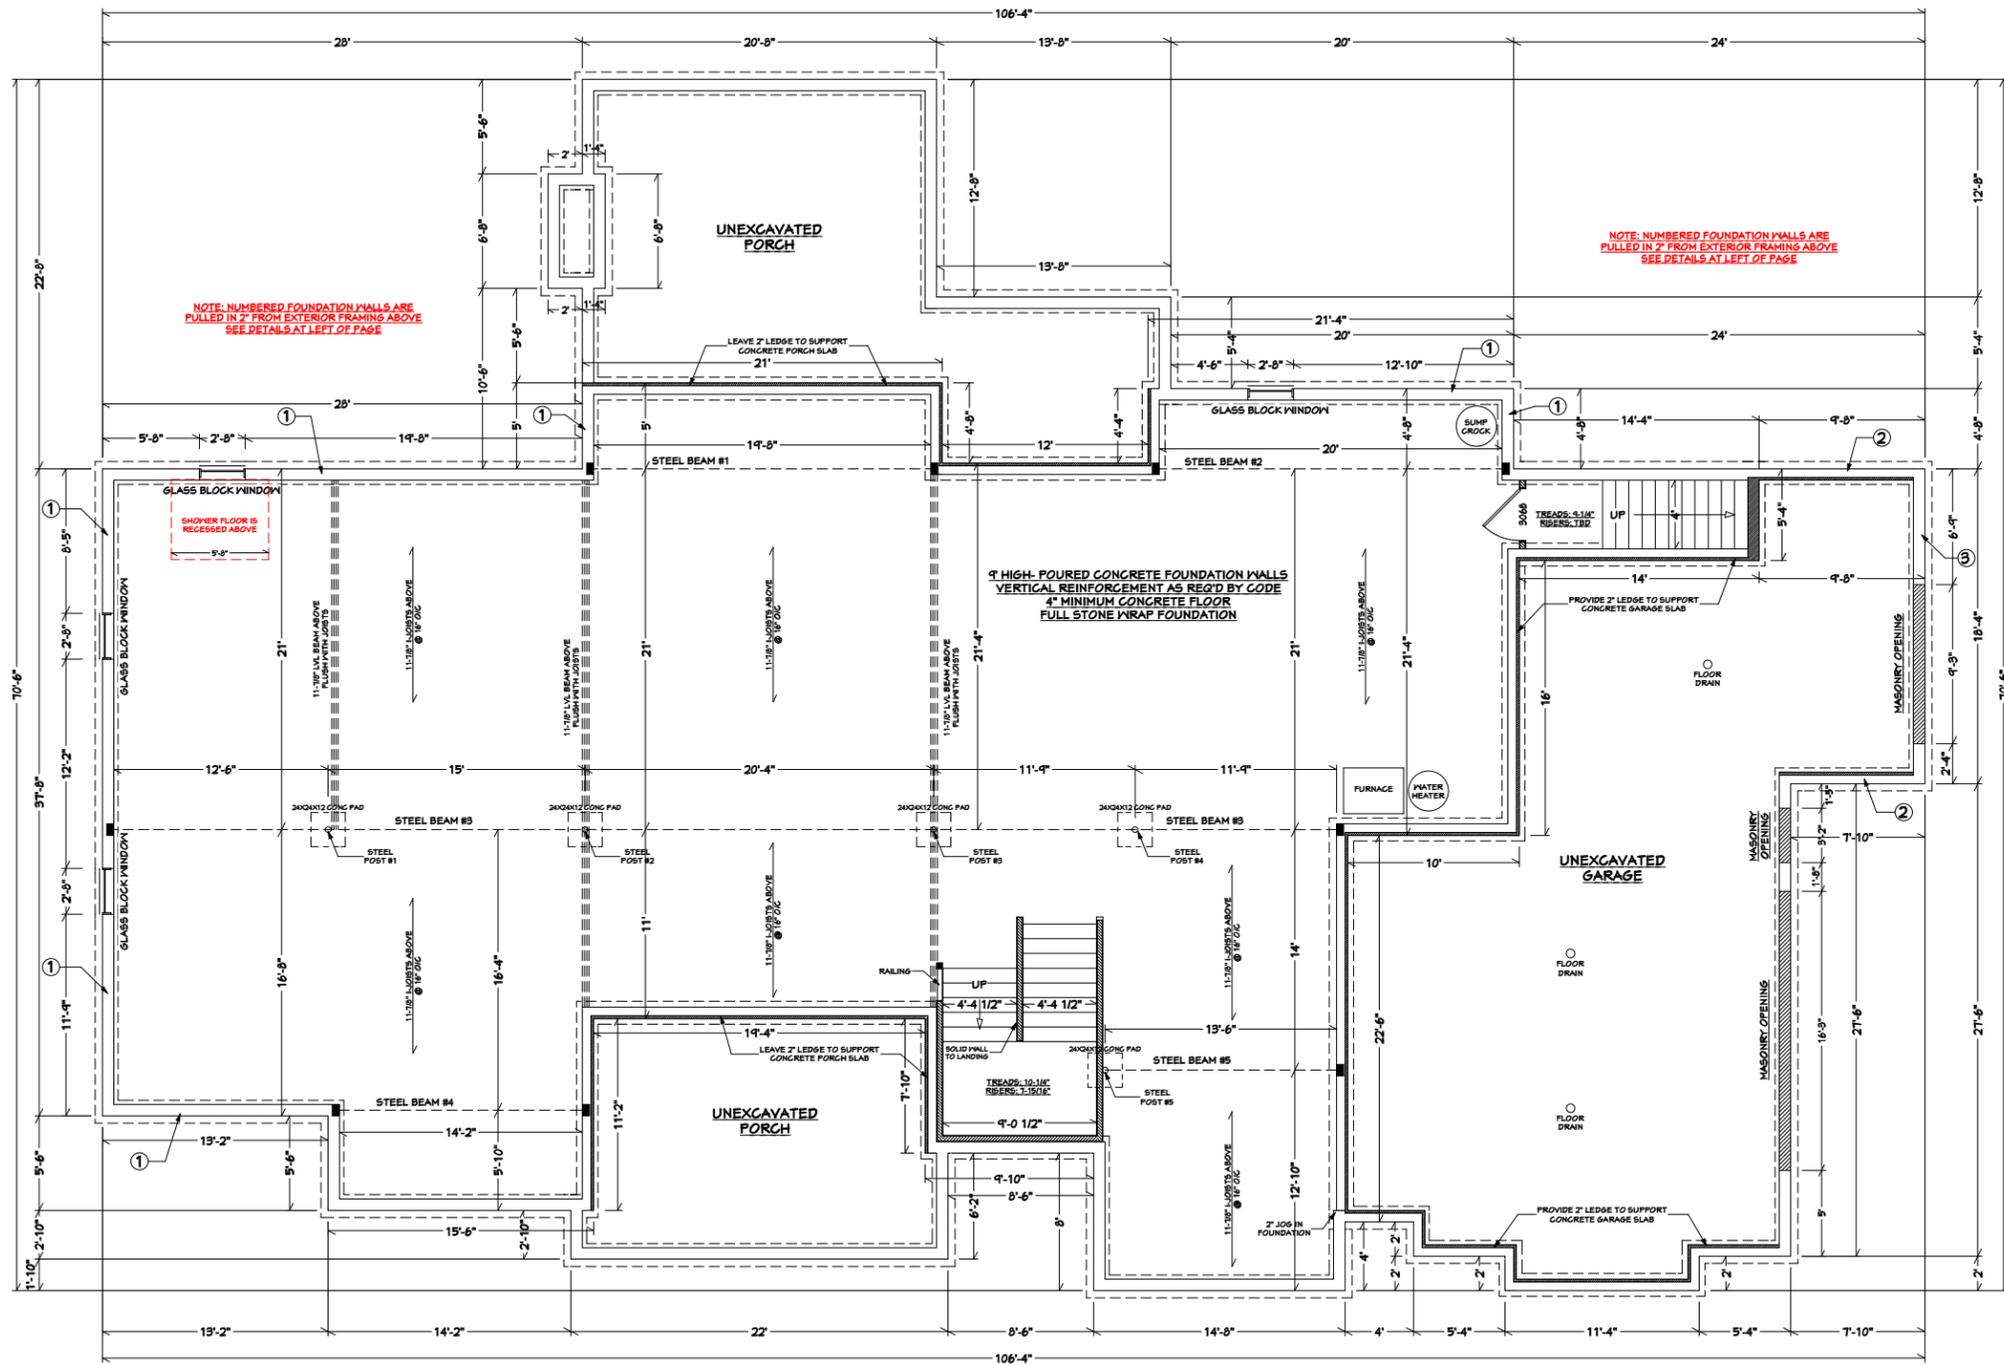

**FOUNDATION
WALL DETAILS
SCALE: 3/16"=1'-0"**

**FOUNDATION PLAN
SCALE: 3/32"=1'-0"**

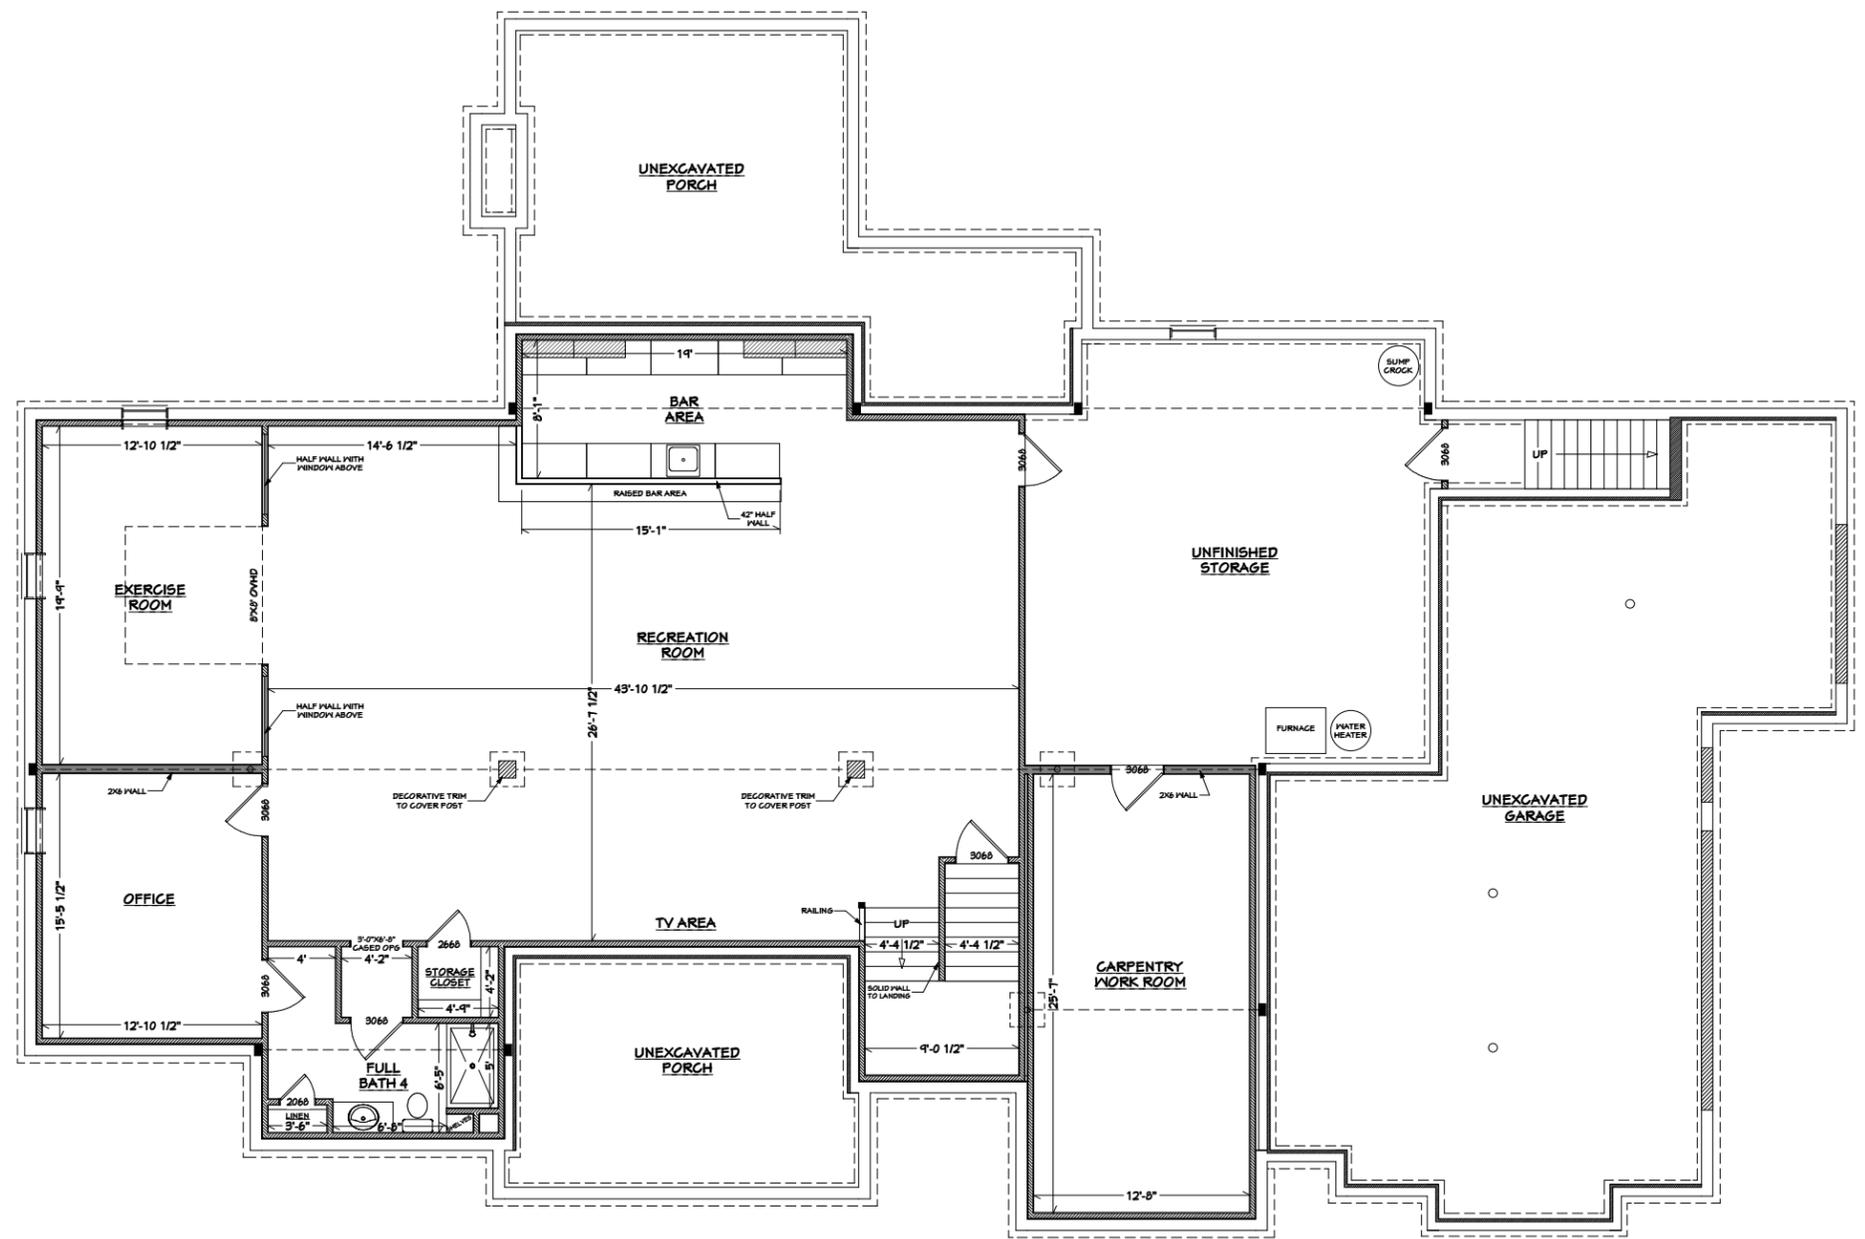

FINISHED BASEMENT PLAN
SCALE: 3/32"=1'-0"

MATTHEW MILLER
CUSTOM DESIGNS, LLC.
 328 E 94th St. Apt. B
 NY, NY 10128
 330-904-6406
 matthew9042@aol.net

REMBRANDT
HOMES, INC.

THE
RILEY
RESIDENCE

JOB ADDRESS:

FIRST FLOOR:
 3302 SF
SECOND FLOOR:
 1489 SF
TOTAL:
 4791 SF
FINISHED BASEMENT:
 2535 SF
GARAGE:
 1147 SF

REVISIONS:
 02-11-19 00-00-00
 02-23-19 00-00-00
 03-05-19 00-00-00

FINAL DATE:
 00-00-00
 PLEASE NOTE:
 THESE PLANS ARE
 NOT RELEASED FOR
 PRODUCTION UNTIL
 GIVEN A FINAL
 DATE ABOVE

WINDOWS:
 ANDERSEN
 400 SERIES
 CASEMENT

SHEET #
4

**MATTHEW MILLER
CUSTOM DESIGNS, LLC.**

328 E 94th St. Apt. B
NY, NY 10128
330-904-6406
matthew9042@aol.net

**REMBRANDT
HOMES, INC.**

**THE
RILEY
RESIDENCE**

JOB ADDRESS:

**FIRST FLOOR:
3302 SF**

**SECOND FLOOR:
1489 SF**

**TOTAL:
4791 SF**

**FINISHED BASEMENT:
2535 SF**

**GARAGE:
1147 SF**

REVISIONS:

02-11-19 00-00-00
02-23-19 00-00-00
03-05-19 00-00-00

FINAL DATE:

00-00-00


**PLEASE NOTE:
THESE PLANS ARE
NOT RELEASED FOR
PRODUCTION UNTIL
GIVEN A FINAL
DATE ABOVE**

WINDOWS:


**ANDERSEN
400 SERIES
CASEMENT**

SHEET #

5

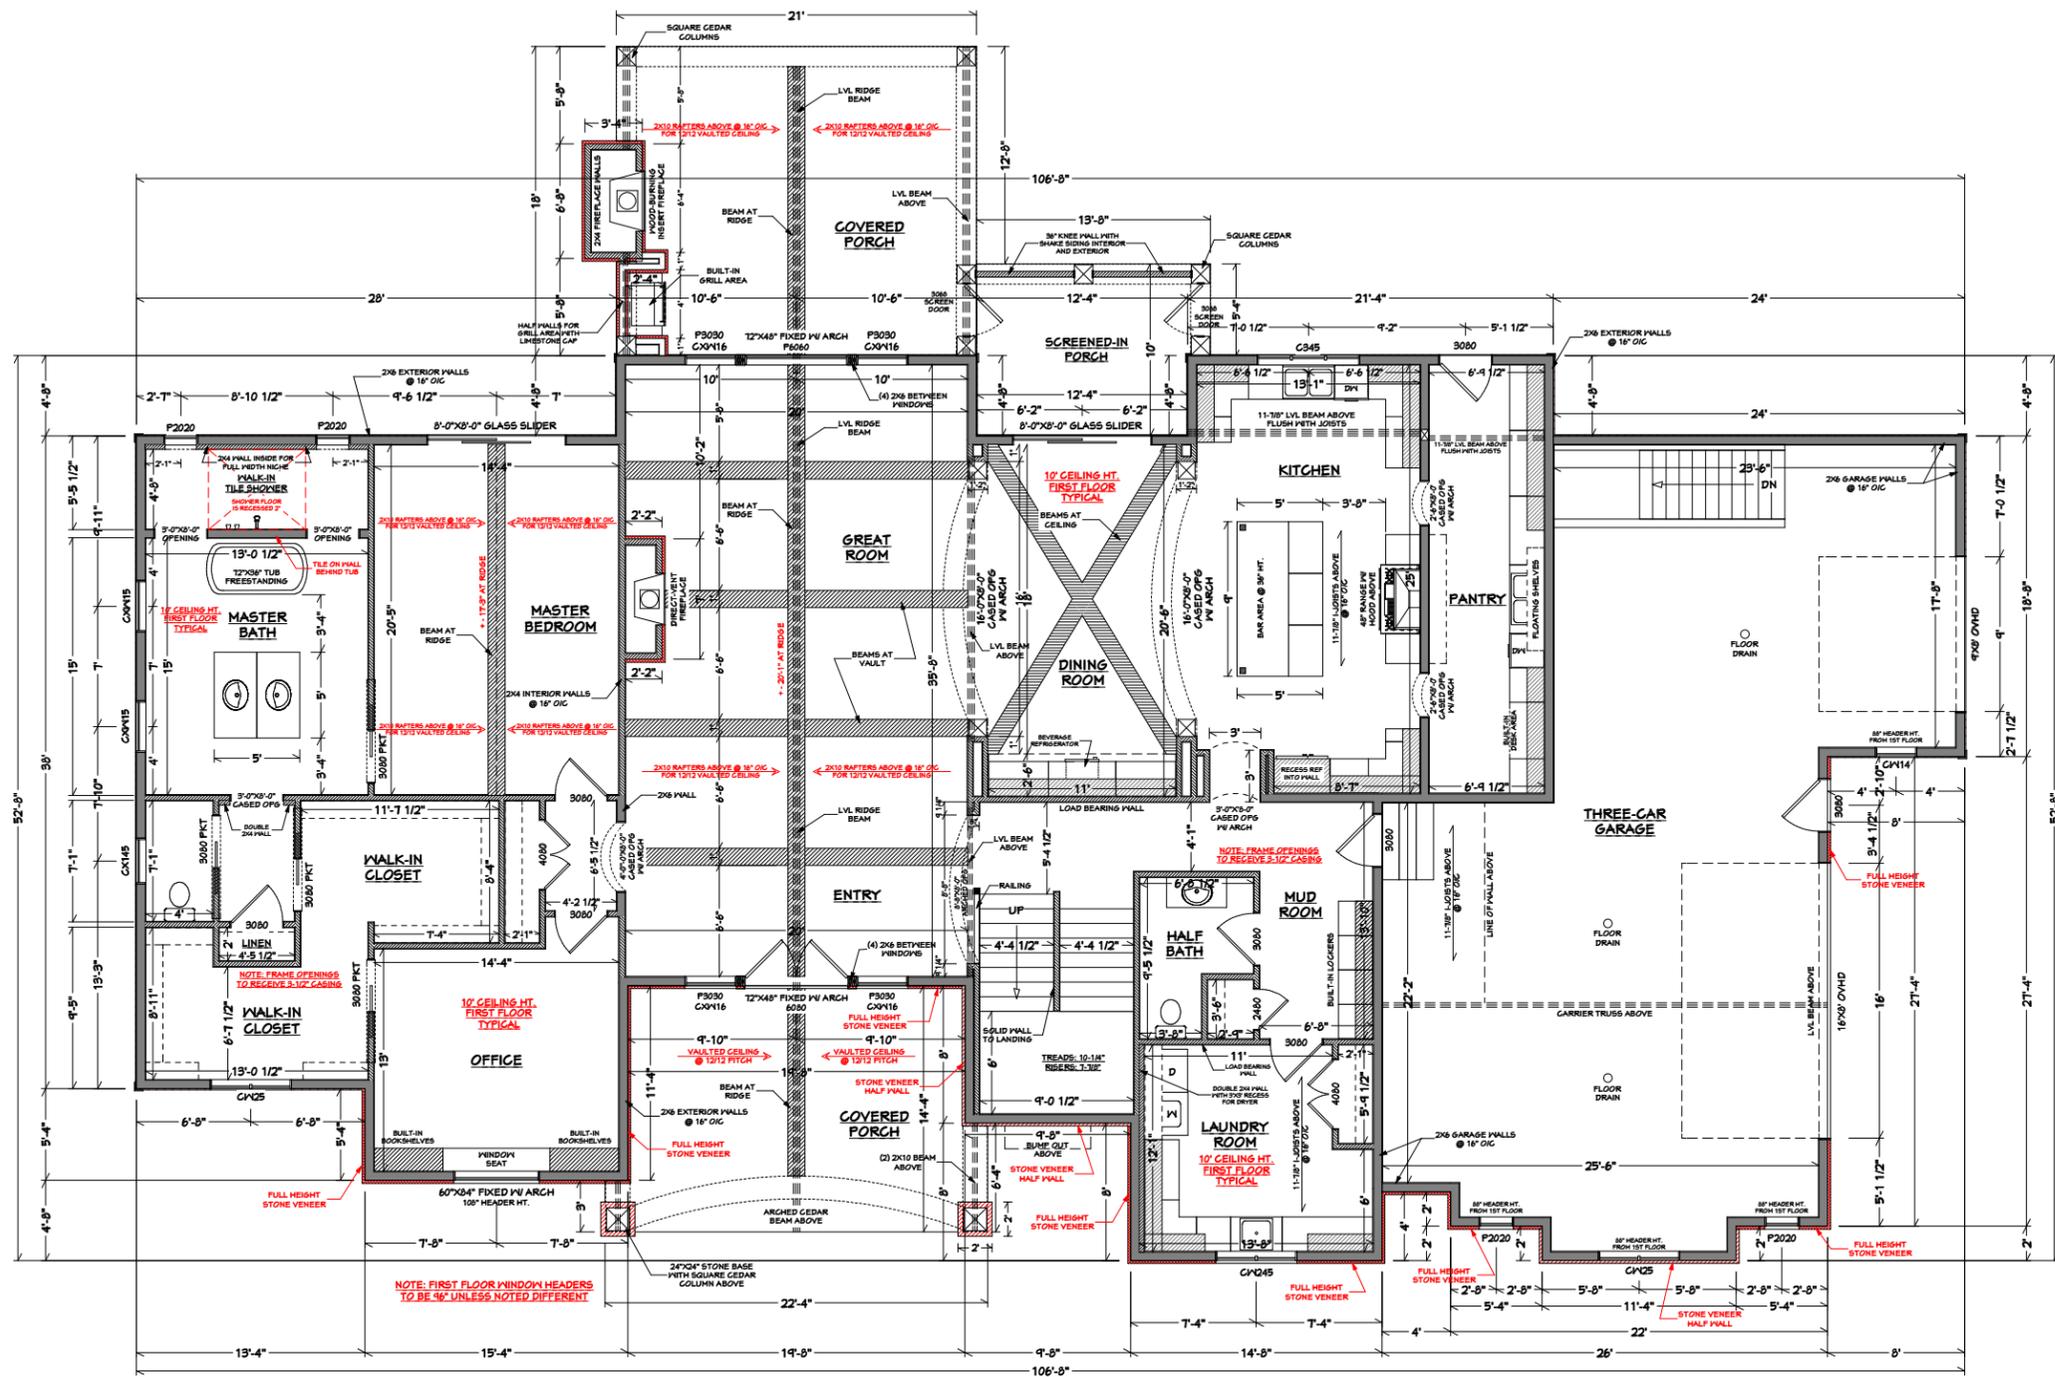

**FIRST FLOOR PLAN
SCALE: 3/32"=1'-0"**

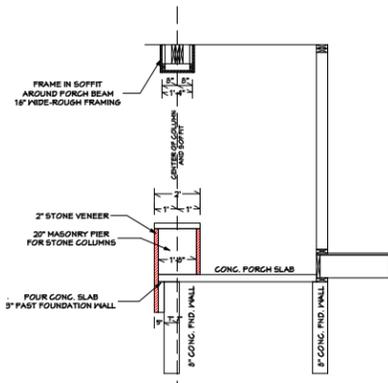

**PORCH COLUMN DETAIL
SCALE: 1/8"=1'-0"**

**MATTHEW MILLER
CUSTOM DESIGNS, LLC.**

328 E 94th St. Apt. B
NY, NY 10128
330-904-6406
matthew9042@aol.net

**REMBRANDT
HOMES, INC.**

**THE
RILEY
RESIDENCE**

JOB ADDRESS:

**FIRST FLOOR:
3302 SF**

**SECOND FLOOR:
1489 SF**

**TOTAL:
4791 SF**

**FINISHED BASEMENT:
2535 SF**

**GARAGE:
1147 SF**

REVISIONS:

02-11-19 00-00-00
02-23-19 00-00-00
03-05-19 00-00-00

FINAL DATE:

00-00-00


PLEASE NOTE:
THESE PLANS ARE
NOT RELEASED FOR
PRODUCTION UNTIL
GIVEN A FINAL
DATE ABOVE

WINDOWS:


**ANDERSEN
400 SERIES
CASEMENT**

SHEET #

6

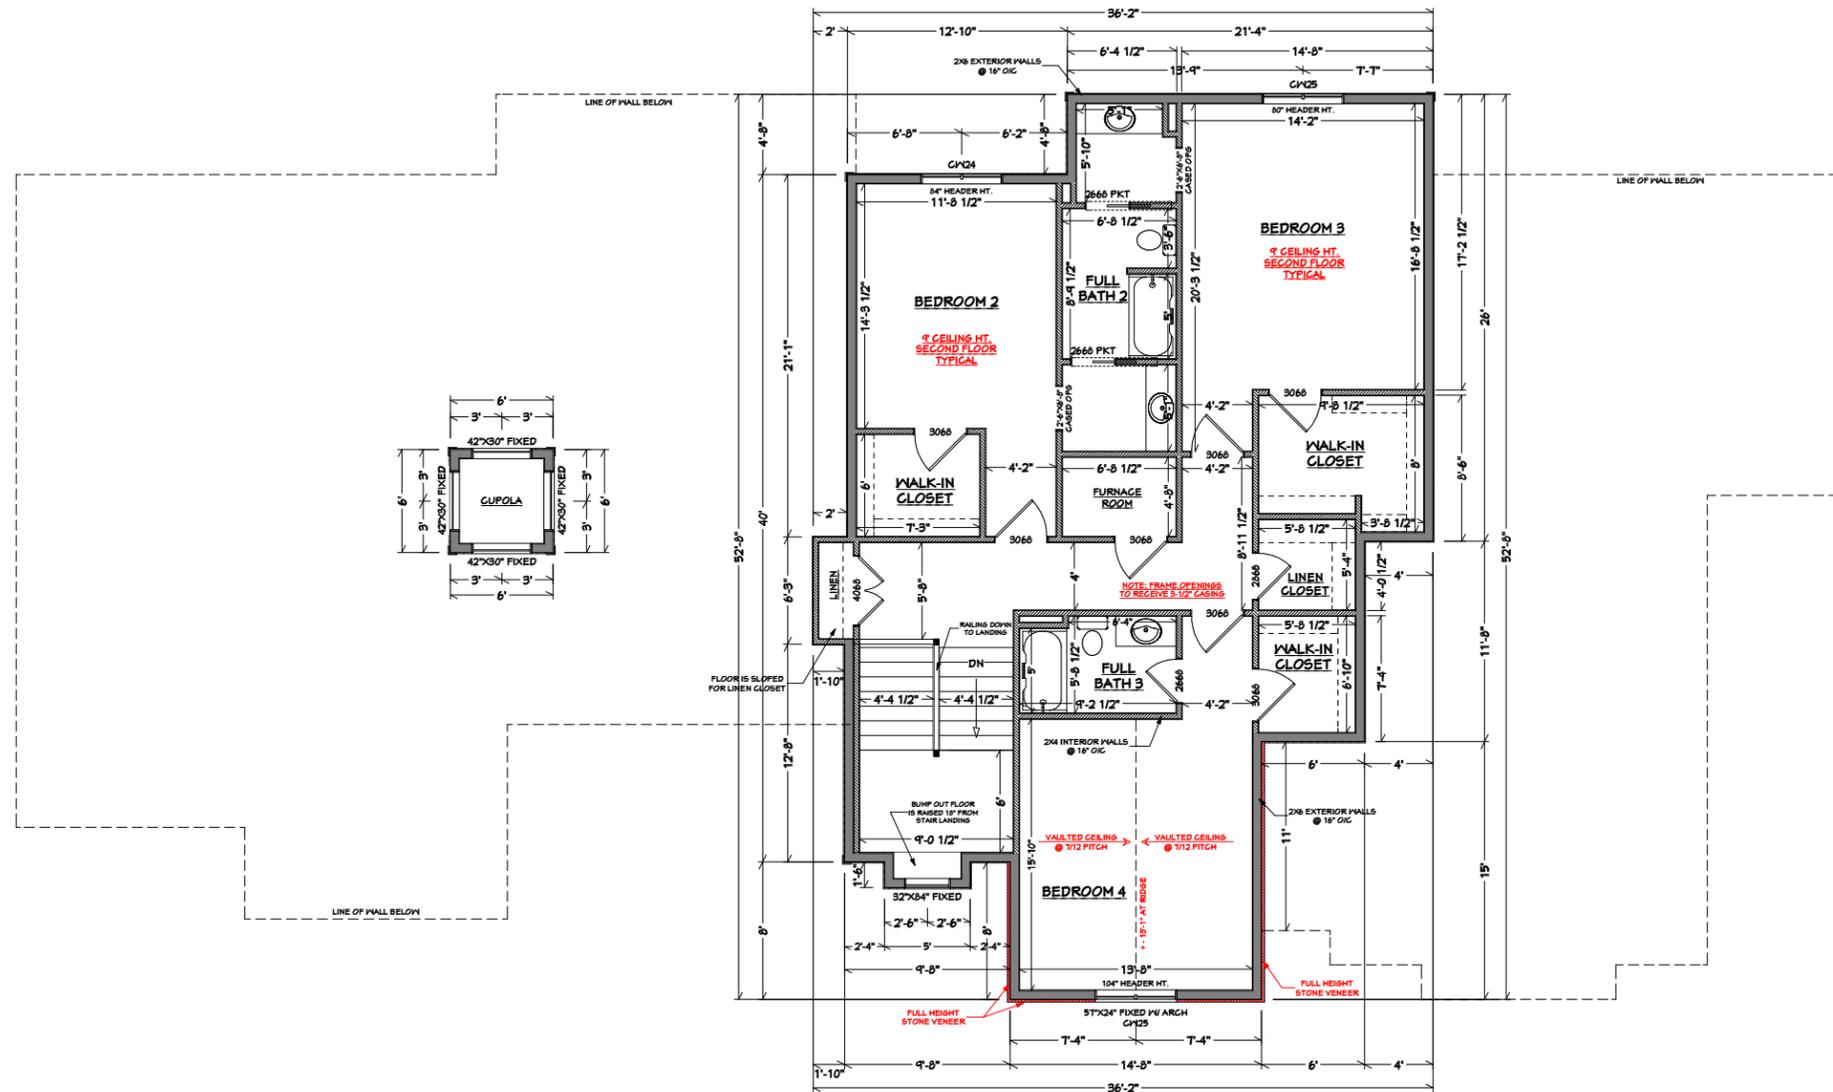

**SECOND FLOOR PLAN
SCALE: 3/32"=1'-0"**

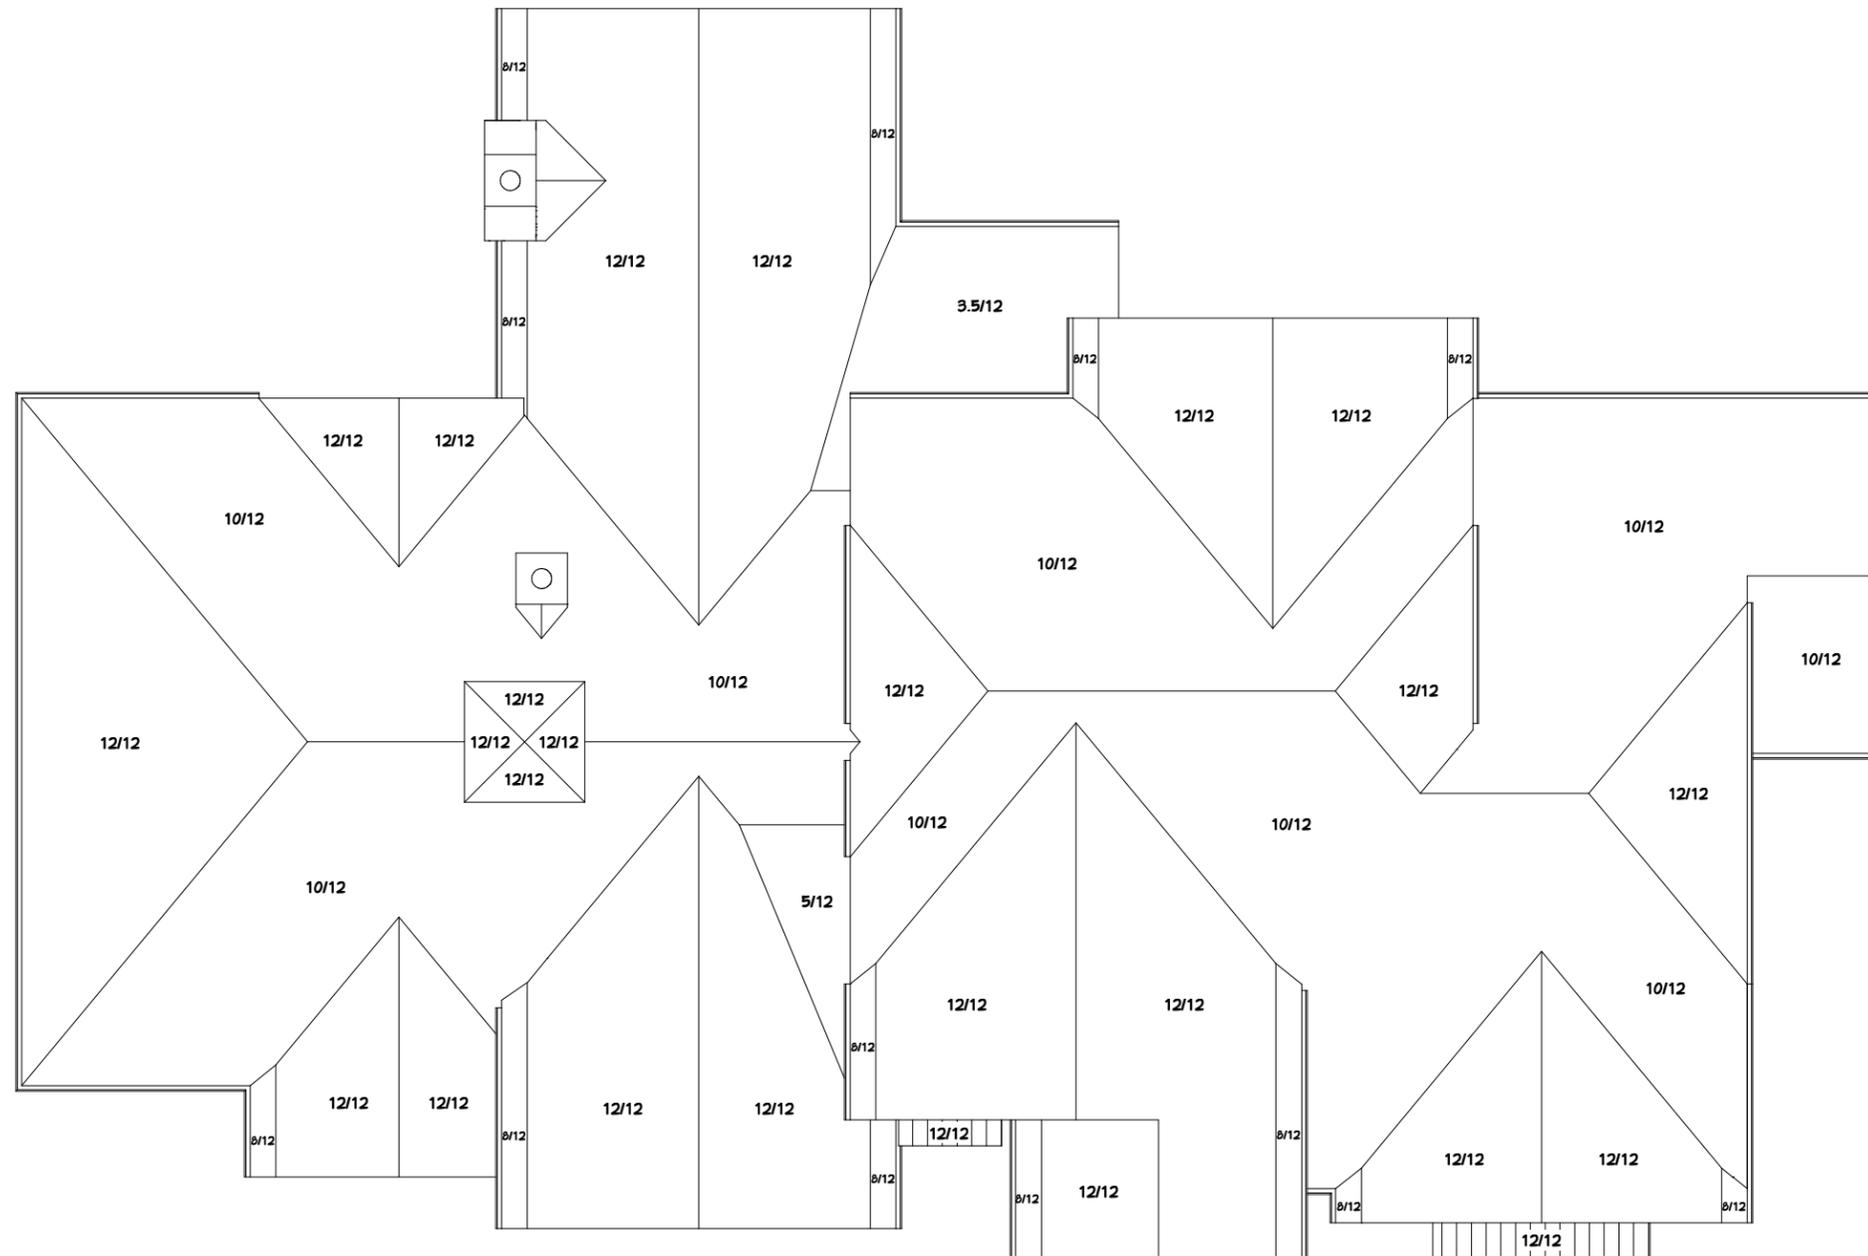

TOTAL ROOF AREA: 7,975 SQ. FT.
 SHINGLES: 7,900 SQ. FT.
 METAL: 75 SQ. FT.

ROOF PLAN
SCALE: 3/32"=1'-0"

MATTHEW MILLER
CUSTOM DESIGNS, LLC.

328 E 94th St. Apt. B
 NY, NY 10128
 330-904-6406
 matthew9042@aol.net

REMBRANDT
HOMES, INC.

THE
RILEY
RESIDENCE

JOB ADDRESS:

FIRST FLOOR:
 3302 SF

SECOND FLOOR:
 1489 SF

TOTAL:
 4791 SF

FINISHED BASEMENT:
 2535 SF

GARAGE:
 1147 SF

REVISIONS:

02-11-19 00-00-00
 02-23-19 00-00-00
 03-05-19 00-00-00

FINAL DATE:

00-00-00


PLEASE NOTE:
 THESE PLANS ARE
 NOT RELEASED FOR
 PRODUCTION UNTIL
 GIVEN A FINAL
 DATE ABOVE

WINDOWS:

ANDERSEN
 400 SERIES
 CASEMENT

SHEET #

7

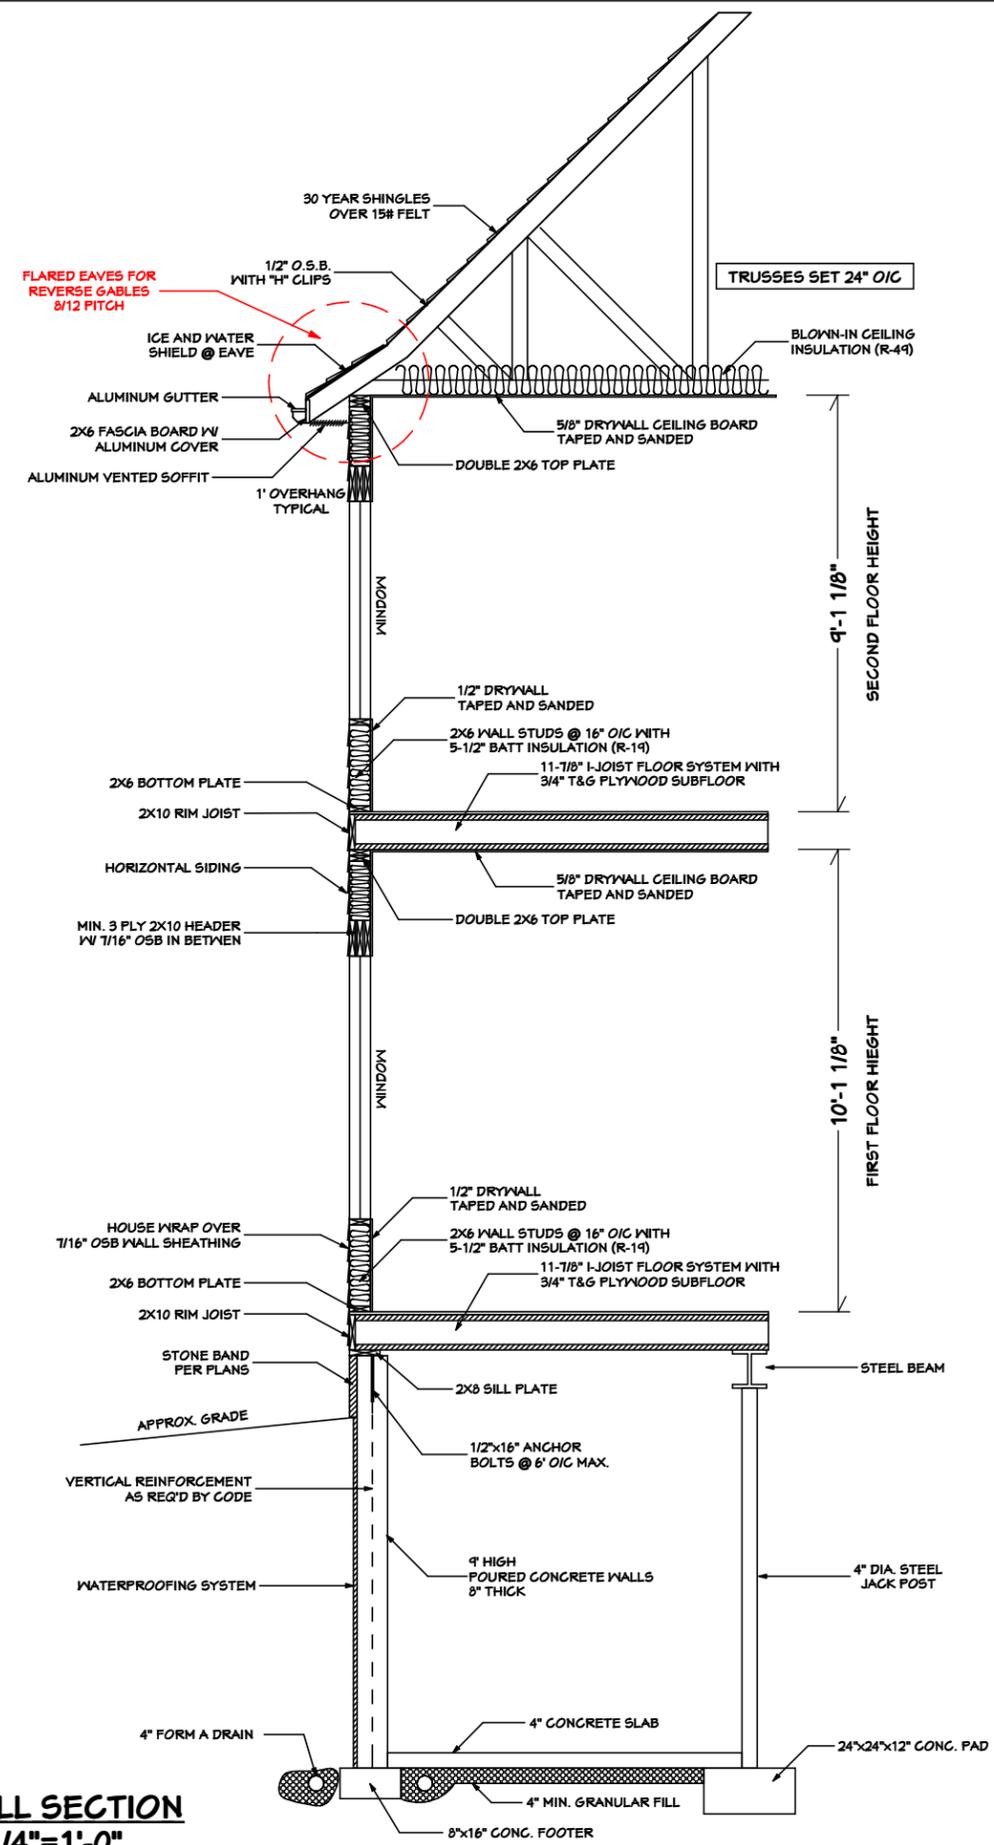

TYPICAL WALL SECTION
SCALE: 1/4"=1'-0"

MATTHEW MILLER
CUSTOM DESIGNS, LLC.
 328 E 94th St. Apt. B
 NY, NY 10128
 330-904-6406
 matthew9042@aol.net

REMBRANDT HOMES, INC.
THE RILEY RESIDENCE

JOB ADDRESS:

FIRST FLOOR:
 3302 SF
SECOND FLOOR:
 1489 SF
TOTAL:
 4791 SF
FINISHED BASEMENT:
 2535 SF
GARAGE:
 1147 SF

REVISIONS:
 02-11-19 00-00-00
 02-23-19 00-00-00
 03-05-19 00-00-00
FINAL DATE:
 00-00-00
 PLEASE NOTE:
 THESE PLANS ARE NOT RELEASED FOR PRODUCTION UNTIL GIVEN A FINAL DATE ABOVE

WINDOWS:
 ANDERSEN
 400 SERIES
 CASEMENT

SHEET #
8