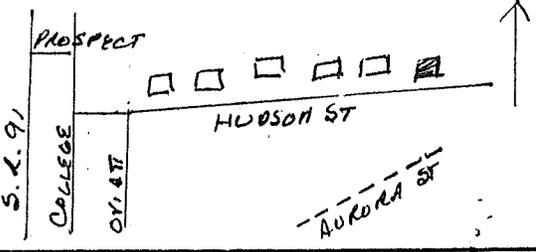



OHIO HISTORIC INVENTORY

Ohio Historic Preservation Office
Ohio Historical Center
Columbus, Ohio 43211


<p>1. No. _____</p> <p>2. County Summit</p> <p>3. Location of Negatives HHA 5-36,37; 48-15,16</p>	<p>4. Present Name(s) Residence, K. Osrunn</p> <p>5. Other Name(s)</p>	1. No. 2. County Summit 4. Present Name(s) Residence, K. Osrunn 5. Other Name(s)							
<p>6. Specific Location 147 Hudson Street</p>	<p>16. Thematic Category C</p> <p>17. Date(s) or Period c. 1920</p>	<p>28. No. of Stories 1½</p> <p>29. Basement? Yes <input checked="" type="checkbox"/> No <input type="checkbox"/></p>							
<p>7. City or Town Hudson If Rural, Township & Vicinity</p>	<p>18. Style or Design Tudor Revival - English Cottage</p>	<p>30. Foundation Material brick faced</p>							
<p>8. Site Plan with North Arrow</p> 	<p>19. Architect or Engineer Max Montgomery</p> <p>20. Contractor or Builder</p>	<p>31. Wall Construction wood frame</p> <p>32. Roof Type & Material gable - asph shingle</p>							
<p>9. Coordinates</p> <p>Lat. _____ Long. _____</p> <p>U.T.M. Reference</p> <table border="1" style="width:100%; text-align: center;"> <tr> <td>17</td><td>46</td><td>87</td><td>96</td><td>45</td><td>66</td><td>106</td> </tr> </table> <p>Zone _____ Easting _____ Northing _____</p>	17	46	87	96	45	66	106	<p>21. Original Use, if apparent residence</p> <p>22. Present Use residence</p> <p>23. Ownership Public <input type="checkbox"/> Private <input checked="" type="checkbox"/></p>	<p>33. No. of Bays Front 3 Side 2</p> <p>34. Wall Treatment brick/shingle</p> <p>35. Plan Shape cross</p>
17	46	87	96	45	66	106			
<p>10. Site <input type="checkbox"/> Structure <input type="checkbox"/> Building <input checked="" type="checkbox"/> Object <input type="checkbox"/></p> <p>National Register? Yes <input type="checkbox"/> No <input checked="" type="checkbox"/></p> <p>12. Is It Eligible? Yes <input type="checkbox"/> No <input checked="" type="checkbox"/></p>	<p>24. Owner's Name & Address, if known K. Osrunn 147 Hudson Street Hudson 44236</p> <p>25. Open to Public? Yes <input type="checkbox"/> No <input checked="" type="checkbox"/></p>	<p>36. Changes (Explain in #42) Addition <input checked="" type="checkbox"/> Altered <input checked="" type="checkbox"/> Moved <input type="checkbox"/></p> <p>37. Condition Interior _____ Exterior <u>good</u></p>							
<p>13. Part of Estab. Hist. Dist.? Yes <input checked="" type="checkbox"/> No <input type="checkbox"/></p> <p>14. District Potent'l? Yes <input type="checkbox"/> No <input type="checkbox"/></p>	<p>26. Local Contact Person or Organization Hudson Heritage Association</p> <p>27. Other Surveys in Which Included</p>	<p>38. Preservation Underway? Yes <input checked="" type="checkbox"/> No <input type="checkbox"/></p> <p>39. Endangered? By What? Yes <input type="checkbox"/> No <input checked="" type="checkbox"/></p>							
<p>15. Name of Established District Hudson Local Historic District</p>	<p>40. Visible from Public Road? Yes <input checked="" type="checkbox"/> No <input type="checkbox"/></p> <p>41. Distance from and Frontage on Road 60' 66'</p>	<p>42. Further Description of Important Features Steeply pitched front gable; prominent steeply pitched cross gable; tall narrow windows, flanked by shorter single pane double-hung windows, on front facade; central chimney, with chimney pots; brick segmental arches over upper windows; arched entry to breezeway, connecting attached garage (shingled); rear addition (shingled); enclosed porch. Formerly had thatched roof, destroyed by fire.</p>							
<p>43. History and Significance Built by Max Montgomery, an architect who practiced in Hudson in the 1930's, designing a group of exceptional small houses. See 290, 306, 397 North Main Street and 152 Hudson Street.</p>		<p>46. Prepared by L Newkirk, F Barlow</p> <p>47. Organization HHA</p> <p>48. Date _____ 49. Revision Date(s) _____</p>							
<p>44. Description of Environment and Outbuildings Quiet residential street, little traffic.</p>									
<p>45. Sources of Information Summit County Tax Assessment records Personal inspection</p>		<p>46. Prepared by L Newkirk, F Barlow</p> <p>47. Organization HHA</p> <p>48. Date _____ 49. Revision Date(s) _____</p>							

Detailed Explanation of Project *

Removal of Chimney of House to accomodate more interior space.

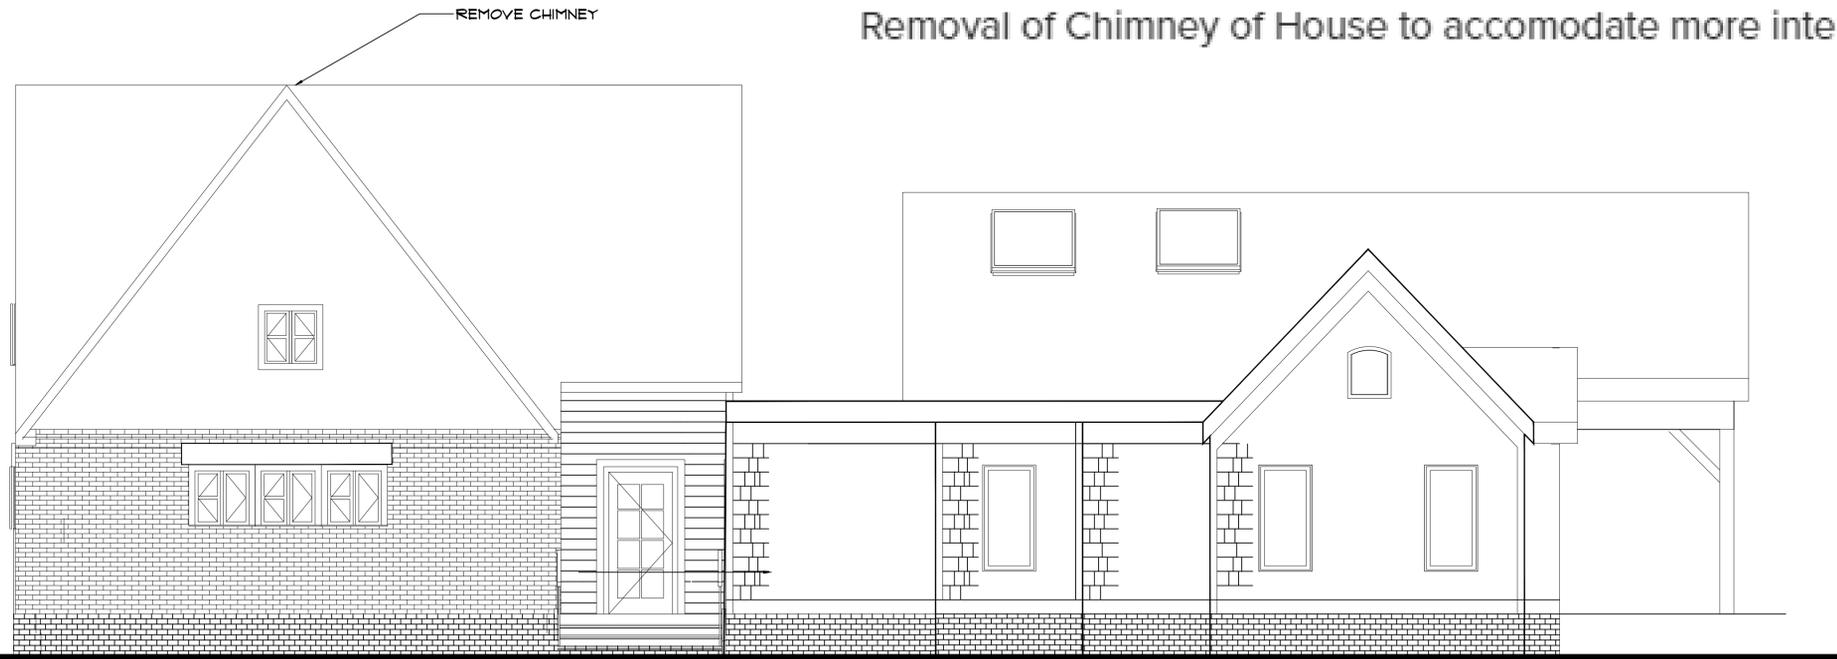

1 EAST ELEVATION
A-2 1/4"=1'-0"

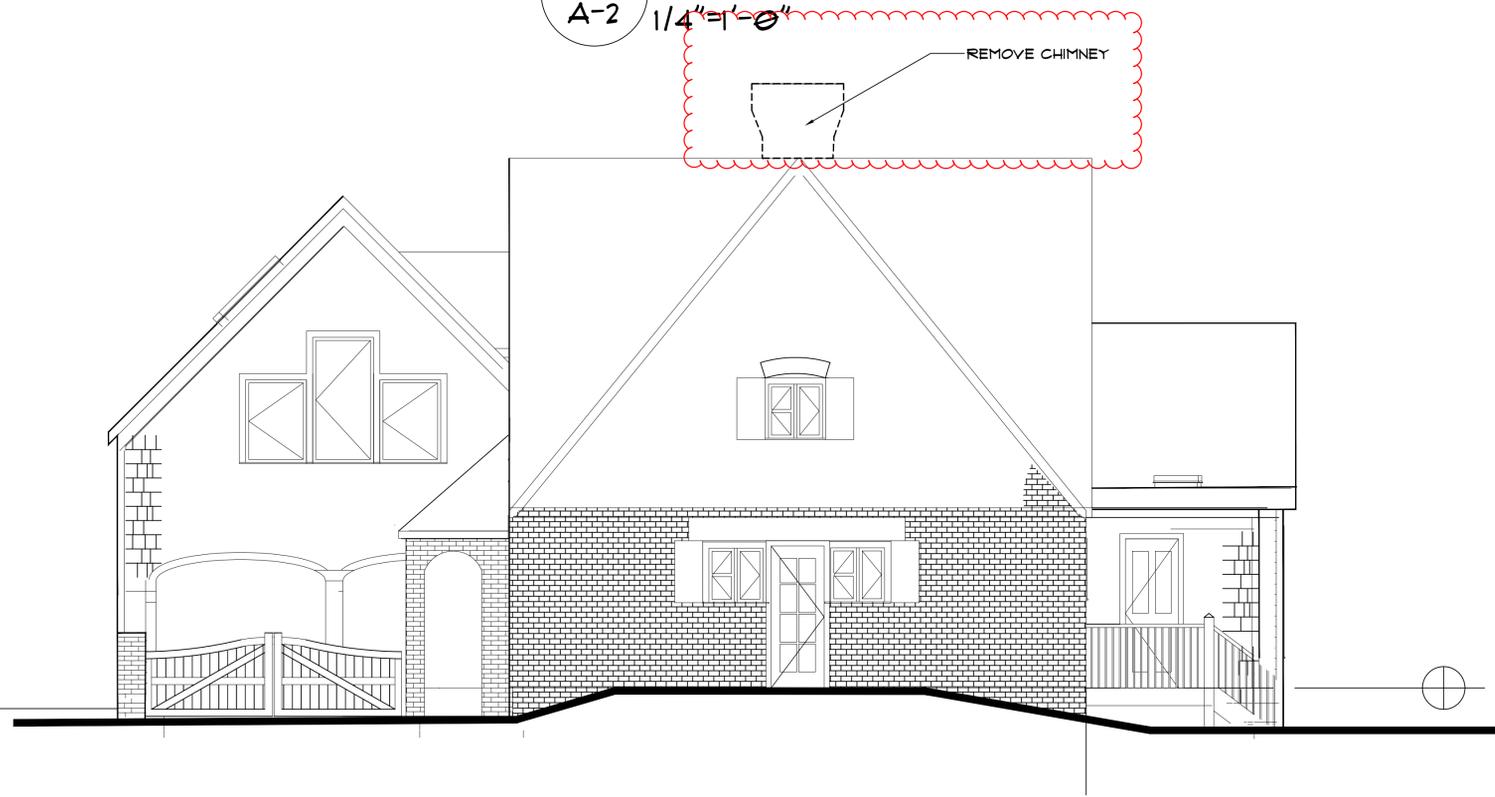

1 SOUTH ELEVATION
A-2 1/4"=1'-0"

PROJECT DATE
1-23-2019
REVISIONS


PLEASE
DO NOT
SCALE
DRAWINGS

RENOVATIONS AND ADDITIONS
147 HUDSON STREET
HUDSON OHIO


DESIGN WITH A VISION
RICK HAWKINSLEY ARCHITECT
PO BOX 664 KENT, OH 44240
330-115-2354
RICK@DESIGNWITHAVISION.COM

CONTENTS:
SOUTH AND
EAST
ELEVATIONS

A-2

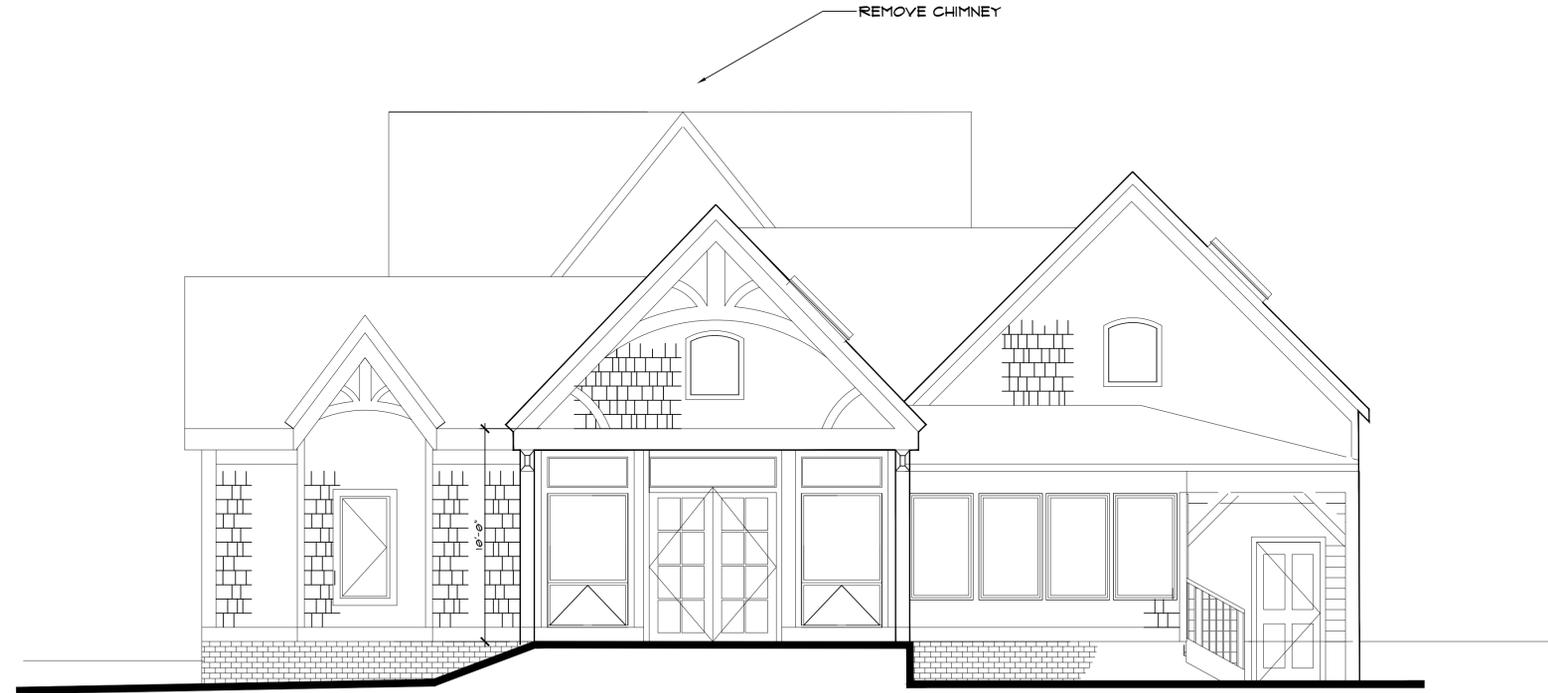

1 NORTH ELEVATION
A-2 1/4"=1'-0"

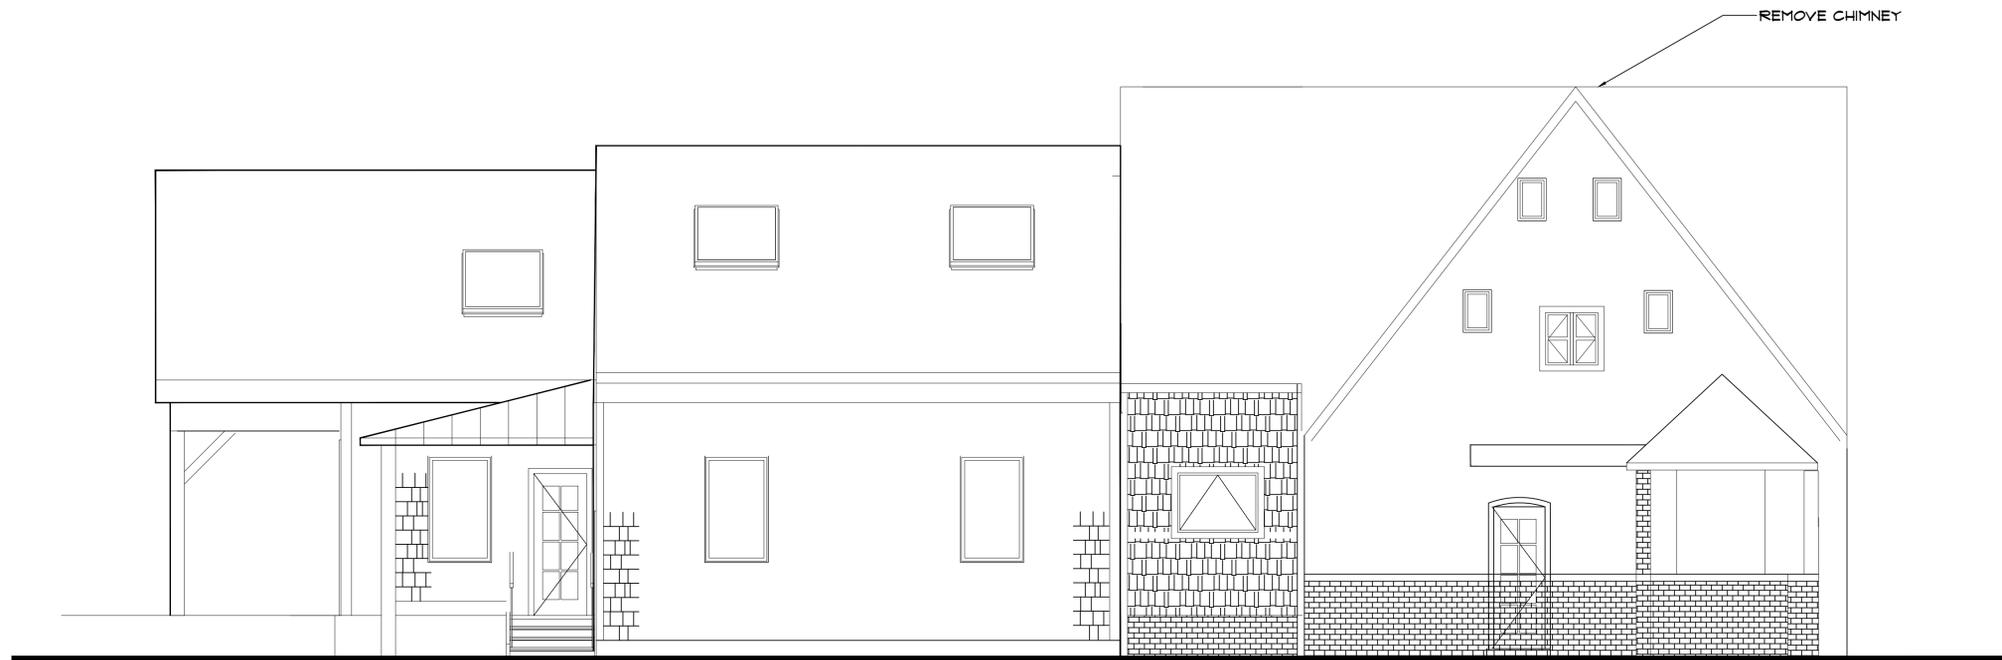

1 WEST ELEVATION
A-2 1/4"=1'-0"


PROJECT DATE
1-23-2019
REVISIONS

PLEASE
DO NOT
SCALE
DRAWINGS


RENOVATIONS AND ADDITIONS
147 HUDSON STREET
HUDSON OHIO

DESIGN WITH A VISION
RICK HAWKINSLEY ARCHITECT
PO BOX 664 KENT, OH 44240
330-115-2354
RICK@DESIGNWITHAVISION.COM

CONTENTS:
NORTH AND
WEST
ELEVATIONS

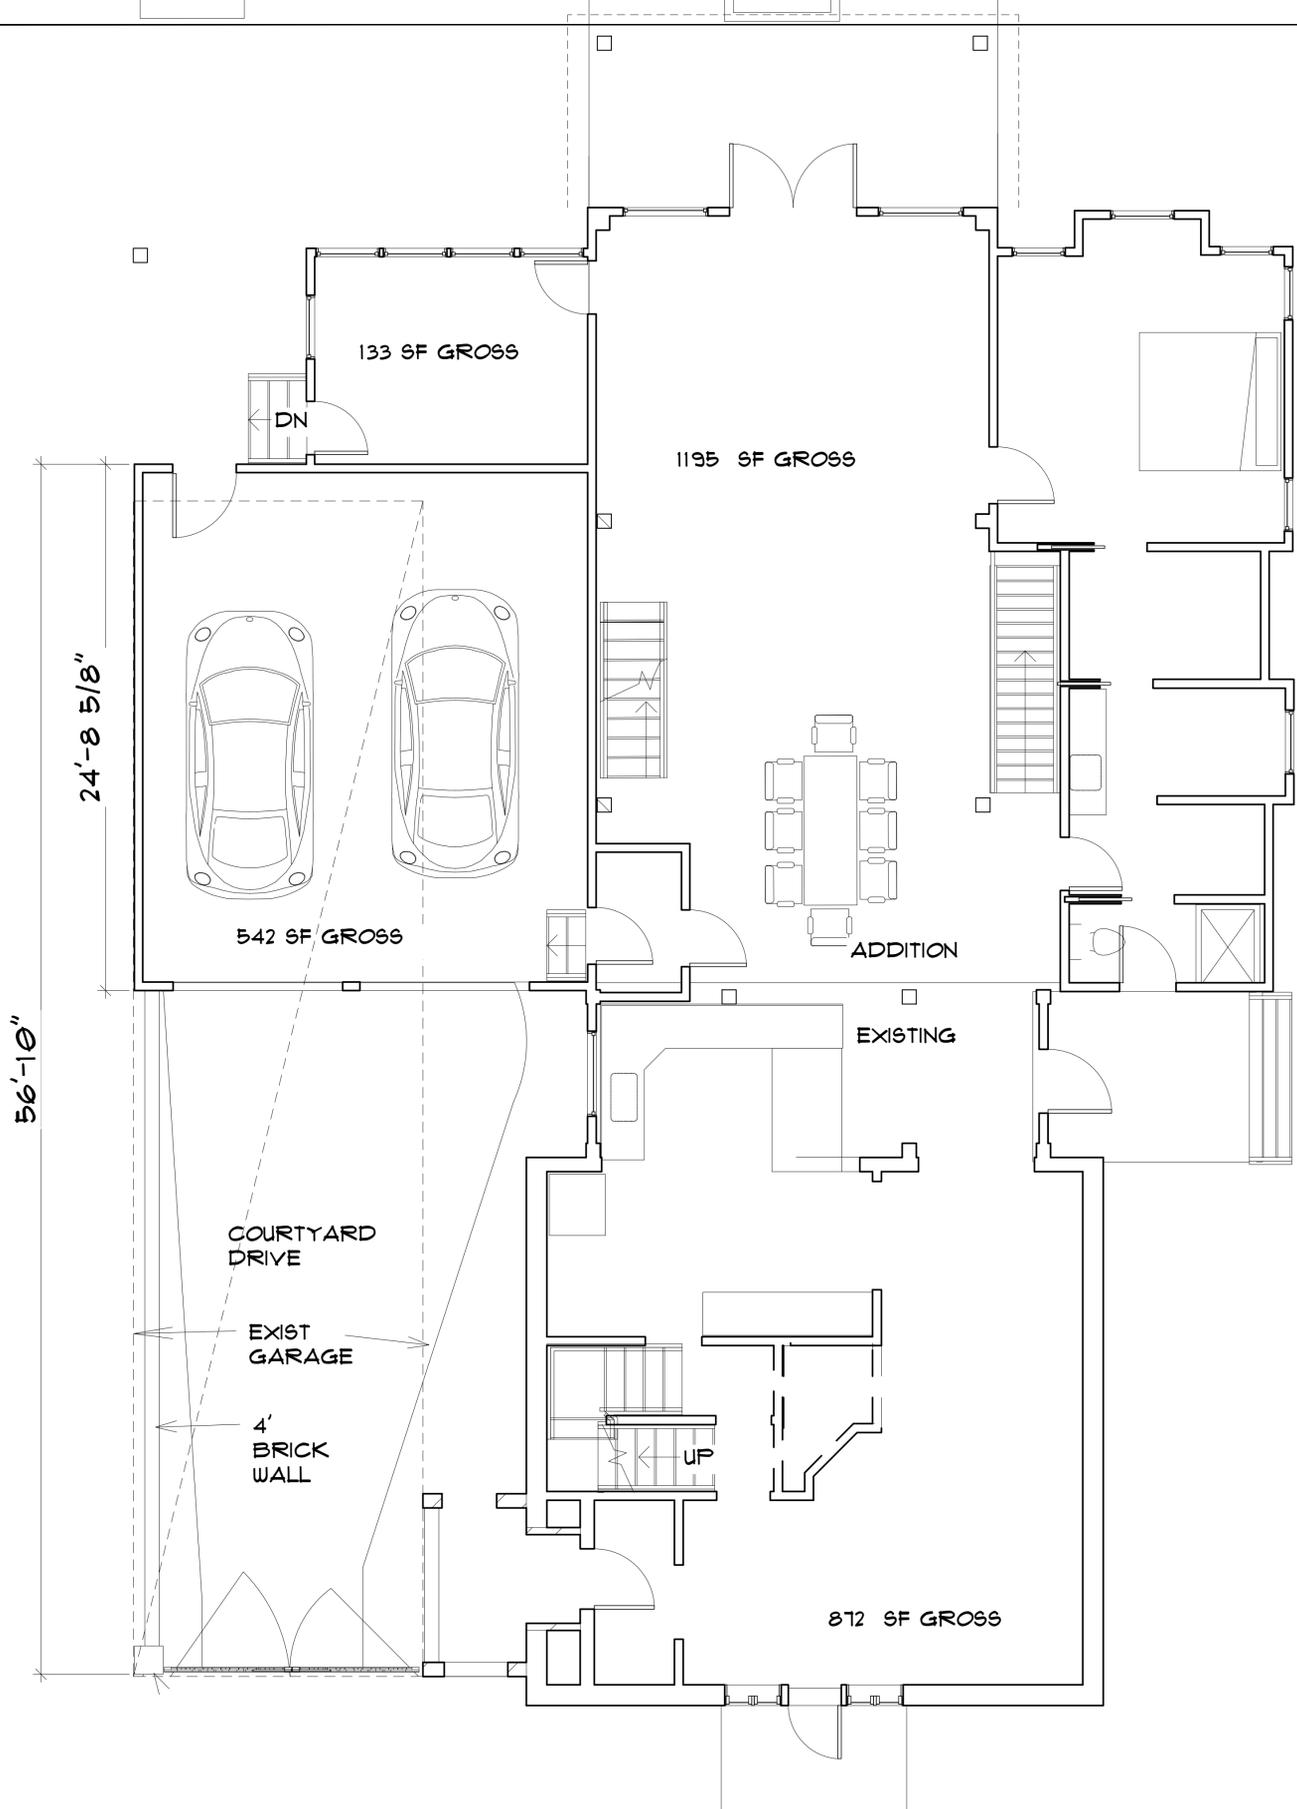

1
A-1 1/4"=1'-0"
FIRST FLOOR PLAN

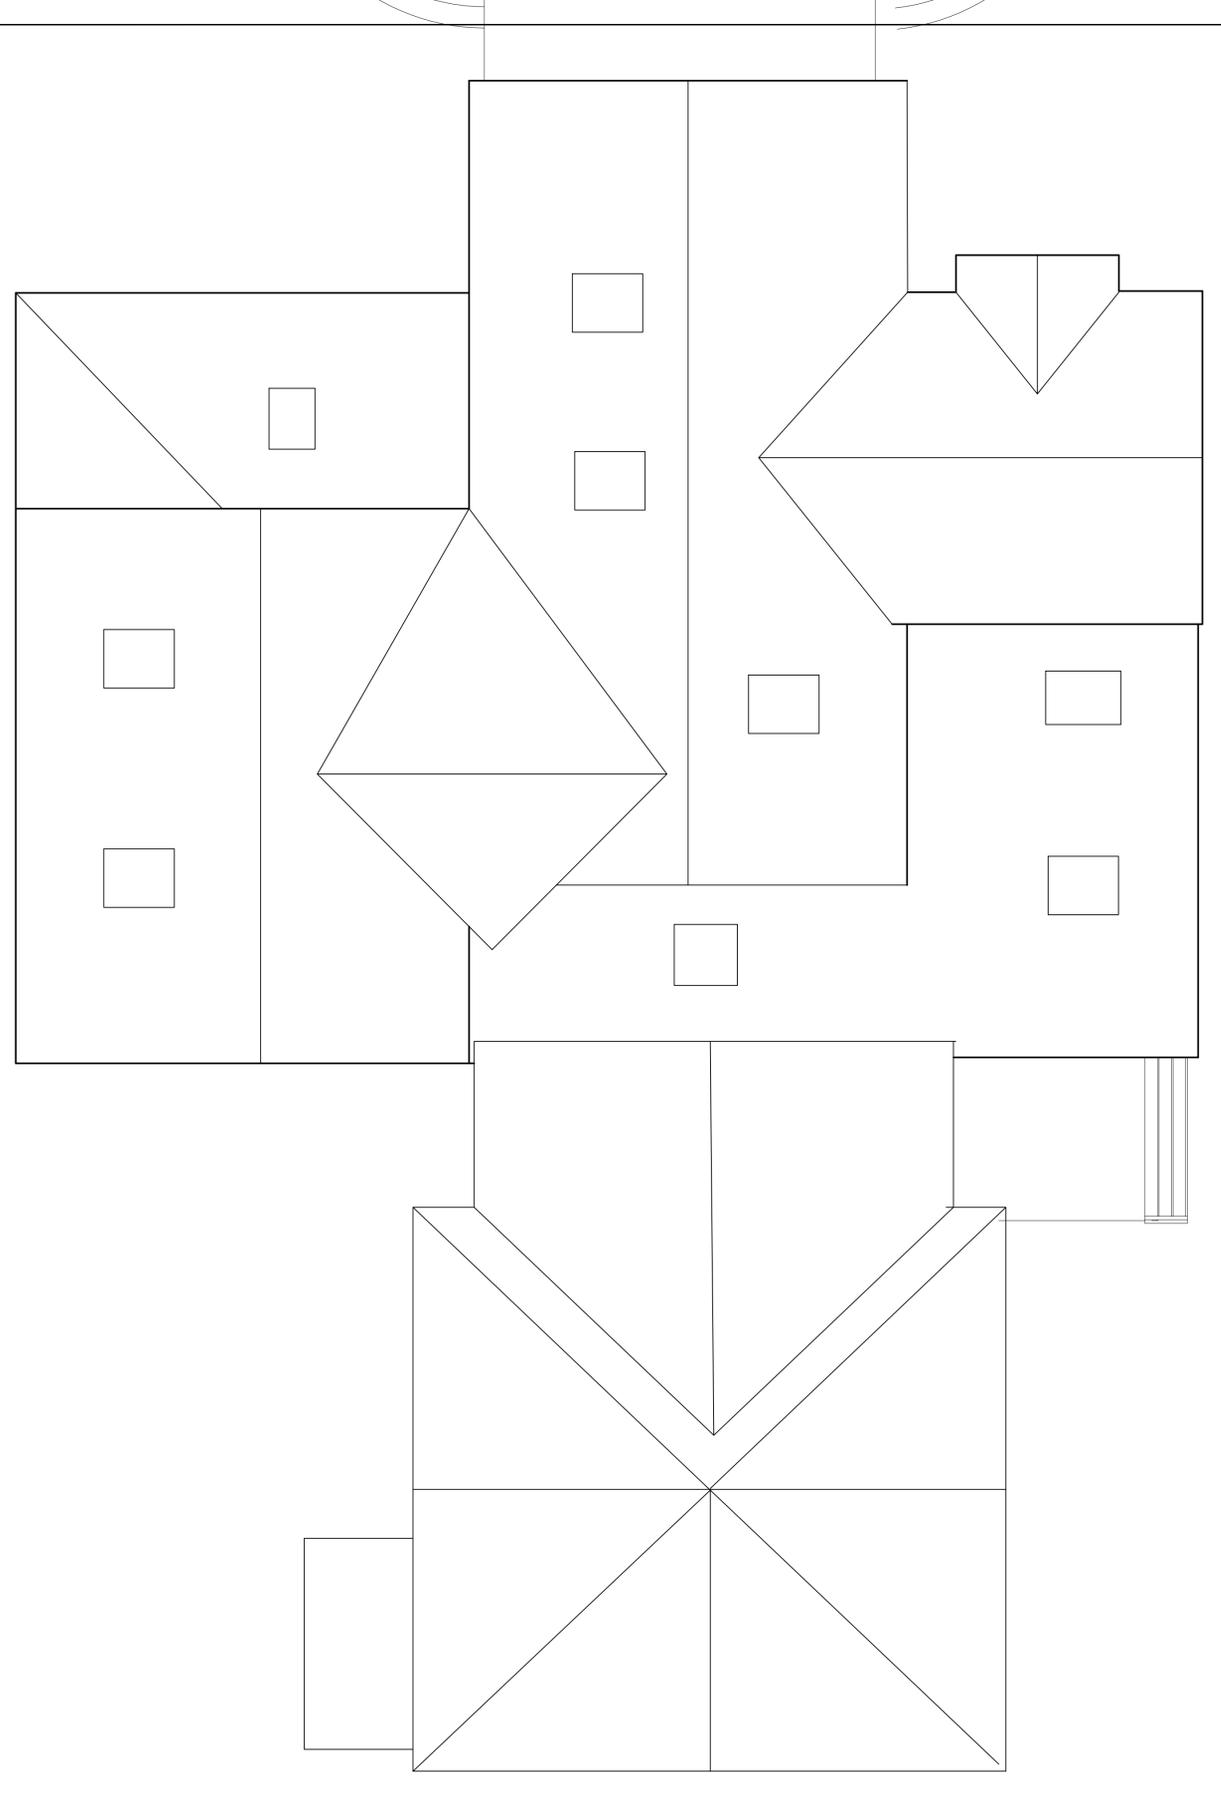

1
A-1 1/4"=1'-0"
ROOF PLAN

PROJECT DATE
1-23-2019
REVISIONS

PLEASE
DO NOT
SCALE
DRAWINGS

RENOVATIONS AND ADDITIONS
147 HUDSON STREET
HUDSON OHIO

DESIGN WITH A VISION
RICK HAWKSLEY ARCHITECT
PO BOX 664 KENT, OH 44240
330-115-2354
RICK@DESIGNWITHAVISION.COM

CONTENTS:
FIRST
FLOOR
PLAN

ROOF
PLAN

A-1



147 HUDSON STREET
HUDSON OHIO



FRONT (SOUTH-STREET SIDE)



NORTH (REAR) AND PROJECT AREA



EAST SIDE



EXISTING ALLEY BETWEEN GARAGE AND HOUSE



WEST SIDE (GARAGE)



REAR EXISTING DETAIL