



Morse Road - Looking North



Road A - Looking West



Road A - Looking South Down Village Way





Owen Brown Looking North at Village Way









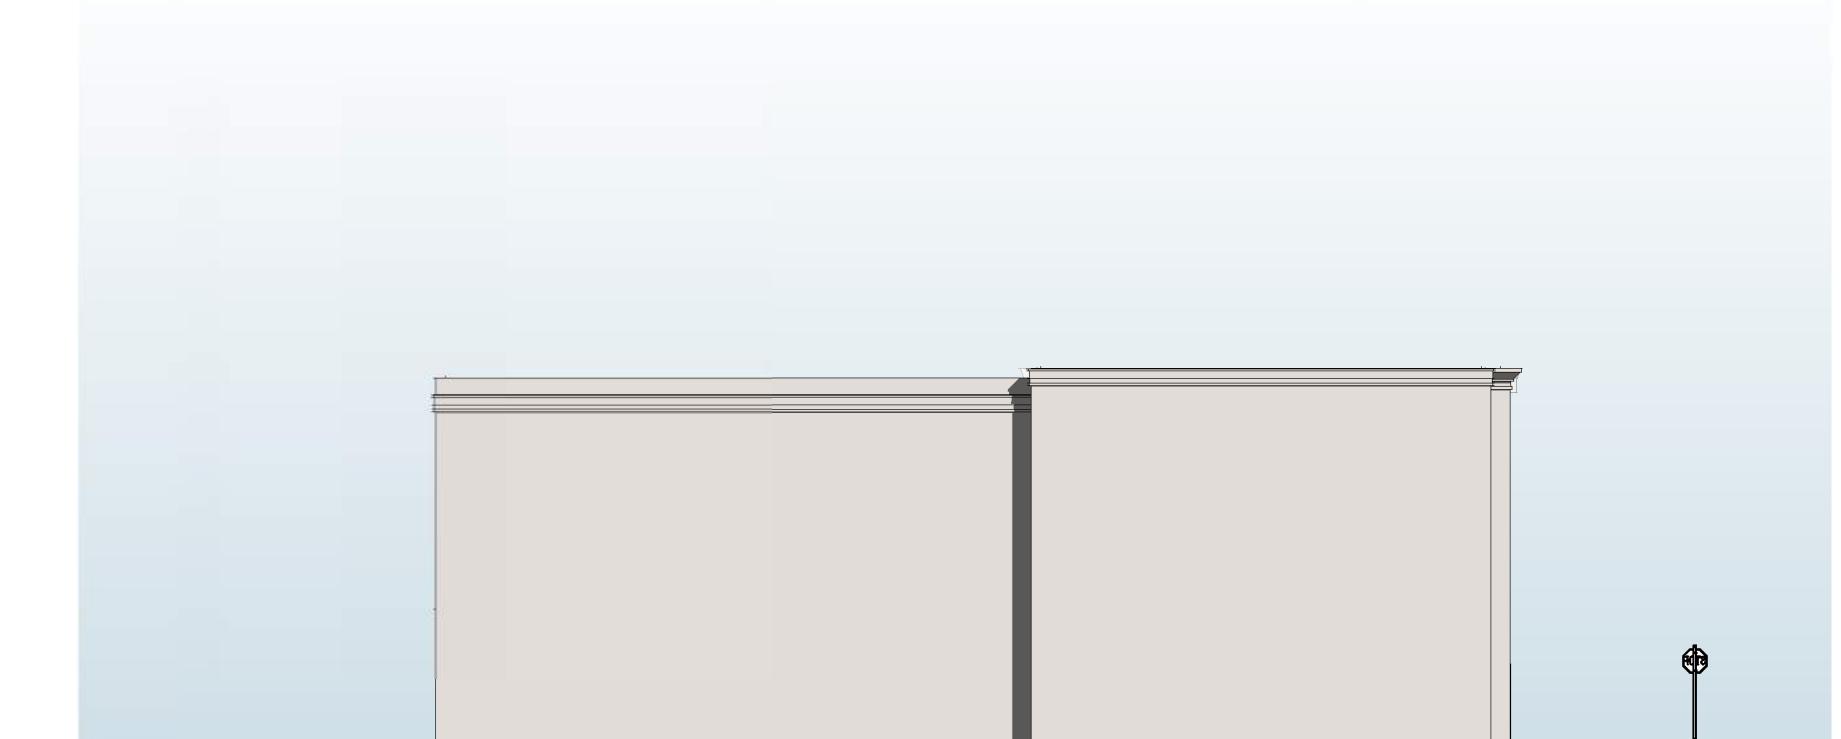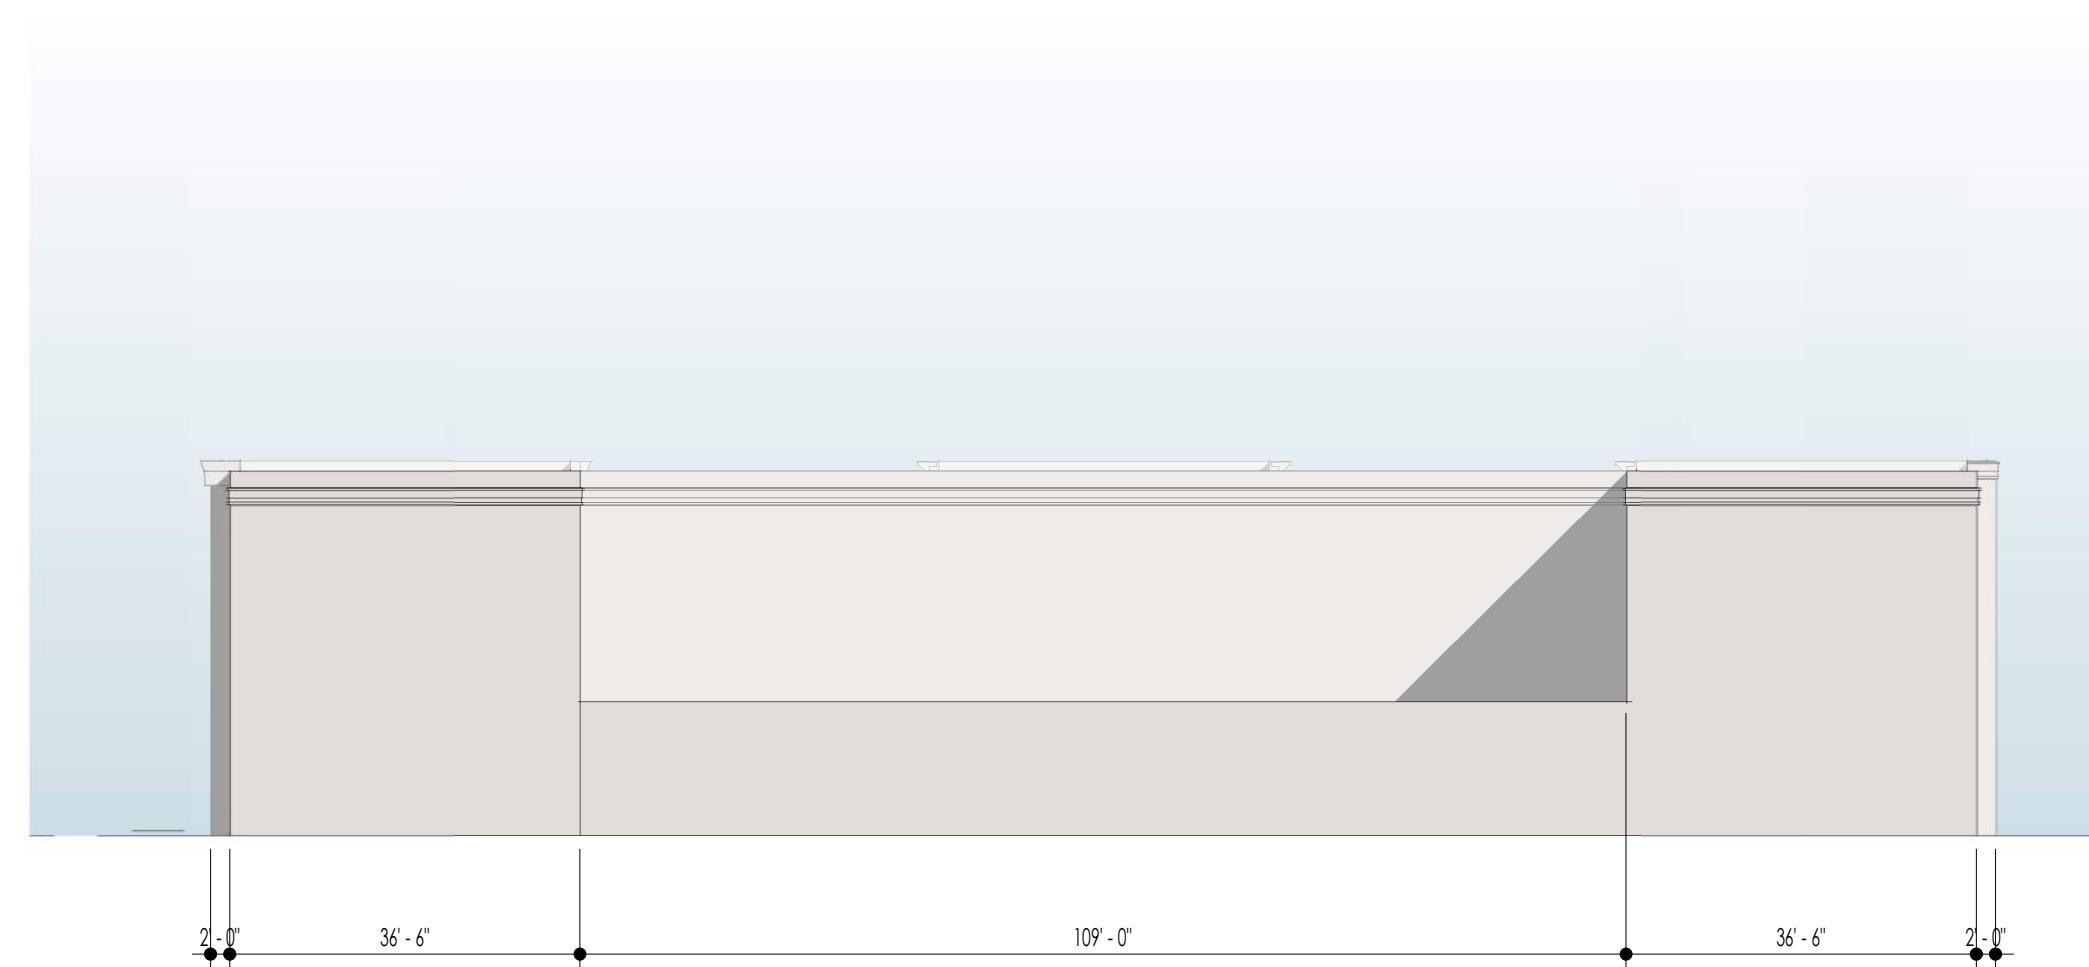




5 Massing - Building D - Looking Northwest  
SCALE: 1" = 20'-0"




6 Massing - Building D - Looking Southwest  
SCALE: 1" = 20'-0"

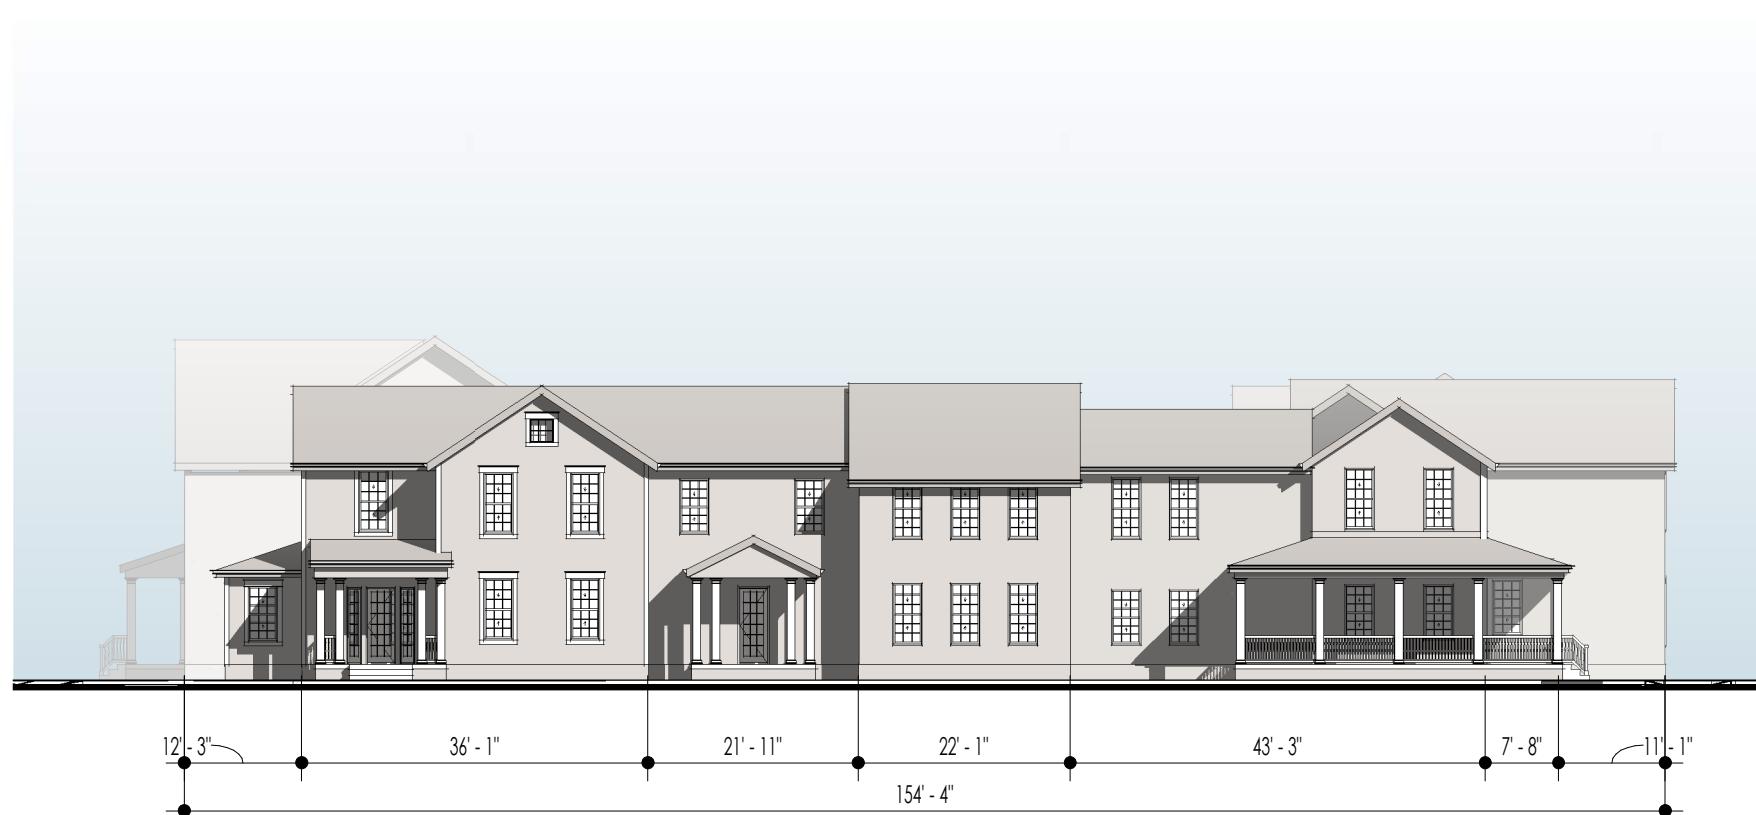

4 Building D - West Elevation (Village Way)  
SCALE: 1" = 20'-0"




3 Building D - South Elevation (Owen Brown)  
SCALE: 1" = 20'-0"

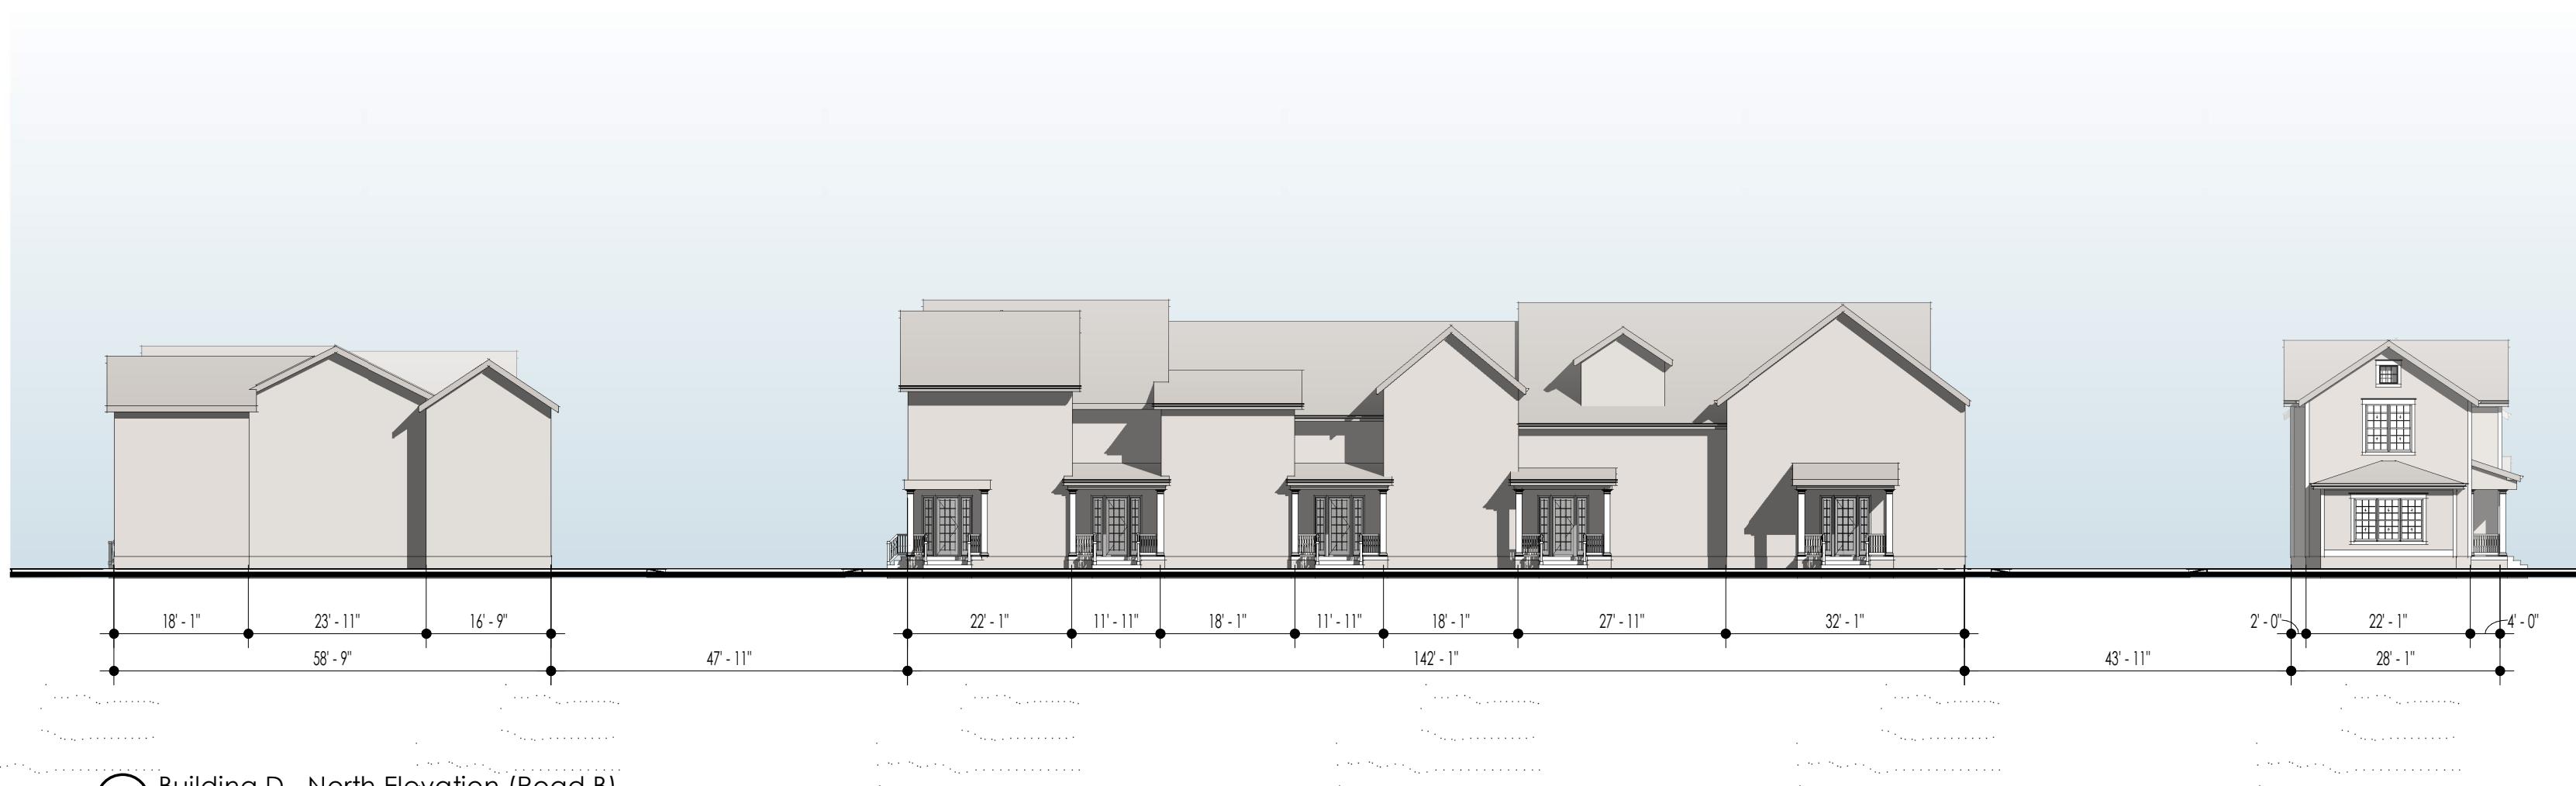

2 Building D - North Elevation (Road B)  
SCALE: 1" = 20'-0"




1 Building D - East Elevation (Morse Road)  
SCALE: 1" = 20'-0"

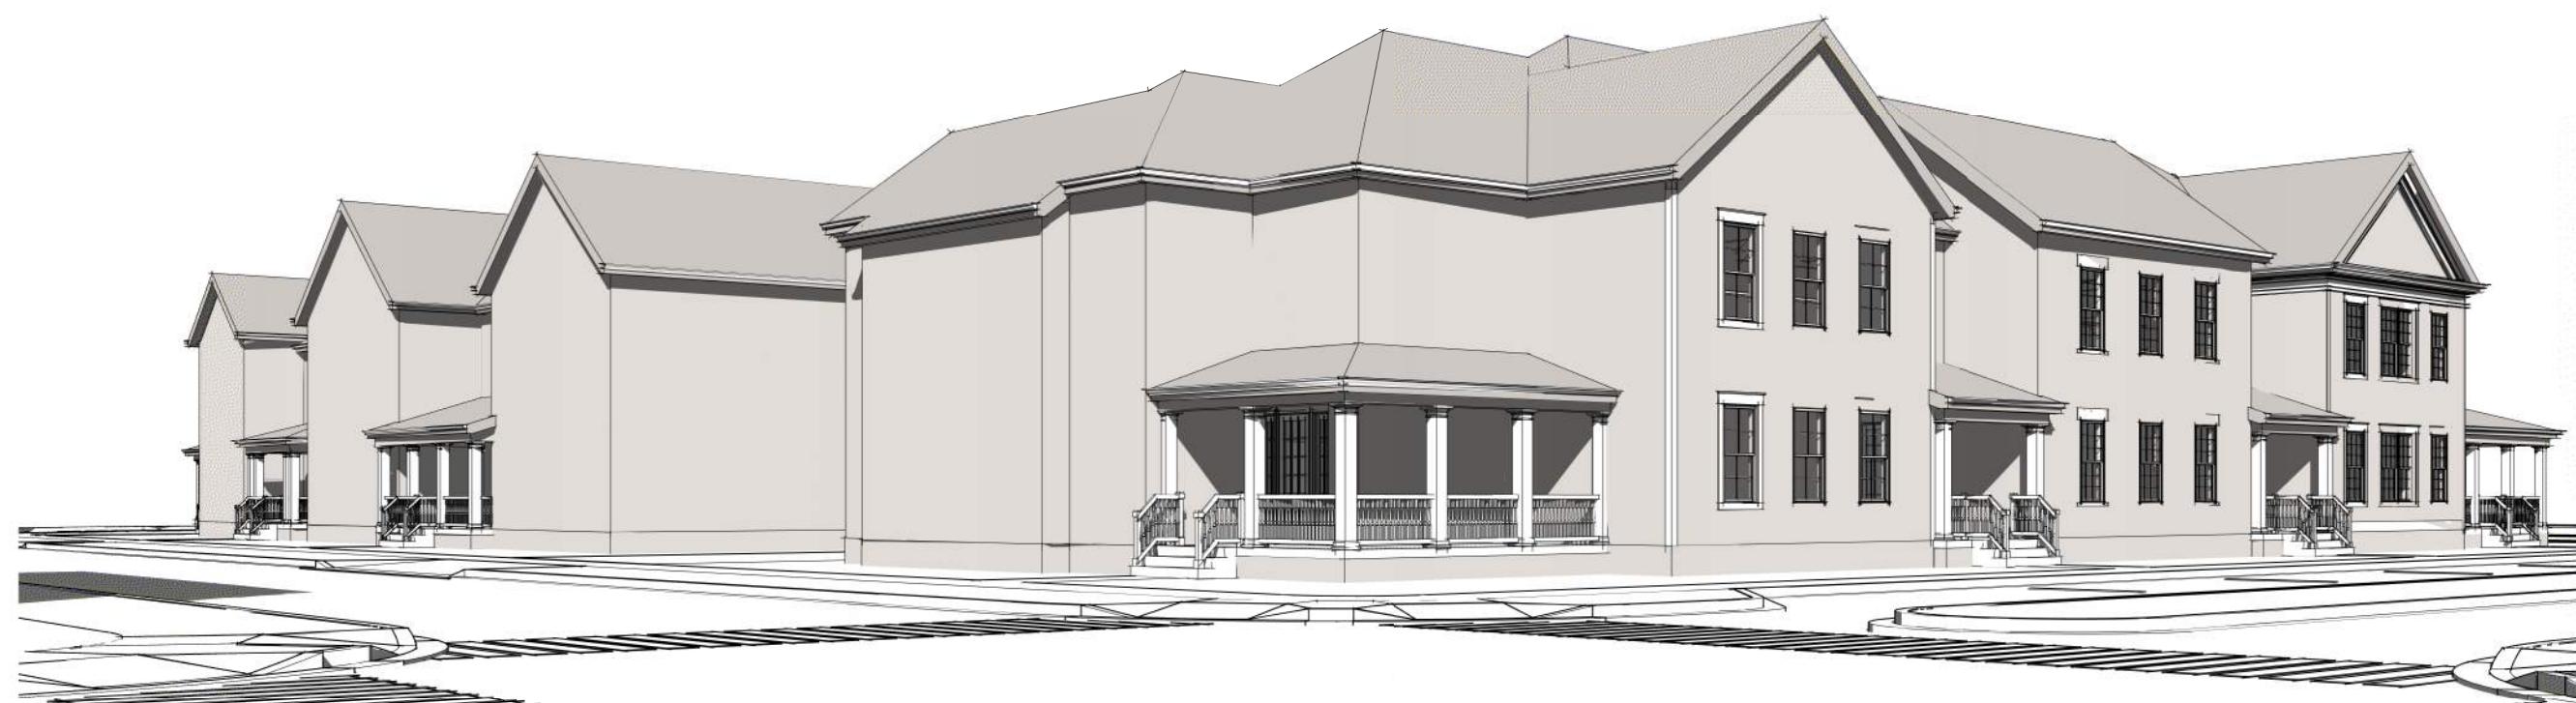


5 Massing - Building E - Looking Northwest  
SCALE: 1" = 20'-0"




6 Massing - Building E - Looking Southwest  
SCALE: 1" = 20'-0"

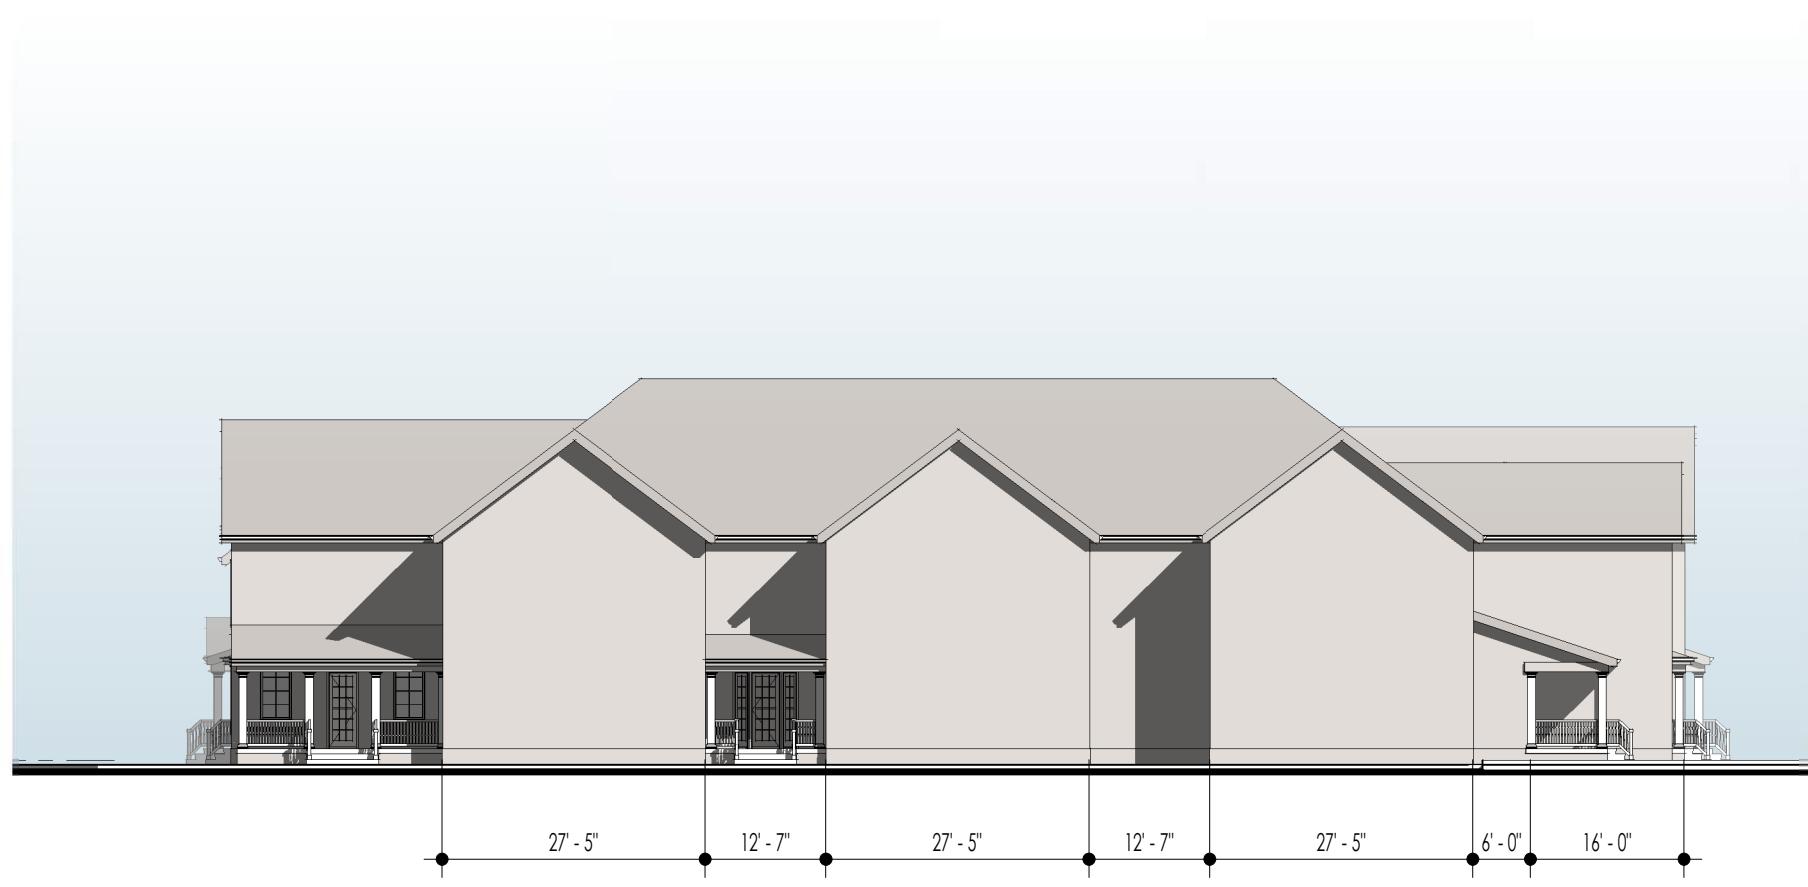

4 E - West  
SCALE: 1" = 20'-0"

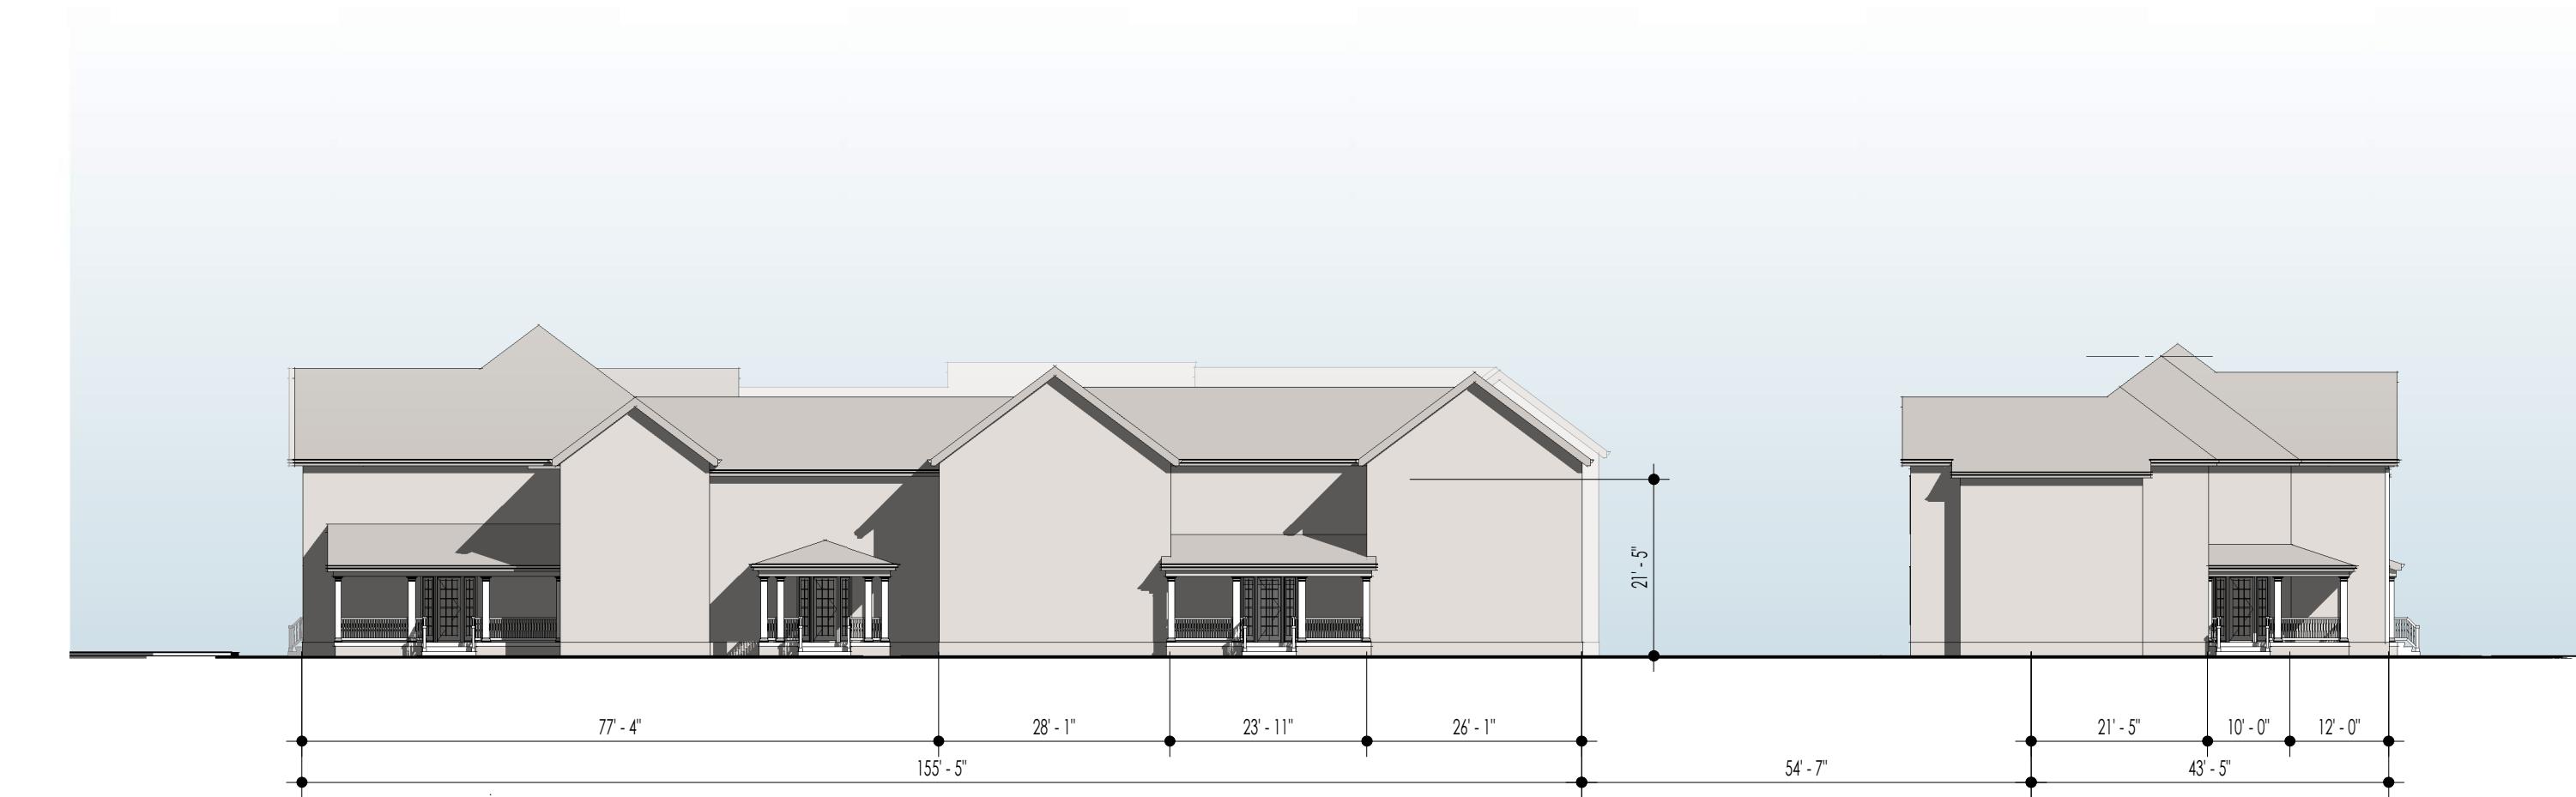

3 E - South  
SCALE: 1" = 20'-0"

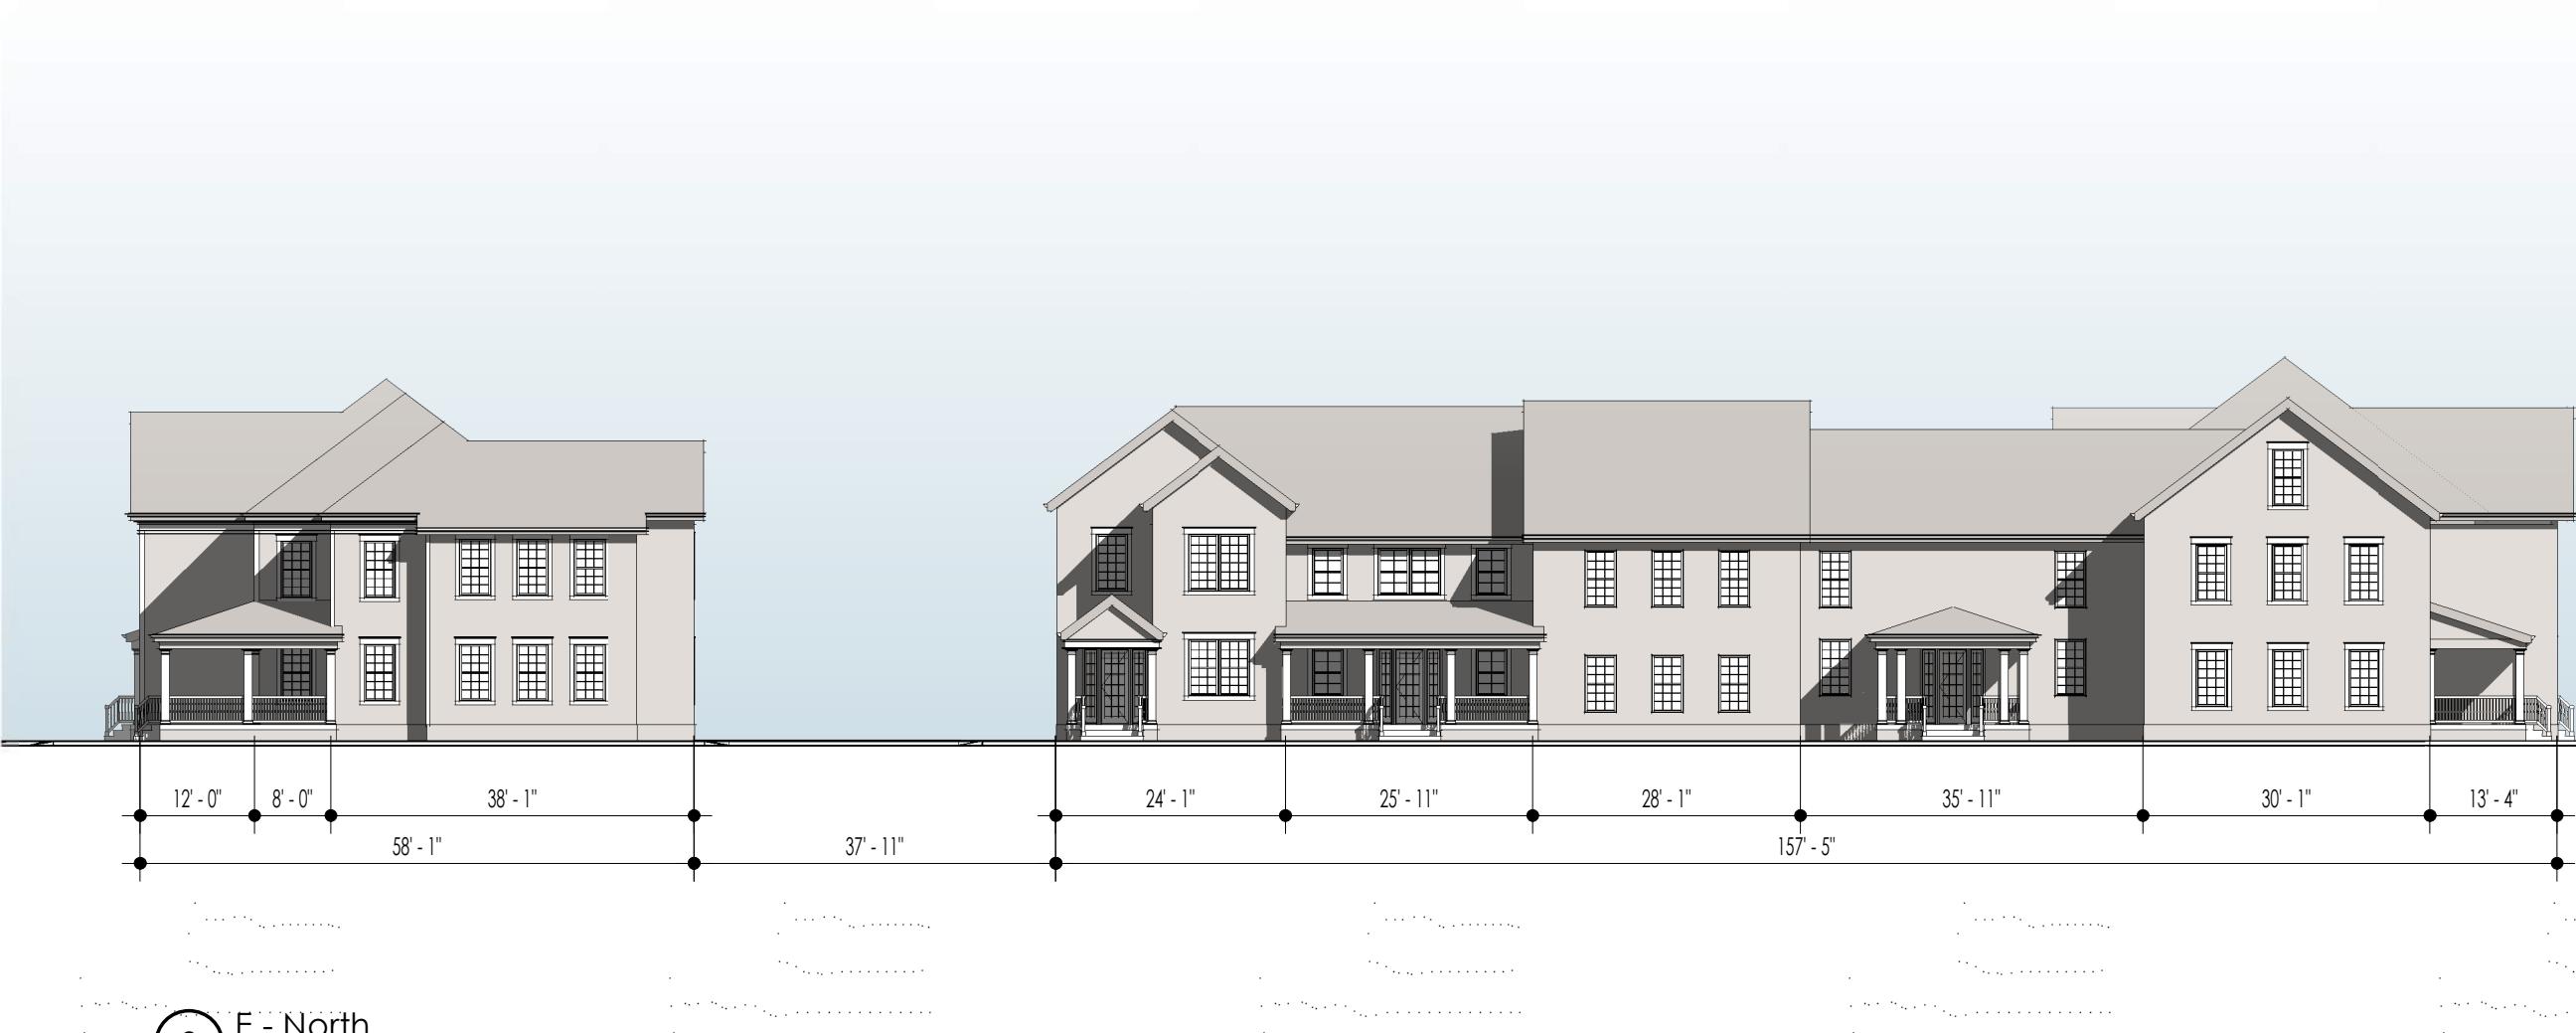

2 E - North  
SCALE: 1" = 20'-0"



1 E - East  
SCALE: 1" = 20'-0"




5 Massing - Building F - Looking Northwest  
SCALE: 1" = 20'-0"



6 Massing - Building F - Looking Southeast  
SCALE: 1" = 20'-0"




4 Building F - West Elevation (Village Way)  
SCALE: 1" = 20'-0"

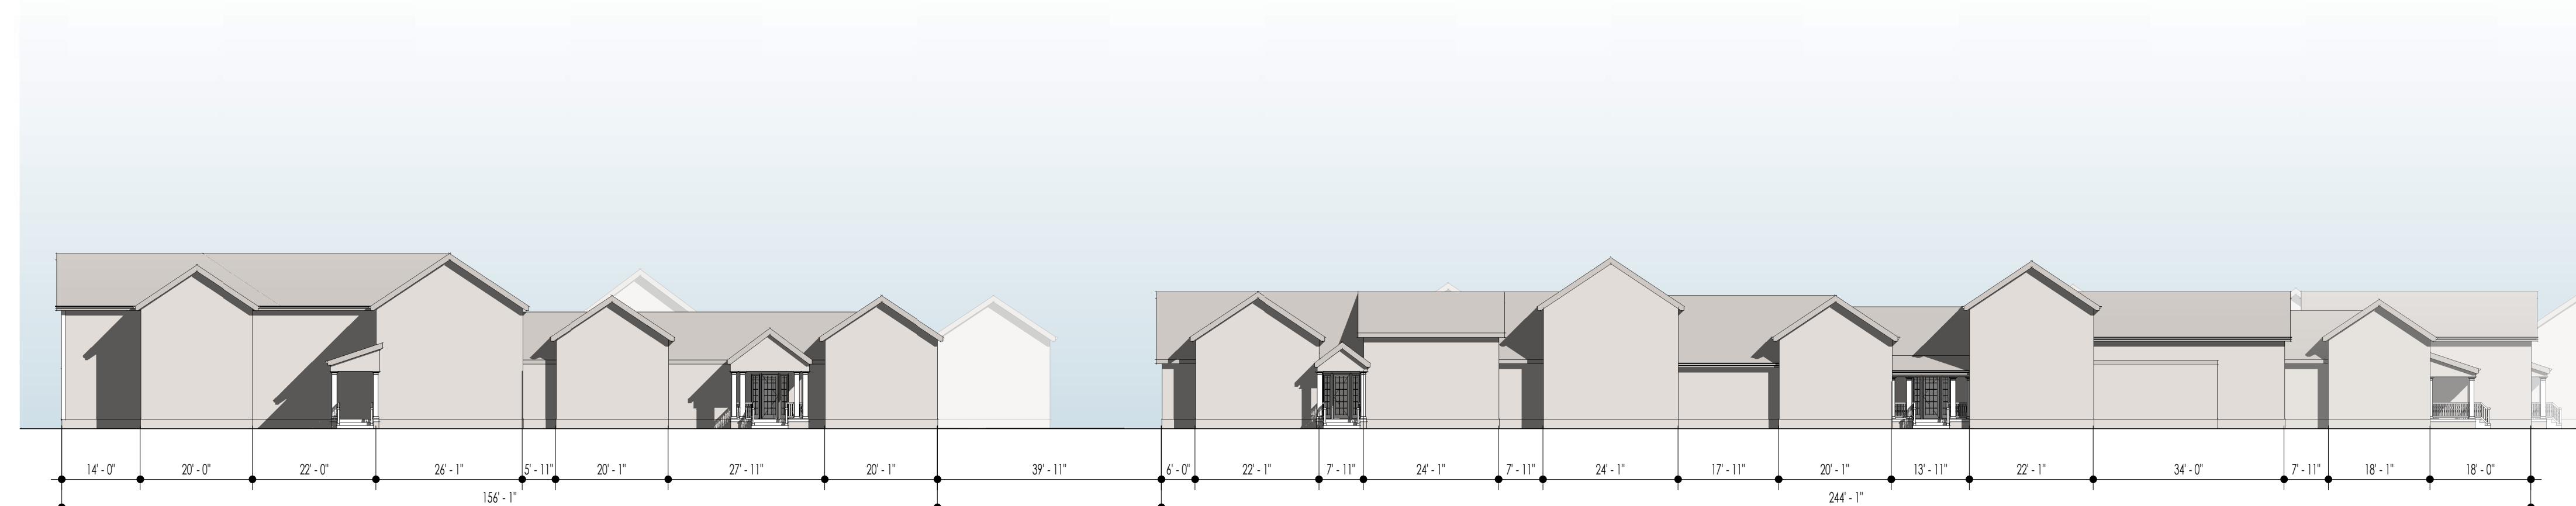


3 Building F - South Elevation (Road C)  
SCALE: 1" = 20'-0"



2 Building F - North Elevation (Road A)  
SCALE: 1" = 20'-0"

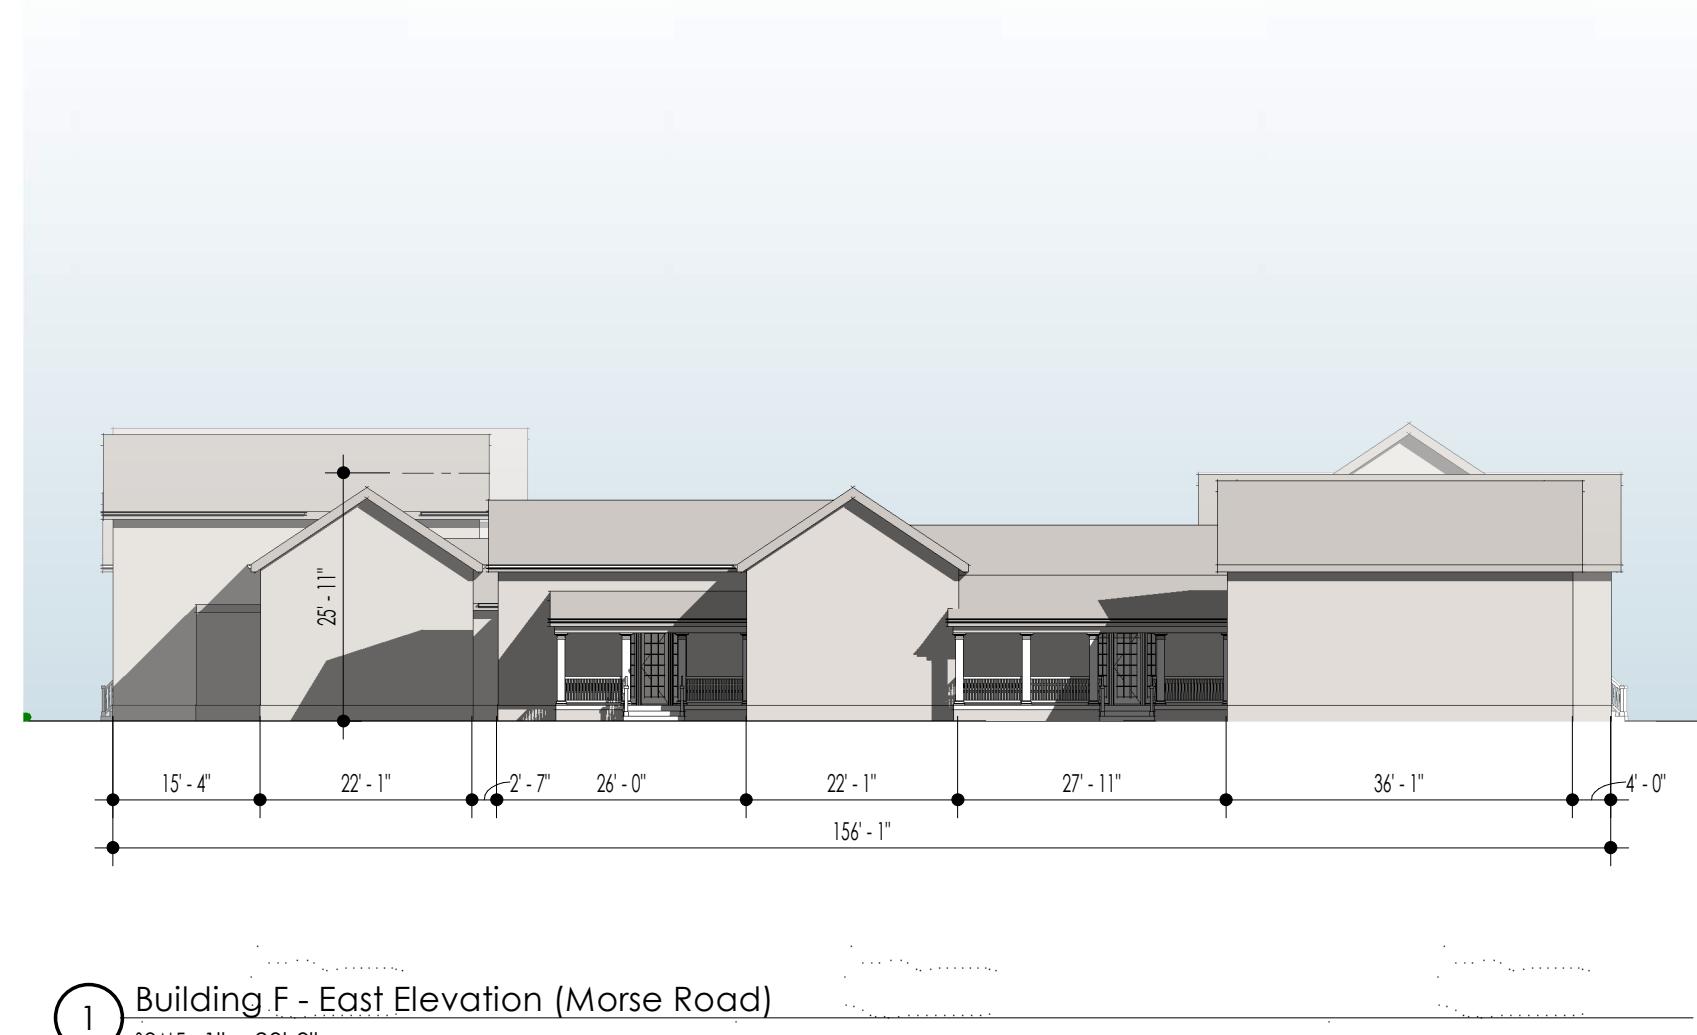


1 Building F - East Elevation (Morse Road)  
SCALE: 1" = 20'-0"

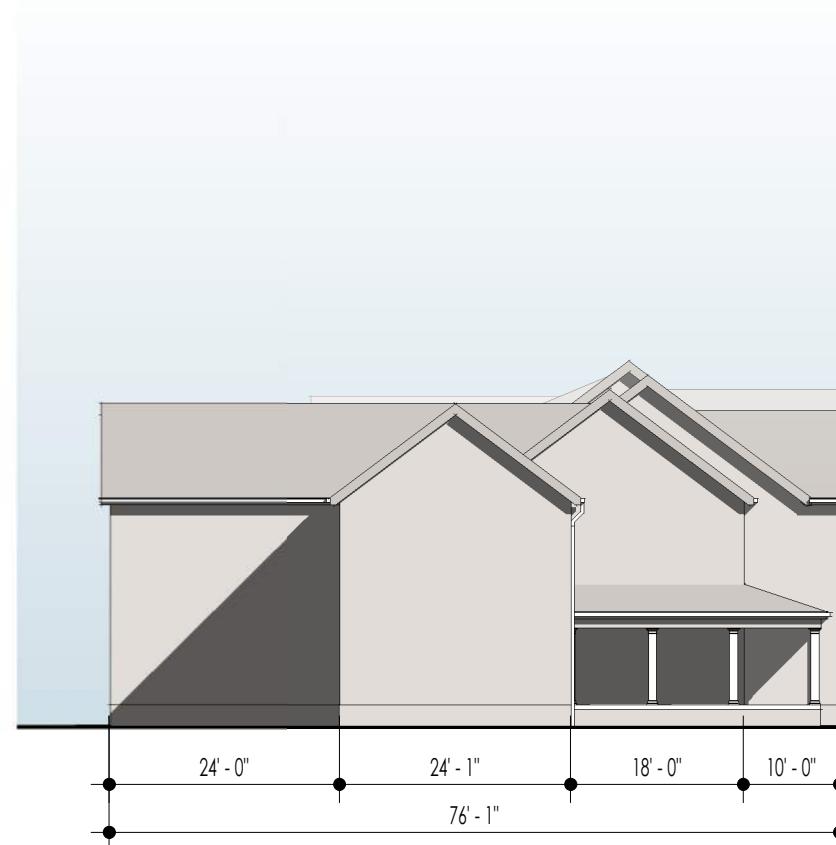


4 Building H1 - West Elevation  
SCALE: 1" = 20'-0"




3 Building H1 - South Elevation (Road A)  
SCALE: 1" = 20'-0"

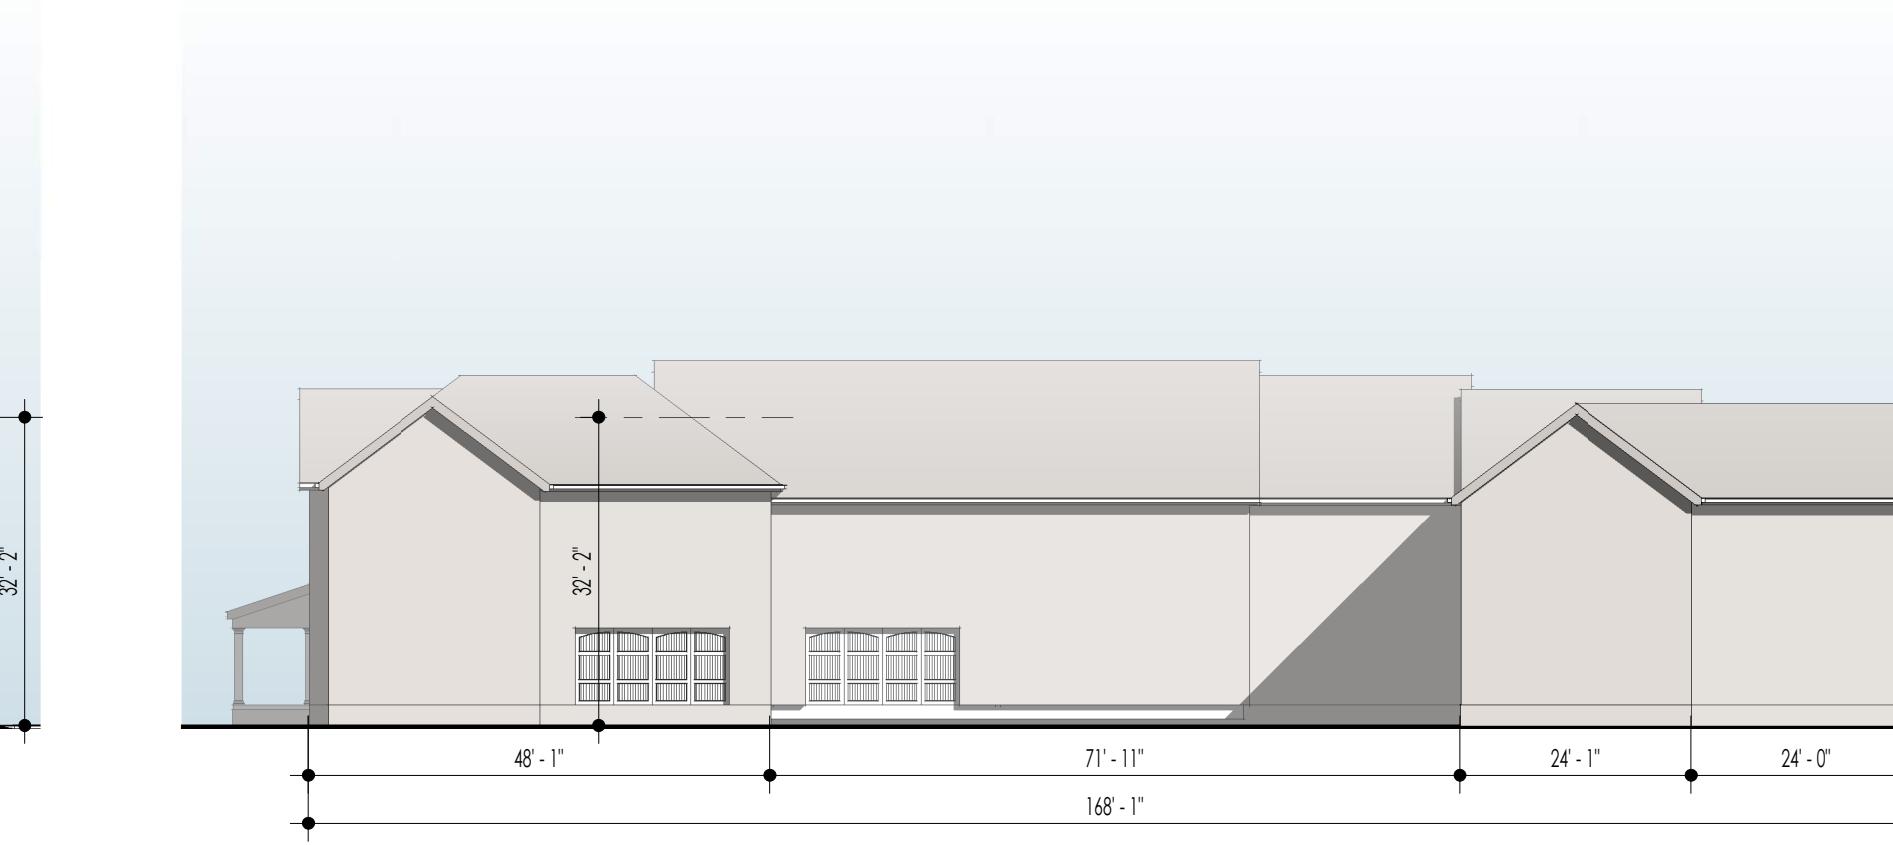

2 Building H1 - North Elevation (Rear)  
SCALE: 1" = 20'-0"

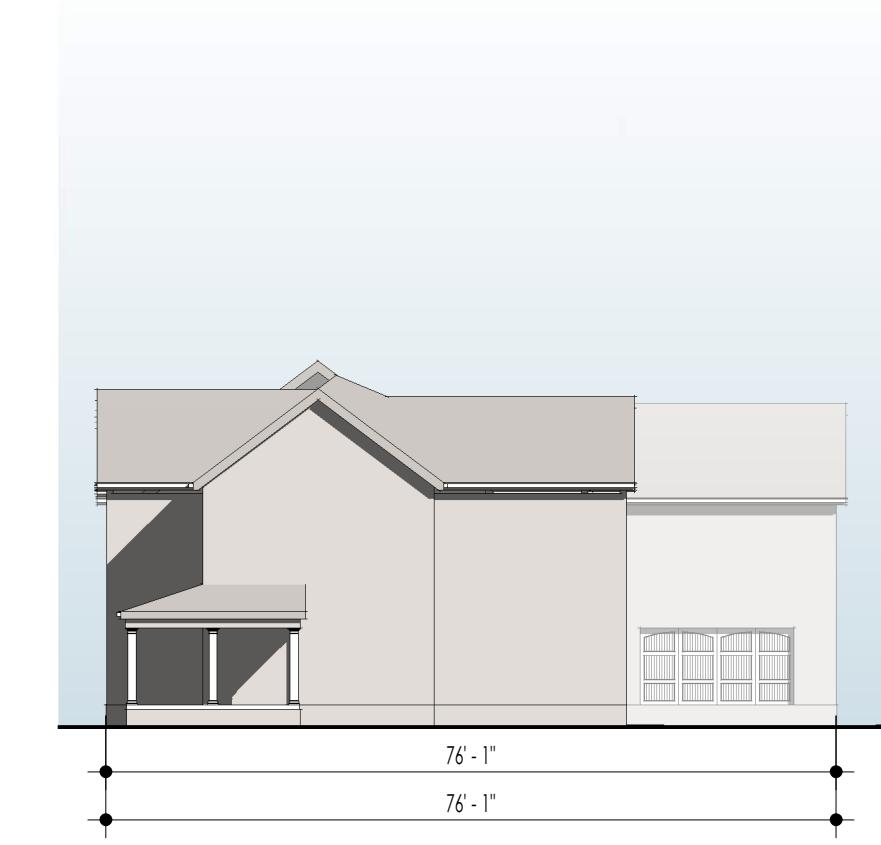


1 Building H1 - East Elevation  
SCALE: 1" = 20'-0"

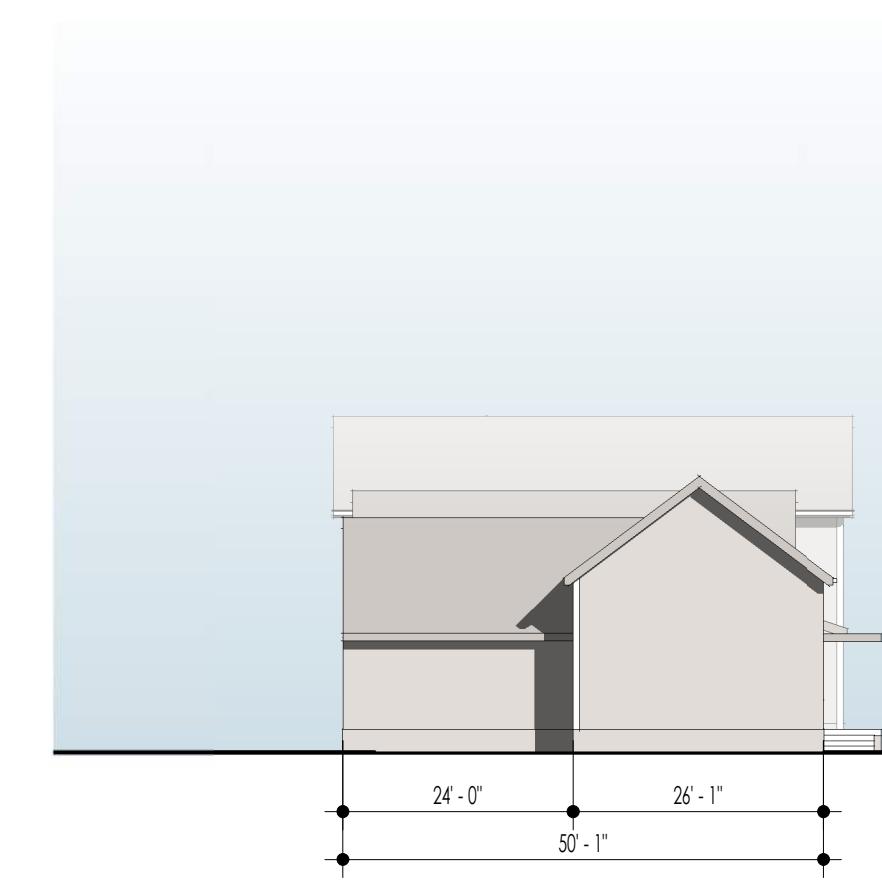


7 Building H2 - West Elevation  
SCALE: 1" = 20'-0"









6 Building H2 - North Elevation (Rear)  
SCALE: 1" = 20'-0"

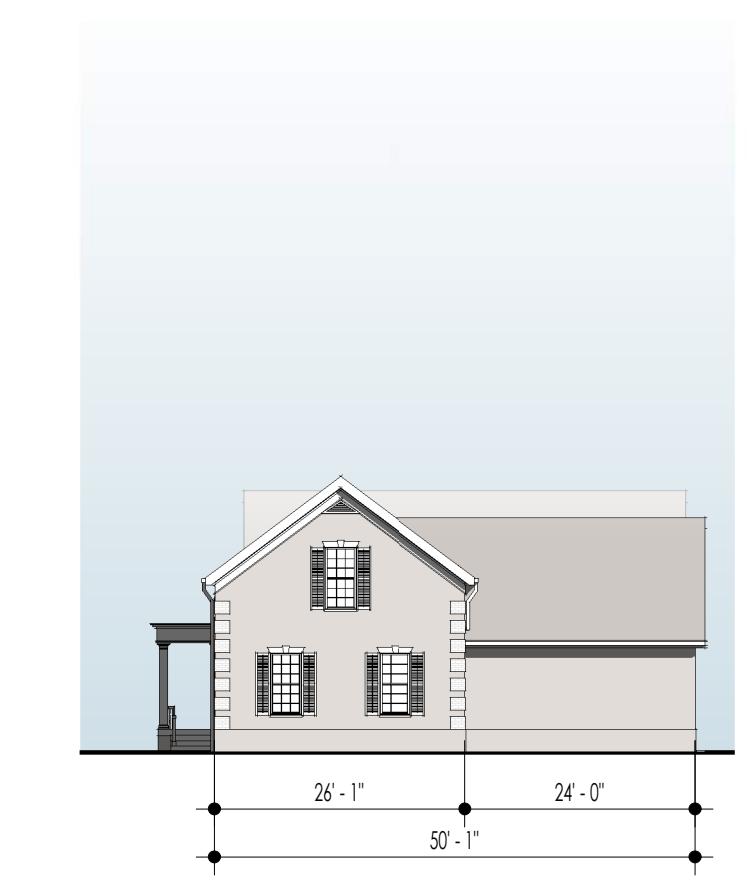

5 Building H2 - East Elevation  
SCALE: 1" = 20'-0"

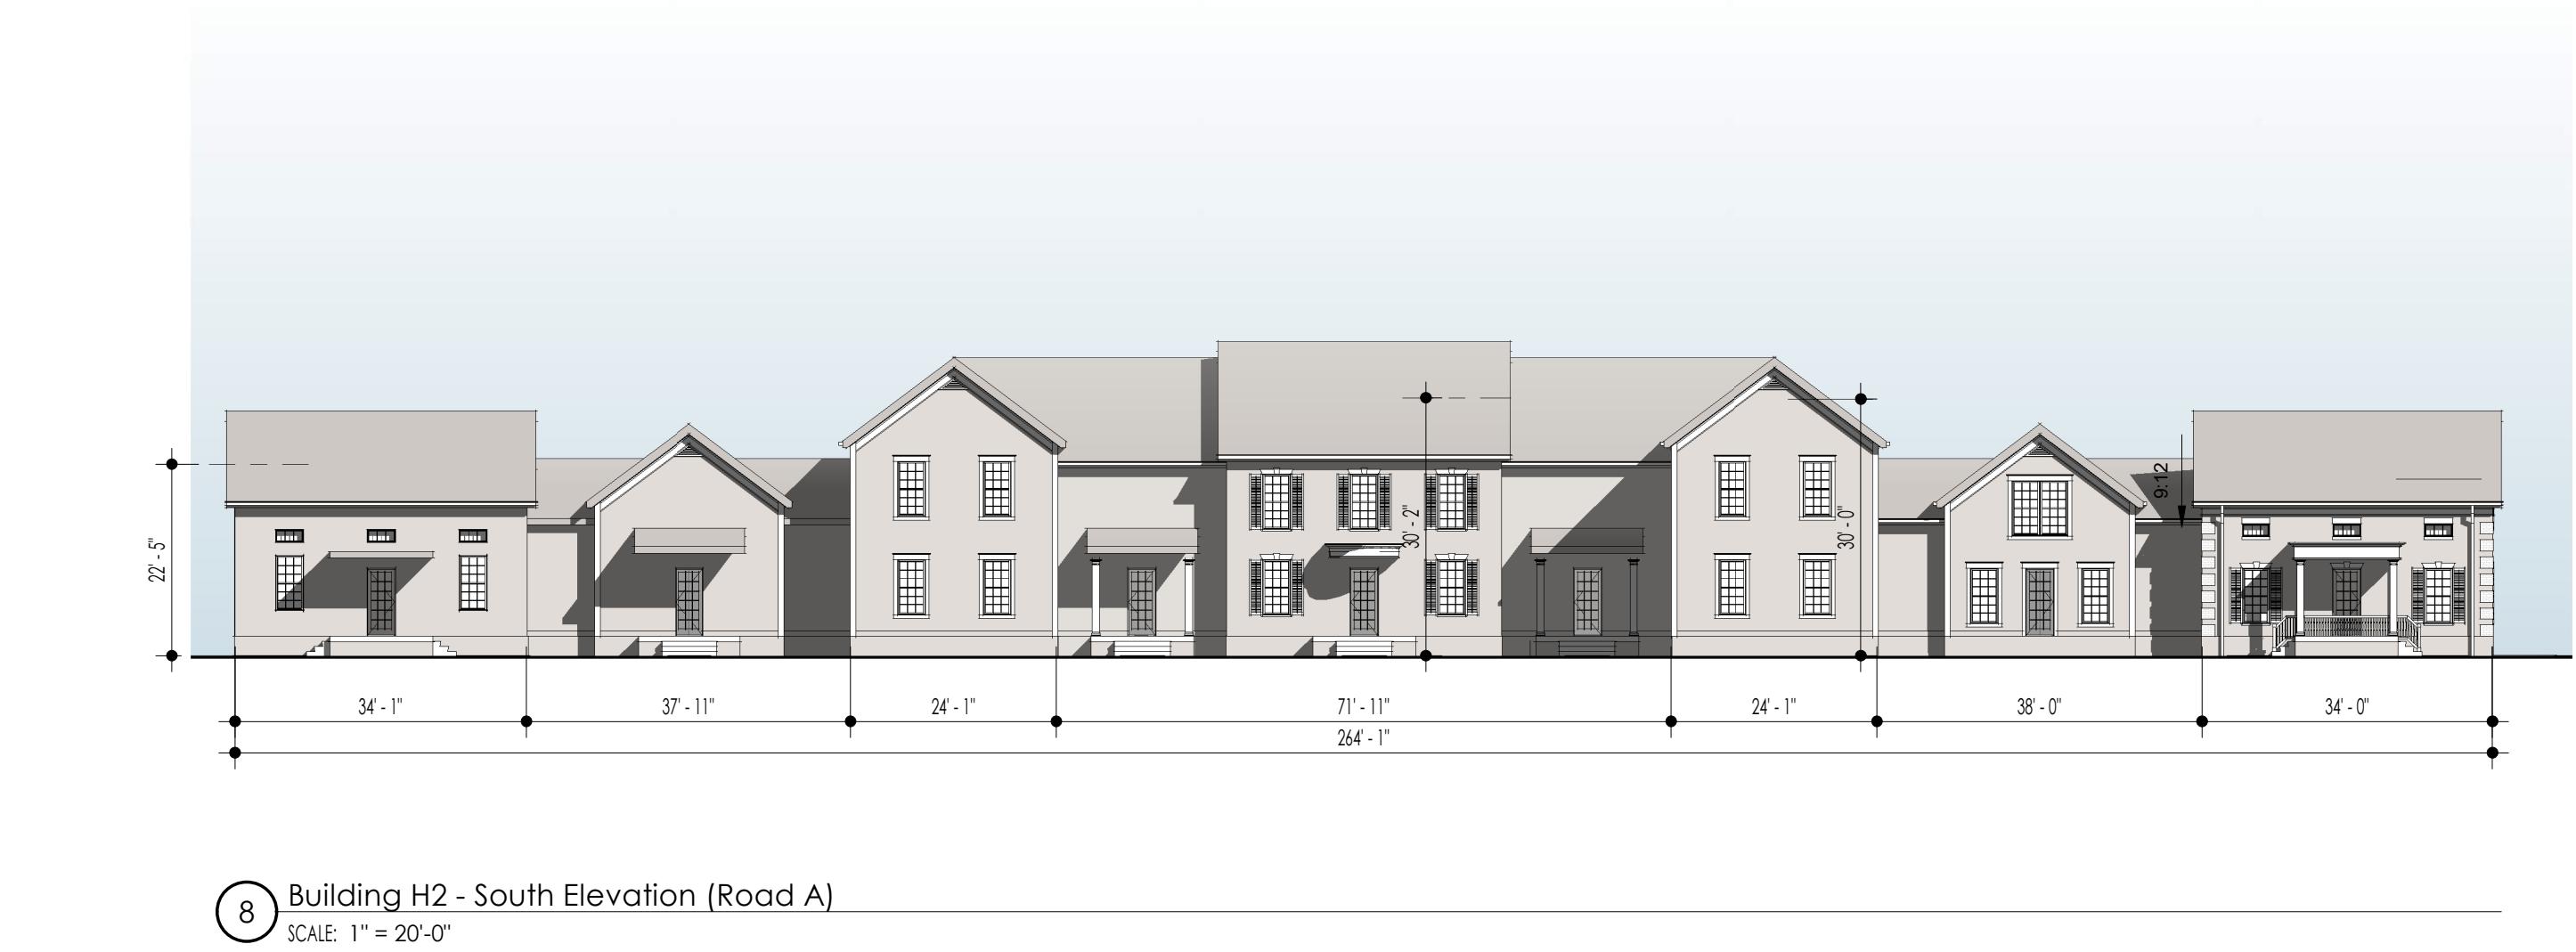

8 Building H2 - South Elevation (Road A)  
SCALE: 1" = 20'-0"

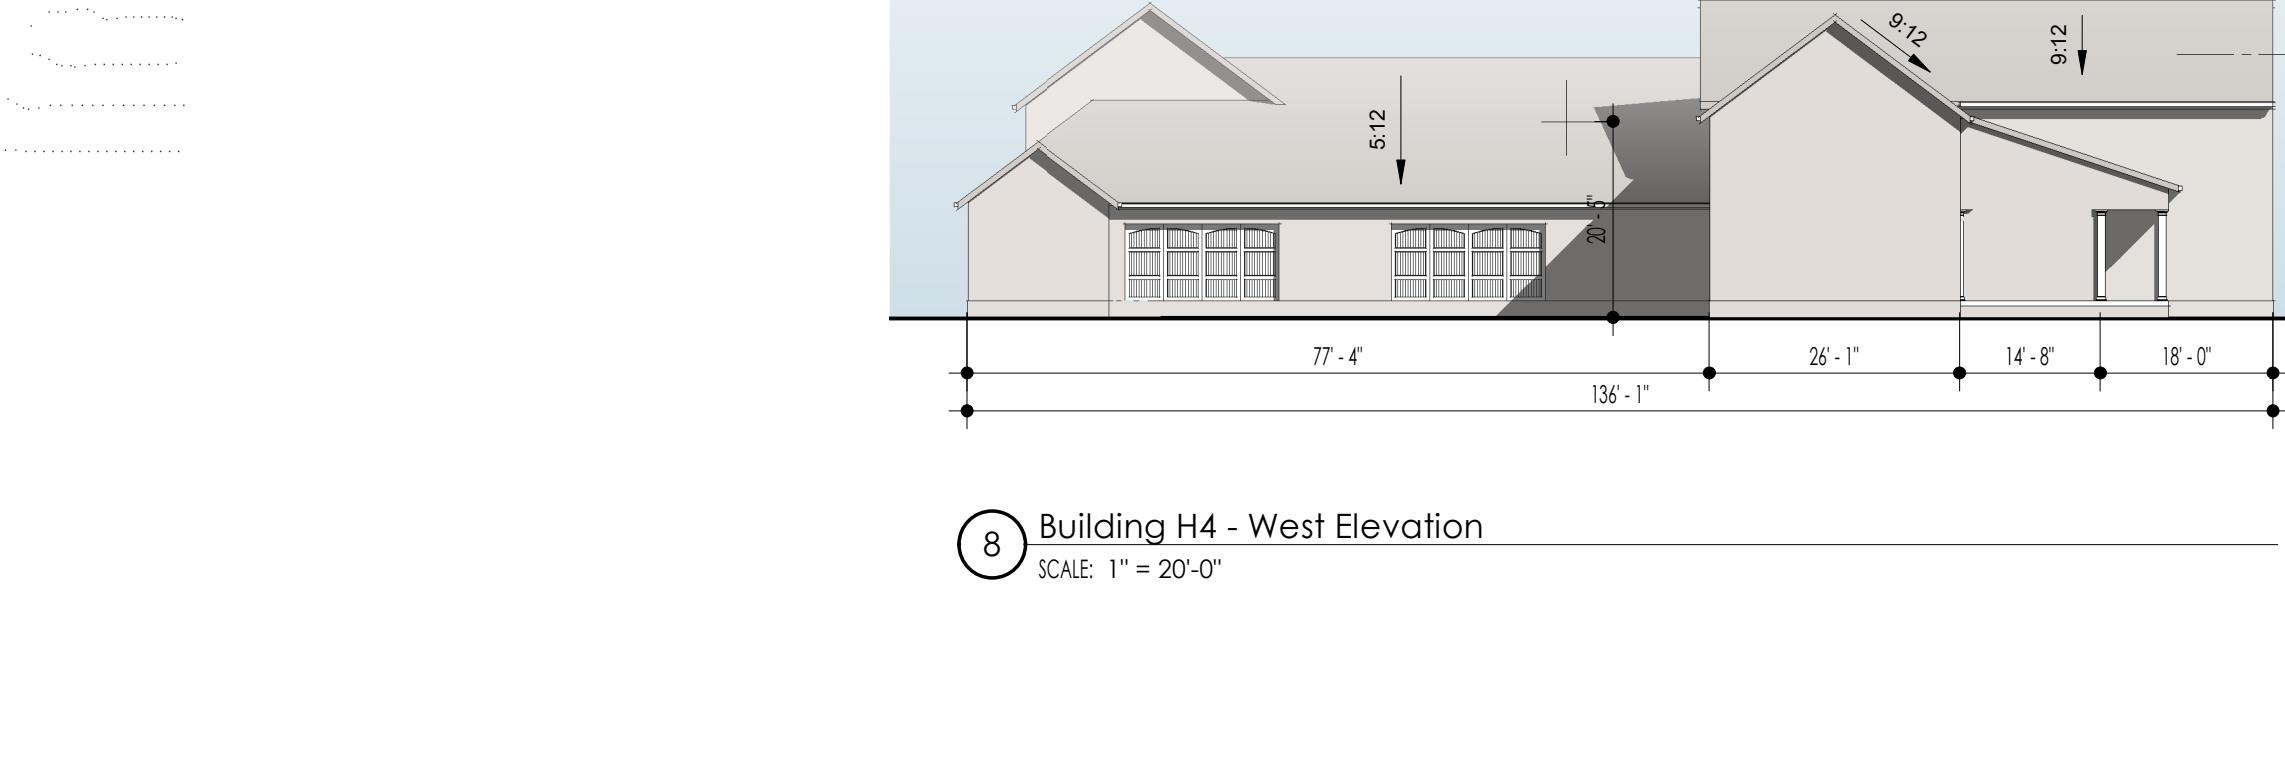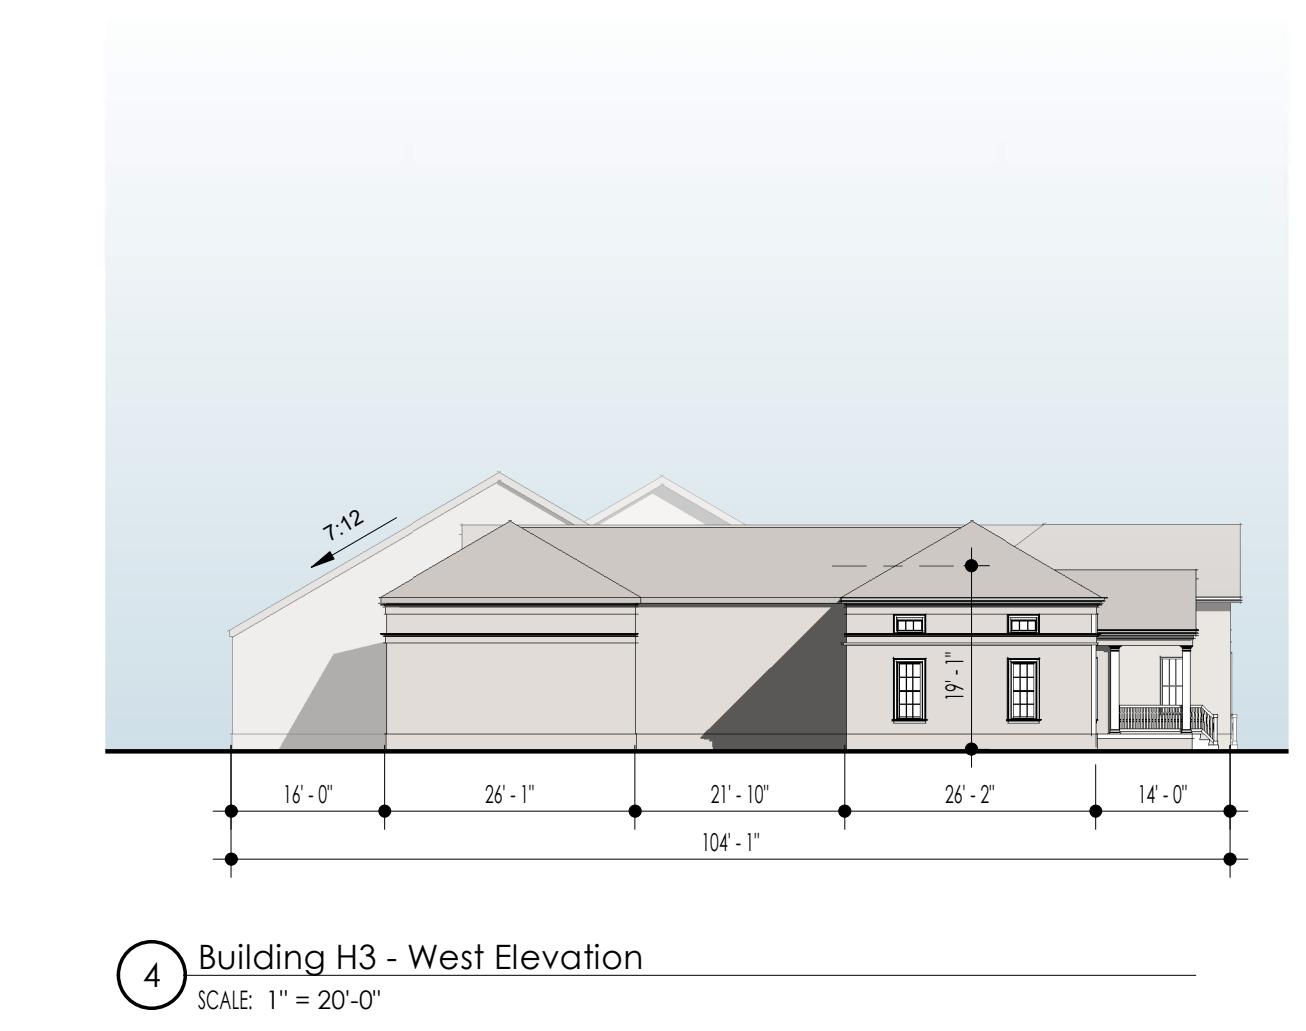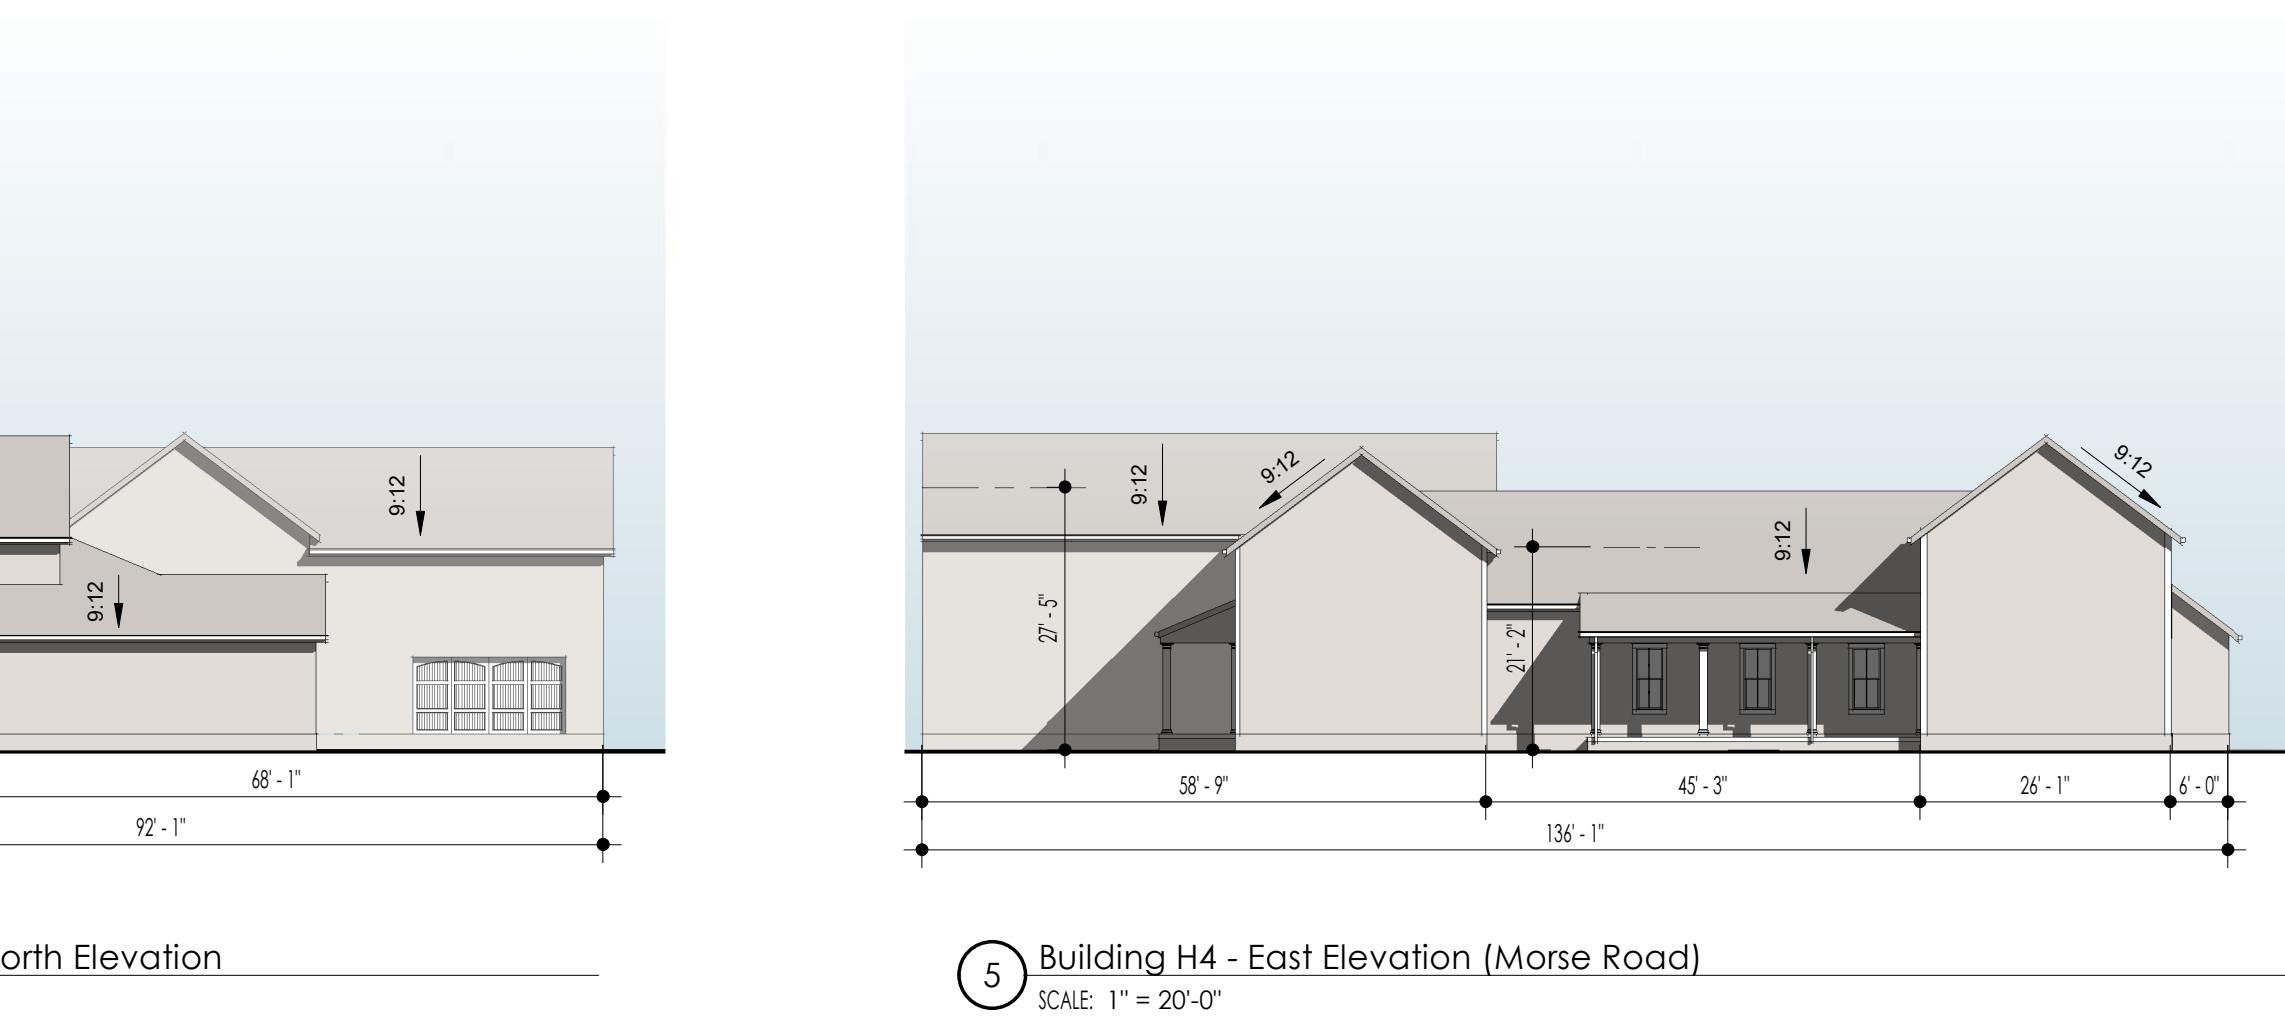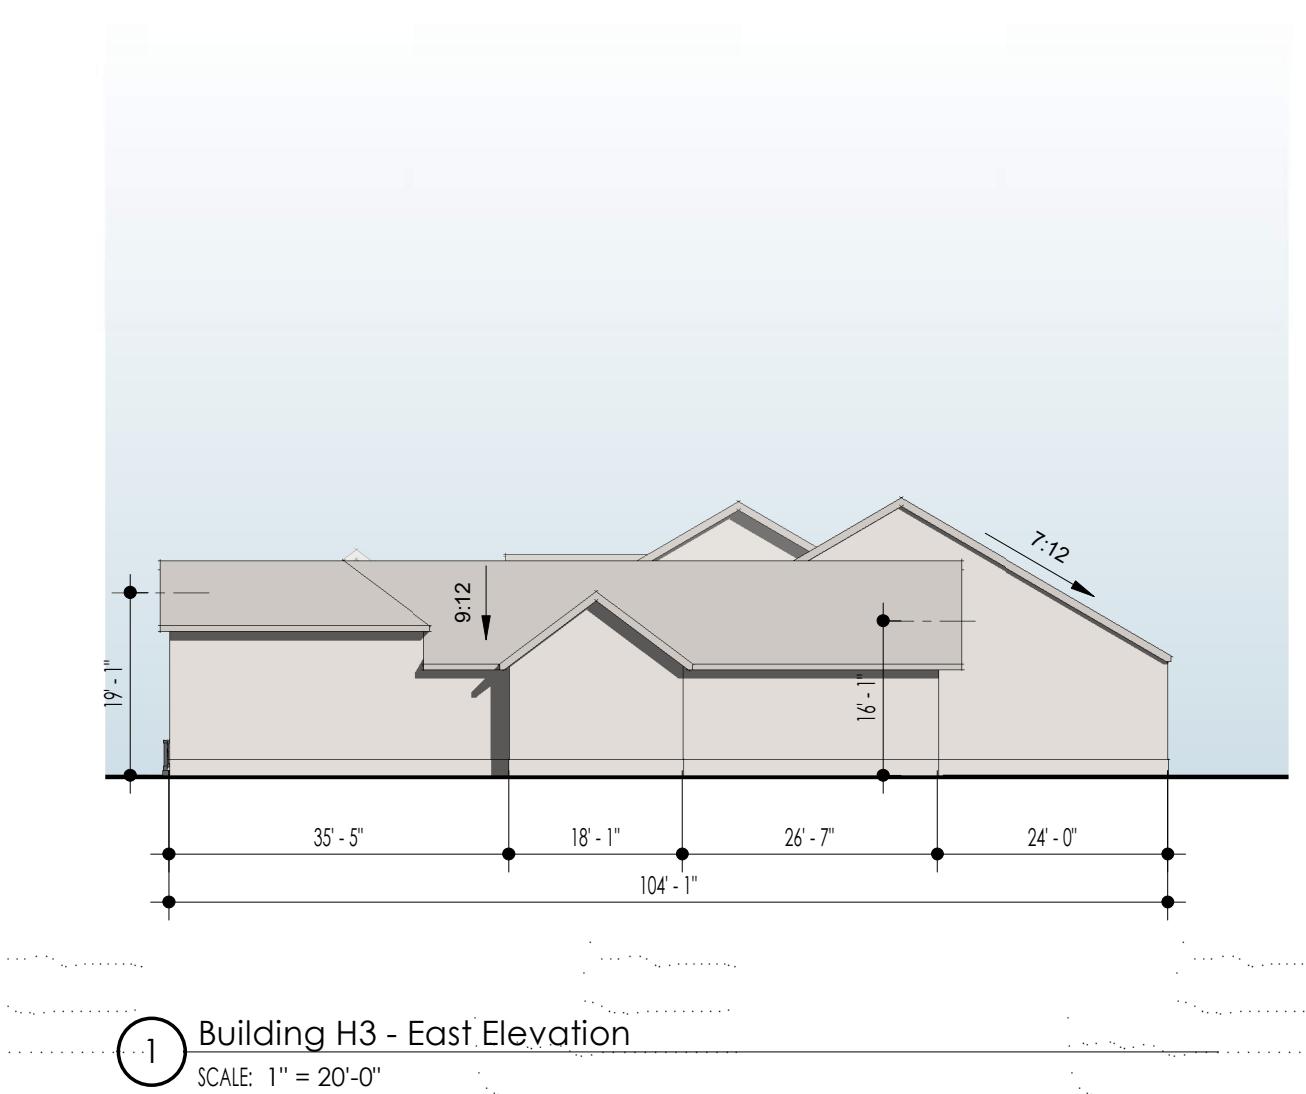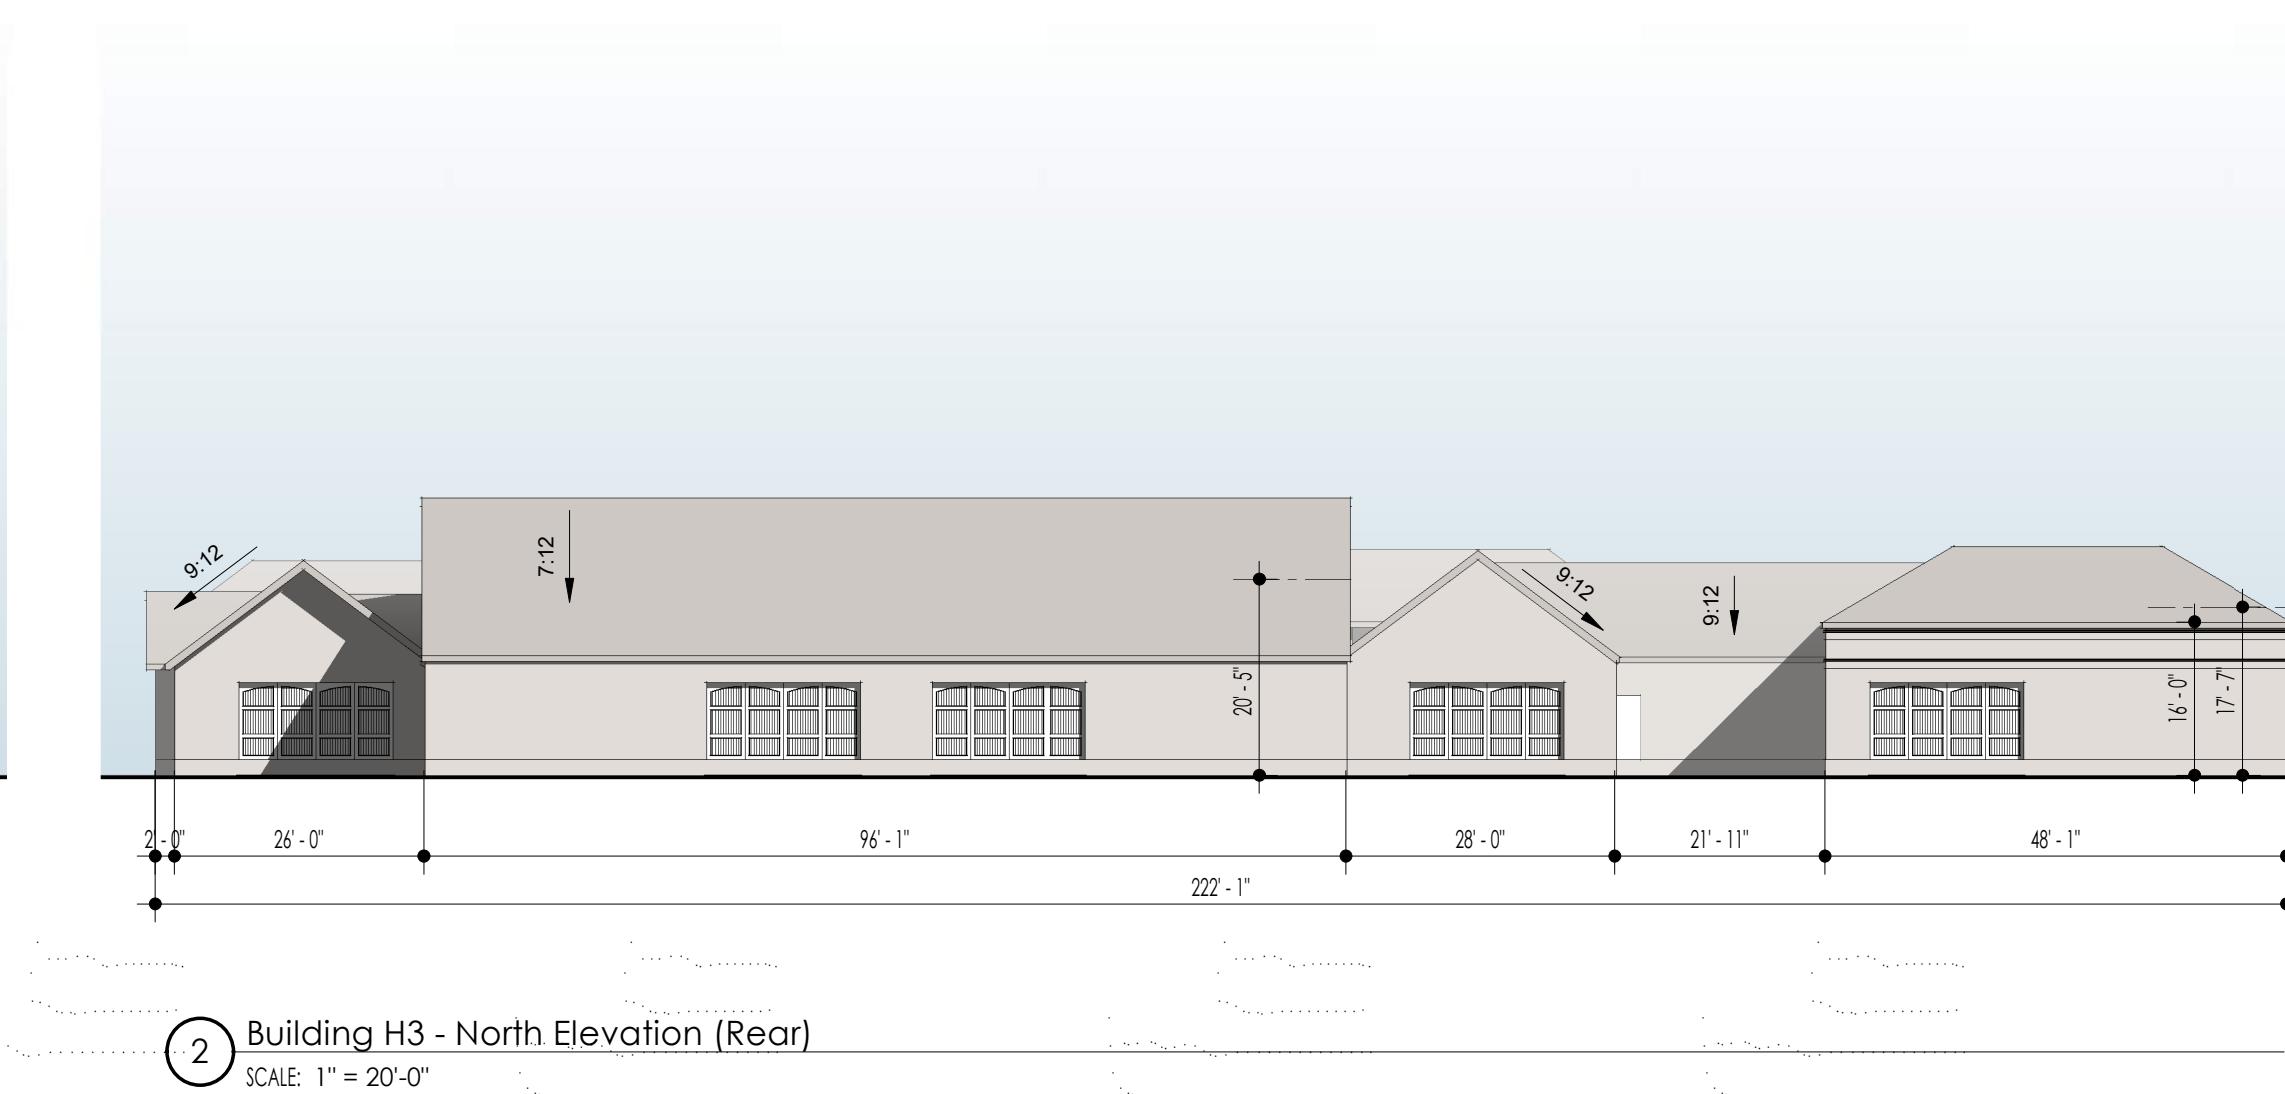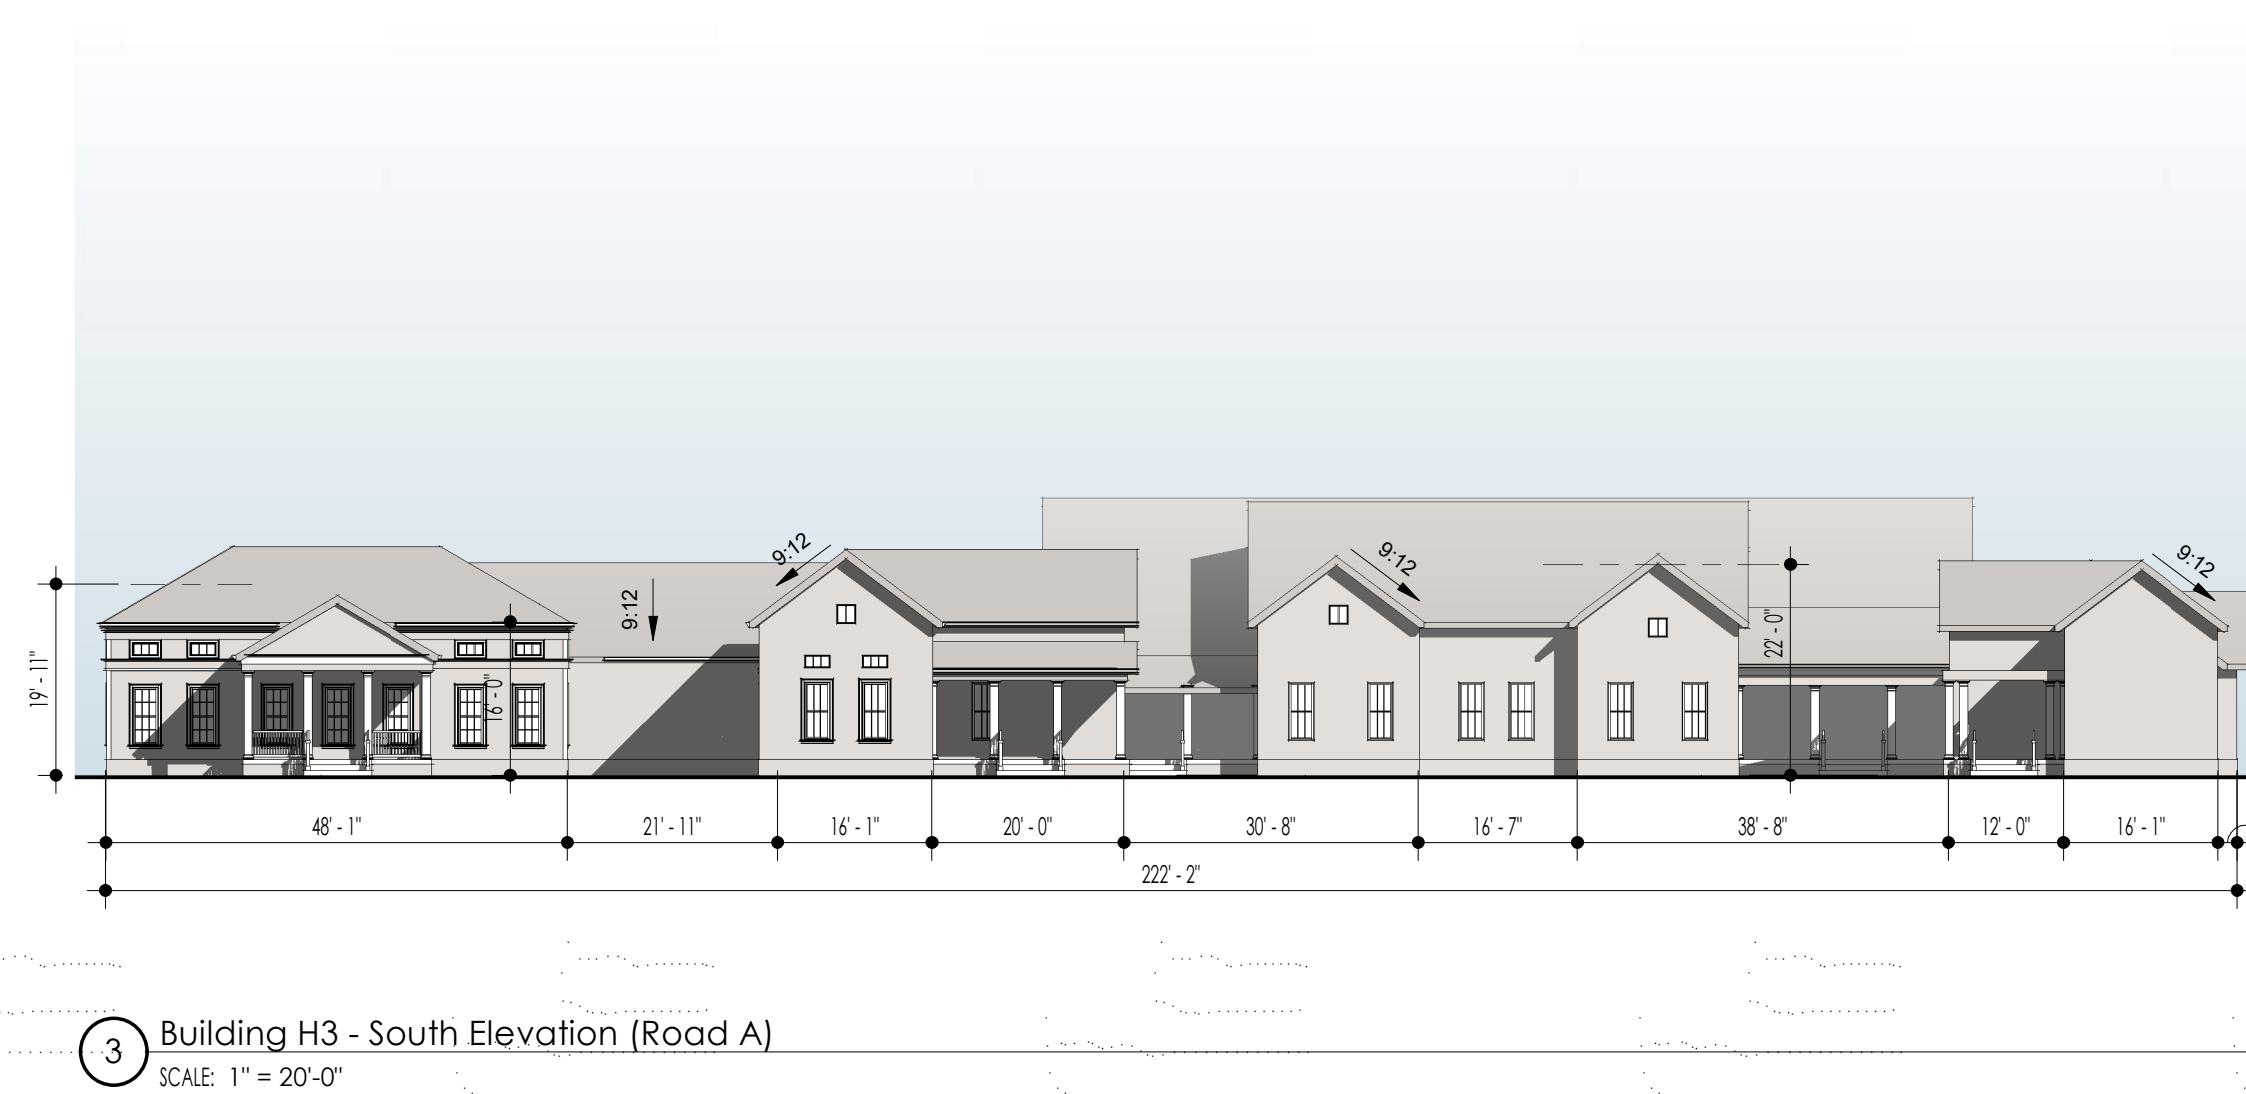



2 Massing - Block H - Looking North from Village Way  
SCALE:




3 Massing - Block H - Looking East along Road A  
SCALE:




1 Massing - Block H - Looking Northwest  
SCALE:




4 Street Section - Village Way North 2  
SCALE: 1/8" = 1'-0"

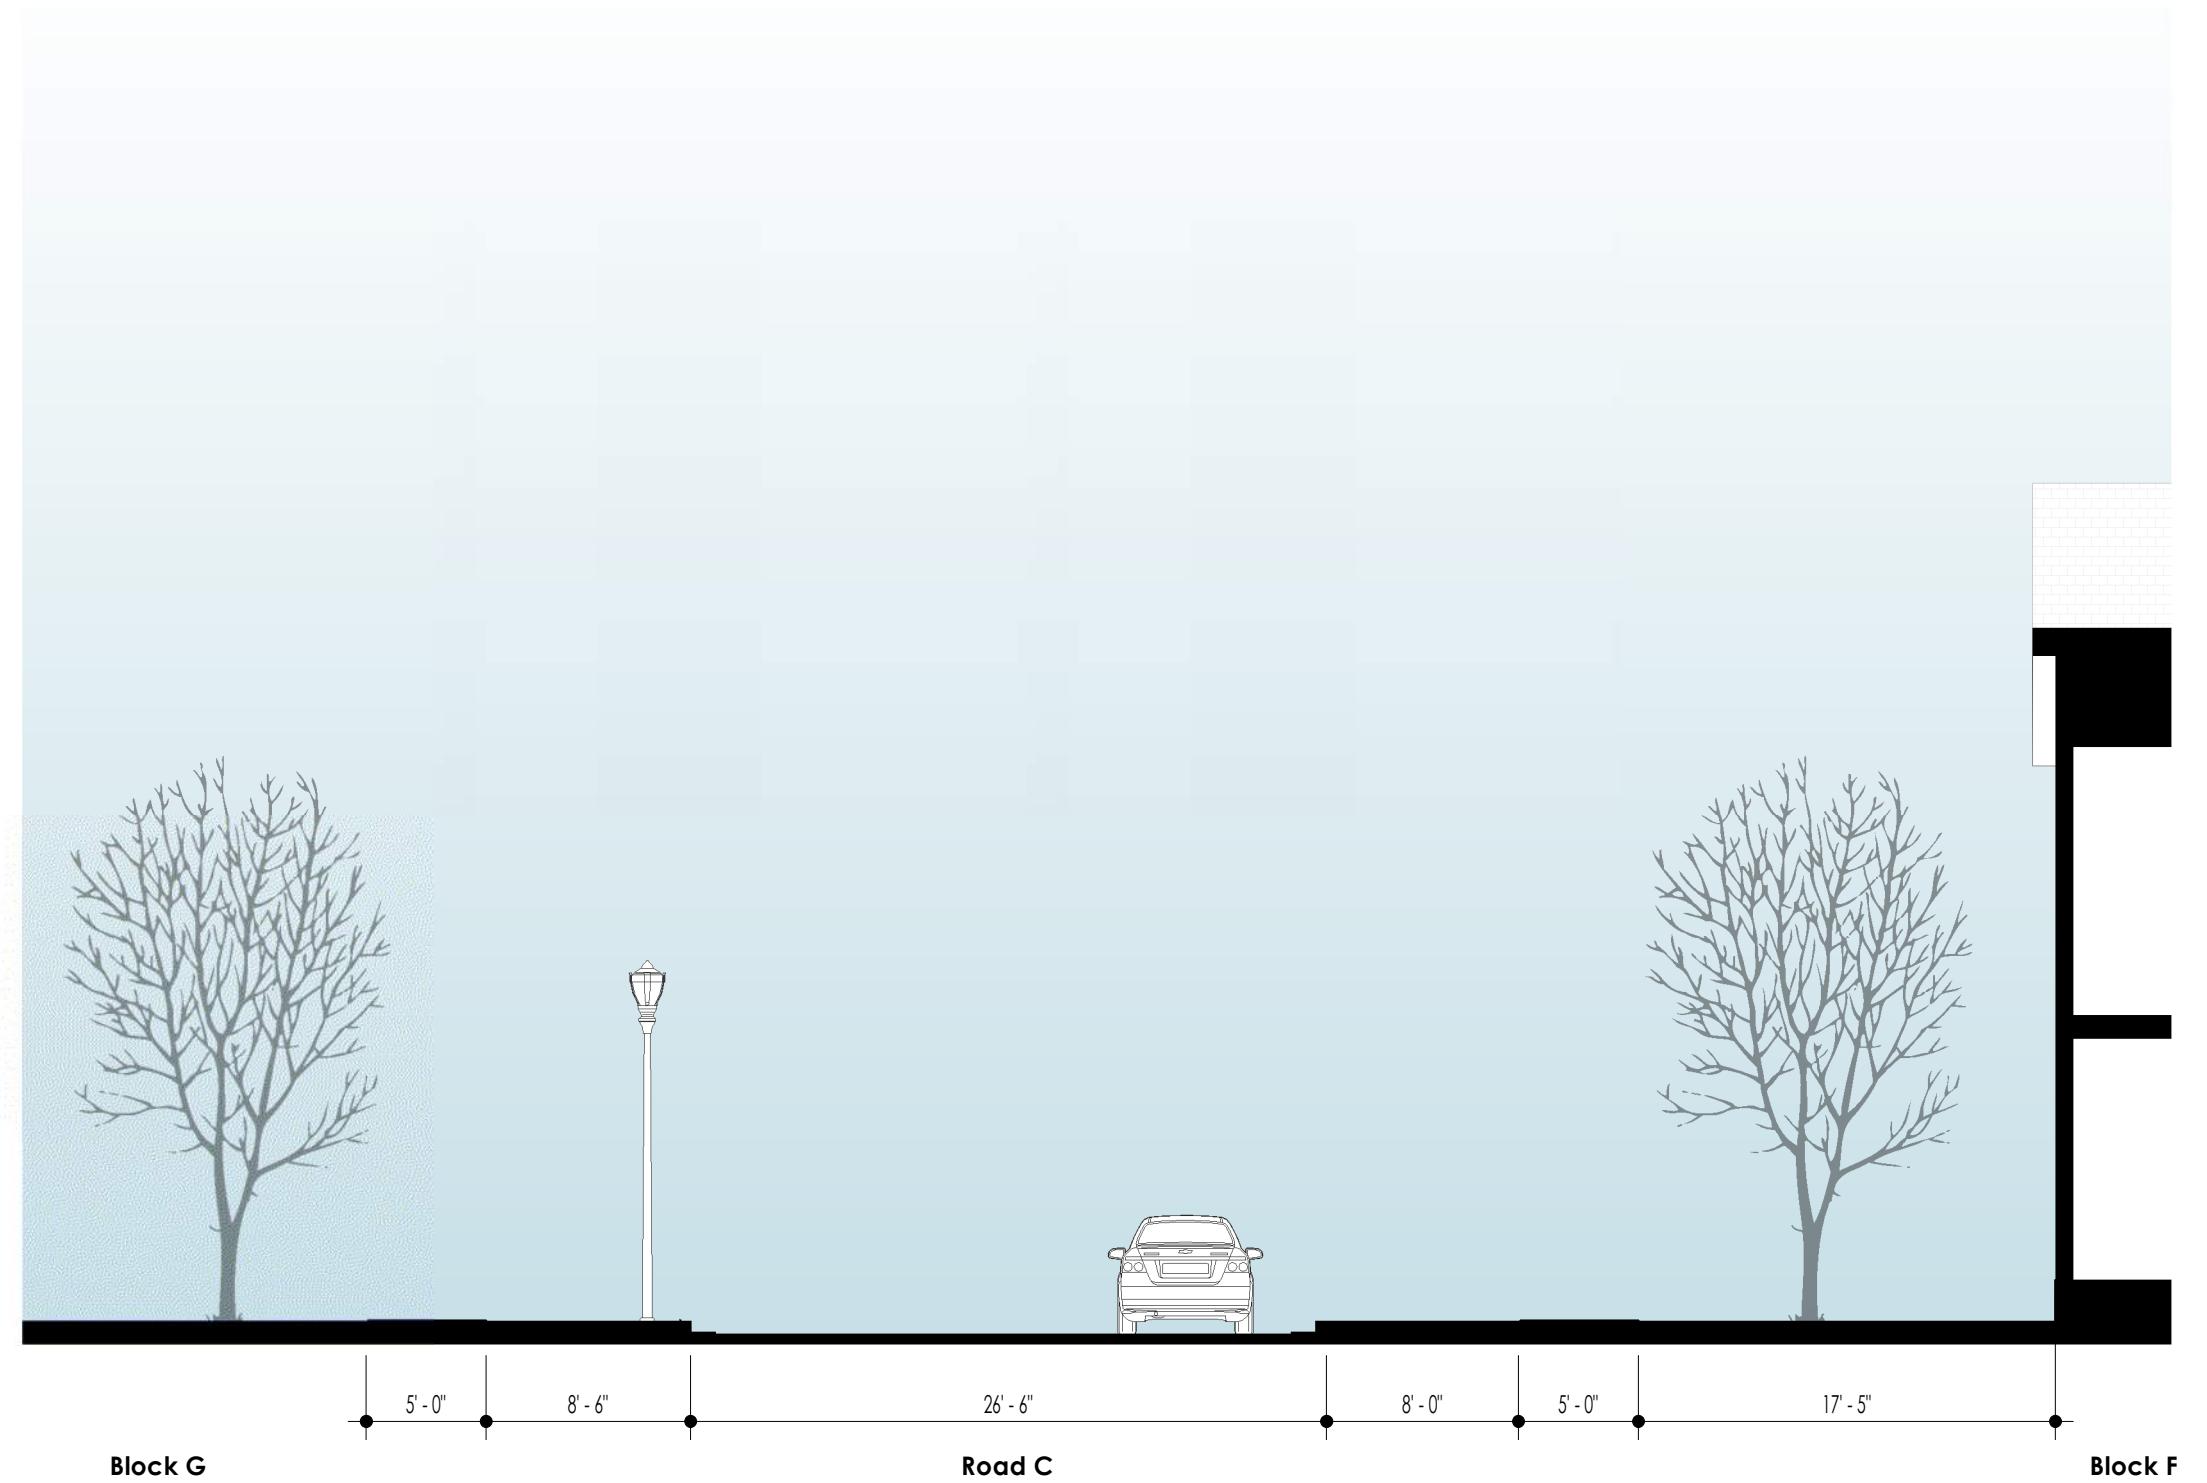


3 Street Section - Road C  
SCALE: 1/8" = 1'-0"

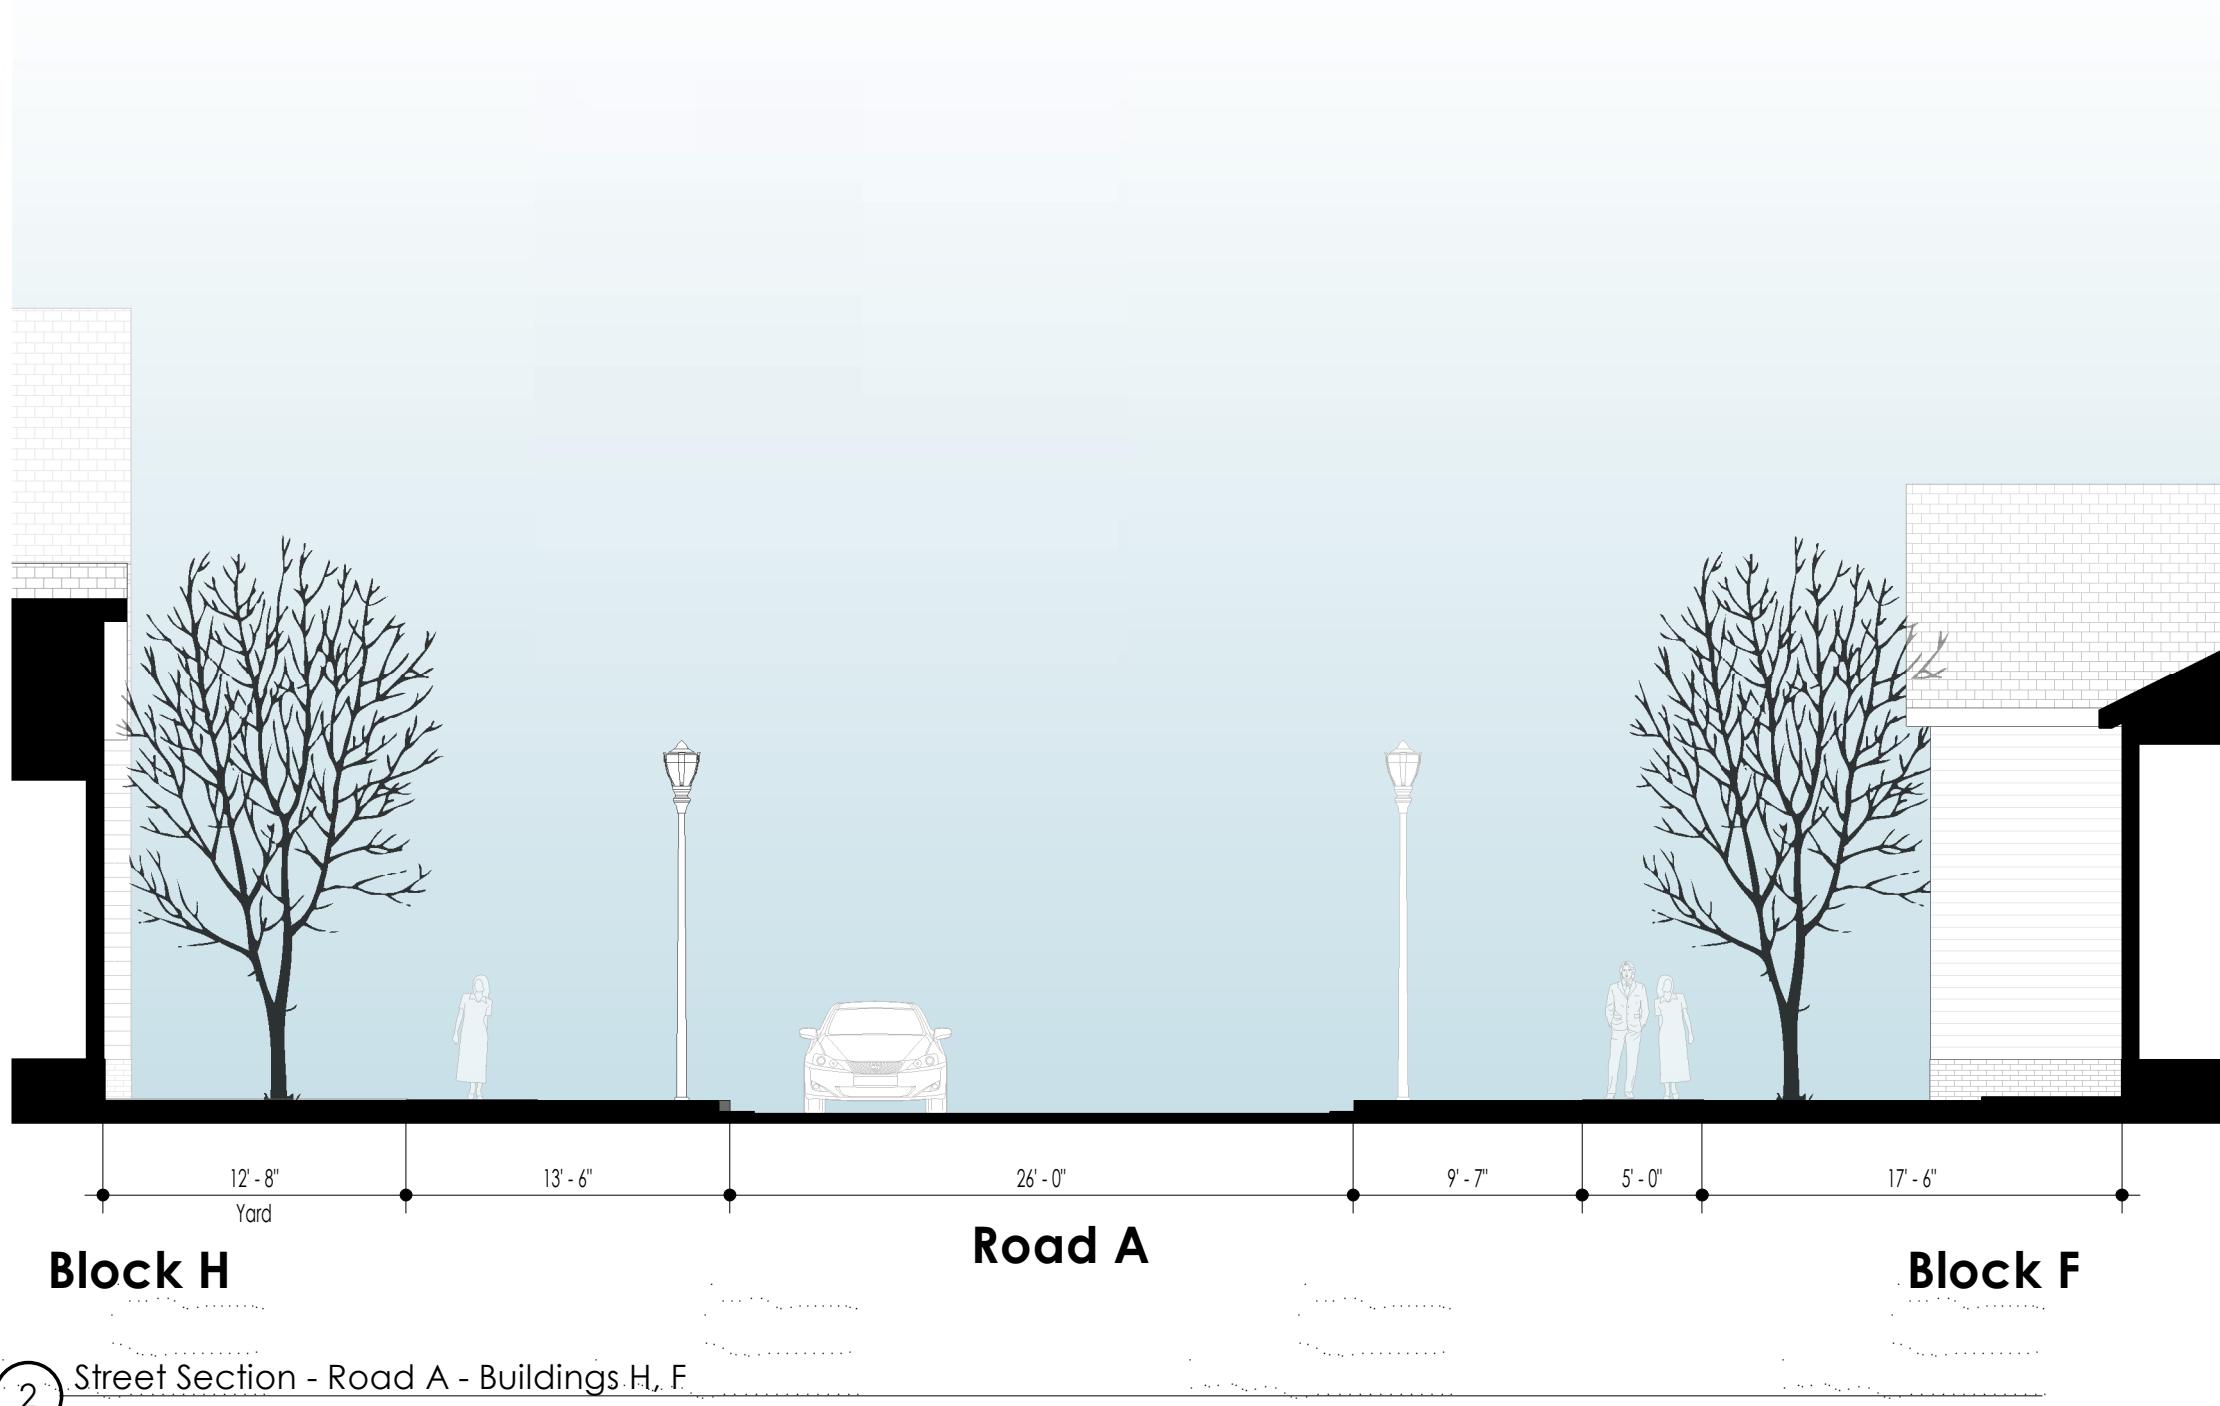

2 Street Section - Road A - Buildings H, F  
SCALE: 1/8" = 1'-0"

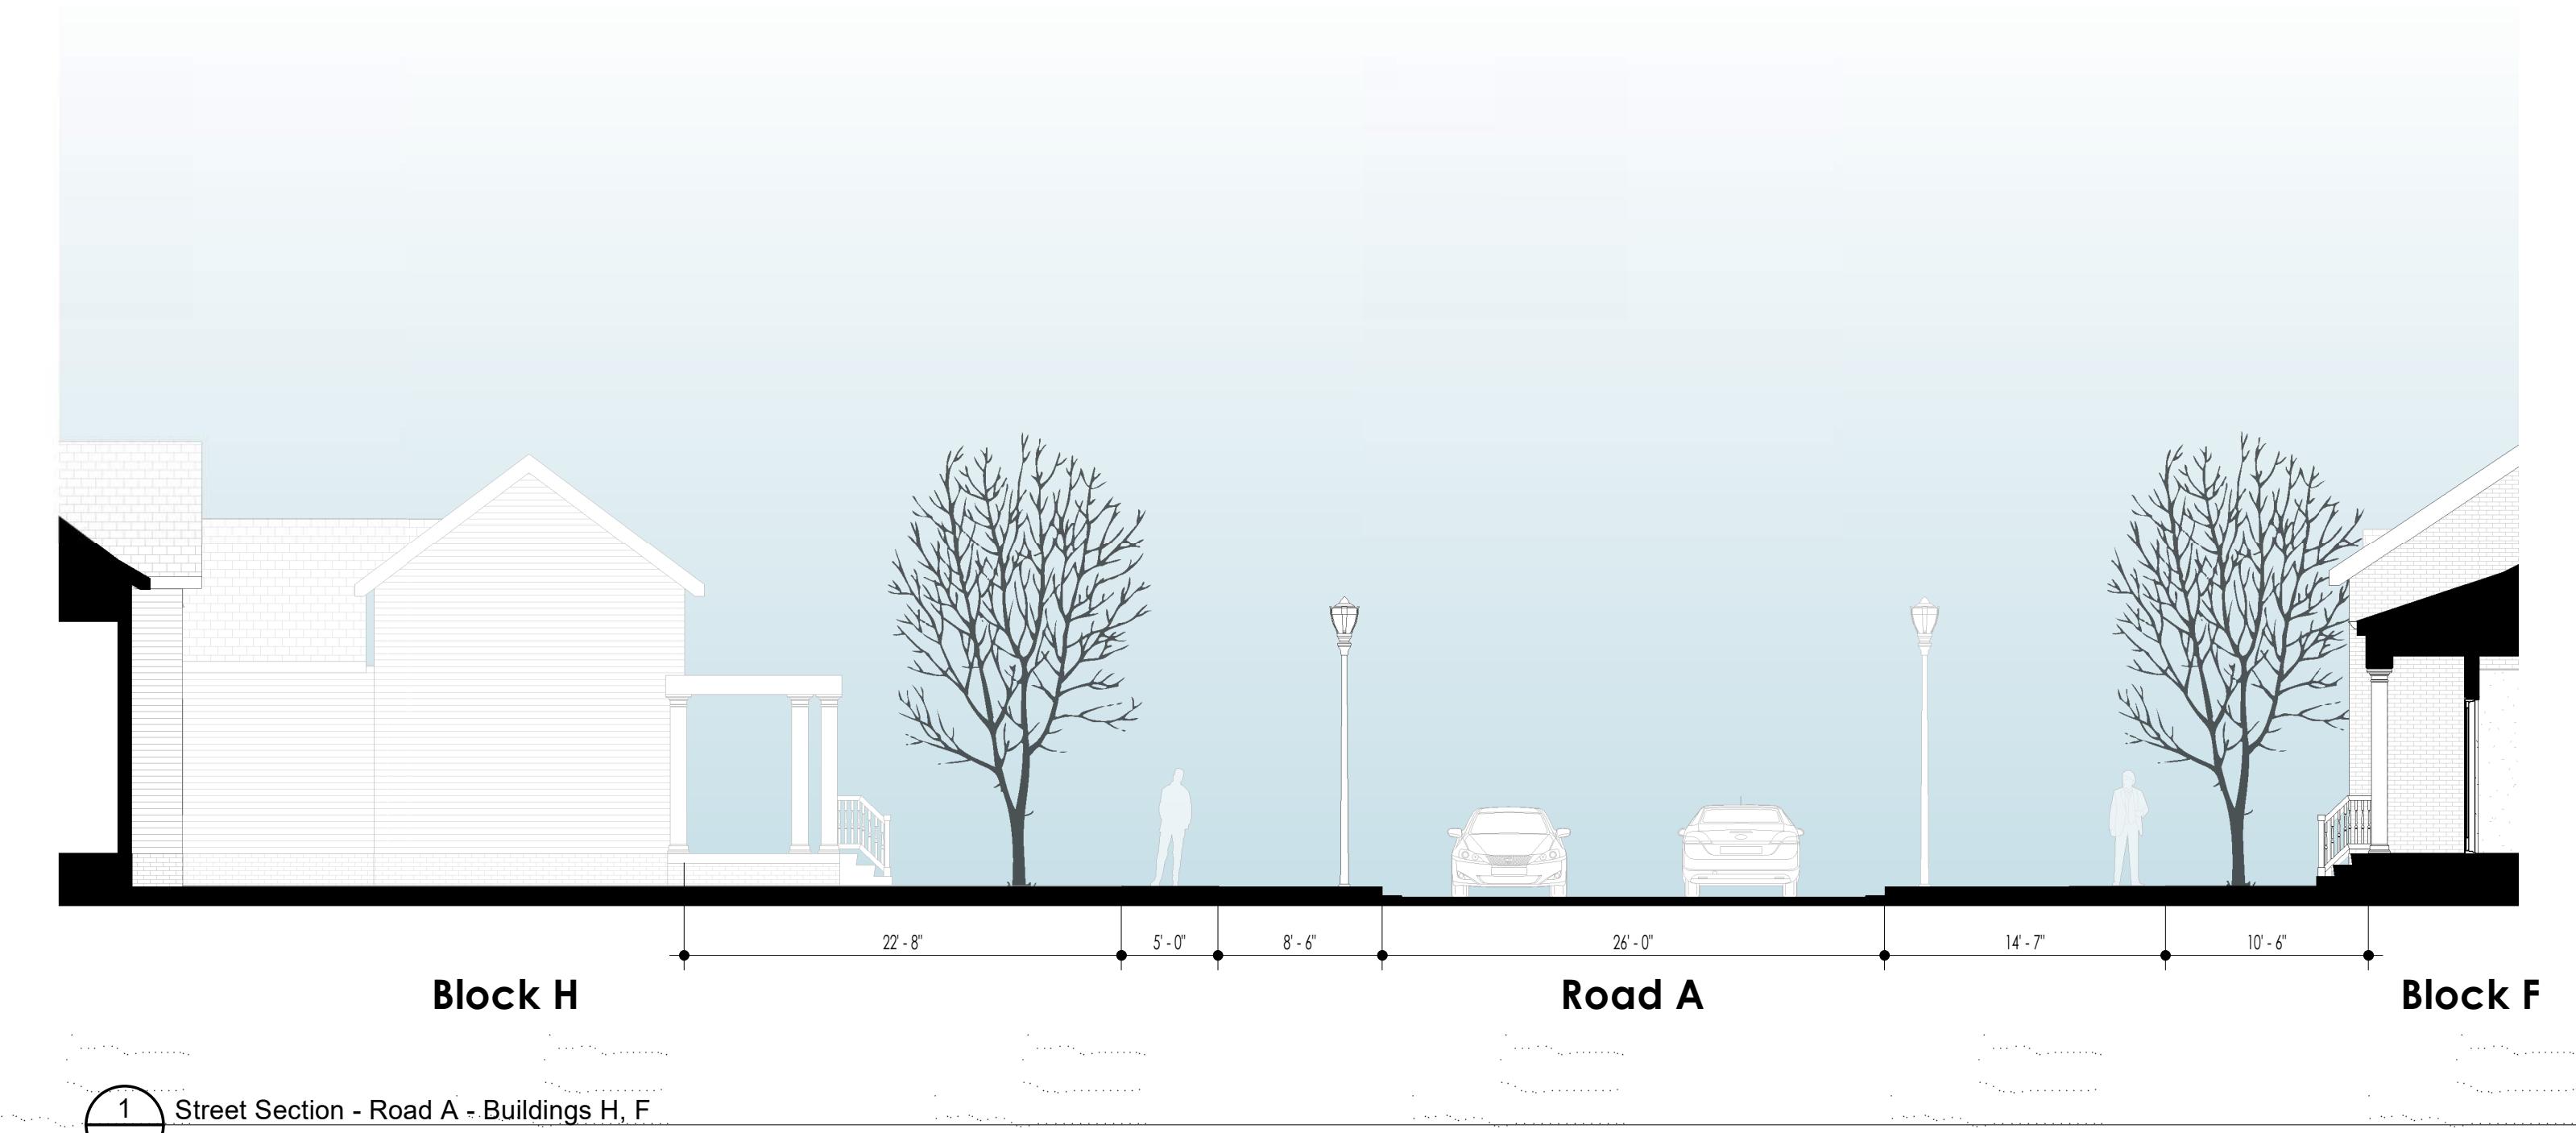


1 Street Section - Road A - Buildings H, F  
A15 SCALE: 1/8" = 1'-0"

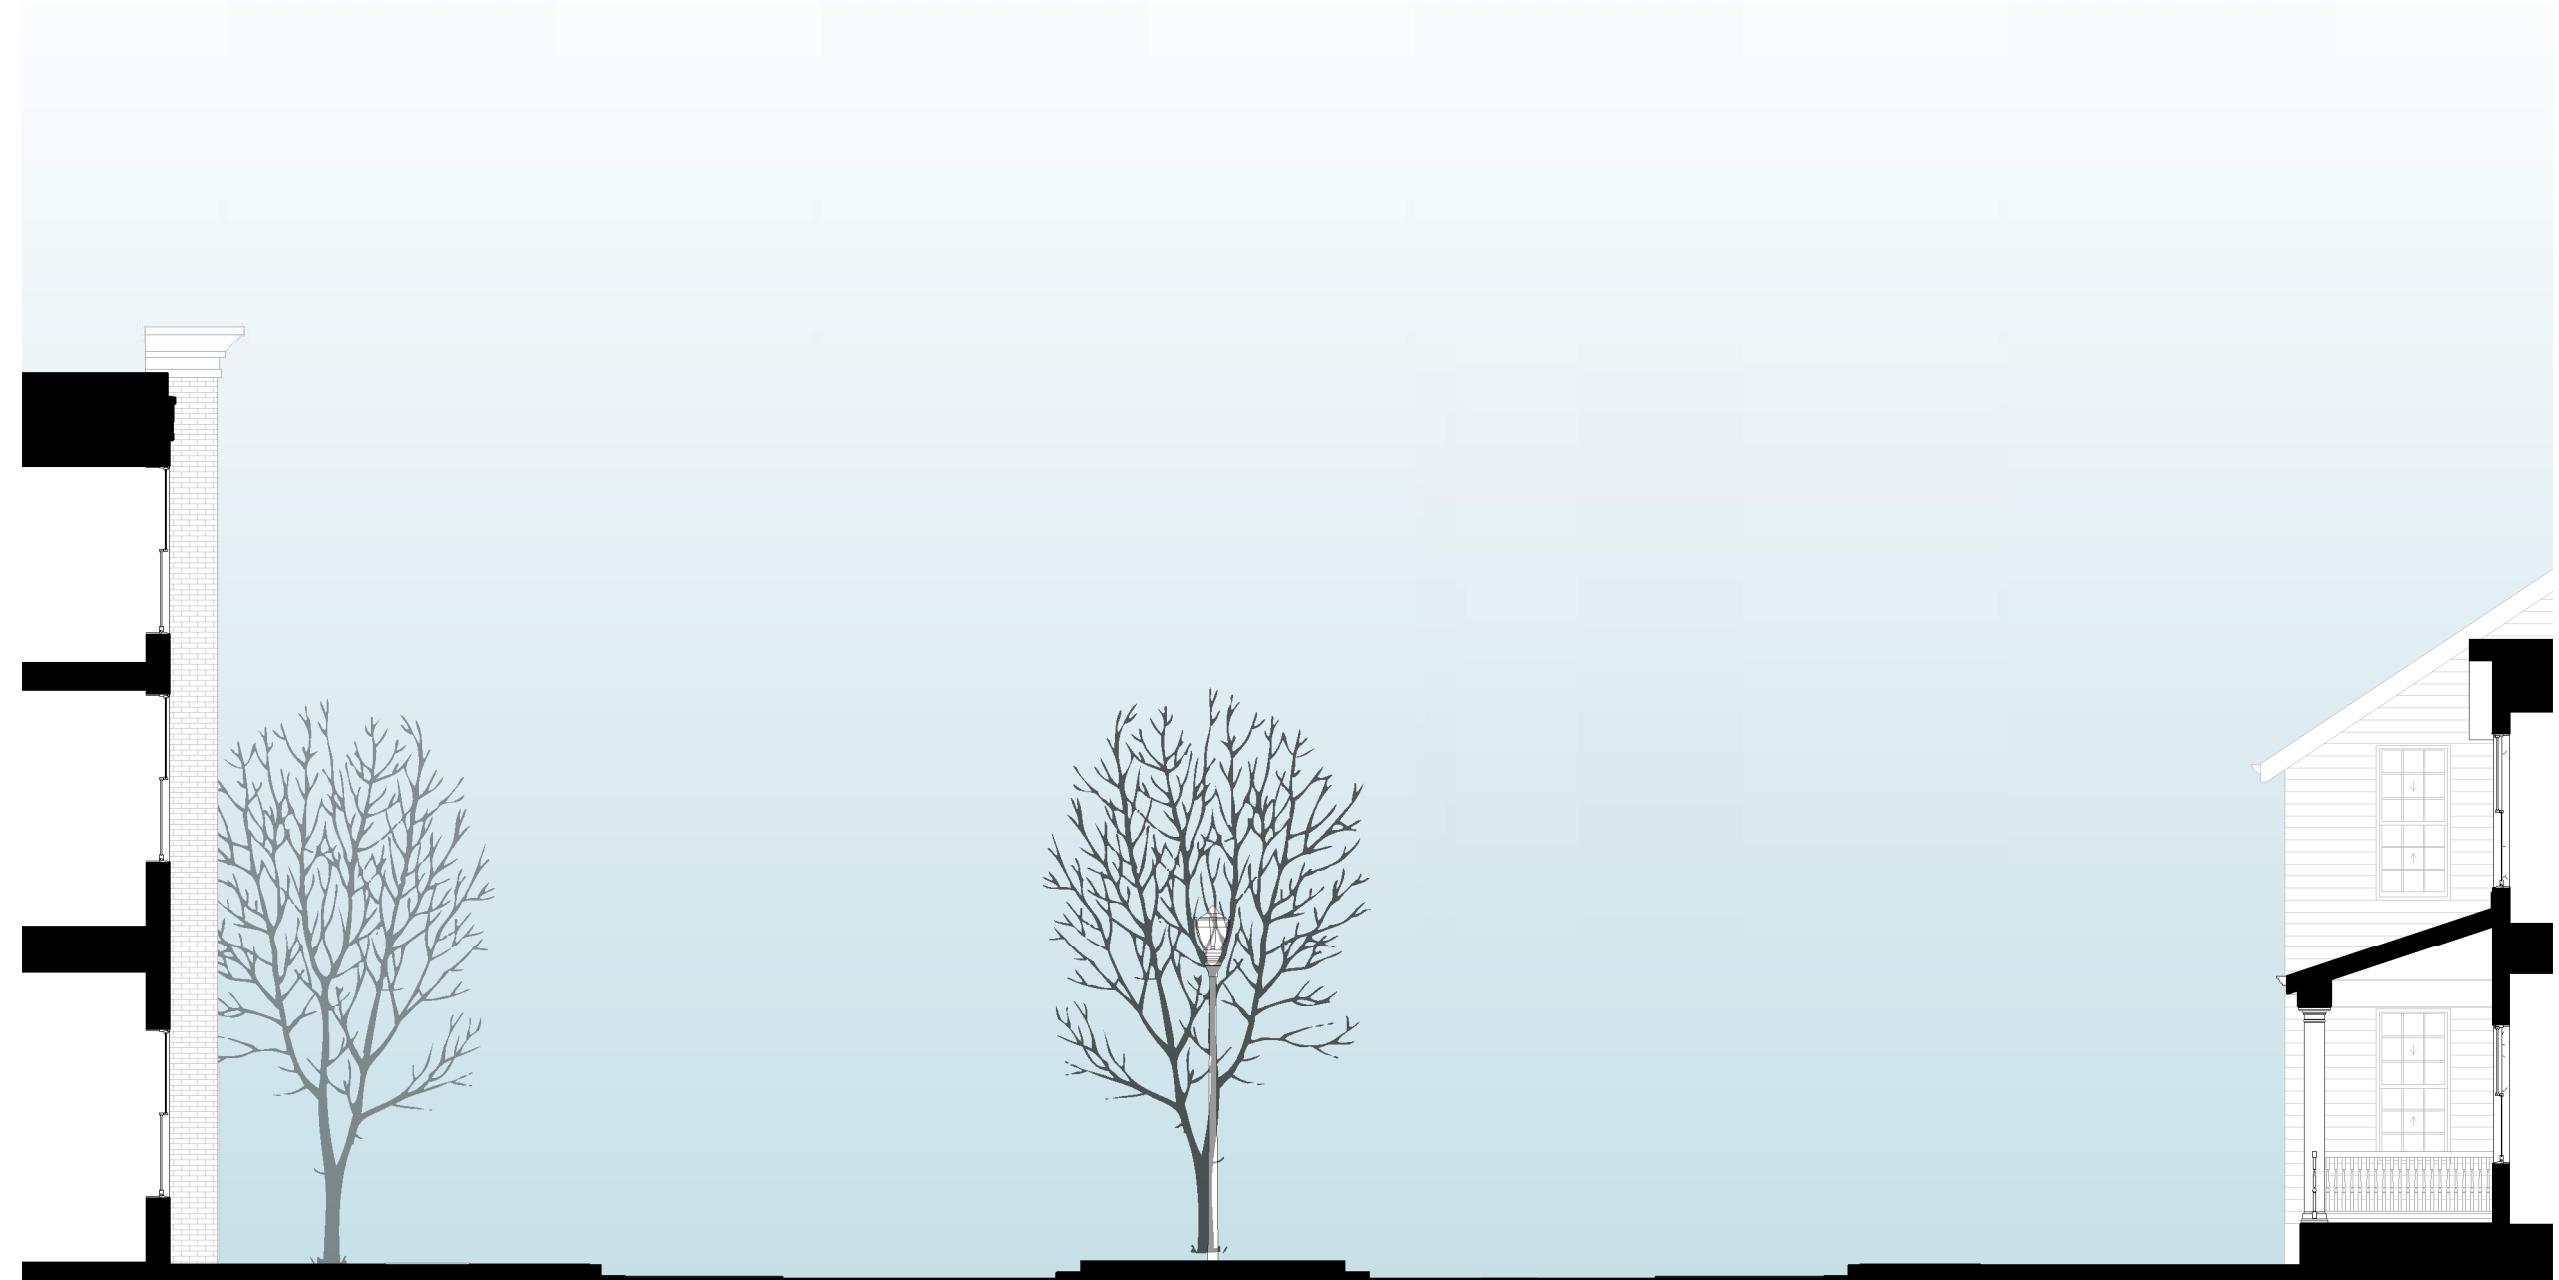


4 Street Section - Village Way North  
SCALE: 1/8" = 1'-0"



3 Street Section - Road B  
SCALE: 1/8" = 1'-0"

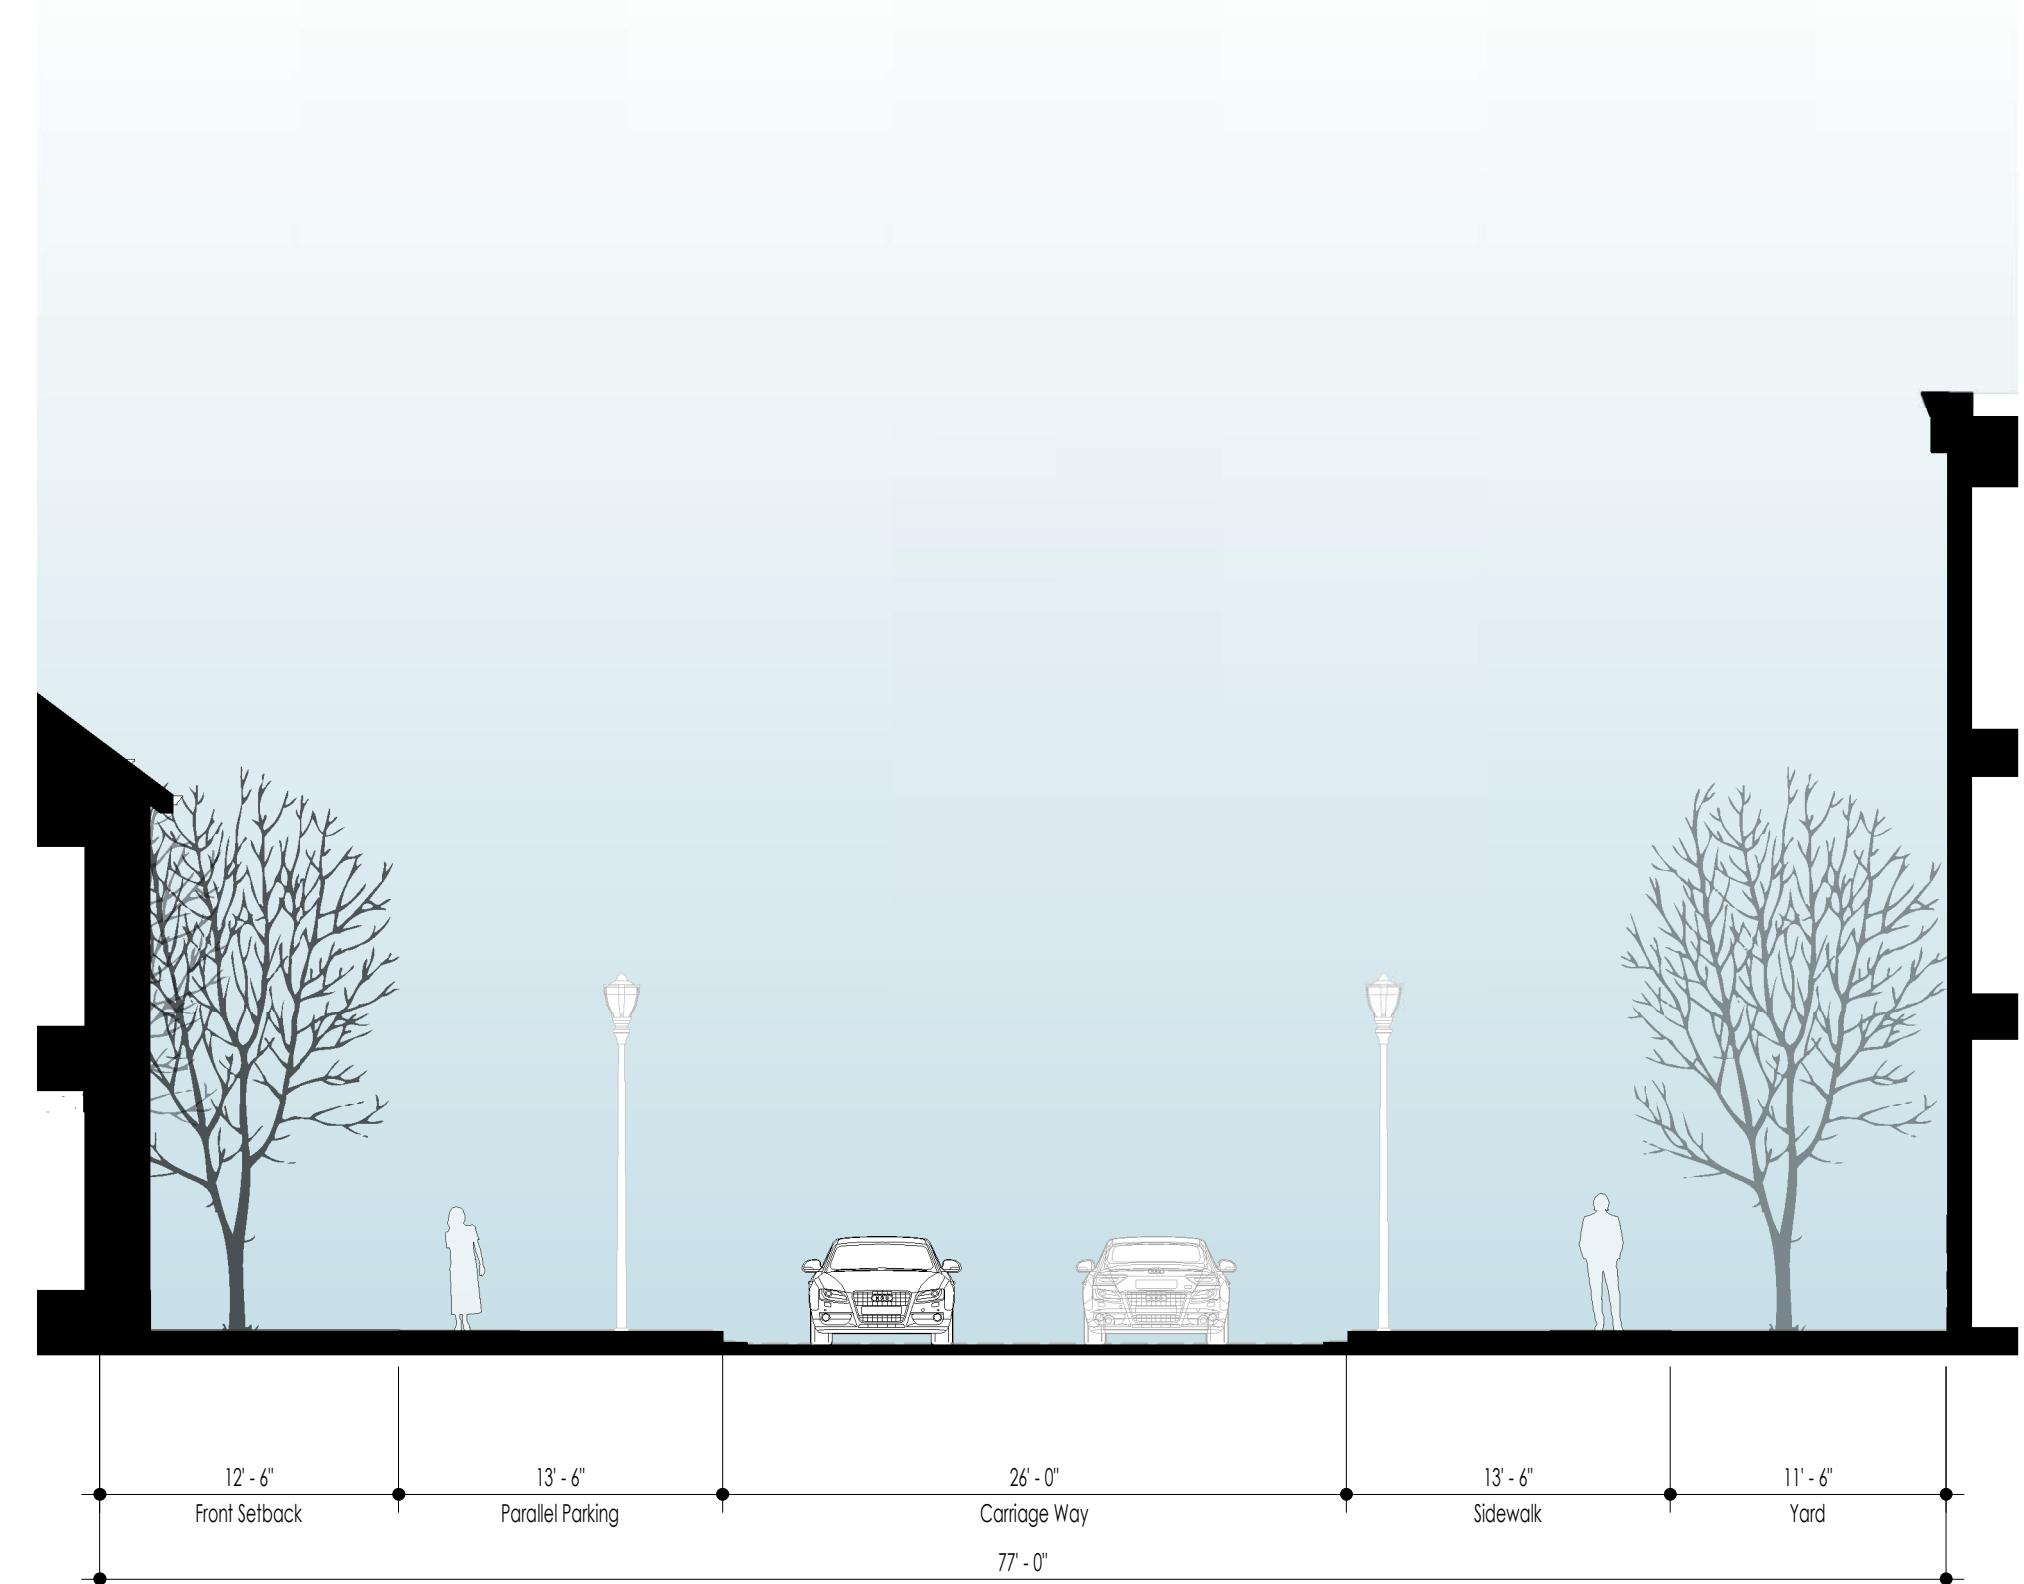

2 Street Section - Road B - 2  
SCALE: 1/8" = 1'-0"

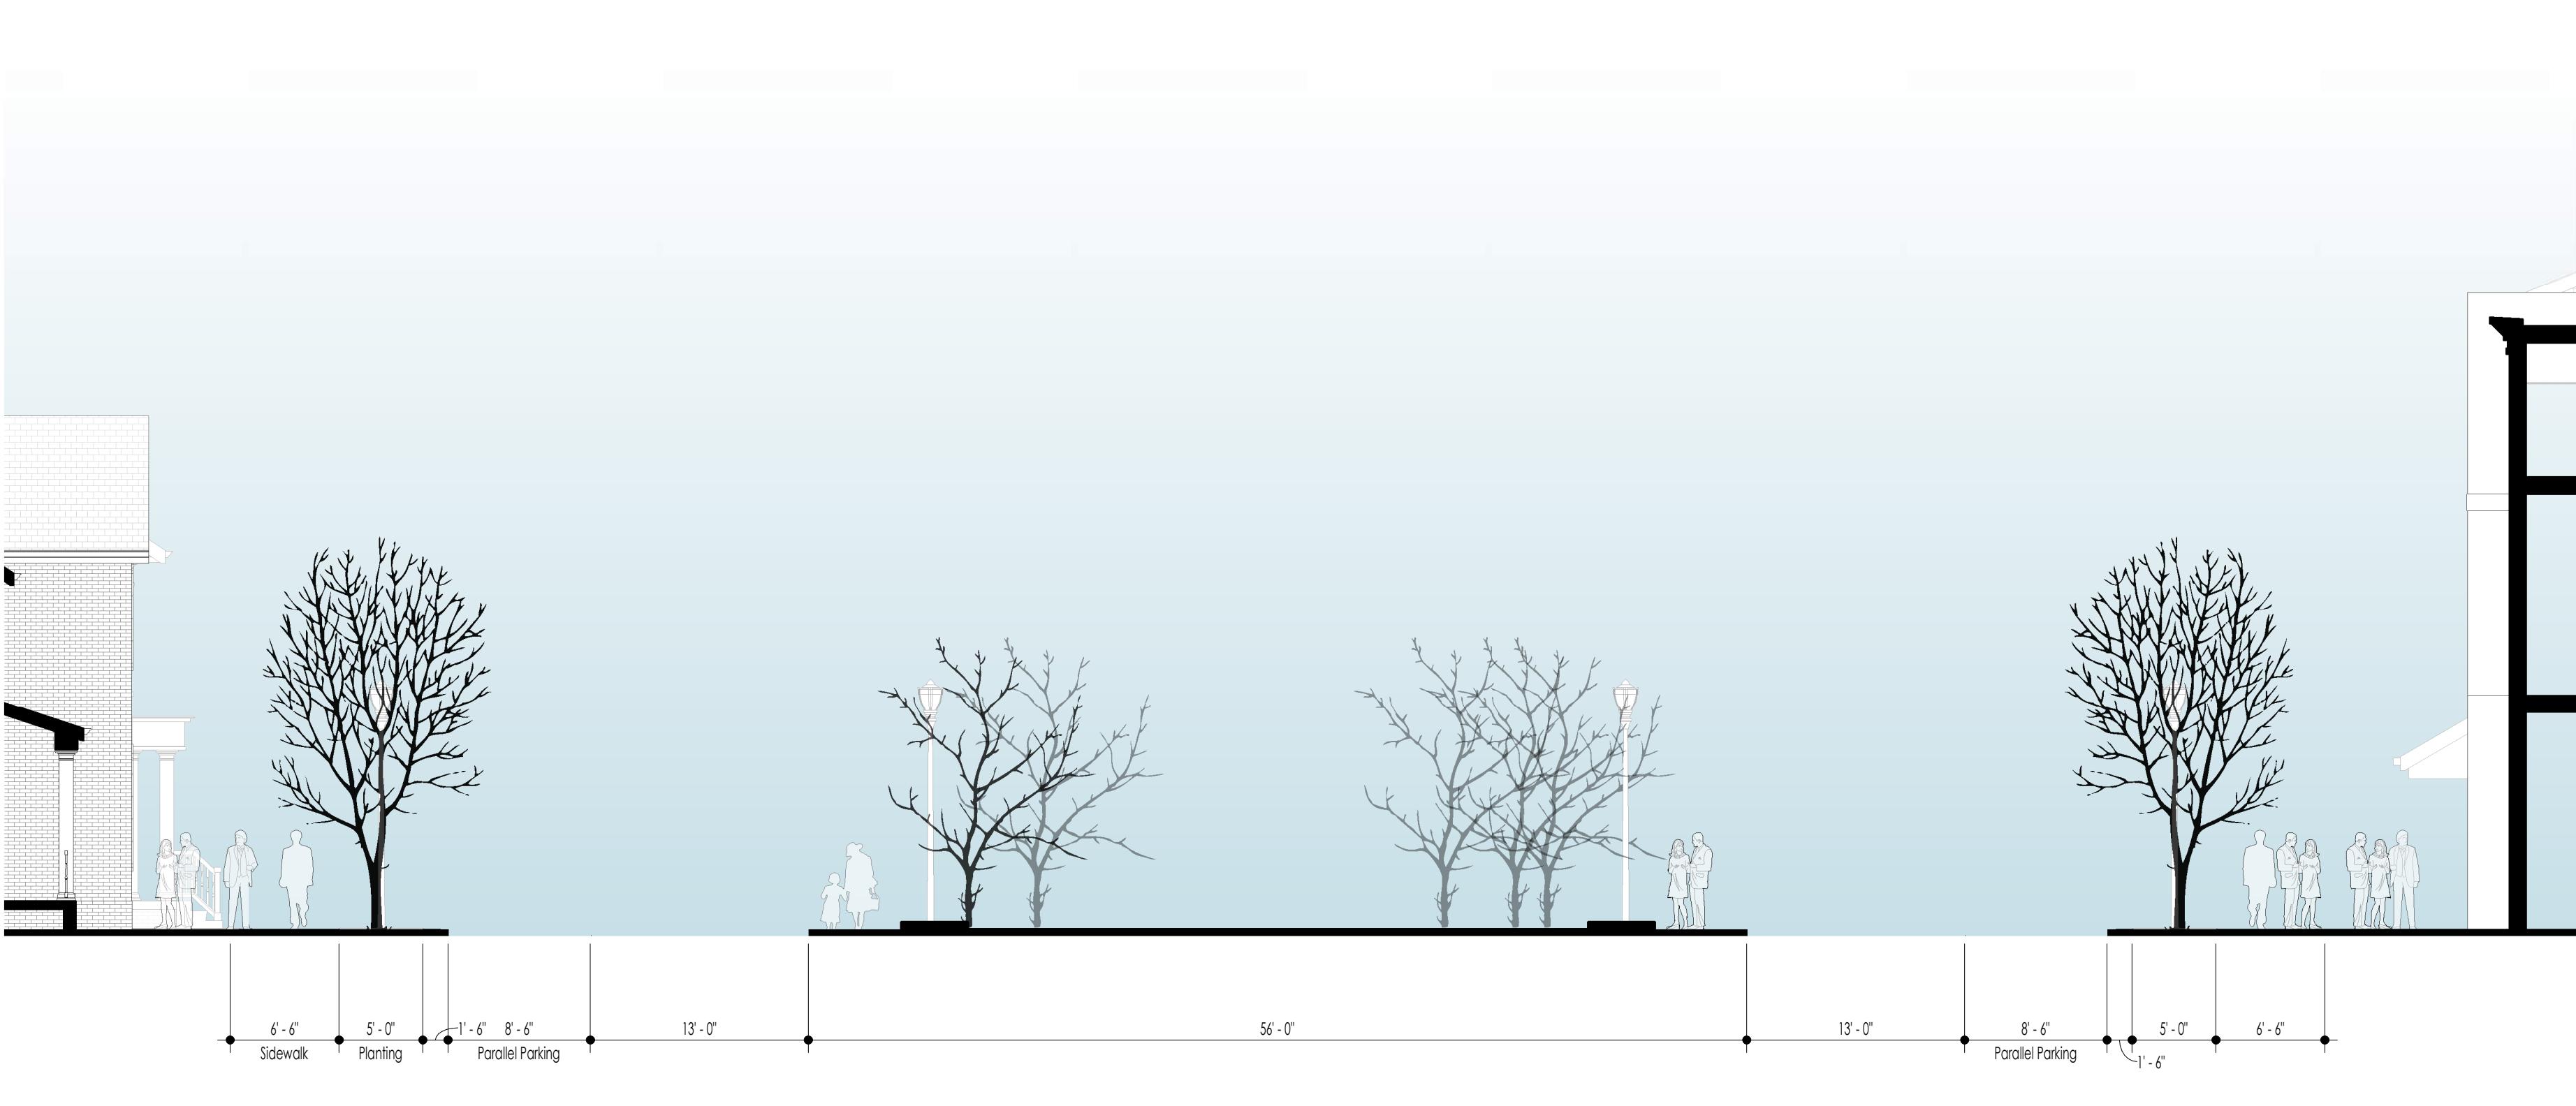

1 Street Section - Owen Brown  
SCALE: 1/8" = 1'-0"