


ALPINE FRONTIER
 Manufactured By: Alpine Structures LLC
 Print shows 12' wide building, which is
 available in 12x16 - 12x24' in 4' increments.


CUSTOMER: Frank Remcheck
 INVOICE# 86351
 BUILDING SIZE: 12x16'
 FLOOR MODEL: Deluxe

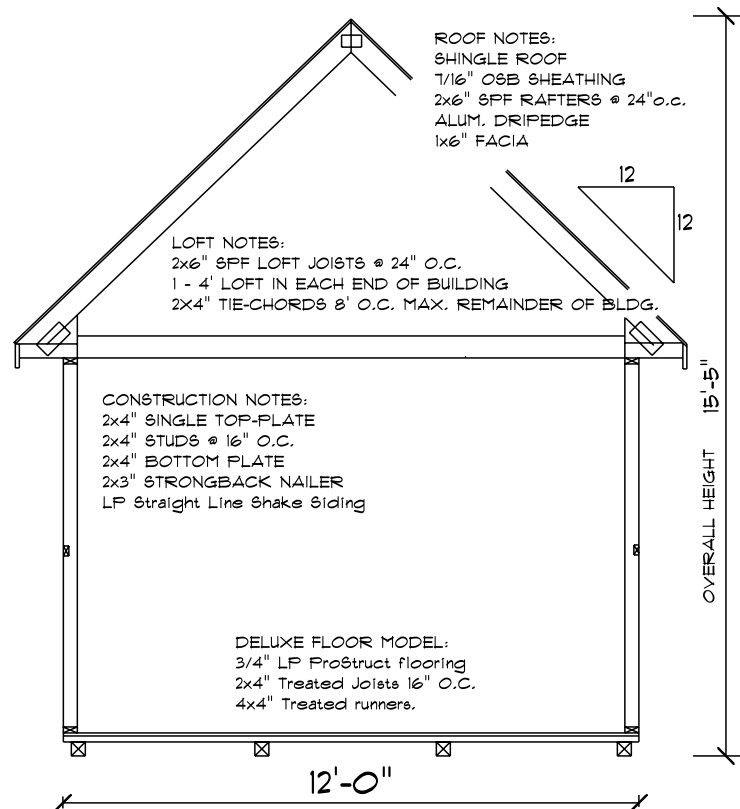

CROSS SECTION


SCALE: 1/4" = 1'-0"

<div>SECTION LETTER</div> <div>A</div> <div>PAGE NUMBERS</div> <div>11</div>	<div>Frank Remcheck</div> <div>PHONE: 812-888-1111</div> <div>FAX: 812-888-1111</div>		<div>PHONE: 812-888-1111</div> <div>FAX: 812-888-1111</div>
<div>PAGE:</div> <div>1</div>	<div>DRAWN BY: NORMAN</div>	<div>SOFTPLAN</div> <div>ARCHITECTURAL DESIGN SOFTWARE</div>	
<div>CROSS SECTION</div>	<div>SCALE: 1/4" = 1'-0"</div>	<div>DATE: Monday, June 23, 2025</div>	

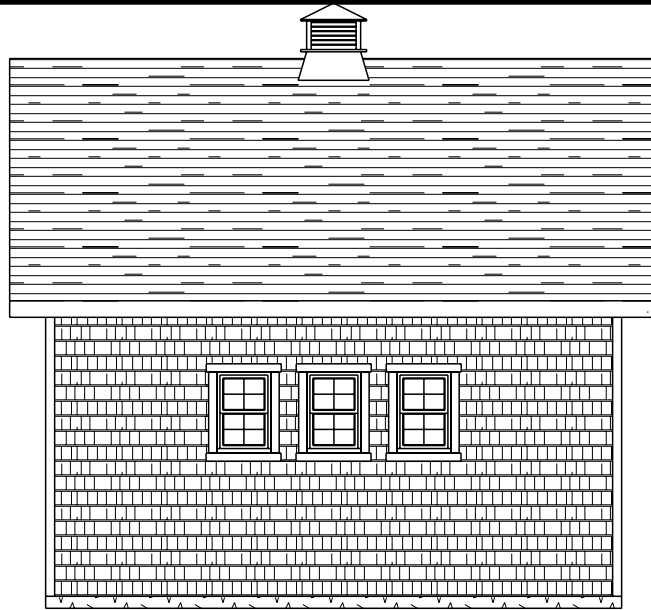


RIGHT ELEVATION

SCALE: 3/16" = 1'-0"

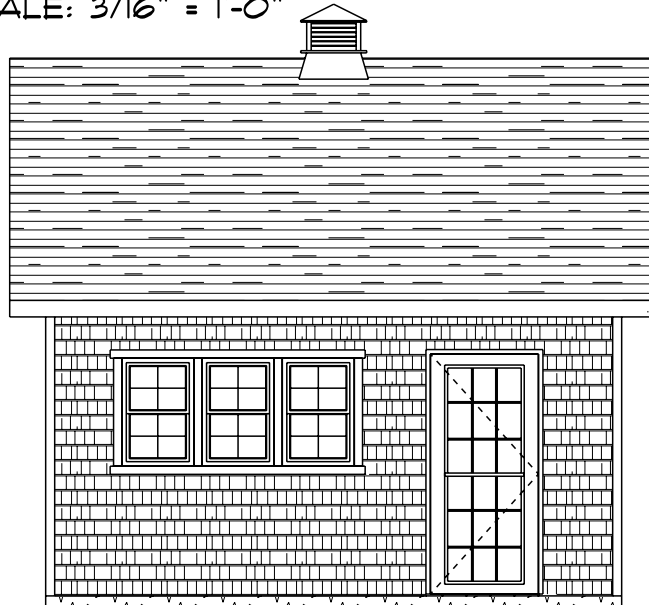


LEFT ELEVATION

SCALE: 3/16" = 1'-0"

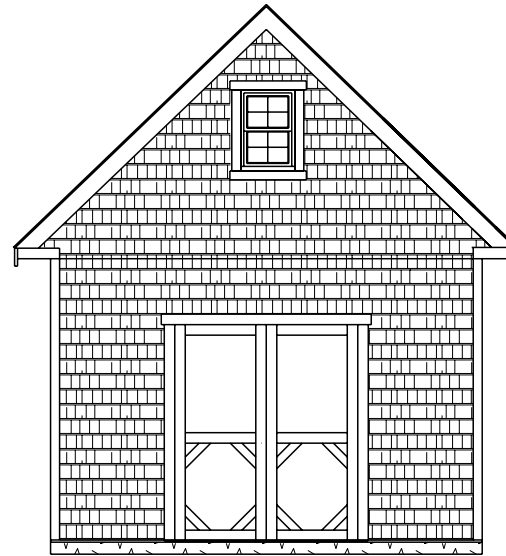

REAR ELEVATION


SCALE: 3/16" = 1'-0"

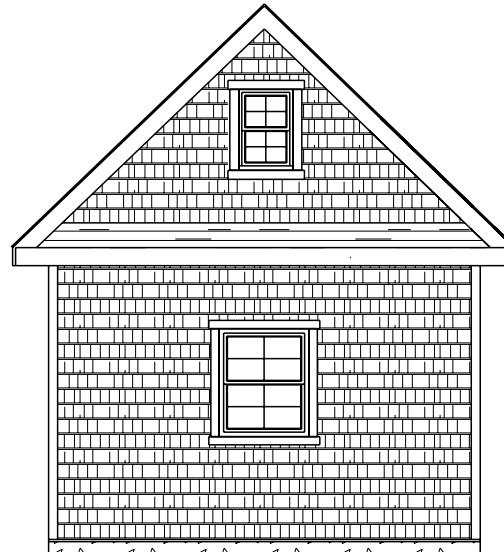

FRONT ELEVATION

SCALE: 3/16" = 1'-0"


<div>PHONE: FAX:</div>	<div>Frank Remcheck</div> <div>HUDSON OH</div>	<div>SECTION LETTER</div> <div>A</div> <div>PAGE NUMBERS</div> <div>11</div>
<div>SOFTPLAN</div> <div>ARCHITECTURAL DESIGN SOFTWARE</div>	<div>DRAWN BY: NORMAN</div>	<div>PAGE:</div> <div>2</div> <div>ELEVATIONS</div>
	<div>SCALE: 3/16" = 1'-0"</div>	
	<div>DATE: Monday, June 23, 2025</div>	

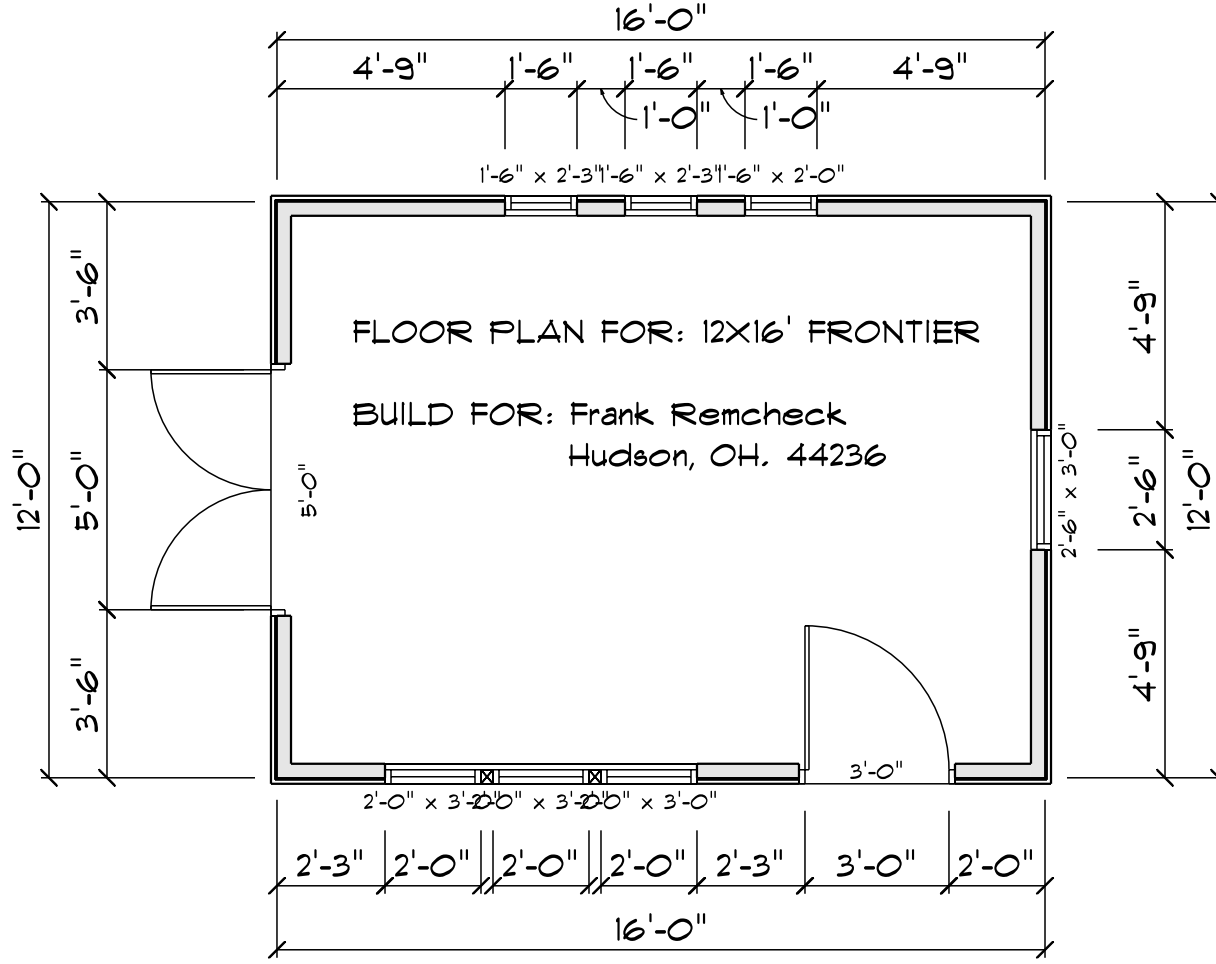

MAIN FLOOR

SCALE: 1/4" = 1'-0"

<div> <div>PHONE:</div> <div>FAX:</div> </div>	<div> <div>Frank</div> <div>Remcheck</div> <div>Hudson, OH</div> </div>	<div> <div>SECTION LETTER</div> <div>A</div> <div>PAGE NUMBERS</div> <div>11</div> </div>
<div> <div>SOFTPLAN</div> <div>ARCHITECTURAL DESIGN SOFTWARE</div> </div>		<div> <div>DRAWN BY: NORMAN</div> <div>SCALE: 1/4" = 1'-0"</div> <div>DATE: Monday, June 23, 2025</div> </div>
<div> <div>PAGE:</div> <div>3</div> <div>FLOOR PLAN</div> </div>		

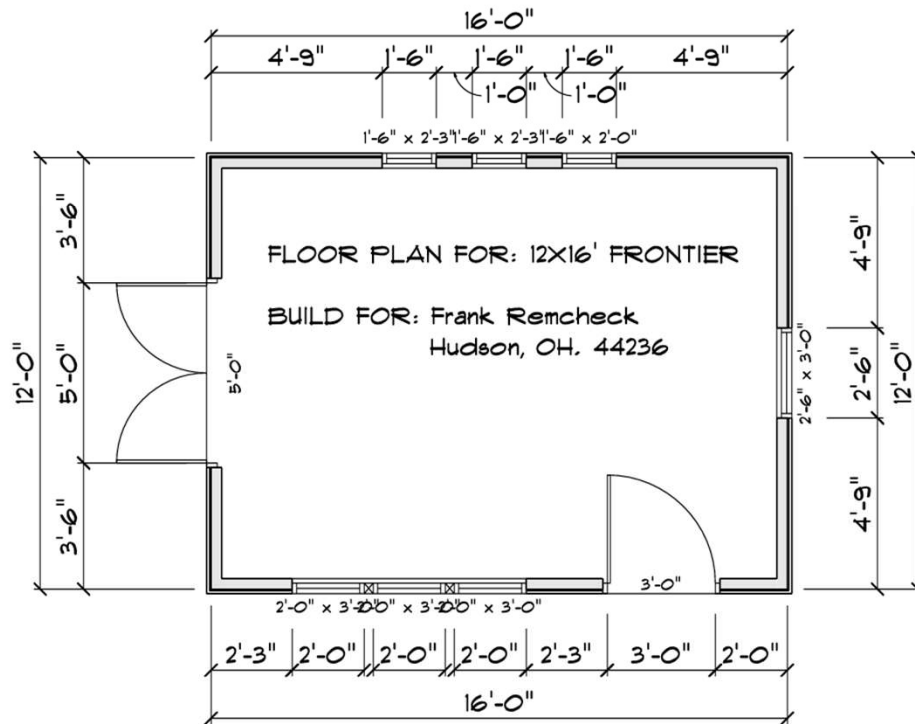


MAIN FLOOR
SCALE: 1/4" = 1'-0"

<div>PHONE: FAX:</div>	<div>Frank Remcheck Hudson, OH</div>	<div><div>SECTION LETTER</div><div>A</div><div>PAGE NUMBERS</div><div>11</div></div>	PAGE:	3
			DRAWN BY: NORMAN	
			SCALE: 1/4" = 1'-0"	
			DATE: Friday, May 30, 2025	
<div>SOFTPLAN</div> <div>ARCHITECTURAL DESIGN SOFTWARE</div>				FLOOR PLAN

ALPINE FRONTIER
Manufactured By: Alpine Structures LLC
Print shows 12' wide building, which is
available in 12x16 - 12x24' in 4' increments.

CUSTOMER: Frank Remcheck
INVOICE# 86351
BUILDING SIZE: 12x16'
FLOOR MODEL: Deluxe

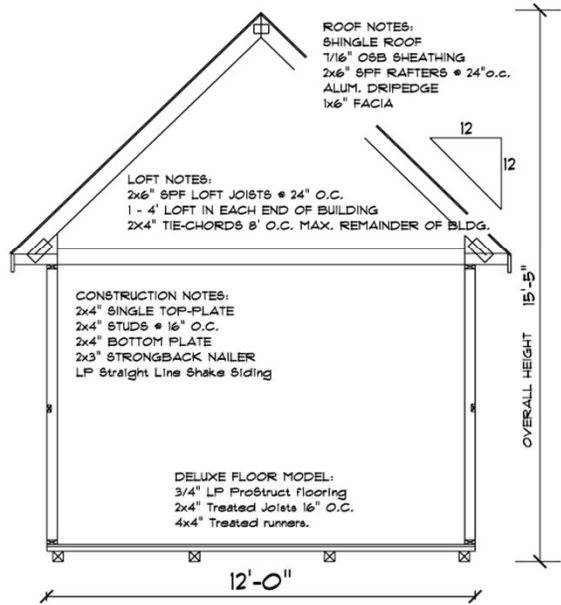

CROSS SECTION

SCALE: 1/4" = 1'-0"


SECTION LETTER A	PAGE NUMBERS 11	PAGE: 1	CROSS SECTION
Frank Remcheck OWNER	PHONE: 800-863-5111 OH	DRAWN BY: NORMAN	DATE: Friday, May 30, 2025
PHONE: FAX:		SCALE: 1/4" = 1'-0"	SOFTPLAN ARCHITECTURAL DESIGN SOFTWARE



NORTH ELEVATION



EAST ELEVATION

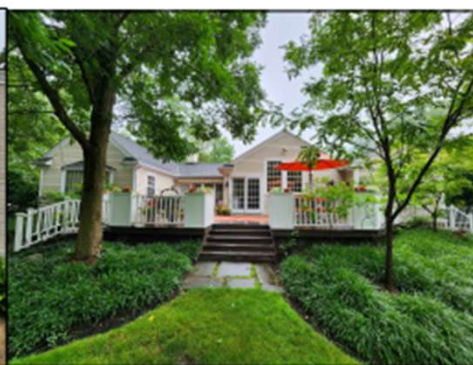

SOUTH ELEVATION



WEST ELEVATION

Position in yard
(encroaching trees to be removed)

