

**LEFT ELEVATION**  
SCALE: 1/4" = 1'-0"



**FRONT ELEVATION**  
SCALE: 1/4" = 1'-0"

SHEET	CONTENTS
A-1	SITE PLAN
A-2	LANDSCAPING PLAN
B-1	ELEVATIONS
B-2	ELEVATIONS
B-3	ELEVATIONS
B-4	ELEVATIONS
C-1	FOUNDATION PLAN
C-2	FOUNDATION PLAN
D-1	FIRST FLOOR PLAN
D-2	SECOND FLOOR PLAN
D-3	FRAMING PLAN
D-4	FRAMING PLAN
D-5	FRAMING PLAN
E-1	SECTIONS / DETAILS
E-2	SECTIONS / DETAILS
E-3	NOTES / SCHEDULES
F-1	ELECTRICAL FOUND. PLAN
F-2	ELECTRICAL FLOOR PLAN
F-3	ELECTRICAL FLOOR PLAN
G-1	PLUMBING FOUND. PLAN
G-2	PLUMBING FLOOR PLAN
G-3	PLUMBING FLOOR PLAN
H-1	HVAC FOUND. PLAN
H-2	HVAC FLOOR PLAN
H-3	HVAC FLOOR PLAN

THIS SET OF DRAWINGS WAS PREPARED BY A CONTRACTED ARCHITECTURAL DRAFTER WITH FIELD KNOWLEDGE & SPECIALIZED SKILLS. THE DRAFTER HAS A WIDE RANGE OF EXPERIENCE IN ARCHITECTURAL DRAWING & DESIGNING. IT SHOULD BE KEPT IN MIND THAT DRAFTSMEN ARE NOT LICENSED ARCHITECTS & OFFER THEIR SERVICES TO BUILDERS & INDIVIDUALS ON A CONTRACT BASIS.

THIS SET OF DRAWINGS WAS PREPARED AS A GENERAL REFERENCE FOR THIS BUILDING. ALL SITE CONDITIONS, EXISTING STRUCTURES, AND STRUCTURAL REQUIREMENTS ARE THE SOLE RESPONSIBILITY OF THE GENERAL CONTRACTOR. THESE DRAWINGS MAY NOT BE COPIED, SOLD, OR CONSIGNED TO ANY PARTY WITHOUT WRITTEN CONSENT OF THE DESIGNER.

REVISIONS:	
1	
2	
GENERAL NOTES:	
1	
2	
3	
4	
5	
6	
7	
8	
9	
10	
11	
12	
13	
14	
15	
16	
17	
18	
19	
20	
21	
22	
23	
24	
25	
26	
27	
28	

ELEVATION STANDARDS:	
1	ELEVATIONS TO BE SET BY CONTRACTOR
2	DOWNSPOUTS ARE NOT SHOWN FOR CLARITY
3	ROOF PENETRATIONS TO BE KEPT TO REAR
4	PROVIDE ATTIC VENTILATION PER LOCAL CODE
5	PROVIDE ALL APPROPRIATE FLASHING
6	PROVIDE ALL APPROPRIATE SADDLES, CRICKETS
7	
8	
9	
10	
11	
12	
13	
14	
15	
16	
17	
18	
19	
20	
21	
22	
23	
24	
25	
26	
27	
28	

DRAWING PREPARED FOR:

CUSTOMER:  
NICK & ROSE MARSH  
1785 STONEY HILL DR  
HUDSON, OH 44236

BUILDING ADDRESS:  
1785 STONEY HILL DR  
HUDSON, OH 44236

CUSTOMER PLAN APPROVED SIGNATURES:  
CUST:  
CUST:  
DATE:

ELEVATION LEGEND:	
---	LOT LINE
○	LOT PIN
- - -	SET BACK LINE
- - -	EASEMENT
CONCRETE	CONCRETE SLAB
▲	ROOF PITCH
■	FLOOR DRAIN
---	PLUMBING LINE
⊕	PLUMBING DROP
⊗	FLUE
□	16" x 4" PILASTER
---	2" BLOCK LEDGE
---	ELECTRICAL LINE
○	ROUND COLUMN
□	SQUARE COLUMN

PROFESSIONAL DRAWINGS BY:  
MARK VANZANT

**M**  
**VANZANT**

**(330) 447 4346**

**DRAFTING**

**DESIGN AND**

**BLUEPRINTS**

MARKVZ@GBCOLOBL.NET

ELEVATION LEGEND:	
---	LOT LINE
○	LOT PIN
- - -	SET BACK LINE
- - -	EASEMENT
CONCRETE	CONCRETE SLAB
▲	ROOF PITCH
■	FLOOR DRAIN
---	PLUMBING LINE
⊕	PLUMBING DROP
⊗	FLUE
□	16" x 4" PILASTER
---	2" BLOCK LEDGE
---	ELECTRICAL LINE
○	ROUND COLUMN
□	SQUARE COLUMN

DATE: SEPTEMBER 22, 2022


SCALE: 1/4"=1'-0" / 1/8"=1'-0"

80 FT.

B5MT: 1st FLOOR: 520  
2nd FLOOR:  
TOTAL: 520

PLAN:  
**ELEVATIONS**

PAGE:  
**B-1**

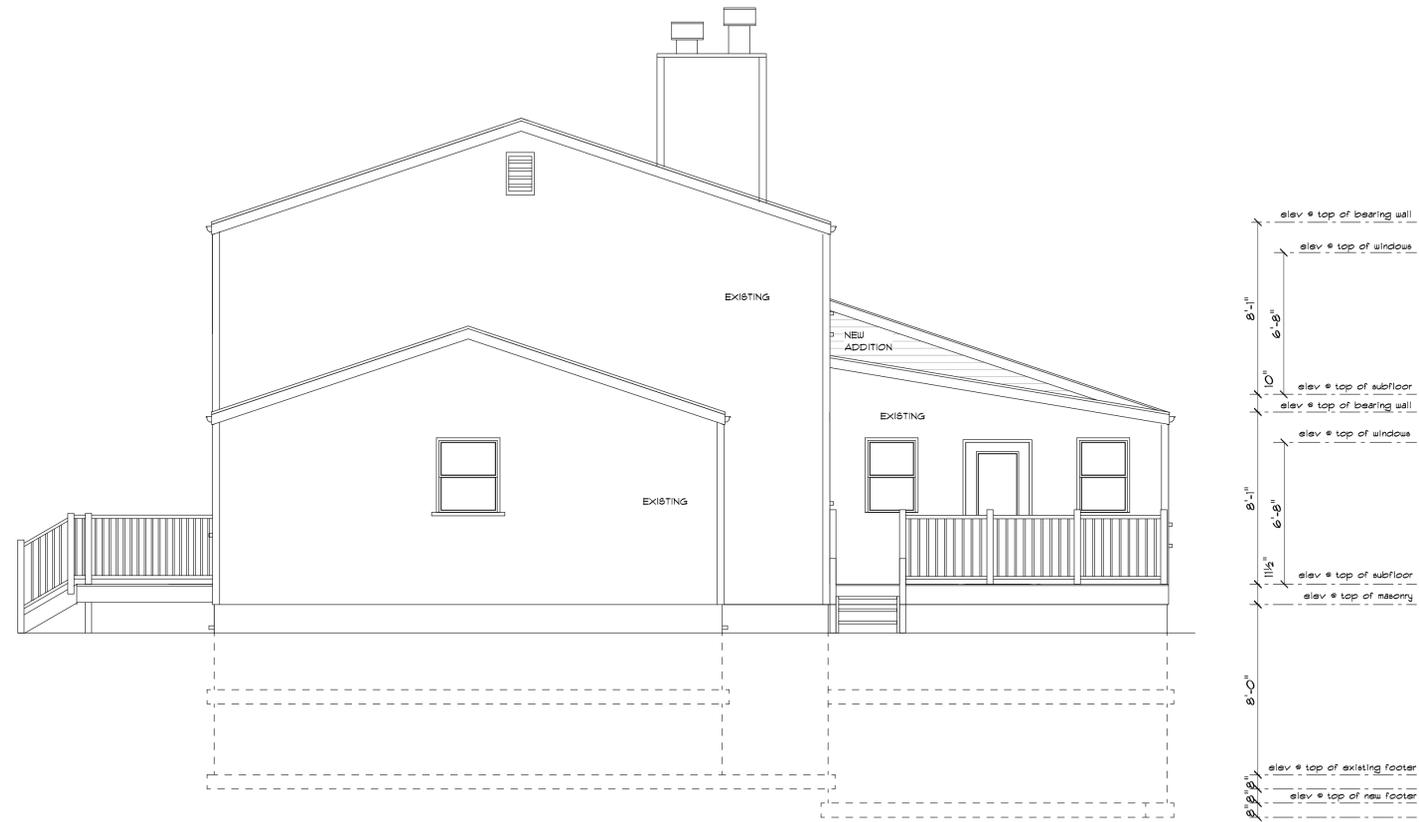

**RIGHT ELEVATION**  
SCALE: 1/4" = 1'-0"



**REAR ELEVATION**  
SCALE: 1/4" = 1'-0"

THIS SET OF DRAWINGS WAS PREPARED BY A CONTRACTED ARCHITECTURAL DRAFTSMAN WITH FIELD KNOWLEDGE & SPECIALIZED SKILLS. THE DRAFTSMAN HAS A WIDE RANGE OF EXPERIENCE IN ARCHITECTURAL DRAWING & DESIGNING. IT SHOULD BE KEPT IN MIND THAT DRAFTSMEN ARE NOT LICENSED ARCHITECTS & OFFER THEIR SERVICES TO BUILDERS & INDIVIDUALS ON A CONTRACT BASIS.

THIS SET OF DRAWINGS WAS PREPARED AS A GENERAL REFERENCE FOR THIS BUILDING. ALL SITE CONDITIONS, EXISTING STRUCTURES, AND STRUCTURAL REQUIREMENTS ARE THE SOLE RESPONSIBILITY OF THE GENERAL CONTRACTOR. THESE DRAWINGS MAY NOT BE COPIED, SOLD, OR CONSIGNED TO ANY PARTY WITHOUT WRITTEN CONSENT OF THE DESIGNER.

REVISIONS:	
1	
2	
**GENERAL NOTES:**

1	
2	
**ELEVATION STANDARDS:**

1	ELEVATIONS TO BE SET BY CONTRACTOR
2	DOWNSPOUTS ARE NOT SHOWN FOR CLARITY
3	ROOF PENETRATIONS TO BE KEPT TO REAR
4	PROVIDE ATTIC VENTILATION PER LOCAL CODE
5	PROVIDE ALL APPROPRIATE FLASHING
6	PROVIDE ALL APPROPRIATE SADDLES, CRICKETS
7	
8	
9	
10	
11	
12	
13	
14	

**DRAWING PREPARED FOR:**

**CUSTOMER:**  
NICK & ROSE MARSH  
1785 STONEY HILL DR  
HUDSON, OH 44236

**BUILDING ADDRESS:**  
1785 STONEY HILL DR  
HUDSON, OH 44236

**CUSTOMER PLAN APPROVED SIGNATURES:**

CUST:  
CUST:  
DATE:

**PROFESSIONAL DRAWINGS BY:**

MARK VANZANT



**(330) 447 4346**

**DRAFTING**

**DESIGN AND**

**BLUEPRINTS**

MARKVZ@GBCGLOBAL.NET

**ELEVATION LEGEND:**

— LOT LINE	△ REVISION MARKER
○ LOT PIN	
- - - SET BACK LINE	
- - - EASEMENT	
CONCRETE SLAB	
ROOF PITCH	
FLOOR DRAIN	
PLUMBING LINE	
PLUMBING DROP	
FLUE	
16" x 4" PILASTER	
2" BLOCK LEDGE	
ELECTRICAL LINE	
ROUND COLUMN	
SQUARE COLUMN	

**DATE:** SEPTEMBER 22, 2022

**SCALE:** 1/4"=1'-0" / 1/8"=1'-0"

**8Q FT:**

**FIN. BSMT:**

**1st FLOOR:** 520

**2nd FLOOR:**

**TOTAL:** 520

**PLAN:**

**ELEVATIONS**

**PAGE:**

**B-2**