

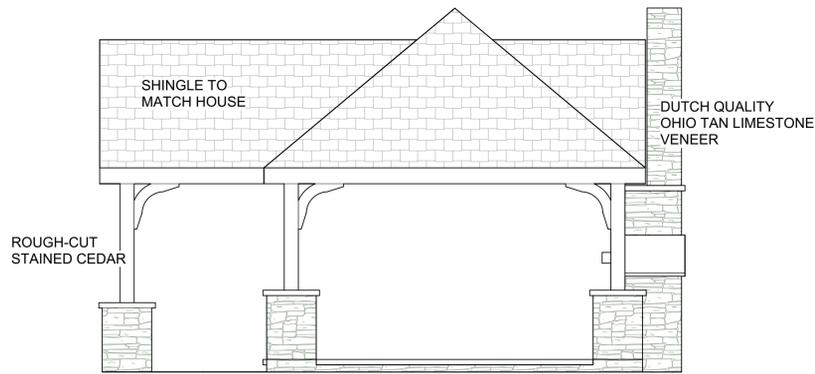



Client: SWIDARSKI RESIDENCE 6761 PHEASANTS RIDGE HUDSON, OH 44236	
Drawing Title: SITE-PLAN	
778 McCauley Road, #100 Slow, Ohio 44224 ph: (330) 666 0301 fax: (330) 666 7666 www.vizmeg.com	
No.	Date
Copyright 2017. All Drawings may not be used, duplicated, or altered without the written consent of Vizmeg Landscape, Inc.	
Project Manager	JA
Date	09-05-2017
Scale	1"=30'-0"
Drawing No.	Sht-2 of 1

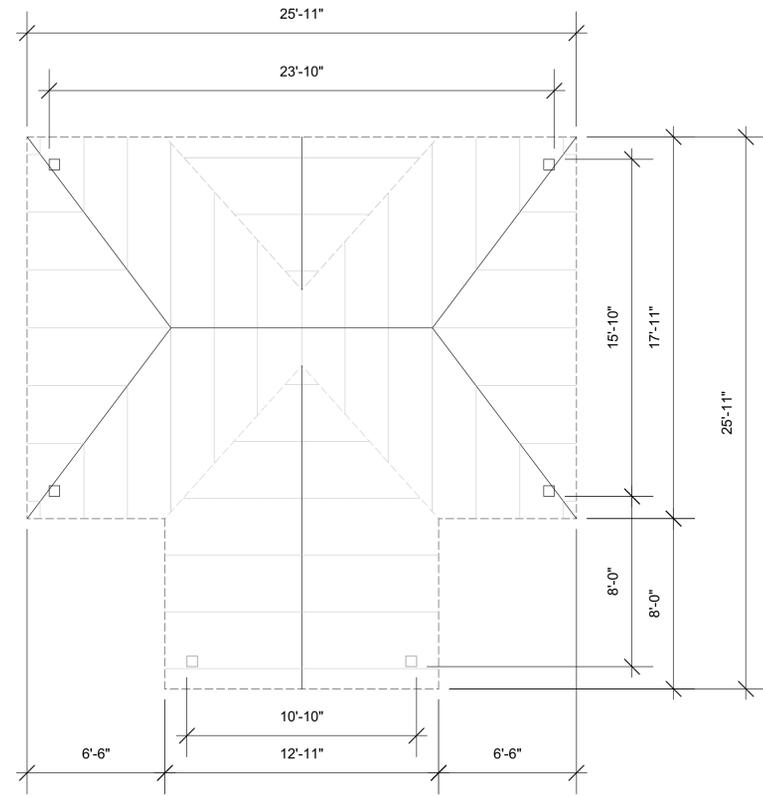

SIDE ELEVATION

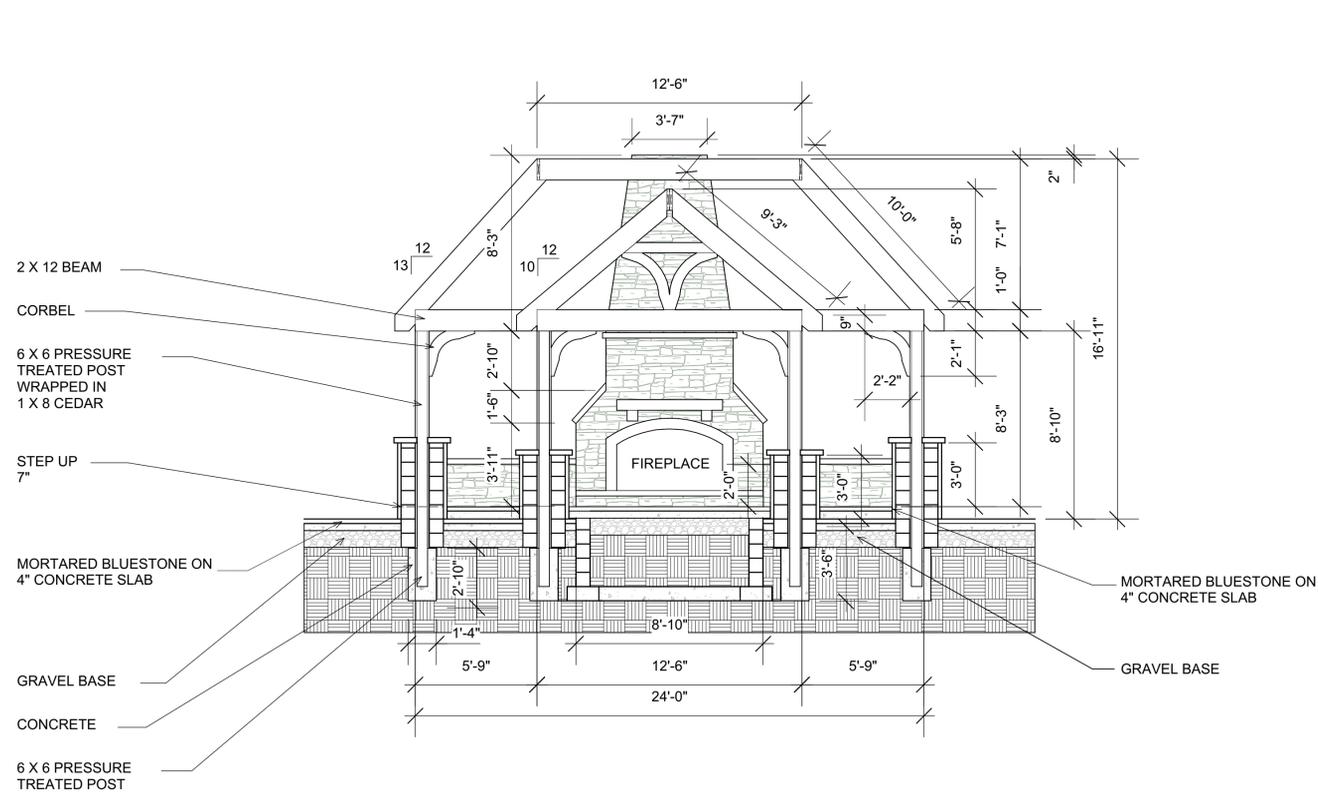

FRONT ELEVATION

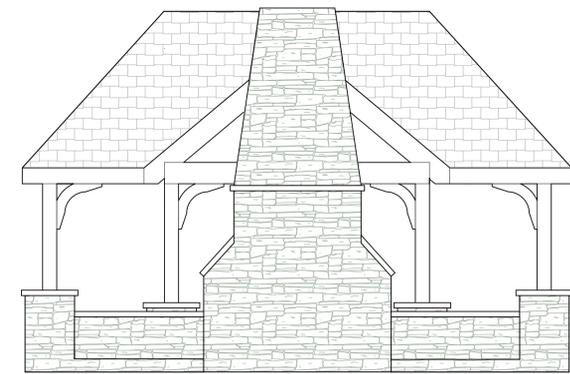

REAR ELEVATION



EACH SIDE OF HOUSE

Client: SWIDARSKI RESIDENCE
6761 PHEASANTS RIDGE
HUDSON, OH 44236

778 McCauley Road, #100 Stow, Ohio 44224
ph: (330) 686 0301 fax: (330) 686 7866
www.vizmeg.com

CONSTRUCTION ELEVATIONS

Issue Notes

No. _____ Date _____

Copyright 2017.
All Drawings may not be used, duplicated, or altered without the written consent of Vizmeg Landscape, Inc.

Project Manager: JA
Date: 08-10-2017
Scale: 1/4" = 1' - 0"
Drawing No. Sht-1 of 2