


CITY OF HUDSON

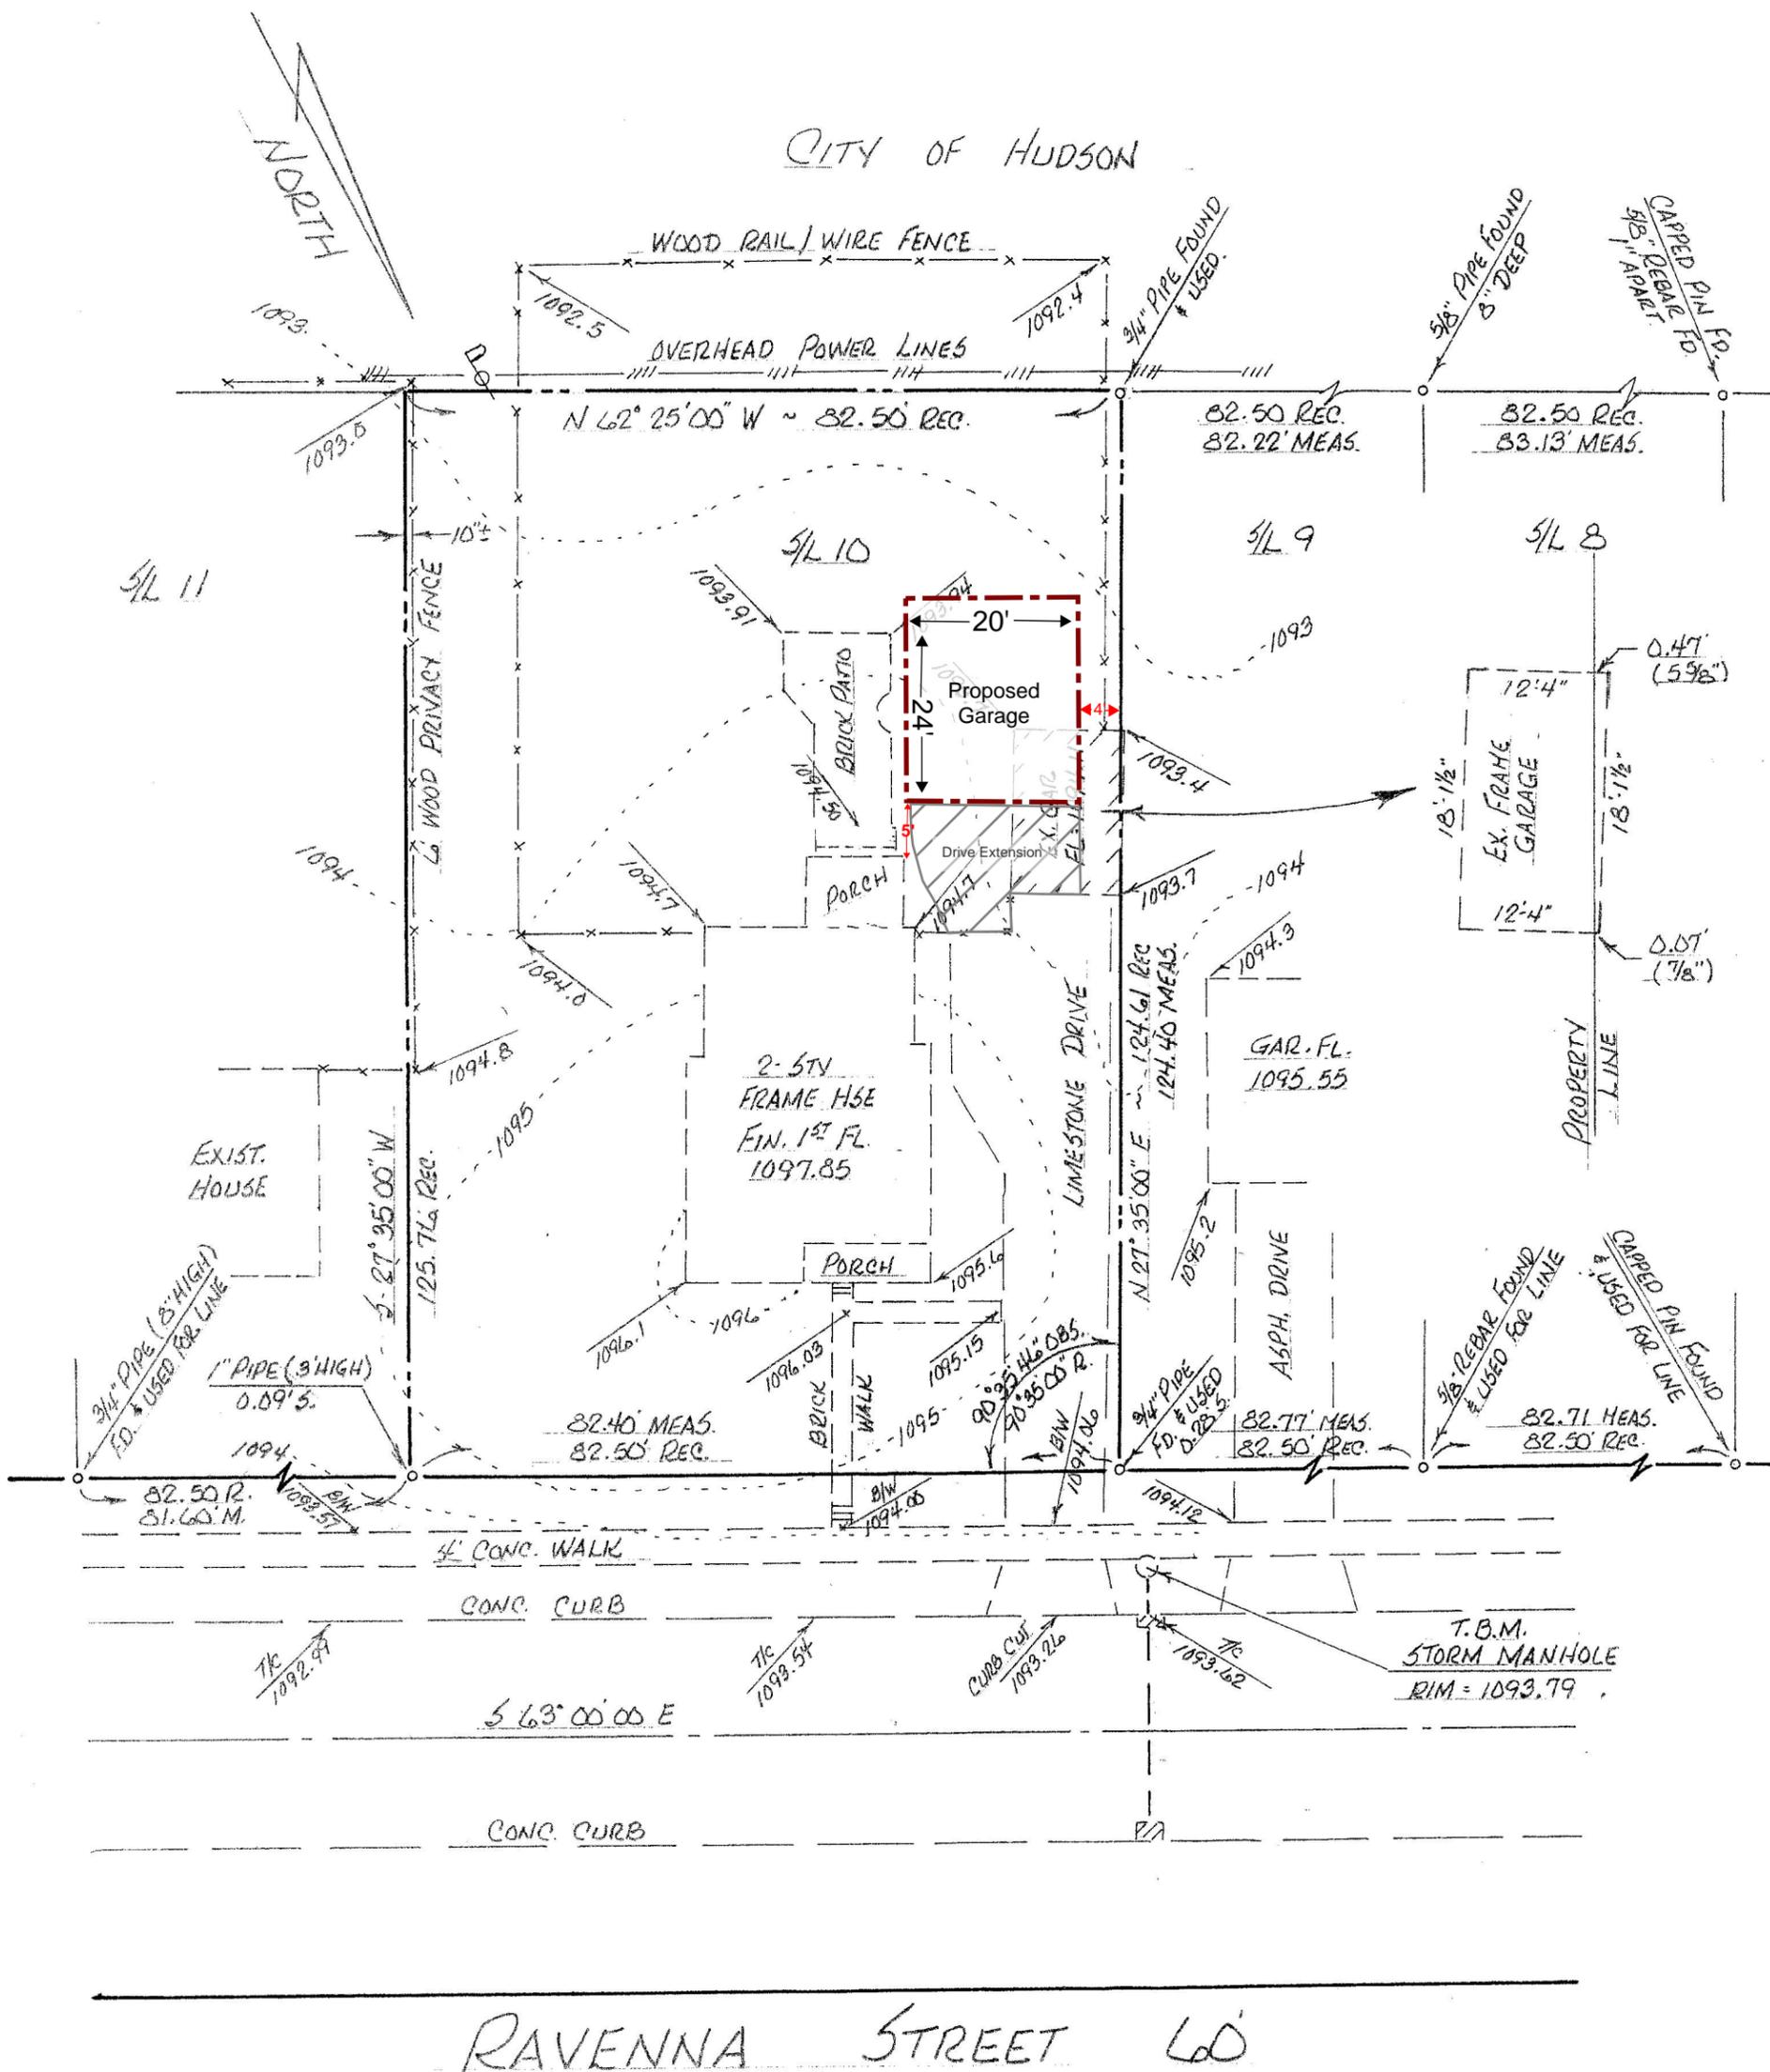

[Signature] 5/29/19

LAURI R. CULP, PS 7834
 CULP SURVEYING, LLC
 3323 SPRING VALLEY ROAD
 AKRON, OHIO 44333
 330-659-4044

TOPOGRAPHIC SURVEY
 176 RAVENNA STREET
 P.P.N. 32-00857
 S/L 10 - CHAPMAN'S ADD'T.
 CITY OF HUDSON
 SUMMIT COUNTY, OHIO
 MAY, 2019 SCALE: 1" = 20'



20x24 GARAGE HD1979

176 Ravenna St.
Hudson, OH 44236

DRAWN BY
STEVE DONANT
Room sizing and total square feet may vary with elevation changes. Rough openings and hallways may vary. Elevations are Artist's conceptions.

REVISIONS	
NAME	DATE
DL	6/4/19


SCALE
1/4"=1'-0"

Square Feet	
Garage	480


SHEET NAME
Front/Rear Elevations

SHEET NUMBER
1 OF 5

Materials:
Walls: Vinyl Siding (white)
Roof: Fiberglass Shingles
Foundation: Concrete Block

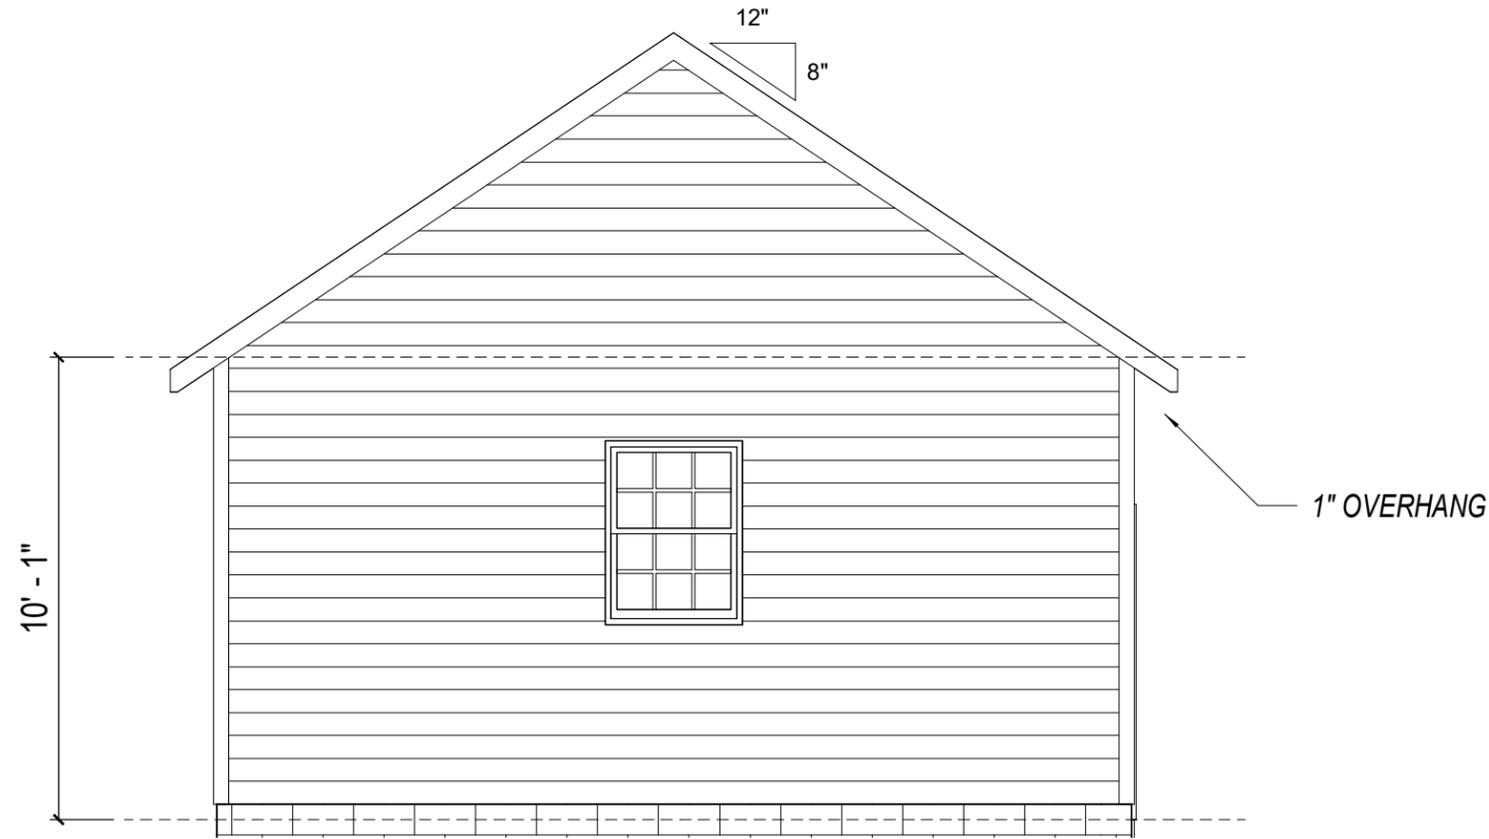

1 REAR ELEVATION
1/4" = 1'-0"

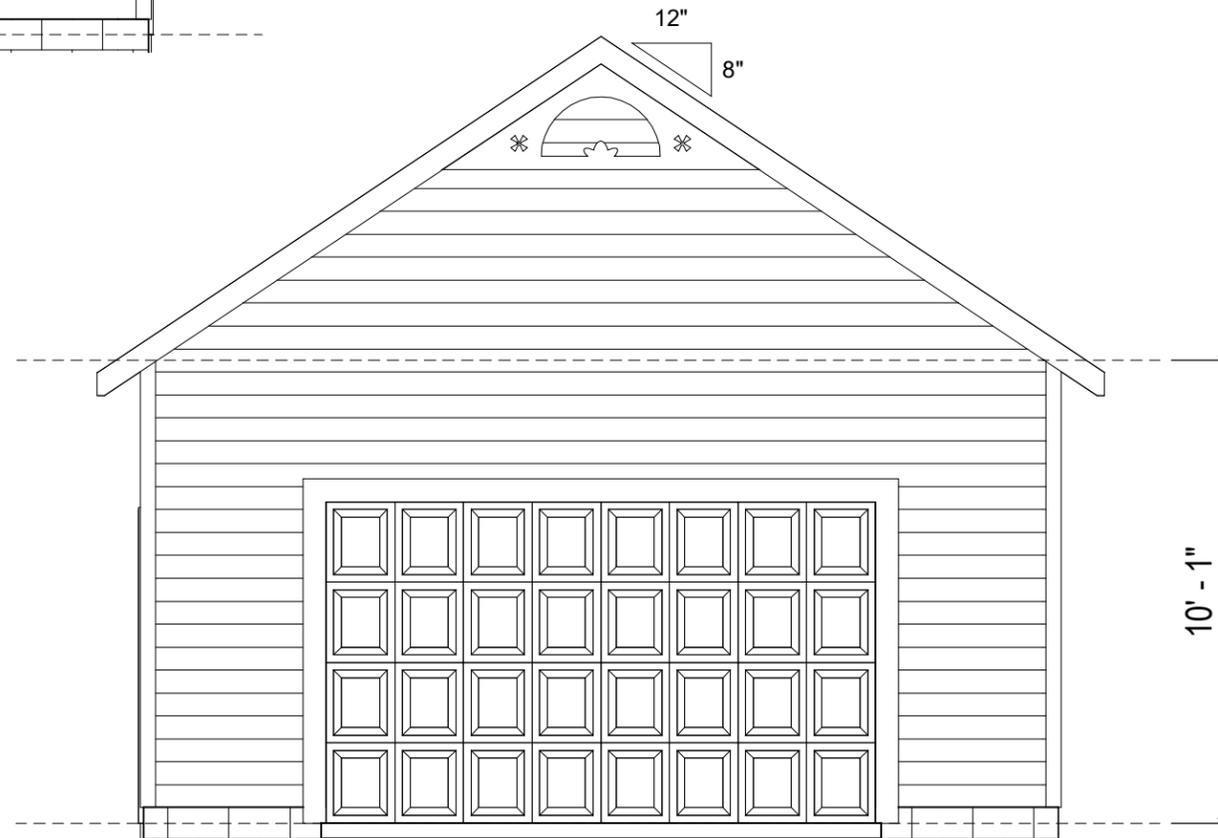

1 FRONT ELEVATION
1/4" = 1'-0"


DRAWING STATUS: FINAL

Materials:


Walls: Vinyl Siding (white)

Roof: Fiberglass Shingles

Foundation: Concrete Block

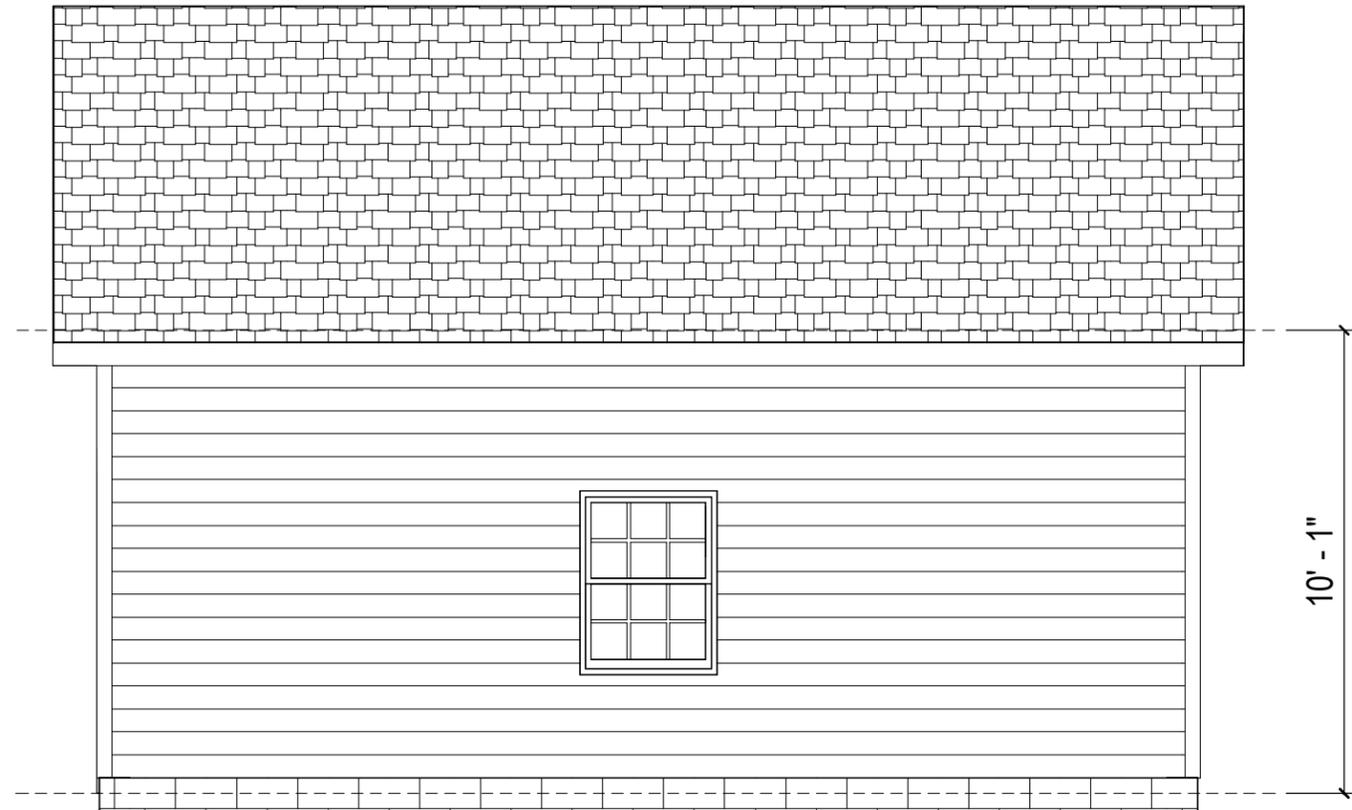

2 RIGHT ELEVATION
1/4" = 1'-0"

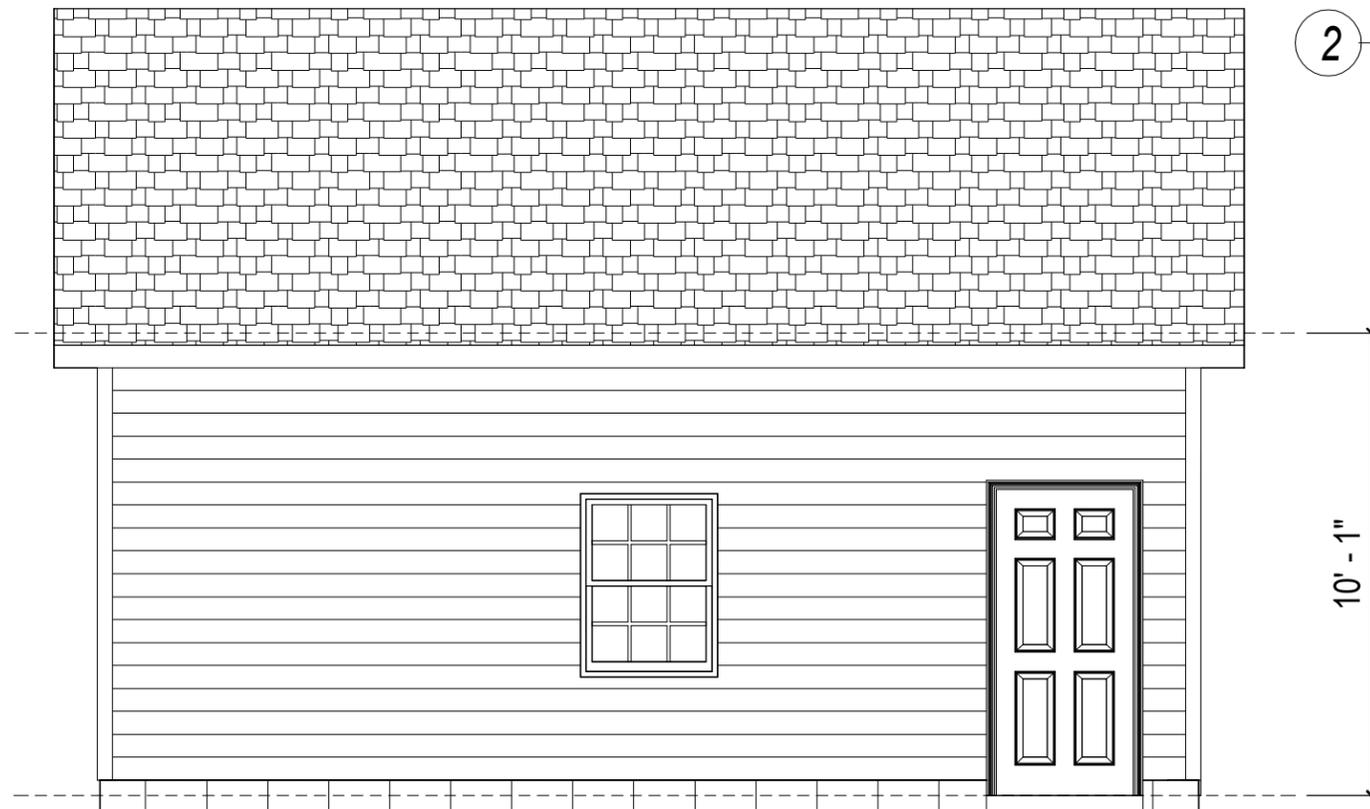

2 LEFT ELEVATION
1/4" = 1'-0"



PLAN NUMBER
20x24 GARAGE HD1979

176 Ravenna St.
Hudson, OH 44236

DRAWN BY
STEVE DONANT

Room sizing and total square feet may vary with elevation changes. Rough openings and hallways may vary. Elevations are Artist's conceptions.


REVISIONS	
NAME	DATE
DL	6/4/19

SCALE
1/4" = 1'-0"

SHEET NAME
Right/Left Elevations

SHEET NUMBER
2 OF 5

DRAWING STATUS: FINAL

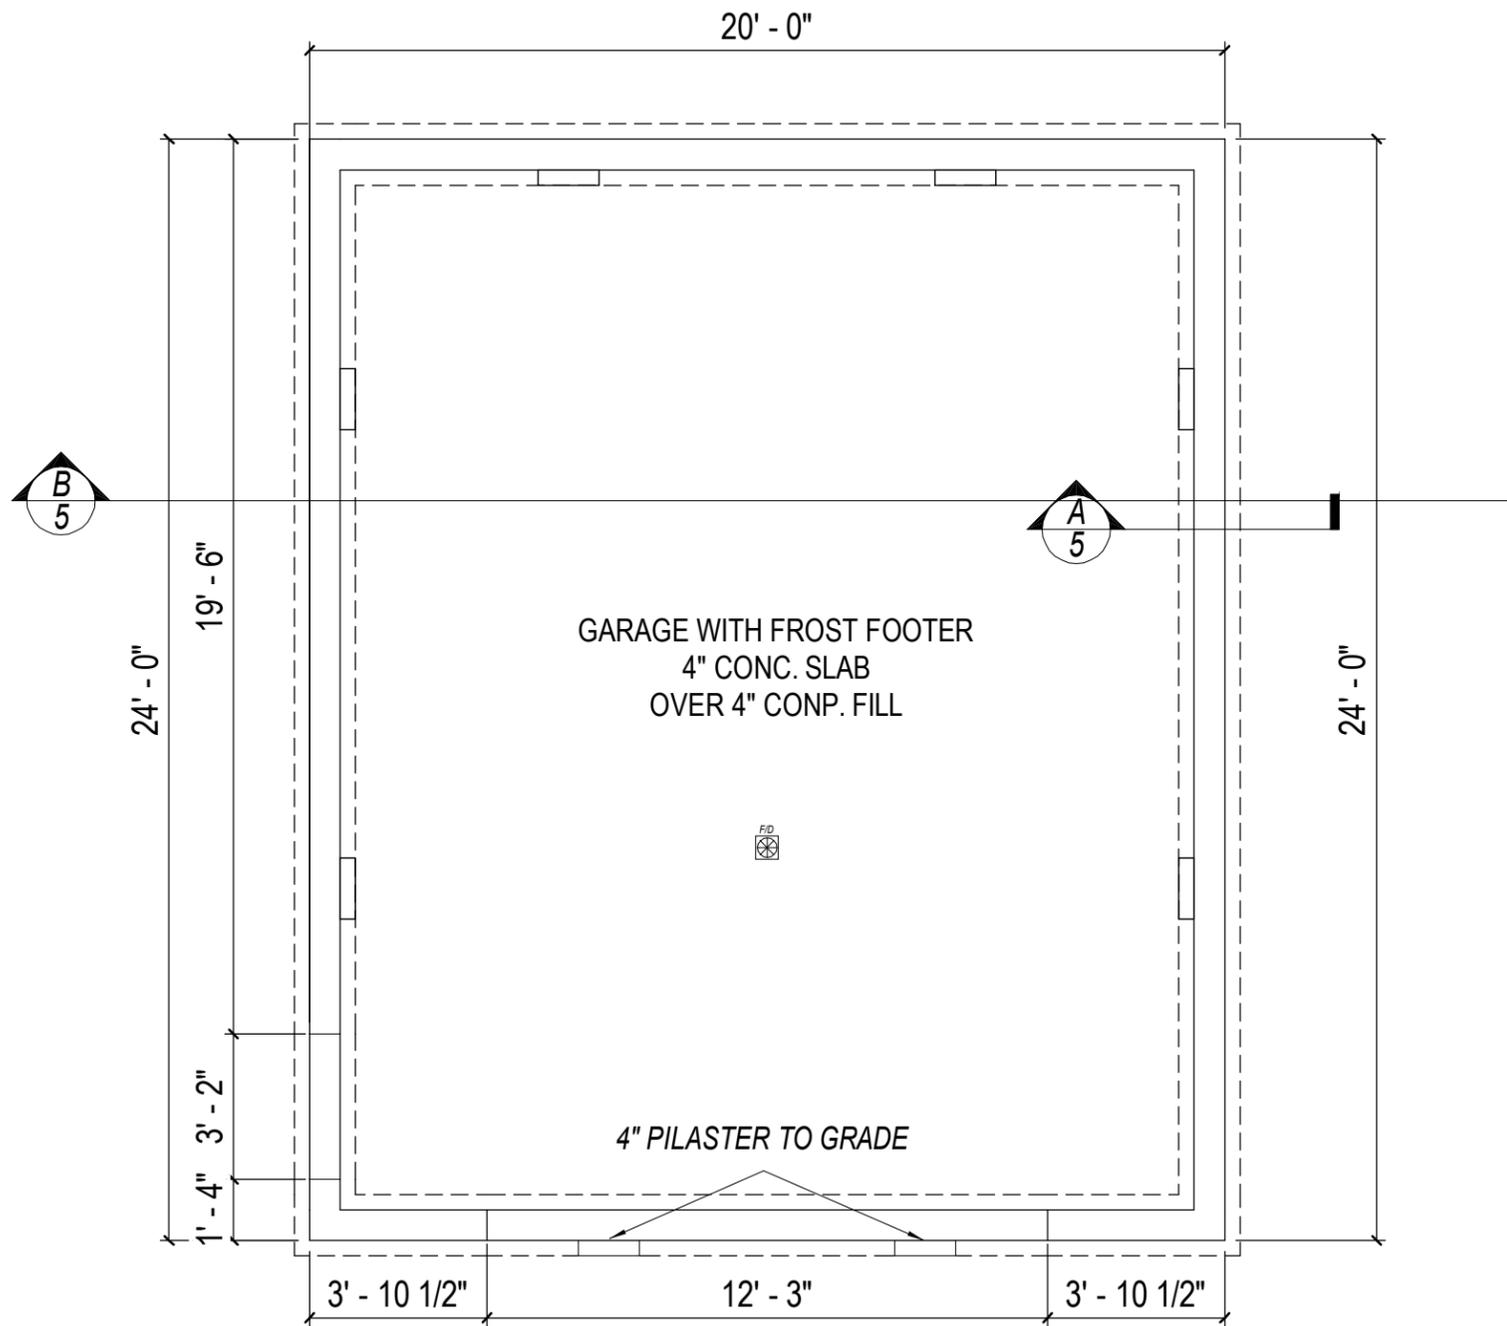

Slab Sq. Ft.	
Garage Slab	433
Grand total	433
Footer Lin. Ft.	
Garage Footer	89'
Grand total	89'

CMU Size	Total Block
CMU 8	372

DRAWING STATUS: FINAL



20x24 GARAGE
PLAN NUMBER
HD1979

176 Ravenna St.
Hudson, OH 44236

DRAWN BY
STEVE DONANT
Room sizing and total square feet may vary with elevation changes. Rough openings and hallways may vary. Elevations are Artist's conceptions.

REVISIONS	
NAME	DATE
DL	6/4/19


SCALE
1/4"=1'-0"

Square Feet

Garage 480

SHEET NAME
Foundation Plans

SHEET NUMBER
3 OF 5

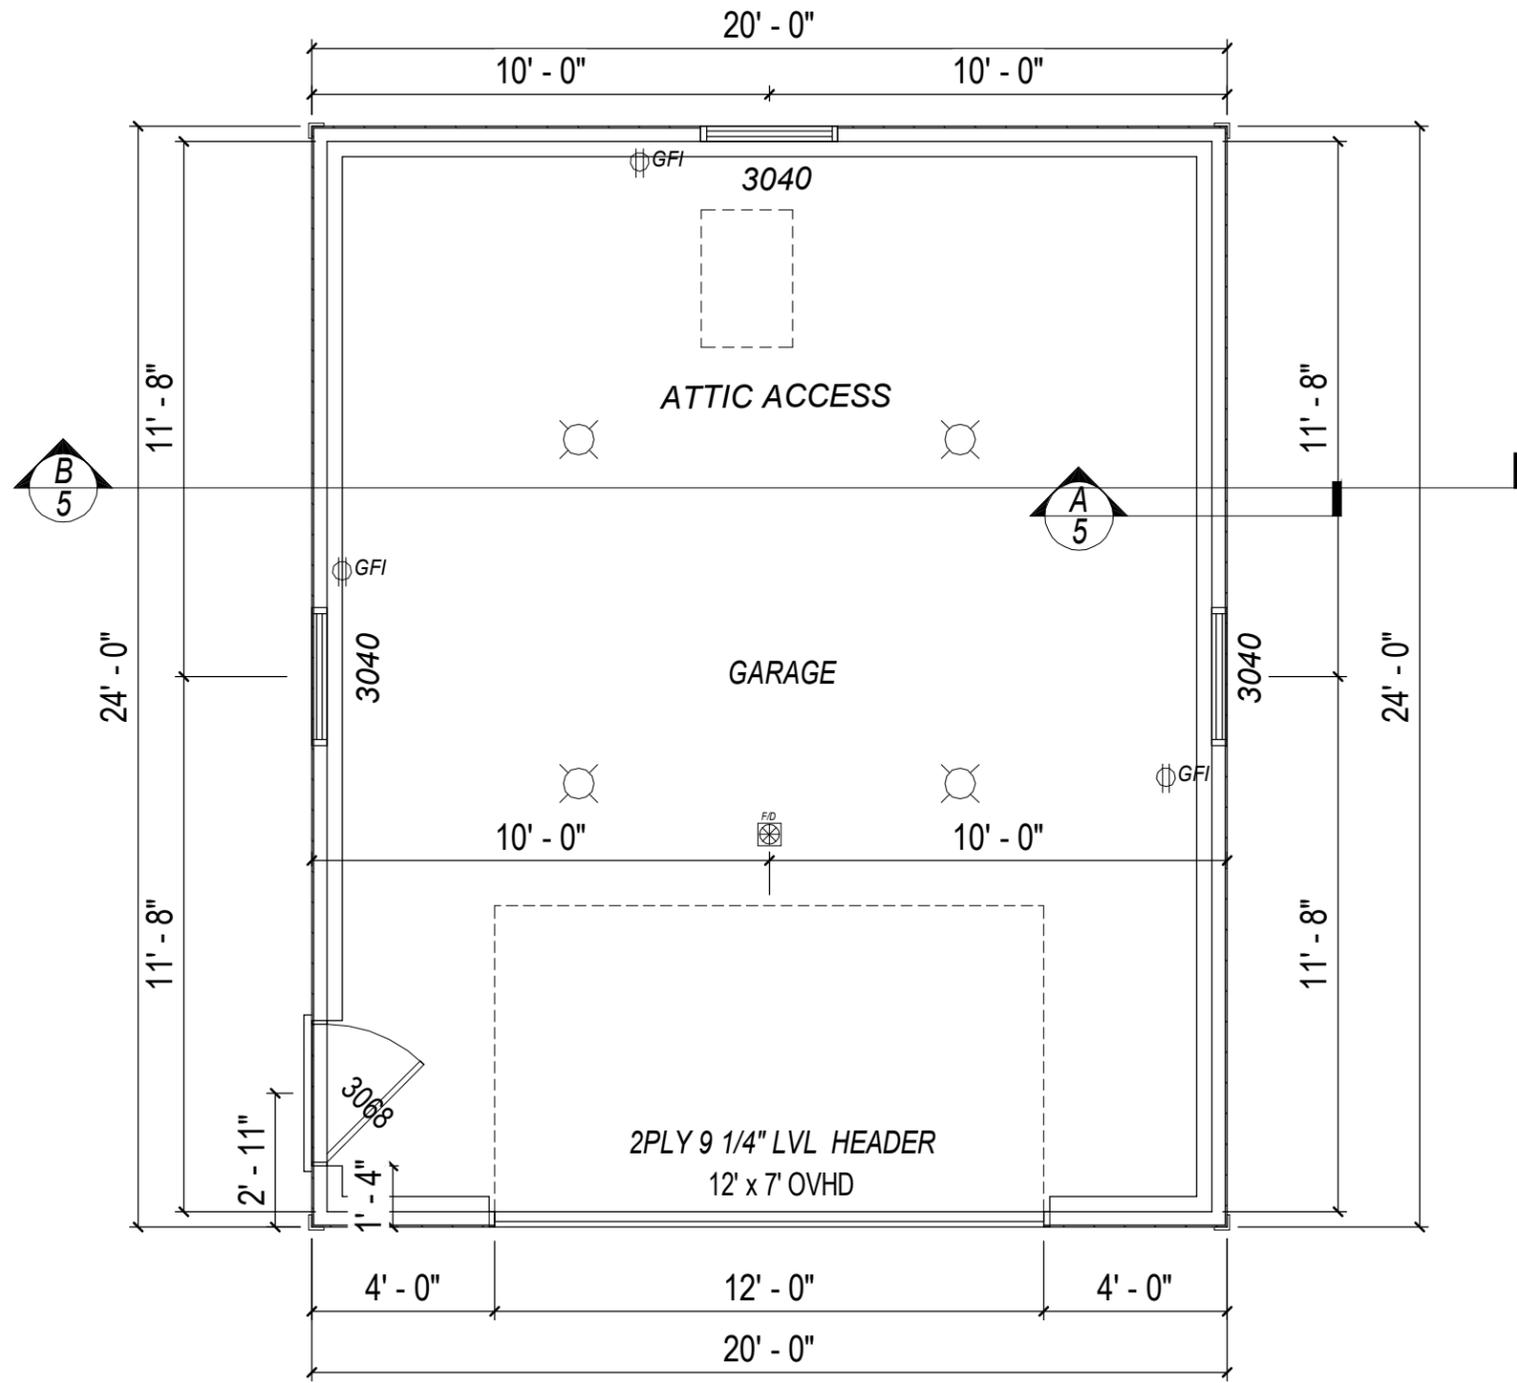

20x24 GARAGE
PLAN NUMBER
HD1979

176 Ravenna St.
Hudson, OH 44236

DRAWN BY
STEVE DONANT
Room sizing and total square feet may vary with elevation changes. Rough openings and hallways may vary. Elevations are Artist's conceptions.

REVISIONS	
NAME	DATE
DL	6/4/19

SCALE
1/4"=1'-0"



SHEET NAME
Floor Plan

SHEET NUMBER
4 OF 5

DRAWING STATUS: FINAL


N:\Rev Project Files\Legacy Remodeling\HD1979 - 20x24 Garage 2.rvt

6/11/2019 5:08:23 PM

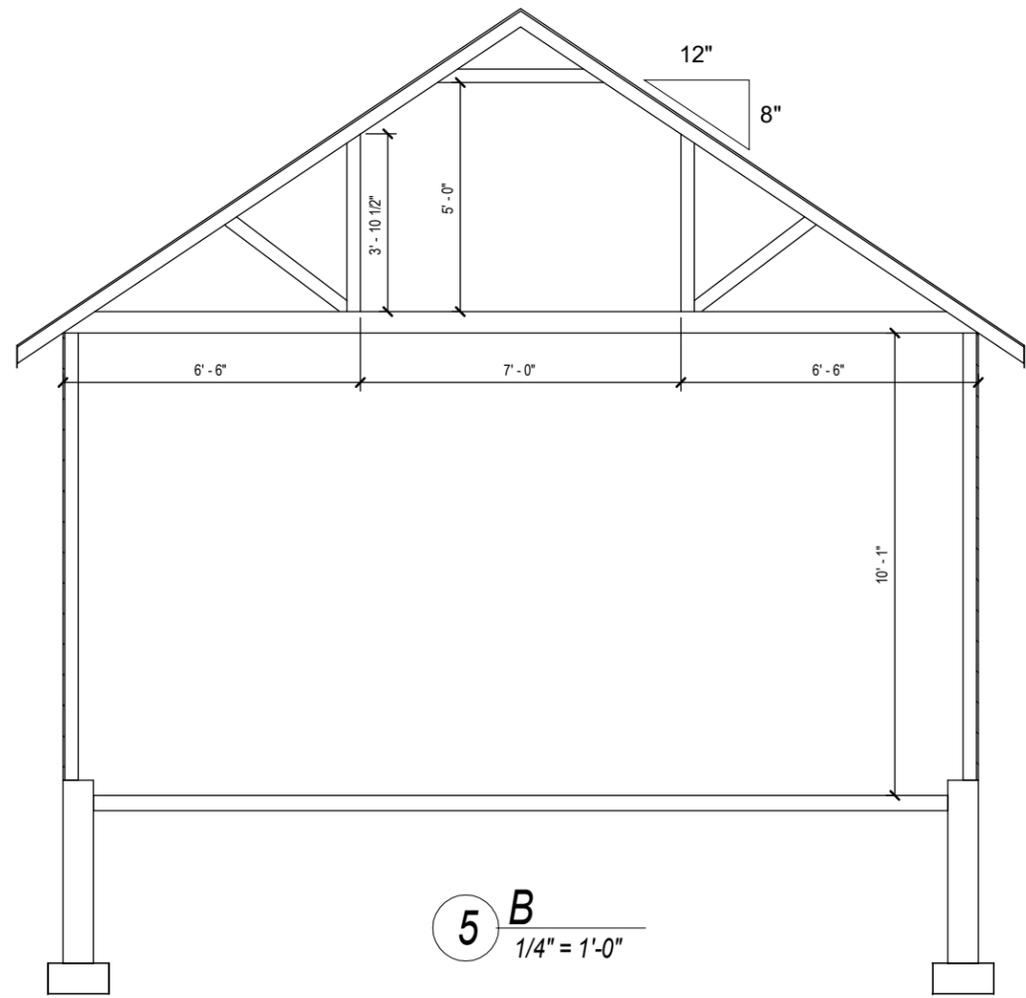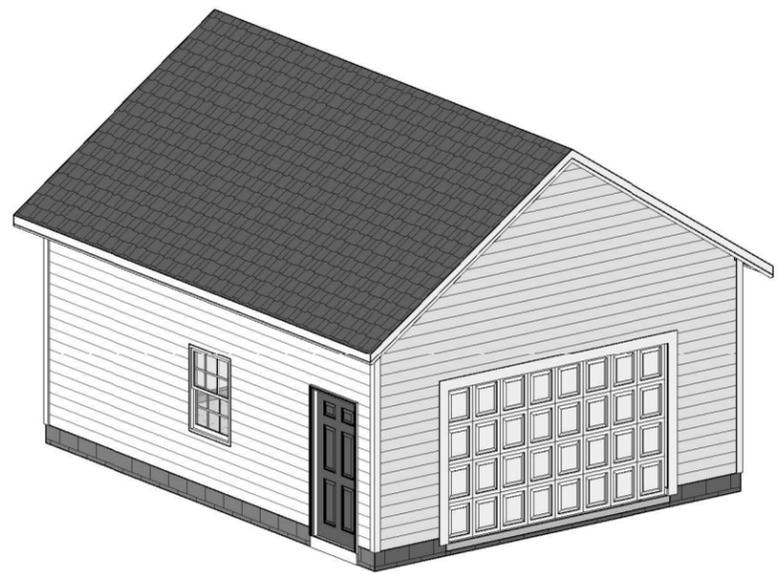

5 B
1/4" = 1'-0"

5 A
3/8" = 1'-0"

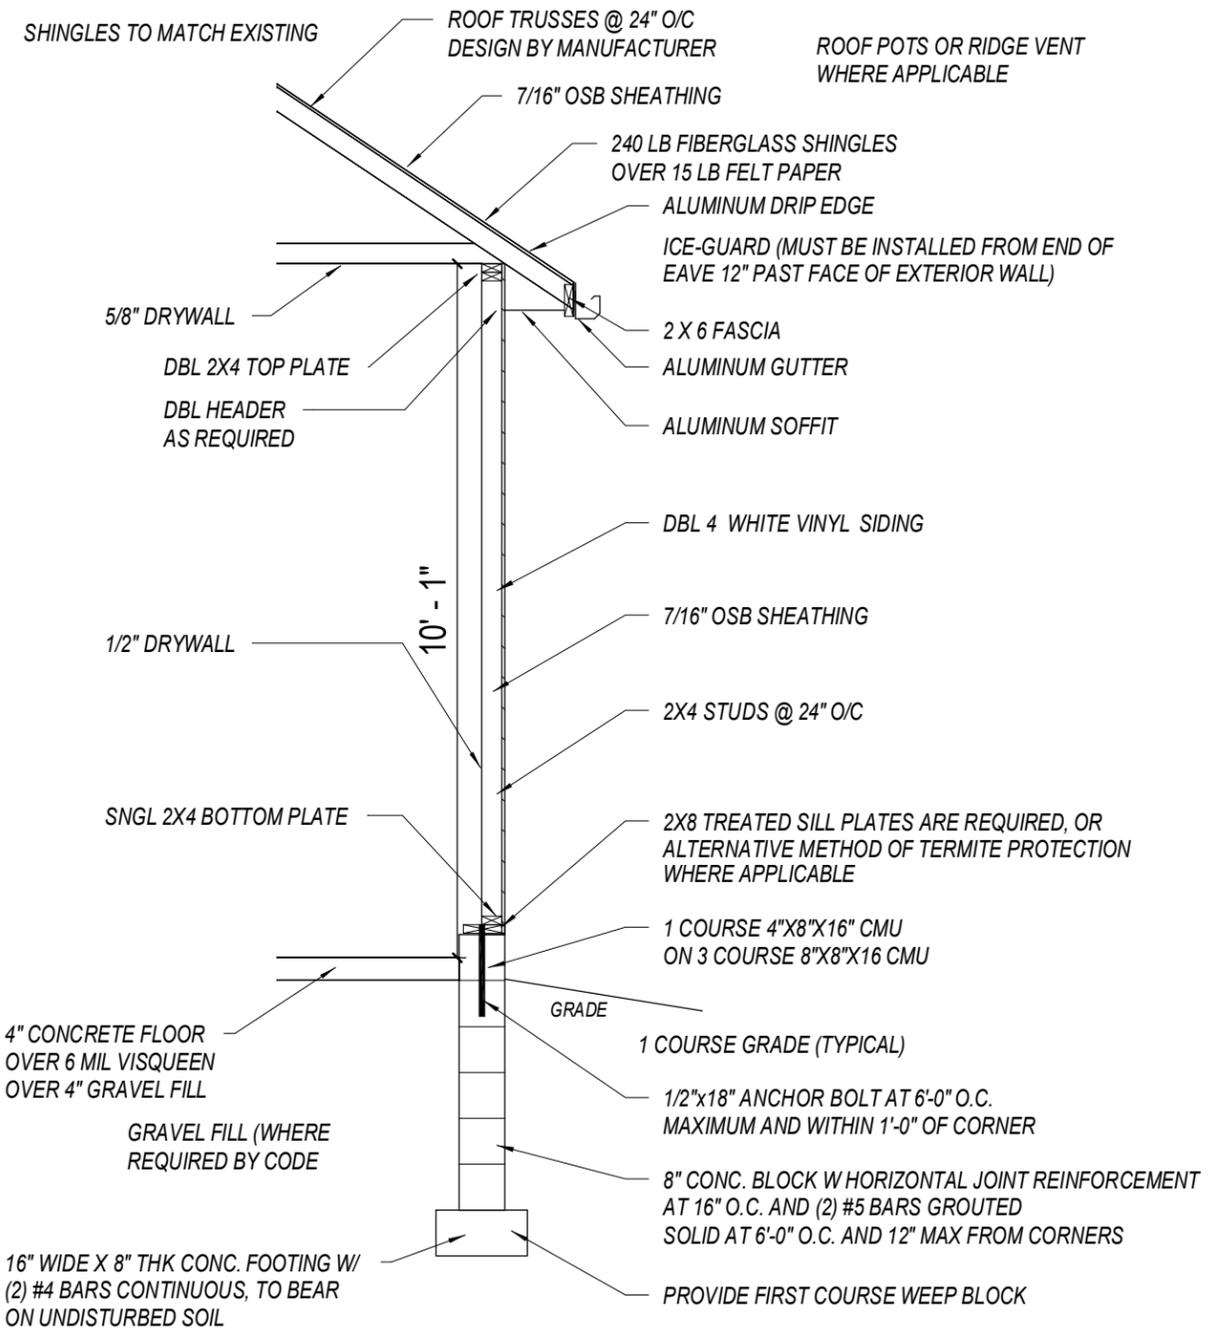

20x24 GARAGE HD1979
 176 Ravenna St.
 Hudson, OH 44236

DRAWN BY
 STEVE DONANT
 Room sizing and total square feet may vary with elevation changes. Rough openings and hallways may vary. Elevations are Artist's conceptions.

REVISIONS	
NAME	DATE
DL	6/4/19

SCALE
1/4" = 1'-0"

Square Feet
 Garage 480

SHEET NAME
3D Elevations

SHEET NUMBER
5 OF 5

DRAWING STATUS: FINAL

Site Photos







