


217 SUNSET DRIVE

98.49'

178.75'

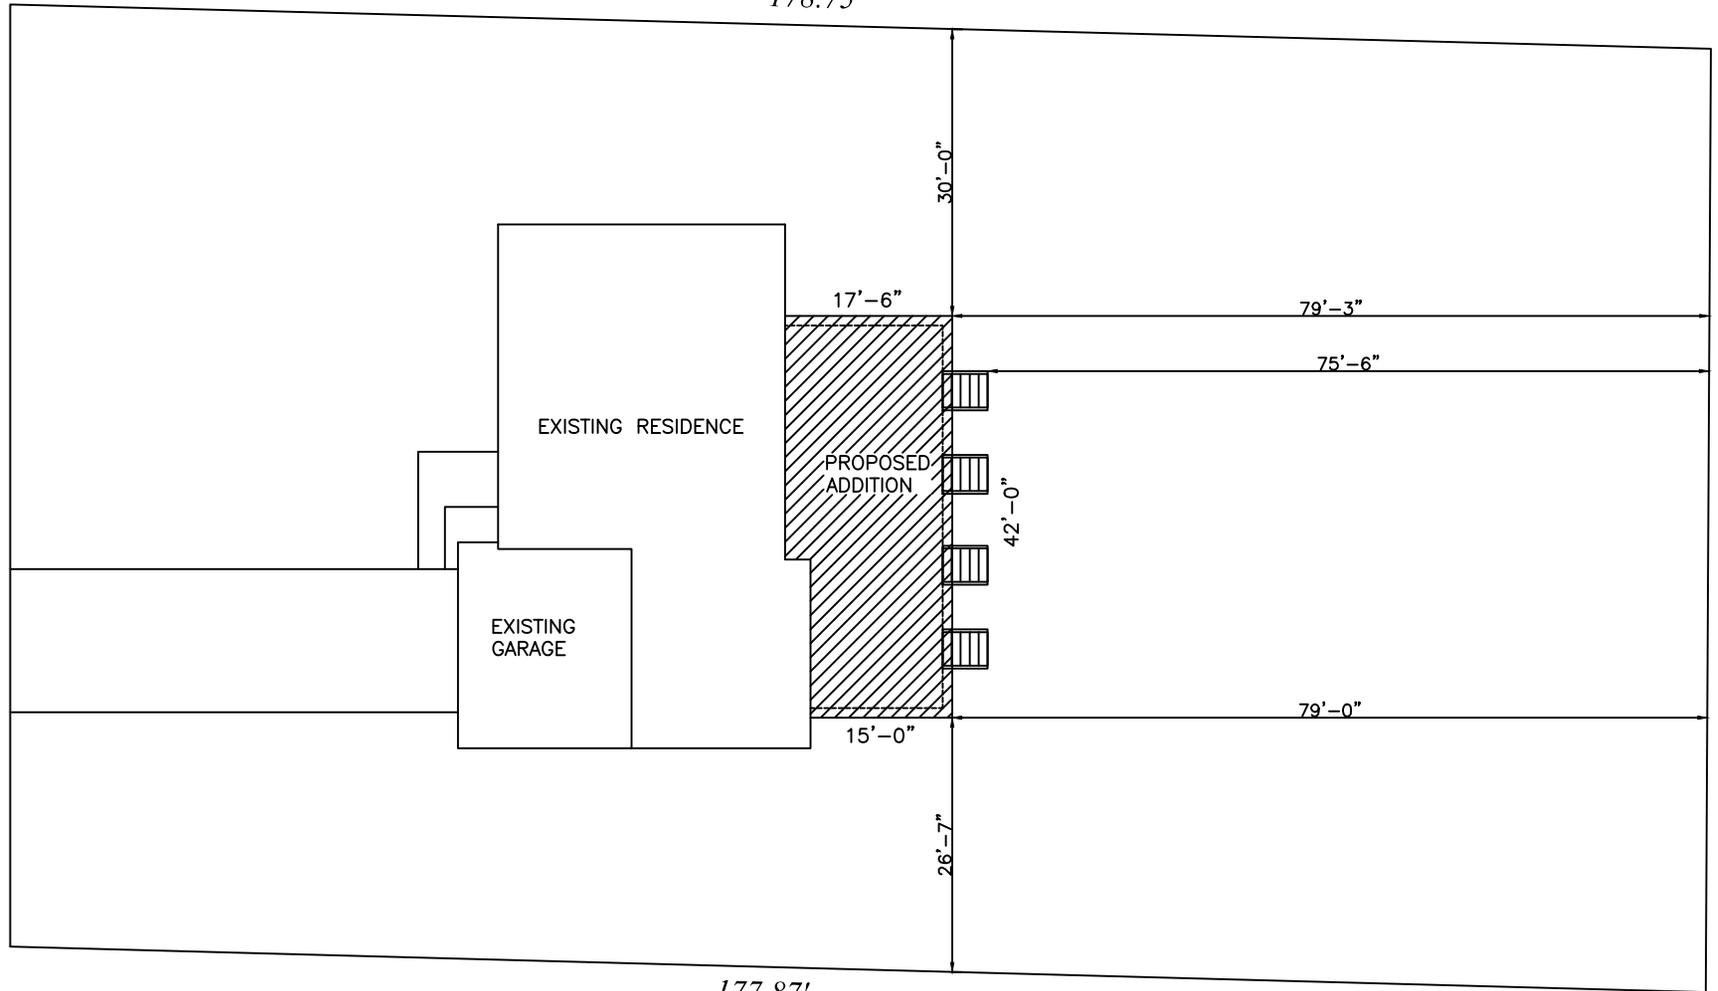

98.49'

177.87'



1 SITE PLAN
 1 1'-0" = 20'-0"


PROJECT:
HAROLD & LORI HORTON
NEW ADDITION
 217 Sunset Drive
 Hudson, OH 44236

A Perfect Coverage
 General Contractor
 Streetsboro, OH
 (440) 989-6829

This drawing is the property of A PERFECT COVERAGE of Streetsboro Ohio and shall not be reproduced, in part or whole, without the expressed written consent of A Perfect Coverage.

No.	Revisions	Date

Project	Sheet
Date 10/18/2020	1 of 1
Scale 1'-0" = 20'-0"	

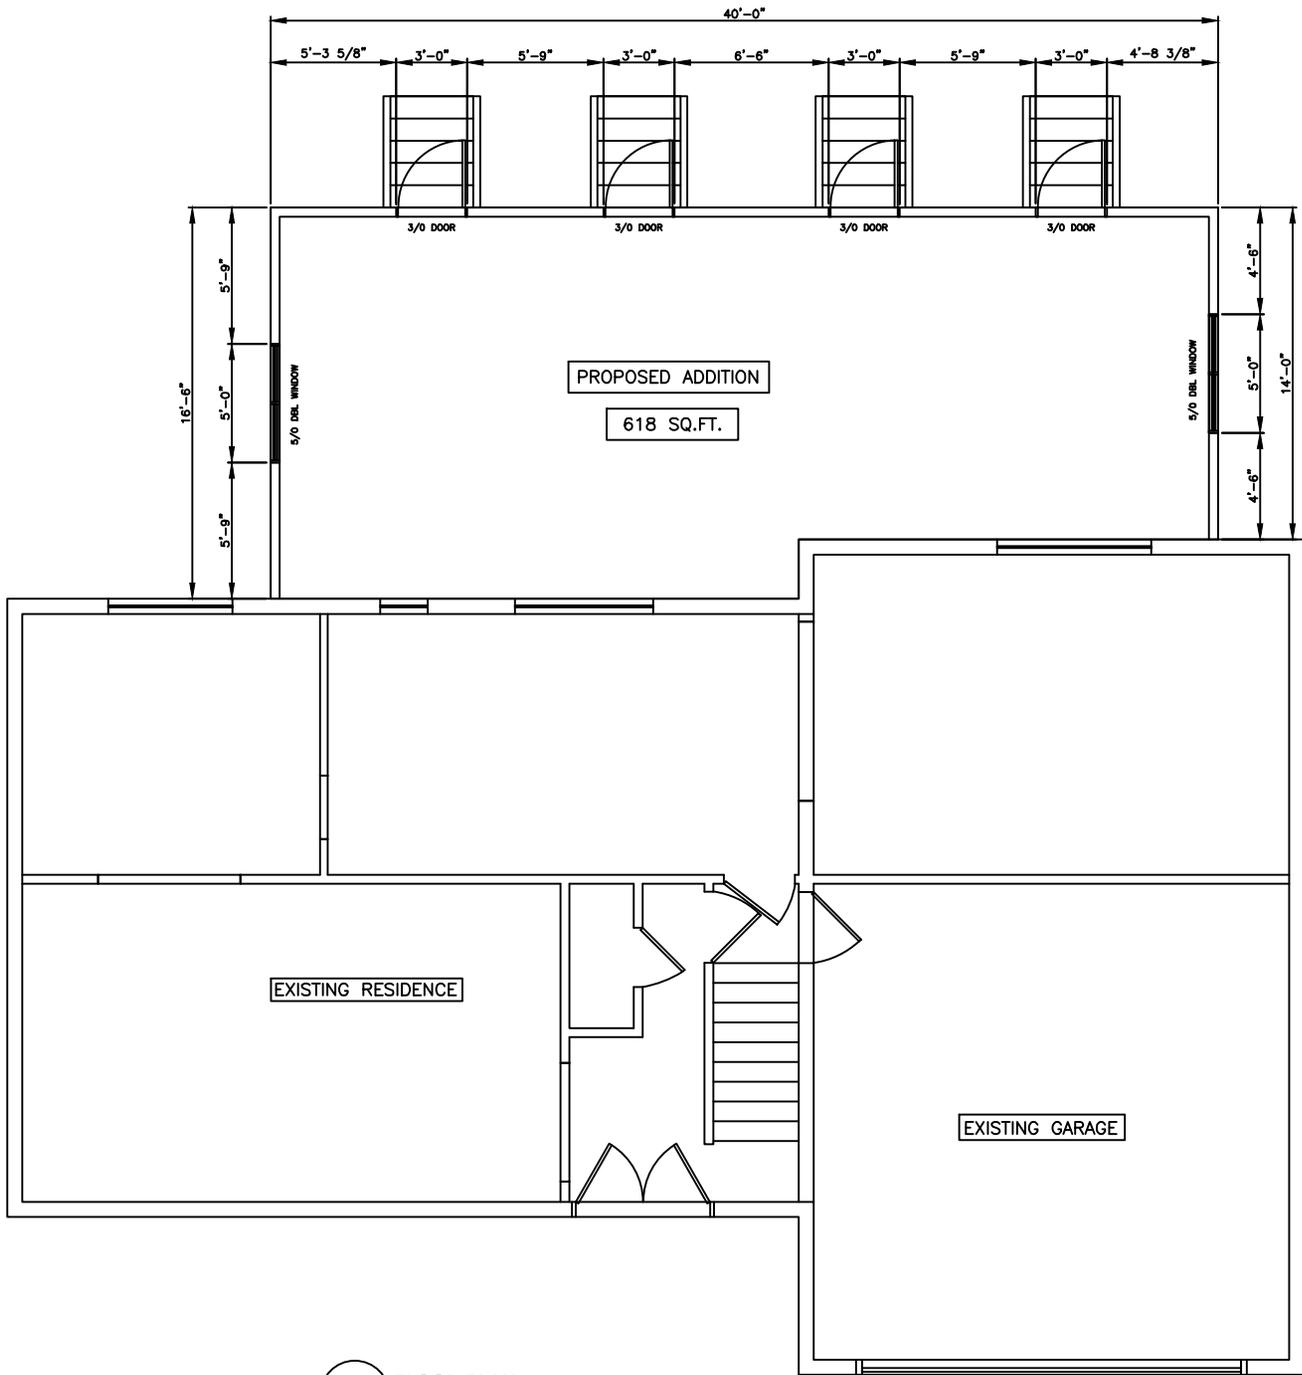

1 FLOOR PLAN
1 1/8" = 1'-0"


PROJECT:
HAROLD & LORI HORTON
NEW ADDITION
 217 Sunset Drive
 Hudson, OH 44236

A Perfect Coverage
 General Contractor
 Streetsboro, OH
 (440) 989-6829

No.	Revisions	Date

Project	Sheet
Date 10/18/2020	1 of 1
Scale 1/8" = 1'-0"	

This drawing is the property of A PERFECT COVERAGE of Streetsboro Ohio and shall not be reproduced, in part or whole, without the expressed written consent of A Perfect Coverage.

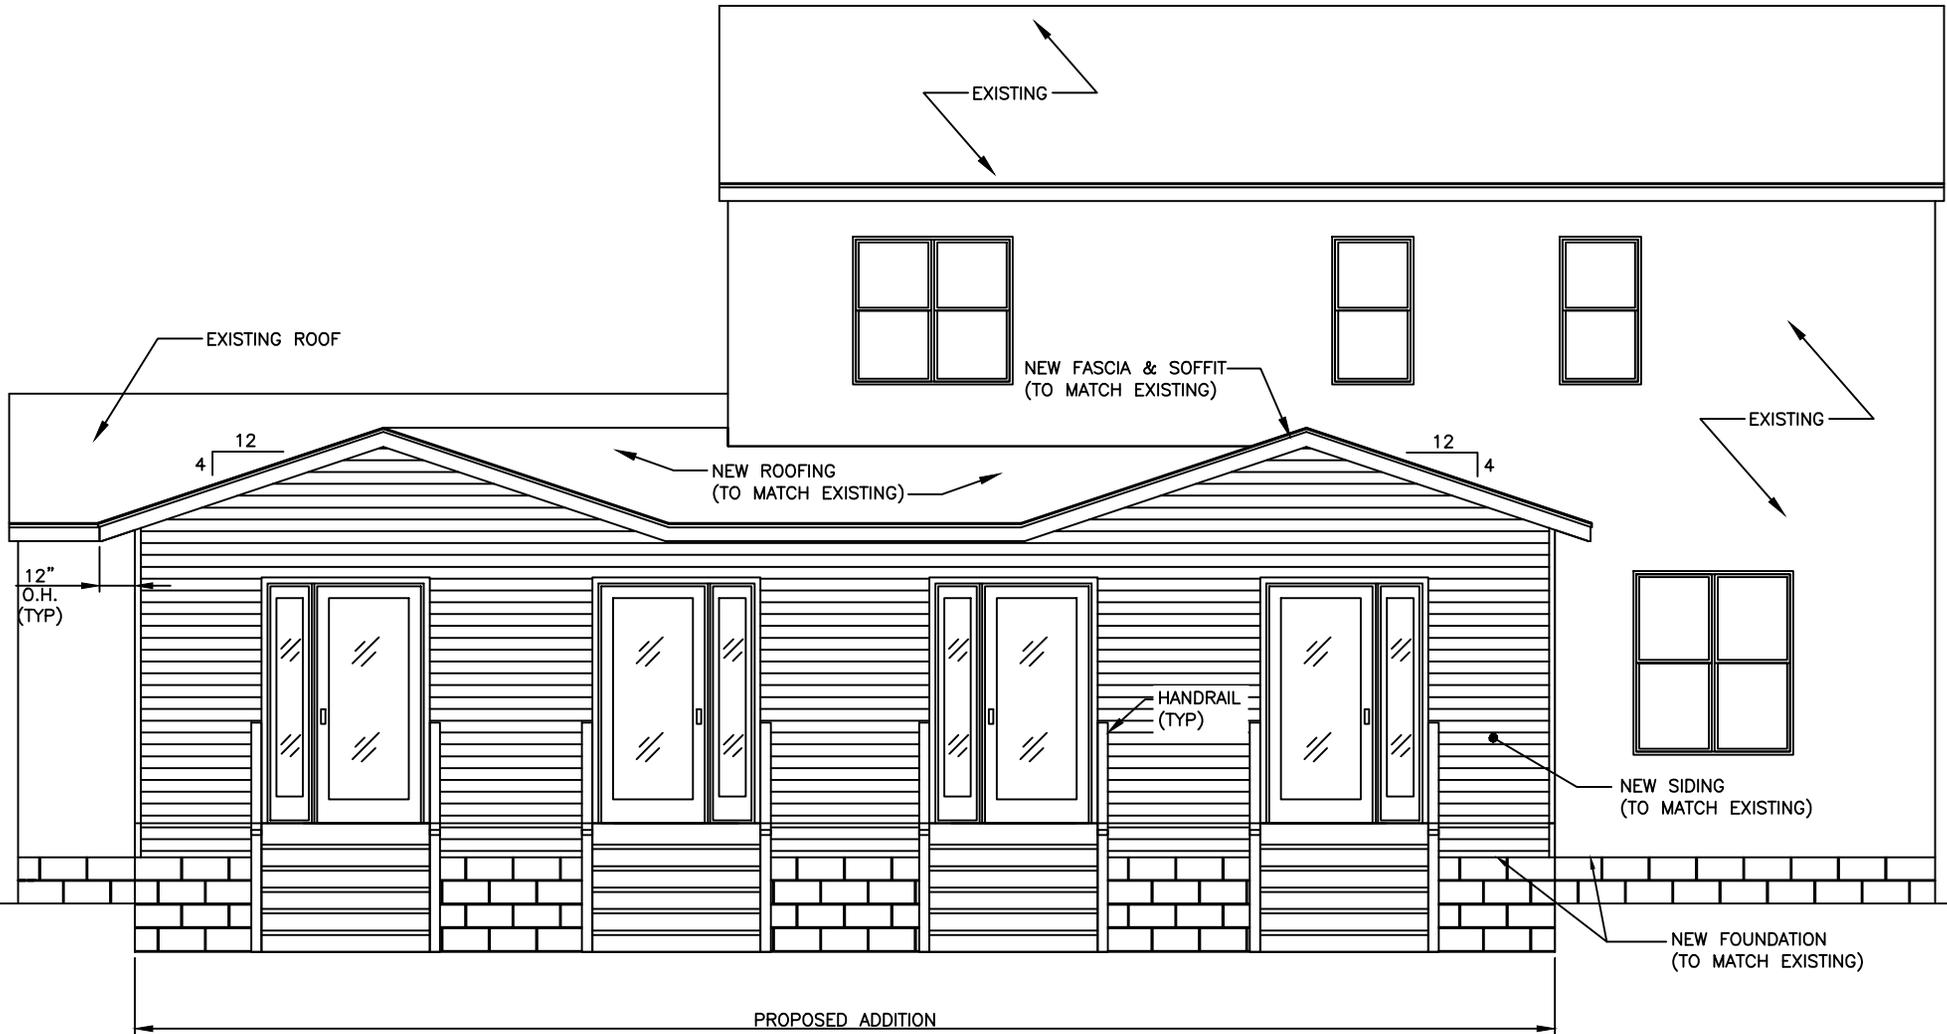


1 REAR ELEVATION
 1 3/16" = 1'-0"

PROJECT:
HAROLD & LORI HORTON
NEW ADDITION
 217 Sunset Drive
 Hudson, OH 44236

A Perfect Coverage
 General Contractor
 Streetsboro, OH
 (440) 989-6829

This drawing is the property of A PERFECT COVERAGE of Streetsboro Ohio and shall not be reproduced, in part or whole, without the expressed written consent of A Perfect Coverage.

1	SIDELITES & NOTES ADDED	10/25/20
No.	Revisions	Date
Project		Sheet
Date	10/18/2020	1 of 8
Scale	3/16" = 1'-0"	

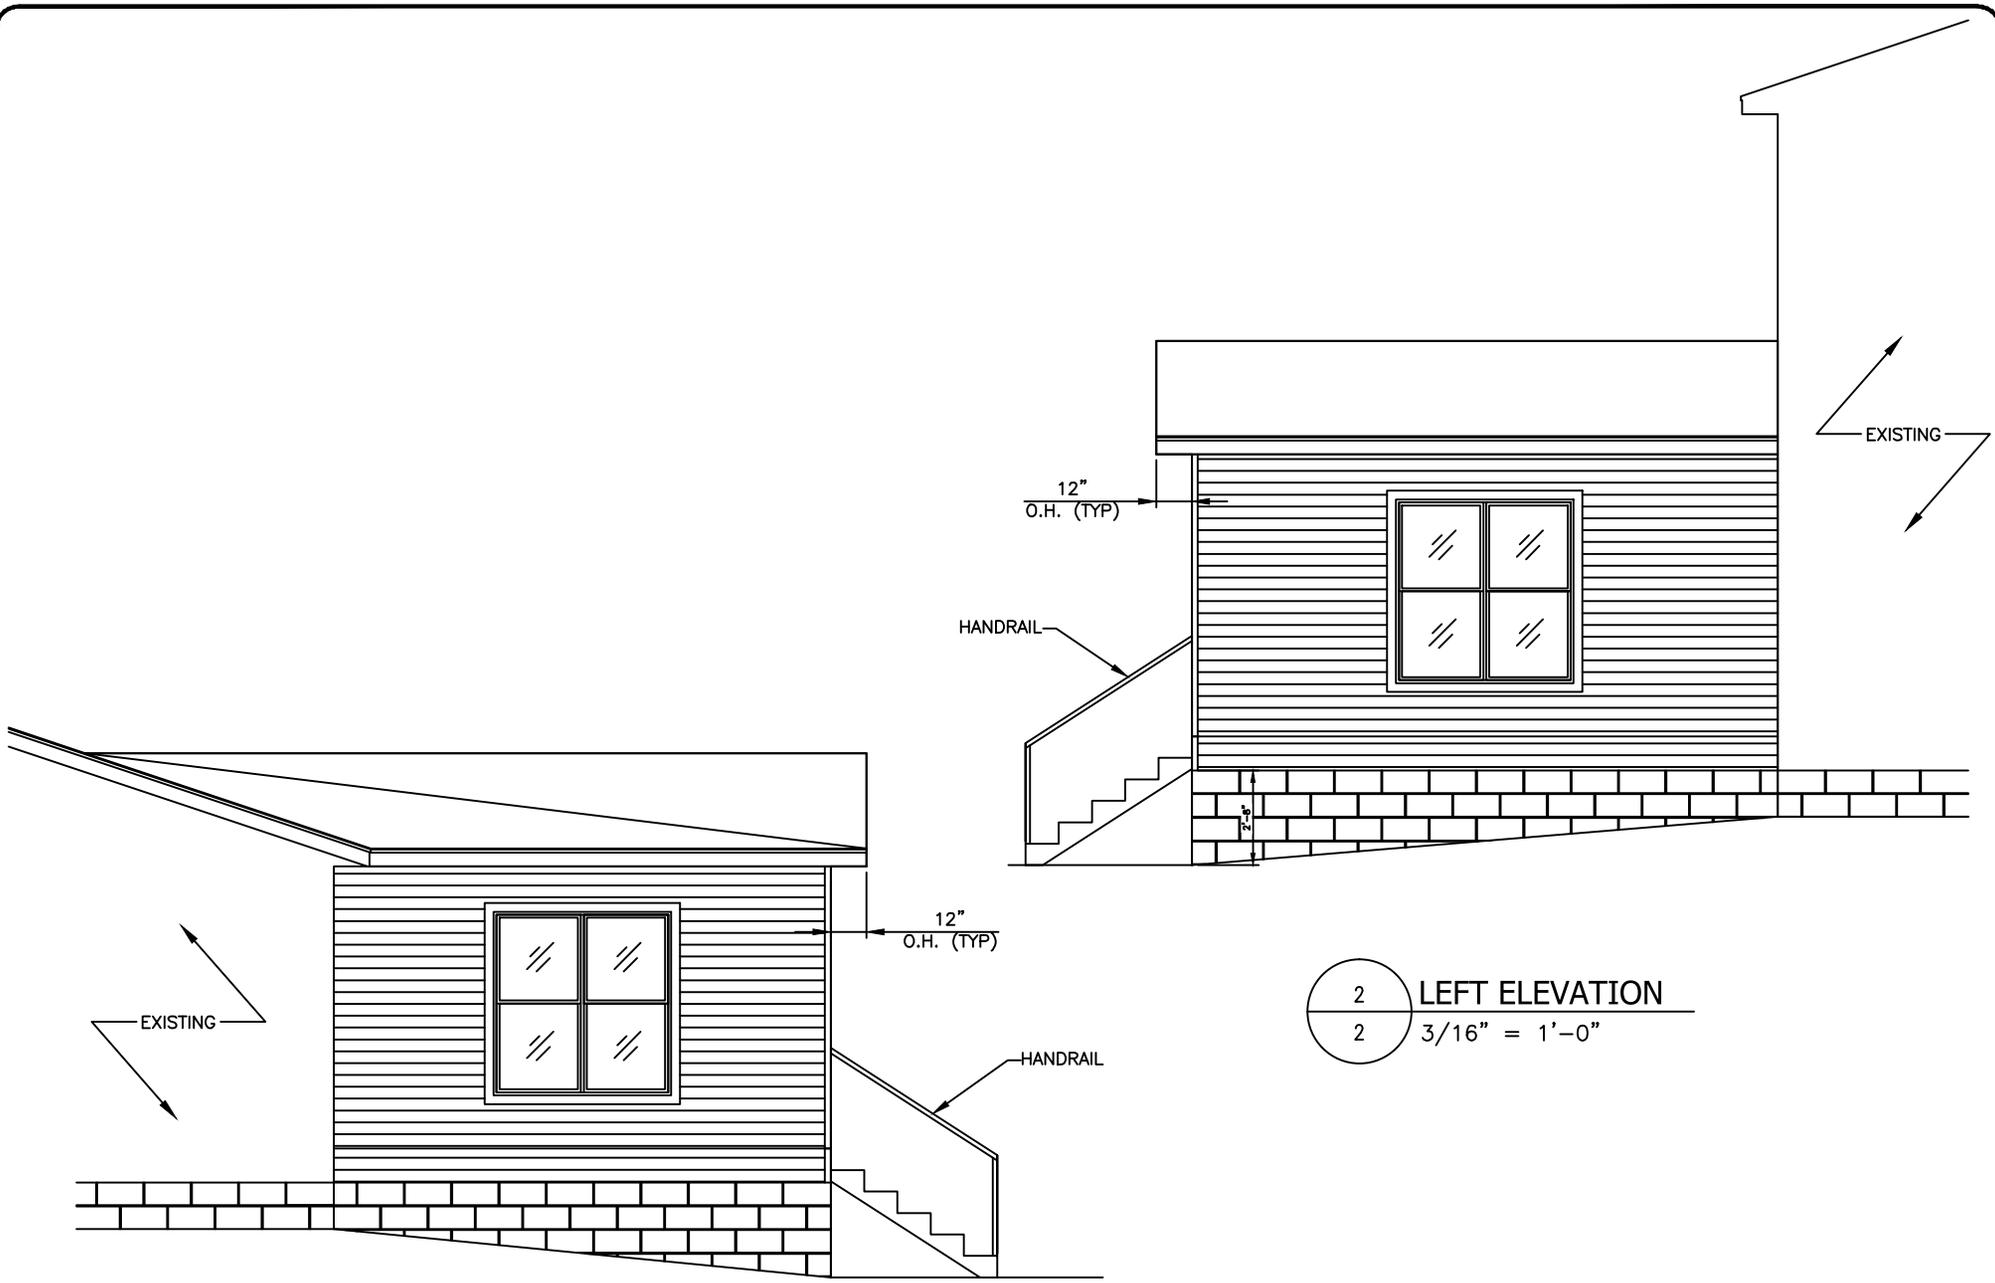

1 RIGHT ELEVATION
 2 $3/16" = 1'-0"$


2 LEFT ELEVATION
 2 $3/16" = 1'-0"$

PROJECT:
HAROLD & LORI HORTON
NEW ADDITION
 217 Sunset Drive
 Hudson, OH 44236

A Perfect Coverage
 General Contractor
 Streetsboro, OH
 (440) 989-6829
This drawing is the property of A PERFECT COVERAGE of Streetsboro Ohio and shall not be reproduced, in part or whole, without the expressed written consent of A Perfect Coverage.

No.	Revisions	Date

Project	Sheet
Date 10/18/2020	2 of 8
Scale 3/16" = 1'-0"	

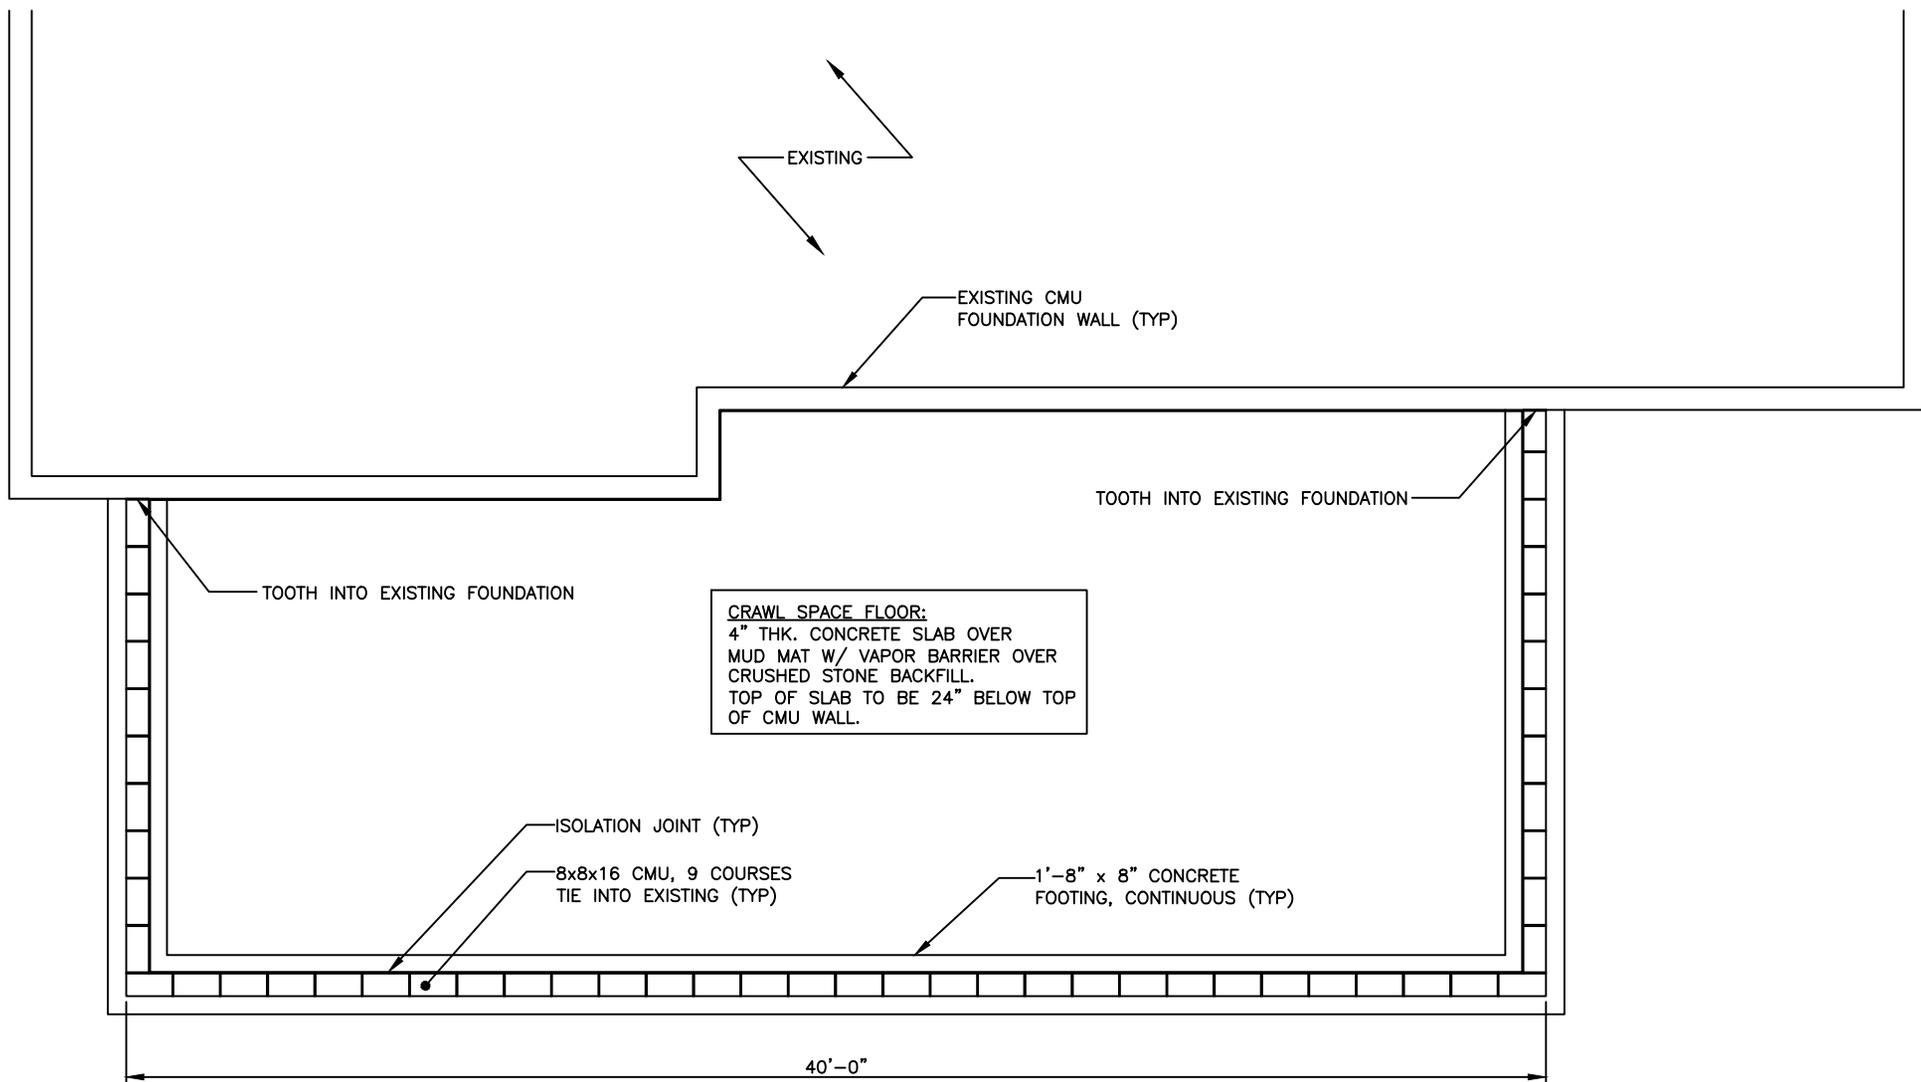

1 FOUNDATION PLAN
 4 3/16" = 1'-0"


PROJECT:
HAROLD & LORI HORTON
 NEW ADDITION
 217 Sunset Drive
 Hudson, OH 44236

A Perfect Coverage
 General Contractor
 Streetsboro, OH
 (440) 989-6829

This drawing is the property of A PERFECT COVERAGE of Streetsboro Ohio and shall not be reproduced, in part or whole, without the expressed written consent of A Perfect Coverage.

No.	Revisions	Date

Project	Sheet
Date 10/18/2020	4 of 8
Scale 3/16" = 1'-0"	

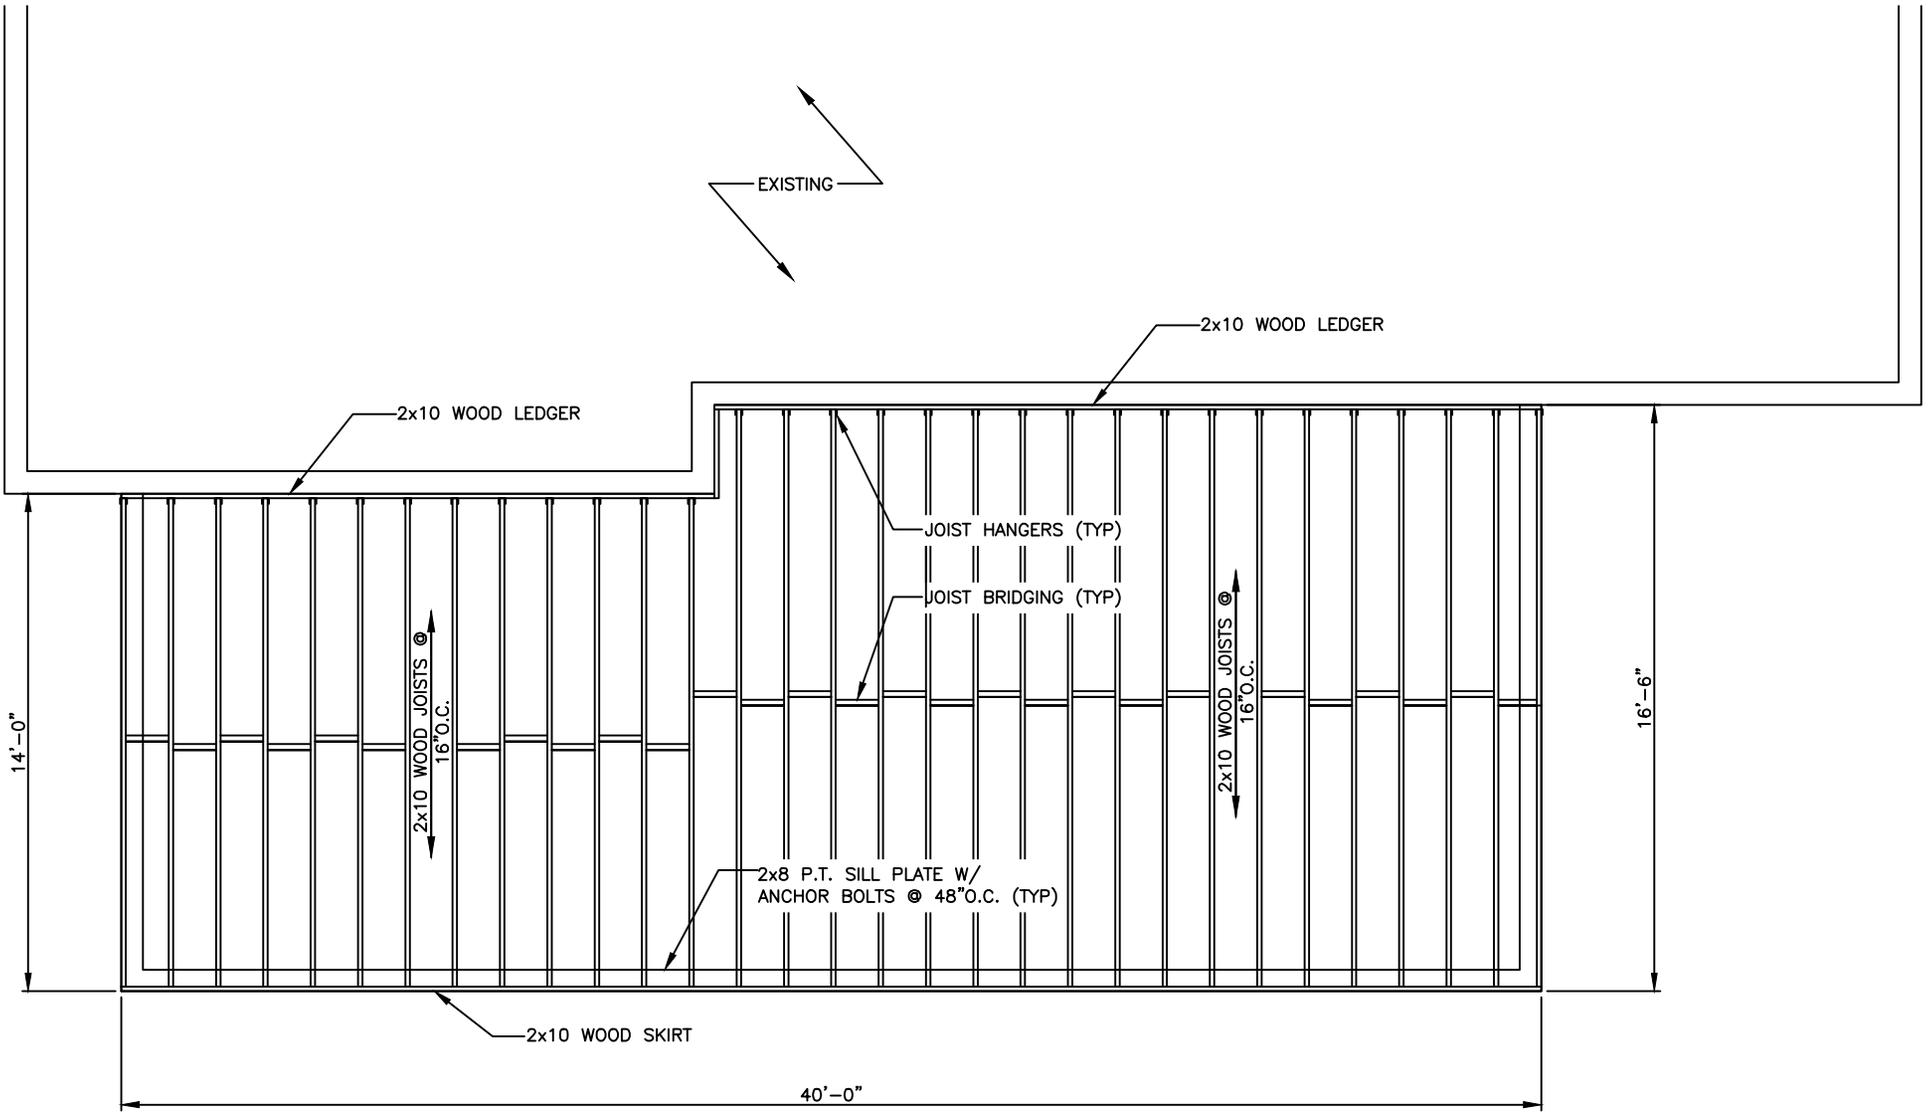

1 FLOOR FRAMING PLAN
 5 3/16" = 1'-0"


PROJECT:
HAROLD & LORI HORTON
 NEW ADDITION
 217 Sunset Drive
 Hudson, OH 44236

A Perfect Coverage
 General Contractor
 Streetsboro, OH
 (440) 989-6829

This drawing is the property of A PERFECT COVERAGE of Streetsboro Ohio and shall not be reproduced, in part or whole, without the expressed written consent of A Perfect Coverage.

No.	Revisions	Date

Project	Sheet
Date 10/18/2020	5 of 8
Scale 3/16" = 1'-0"	

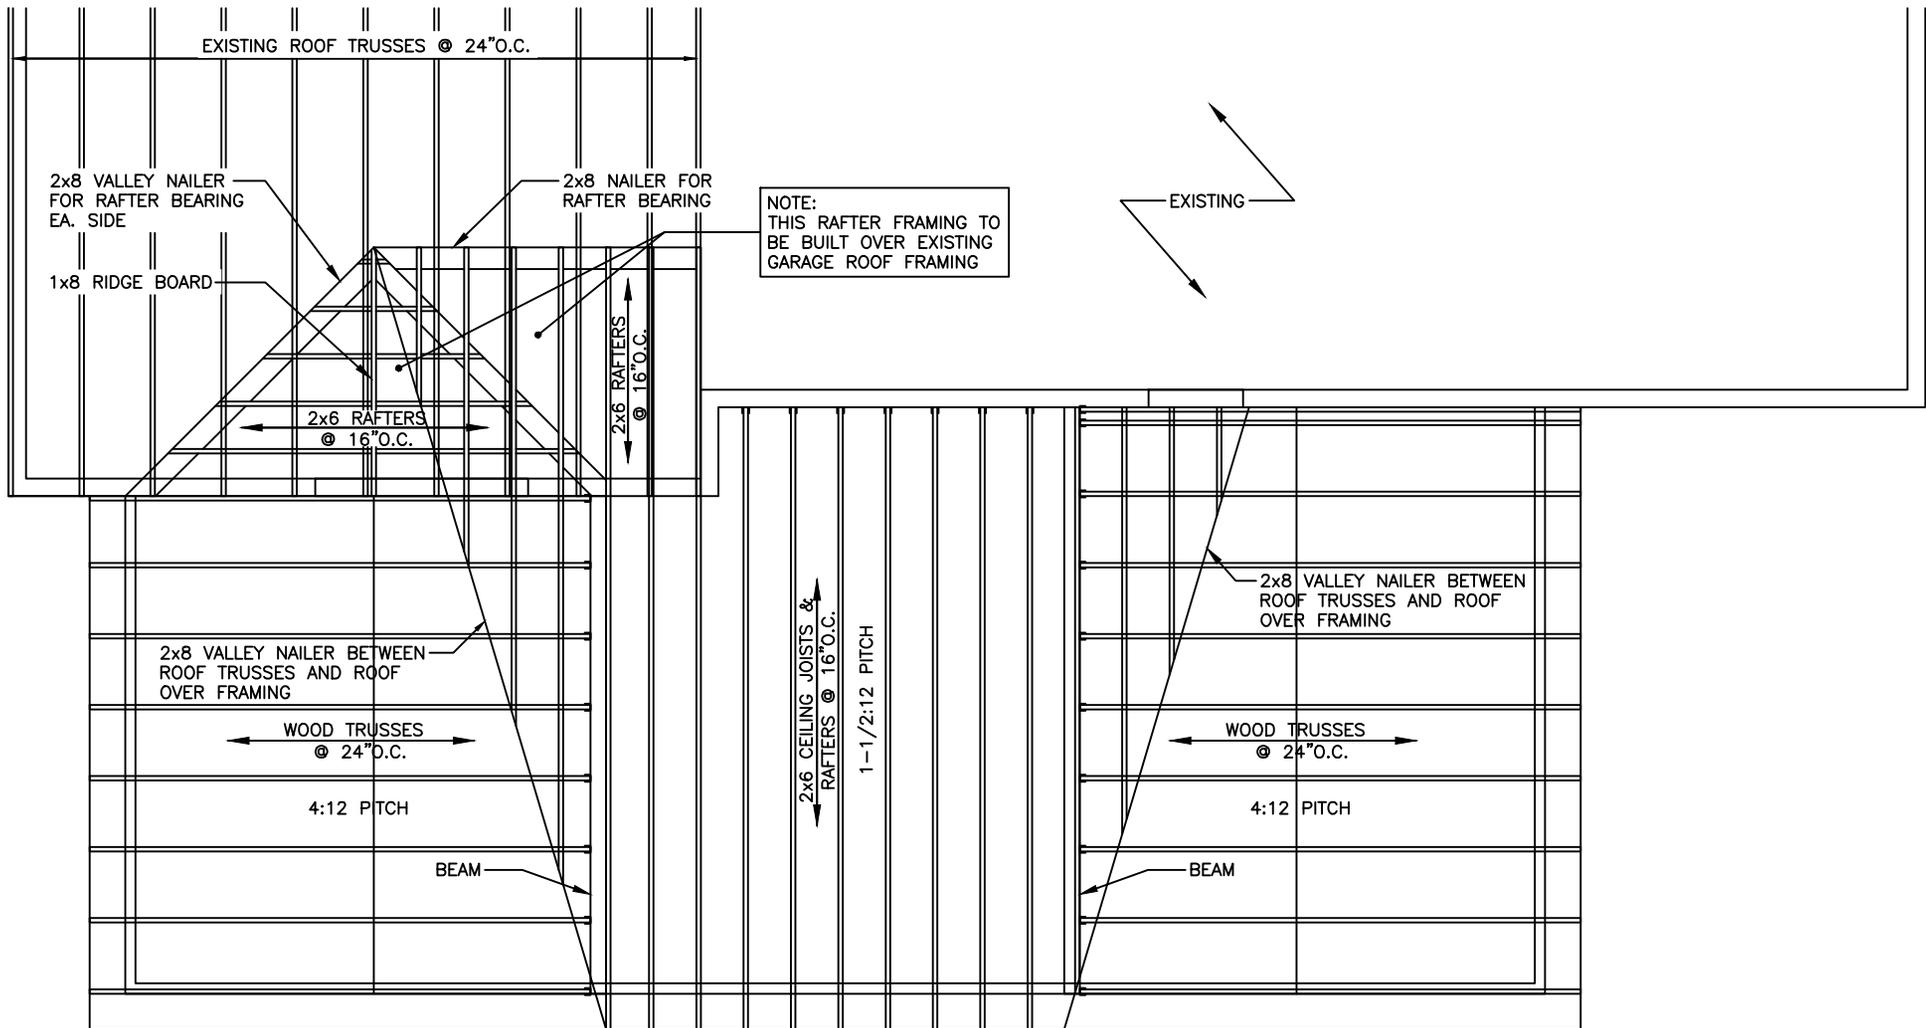


1 ROOF FRAMING PLAN
6 3/16" = 1'-0"

PROJECT:
HAROLD & LORI HORTON
 NEW ADDITION
 217 Sunset Drive
 Hudson, OH 44236


A Perfect Coverage
 General Contractor
 Streetsboro, OH
 (440) 989-6829

This drawing is the property of A PERFECT COVERAGE of Streetsboro Ohio and shall not be reproduced, in part or whole, without the expressed written consent of A Perfect Coverage.

1	ADDED ROOF OVER FRAMING	10/25/20
No.	Revisions	Date
Project		Sheet
Date	10/18/2020	6 of 8
Scale	3/16" = 1'-0"	

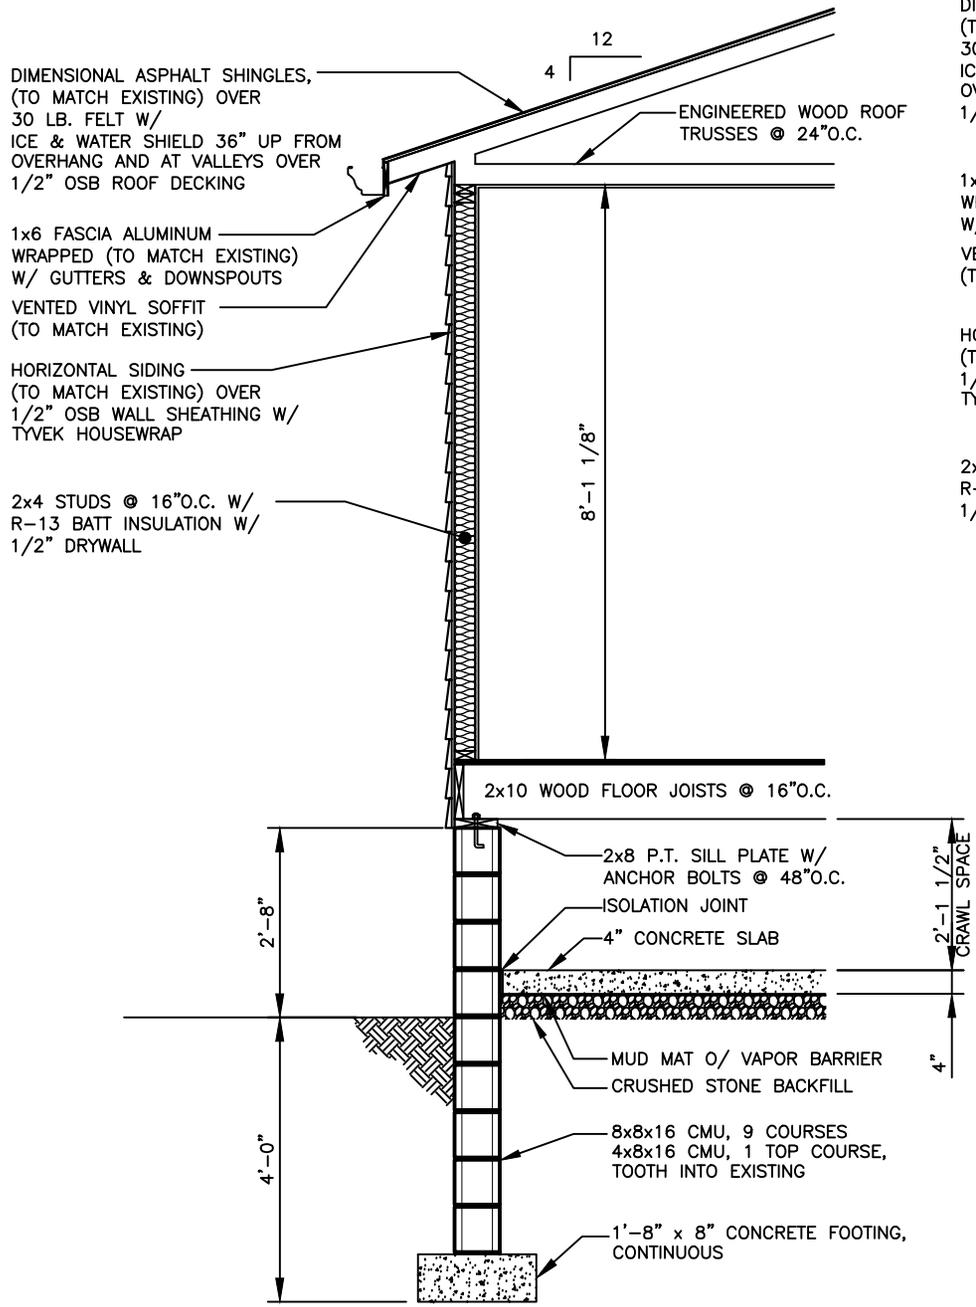

1 SECTION @ ROOF TRUSSES
7 1/2" = 1'-0"

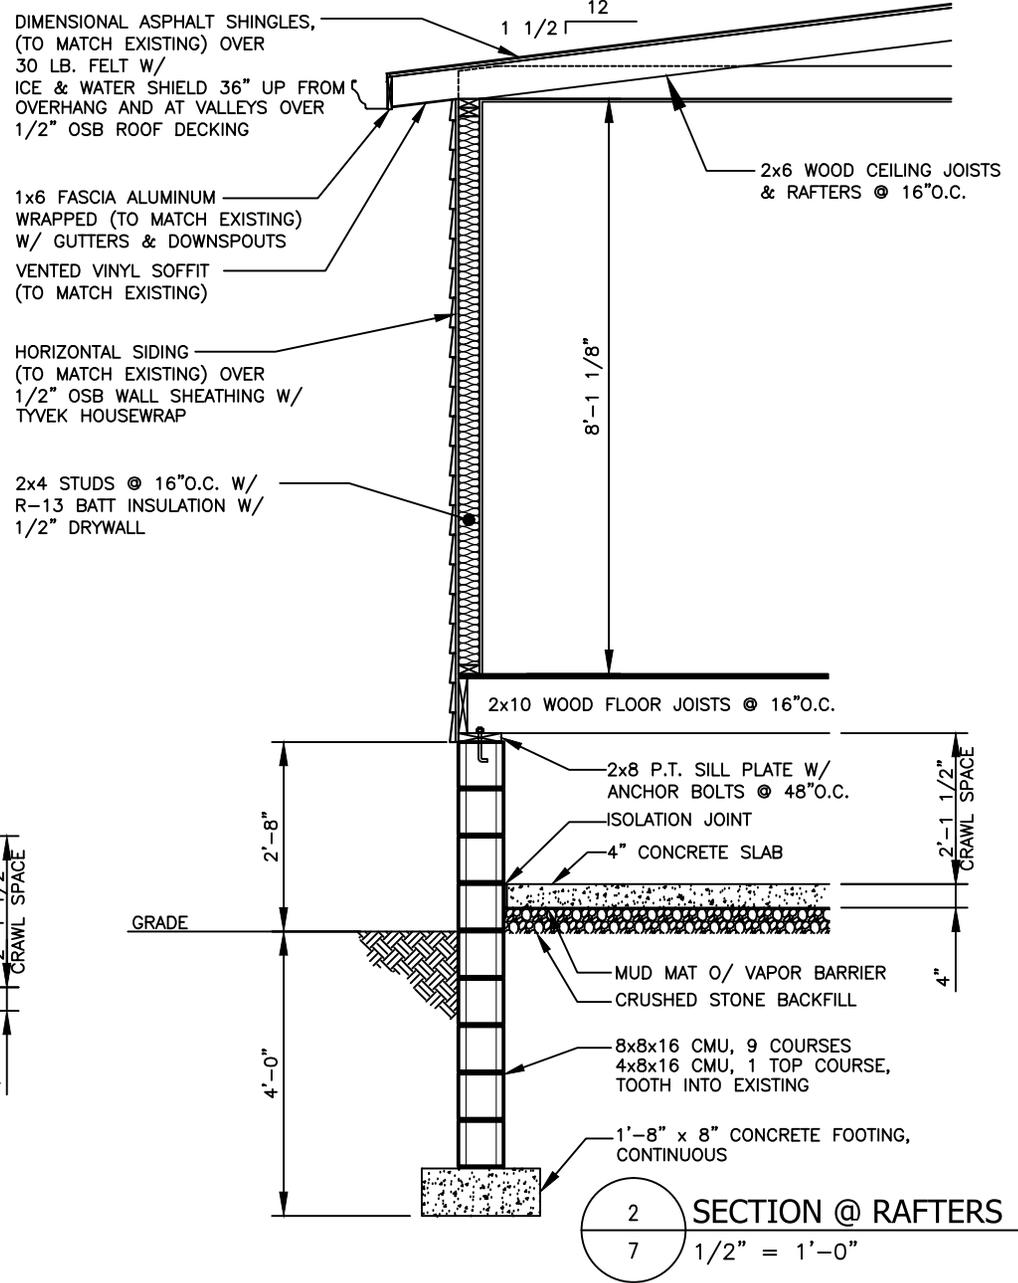


2 SECTION @ RAFTERS
7 1/2" = 1'-0"

PROJECT:
HAROLD & LORI HORTON
 NEW ADDITION
 217 Sunset Drive
 Hudson, OH 44236

A Perfect Coverage
 General Contractor
 Streetsboro, OH
 (440) 989-6829

This drawing is the property of A PERFECT COVERAGE of Streetsboro Ohio and shall not be reproduced, in part or whole, without the expressed written consent of A Perfect Coverage.

1	MATCH EXISTING NOTES ADDED	10/25/20
No.	Revisions	Date
Project		Sheet
Date	10/18/2020	7 of 8
Scale	1/2" = 1'-0"	

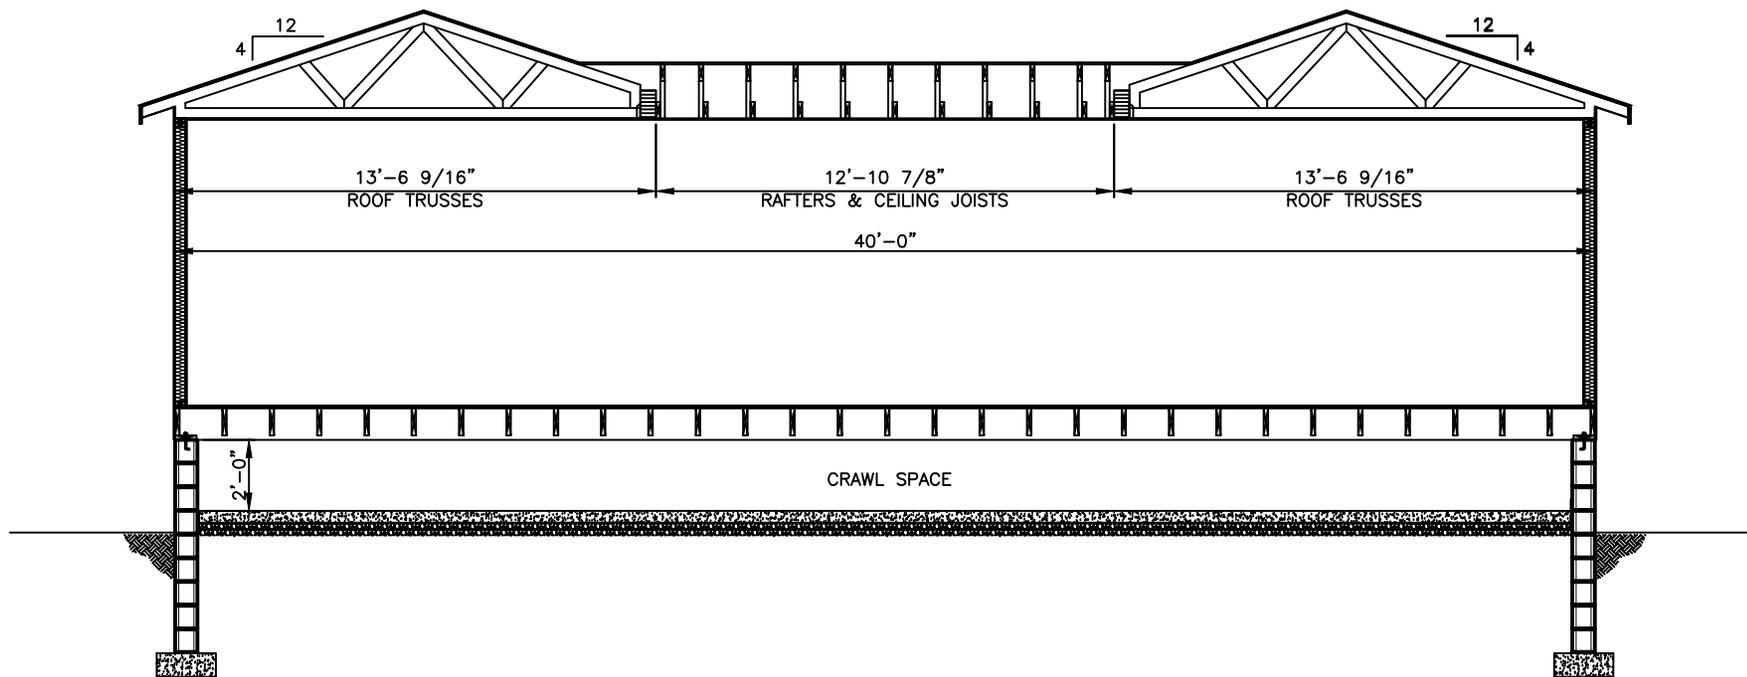

1 CROSS SECTION
8 3/16" = 1'-0"


PROJECT:
HAROLD & LORI HORTON
 NEW ADDITION
 217 Sunset Drive
 Hudson, OH 44236

A Perfect Coverage
 General Contractor
 Streetsboro, OH
 (440) 989-6829

This drawing is the property of A PERFECT COVERAGE of Streetsboro Ohio and shall not be reproduced, in part or whole, without the expressed written consent of A Perfect Coverage.

No.	Revisions	Date

Project	Sheet
Date 10/18/2020	8 of 8
Scale 3/16" = 1'-0"	

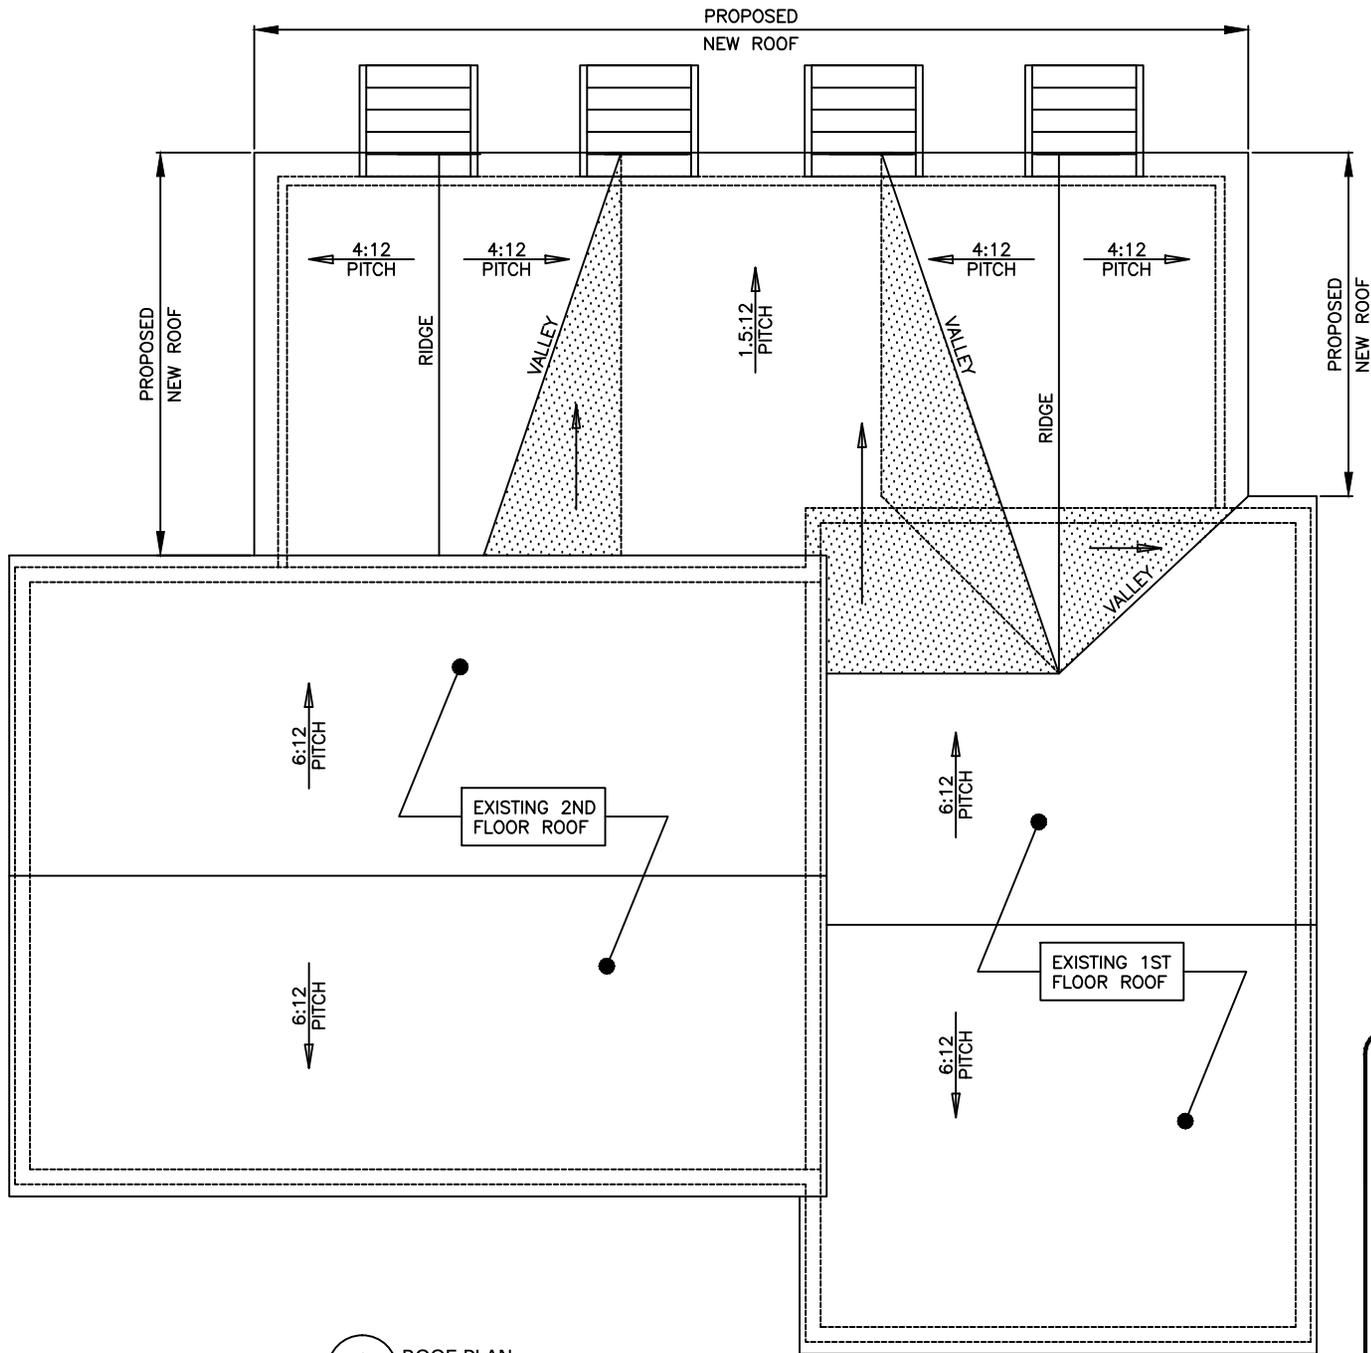

ROOF OVER ROOF FRAMING
2x6 RAFTERS @ 16" O.C.

1 ROOF PLAN
1 1/8" = 1'-0"


PROJECT:
HAROLD & LORI HORTON
NEW ADDITION
217 Sunset Drive
Hudson, OH 44236

A Perfect Coverage
General Contractor
Streetsboro, OH
(440) 989-6829

No.	Revisions	Date
1	SIDELITES & NOTES ADDED	10/25/20

This drawing is the property of A PERFECT COVERAGE of Streetsboro Ohio and shall not be reproduced, in part or whole, without the expressed written consent of A Perfect Coverage.

Project	Sheet
Date 10/24/2020	1 of 1
Scale 1/8" = 1'-0"	

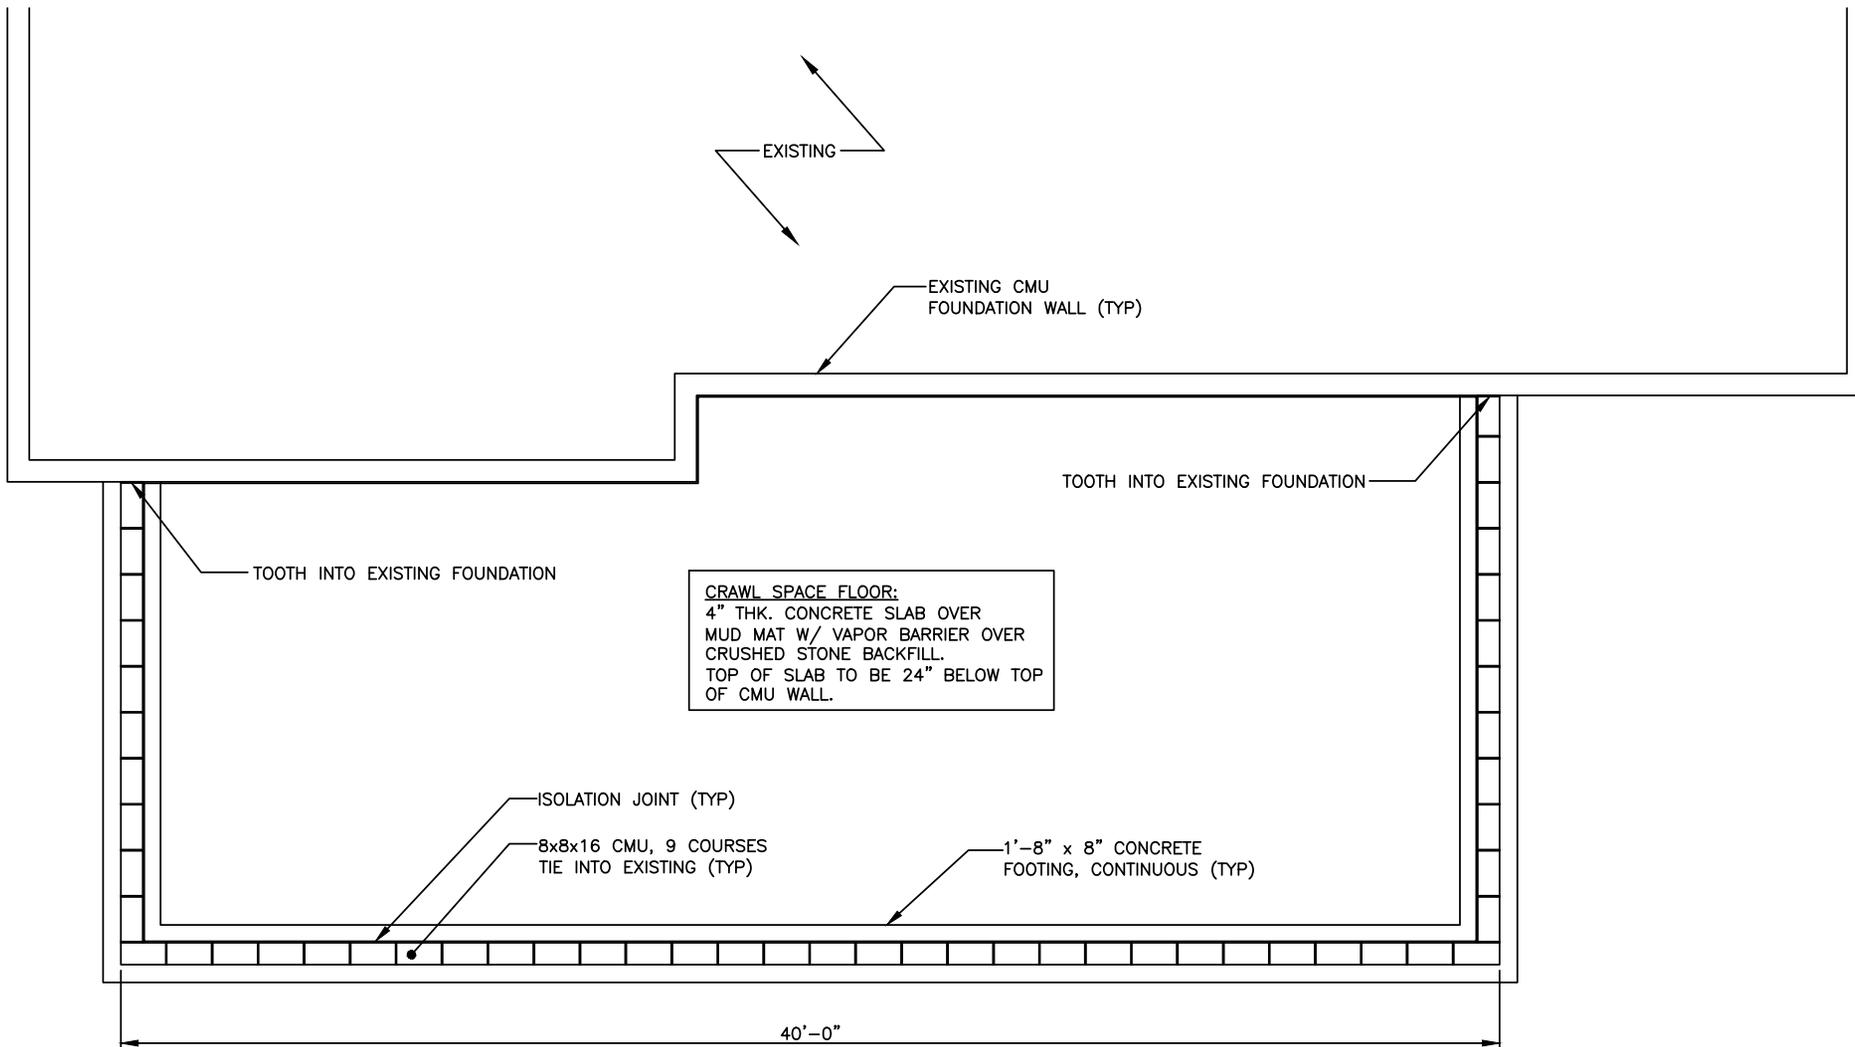

CRAWL SPACE FLOOR:
 4" THK. CONCRETE SLAB OVER
 MUD MAT W/ VAPOR BARRIER OVER
 CRUSHED STONE BACKFILL.
 TOP OF SLAB TO BE 24" BELOW TOP
 OF CMU WALL.

1 FOUNDATION PLAN
 4 3/16" = 1'-0"


PROJECT:
HAROLD & LORI HORTON
 NEW ADDITION
 217 Sunset Drive
 Hudson, OH 44236

A Perfect Coverage
 General Contractor
 Streetsboro, OH
 (440) 989-6829

This drawing is the property of
 A PERFECT COVERAGE of Streetsboro Ohio
 and shall not be reproduced, in part or
 whole, without the expressed written
 consent of A Perfect Coverage.

No.	Revisions	Date

Project	Sheet
Date 09/13/2020	4 of 8
Scale 3/16" = 1'-0"	

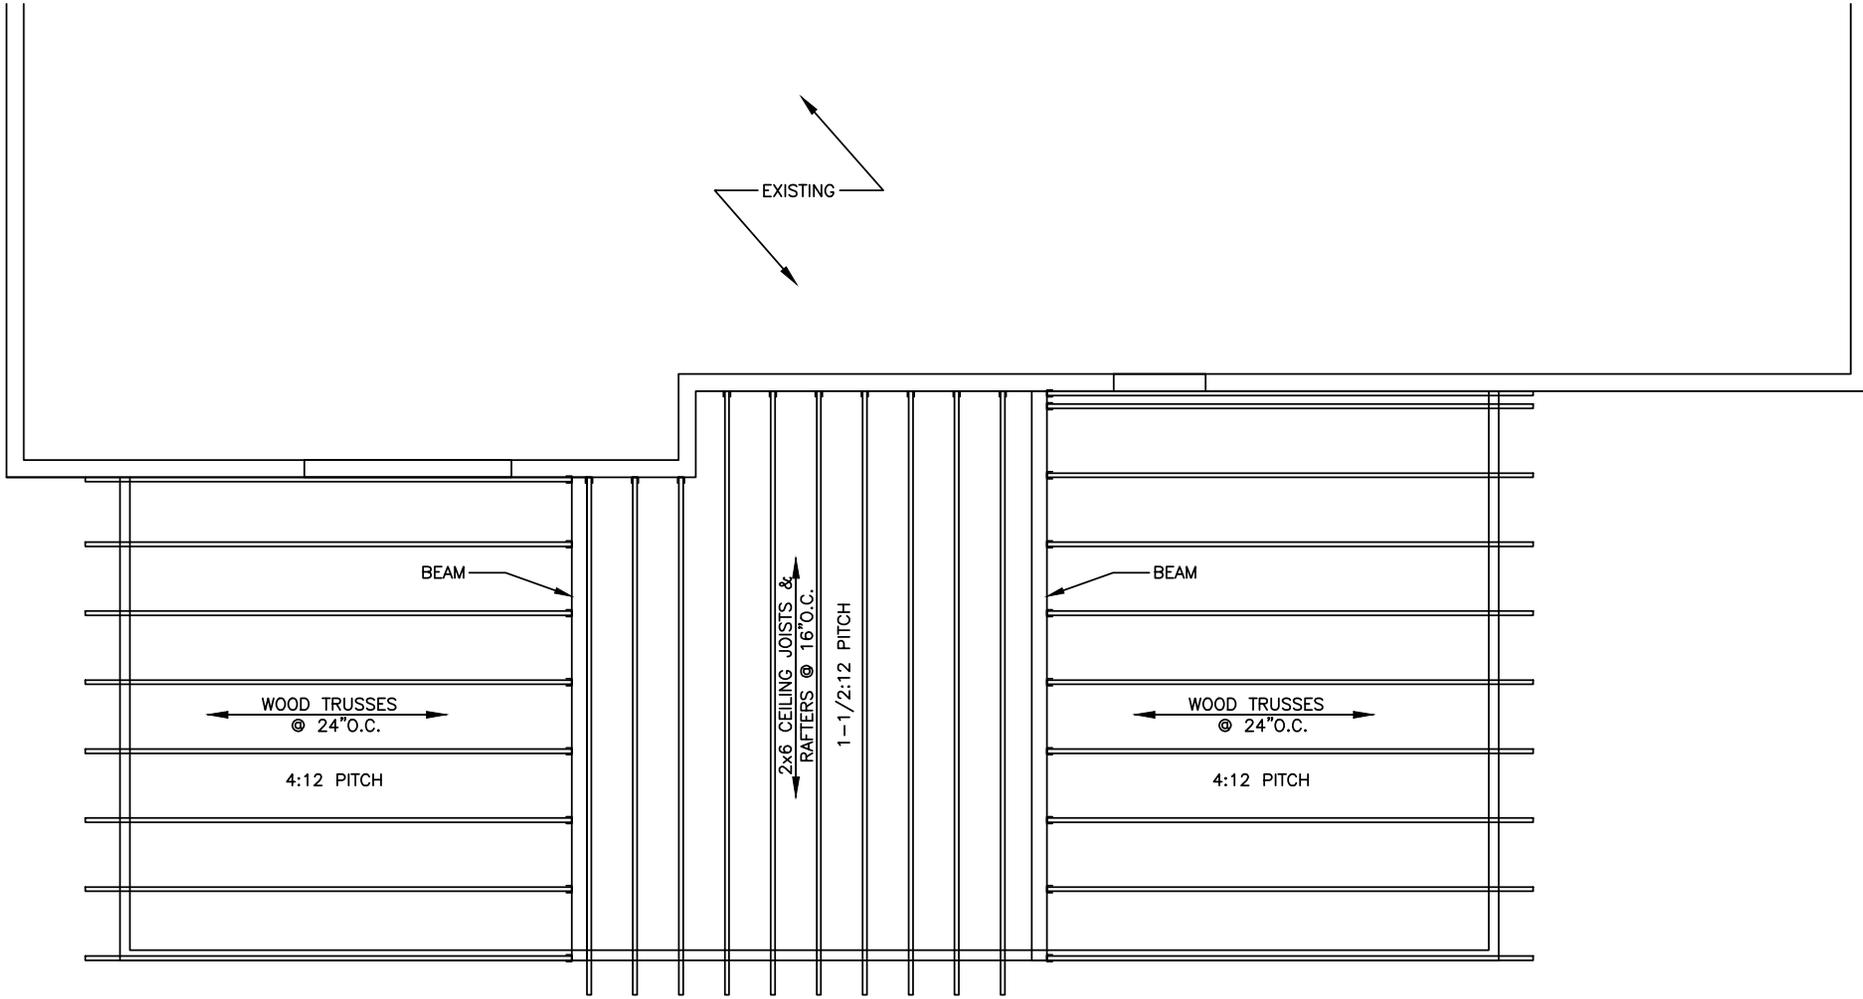

1 **ROOF FRAMING PLAN**
 6 3/16" = 1'-0"


PROJECT:
HAROLD & LORI HORTON
NEW ADDITION
 217 Sunset Drive
 Hudson, OH 44236

A Perfect Coverage
 General Contractor
 Streetsboro, OH
 (440) 989-6829


This drawing is the property of A PERFECT COVERAGE of Streetsboro Ohio and shall not be reproduced, in part or whole, without the expressed written consent of A Perfect Coverage.

No.	Revisions	Date

Project	Sheet
Date 09/13/2020	6 of 8
Scale 3/16" = 1'-0"	

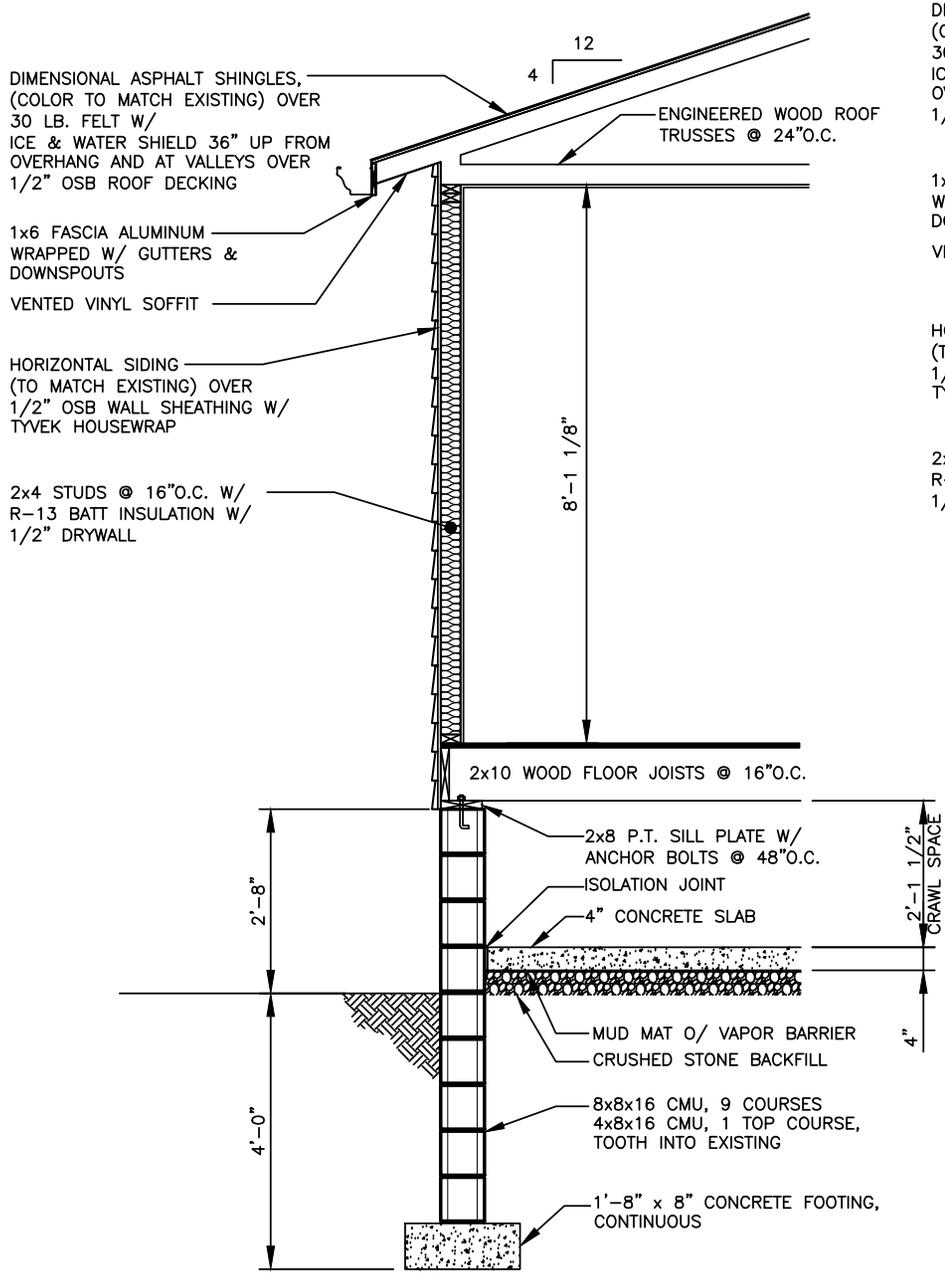

1 SECTION @ ROOF TRUSSES
 7 1/2" = 1'-0"

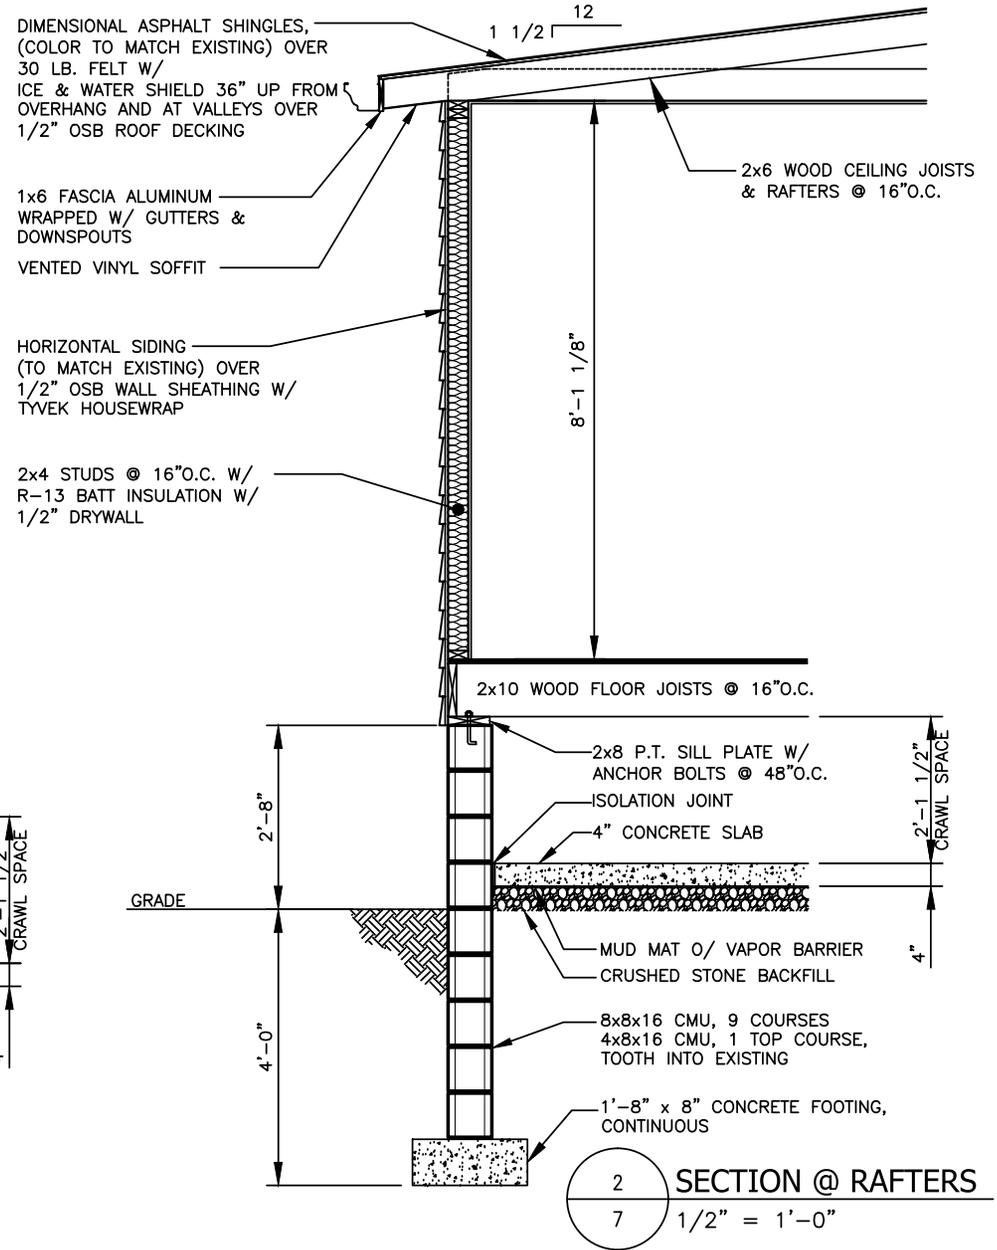


2 SECTION @ RAFTERS
 7 1/2" = 1'-0"

PROJECT:
HAROLD & LORI HORTON
NEW ADDITION
 217 Sunset Drive
 Hudson, OH 44236

A Perfect Coverage
 General Contractor
 Streetsboro, OH
 (440) 989-6829

This drawing is the property of A PERFECT COVERAGE of Streetsboro Ohio and shall not be reproduced, in part or whole, without the expressed written consent of A Perfect Coverage.

No.	Revisions	Date
Project	Sheet	
Date 09/13/2020	7 of 8	
Scale 1/2" = 1'-0"		

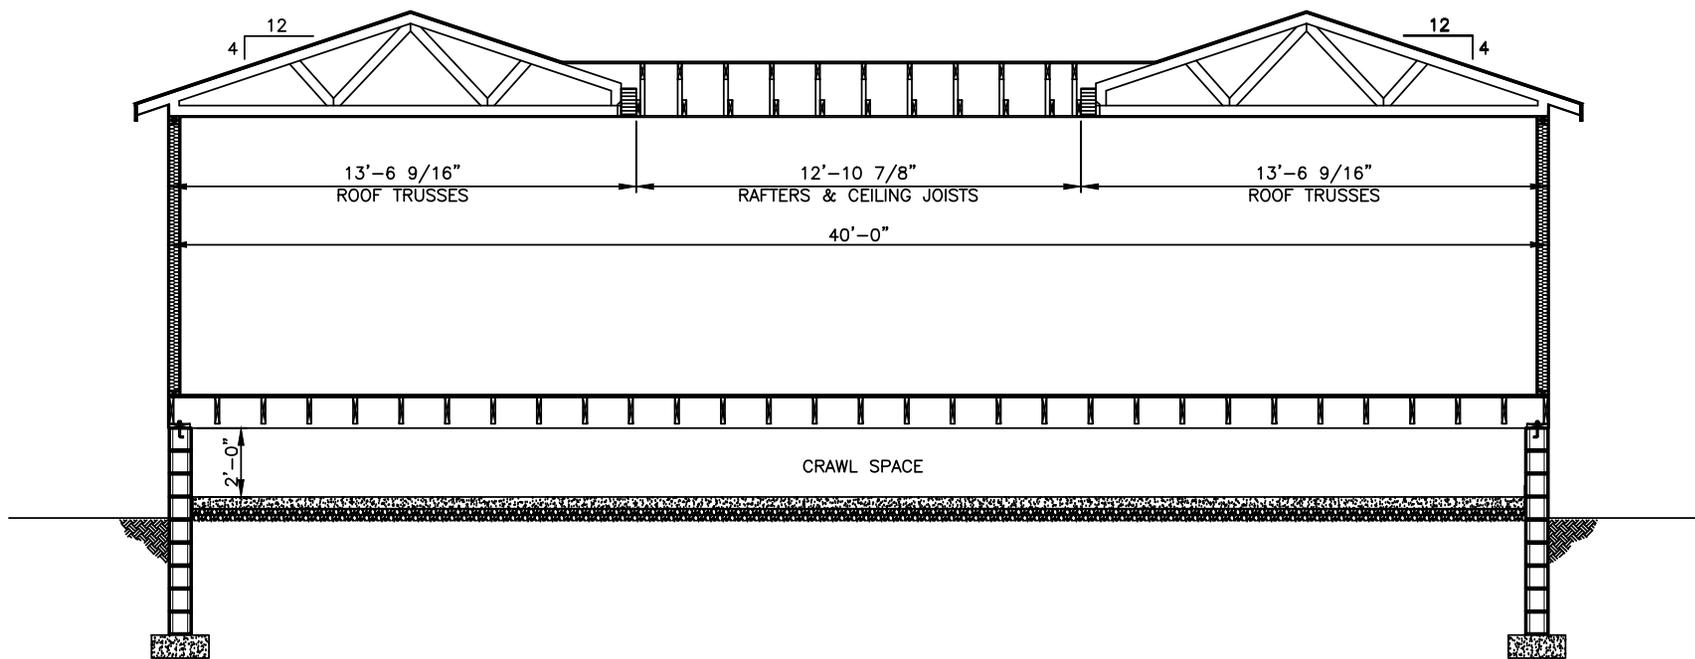

1
8 CROSS SECTION
3/16" = 1'-0"

PROJECT:
HAROLD & LORI HORTON
 NEW ADDITION
 217 Sunset Drive
 Hudson, OH 44236

A Perfect Coverage
 General Contractor
 Streetsboro, OH
 (440) 989-6829

This drawing is the property of A PERFECT COVERAGE of Streetsboro Ohio and shall not be reproduced, in part or whole, without the expressed written consent of A Perfect Coverage.

No.	Revisions	Date

Project	Sheet
Date 09/13/2020	8 of 8
Scale 3/16" = 1'-0"	

Horton House Back



Addition will be added to right sided of sunroom and will extend sunroom. Back wall of addition will align with back wall of existing sunroom. Temporary porch screen and canvas roof will be permanently be removed. Addition foot print will **approximate** footprint of deck. Deck will be permanently removed.

Horton House Side

