

DATE

5-2-22

DRAWN BY:

BLD/JZ

ISSUED FOR:

6-13-22

7-14-22


SQUARE FEET:

FOOT PRINT  
561.0 SQ. FT.


Proposed Addition Parcel # 3000966  
LOCATION : 5860 Bradford Way Hudson Ohio 44236  
OWNER: Calabrese Residence

SHEET NO.

S1

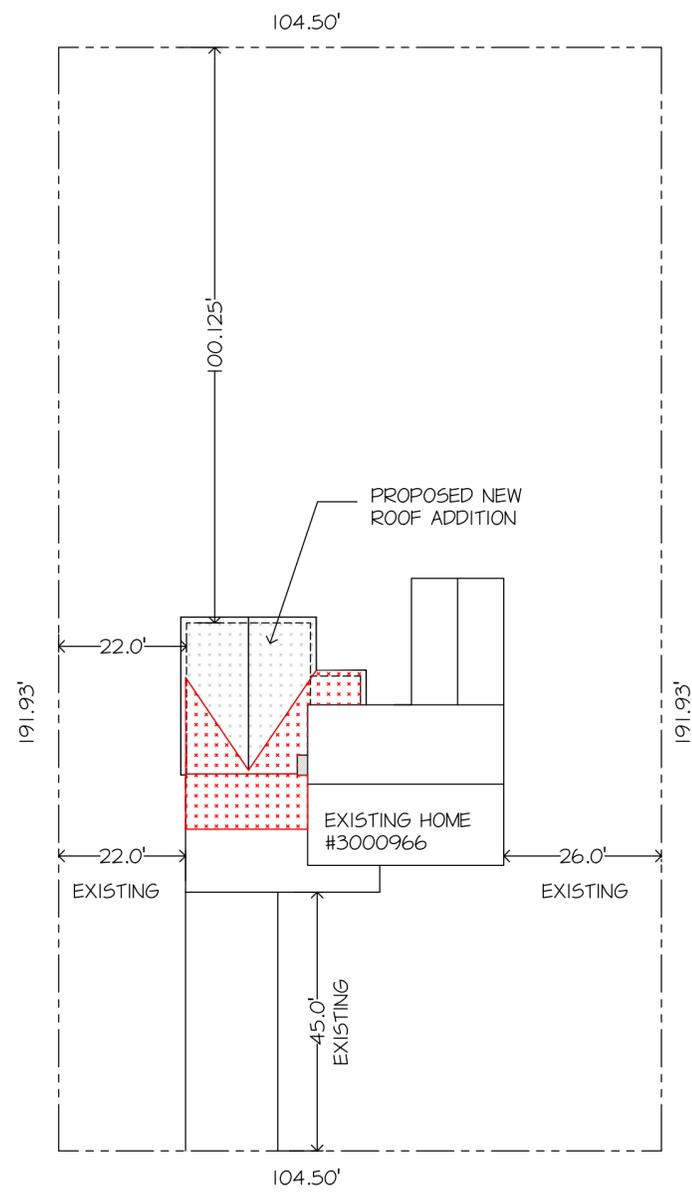

5860 BRADFORD WAY CENTERLINE

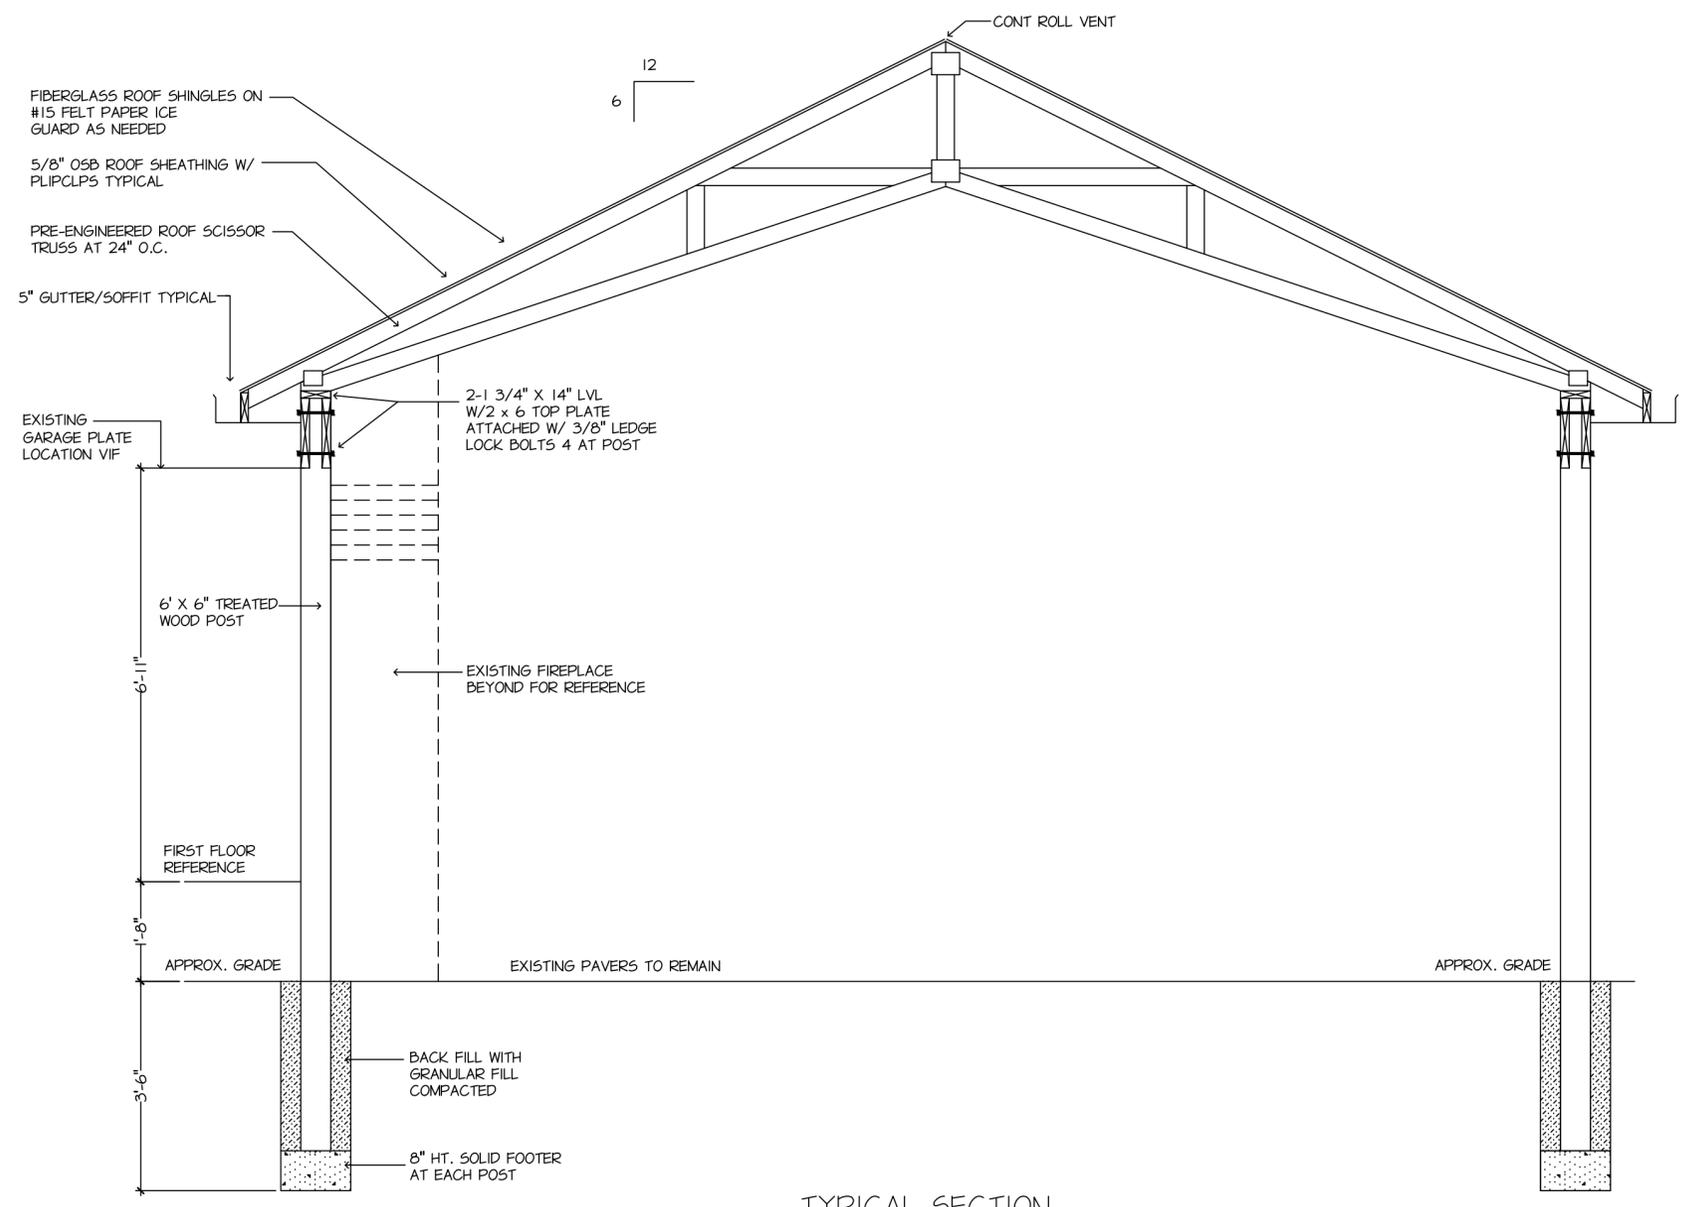


TYPICAL SECTION

SCALE: 1/2" = 1' - 0"

# The Calabrese Residence

5860 Bradford Way, Hudson Ohio 44236

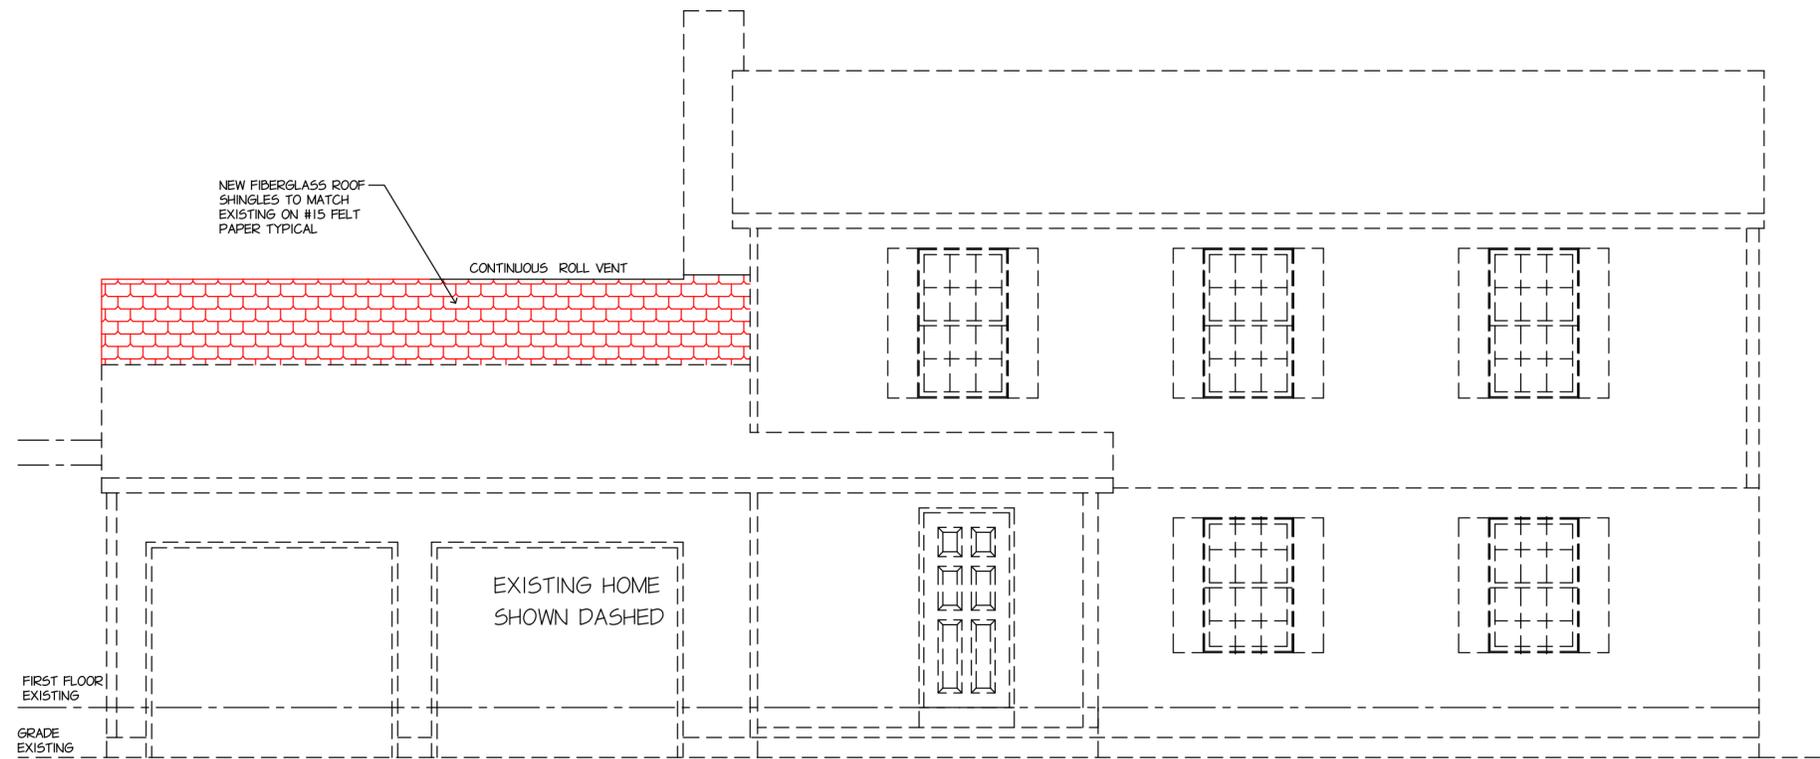

Front Elevation

1/4" = 1'-0"

DATE

5-2-22

DRAWN BY:

BLD/JZ

ISSUED FOR:

6-13-22

7-14-22

SQUARE FEET:

FOOT PRINT  
561.0 SQ. FT.

Parcel # 3000966

Proposed Addition

LOCATION : 5860 Bradford Way Hudson Ohio 44236

OWNER: Calabrese Residence

## GENERAL DISCLAIMER NOTES

BLUELINE DESIGN INC. IS A RESIDENTIAL ONLY DESIGN FIRM AND NOT AN OHIO REGISTERED ARCHITECT. PER OHIO LAW (ORC 3791.04-B) "NO ARCHITECT STAMP IS REQUIRED FOR ANY PLANS, DRAWINGS, SPECIFICATIONS OR DATA SUBMITTED FOR APPROVAL FOR ANY RESIDENTIAL BUILDING UP TO A THREE-FAMILY DWELLING." BLUELINE DESIGN INC. DOES NOT PROVIDE CONSTRUCTION SUPERVISION AND THUS NOT RESPONSIBLE FOR ANY STRUCTURAL ELEMENTS OF THE DESIGN. THE BUILDER OR OWNER SUB-CONTRACTORS ARE RESPONSIBLE TO VERIFY THAT ALL THE BUILT STRUCTURE MATCHES THE PLANS AS DRAWN AND DESIGNED AND PER LOCAL BUILDING / ZONING CODES. BLUELINE DESIGN INC. IS NOT RESPONSIBLE FOR STRUCTURAL OR NON STRUCTURAL ISSUES RELATED TO AND ALL SOIL CONDITIONS.

THESE PLANS GENERALLY MEET FEDERAL STANDARDS AND CODE REQUIREMENTS. DRAFTER DOES NOT GUARENTEE INDIVIDUAL OR LOCAL INTERPRETATIONS OF SUCH REQUIREMENT. THE BUILDER IS SOLEY RESPONSIBLE FOR ANY MODIFICATIONS OR CHANGES NECESSARY TO MEET SUCH INTERPRETATIONS. THESE DRAWINGS DO NOT PROVIDE SPECIFIC DETAIL IN AREAS INCLUDING BUT NOT LIMITED TO NAILING CAULKING FLASHING PAINTING AND WATERPROOFING SOFFIT AND ROOF / CEILING VENTILATION BUILDER TO CONFIRM PROPER VENTILATION FOR ALL CONDITIONS ATTIC, CEILING, SOFFIT'S, END GABLES ETC. BUILDER IS RESPONSIBLE TO PROVIDE PROPER SUPERVISED WORKMANSHIP.

## BUILDING DEPARTMENT USE:



## INDEX TO DRAWINGS

| SHEET # | SHEET NAME                  |
|---------|-----------------------------|
| A1      | EXTERIOR ELEVATIONS         |
| A2      | EXTERIOR ELEVATIONS         |
| A3      | FOUNDATION/FIRST FLOOR PLAN |
| A4      | ROOF PLAN                   |
| S1      | SITE PLAN/WALL SECTION      |
|         |                             |
|         |                             |




BLUELINE DESIGN INC. Professional  
115 W AURORA ROAD  
NORTHFIELD CENTER, OH 44067  
1-330-467-3143  
1-330-467-9223 (FAX)  
Design Services

WWW.BLUELINEDESIGNOH.COM

SHEET NO.

A1

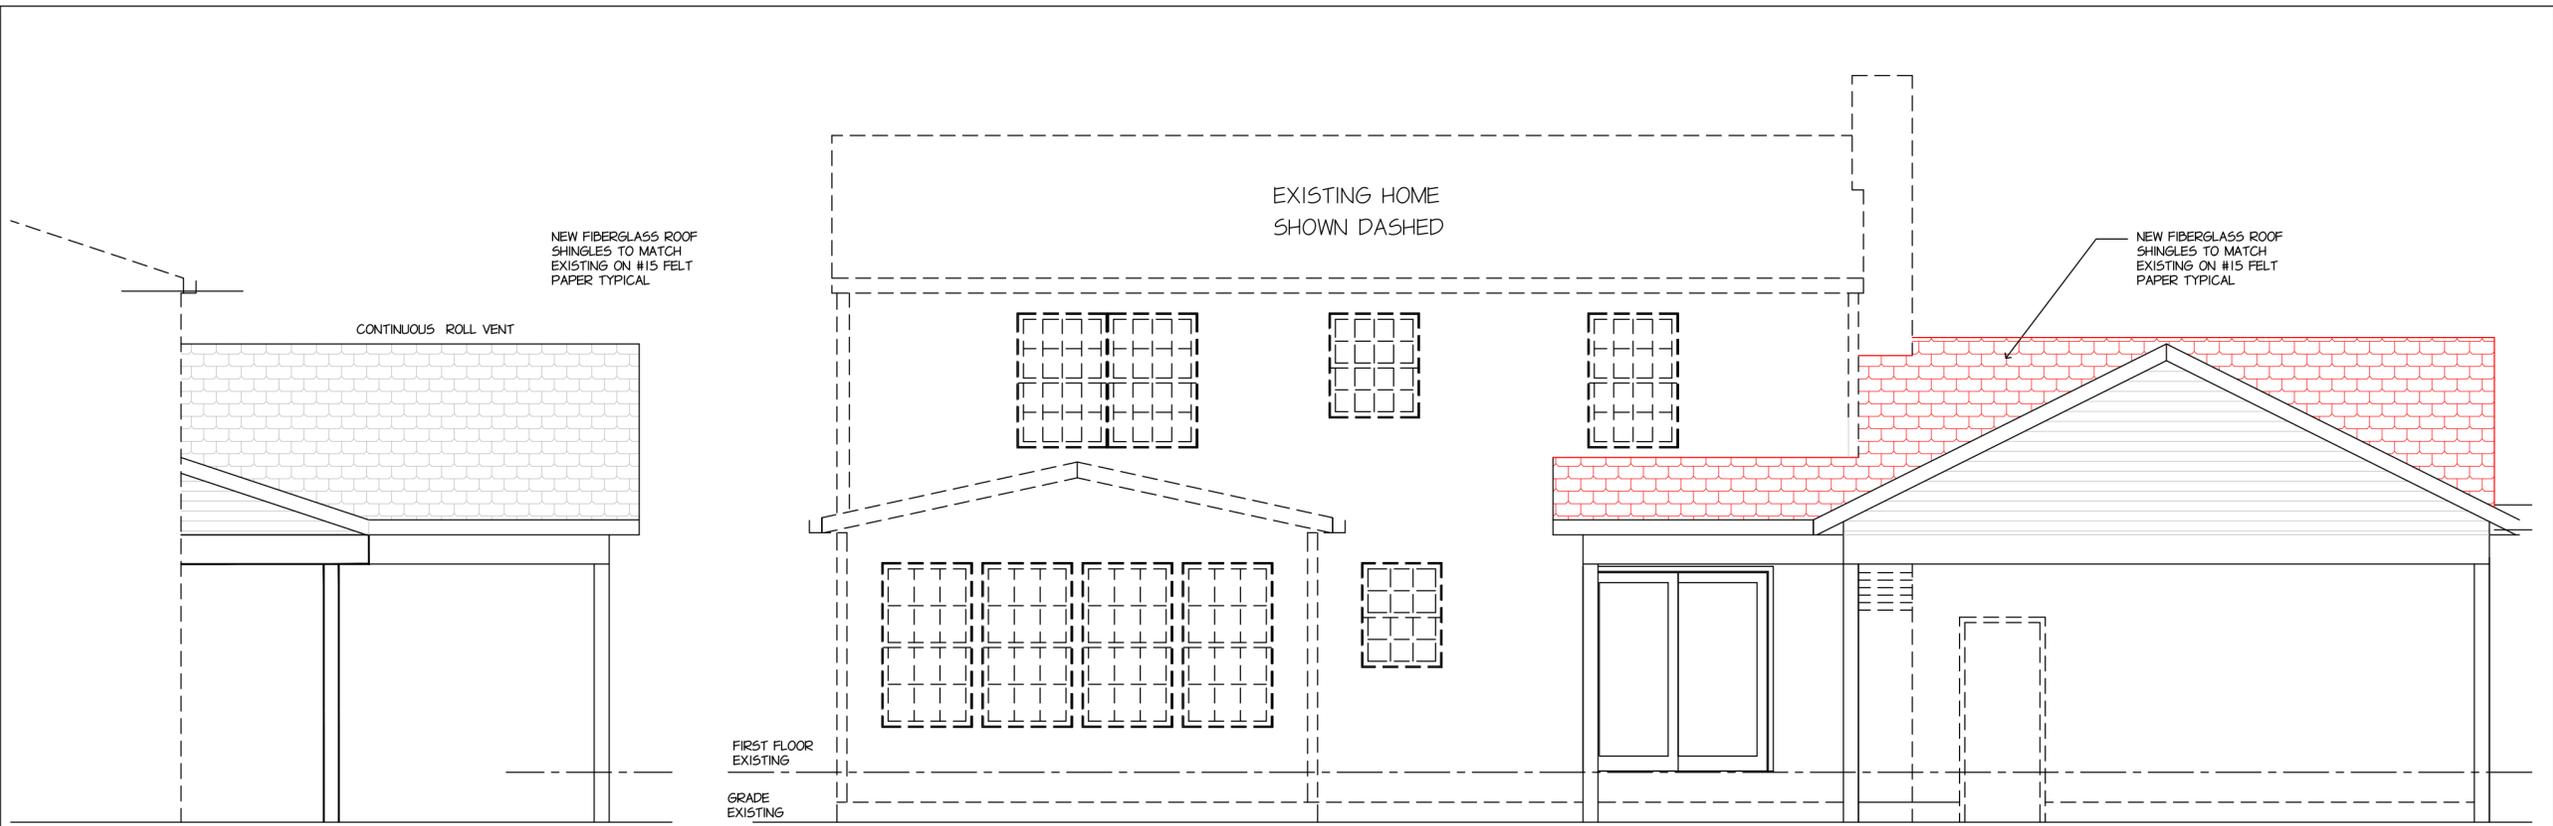


Partial Right Elevation

1/4" = 1'-0"

Rear Elevation

1/4" = 1'-0"

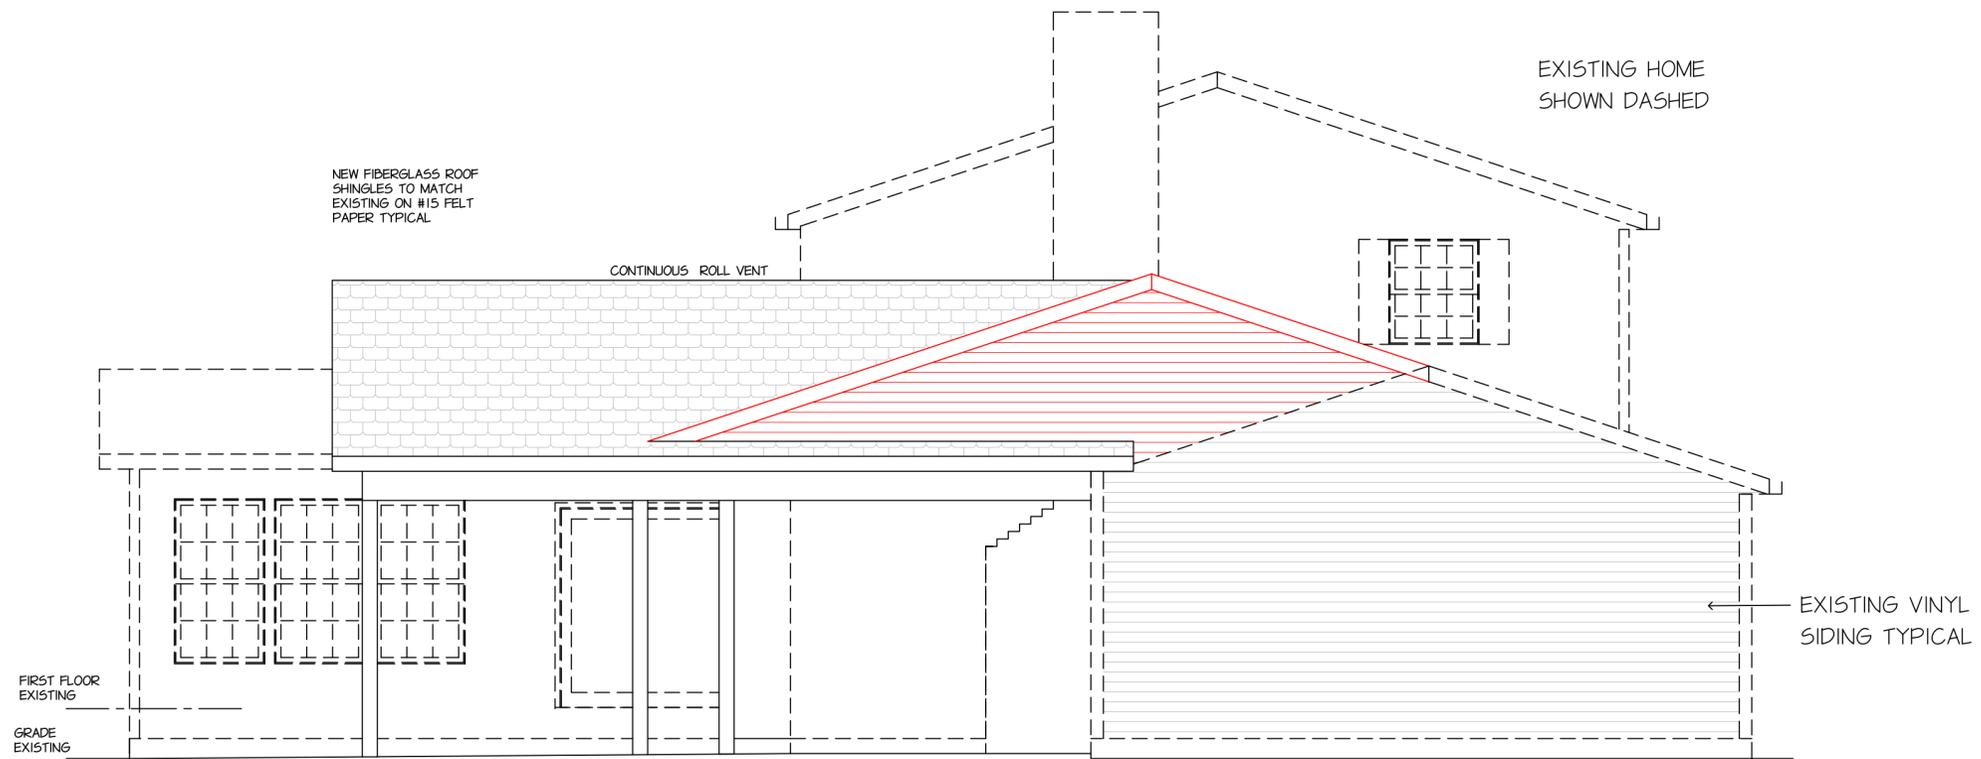

Left Elevation

1/4" = 1'-0"

DATE

5-2-22

DRAWN BY:

BLD/JZ

ISSUED FOR:

6-13-22

7-14-22

SQUARE FEET:

FOOT PRINT  
561.0 SQ. FT.

Parcel # 3000966


Proposed Addition

LOCATION : 5860 Bradford Way Hudson Ohio 44236

OWNER: Calabrese Residence

SHEET NO.

A2

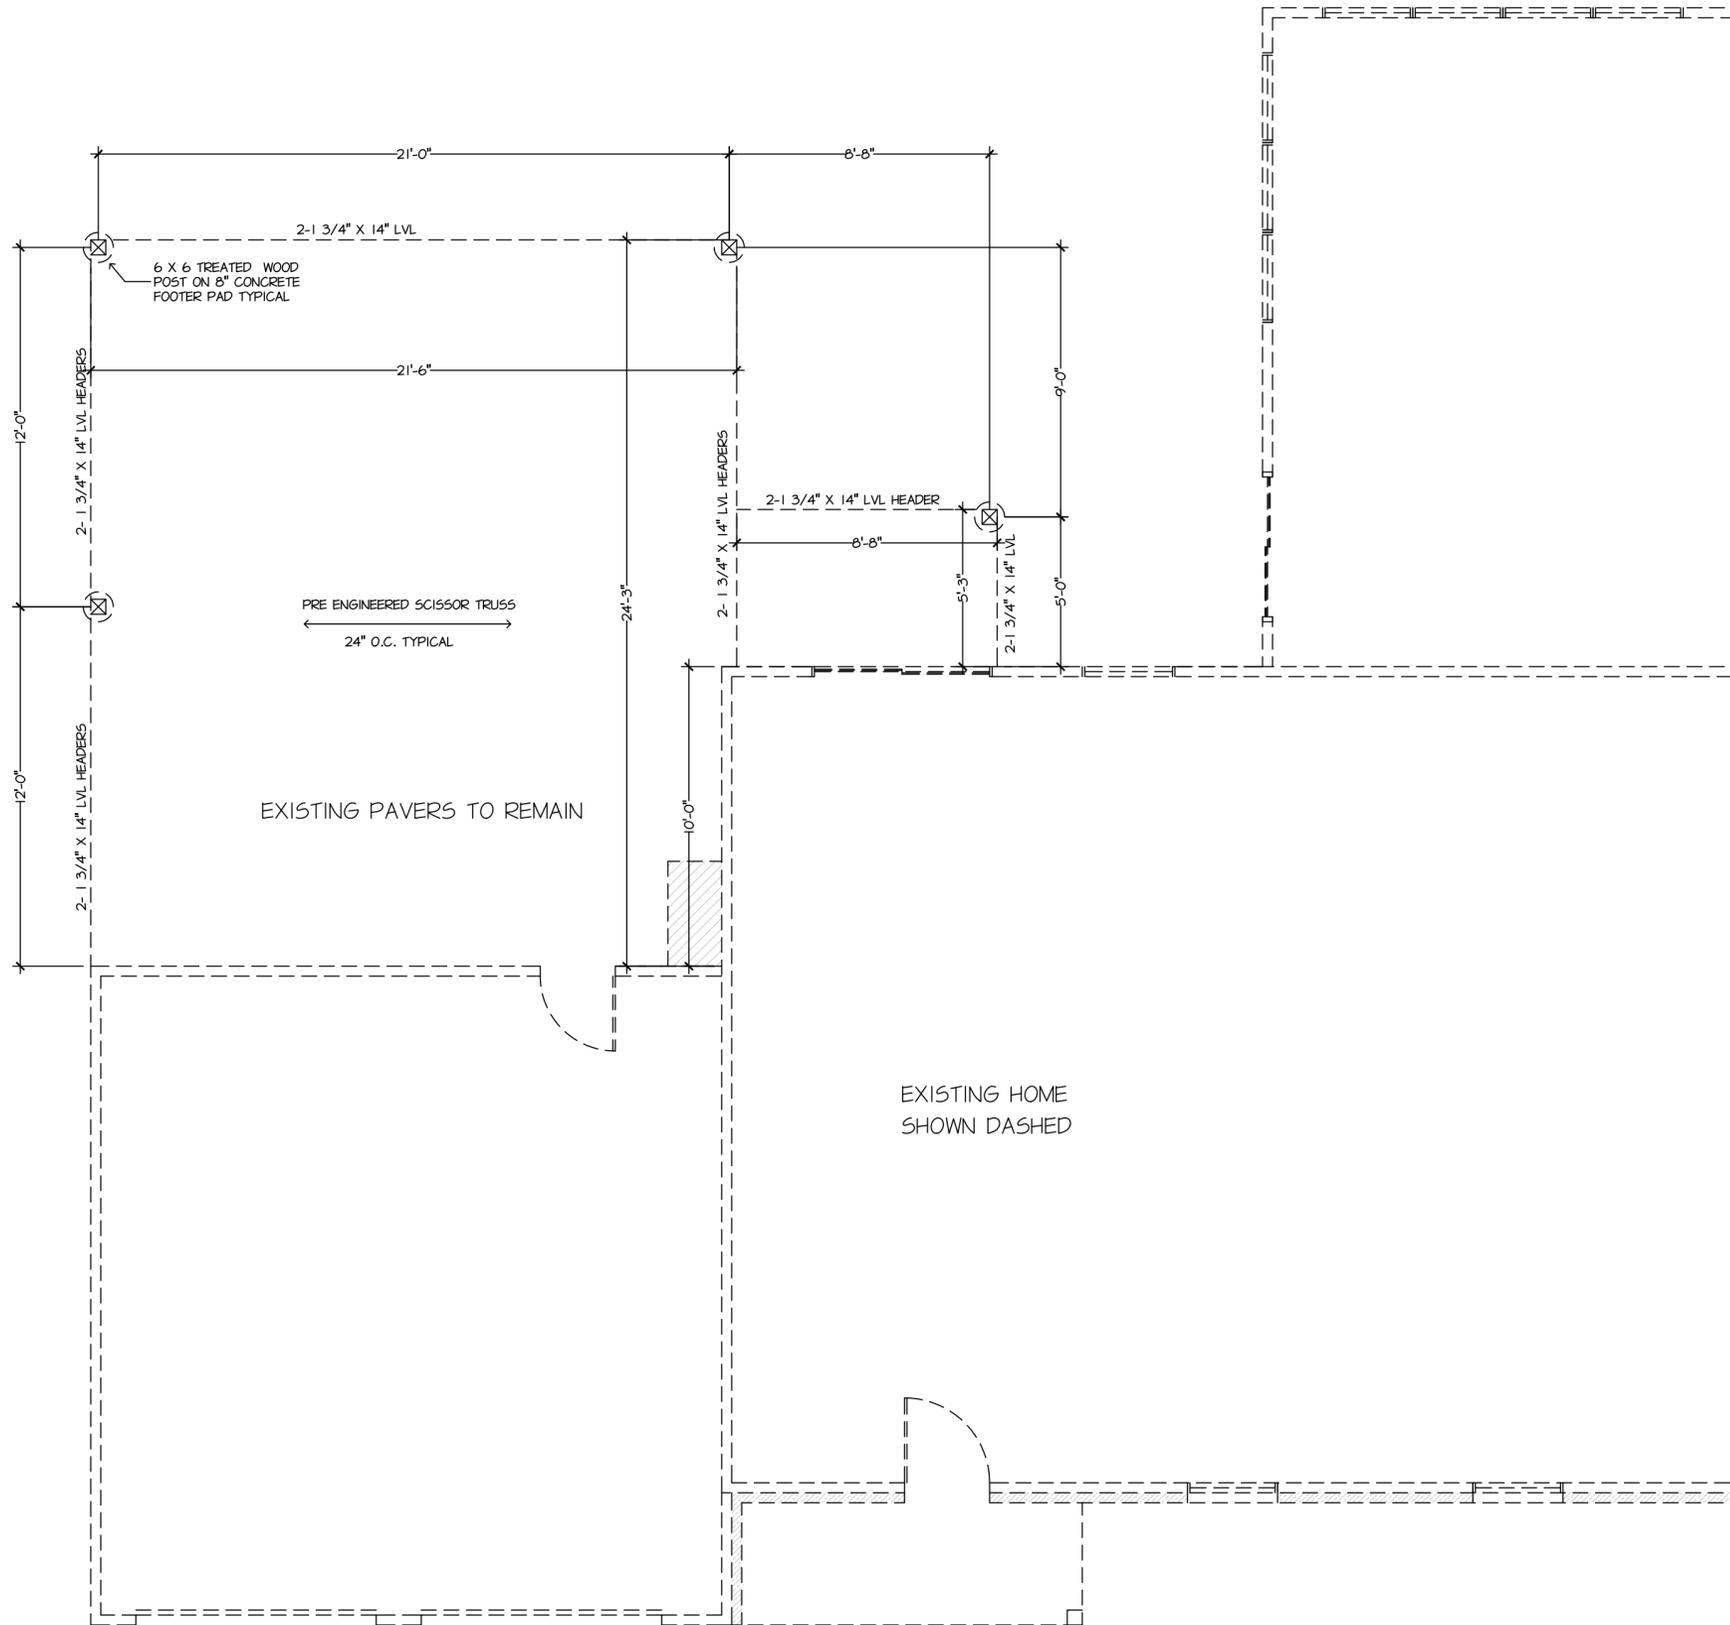

MAIN LEVEL  
1/4"=1'-0"

DATE

5-2-22

DRAWN BY:

BLD/JZ

ISSUED FOR:

6-13-22

7-14-22

SQUARE FEET:

FOOT PRINT  
561.0 SQ. FT.

Proposed Addition


Parcel # 3000966

LOCATION : 5860 Bradford Way Hudson Ohio 44236

OWNER: Calabrese Residence

SHEET NO.

A3

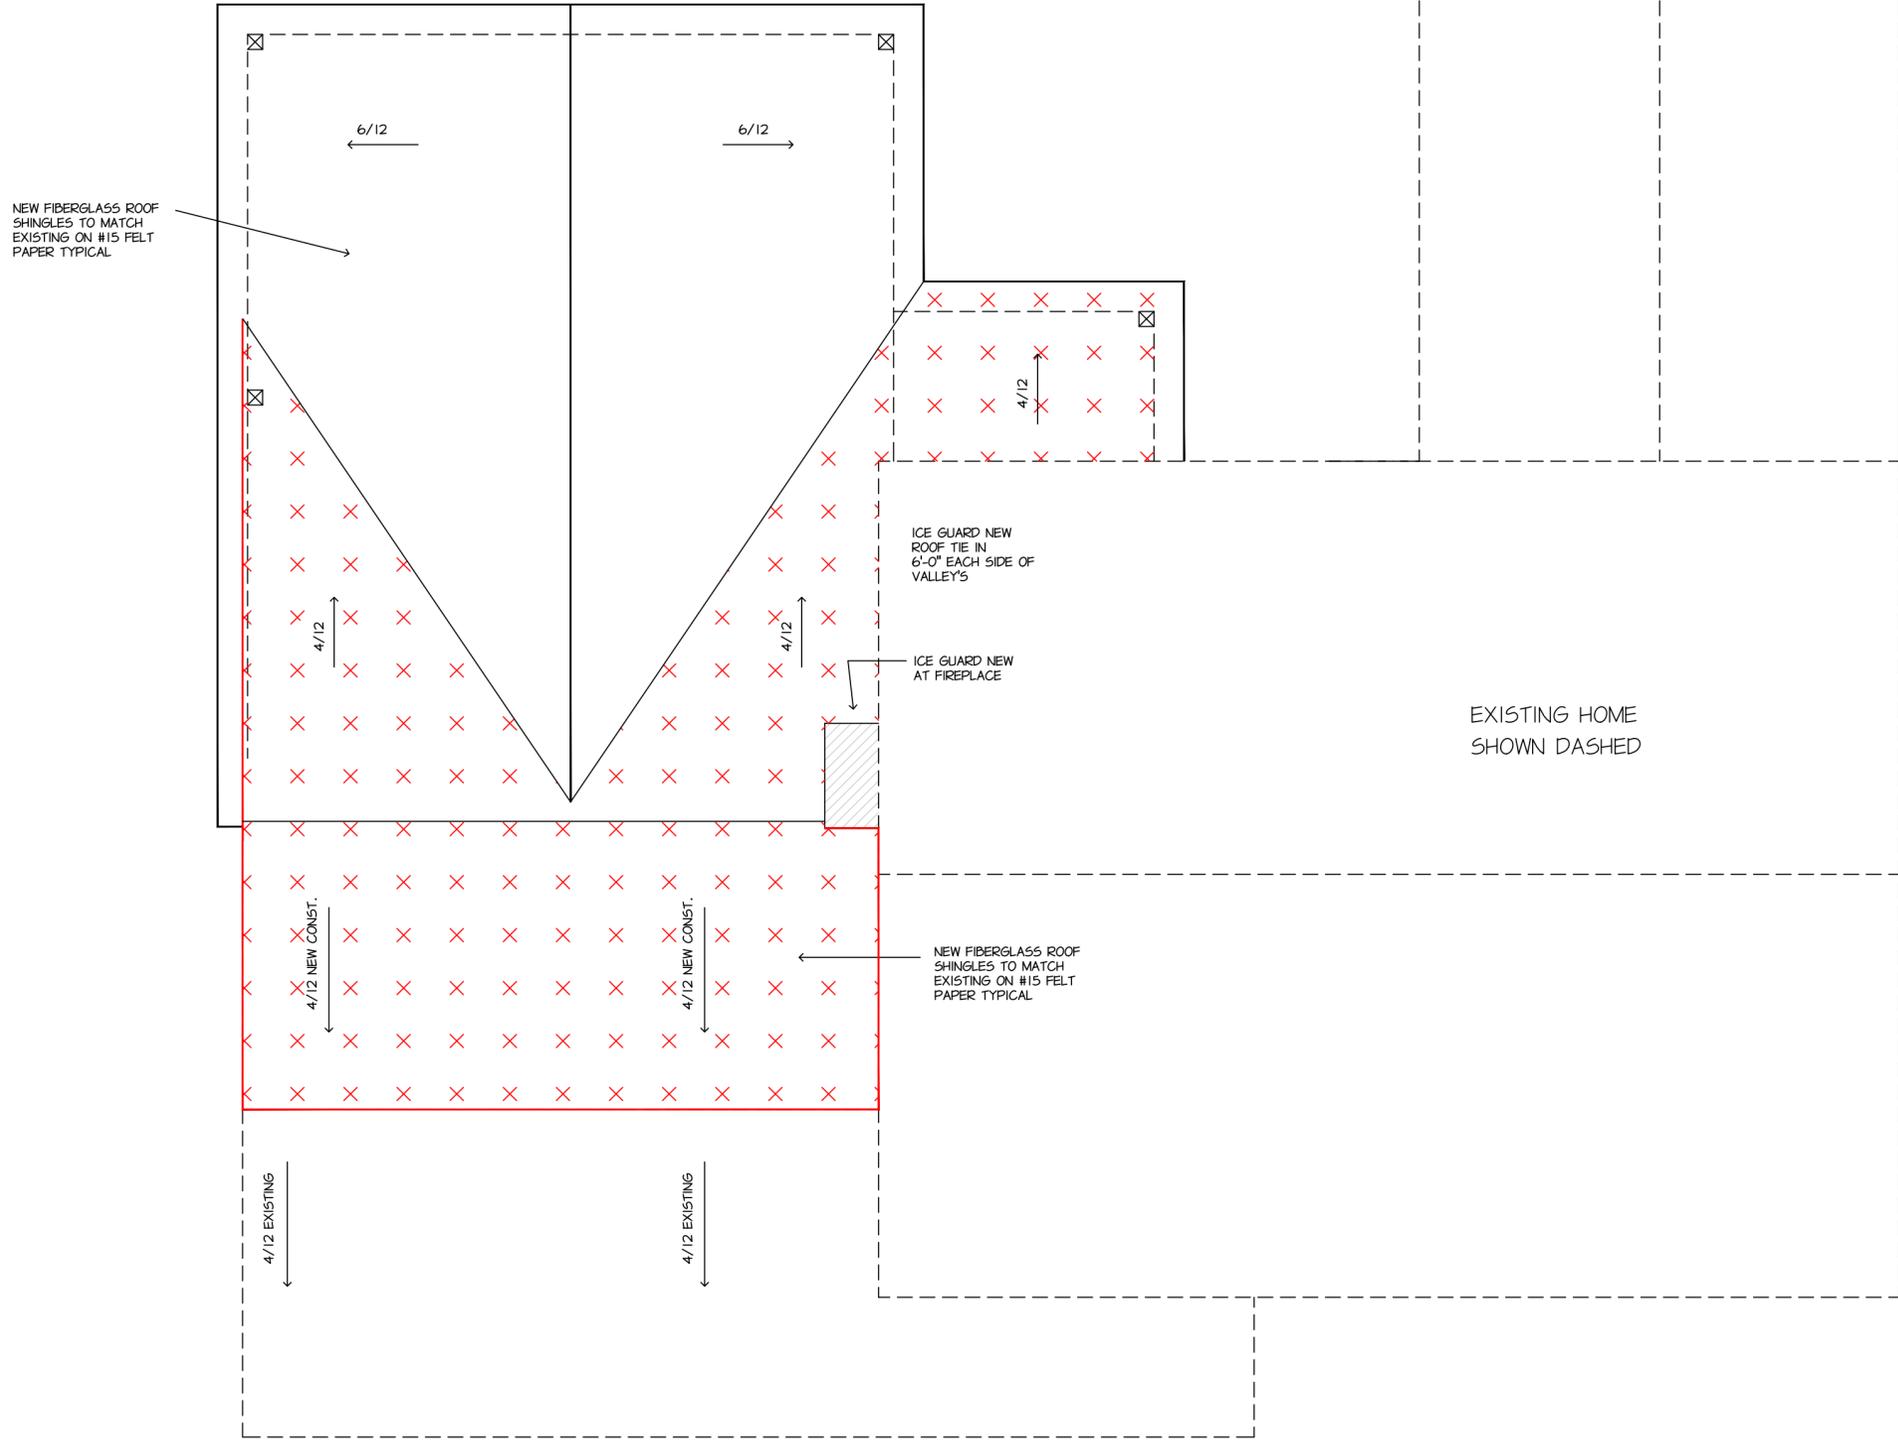

ROOF PLAN  
1/4"=1'-0"

DATE

5-2-22

DRAWN BY:

BLD/JZ

ISSUED FOR:

6-13-22

7-14-22

SQUARE FEET:

FOOT PRINT  
561.0 SQ. FT.

Parcel # 3000966  
 Proposed Addition  
 LOCATION : 5860 Bradford Way Hudson Ohio 44236  
 OWNER: Calabrese Residence

SHEET NO.

A4







