


1 REAR ELEVATION
1/8" = 1'-0"

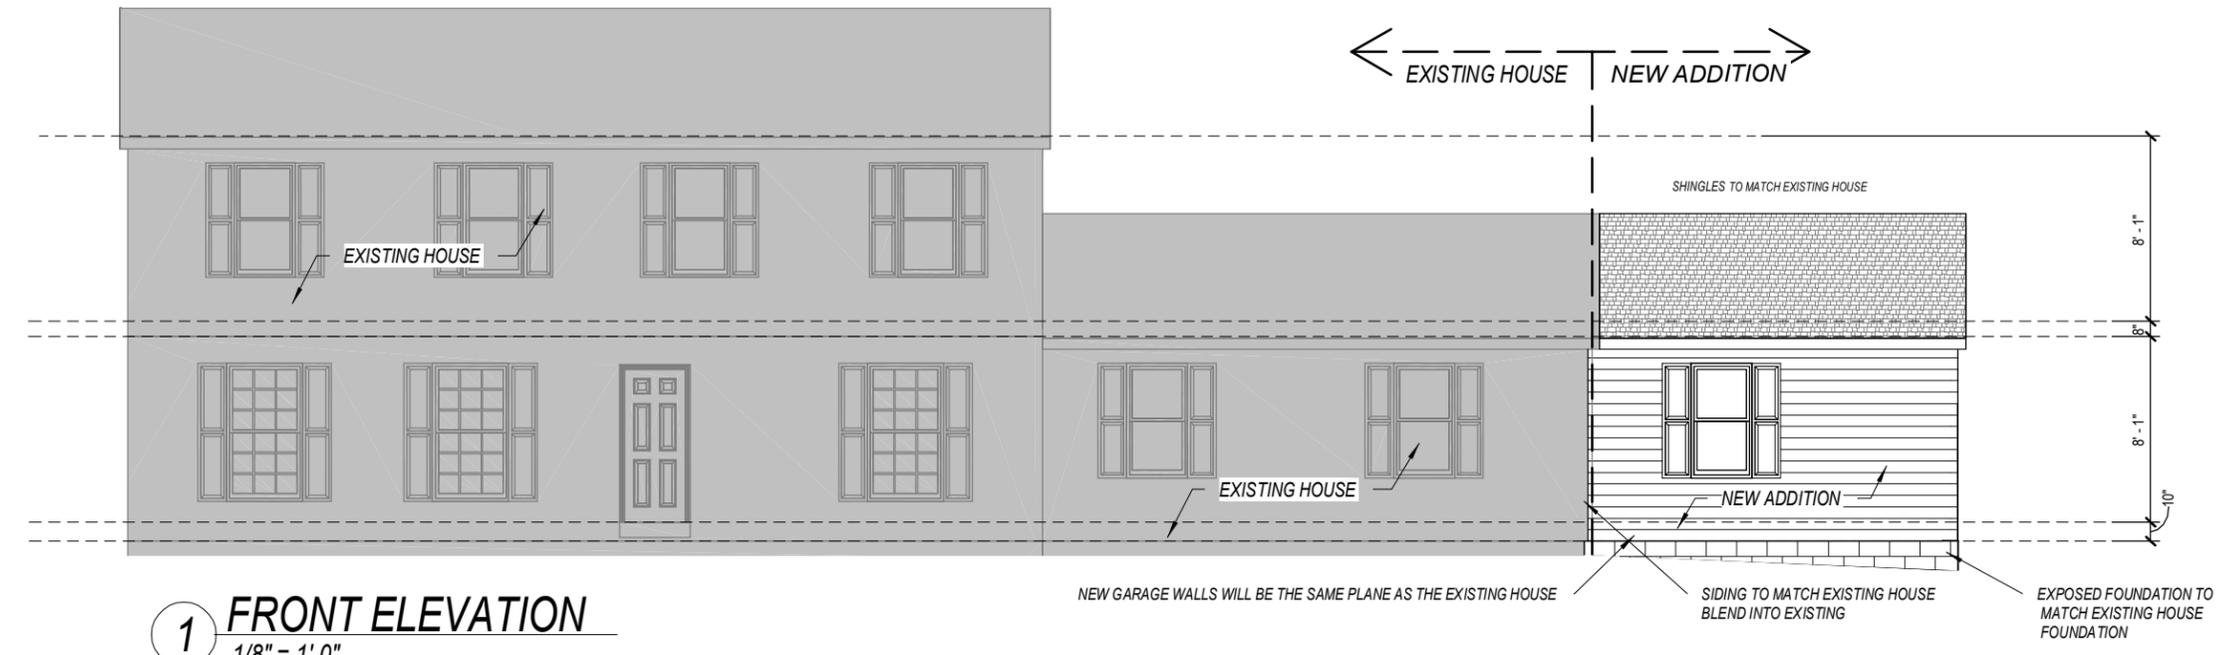

1 FRONT ELEVATION
1/8" = 1'-0"

(330) 267-1341
HOME BY DESIGN

Garage Addition **HD2014**
Kathy Rufener
2210 Ravenna St.
Hudson, OH 44236

DRAWN BY
STEVE DONANT
Room sizing and total square feet may vary with elevation changes. Rough openings and hallways may vary. Elevations are Artist's conceptions.



REVISIONS	
NAME	DATE
DL	2/1/20
SD	3/6/20

SCALE
1/8" = 1'-0"

Square Feet	
1st	290
Total	290
Garage	672

SHEET NAME
Front/Rear Elevations
SHEET NUMBER
1 OF 9

DRAWING STATUS: FINAL

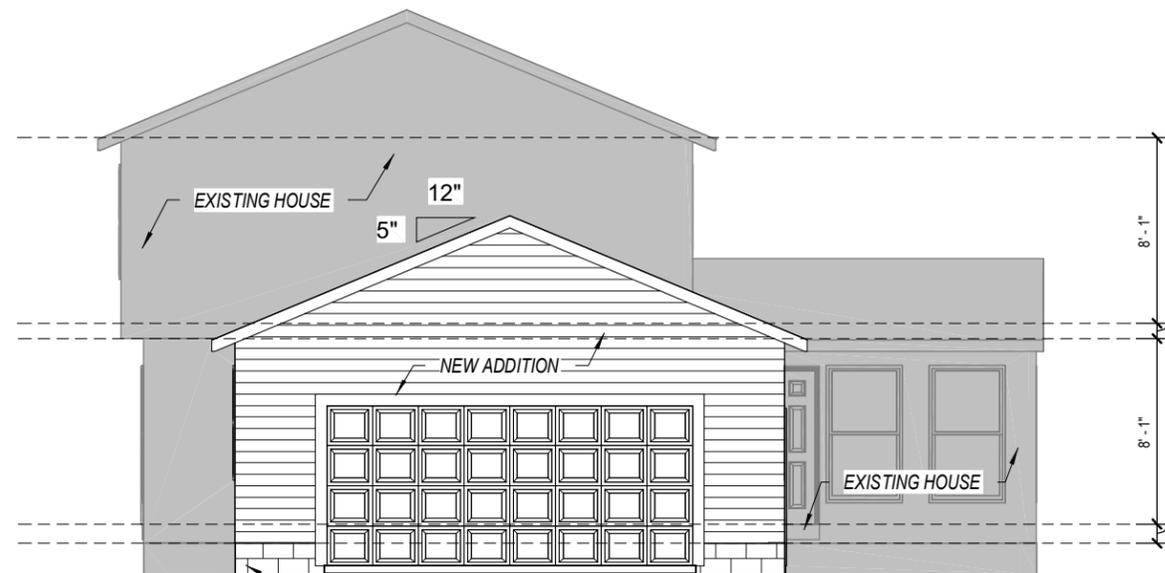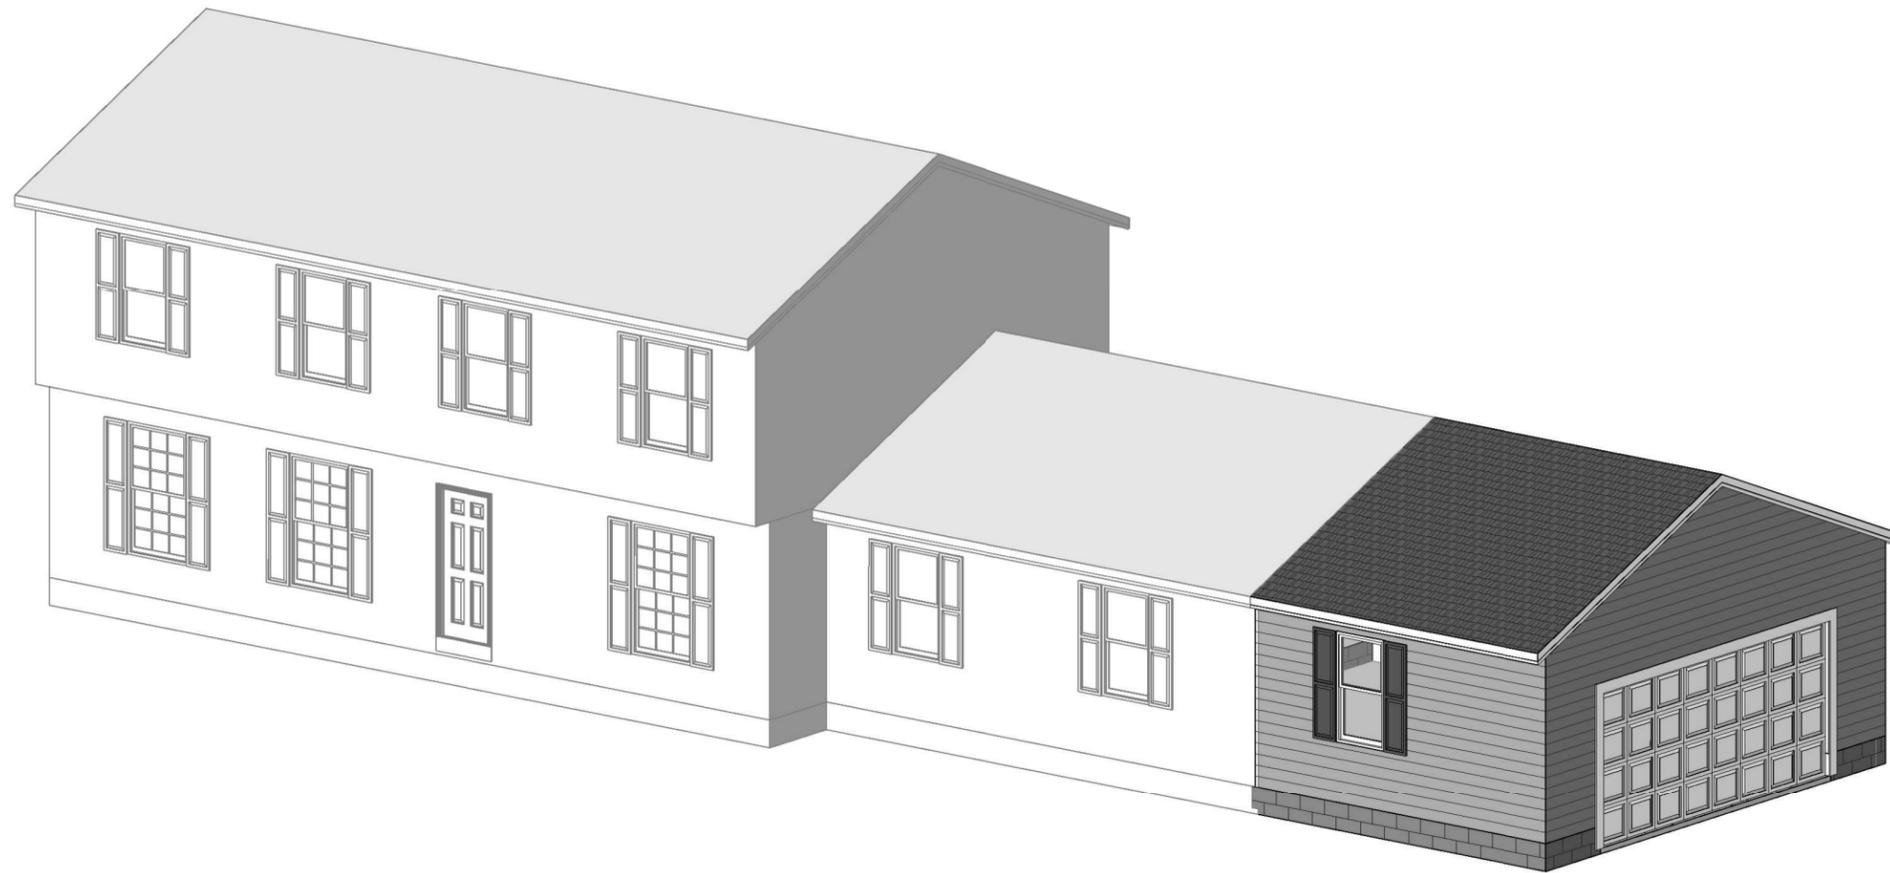

2 RIGHT ELEVATION
 1/8" = 1'-0"
 EXPOSED FOUNDATION TO MATCH EXISTING HOUSE FOUNDATION

(330) 267-1341
HOME BY DESIGN

Garage Addition
 HD2014
 Kathy Rufener
 2210 Ravenna St.
 Hudson, OH 44236


DRAWN BY
 STEVE DONANT
 Room sizing and total square feet may vary with elevation changes. Rough openings and hallways may vary. Elevations are Artist's conceptions.

REVISIONS	
NAME	DATE
DL	2/1/20
SD	3/6/20

SCALE
 1/8" = 1'-0"

Square Feet	
1st	290
Total	290
Garage	672

SHEET NAME
 Right/Left Elevations
 SHEET NUMBER
2 OF 9

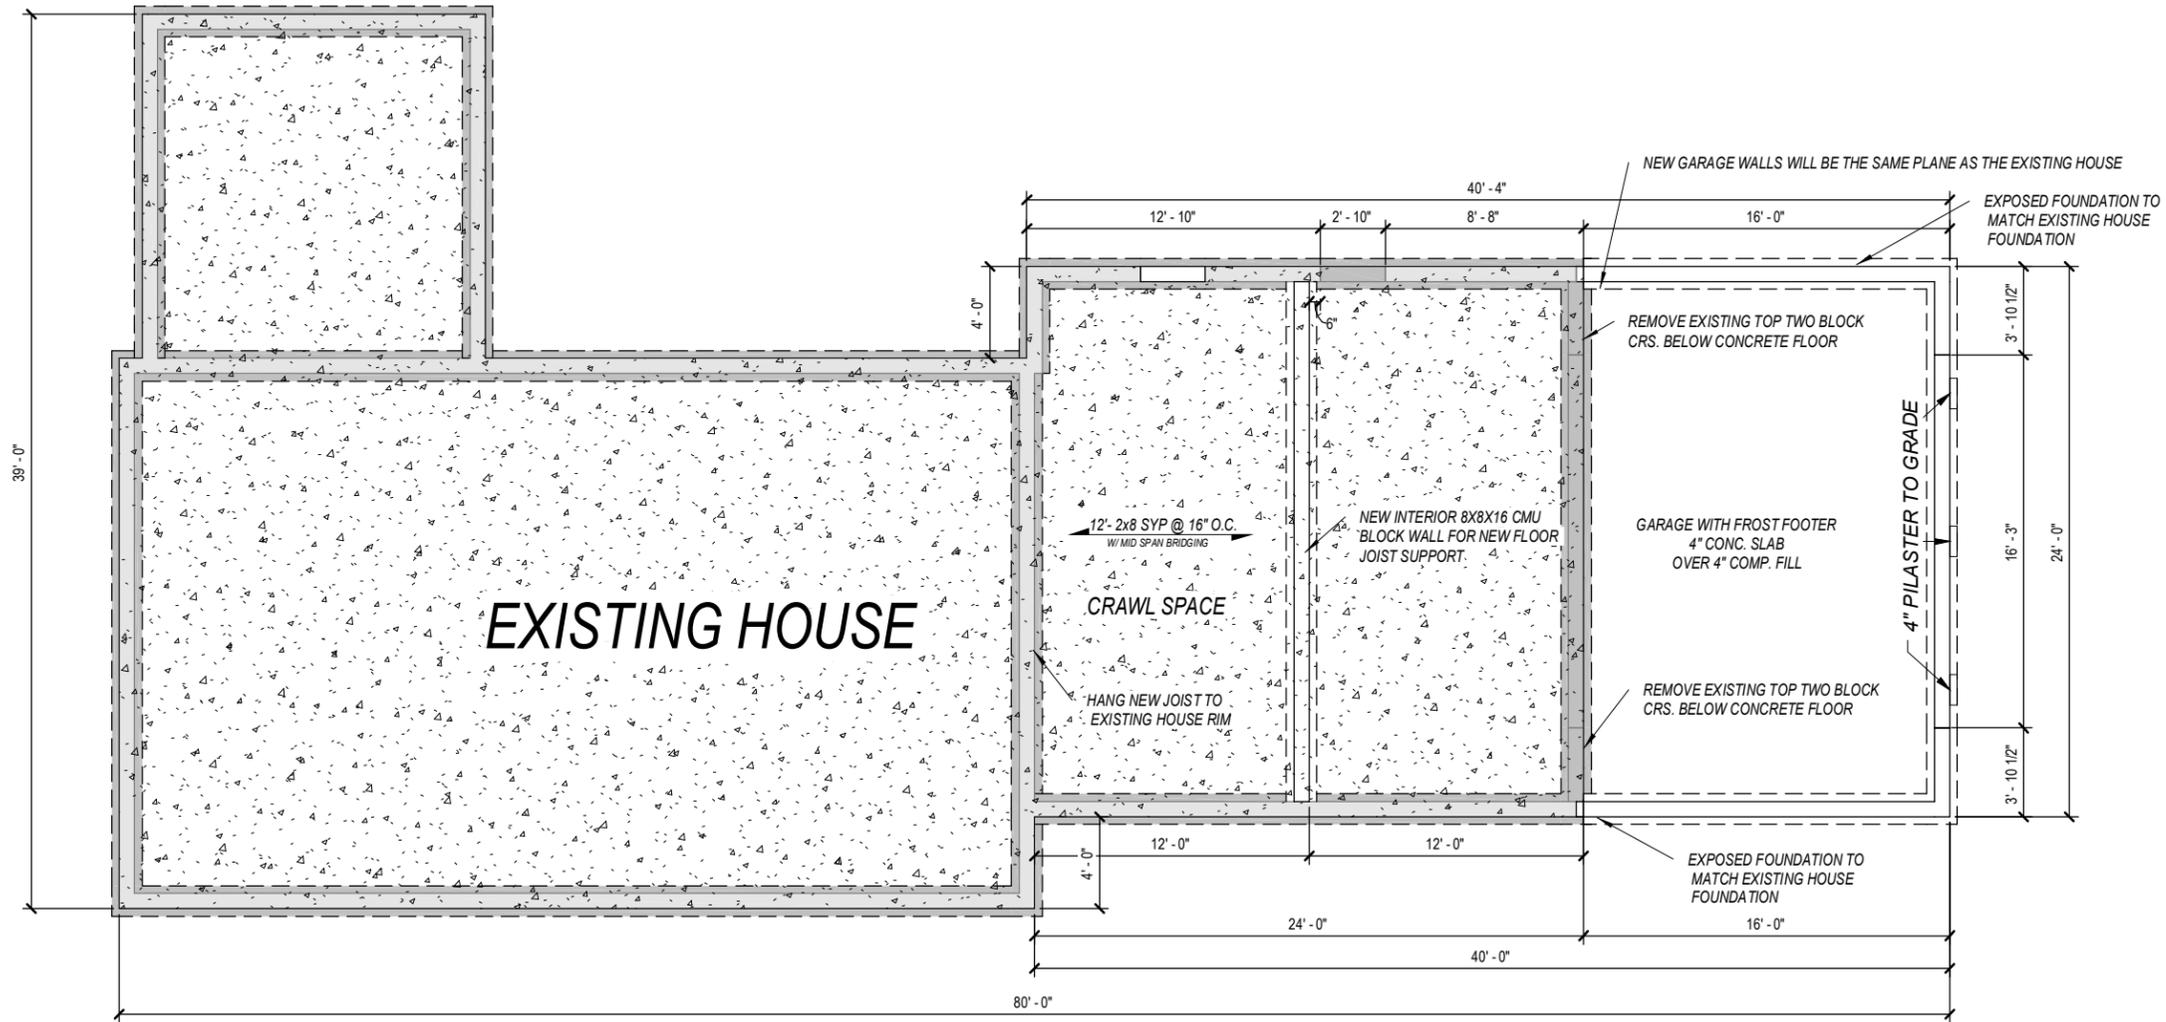

Garage Addition **HD2014**

Kathy Rufener
2210 Ravenna St.
Hudson, OH 44236

DRAWN BY
STEVE DONANT
Room sizing and total square feet may vary with elevation changes. Rough openings and hallways may vary. Elevations are Artist's conceptions.

REVISIONS	
NAME	DATE
DL	2/1/20
SD	3/6/20


SCALE
1/8"=1'-0"

Square Feet	
1st	290
Total	290
Garage	672

SHEET NAME
Foundation Plan

SHEET NUMBER
3 OF 9

DRAWING STATUS: FINAL

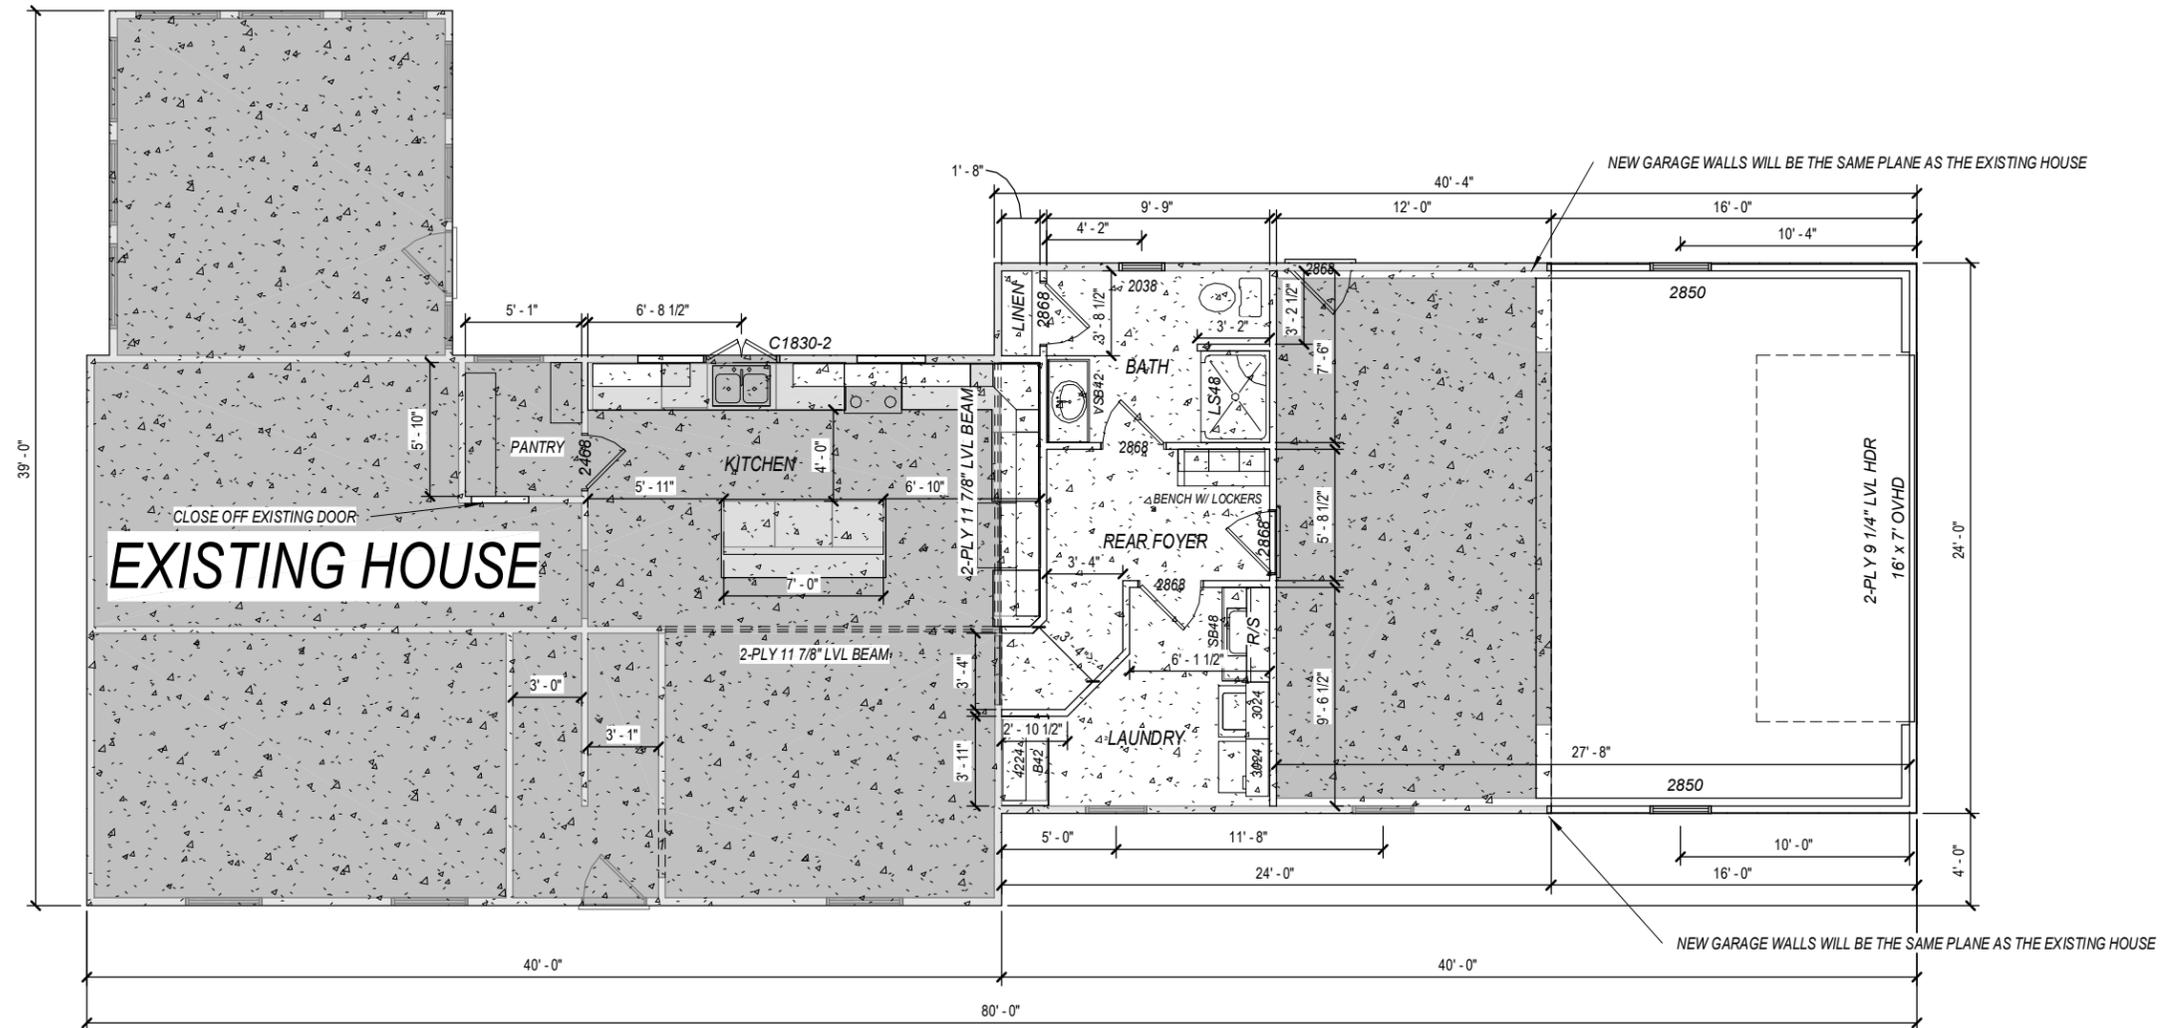

Garage Addition **HD2014**
 Kathy Rufener
 2210 Ravenna St.
 Hudson, OH 44236

DRAWN BY
 STEVE DONANT
 Room sizing and total square feet may vary with elevation changes. Rough openings and hallways may vary. Elevations are Artist's conceptions.



REVISIONS	
NAME	DATE
DL	2/1/20
SD	3/6/20

SCALE
 1/8" = 1'-0"

Square Feet	
1st	290
Total	290
Garage	672

SHEET NAME
 First Floor Plan
 SHEET NUMBER
4 OF 9

DRAWING STATUS: FINAL

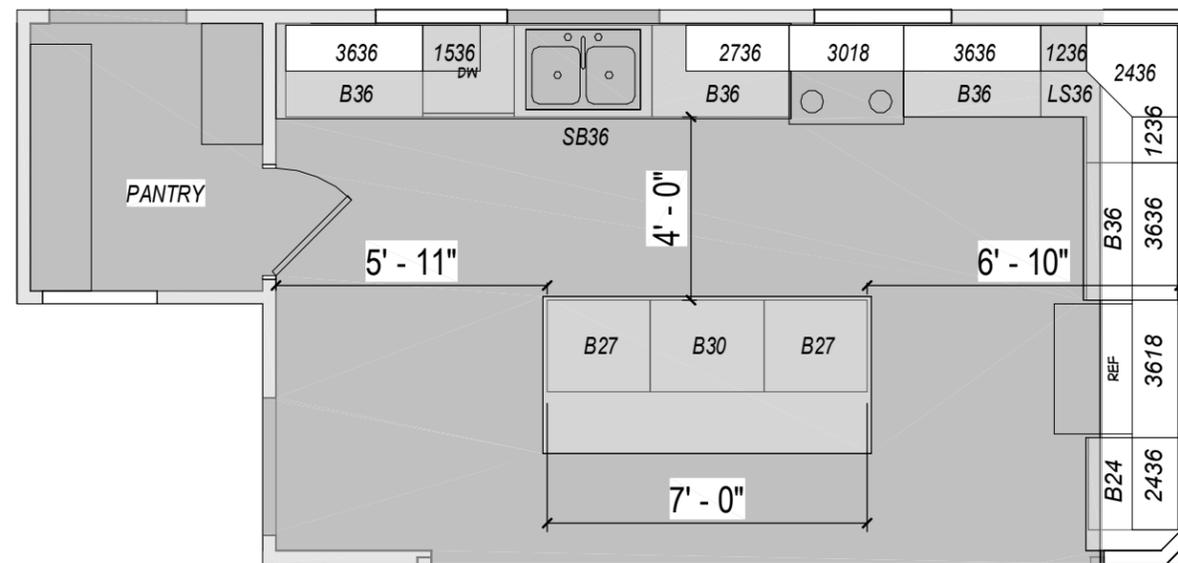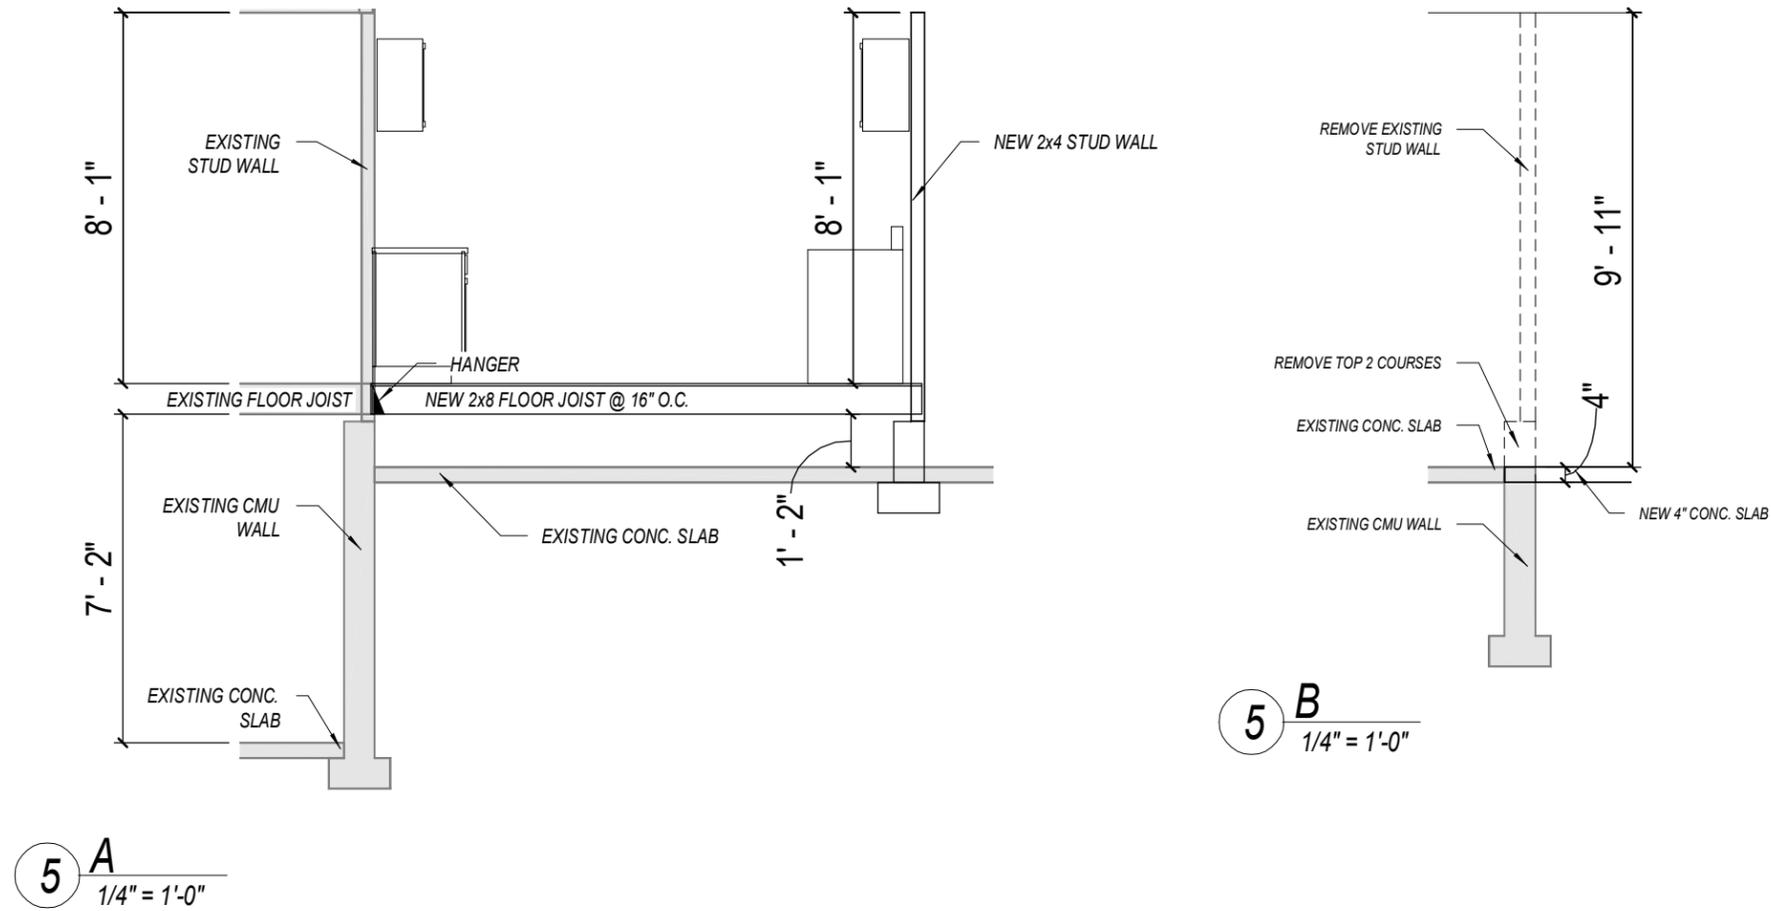

Garage Addition
 Kathy Rufener
 2210 Ravenna St.
 Hudson, OH 44236

DRAWN BY
 STEVE DONANT
 Room sizing and total square feet may vary with elevation changes. Rough openings and hallways may vary. Elevations are Artist's conceptions.

REVISIONS	
NAME	DATE
DL	2/1/20
SD	3/6/20


SCALE	
1/8" = 1'-0"	
Square Feet	
1st	290
Total	290

Garage 672

SHEET NAME
 Details
 SHEET NUMBER
5 OF 9

N:\Rev Project Files\Joe Chiera - Impact Home\HD2014 - Rufener_Garage Addition.rvt

3/6/2020 8:54:42 AM

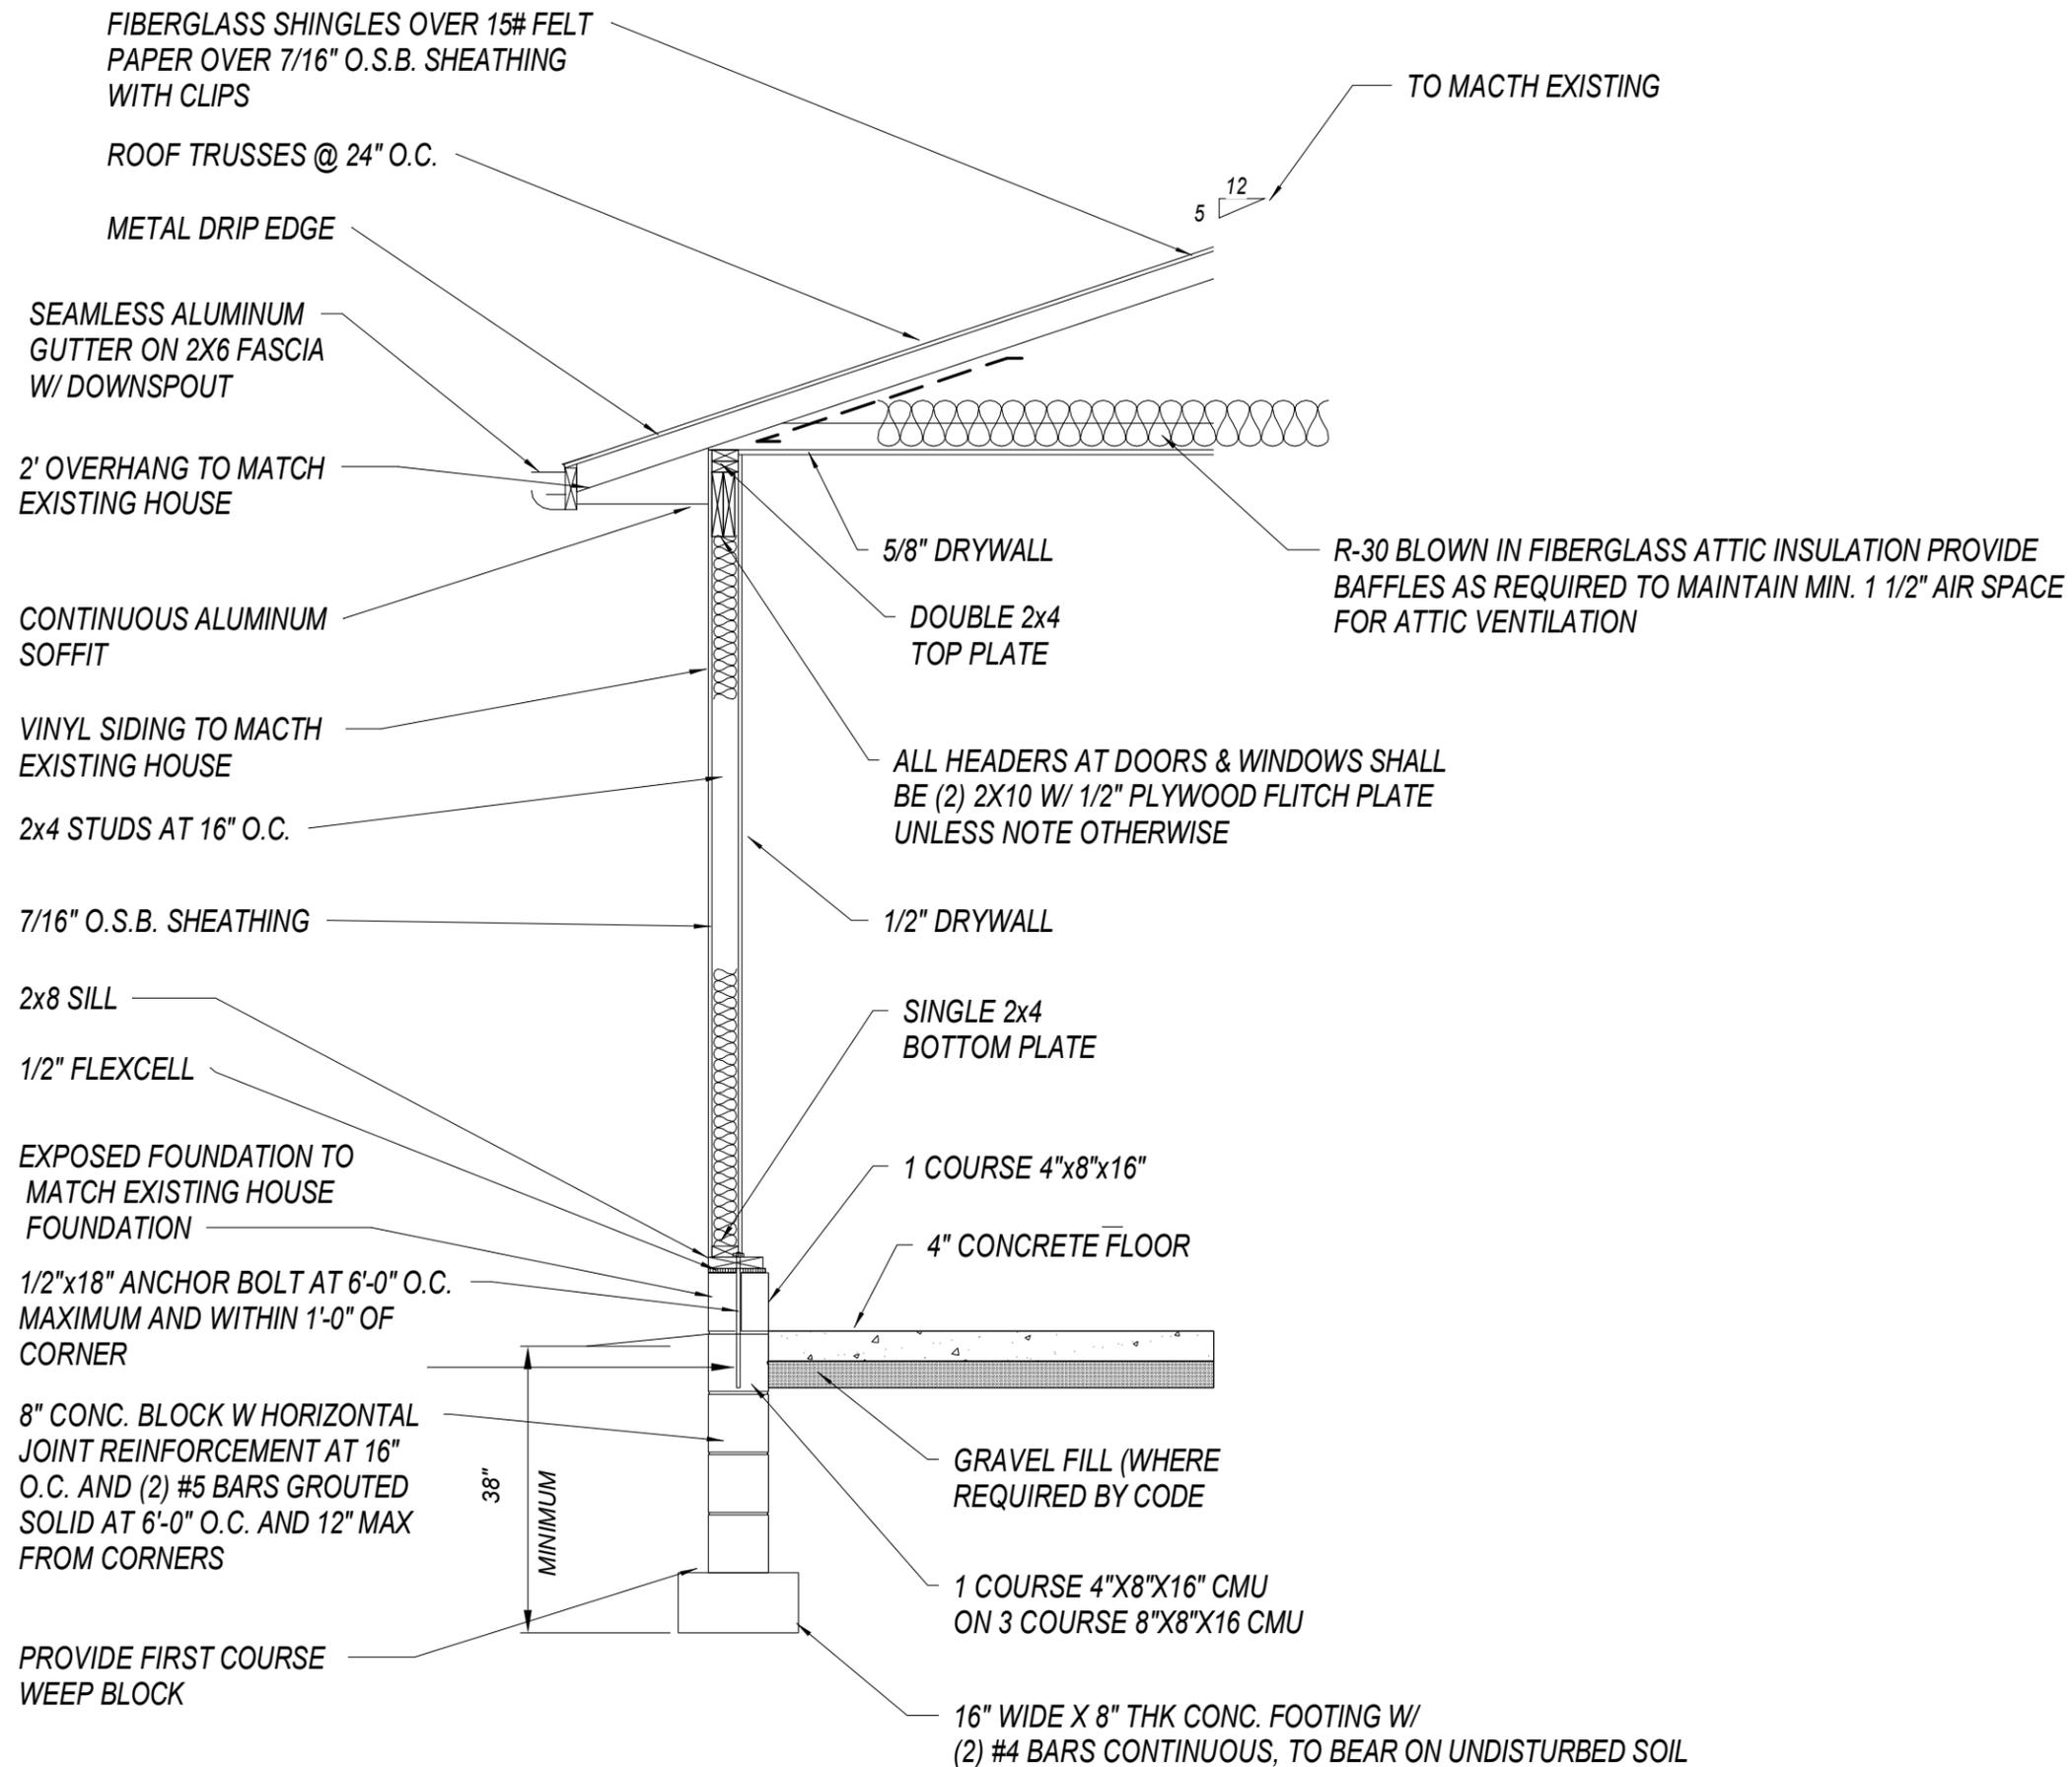

GARAGE WALL SECTION

DRAWING STATUS: FINAL



PLAN NUMBER
HD2014
 Garage Addition
 Kathy Rufener
 2210 Ravenna St.
 Hudson, OH 44236


DRAWN BY
 STEVE DONANT
 Room sizing and total square feet may vary with elevation changes. Rough openings and hallways may vary. Elevations are Artist's conceptions.

REVISIONS	
NAME	DATE
DL	2/1/20
SD	3/6/20

SCALE
 1/8" = 1'-0"

Square Feet	
1st	290
Total	290
Garage	672

SHEET NAME
 Details
 SHEET NUMBER
6 OF 9

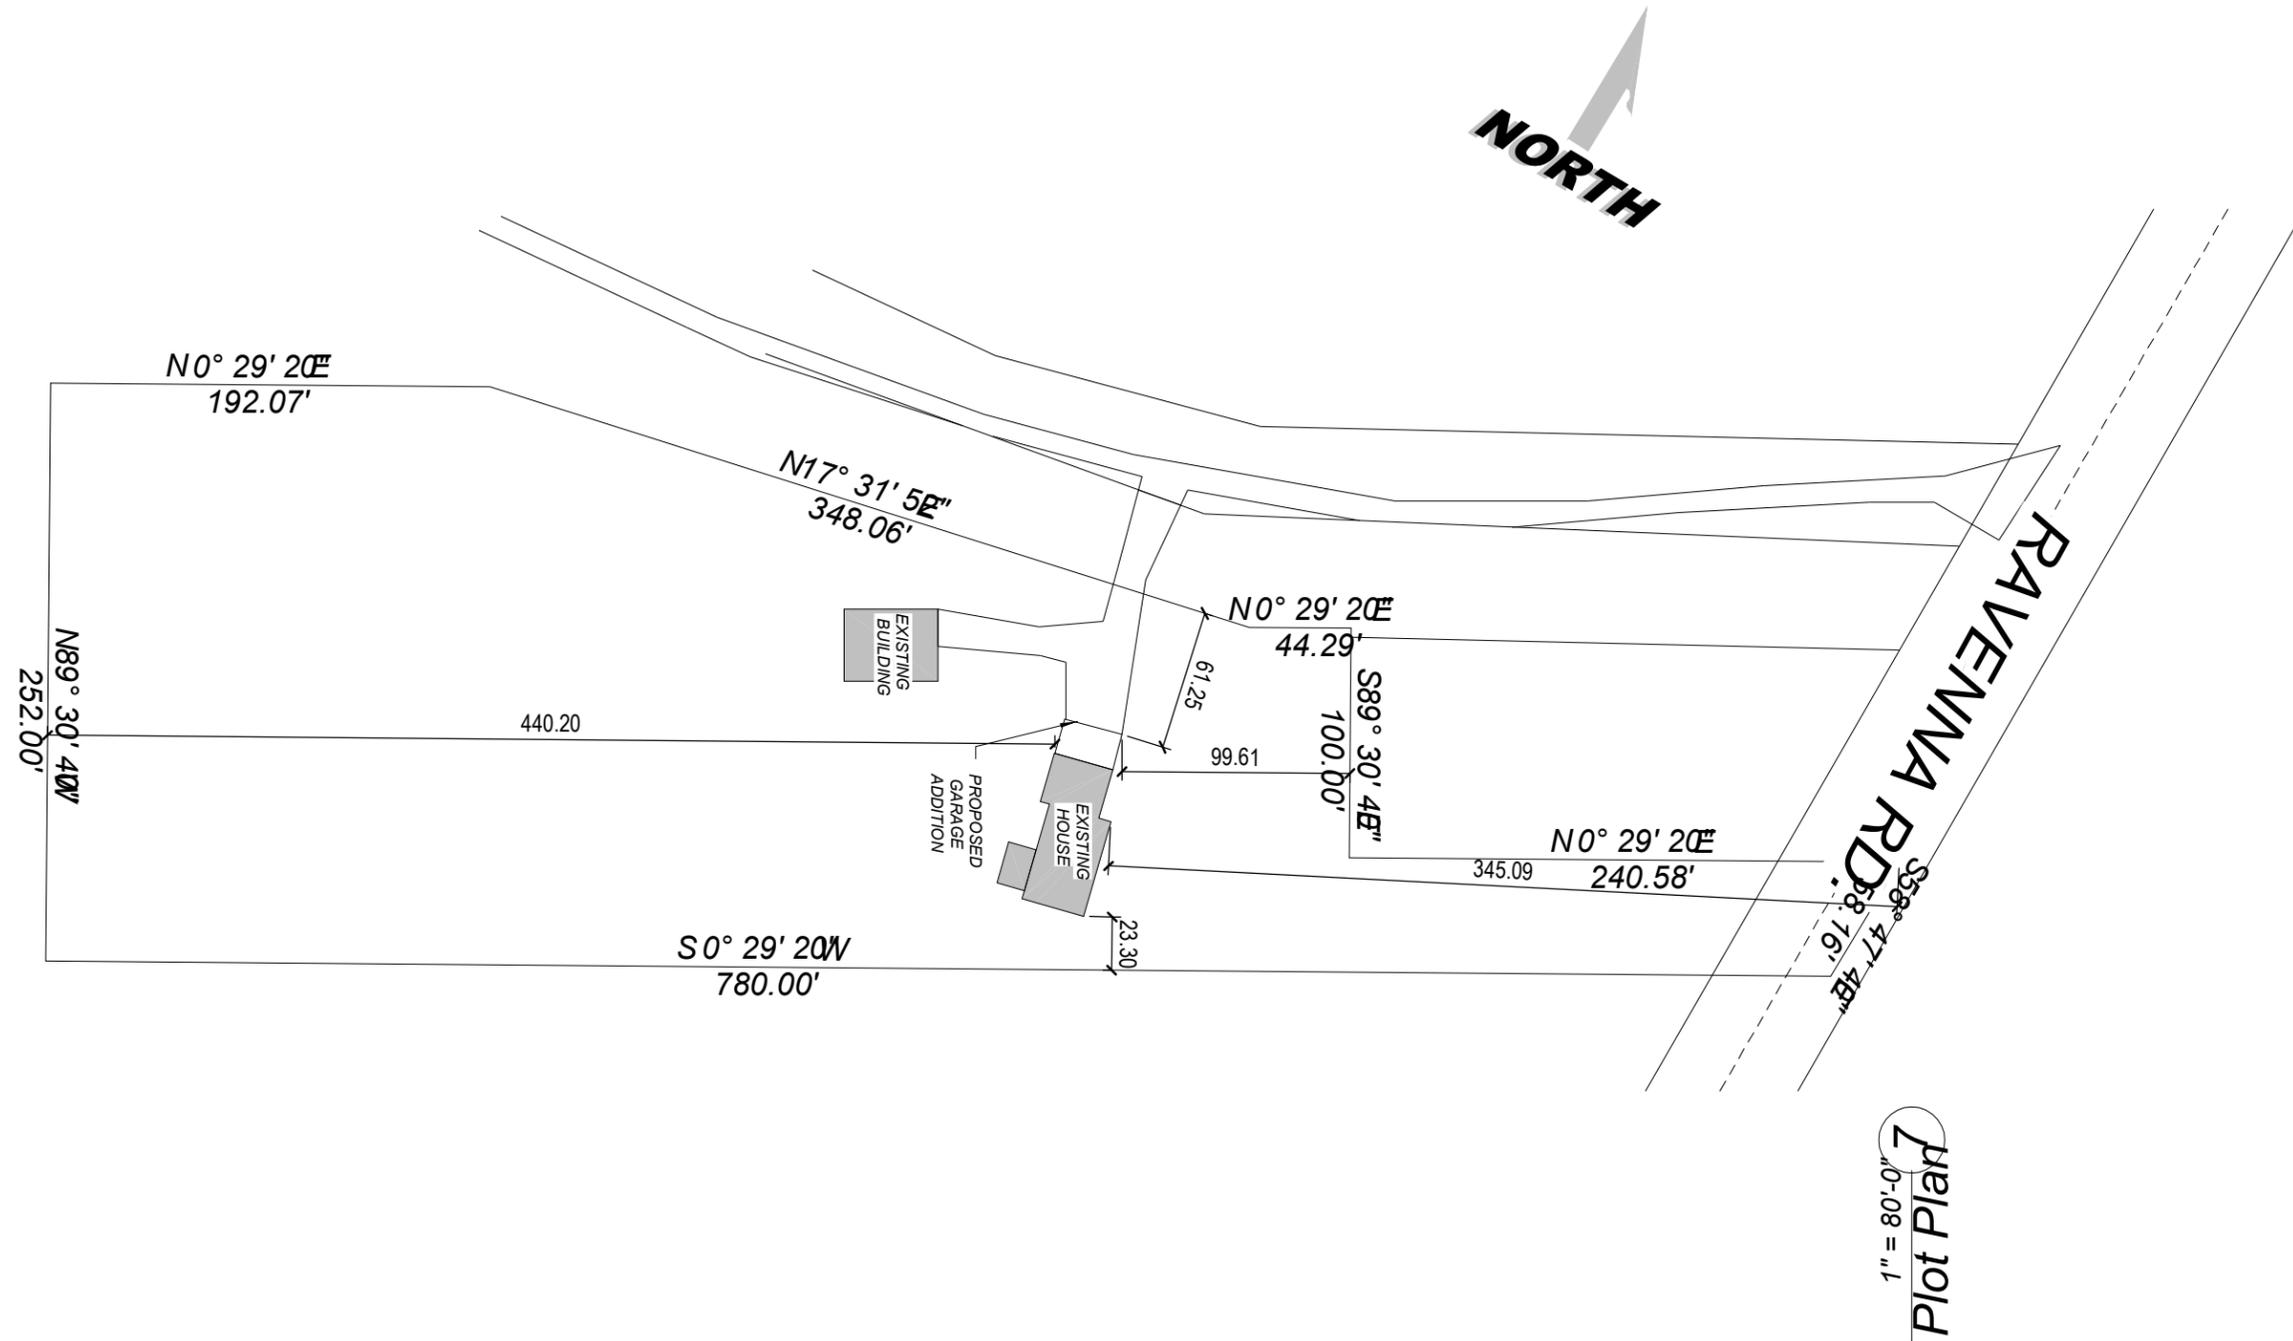

PLAN NUMBER
HD2014
 Garage Addition
 Kathy Rufener
 2210 Ravenna St.
 Hudson, OH 44236

DRAWN BY
 STEVE DONANT
 Room sizing and total square feet may vary with elevation changes. Rough openings and hallways may vary.
 Elevations are Artist's conceptions.


REVISIONS	
NAME	DATE
DL	2/1/20
SD	3/6/20

SCALE
 1/8" = 1'-0"


SHEET NAME
 Plot Plan

SHEET NUMBER
7 OF 9

DRAWING STATUS: FINAL

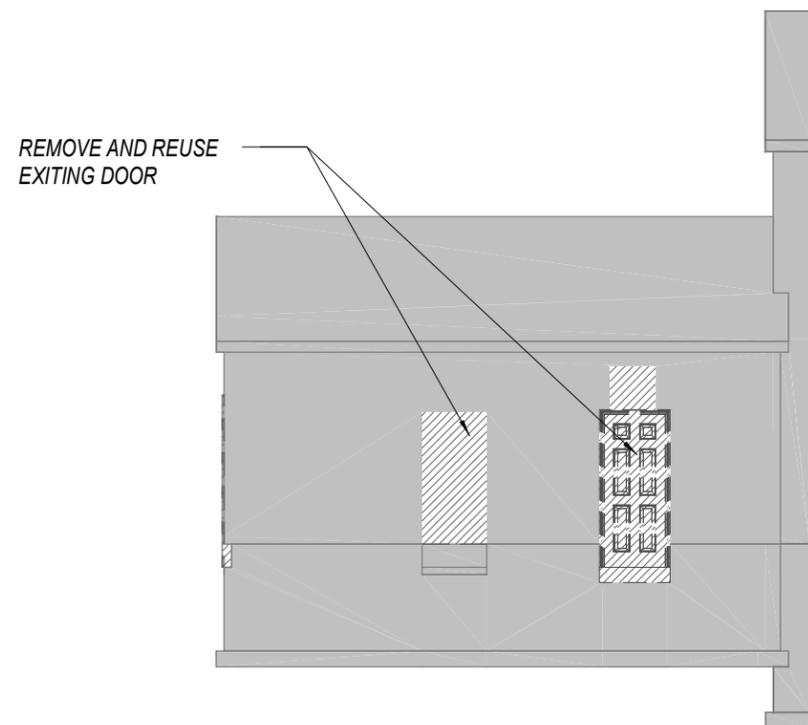

8 DEMO - REAR ELEVATION
1/8" = 1'-0"

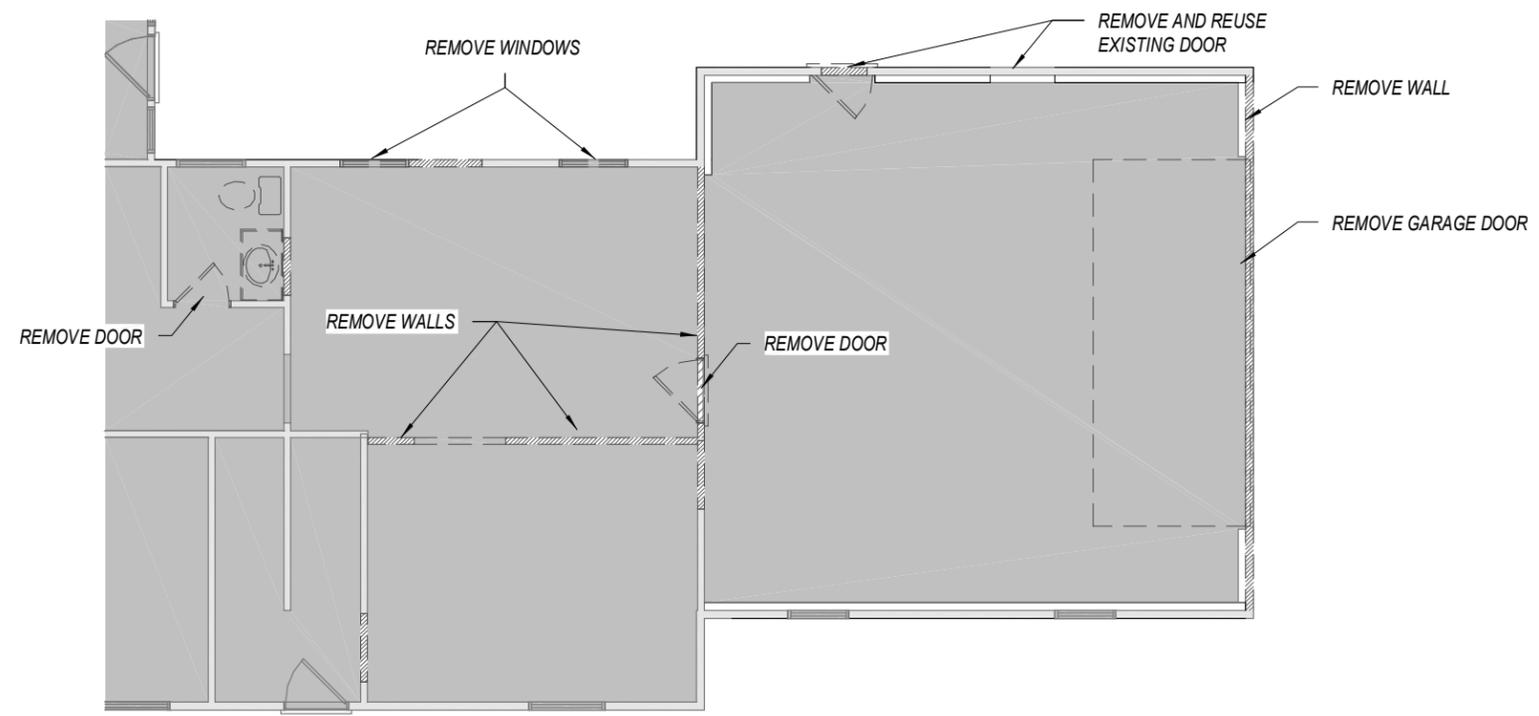

8 DEMO- 01 First Floor
1/8" = 1'-0"

(330) 267-1341
HOME BY DESIGN


PLAN NUMBER
HD2014
 Garage Addition
 Kathy Rufener
 2210 Ravenna St.
 Hudson, OH 44236

DRAWN BY
 STEVE DONANT
 Room sizing and total square feet may vary with elevation changes. Rough openings and hallways may vary. Elevations are Artist's conceptions.

REVISIONS	
NAME	DATE
DL	2/1/20
SD	3/6/20

SCALE
 1/8" = 1'-0"

SHEET NAME
 Demolition Plan
 SHEET NUMBER
8 OF 9

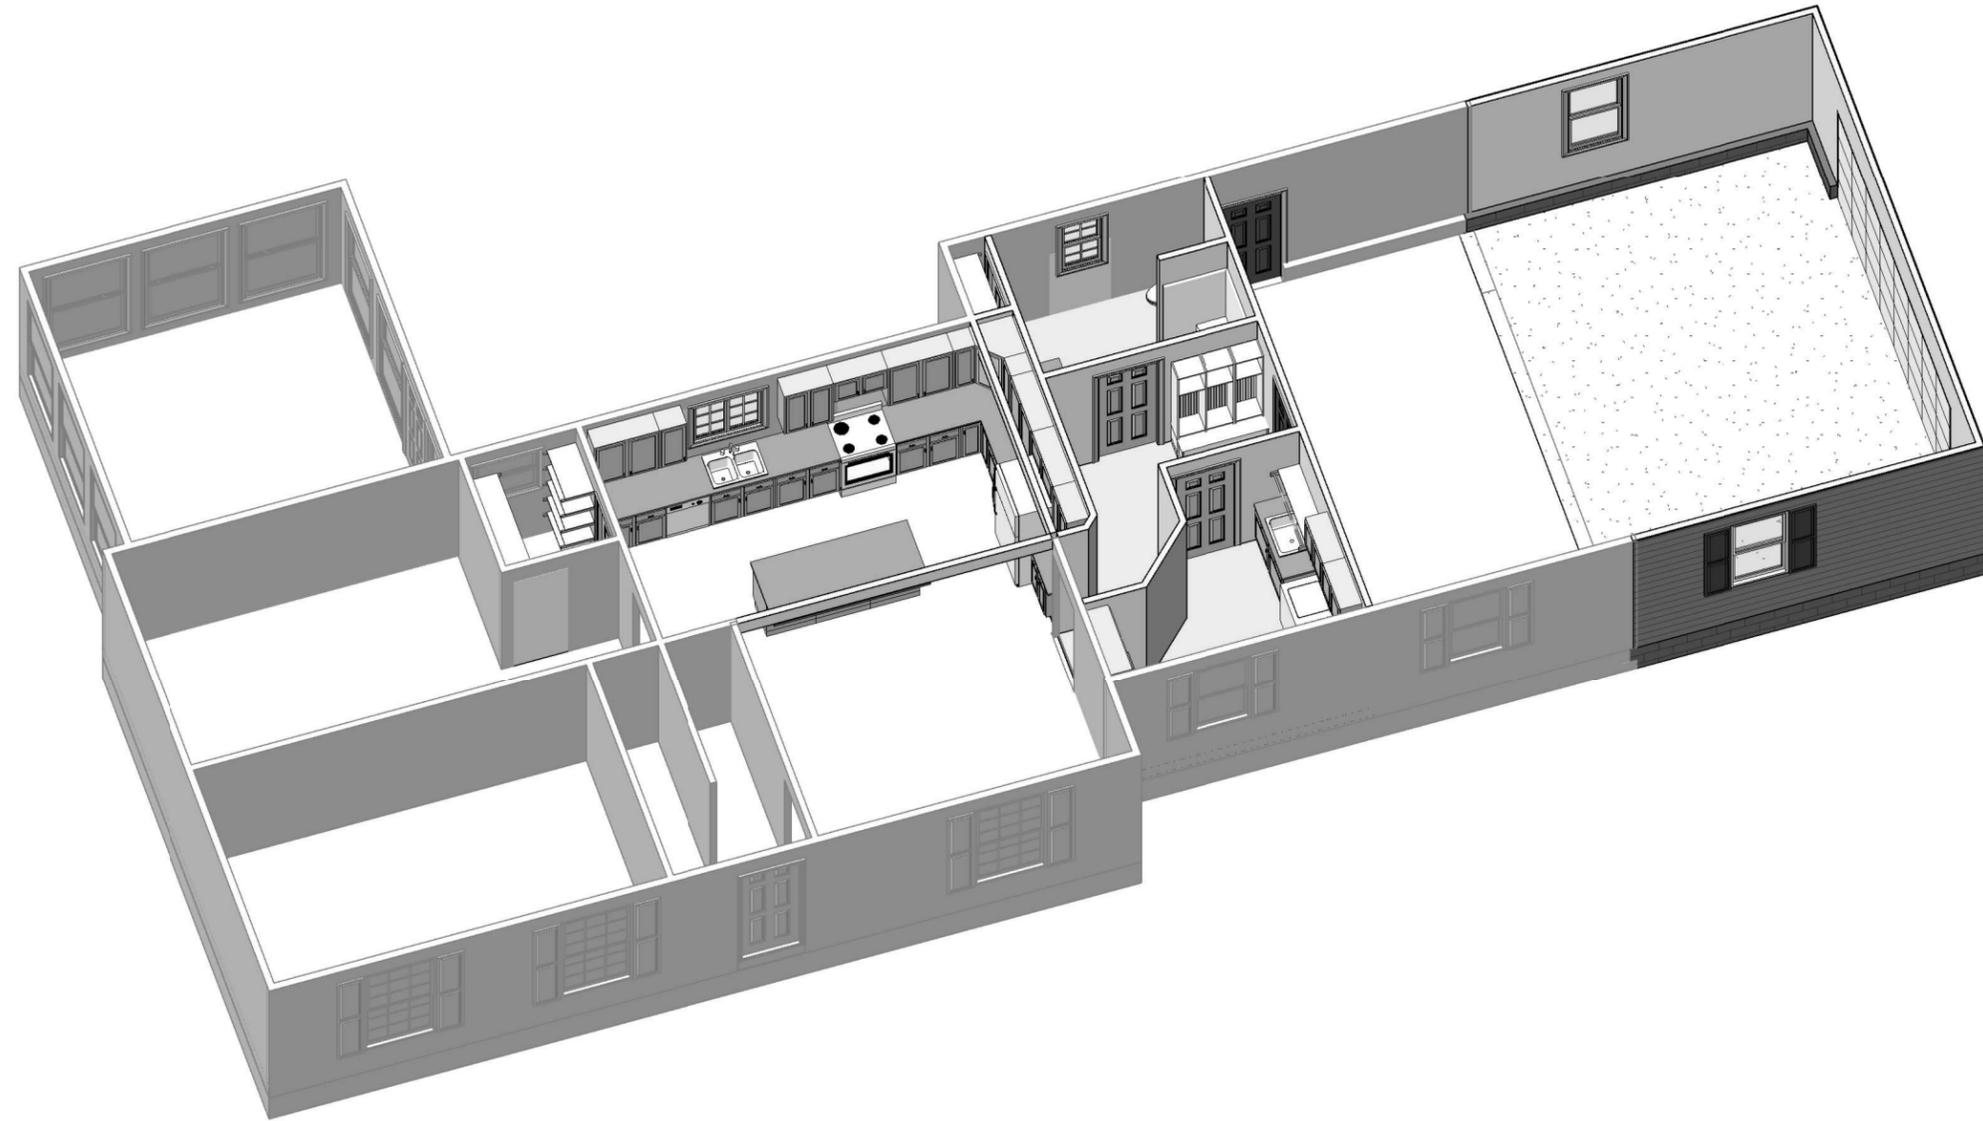

PLAN NUMBER
HD2014
Garage Addition
Kathy Rufener
2210 Ravenna St.
Hudson, OH 44236

DRAWN BY
STEVE DONANT
Room sizing and total square feet
may vary with elevation changes.
Rough openings and
hallways may vary.
Elevations are Artist's
conceptions.

REVISIONS

NAME	DATE
DL	2/1/20
SD	3/6/20

SCALE
1/8" = 1'-0"

SHEET NAME
Truss Layout

SHEET NUMBER
9 OF 9





