



EX. WEST ELEVATION



EX. SOUTH ELEVATION



EX. EAST ELEVATION




EX. EAST ELEVATION



EX. NORTH ELEVATION



EX. NORTH ELEVATION

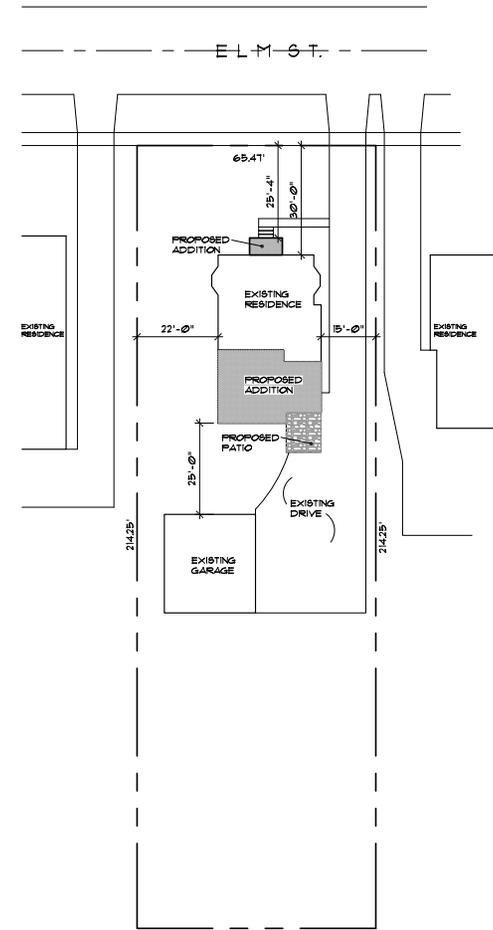

65.41'
SITE PLAN
 SCALE: 1/16" = 1'-0"

gregory
 chaplin & associates
architects .llc
 596 south hickmavene
 tallmadge, ohio 44278
 330.760.5609 gearchitects@earthlink.net


REVISIONS

DRAWING: **SITE PLAN / EXISTING PHOTOGRAPHS**
RESIDENCE ADDITION
 FOR: BILL AND LYDIA WOLF
 148 ELM STREET
 HUDSON, OHIO

OCTOBER 11, 2020
 DATE
AS NOTED
 SCALE
20-21
 JOB NO.

A2

SHEET NO.

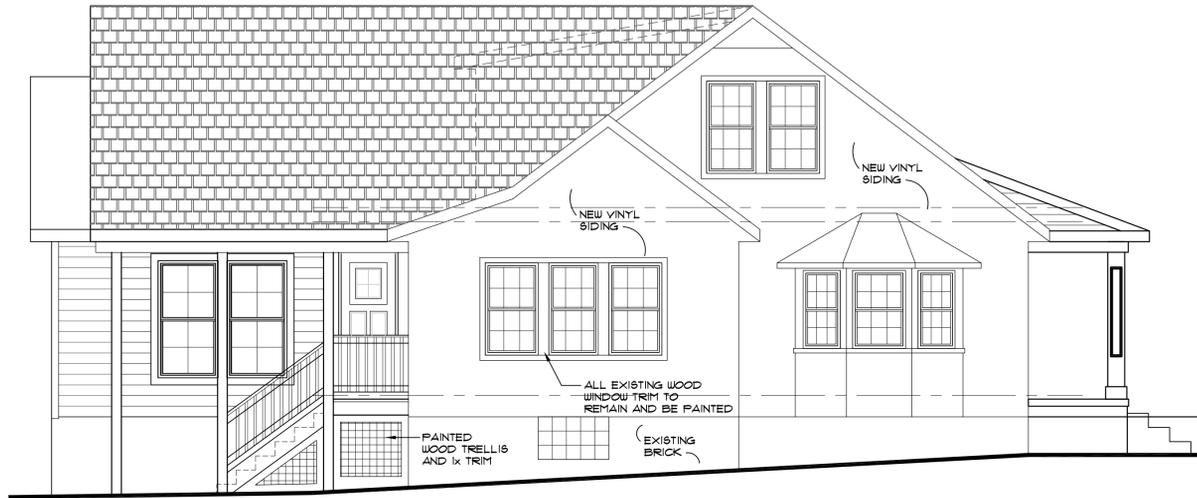


EAST ELEVATION
SCALE: 1/4" = 1'-0"




SOUTH ELEVATION
SCALE: 1/4" = 1'-0"




NORTH ELEVATION
SCALE: 1/4" = 1'-0"

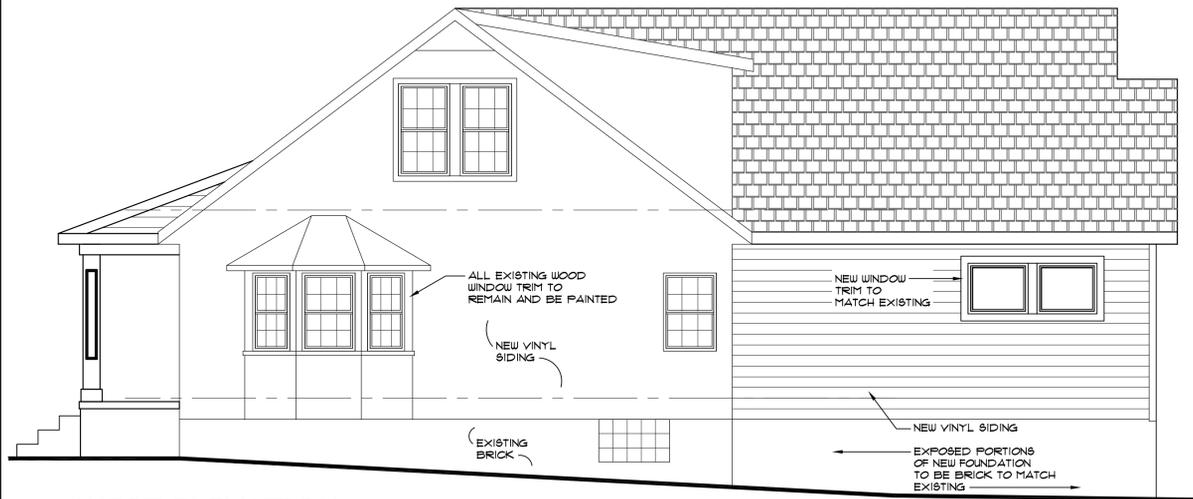


WEST ELEVATION
SCALE: 1/4" = 1'-0"

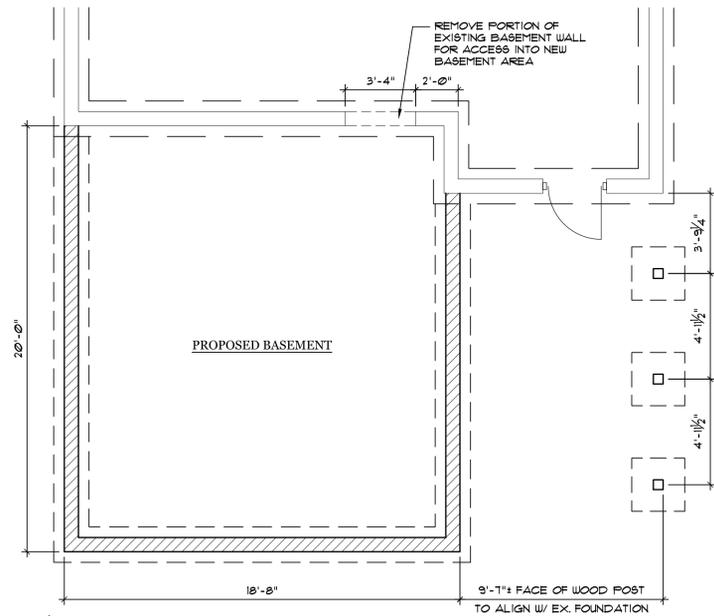

FOUNDATION PLAN
SCALE: 1/4" = 1'-0"

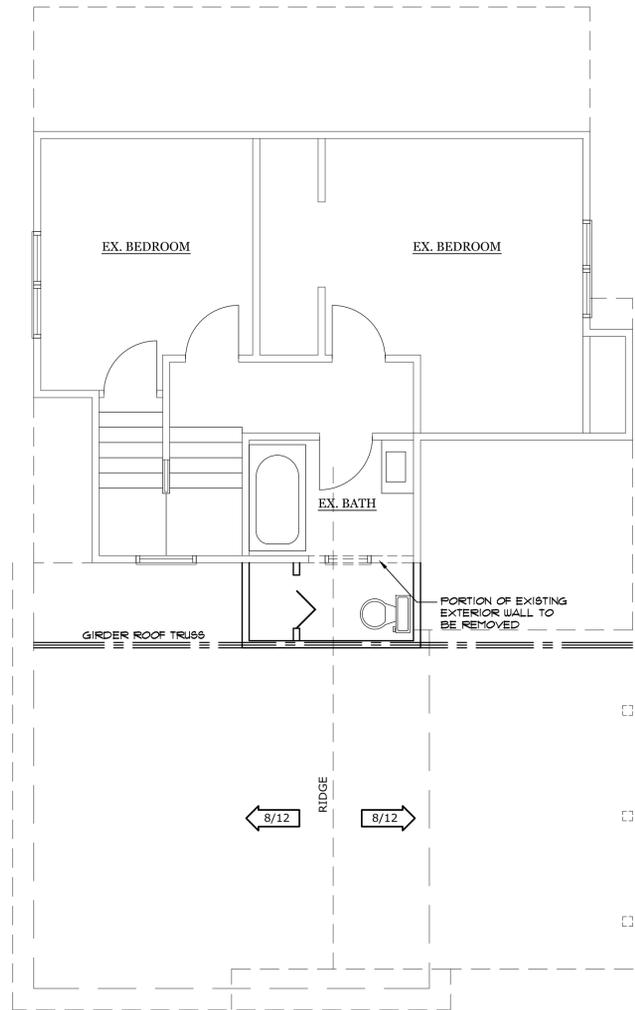

SECOND FLOOR PLAN
SCALE: 1/4" = 1'-0"

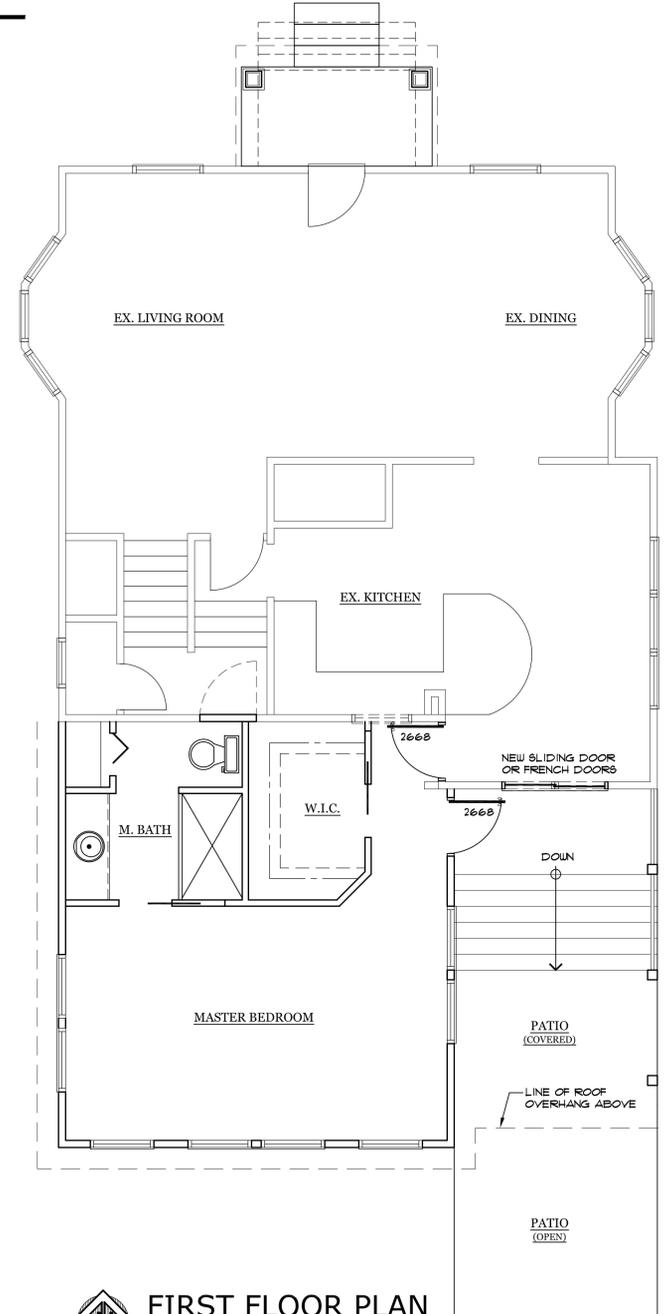

FIRST FLOOR PLAN
SCALE: 1/4" = 1'-0"

gregory
chaplin & associates
architects, LLC
596 south elm avenue
tallmadge, ohio 44278
330.760.5609 gearchitects@earthlink.net

REVISIONS
1 OCT. 27, 2020

DRAWING
PLANS / ELEVATIONS
RESIDENCE ADDITION
FOR: BILL AND LYDIA WOLF
148 ELM STREET
HUDSON, OHIO

OCTOBER 20, 2020
DATE
AS NOTED
SCALE
20-21
JOB NO.

A1
SHEET NO.