



PROPOSED ADDITION TO
THE SHIPLEY RESIDENCE
6 1480 WINSLOW DRIVE
HUDSON, OHIO

0.30 SITE PLAN 0.00
SCALE 1" = 20'-0"

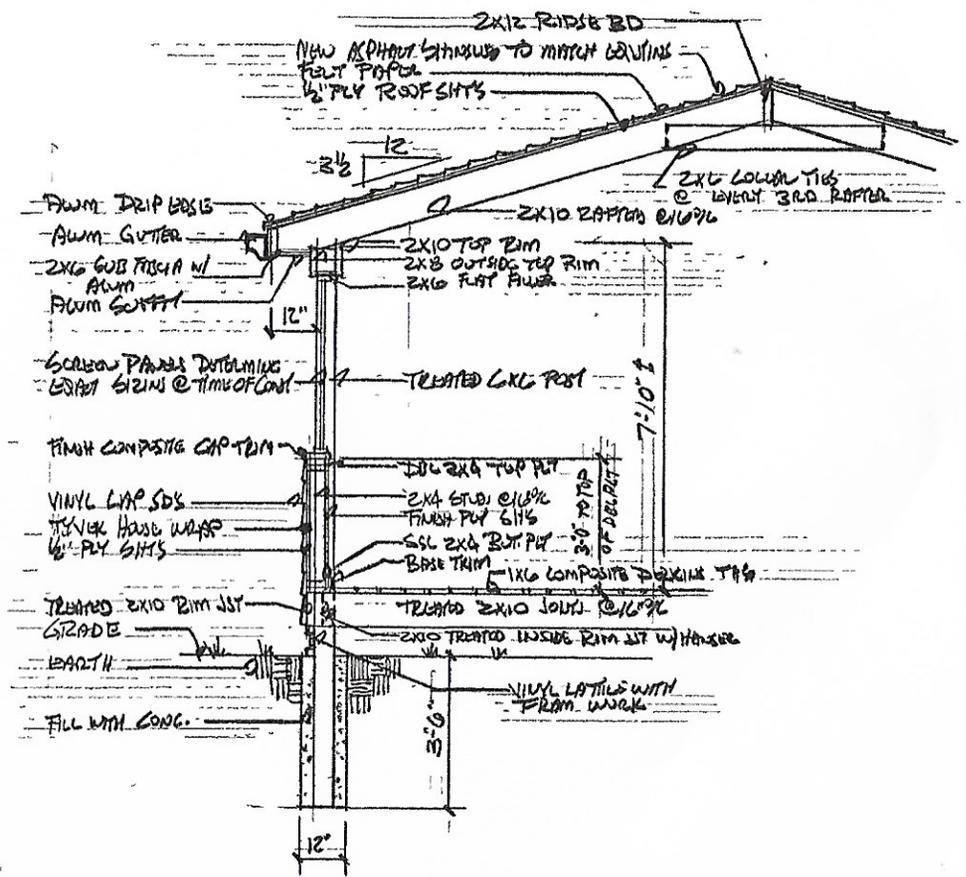

0.00 WALL SECTION 0.00
SCALE 3/8" = 1'-0"

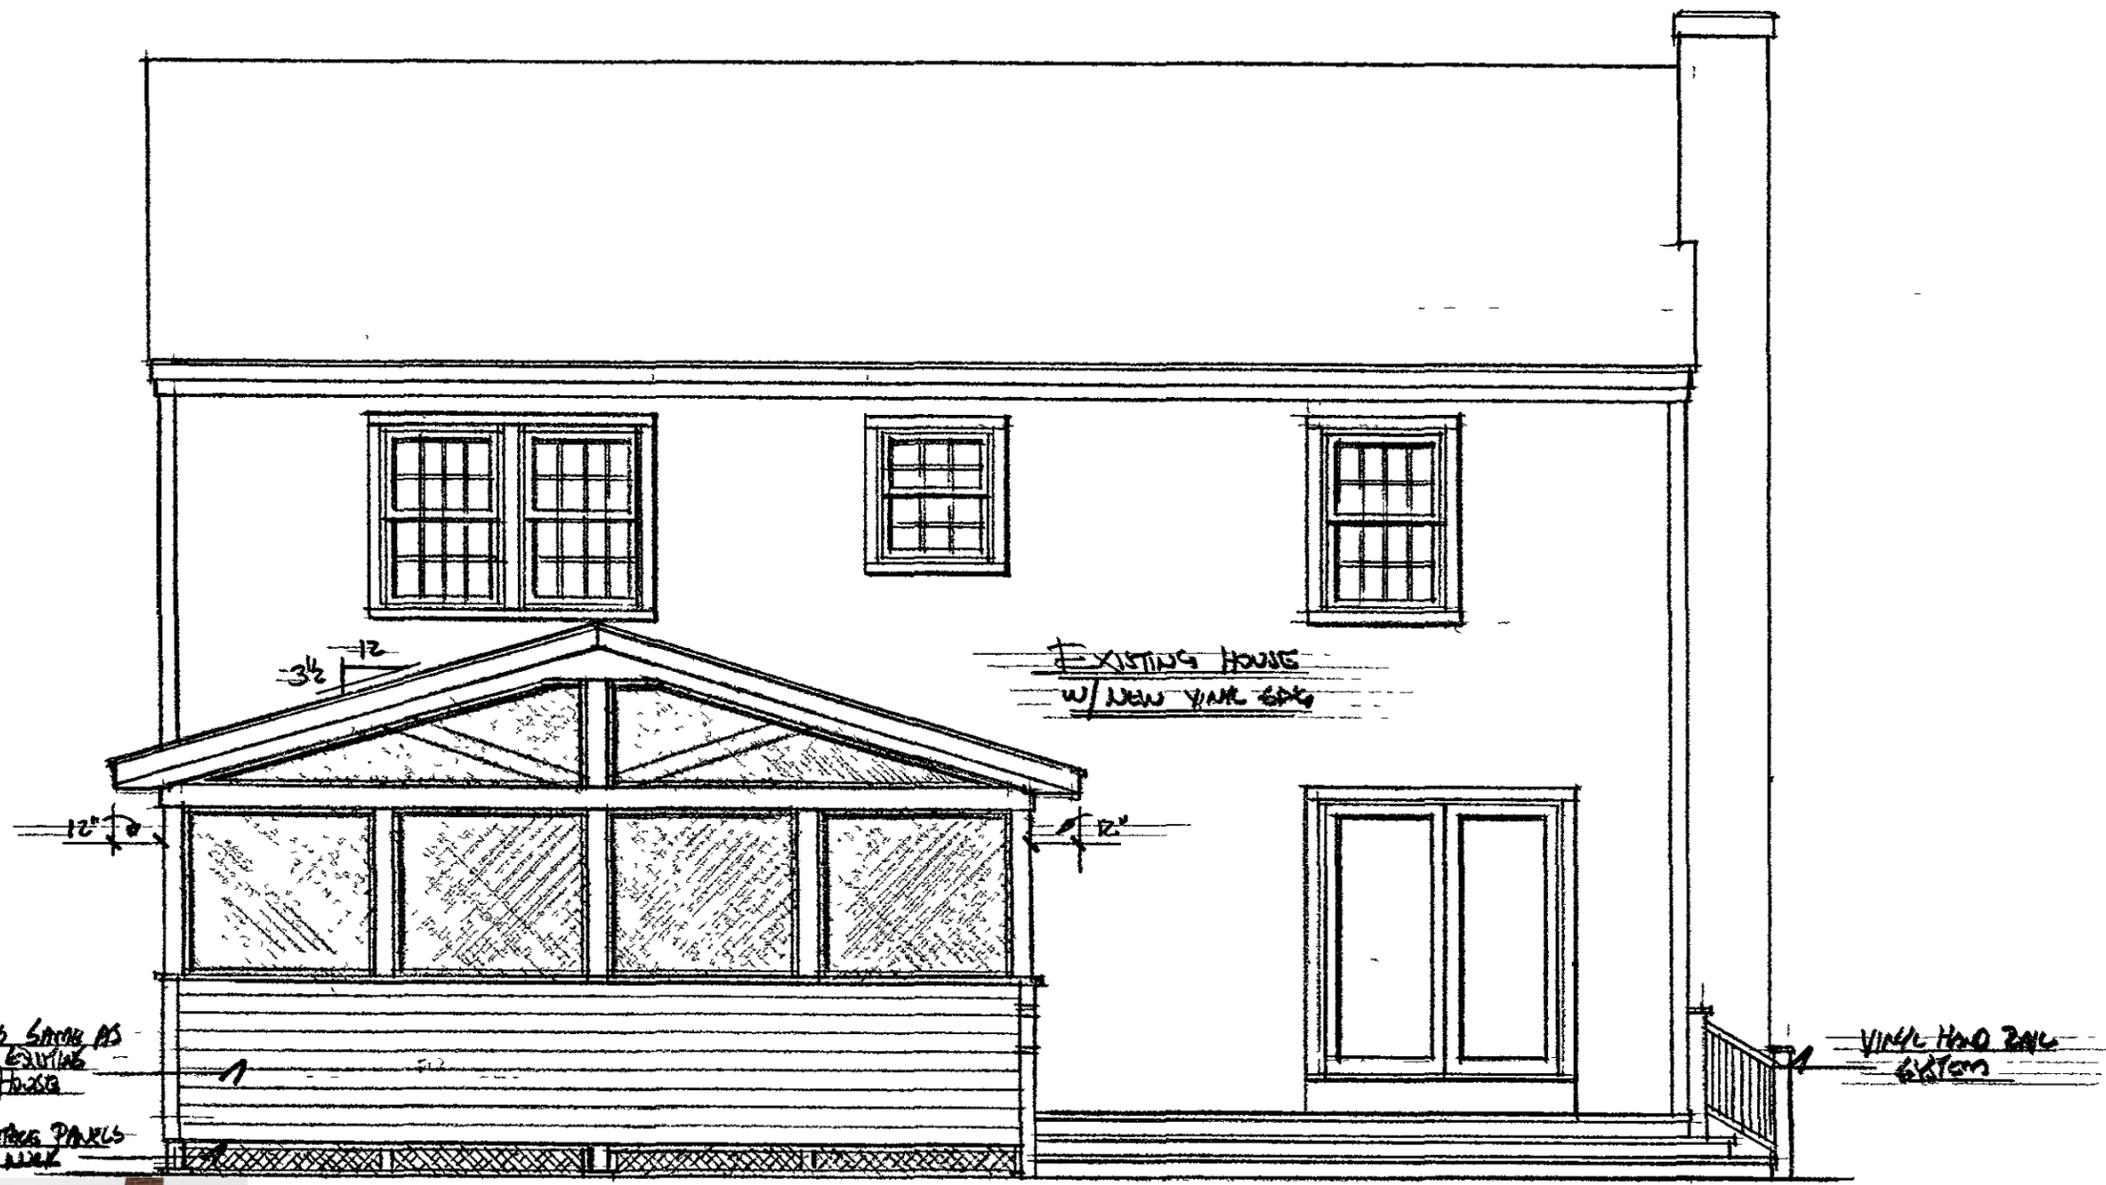


REAR ELEVATION
SCALE 1/4" = 1'-0"




ARCHITECTURAL RESOURCE AND DESIGN
 CREATING THE FINEST PLACES FOR LIVING
 Ron Natt
 11275 Sarahann Ave NW
 Uniontown, Oh. 44685
 330-730-6787


RESIDENCE FOR:					1
Mr & Mrs John Shipley					
Drawn By	Scale	Date	Sq. Ft.	Dwg No	
R. Natt	NOTED	4-26-20	~	12620	

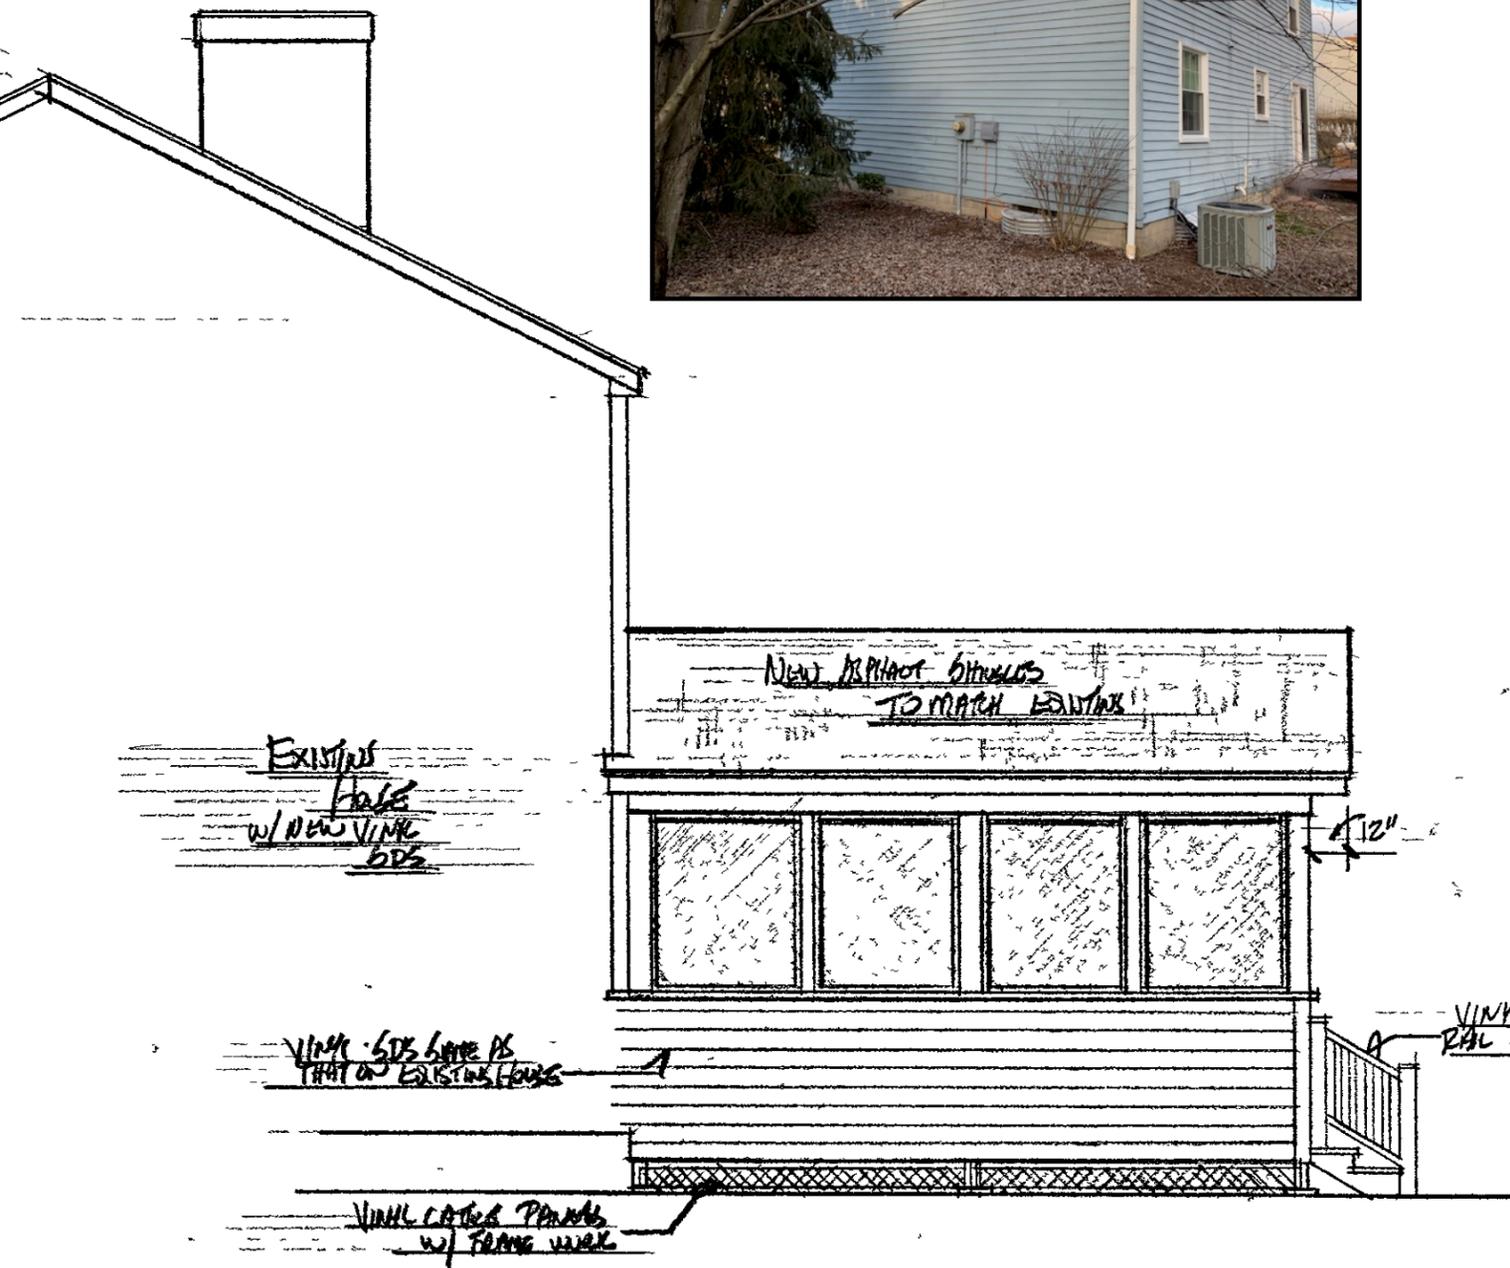


Left Side Elevation (As Viewed from Rear)
 Scale 1/4" = 1'-0"

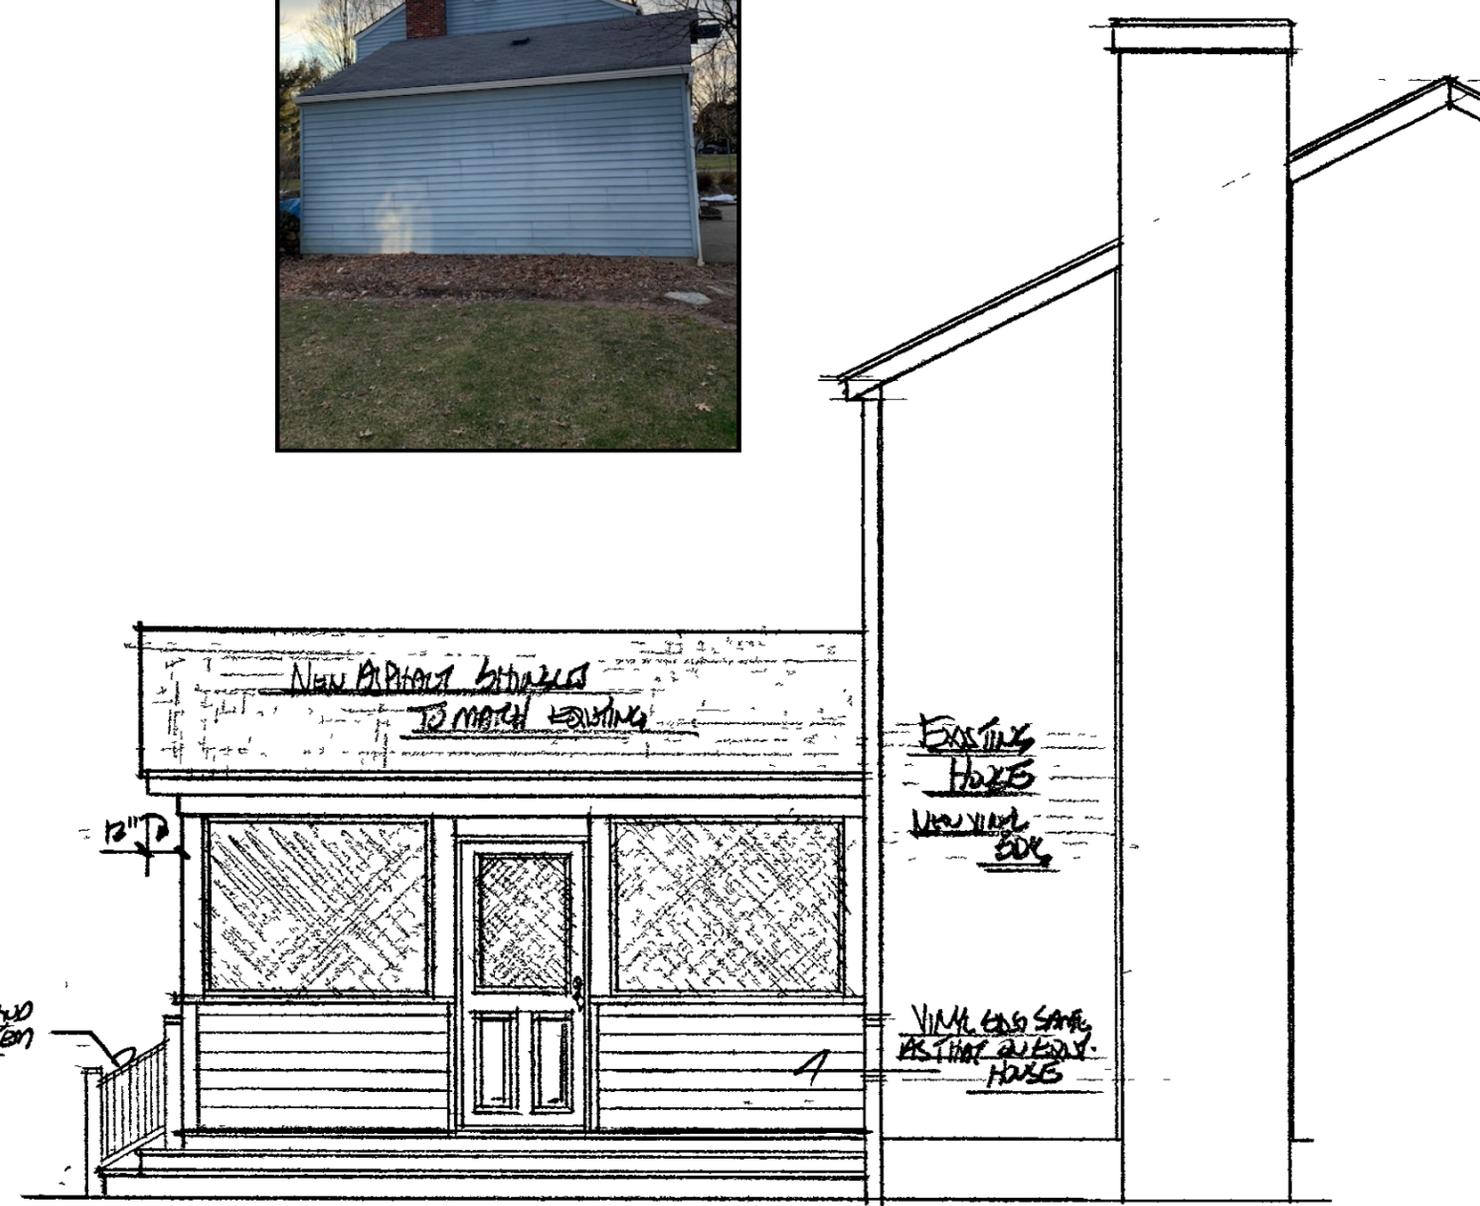

Right Side Elevation (As Viewed from Rear)
 Scale 1/4" = 1'-0"

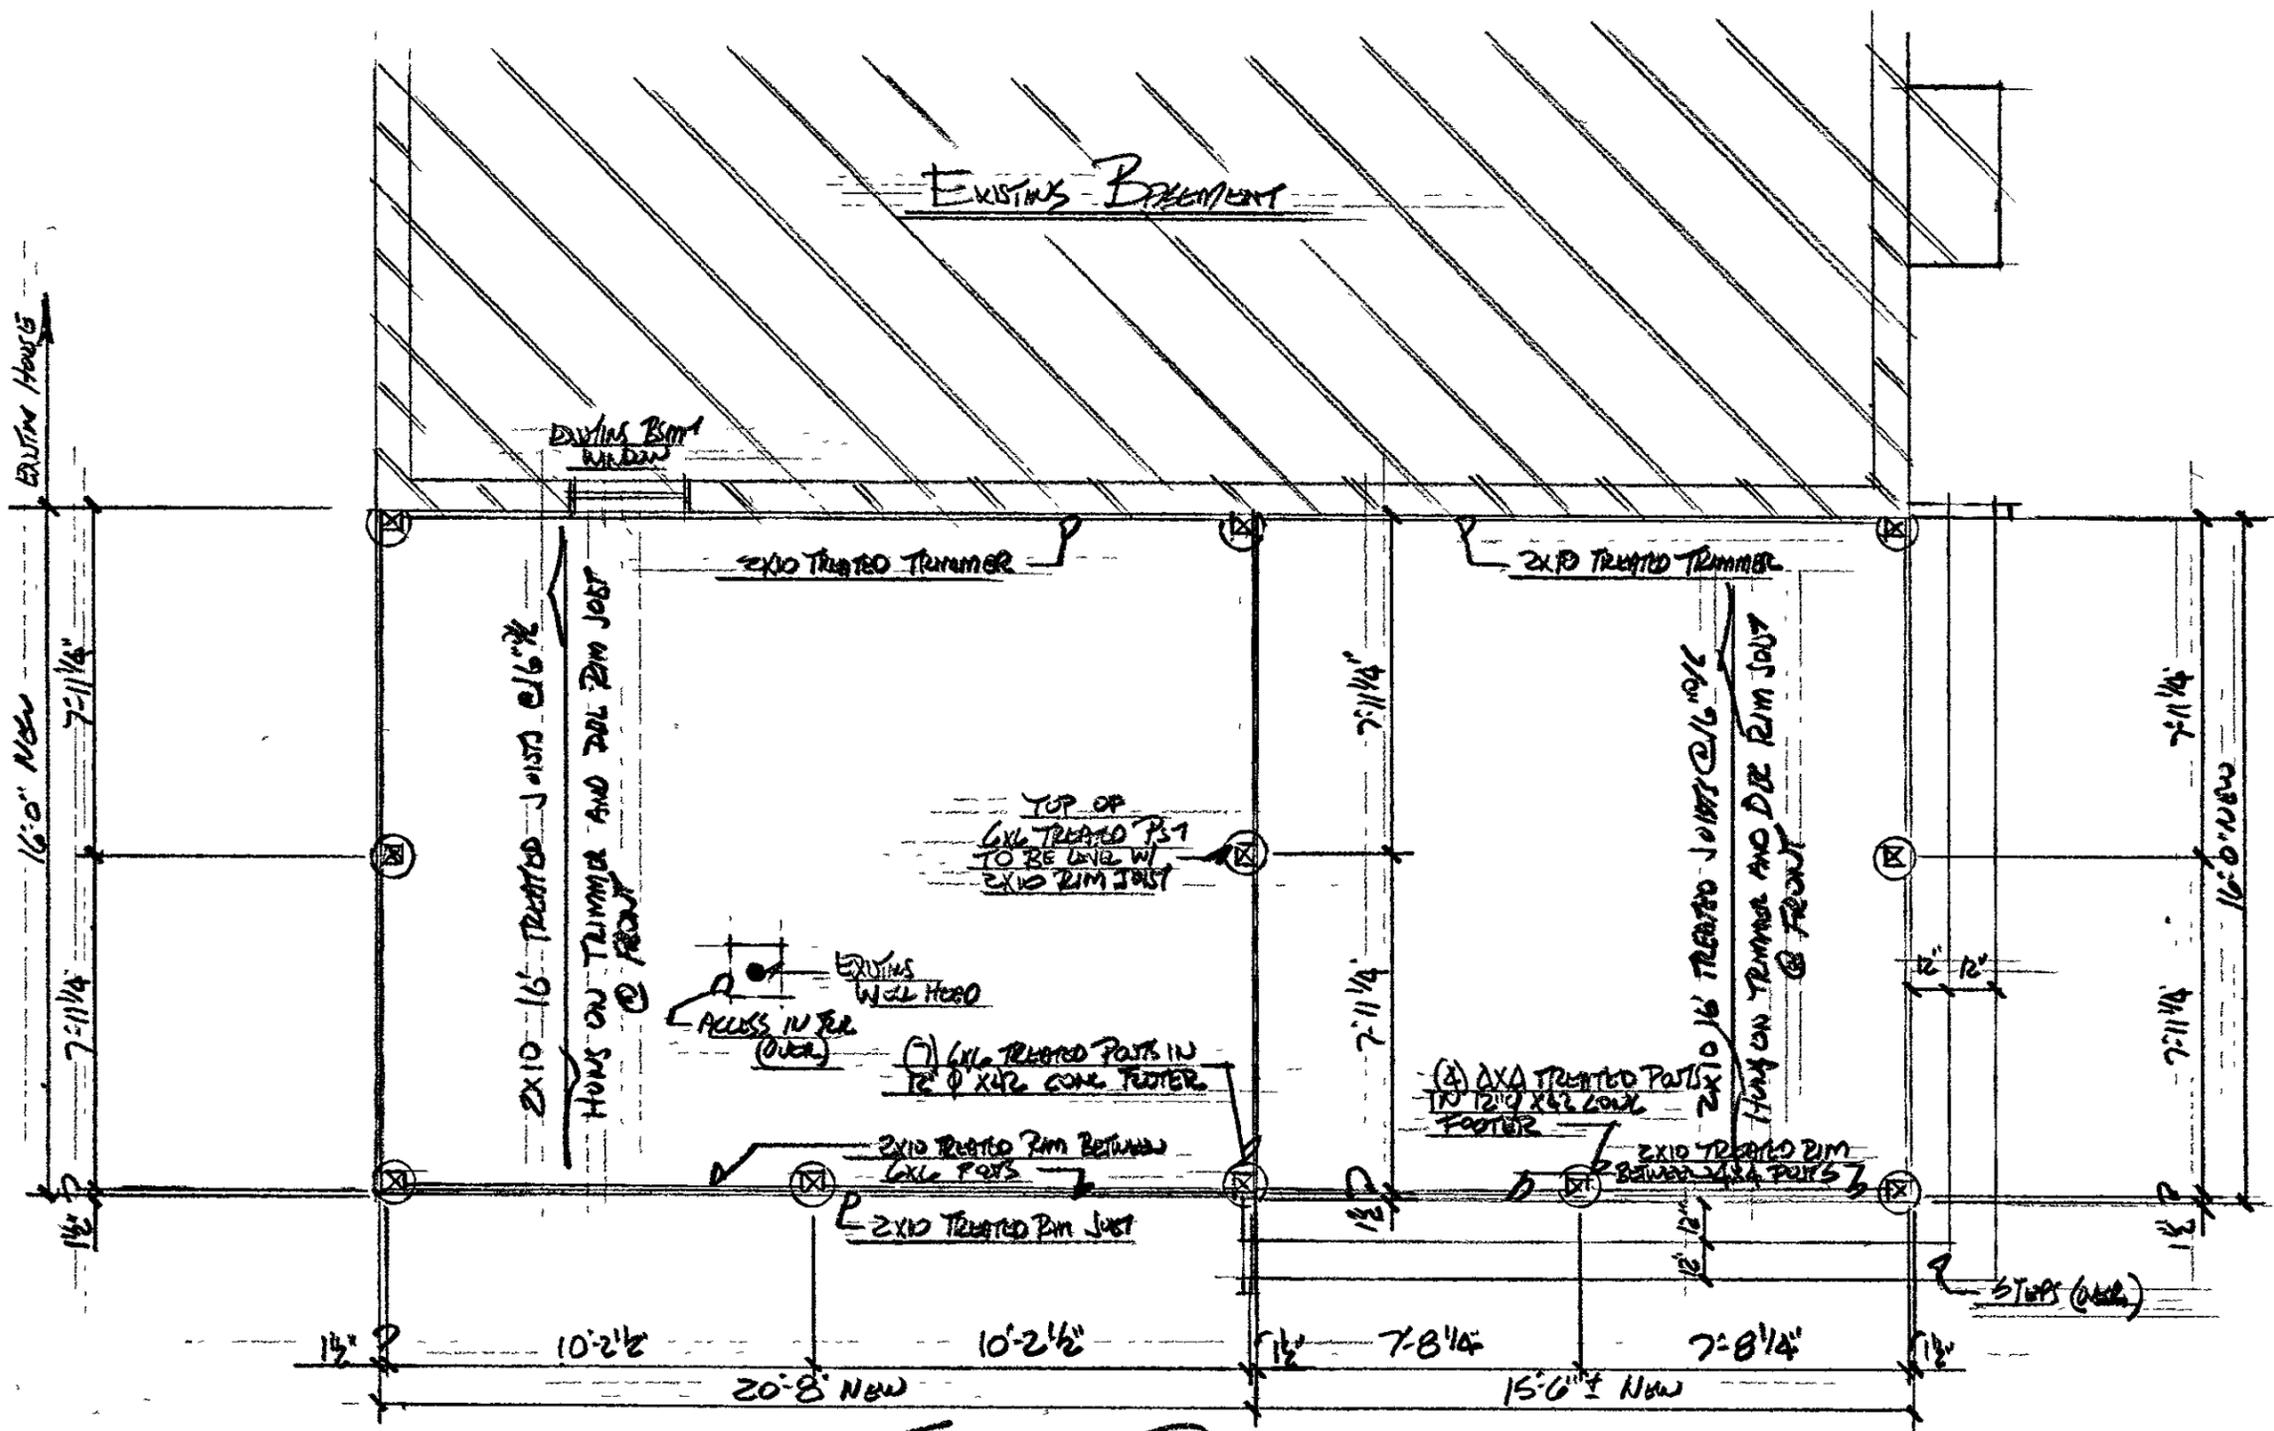


FOUNDATION PLAN
 SCALE 1/4" = 1'-0"

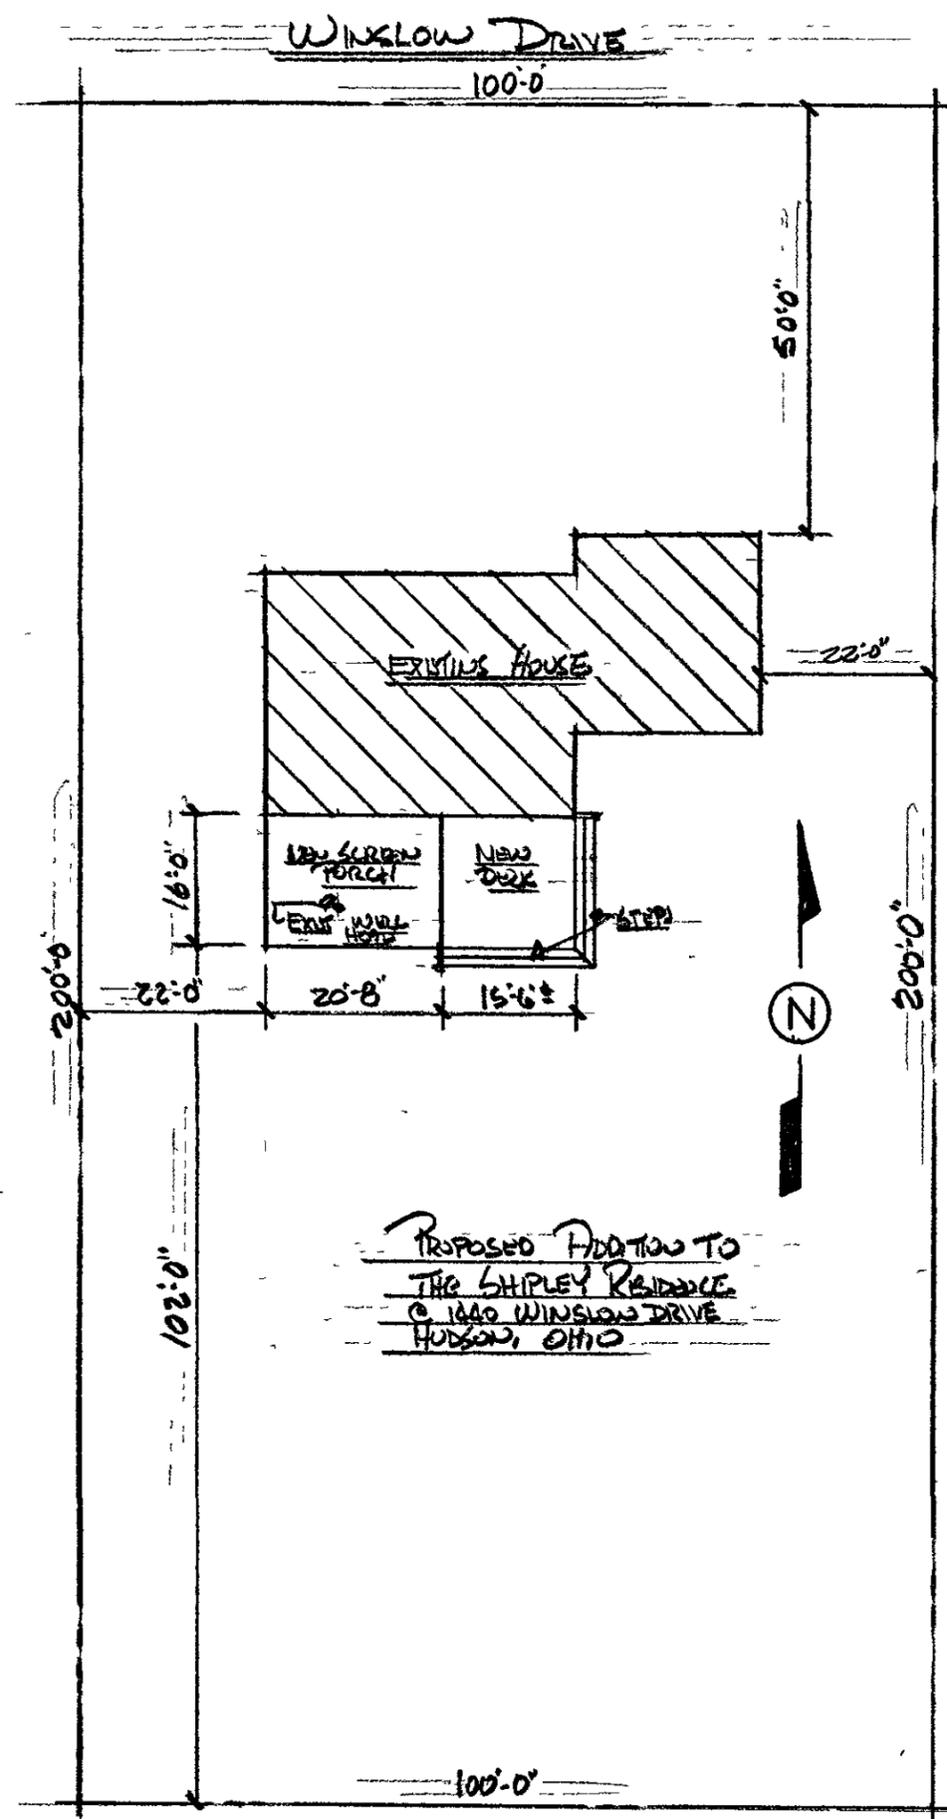

PROPOSED ADDITION TO
THE SHIPLEY RESIDENCE
© 1640 WINSLOW DRIVE
HUDSON, OHIO

000 SITE PLAN 000
SCALE 1" = 20'-0"

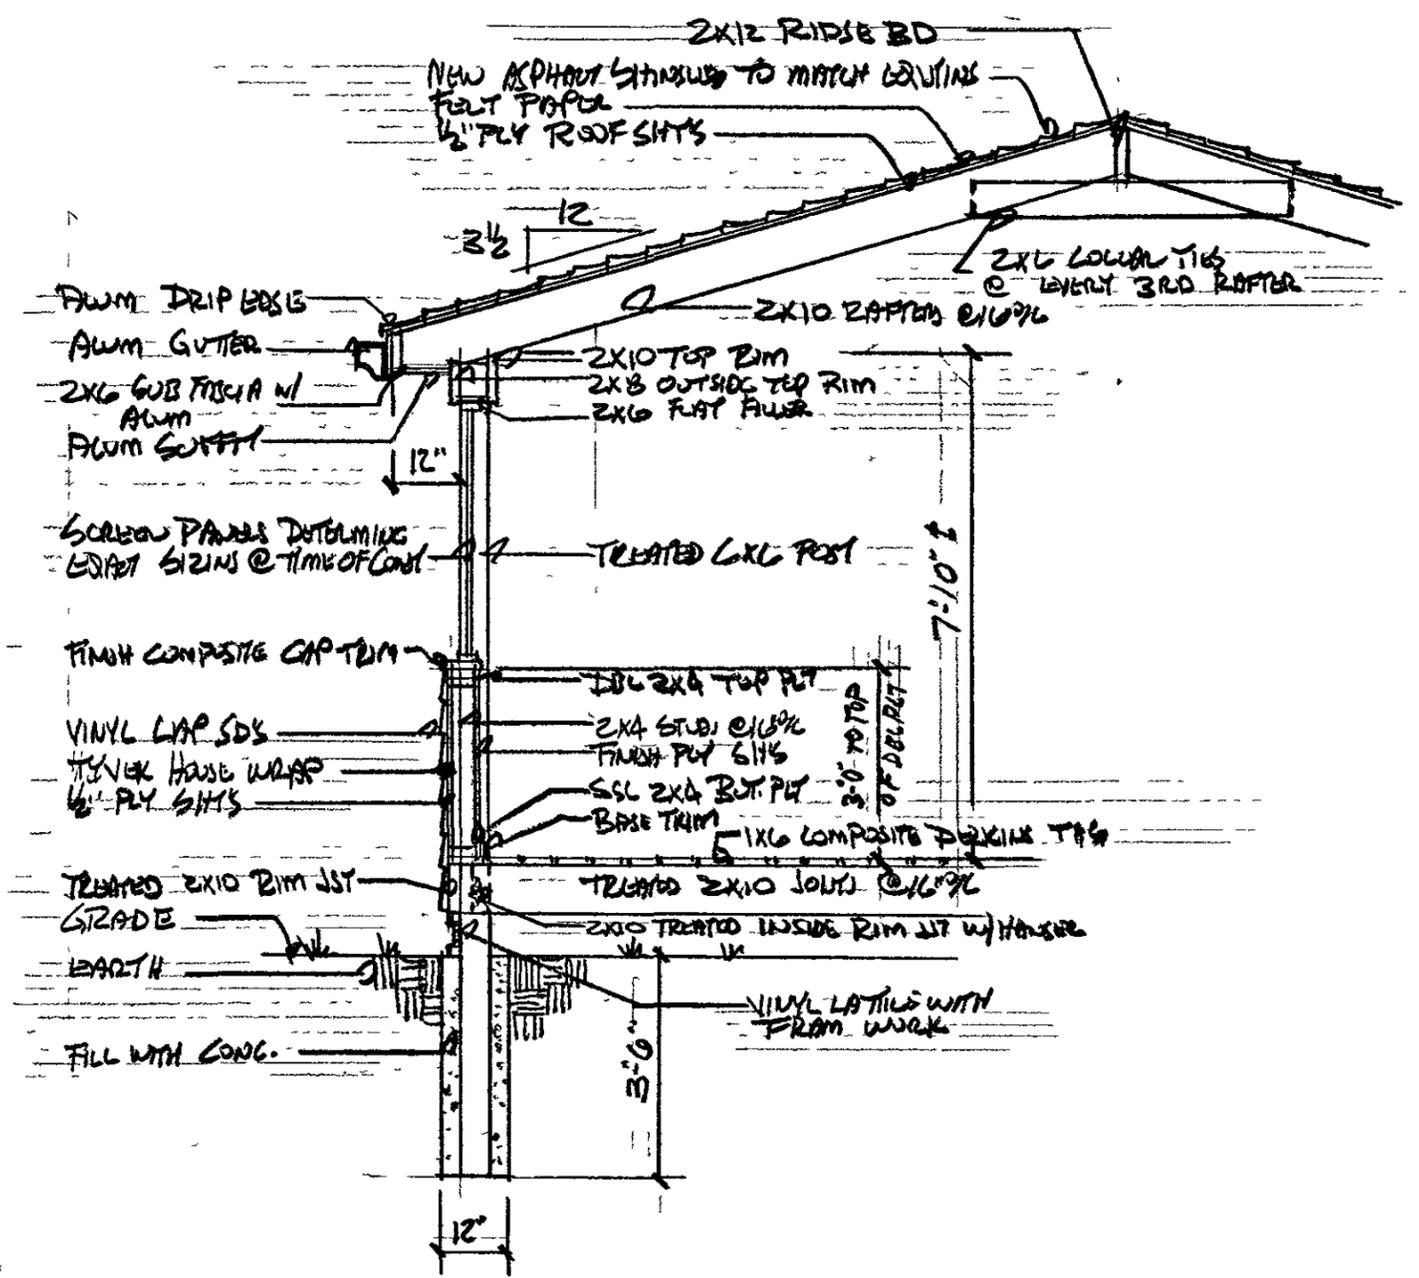

000 WALL SECTION 000
SCALE 3/8" = 1'-0"

