


\\WDMY\CLOUD\Data\Rev Project Files\Matt Powers\HD21176 - Zonneveld_Garage Addition.rvt

10/31/2021 3:08:31 AM

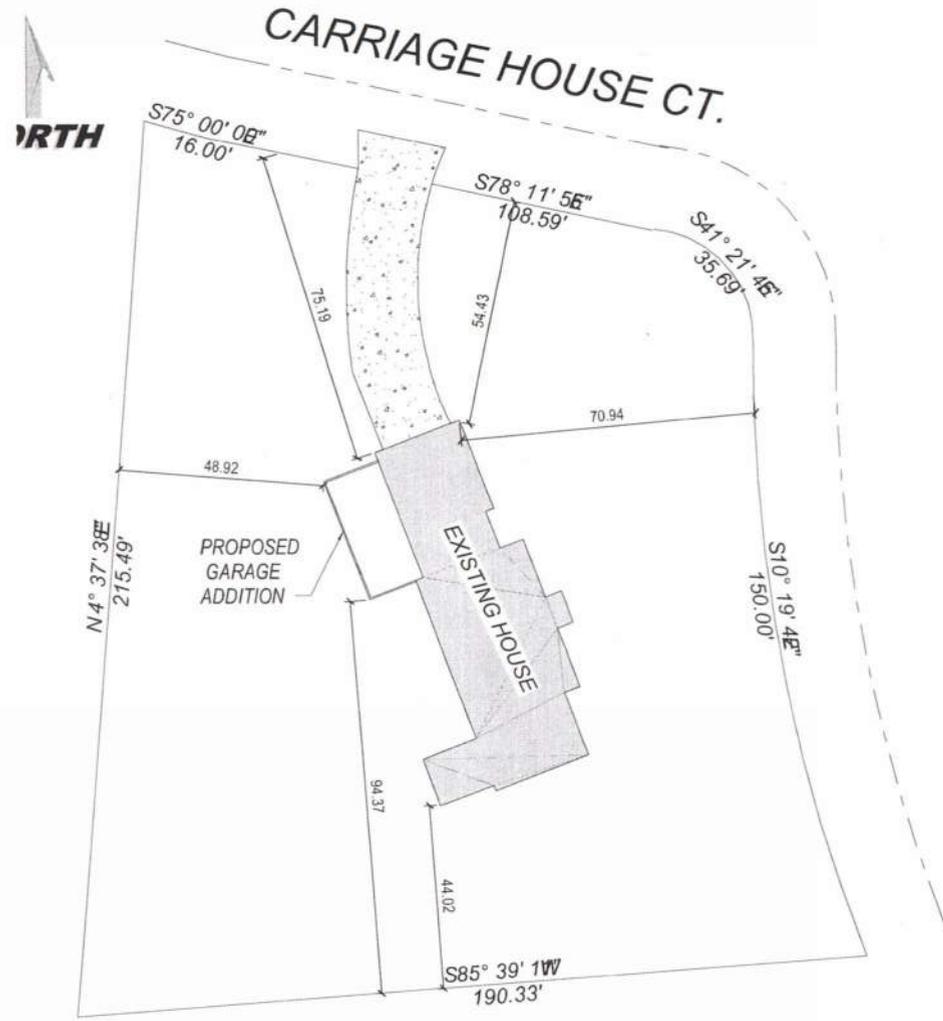

7 Plot Plan
1" = 30'-0"

(330) 267-1341
HOME BY DESIGN

Garage Addition
 PLAN NUMBER: HD21176
 Anton & Julie Zonneveld
 2230 Olde Farm Ln.
 Hudson, OH 44236

DRAWN BY
STEVE DONANT



Room sizing and total square feet may vary with elevation changes. Rough openings and hallways may vary. Elevations are Artist's conceptions.

REVISION	NAME	DATE
DL		10/30/21

SCALE
1/8" = 1'-0"

Garage	Not
SHEET NAME	Plot Plan
SHEET NUMBER	7 OF 7

DRAWING STATUS: DRAFT

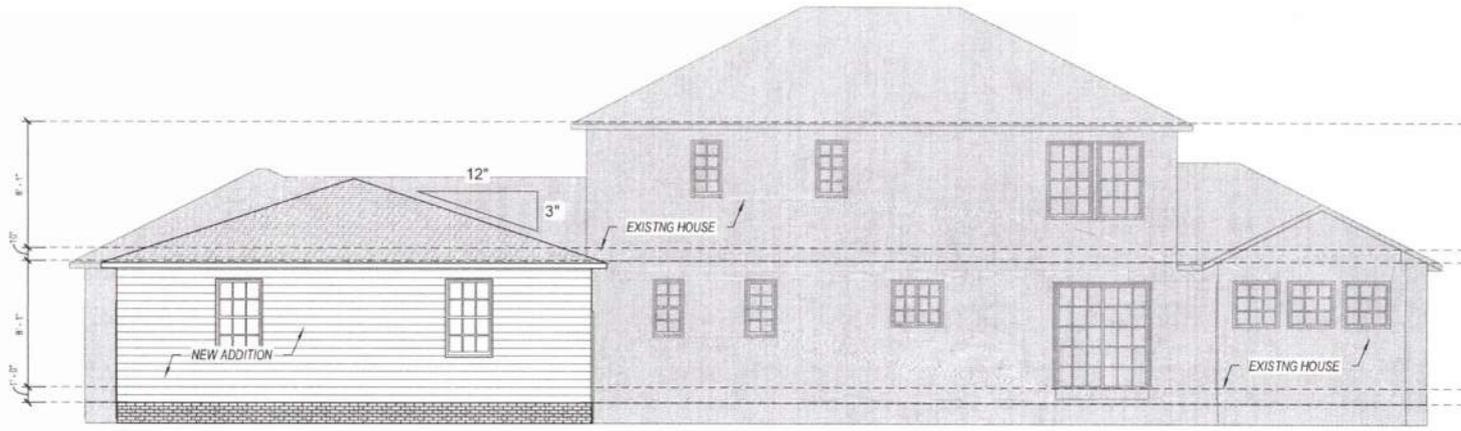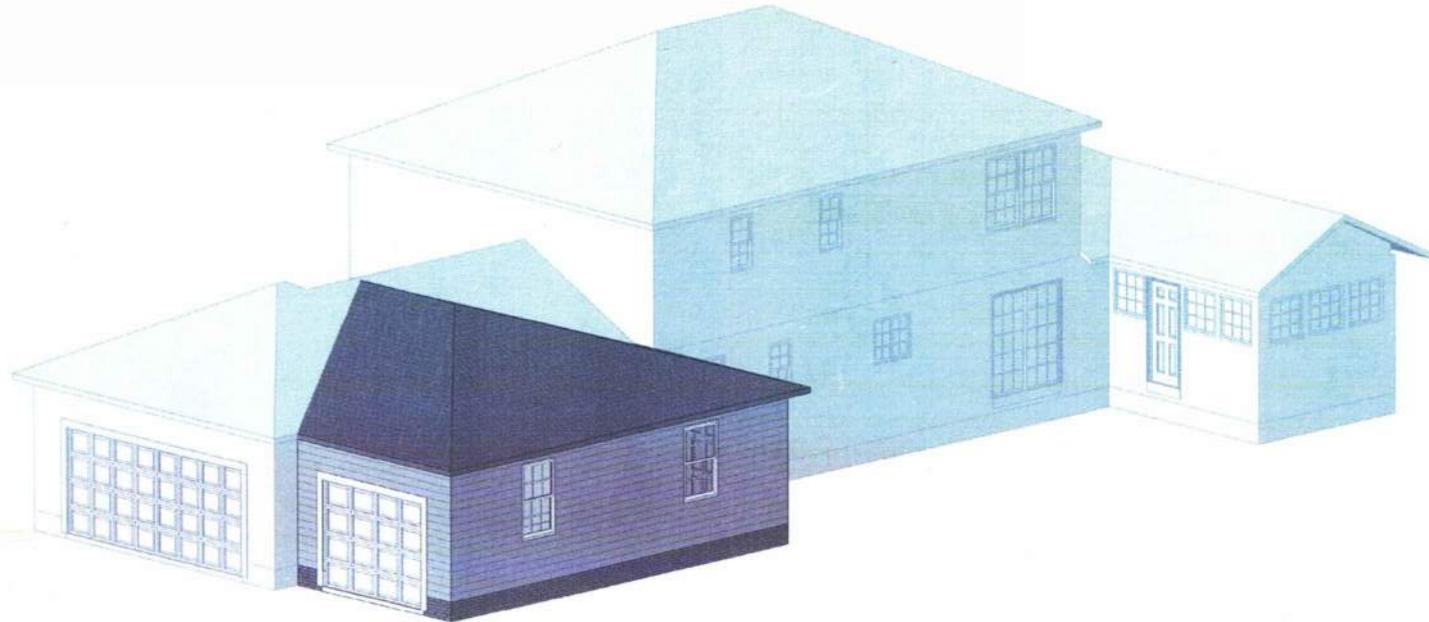

1 REAR ELEVATION
1/8" = 1'-0"

(330) 267-1341
HOME BY DESIGN

PLAN NUMBER: HD21176
Garage Addition
Anton & Julie Zonneveld
2230 Olde Farm Ln.
Hudson, OH 44236

DRAWN BY
STEVE DONANT

Room sizing and total square feet may vary with elevation changes. Rough openings and millwork may vary. Elevations are Artist's conceptions.

NAME	DATE
DL	10/30/21

SCALE
1/8" = 1'-0"


Garage Not

SHEET NAME: HD21176-01
Front/Rear Elevations
SHEET NUMBER: 1 OF 7


DRAWING STATUS: DRAFT

\\WDMYCL\LOUD\DATA\Rev Project Files\Matt Powers\HD21176 - Zonneveld_Garage Addition.rvt

10/31/2021 3:08:26 AM

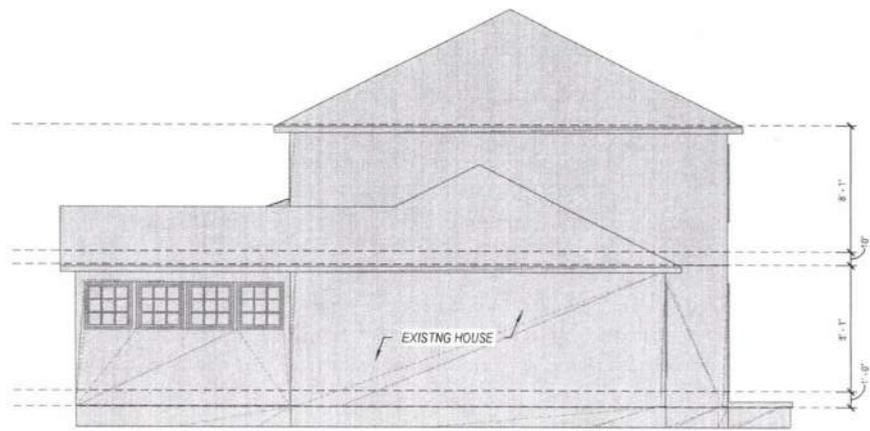

2 LEFT ELEVATION
1/8" = 1'-0"

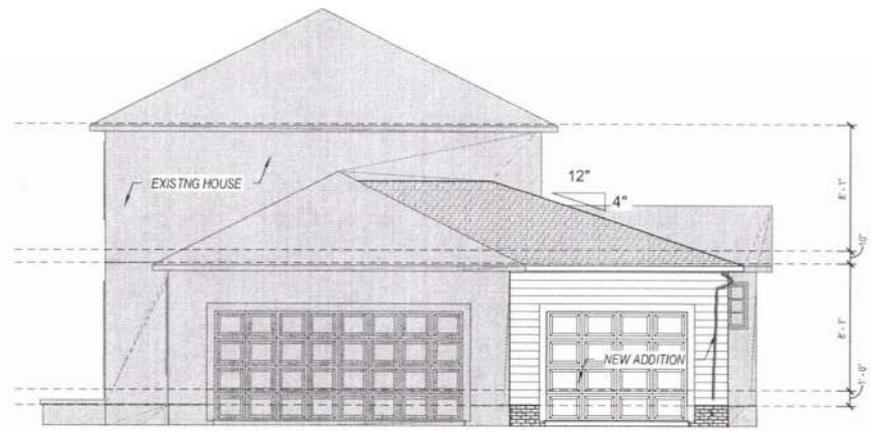

2 RIGHT ELEVATION
1/8" = 1'-0"

(330) 267-1341
HOME BY DESIGN

Garage Addition
 Anton & Julie Zonneveld
 2230 Olde Farm Ln.
 Hudson, OH 44236

DRAWN BY
 STEVE DONANT
 Room sizing and total square feet may vary with elevation changes
 Rough openings and millwork may vary
 Elevations are Artist's conceptions

NAME	DATE
DL	10/30/21


SCALE
 1/8" = 1'-0"

Garage	Not
SHEET NAME	ENCLO
Right/Left Elevation	
SHEET NUMBER	2 OF 7

DRAWING STATUS: DRAFT

\\WDMY\CLOUD\Drawings\Rev. Project Files\Matt Powers\HD21176 - Zonneveld_Garage Addition.rvt


10/31/2021 3:08:29 AM

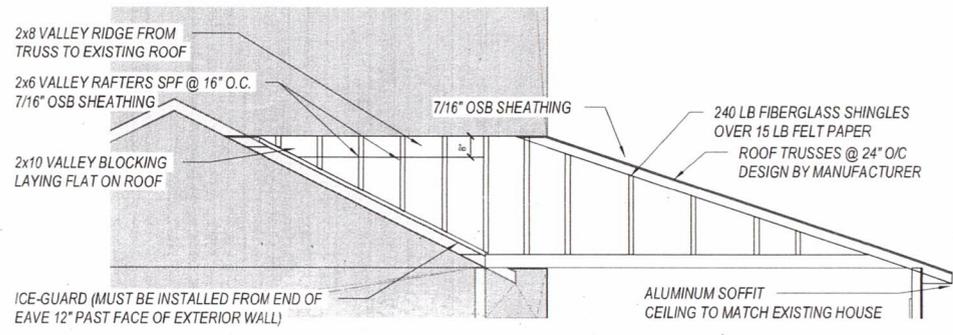

ROOF PITCHES TO MATCH EXISTING
CONFIRM EXISTING ROOF PITCHES AT JOBSITE

5 A
1/4" = 1'-0"

Valley will tie into existing gutter system on garage

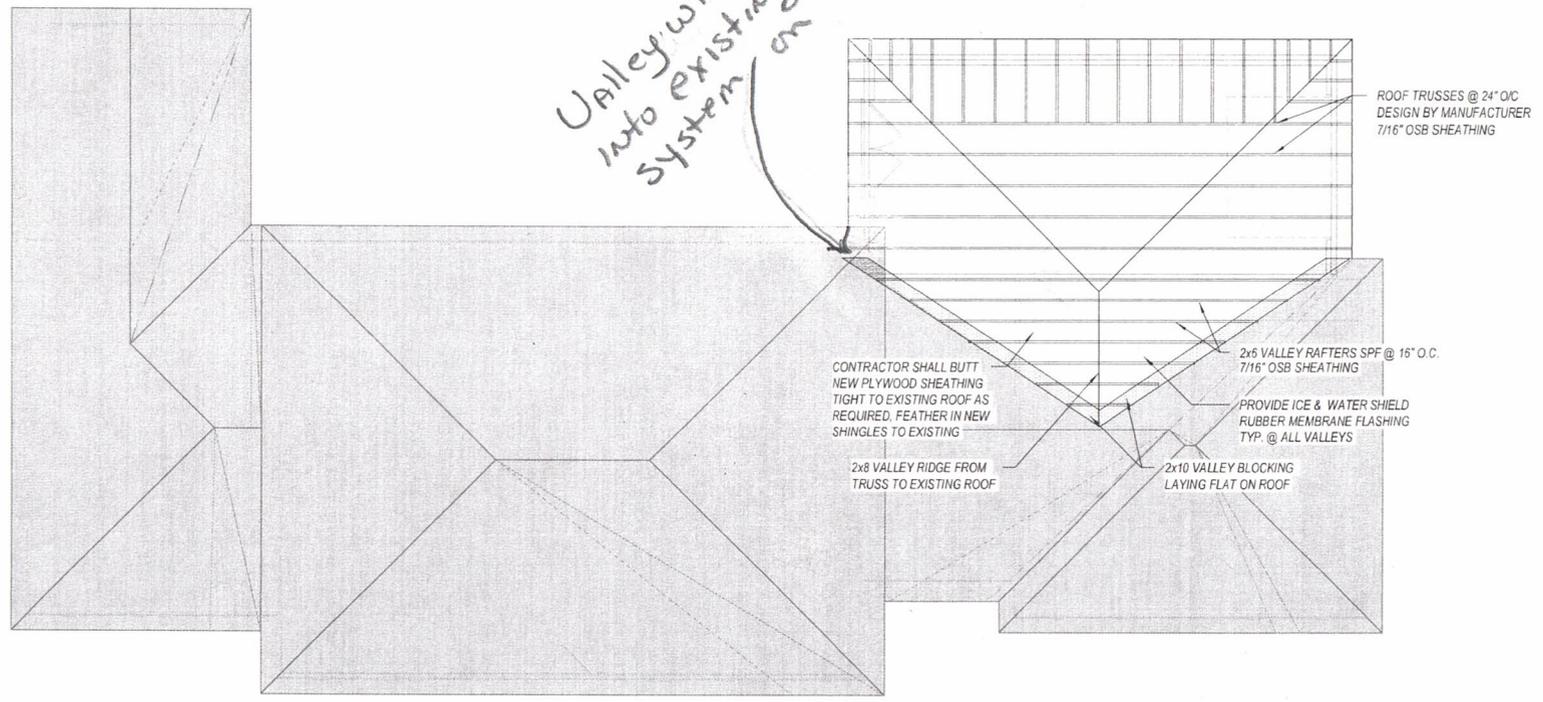

Garage Addition HD21176

PLANNING NUMBER

(330) 267-1341

HOME BY DESIGN

Anton & Julie Zonneveld
2230 Olde Farm Ln.
Hudson, OH 44236

DRAWN BY
STEVE DONANT

Room sizing and total square feet may vary with elevation changes
Rough openings and hallways may vary
Elevations are Artist's conceptions.


REVISIONS	
NAME	DATE
DL	10/30/21

SCALE
1/8" = 1'-0"

Garage	Not
SHEET NAME: encl0	
Roof Plan	
SHEET NUMBER: 5	

DRAWING STATUS: DRAFT

366 sq Ft Concrete @ \$ 5.00 = \$ 1830

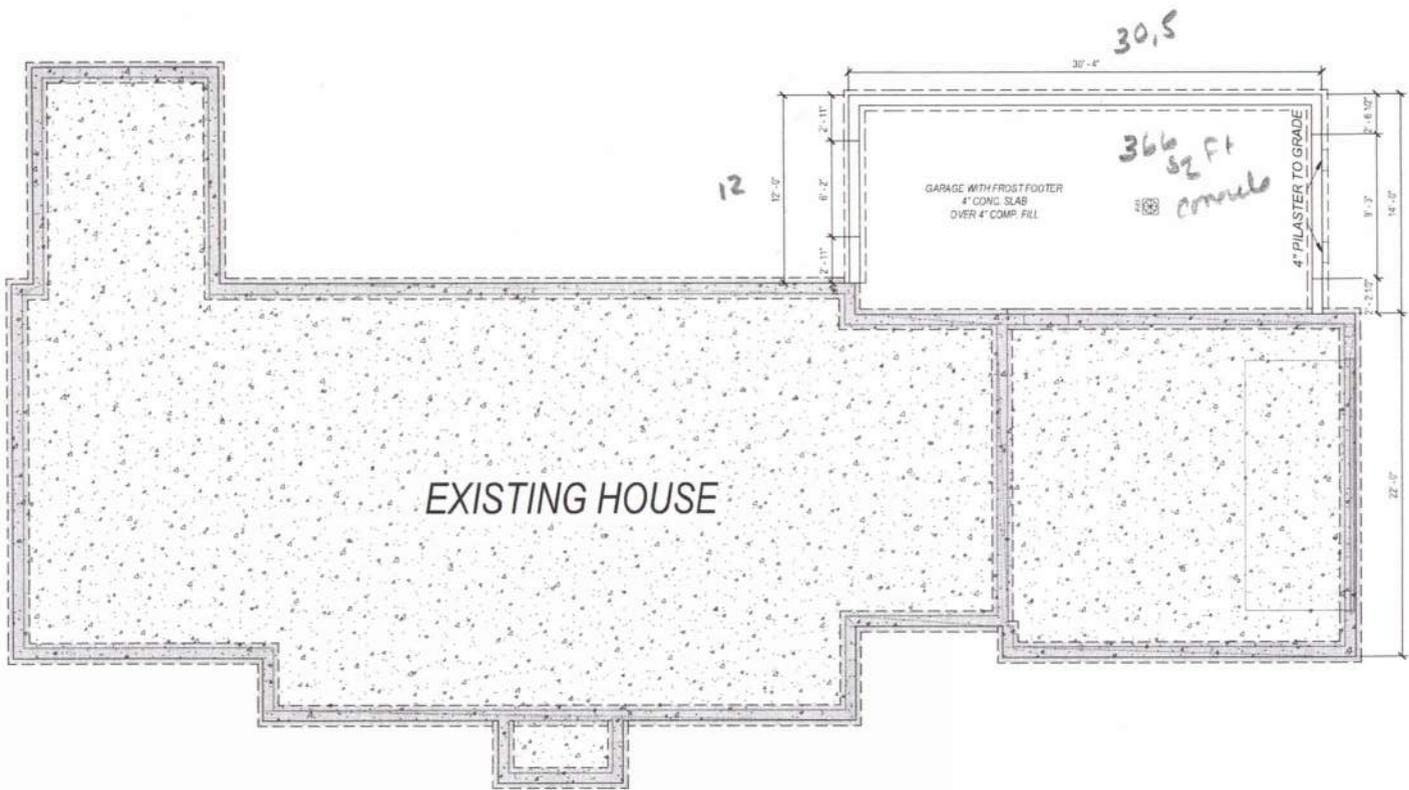

EXISTING HOUSE

GARAGE WITH FROST FOOTER
4" CONC. SLAB
OVER 4" COMP. FILL

366
sq Ft
concrete

4" PILASTER TO GRADE



Garage Addition
PLAN NUMBER HD21176
Anton & Julie Zonneveld
2230 Olde Farm Ln.
Hudson, OH 44236

DRAWN BY
STEVE DONANT
Room sizing and total square feet
may vary with elevation changes
Rough openings and
hallways may vary
Elevations are Artist's
conceptions

REVISIONS	
NAME	DATE
DL	10/30/21

SCALE
1/8" = 1'-0"

Garage Not
SHEET NAME: aclo
Foundation Plan
SHEET NUMBER: 3 OF 7


DRAWING STATUS: DRAFT

\\WDMYCLOUD\Data\Rev Project Files\Matt Powers\HD21176 - Zonneveld_Garage Addition.rvt

10/31/2021 3:08:27 AM

I:\WDMY\CLOUD>Data\Rev Project Files\Matt Powers\HD21176 - Zonneveld_Garage Addition.rvt

10/31/2021 3:08:28 AM

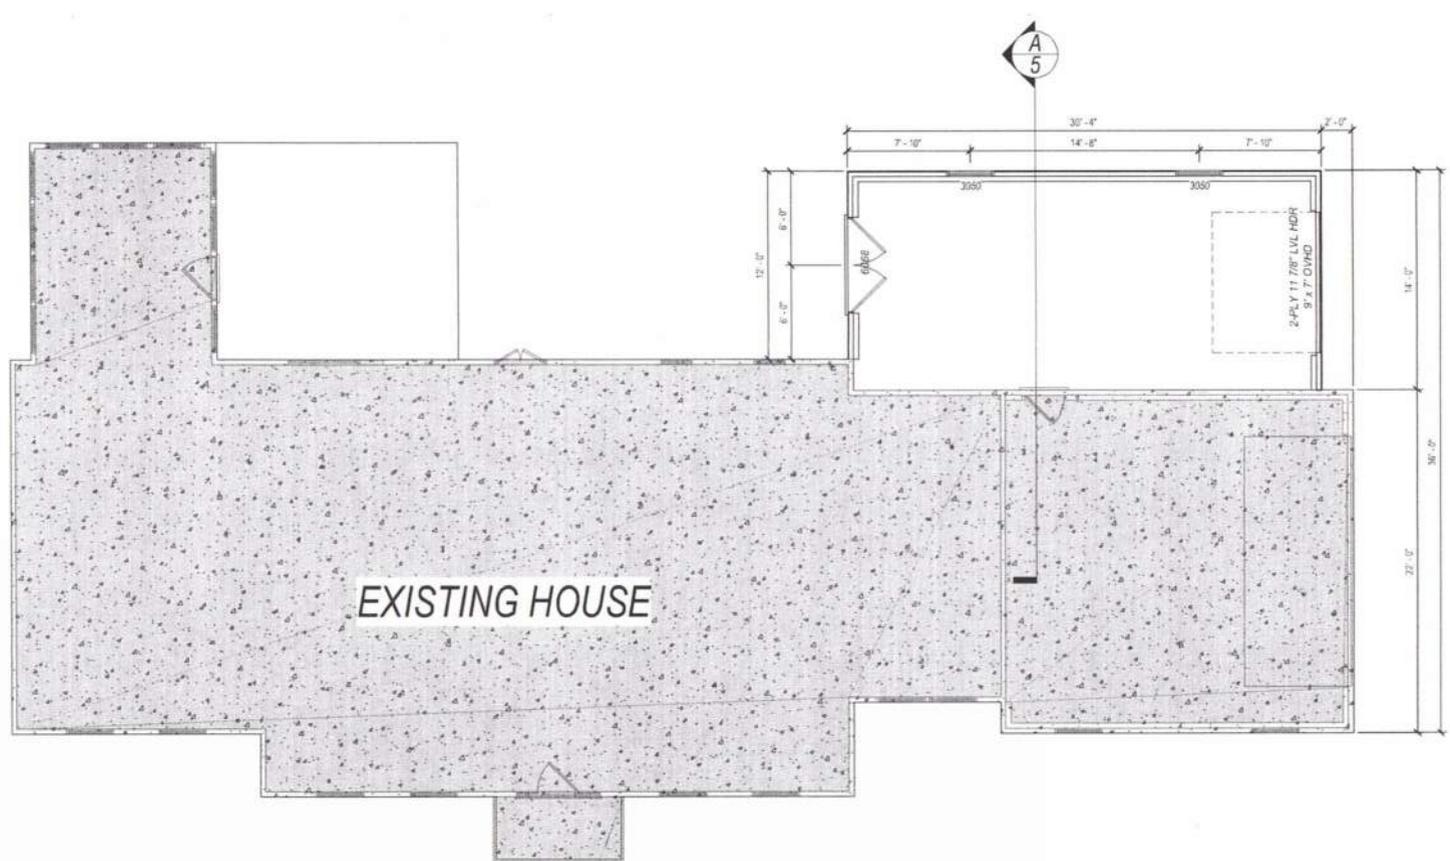

(330) 267-1341
HOME BY DESIGN

Garage Addition
 HD21176
 Anton & Julie Zonneveld
 2230 Olde Farm Ln.
 Hudson, OH 44236

DRAWN BY
 STEVE DONANT

Room sizing and total square feet may vary with elevation changes
 Rough openings and hallways may vary
 Elevations are Artist's conceptions

REVISIONS	
NAME	DATE
DL	10/30/21


SCALE
 1/8"=1'-0"

Garage	Not
SHEET NAME	oclo
First Floor Plan	
SHEET NUMBER	800
4	OF 7

DRAWING STATUS: DRAFT

\\WDMYCL\LOUD\DATA\Rev Project Files\Matt Powers\HD21176 - Zonneveld_Garage Addition.rvt

10/31/2021 3:08:30 AM

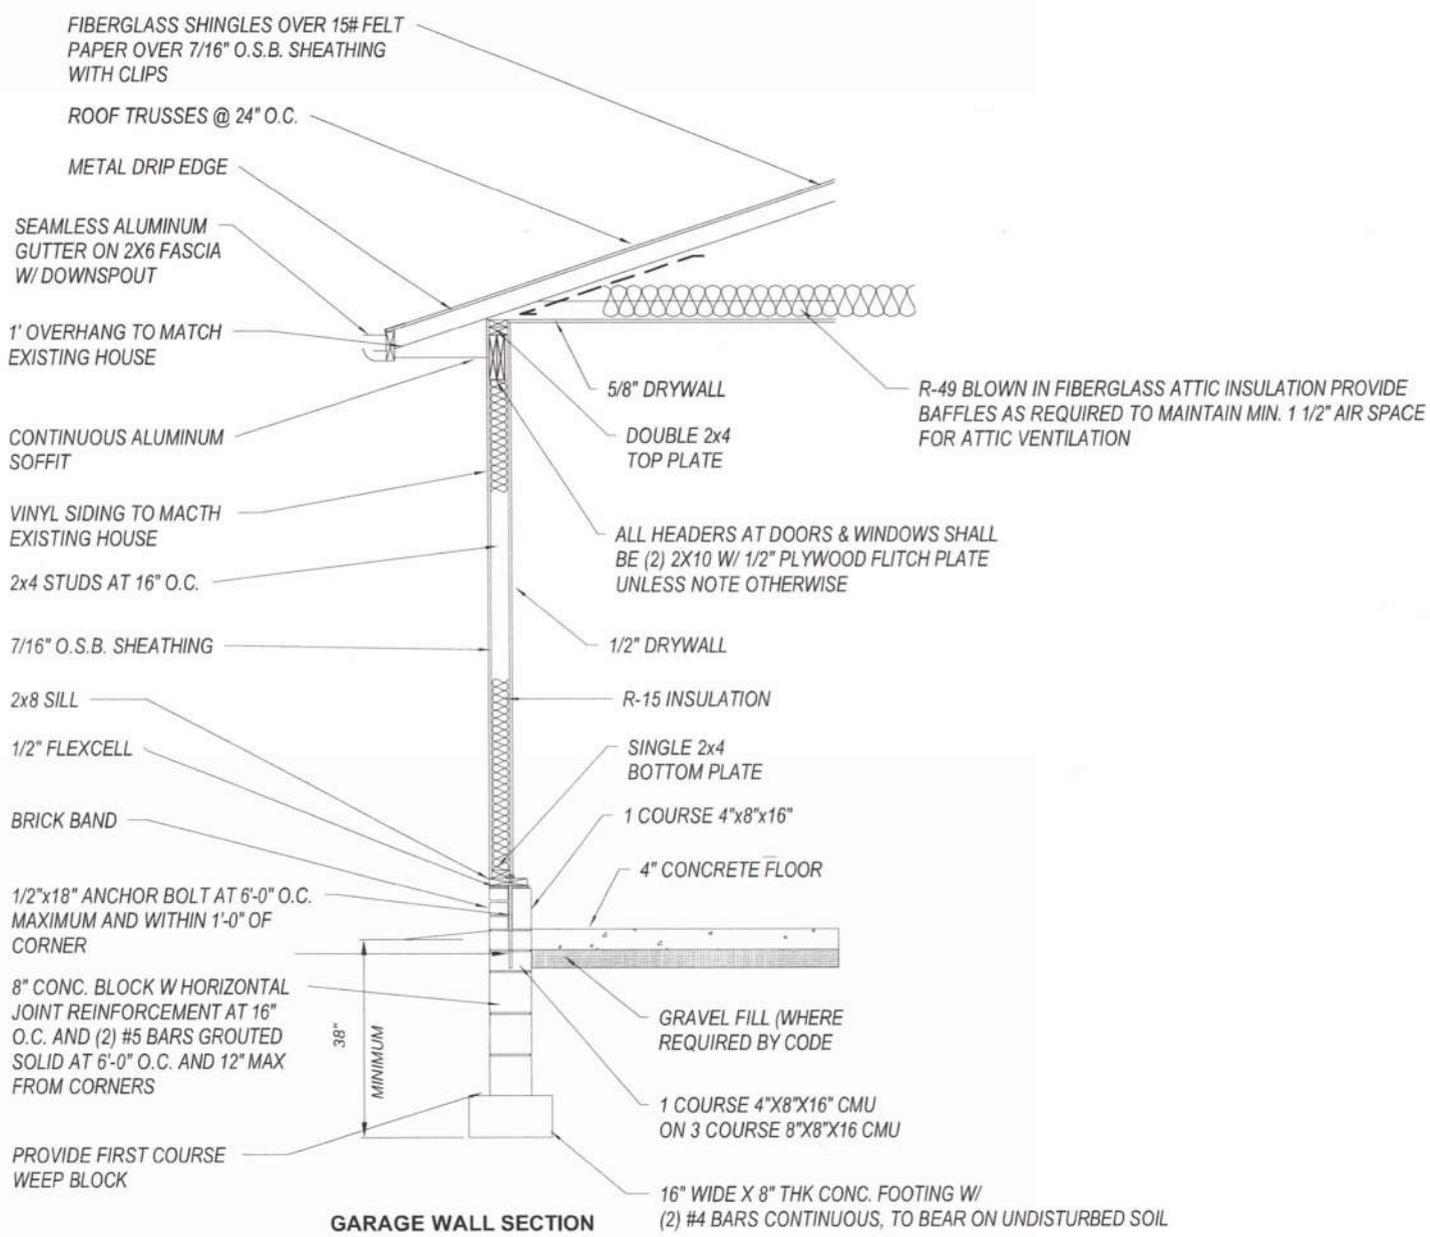

Garage Addition #21176
 PL/AN NUMBER
 Anton & Julie Zonneveld
 2230 Olde Farm Ln.
 Hudson, OH 44236

DRAWN BY
STEVE DONANT

Room sizing and total square feet may vary with elevation changes. Rough openings and heights may vary. Elevations are Artist's conceptions.

REVISIONS	
NAME	DATE
DL	10/30/21

SCALE
1/8" = 1'-0"

Garage	Not
SHEET NAME: aclo	
Details	
SHEET NUMBER: 6 OF 7	

DRAWING STATUS: DRAFT

Please see following e-mails for picture reference of below specs:

And please let me know when you get this and if you have any questions!

New siding on entire house and new garage to match double D5DL vinyl in silver, all trim/gutters and downspouts to be white. manufacturer of siding is Cedar Knolls sold by ABC siding

New shingles on house and garage to be pewter grey by Timberline 30 yr architectural

New garage doors to be Magic Door 1 - 16x7 4283, WH, RP, 15R/TOR, lites (windows) in top panel and 1 - 9x7 the same

white vinyl windows no grid by simontone

rear double service solid door 6/0 no rot/no dent door double lock

Thanks!!

Len **Huddleston**
Owner/Operator
LDS Specialists LLC
Design Construction Services LLC
330.819.4010



Ranch Style / Extended Panel

You can also visit both manufacturers' door



Weathered Wood



Pewter



ect

DSDL

M

Tentative Project Start Date * 3-22-22

Current siding material * Aluminum

New siding material * Vinyl

New siding style * 5" Dutch lap

New cornerboard width * 5" vinyl corners

Gable vents * 2- False Decorative
VENTS 1- ON EACH GABLE

If altering, wrapping, or replacing window, door, and/or garage trim, please detail (if not, enter N/A) * NA

Type of Alteration * Re-side House
and garage

Width of current siding * 4" DBL TWIN

Width of new siding * 5" Dutch Lap

Siding application * By Hand Nailed

Shutters * Re-use existing
(They are new)















