



ROOF PLAN
Scale: 1/4" = 1'-0"

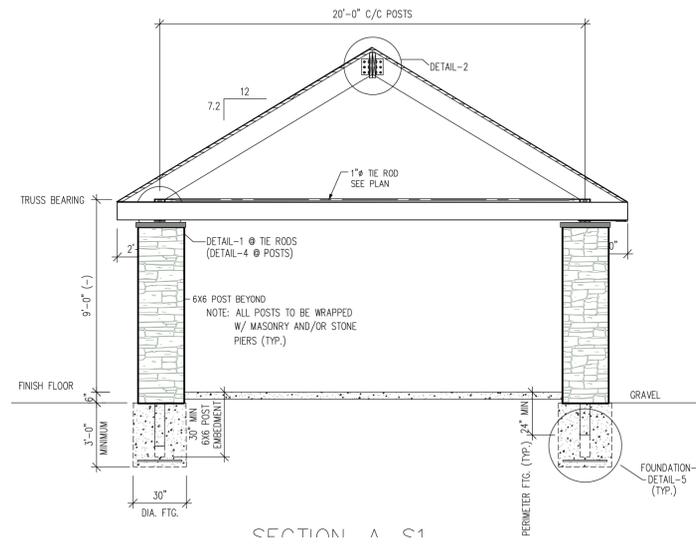


ELEVATION PLAN
Scale: 1/4" = 1'-0"

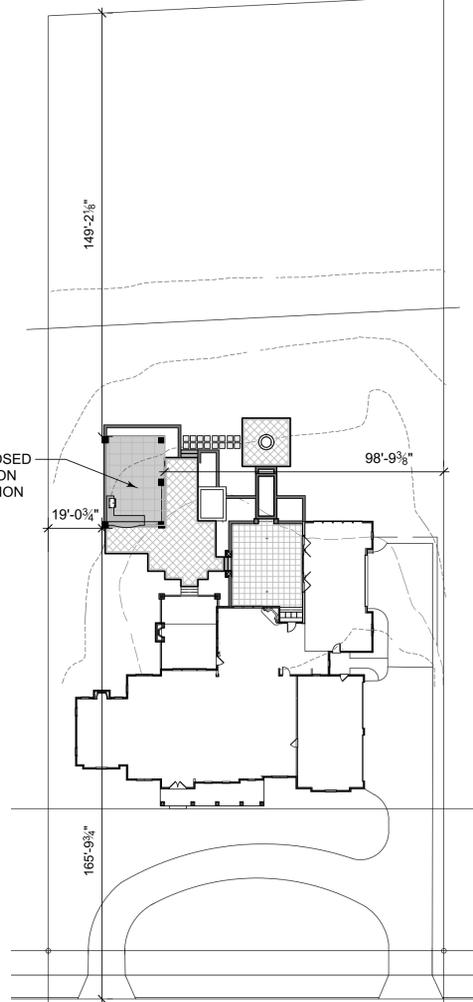


1 PROPOSED PAVILION LOCATION
Scale: 1" = 30'-0"


*vener stone to match house

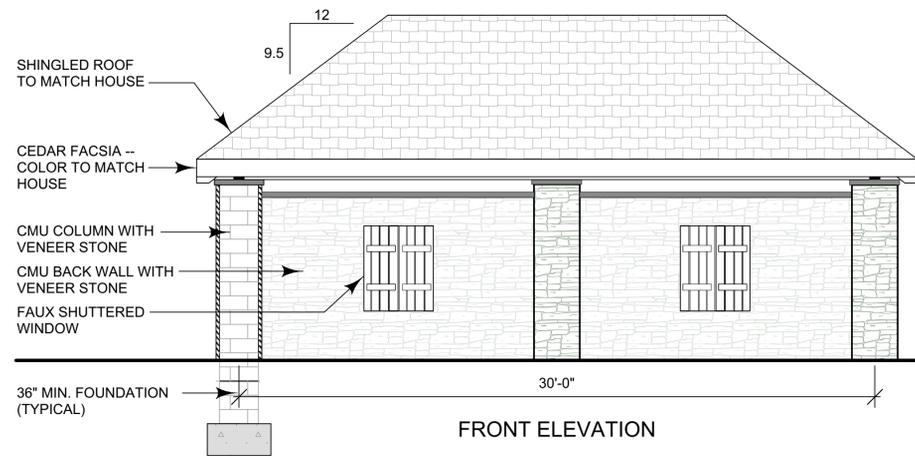

FRONT ELEVATION

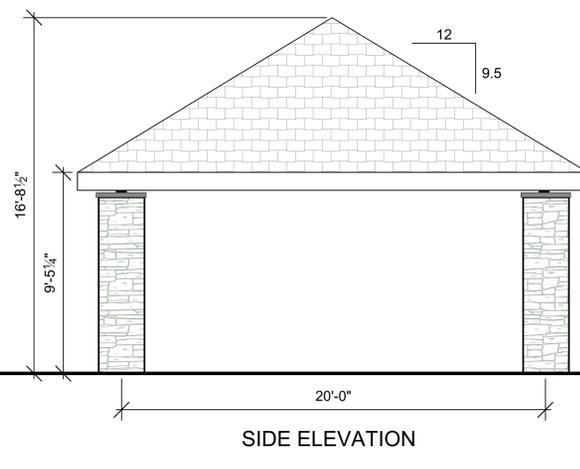

SIDE ELEVATION

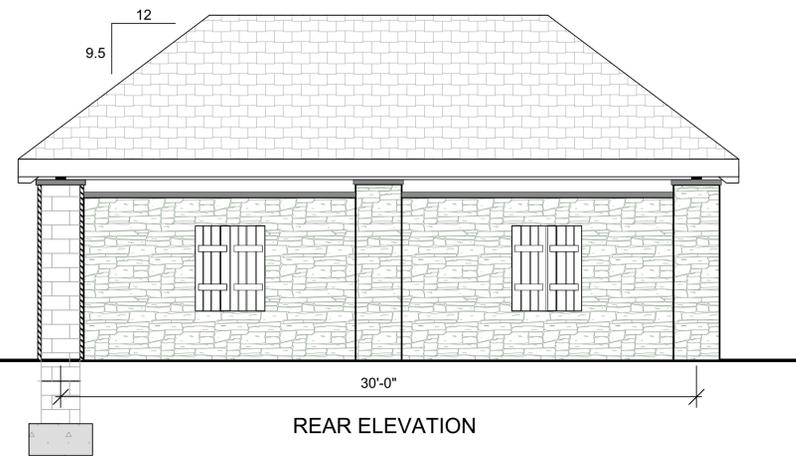

REAR ELEVATION



RIGHT SIDE



FRONT



REAR



LEFT SIDE

Client: THE KAULIG RESIDENCE
6591 CHESTWICK LANE
HUDSON, OHIO 44236

Vizmeg Landscape
778 McCauley Road, #100 Stow, Ohio 44224
ph: (330) 686 0301 fax: (330) 686 7866
www.vizmeg.com

No.	Date	Issue Notes

--

Copyright 2019.
All Drawings may not be used, duplicated, or altered without the written consent of Vizmeg Landscape, Inc.

Project Manager: JEA

Date: 02-26-19

Scale: 1/4" = 1'-0"

Drawing No. 1.0

of 1

Looking at neighboring property from proposed location of pavilion

