




SITE PLAN
 1" = 30'

NOTES:
 NO FLOOD ZONES INDICATED
 LOT AREA 5.1 ACRES (+/- 222,156 SF)
 1197 SF NEW PAVILION IMPERVIOUS AREA
 2857 NET NEW PATIO IMPERVIOUS AREA
 11,140 SF EXISTING BUILDINGS IMPERVIOUS AREA
 11,050 SF EXISTING DRIVES & PATIOS IMPERVIOUS AREA
 10.7% TOTAL IMPERVIOUS AREA AFTER PAVILION & PATIO ADDED.


PLANS FOR : PROPOSED RECREATIONAL PAVILION
 KAULIG RESIDENCE
 2531 DEER HOLLOW
 HUDSON , OHIO 44236

SITE PLAN



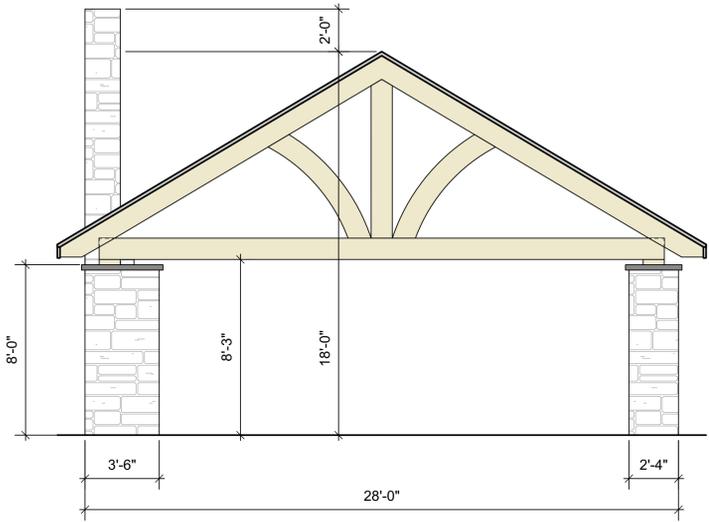


4 FLOOR PLAN
Scale: 1/4" = 1'-0"

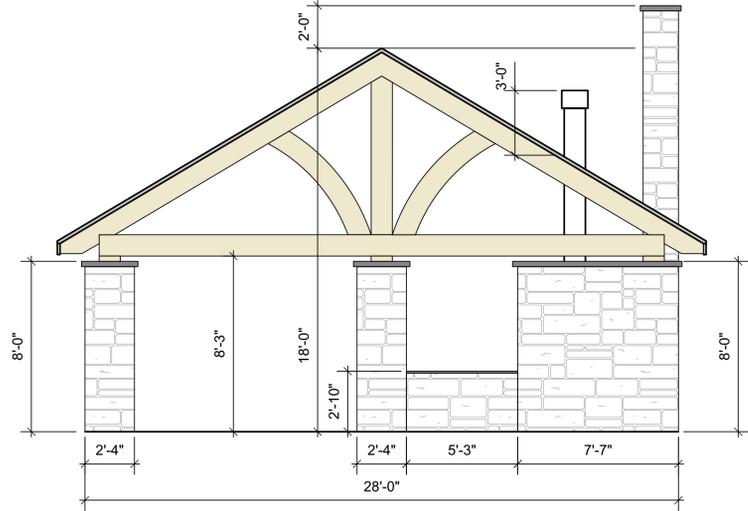


2 RIGHT ELEVATION
Scale: 1/4" = 1'-0"

NOTES


1. VENEER STONE TO MATCH HOUSE
2. SHINGLES TO MATCH HOUSE
3. TRIM COLOR TO MATCH HOUSE

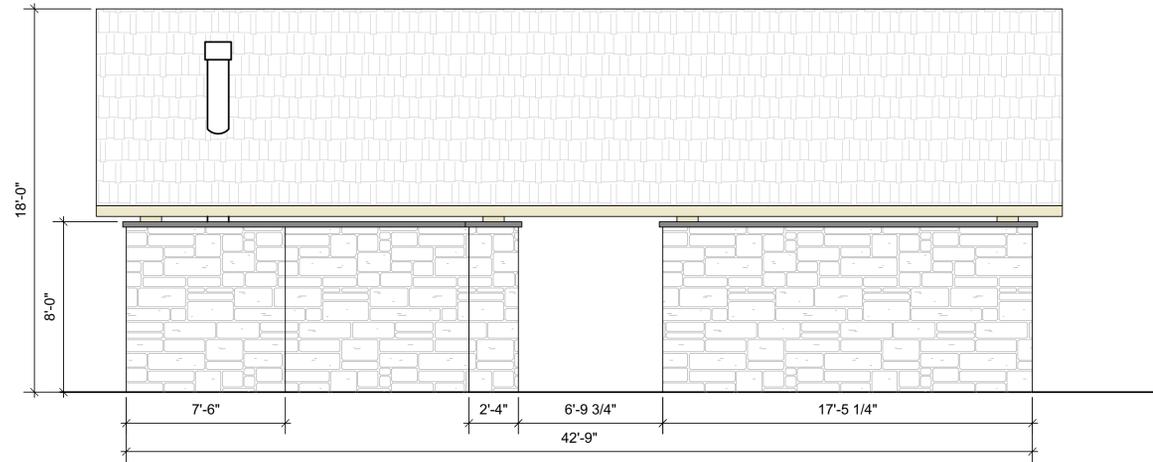

3 FRONT ELEVATION
Scale: 1/4" = 1'-0"

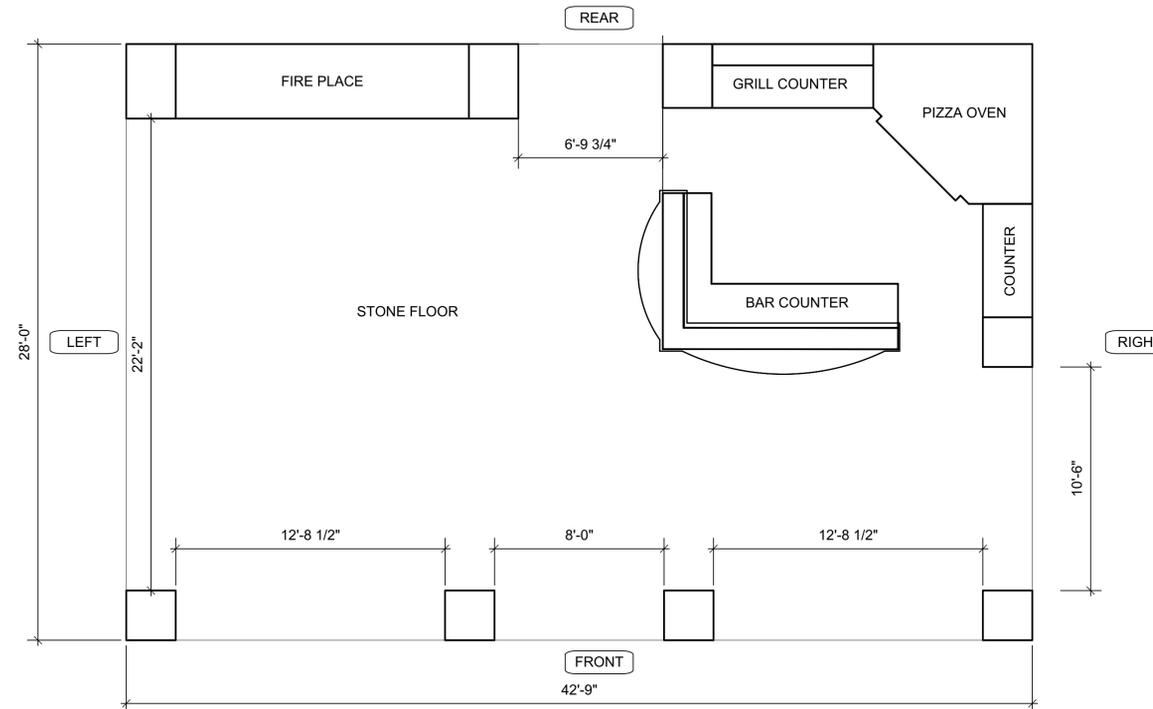

4 REAR ELEVATION
Scale: 1/4" = 1'-0"

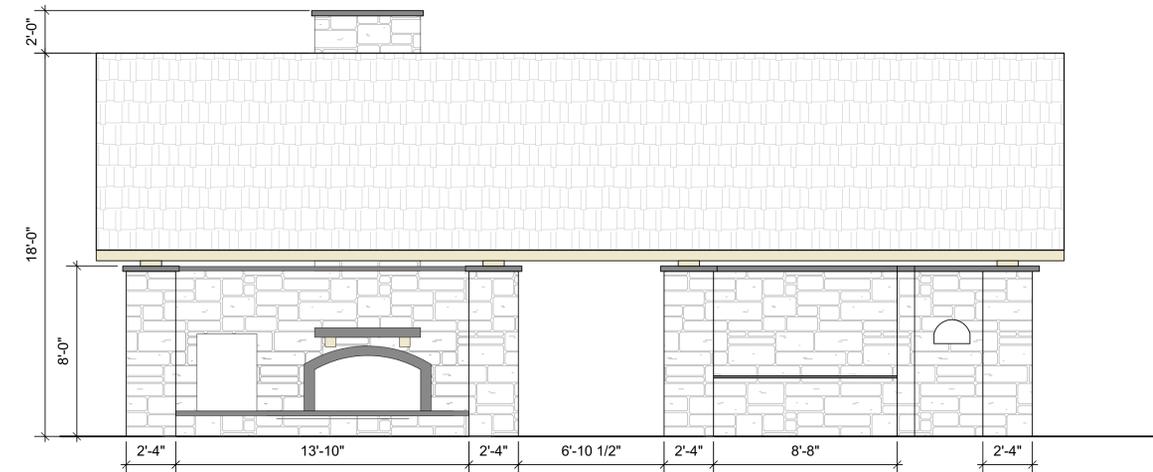

5 LEFT ELEVATION
Scale: 1/4" = 1'-0"



FRONT OF HOUSE



SIDE OF HOUSE



SIDE OF HOUSE



REAR OF HOUSE



PROJECT AREA

Client: KAULIG RESIDENCE
2531 DEER HOLLOW
HUDSON, OHIO 44236

Drawing No: ARB SUBMITTAL

Vizmeg Landscape
778 McCauley Road, #100 Stow, Ohio 44224
ph: (330) 686 0301 fax: (330) 686 7866
www.vizmeg.com

Issue Notes
A. 5/30/2020 REDUCE SIZE TO 28" X 42.75" TO ACHEIVE 1,197 SF

Date
No.

Copyright 2020.
All Drawings may not be used, duplicated, or altered without the written consent of Vizmeg Landscape, Inc.

Project Manager
JEA

Date
03-02-20

Scale
1/4" = 1' - 0"

Drawing No.

1.00
of
2