

DEMOLITION FLAG NOTES:
(FLAG NOTES REFERENCE THIS SHEET ONLY)

	DASHDOT LINE INDICATES OUTLINE OF NEW CURB AREAS
	DEMO EXISTING PAVING STRIPING
	DEMO EXISTING CONCRETE CURBED ISLAND
	DEMO CONCRETE CURB
	DEMO LANDSCAPE WALL
	SHADED AREA INDICATES LOCATION OF EXISTING CONCRETE WALKS TO BE REMOVED

ENLARGED EXISTING SITE PLAN W/ DEMOLITION
SCALE: 1" = 30'-0"
NORTH

MILFORD DRIVE



Approved

Reviewed by Nick Sugar
05/26/2022, 9:48:26 AM




ACME FRESHMARKET #4
116 WEST STREETSBORO STREET
HUDSON, OHIO 44236

KRUMROY-COZAD
CONSTRUCTION CORPORATION
378 W EXCHANGE ST. AKRON, OHIO 44302 • PHONE: 330.376.4186 • FAX: 330.376.8881




05-12-2022


C101

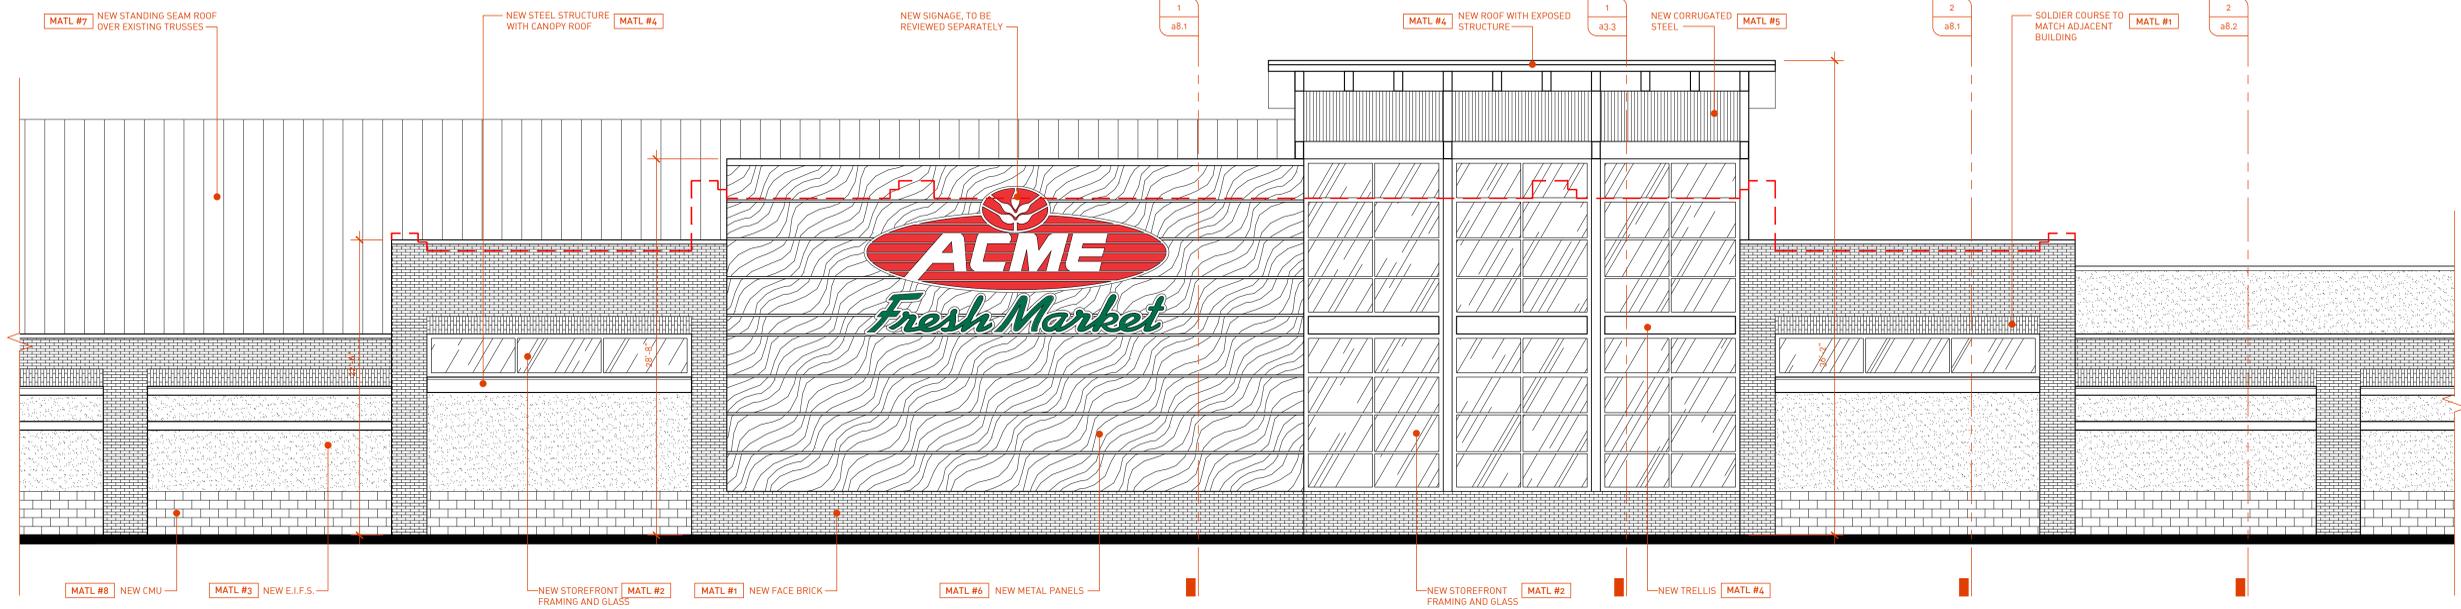

4 ENLARGED NORTH ELEVATION
SCALE: 3/16" = 1'-0"

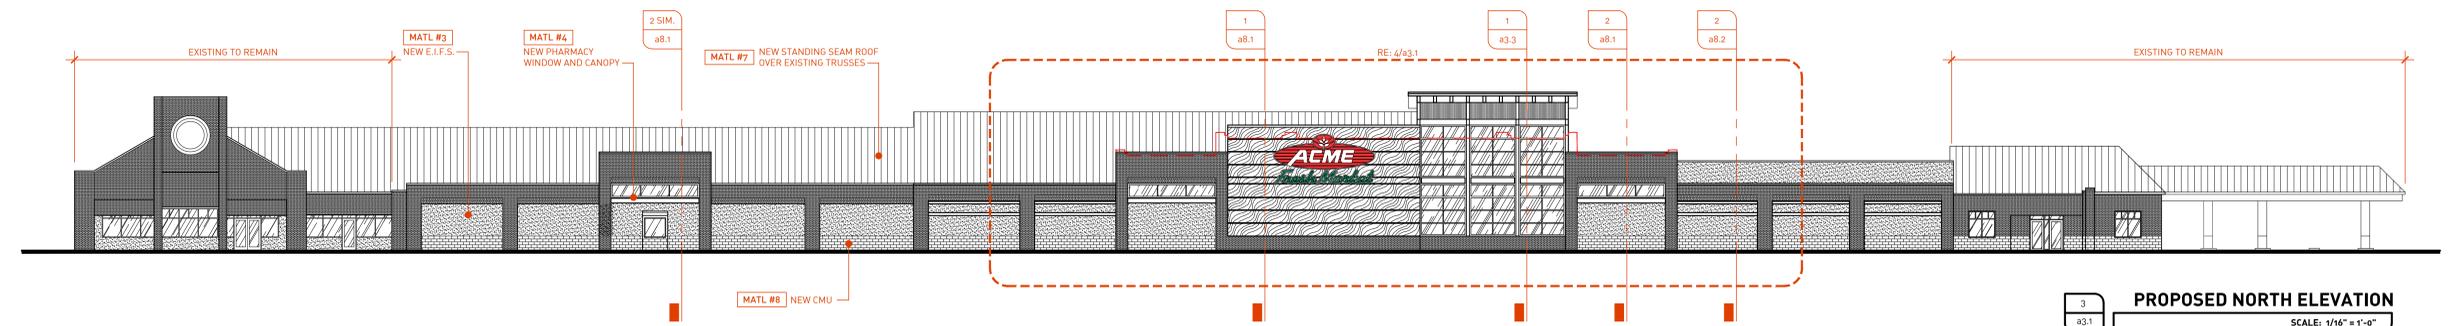


3 PROPOSED NORTH ELEVATION
SCALE: 1/16" = 1'-0"

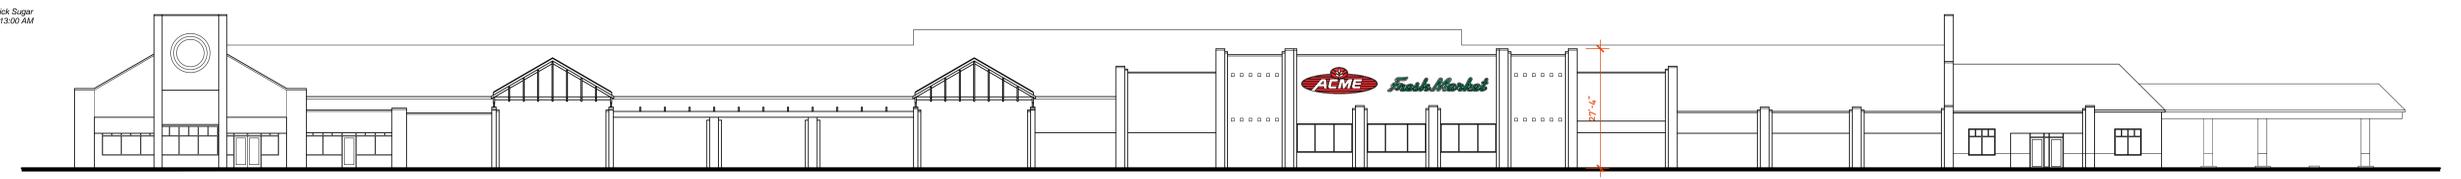

2 EXISTING NORTH ELEVATION
SCALE: 1/16" = 1'-0"

HUDSON
COMMUNITY DEVELOPMENT
DEPARTMENT
Approved
Reviewed by Nick Supar
05/18/2022, 8:13:00 AM

***Per AHBR Approval, the full roof covering the entire building will be replaced and all materials will return to an inside corner.**

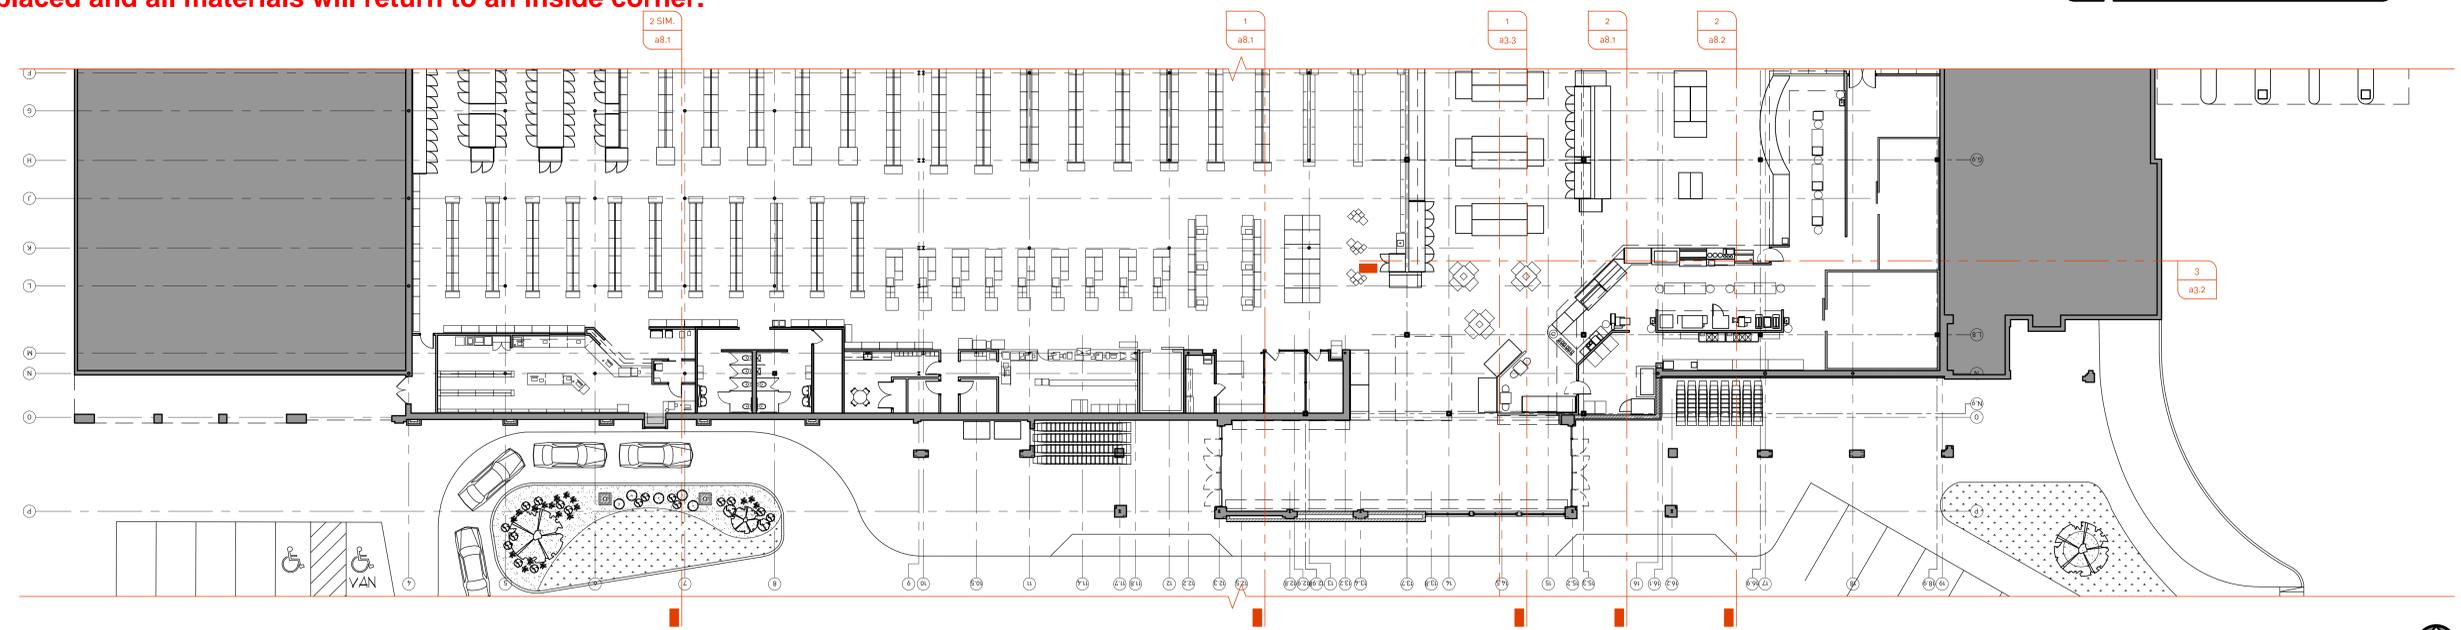

1 FLOOR PLAN
SCALE: 1/16" = 1'-0"



PROJECT: ACME FRESH MARKET
116 W STREETSBOURD STREET
HUDSON, OH 44236

REVIEW: 10.18.2021


ISSUE DATE:

THESE DRAWINGS, DESIGN, CONCEPT AND INFORMATION ARE THE EXCLUSIVE PROPERTY OF ADK, INC. THEY ARE FOR CONSTRUCTION ONLY AT THE SITE INDICATED. UNAUTHORIZED USE, ALTERATION OR REPRODUCTION OF THE DOCUMENTS AND DESIGN IS PROHIBITED WITHOUT WRITTEN PERMISSION FROM ADK, INC.


JOB NO.: 2145

EXTERIOR ELEVATION




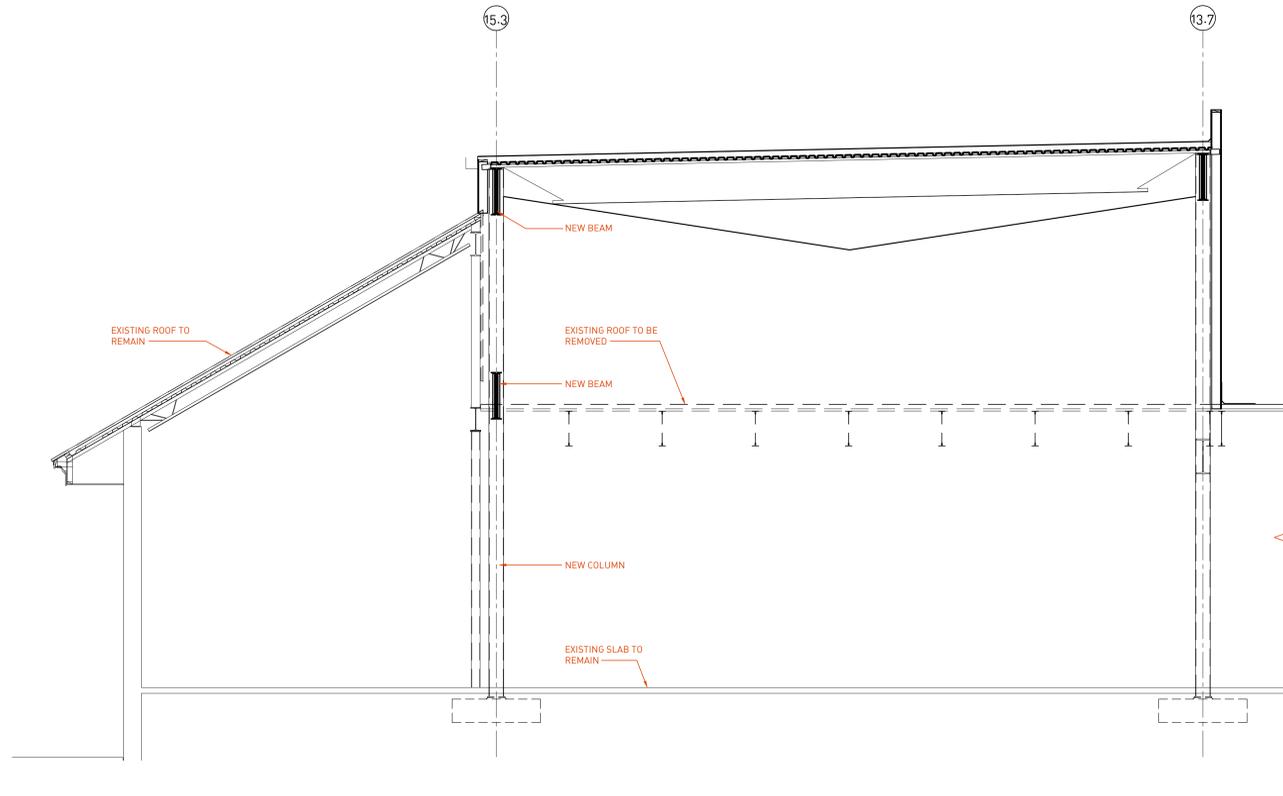


1 EAST/WEST BUILDING SECTION
SCALE: 1/4" = 1'-0"

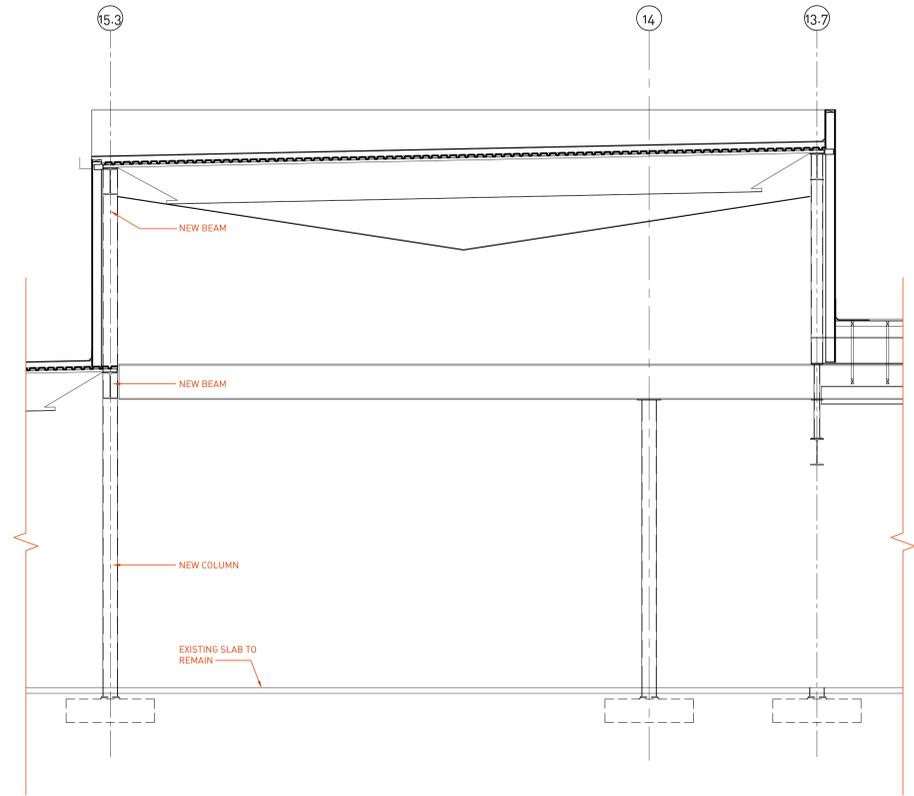


2 EAST/WEST BUILDING SECTION
SCALE: 1/4" = 1'-0"

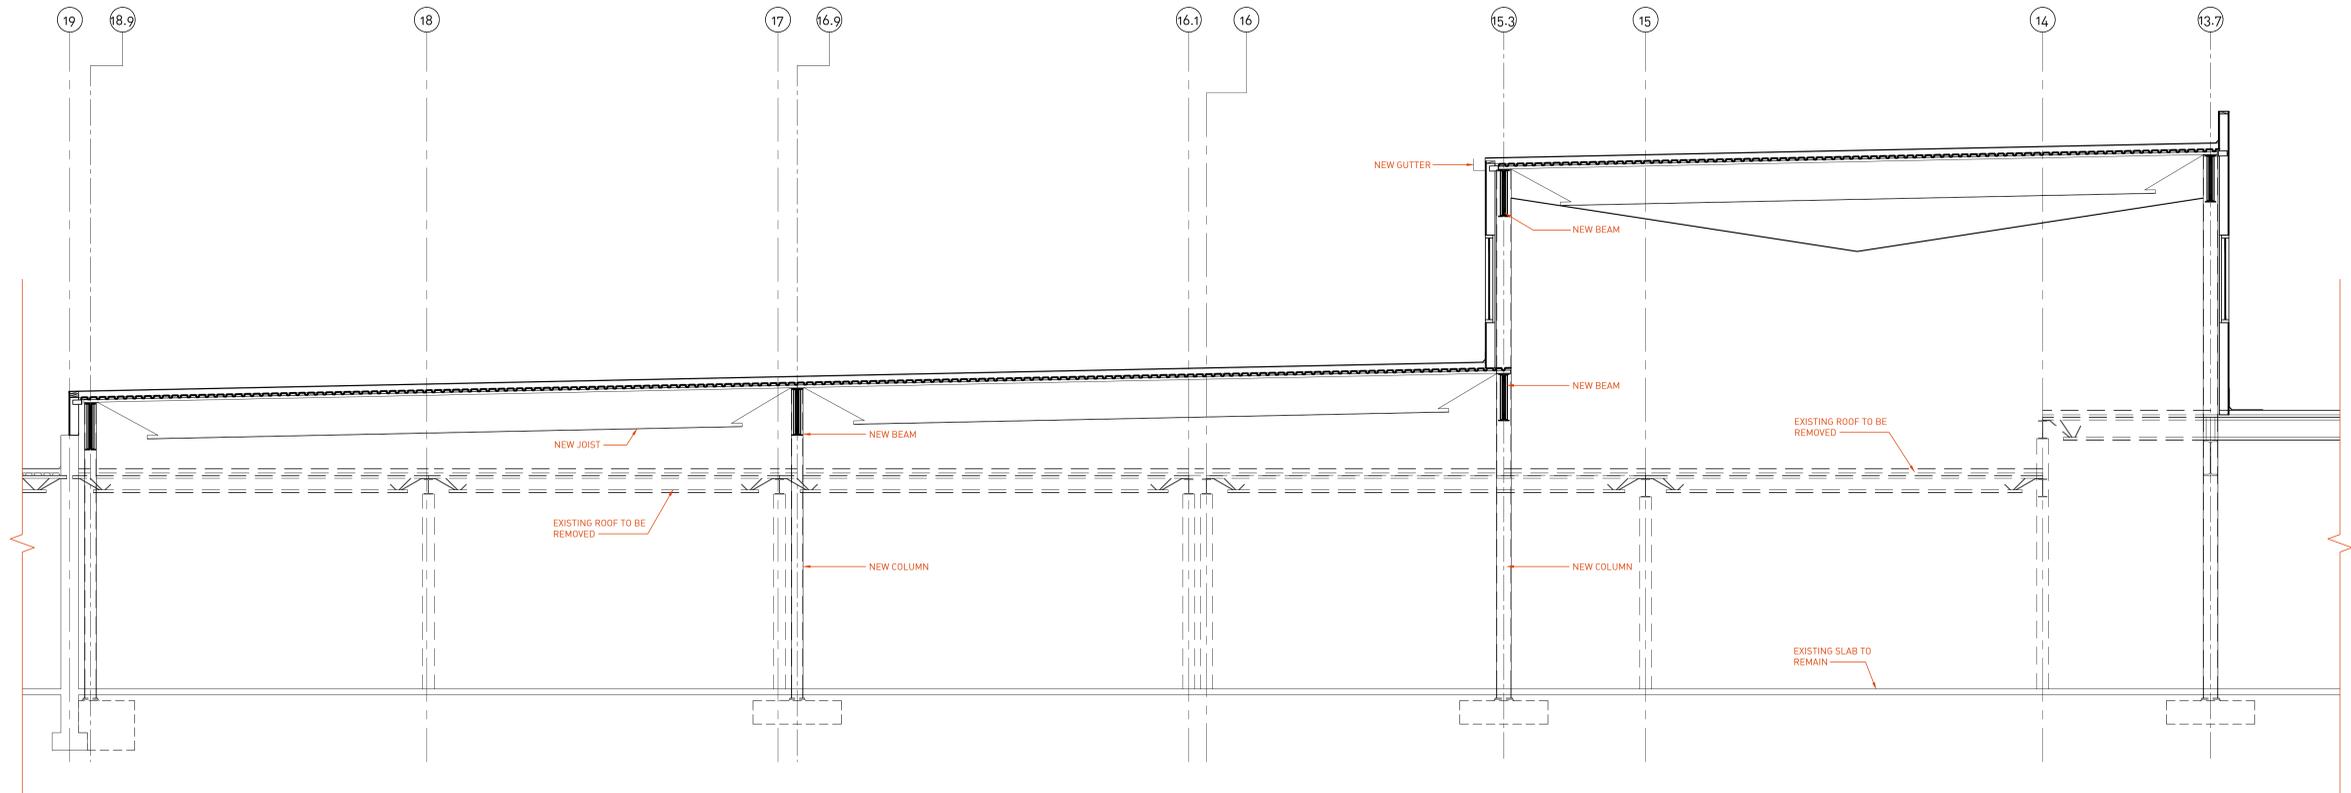

3 NORTH/SOUTH BUILDING SECTION
SCALE: 1/4" = 1'-0"

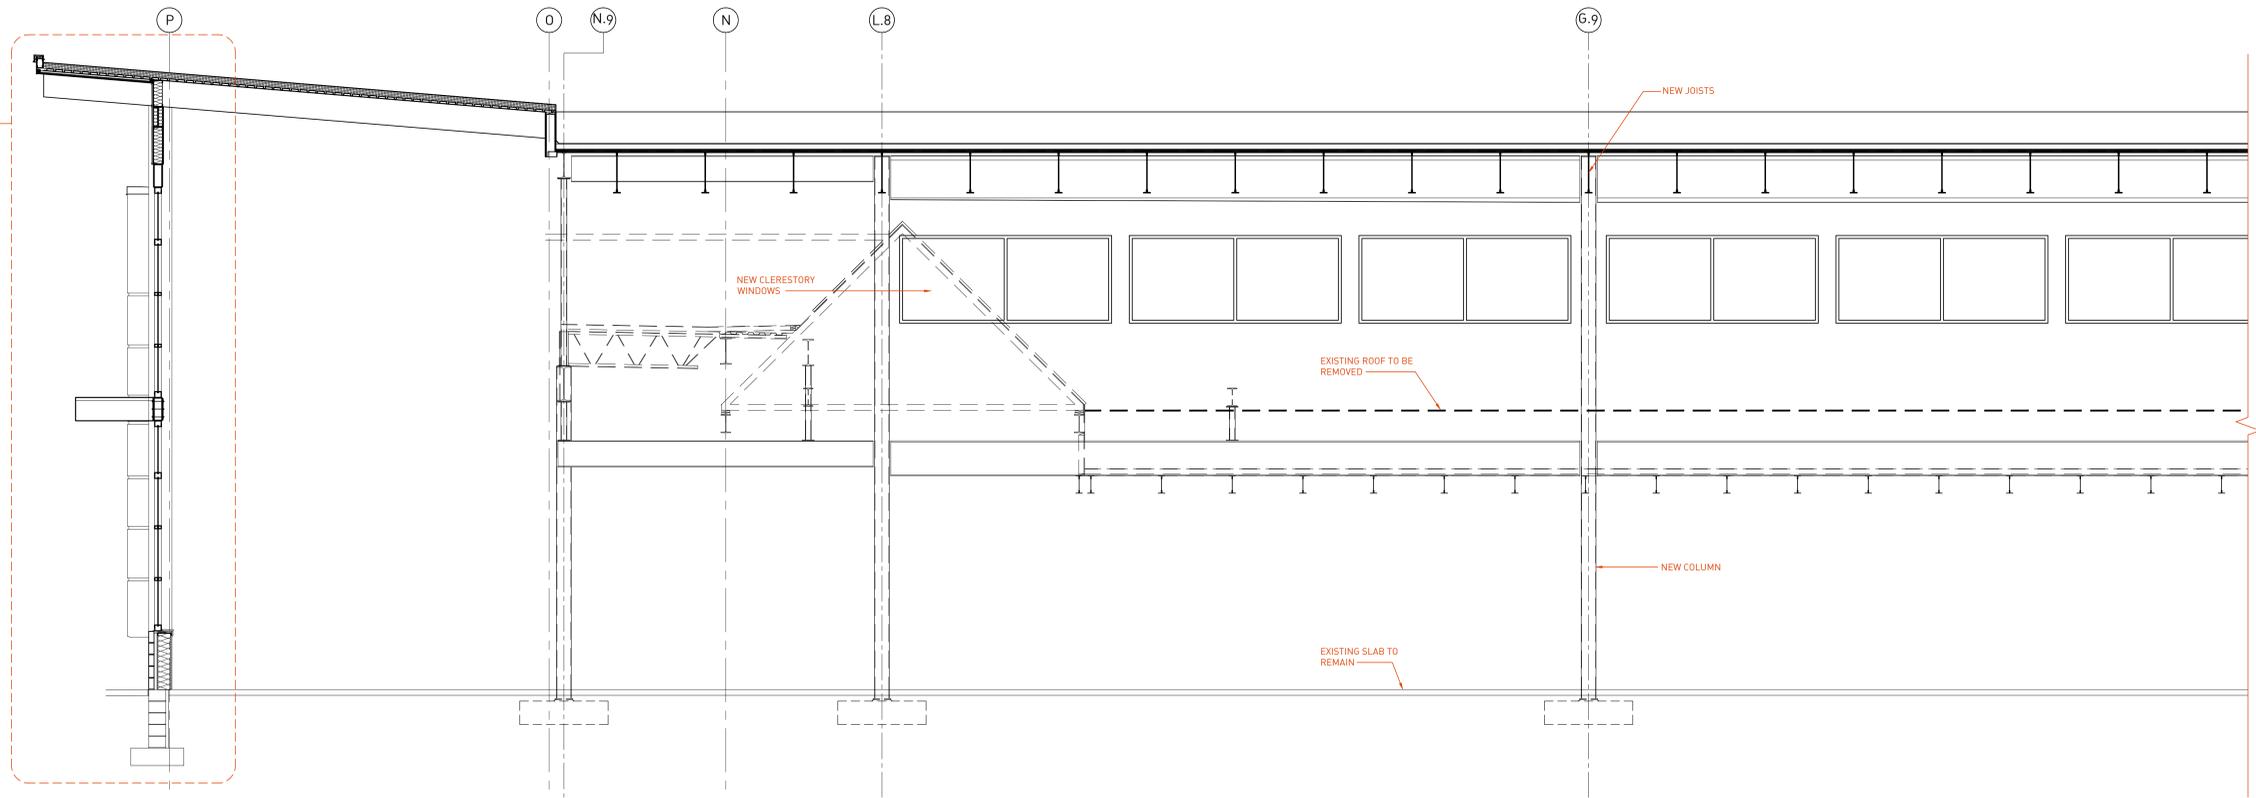


1 NORTH/SOUTH BUILDING SECTION
SCALE: 1/4" = 1'-0"

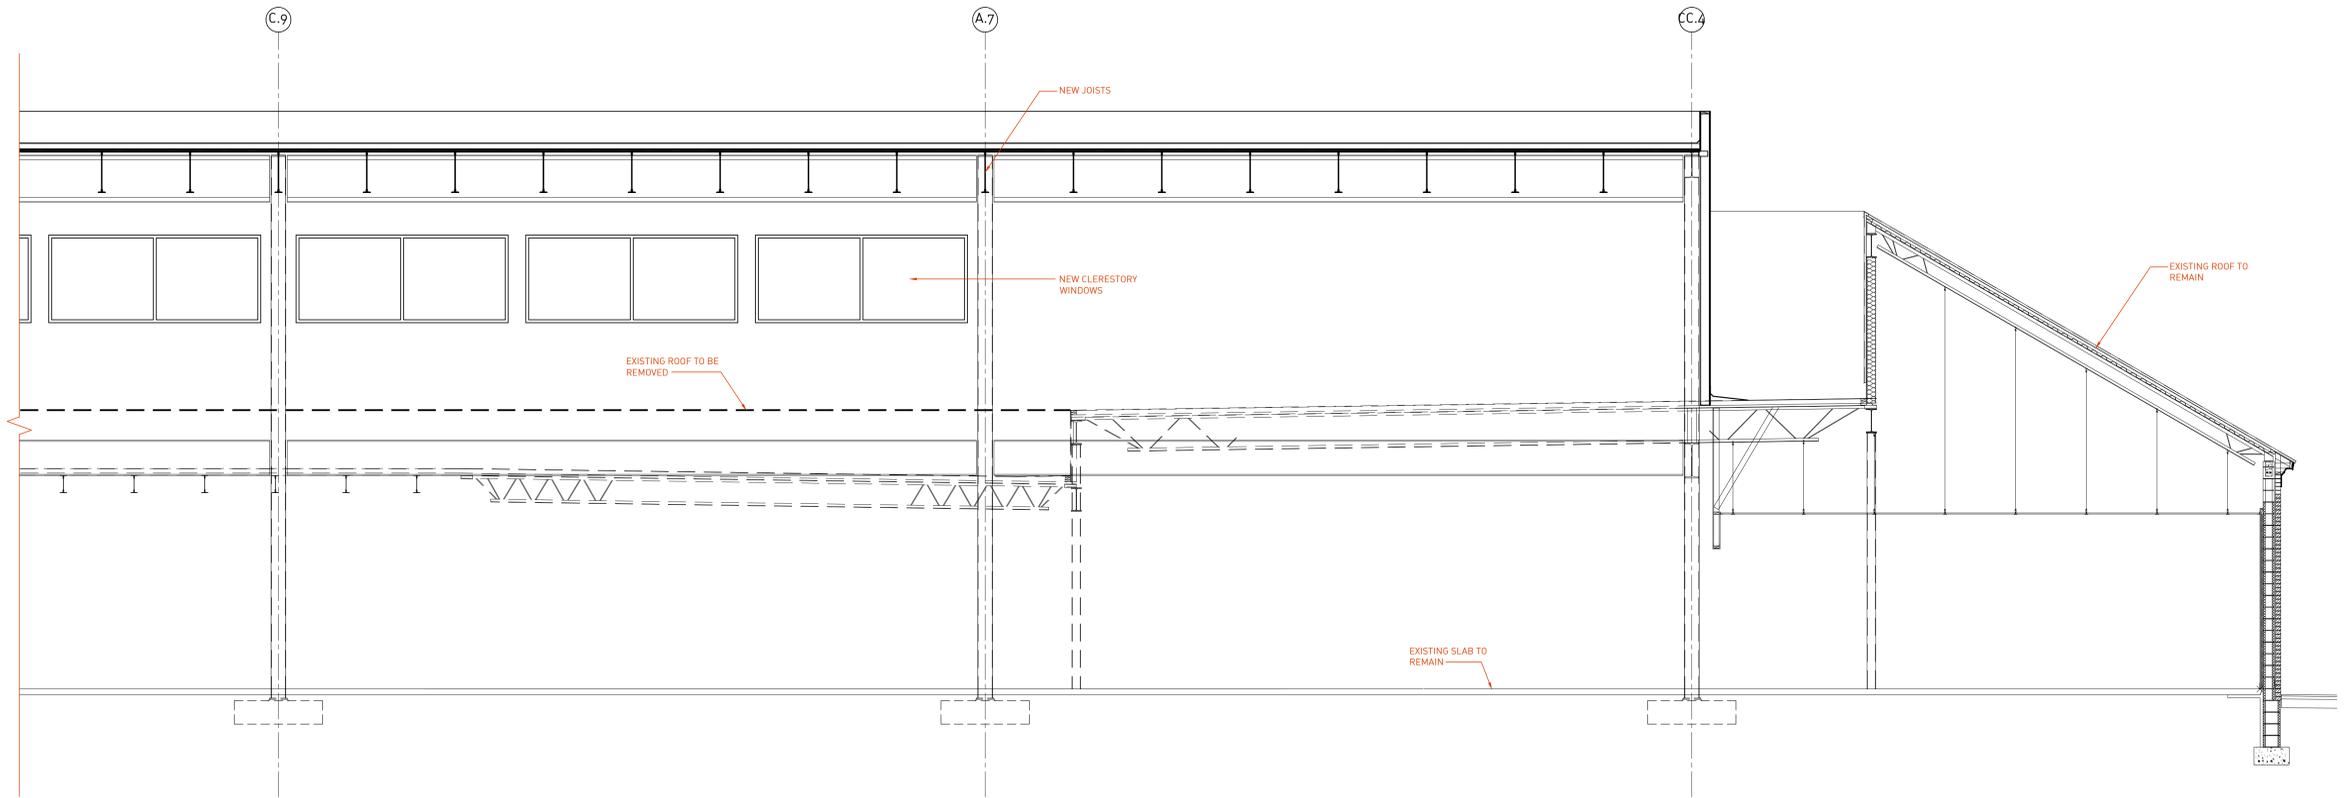


2 NORTH/SOUTH BUILDING SECTION
SCALE: 1/4" = 1'-0"

Approved

*Reviewed by Nick Sugar
05/18/2022, 8:13:15 AM*

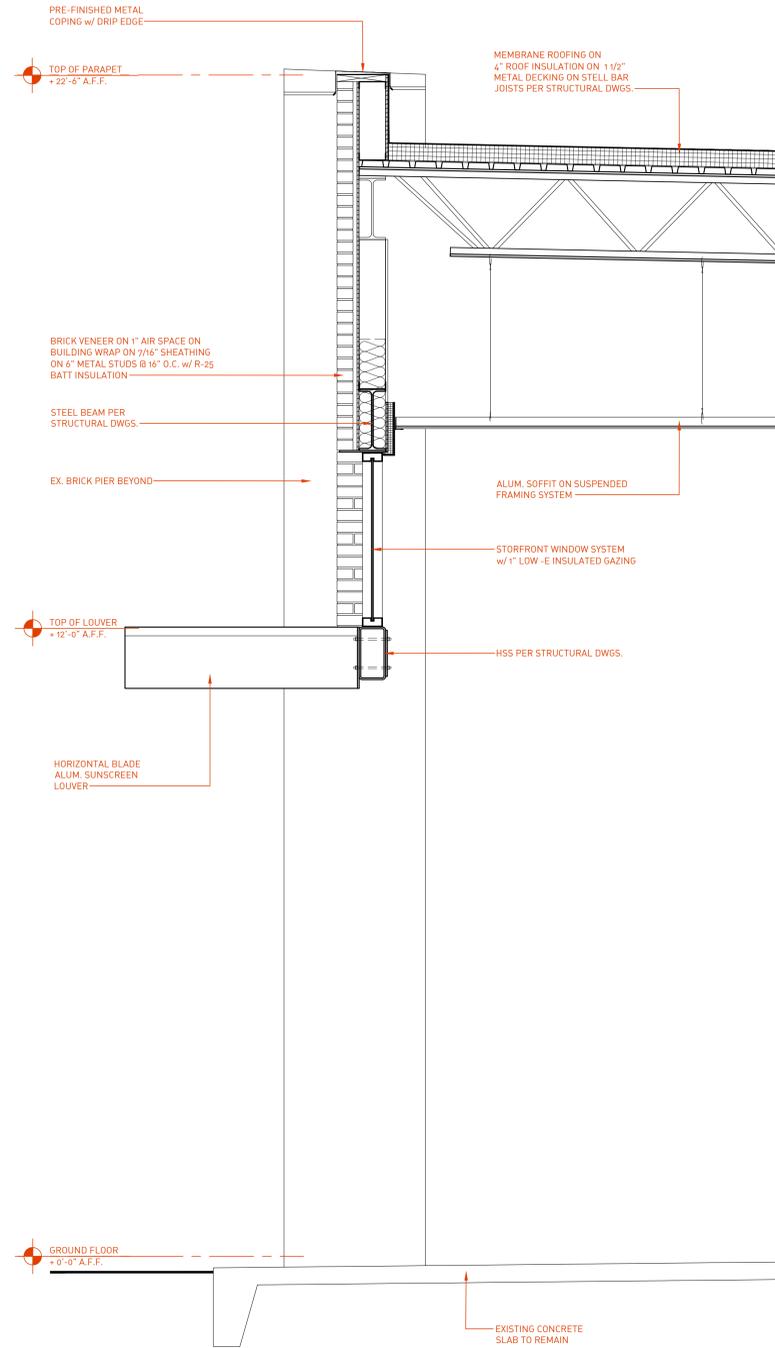

2
WALL SECTION
SCALE: 3/4" = 1'-0"

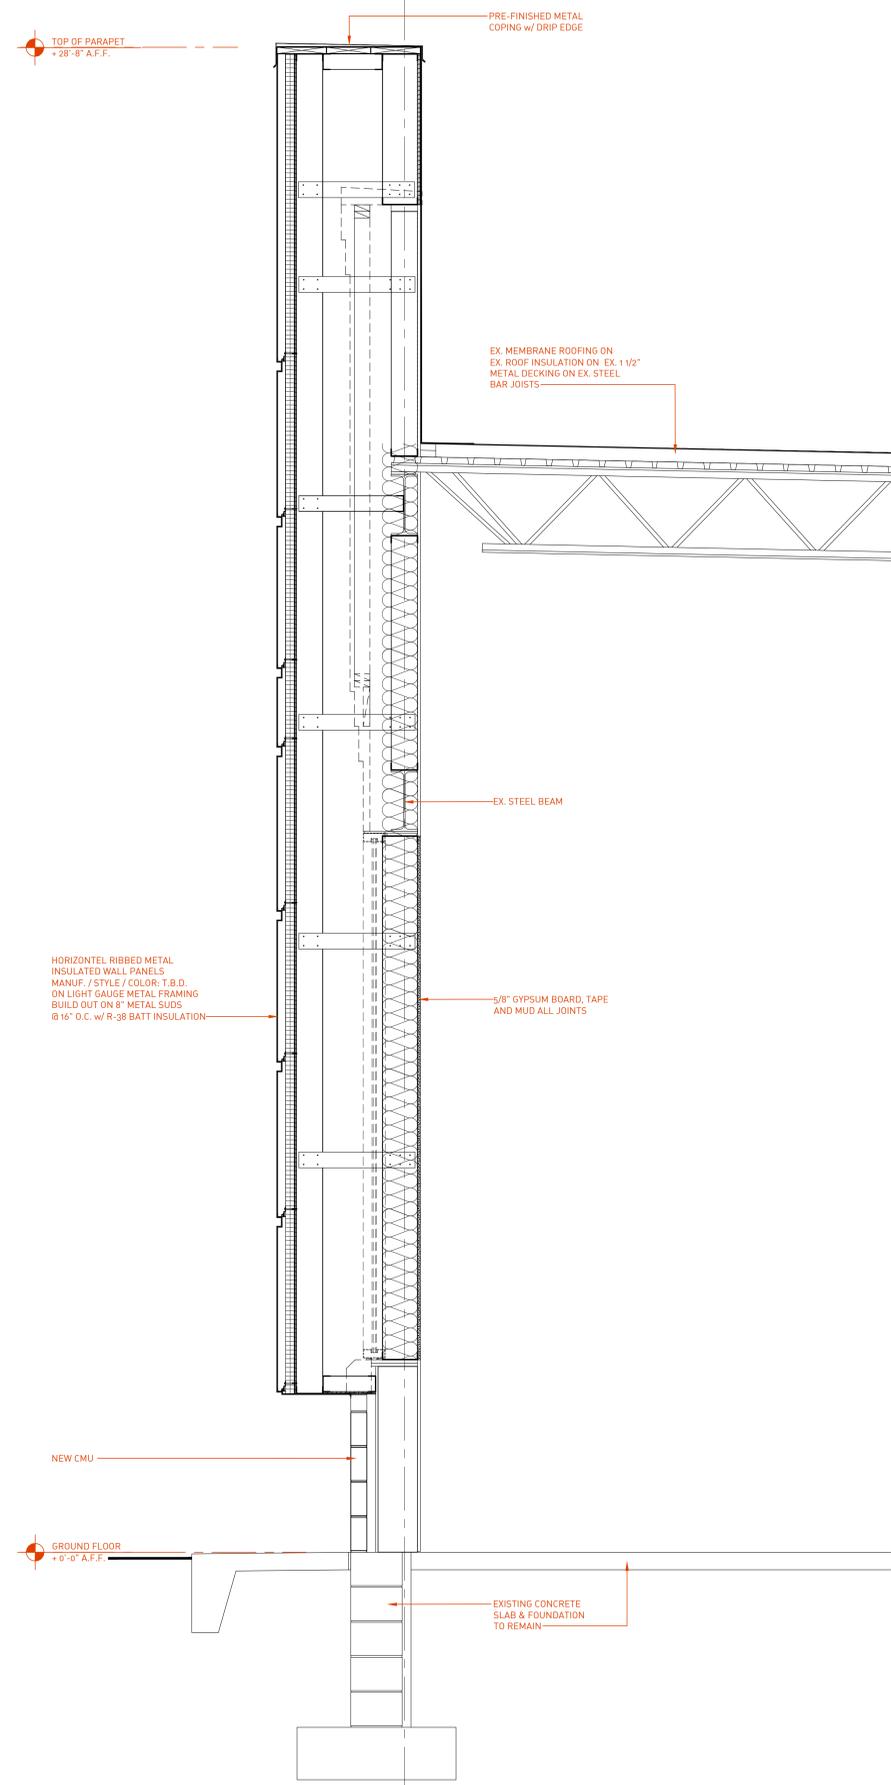


1
WALL SECTION
SCALE: 3/4" = 1'-0"

ADK, INC. • (614) 429-0000 • 11478 Drexel Avenue, Lakewood, OH 44130 • (216) 771-1930 • (216) 771-1971 • (216) 771-1972 • (216) 771-1973 • (216) 771-1974 • (216) 771-1975 • (216) 771-1976 • (216) 771-1977 • (216) 771-1978 • (216) 771-1979 • (216) 771-1980 • (216) 771-1981 • (216) 771-1982 • (216) 771-1983 • (216) 771-1984 • (216) 771-1985 • (216) 771-1986 • (216) 771-1987 • (216) 771-1988 • (216) 771-1989 • (216) 771-1990 • (216) 771-1991 • (216) 771-1992 • (216) 771-1993 • (216) 771-1994 • (216) 771-1995 • (216) 771-1996 • (216) 771-1997 • (216) 771-1998 • (216) 771-1999 • (216) 771-2000





PROJECT TITLE:
PROJECT: ACME FRESH MARKET
116 W STREETSBORO STREET
HUDSON, OH 44236
REVIEW: 10.18.2021

THESE DRAWINGS, DESIGN, CONCEPT AND INFORMATION ARE THE EXCLUSIVE PROPERTY OF ADK, INC. THEY ARE FOR CONSTRUCTION ONLY AT THE SITE INDICATED. UNAUTHORIZED USE, ALTERATION OR REPRODUCTION OF THE DOCUMENTS AND DESIGN IS PROHIBITED WITHOUT WRITTEN PERMISSION FROM ADK, INC.

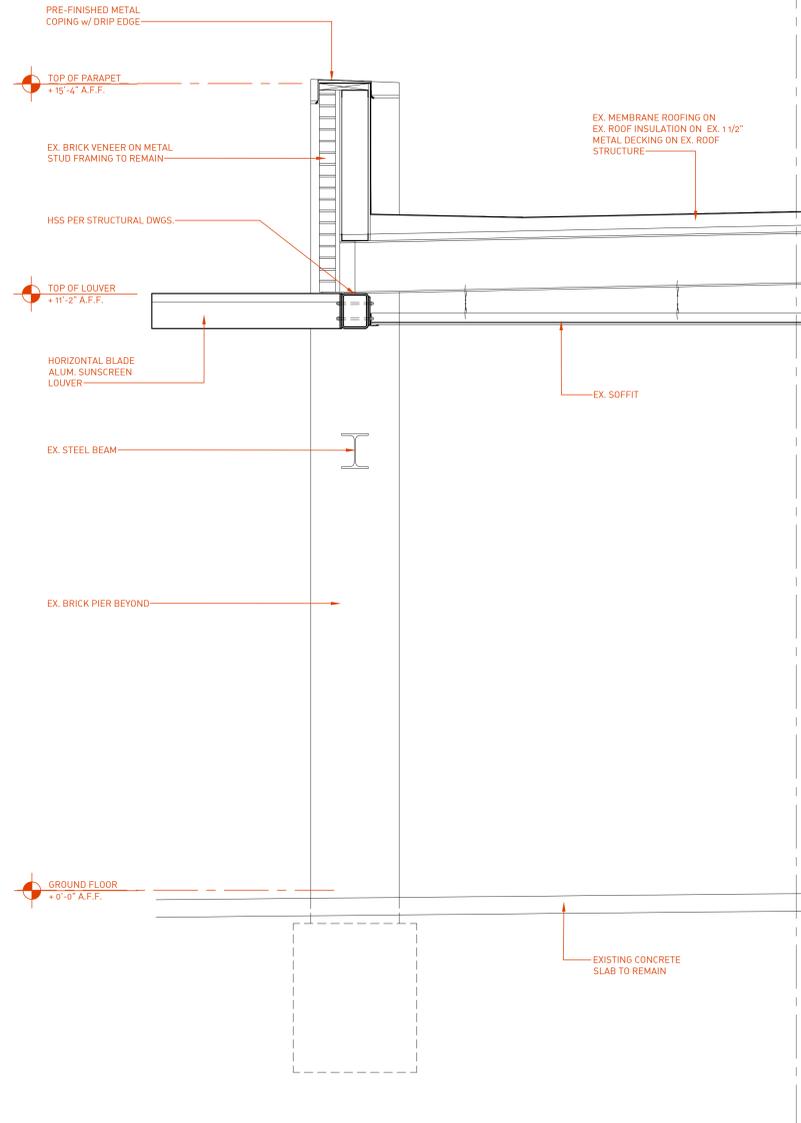

2
a8.2
WALL SECTION
SCALE: 3/4" = 1'-0"

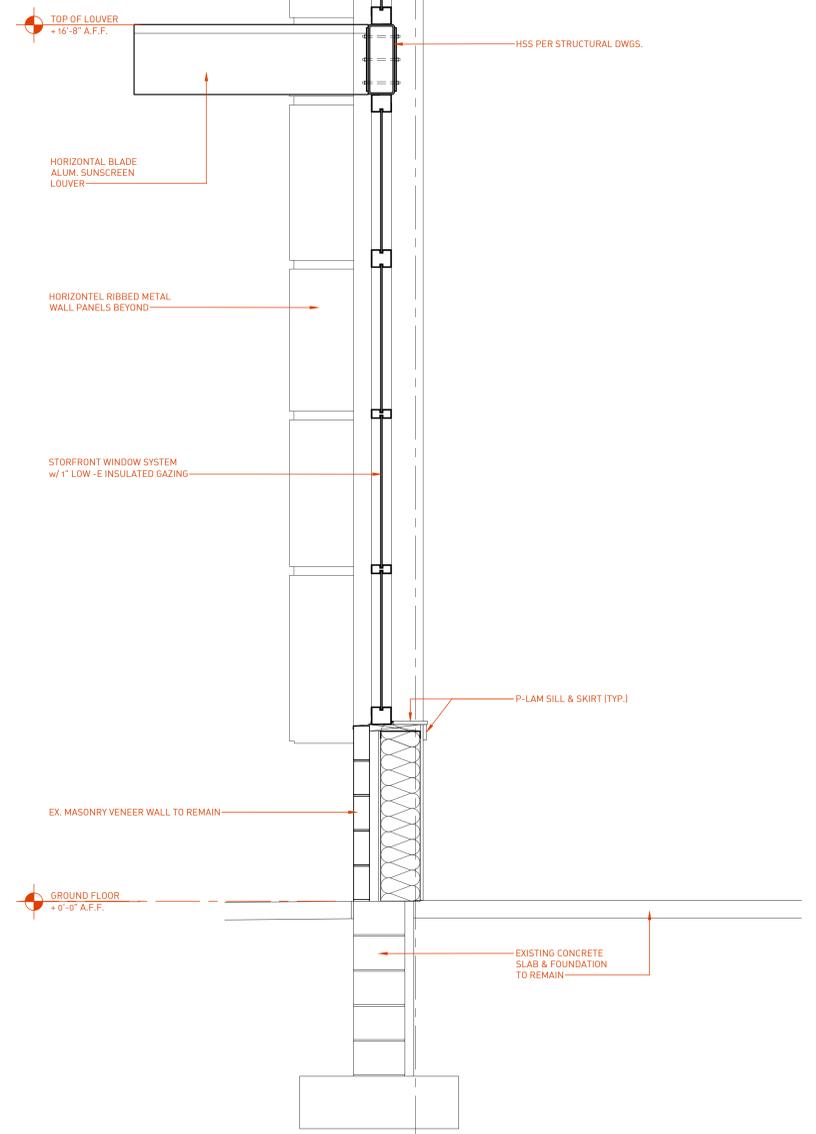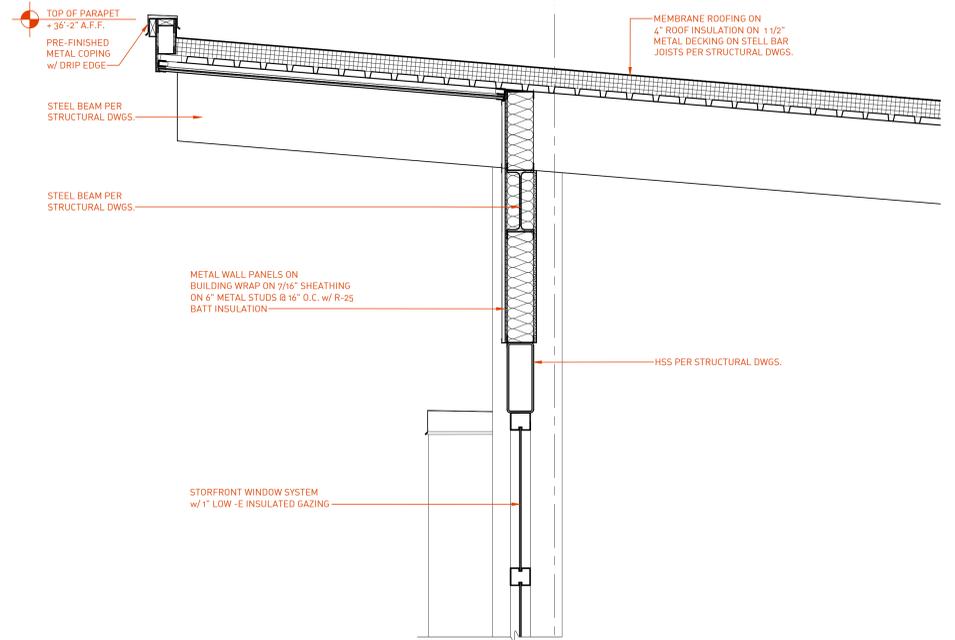

1
a8.2
WALL SECTION
SCALE: 3/4" = 1'-0"

Approved

*Reviewed by Nick Sugar
05/18/2022, 8:13:20 AM*















