



DRAWING STATUS: FINAL

7 Plot Plan
1" = 40'-0"

| | | | | |
|---|---------------------|--|------------------------|---|
| DRAWN BY STEVE DONANT Room sizing and total square feet may vary with elevation changes. Rough openings and hallways may vary. Elevations are Artist's conceptions. | NAME DL | DATE 10/25/19 | PLAN NUMBER HD19158 | (330) 267-1341 HOME BY DESIGN |
| | SCALE 1/8"=1'-0" | SQUARE FEET 1st 1561 2nd 308 Total 1869 | | |
| SHEET NAME Plot Plan | | SHEET NUMBER 7 OF 8 | | |

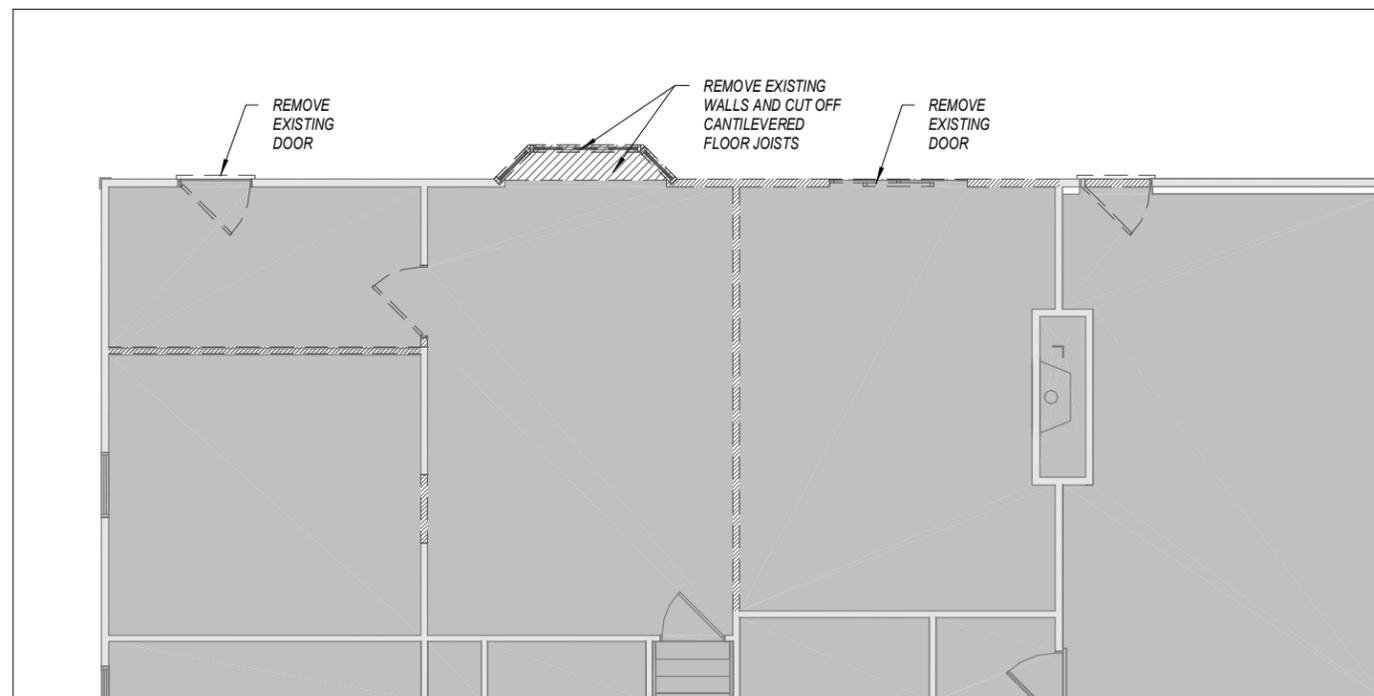

1 DEMO- 01 First Floor
1/8" = 1'-0"

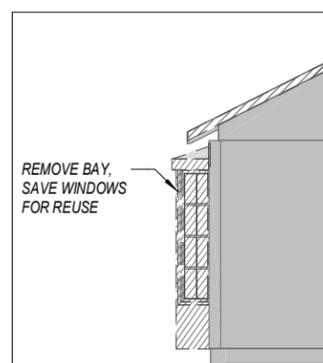

1 DEMO -LEFT ELEVATION
1/8" = 1'-0"



1 DEMO - REAR ELEVATION
1/8" = 1'-0"

DRAWING STATUS: FINAL



PLAN NUMBER
HD19158
Addition
PAUL & BETSY SPAK
2823 HUDSON AURORA RD.
HUDSON OH

DRAWN BY
STEVE DONANT
Room sizing and total square feet may vary with elevation changes. Rough openings and hallways may vary. Elevations are Artist's conceptions.

| REVISIONS | |
|-----------|----------|
| NAME | DATE |
| DL | 10/25/19 |

SCALE
1/8" = 1'-0"

SHEET NAME
DEMOLITION PLAN
SHEET NUMBER
1 OF 8

N:\Rev Project Files\Homeowners\HD19158 - Spak_Addition 2.rvt

11/27/2019 2:35:33 PM



2-A REAR ELEVATION
1/8" = 1'-0"



2-A FRONT ELEVATION NO CHANGE ON FRONT OF EXISTING HOUSE
1/8" = 1'-0"

HOME BY DESIGN
(330) 267-1341

PLAN NUMBER
HD19158
Addition
PAUL & BETSY SPAK
2823 HUDSON AURORA RD.
HUDSON OH

DRAWN BY
STEVE DONANT
Room sizing and total square feet may vary with elevation changes. Rough openings and hallways may vary. Elevations are Artist's conceptions.

| REVISIONS | |
|-----------|----------|
| NAME | DATE |
| DL | 10/25/19 |


SCALE
1/8" = 1'-0"

| Square Feet | |
|-------------|------|
| 1st | 1561 |
| 2nd | 308 |
| Total | 1869 |


SHEET NAME
Front/Rear Elevations
SHEET NUMBER

2-A OF 8

DRAWING STATUS: FINAL

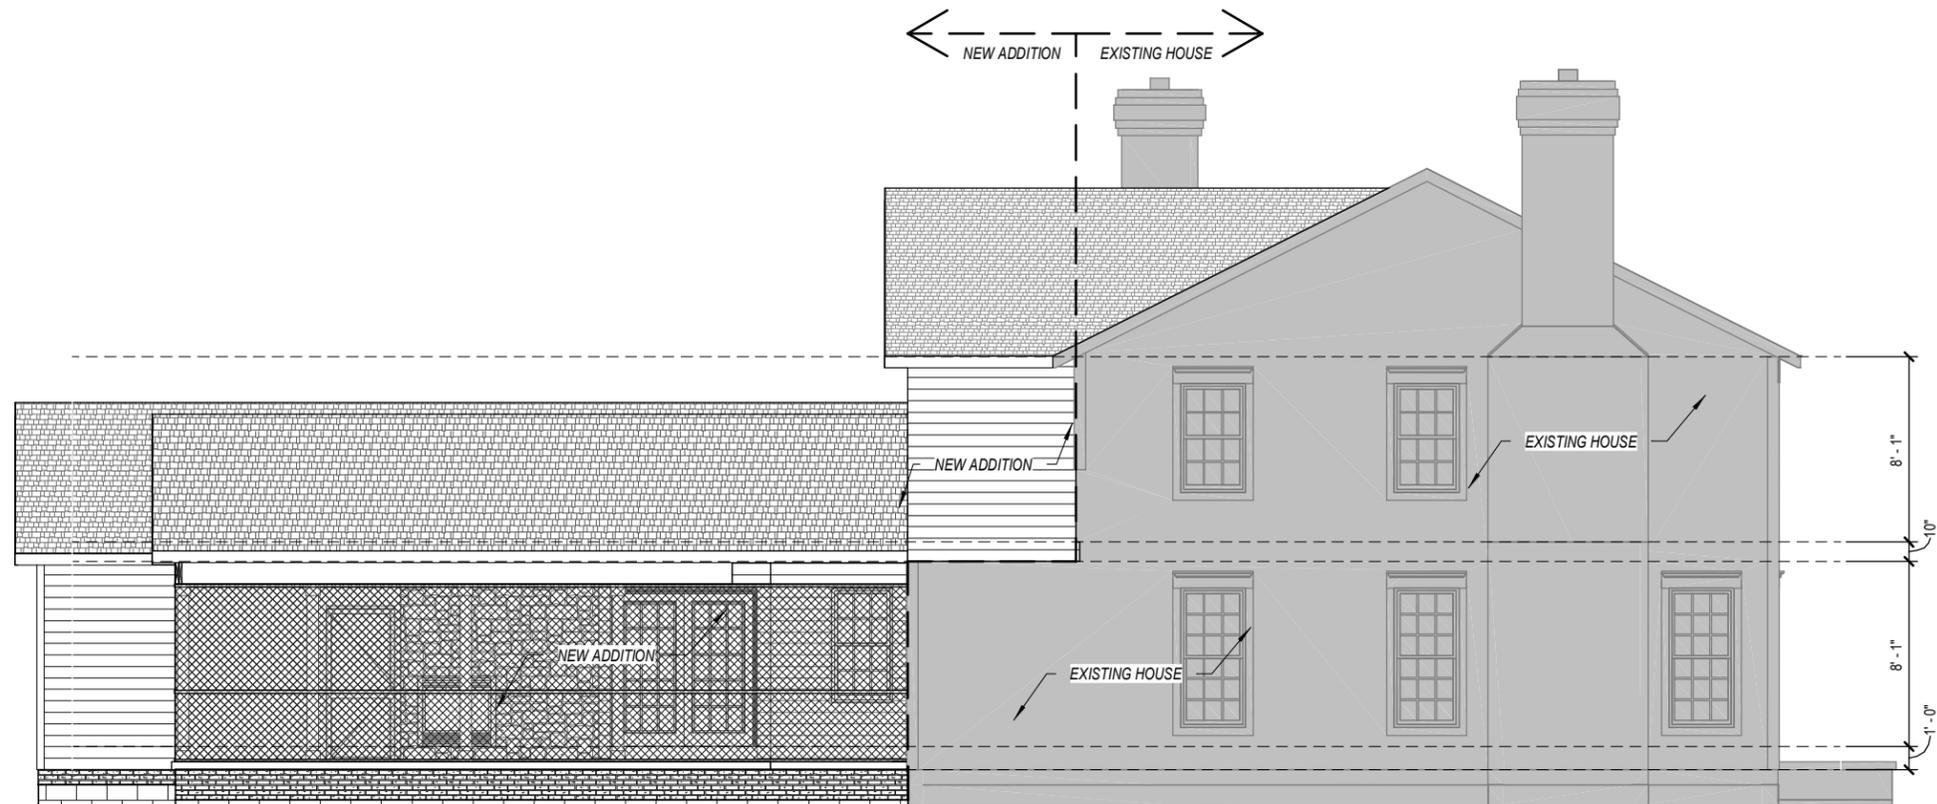

2-B LEFT ELEVATION
1/8" = 1'-0"

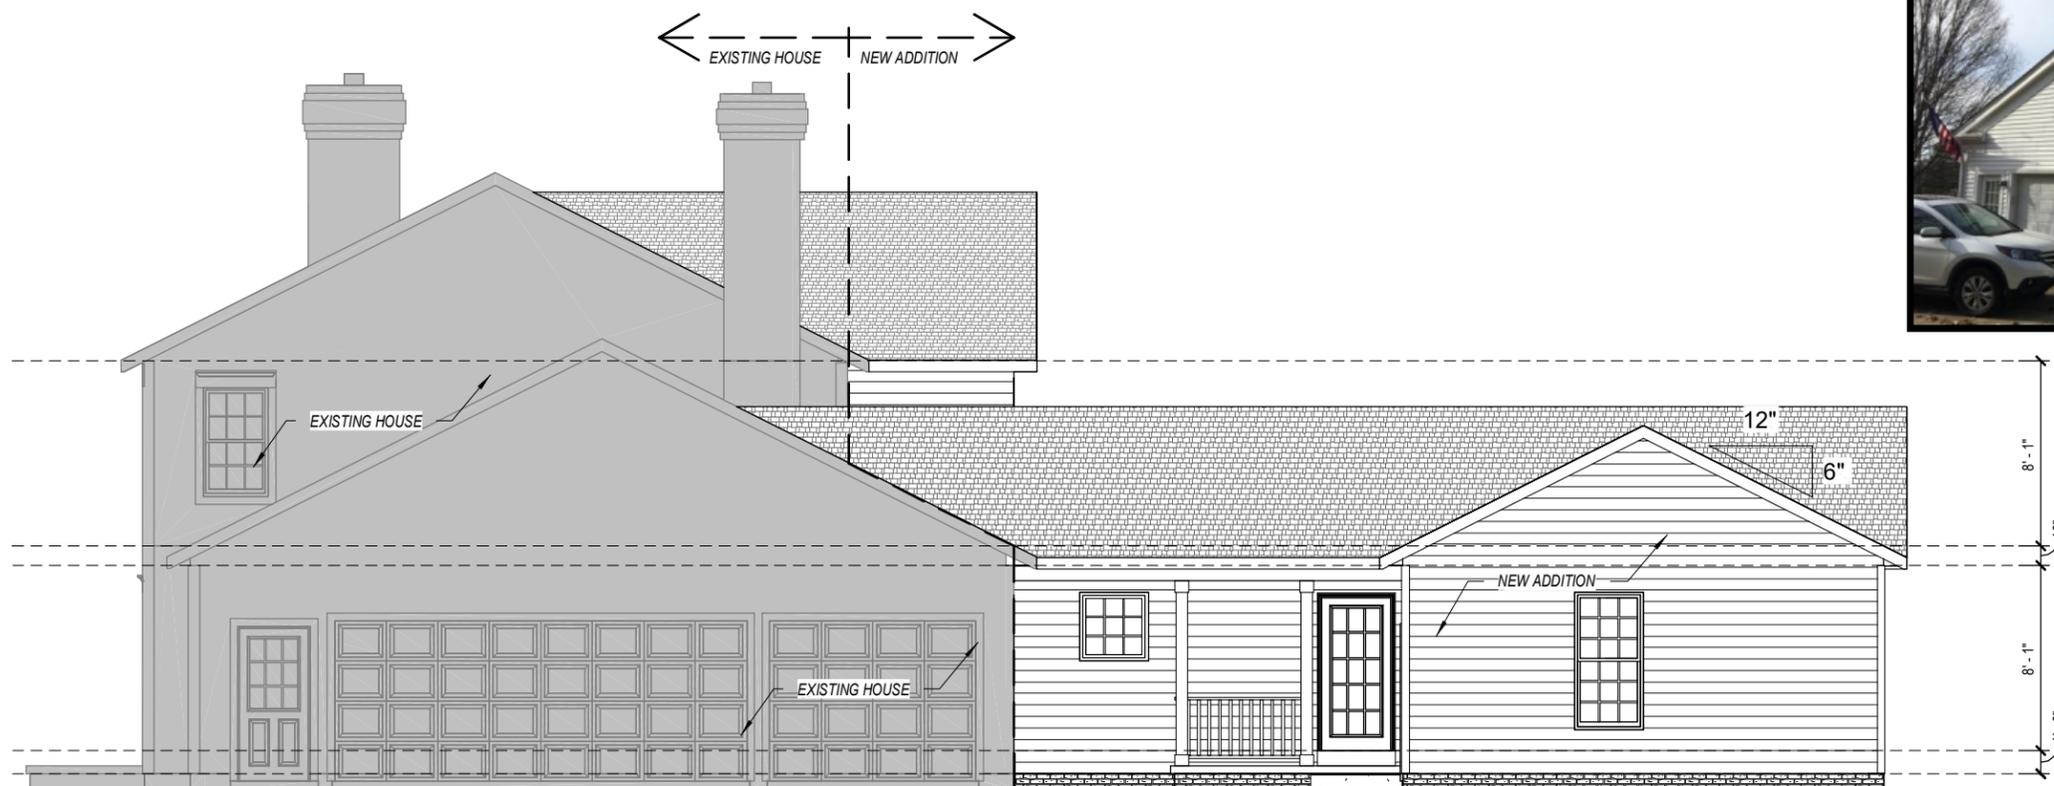

2-B RIGHT ELEVATION
1/8" = 1'-0"



DRAWING STATUS: FINAL

PLAN NUMBER
HD19158
HOME BY DESIGN
(330) 267-1341

Addition
PAUL & BETSY SPAK
2823 HUDSON AURORA RD.
HUDSON OH

DRAWN BY
STEVE DONANT
Room sizing and total square feet may vary with elevation changes. Rough openings and hallways may vary. Elevations are Artist's conceptions.

| REVISIONS | |
|-----------|----------|
| NAME | DATE |
| DL | 10/25/19 |


SCALE
1/8" = 1'-0"

| Square Feet | |
|-------------|------|
| 1st | 1561 |
| 2nd | 308 |
| Total | 1869 |

SHEET NAME
Right/Left Elevations
SHEET NUMBER
2-B OF 8

N:\Rev Project Files\Homeowners\HD19158 - Spak_Addition 2.rvt

11/27/2019 2:35:37 PM

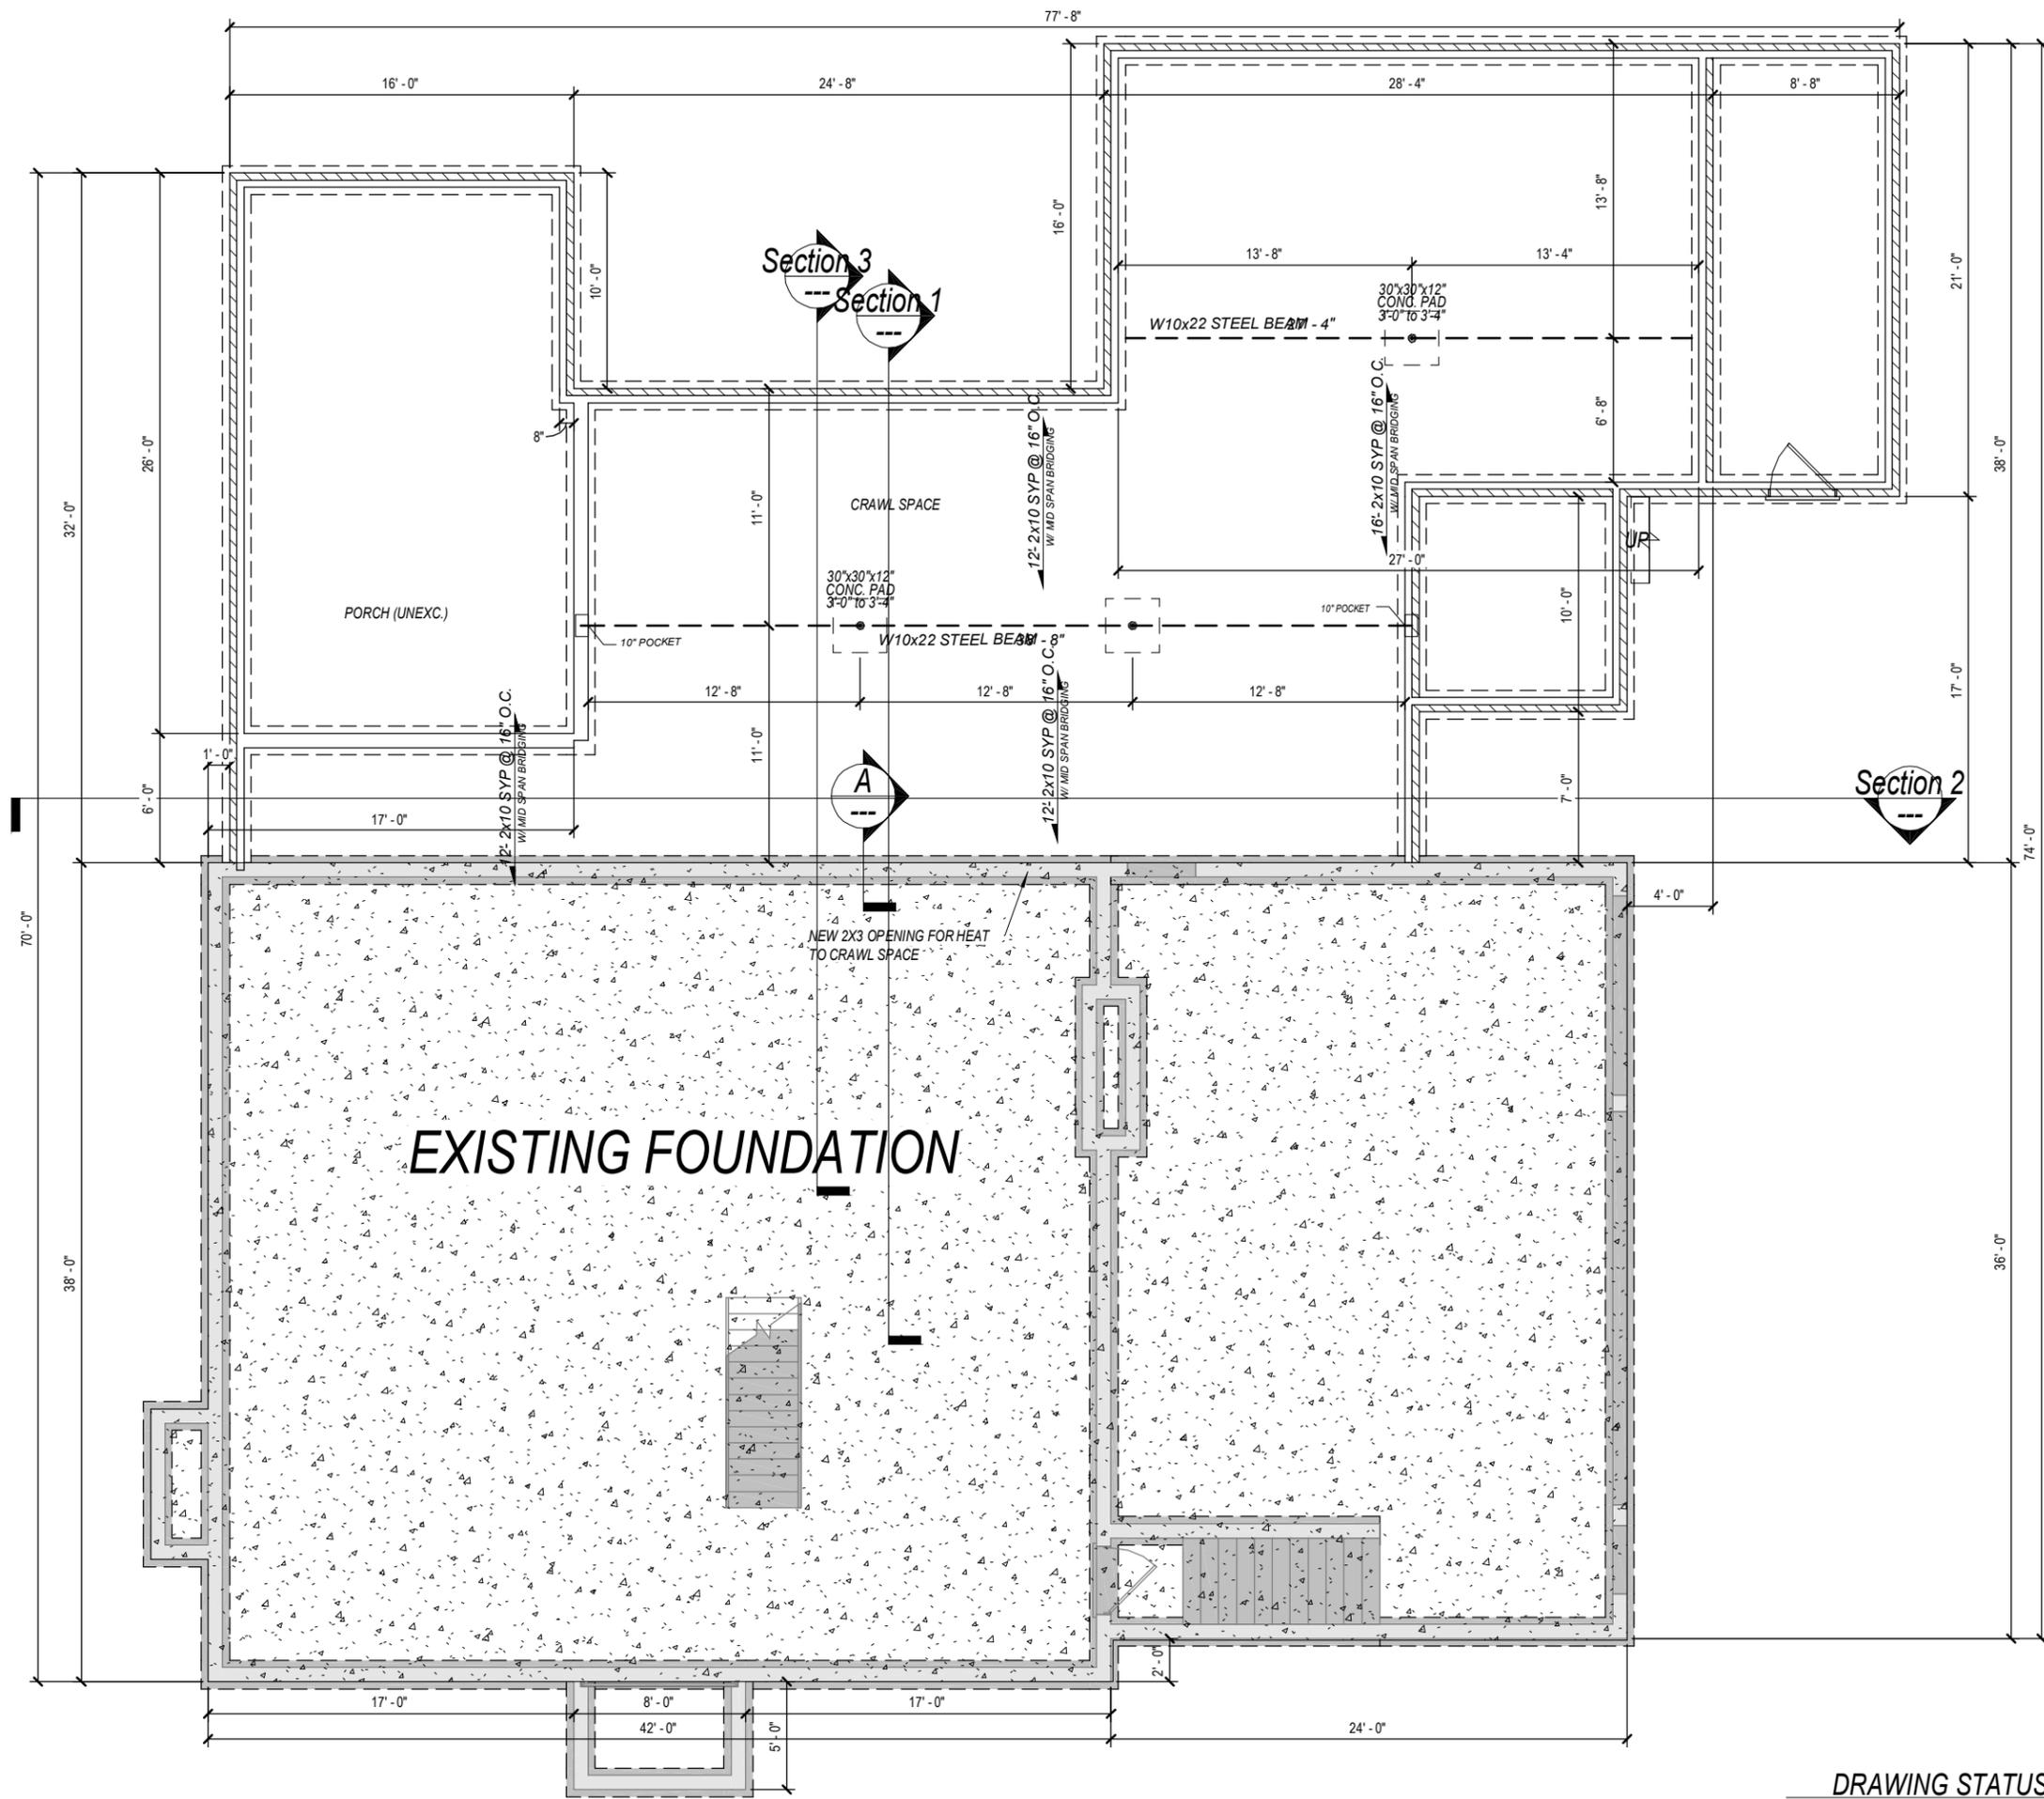

DRAWING STATUS: FINAL



PLAN NUMBER
HD19158

Addition
PAUL & BETSY SPAK
2823 HUDSON AURORA RD.
HUDSON OH

DRAWN BY
STEVE DONANT

Room sizing and total square feet may vary with elevation changes. Rough openings and hallways may vary. Elevations are Artist's conceptions.


| REVISIONS | |
|-----------|----------|
| NAME | DATE |
| DL | 10/25/19 |

SCALE
1/8"=1'-0"

| Square Feet | |
|-------------|------|
| 1st | 1561 |
| 2nd | 308 |
| Total | 1869 |

SHEET NAME
Foundation Plan

SHEET NUMBER
3 OF 8

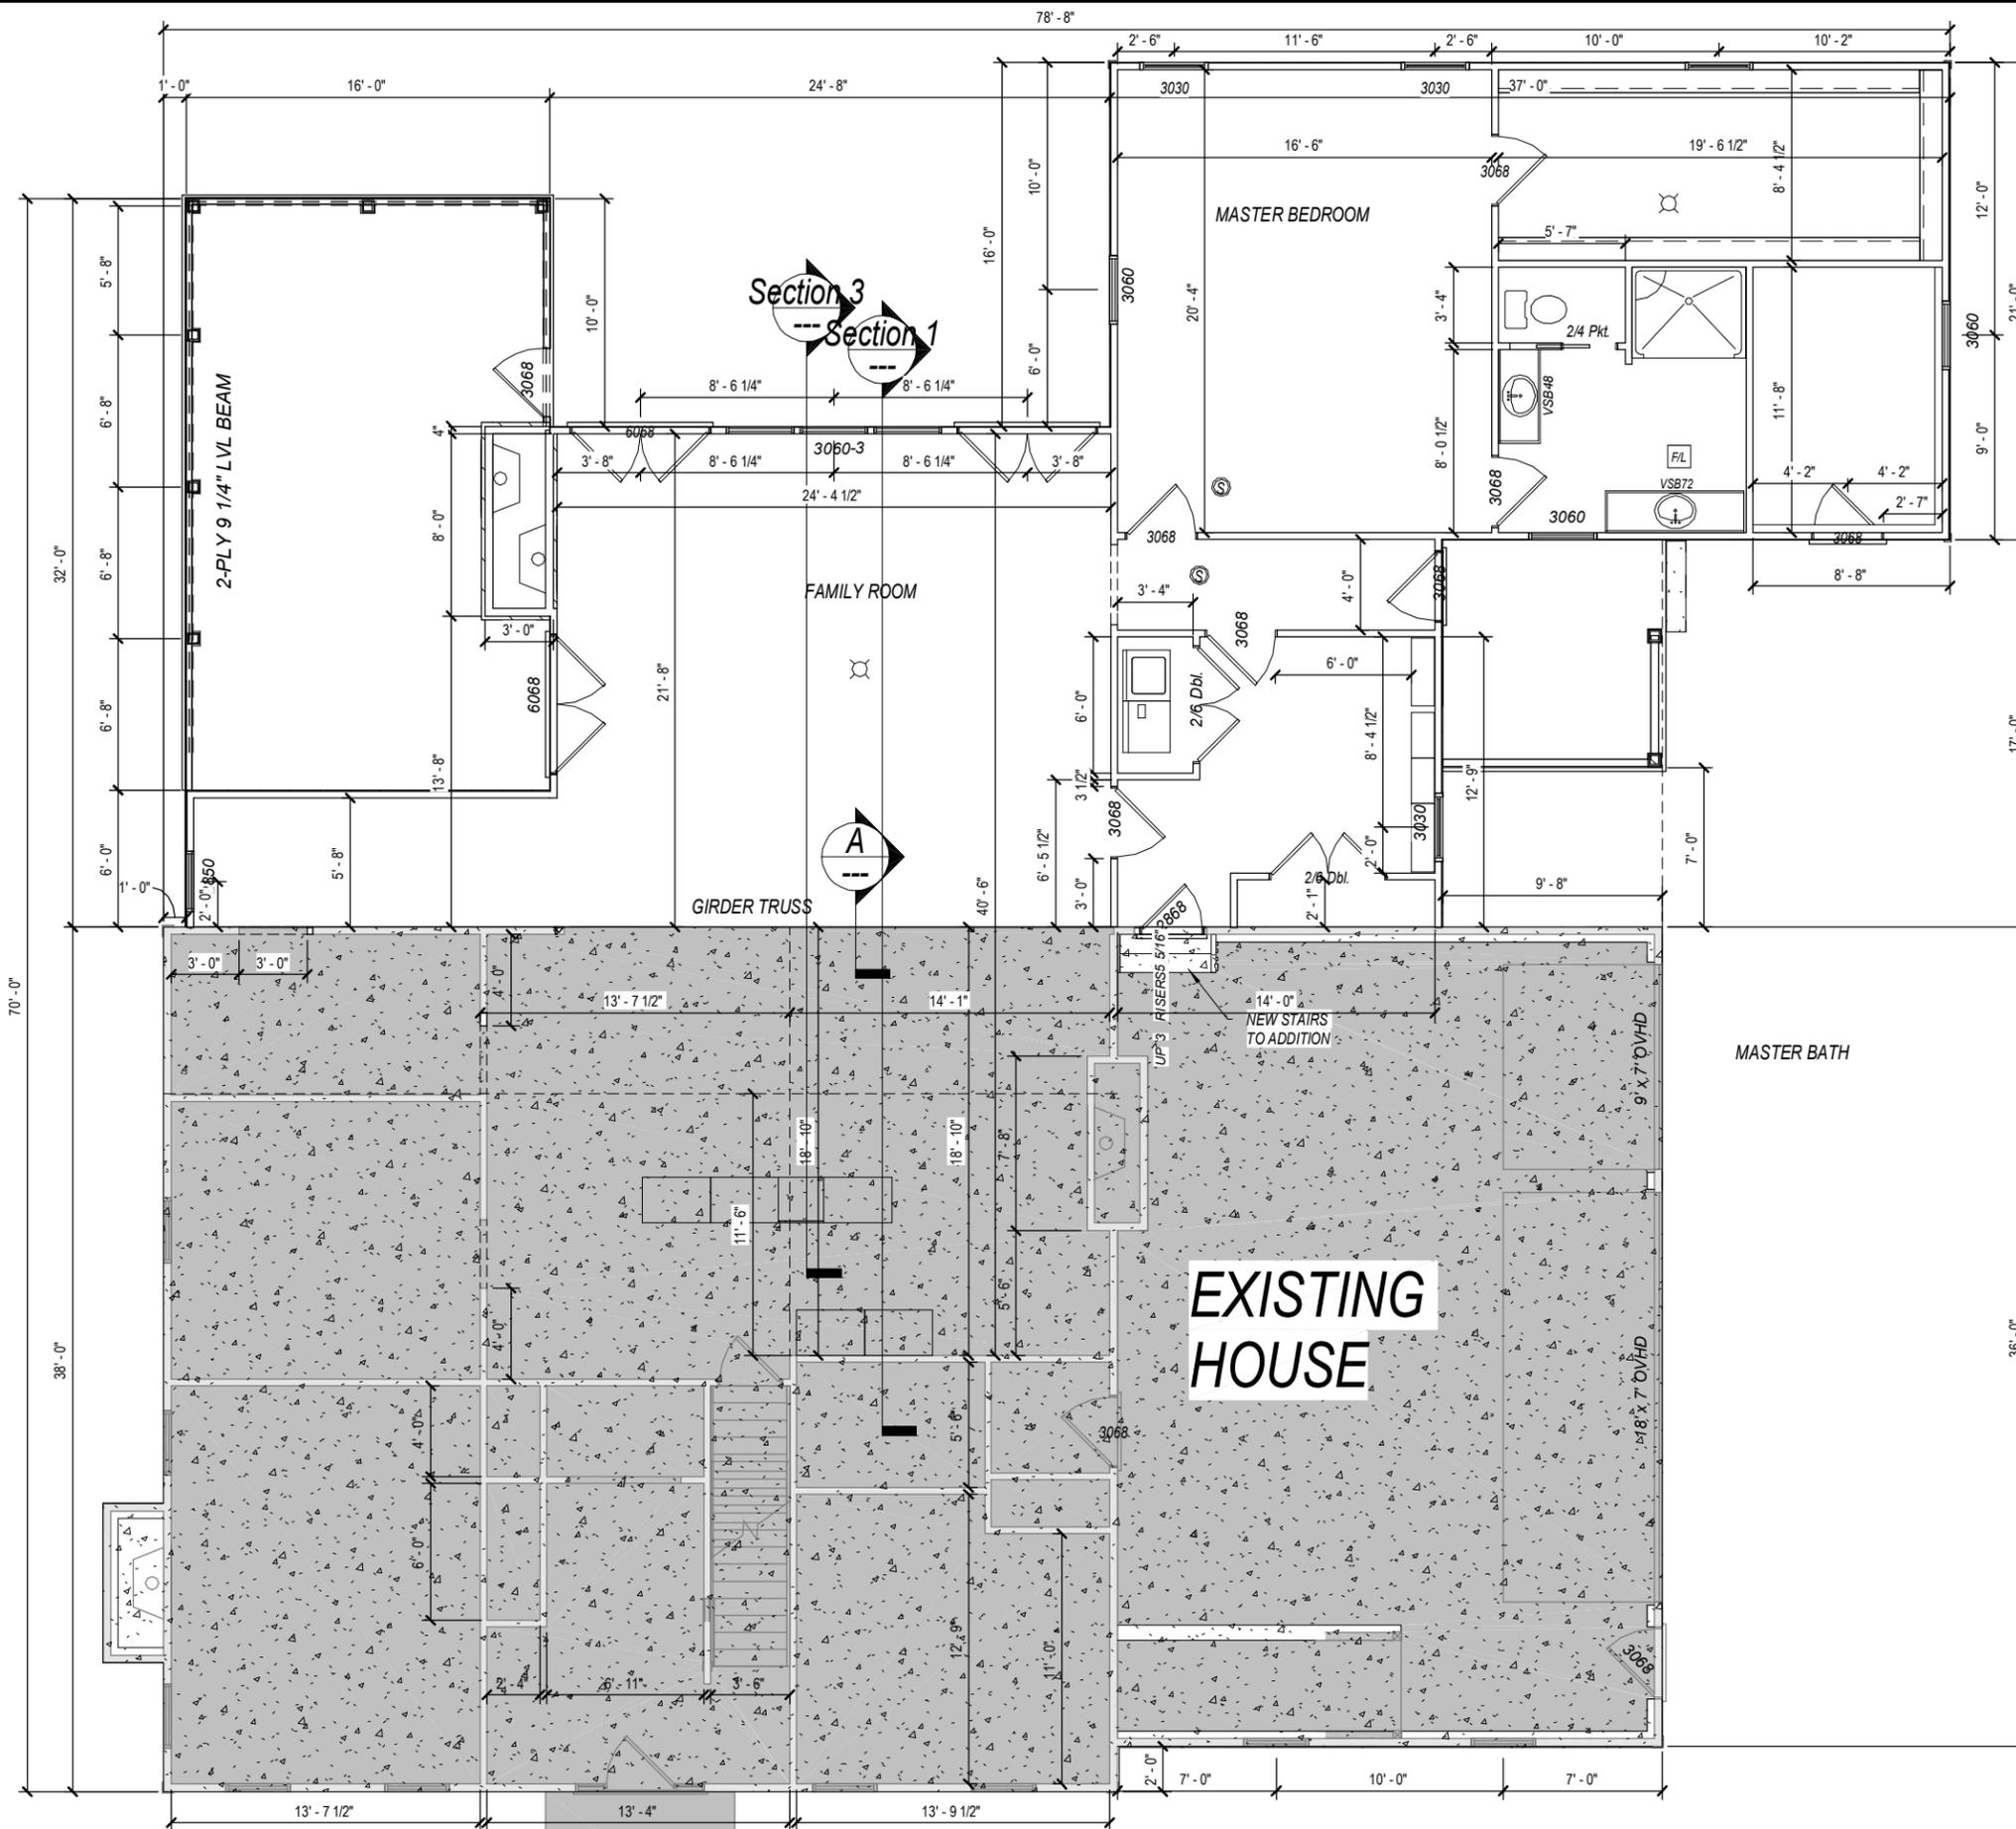

PLAN NUMBER
HD19158
 Addition
PAUL & BETSY SPAK
 2823 HUDSON AURORA RD.
 HUDSON OH

DRAWN BY
 STEVE DONANT
 Room sizing and total square feet
 may vary with elevation changes.
 Rough openings and
 hallways may vary.
 Elevations are Artist's
 conceptions.


| REVISIONS | |
|-----------|----------|
| NAME | DATE |
| DL | 10/25/19 |

SCALE
 1/8" = 1'-0"

| Square Feet | |
|-------------|------|
| 1st | 1561 |
| 2nd | 308 |
| Total | 1869 |

SHEET NAME
 First Floor Plan
 SHEET NUMBER
4 OF 8

DRAWING STATUS: FINAL

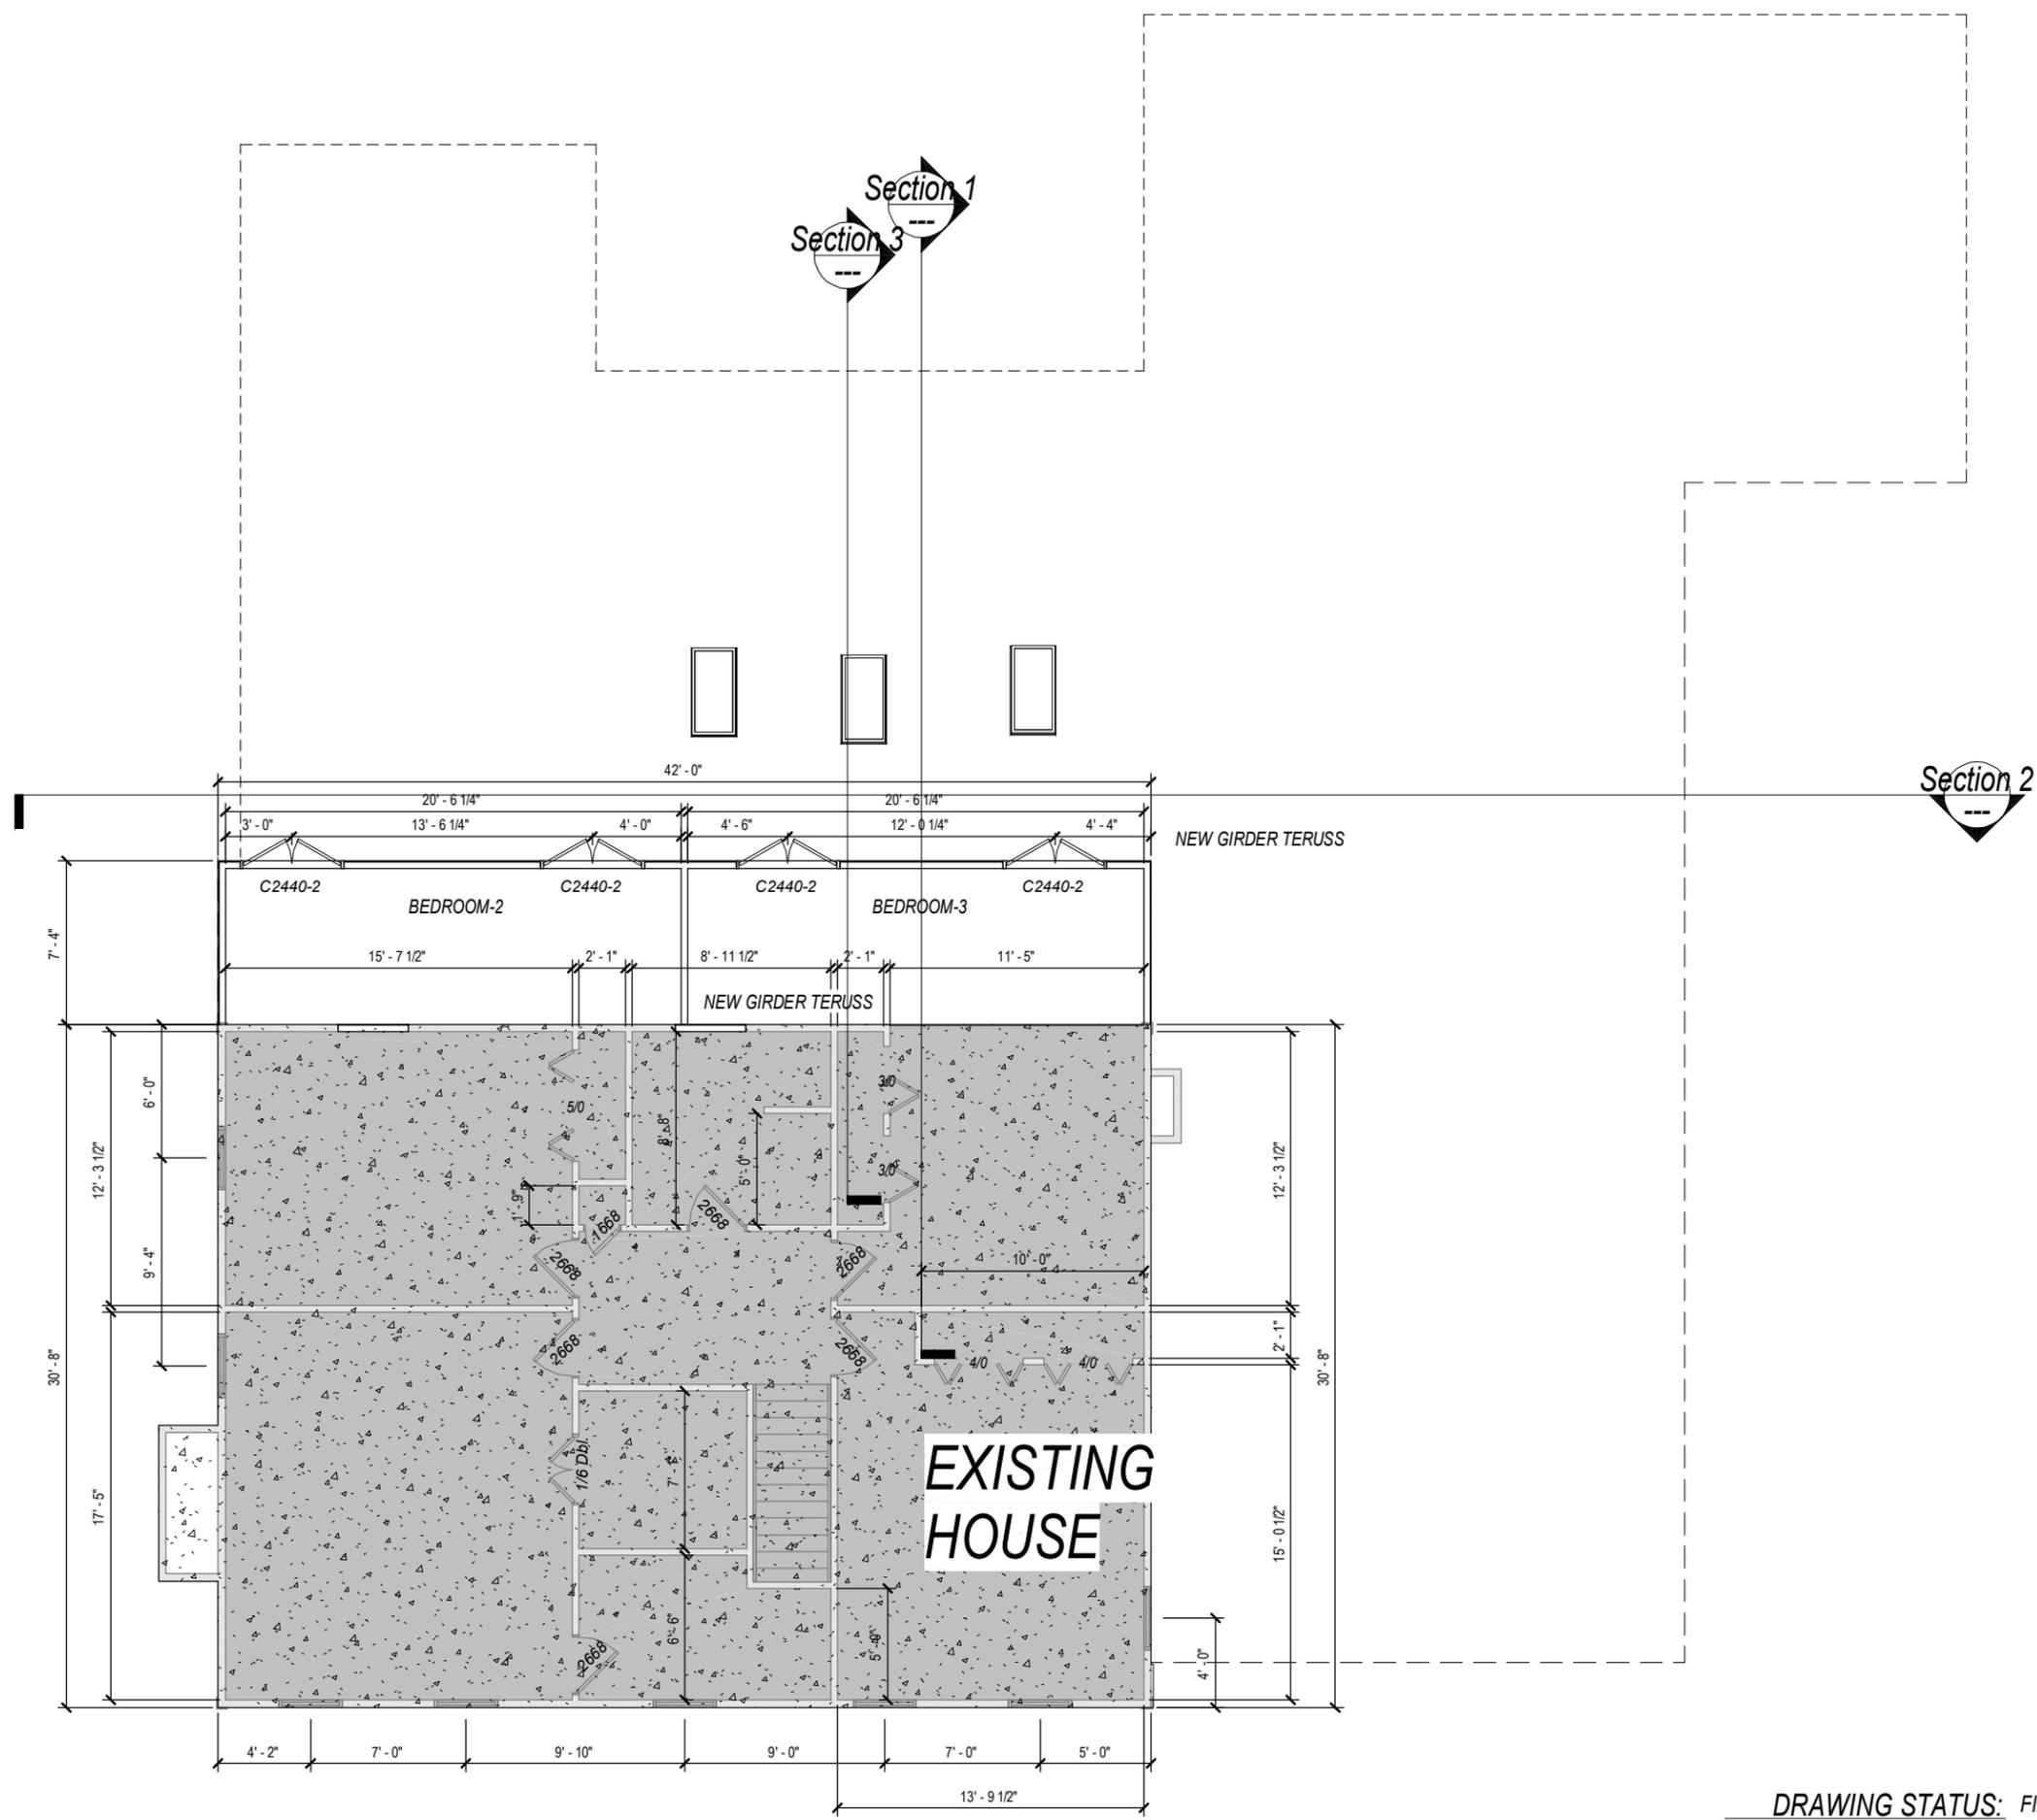

PLAN NUMBER
HD19158
 Addition
PAUL & BETSY SPAK
 2823 HUDSON AURORA RD.
 HUDSON OH

DRAWN BY
 STEVE DONANT
 Room sizing and total square feet
 may vary with elevation changes.
 Rough openings and
 hallways may vary.
 Elevations are Artist's
 conceptions.

| REVISIONS | |
|-----------|----------|
| NAME | DATE |
| DL | 10/25/19 |

SCALE
 1/8" = 1'-0"


| Square Feet | |
|-------------|------|
| 1st | 1561 |
| 2nd | 308 |
| Total | 1869 |

SHEET NAME
 Second Floor Plan
 SHEET NUMBER
5 OF 8

DRAWING STATUS: FINAL

N:\Rev Project Files\Homeowners\HD19158 - Spak_Addition 2.rvt

11/27/2019 2:35:45 PM

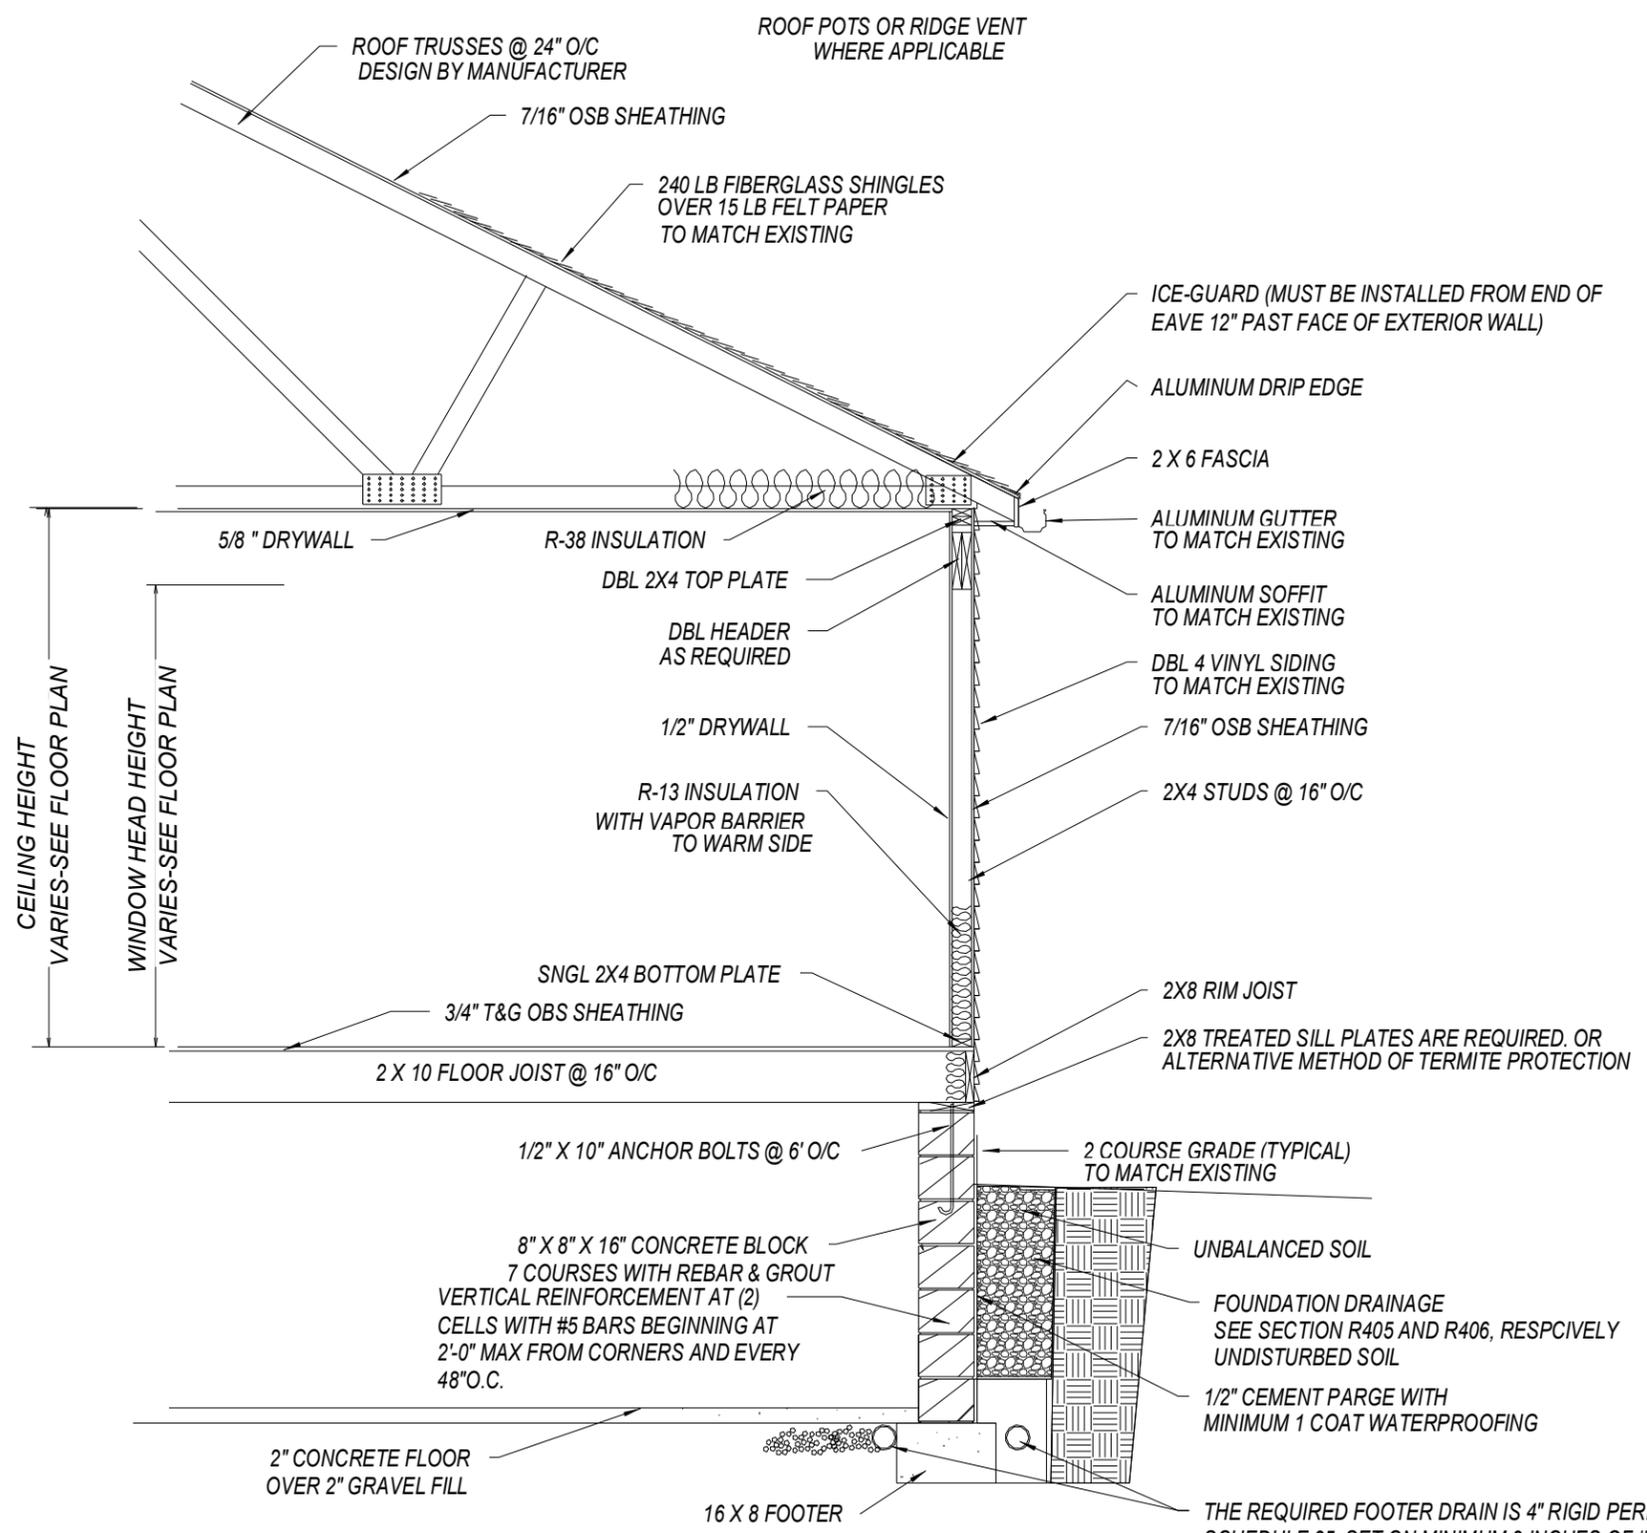

TYPICAL WALL SECTION

THE REQUIRED FOOTER DRAIN IS 4" RIGID PERFORATED PVC SCHEDULE 35. SET ON MINIMUM 2-INCHES OF #57 WASHED GRAVEL, COVERED WITH 6-INCHES MINIMUM OF THE SAME MATERIAL. THE #57 WASHED GRAVEL SHALL EXTEND AT LEAST 12-INCHES BEYOND THE OUTSIDE EDGE OF THE FOOTER.



PLAN NUMBER
HD19158

Addition
PAUL & BETSY SPAK
2823 HUDSON AURORA RD.
HUDSON OH

DRAWN BY
STEVE DONANT

Room sizing and total square feet may vary with elevation changes. Rough openings and hallways may vary. Elevations are Artist's conceptions.

| REVISIONS | |
|-----------|----------|
| NAME | DATE |
| DL | 10/25/19 |

SCALE
1/8"=1'-0"

| Square Feet | |
|-------------|------|
| 1st | 1561 |
| 2nd | 308 |
| Total | 1869 |

SHEET NAME
Details

SHEET NUMBER
6 OF 8

DRAWING STATUS: FINAL

N:\Rev Project Files\Homeowners\HD19158 - Spak_Addition 2.rvt

11/27/2019 2:35:47 PM



PLAN NUMBER
HD19158
Addition
PAUL & BETSY SPAK
2823 HUDSON AURORA RD.
HUDSON OH

DRAWN BY
STEVE DONANT
Room sizing and total square feet
may vary with elevation changes.
Rough openings and
hallways may vary.
Elevations are Artist's
conceptions.

| REVISIONS | |
|-----------|----------|
| NAME | DATE |
| DL | 10/25/19 |

SCALE
1/8"=1'-0"


SHEET NAME
Truss Layout

SHEET NUMBER
8 OF 8

PRE-FABRICATED 2X ROOF TRUSSES AT 24" O.C. SEE WALL SECTION

CONTRACTOR SHALL BUTT NEW PLYWOOD SHEATHING TIGHT TO EXISTING ROOF HIP AS REQUIRED, FEATHER IN NEW SHINGLES TO EXISTING

PROVIDE 24"X36" CUTOUT IN EXISTING ROOF FOR NEW ROOF VENTILATION

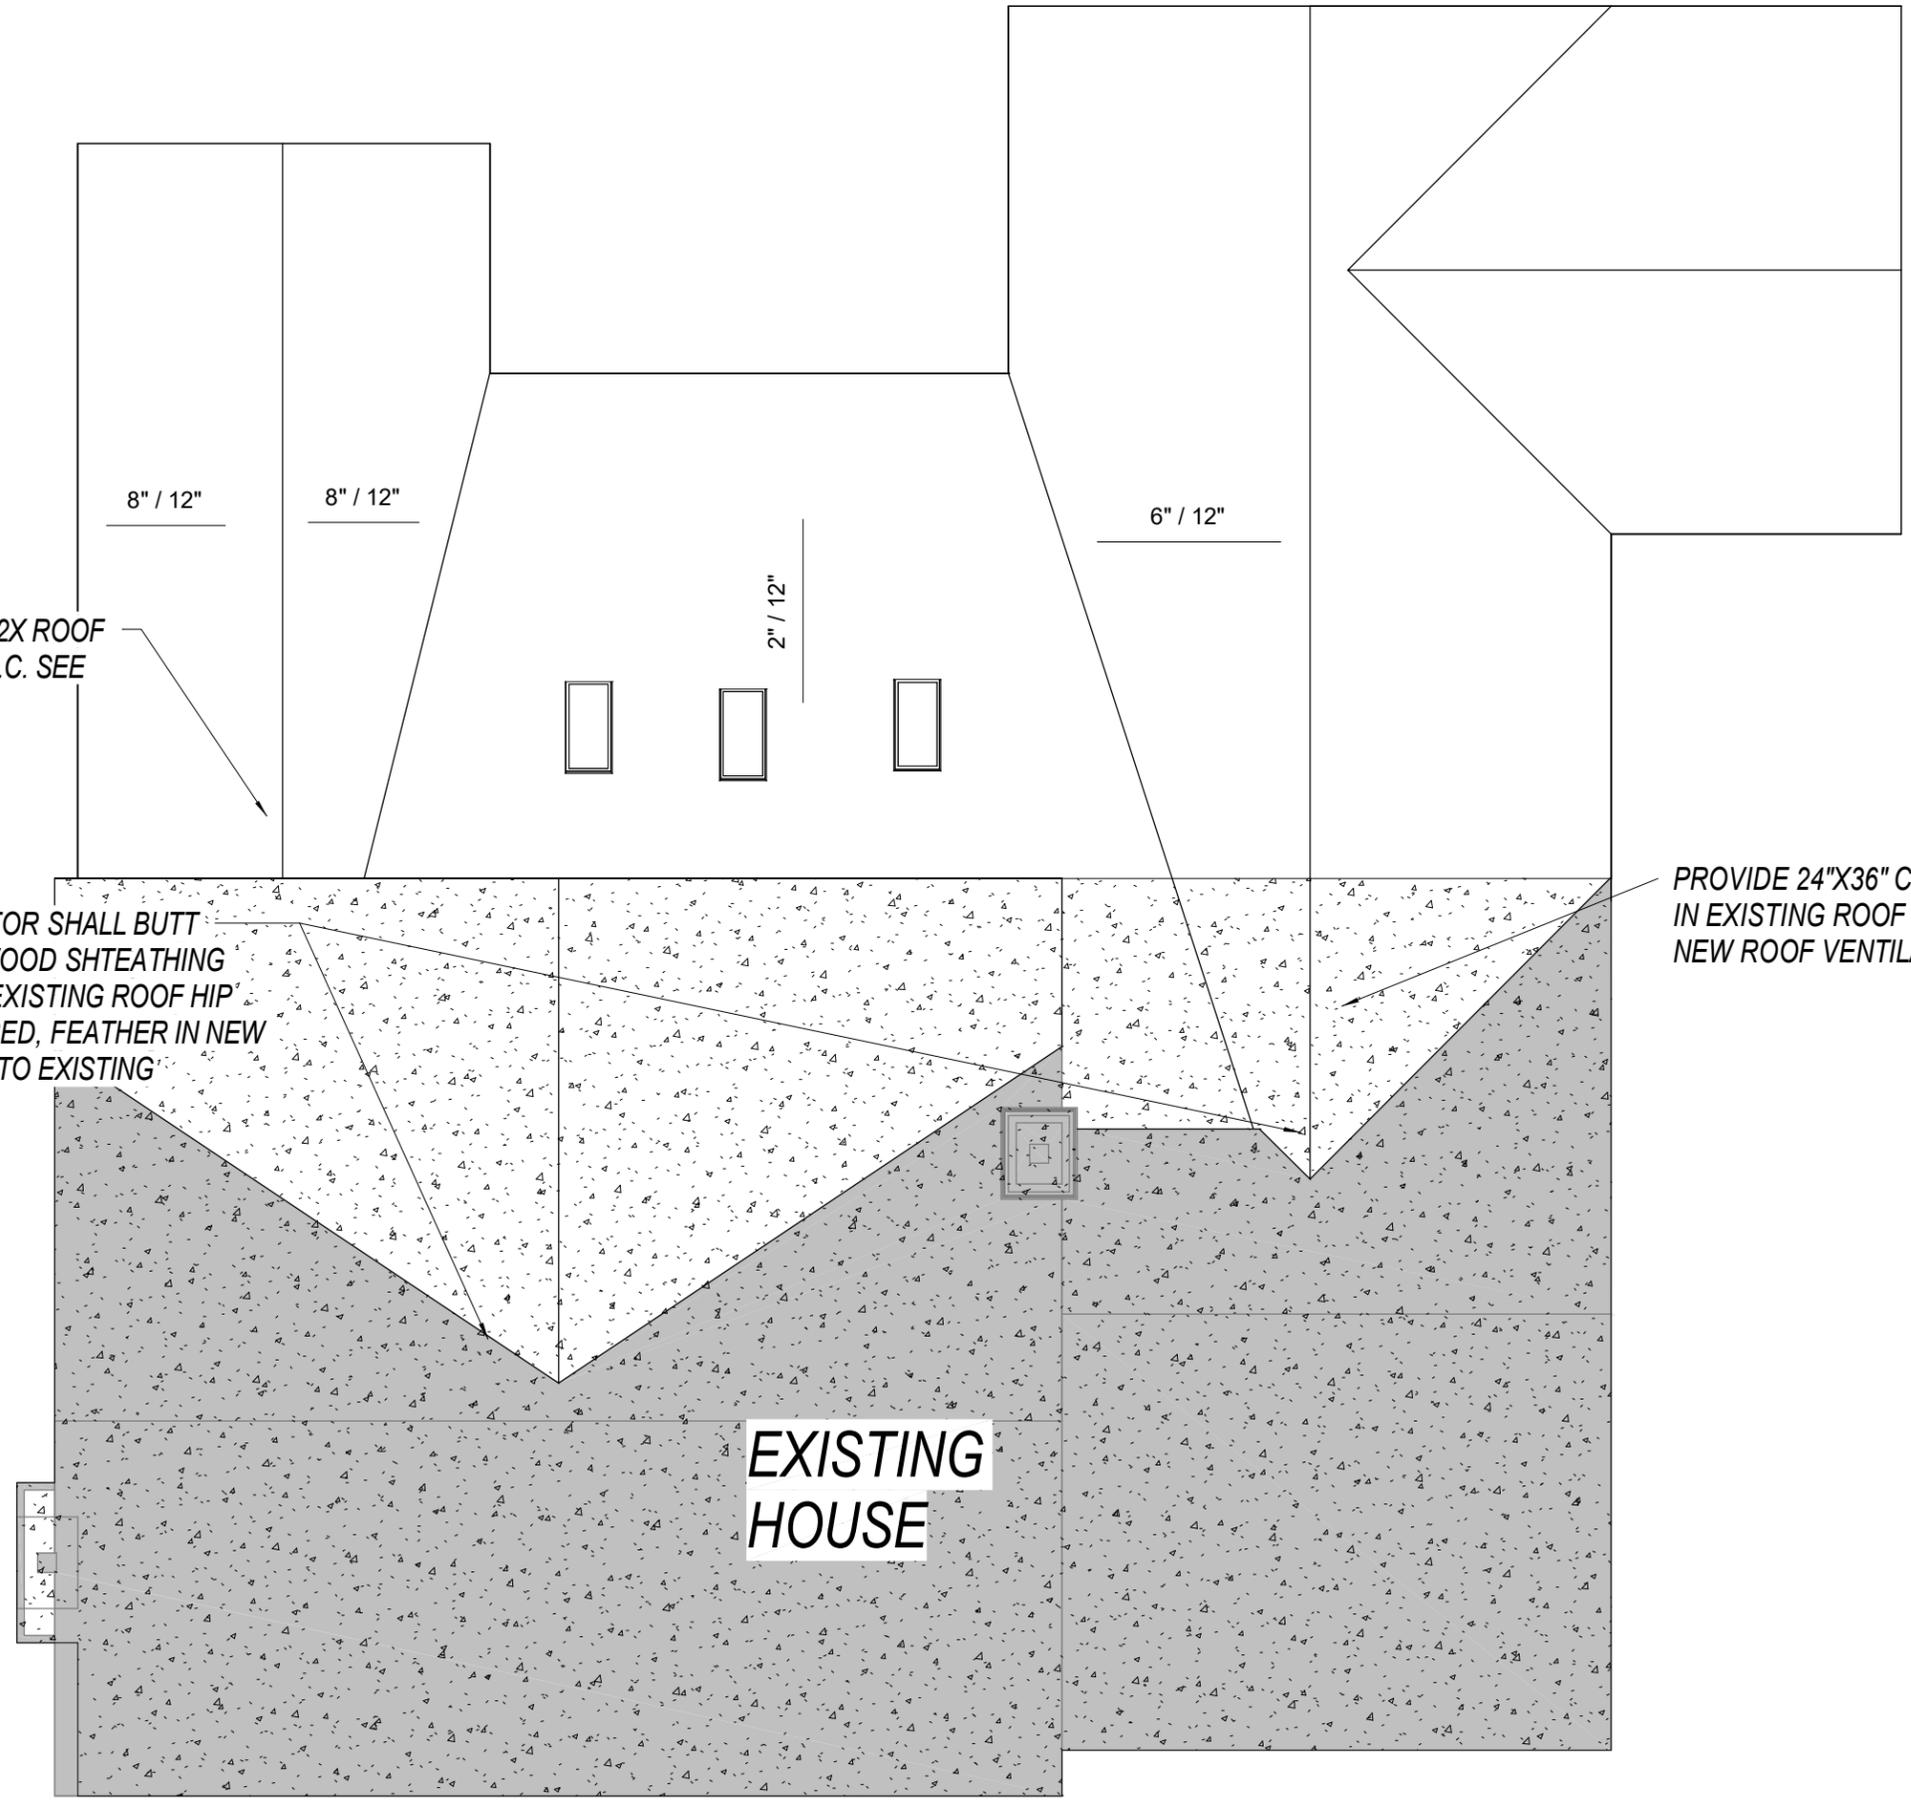

EXISTING HOUSE

DRAWING STATUS: FINAL







