
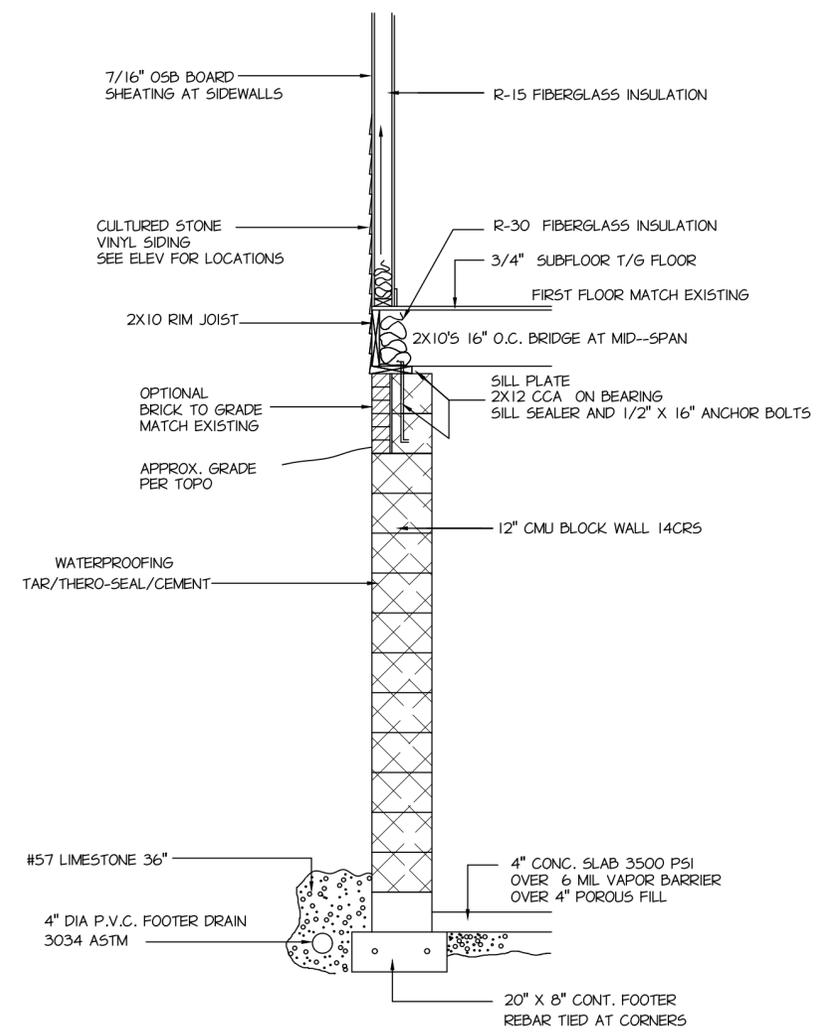


Hudson-Aurora Road

SITE PLAN

1"=20'-0"

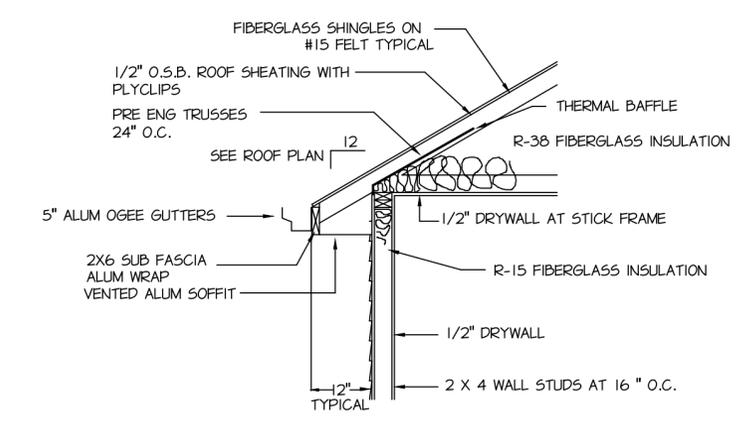

TYPICAL WALL SECTION

SCALE: 1/2" = 1' - 0"

DATE
5-19-20
DRAWN BY:
BLD/JZ
ISSUED FOR:
SQUARE FEET:
Main Level 480.0 SQ. FT.

PROPOSED NEW ADDITION

LOCATION : 2425 Hudson Aurora Rd. Hudson, Ohio

CUSTOMER: Mr & Mrs Gordyan

Brandywine Construction LLC


7679 Brandywine Road
Boston Heights, Ohio 44126

OFFICE: 216-410-1340

FAX: 330-528-3653

SHEET NO.

S1

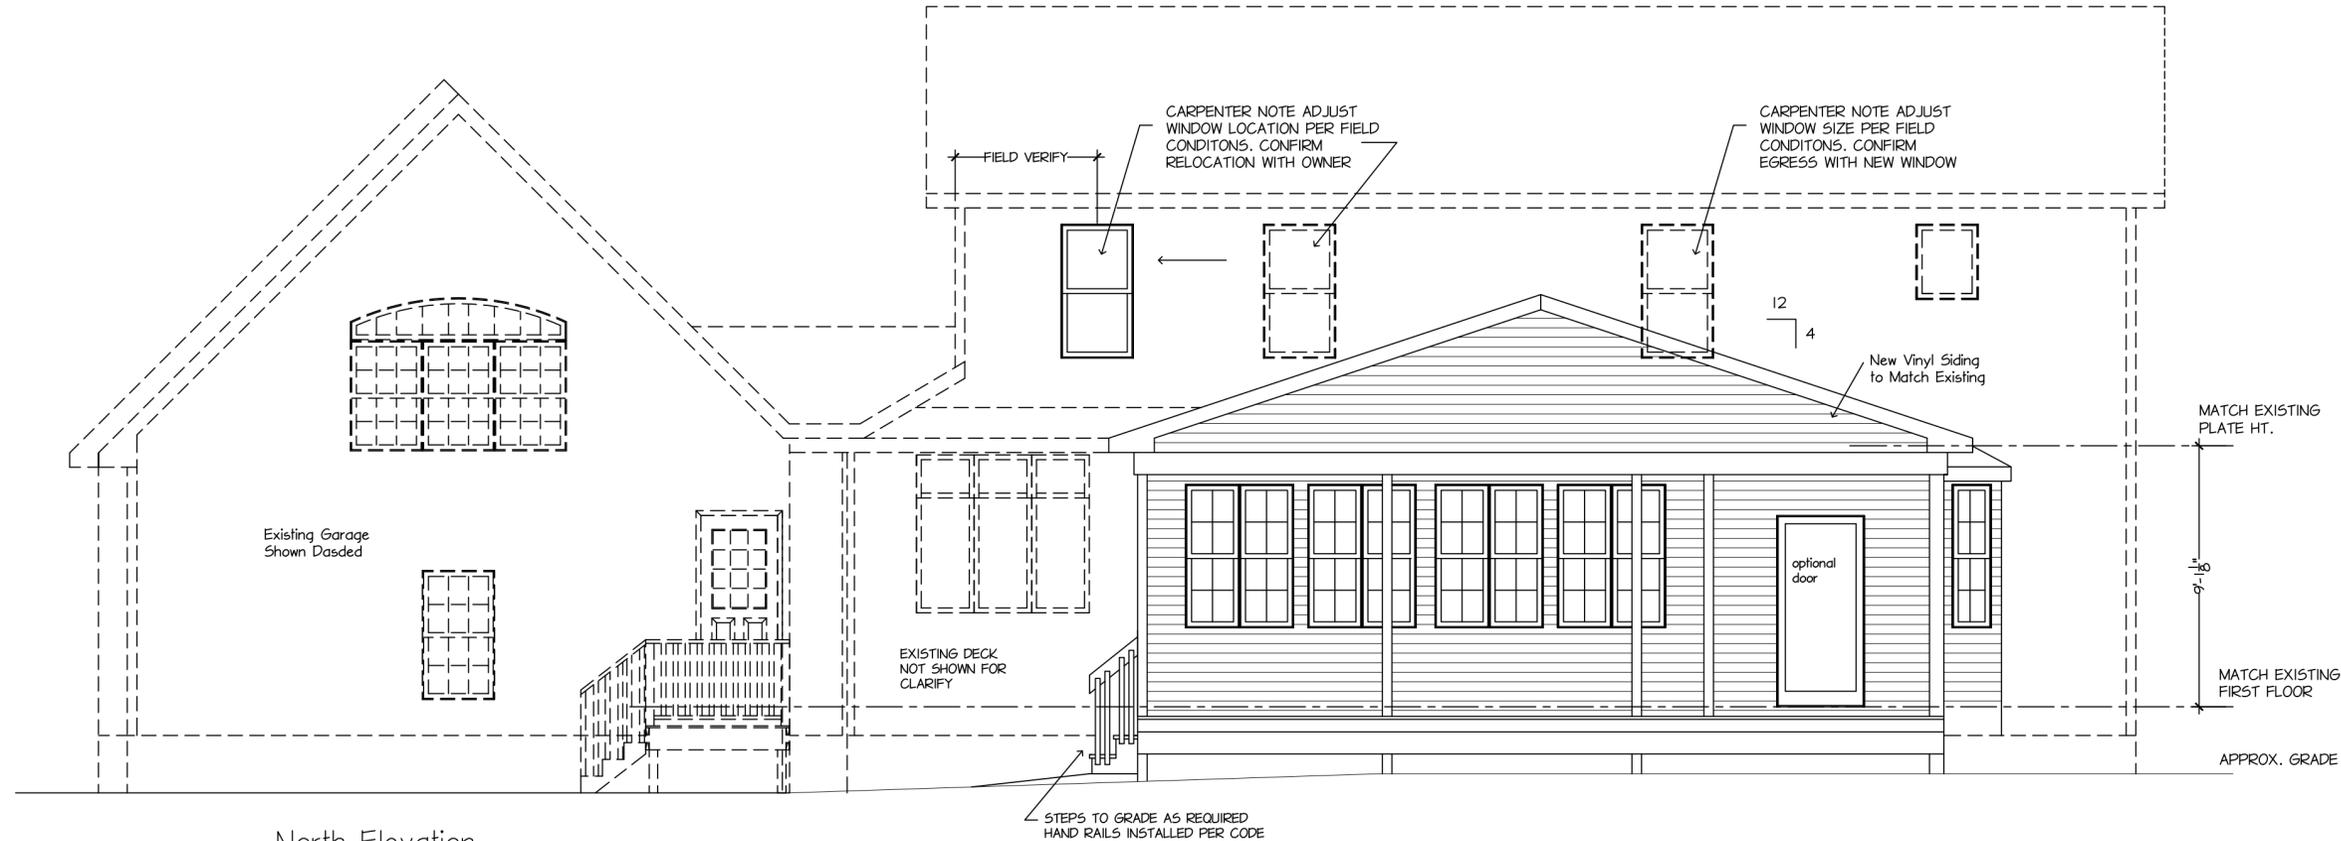

North Elevation
1/4" = 1'-0"

ALTHOUGH EVERY ATTEMPT HAS BEEN MADE FOR ACCURACY OF THESE DRAWINGS, THE BUILDER OR DRAFTER CANNOT BE RESPONSIBLE FOR DIMENSIONS OF FIELD CONDITIONS. BUILDER RESERVES THE RIGHT TO ADJUST ANY DIMENSION PLUS OR MINUS ACCORDINGLY. THE BUILDER MUST VERIFY ALL THE DESIGN SPECIFICATIONS SHOWN ON THESE DRAWINGS PER THEIR CONTRACT WITH OWNER. DRAFTER ASSUMES NO RESPONSIBILITY FOR DESIGN LOADS, ETC BUILDER ASSUMES ALL RESPONSIBILITY FOR SIZES OF LVL'S STEEL BEAMS, FLOOR JOISTS, ROOF RAFTERS, CEILING JOISTS ETC.



East Elevation
1/4" = 1'-0"


West Elevation
1/4" = 1'-0"

DATE
5-19-20
DRAWN BY:
BLD/JZ
ISSUED FOR:
6-15-20
7-1-20
SQUARE FEET:
Main Level 530.0 SQ. FT.

PROPOSED NEW GARAGE
LOCATION : 2425 Hudson Aurora Rd. Hudson, Ohio
CUSTOMER: Mr & Mrs Gordyan

Brandywine Construction LLC
7679 Brandywine Road
Boston Heights, Ohio 44136
OFFICE: 216-410-1340
FAX: 330-528-3653

SHEET NO.
A1

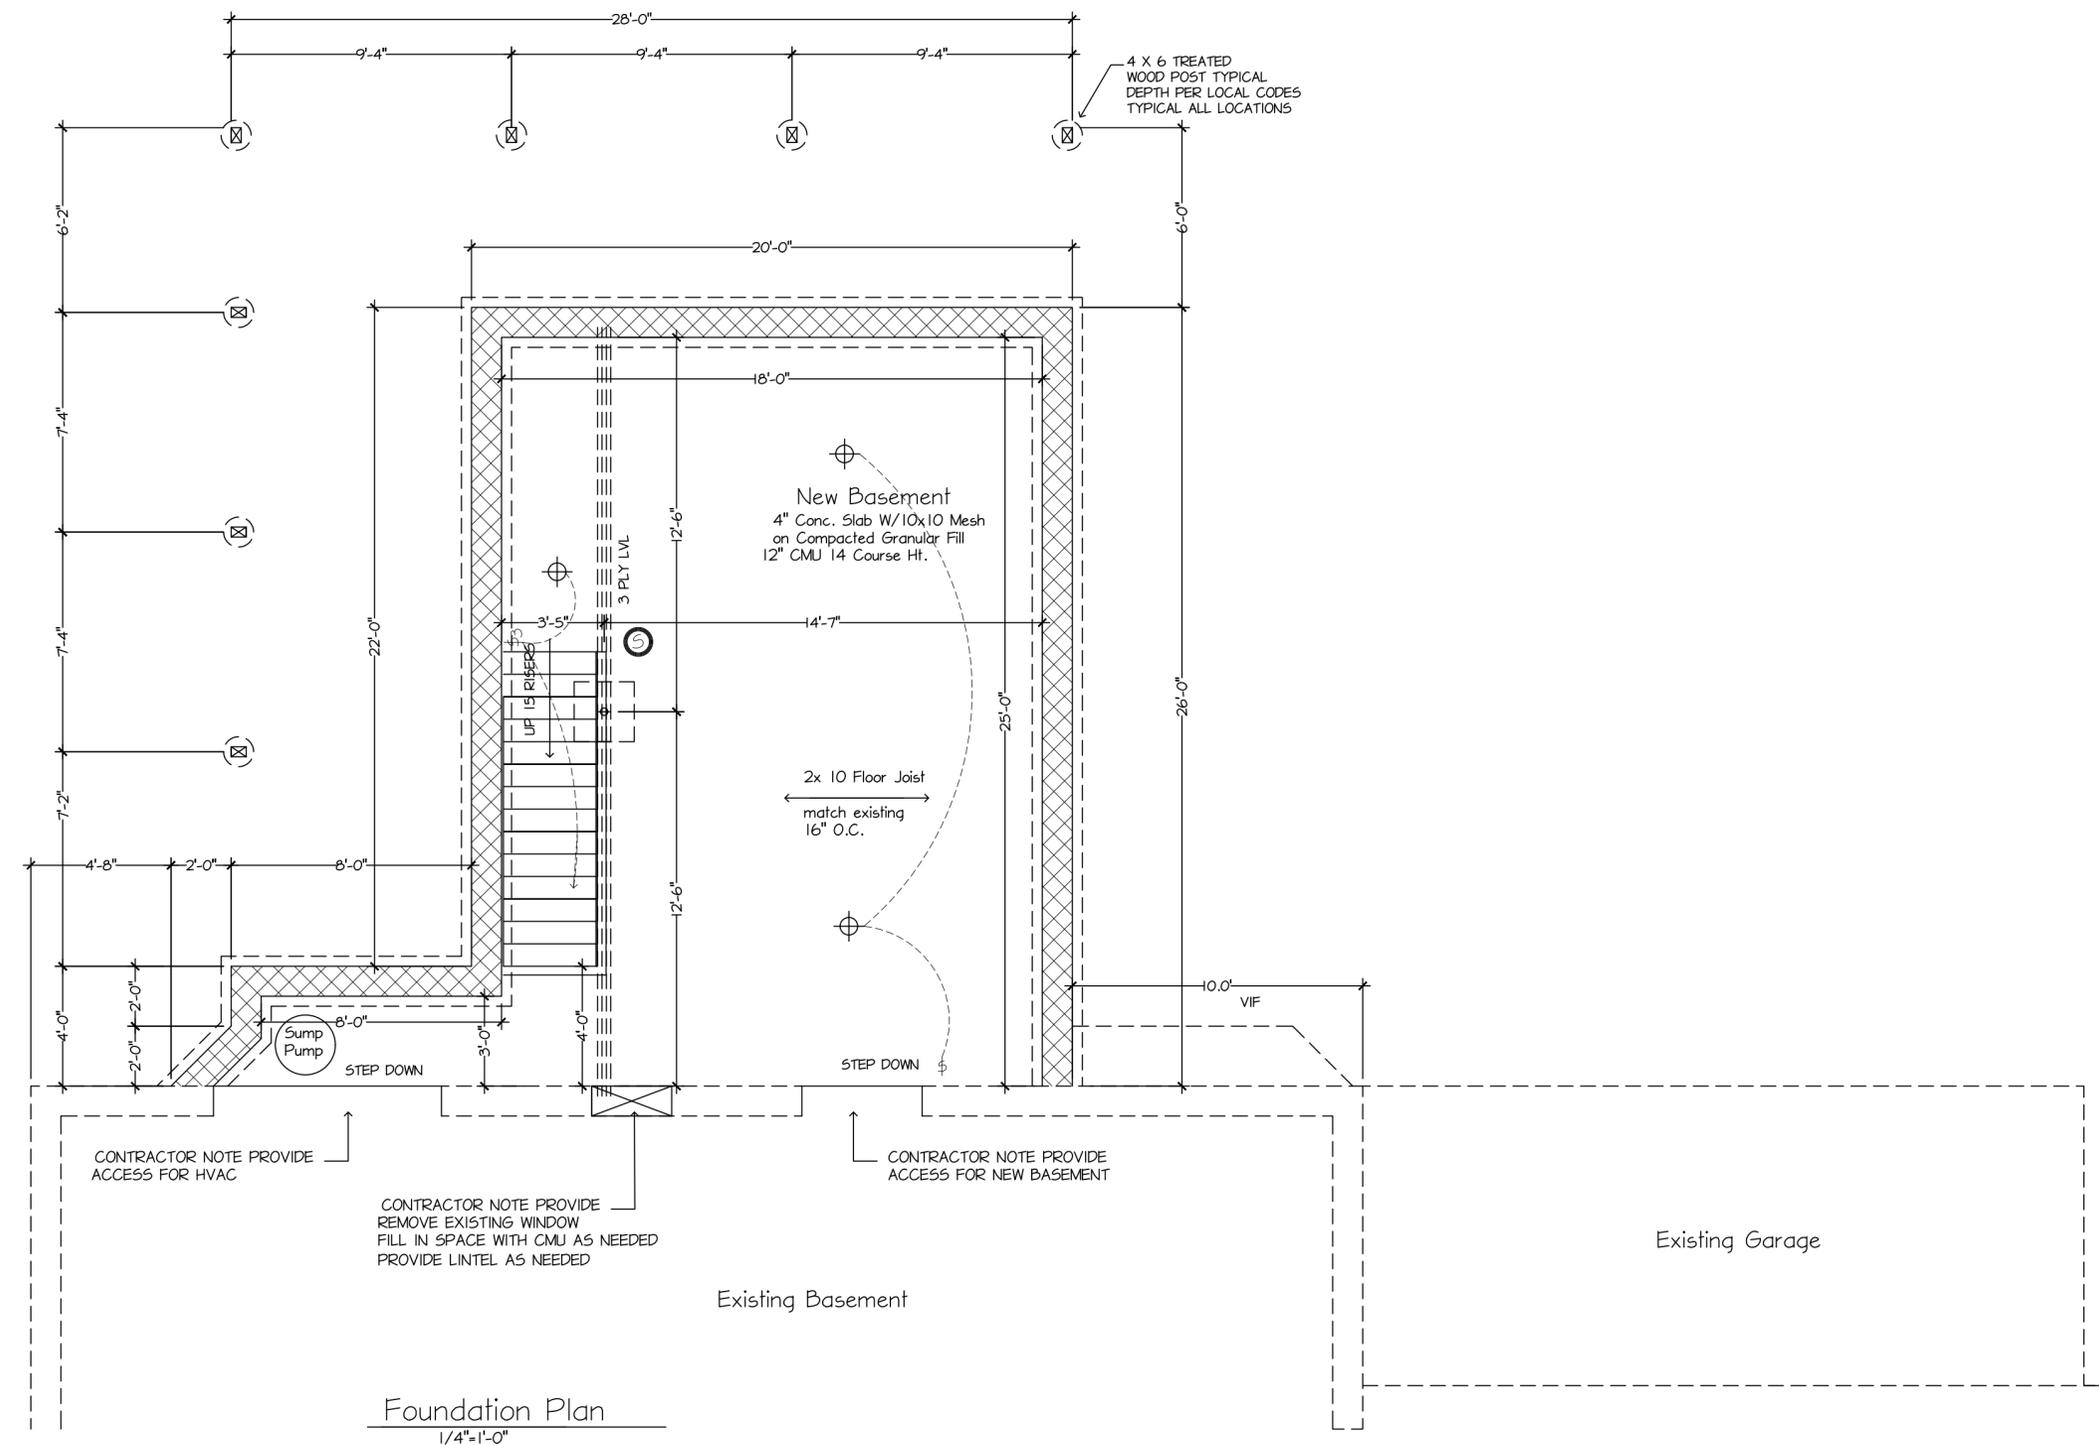



Foundation Plan
1/4"=1'-0"

DATE
5-19-20
DRAWN BY:
BLD/JZ
ISSUED FOR:
6-15-20
7-1-20
SQUARE FEET:
Main Level 530.0 SQ. FT.

PROPOSED NEW ADDITION
LOCATION : 2425 Hudson Aurora Rd. Hudson, Ohio
CUSTOMER: Mr & Mrs Gordyan

Brandywine Construction LLC 7679 Brandywine Road Boston Heights, Ohio 44236 OFFICE: 216-410-1340 FAX: 330-528-3653
--

SHEET NO.
A2

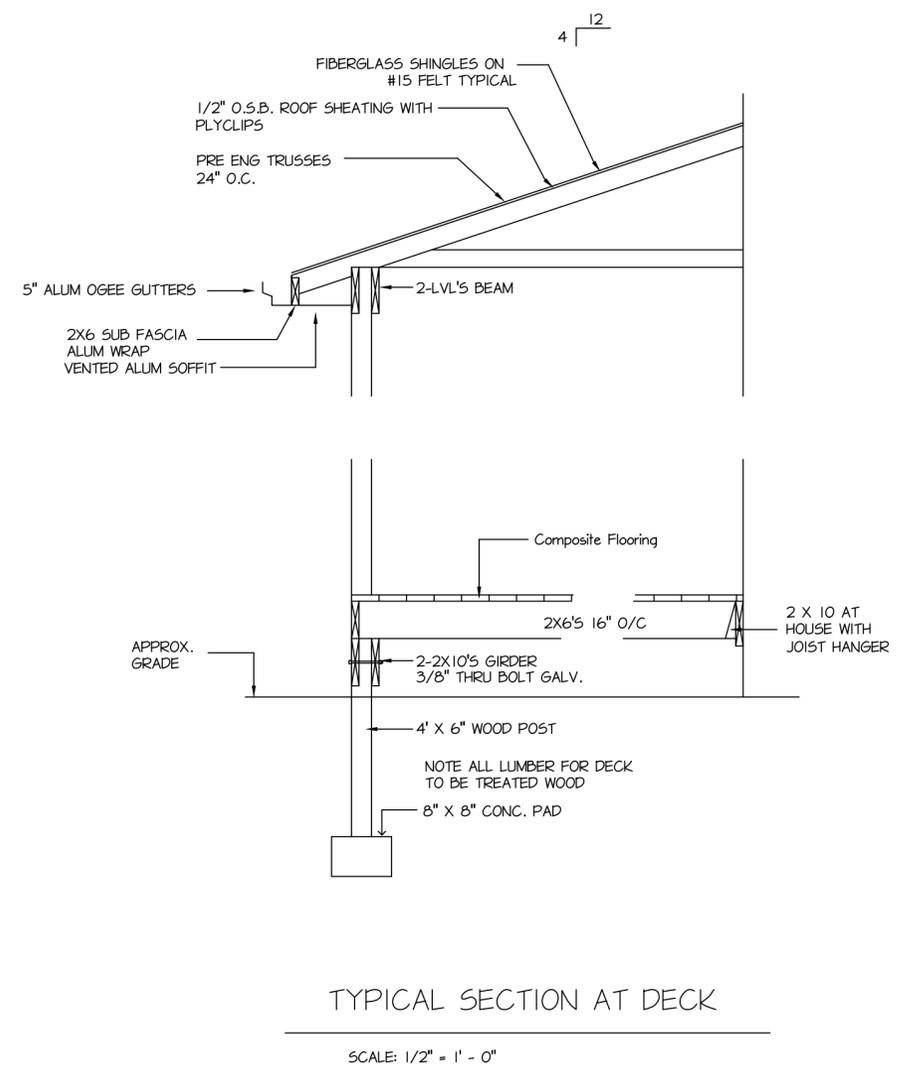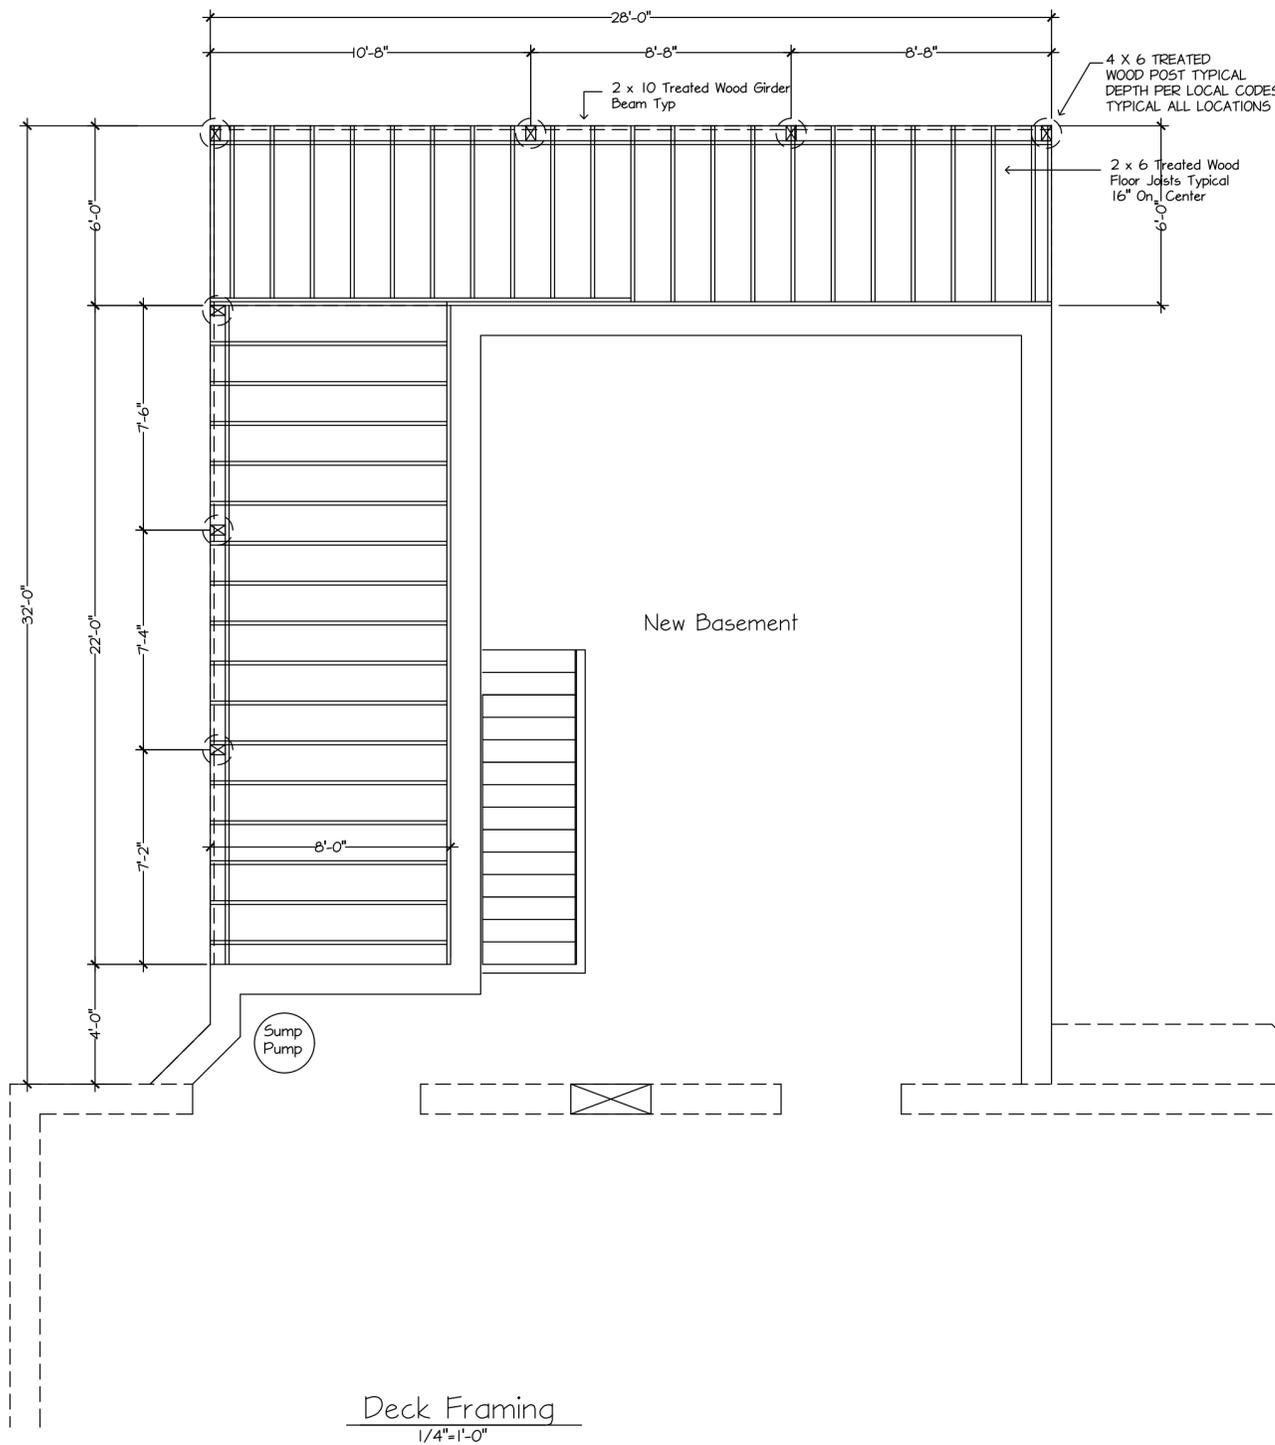

DATE
5-19-20
DRAWN BY:
BLD/JZ
ISSUED FOR:
6-15-20
7-1-20
SQUARE FEET:
Main Level 530.0 SQ. FT.

PROPOSED NEW ADDITION
 LOCATION : 2425 Hudson Aurora Rd. Hudson, Ohio
 CUSTOMER: Mr & Mrs Gordyan

Brandywine Construction LLC
 7679 Brandywine Road
 Boston Heights, Ohio 44236
 OFFICE: 216-410-1340 FAX: 330-528-3653

SHEET NO.
 A2a

DATE

5-19-20

DRAWN BY:

BLD/JZ

ISSUED FOR:

6-15-20

7-1-20

SQUARE FEET:

Main Level
530.0 SQ. FT.

PROPOSED NEW ADDITION

LOCATION : 2425 Hudson Aurora Rd. Hudson, Ohio


CUSTOMER: Mr & Mrs Gordyan

Brandywine Construction LLC
7679 Brandywine Road
Boston Heights, Ohio 44236

OFFICE: 216.410.1340
FAX: 330.528.3653

SHEET NO.

A3

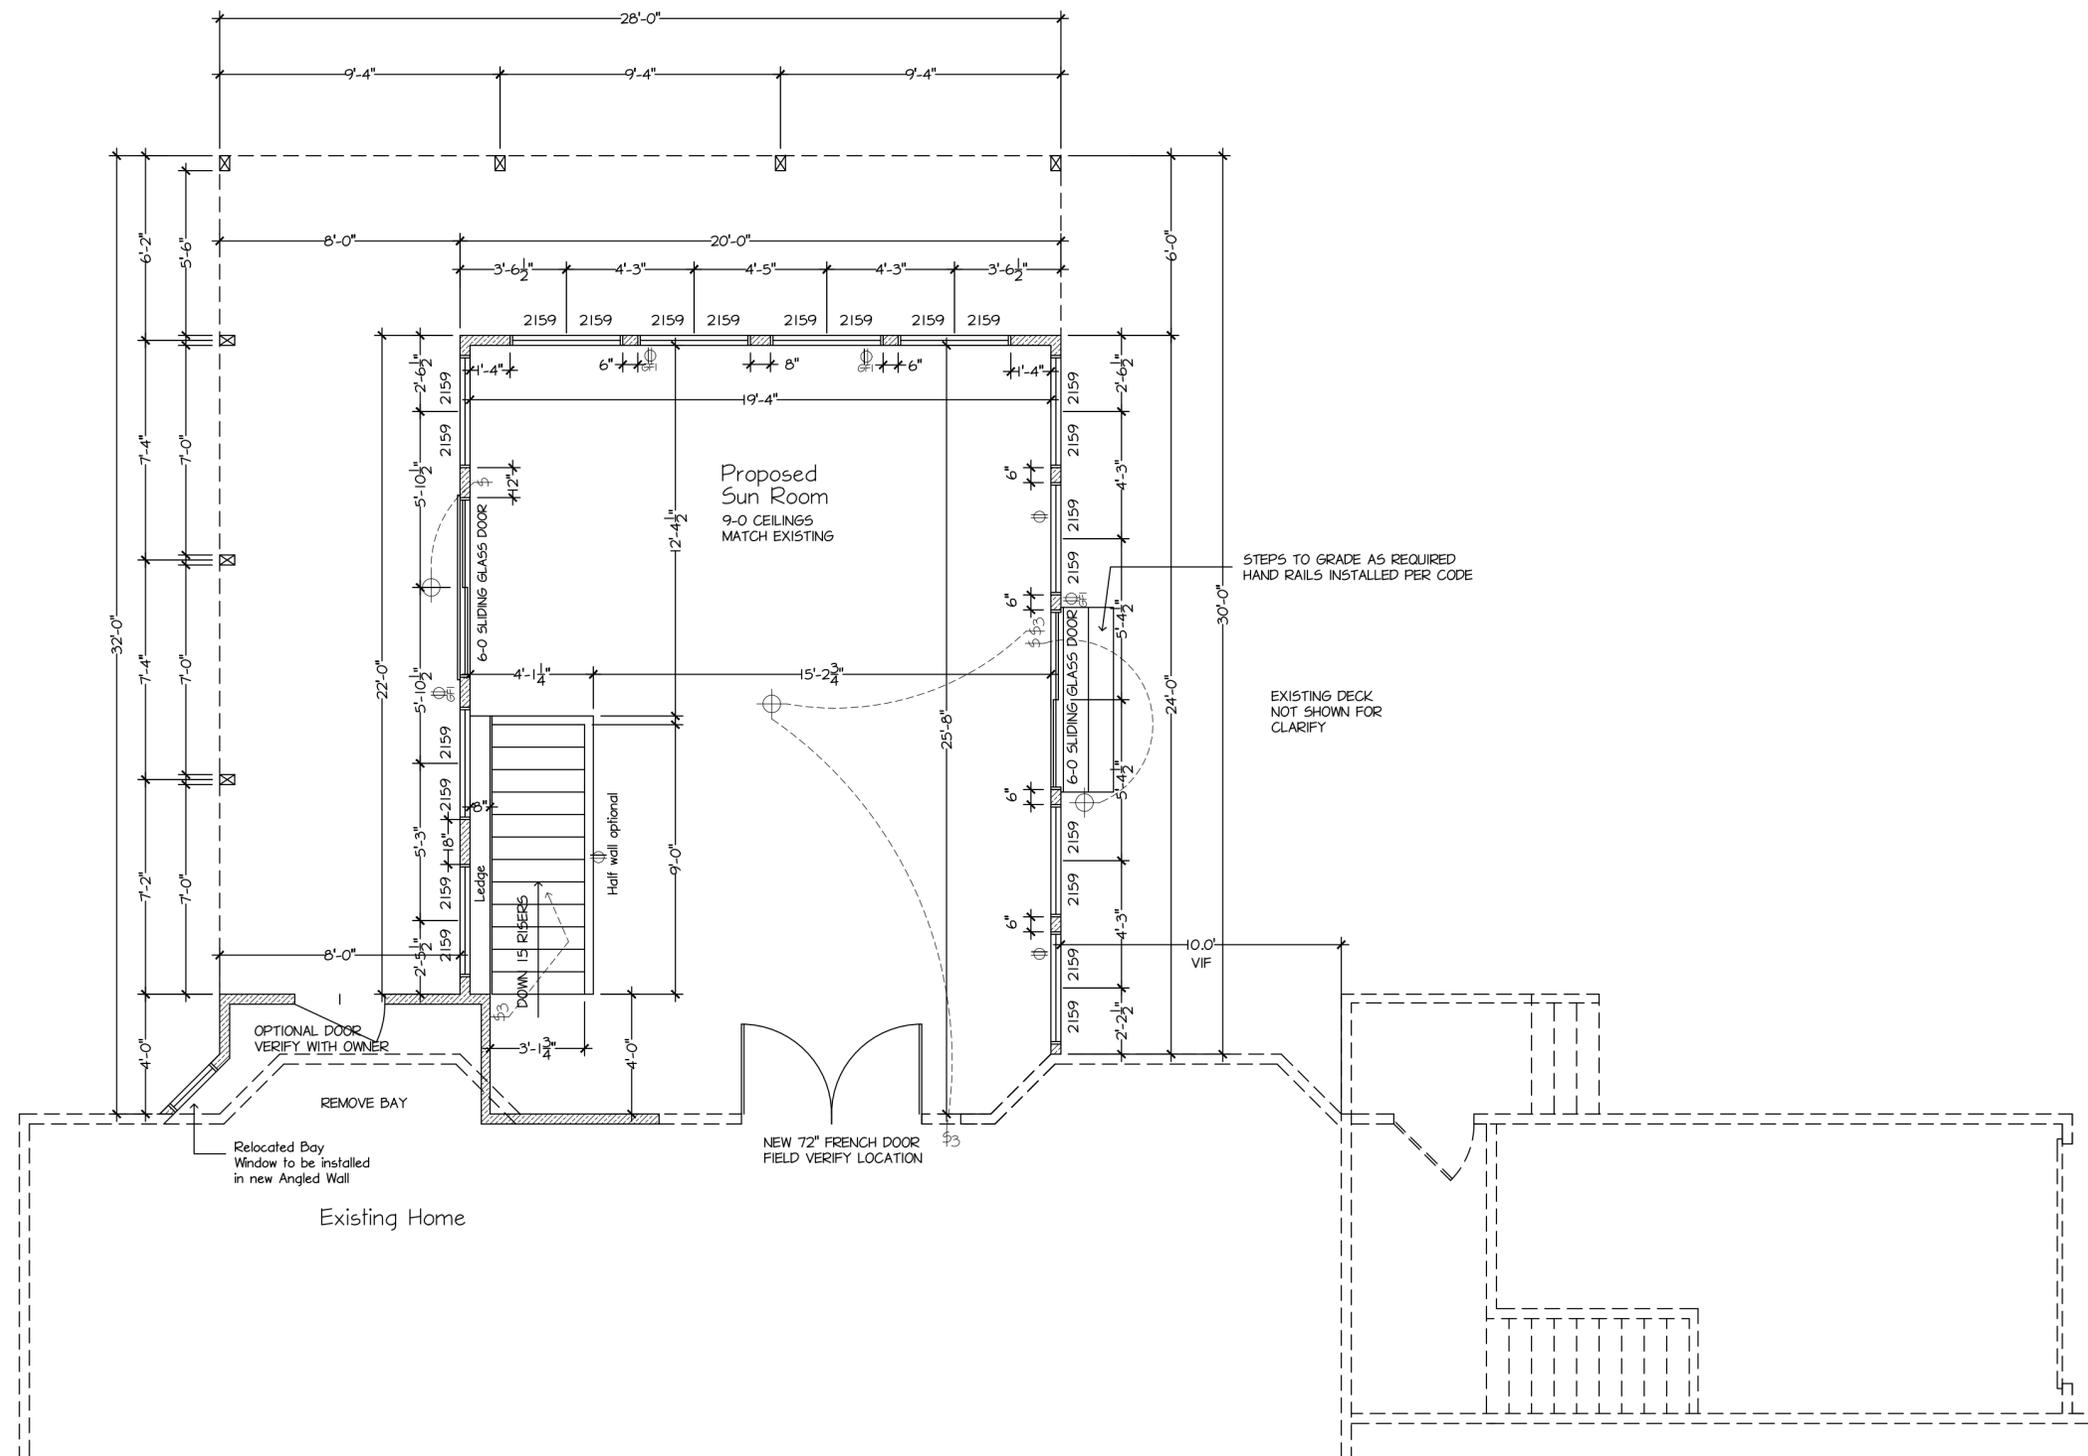

MAIN LEVEL PLAN
1/4"=1'-0"

