

Proposed: 24'X26' Attached Garage

Garage located at: 1904 Weymouth

Owner: Matt Dunn 818.434.8751

LENGEND

-  CONCRETE
-  SHINGLE not color specific
-  SIDING not color specific
-  BLOCK
-  EXISTING STRUCTURE
-  REBAR # 5
-  5/8 FIRE WALL

TABLE OF CONTENT

COVER PAGE 1.

LENGEND..... 1.

STRUCTURE DETAILS 1.

LOT PLAN..... 2.

BOLT AND FLOOR PLAN LAYOUT 2.

FRONT ELEVATION 3.

BACK ELEVATION..... 3.

RIGHT SIDE ELEVATION 4.

LEFT SIDE ELEVATION..... 4.

MANDOOR HEADER..... 4.

CONSTRUCTION DETAILS 5.

METHOD PGF 5.


FRONT WALL CONSTRUCTION 5.

STRUCTURE DETAILS

1. Roof line load - 30lbs
 2. Snow load - Yes PFS 20lbs
 3. Basic wind speed - 115Miles
 4. Wind exposure - A
 5. Seismic - B
 6. Ice barrier - Yes
- Grade of lumber- fir pine spruce

PROPOSED SPA LOCATION FOR 1904 WEYMOUTH DRIVE

SITUATED IN THE CITY OF HUDSON, SUMMIT COUNTY, OHIO
ALL OF LOT 59 OF THE LEIGHTON ESTATES ALLDMENT
AS RECORDED IN PLAT BOOK 71, PAGES 52 TO 54
OF THE SUMMIT COUNTY RECORDS
SCALE: 1" = 20' DATE: JULY 14, 2020

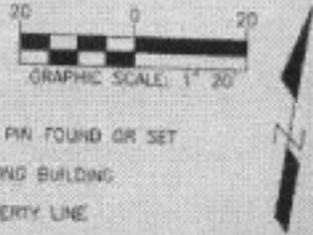


LEGEND:

- IRON PIN FOUND OR SET
- EXISTING BUILDING
- PROPERTY LINE
- CENTERLINE
- OTHER PROPERTY LINE




PREPARED BY:
JEFFREY A. CORDI, P.S. #8270
1052 INDEPENDENCE AVENUE
HUDSON, OHIO 44310
330-388-8146
CordiSurvey@gmail.com
FIELDWORK PERFORMED JULY 14, 2020

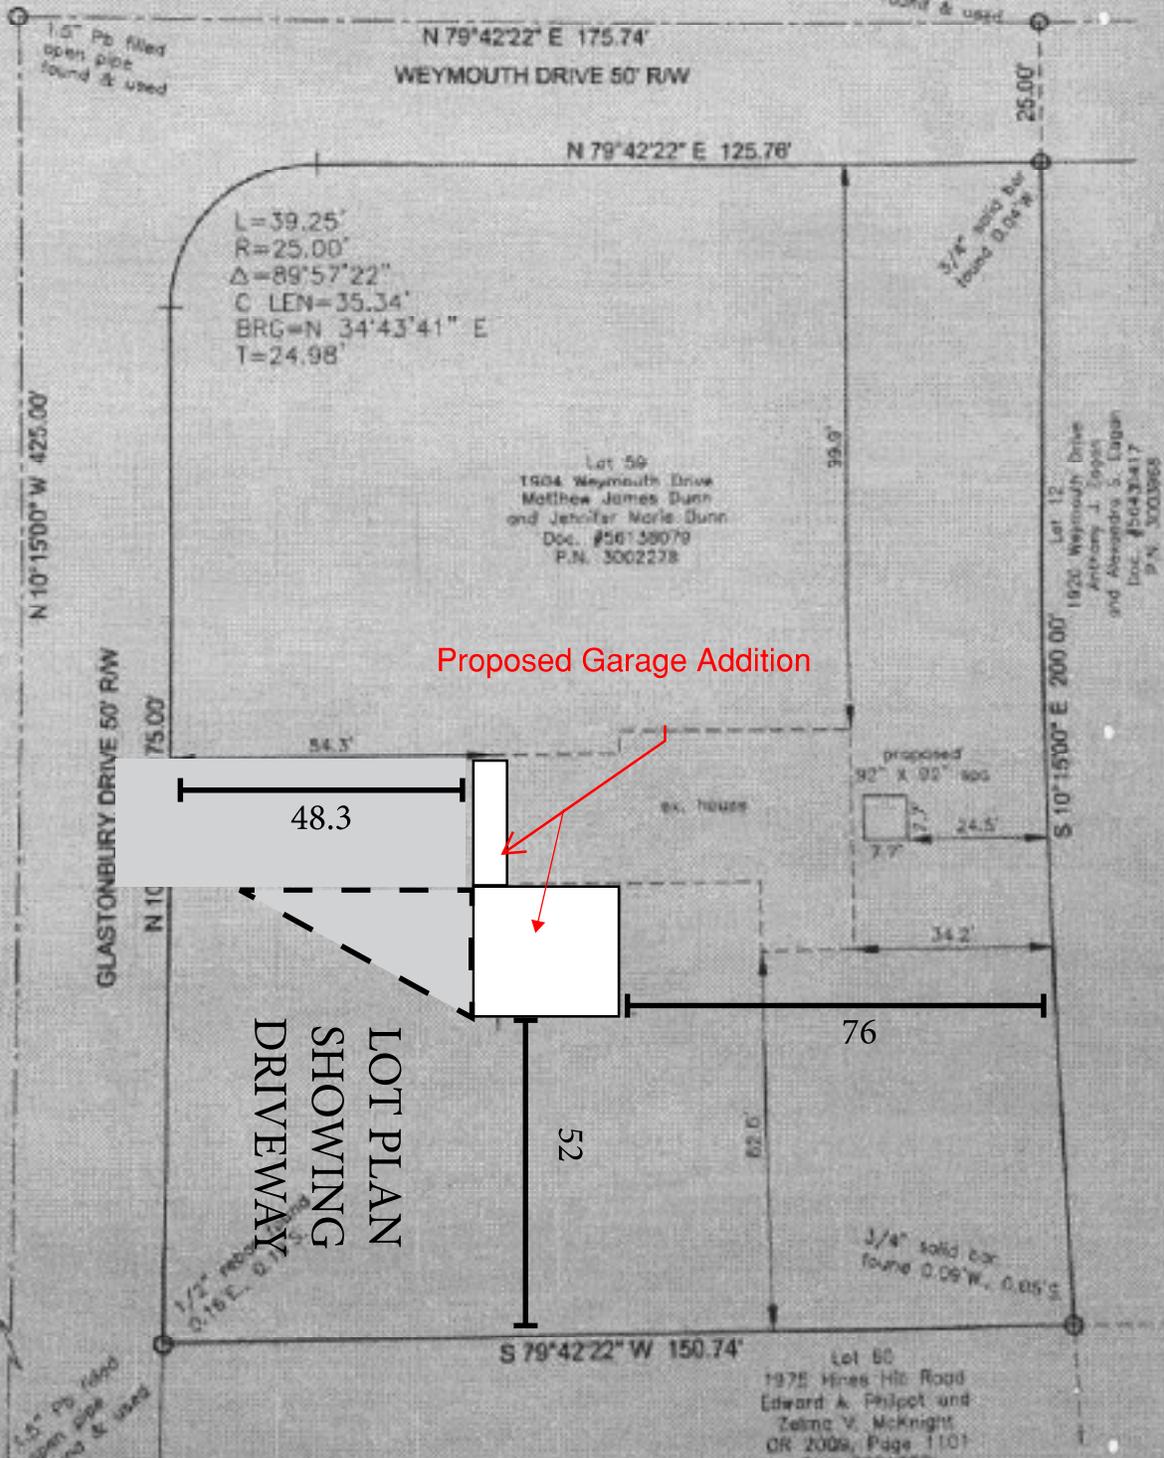

PROPOSED GAEAGE LOCATION FOR 1904 WEYMOUTH DRIVE

SITUATED IN THE CITY OF HUDSON, SUMMIT COUNTY, OHIO
ALL OF LOT 59 OF THE LEIGHTON ESTATES ALLOTMENT
AS RECORDED IN PLAT BOOK 71, PAGES 52 TO 54
OF THE SUMMIT COUNTY RECORDS
SCALE: 1" = 20' DATE: OCTOBER 23, 2020

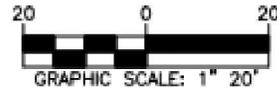



LEGEND:

- IRON PIN FOUND OR SET
- EXISTING BUILDING
- PROPERTY LINE
- CENTERLINE
- OTHER PROPERTY LINE




PREPARED BY:
JEFFREY A. CORDI, P.S. #8270
1052 INDEPENDENCE AVENUE
CARRON, OHIO 44310
330-388-8146
CordiSurvey@gmail.com
FIELDWORK PERFORMED JULY 14, 2020

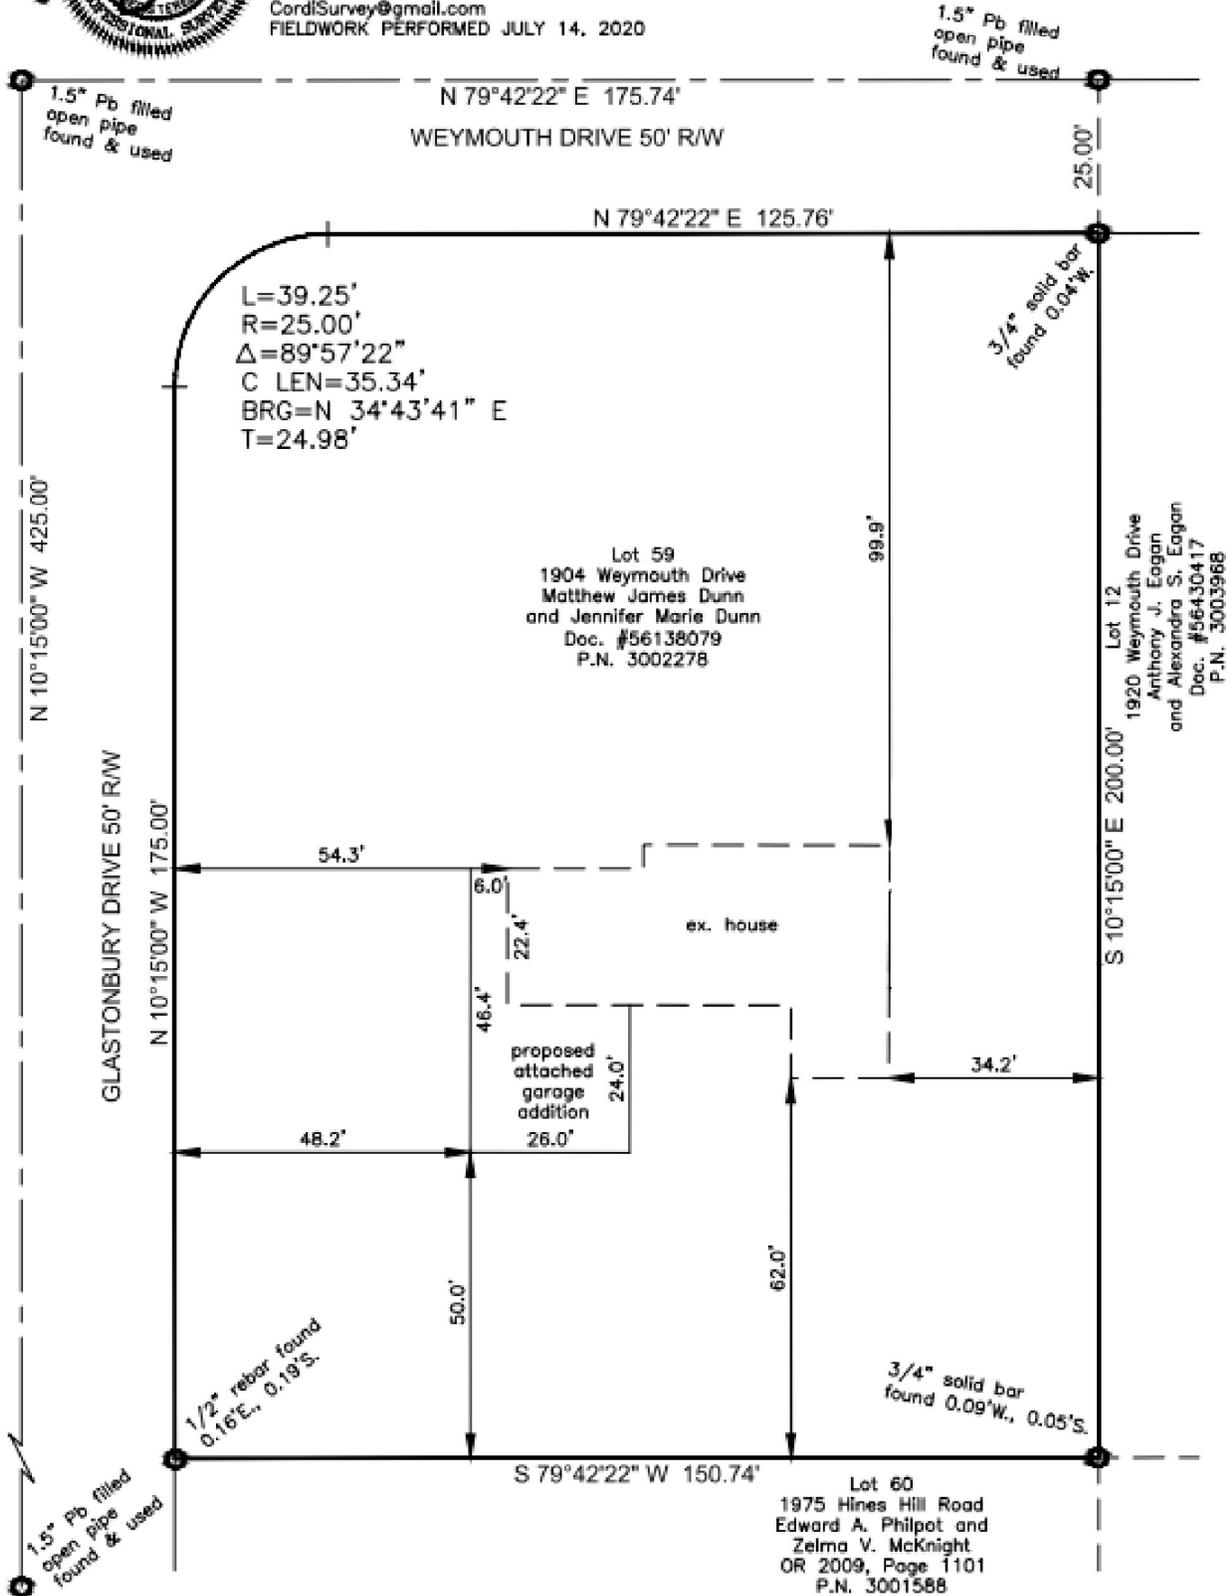

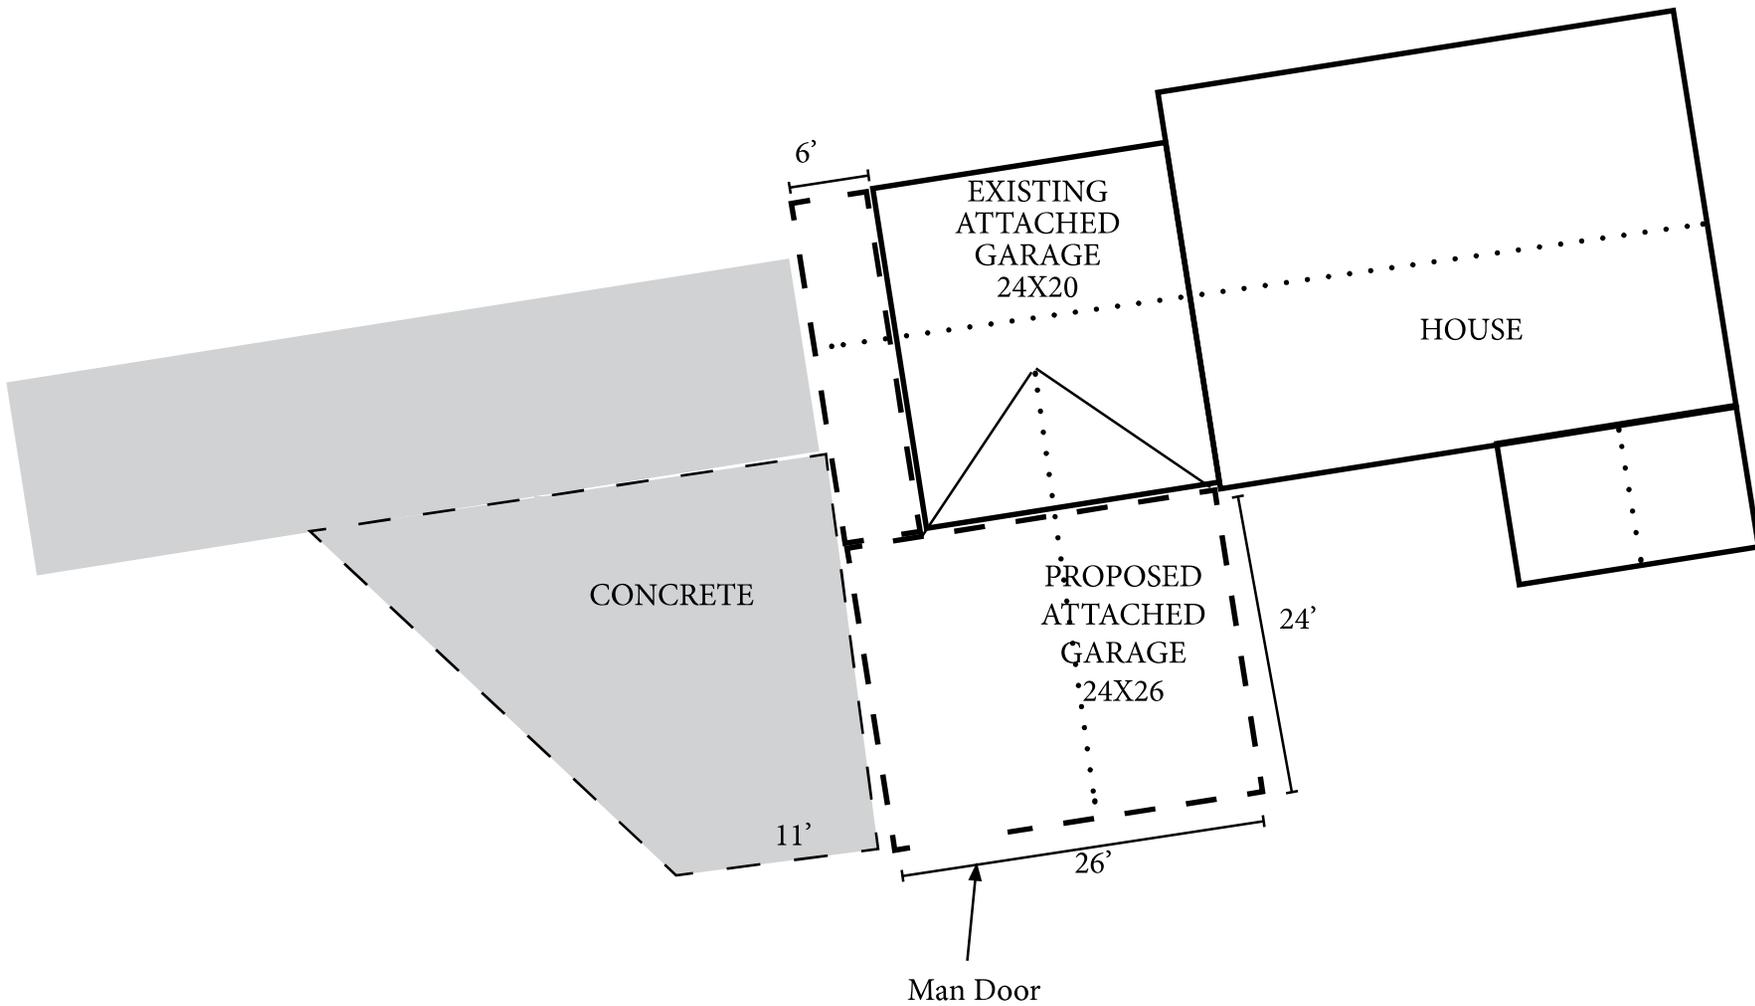

EXISTING RIGHT AND LEFT SIDE ELEVATIONS

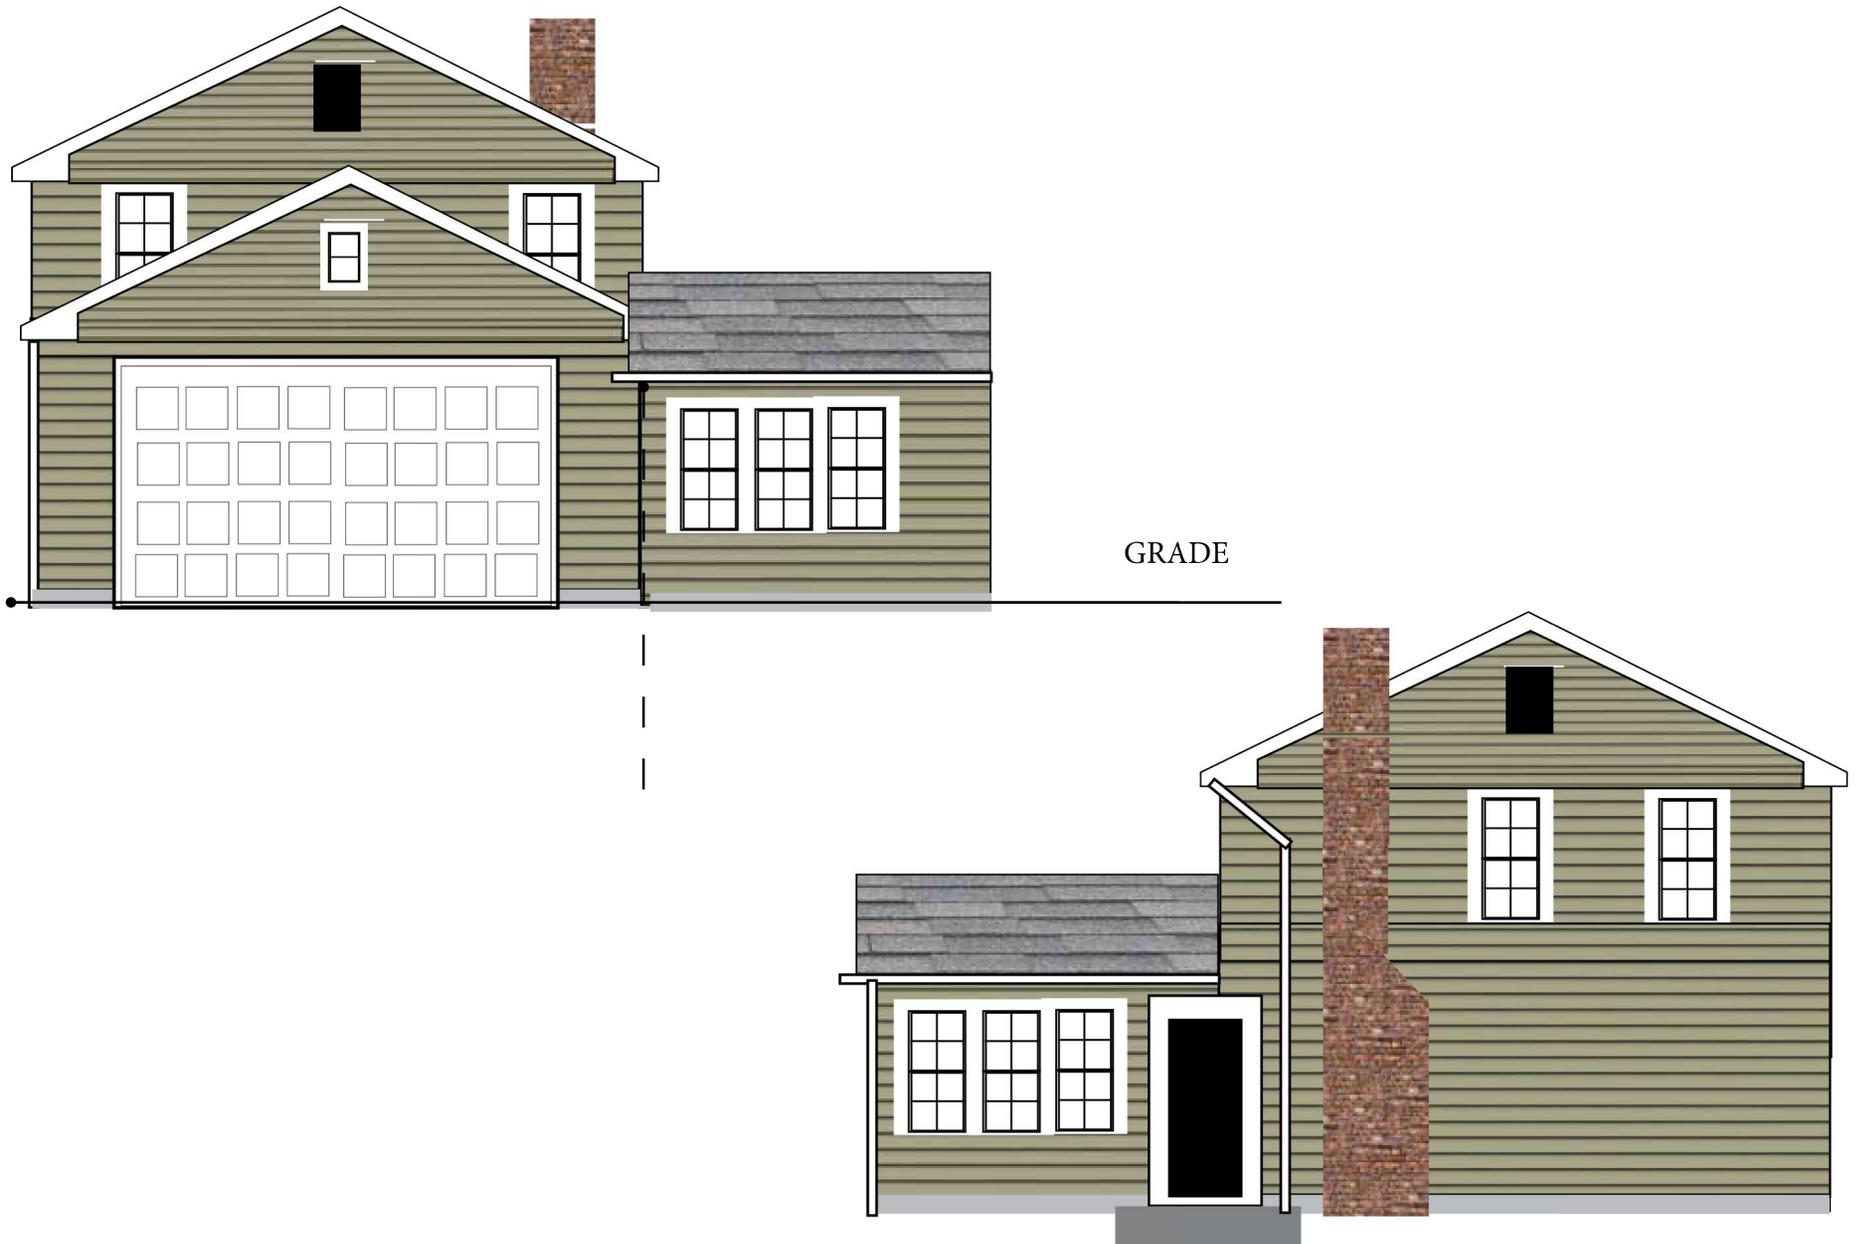




FRONT AND BACK SIDE ELEVATIONS




Right Side Elevation


ASPHALT SHINGLES TO MATCH
SIDING TO MATCH
FOUNDATION TO MATCH

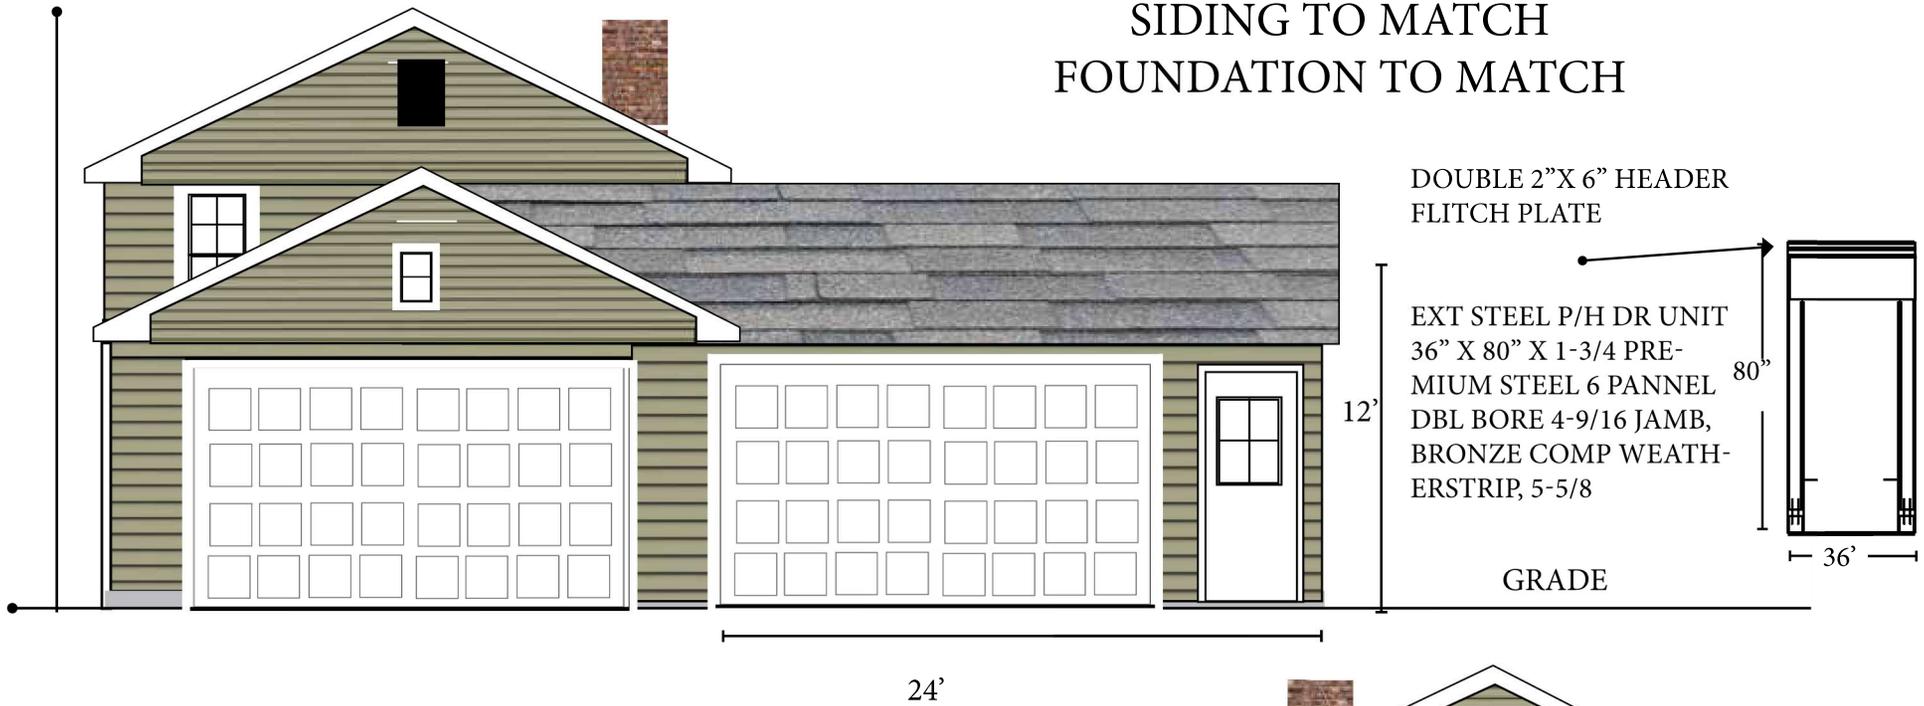


Left Side Elevation

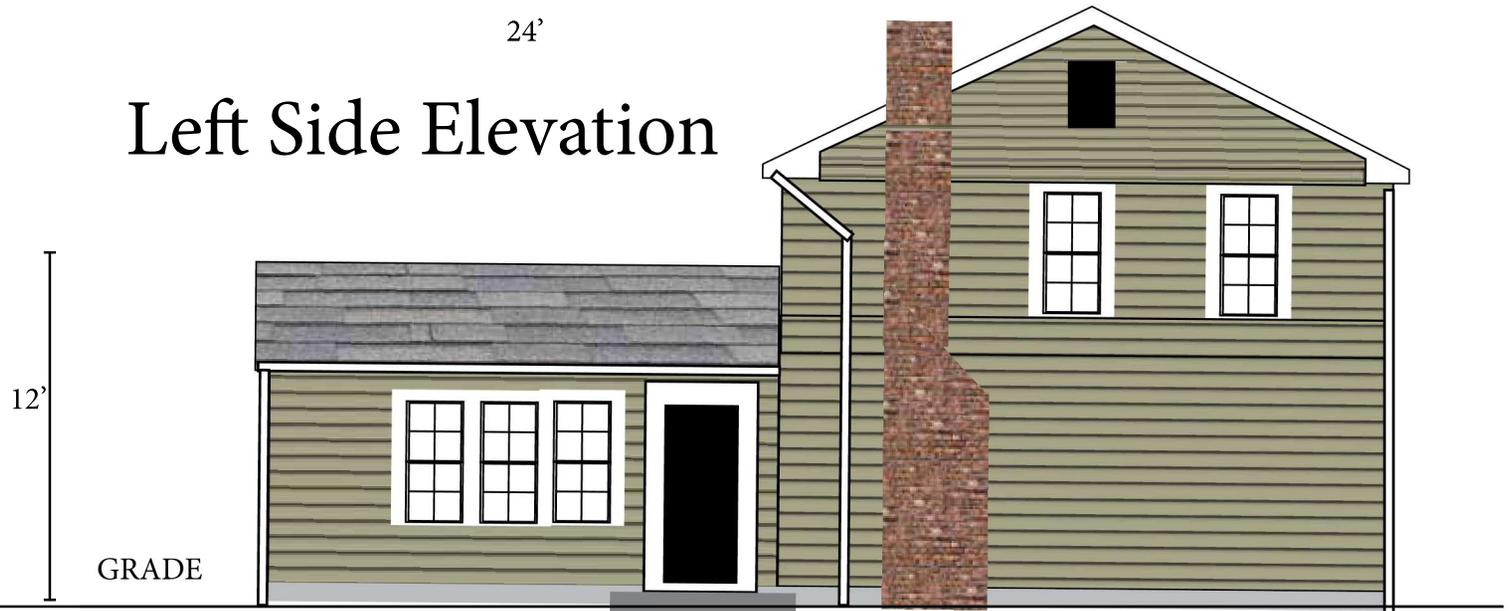


Bolt and Floor Plan Layout

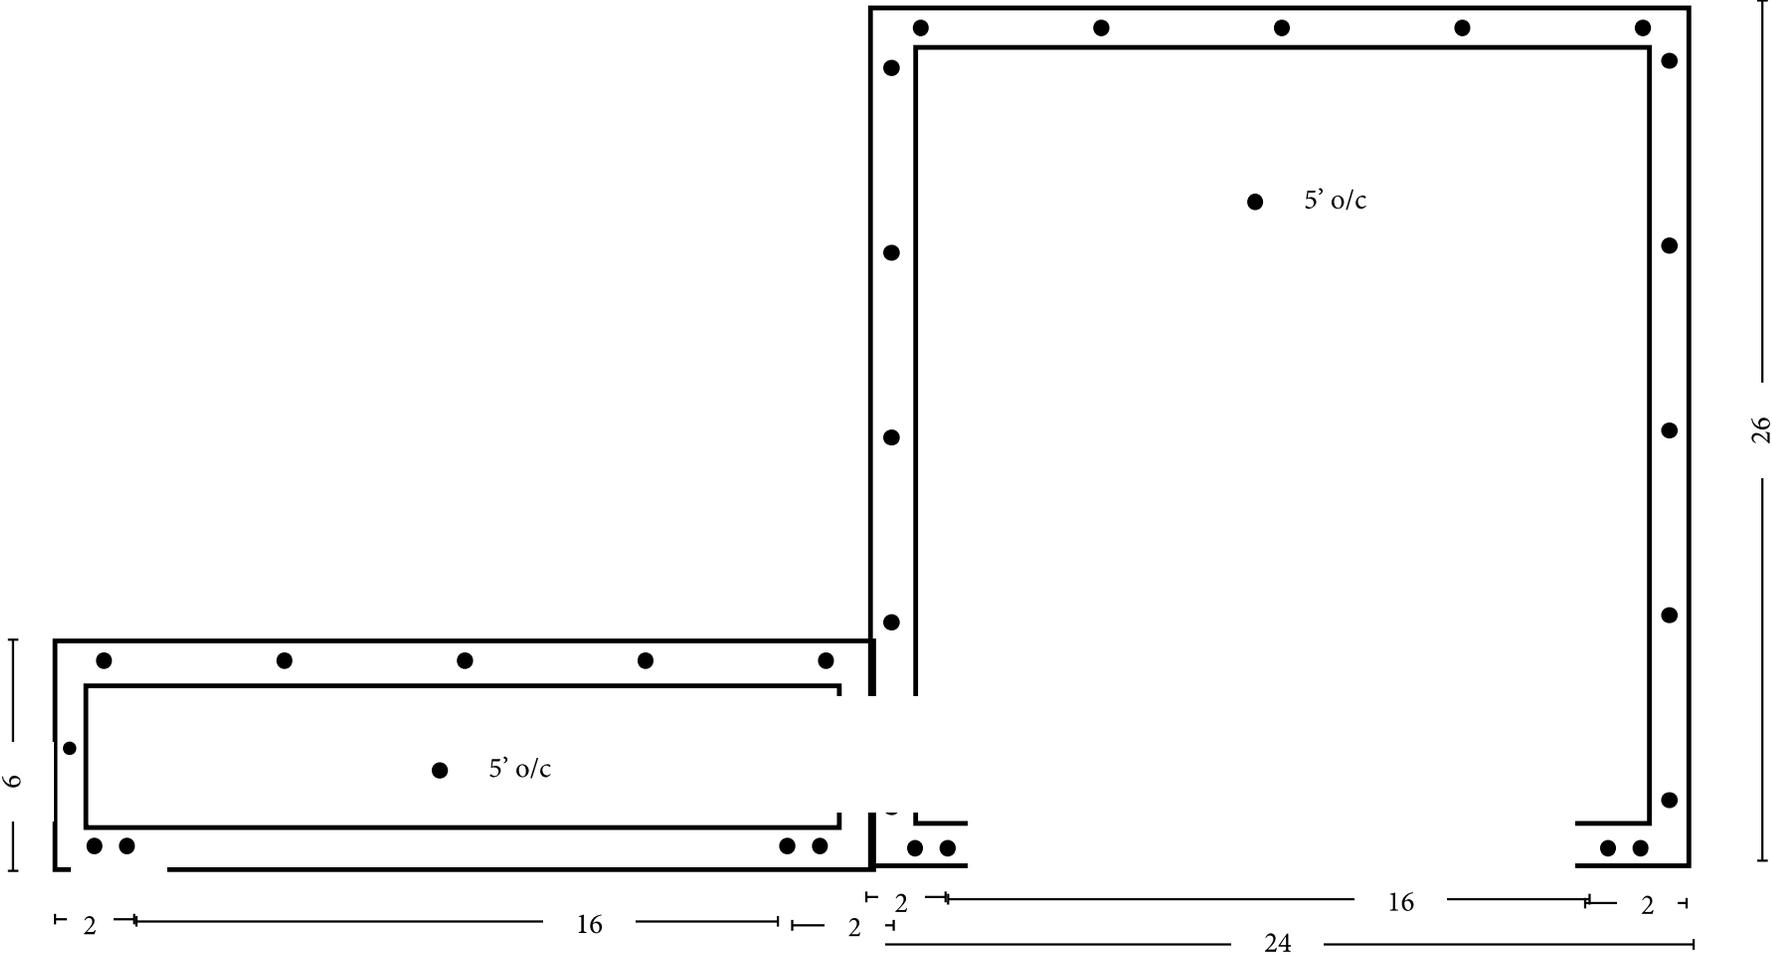

Construction Details

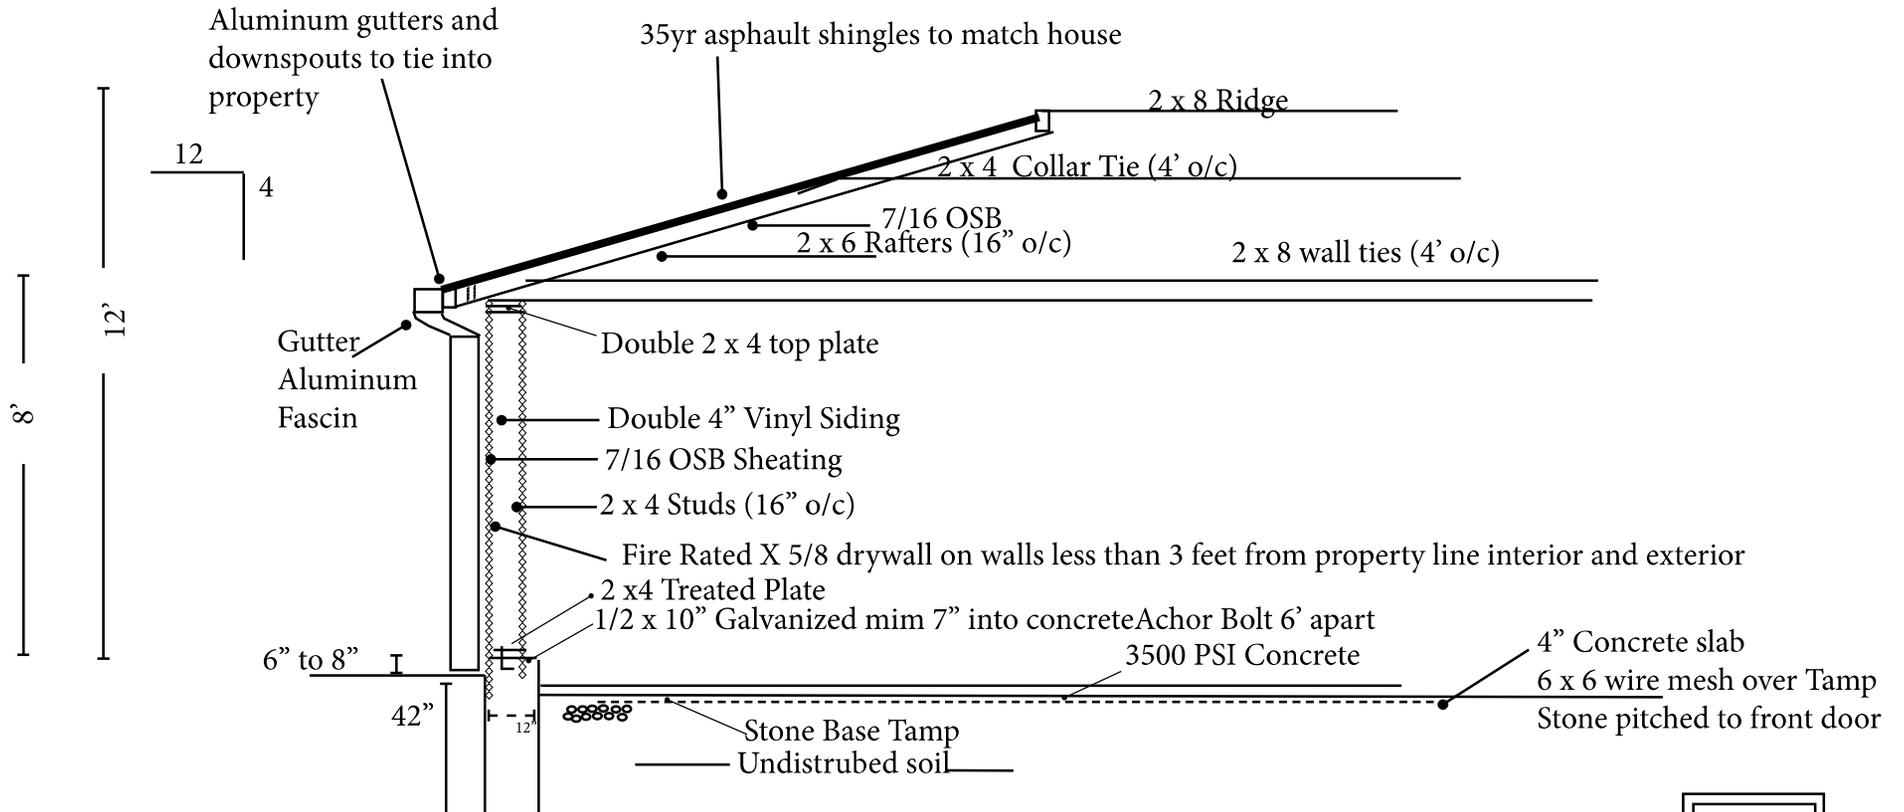


Front Wall Construction

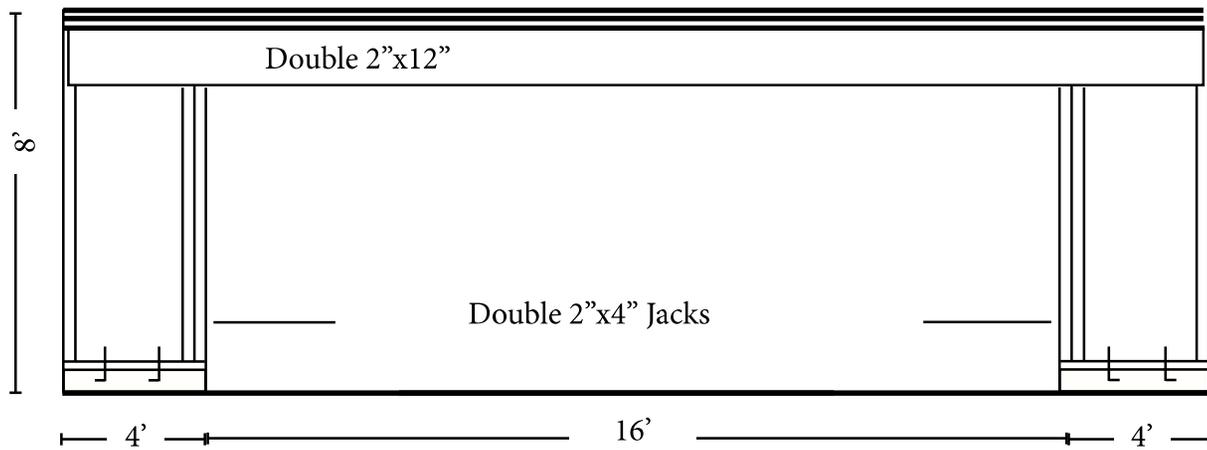

DOUBLE 2"X 6" HEADER
FLITCH PLATE

EXT STEEL P/H DR UNIT
36" X 80" X 1-3/4 PRE-
MIUM STEEL 6 PANNEL
DBL BORE 4-9/16 JAMB,
BRONZE COMP WEATH-
ERSTRIP, 5-5/8

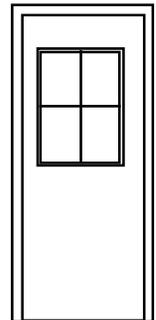









1904

PA 18506