


ROSLYN AVE. - 60' R/W

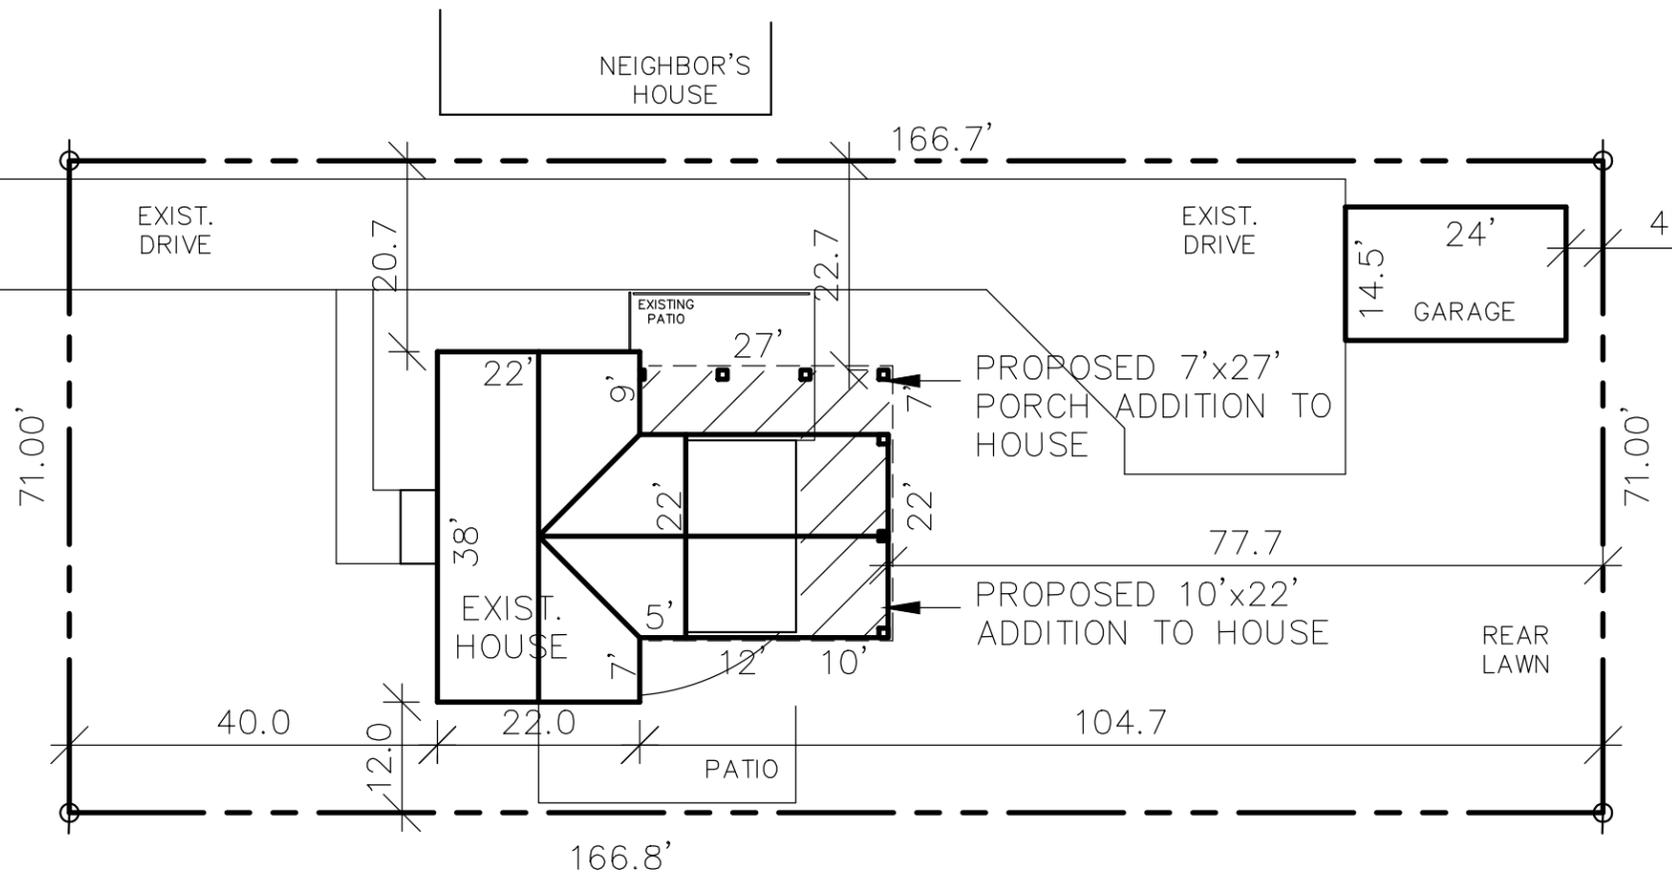

PLANS FOR: MR MARK AND MRS KATHY MADAR  
PH. # 330-701-1308  
ADDRESS: 19 ROSLYN AVE.  
HUDSON, OHIO 44236



# SITE PLAN

SCALE : 1" = 20'

DATE \_\_\_\_\_  
SEPT. 16 , 2019

R19-08ST

**COSTLOW  
&  
ASSOCIATES  
INC.**

1865 ARNDALE RD.-STE C  
STOW, OHIO 44224  
GORDON COSTLOW  
PHONE 330-688-9500

DRAWN BY: G.H.C./J.D.B.


DATE: SEPT 16, 2019

OWNER - MR AND MRS MARK (KATHY) MADAR  
**HOUSE PLANS**  
19 ROSLYN AVE. , HUDSON , OHIO 44236



OLD PLAN R15-01

R19-08


1  
OF 7

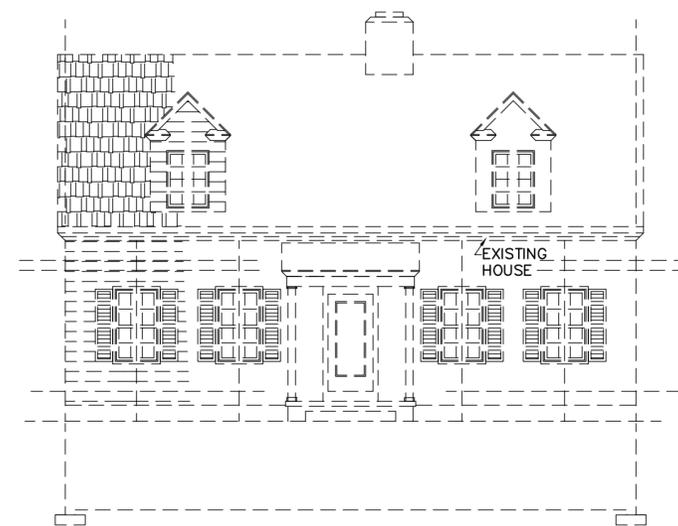



**ELEVATION**  
FRONT SCALE : 1/8"=1'-0"

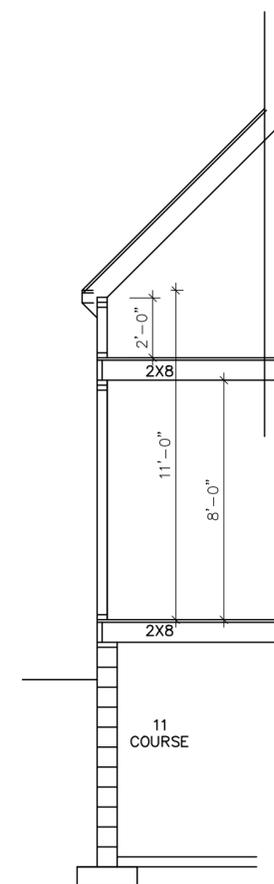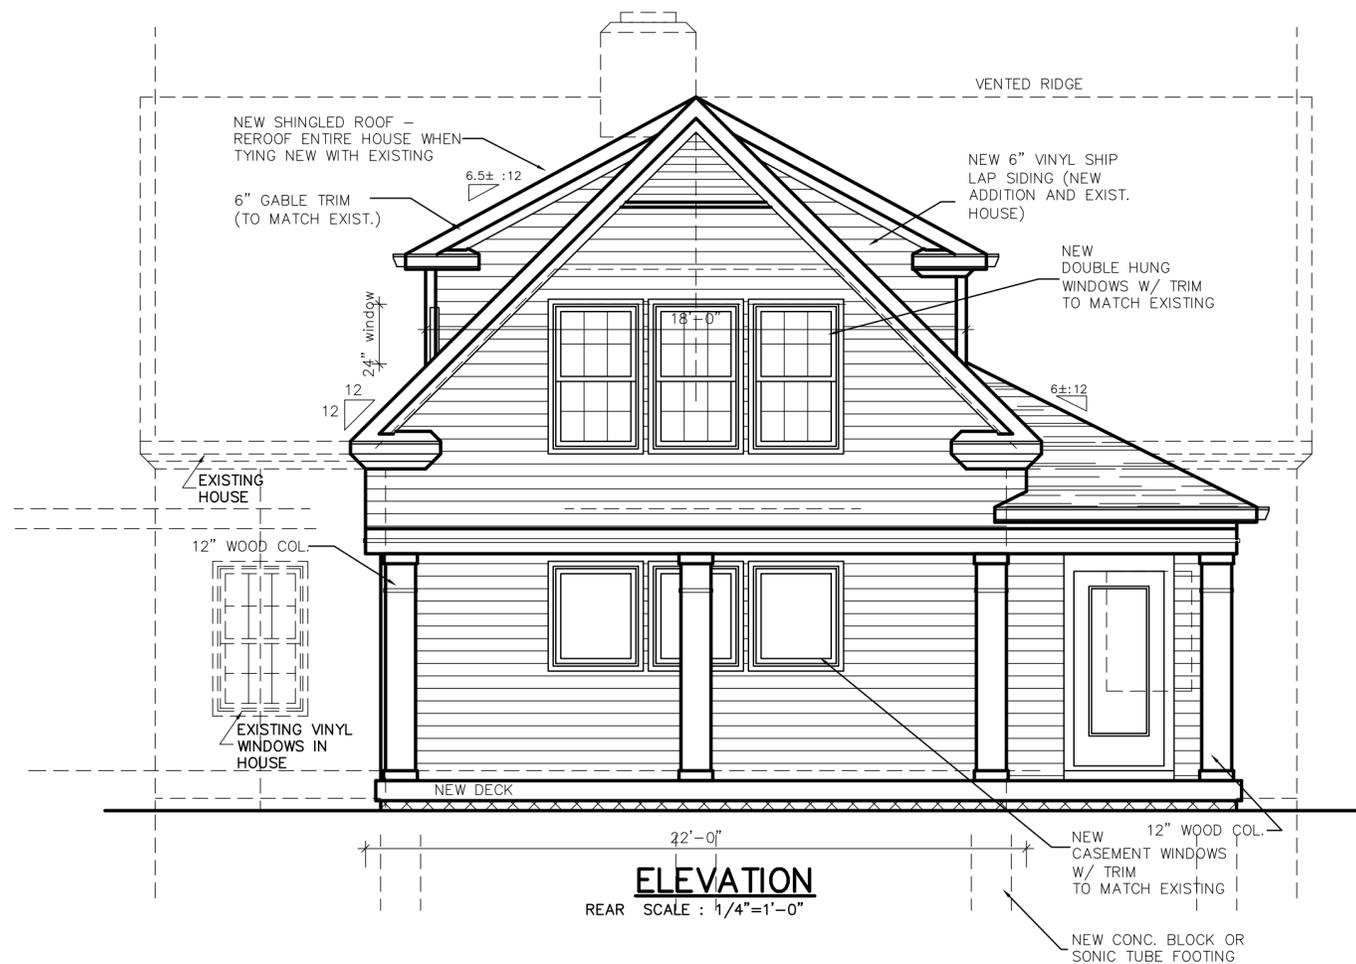


**EXISTING HOUSE SECTION**  
SCALE : 1/4"=1'-0"

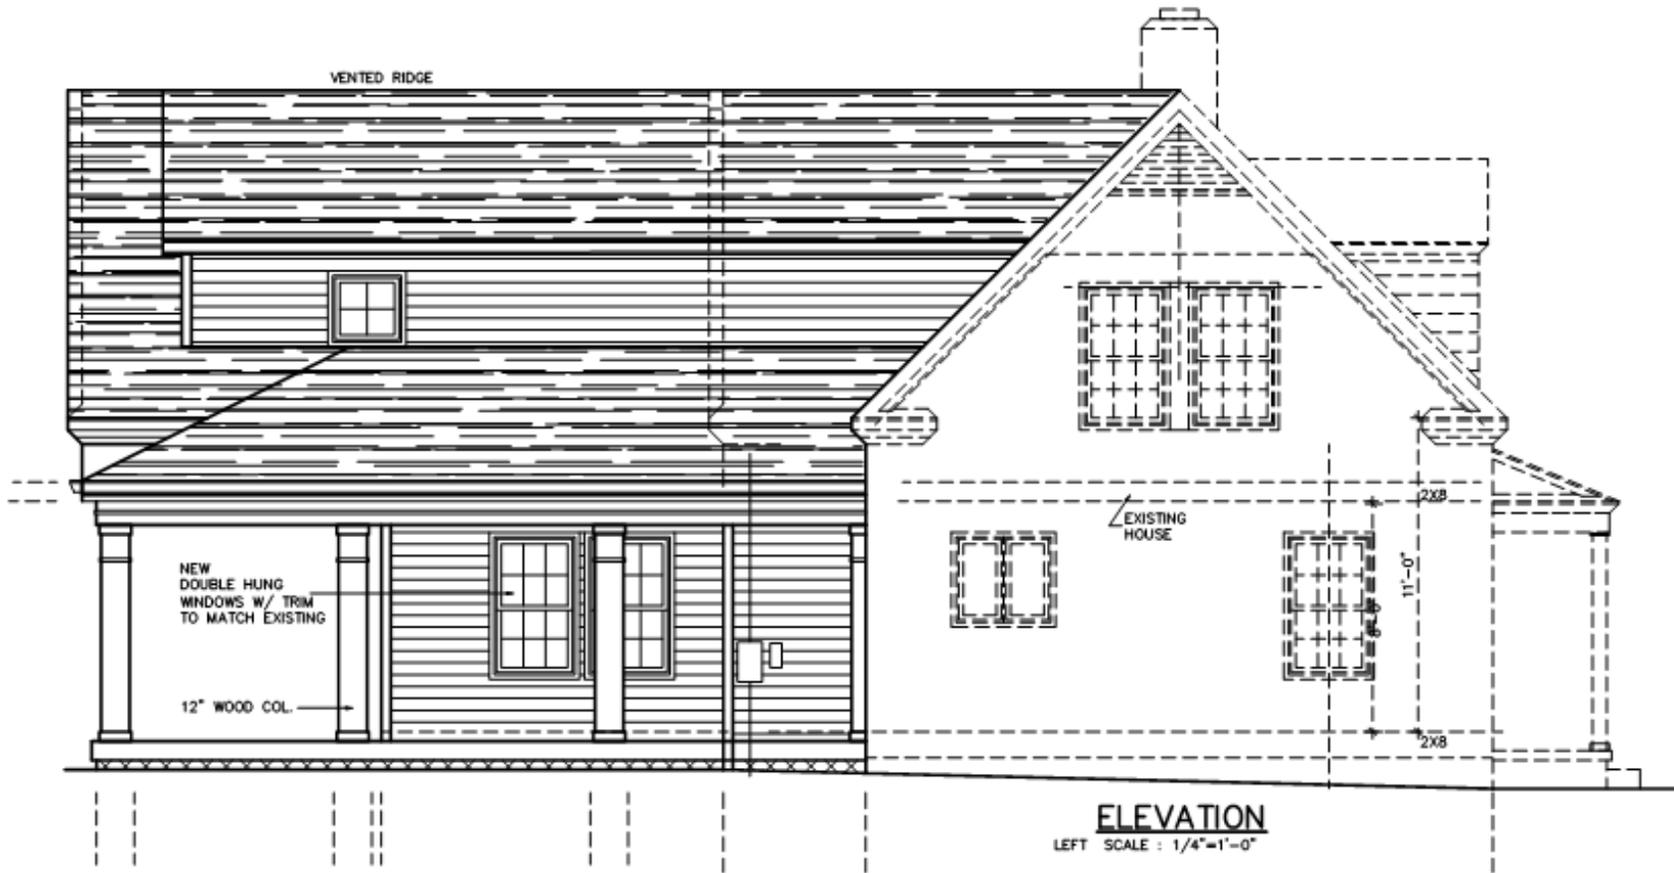

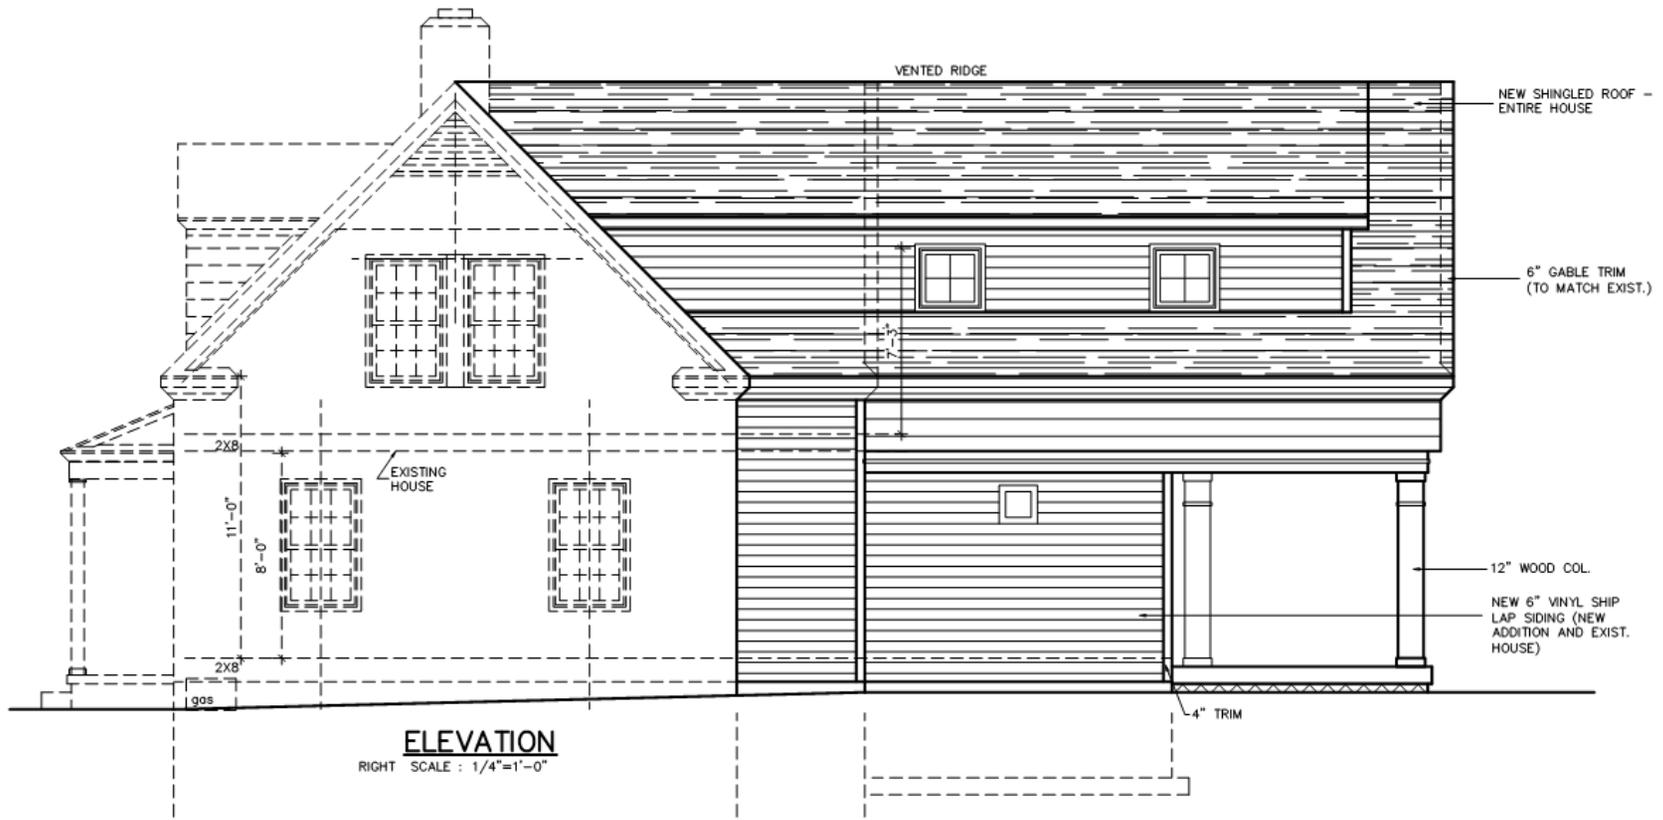


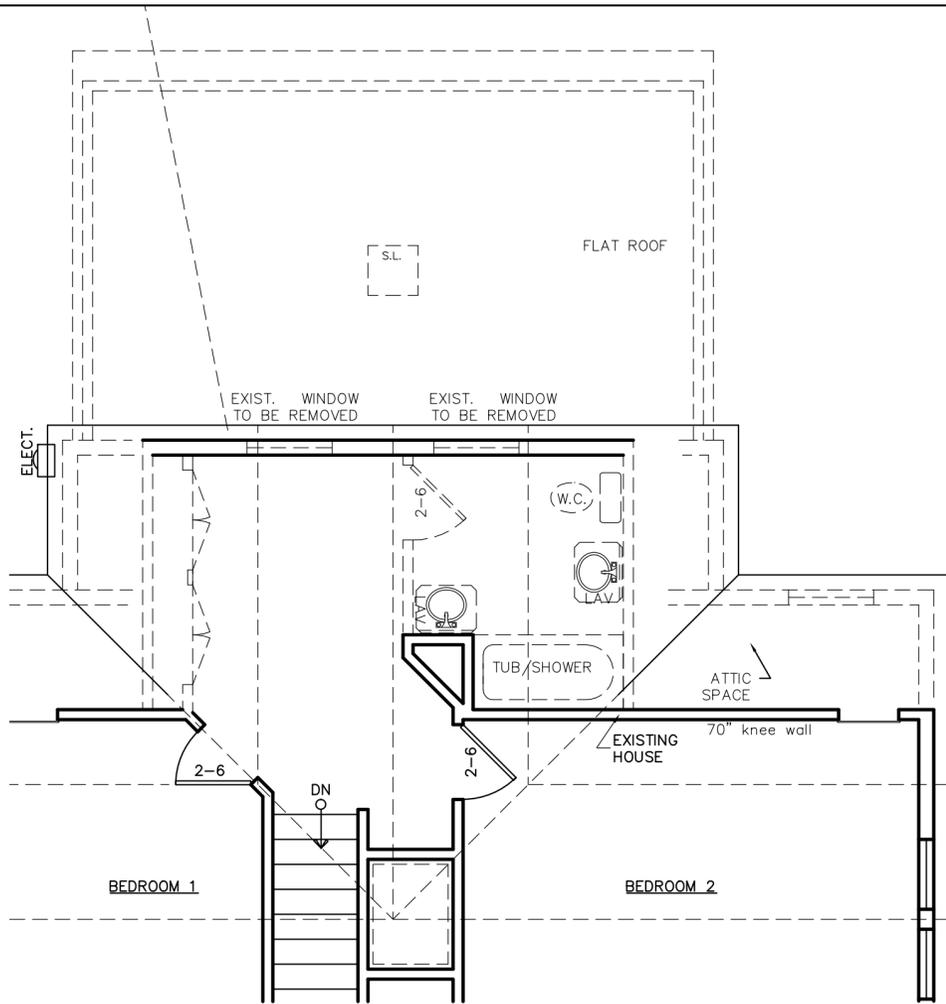

**DEMO SECOND FLOOR PLAN**  
SCALE : 1/4"=1'-0"

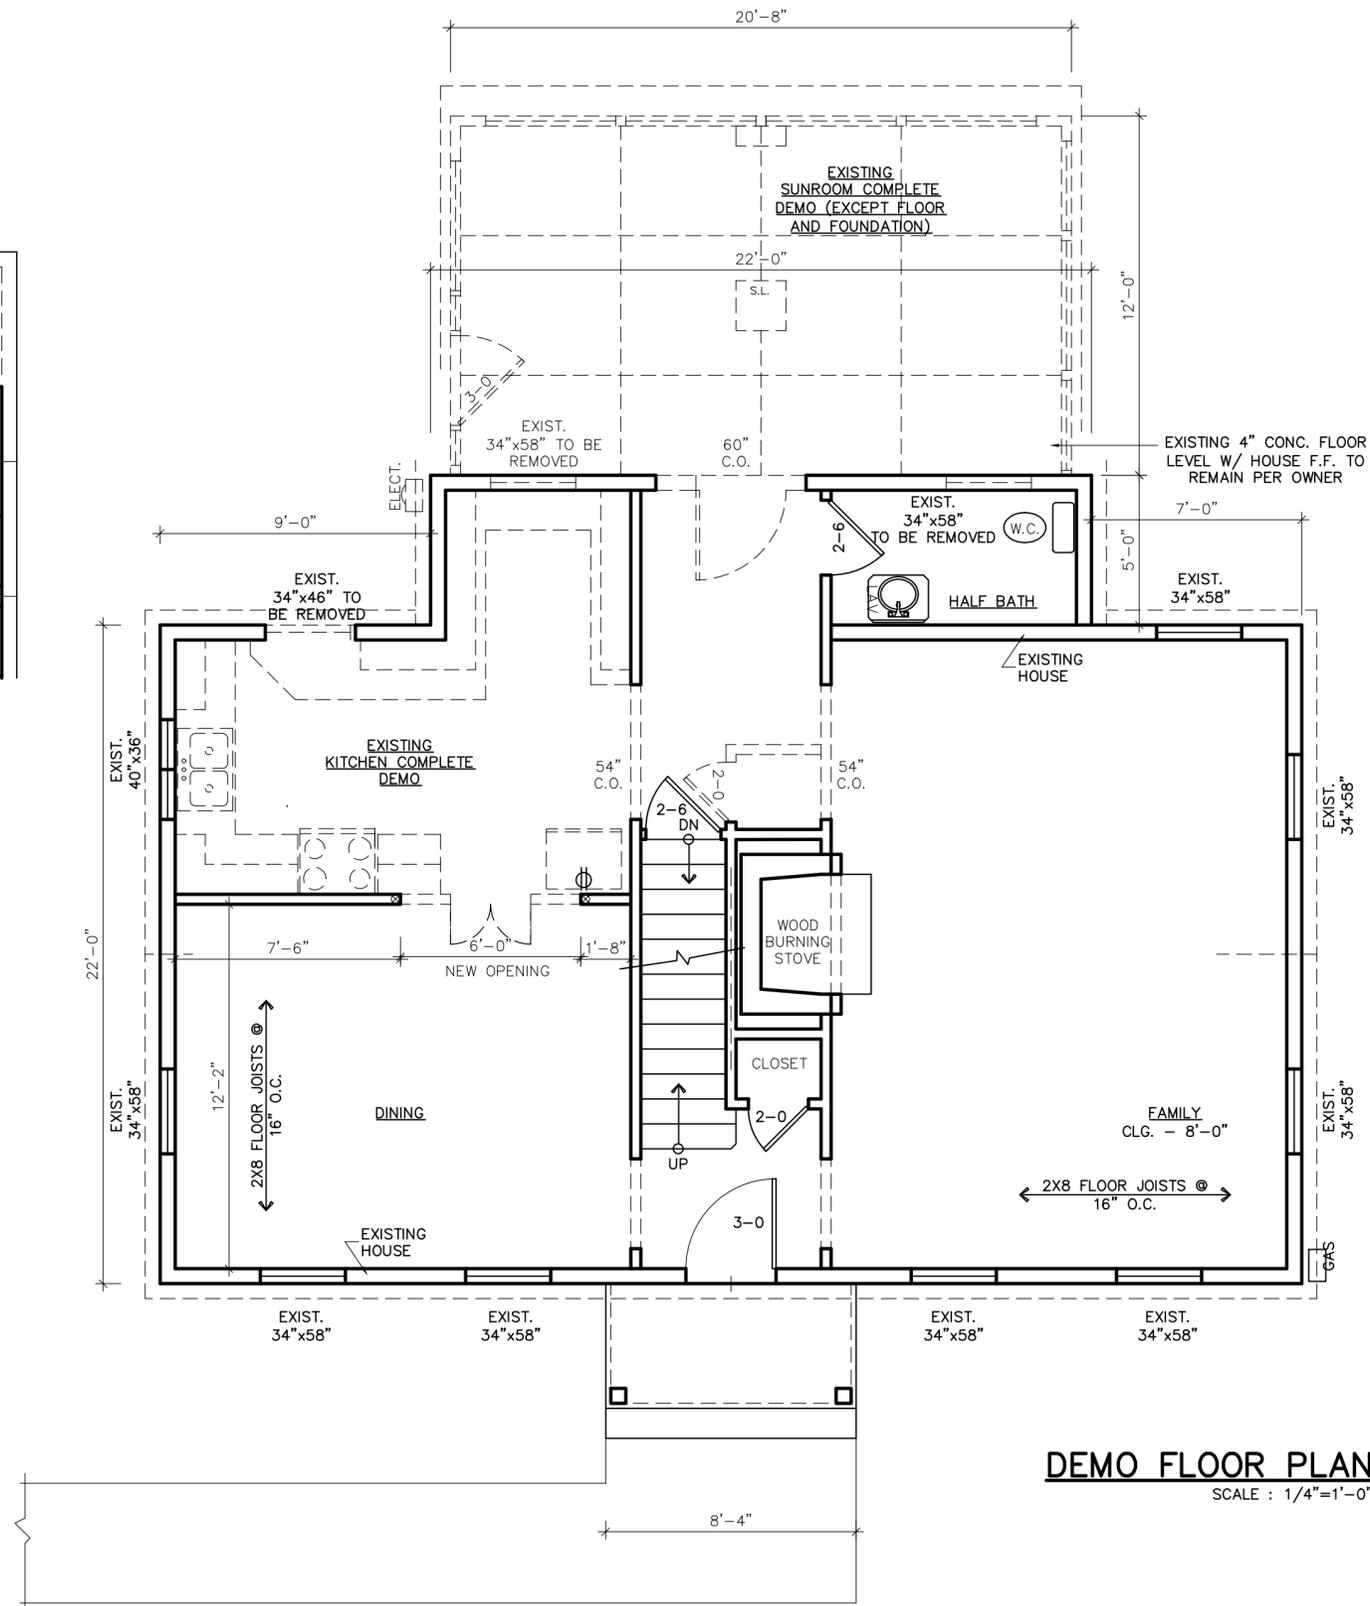

**DEMO FLOOR PLAN**  
SCALE : 1/4"=1'-0"

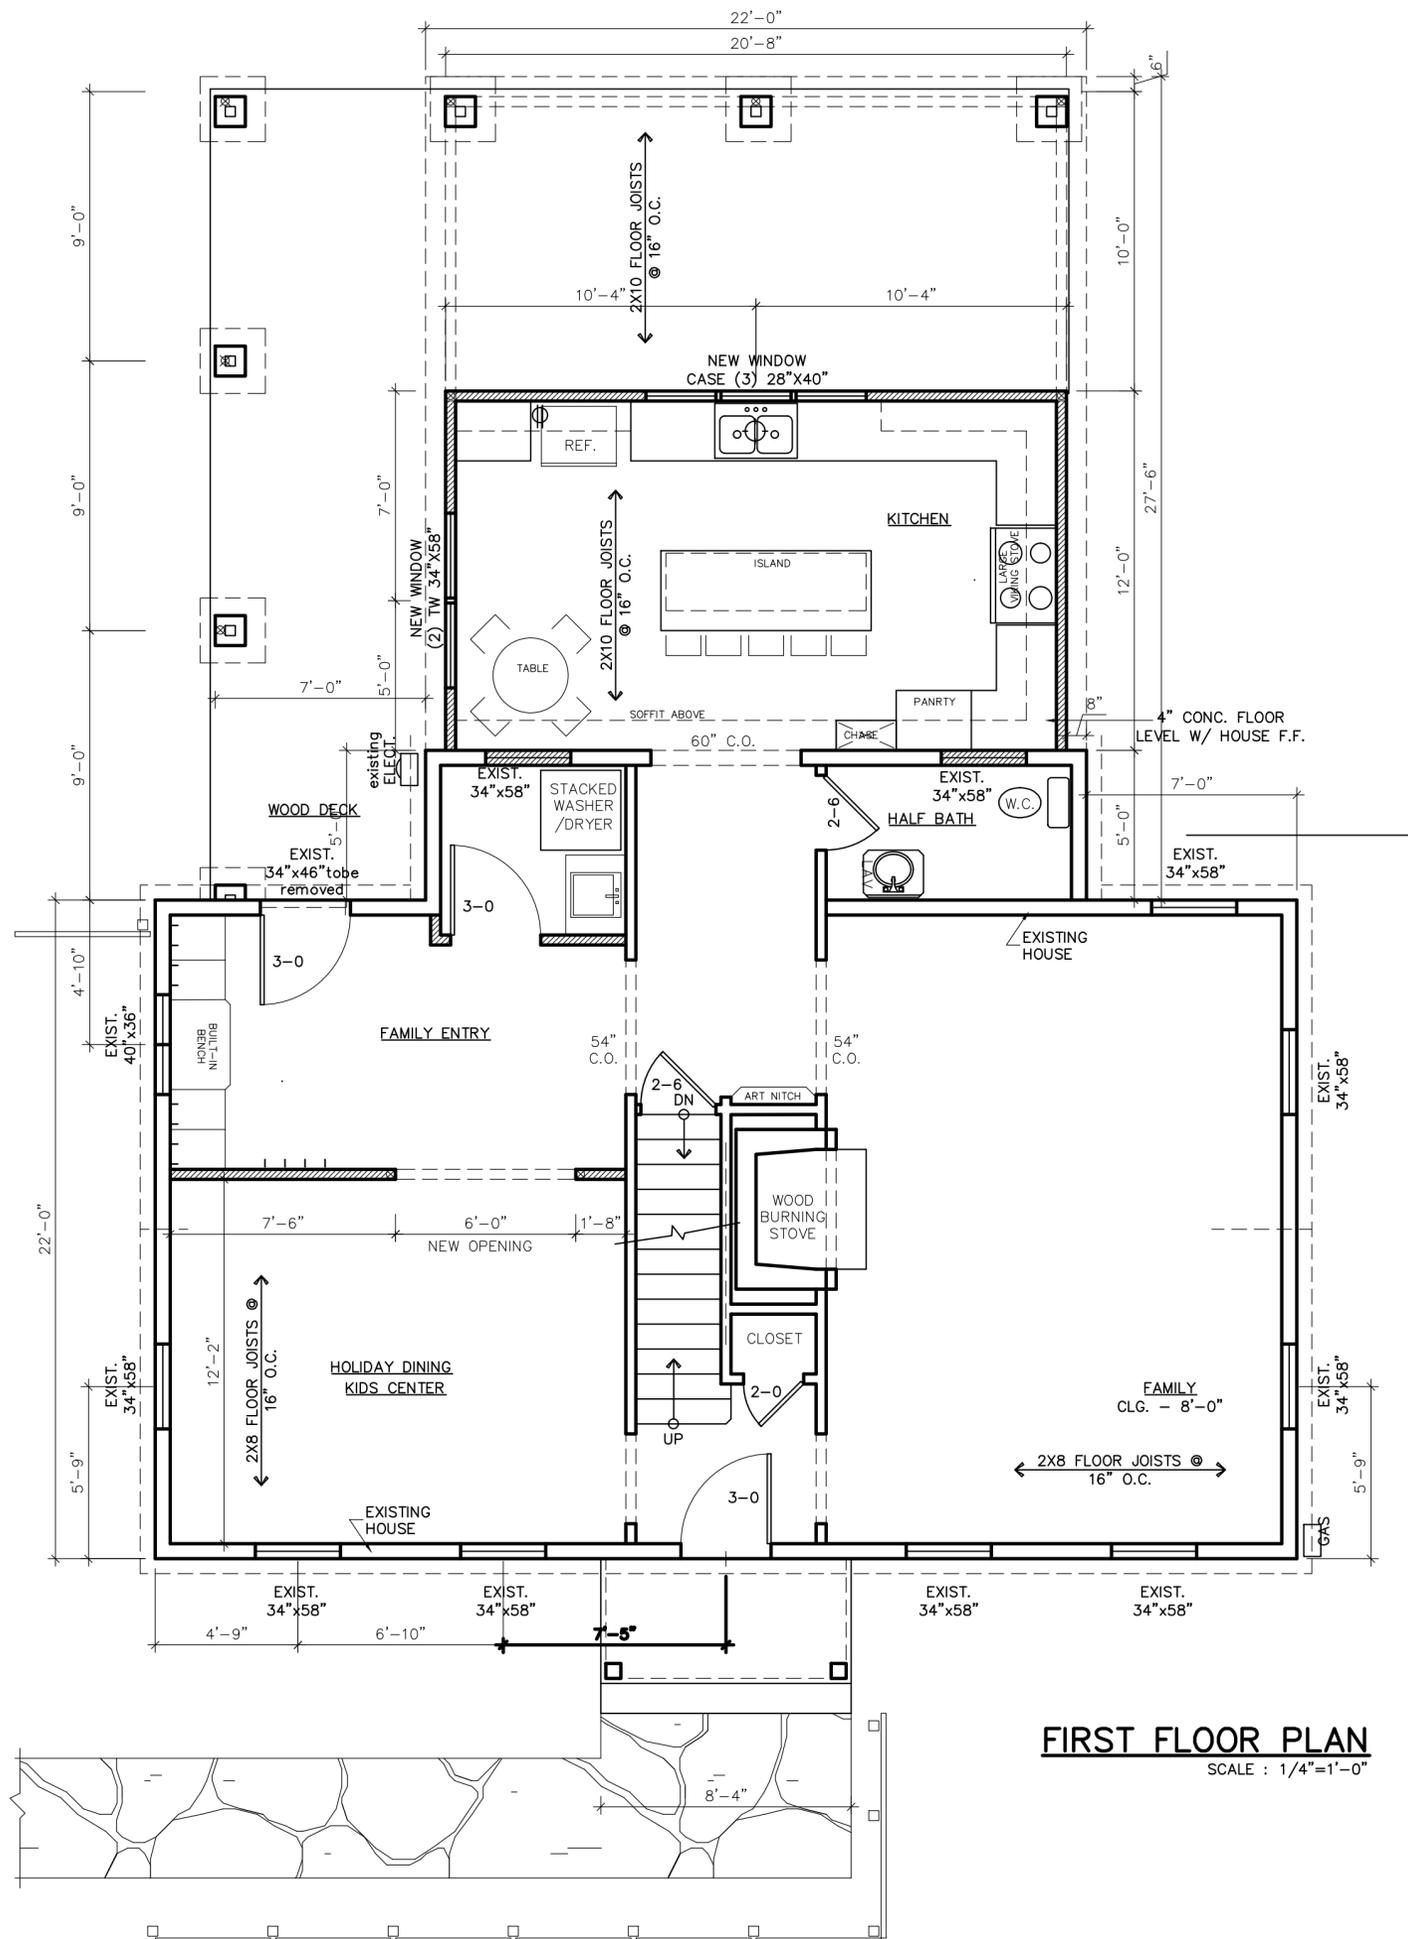

**FIRST FLOOR PLAN**  
SCALE : 1/4" = 1'-0"

**COSTLOW & ASSOCIATES INC.**

1865 ARNDAL RD.-STE C  
STOW, OHIO 44224  
GORDON COSTLOW  
PHONE 330-688-9500

DRAWN BY: G.H.C./J.D.B.

DATE: SEPT 16, 2019

OWNER - MR AND MRS MARK (KATHY) MADAR  
**HOUSE PLANS**  
19 ROSLYN AVE. , HUDSON , OHIO 44236

R19-08

4  
OF 7




**COSTLOW  
&  
ASSOCIATES  
INC.**


1865 ARNDALE RD.-STE C  
STOW, OHIO 44224  
GORDON COSTLOW  
PHONE 330-688-9500

DRAWN BY:  
G.H.C./J.D.B.

DATE:  
SEPT 16, 2019

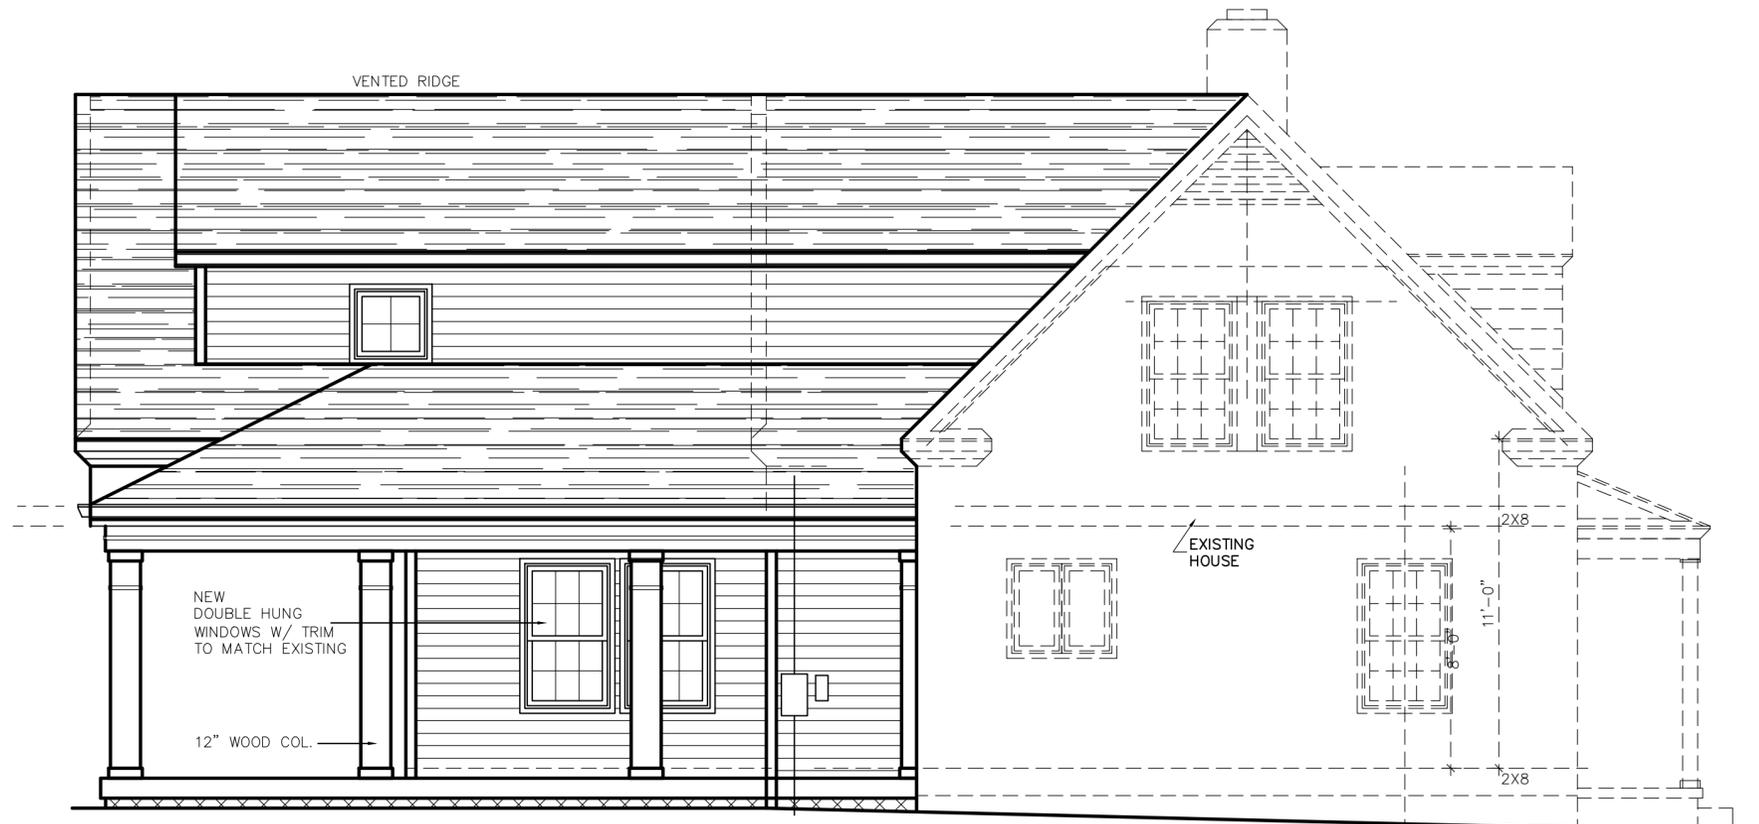

**ELEVATION**  
LEFT SCALE : 1/4"=1'-0"

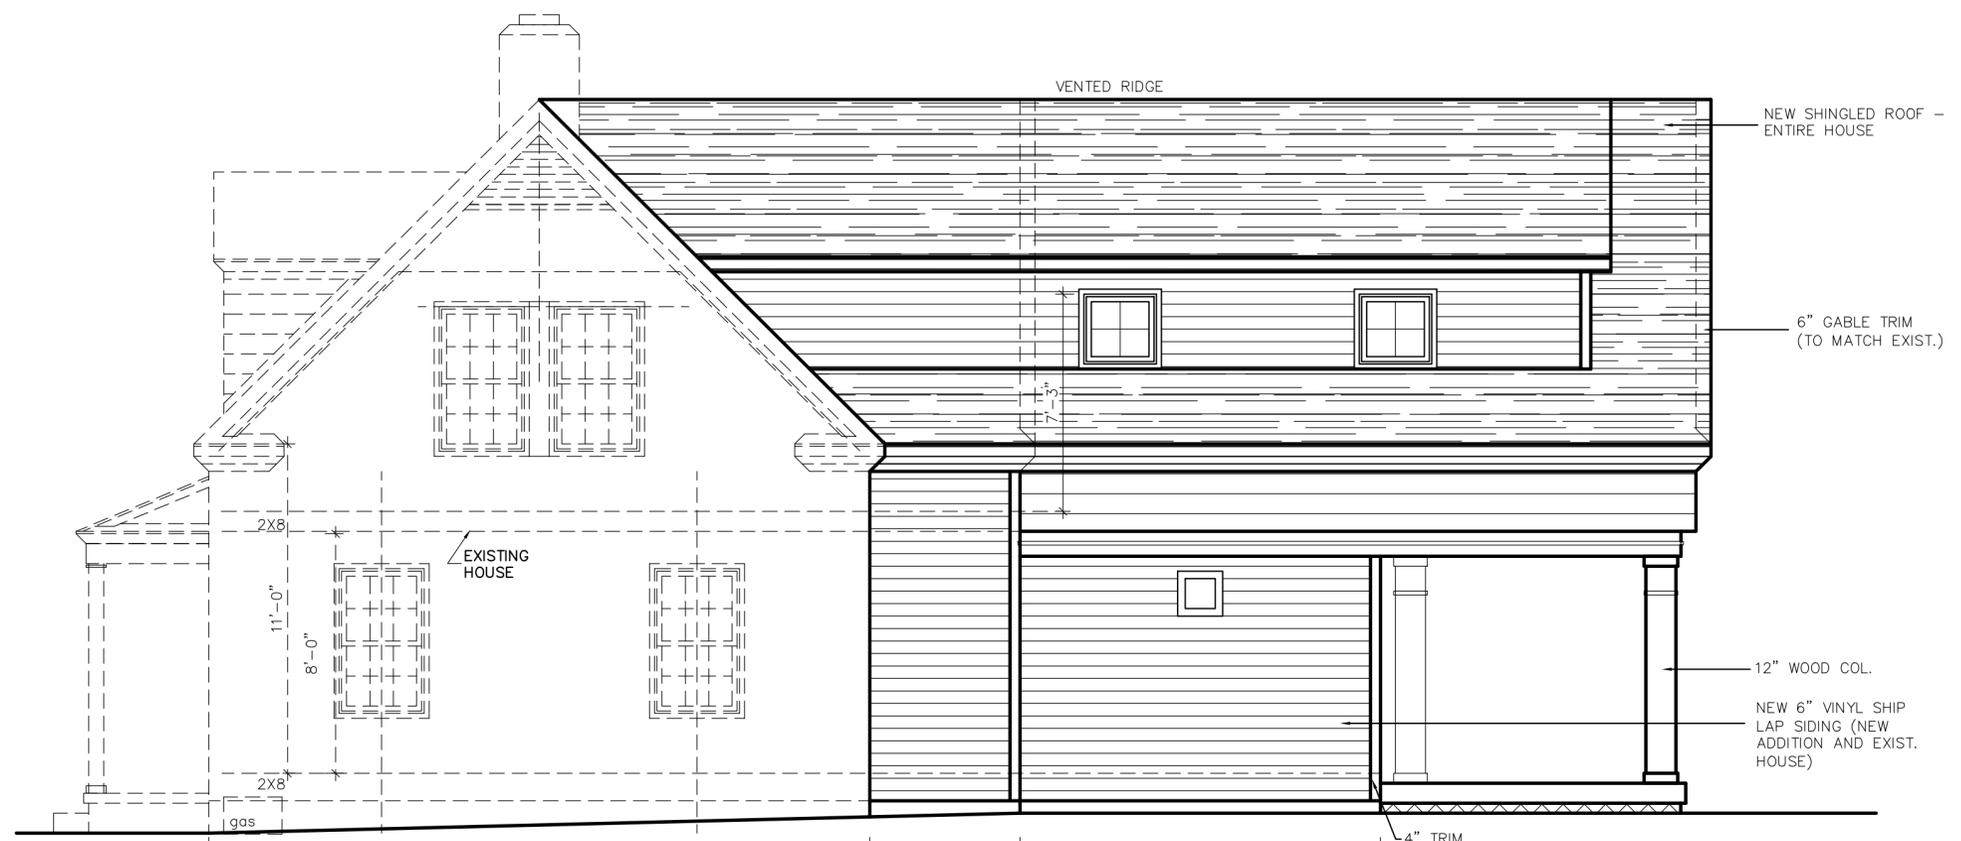

**ELEVATION**  
RIGHT SCALE : 1/4"=1'-0"

OWNER - MR AND MRS MARK (KATHY) MADAR  
**HOUSE PLANS**  
19 ROSLYN AVE. , HUDSON , OHIO 44236

R19-08

2  
OF 7











