

Date: 7-20-98
Rec. #: _____
Payment Type: _____
Amount: PP meter

Z O N I N G C E R T I F I C A T E

HUDSON, OHIO

NO. 22522

LOCATION OF PROPERTY: N MAIN ST 98

ZONING: D-5

SUBDIVISION: Other

LOT#:

APPLICANT: Gap Inc.

OBTAIN BUILDING PERMIT
BEFORE STARTING WORK
SUMMIT COUNTY BUILDING DEPARTMENT
1030 E. TALLMADGE AKRON, OH 44310
300-630-7280

APPLICANT'S ADDRESS: 695 Menlo Dr, Rocklin, Ca

OWNER: John And Susan Mathews

OWNER'S ADDRESS:

TYPE OF CONSTRUCTION: Alterations-Awnings/Door/Windows

APPROVED
ARCHITECTURAL AND HISTORIC
BOARD OF REVIEW
CITY OF HUDSON VILLAGE, OHIO

SQUARE FOOTAGE:

PROPERTY USE: Village Core

DATE ISSUED: 06-03-98

MAY 27 1998

APPLICATION NO.: 98207

Del Campbell
Chairman

----- C O N D I T I O N S -----

This certificate is valid for only 180 days from date of issuance

Virginia L Roper
Secretary

Referred To Historic District Subcommittee 5-27-98

Certificate Of Appropriateness Granted 5-27-98

----- F E E S -----

CERTIFICATE FEE: \$230.00

LITTERING: \$0.00

REINSPECTION FEE: \$0.00

WATER: \$0.00

APPEAL CREDIT: \$0.00

SEWER: \$0.00

R-O-W DEPOSIT: \$0.00

ELECTRIC:


R-O-W FEE: \$0.00

TOTAL FEES: \$230.00

Ka McMaster

ZONING INSPECTOR

NOT VALID WITHOUT A H B R AND ZONING INSPECTOR STAMPS AND SIGNATURES

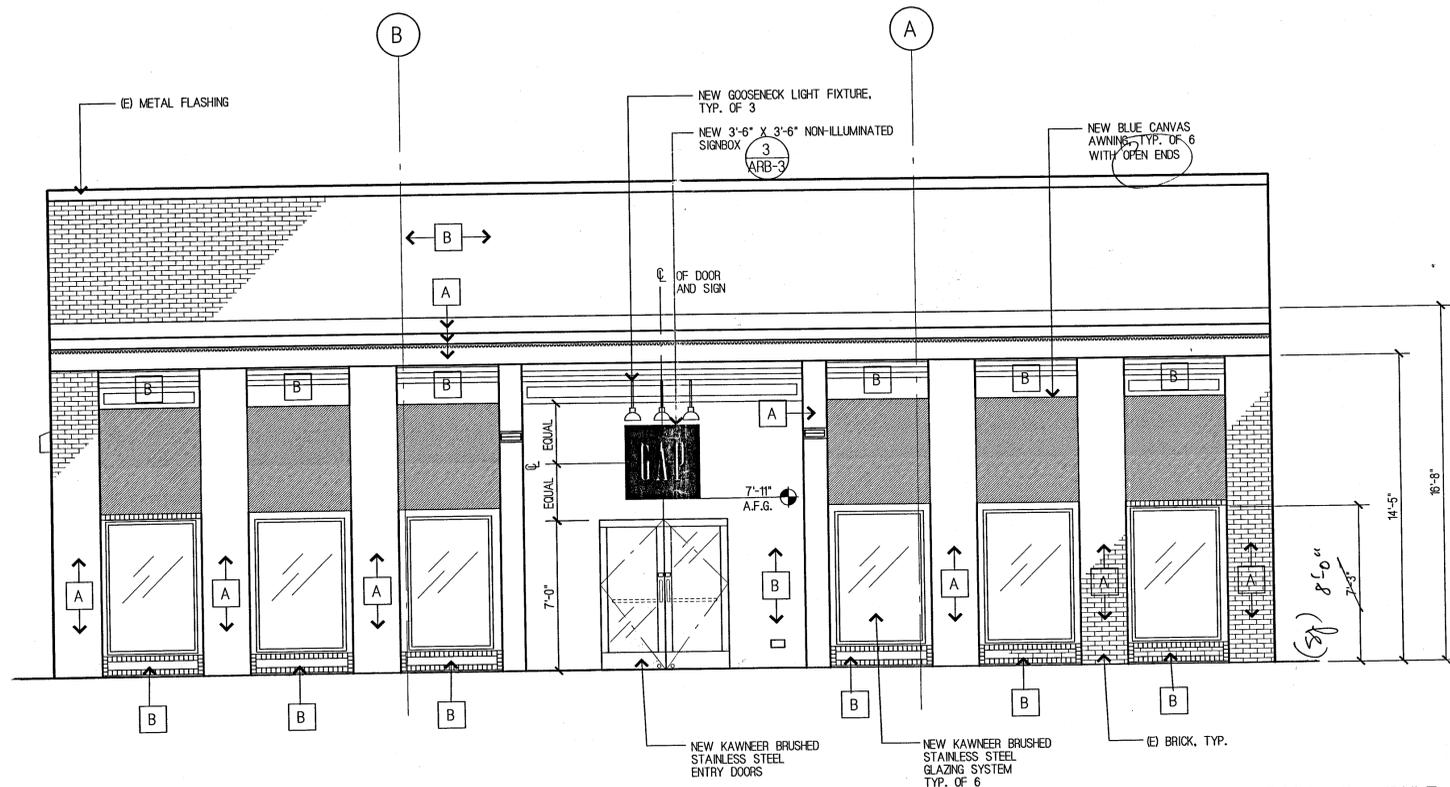

*98 N. Main St
Sign - GAP
file "Commercial"*

PAINT SCHEDULE

- A BENJAMIN-MOORE #974
- B BENJAMIN-MOORE #HC-45

City of Hudson Village
JUN 08 1998
K. McMaster
INSPECTOR

APPROVED
ARCHITECTURAL AND HISTORIC
BOARD OF REVIEW
CITY OF HUDSON VILLAGE, OHIO
MAY 17 1998
Virginia L. ...
Chairman / Secretary


STOREFRONT ELEVATION

1/4"=1'-0" 1



GAP, INC.
CORPORATE ARCHITECTURE
901 CHERRY AVENUE
SAN BRUNO, CA 94066-3010


REV.	DATE	ISSUE FOR	BY:
---	5/27/98	ARB REVIEW	DT
---	5/27/98	ARB REVIEW	DT
---	---	---	---
---	---	---	---

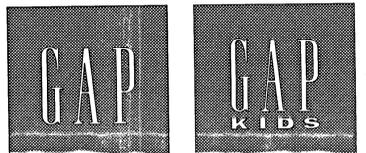

STORE LOCATION:
HUDSON POST OFFICE
98 N. MAIN STREET
HUDSON, OH
DATABASE & FILE NAME:

STORE NUMBER:
3703
DRAWN BY:
DIANA TIBOR
CHECKED BY:
STEVE JOHNSON


SHEET NUMBER:
ARB-1
SHEET TITLE:
PRELIMINARY STOREFRONT ELEVATION
SHEET SCALE:

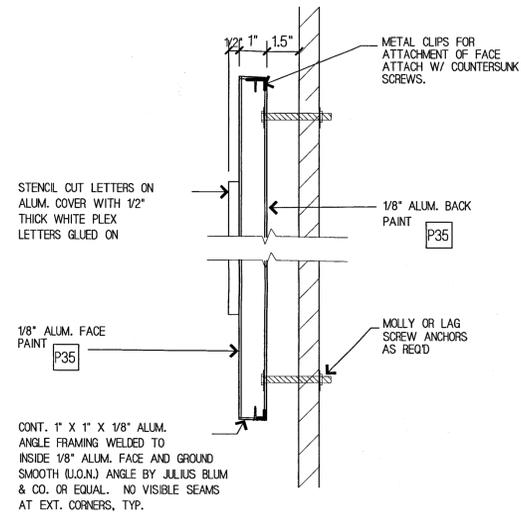


SIGN SECTION

N.T.S.

4

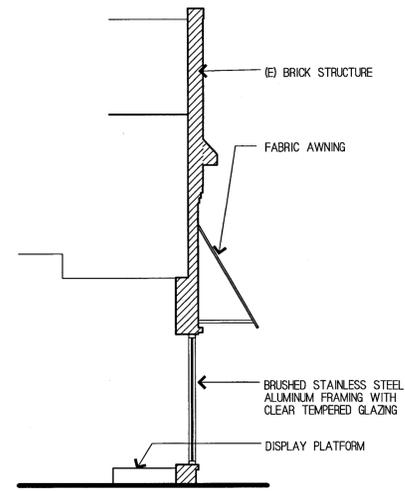

SECTION THRU
DISPLAY WINDOW

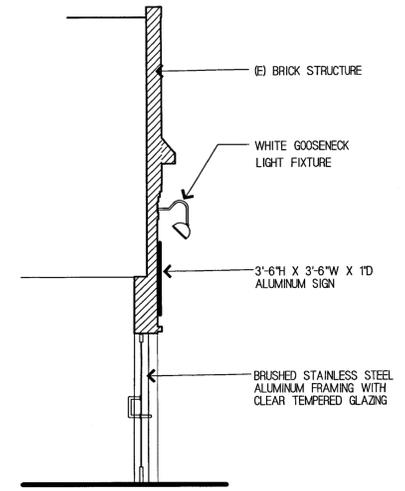

SECTION THRU
ENTRY DOORS

STOREFRONT SECTIONS

1/4" = 1'-0"


2

LOGO DIMENSIONS ARE DETERMINED BY CAMERA READY ARTWORK

1/8" THICK ALUMINUM SIGN PANEL - PAINT P35

LETTERS:
1/2" THICK CLEAR PLEXIGLAS LETTERS (WITH SAND BLASTED FINISH FRONT AND SIDES) PUSHED THROUGH ROUTED OUT LETTERS AND BACKED WITH 1/8" WHITE PLEXIGLAS #7328.


NOTE:
NO VISIBLE SEAMS AT EXT. CORNERS

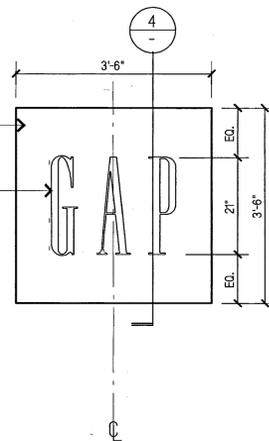

SIGN ELEVATION

N.T.S.

3

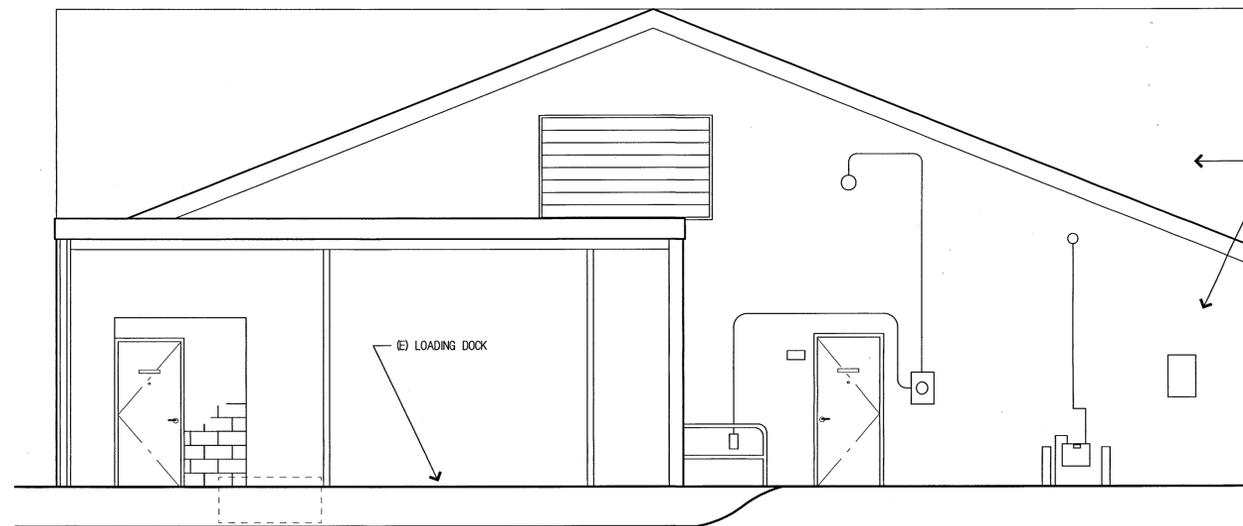

REAR (WEST) ELEVATION

1/4" = 1'-0"

1



GAP, INC.
CORPORATE ARCHITECTURE
901 CHERRY AVENUE
SAN BRUNO, CA 94066-3010
(650) 952-4400

REV.:	DATE:	ISSUE FOR:	BY:
---	5/27/98	ARB REVIEW	DT
---	---	---	---
---	---	---	---
---	---	---	---



STORE LOCATION:
HUDSON POST OFFICE
98 N. MAIN STREET
HUDSON, OHIO

DATABASE & FILE NAME:
DIR.LIB/DIR.PROTO_DB/XXX

STORE NUMBER:
3703

DRAWN BY:
DIANA TIBOR
CHECKED BY:
STEVE JOHNSON

SHEET NUMBER:


ARB-3

SHEET TITLE:

SHEET SCALE:

1/4" = 1'-0"

SCANNED
2.99

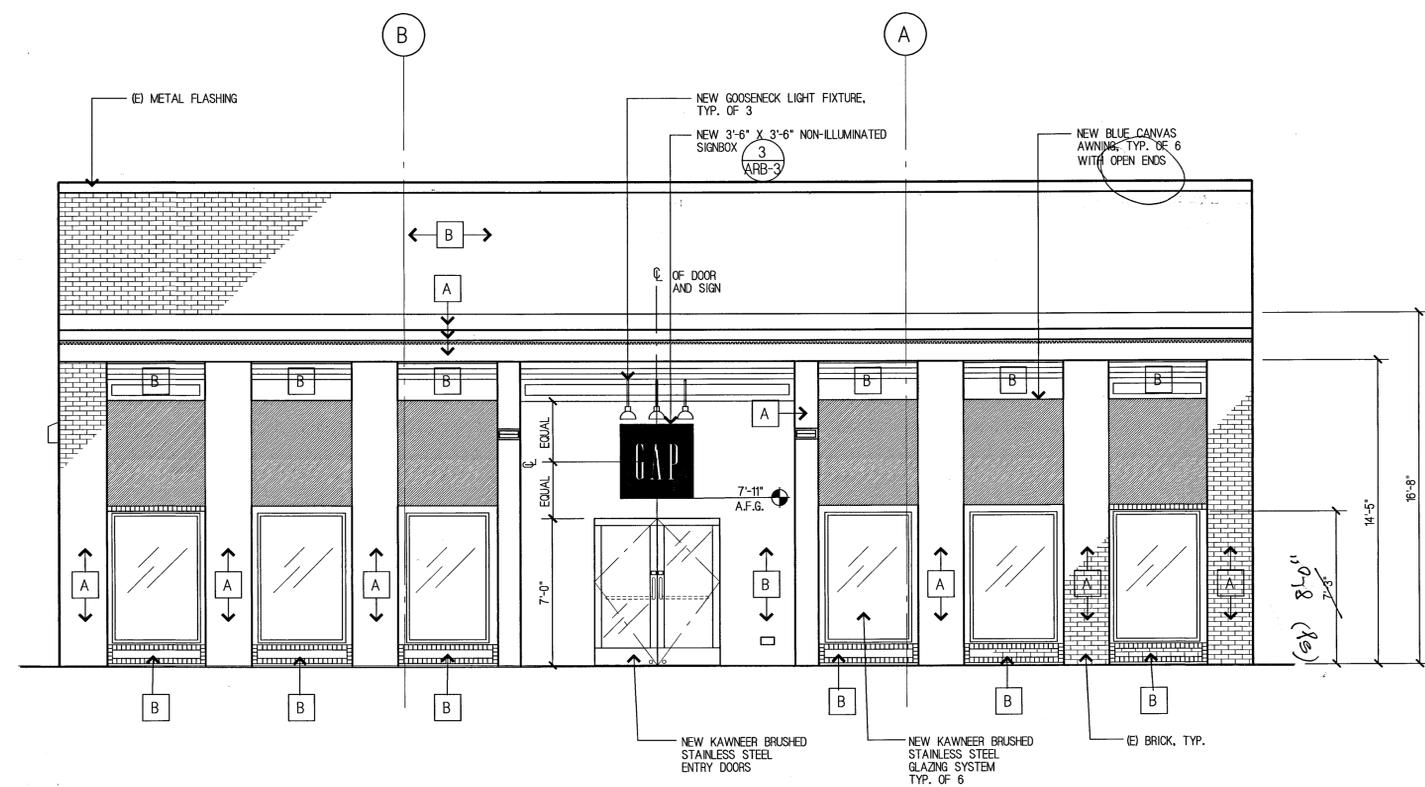

98 Main St
 Awning
 File Commercial's

PAINT SCHEDULE

A	BENJAMIN-MOORE #974
B	BENJAMIN-MOORE #HC-45

City of Hudson Village
 JUN 03 1998 - ZC No. 22522
 ZONING INSPECTOR

APPROVED
 ARCHITECTURAL AND HISTORIC
 BOARD OF REVIEW
 CITY OF HUDSON VILLAGE, OHIO
 Chairman
 Secretary


STOREFRONT ELEVATION

1/4"=1'-0" 1



GAP, INC.
 CORPORATE ARCHITECTURE
 901 CHERRY AVENUE
 SAN BRUNO, CA 94066-3010
 (650) 952-4400

REV.	DATE	ISSUE FOR	BY
—	5/27/98	ARB REVIEW	DT
—	5/27/98	ARB REVIEW	DT
—	—	—	—
—	—	—	—

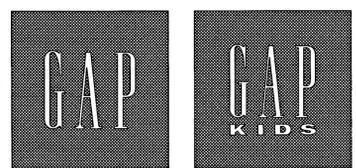


STORE LOCATION:
 HUDSON POST OFFICE
 98 N. MAIN STREET
 HUDSON, OH
 DATABASE & FILE NAME:
 DB.3703_C/DR.SFR_T_PR2


STORE NUMBER:
 3703
 DRAWN BY:
 DIANA TIBOR
 CHECKED BY:
 STEVE JOHNSON

SHEET NUMBER:
 ARB-1
 SHEET TITLE:
 PRELIMINARY STOREFRONT ELEVATION
 SHEET SCALE:
 1/4"=1'-0"


S-JRAB
 revised

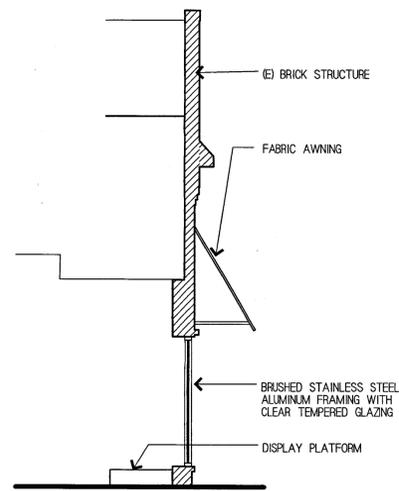


SECTION THRU
DISPLAY WINDOW

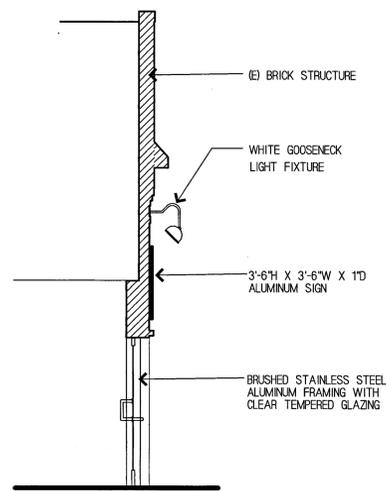


SECTION THRU
ENTRY DOORS

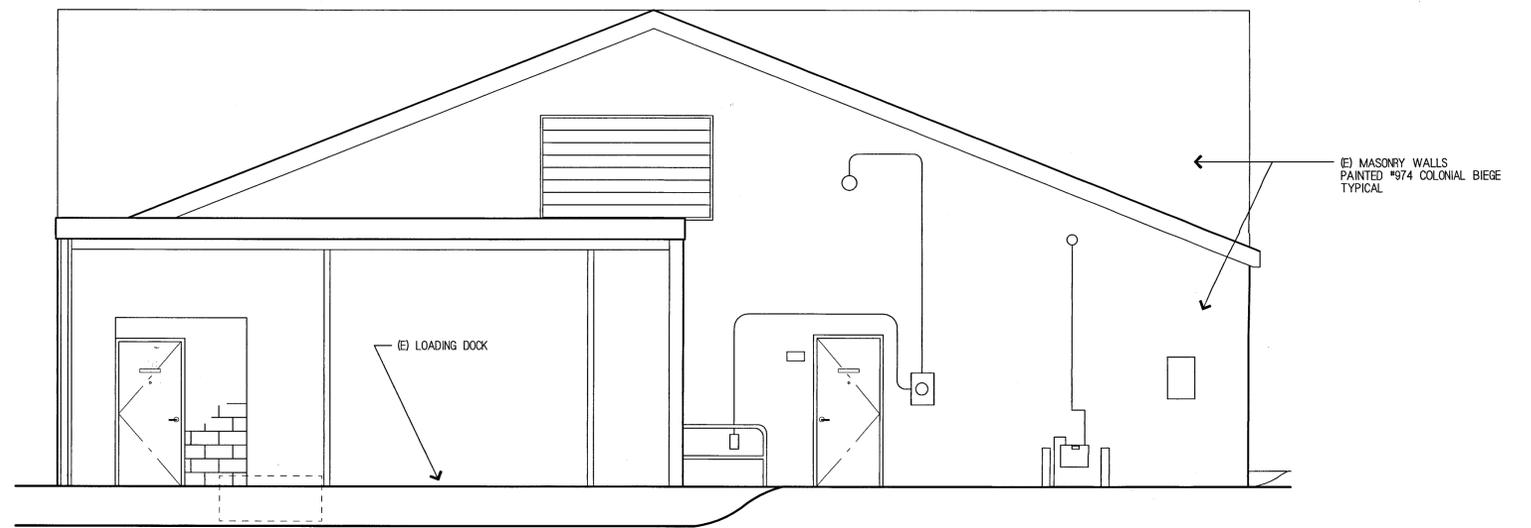

REAR (WEST) ELEVATION

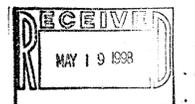

STOREFRONT SECTIONS

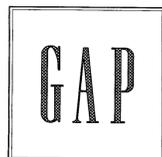

GAP, INC.
CORPORATE ARCHITECTURE
901 CHERRY AVENUE
SAN BRUNO, CA 94066-3010
(650) 952-4400

REV.	DATE	ISSUE FOR	BY
---	5/27/98	ARB REVIEW	DT
---	---	---	---
---	---	---	---
---	---	---	---
---	---	---	---



STORE LOCATION:
HUDSON POST OFFICE
98 N. MAIN STREET
HUDSON, OHIO

DATABASE & FILE NAME:
DIR.LIB/DIR.PROTO_DB/XXX

STORE NUMBER:
3703

DRAWN BY:
DIANA TIBOR
CHECKED BY:
STEVE JOHNSON

City of Hudson Village
JUN 03 1998
ZC No. 22522
Steve Johnson
TRAINING INSPECTOR

SHEET NUMBER:

ARB-3

SHEET TITLE:

SHEET SCALE:

1/4" = 1'-0"