

LOT COVERAGE: (40% MAX IMPERVIOUS)  
 TOTAL LOT = 34,759 SQ. FT.  
 TOTAL ALLOWED = 13,904 SQ. FT.  
 TOTAL PROPOSED = 6,094 SQ. FT.

**EXISTING:**  
 RESIDENCE = 3398 SQ. FT.  
 CONCRETE = 1,315 SQ. FT.  
 PATIO = 444 SQ. FT.  
 TOTAL = 5,157 SQ. FT.

**NEW:**  
 PROPOSED ADDITIONS = 737 SQ. FT.  
 PROPOSED WALK = 200 SQ. FT.  
 TOTAL = 937 SQ. FT.

**OVERALL SITE PLAN**

SCALE: 1" = 20'-0"  
 0 10' 20'





EXISTING PHOTOS


6908 STOW RD HUDSON OH 44236

PRICE ADDITION




02


A

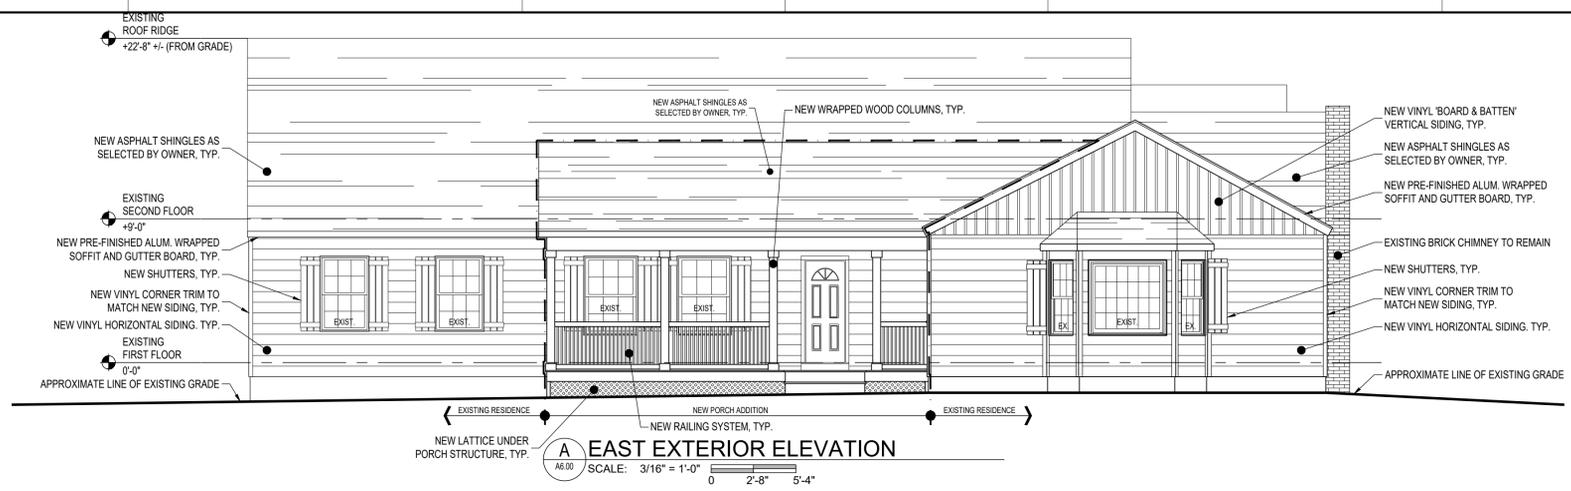

**A EAST EXTERIOR ELEVATION**  
 SCALE: 3/16" = 1'-0"  
 0 2'-8" 5'-4"

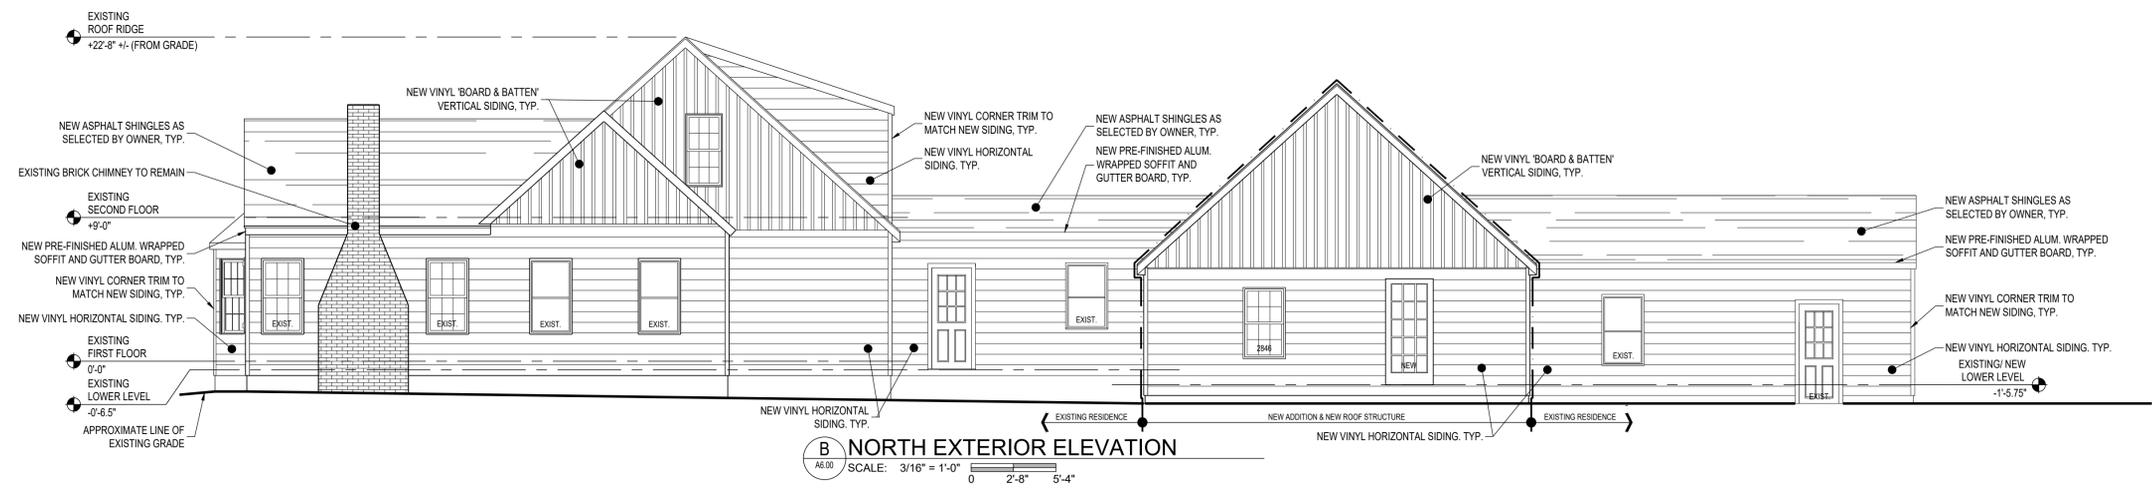

**B NORTH EXTERIOR ELEVATION**  
 SCALE: 3/16" = 1'-0"  
 0 2'-8" 5'-4"

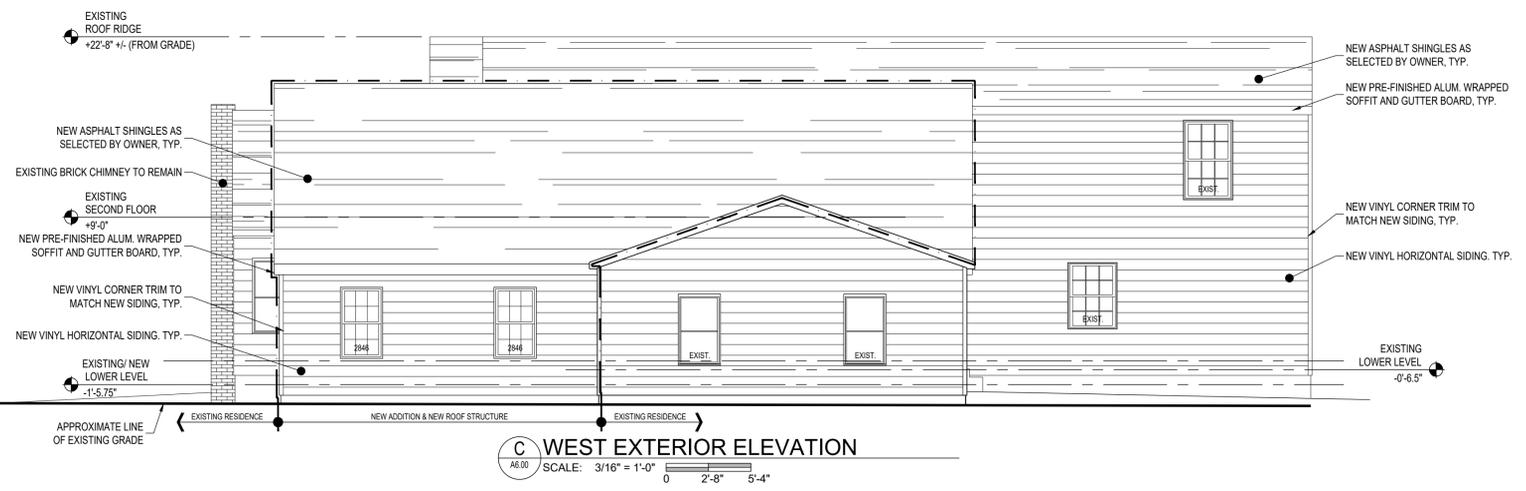

**C WEST EXTERIOR ELEVATION**  
 SCALE: 3/16" = 1'-0"  
 0 2'-8" 5'-4"



**D SOUTH EXTERIOR ELEVATION**  
 SCALE: 3/16" = 1'-0"  
 0 2'-8" 5'-4"

**CPK CONSTRUCTION**  
 8051 Vesta Avenue, Suite 3, Northfield, Ohio 44067  
 P. 330-467-5918 F. 330-467-5070

SHEET TITLE:  
**EXTERIOR ELEVATIONS**


08/30/21 DESIGN REVIEW

SHEET NUMBER:

**A6.00**

PROPOSED ADDITION & EXTERIOR IMPROVEMENTS FOR - 6908 Stow Road, Hudson, Ohio 44236

SHEET LEGEND:

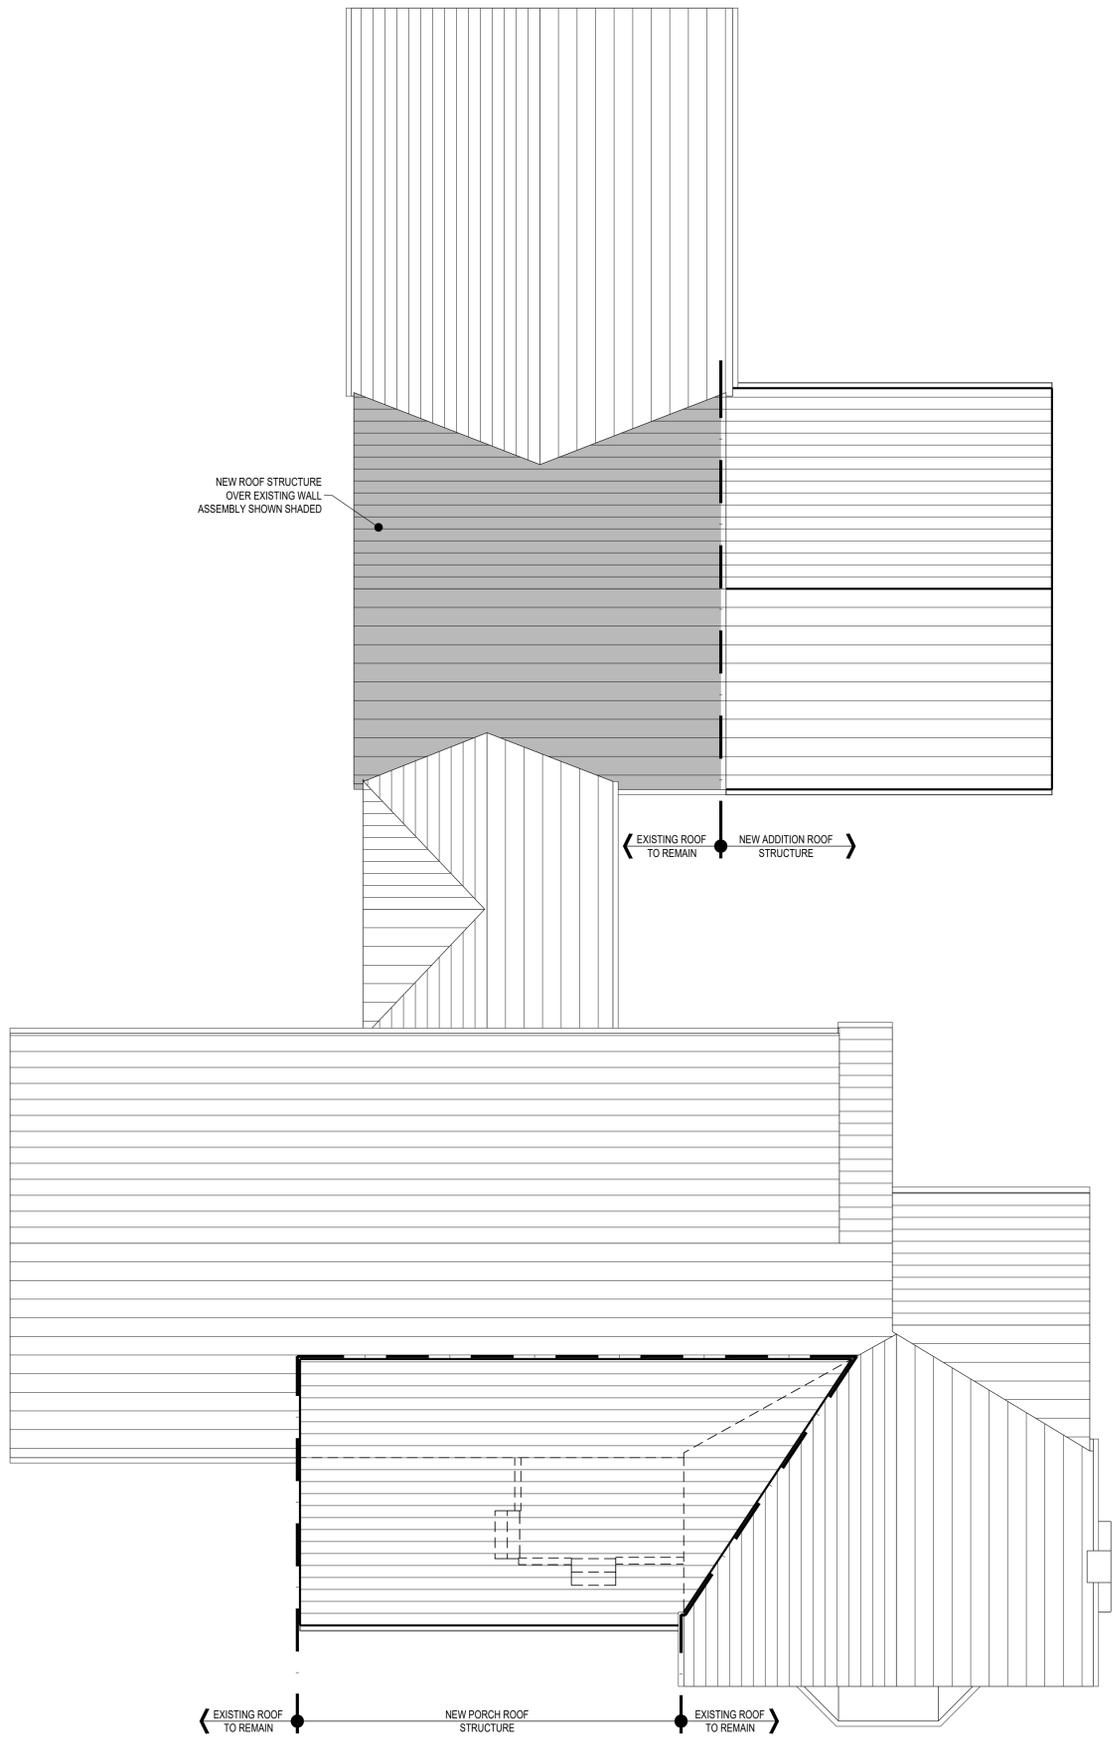

EXISTING ROOF TO REMAIN      NEW PORCH ROOF STRUCTURE      EXISTING ROOF TO REMAIN

**OVERALL ROOF PLAN**  
 SCALE: 3/16" = 1'-0"  
 0      2'-8"      5'-4"



**CPK CONSTRUCTION**  
 8051 Vesta Avenue, Suite 3, Northfield, Ohio 44067  
 P. 330-467-5918 F. 330-467-5070

SHEET TITLE:  
**ROOF PLAN**

08/30/21 DESIGN REVIEW

SHEET NUMBER:  
**A2.20**

PROPOSED ADDITION & EXTERIOR IMPROVEMENTS FOR - 6908 Stow Road, Hudson, Ohio 44236

PROJECT NUMBER



1 FLOOR PLAN OF ADDITION  
 A3 Scale: 1/4" : 1' - 0"

FLOOR PLAN

6908 STOW RD HUDSON OH 44236

PRICE ADDITION



03

A



1 EAST ELEVATION

A4 Scale: 1/4" : 1' - 0"

NOTES:

1. NEW ROOF MATERIAL: CERTAINTED LANDMARK SHINGLES IN ESTATE GRAY COLOR
2. NEW SIDING BELOW GABLE ENDS: CERTAINTED MONOGRAM 4" DOUBLE LAP SIDING IN FLAGSTONE COLOR
3. NEW SIDING ON GABLE ENDS: CERTAINTED 7" BOARD & BATTEN VERTICAL SIDING IN MIDNIGHT BLUE COLOR
4. NEW WOOD SHUTTERS



2 WEST ELEVATION

A4 Scale: 1/4" : 1' - 0"



1 NORTH ELEVATION  
 A5 Scale: 1/4" : 1' - 0"



2 SOUTH ELEVATION  
 A5 Scale: 1/4" : 1' - 0"

ELEVATIONS

6908 STOW RD HUDSON OH 44236

PRICE ADDITION



05

A