

GENERAL NOTES

AHBR APPLICATION
06/06/17

**MacLachlan
Cornelius &
Filoni**
ARCHITECTS, INC.
200 THE BANK TOWER
PITTSBURGH, PENNSYLVANIA 15222

© 2017 MacLachlan Cornelius & Filoni, Inc.

**Western Reserve
Academy**


Seymour Hall Renovation

115 College Street
Hudson, OH 44236


CONTRACT NO. 84016001 DATE 06/06/17

WEST ELEVATION -
PREVIOUSLY APPROVED
& PROPOSED REVISIONS

A1-1

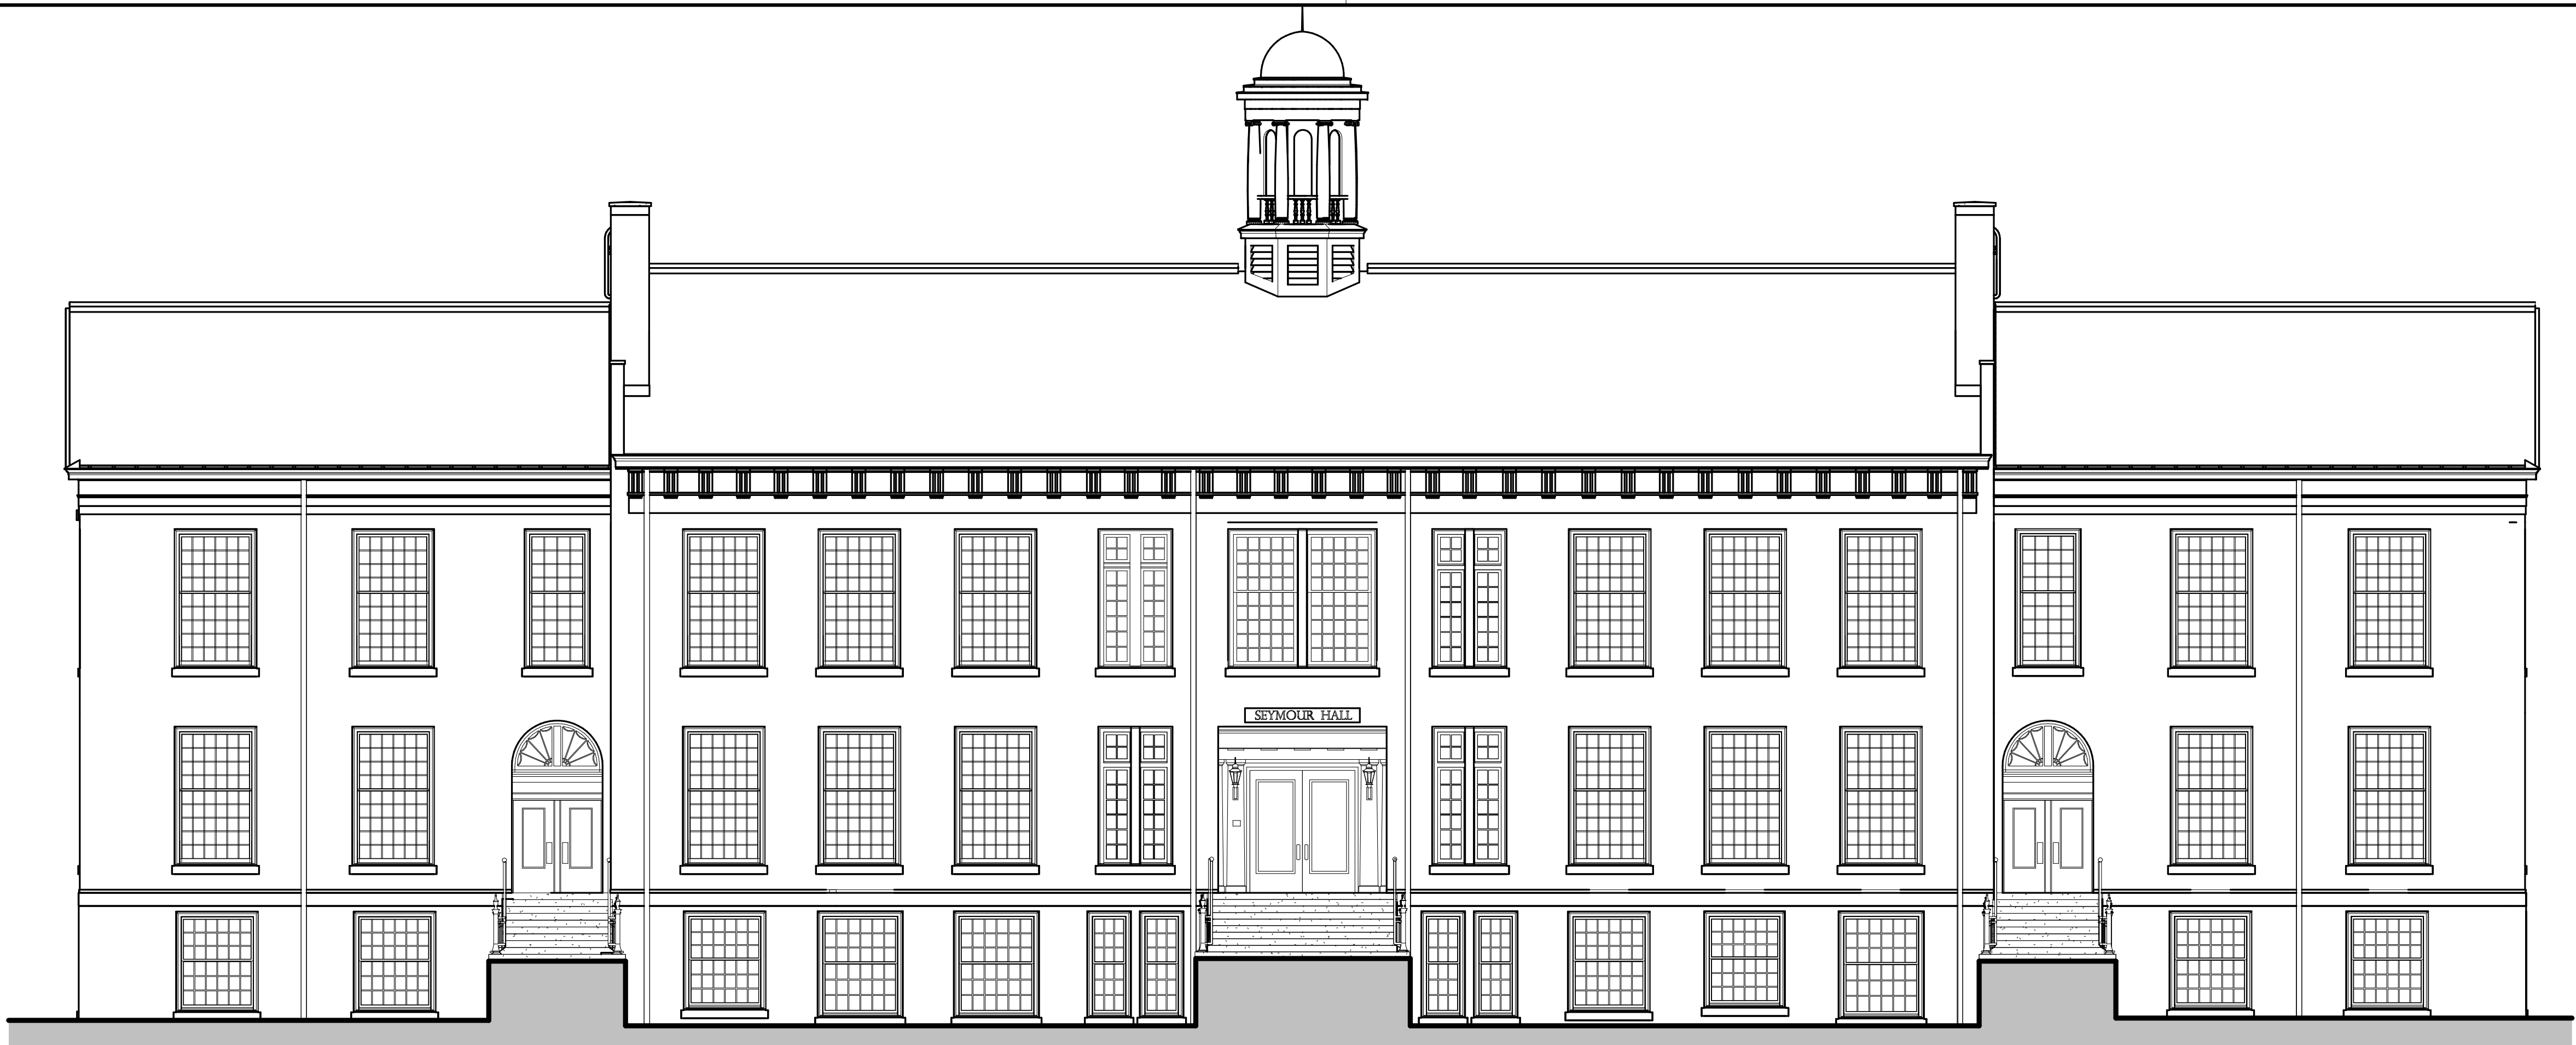

1 WEST ELEVATION - PREVIOUSLY APPROVED
A1-1 SCALE: 1/8" = 1'-0"

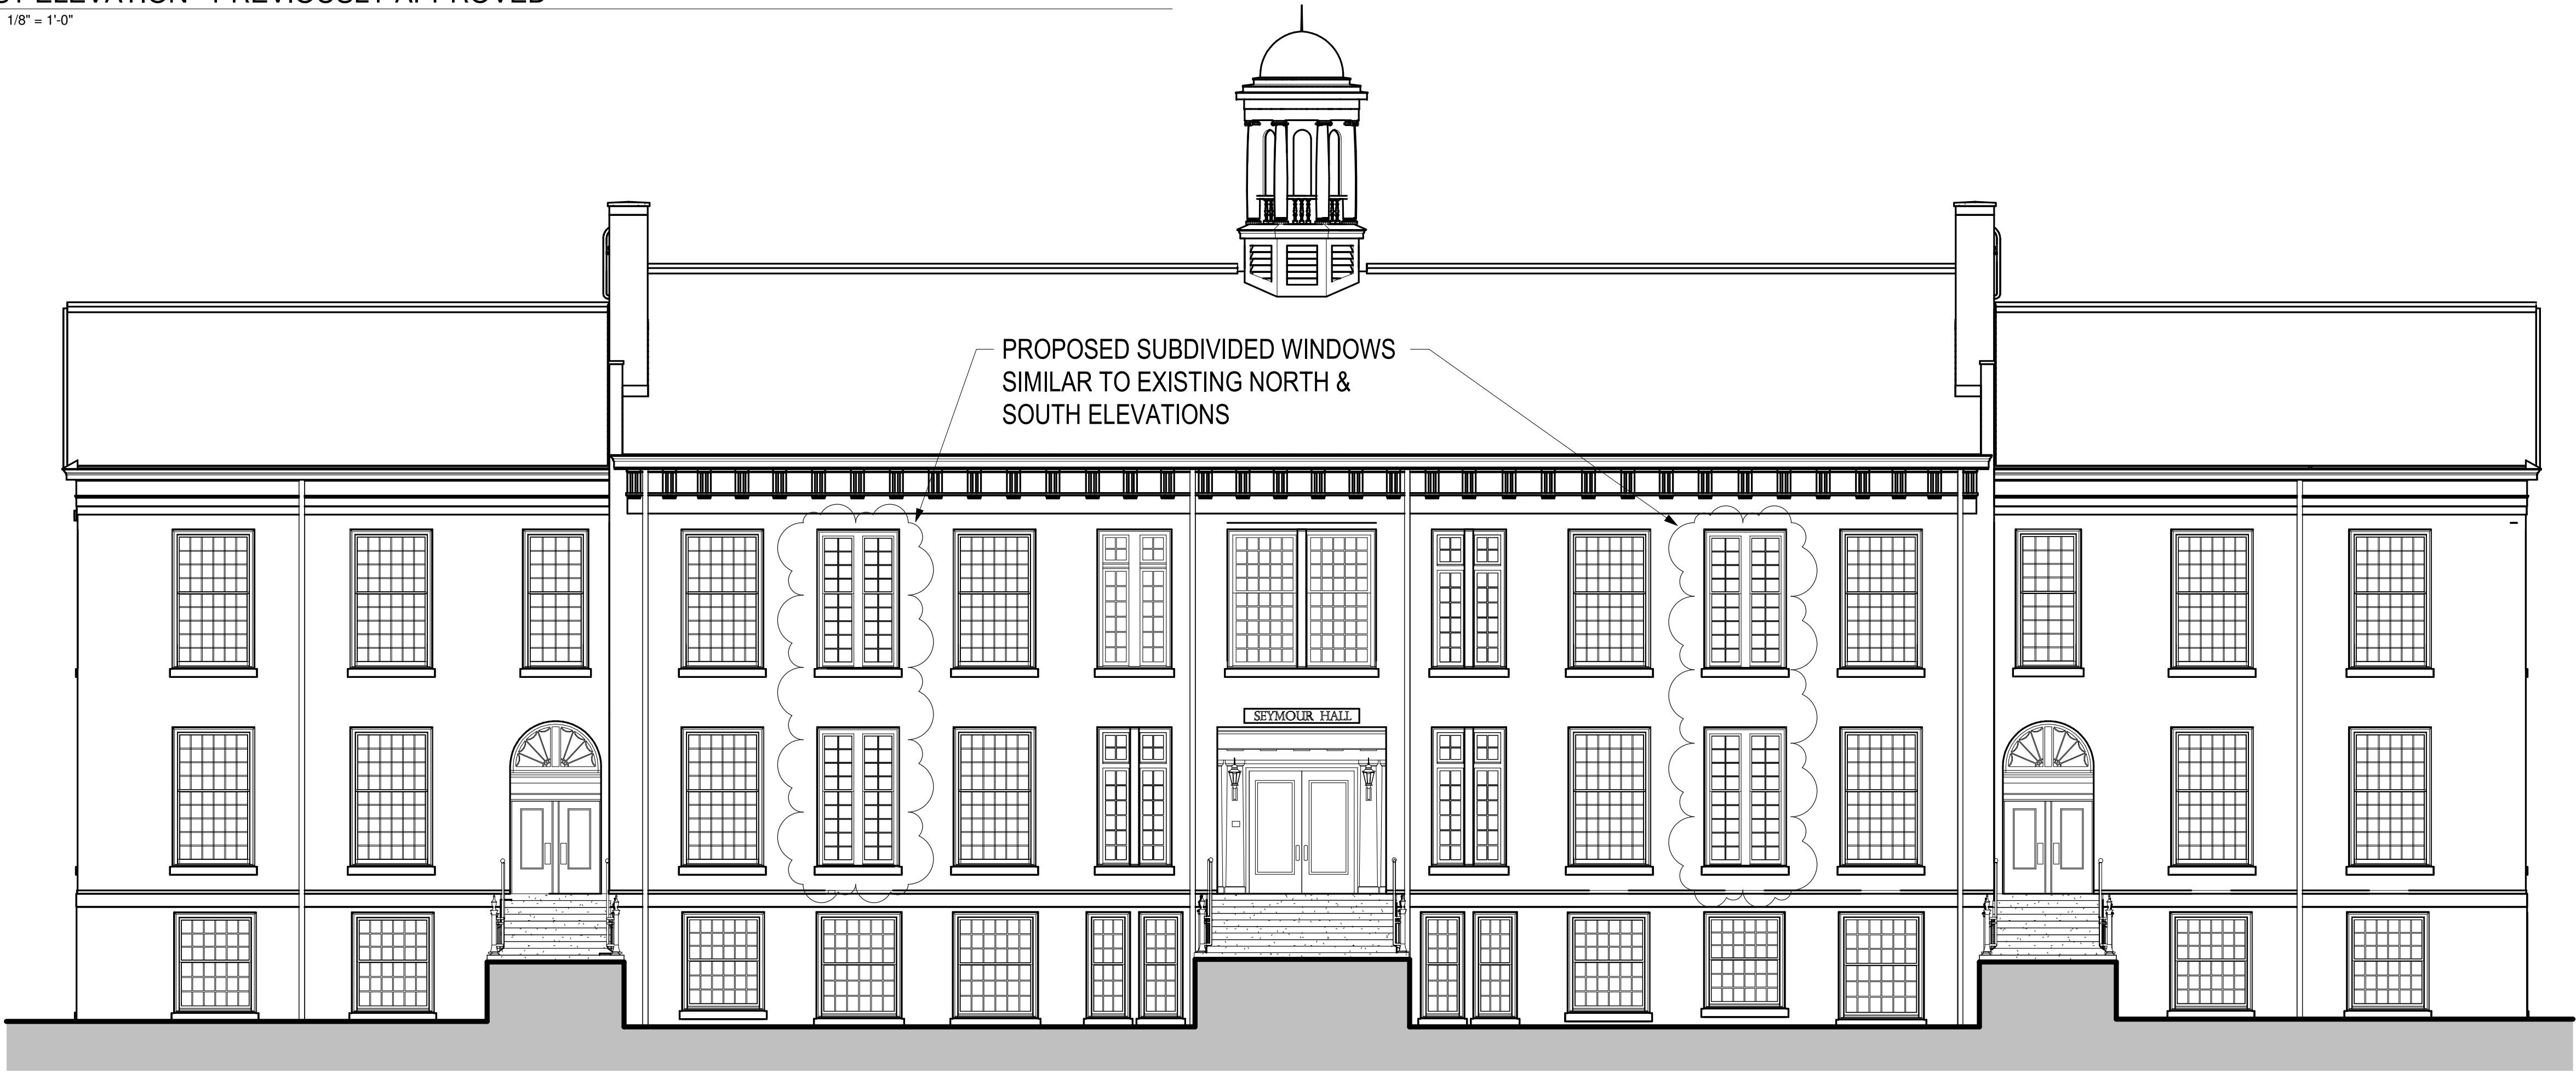

2 WEST ELEVATION - PROPOSED REVISION
A1-1 SCALE: 1/8" = 1'-0"

GENERAL NOTES

AHBR APPLICATION
06/06/17

**MacLachlan
Cornelius &
Filoni**
ARCHITECTS, INC.
200 THE BANK TOWER
PITTSBURGH, PENNSYLVANIA 15222

© 2017 MacLachlan Cornelius & Filoni, Inc.

**Western Reserve
Academy**

Seymour Hall Renovation

115 College Street
Hudson, OH 44236
CONTRACT NO. 84016001 DATE 06/06/17


NORTH & SOUTH
ELEVATIONS -
PREVIOUSLY APPROVED

A1-2



1 NORTH ELEVATION-PREVIOUSLY APPROVED
A1-2 SCALE: 1/8" = 1'-0"


EXISTING PRECEDENT
ORIGINAL WINDOWS ARE
SUBDIVIDED ON NORTH &
SOUTH ELEVATIONS

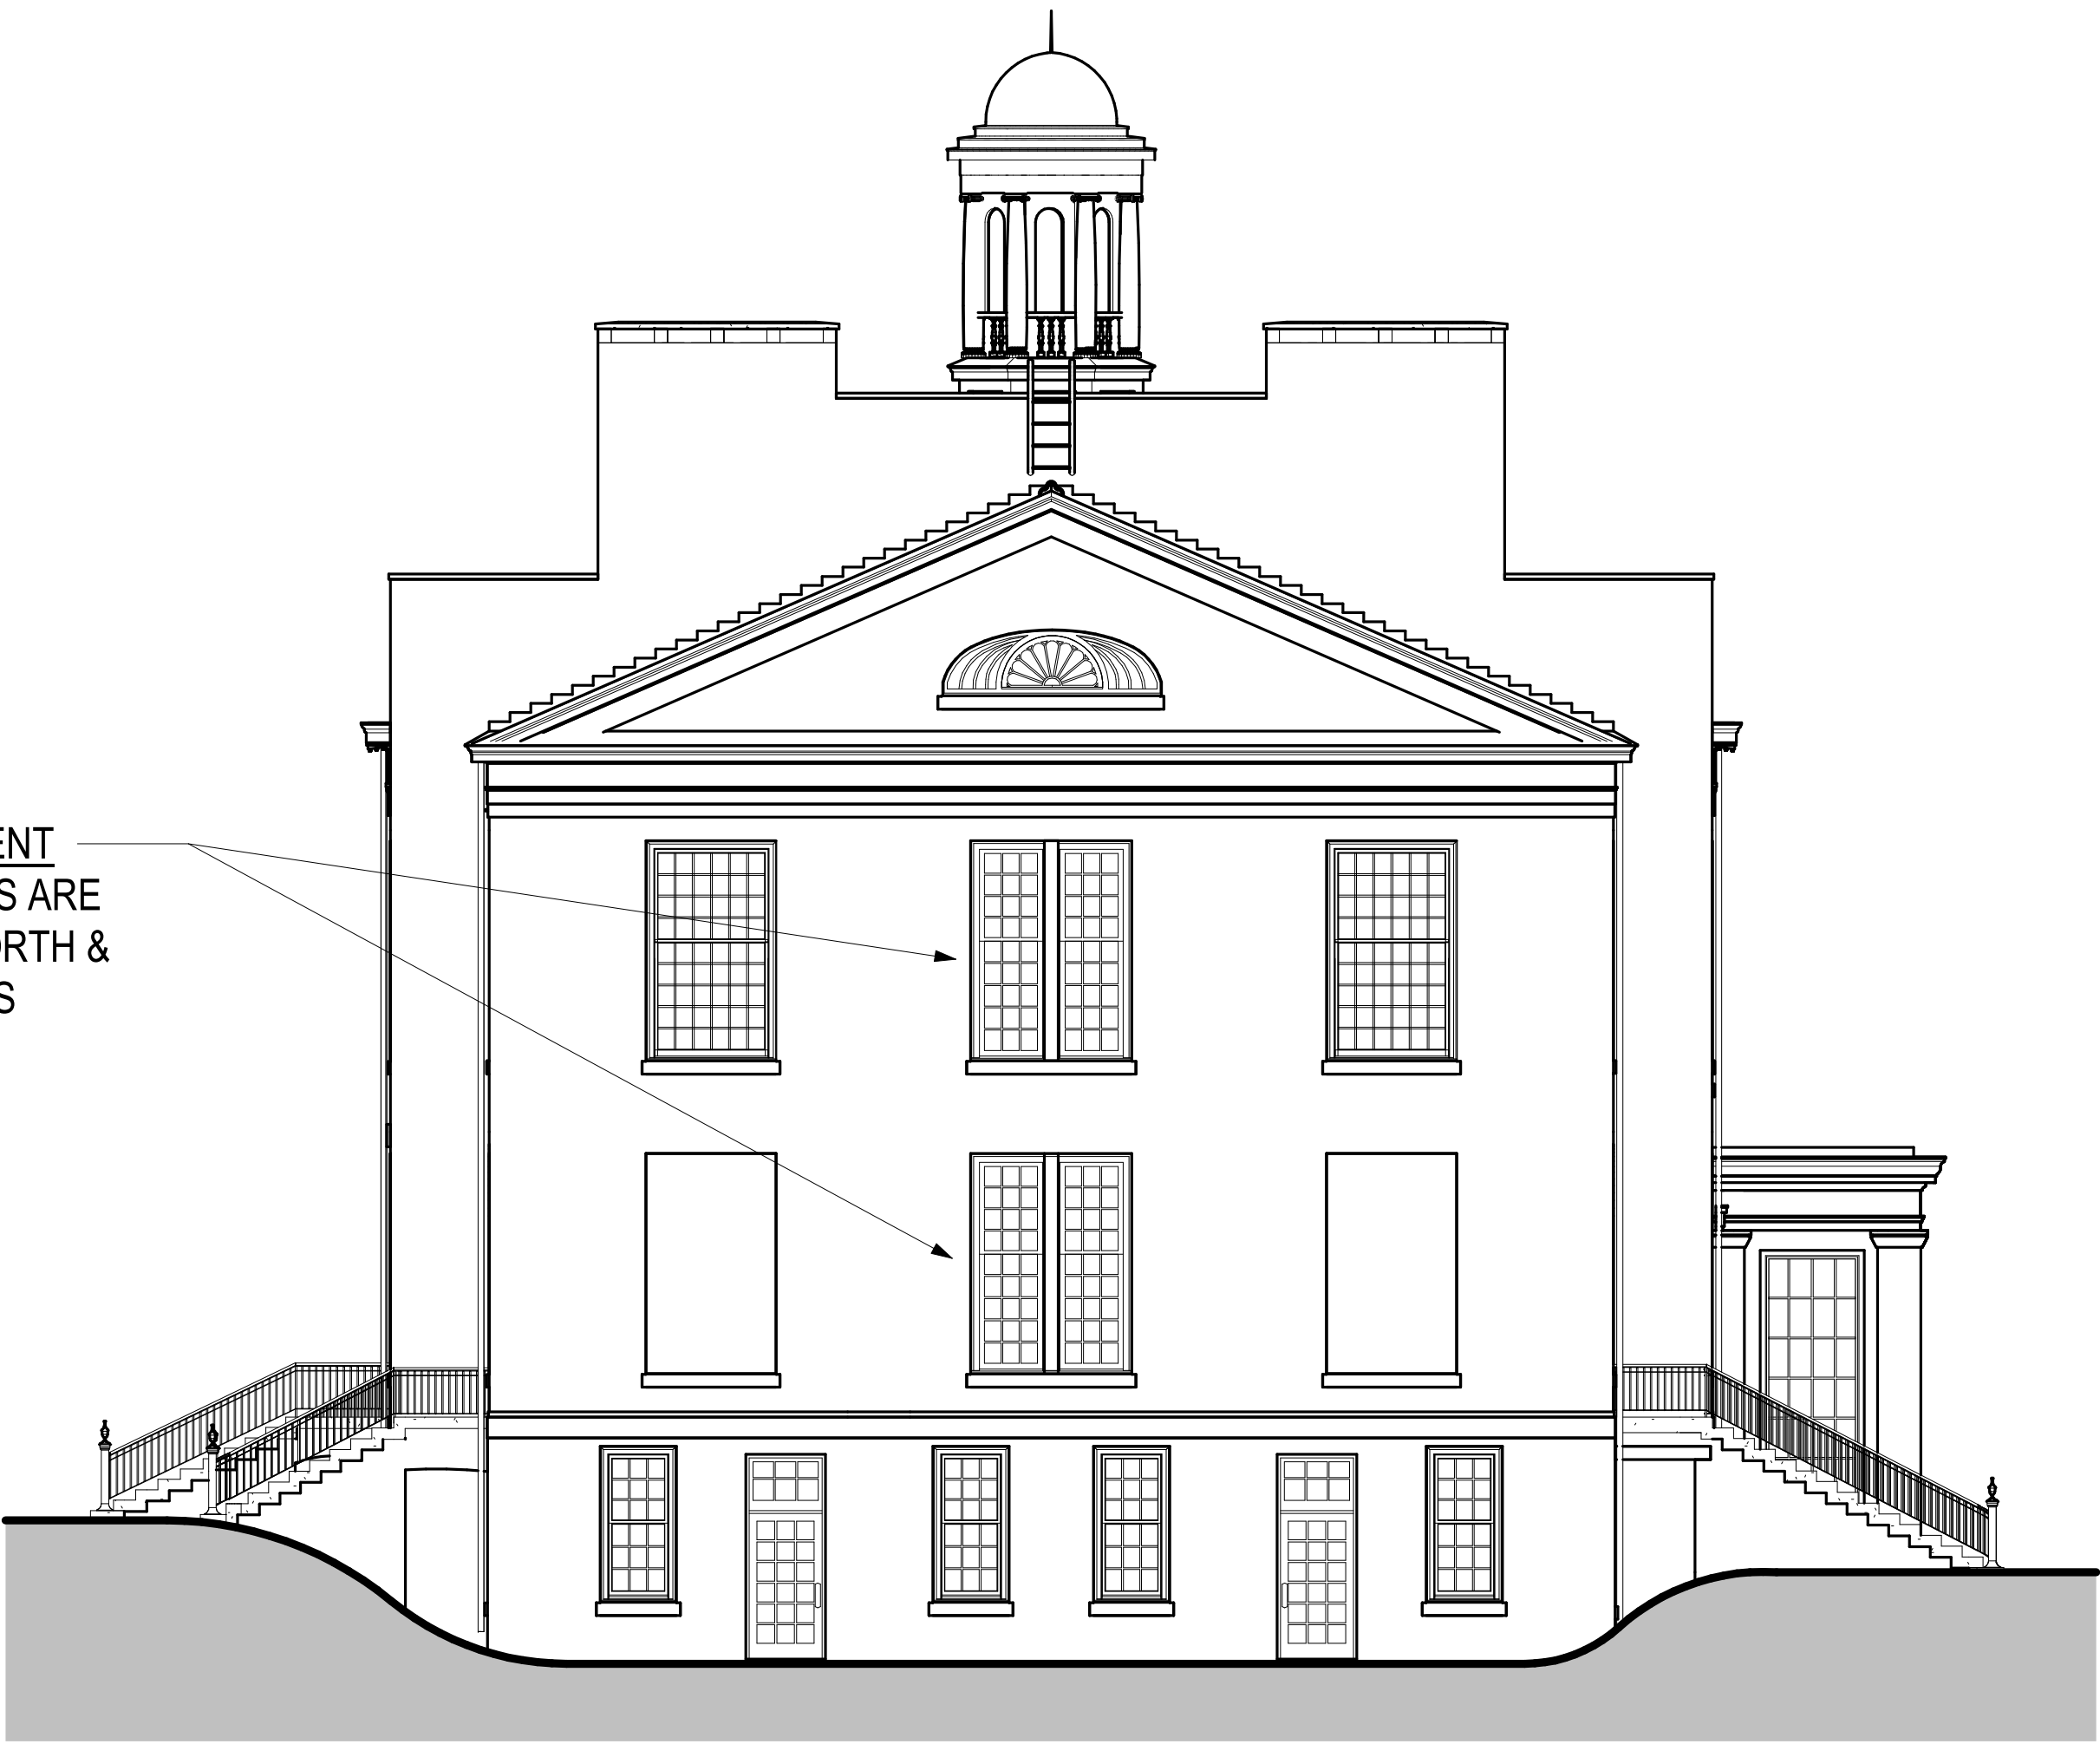


2 SOUTH ELEVATION-PREVIOUSLY APPROVED
A1-2 SCALE: 1/8" = 1'-0"

EXISTING PRECEDENT
ORIGINAL WINDOWS
ARE SUBDIVIDED ON
NORTH AND SOUTH
ELEVATIONS

1 SECOND FLOOR PLAN-PREVIOUSLY APPROVED
A1-3 SCALE: 1/8" = 1'-0"

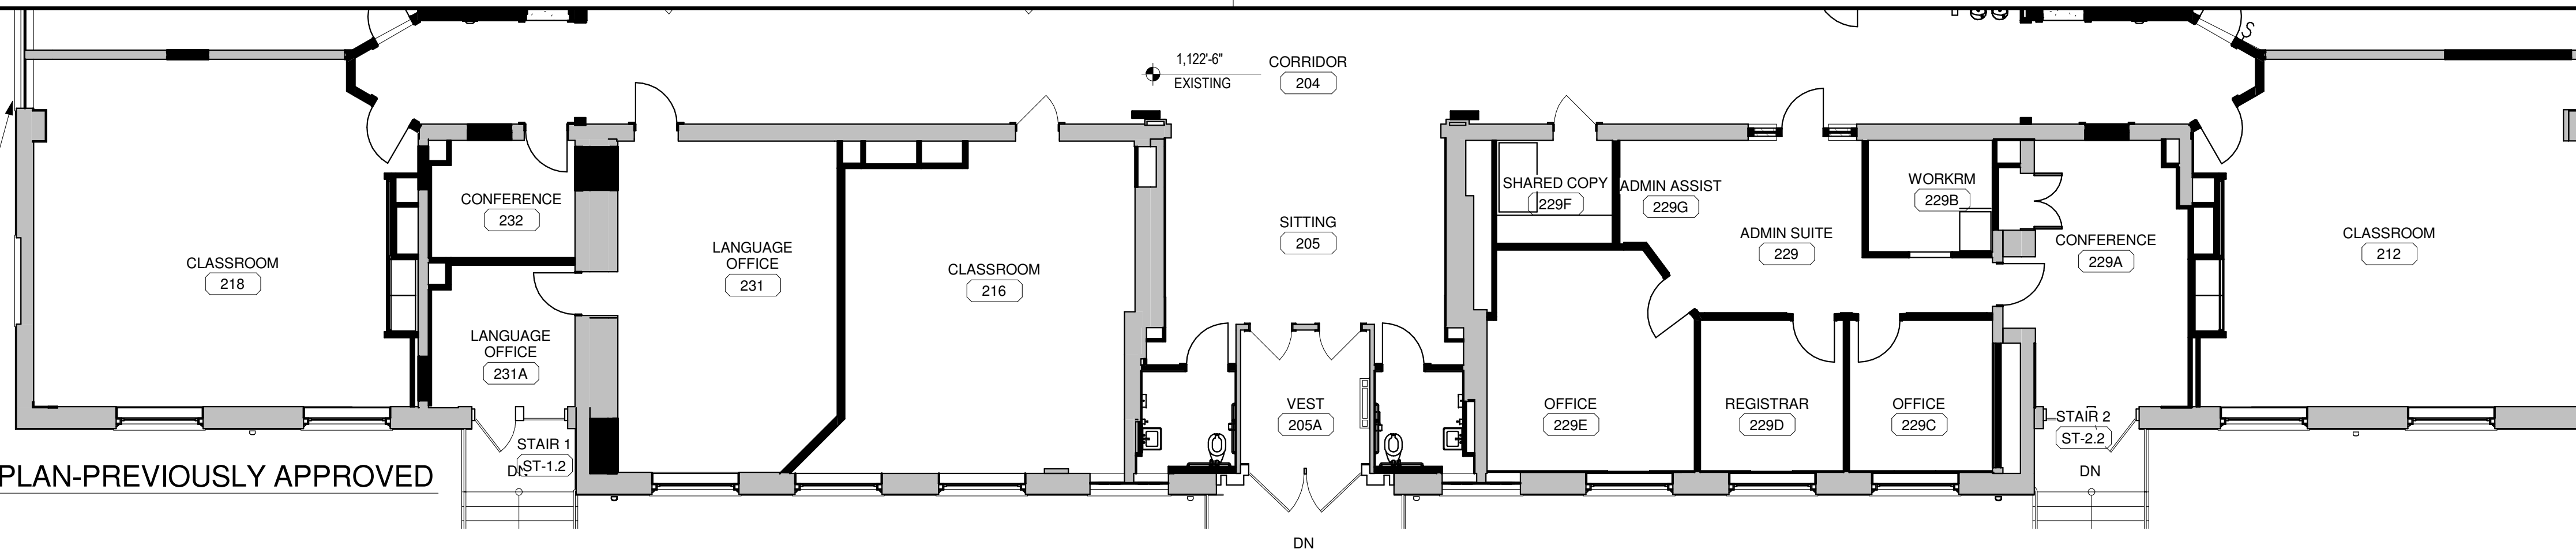


2 SECOND FLOOR PLAN-PROPOSED REVISION
A1-3 SCALE: 1/8" = 1'-0"

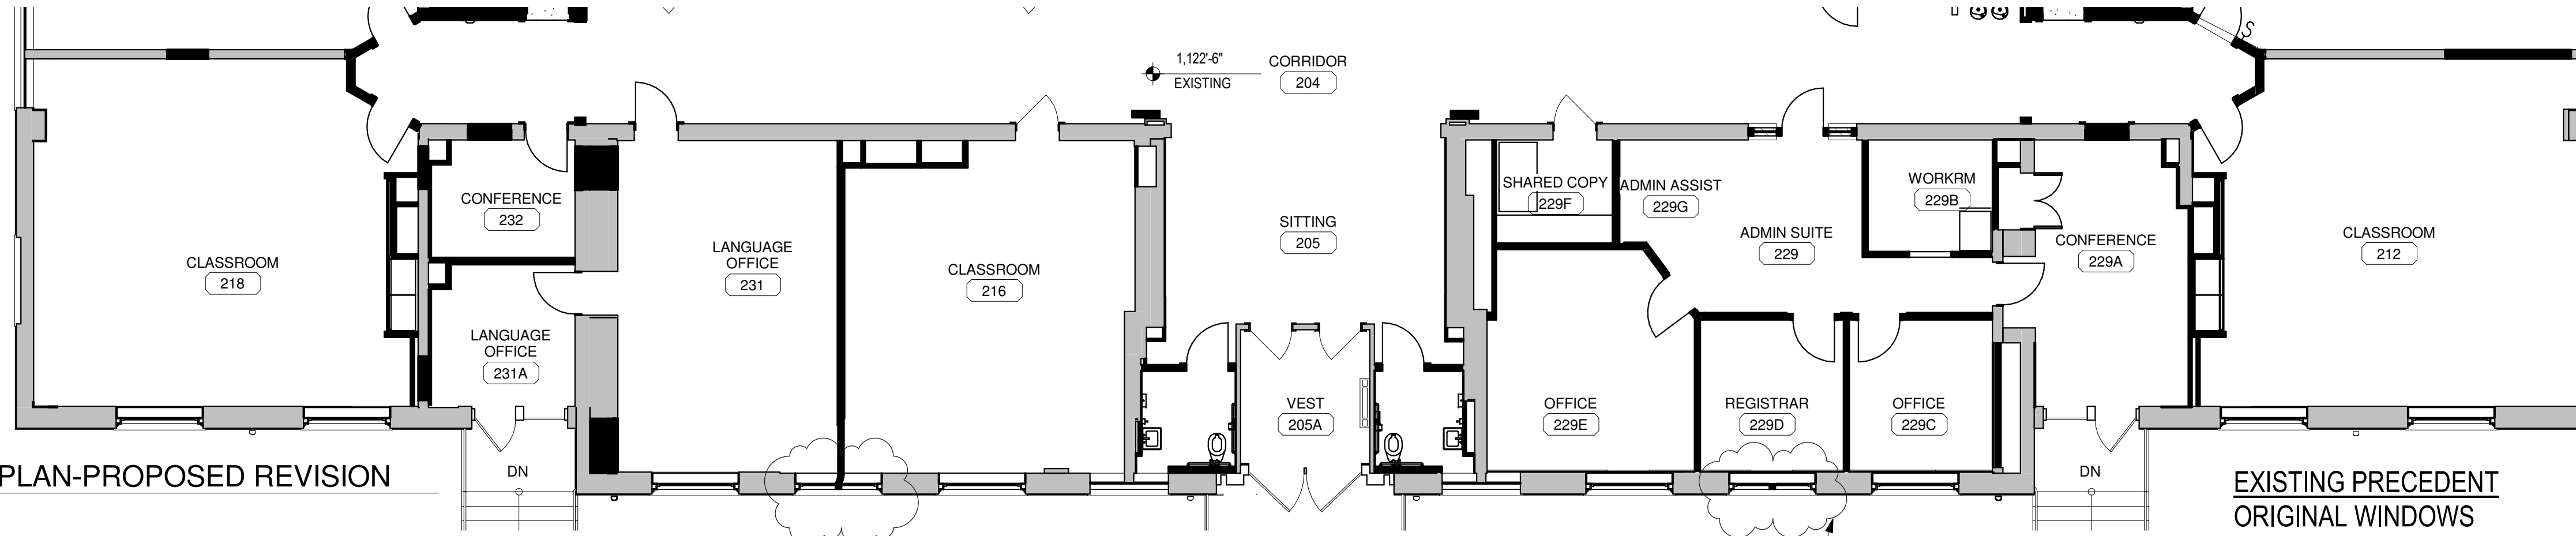


EXISTING PRECEDENT
ORIGINAL WINDOWS
ARE SUBDIVIDED ON
NORTH AND SOUTH
ELEVATIONS

3 THIRD FLOOR PLAN-PREVIOUSLY APPROVED
A1-3 SCALE: 1/8" = 1'-0"

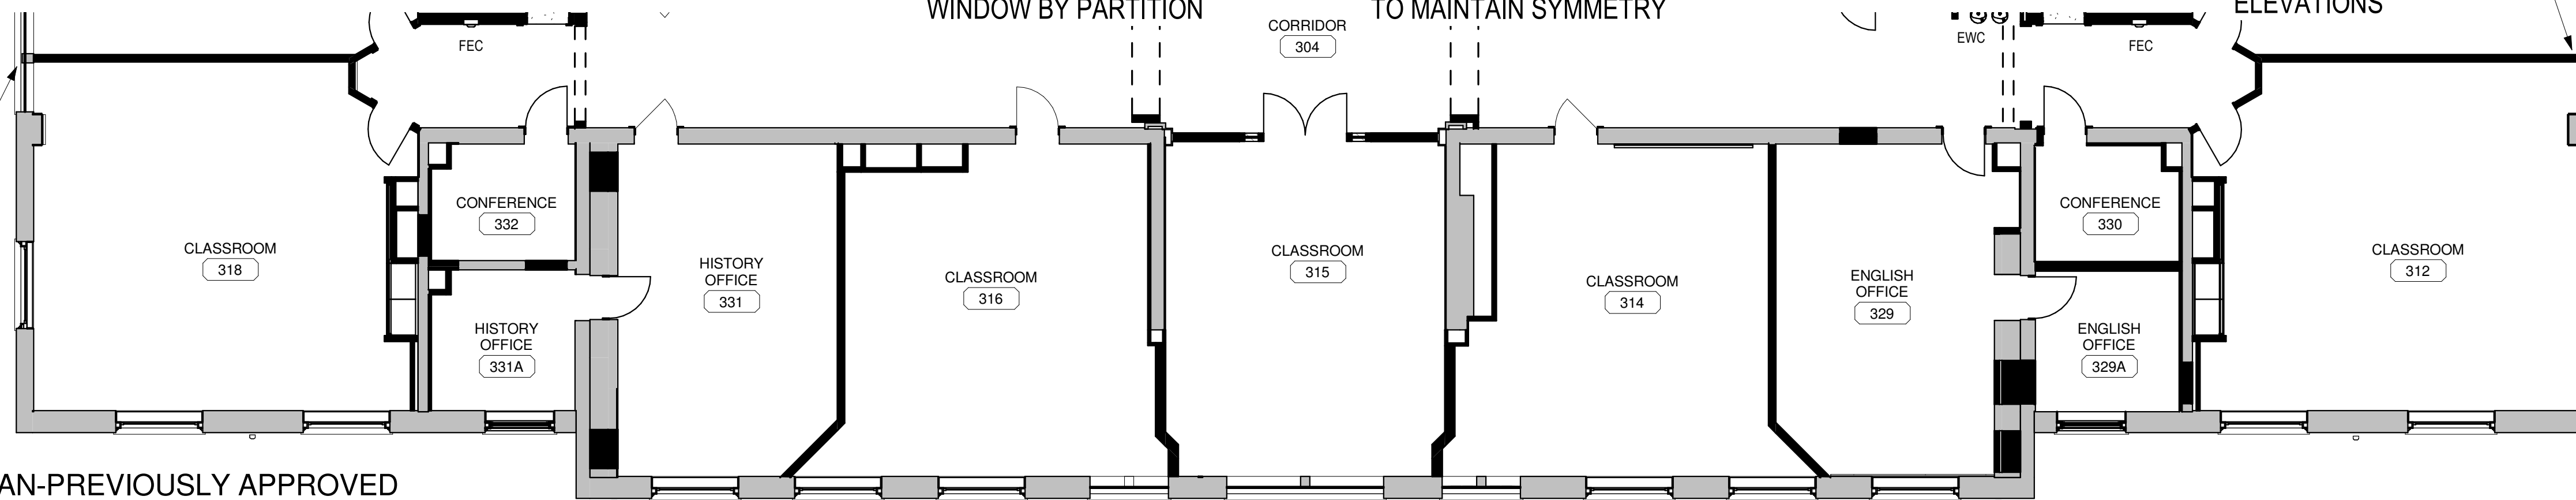

4 THIRD FLOOR PLAN-PROPOSED REVISION
A1-3 SCALE: 1/8" = 1'-0"

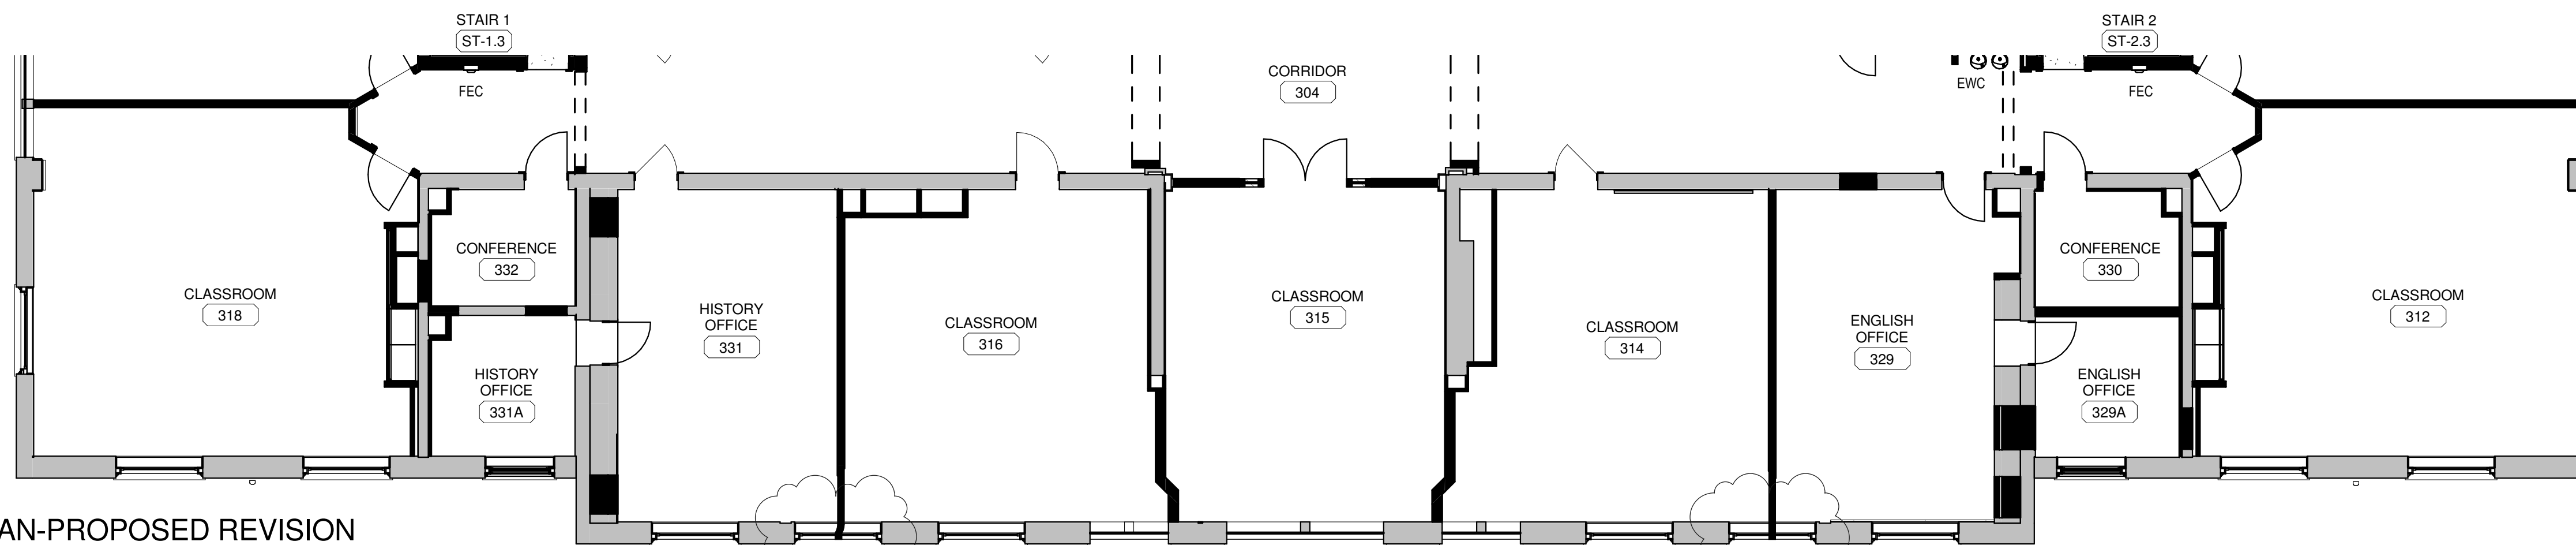

PROPOSED SUBDIVIDED WINDOWS BY PARTITIONS

GENERAL NOTES

EXISTING PRECEDENT
ORIGINAL WINDOWS
ARE SUBDIVIDED ON
NORTH AND SOUTH
ELEVATIONS

AHBR APPLICATION
06/06/17

**MacLachlan
Cornelius &
Filoni**
ARCHITECTS, INC.
200 THE BANK TOWER
PITTSBURGH, PENNSYLVANIA 15222

© 2017 MacLachlan Cornelius & Filoni, Inc.

**Western Reserve
Academy**

Seymour Hall Renovation

115 College Street
Hudson, OH 44236
CONTRACT NO. 84016001 DATE 06/06/17

PARTIAL FLOOR PLAN -
PREVIOUSLY APPROVED
& PROPOSED REVISIONS

A1-3









AHBR SUBMITTAL

© 2017 MacLachlan Cornelius & Filoni, Inc.

Seymour Hall Renovation

A1.01-P

