



# NATHANIEL SEAY DESIGN, LLC



Approved

07/18/2025

**Zoning Certificate #:**

25-758

# PROPOSED MODIFICATIONS TO THE SILVESTRO RESIDENCE

# 226 BRENTWOOD ROAD HUDSON, OHIO

ATHANIEL SEAY DESIGN, LLC  
O. BOX 98357  
ATLANTA, GEORGIA 30359  
404.538.4963  
404.634.9485  
NATESEAY1@GMAIL.COM

THIS DRAWING IS THE PROPERTY  
OF NATHANIEL SEAY DESIGN LLC  
AND MAY NOT BE REPRODUCED  
WITHOUT WRITTEN PERMISSION  
CONTRACTOR NOTES

CONTRACTOR IS RESPONSIBLE FOR VERIFYING ALL DIMENSIONS AND SITE CONDITIONS BEFORE BEGINNING CONSTRUCTION. ANY DISCREPANCIES MUST BE REPORTED TO NATHANIEL SEAY DESIGN, LLC FOR JUSTIFICATION AND/OR CORRECTION BEFORE PROCEEDING WITH THE WORK. CONTRACTOR ASSUMES RESPONSIBILITY FOR ANY DISCREPANCIES THAT ARE NOT REPORTED. ALL DIMENSIONS SHOULD BE READ OR CALCULATED AND NEVER SCALED. ALL WORK SHALL BE PERFORMED IN ACCORDANCE WITH LOCAL CODES, REGULATIONS, AND FHA.



DRAWING AND

DRAWING INDEX	
	COVER
S1.0	PROPOSED SITE PLAN
A2.0	EXISTING AND PROPOSED FRONT ELEVATIONS
A2.1	EXISTING AND PROPOSED LEFT ELEVATIONS
A2.2	EXISTING AND PROPOSED REAR ELEVATIONS
A2.3	EXISTING AND PROPOSED RIGHT ELEVATIONS
A4.0	DETAILS

# RELEASED FOR CONSTRUCTION

PROPOSED MODIFICATIONS TO THE  
**SILVESTRO RESIDENCE**  
226 BRENTWOOD ROAD  
HUDSON, OHIO

DRAWN BY: NJS	JOB #
PLOT DATE: 6/27/2025	



NATHANIEL SEAY  
DESIGN, LLC


NATHANIEL SEAY DESIGN, LLC  
P.O. BOX 98357  
ATLANTA, GEORGIA 30359  
T: 404.538.4963  
F: 404.634.9485  
E: NATESEAY1@GMAIL.COM

THIS DRAWING IS THE PROPERTY  
OF NATHANIEL SEAY DESIGN LLC  
AND MAY NOT BE REPRODUCED  
WITHOUT WRITTEN PERMISSION

CONTRACTOR IS RESPONSIBLE FOR VERIFYING ALL DIMESNIONS AND SITE CONDITIONS BEFORE BEGINNING CONSTRUCTION. ANY DISCREPANCIES MUS BE REPORTED TO NATHANIEL SEAY DESIGN, LLC FOR JUSTIFICATION AND/OR CORRECTION BEFORE PROCEEDING WITH THE WORK. CONTRACTOR ASSUMES RESPONSIBILITY FOR ANY DISCREPANCIES THAT ARE NOT REPORTED. ALL DIMESNIONS SHOULD BE READ OR CALCULATED AND NEVER SCALED. ALL WORK SHALL BE PERFORMED IN ACCORDANCE WITH LOCAL CODES, REGULATIONS, AND FHA.

PROPOSED MODIFICATIONS TO THE  
**SILVESTRO RESIDENCE**  
226 BRENTWOOD ROAD  
HUDSON, OHIO

# RELEASED FOR CONSTRUCTION

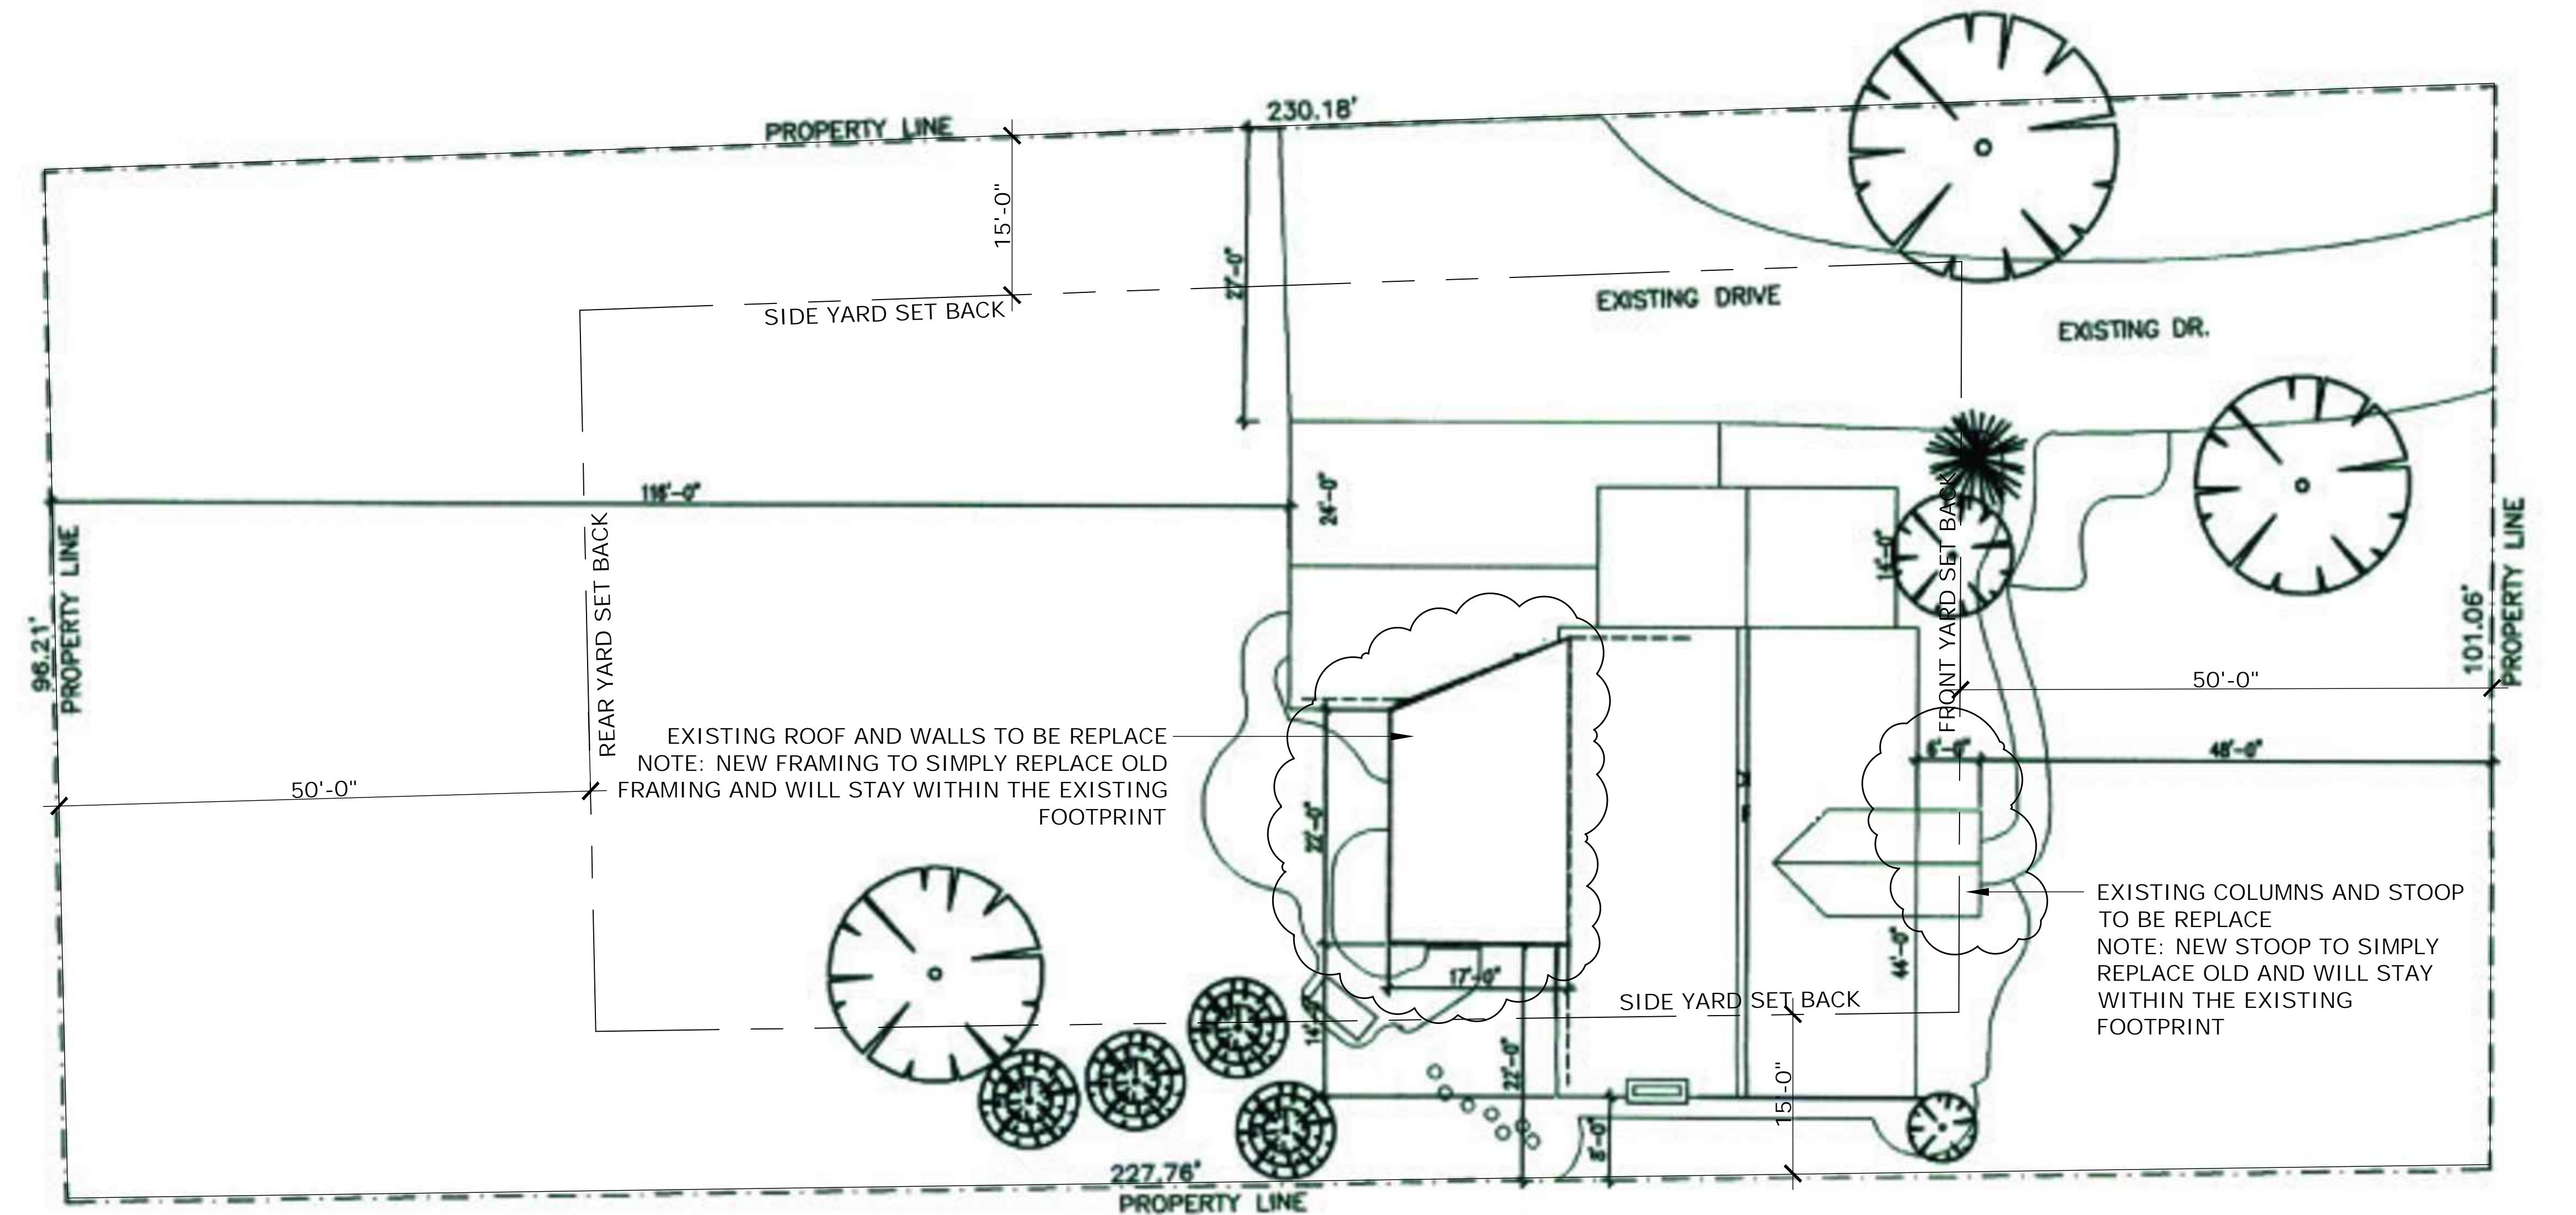

OHIO  
**HUDSON**   
COMMUNITY DEVELOPMENT  
DEPARTMENT

Approved

07/18/2025

***Zoning Certificate #:***

25-758

## 1 PROPOSED SITE PLAN

DRAWN BY: NJS	JOB #
PLOT DATE: 6/27/2025	

S1.0

# RELEASE FOR CONSTRUCTION



# NATHANIEL SEAY DESIGN, LLC

NATHANIEL SEAY DESIGN, LLC  
P.O. BOX 98357  
ATLANTA, GEORGIA 30359  
T: 404.538.4963  
F: 404.634.9485  
E: NATESEAY1@GMAIL.COM


THIS DRAWING IS THE PROPERTY  
OF NATHANIEL SEAY DESIGN LLC  
AND MAY NOT BE REPRODUCED  
WITHOUT WRITTEN PERMISSION  
  
CONTRACTOR NOTES

CONTRACTOR IS RESPONSIBLE FOR VERIFYING ALL DIMESNIONS AND SITE CONDITIONS BEFORE BEGINNING CONSTRUCTION. ANY DISCREPANCIES MUS BE REPORTED TO NATHANIEL SEAY DESIGN, LLC FOR JUSTIFICATION AND/OR CORRECTION BEFORE PROCEEDING WITH THE WORK. CONTRACTOR ASSUMES RESPONSIBILITY FOR ANY DISCREPANCIES THAT ARE NOT REPORTED. ALL DIMESNIONS SHOULD BE READ OR CALCULATED AND NEVER SCALED. ALL WORK SHALL BE PERFORMED IN ACCORDANCE WITH LOCAL CODES, REGULATIONS, AND FIA

PROPOSED MODIFICATIONS TO THE  
**SILVESTRU RESIDENCE**  
226 BRENTWOOD ROAD  
HUDSON, OHIO

DRAWN BY: NJS	JOB #
PLOT DATE: 6/27/2025	

## A2.0

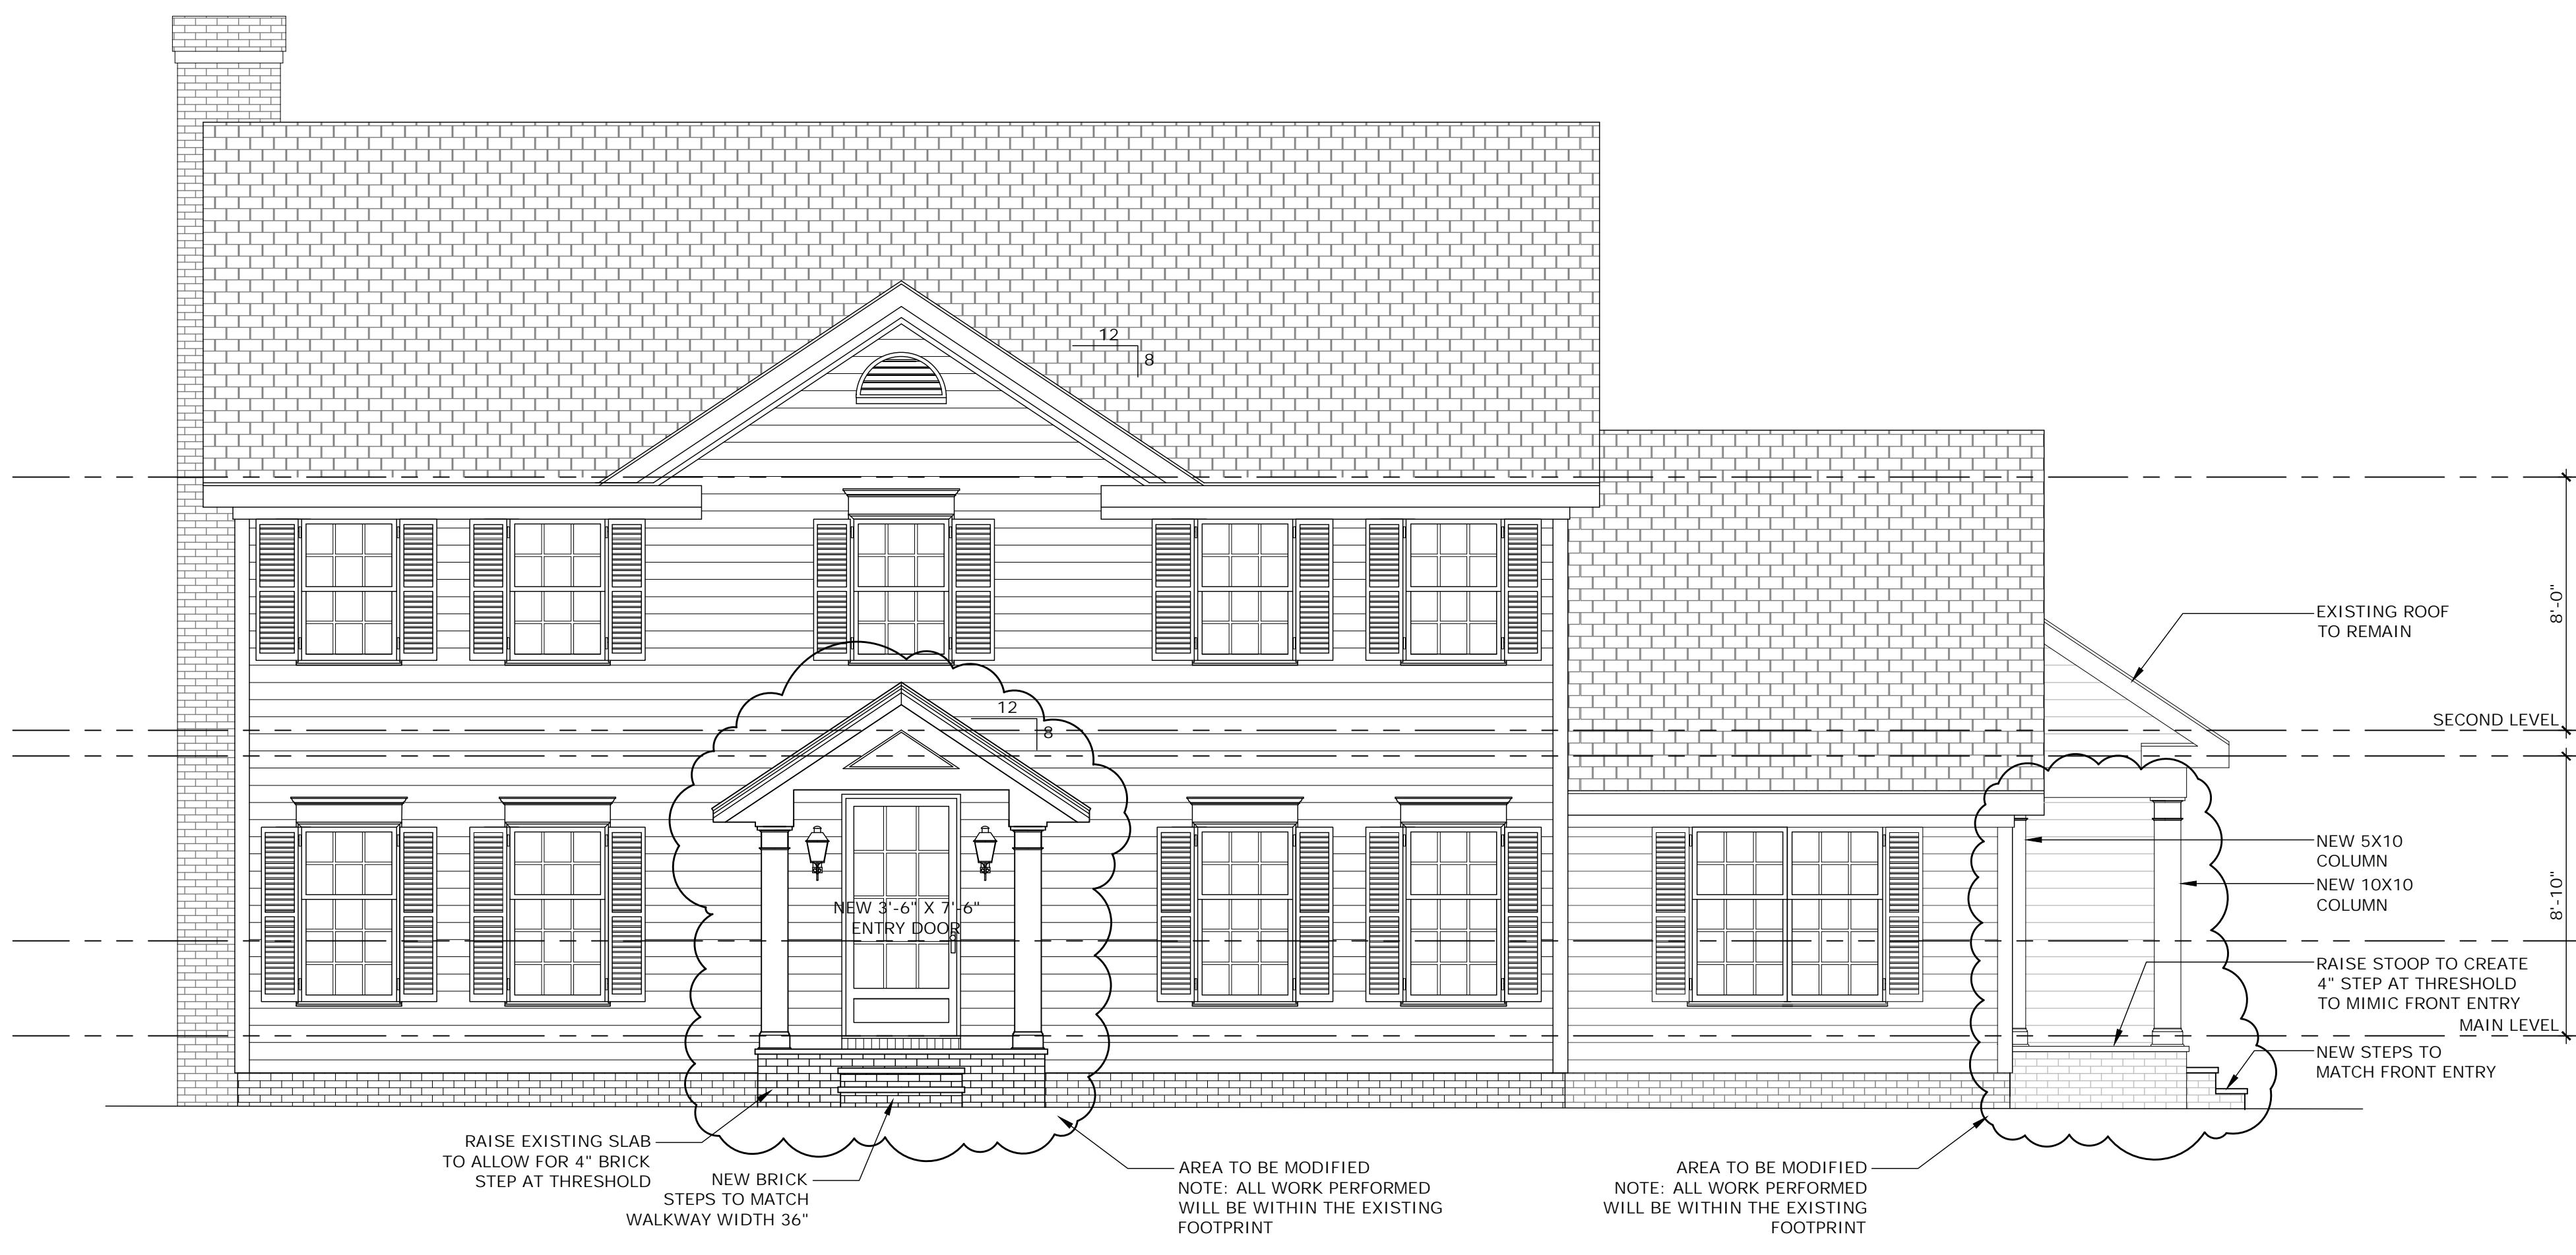

2 PROPOSED FRONT ELEVATION

# OHIO HUDSON COMMUNITY DEVELOPMENT DEPARTMENT


Approved  
07/18/2025

***Zoning Certificate #:***

25-758




# 1 EXISTING FRONT ELEVATION

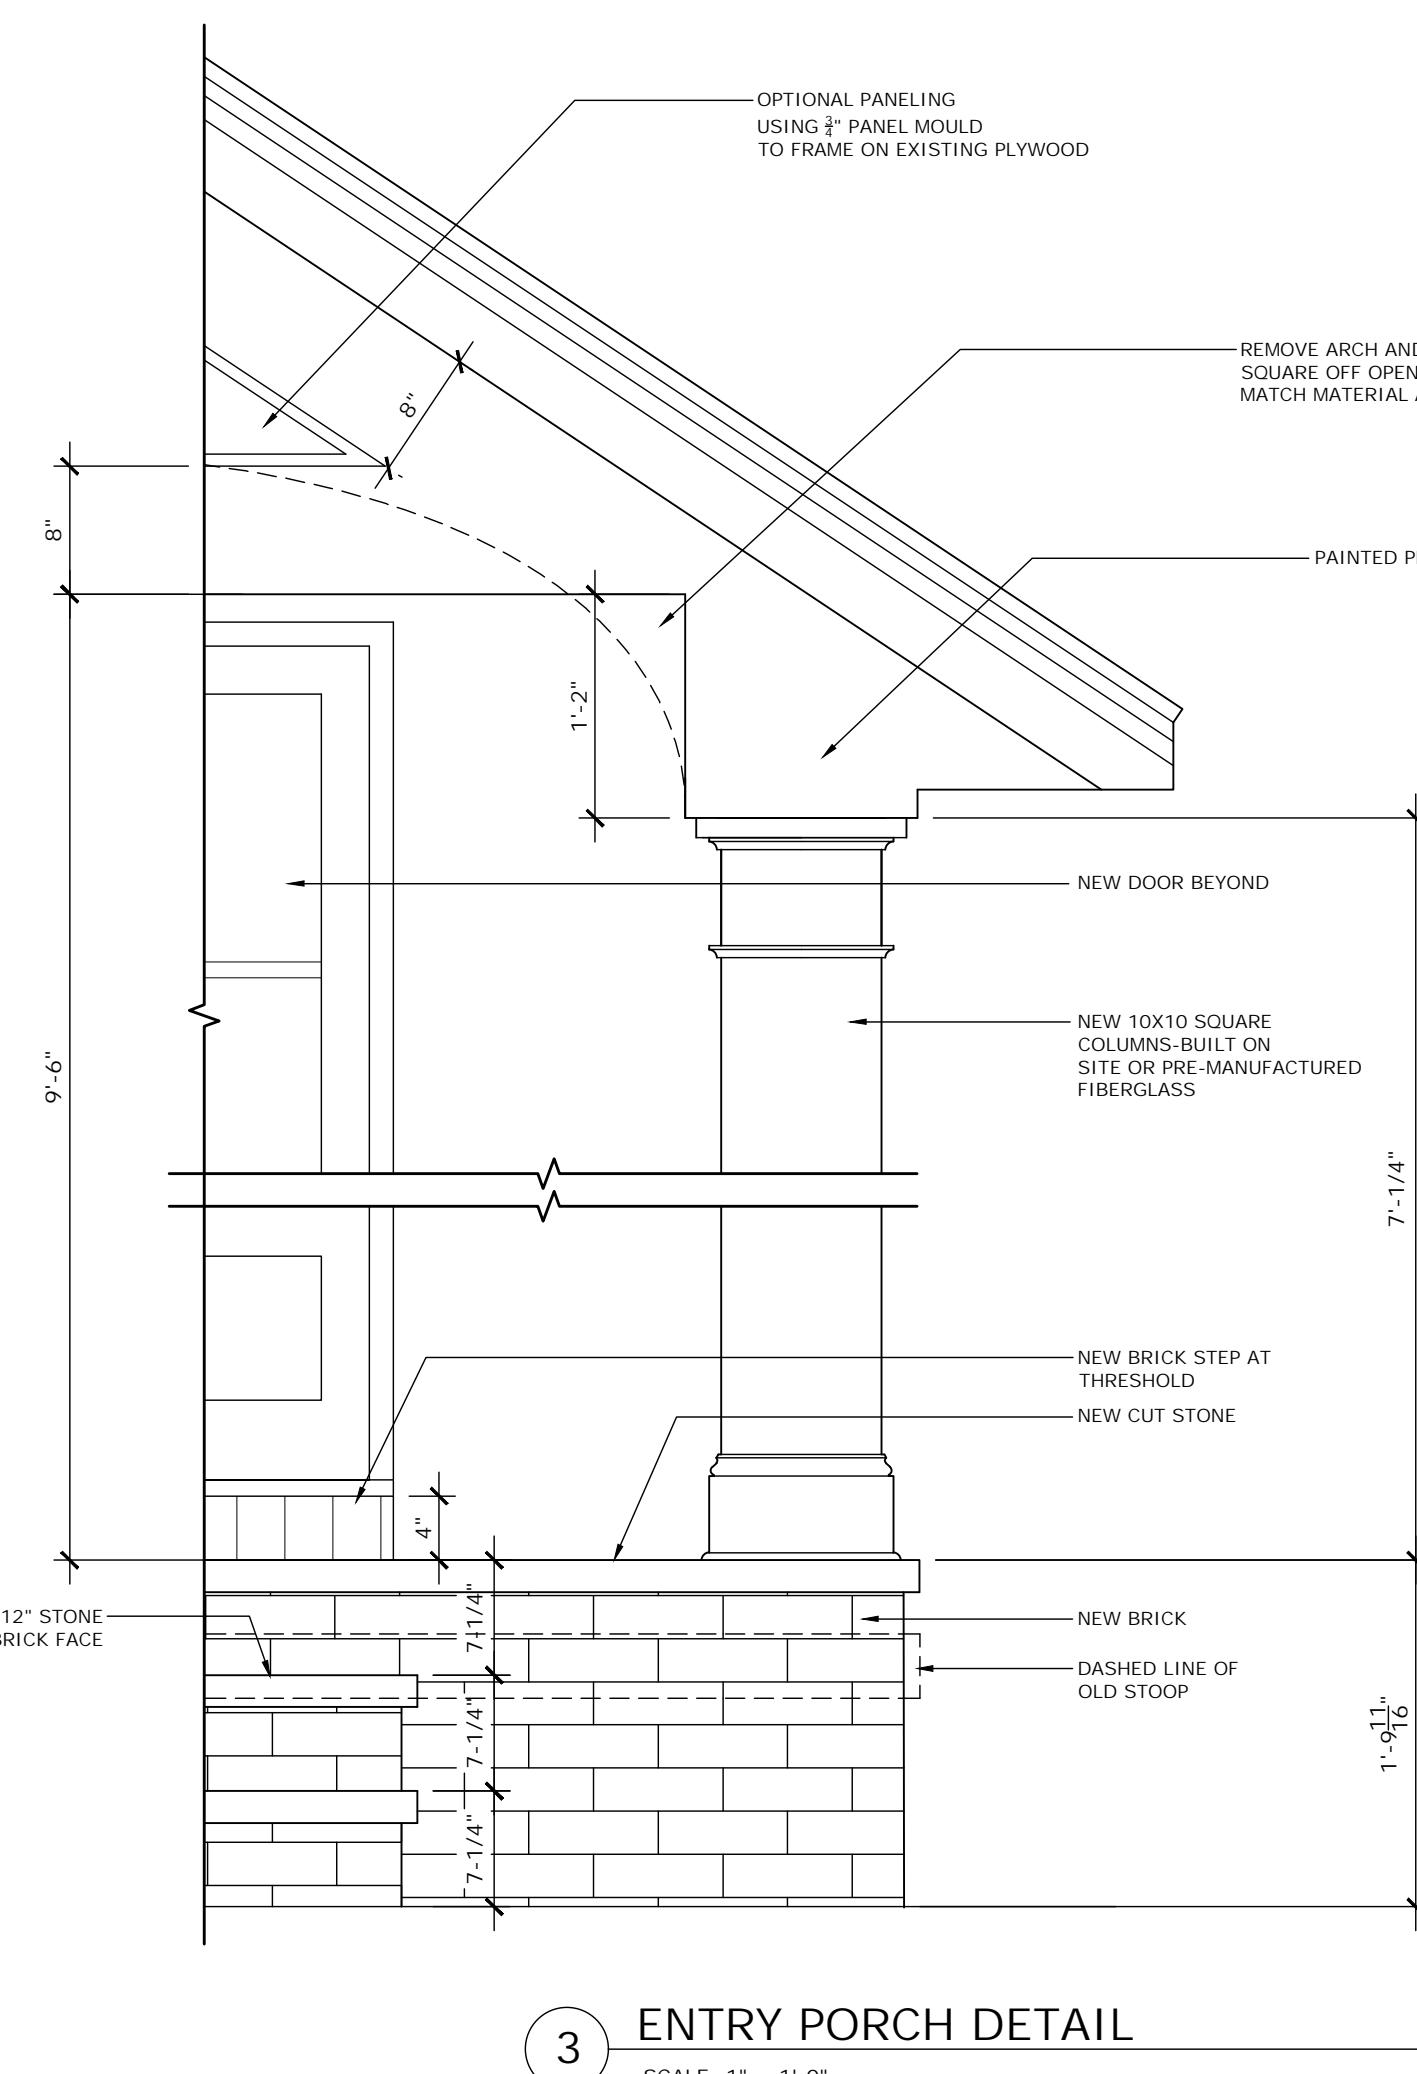

### 3 ENTRY PORCH DETAIL

5 SCALE: 1" = 1'-0"

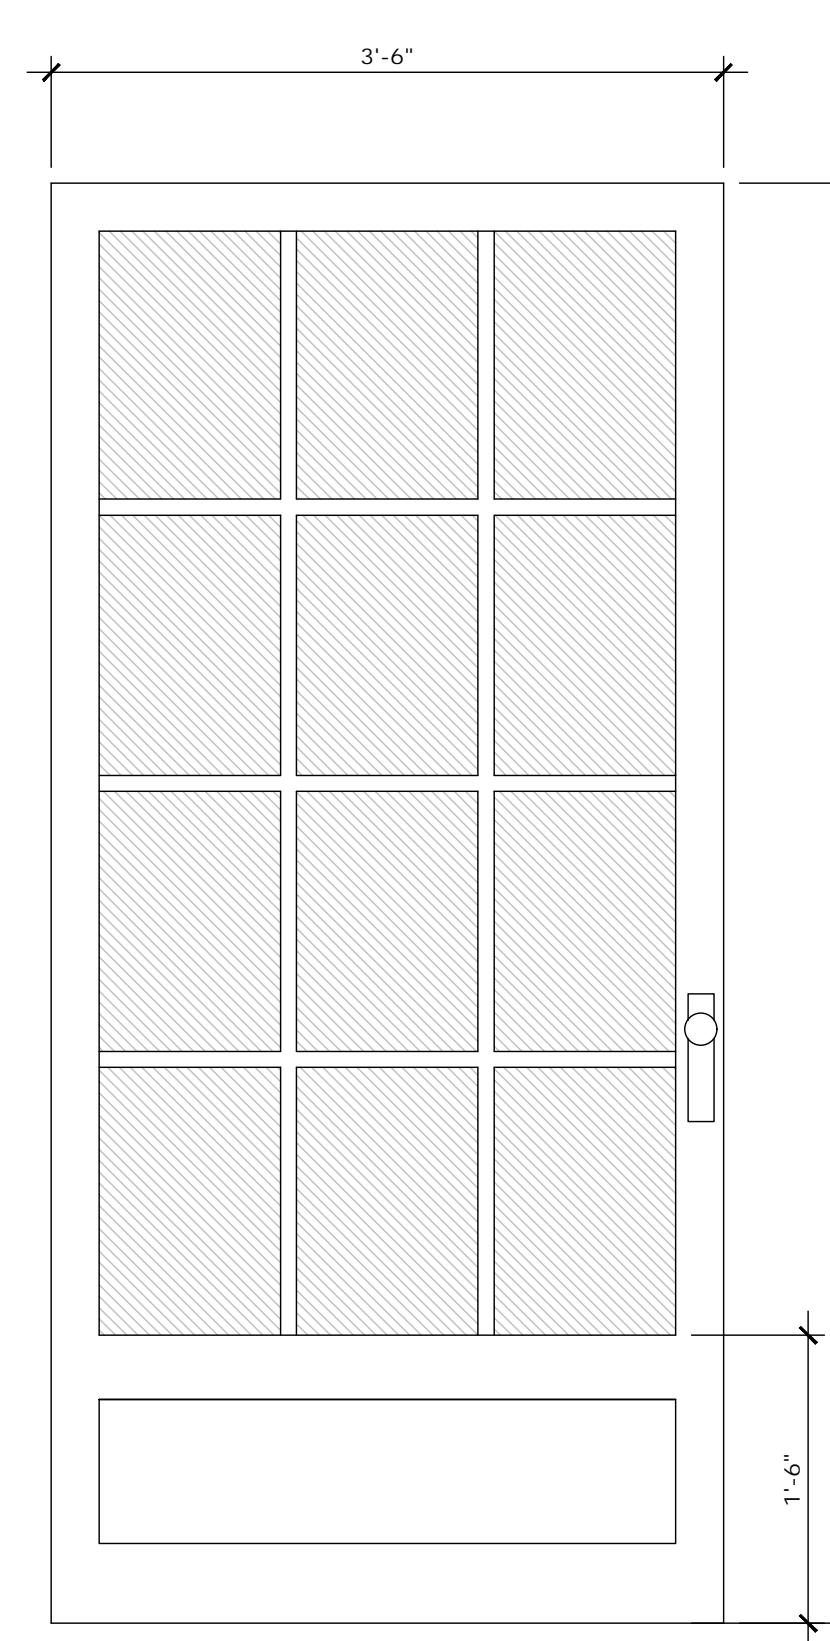

**A** PROPOSED FRONT FRONT DOOR  
SCALE: 1" = 1'-0"



NATHANIEL SEAY  
DESIGN, LLC

NATHANIEL SEAY DESIGN, LLC  
P.O. BOX 98359  
ATLANTA, GEORGIA 30359  
T: 404.538.4963  
F: 404.634.9485  
E: NATESEAY1@GMAIL.COM

THIS DRAWING IS THE PROPERTY OF NATHANIEL SEAY DESIGN LLC AND MAY NOT BE REPRODUCED WITHOUT WRITTEN PERMISSION  
CONTRACTOR NOTES  
CONTRACTOR IS RESPONSIBLE FOR VERIFYING ALL DIMENSIONS AND SITE CONDITIONS BEFORE BEGINNING CONSTRUCTION. ANY DISCREPANCIES MUST BE REPORTED TO NATHANIEL SEAY DESIGN, LLC FOR JUSTIFICATION AND/OR CORRECTION BEFORE PROCEEDING WITH THE WORK. CONTRACTOR ASSUMES RESPONSIBILITY FOR ANY DISCREPANCIES THAT ARE NOT REPORTED. ALL DIMENSIONS SHOULD BE READ OR CALCULATED AND NEVER SCALED. ALL WORK SHALL BE PERFORMED IN ACCORDANCE WITH LOCAL CODES, REGULATIONS, AND FHA.



PROPOSED MODIFICATIONS TO THE  
SILVESTRO RESIDENCE  
226 BRENTWOOD ROAD  
HUDSON, OHIO

ISSUES		
#	DESCRIPTION	DATE

DRAWN BY: NJS JOB #  
PLOT DATE: 6/27/2025

A2.1

RELEASED FOR CONSTRUCTION

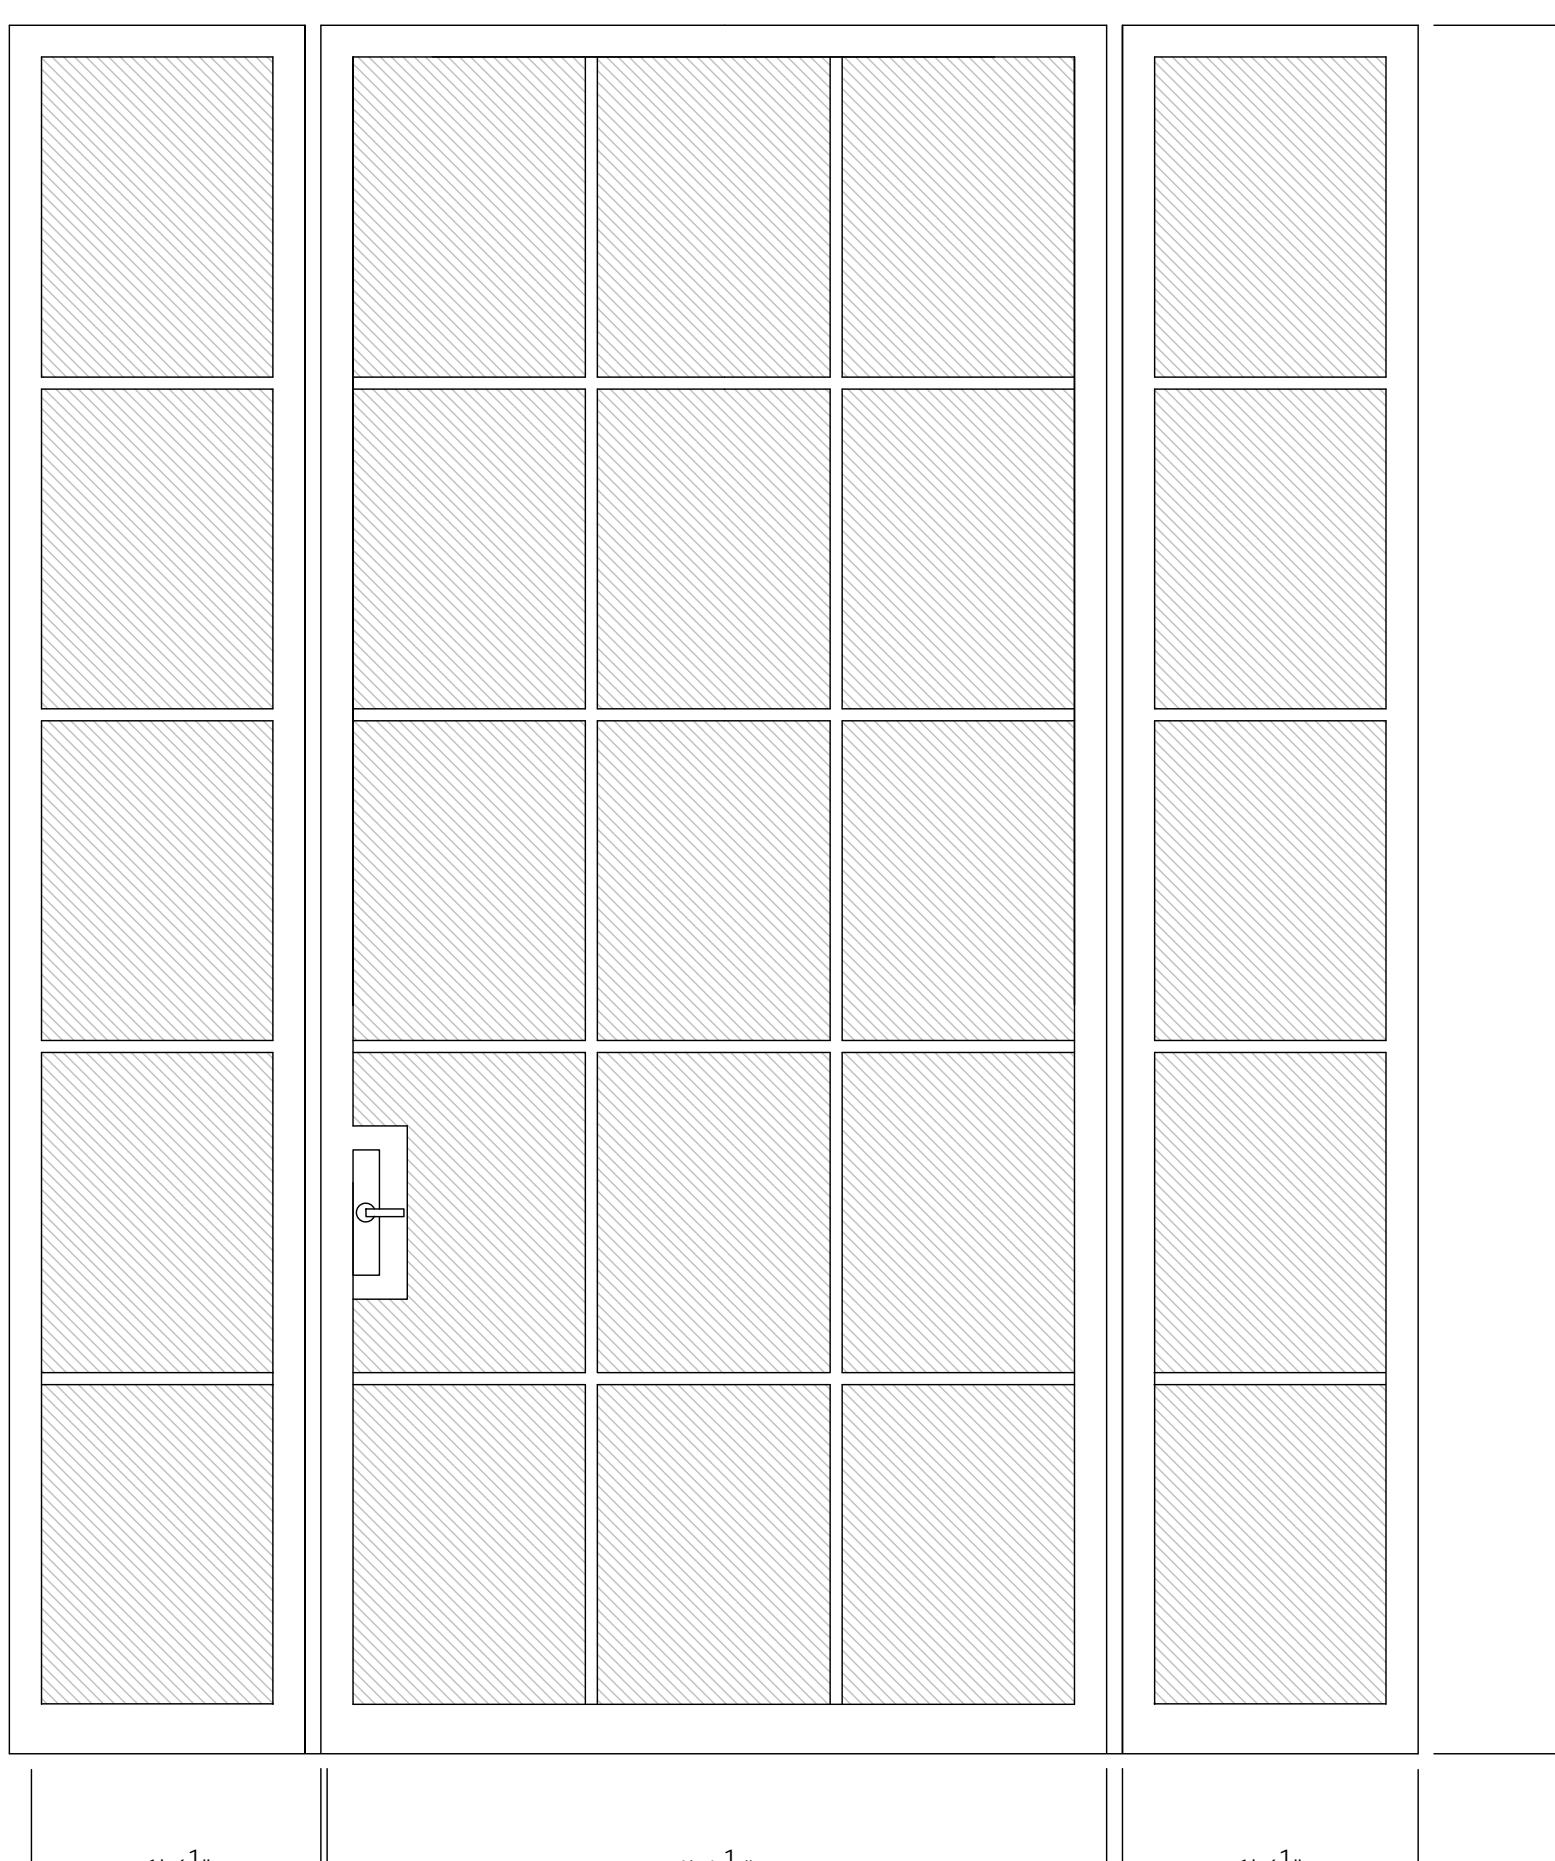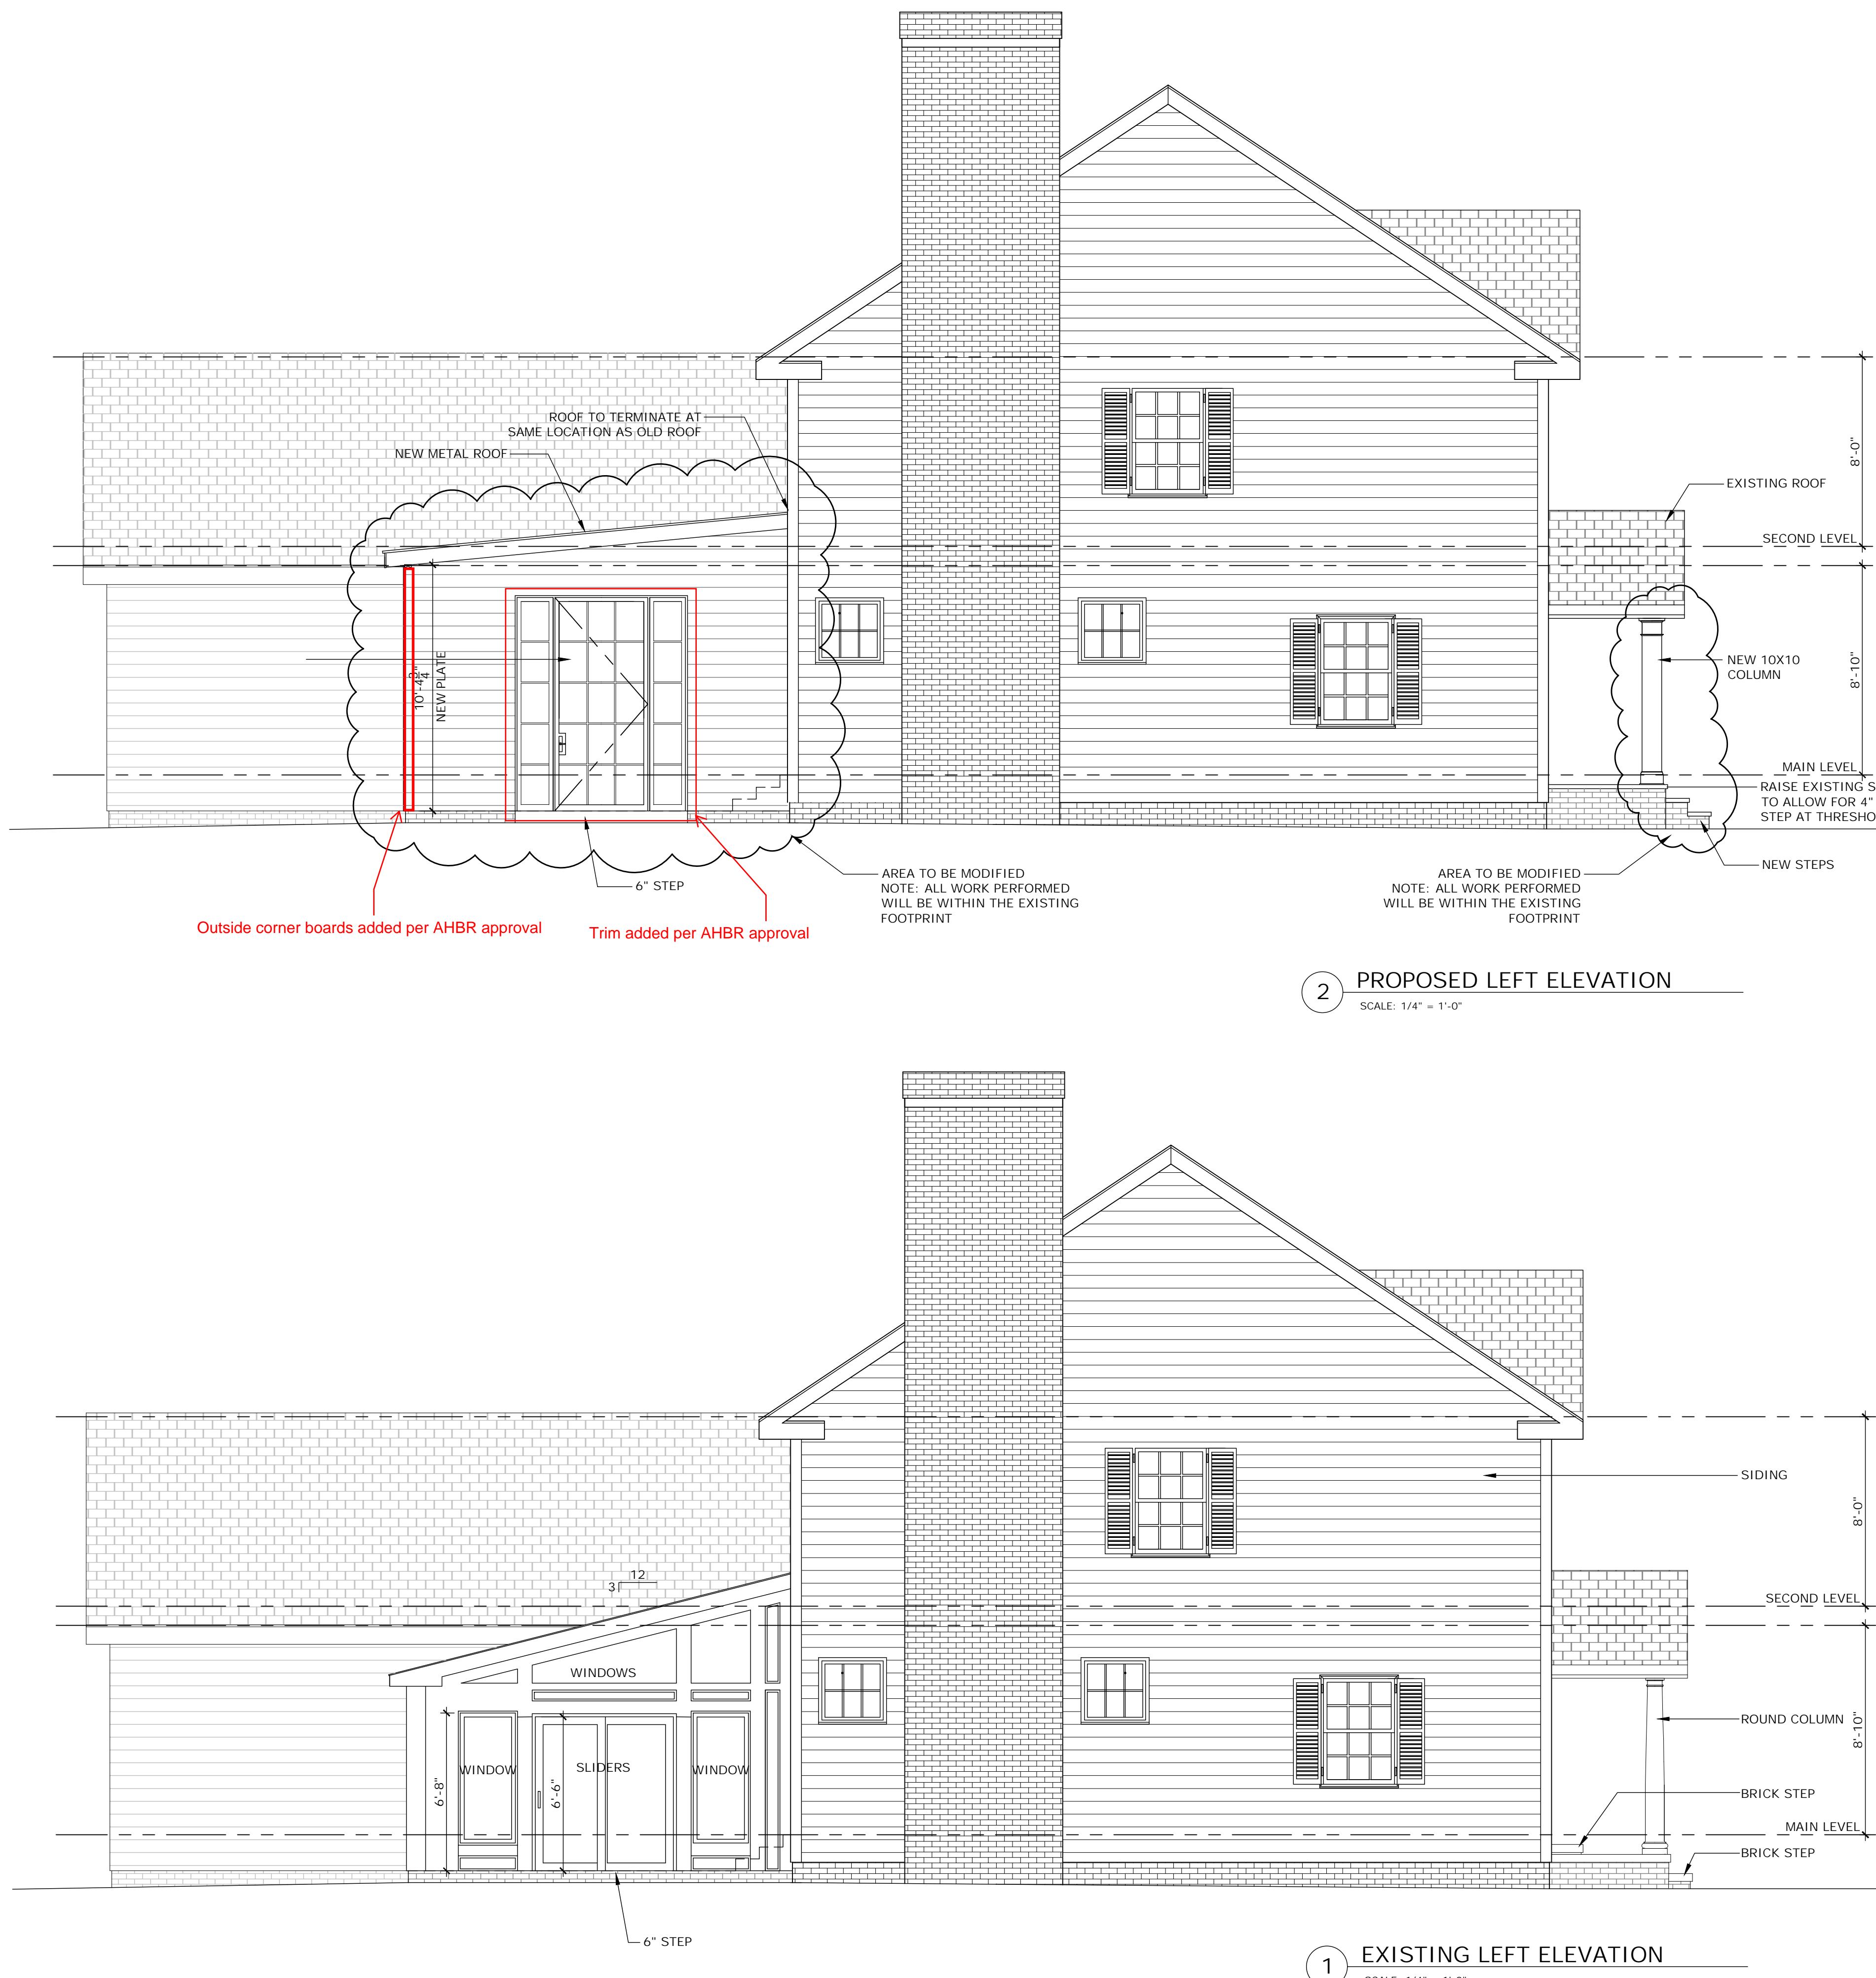

B PROPOSED SIDE DOOR

SCALE: 1" = 1'-0"

Approved

07/18/2025

Zoning Certificate #:

25-758

OHIO  
**HUDSON**  
COMMUNITY DEVELOPMENT  
DEPARTMENT



NATHANIEL SEAY  
DESIGN, LLC

NATHANIEL SEAY DESIGN, LLC  
P.O. BOX 98359  
ATLANTA, GEORGIA 30359  
T: 404.538.4963  
F: 404.634.9485  
E: NATESEAY1@GMAIL.COM

THIS DRAWING IS THE PROPERTY  
OF NATHANIEL SEAY DESIGN LLC  
AND MAY NOT BE REPRODUCED  
WITHOUT WRITTEN PERMISSION  
CONTRACTOR NOTES



CONTRACTOR IS RESPONSIBLE  
FOR VERIFYING ALL DIMENSIONS  
AND SITE CONDITIONS BEFORE  
BEGINNING CONSTRUCTION. ANY  
DISCREPANCIES MUST BE REPORTED  
TO NATHANIEL SEAY DESIGN, LLC  
FOR JUSTIFICATION AND/OR  
CORRECTION BEFORE PROCEEDING  
WITH THE WORK. CONTRACTOR  
ASSUMES RESPONSIBILITY FOR ANY  
DISCREPANCIES THAT ARE NOT  
REPORTED. ALL DIMENSIONS  
SHOULD BE READ OR CALCULATED  
AND NEVER SCALED. ALL WORK  
SHALL BE PERFORMED IN  
ACCORDANCE WITH LOCAL CODES,  
REGULATIONS, AND FHA.

PROPOSED MODIFICATIONS TO THE  
SILVESTRO RESIDENCE  
226 BRENTWOOD ROAD  
HUDSON, OHIO

ISSUES		
#	DESCRIPTION	DATE

DRAWN BY: NJS JOB #  
PLOT DATE: 6/27/2025

A2.2

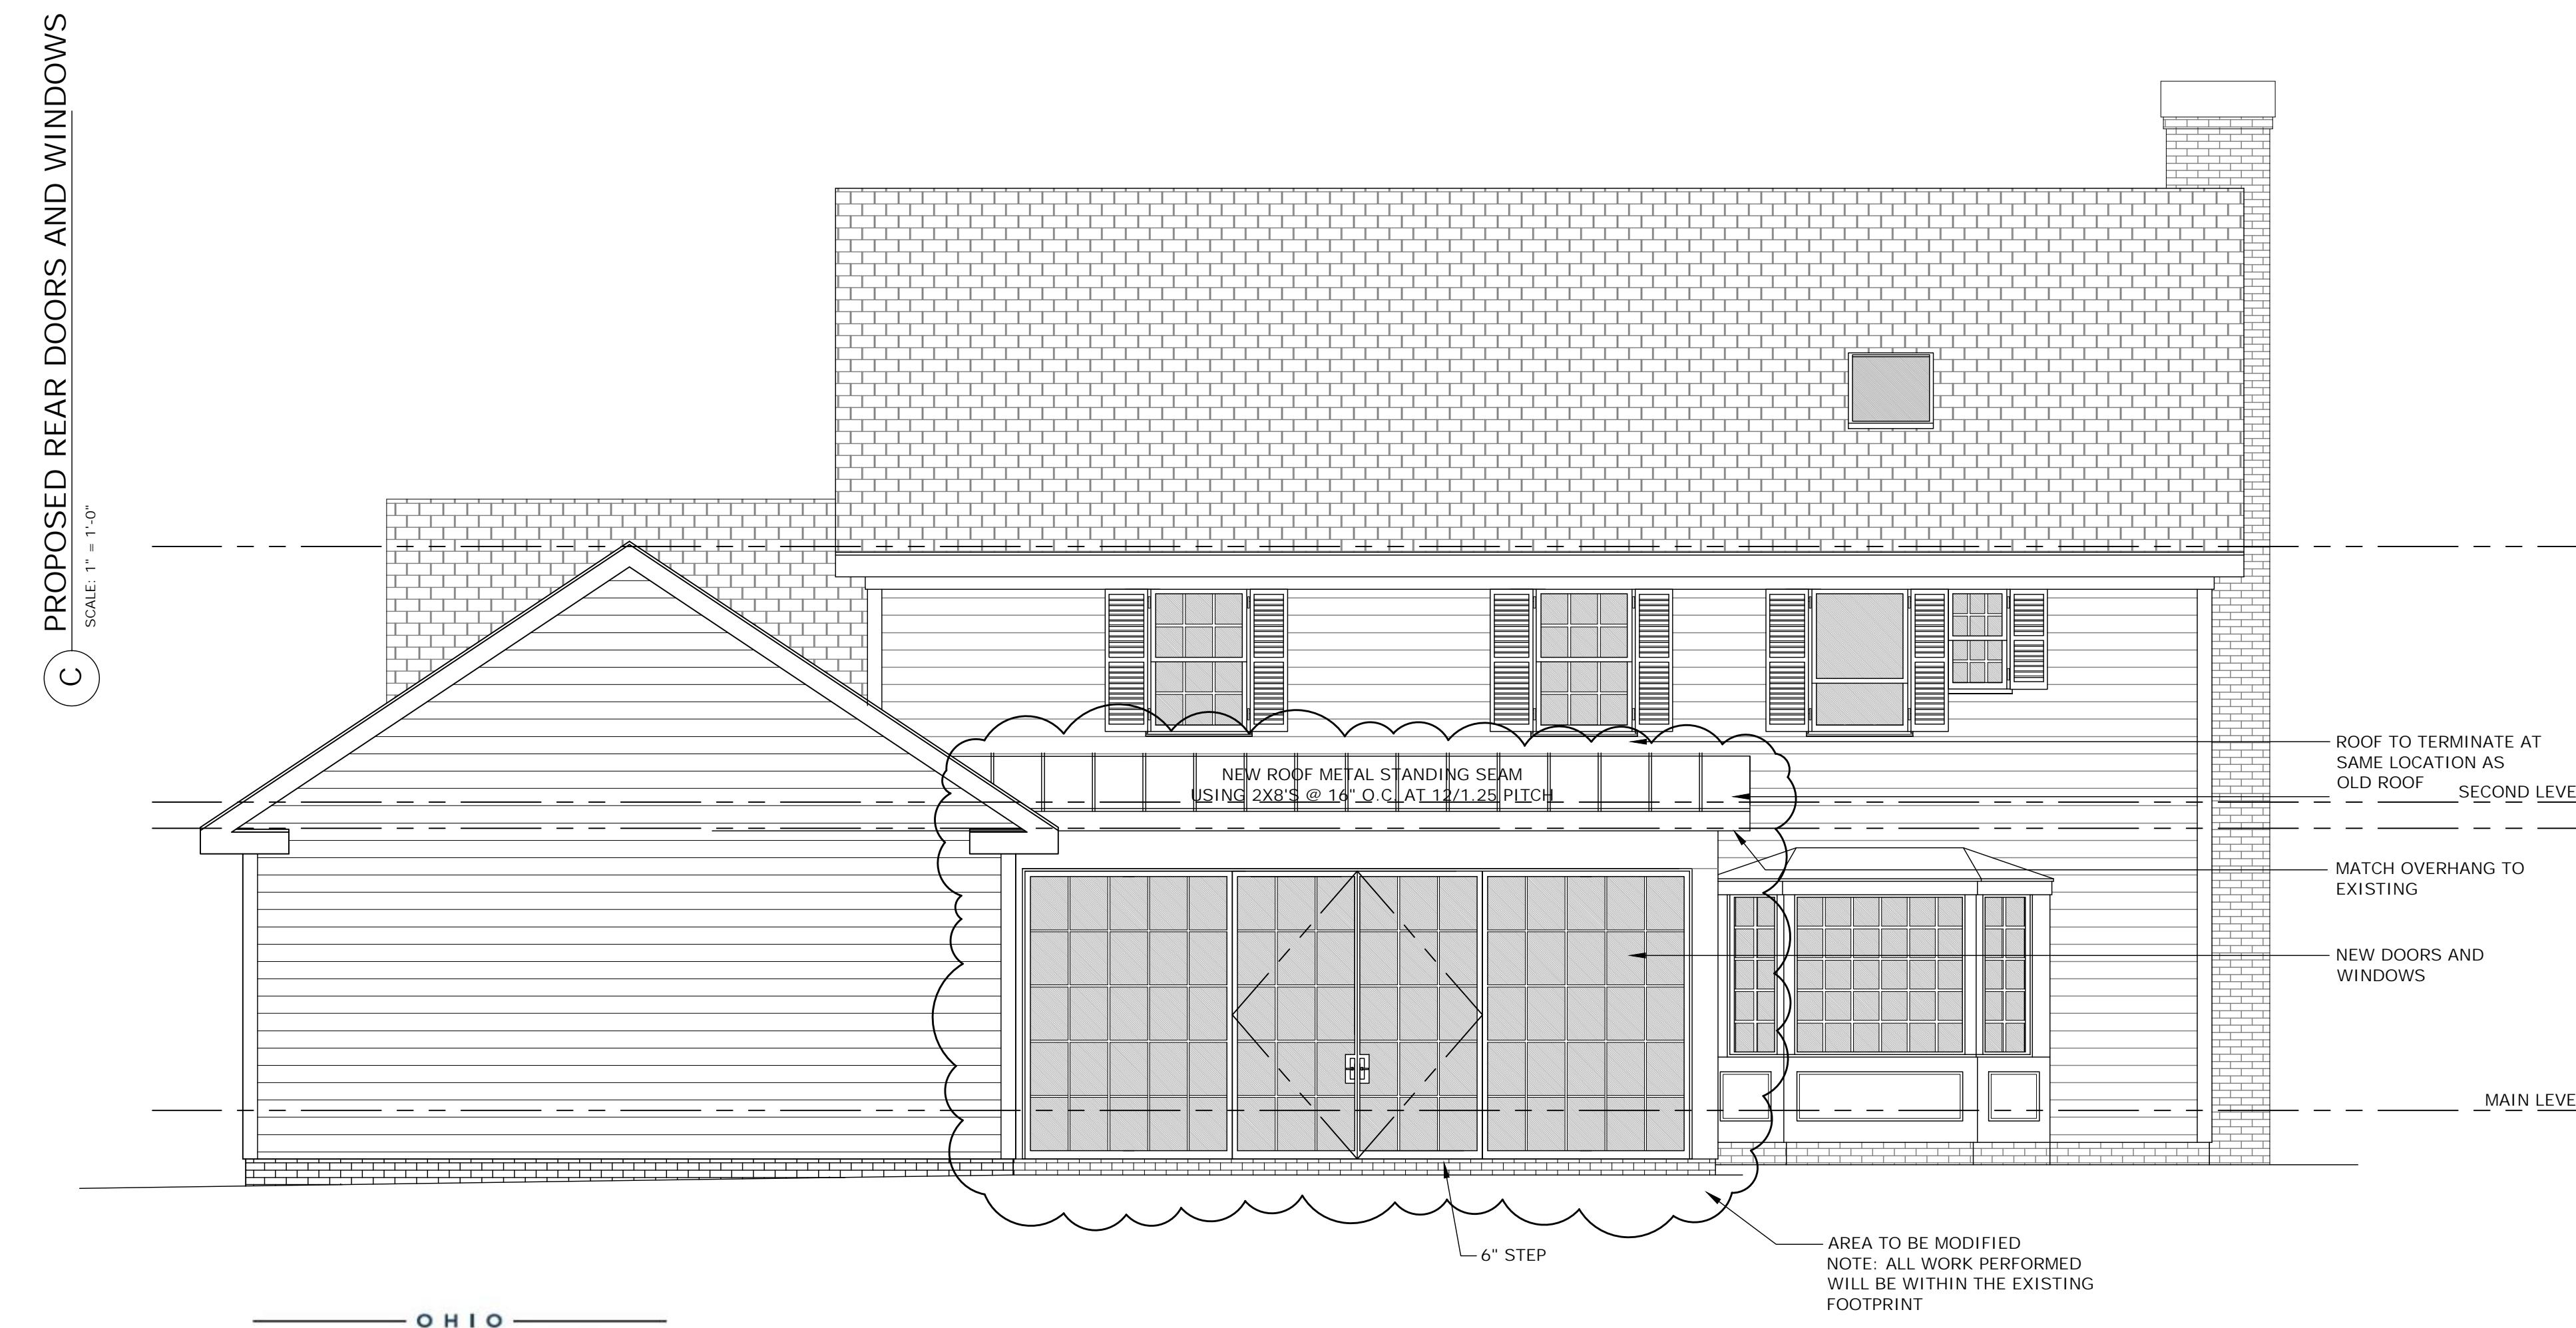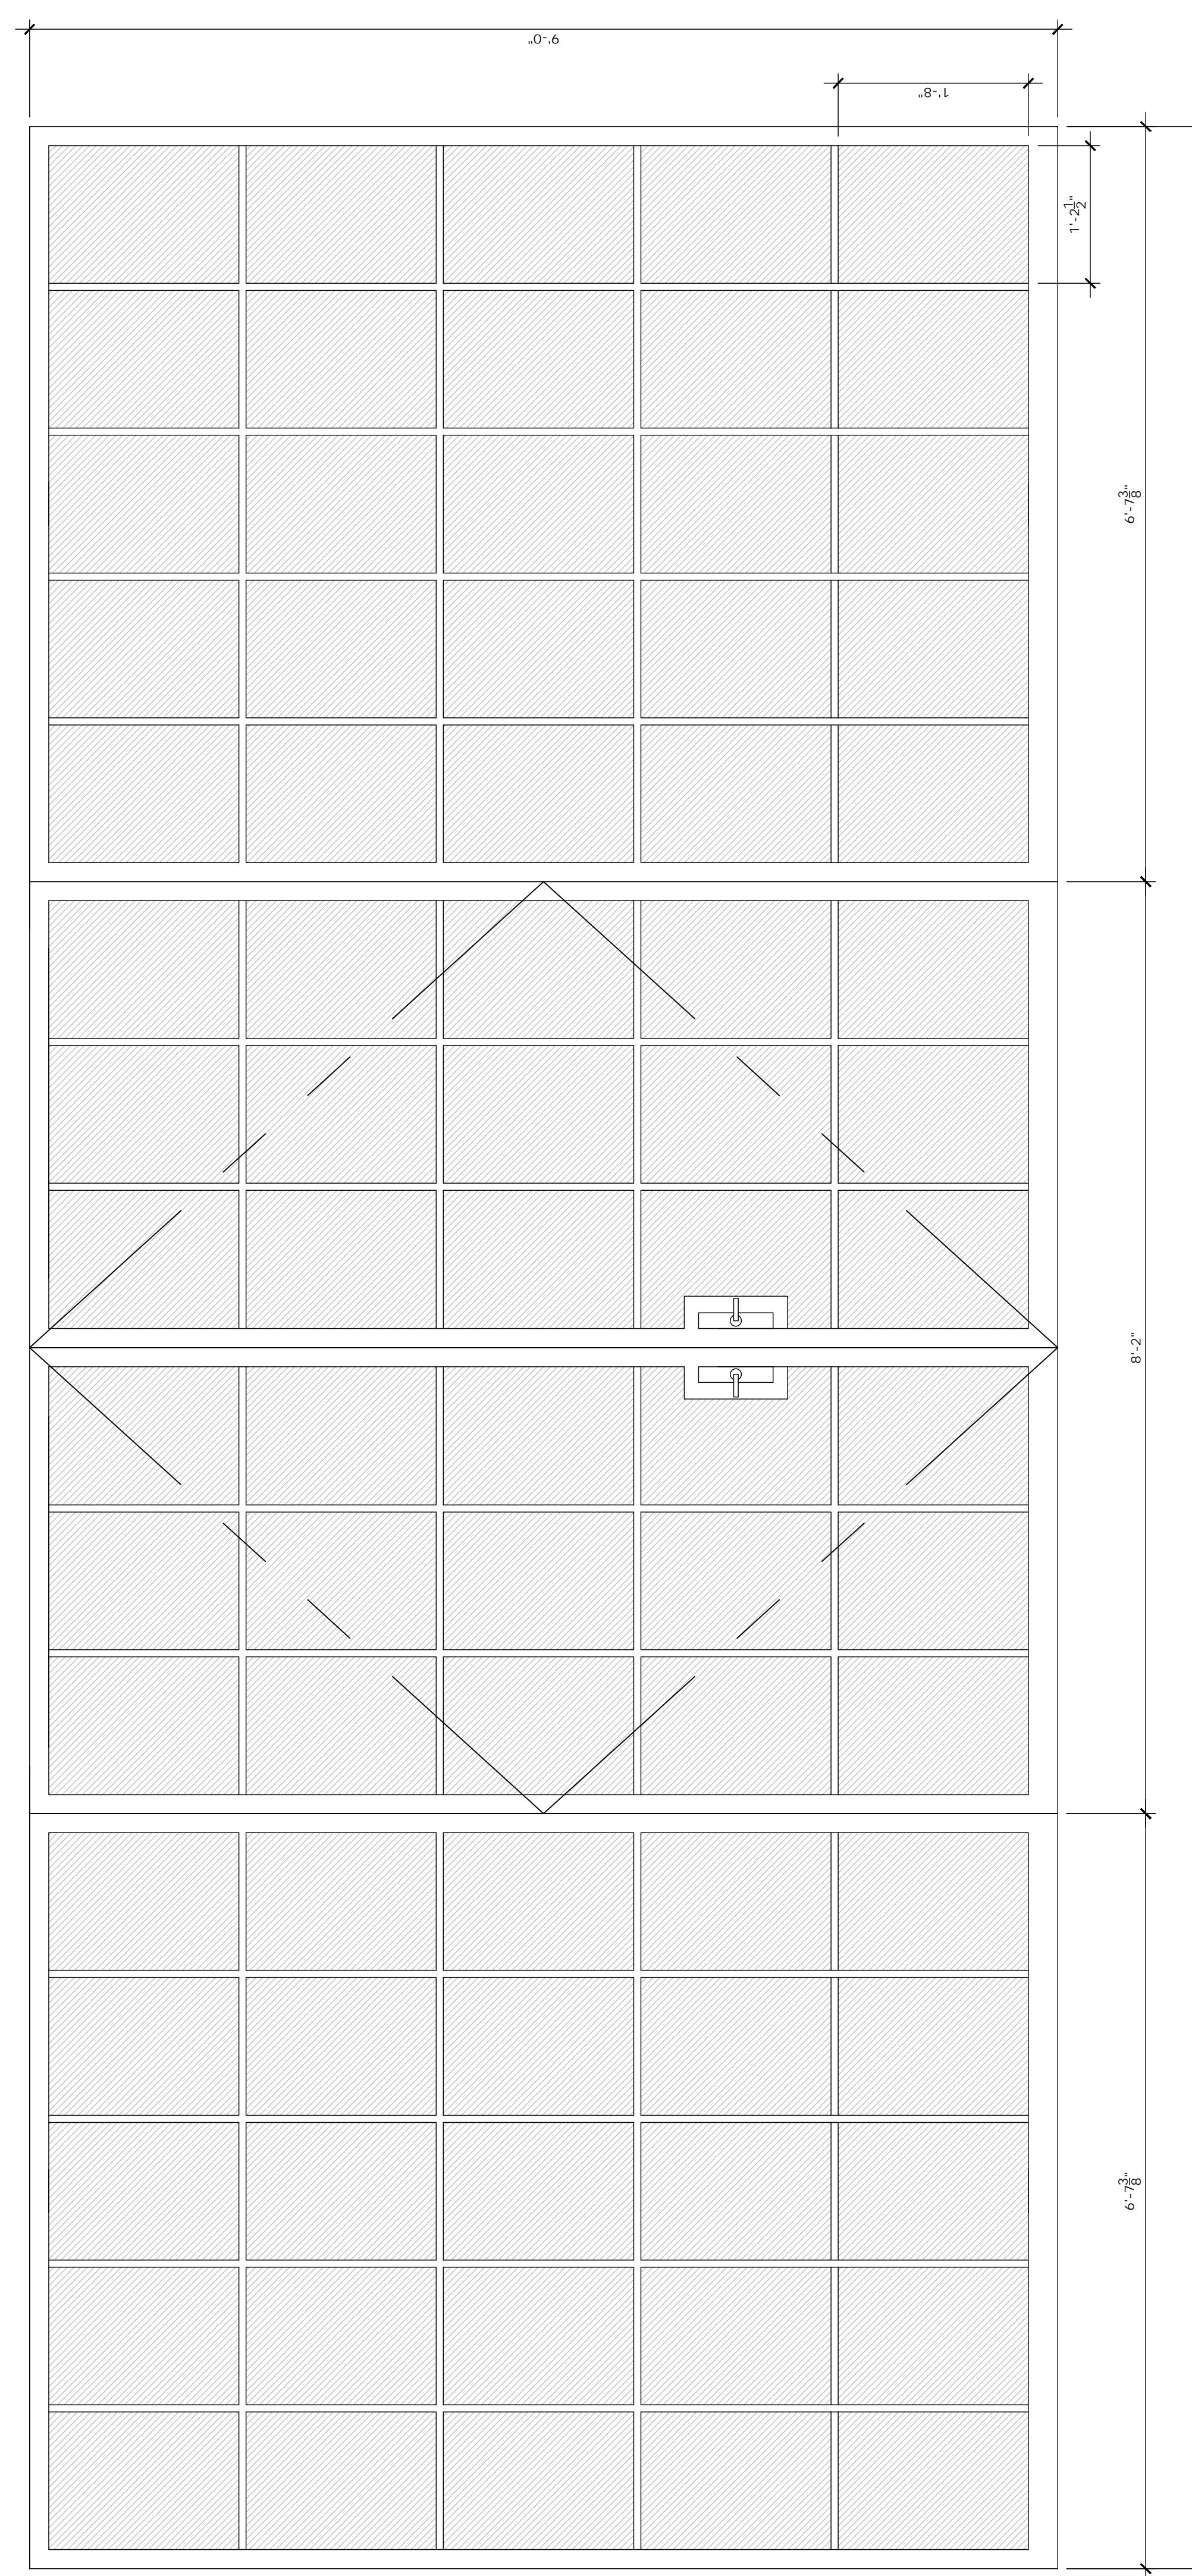


OHIO  
**HUDSON**  
COMMUNITY DEVELOPMENT  
DEPARTMENT

Approved

07/18/2025

Zoning Certificate #:

25-758

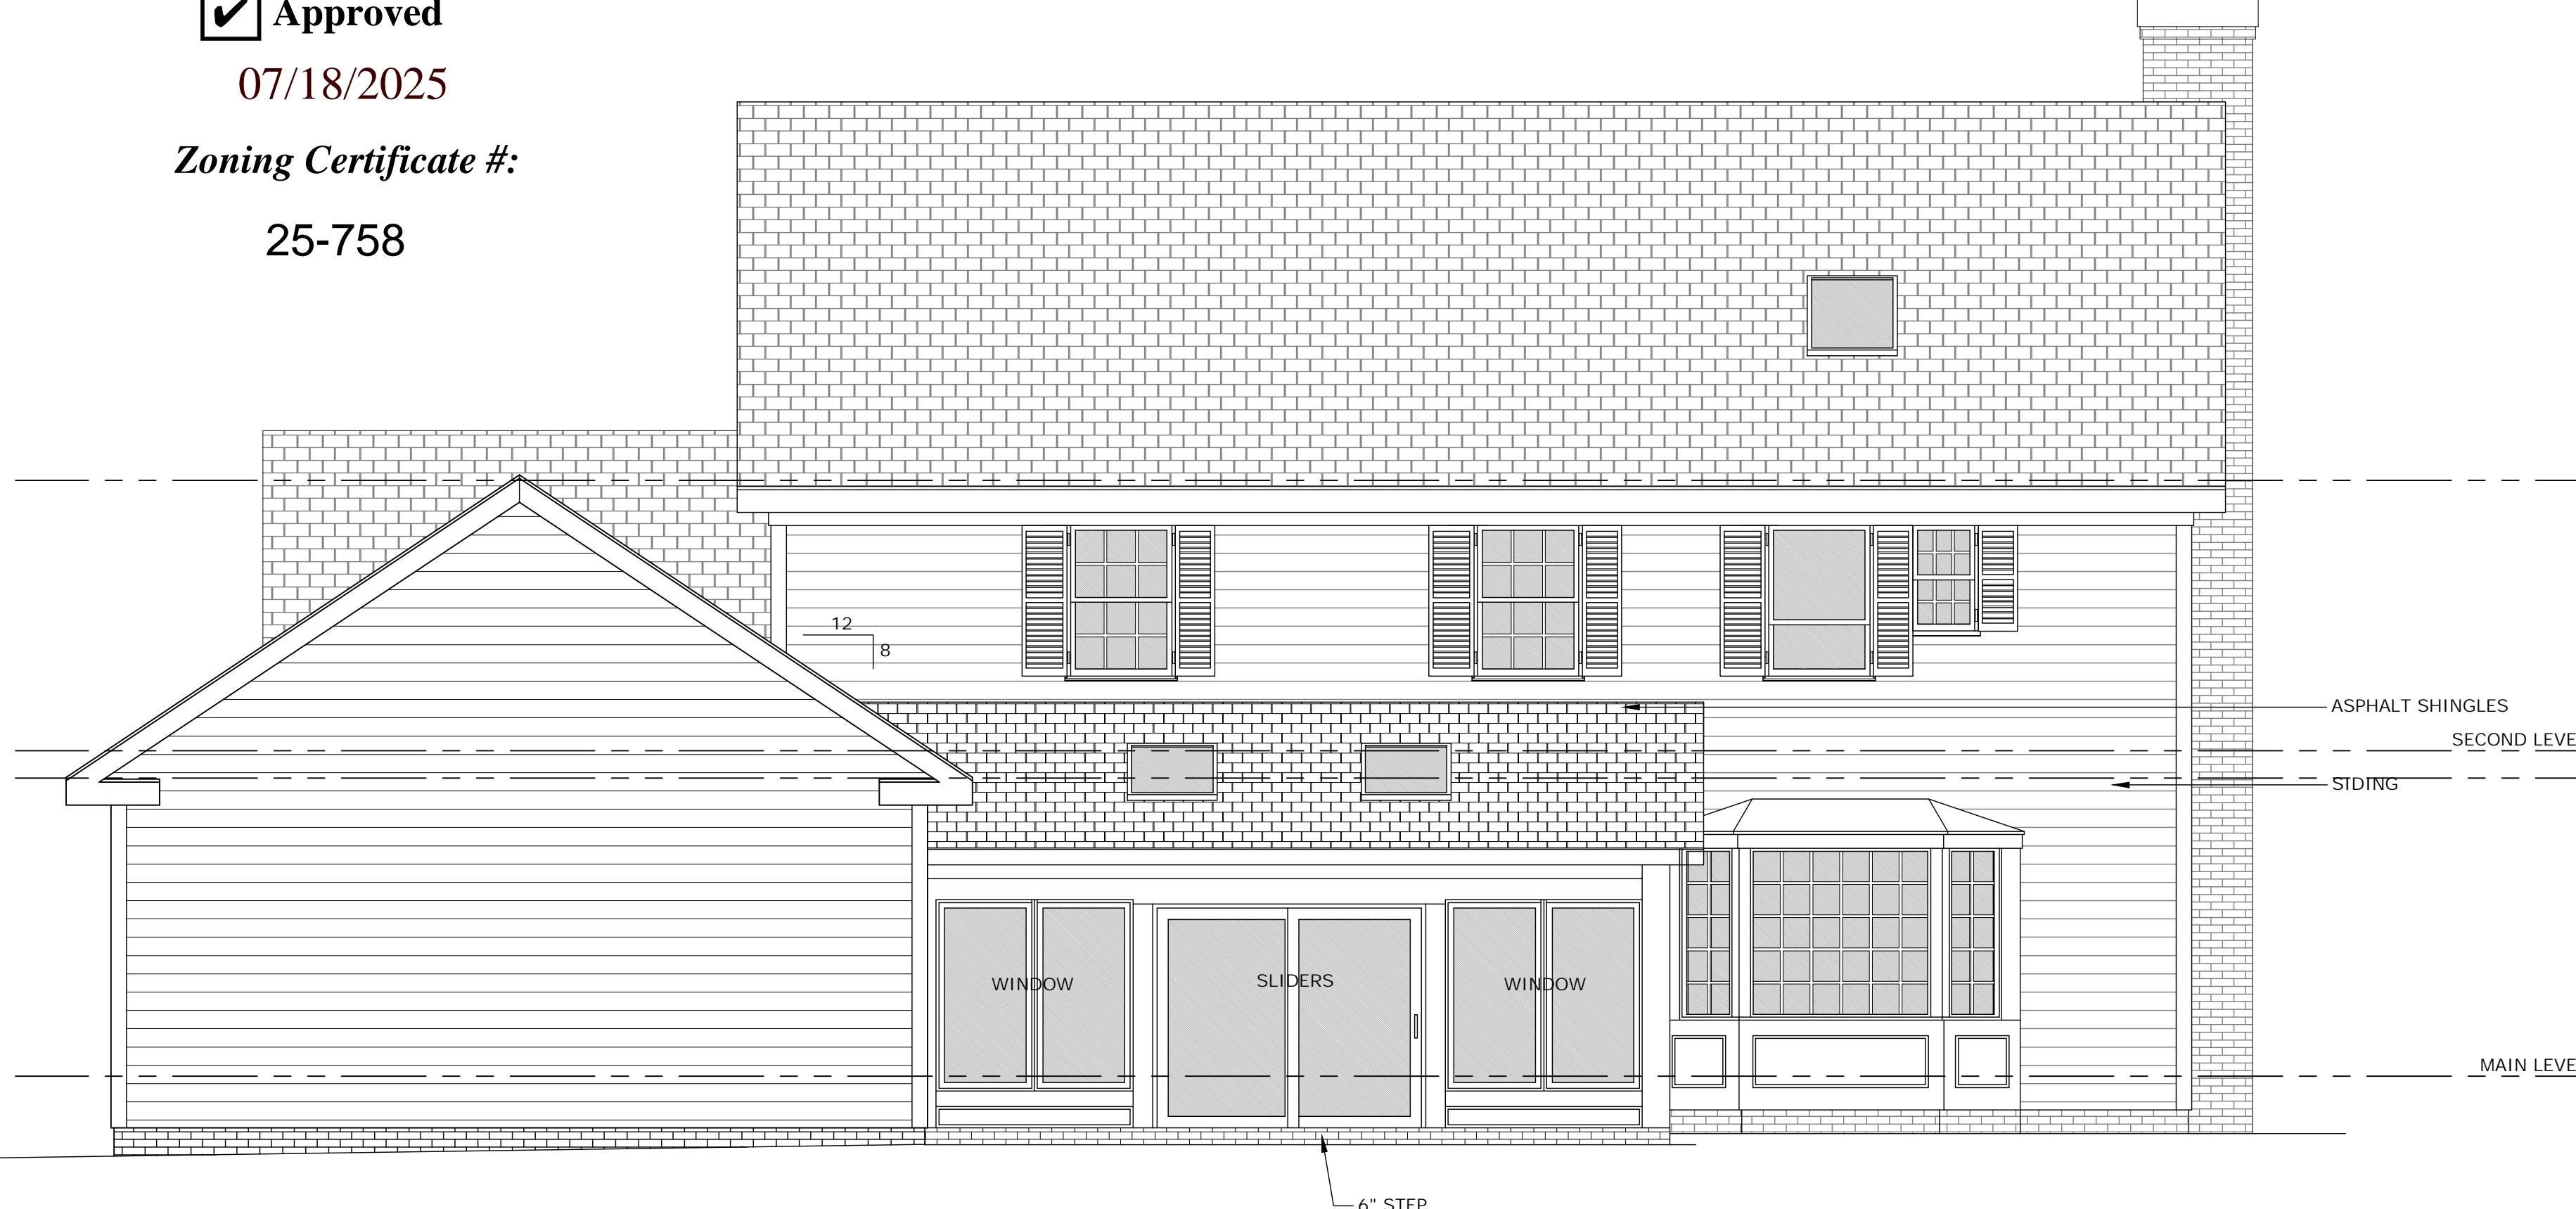

RELEASED FOR CONSTRUCTION



NATHANIEL SEAY  
DESIGN, LLC




 Approved

07/18/2025


**Zoning Certificate #:**

25-758

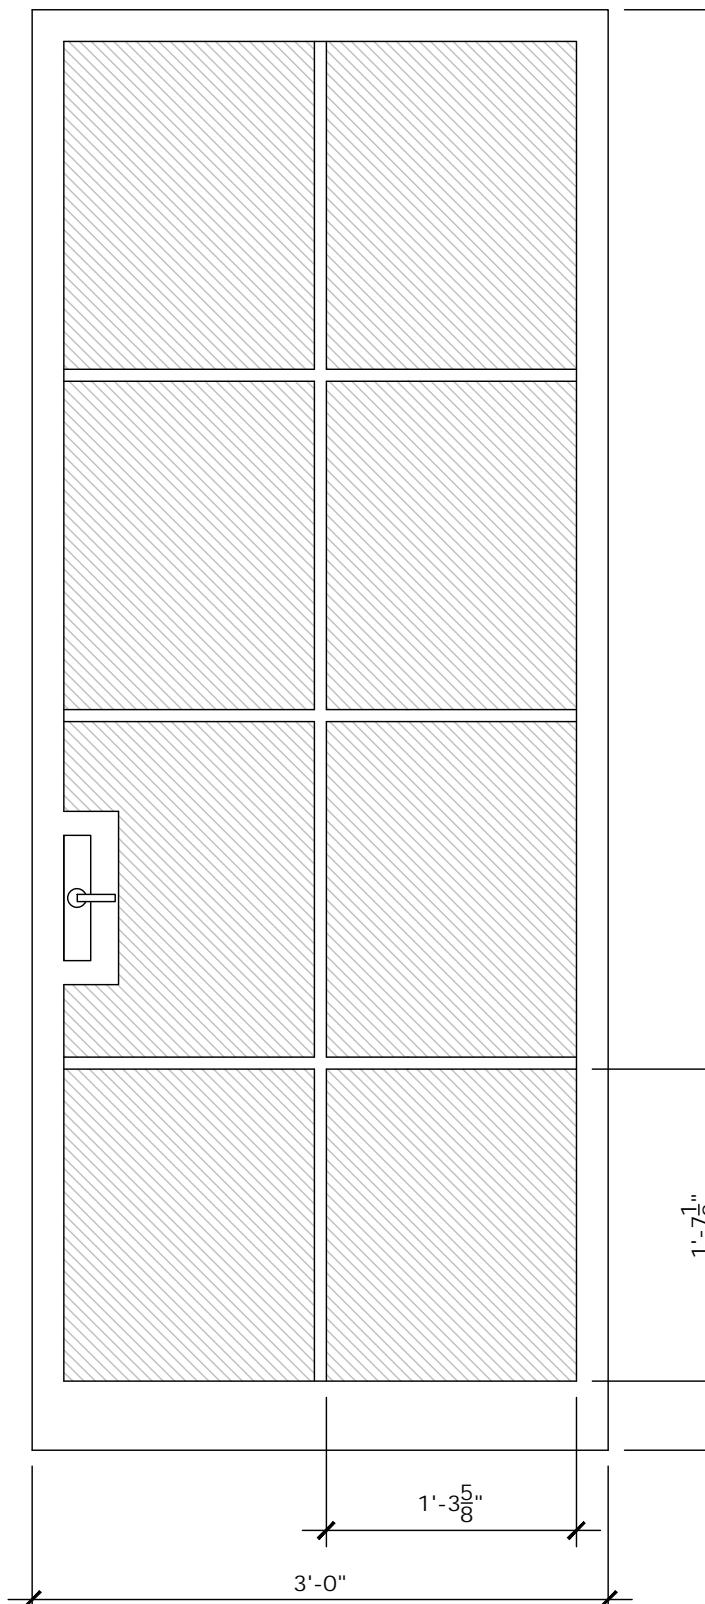


D PROPOSED SIDE PORCH DOOR

SCALE: 1" = 1'-0"

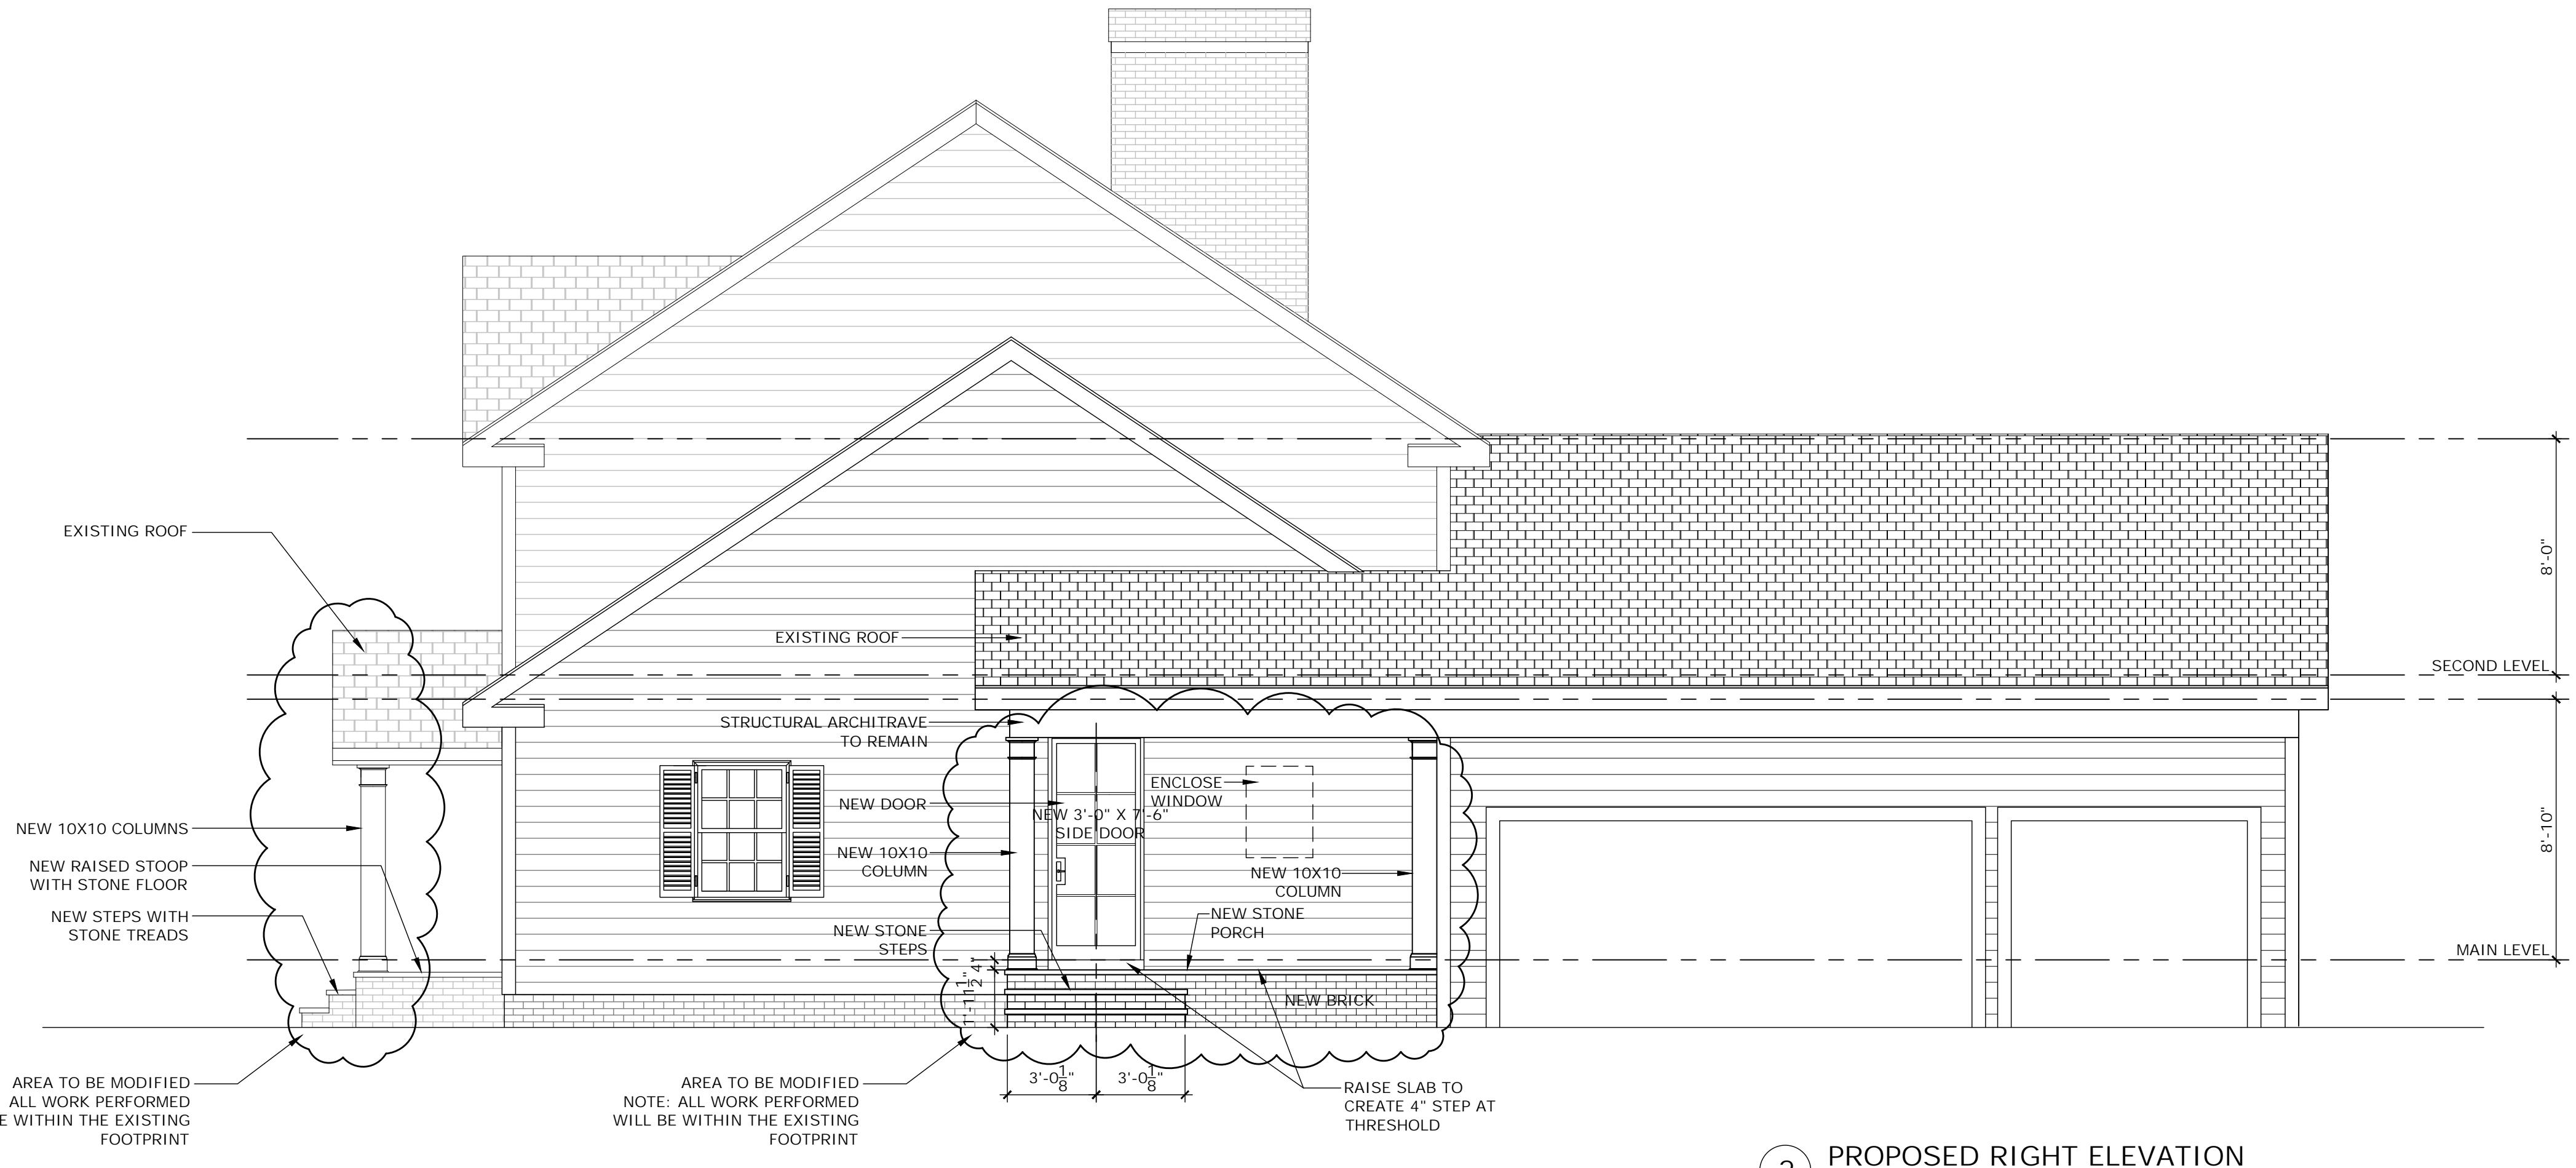

## PROPOSED RIGHT ELEVATION

SCALE: 1/4" = 1'-0"

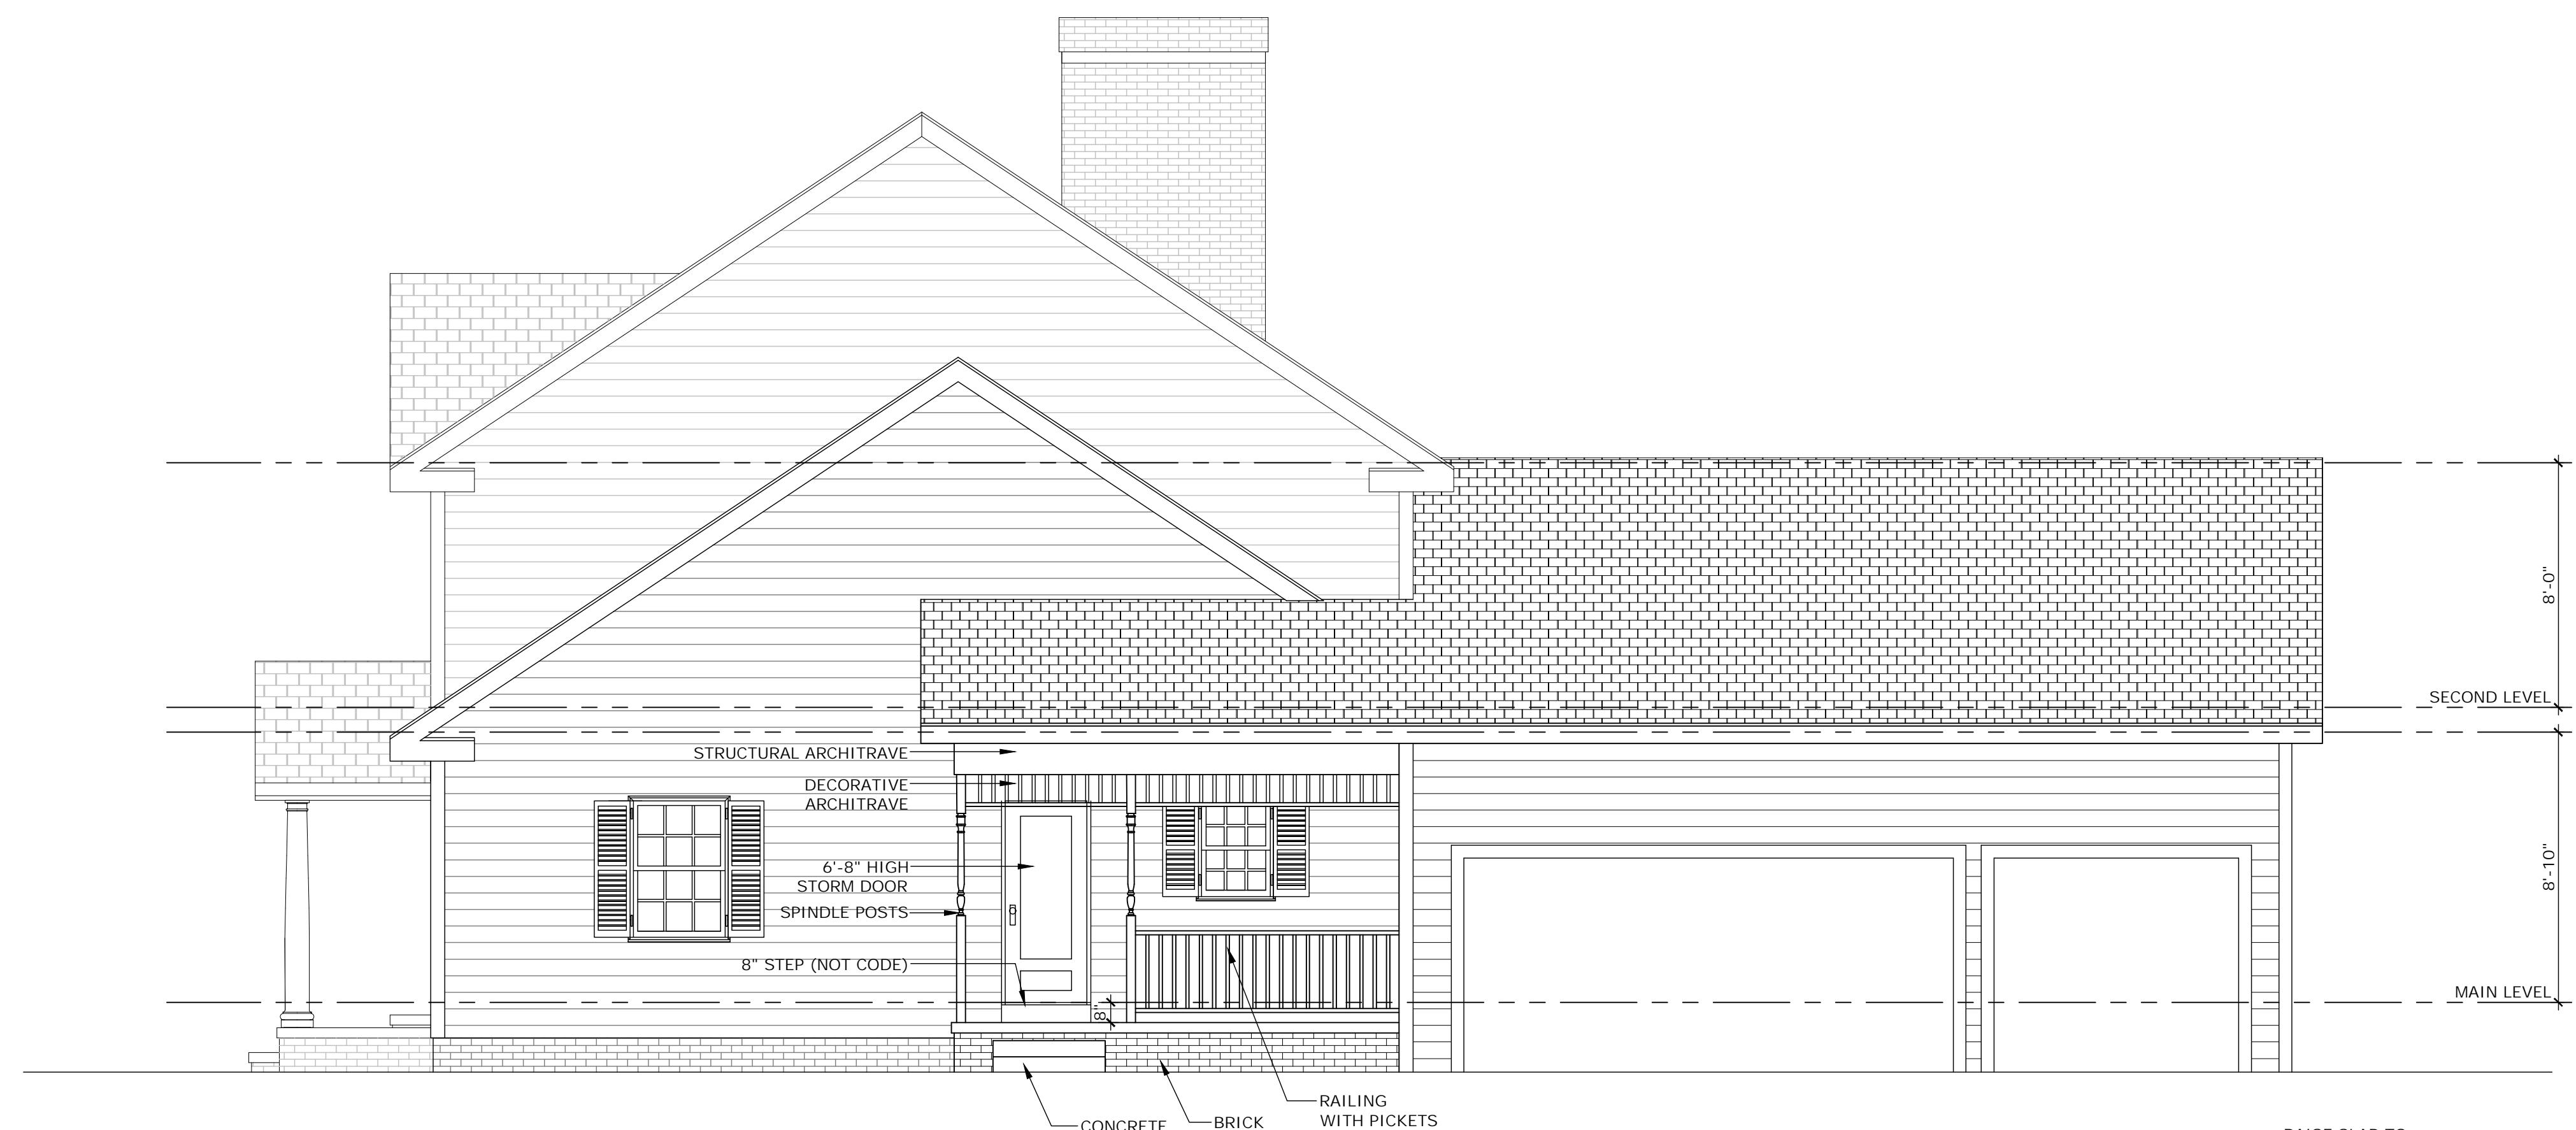

## 1 EXISTING RIGHT ELEVATION


SCALE: 1/4" = 1'-0"

# RELEASED FOR CONSTRUCTION

PROPOSED MODIFICATIONS TO THE  
**SILVESTRU RESIDENCE**  
226 BRENTWOOD ROAD  
HUDSON, OHIO

DRAWN BY: NJS	JOB #
PLOT DATE: 6/27/2025	

## A2.3

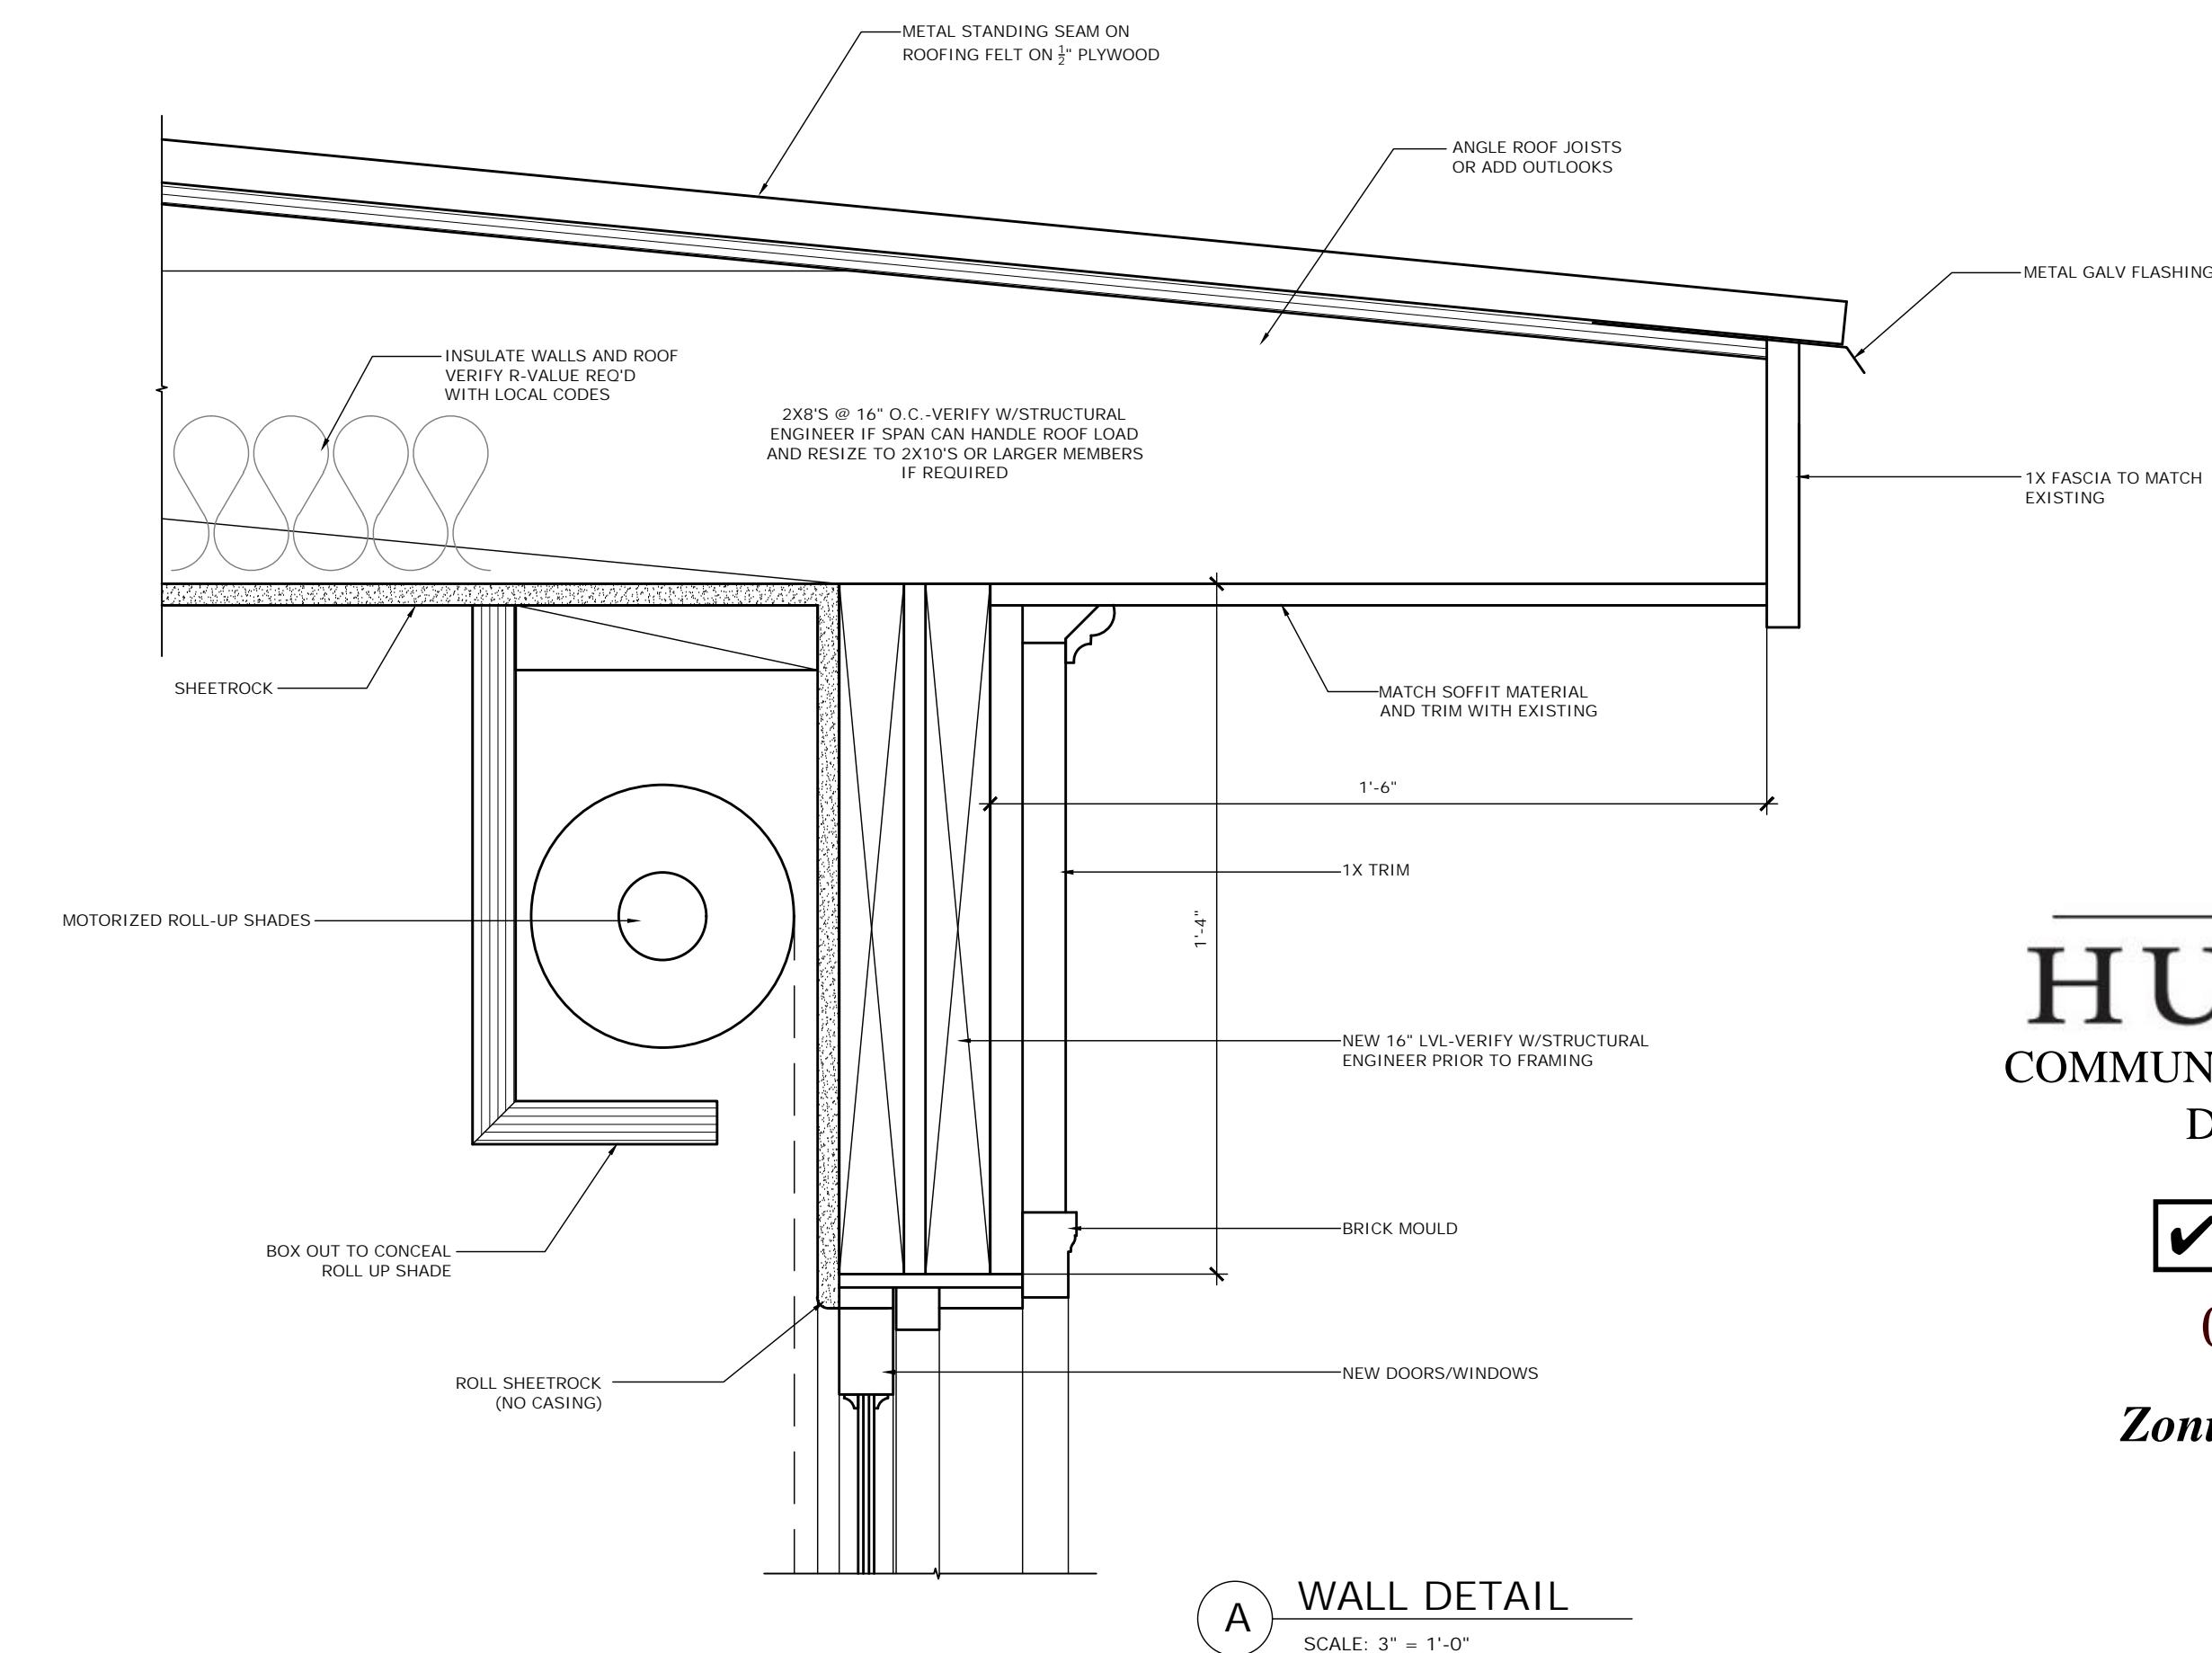




OHIO  
**HUDSON**   
COMMUNITY DEVELOPMENT  
DEPARTMENT

Approved

07/18/2025

***Zoning Certificate #:***

25-758

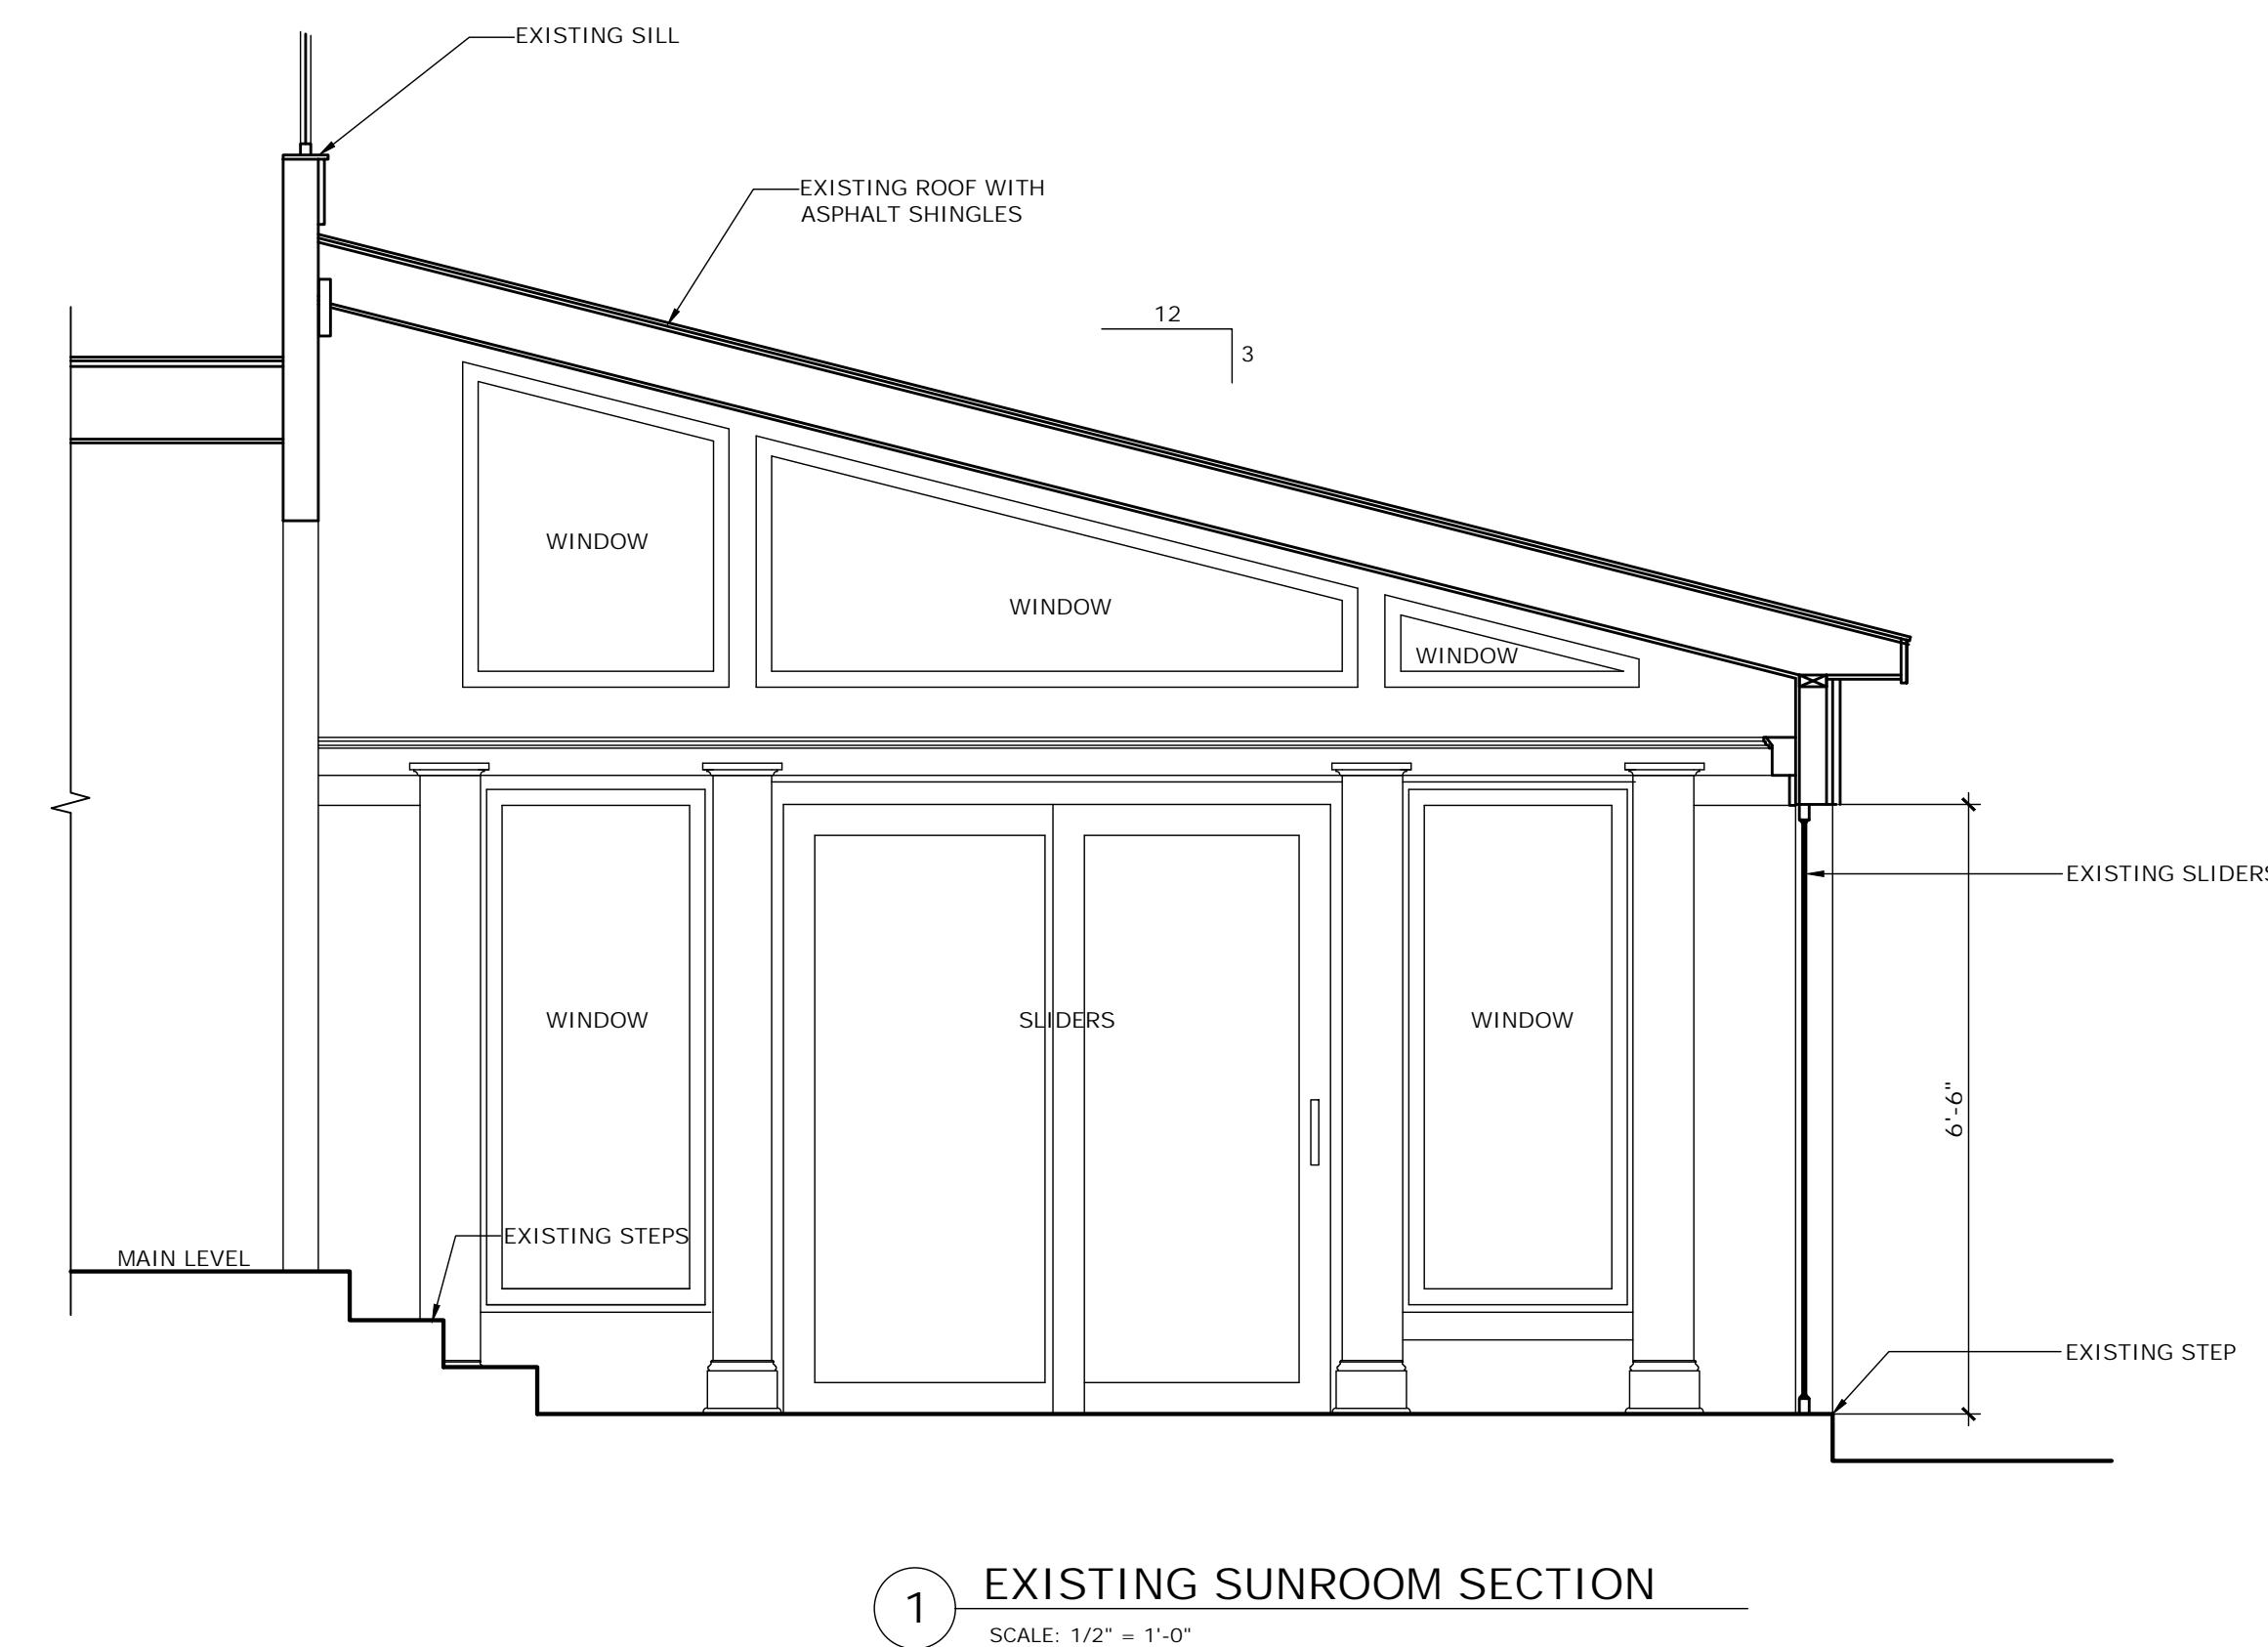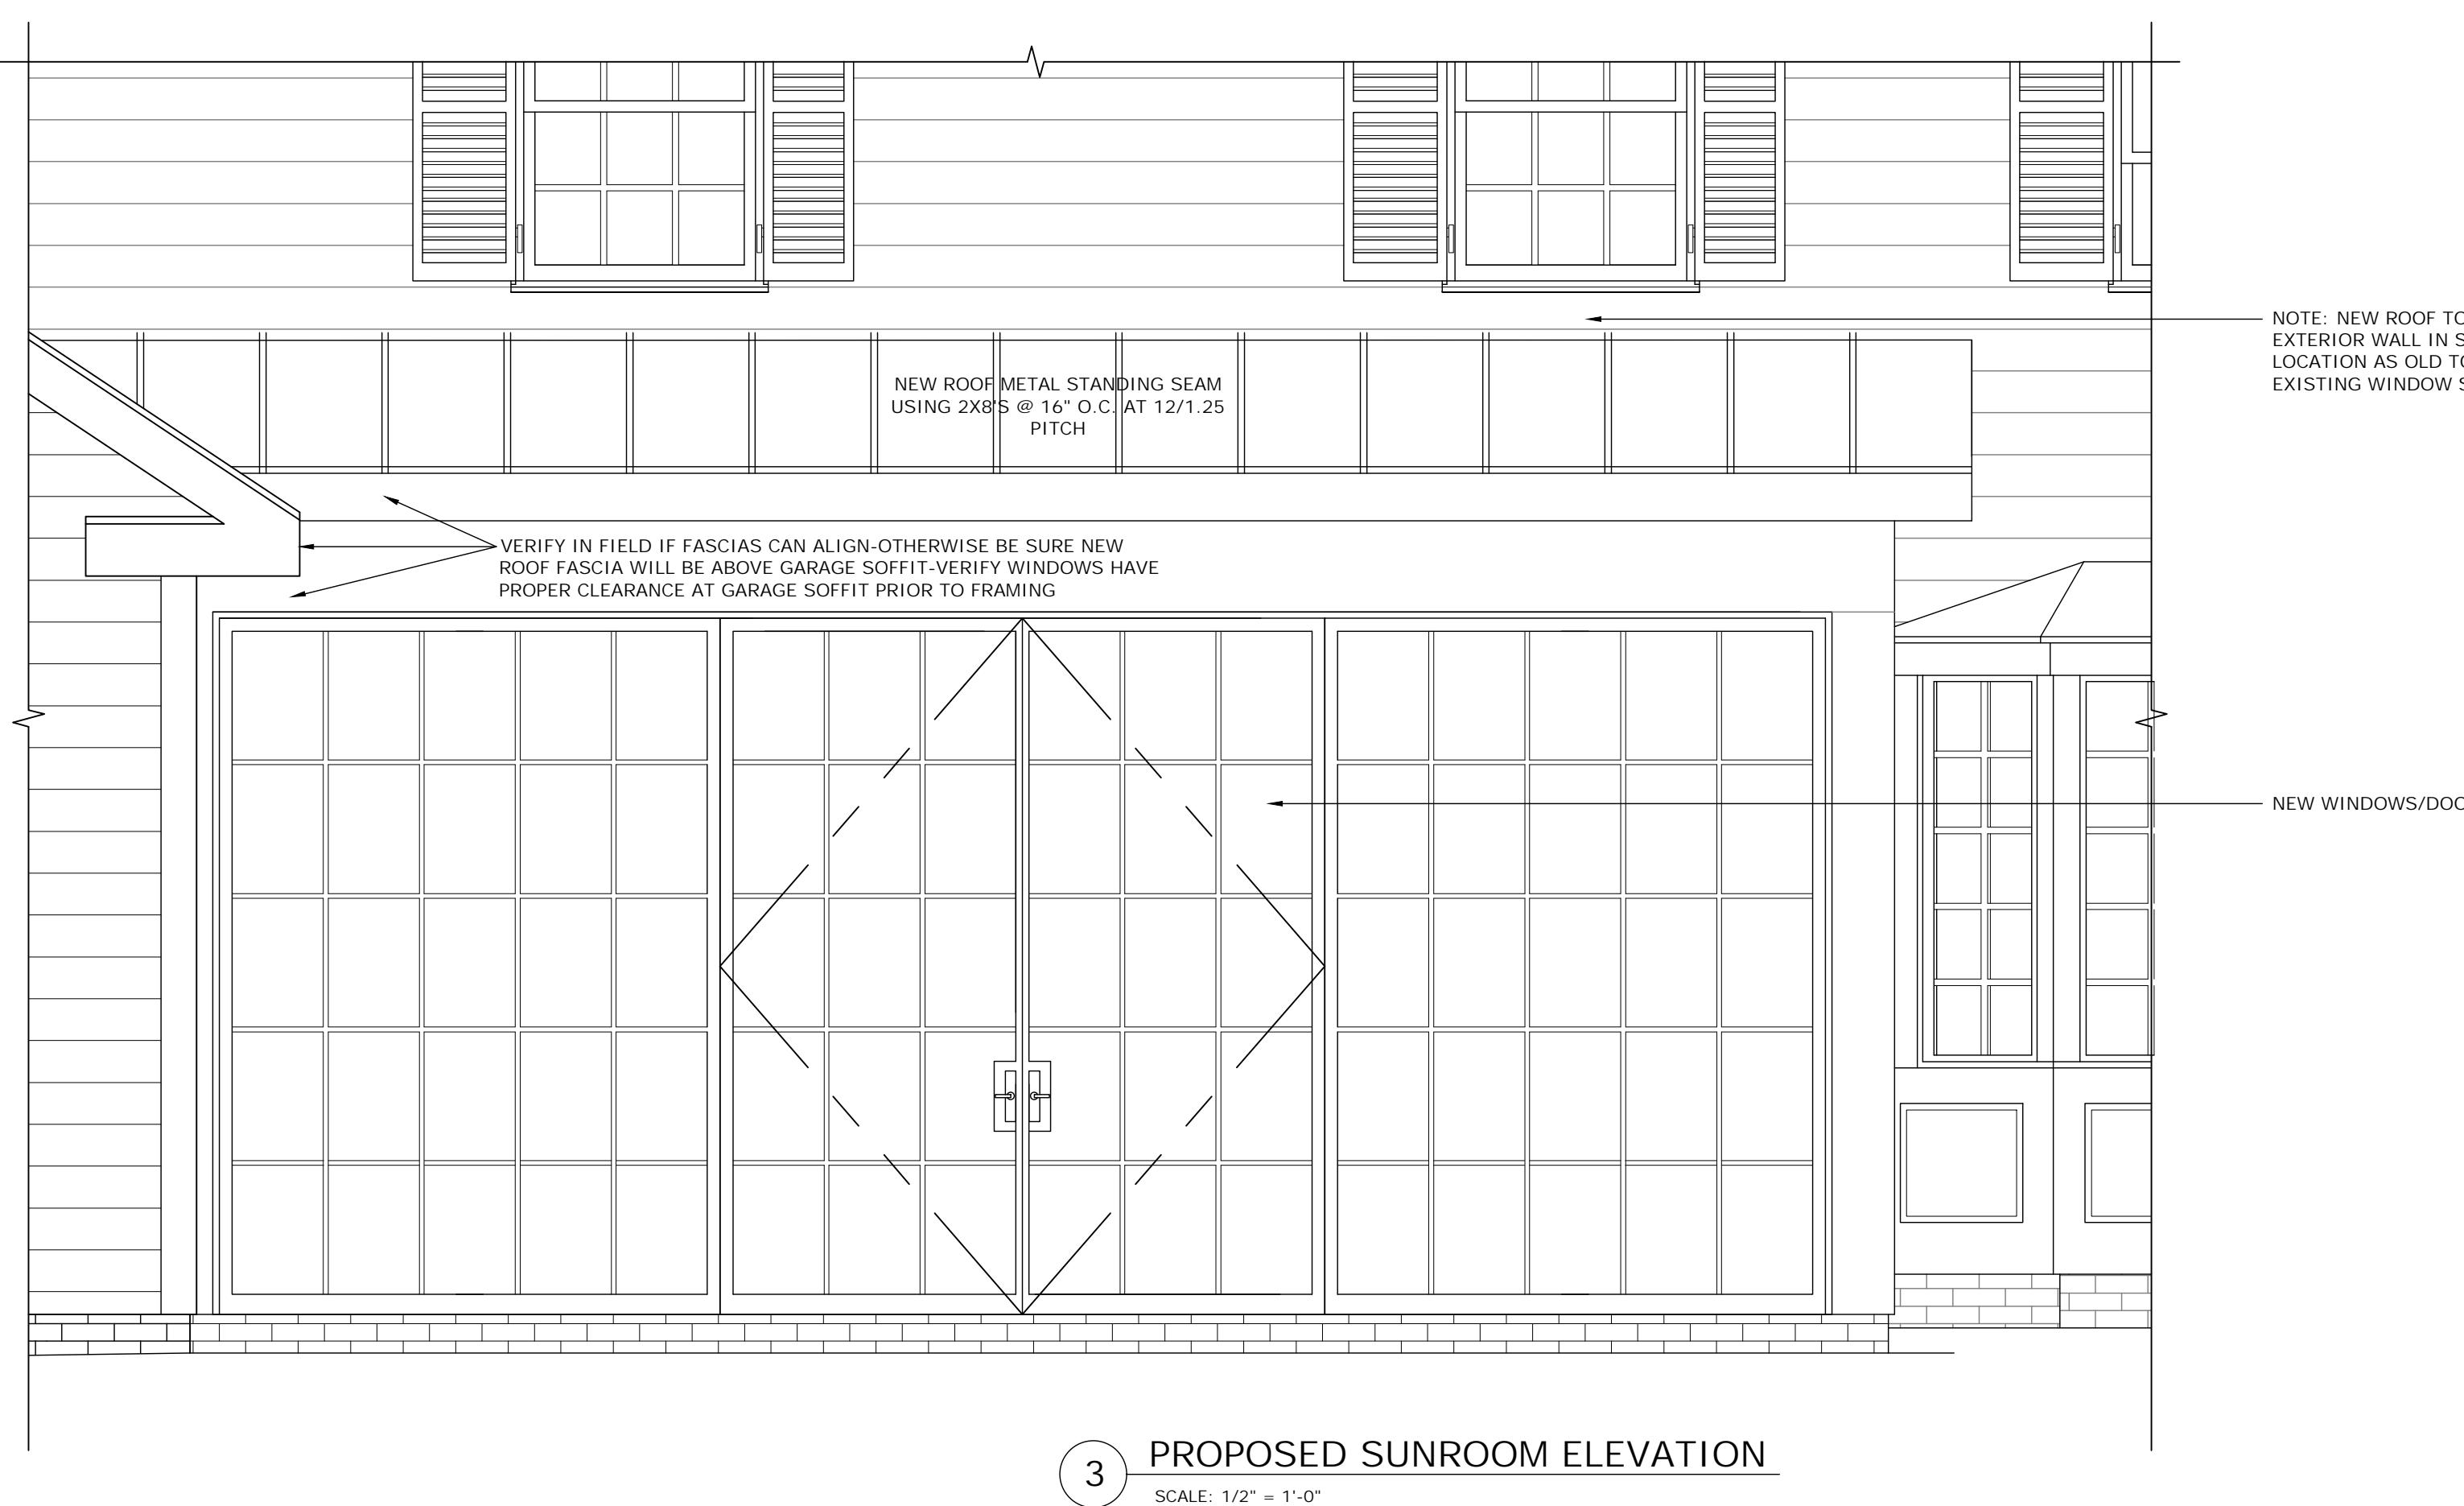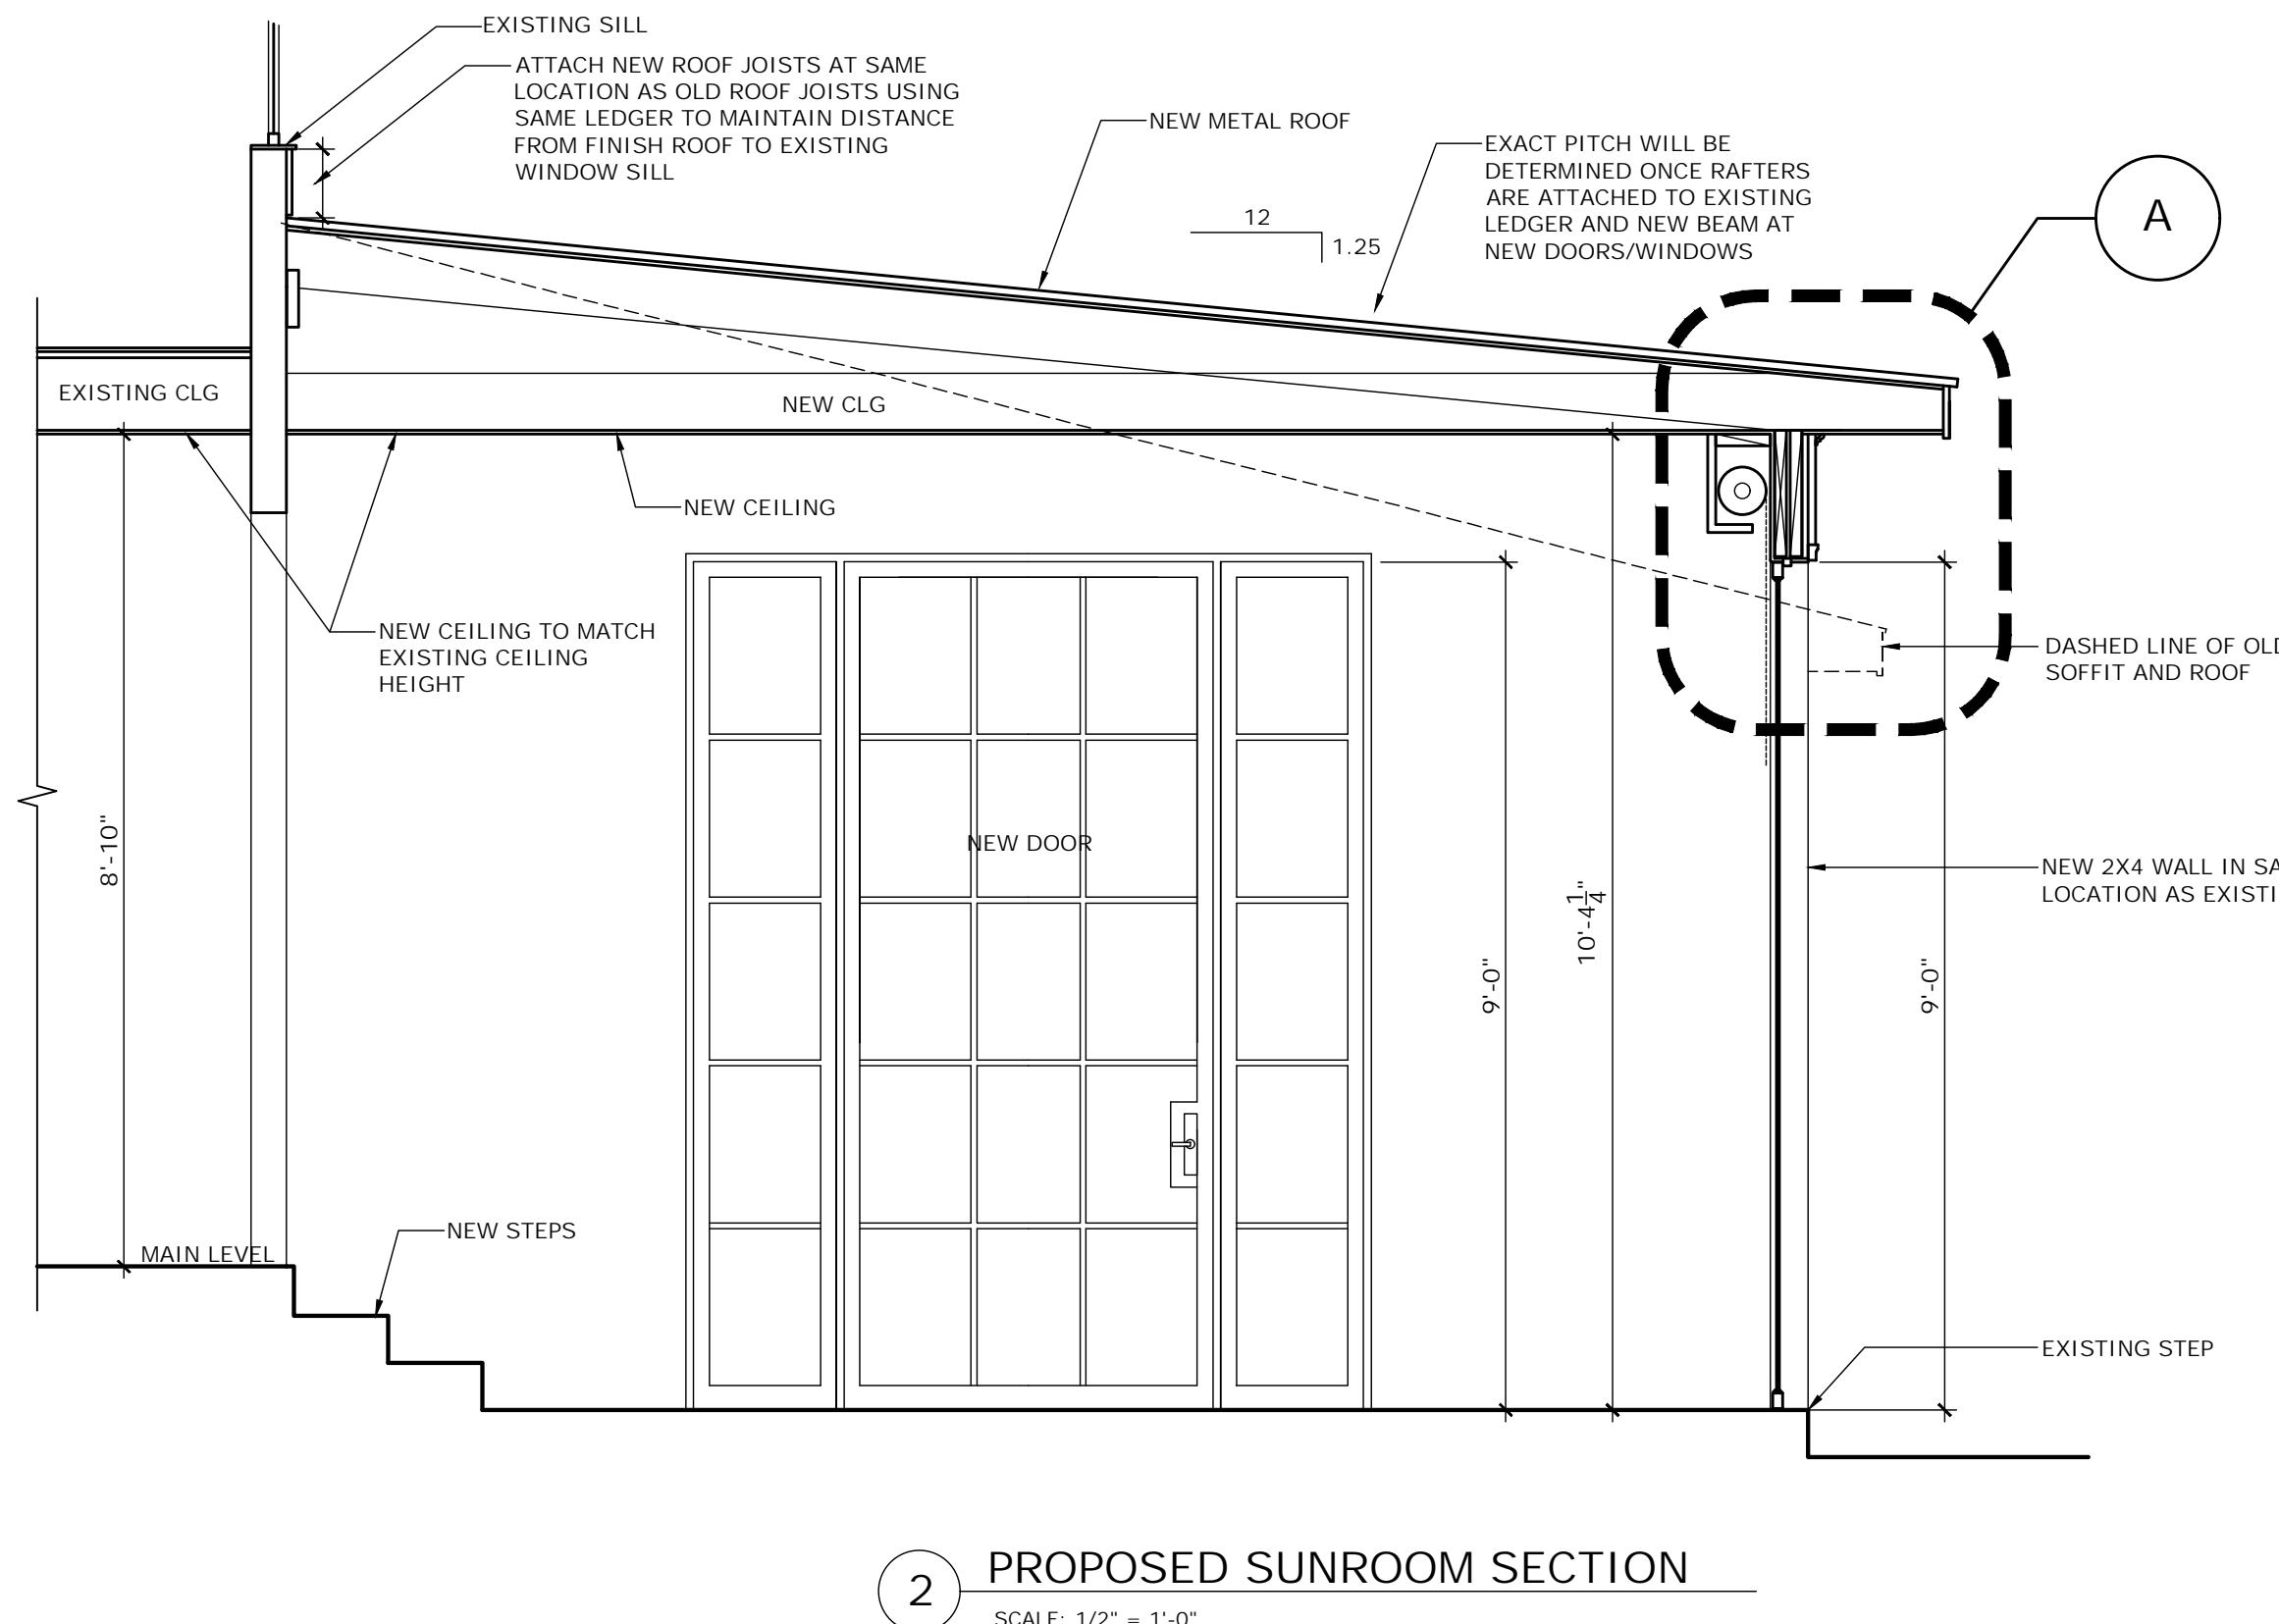

# RELEASED FOR CONSTRUCTION



NATHANIEL SEAY  
DESIGN, LLC

NATHANIEL SEAY DESIGN, LLC  
P.O. BOX 98357  
ATLANTA, GEORGIA 30359  
F: 404.538.4963  
C: 404.634.9485  
E: NATESEAY1@GMAIL.COM

THIS DRAWING IS THE PROPERTY  
OF NATHANIEL SEAY DESIGN LLC  
AND MAY NOT BE REPRODUCED  
WITHOUT WRITTEN PERMISSION  
CONTRACTOR NOTES

TRACTOR IS RESPONSIBLE FOR VERIFYING ALL DIMESNIONS AND SITE CONDITIONS BEFORE BEGINNING CONSTRUCTION. ANY DISCREPANCIES MUS BE REPORTED TO NATHANIEL SEAY DESIGN, LLC FOR JUSTIFICATION AND/OR CORRECTION BEFORE PROCEEDING WITH THE WORK. CONTRACTOR ASSUMES RESPONSIBILITY FOR ANY DISCREPANCIES THAT ARE NOT REPORTED. ALL DIMESNIONS SHOULD BE READ OR CALCULATED AND NEVER SCALED. ALL WORK SHALL BE PERFORMED IN ACCORDANCE WITH LOCAL CODES, REGULATIONS, AND FHA.


OHIO  
**HUDSON**  
COMMUNITY DEVELOPMENT  
DEPARTMENT

 Approved

07/18/2025

**Zoning Certificate #:**

25-758

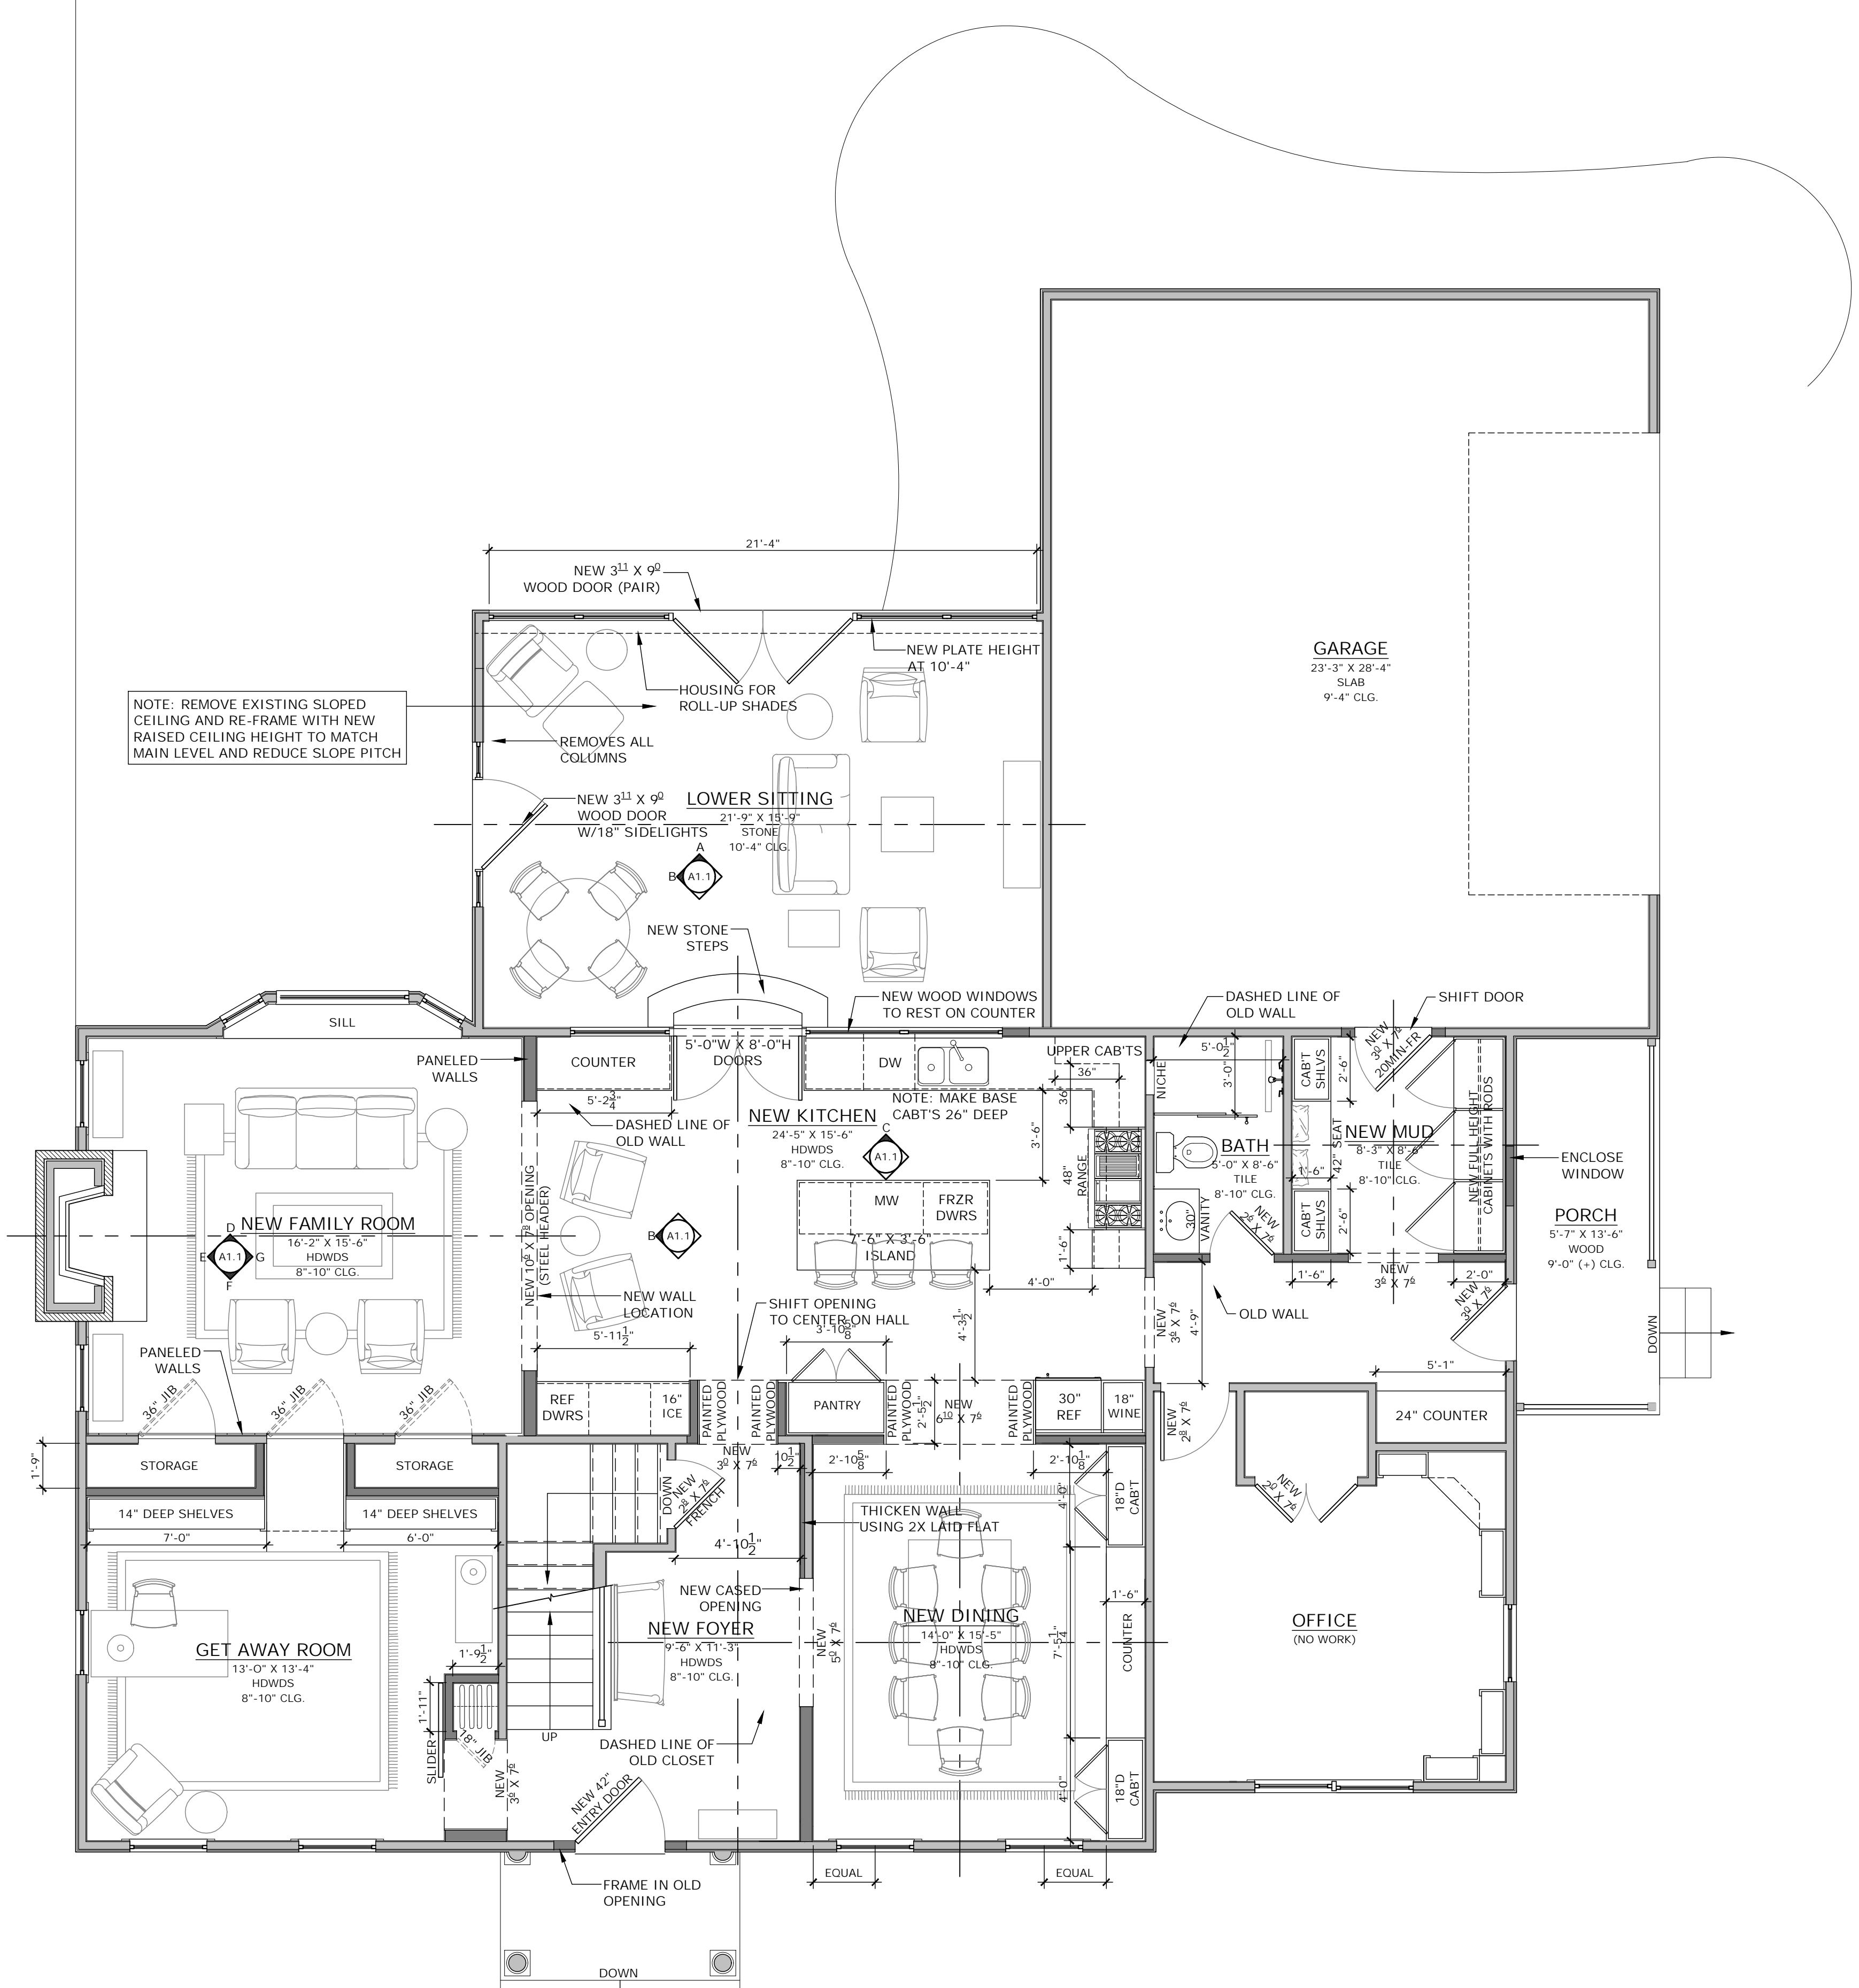

## 1 PROPOSED MAIN LEVEL PLAN

## HATCH LEGEND

The diagram consists of three horizontal rectangular boxes. The top box is light gray and labeled 'EXISTING FRAMING'. The middle box is dark gray and labeled 'NEW FRAMING'. The bottom box has diagonal hatching and is labeled 'BRICK VENEER'.

## INTELLIGENT CONVERSATION

PROPOSED MODIFICATIONS TO THE  
SILVESTRU RESIDENCE  
226 BRENTWOOD ROAD  
HUDSON, OHIO

DRAWN BY: NJS	JOB #
PLOT DATE: 6/3/2025	

# A1.0