

OPTION A DESIGN INTENT:
"SINGLE ENTRY"



OPTION B DESIGN INTENT:
"BROADER SURROUND"




PRECEDENT IMAGERY - DESIGN INTENT




CLAY PAVERS




SANDSTONE PAVEMENT

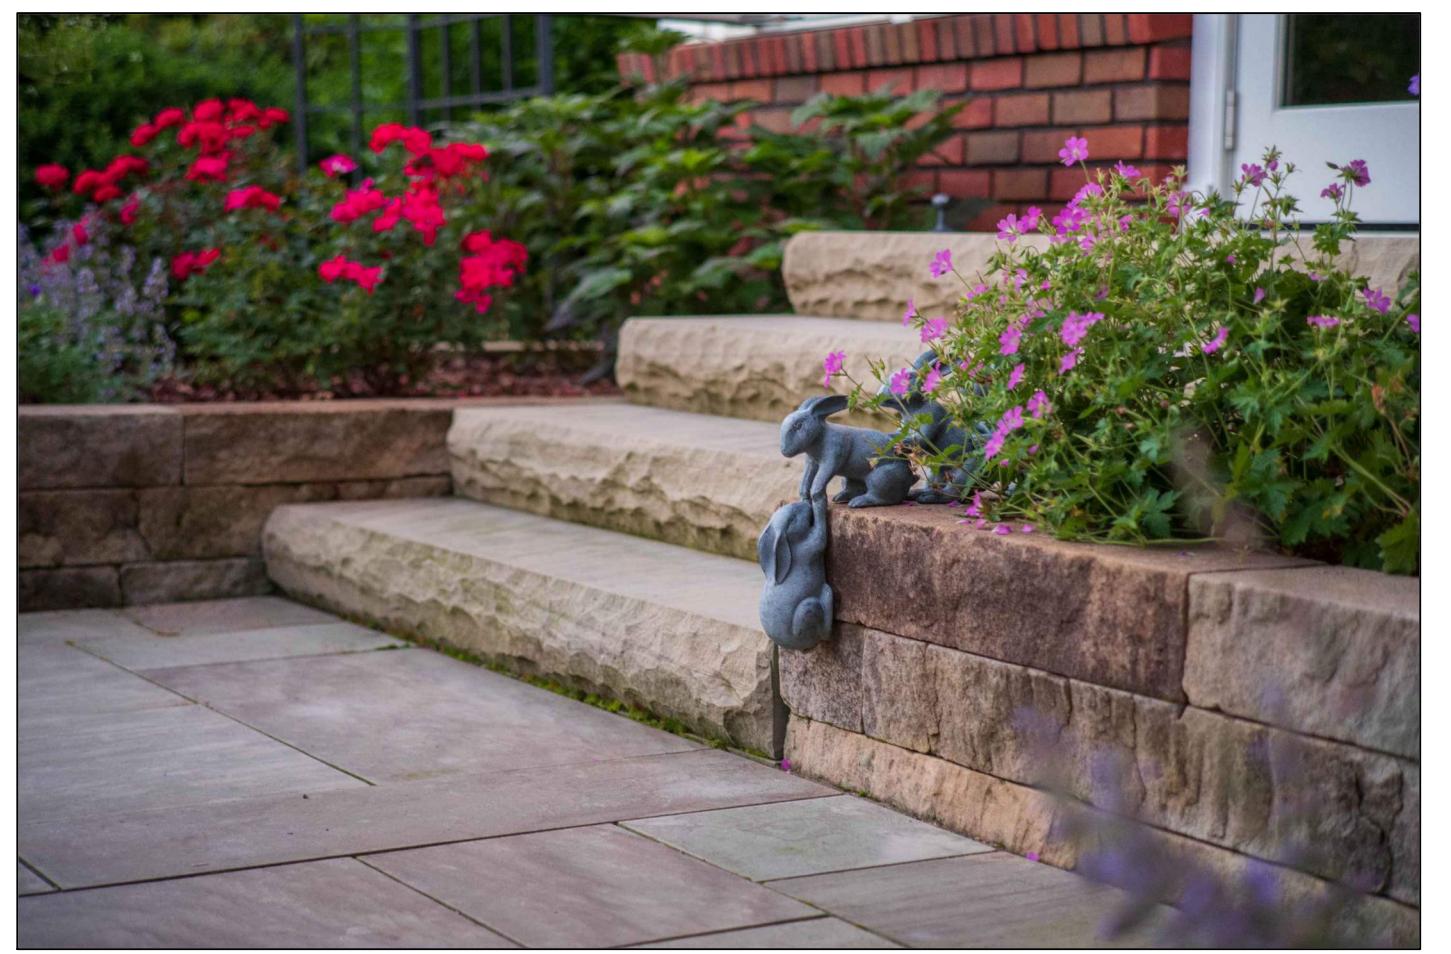

MONOLITHIC SANDSTONE
STEPS AND WALL

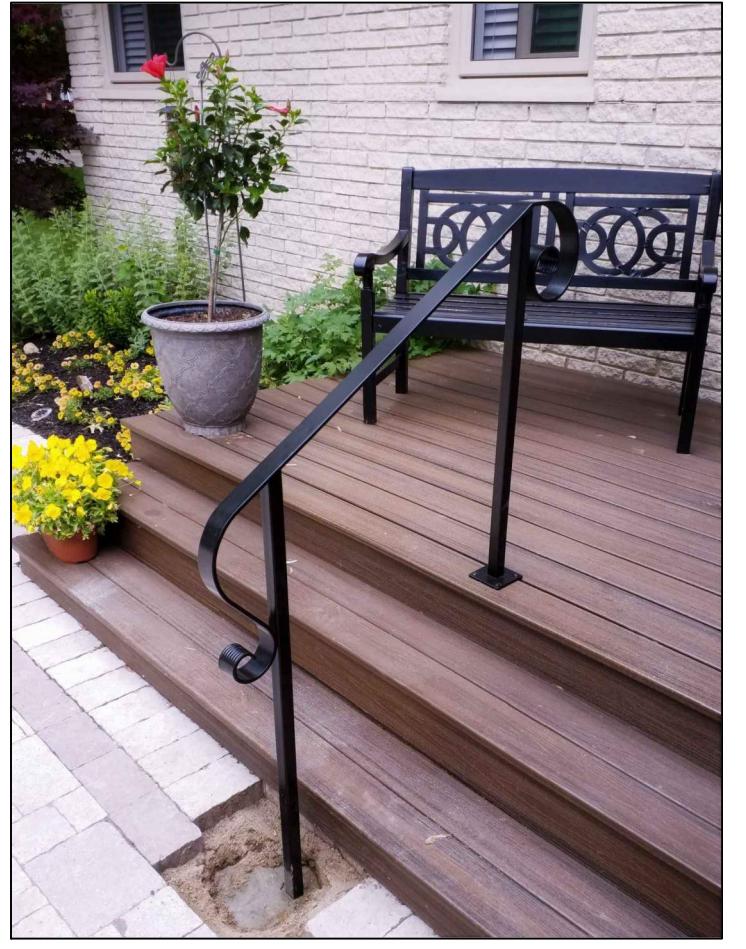

IRON HANDRAIL

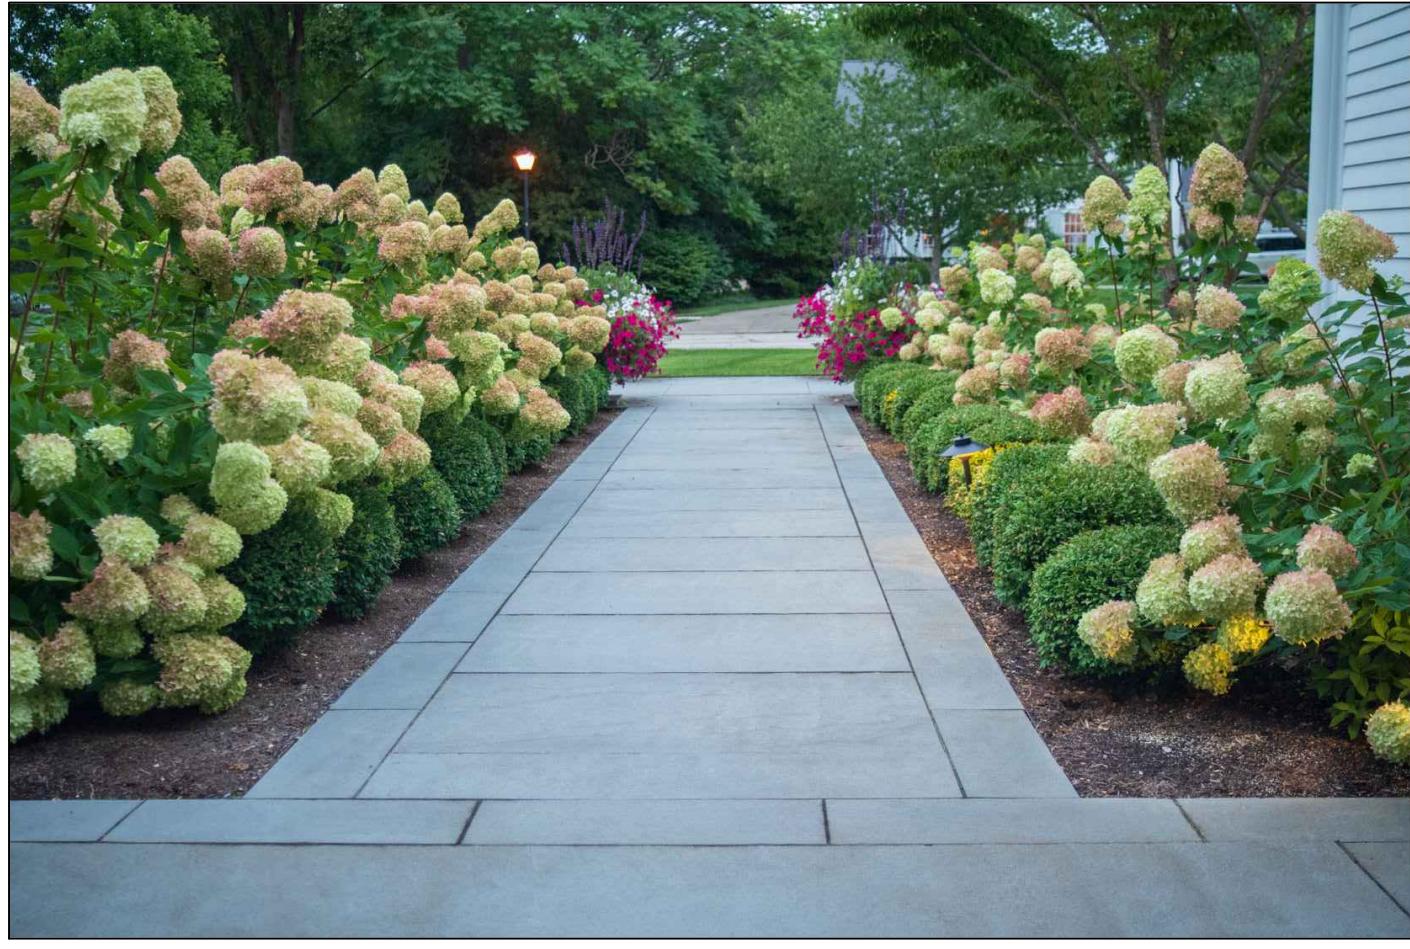

LANDSCAPE PLANTINGS

PRECEDENT IMAGERY - MATERIALS (IMAGES REPRESENT DESIGN INTENT)



HUDSON GAZEBO

Landscape Improvements

11 Main Street
Hudson, Ohio 44236



1936 Georgetown Rd.
Hudson, OH 44236
kgkandco.com

t: 330.650.4337

e: info@kgkandco.com

in association with

Client:
Jena Stasik, MPA
Community Relations Manager
1140 Terex Road
Hudson, Ohio 44236
c: 330.651.1522
E: Jstasik@hudson.oh.us



BIRDSEYE VIEW #1




BIRDSEYE VIEW #2



BIRDSEYE VIEW #3

COPYRIGHT © 2026 KGK AND COMPANY

seal/signature:

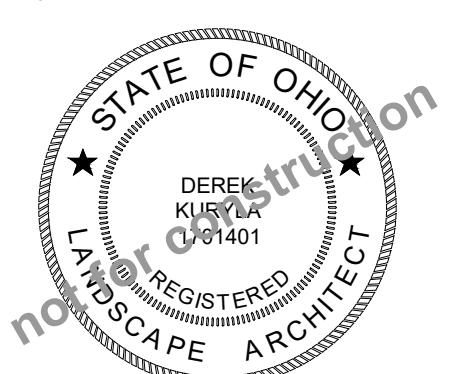

This drawing and the design concepts represented, as interpreted by KGK and Company, and may not be used, reproduced, or copied without the express written authorization of KGK and Company.

revisions date description

key plan:

Original drawing is 24" x 36". Do not scale contents of this drawing.

issue date: January 16th, 2025

phase: Schematic Design Phase

issuor for: Design Review


project number: HUD 101 25

sheet title:

SITE PLAN -
OPTION A

sheet number:

L-100

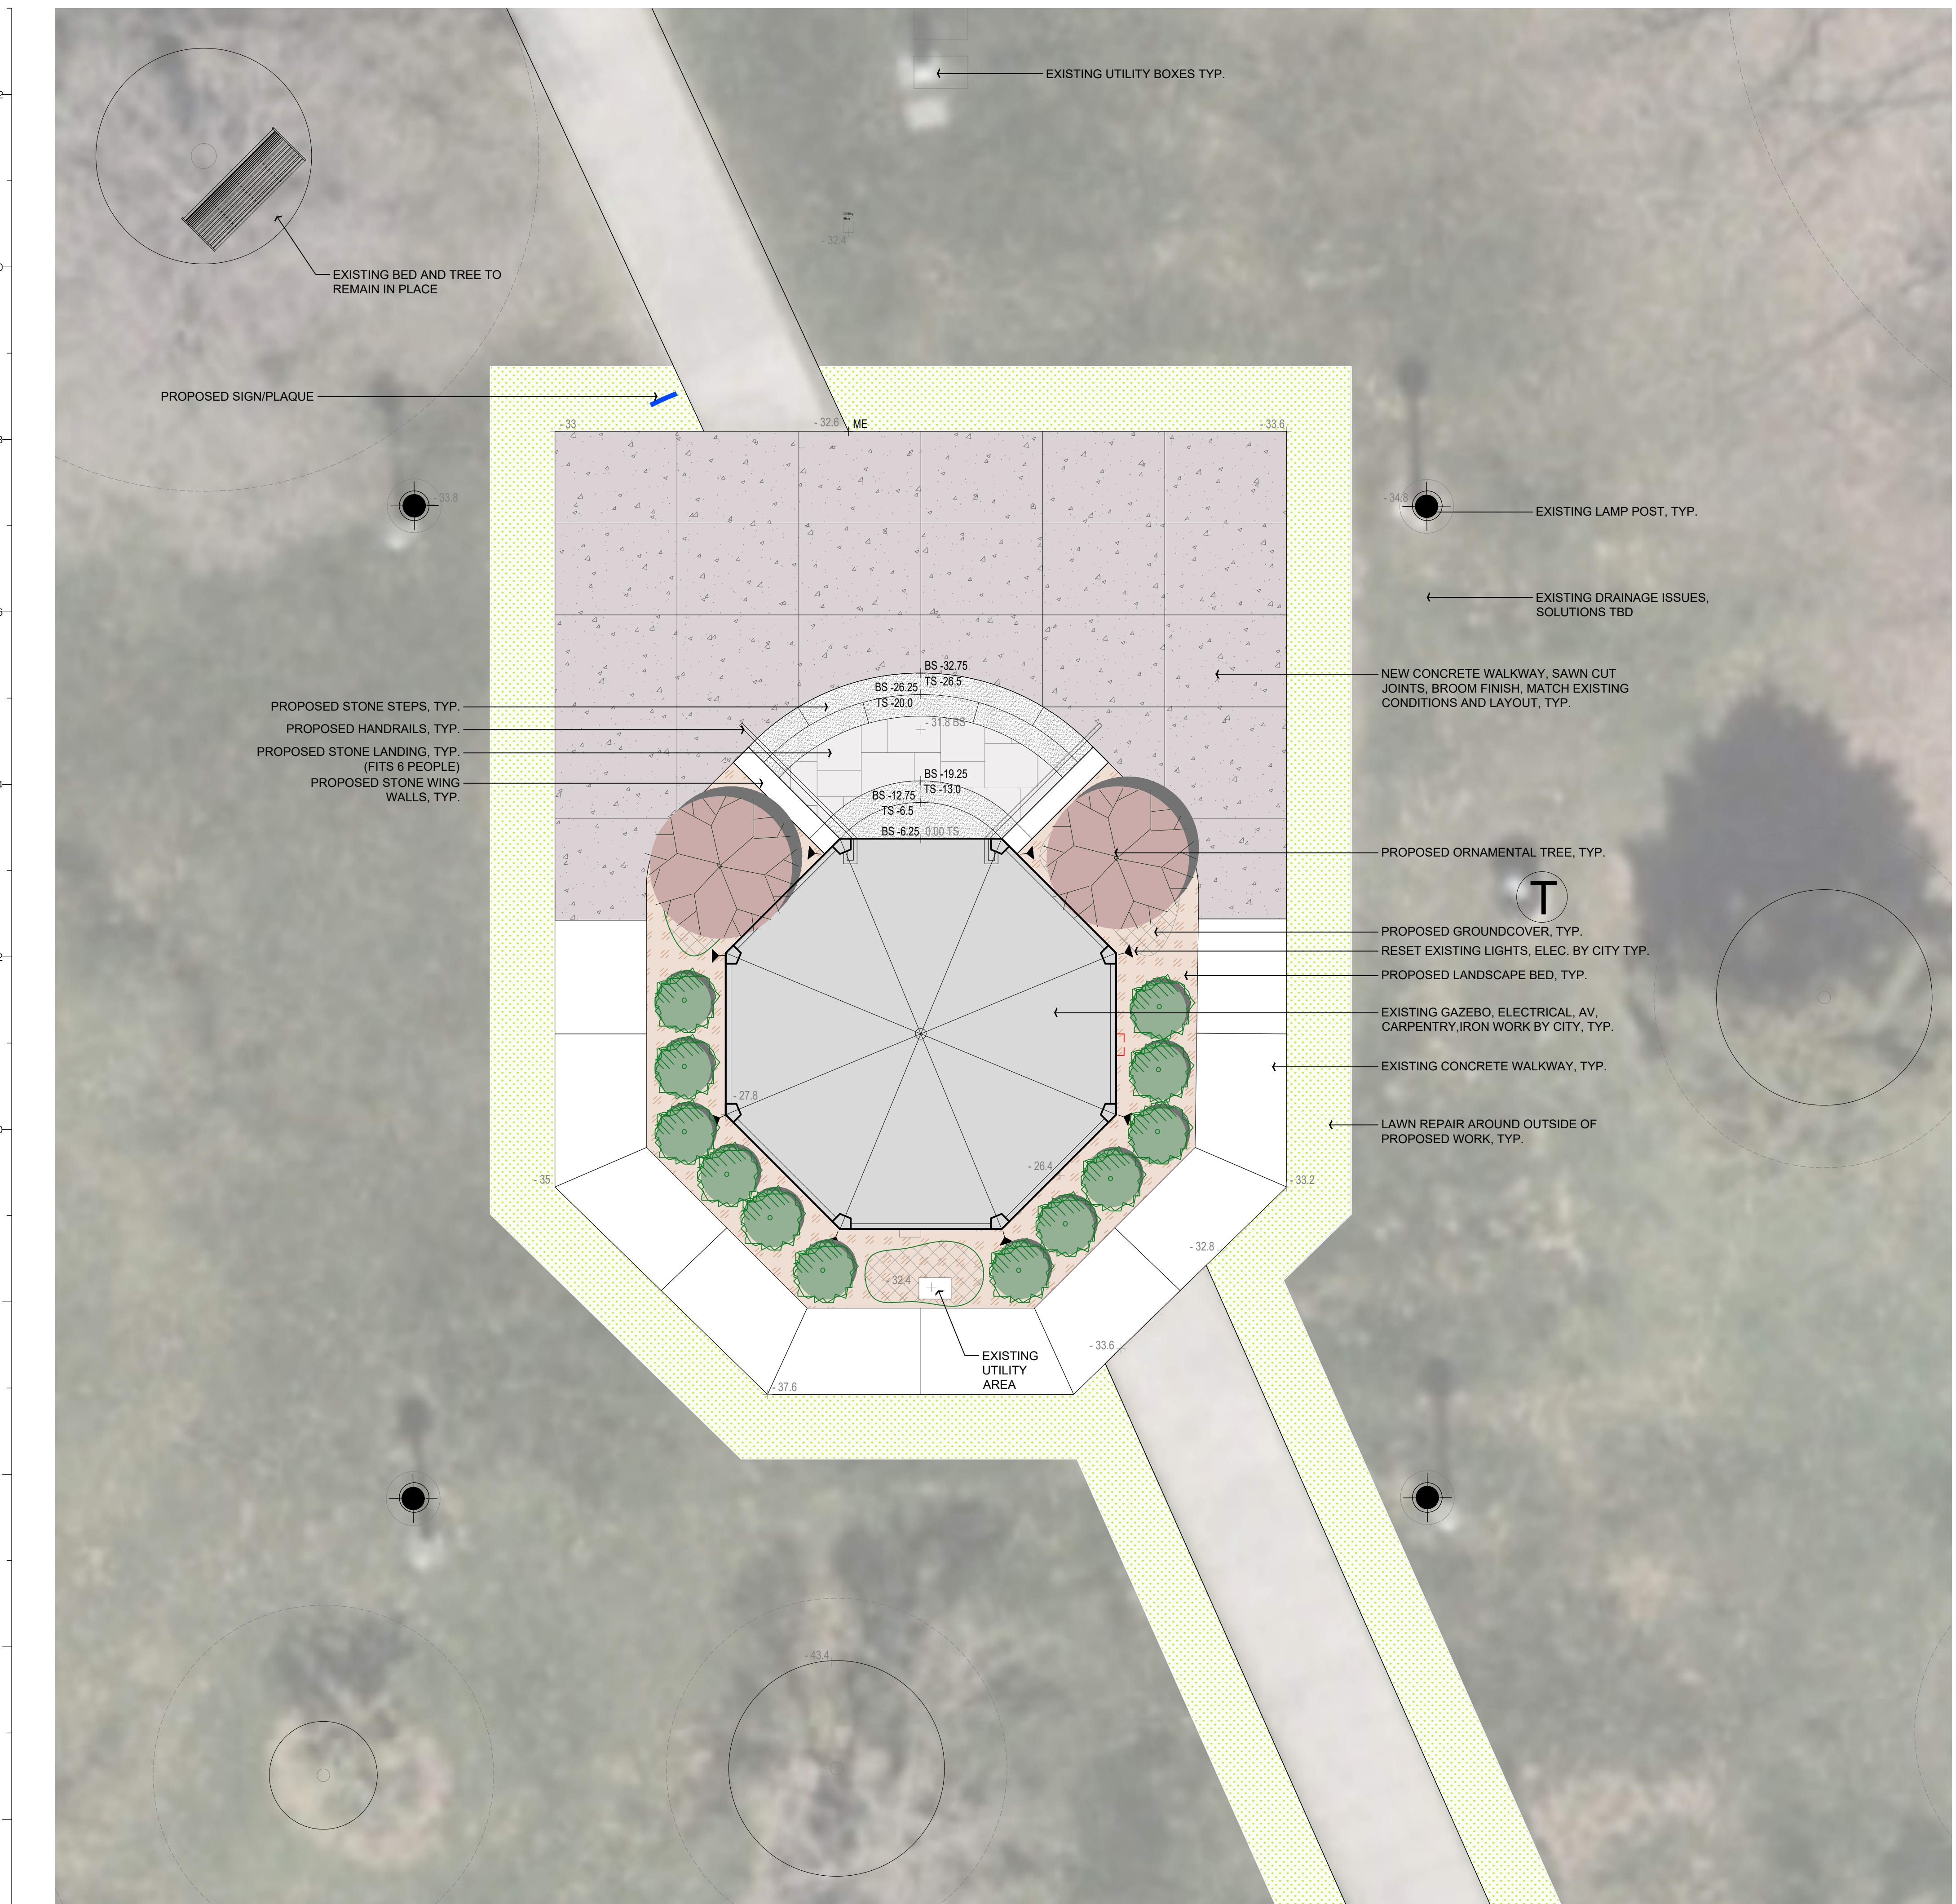

HUDSON GAZEBO

Landscape Improvements

11 Main Street
Hudson, Ohio 44236

kgk Landscape
Architecture &
Construction

1936 Georgetown Rd.
Hudson, OH 44236
kgkandco.com e: info@kgkandco.com

t: 330.650.4337
in association with

Client:
Jena Stasik, MPA
Community Relations Manager
1140 Terex Road
Hudson, Ohio 44236
c: 330.655.1522
E: Jstasik@hudson.oh.us




BIRDSEYE VIEW #1



BIRDSEYE VIEW #2



BIRDSEYE VIEW #3

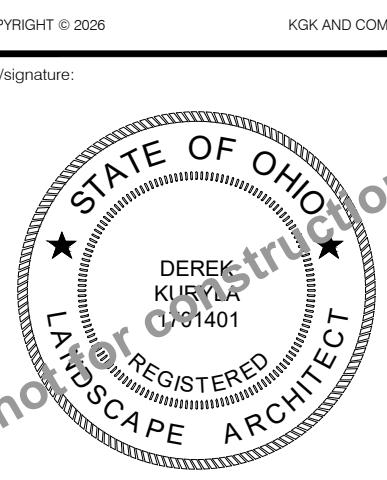

COPYRIGHT © 2026 KGK AND COMPANY
seal/signature:

DEREK KUVELA 1401
REGISTERED LANDSCAPE ARCHITECT

This drawing and the design concepts represented, as interpreted by KGK and Company, and may not be used, reproduced, or copied without written authorization of KGK and Company.

revisions date description

key plan:

Original drawing is 24" x 36". Do not scale contents of this drawing.

issue date: January 16th, 2025

phase: Schematic Design Phase

issuor for: Design Review


project number: HUD 101 25

sheet title:

site plan - option B

sheet number:

L-101

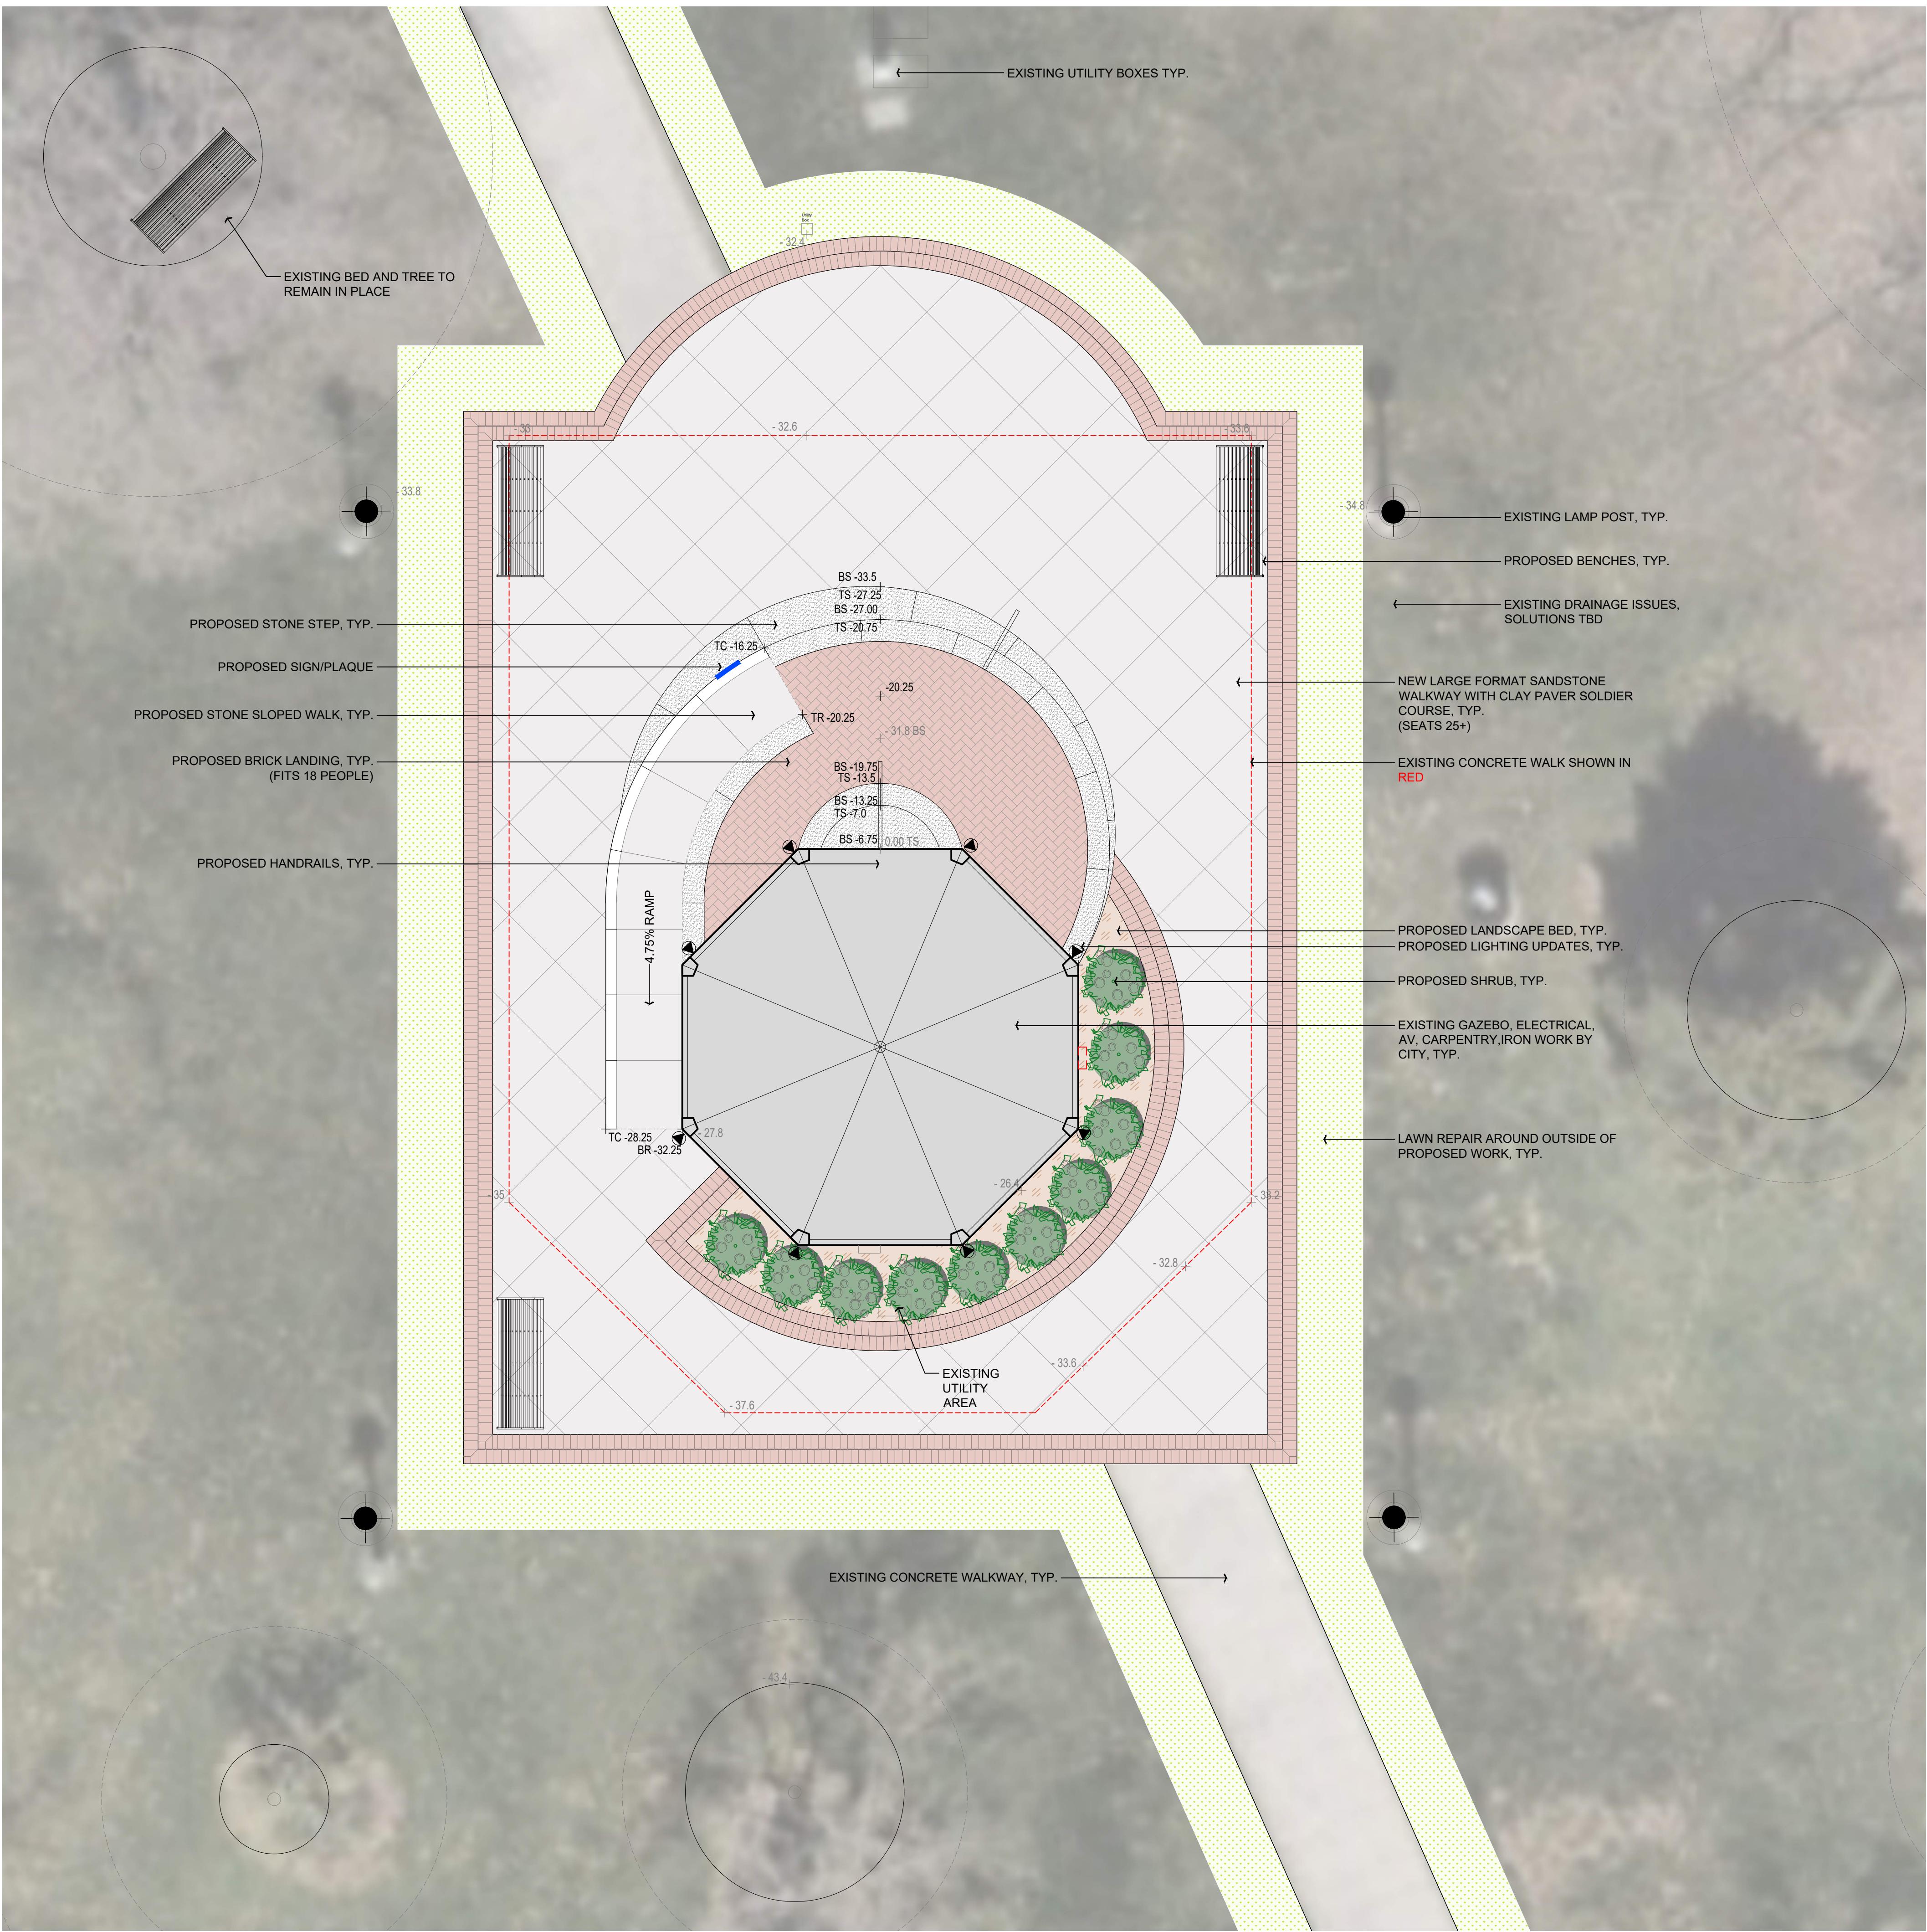

HUDSON GAZEBO

Landscape Improvements

11 Main Street
Hudson, Ohio 44236



1936 Georgetown Rd.
Hudson, OH 44236
kgkandco.com

t: 330.650.4337

e: info@kgkandco.com

in association with


Client:
Jena Stasik, MPA
Community Relations Manager
1140 Terex Road
Hudson, Ohio 44236
c: 330.655.1522
E: Jstasik@hudson.oh.us



BIRDSEYE VIEW #1




BIRDSEYE VIEW #2

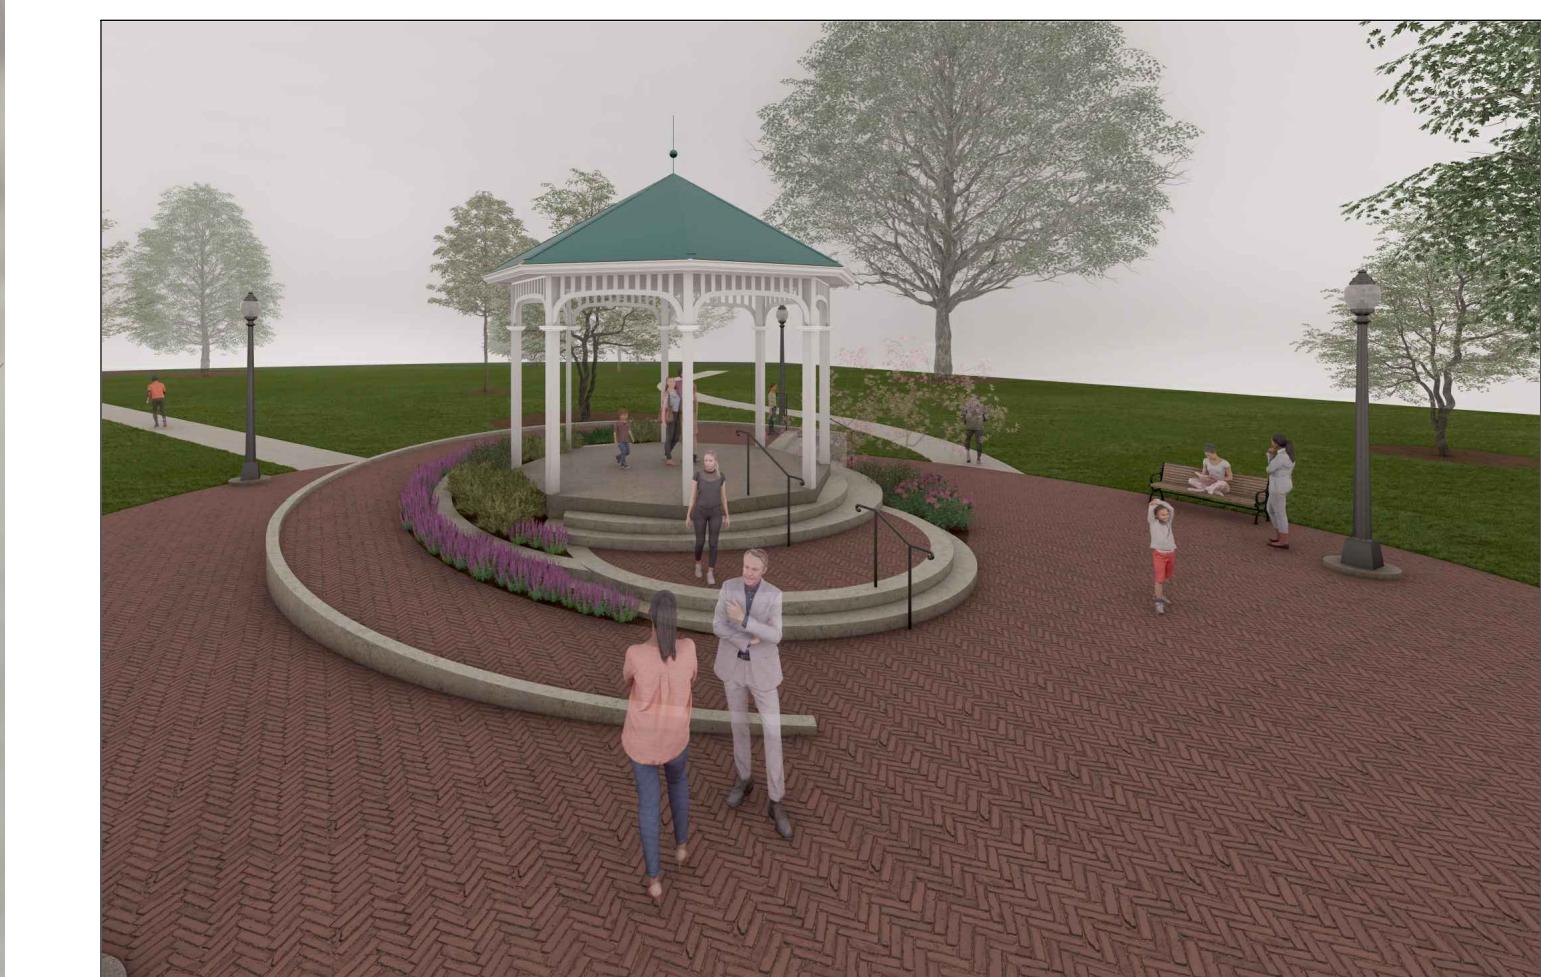

BIRDSEYE VIEW #3

COPYRIGHT © 2026 KGK AND COMPANY

seal/signature: _____

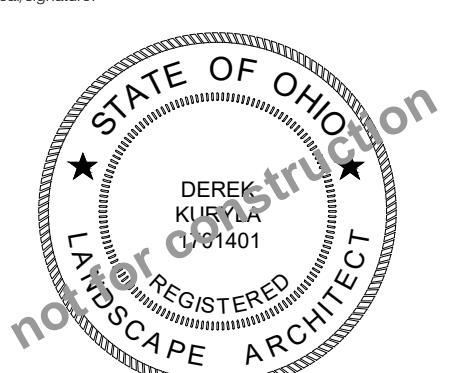

This drawing and the design concepts represented, as interpreted by KGK and Company, and may not be used, reproduced, or copied without written authorization of KGK and Company.

revisions date description

key plan: _____
