



7585

16  
16

101 Feet

N VINEMONT CT.

1469

7580





**1** EXISTING REAR ELEVATION - DECK DEMOLITION  
SCALE 1/4" = 1'-0"



**2** PROPOSED REAR ELEVATION  
SCALE 1/4" = 1'-0"

**PERMIT #23-1109**  
New Deck with Partial Covering  
7585 North Vinemont Court  
Hudson, Ohio 44236

BUILDER

Kevin McCausland, LIC  
McCausland Landscapes, LLC.  
330.604.4335

DRAWN BY

Justified Design Collaborative, LLC.  
33845 Chagrin Boulevard  
Moreland Hills, Ohio 44022  
312.852.1220

CERTIFICATION

REVISIONS

02.20.2024 - Issued for Permit as Supplemental Information to Previously Submitted Builder Plans and Renderings


ISSUED 02.20.2024

SHEET TITLE  
DEMOLITION ELEVATIONS  
PROPOSED ELEVATIONS

**A-1.0**



1 EXISTING SIDE ELEVATION - DECK DEMOLITION  
SCALE 1/4" = 1'-0"

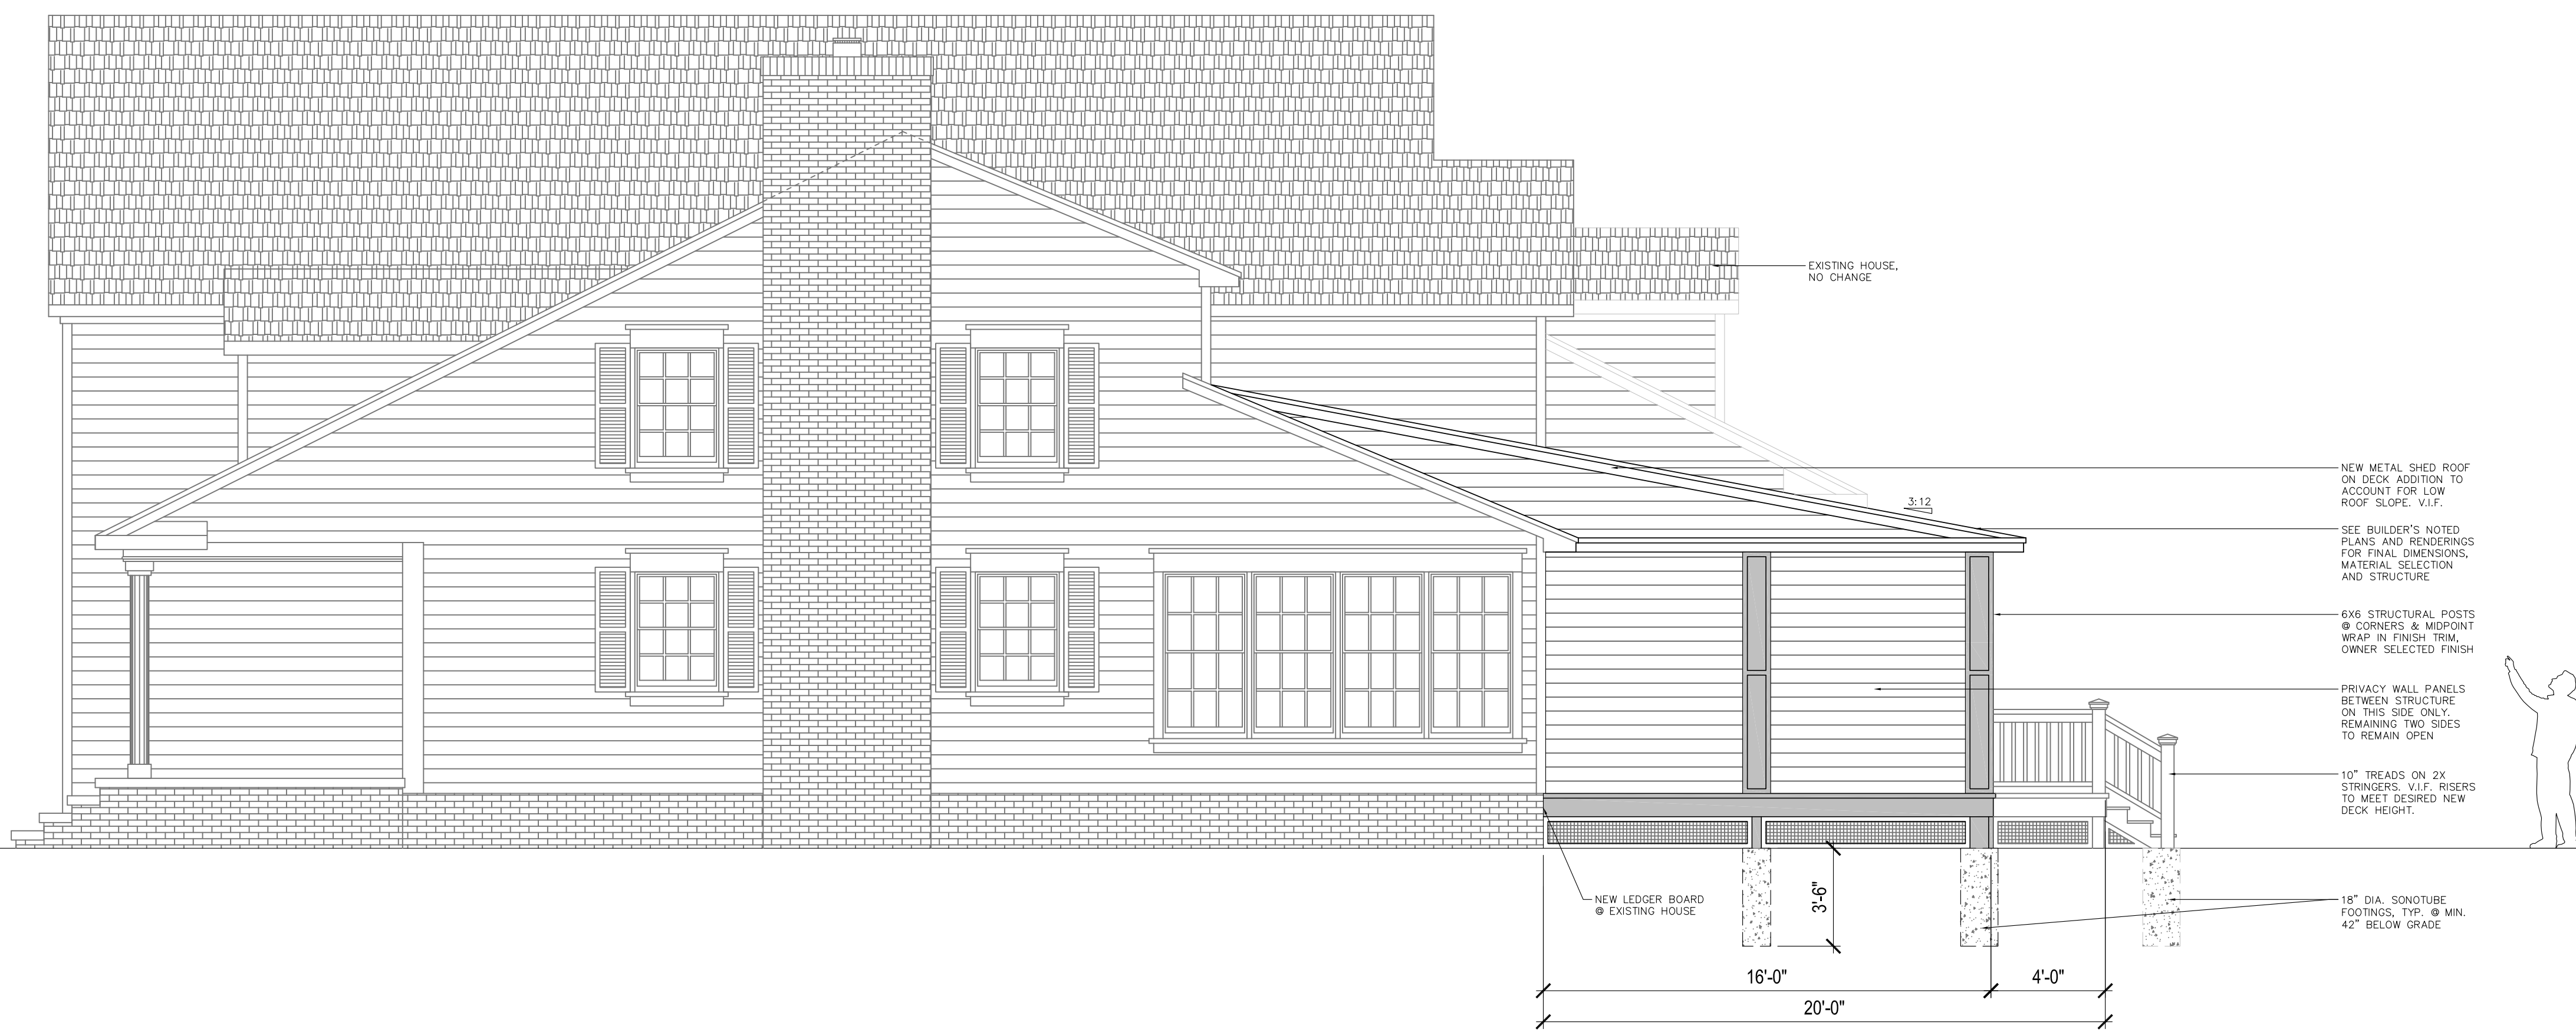

2 PROPOSED SIDE ELEVATION  
SCALE 1/4" = 1'-0"

**PERMIT #23-1109**  
**New Deck with Partial Covering**  
 7585 North Vinemont Court  
 Hudson, Ohio 44236

BUILDER  
 Kevin McCausland, LIC  
 McCausland Landscapes, LLC  
 330.604.4335

DRAWN BY  
 Justified Design Collaborative, LLC  
 33845 Chagrin Boulevard  
 Moreland Hills, Ohio 44022  
 312.852.1220


CERTIFICATION

REVISIONS  
 02.20.2024 - Issued for Permit as  
 Supplemental Information to Previously  
 Submitted Builder Plans and Renderings

ISSUED 02.20.2024

SHEET TITLE  
 DEMOLITION ELEVATIONS  
 PROPOSED ELEVATIONS

**A-2.0**

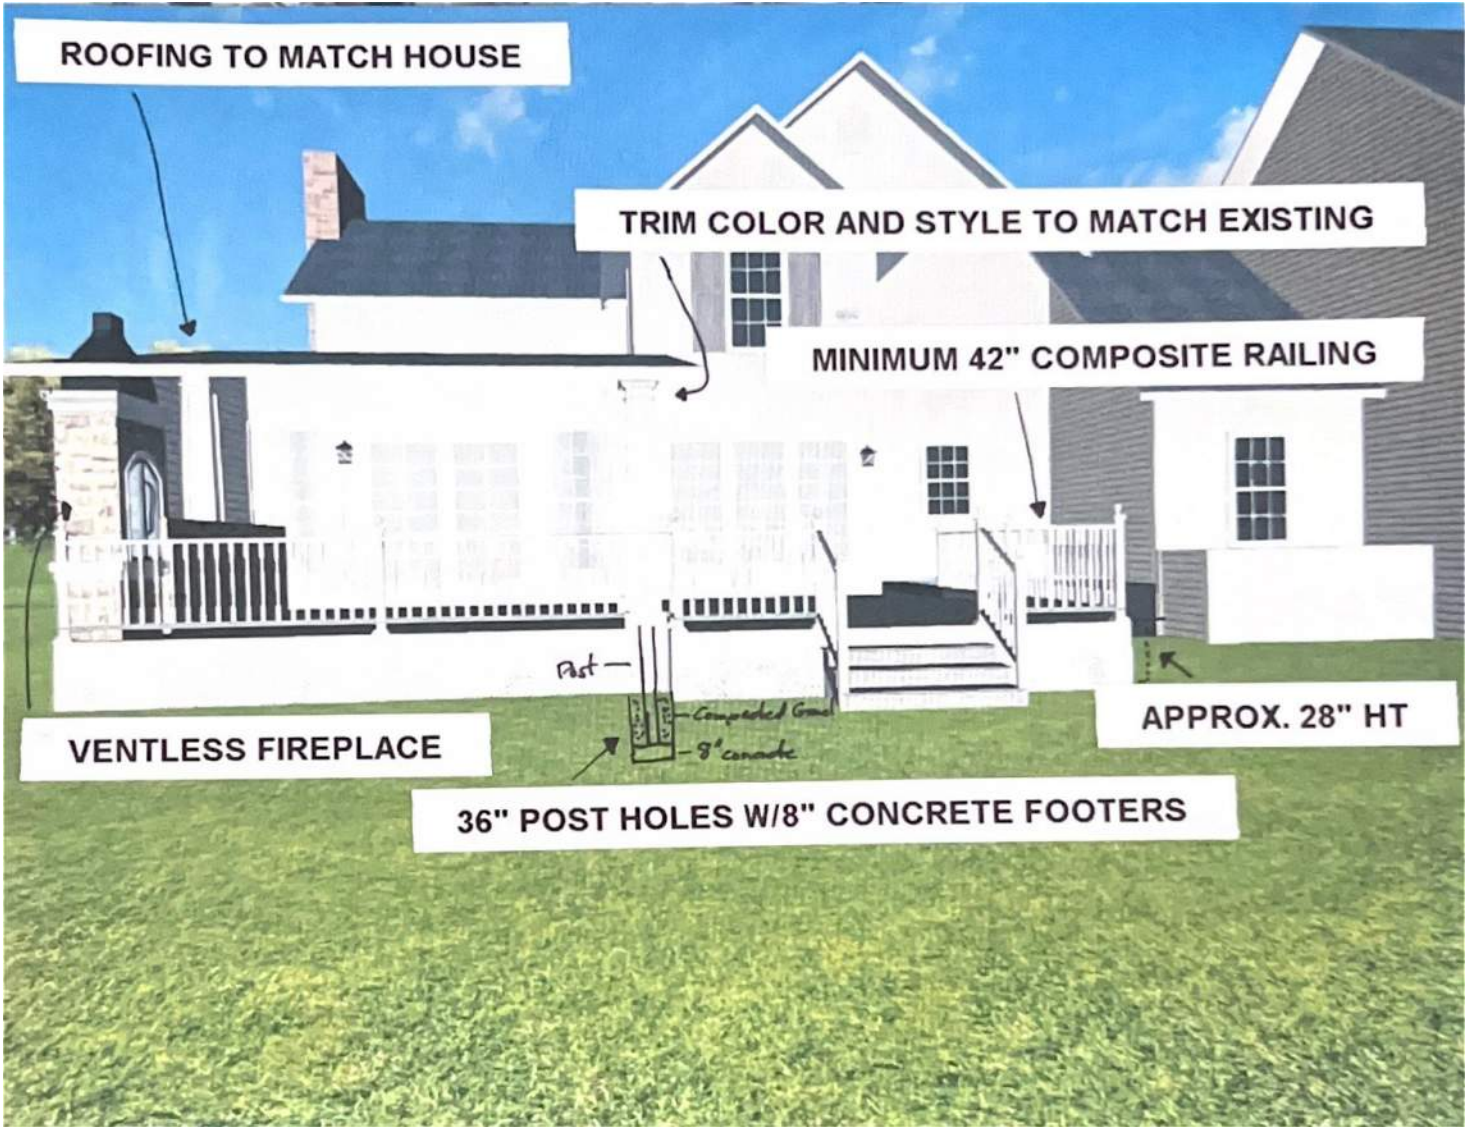

ROOFING TO MATCH HOUSE

TRIM COLOR AND STYLE TO MATCH EXISTING

MINIMUM 42" COMPOSITE RAILING

VENTLESS FIREPLACE

APPROX. 28" HT

36" POST HOLES W/8" CONCRETE FOOTERS

Post  
Compacted Gravel  
8" concrete



Backyard  
"Work Area"





