
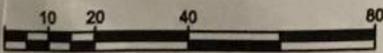


SUBLOT(S) ORIGINAL LOT NO(S): PART OF 55
 SUBDIVISION / ORIGINAL TOWNSHIP: VILLAGE OF HUDSON
 PLAT VOL. , PAGE
 RECORDED IN SUMMIT COUNTY RECORDS
 PERMANENT PARCEL NO.: 3200269

GLS NO. 67471Z
 DRAWN BY: CW/
 DATE: 11-15-2018

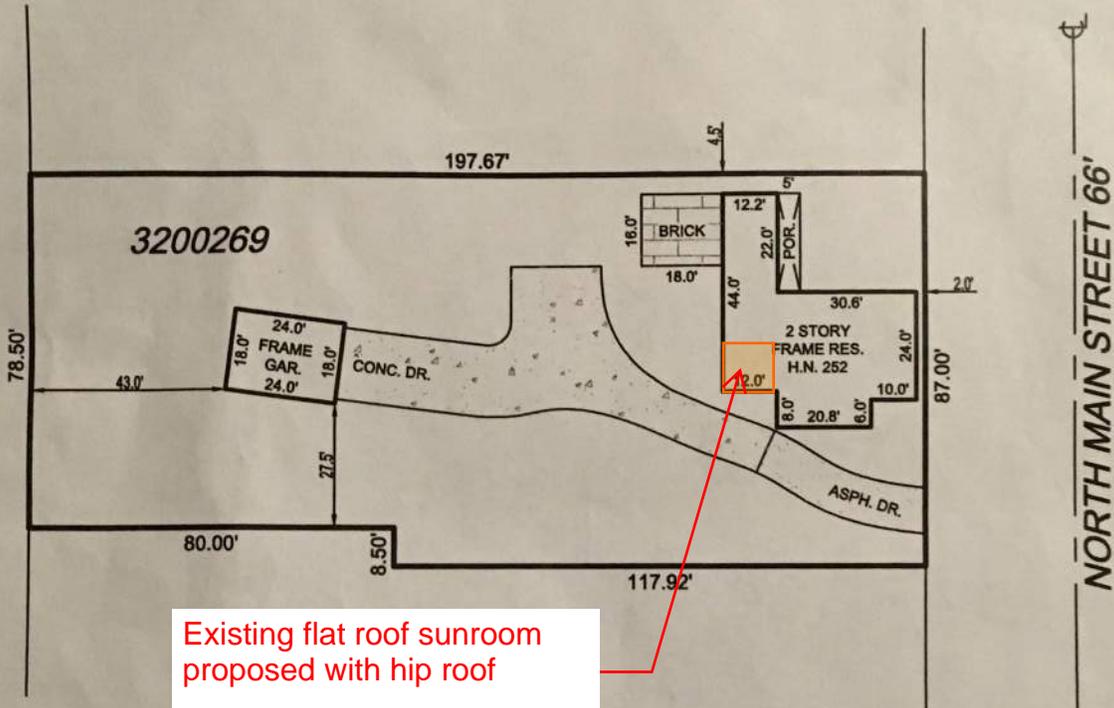

SCALE: 1" = 40'

ACKNOWLEDGED & ACCEPTED

BY: _____

BY: _____

DATE




[Handwritten Signature]

THIS SEAL EXPIRES 12/31/2018

SURVEY PERFORMED BY RESIDENTIAL SURVEY COMPANY, LLC
 ON BEHALF OF GREAT LAKES SERVICES, LLC
 CERTIFICATE OF AUTHORIZATION NO. 02996

252 NORTH MAIN ST
REAR ELEVATION


Rear Elevation

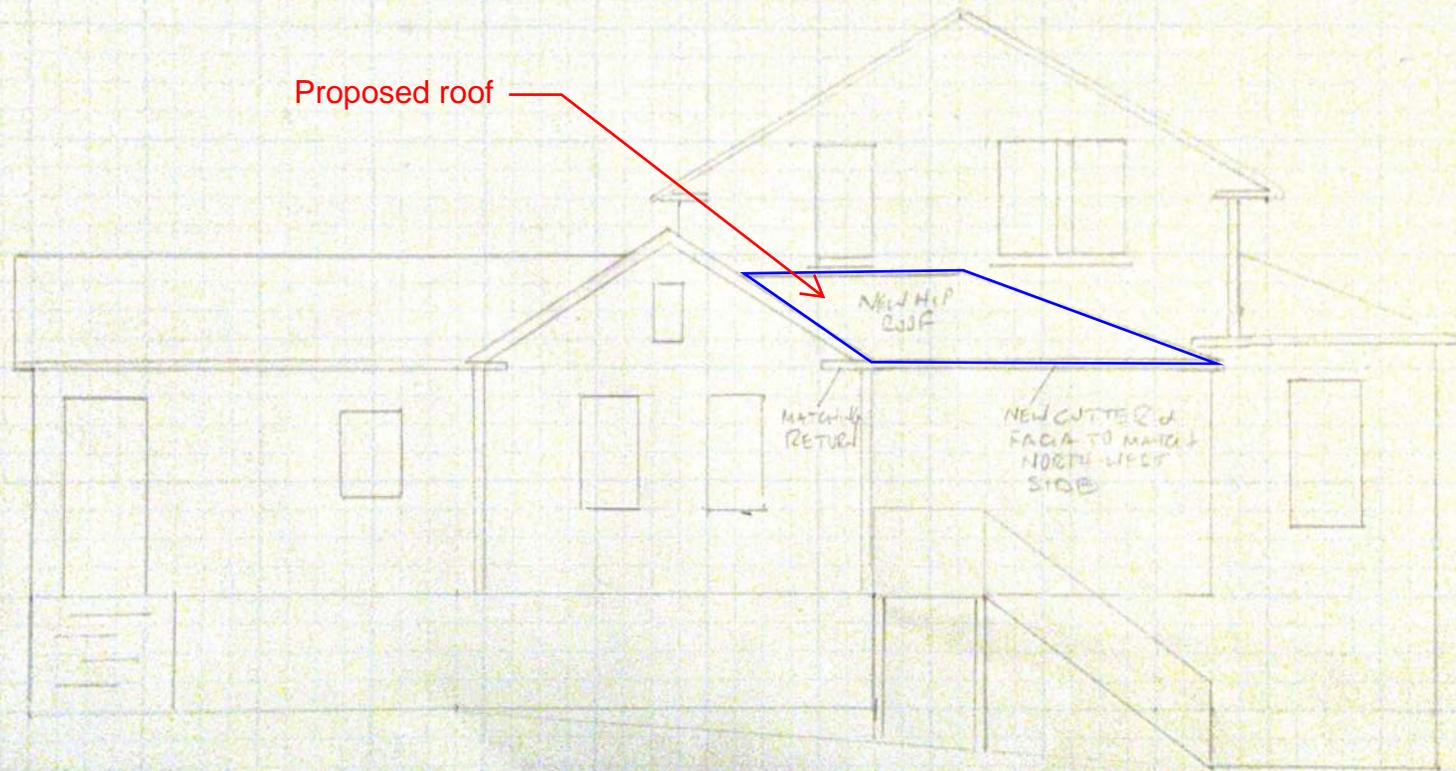

SCALE 1/4" = 1 FT

252 NORTH MAIN ST
SOUTH ELEVATION


Rear Elevation

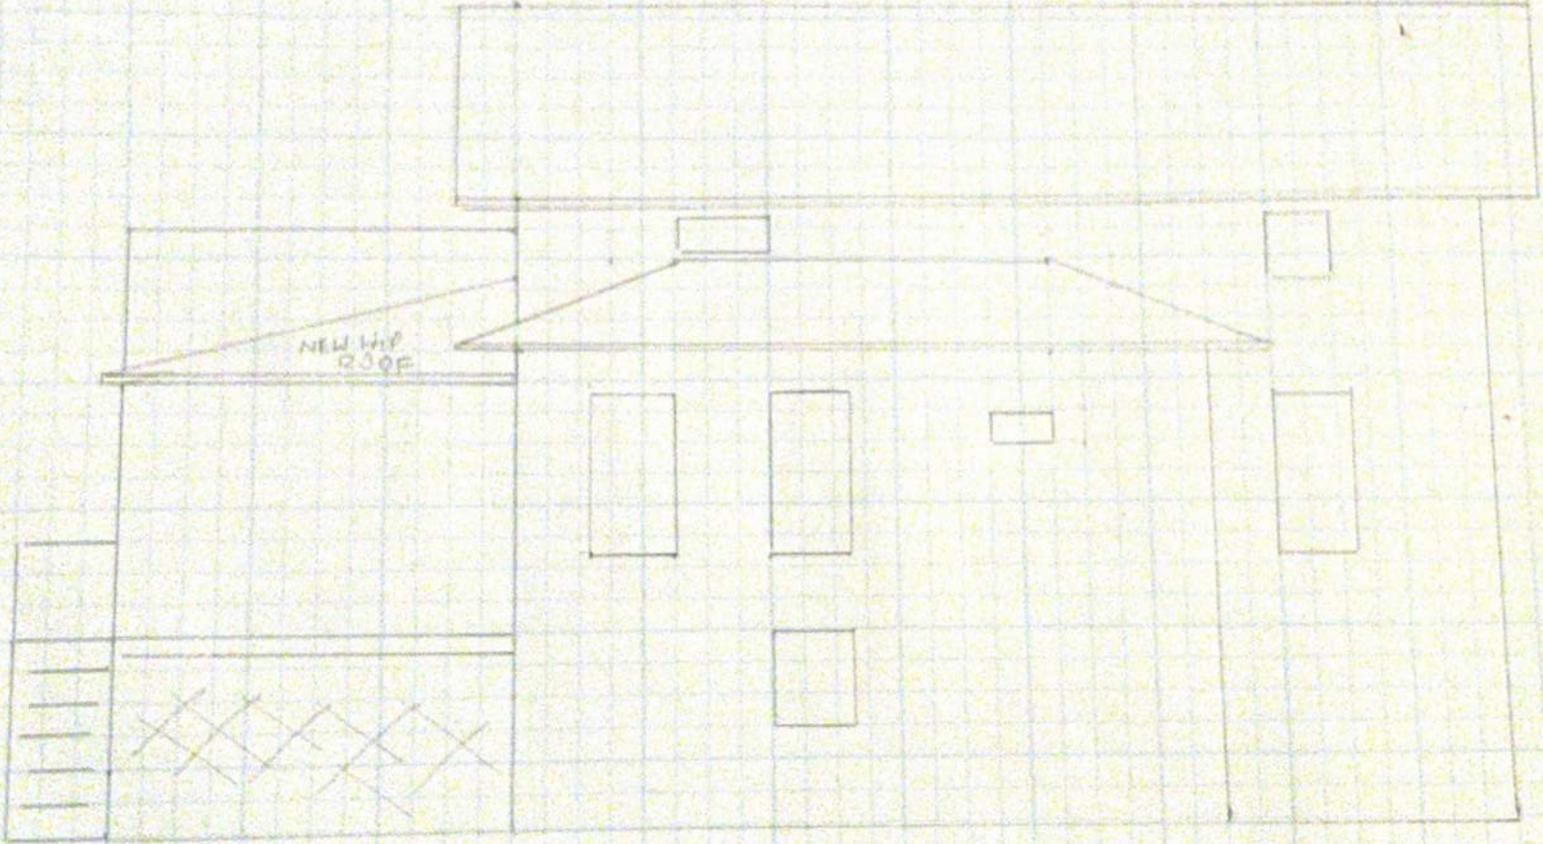

SCALE 1/4" = 1'


Rear Elevation

Proposed roof

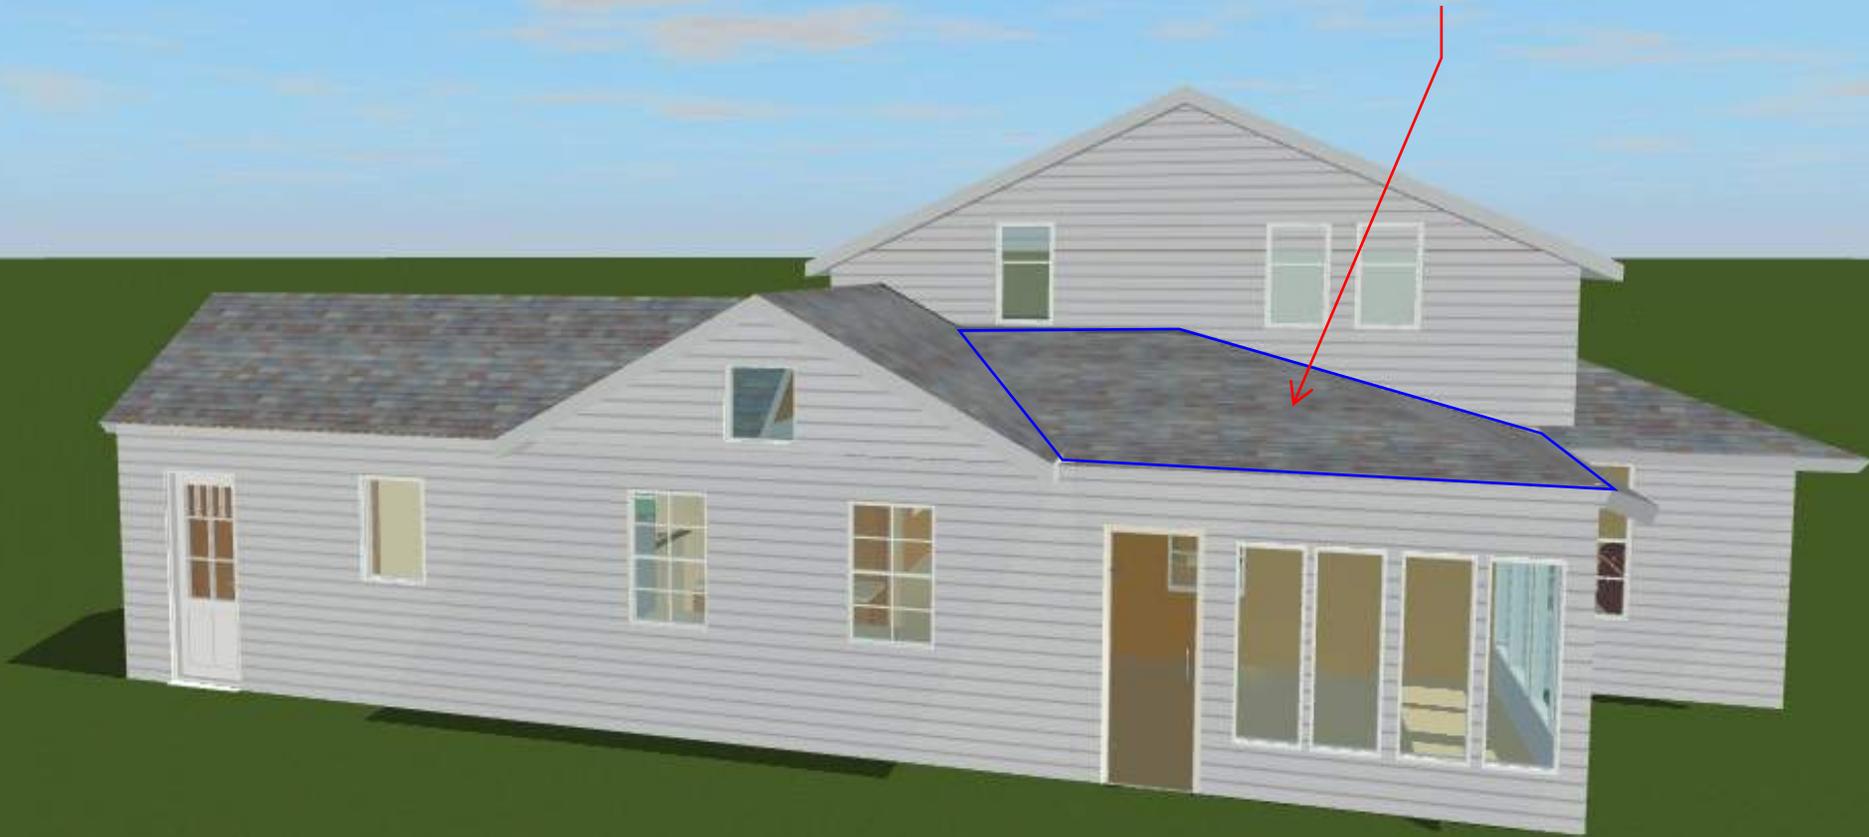

Rear elevation

Hip Roof Ridge Line

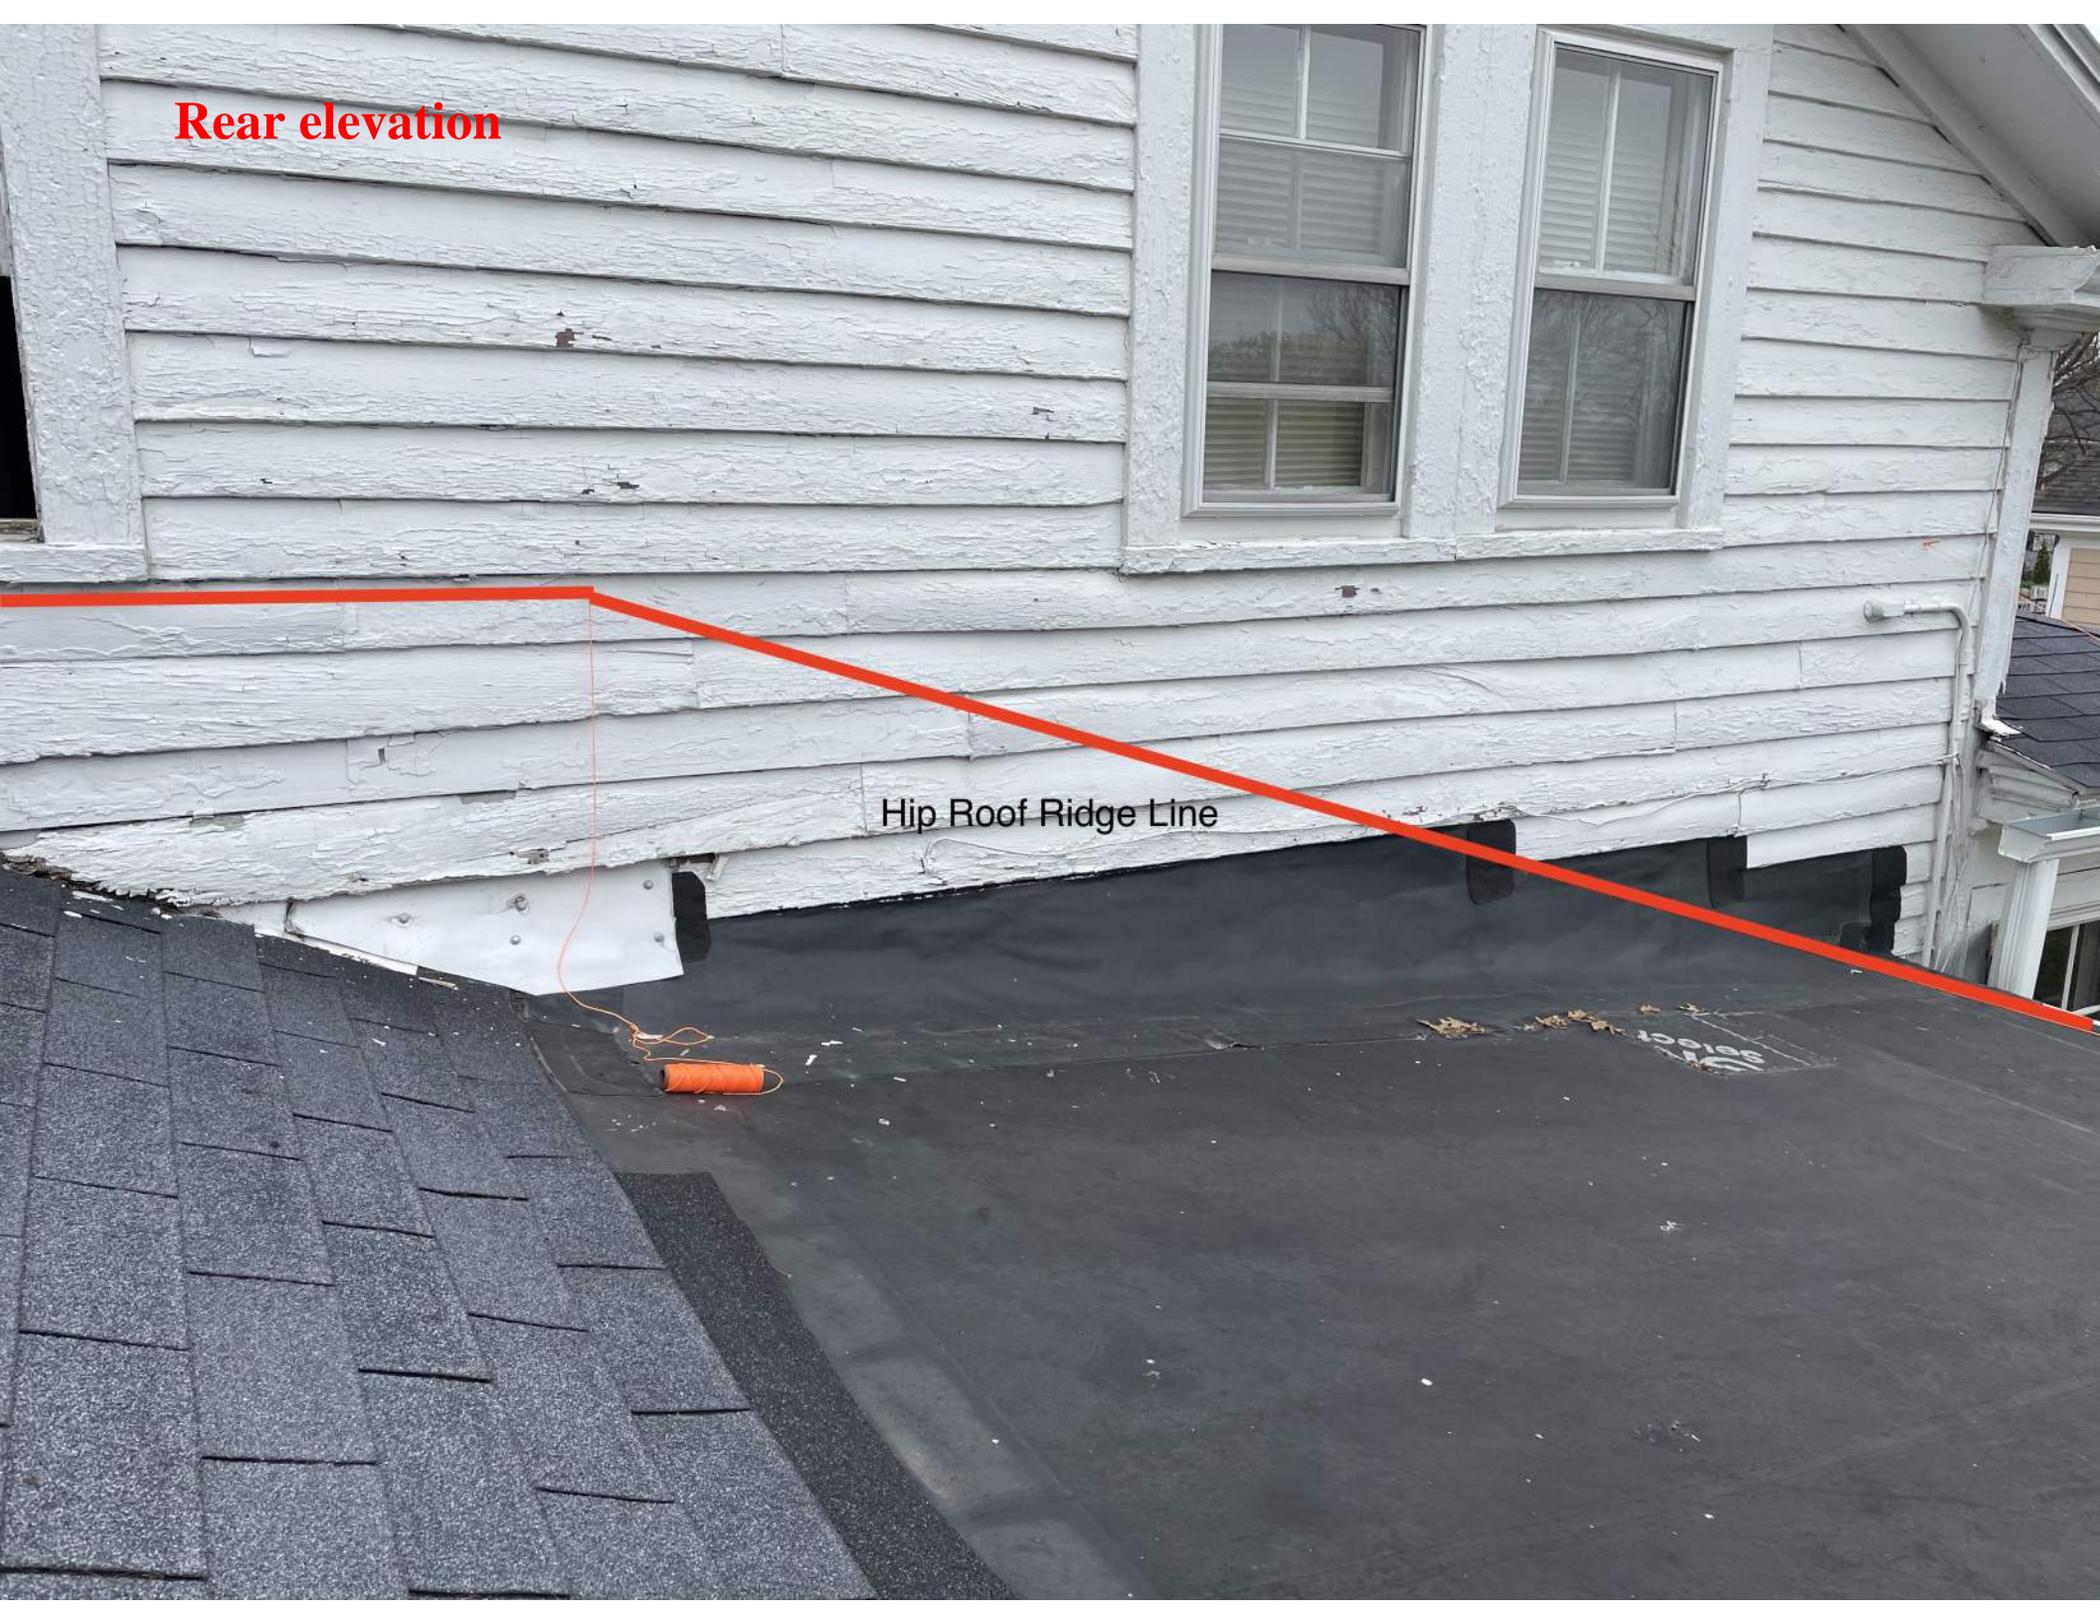





Area of proposed hip roof





Area of proposed hip roof



TruDefinition®
DURATION®
 Shingles with Patented SureNail® Technology



Colonial Slate†



TOTAL PROTECTION. TOTAL CONFIDENCE.®



SEAL.



DEFEND.



BREATHE.

TruDefinition® **DURATION®**

Shingles with Patented SureNail® Technology

Bold contrast. Deep dimension. TruDefinition®.

TruDefinition® Duration® Shingles are specially formulated to provide great contrast and dimension to any roof. Through the use of multiple granule colors and shadowing, TruDefinition® Duration® Shingles offer a truly unique and dramatic effect. This exclusive combination of color and depth is what makes TruDefinition® Duration® Shingles like no other.

TruDefinition® Duration® Shingles are available in popular colors with bold, lively contrast and complementing shadow lines for greater dimension. They feature a Limited Lifetime Warranty*/** (for as long as you own your home) and a 130-MPH Wind Resistance Limited Warranty*. TruDefinition® Duration® Shingles are produced with StreakGuard™ Protection to inhibit the growth of airborne blue-green algae* that can cause unsightly dark streaks on your roof. Owens Corning provides a 10-year Algae Resistance Limited Warranty.* Beyond the outstanding curb appeal and impressive warranty coverage, they also come with the advanced performance of patented SureNail® Technology.



Teak† ▼



**The SureNail® Difference—
A technological breakthrough in roofing.**

The innovative features of Owens Corning® TruDefinition® Duration® Shingles with patented SureNail® Technology offer the following:


Breakthrough Design. Featuring a tough, woven engineered reinforcing fabric to deliver consistent fastening during installation.

Triple Layer Protection. A unique “triple layer” of reinforcement occurs when the fabric overlays the common bond of the shingle laminate layers that offers excellent fastener holding power.

Outstanding Grip. Our enhanced Tru-Bond®* sealant grips tightly to the engineered fabric nailing strip on the shingle below.

Excellent Adhesive Power. Specially formulated, wide adhesive bands help keep shingle layers laminated together.

Exceptional Wind Resistance. Engineered to deliver 130-MPH* wind warranty performance with only 4 nails. Fewer nails required can mean fewer deck penetrations.

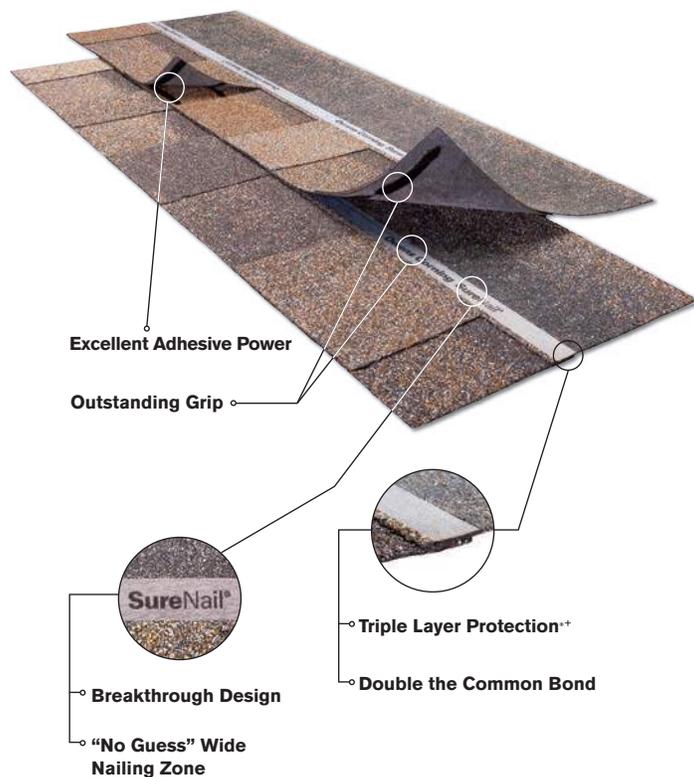




Amber†



Brownwood†

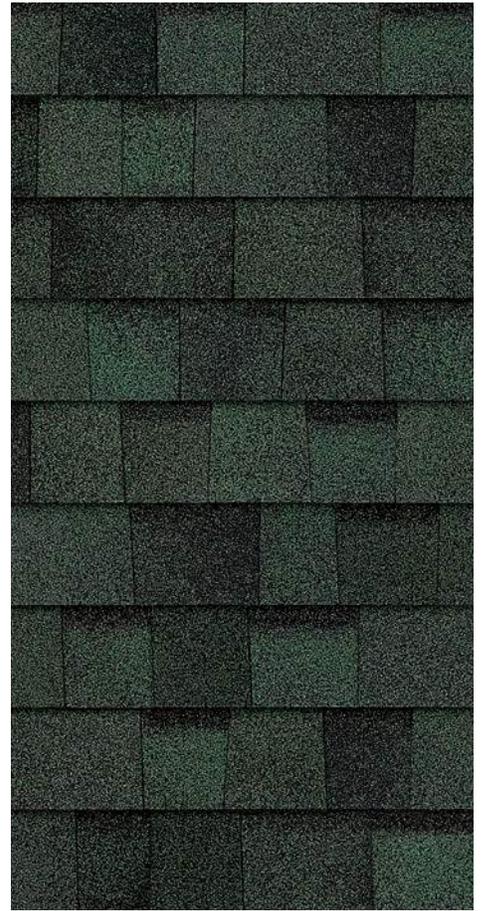

Chateau Green†



Colonial



Onyx Black†



Quarry Gray†



Shasta White†




Sierra G



Slate†



Desert Tan†

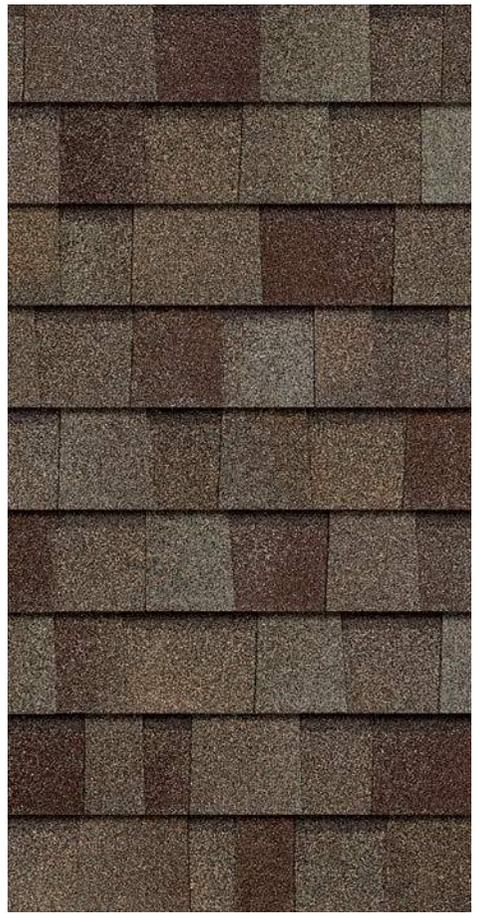

Driftwood†




Estate Gray†



Gray†



Slatestone Gray†

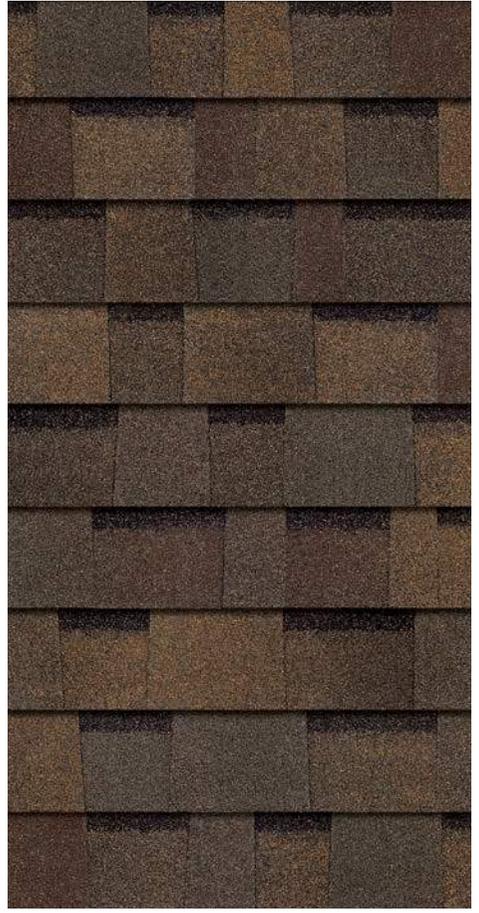

Teak†



Terra Cotta†



ay†



Harbor Blue†



a†



ENERGY STAR® IS FOR ROOFS TOO



Similar to the energy-efficient appliances in your home, roofing products can help provide energy-saving qualities. Owens Corning® ENERGY STAR® qualified shingles can help reduce your heating and cooling bills when installed properly. These shingles reflect solar energy, helping to decrease the amount of heat transferred to a home's interior — and the amount of air conditioning needed to keep it comfortable. Actual savings will vary based on geographic location and individual building characteristics. Call 1-800-GET-PINK® or 1-888-STAR-YES for more information.

Product Attributes

Warranty Length*

Limited Lifetime** (for as long as you own your home)

Wind Resistance Limited Warranty*

130 MPH

Algae Resistance Limited Warranty*

10 Years

TRU PROtection® Non-Prorated Limited Warranty* Period

10 Years



TruDefinition® Duration® Shingles Product Specifications

Size	13 1/4" x 39 5/8"
Application Exposure	5 5/8"
Shingles per Bundle	Not less than 20
Average Shingle Count per 3 Bundles	64
Average Coverage per 3 Bundles	98.4 sq. ft.

Applicable Standards and Codes

ASTM D228

ASTM D3018 (Type 1)

ASTM D3161 (Class F Wind Resistance)

ASTM D3462

ASTM D7158 (Class H Wind Resistance)

ASTM E108/UL 790 (Class A Fire Resistance)

ICC-ES AC438*

PRI ER 1378E01

Shasta White color meets ENERGY STAR® requirements for initial solar reflectance of 0.25 and 3-year aged solar reflectance of 0.15; 2013 California Building Energy Efficiency Standards, Title 24, Part 6 requirements; rated by the Cool Roof Rating Council (CRRC).

* See actual warranty for complete details, limitations and requirements.

** 2018 Roofing Brand Awareness Study by Owens Corning Roofing and Asphalt, LLC.

† Owens Corning Roofing strives to accurately reproduce photographs of shingles. Due to manufacturing variances, the limitations of the printing process and the variations in natural lighting, actual shingle colors and granule blends may vary from the photo. The pitch of your roof can also impact how a shingle looks on your home. We suggest that you view a roofing display or several shingles to get a better idea of the actual color. To accurately judge your shingle and color choice, we recommend that you view it on an actual roof with a pitch similar to your own roof prior to making your final selection. Color availability subject to change without notice. Ask your professional roofing contractor for samples of colors available in your area.

+ The amount of Triple Layer Protection® may vary on shingle-to-shingle basis.

‡ Tru-Bond® is a proprietary premium weathering-grade asphalt sealant that is blended by Owens Corning Roofing and Asphalt, LLC.

‡‡ 40-Year Limited Warranty on commercial projects.

Owens Corning Roofing Preferred Contractors are independent contractors and are not an affiliate of Owens Corning Roofing and Asphalt, LLC, or its affiliated companies.

For patent information, please visit www.owenscorning.com/patents.

SureNail® Technology is not a guarantee of performance in all weather conditions.

SureNail® Technology is available only on Owens Corning® Duration® Series Shingles.

ENERGY STAR and the ENERGY STAR mark are registered trademarks of the U.S. Environmental Protection Agency.

International Code Council Evaluation Services Acceptance Criteria for Alternative Asphalt Shingles.

^ Excludes non-Owens Corning® roofing products such as flashing, fasteners, pipe boots and wood decking.



HOME SWEET HOME

Your home is your sanctuary. It's the place where you want to feel the most comfortable. Safe. Protected. But no matter how much you love your house, it seems the work is never completely done. And if purchasing a new roof is on your to-do list, it may seem like a daunting task — especially if your roof is already damaged or leaking. Since a roof plays such an important role in protecting you and your family from the elements, you realize that you can't let the damage get out of hand.

Don't worry, we know that a roof replacement project is a big, important decision. You can feel confident about choosing our roofing products — Owens Corning has been a recognized leader in the building industry for over 75 years. In fact, we're America's most trusted roofing brand.** Not only can we help you choose the right shingle and roofing system components, we can also help you select the right contractor for the job — an Owens Corning Roofing Preferred Contractor.

Together we can make this a positive experience — an opportunity, really. This is your chance to choose a roof that not only has outstanding performance, but also has exceptional beauty. So for years to come, you'll feel great every time you pull in the driveway.

Protected. Proud. Home.





Total Protection Roofing System^{® ^}

TOTAL PROTECTION SIMPLIFIED™



Owens Corning® Total Protection Roofing System^{® ^} integrates engineered Owens Corning® components that work together to address these three primary performance areas, critical to a high-performance roof, while also making it easy to understand the importance of each. **With Owens Corning, it's easy to confidently deliver total protection, beauty and peace of mind.**



SEAL.

SELF-ADHERED ICE & WATER BARRIER
SYNTHETIC UNDERLAYMENT



DEFEND.

STARTER SHINGLES
LAMINATE SHINGLES
HIP & RIDGE SHINGLES




BREATHE.

INTAKE VENTS
EXHAUST VENTS

+ COMFORT.

PINK® FIBERGLAS™
BLOWN-IN
ATTIC INSULATION

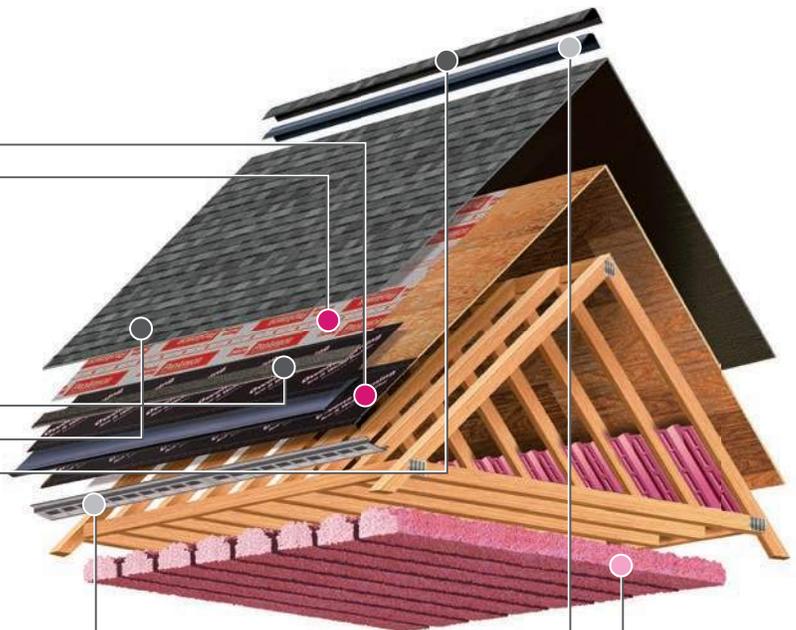

OWENS CORNING ROOFING AND ASPHALT, LLC
ONE OWENS CORNING PARKWAY
TOLEDO, OHIO, USA 43659
1-800-GET-PINK®
www.owenscorning.com/roofing

Pub. No. 10013980-I. Printed in U.S.A. May 2020.
THE PINK PANTHER™ & © 1964–2020 Metro-Goldwyn-Mayer Studios Inc.
All Rights Reserved. The color PINK is a registered trademark of Owens Corning.
© 2020 Owens Corning. All Rights Reserved.

(Brookville, Kearny, Medina, Minneapolis, Summit)

