
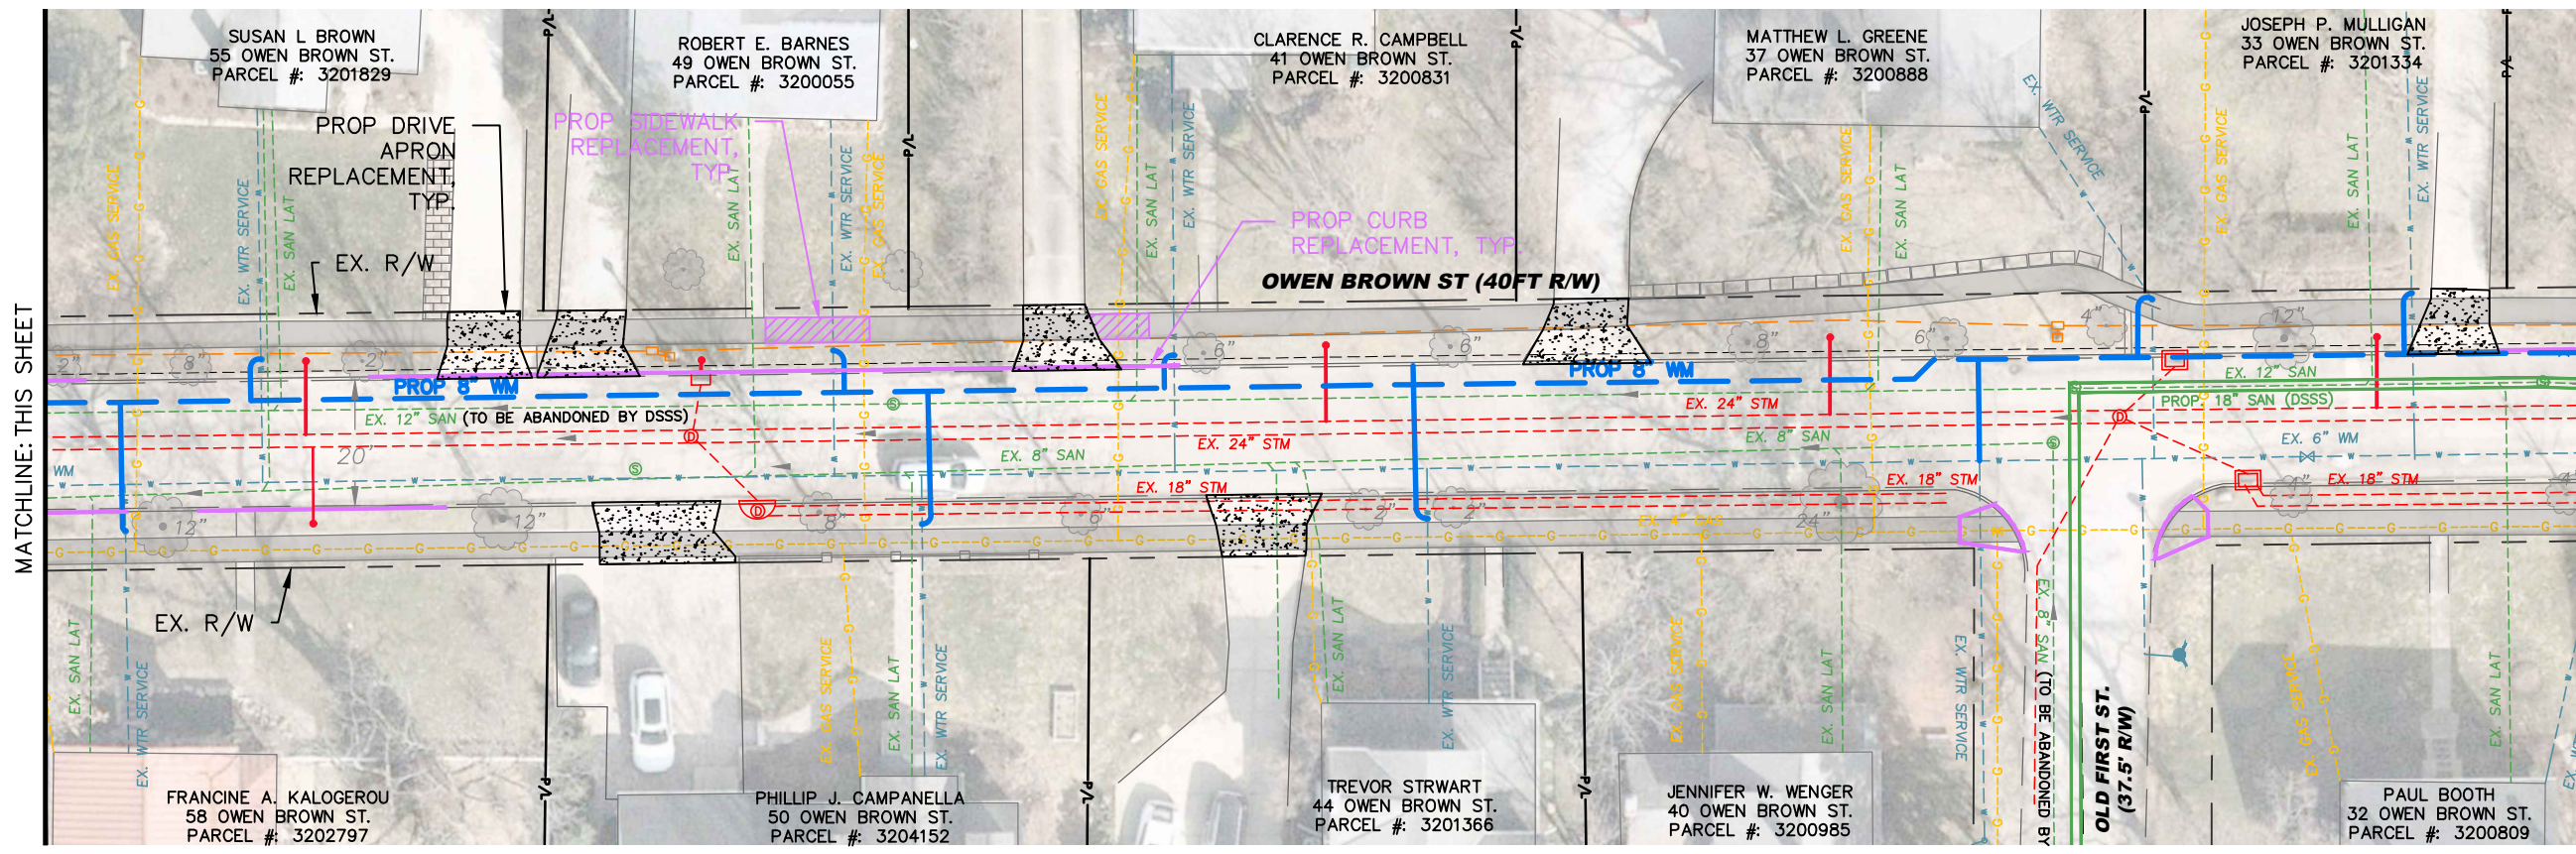


# OWEN BROWN STREET RECONSTRUCTION PROJECT

## EXHIBIT

\* DSSS = SUMMIT COUNTY DEPARTMENT OF SANITARY SEWER SERVICES

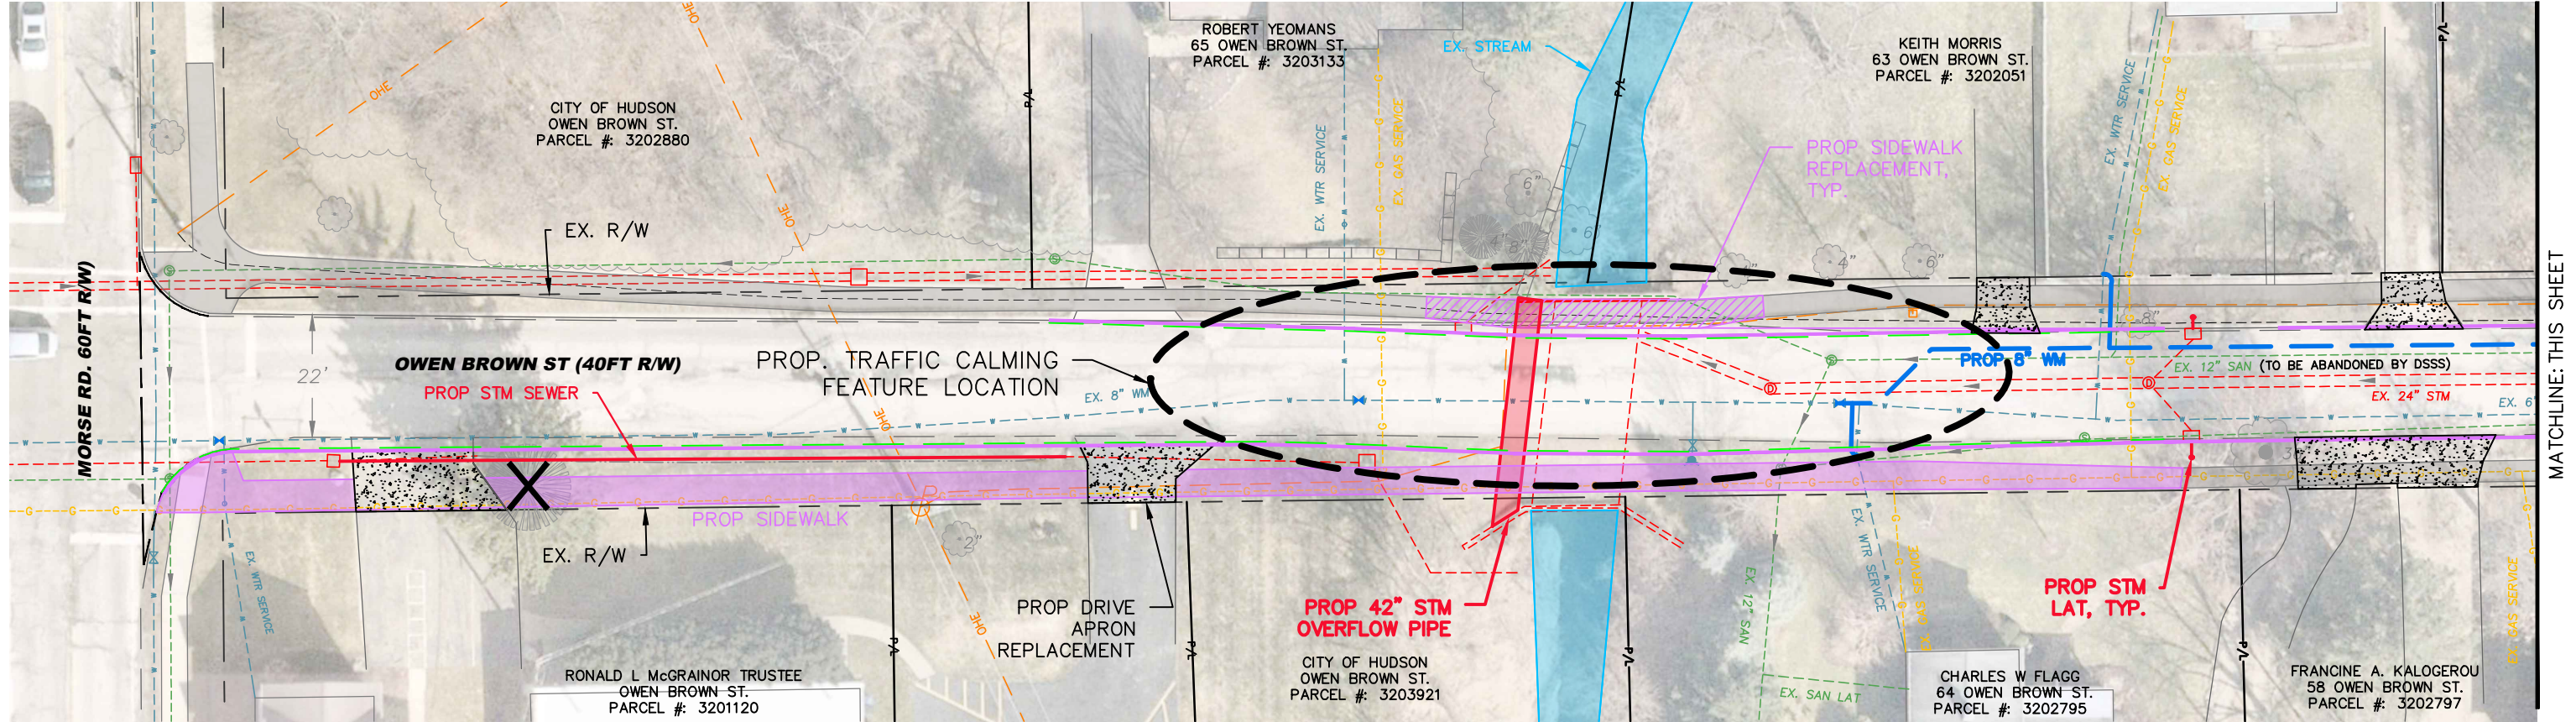

**KEY:**

PROPOSED WATER	---
PROPOSED WATER SERVICE	---
PROPOSED STORM	---
PROPOSED SANITARY (DSSS)	---
NEW CURB	---
NEW SIDEWALK	---
PROPOSED SIDEWALK REPLACEMENT	---
EXISTING STORM	---
EXISTING SANITARY	---
EXISTING WATER	---
EXISTING GAS	---
EXISTING ELECTRIC	---
TREE REMOVAL	✕
EXISTING TREE	☼
PROP. DRIVE APRON	---


S:\CAPITAL PROJECTS\ROADWAY PROJECTS\2025\2025 OWEN BROWN STREET RECONSTRUCTION\CAD DATA - DESIGN\BASE DRAWING\EXHIBIT\RESIDENT MEETING EXHIBIT NEW.DWG - 3/8/2025 9:28:20 AM



# OWEN BROWN STREET RECONSTRUCTION PROJECT

## EXHIBIT

\* DSSS = SUMMIT COUNTY DEPARTMENT OF SANITARY SEWER SERVICES

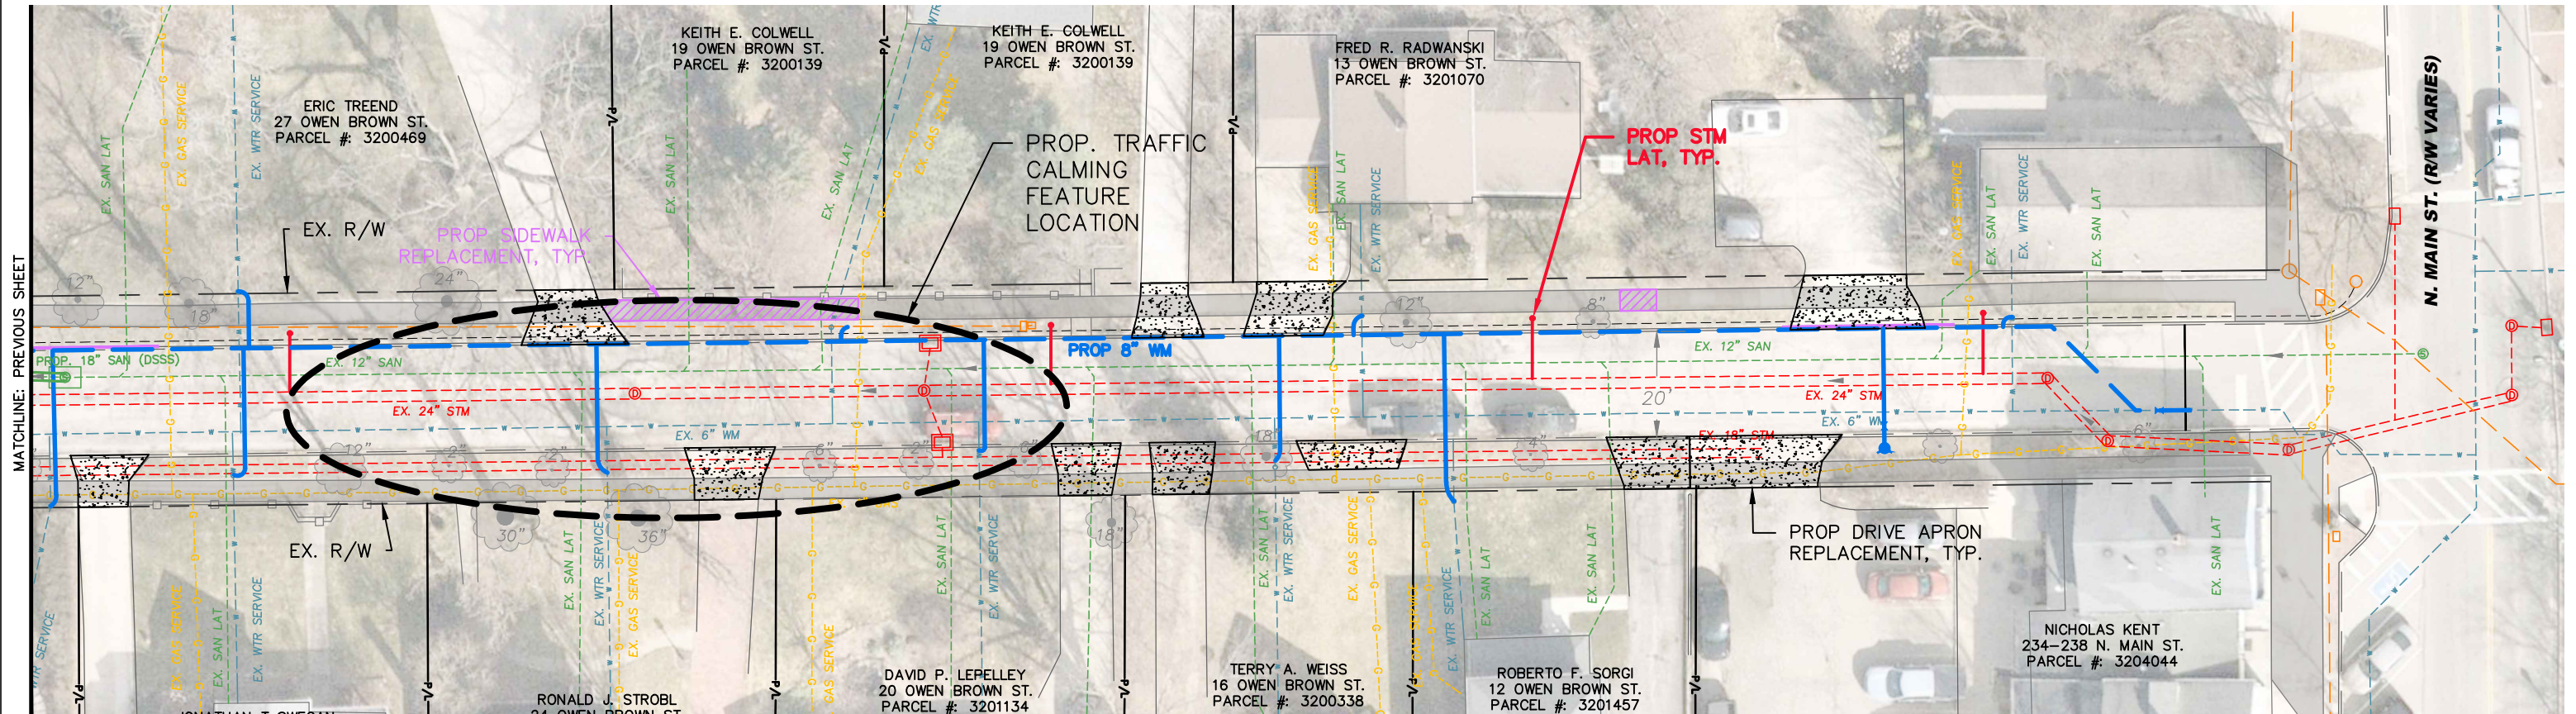

**OWEN BROWN ST (40FT R/W)**

**KEY:**

PROPOSED WATER	---
PROPOSED WATER SERVICE	---
PROPOSED STORM	---
PROPOSED SANITARY (DSSS)	---
NEW CURB	---
NEW SIDEWALK	---
PROPOSED SIDEWALK REPLACEMENT	---
EXISTING STORM	---
EXISTING SANITARY	---
EXISTING WATER	---
EXISTING GAS	---
EXISTING ELECTRIC	---
TREE REMOVAL	✕
EXISTING TREE	☁
PROP. DRIVE APRON	☼

S:\CAPITAL PROJECTS\ROADWAY PROJECTS\2022\OWEN BROWN STREET RECONSTRUCTION\CAD DATA - DESIGN\BASE DRAWING\EXHIBIT\RESIDENT MEETING EXHIBIT NEW.DWG - 3/8/2023 9:30:13 AM

MATCHLINE: PREVIOUS SHEET